



Wisconsin Department of Transportation

October 31, 2022

Division of Transportation Systems Development

Bureau of Project Development
4822 Madison Yards Way, 4th Floor South
Madison, WI 53705

Telephone: (608) 266-1631
Facsimile (FAX): (608) 266-8459

NOTICE TO ALL CONTRACTORS:

Proposal #40: 6018-04-70, WISC 2023042
T Vandebroek, CTH JJ
CTH N Intersection
CTH JJ
Outagamie County

Letting of November 8, 2022

This is Addendum No. 01, which provides for the following:

Special Provisions:

Revised Special Provisions	
Article No.	Description
3	Prosecution and Progress
4	Traffic
7	Work by Others - Lighting

Plan Sheets:

Revised Plan Sheets	
Plan Sheet	Plan Sheet Title (brief description of changes to sheet)
6	Depth added for trail asphaltic surface layer
8	Depth added for trail asphaltic surface layer
9	Depth added for trail asphaltic surface layer

The responsibility for notifying potential subcontractors and suppliers of these changes remains with the prime contractor.

Sincerely,

Mike Coleman

Proposal Development Specialist
Proposal Management Section

ADDENDUM NO. 01

6018-04-70

October 31, 2022

Special Provisions

3. Prosecution and Progress.

Replace paragraph four with the following:

The Notice to Proceed will be issued such that work shall start no later than July 28, 2023, unless otherwise approved by the engineer.

4. Traffic.

*Replace entire section titled **Tree Clearing** with the following:*

Tree Clearing

Keep intersection open to through traffic during spring tree clearing operations. Close shoulder in the area of clearing operations using appropriate advanced signing. Working days will not be charged for this tree clearing work conducted prior to April 1st, 2023.

7. Work By Others – Lighting.


Replace entire article language with the following:

Outagamie County will be contracting separately with WE Energies for the installation of streetlights at the roundabout intersection at CTH JJ and CTH N. Coordinate all construction activities with WE Energies and allow access to the work zone to place conduit and streetlights. Roadway work will be conducted concurrently with WE Energies lighting installation, and the contract will not be suspended to accommodate this work. WE Energies will begin streetlight work after curb and gutter installation and before final grading and paving operations. A 2 week notification is required to when this area will be ready. Lighting installation will take up to 2 weeks to complete; however, WE Energies will split up work, if needed, to accommodate the contractor's schedule. The contact person for WE Energies is Reijo Murto, 920-380-3369, Reijo.Murto@we-energies.com.

Plan Sheets


The following 8½ x 11-inch sheets are attached and made part of the plans for this proposal:
Revised: 6, 8, and 9

END OF ADDENDUM

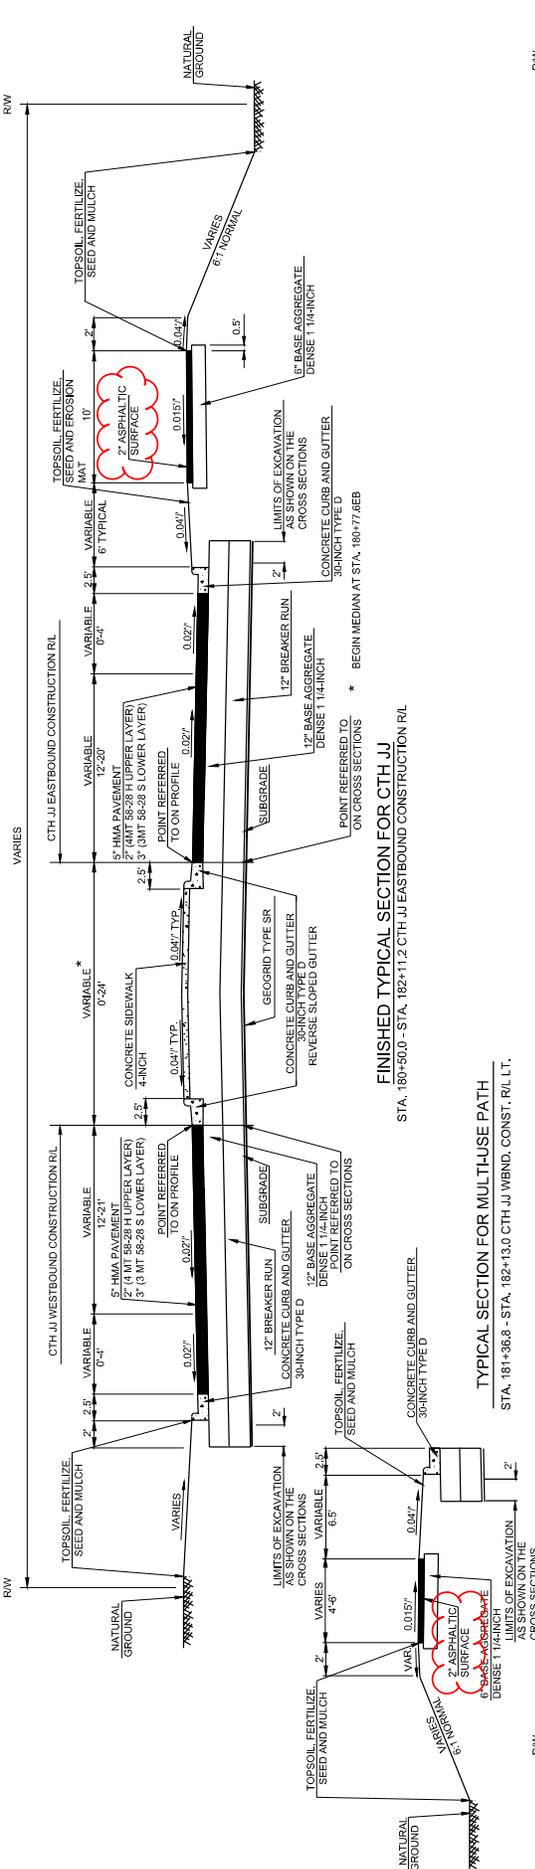

FINISHED TYPICAL SECTION FOR CTH JJ
 STA. 180+50.0 - STA. 182+11.2 CTH JJ EASTBOUND CONSTRUCTION RL


TYPICAL SECTION FOR MULTUSE PATH
 STA. 181+36.8 - STA. 182+13.0 CTH JJ WBND. CONST. RL LT.

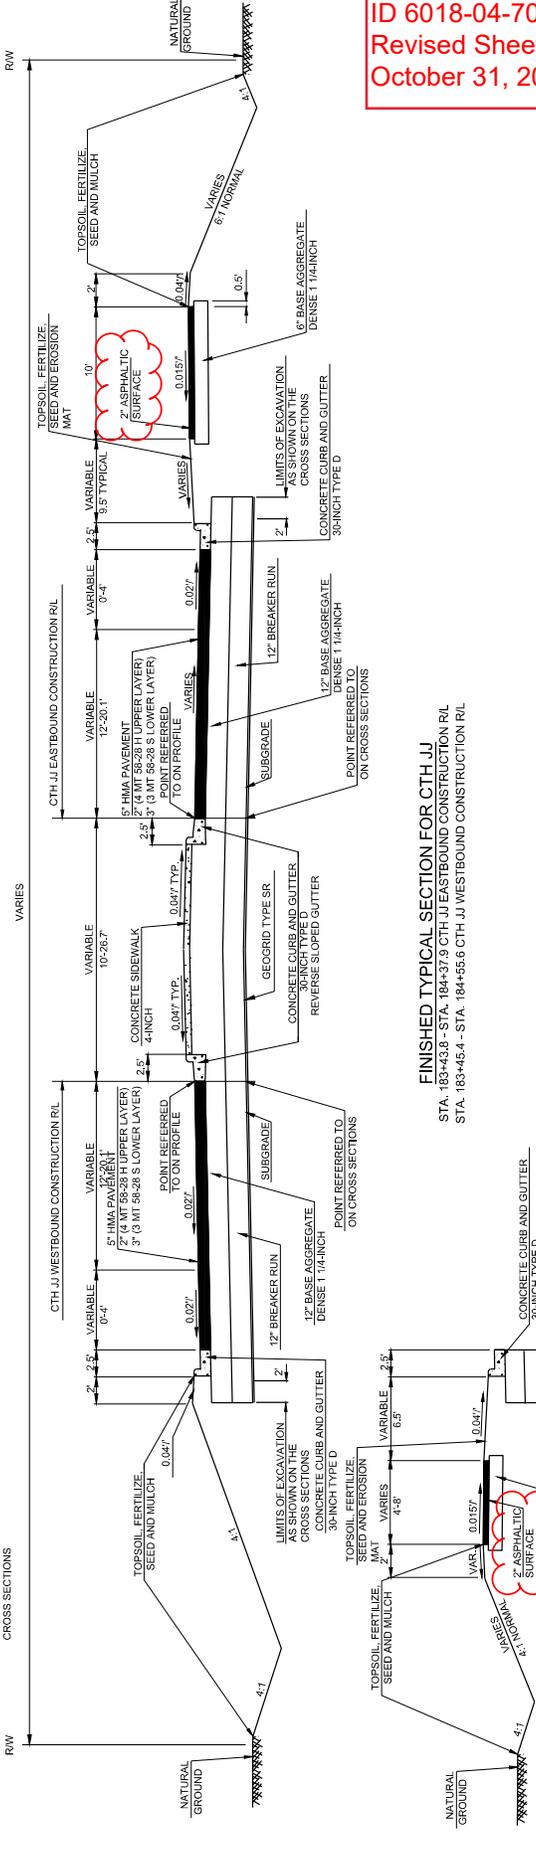

FINISHED TYPICAL SECTION FOR CTH JJ
 STA. 183+43.8 - STA. 184+37.9 CTH JJ WESTBOUND CONSTRUCTION RL

TYPICAL SECTION FOR MULTUSE PATH
 STA. 183+45.4 - STA. 184+41.4 CTH JJ WBND. CONST. RL LT.

Addendum No. 01
 ID 6018-04-70
 Revised Sheet 6
 October 31, 2022

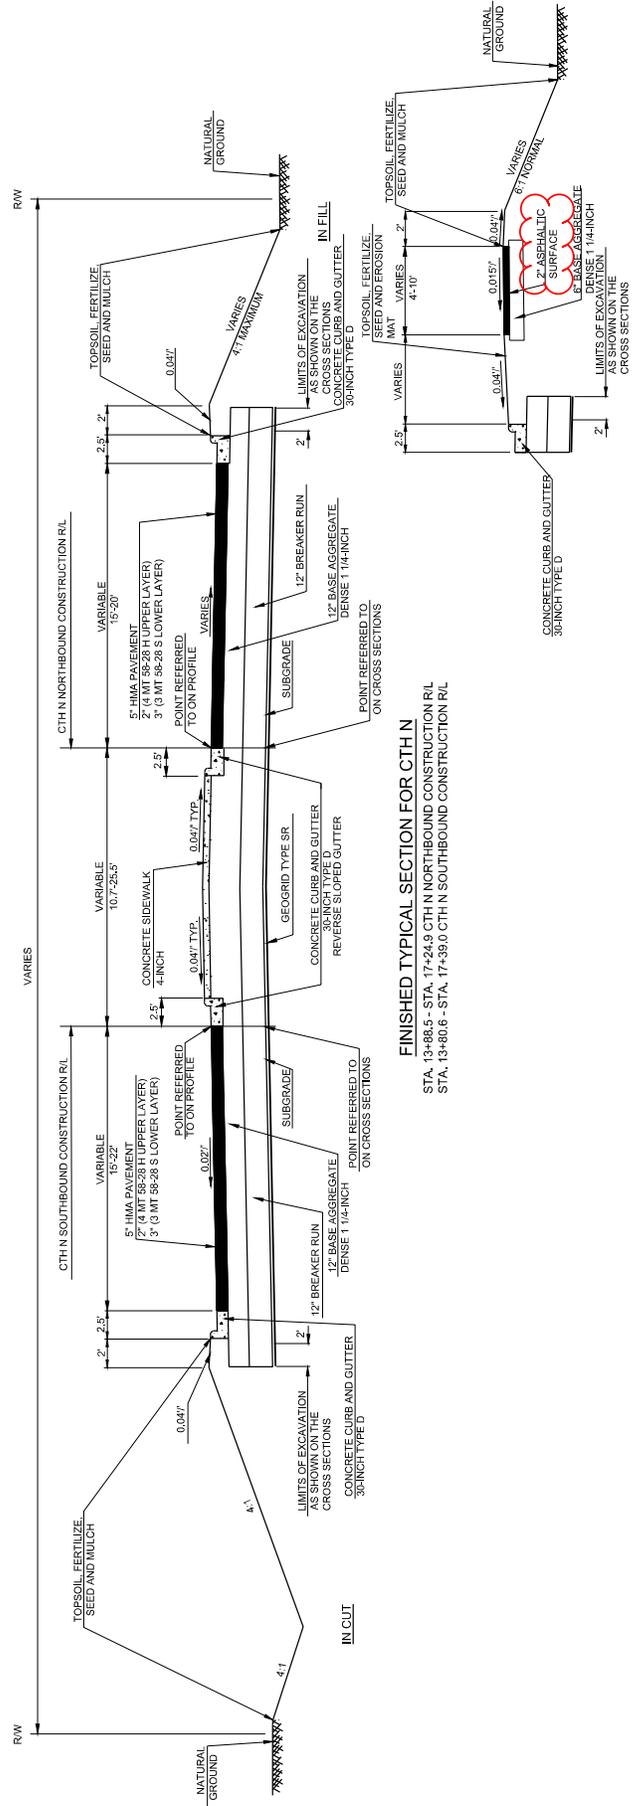

TYPICAL SECTION FOR TRAIL

STA. 14+02.74-STA. 17+10.32 CTH N NORTHBOUND CONST. R/L RT.
 STA. 14+26.49-STA. 17+24.04 CTH N SOUTHBOUND CONST. R/L LT.


FINISHED TYPICAL SECTION FOR CTH N

STA. 13+88.5 - STA. 17+24.9 CTH N NORTHBOUND CONSTRUCTION R/L
 STA. 13+80.6 - STA. 17+39.0 CTH N SOUTHBOUND CONSTRUCTION R/L

Addendum No. 01
ID 6018-04-70
Revised Sheet 8
October 31, 2022

PROJECT NO: 6018-04-70	COUNTY: OUTAGAMIE	TYPICAL SECTION	SHEET 8
FILE NAME: I:\65450450 CTH JUC3D\SHEETS\PLAN\60180400\03901-13.DWG	PLLOT BY: SCHMIDT, RYAN	PLLOT NAME:	WIS007CADD5 SHEET 42
LAYOUT NAME: 03905-15	PLLOT DATE: 10/27/2022 6:51 AM	PLLOT SCALE: 1"=20.00 FT	
Hwy: CTH JJ			


Addendum No. 01
 ID 6018-04-70
 Revised Sheet 9
 October 31, 2022

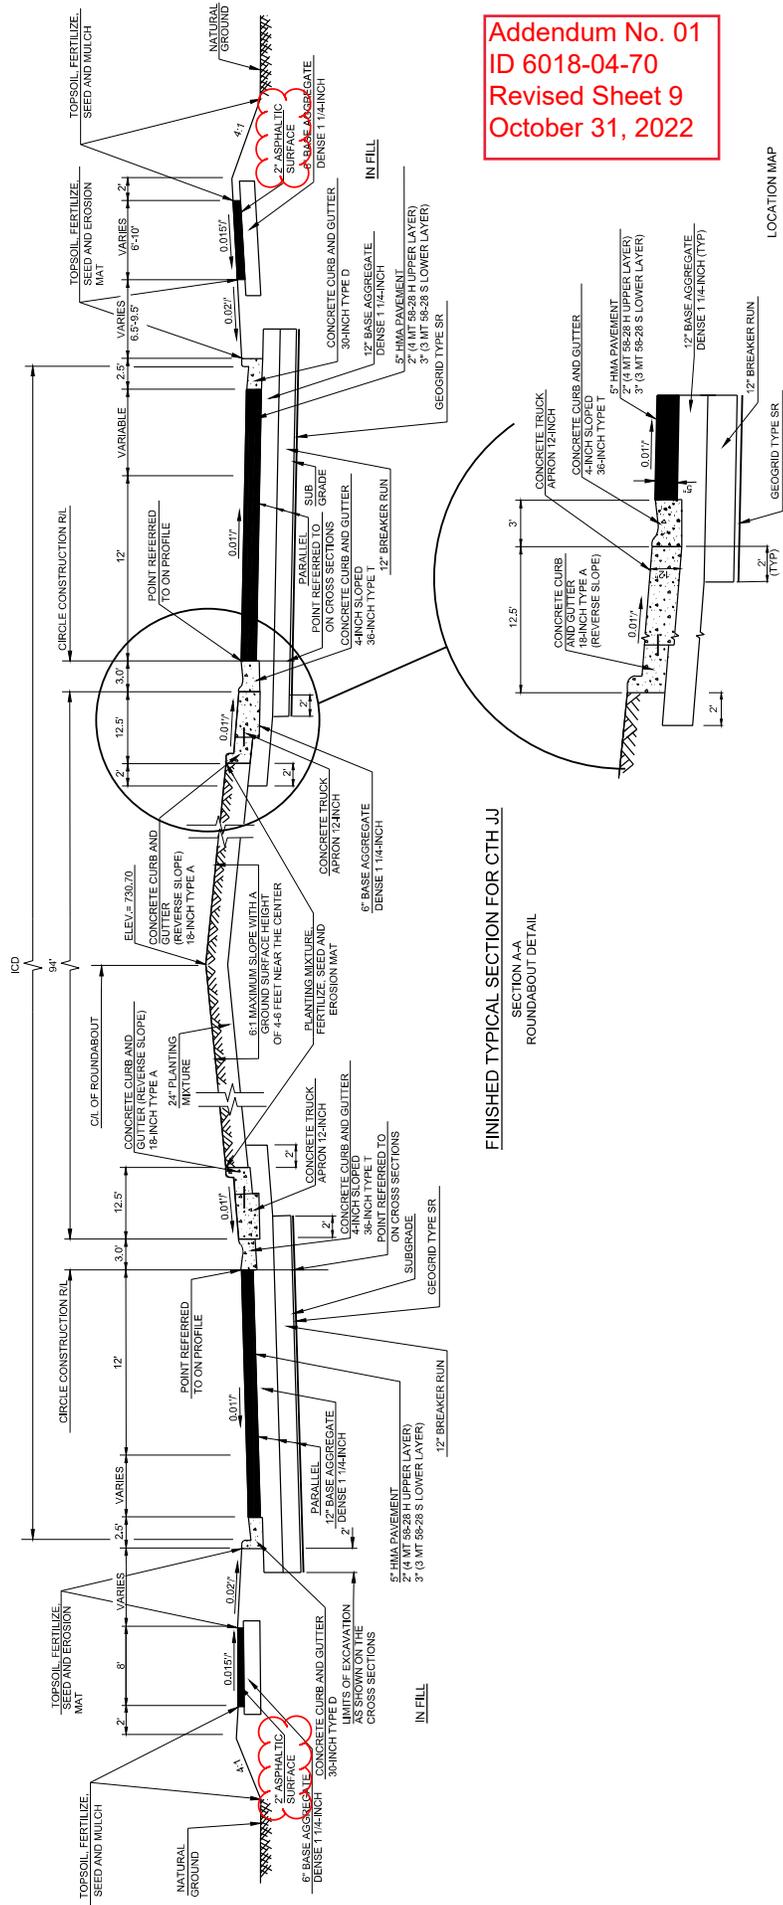

FINISHED TYPICAL SECTION FOR CTH JJ
 SECTION A-A
 ROUNDABOUT DETAIL

ROUNDABOUT TRUCK APRON DETAIL
 NOT TO SCALE

LOCATION MAP

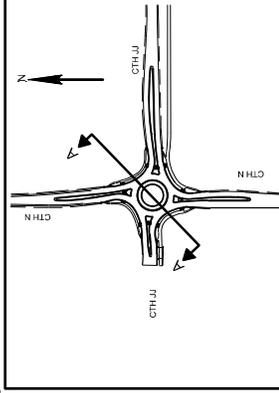

PROJECT NO: 6018-04-70	COUNTY: OUTAGAMIE	TYPICAL SECTION	SHEET 9	E
FILE NAME: I:\6540450 CTH JJ\CD\SHETS\PLAN\60180400\03301-13.DWG	PLOT DATE: 10/27/2022 6:51 AM	PLOT BY: SCHMIDT, RYAN	PLOT SCALE: 1"=100.00 FT	WISDOT/CADDS SHEET 42
LAYOUT NAME: 03306-15				

