



Wisconsin Department of Transportation

August 1, 2024

Division of Transportation Systems Development

Bureau of Project Development
4822 Madison Yards Way, 4th Floor South
Madison, WI 53705

Telephone: (608) 266-1631

Facsimile (FAX): (608) 266-8459

NOTICE TO ALL CONTRACTORS:

Proposal #03: 5849-02-07, WISC 2024405
C Fitchburg, Syene Road
McCoy Road Intersection
Local Street
Dane County

Letting of August 13, 2024

This is Addendum No. 01, which provides for the following:

Schedule of Items:

Revised Bid Item Quantities					
Bid Item	Item Description	Unit	Proposal Total Prior to Addendum	Proposal Quantity Change (-)	Proposal Total After Addendum
305.0110	Base Aggregate Dense ¾-Inch	Ton	1,050	20	1,070
305.0120	Base Aggregate Dense 1 ¼-Inch	Ton	3,950	10	3,960
305.0130	Base Aggregate Dense 3-Inch	Ton	7,350	60	7,410
460.6223	HMA Pavement 3 MT 58-28 S	Ton	2,130	10	2,140
460.6225	HMA Pavement 5 MT 58-28 S	Ton	1,290	10	1,300
465.0315	Asphaltic Flumes	SY	70	-25	45
601.0411	Concrete Curb & Gutter 30-Inch Type D	LF	1,550	-110	1,440
606.0200	Riprap Medium	CY	70	-5	65
645.0120	Geotextile Type HR	SY	310	-30	280
646.1020	Marking Line Epoxy 4-Inch	LF	9,430	480	9,910
650.5500	Construction Staking Curb Gutter and Curb & Gutter	LF	2,375	-110	2,265

Plan Sheets:

Revised Plan Sheets	
Plan Sheet	Plan Sheet Title (brief description of changes to sheet)
3	Project Overview – Reprint for removed curb & gutter and flume
23	Construction Details – McCoy Road Pond - Reprint for removed curb & gutter and flume
31-32	Plan Details - Reprint for removed curb & gutter and flume, updated point and material call-outs, removed flume note
35	Curb Ramp Details Overview - Reprint for removed curb & gutter and flume
40	Paving Details - Reprint for removed curb & gutter and flume
44	Erosion Control - Reprint for removed curb & gutter and flume, and removed riprap treatment at end of flume
47	Basin Seeding Plan - Reprint for removed curb & gutter and flume
49-50, 52-54	Storm Sewer - Reprint for removed curb & gutter and flume
56,58	Permanent Signing - Reprint for removed curb & gutter and flume, and updated pavement marking
59	Traffic Signal Plan - Reprint for removed curb & gutter and flume
64,66	Pavement Marking - Reprint for removed curb & gutter and flume, and updated pavement marking
67, 83	Traffic Control - Reprint for removed curb & gutter and flume
92-93, 95, 99-100	Miscellaneous Quantities – Updated tables for changes to curb & gutter, flume, and pavement marking
111, 113, 116	Plan & Profile - Reprint for removed curb & gutter and flume, and note changes
271	Cross Section - Reprint for removed curb & gutter and flume

Schedule of Items

Attached, dated August 1, 2024, are the revised Schedule of Items Pages 1 – 13.

Plan Sheets

The following 8½ x 11-inch sheets are attached and made part of the plans for this proposal:

Revised: 3, 23, 31-32, 35, 40, 44, 47, 49-50, 52-54, 56, 58, 59, 64, 66, 67, 83, 92-93, 95, 99-100, 111, 113, 116, and 271.


The responsibility for notifying potential subcontractors and suppliers of these changes remains with the prime contractor.

Sincerely,

Mike Coleman


Proposal Development Specialist
Proposal Management Section

END OF ADDENDUM

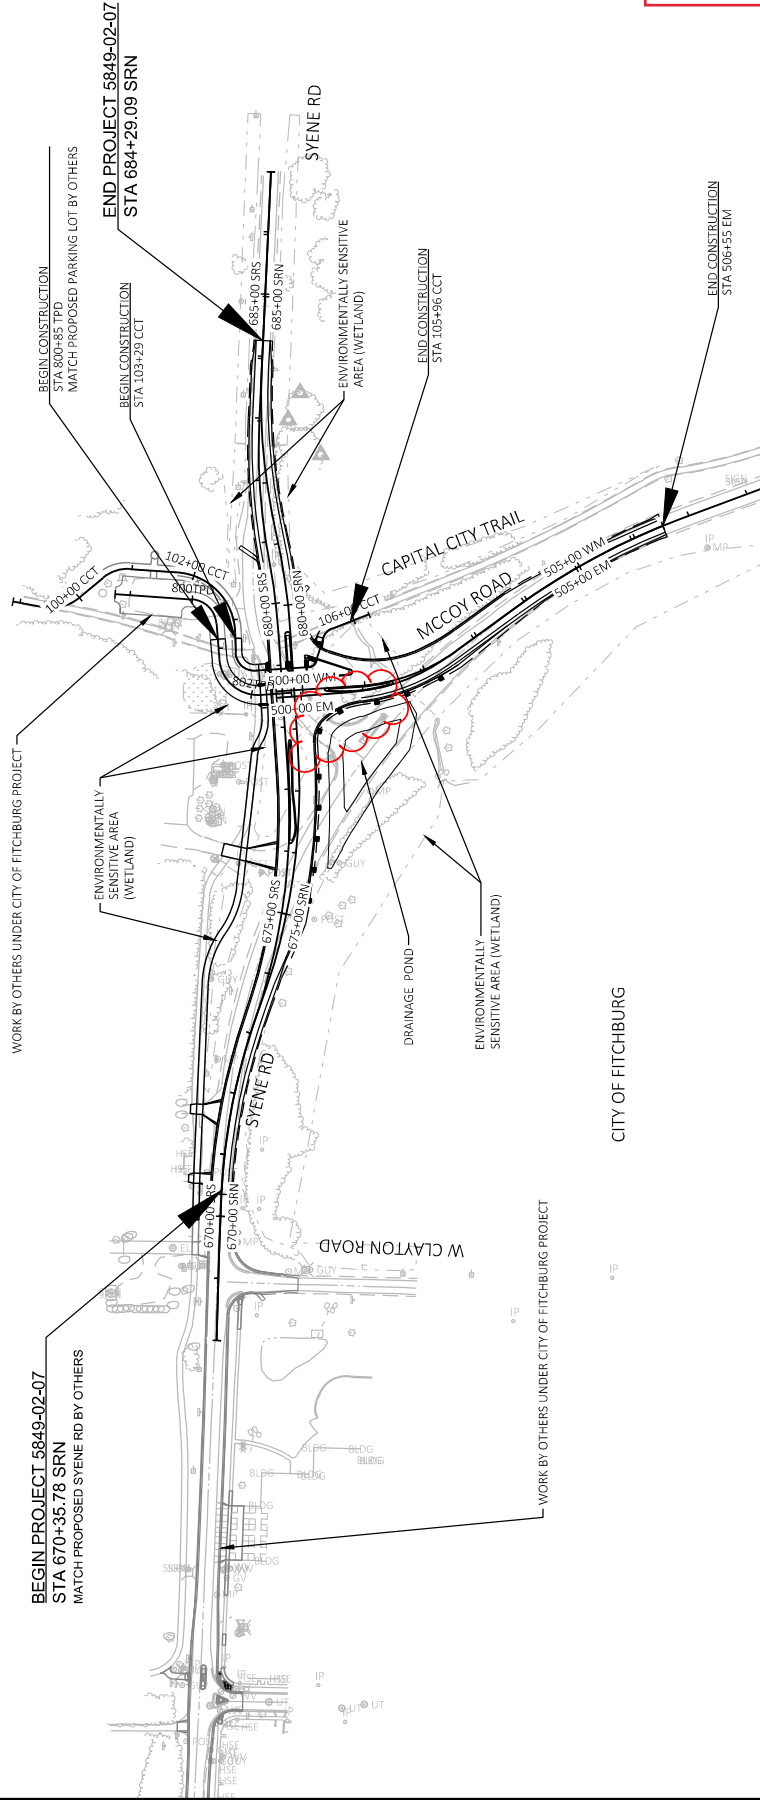

Addendum No. 01
ID 5849-02-07
Revised Sheet 3
August 1, 2024

PROJECT NO: 5849-02-07		HWY: LOCAL STREET - SYENE ROAD		COUNTY: DANE	PROJECT OVERVIEW		SHEET	3	E
FILE NAME: G:\FITCHBURG\2009-2010 SYENE ROAD\CIVIL 3D\SHEETPLAN\PHASE 3 SHEET FILES - W CLAYTON TO MCCOY\020201-PC_P3.DWG		LAYOUT NAME: Plan 1 IN 200 FT		PLOT DATE: 7/29/2024 10:26 AM	PLOT BY: BRAN ST. VINCENT	PLOT NAME:	PLOT SCALE: 1 IN=200 FT	WISDOT/CAD05 SHEET 42	

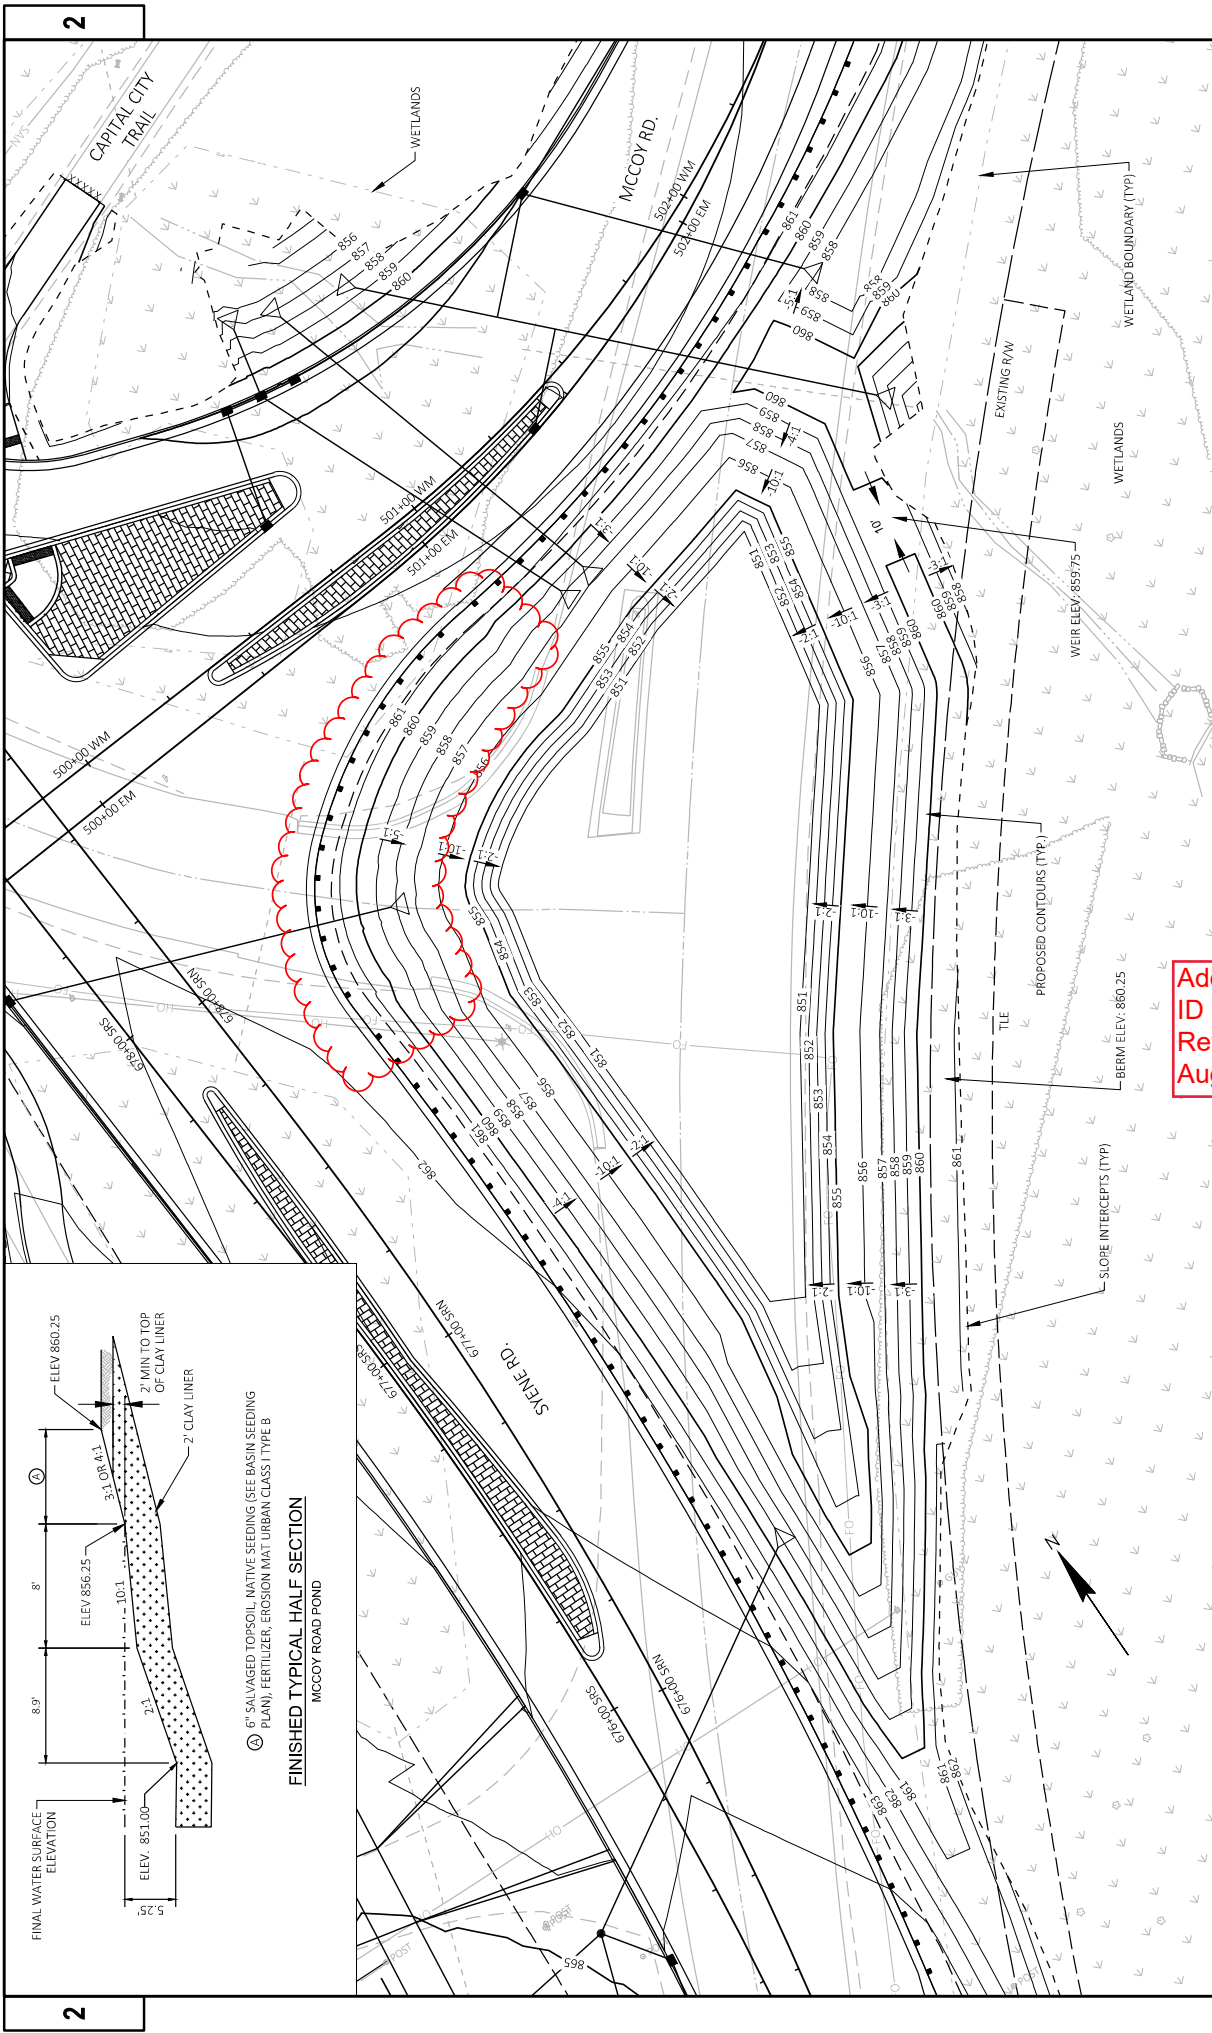

Addendum No. 01
ID 5849-02-07
Revised Sheet 23
August 1, 2024

PROJECT NO: 5849-02-07	HWY: LOCAL STREET - SYENE ROAD	COUNTY: DANE	CONSTRUCTION DETAILS - MCCOYS ROAD POND	SHEET 23	E
FILE NAME: G:\VTC\BIRG\2009-200 SYENE ROAD\CIVIL 3D\SHEETS\PLAN\PHASE 3 SHEET FILES - W CLAYTON TO MCCOYS\021003-02_P3_POND.DWG	LAYOUT NAME: SE		PLOT NAME: BRAN ST. VINCENT	PLOT SCALE: 1 IN=30 FT	WISDOT/CAD05 SHEET 42




SCALE: FEET
0 20 40

Addendum No. 01
ID 5849-02-07
Revised Sheet 31
August 1, 2024

- | | | | |
|---|---|----|---|
| 1 | HMA PAVEMENT 6-INCH | 8 | CONCRETE CURB & GUTTER 30-INCH, TYPE D |
| 2 | HMA PAVEMENT 3-INCH | 9 | CONCRETE CURB & GUTTER 24-INCH, REJECT |
| 3 | CONCRETE MEDIAN SLOPED NOSE | 10 | BASE AGGREGATE DENSE 3/4-INCH TO MATCH PAVEMENT THICKNESS |
| 4 | CONCRETE SIDEWALK 7-INCH | 11 | ASPHALTIC SURFACE DRIVEWAYS AND FIELD ENTRANCES |
| 5 | CONCRETE SIDEWALK 5-INCH / STAMPING COLORED CONCRETE* | 12 | CONCRETE CURB PEDESTRIAN |
| 6 | CONCRETE CURB & GUTTER 18-INCH, TYPE D REJECT | | XXXXXXXXXX SAWCUT |
| 7 | CONCRETE DRIVEWAY 7-INCH | | |

* RED BRICK PATTERN: SEE SPECIAL PROVISIONS.
** STANDARD GUTTER SLOPE WHEN LANES SLOPED DOWN TOWARD MEDIAN / ISLAND (NON-REJECT).

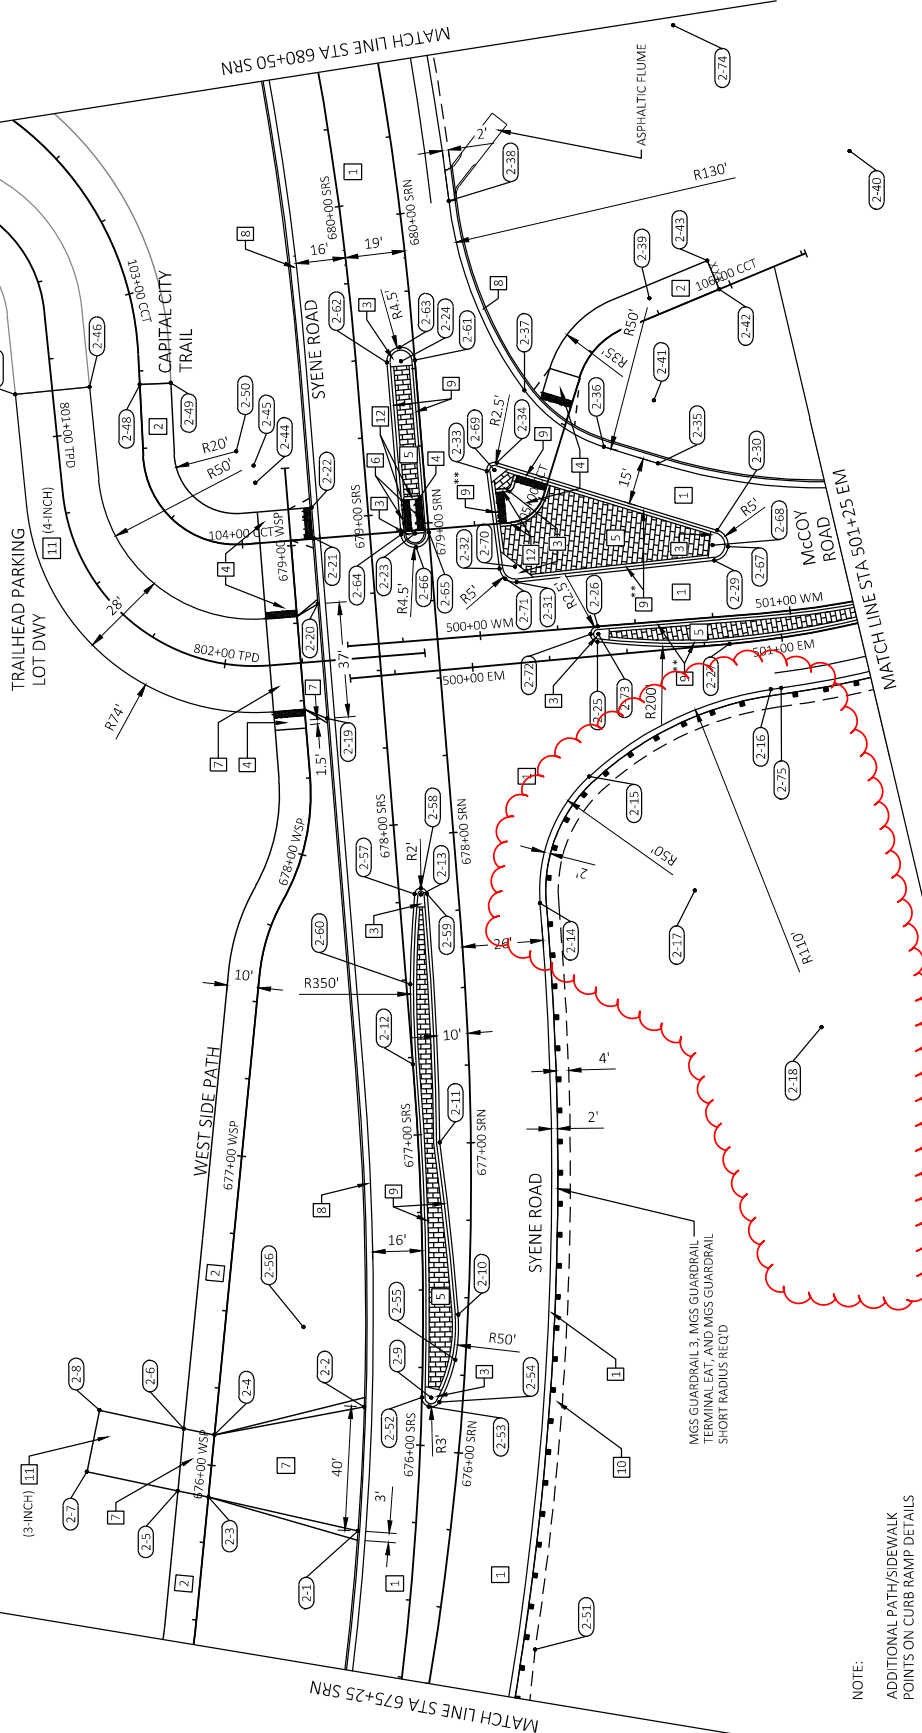

NOTE:

ADDITIONAL PATH/SIDEWALK
POINTS ON CURB RAMP DETAILS

PROJECT NO: 5849-02-07

HWY: LOCAL STREET - SYENE ROAD

COUNTY: DANE

PLAN DETAILS - SYENE ROAD

SHEET

31

E


FILE NAME: G:\FITCHBURG\2009-2010 SYENE ROAD\CIVIL 3D\SHEETS\PLAN\PHASE 3 SHEET FILES - W CLAYTON TO MCCOY\021201-PO_P3.DWG
PLOT DATE: 7/29/2024 5:41 PM
PLOT BY: BRIAN ST. VINCENT
PLOT NAME:



POINT REFERENCE TABLE				
POINT NO.	STATION	OFFSET	ELEVATION	DESCRIPTION
2-1	675+71.21 CCT	29.60' LT	863.56	DWY-BOC
2-2	676+12.43 CCT	31.49' LT	862.98	DWY-BOC
2-3	675+76.78 CCT	78.71' LT	865.04	DWY-PATH
2-4	675+98.61 CCT	78.79' LT	864.54	DWY-PATH
2-5	675+77.76 CCT	88.72' LT	865.17	DWY-PATH
2-6	675+99.83 CCT	88.78' LT	864.66	DWY-PATH
2-7	675+81.03 CCT	118.47' LT	864.41	DWY
2-8	676+03.81 CCT	116.36' LT	864.36	DWY
2-9	676+17.07 CCT	10.18' LT	---	CENTER 3' RADIUS
2-10	676+44.45 CCT	3.05' LT	863.05	DEFLECTION
2-11	677+00.12 CCT	10.00' LT	862.73	DEFLECTION
2-12	677+25.89 CCT	18.03' LT	862.39	DEFLECTION
2-13	677+80.98 CCT	12.00' LT	---	CENTER 2' RADIUS
2-14	677+75.12 CCT	26.00' RT	861.88	CURVE BEGIN
2-15	678+14.44 CCT	45.11' RT	861.60	CURVE TRANSITION
2-16	678+37.70 CCT	105.61' RT	861.20	CURVE END
2-17	677+75.12 CCT	76.00' RT	---	CENTER 50' RADIUS
2-18	677+32.27 CCT	113.88' RT	---	CENTER 110'
2-19	678+39.94 CCT	37.50' LT	861.91	DWY-BOC
2-20	678+76.91 CCT	37.50' LT	861.72	DWY-BOC
2-21	678+98.02 CCT	37.00' LT	861.12	PATH
2-22	679+08.02 CCT	37.00' LT	861.08	PATH
2-23	678+97.01 CCT	4.50' LT	862.09	CENTER 5' RADIUS
2-24	679+52.61 CCT	4.50' LT	861.85	CENTER 4' RADIUS
2-25	678+57.47 CCT	51.25' RT	861.18	---
2-26	678+62.42 CCT	51.76' RT	861.12	---
2-27	678+53.37 CCT	93.63' RT	860.93	DEFLECTION
2-28	677+34.14 CCT	331.86' RT	---	CENTER 350' RADIUS
2-29	678+80.52 CCT	90.87' RT	860.43	---
2-30	678+90.17 CCT	92.58' RT	860.23	---

POINT REFERENCE TABLE				
POINT NO.	STATION	OFFSET	ELEVATION	DESCRIPTION
2-31	678+78.73 CCT	26.89' RT	861.33	---
2-32	678+83.48 CCT	21.76' RT	861.37	---
2-33	679+15.13 CCT	20.19' RT	861.23	---
2-34	679+17.57 CCT	23.61' RT	861.16	---
2-35	679+13.16 CCT	75.33' RT	860.02	DEFLECTION
2-36	679+19.89 CCT	58.41' RT	860.32	CURVE BEGIN
2-37	679+40.07 CCT	34.34' RT	860.66	CURVE TRANSITION
2-38	680+02.11 CCT	16.00' RT	860.67	CURVE END
2-39	679+65.82 CCT	76.90' RT	---	CENTER 50' RADIUS
2-40	680+02.11 CCT	146.00' RT	---	CENTER 130' RADIUS
2-41	679+33.49 CCT	75.65' RT	---	CENTER 35' RADIUS
2-42	679+66.68 CCT	99.51' RT	860.36	PAVT EDGE
2-43	679+75.38 CCT	96.55' RT	860.82	PAVT EDGE
2-44	679+17.44 CCT	54.38' LT	---	CENTER 74' RADIUS
2-45	679+23.02 CCT	54.50' LT	---	CENTER 50' RADIUS
2-46	679+52.54 CCT	105.09' LT	861.95	PAVT EDGE
2-47	679+52.06 CCT	128.08' LT	862.19	PAVT EDGE
2-48	679+52.01 CCT	88.89' LT	861.80	PAVT EDGE
2-49	679+51.68 CCT	78.90' LT	861.65	PAVT EDGE
2-50	679+28.02 CCT	59.67' LT	---	CENTER 20' RADIUS
2-51	675+40.96 CCT	32.00' RT	863.71	DEFLECTION
2-52	676+16.93 CCT	13.17' LT	863.31	CURVE END
2-53	676+14.09 CCT	10.75' LT	863.38	CURVE MIDDLE
2-54	676+15.80 CCT	7.45' LT	863.59	CURVE BEGIN
2-55	676+29.83 CCT	3.25' LT	863.21	CURVE MIDDLE
2-56	676+37.88 CCT	52.64' LT	---	CENTER 50' RADIUS
2-57	677+81.32 CCT	13.97' LT	862.16	CURVE END
2-58	677+82.97 CCT	11.83' LT	862.18	CURVE MIDDLE
2-59	677+80.98 CCT	10.00' LT	862.21	CURVE BEGIN
2-60	677+52.11 CCT	17.53' LT	862.27	CURVE MIDDLE

POINT REFERENCE TABLE				
POINT NO.	STATION	OFFSET	ELEVATION	DESCRIPTION
2-61	679+52.61 CCT	0.00'	861.24	CURVE BEGIN
2-62	679+52.61 CCT	9.00' LT	861.42	CURVE END
2-63	679+57.11 CCT	4.50' LT	861.30	CURVE MIDDLE
2-64	678+97.01 CCT	9.00' LT	861.62	CURVE END
2-65	678+97.01 CCT	0.00'	861.52	CURVE BEGIN
2-66	678+92.51 CCT	4.50' LT	861.59	CURVE MIDDLE
2-67	678+84.65 CCT	95.66' RT	860.32	CURVE MIDDLE
2-68	678+85.52 CCT	90.73' RT	---	CURVE 5' RADIUS
2-69	679+15.25 CCT	22.69' RT	---	CENTER 2.5' RADIUS
2-70	678+83.73 CCT	26.75' RT	---	CENTER 5' RADIUS
2-71	678+80.06 CCT	23.36' RT	861.37	CURVE MIDDLE
2-72	678+60.09 CCT	49.26' RT	861.18	CURVE MIDDLE
2-73	678+59.92 CCT	51.75' RT	---	CENTER 2.5' RADIUS
2-74	680+45.27 CCT	95.70' RT	---	CENTER 200' RADIUS
2-75	678+37.88 CCT	108.98' RT	861.18	---


Addendum No. 01
ID 5849-02-07
Revised Sheet 32
August 1, 2024

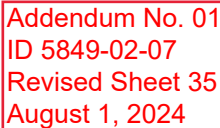


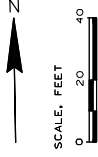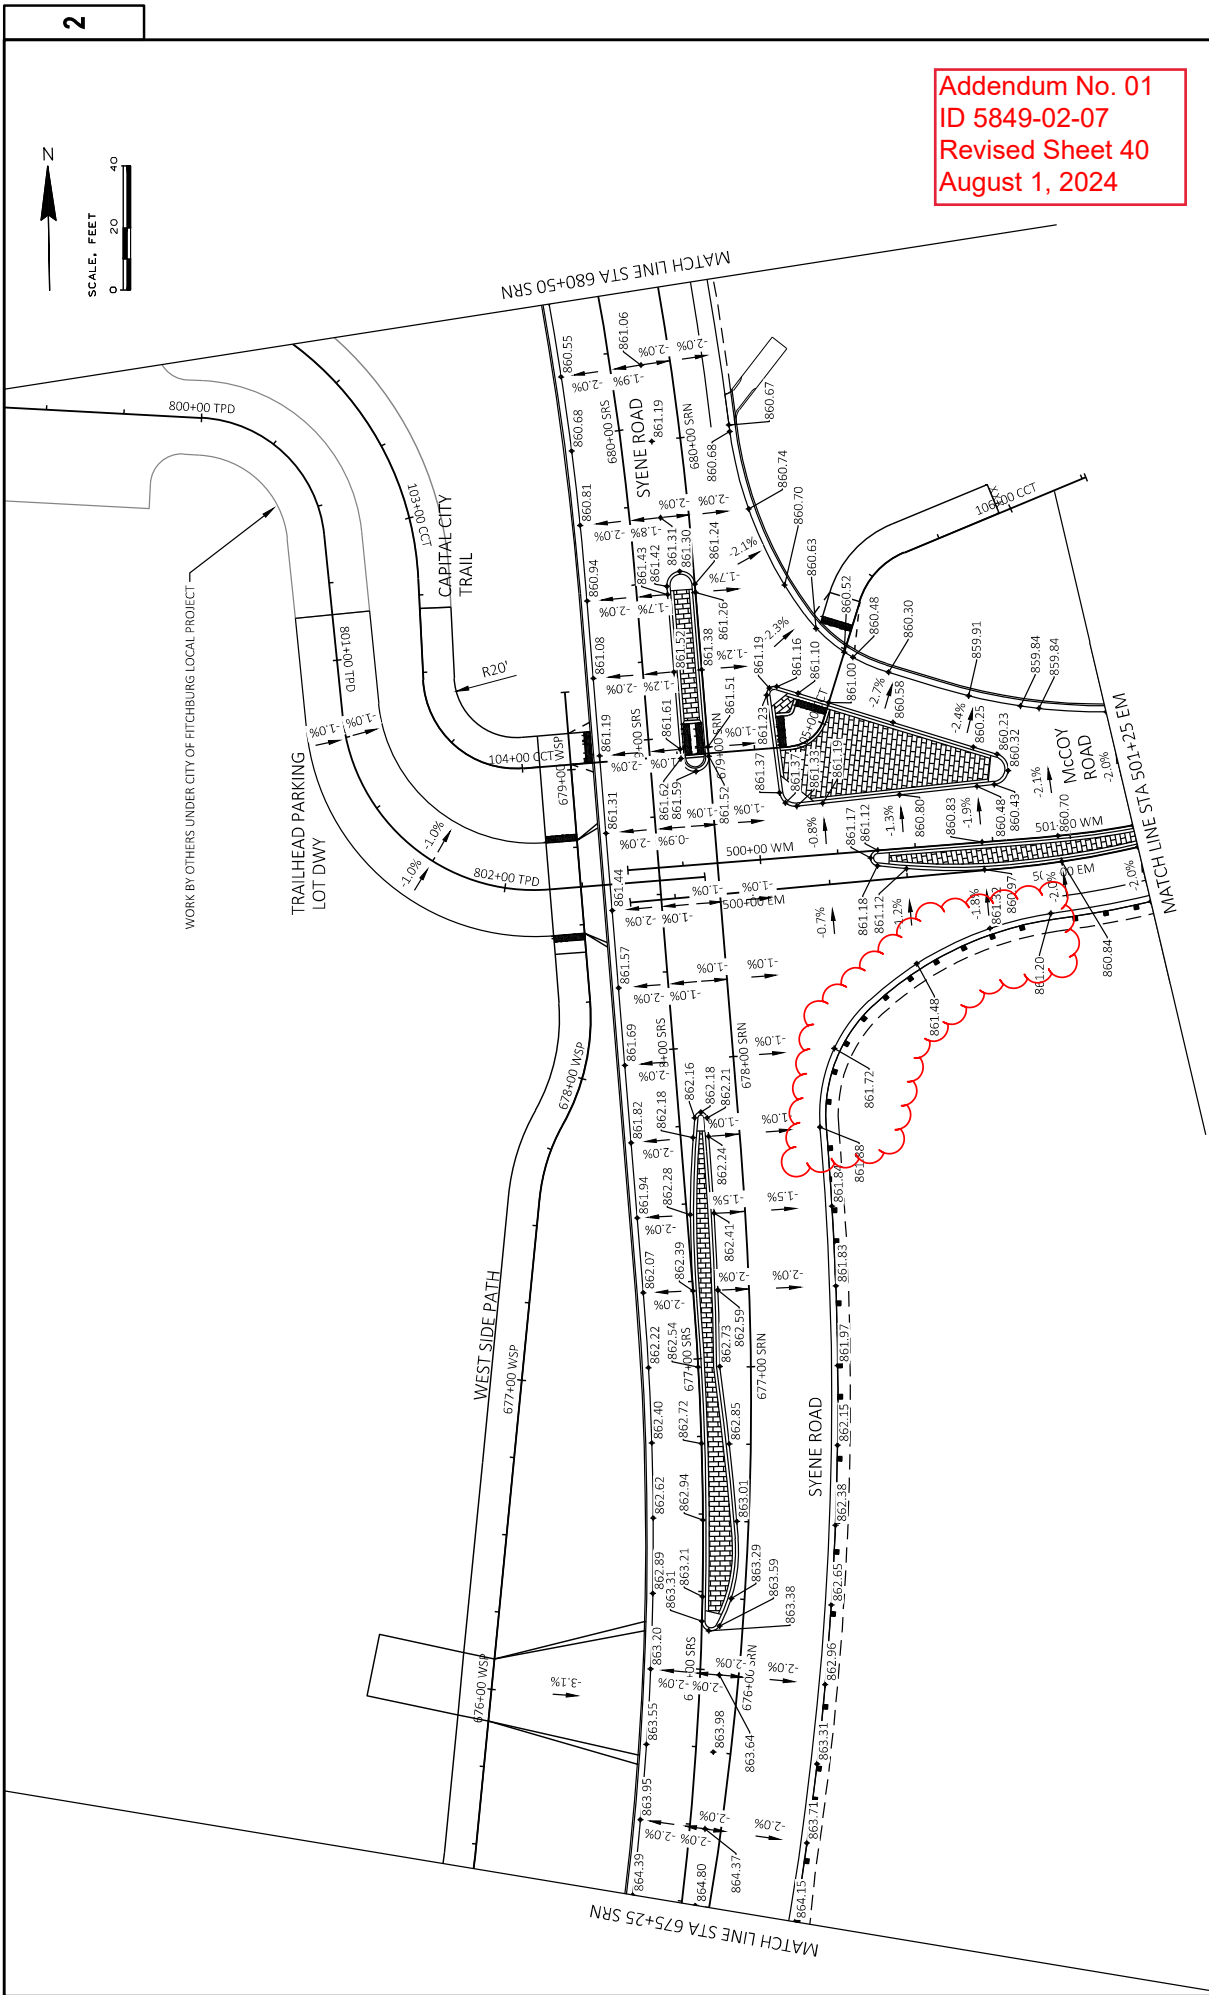

Addendum No. 01
 ID 5849-02-07
 Revised Sheet 40
 August 1, 2024

Addendum No. 01
ID 5849-02-07
Revised Sheet 44
August 1, 2024

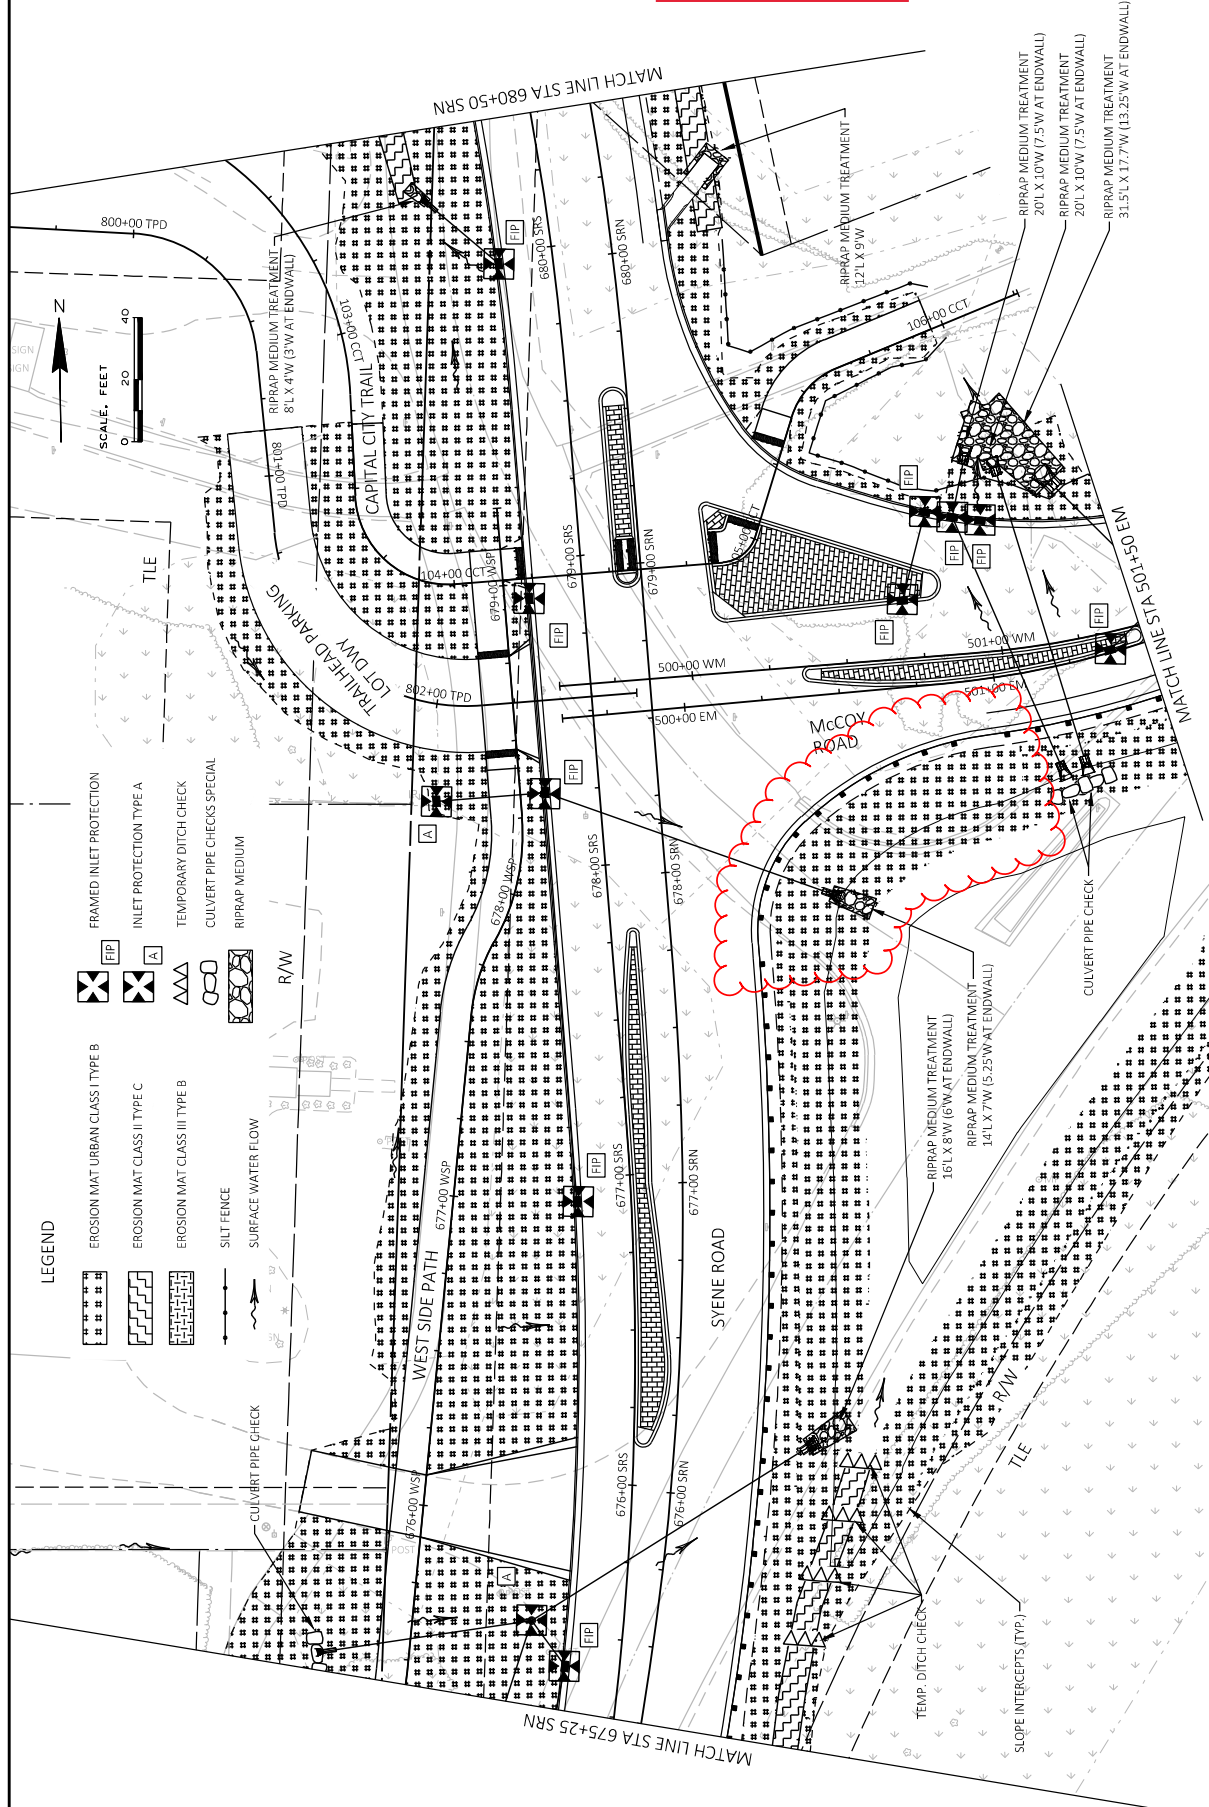

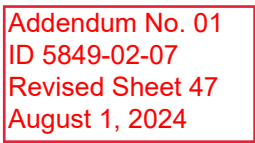

LEGEND


NATIVE SEED MIXTURE A

NATIVE SEED MIXTURE B





NATIVE SEED MIXTURE C

PROJECT NO:	5849-02-07	HWY: LOCAL STREET - SYENE ROAD		COUNTY: DANE	BASIN SEEDING PLAN		SHEET	47
FILE NAME:	G:\PROJECTS\2006\2006-02\SYENE ROAD\CD\DWG\SEEDPLAN\PHASE 3 SHEET 47.DWG LAYOUT NAME: -SEE PLOT DATE: 7/29/2024 12:05 PM PLOT BY: BRIAN ST. VINCENT PLOT NAME: 1 IN 30 FT PLOT SCALE: 1 IN 30 FT VISO7/CADD SHEET 42							



Addendum No. 01
ID 5849-02-07
Revised Sheet 49
August 1, 2024

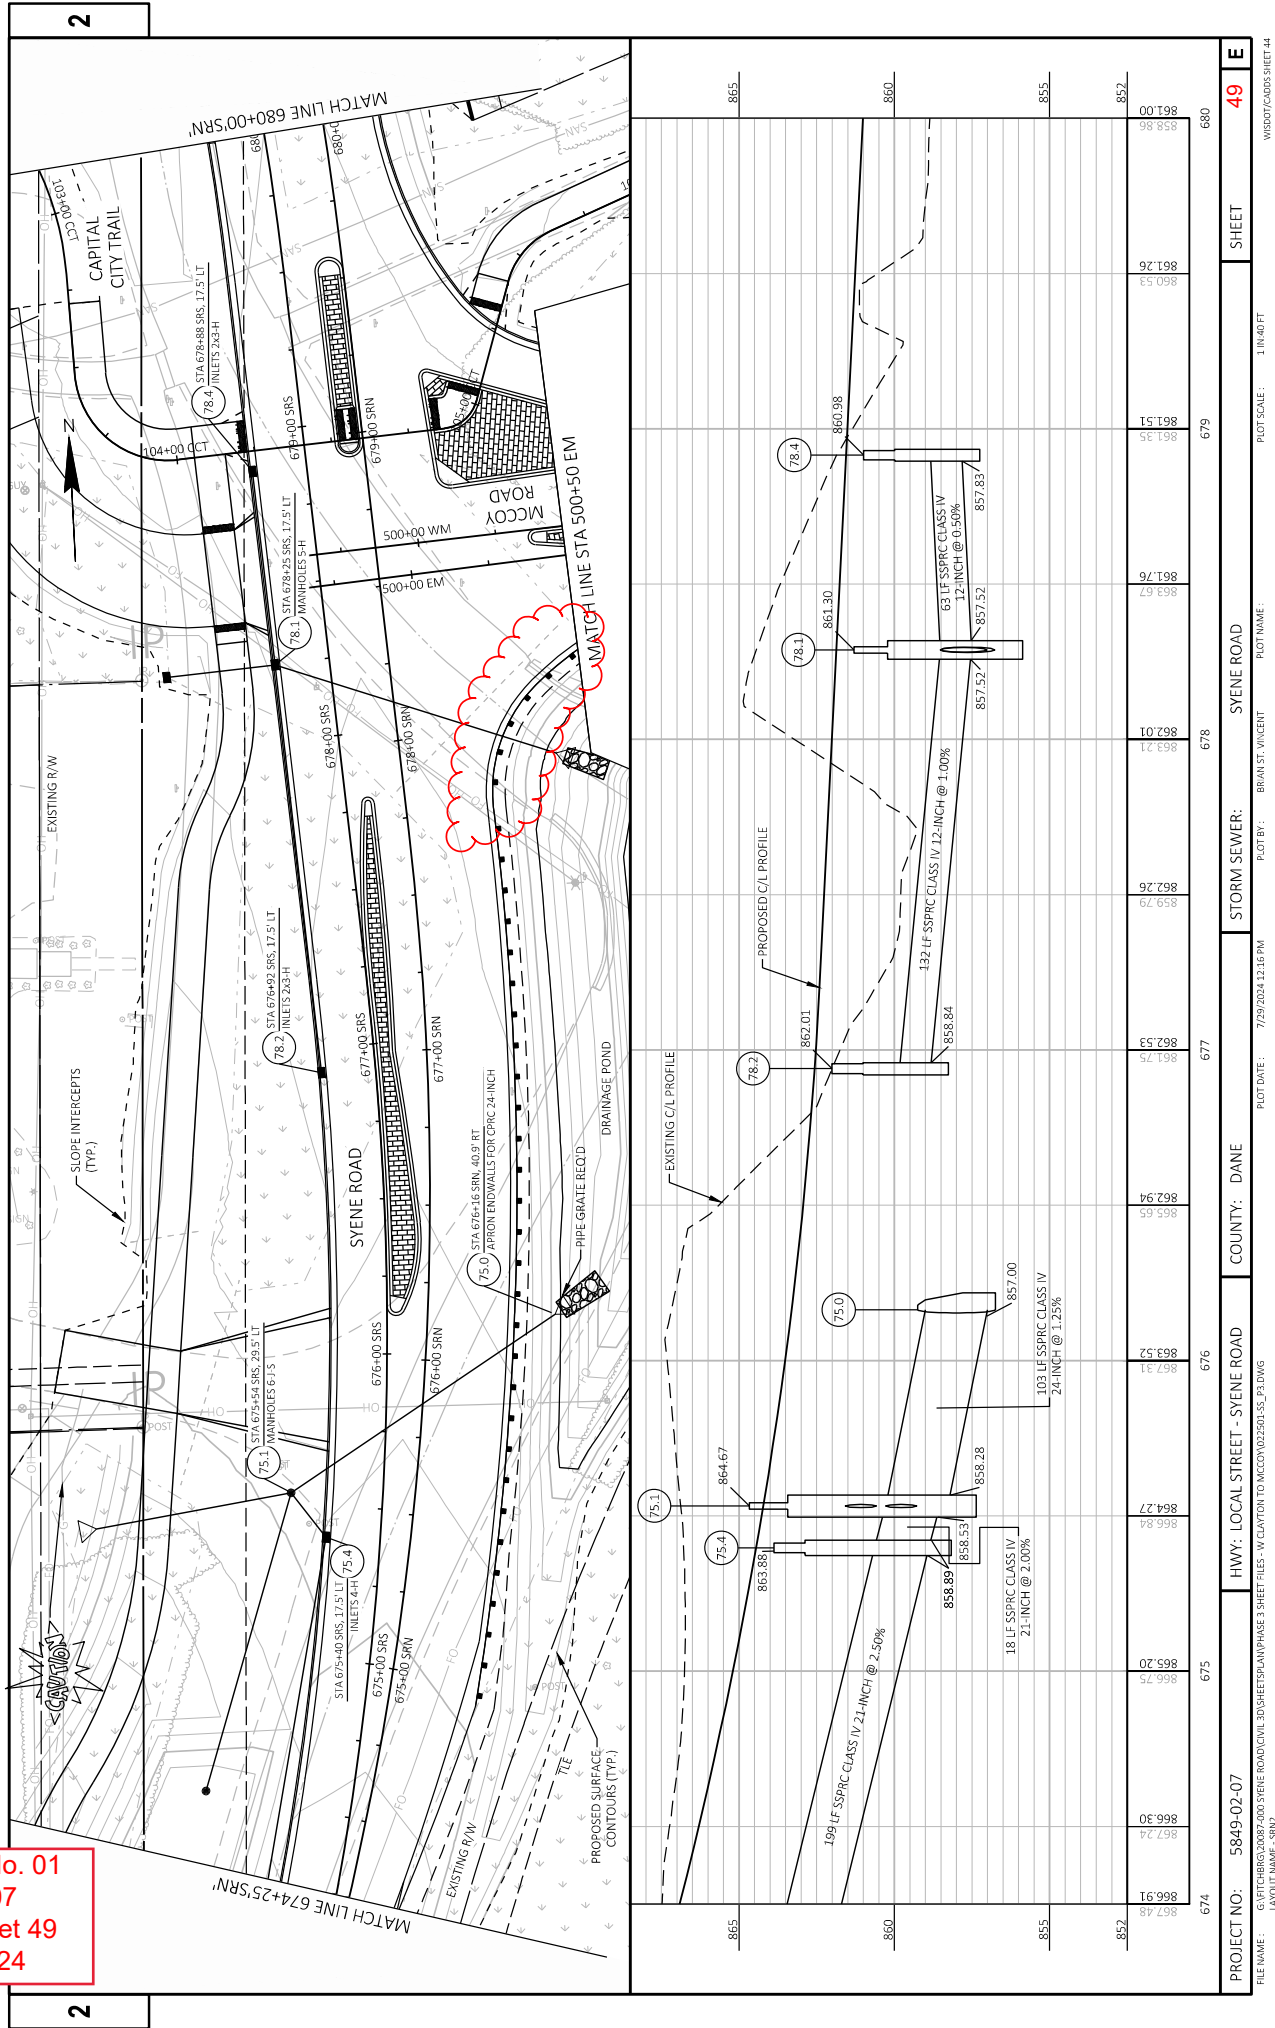



Addendum No. 01
ID 5849-02-07
Revised Sheet 50
August 1, 2024

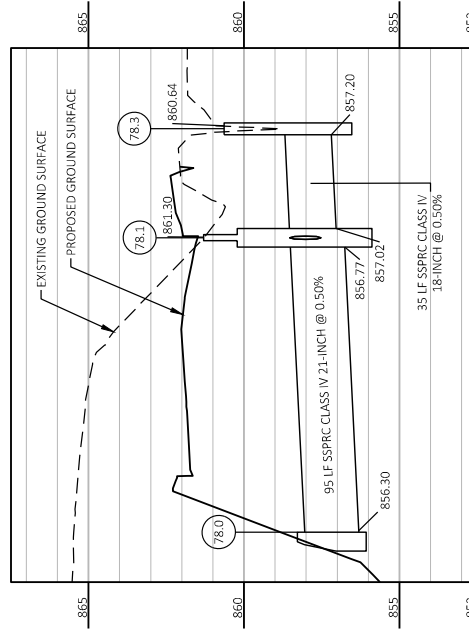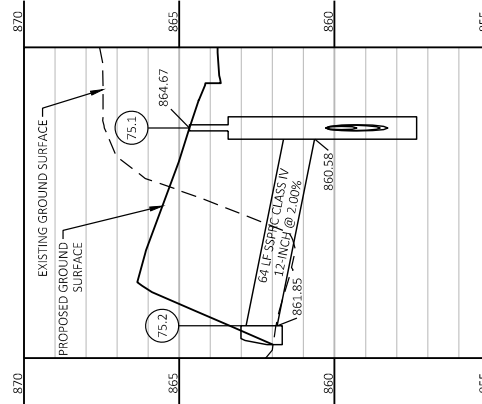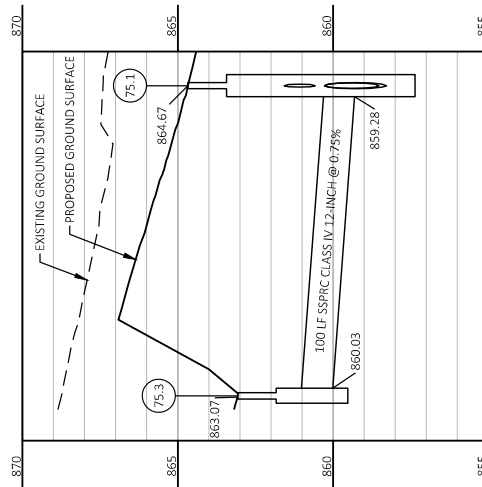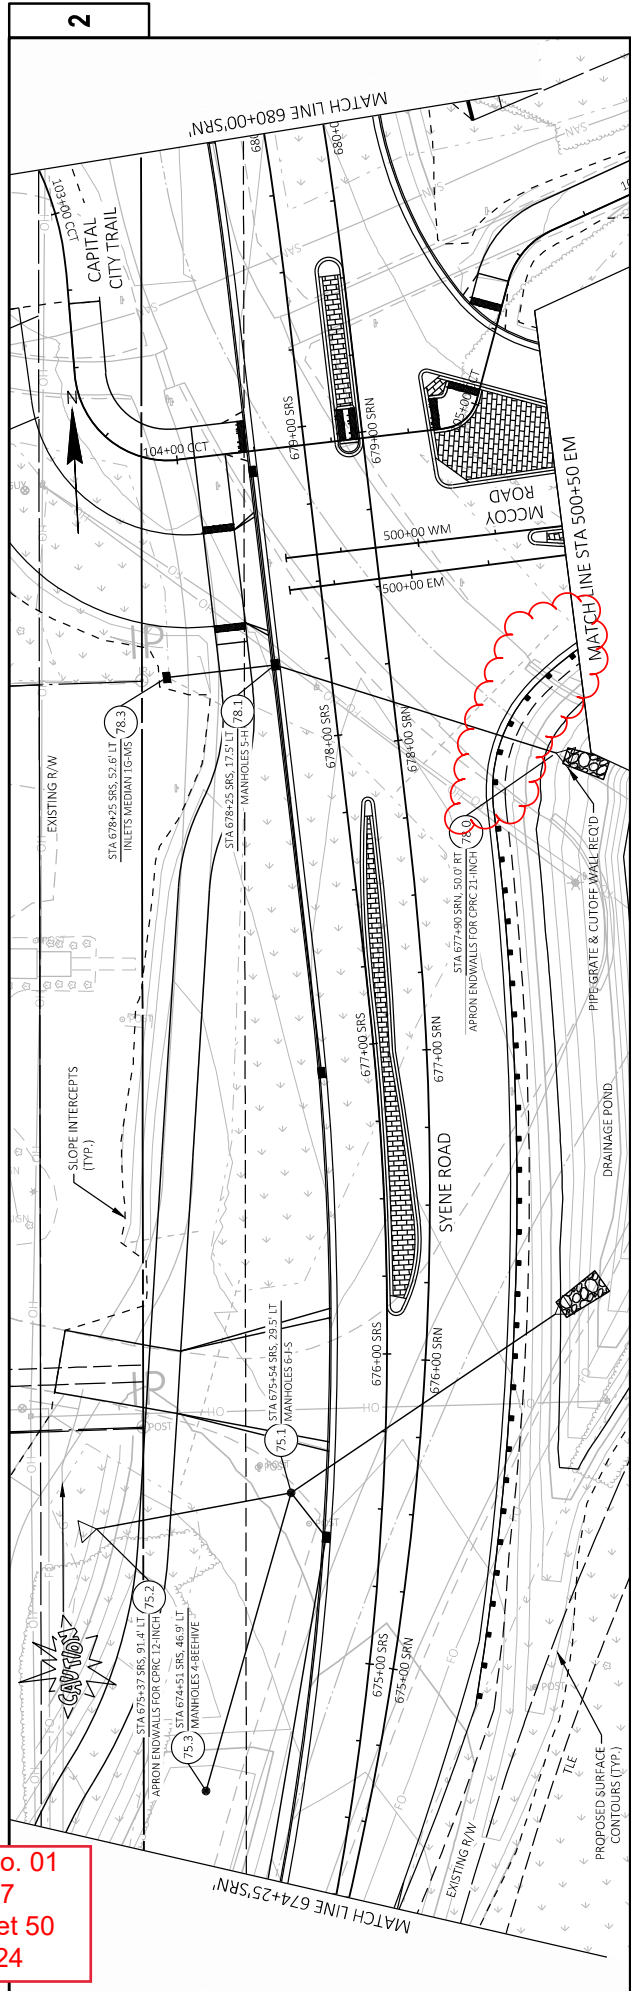


PROJECT NO:	5849-02-07	HWY: LOCAL STREET - SYENE ROAD	COUNTY: DANE	STORM SEWER:	SYENE ROAD	SHEET	50	E
FILE NAME:	G:\CHIBRG\2007-2008 SYENE ROAD\CIVIL 3D\SHEETS\PLAN\PHASE 3 SHEET FILES - W MCCOY\022501-SS_P3.DWG							WIS007CADD05 SHEET 44
LAYOUT NAME:	SRN2.1							
PLOT DATE:	7/29/2024 12:16 PM			PLOT BY:	BRAN ST. VINCENT		PLOT SCALE:	1 IN=40 FT

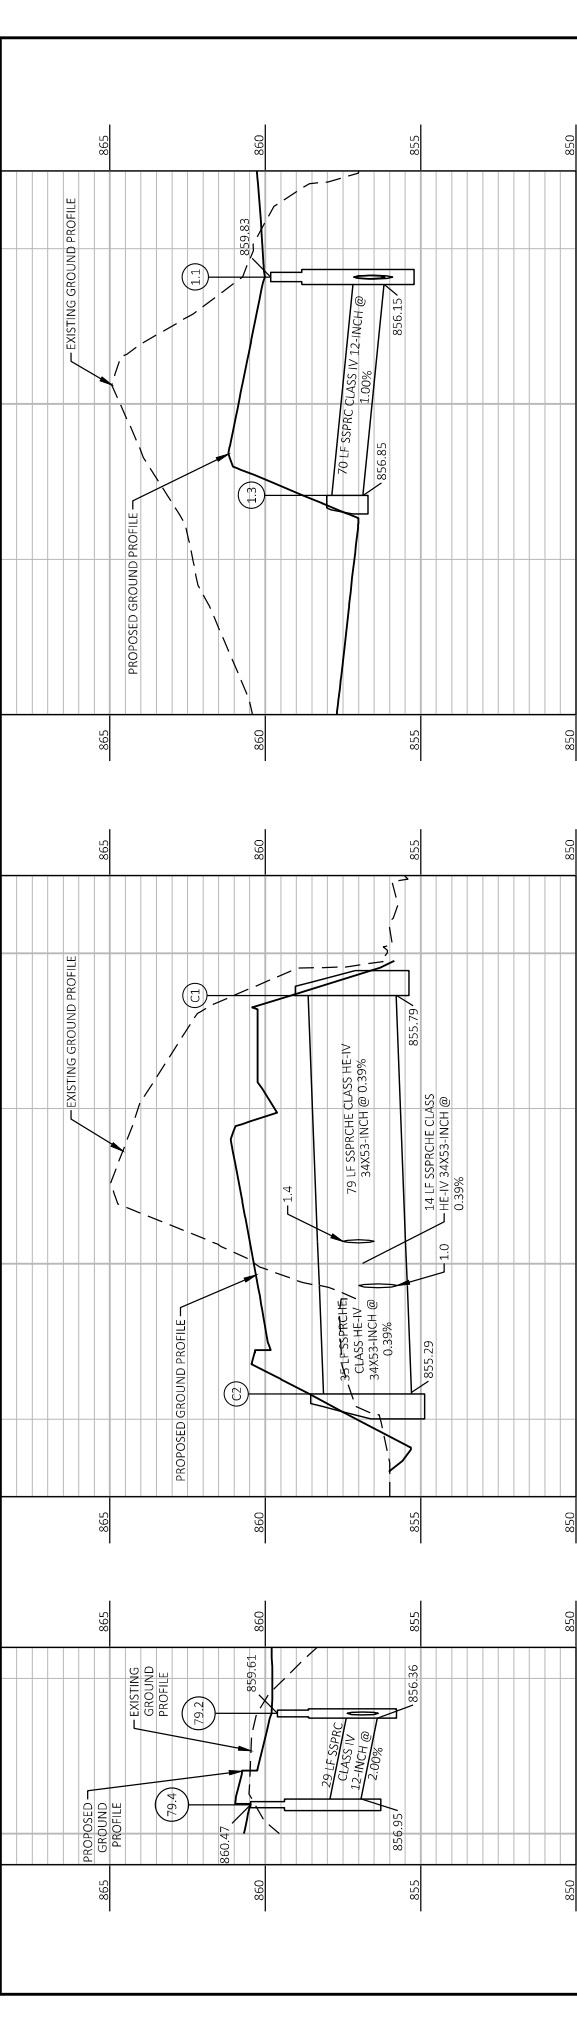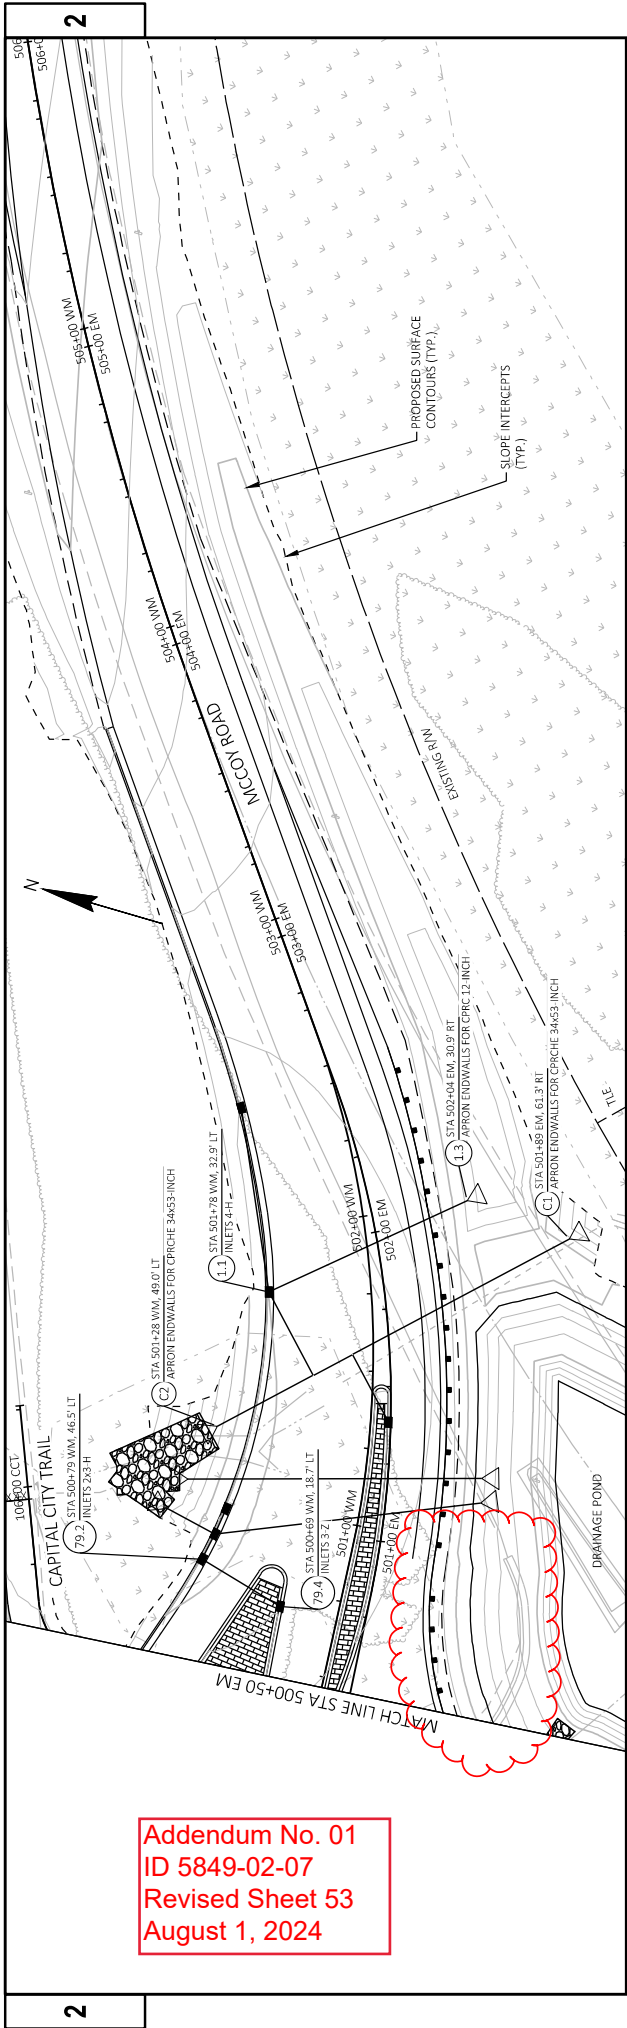

Addendum No. 01
ID 5849-02-07
Revised Sheet 53
August 1, 2024

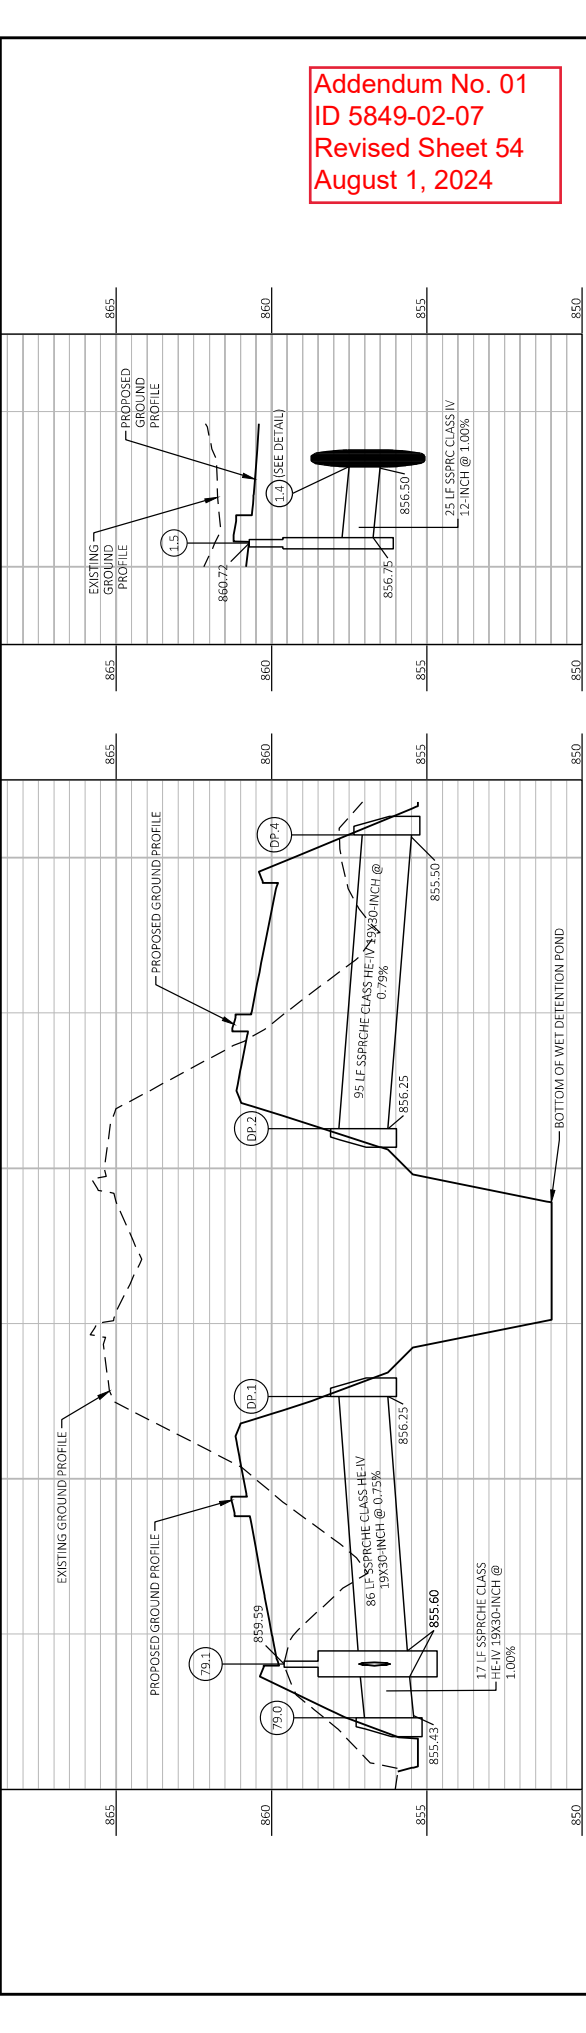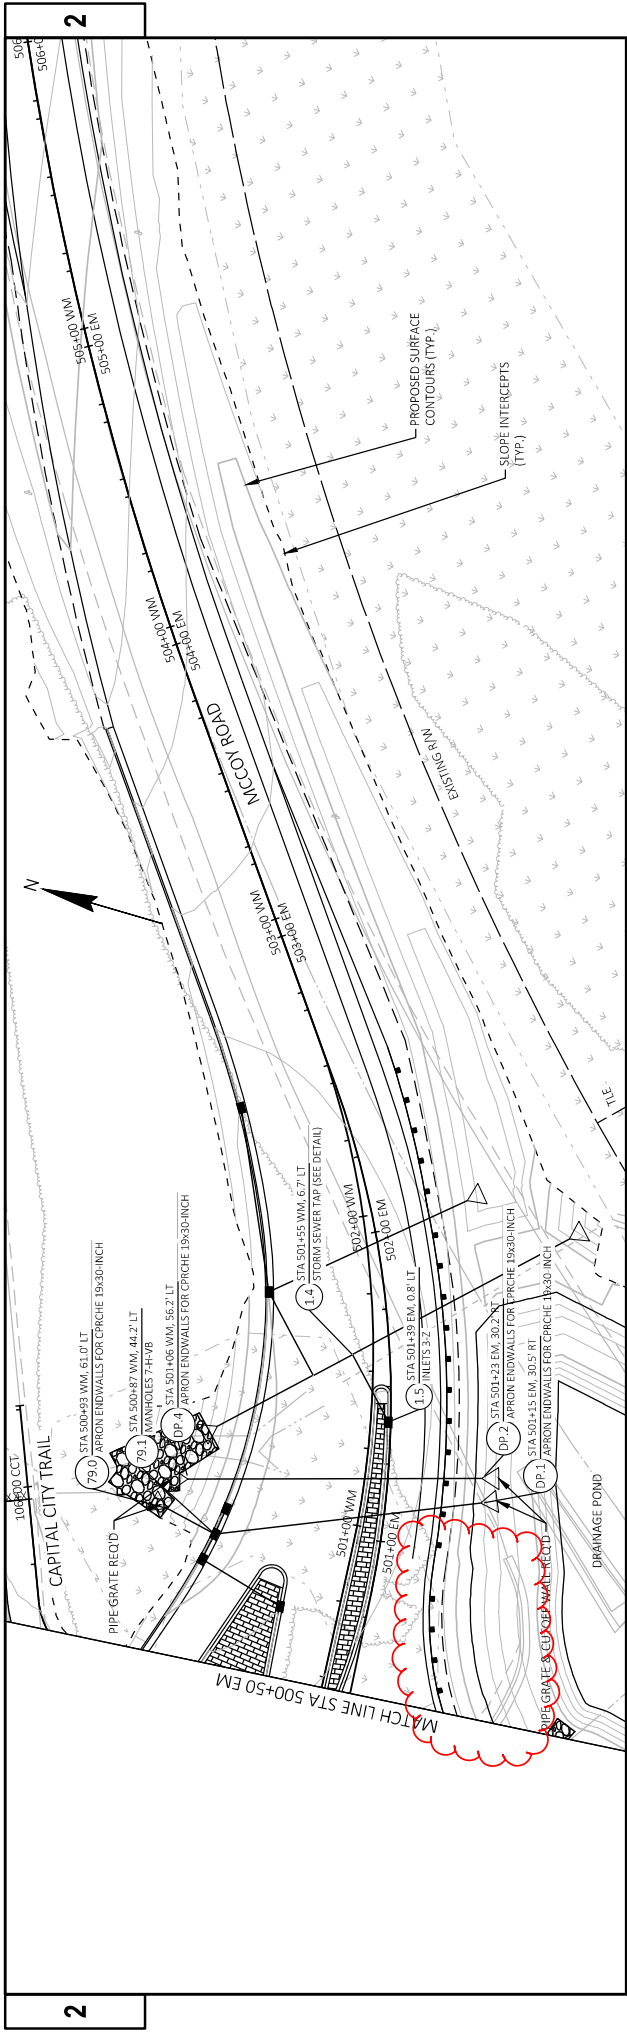


Addendum No. 01
ID 5849-02-07
Revised Sheet 54
August 1, 2024

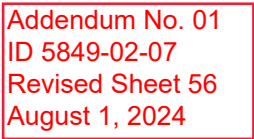

3/8" GALVANIZED POSTS WITH VLOCS IN CONCRETE AREAS

PROJECT NO:	5849-02-07	HWY: LOCAL STREET - SYVENE ROAD	COUNTY: DANE	PERMANENT SIGNING		SHEET
FILE NAME: G:\FITCHER\20087-0001 STERIE ROAD\0130\SHEET59\PLAN\PHASE 3 SHEET FILES - W CLAYTON TO MCCOV\023201-PL-DWG PLOT DATE: 7/29/2024 3:00 PM PLOT BY: BROWN ST, W/AGENT PLOT NAME: ##### PLOT SCALE: #####						
56 E						

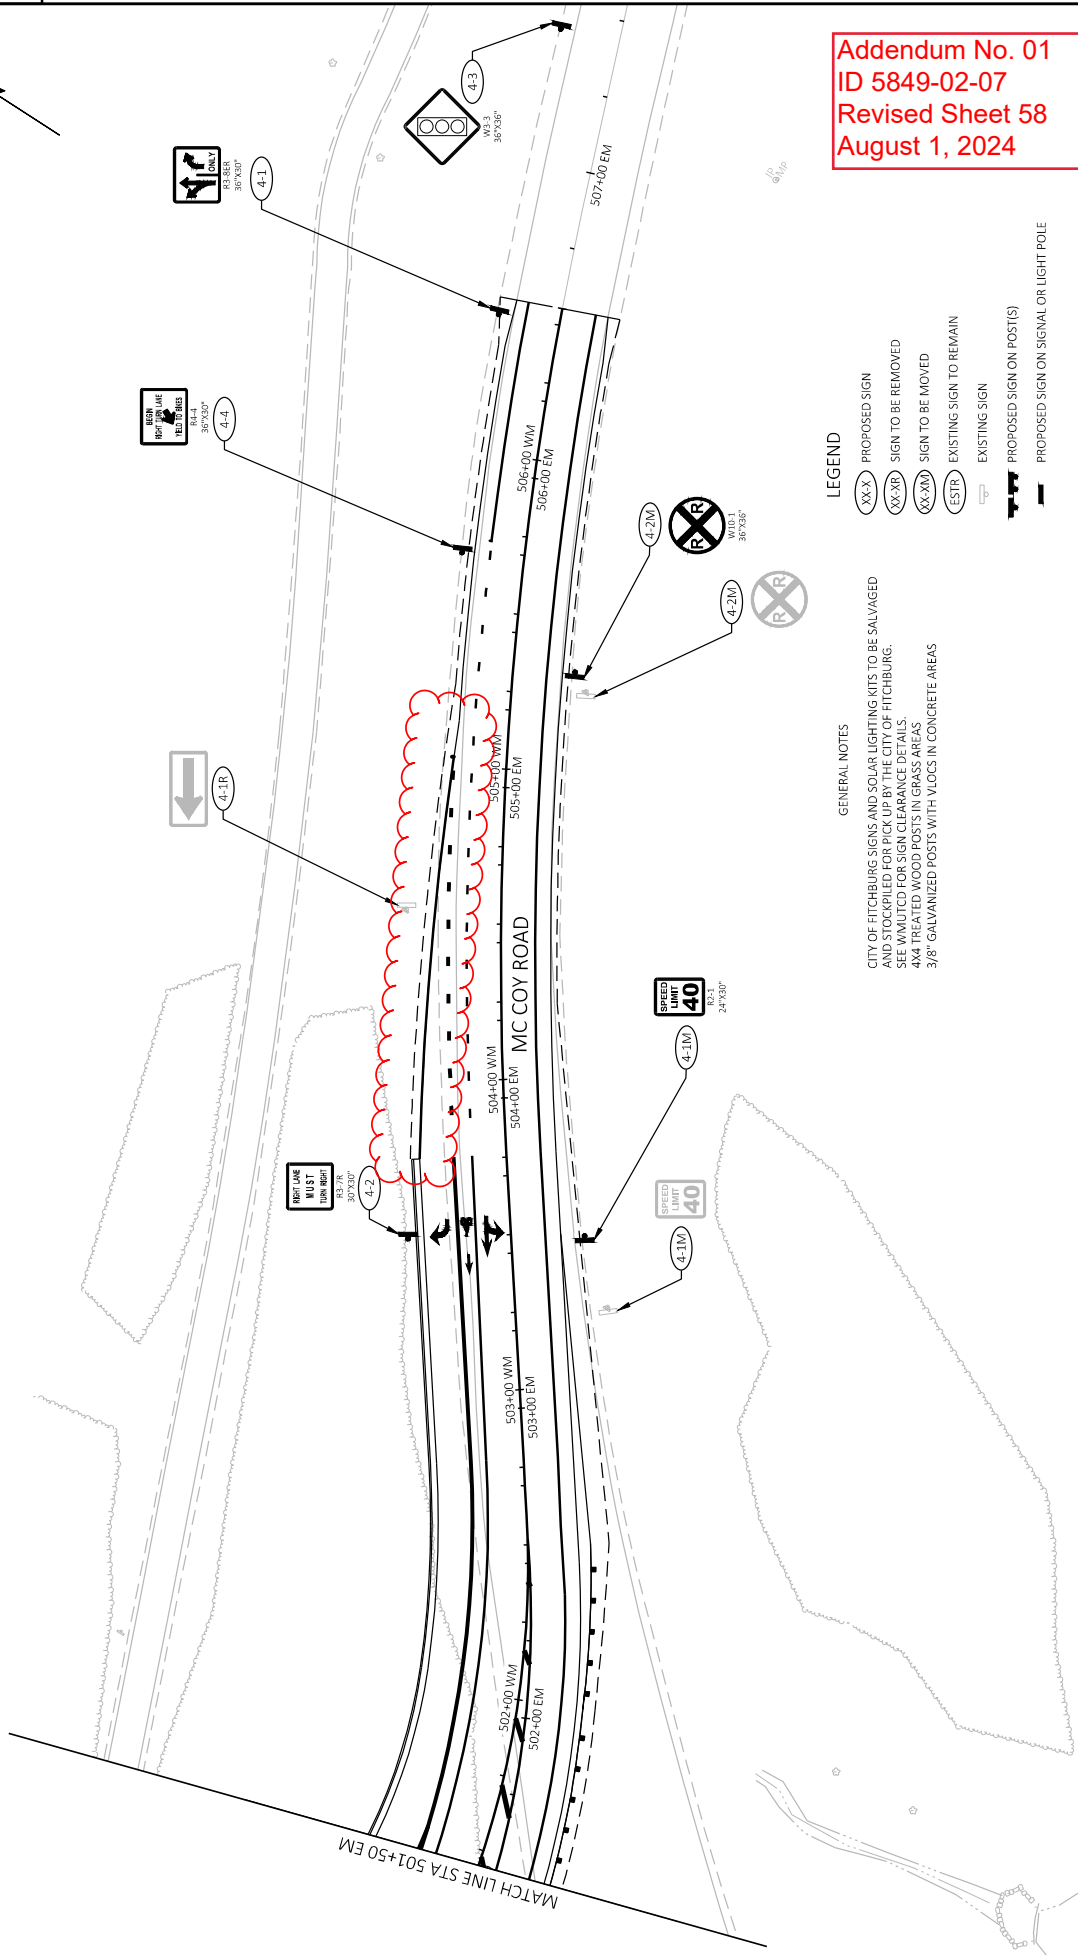

Addendum No. 01
ID 5849-02-07
Revised Sheet 58
August 1, 2024

LEGEND


LEGEND

	PROPOSED SIGN
	SIGN TO BE REMOVED
	SIGN TO BE MOVED
	EXISTING SIGN TO REMAIN
	EXISTING SIGN
	PROPOSED SIGN ON POST(S)
	PROPOSED SIGN ON SIGNAL

GENERAL NOTES

CITY OF FITCHBURG SIGNS AND SOLAR LIGHTING KITS TO BE SALVAGED
AND STOCKPILED FOR PICK UP BY THE CITY OF FITCHBURG.
SEE WMUTC FOR SIGN CLEARANCE DETAILS.
4X4 TREATED WOOD POSTS IN GRASS AREAS
3/8" GALVANIZED POSTS WITH VLOCs IN CONCRETE AREAS

PROJECT NO: 5849-02-07	HWY: LOCAL STREET - SYENE ROAD	COUNTY: DANE	PERMANENT SIGNING	SHEET	58 E
FILE NAME: G:\FITCHBURG\20087-000\SYENE ROAD\CIVIL 3D\SHEETS\PLAN\PHASE 3 SHEET FILES - W CLAYTON TO MCCOY\025801-PS.DWG LAYOUT NAME: -PS34		PLOT DATE: 7/29/2024 5:00 PM	PLOT BY: BRIAN ST. WICENT	PLOT NAME: #####	PLOT SCALE: WSDOT/CADD SHEET 42

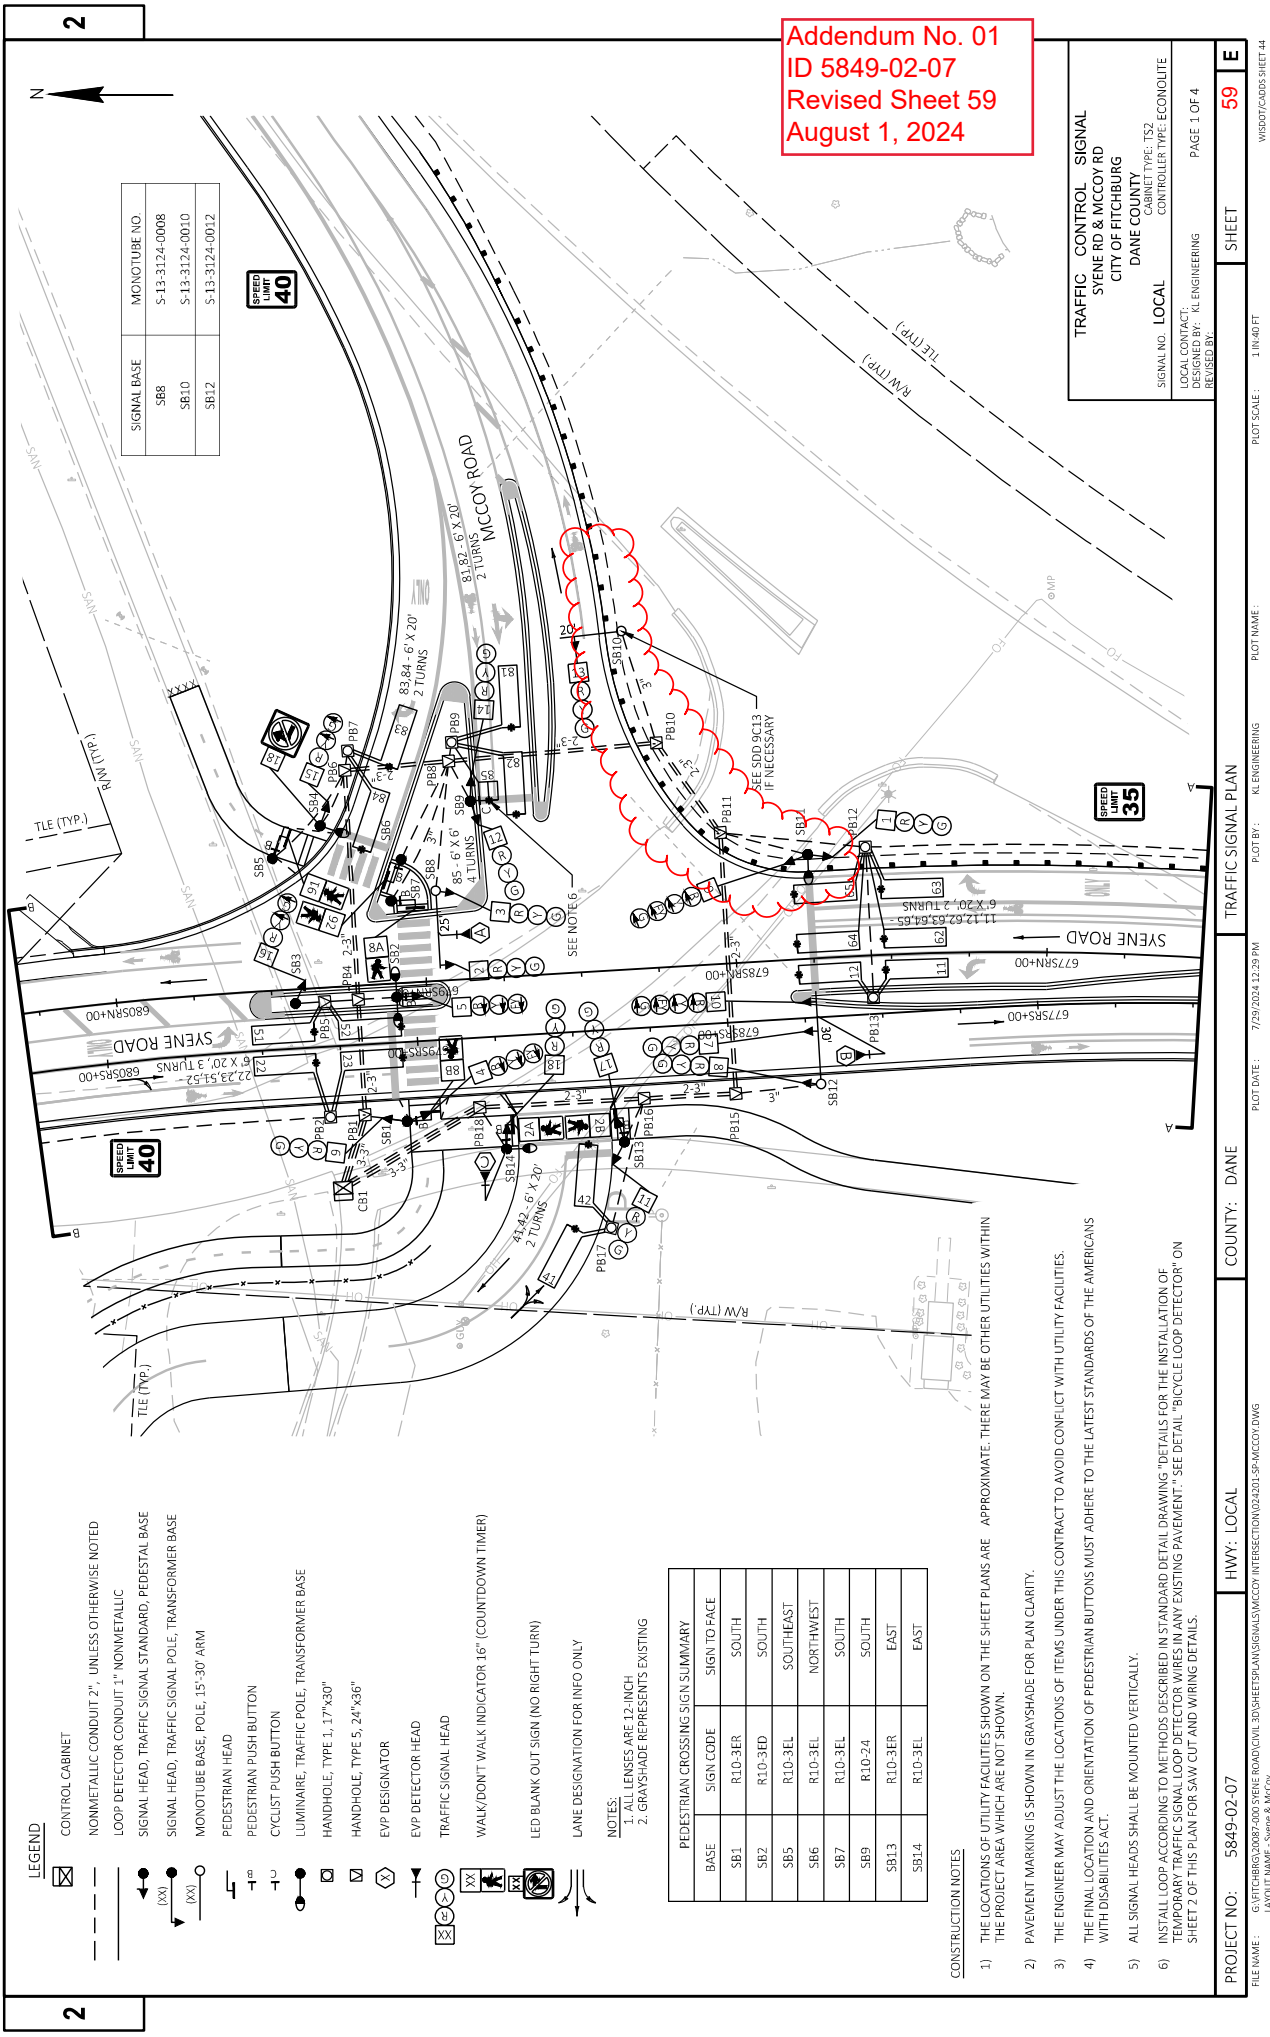

SIGNAL BASE	MONOTUBE NO.
SBB	S-13-3124-0008
S810	S-13-3124-0010
S812	S-13-3124-0012

SPEED
LIMIT
40

Addendum No. 01
ID 5849-02-07
Revised Sheet 59
August 1, 2024

TRAFFIC CONTROL	SIGNAL
SYENE RD & MCCOY RD	CITY OF FITCHBURG
DANE COUNTY	CABINET TYPE: TS2
LOCAL	CONTROLLER TYPE: ECONOLITE
LOCAL CONTACT:	PAGE 1 OF 4
DESIGNED BY: KL ENGINEERING	
REVIEWED BY:	

PROJECT NO:	5849-02-07
COUNTY:	DANE
HWY:	LOCAL
TRAFFIC SIGNAL PLAN	
KL ENGINEERING	
PLANNED BY:	
PLANNED DATE:	7/29/2024 12:29 PM
PLANNED NAME:	SYENE & MCCOY
PLANNED SCALE:	1 IN=40 FT
PLANNED SHEET:	59

LEGEND

- CONTROL CABINET
- NONMETALLIC CONDUIT 2", UNLESS OTHERWISE NOTED
- LOOP DETECTOR CONDUIT 1" NONMETALLIC
- SIGNAL HEAD, TRAFFIC SIGNAL STANDARD, PEDESTAL BASE
- SIGNAL HEAD, TRAFFIC SIGNAL POLE, TRANSFORMER BASE
- MONOTUBE BASE, POLE, 15'-30' ARM
- PEDESTRIAN HEAD
- PEDESTRIAN PUSH BUTTON
- CYCLIST PUSH BUTTON
- LUMINAIRE, TRAFFIC POLE, TRANSFORMER BASE
- HANDHOLE, TYPE 1, 17"x30"
- HANDHOLE, TYPE 5, 24"x36"
- EVP DESIGNATOR
- EVP DETECTOR HEAD
- TRAFFIC SIGNAL HEAD
- WALK/DON'T WALK INDICATOR 16" (COUNTDOWN TIMER)
- LED BLANK OUT SIGN (NO RIGHT TURN)
- LANE DESIGNATION FOR INFO ONLY


NOTES:
1. ALL LENSES ARE 12-INCH
2. GRAYSHADE REPRESENTS EXISTING

BASE	SIGNAL CODE	SIGN TO FACE
SB1	R10-3ER	SOUTH
SB2	R10-3ED	SOUTH
SB5	R10-3EL	SOUTHEAST
SB6	R10-3EL	NORTHWEST
SB7	R10-3EL	SOUTH
SB9	R10-24	SOUTH
SB13	R10-3ER	EAST
SB14	R10-3EL	EAST

CONSTRUCTION NOTES

- THE LOCATIONS OF UTILITY FACILITIES SHOWN ON THE SHEET PLANS ARE APPROXIMATE. THERE MAY BE OTHER UTILITIES WITHIN THE PROJECT AREA WHICH ARE NOT SHOWN.
- PAVEMENT MARKING IS SHOWN IN GRAYSHADE FOR PLAN CLARITY.
- THE ENGINEER MAY ADJUST THE LOCATIONS OF ITEMS UNDER THIS CONTRACT TO AVOID CONFLICT WITH UTILITY FACILITIES.
- THE FINAL LOCATION AND ORIENTATION OF PEDESTRIAN BUTTONS MUST ADHERE TO THE LATEST STANDARDS OF THE AMERICANS WITH DISABILITIES ACT.
- ALL SIGNAL HEADS SHALL BE MOUNTED VERTICALLY.
- INSTALL LOOP DETECTOR TO METHODS DESCRIBED IN STANDARD DETAIL DRAWING "DETAILS FOR THE INSTALLATION OF TEMPORARY TRAFFIC SIGNAL LOOP DETECTOR WIRES IN ANY EXISTING PAVEMENT." SEE DETAIL "BICYCLE LOOP DETECTOR" ON SHEET 2 OF THIS PLAN FOR SAW CUT AND WIRING DETAILS.


PROJECT NO:	5849-02-07
COUNTY:	DANE
HWY:	LOCAL
TRAFFIC SIGNAL PLAN	
KL ENGINEERING	
PLANNED BY:	
PLANNED DATE:	7/29/2024 12:29 PM
PLANNED NAME:	SYENE & MCCOY
PLANNED SCALE:	1 IN=40 FT
PLANNED SHEET:	59

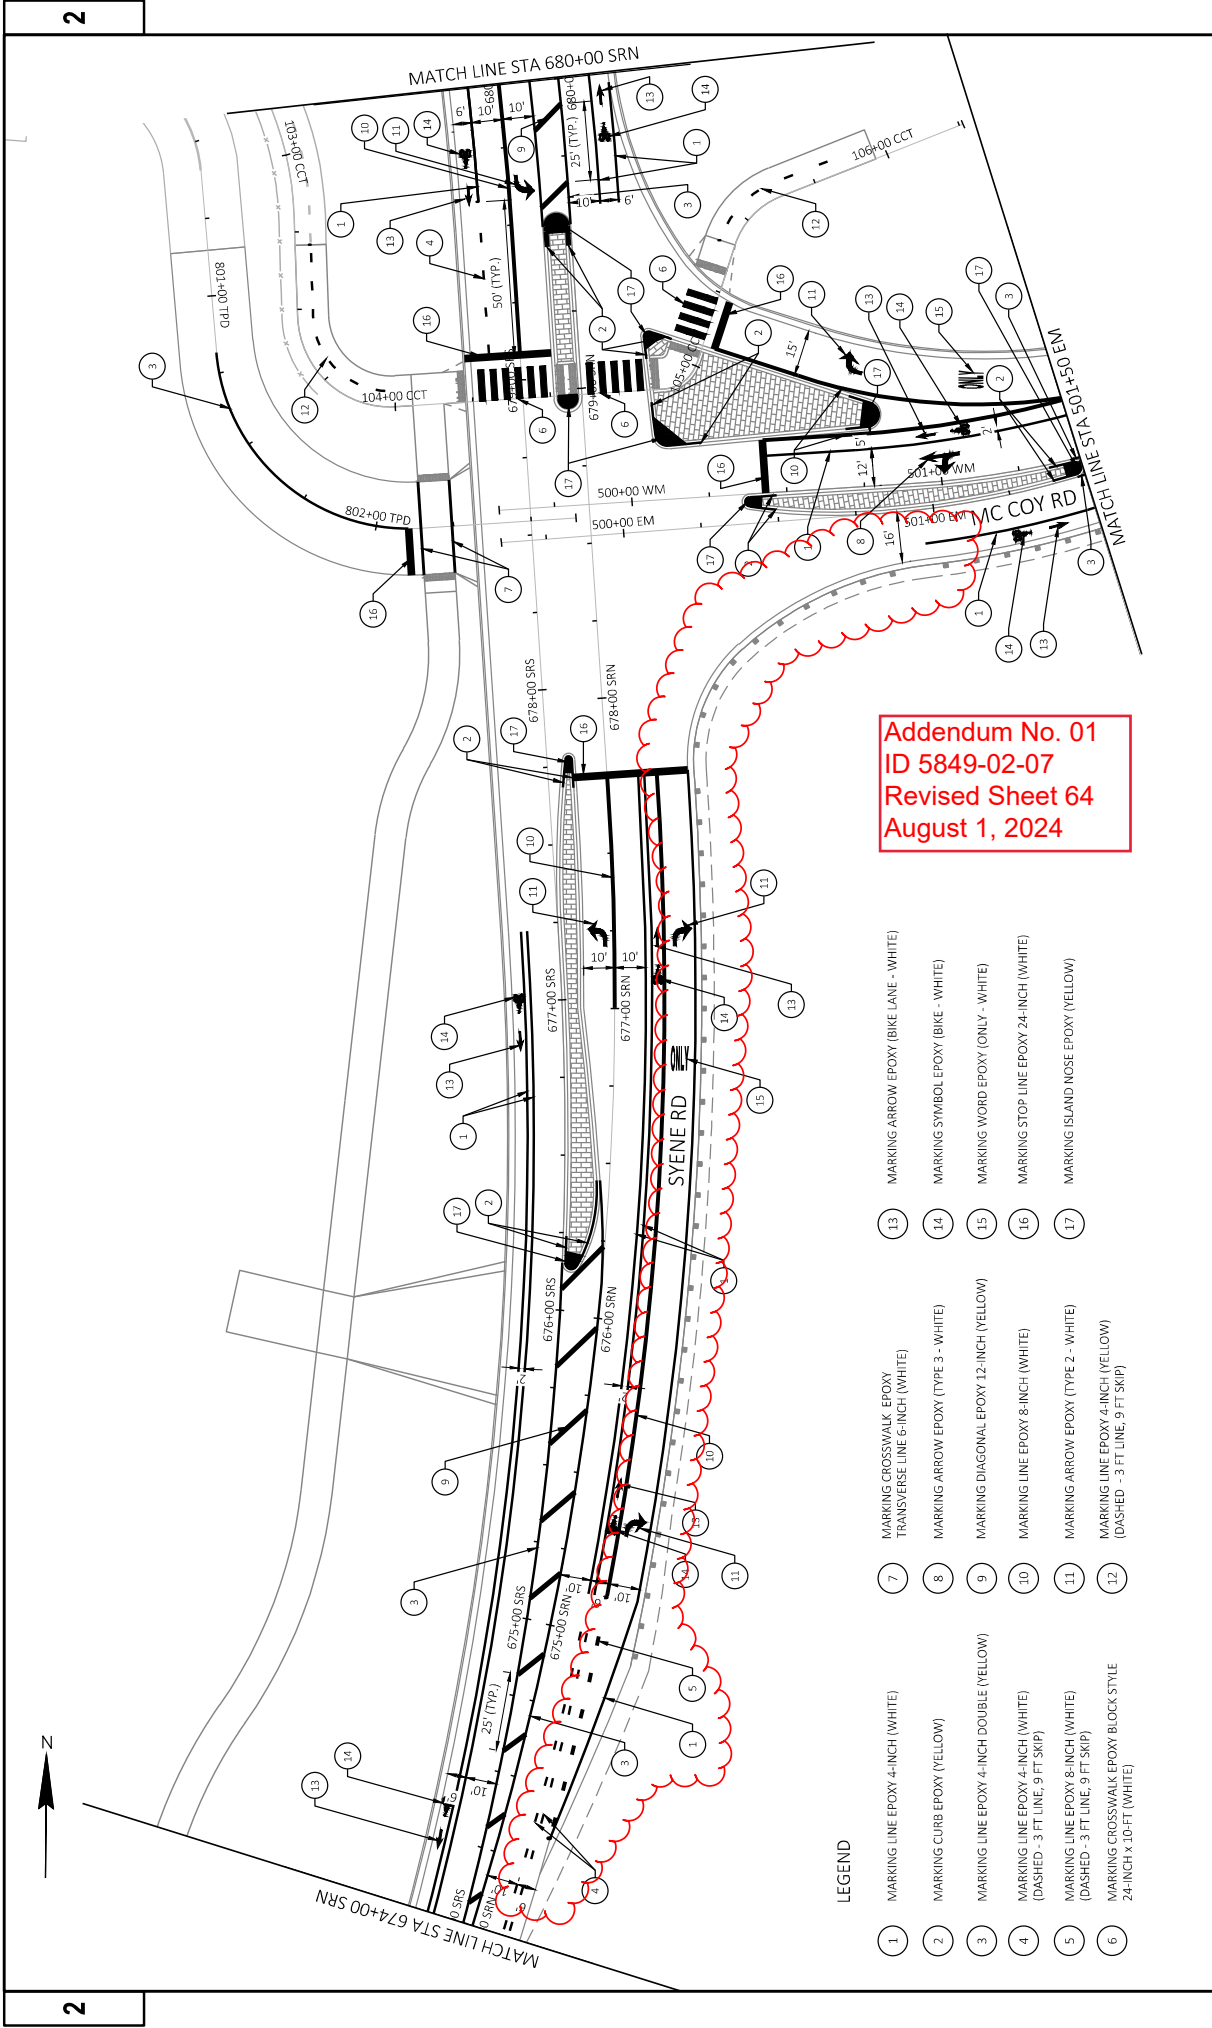


Addendum No. 01
ID 5849-02-07
Revised Sheet 64
August 1, 2024

LEGEND

- | | | | | | |
|---|---|----|--|----|---|
| 1 | MARKING LINE EPOXY 4-INCH (WHITE) | 7 | MARKING CROSSWALK EPOXY TRANSVERSE LINE 6-INCH (WHITE) | 13 | MARKING ARROW EPOXY (BIKE LANE - WHITE) |
| 2 | MARKING CURB EPOXY (YELLOW) | 8 | MARKING ARROW EPOXY (TYPE 3 - WHITE) | 14 | MARKING SYMBOL EPOXY (BIKE - WHITE) |
| 3 | MARKING LINE EPOXY 4-INCH DOUBLE (YELLOW) | 9 | MARKING DIAGONAL EPOXY 12-INCH (YELLOW) | 15 | MARKING WORD EPOXY ONLY - WHITE |
| 4 | MARKING LINE EPOXY 4-INCH (WHITE) (DASHED - 3 FT LINE, 9 FT SKIP) | 10 | MARKING LINE EPOXY 8-INCH (WHITE) | 16 | MARKING STOP LINE EPOXY 24-INCH (WHITE) |
| 5 | MARKING LINE EPOXY 8-INCH (WHITE) (DASHED - 3 FT LINE, 9 FT SKIP) | 11 | MARKING ARROW EPOXY (TYPE 2 - WHITE) | 17 | MARKING ISLAND NOSE EPOXY (YELLOW) |
| 6 | MARKING CROSSWALK EPOXY BLOCK STYLE 24-INCH x 10-FT (WHITE) | 12 | MARKING LINE EPOXY 4-INCH (YELLOW) (DASHED - 3 FT LINE, 9 FT SKIP) | | |

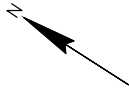

Addendum No. 01
ID 5849-02-07
Revised Sheet 66
August 1, 2024

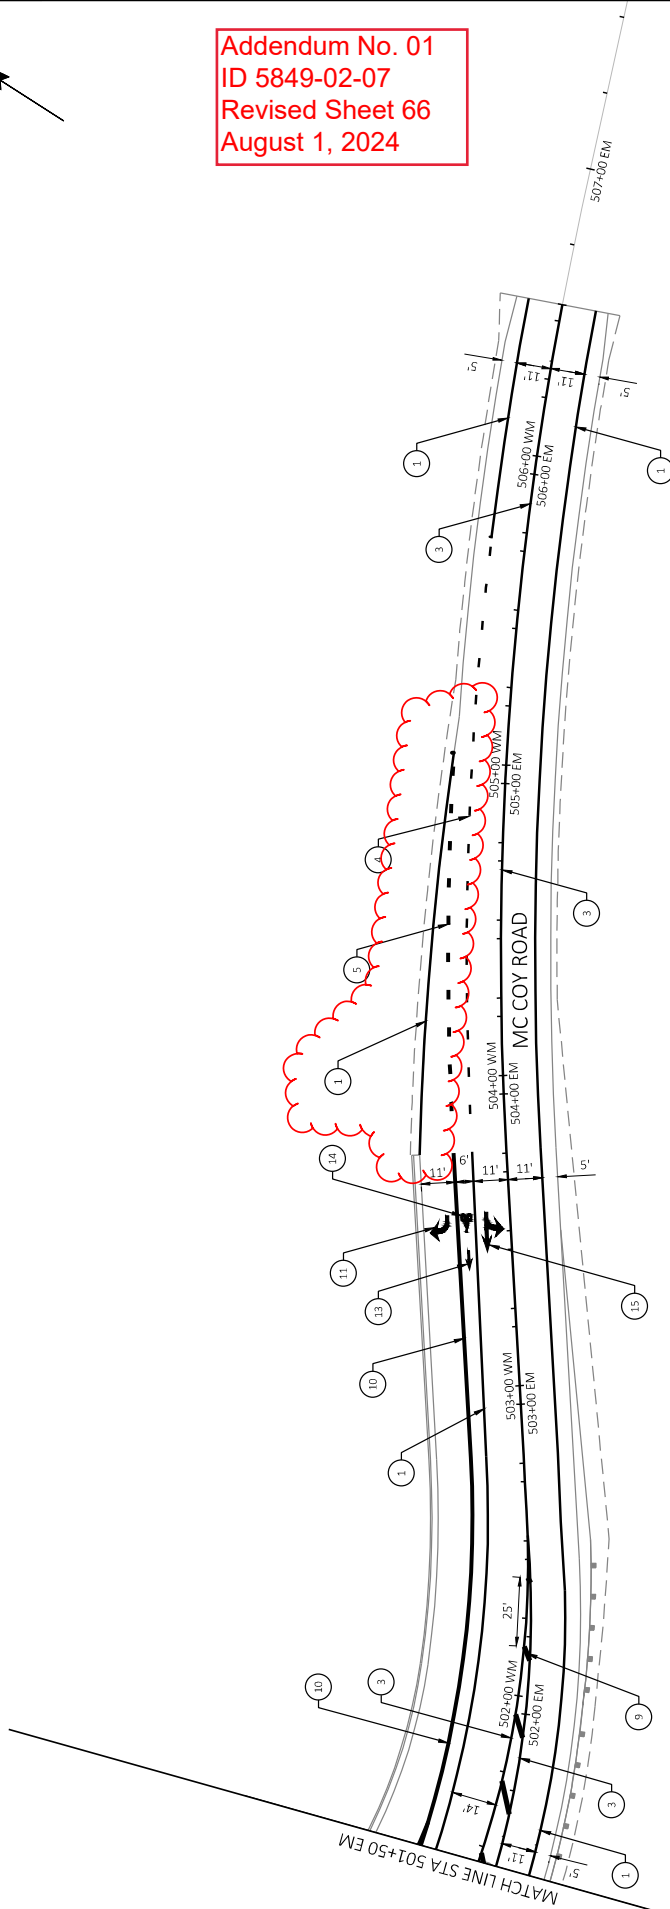

LEGEND

- | | | | | | |
|---|---|----|--|----|---|
| 1 | MARKING LINE EPOXY 4-INCH (WHITE) | 7 | MARKING CROSSWALK EPOXY TRANSVERSE LINE 6-INCH (WHITE) | 13 | MARKING ARROW EPOXY (BIKE LANE - WHITE) |
| 2 | MARKING CURB EPOXY (YELLOW) | 8 | MARKING ARROW EPOXY (TYPE 3 - WHITE) | 14 | MARKING SYMBOL EPOXY (BIKE - WHITE) |
| 3 | MARKING LINE EPOXY 4-INCH DOUBLE (YELLOW) | 9 | MARKING DIAGONAL EPOXY 12-INCH (YELLOW) | 15 | MARKING WORD EPOXY (ONLY - WHITE) |
| 4 | MARKING LINE EPOXY 4-INCH (WHITE) (DASHED - 3 FT LINE, 9 FT SKIP) | 10 | MARKING LINE EPOXY 8-INCH (WHITE) | 16 | MARKING STOP LINE EPOXY 24-INCH (WHITE) |
| 5 | MARKING LINE EPOXY 8-INCH (WHITE) (DASHED - 3 FT LINE, 9 FT SKIP) | 11 | MARKING ARROW EPOXY (TYPE 2 - WHITE) | 17 | MARKING ISLAND NOSE EPOXY (YELLOW) |
| 6 | MARKING CROSSWALK EPOXY BLOCK STYLE 24-INCH x 10-FT (WHITE) | 12 | MARKING LINE EPOXY 4-INCH (YELLOW) (DASHED - 3 FT LINE, 9 FT SKIP) | | |

PROJECT NO:	5849-02-07	COUNTY:	DANE	PAVEMENT MARKING		SHEET	66	E
FILE NAME:	G:\FITCHBRO\2008-2009 SYENE ROAD\30DSHEET\SPRINT\PHASE 3 SHEET FILES - W CLAYTON TO MCCOY\02-0501-PM.DWG							
LAYOUT NAME:	PM34							
PLOT DATE:	7/29/2024 12:26 PM		PLOT BY:	BRADLEY, VINCENT		PLOT SCALE:	#####	
WISDOT-CADDS SHEET 42								

TRAFFIC CONTROL GENERAL NOTES:

- ANY SIGNS, TEMPORARY OR EXISTING, WHICH CONFLICT WITH TRAFFIC CONTROL "IN USE" SHALL BE REMOVED OR COVERED AS NEEDED AND AS APPROVED BY THE ENGINEER.
- "WO" SIGNS ARE THE SAME AS "W" SIGNS EXCEPT THE BACKGROUND IS REFLECTIVE ORANGE.
- CONSIDER GEOMETRICS WHEN LOCATING TRAFFIC CONTROL ITEMS SUCH AS SIGNS AND MESSAGE BOARDS SO THE DRIVER HAS A CLEAR VIEW OF THE TRAFFIC CONTROL ITEMS.
- IF SIGNS ARE IN PLACE LESS THAN 7 CONTINUOUS DAYS AND NIGHTS, THE ADVANCED WARNING SIGNS MAY BE MOUNTED ON PORTABLE SUPPORTS WITH A MINIMUM 5' MOUNTING HEIGHT.
- THE TURNING OF TRAFFIC CONTROL DEVICES WHEN NOT IN USE TO OBSCURE THE MESSAGE WILL NOT BE ALLOWED.
- MOVE, REMOVE OR INSTALL ROUTE MARKER SIGNS AS REQUIRED TO MAINTAIN NECESSARY ROUTE GUIDANCE THROUGHOUT CONSTRUCTION.
- CONTRACTORS EQUIPMENT AND MATERIAL STOCKPILES MAY NOT BE STORED WITHIN THE CONSTRUCTION CLEAR ZONE WHILE THE CONTRACTOR IS NOT WORKING, UNLESS THEY ARE PROTECTED BY CONCRETE BARRIER TEMPORARY PRECAST.

MAINTENANCE OF TRAFFIC:

- SYENE ROAD AND MCCOY ROAD
- SYENE ROAD AND MCCOY ROAD SHALL BE CLOSED AND DETOURED FOR INTERSECTION RECONSTRUCTION.

CAPITAL CITY TRAIL

- CAPITAL CITY TRAIL WILL REMAIN OPEN AT ALL TIMES WITH TEMPORARY PEDESTRIAN ACCOMMODATIONS.
- MAINTAIN ACCESS TO CAPITAL CITY TRAIL WEST OF SYENE ROAD FOR MADISON METROPOLITAN SEWERAGE DISTRICT MAINTENANCE VEHICLES THROUGHOUT CONSTRUCTION

LOCAL ROADS AND DRIVEWAYS

- MAINTAIN LOCAL ACCESS AT ALL TIMES.

CONSTRUCTION TO BE COMPLETED:

- SYENE ROAD AND MCCOY ROAD INTERSECTION
- REALIGN AND RECONSTRUCT INTERSECTION
- REALIGN AND CONSTRUCT CAPITAL CITY TRAIL
- CONSTRUCT DRAINAGE POND


NOTES:

REFER TO THE FOLLOWING TRAFFIC CONTROL DETAILS, AS WELL AS STANDARD DETAIL DRAWINGS FOR TRAFFIC CONTROL DEVICES AS NECESSARY, UNLESS OTHERWISE DIRECTED BY THE ENGINEER.

- SEE S.D.D. "BARRICADES AND SIGNS FOR MAINTENANCE CLOSURES"
- SEE S.D.D. "TRAFFIC CONTROL FOR CONSTRUCTION ACCOMMODATION"
- SEE S.D.D. "DETOUR SIGNING FOR MAINTENANCE CLOSURES"



Addendum No. 01
ID 5849-02-07
Revised Sheet 67
August 1, 2024

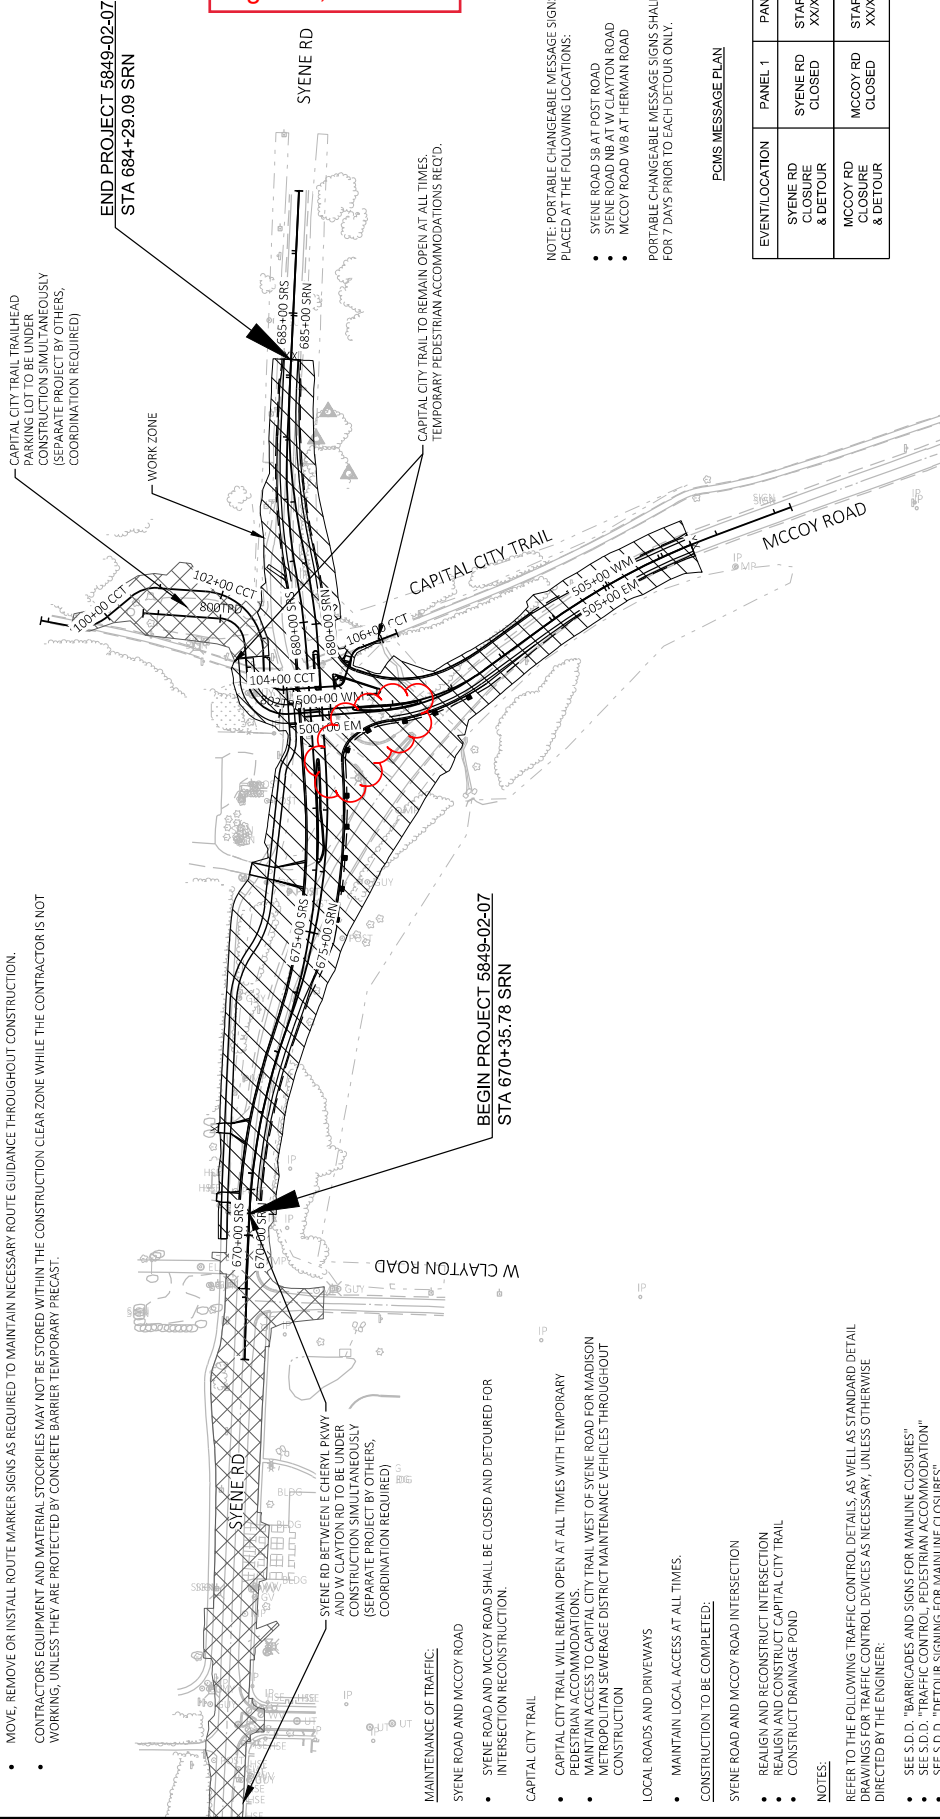

NOTE: PORTABLE CHANGEABLE MESSAGE SIGNS SHALL BE PLACED AT THE FOLLOWING LOCATIONS:

- SYENE ROAD SB AT POST ROAD
- SYENE ROAD NB AT W CLAYTON ROAD
- MCCOY ROAD WB AT HERMAN ROAD

PORTABLE CHANGEABLE MESSAGE SIGNS SHALL BE IN PLACE FOR 7 DAYS PRIOR TO EACH DETOUR ONLY.

PCMS MESSAGE PLAN

EVENT/LOCATION	PANEL 1	PANEL 2
SYENE RD CLOSURE & DETOUR	SYENE RD CLOSED	STARTING XXXXXX
MCCOY RD CLOSURE & DETOUR	MCCOY RD CLOSED	STARTING XXXXXX

PROJECT NO: 5849-02-07

HWY: LOCAL STREET - SYENE ROAD

COUNTY: DANE

TRAFFIC CONTROL

SHEET

67


PLOT NAME:

BRAN ST. VINCENT

PLOT DATE: 7/29/2024 12:34 PM

PLOT SCALE: 1 IN=200 FT

WISDOT/CAD05 SHEET 42

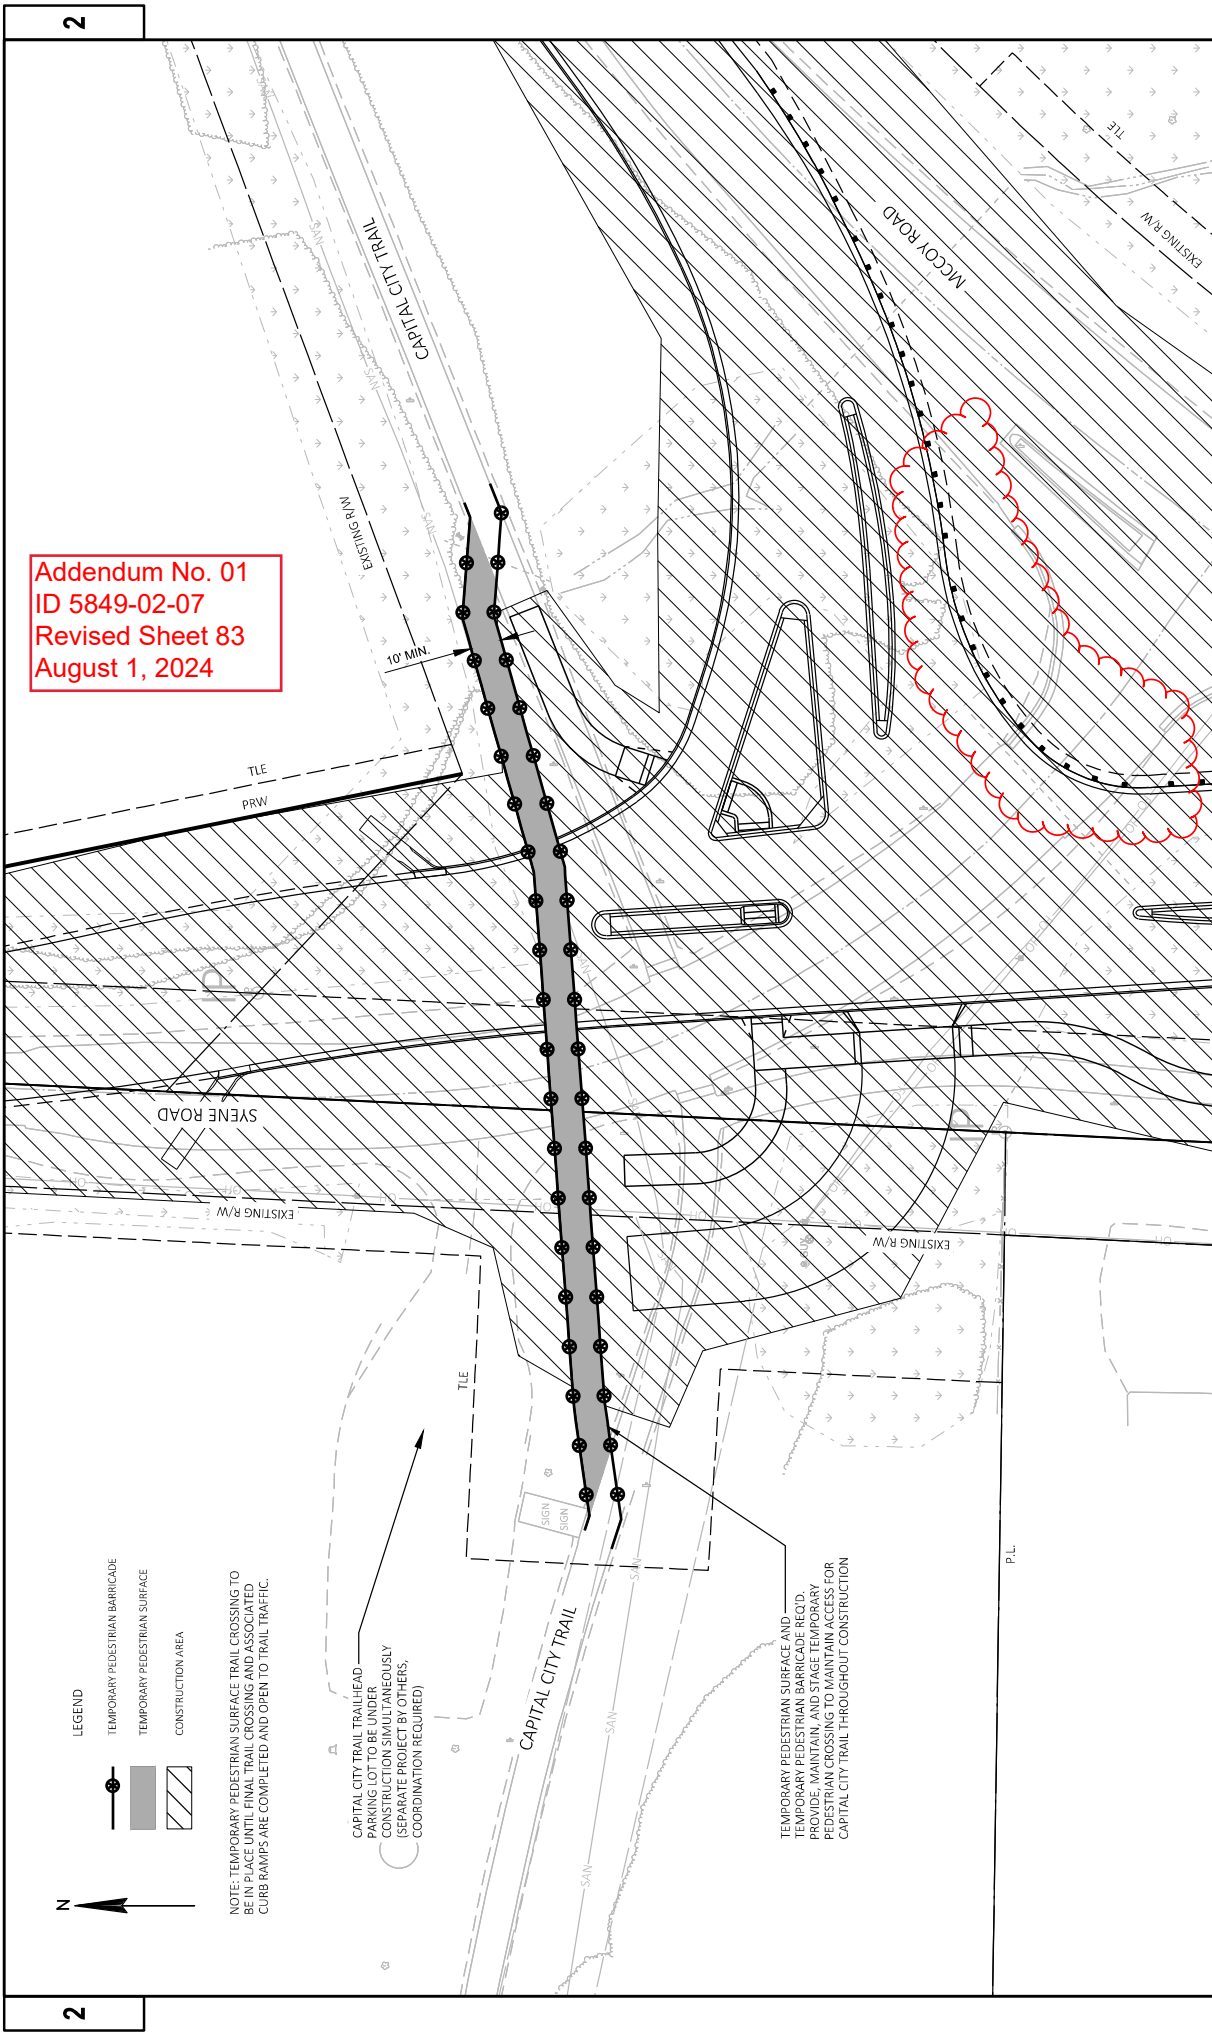

2

2

LEGEND

- TEMPORARY PEDESTRIAN BARRICADE
- TEMPORARY PEDESTRIAN SURFACE
- CONSTRUCTION AREA

NOTE: TEMPORARY PEDESTRIAN SURFACE TRAIL CROSSING TO BE IN PLACE UNTIL FINAL TRAIL CROSSING AND ASSOCIATED CURB RAMPS ARE COMPLETED AND OPEN TO TRAIL TRAFFIC.

CAPITAL CITY TRAIL TRAILHEAD
PARKING LOT TO BE UNDER
CONSTRUCTION SIMULTANEOUSLY
(SEPARATE PROJECT BY OTHERS,
COORDINATION REQUIRED)

TEMPORARY PEDESTRIAN SURFACE AND
TEMPORARY PEDESTRIAN BARRICADE BEGINS
PROVIDE MAINTAIN AND STAGE TEMPORARY
PEDESTRIAN CROSSING TO MAINTAIN ACCESS FOR
CAPITAL CITY TRAIL THROUGHOUT CONSTRUCTION

PROJECT NO: 5849-02-07

HWY: LOCAL STREET - SYENE ROAD

COUNTY: DANE

PLOT DATE: 7/29/2024 12:33 PM

PLOT BY: BRIAN ST. VINCENT

TRAFFIC CONTROL - TEMPORARY PEDESTRIAN ACCOMMODATIONS

SHEET

83

E

FILE NAME: G:\VTC\BHG\2008-02-07 SYENE ROAD\CIVIL 3D\SHEETPLAN\PHASE 3 SHEET FILES - W\CLAYTON TO MCCOY\023003-TC_P3.DWG

WISDOT/CAD05 SHEET 42

3

DIVISION	FROM/TO STATION	LOCATION	205.0100 COMMON EXCAVATION		SALVAGED / UNUSABLE PAVEMENT MATERIAL (4)	AVAILABLE MATERIAL (5)	205.0400 MARSH EXCAVATION (CY) (6)	645.0220 GEOGRID TYPE SR (SY) (16)	REDUCED MARSH IN FILL		REDUCED EBS IN FILL		EXPANDED MARSH BACKFILL		EXPANDED EBS BACKFILL		EXPANDED FILL (13)	MASS ORDNATE +/- (14) (15)	BORROW (CY)	WASTE
			CUT (CY) (2)	EBS EXCAVATION (CY) (3)					IN FILL (8)	FACTOR 0.80	IN FILL (9)	FACTOR 0.80	BACKFILL (10)	FACTOR 1.25	BACKFILL (11)	FACTOR 1.25				
1-1	670+36 - 684+29	SYENE ROAD NORTHBOUND 'SRN'	8,625	3,019	0	8,625	3,128	2,437	2,502	2,415	3,910	3,774	2,355	2,944	5,681	5,681	0			
1-2	500+05 - 508+55	MCCOY ROAD EASTBOUND 'EW'	3,951	1,383	0	3,951	1,052	1,030	842	1,106	1,315	1,729	214	268	3,683	3,683	0			
1-3	103+29 - 105+96	CAPITAL CITY TRAIL 'CCT'	147	52	0	147	0	0	0	42	0	65	0	0	147	147	0			
1-4	800+85 - 802+14	TRAILHEAD PARKING LOT DRIVEWAY 'TPD'	119	42	0	119	105	294	84	34	131	53	41	52	67	67	0			
1-5	PROJECT	EXCAVATION FOR POND (7)	9,090	0	0	9,090	388	0	0	0	485	0	36	45	9,045	9,045	0			
1-6	PROJECT	EXCAVATION FOR POND LINER (7)	1,900	0	0	1,900	0	0	0	0	0	0	0	0	1,900	1,900	0			
GRAND TOTAL			23,832	4,496			4,673	3,761				5,841	5,620				0			
TOTAL COMMON EXC			28,328									11,461								

NOTES:

(1) COMMON EXCAVATION IS THE SUM OF THE CUT AND EBS EXCAVATION COLUMNS. ITEM NUMBER 205.0100

(2) SALVAGED/UNUSABLE PAVEMENT MATERIAL IS INCLUDED IN CUT.

(3) EBS EXCAVATION TO BE BACKFILLED WITH BREAKER RUN.

(4) SALVAGED/UNUSABLE PAVEMENT MATERIAL

(5) AVAILABLE MATERIAL = CUT - SALVAGED/UNUSABLE PAVEMENT MATERIAL

(6) MARSH EXCAVATION - TO BE BACKFILLED WITH BREAKER RUN. ITEM NUMBER 311.0110

(7) EXCAVATION FOR POND AND EXCAVATION FOR POND LINER CALCULATED BY USING AUTOCAD SURFACE AND AREA X DEPTH CALCULATIONS

(8) REDUCED MARSH IN FILL - EXCAVATED MARSH MATERIAL IS USUABLE IN FILLS OUTSIDE THE 1:1 SLOPE. MARSH IN FILL REDUCTION FACTOR = .80

(9) REDUCED EBS IN FILL - EXCAVATED EBS MATERIAL IS USUABLE IN FILLS OUTSIDE THE 1:1 SLOPE. EBS IN FILL REDUCTION FACTOR = .80

(10) EXPANDED MARSH BACKFILL - THIS IS TO BE FILLED WITH BREAKER RUN. MARSH BACKFILL FACTOR = 1.25. ITEM NUMBER 311.0110

(11) EXPANDED EBS BACKFILL - THIS IS TO BE FILLED WITH BREAKER RUN. EBS BACKFILL FACTOR = 1.25. ITEM NUMBER 311.0110

(12) FACTORS USED TO COMPUTE ANTICIPATED WASTE AND THE COMPUTED WASTE VOLUME IDENTIFIED ARE FOR GENERAL INFORMATION ONLY.

(13) EXPANDED FILL FACTOR = 1.25

EXPANDED FILL = UNEXPANDED FILL * FILL FACTOR

(14) THE MASS ORDNATE +/- OR - QTY CALCULATED FOR THE DIVISION. PLUS QUANTITY INDICATES AN EXCESS OF MATERIAL WITHIN THE DIVISION. MINUS INDICATES A SHORTAGE OF MATERIAL WITHIN THE DIVISION.

(15) MASS ORDNATE = AVAILABLE MATERIAL - EXPANDED FILL

(16) GEOGRID TYPE SR FOR USE IN AREAS OVER MARSH EXCAVATION.

3

BASE AGGREGATE DENSE									
305.0110		305.0120		305.0130		311.0110		624.0100	
BASE AGGREGATE DENSE 3/4-INCH		BASE AGGREGATE DENSE 1 1/4-INCH		BASE AGGREGATE DENSE 3-INCH		BREAKER RUN		WATER	
CATEGORY	STATION	TO	STATION	LOCATION	TON	TON	TON	TON	MGAL
0010	500+92	-	506+55	McCoy Road	160	961	2,052	-	64
0010	670+35	-	677+71	Syene Road South	619	1393	2,574	-	91
0010	677+71	-	680+00	Syene/McCoy Intersection	109	680	1,321	-	43
0010	680+00	-	684+29	Syene Road North	88	679	1,463	-	45
0010	103+30	-	104+06	Capital City Trail	44	-	-	-	1
0010	105+41	-	105+96	Capital City Trail	50	-	-	-	1
0010	800+86	-	802+15	Trailhead Parking Lot Driveway	-	247	-	-	5
0010	PROJECT			EBS Backfill	-	-	10,116	-	-
0010	PROJECT			Marsh Excavation Backfill	-	-	10,514	-	-
PROJECT TOTAL					1,070	3,960	7,410	20,630	250

PROJECT TOTAL

CONCRETE DRIVEWAYS

CATEGORY	STATION	TO	STATION	LOCATION	SY
602.0815 CONCRETE DRIVEWAY	500+92	-	506+55	McCoy Road	-
	670+35	-	677+71	Syene Road South	370
	677+71	-	680+00	Syene/McCoy Intersection	65
	680+00	-	684+29	Syene Road North	-
PROJECT TOTAL					435

Addendum No. 01

ID 5849-02-07

Revised Sheet 92

August 1, 2024

HMA PAVEMENT											
CATEGORY	STATION	TO	STATION	LOCATION	TACK COAT		HMA PAVEMENT		HMA PAVEMENT		ASPHALTIC SURFACE
					GAL	TON	5 LT 58-28 S	TON	TON	TON	
0010	500+92	-	506+55	McCoy Road	190	--	--	560	340	--	--
0010	670+35	-	677+71	Syene Road South	240	--	--	720	430	16	--
0010	677+71	-	680+00	Syene/McCoy Intersection	150	--	--	440	270	--	--
0010	680+00	-	684+29	Syene Road North	140	--	--	420	260	--	45
0010	103+30	-	104+06	Capital City Trail	--	155	--	--	--	--	--
0010	105+41	-	105+96	Capital City Trail	--	25	--	--	--	--	--
0010	800+86	-	802+15	Trailhead Parking Lot Driveway	--	--	--	--	--	89	--
PROJECT TOTAL					720	180	--	2,140	1,300	105	45

CONCRETE SIDEWALK											
CATEGORY	STATION	TO	STATION	LOCATION	CY	CONCRETE		CONCRETE		CONCRETE	
						SIDEWALK 5-	INCH	SIDEWALK 7-	INCH	NATURAL	NOSE
0010	500+92	-	506+55	McCoy Road	3	165	--	--	--	--	19
0010	670+35	-	677+71	Syene Road South	11	685	--	--	--	--	21
0010	677+71	-	680+00	Syene/McCoy Intersection	26	1,590	865	160	--	--	165
0010	680+00	-	684+29	Syene Road North	--	--	--	--	--	--	--
PROJECT TOTAL					40	2,440	865	160	--	--	205

CONCRETE COLLARS											
520.8000											
CATEGORY	STATION	TO	STATION	LOCATION	EACH	CONCRETE COLLARS FOR PIPE					
						500+92	-	506+55	670+35	-	677+71
0010	500+92	-	506+55	McCoy Road	2	--	--	--	--	--	--
0010	670+35	-	677+71	Syene Road South	--	--	--	--	--	--	--
0010	677+71	-	680+00	Syene/McCoy Intersection	--	--	--	--	--	--	--
0010	680+00	-	684+29	Syene Road North	--	--	--	--	--	--	--
PROJECT TOTAL					2						

CONCRETE CURB & GUTTER											
CATEGORY	STATION	TO	STATION	LOCATION	LF	CONCRETE CURB & GUTTER					
						18-INCH TYPED	30-INCH TYPED	CONCRETE CURB & GUTTER	CONCRETE CURB	CONCRETE CURB & GUTTER	SPV.0090.01
0010	500+92	-	506+55	McCoy Road	--	--	--	--	--	--	97
0010	670+35	-	677+71	Syene Road South	20	--	--	--	--	--	312
0010	677+71	-	680+00	Syene/McCoy Intersection	20	--	--	--	--	--	346
0010	680+00	-	684+29	Syene Road North	--	--	--	--	--	--	--
PROJECT TOTAL					20	1,440	50	--	--	--	755

Addendum No. 01
ID 5849-02-07
Revised Sheet 93
August 1, 2024

EROSION CONTROL

CATEGORY	STATION TO	LOCATION	606.0200 CY	628.1504 SILT FENCE LF	628.1520 SILT FENCE MAINTENANCE LF	628.2008 EROSION MAT URBAN CLASS B SY	628.2027 EROSION MAT CLASS II TYPE C SY	628.2033 EROSION MAT CLASS III TYPE B SY	628.7005 INLET PROTECTION TYPE A EACH	628.7504 TEMPORARY DITCH CHECKS LF	SPV.0060.11 CULVERT PIPE CHECKS SPECIAL EACH	628.7560 TRACKING PAD EACH	645.0120 GEOTEXTILE TYPE HR SY	SPV.0060.01 FRAMED INLET PROTECTION EACH
0010	500+92 - 506+55	McCoy Road	36	990	990	2,340	270	--	--	40	4	--	160	4
0010	670+35 - 677+71	Syene Road South	6	--	--	4,830	940	--	2	225	1	--	28	4
0010	677+71 - 680+00	Syene/McCoy Intersection	--	380	380	--	--	30	1	--	--	--	--	5
0010	680+00 - 684+29	Syene Road North	8	--	--	1,990	520	--	--	40	--	--	33	1
		UNDISTRIBUTED	15	350	350	2,870	440	10	2	85	2	3	59	6
		PROJECT TOTAL	65	1,720	1,720	14,250	2,170	40	5	390	7	3	280	20

PIPE GRATES

CATEGORY		STRUCTURE	LOCATION	611.9850.S.01		611.9850.S.02		611.9850.S.03	
				PIPE GRATES 19X30-INCH	EA	PIPE GRATES 24-INCH	EA	PIPE GRATES 24-INCH	EA
0010	DP.1	McCoy Road	1						
	DP.2	McCoy Road	1						
	79.0	McCoy Road	1						
DP.4	75.0	McCoy Road	1						
	75.0	Syrene/McCoy Intersection				1			
	78.0	Syrene/McCoy Intersection						1	
			PROJECT TOTAL		4	1		1	

BEAM GUARD

CATEGORY	STATION TO	STATION	LOCATION	SUMMARY					
				MGS GUARDRAIL SHORT EAT	614.2350	MGS GUARDRAIL TERMINAL EAT	614.2610	NOTES	
0010	500+92 -	506+55	McCoy Road	112.5	75.0	1	108' RADIUS, 16 CRT POSTS		
0010	670+35 -	677+71	Syrene Road South	237.5	50.0	1	48' RADIUS, 12 CRT POSTS		
PROJECT TOTAL				350.0	125.0	2			

MOBILIZATIONS EROSION CONTROL

MOBILIZATIONS EROSION CONTROL				
CATEGORY	STATION	TO	STATION	LOCATION
0010	PROJECT		PROJECT	
				PROJECT
				EA
				MOBILIZATIONS
				EROSION
				CONTROL
				EA
				EROSION CONTROL
				EA
				EMERGENCY
				MOBILIZATIONS
				EA
				628.1910
				628.1905
				PROJECT TOTAL
				9
				5

Addendum No. 01
ID 5849-02-07
Revised Sheet 95
August 1, 2024

TEMPORARY PEDESTRIAN ITEMS

CATEGORY	STATION	TO	STATION	LOCATION	644.1410	
					TEMPORARY PEDESTRIAN SURFACE ASPHALT	TEMPORARY PEDESTRIAN BARRICADE
0010	500+92	-	506+55	McCoy Road	--	--
0010	670+35	-	677+71	Syene Road South	--	--
0010	677+71	-	680+00	Syene/McCoy Intersection	3,040	690
0010	680+00	-	684+29	Syene Road North	--	--
				UNDISTRIBUTED	760	180
PROJECT TOTAL					3,800	870

PAVEMENT MARKING

CATEGORY	STATION	TO	STATION	LOCATION	646.1020		646.3020	646.5020	646.5120	646.5220	SPV.0090.02	646.7120	646.7420	646.7520	646.8120	646.8220
					MARKING LINE EPOXY 4-INCH		MARKING LINE EPOXY 8-INCH	MARKING ARROW EPOXY	MARKING WORD EPOXY	MARKING SYMBOL EPOXY	MARKING STOP LINE EPOXY 24-INCH	MARKING DIAGONAL EPOXY 12-INCH	MARKING TRANSVERSE LINE 6-INCH	MARKING EPOXY BLOCK STYLE 24-INCH	MARKING CURB EPOXY	MARKING ISLAND NOSE EPOXY
					WHITE	YELLOW	LF	EACH	EACH	EACH	EACH	LF	LF	LF	LF	LF
0010	500+92	-	506+55	McCoy Road	1101	1,234	457	7	1	3	--	30	--	--	30	2
0010	670+35	-	677+71	Syene Road South	3,016	1,804	362	8	1	5	37	131	--	--	40	2
0010	677+71	-	680+00	Syene/McCoy Intersection	--	--	113	2	160	1	63	24	--	150	30	5
0010	680+00	-	684+29	Syene Road North	900	1,480	248	3	1	2	--	80	--	--	--	--
0010	103+30	-	104+06	Capital City Trail	--	17	--	--	--	--	--	--	--	--	--	--
0010	105+41	-	105+96	Capital City Trail	--	15	--	--	--	--	--	--	--	--	--	--
0010	800+86	-	802+25	Trailhead Parking Lot Driveway	--	184	--	--	--	--	15	--	60	--	--	--
SUBTOTAL					5,176	4,734	1,180	20	3	11	115	265	60	150	100	9
PROJECT TOTAL					9,910		1,180	20	3	11	115	265	60	150	100	9

Addendum No. 01
ID 5849-02-07
Revised Sheet 99
August 1, 2024

CONSTRUCTION STAKING


CATEGORY	STATION TO	STATION	LOCATION	650.4500		650.5000		650.5500		650.5000		650.9500.01		650.9911.01		650.9920	
				CONSTRUCTION SUBGRADE	LF	CONSTRUCTION STAKING	LF	CONSTRUCTION STAKING BASE	LF	CONSTRUCTION GUTTER AND SIDEWALK	LF	CONSTRUCTION STAKING SIDEWALK	LF	CONSTRUCTION STAKING CONTROL	LF	CONSTRUCTION STAKING SLOPE	LF
0010	500+92	-	506+55	PROJECT	--	--	--	--	--	--	--	1	1	--	--	--	--
0010	670+35	-	677+71	McCoy Road	563	563	736	1,046	365	--	--	--	--	--	--	563	563
0010	677+71	-	680+00	Syene Road South	736	736	784	784	784	--	--	--	--	--	--	736	736
0010	680+00	-	684+29	Syene/McCoy Intersection	229	229	429	429	70	6	--	--	--	--	--	229	229
0010	800+86	-	802+15	Syene Road North	429	429	129	129	--	--	--	--	--	--	--	429	429
0010	800+86	-	802+15	Trailhead Parking Lot Driveway	129	129	2,086	2,086	2,265	6	1	1	1	--	--	129	129
PROJECT TOTAL					2,086	2,086	2,265	2,265	6	1	1	1	1	--	--	2,086	2,086

SAWING



CATEGORY	STATION TO	STATION	LOCATION	690.0150	
				SAWING ASPHALT	LF
0010	500+92	-	506+55	McCoy Road	32
0010	670+35	-	677+71	Syene Road South	68
0010	677+71	-	680+00	Syene/McCoy Intersection	10
0010	680+00	-	684+29	Syene Road North	32
PROJECT TOTAL					142

Addendum No. 01
ID 5849-02-07
Revised Sheet 100
August 1, 2024

Addendum No. 01
ID 5849-02-07
Revised Sheet 111
August 1, 2024

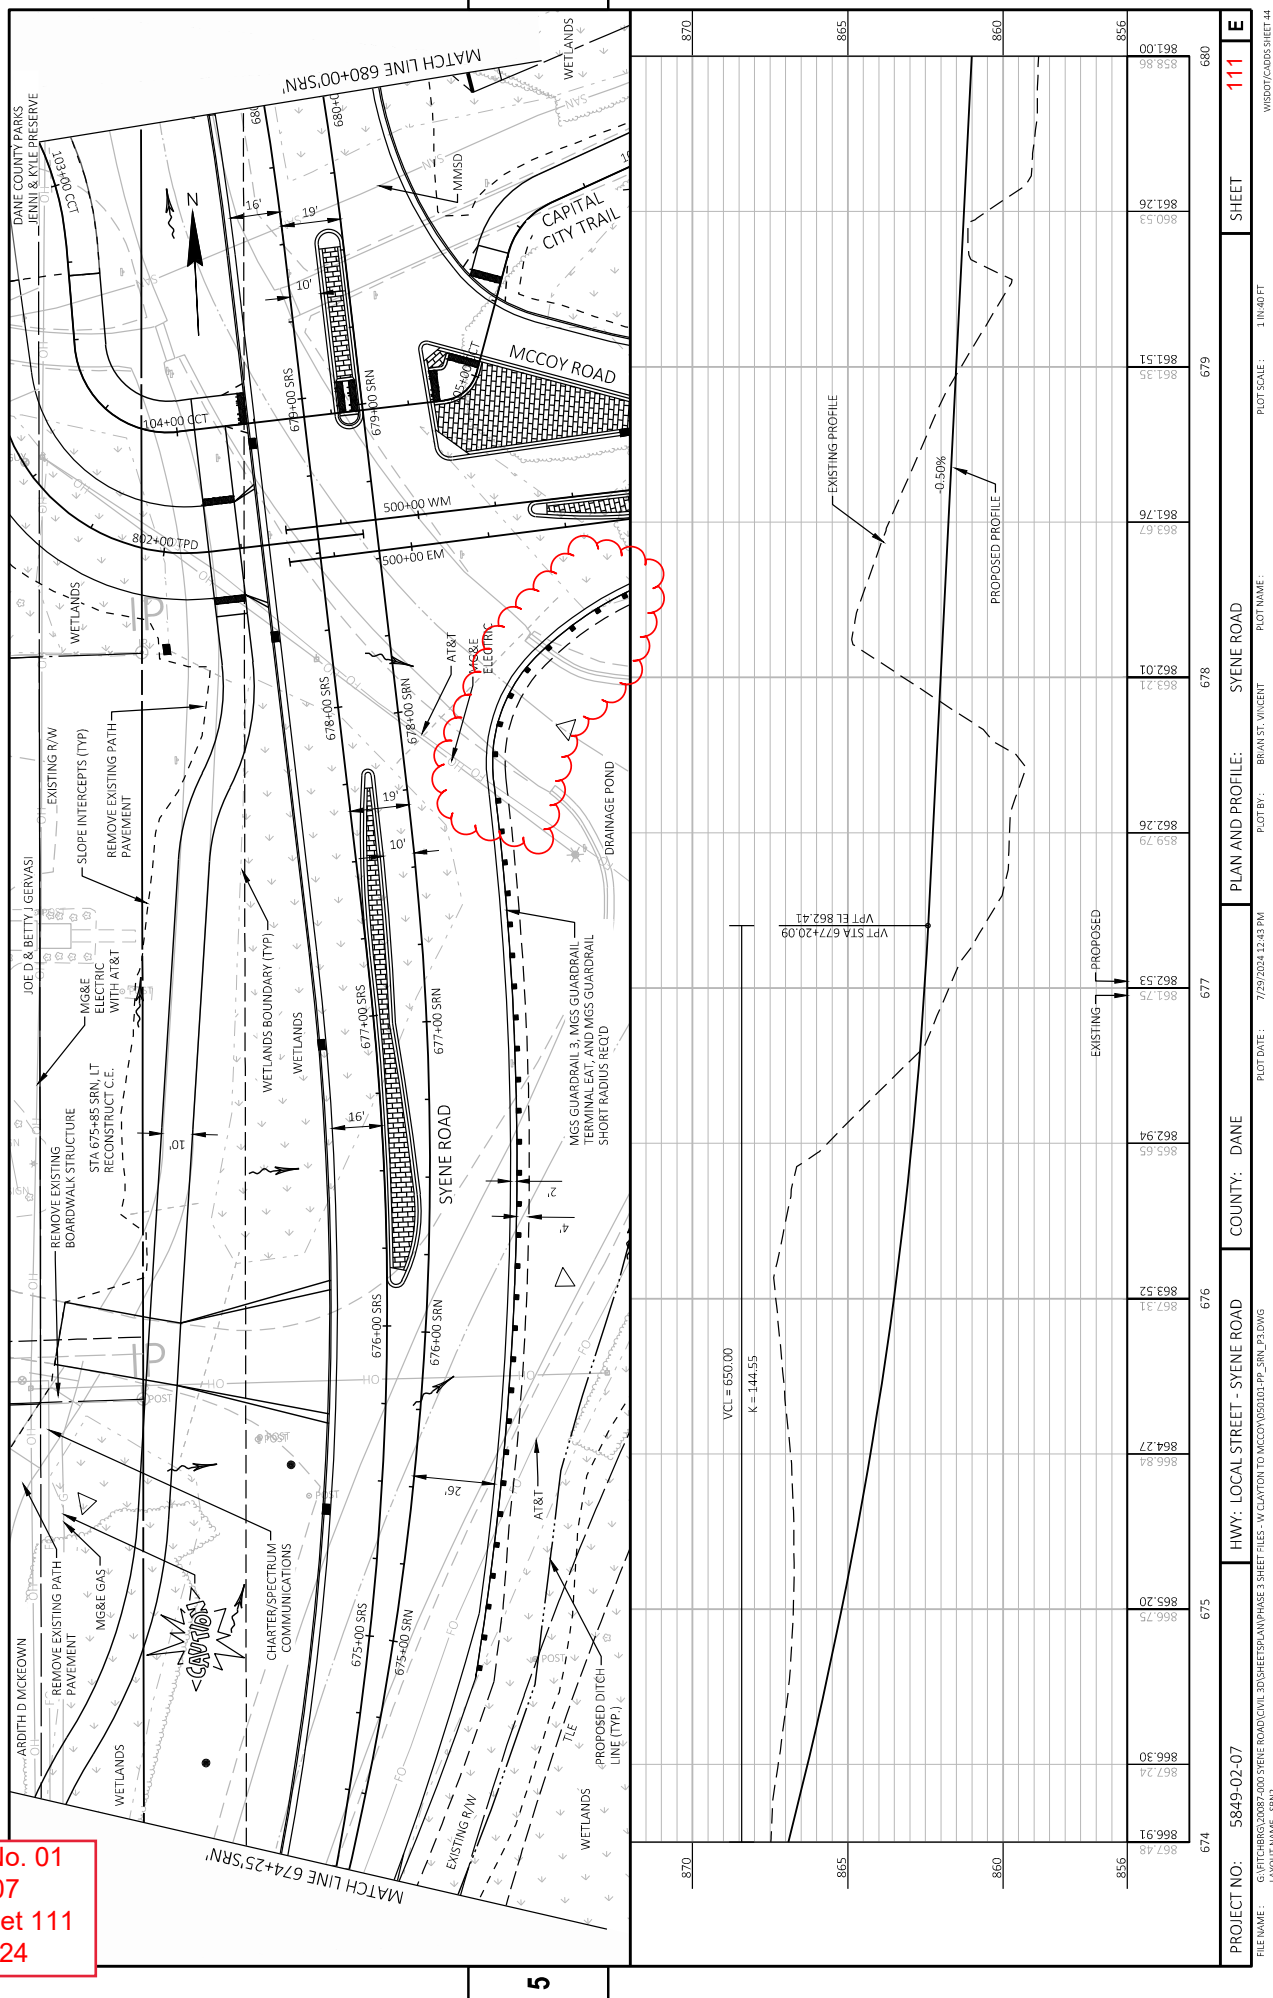




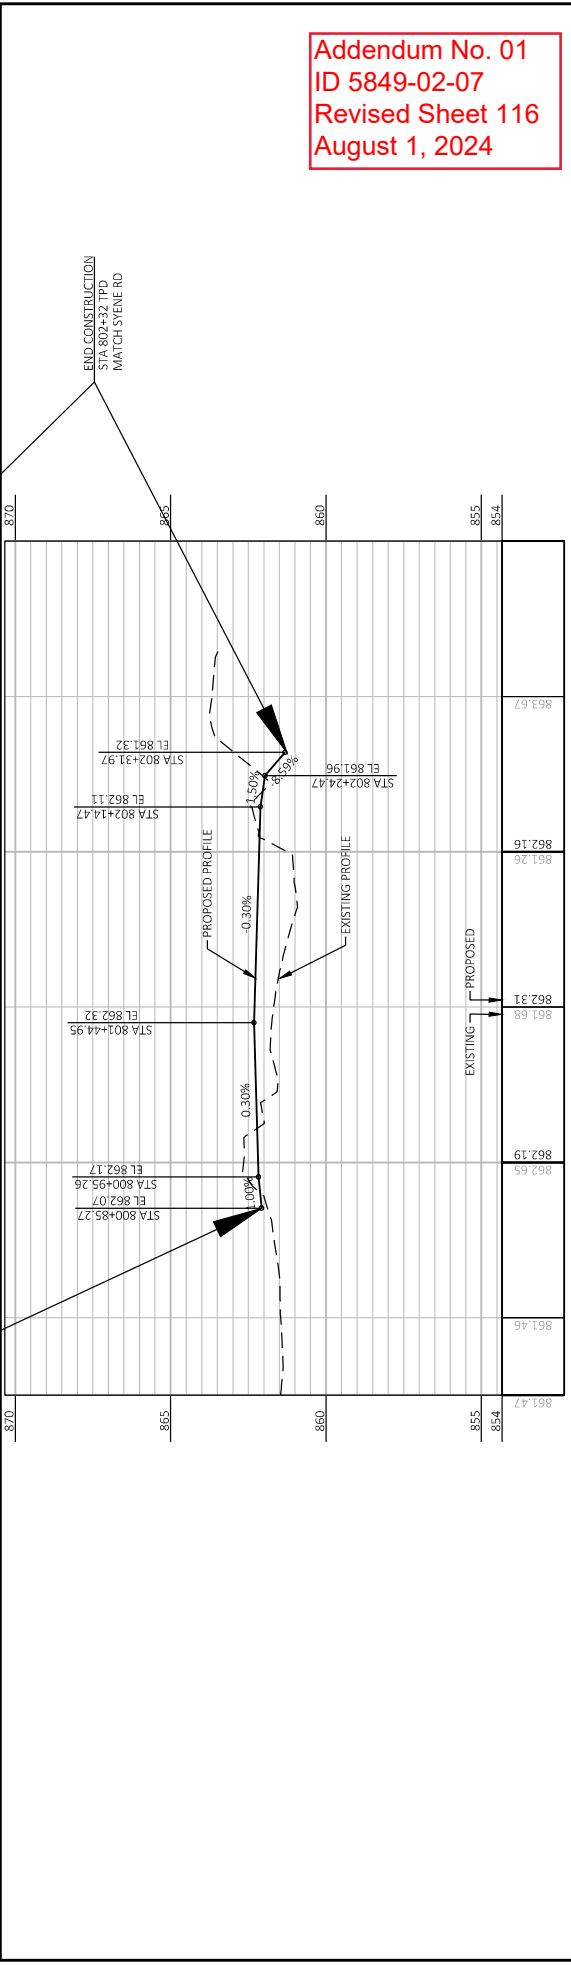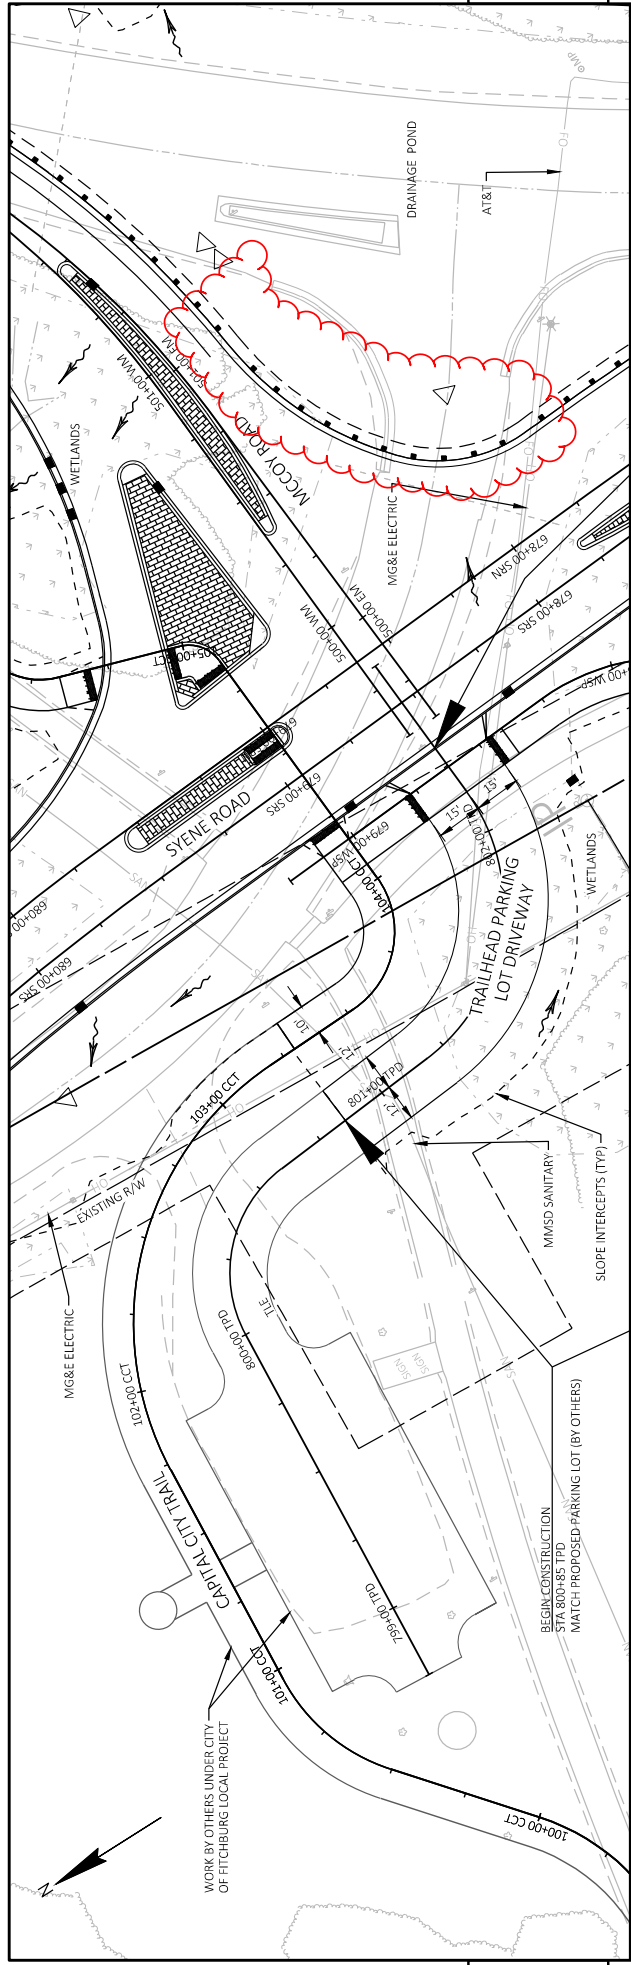

Addendum No. 01
ID 5849-02-07
Revised Sheet 116
August 1, 2024

Addendum No. 01
ID 5849-02-07
Revised Sheet 271
August 1, 2024

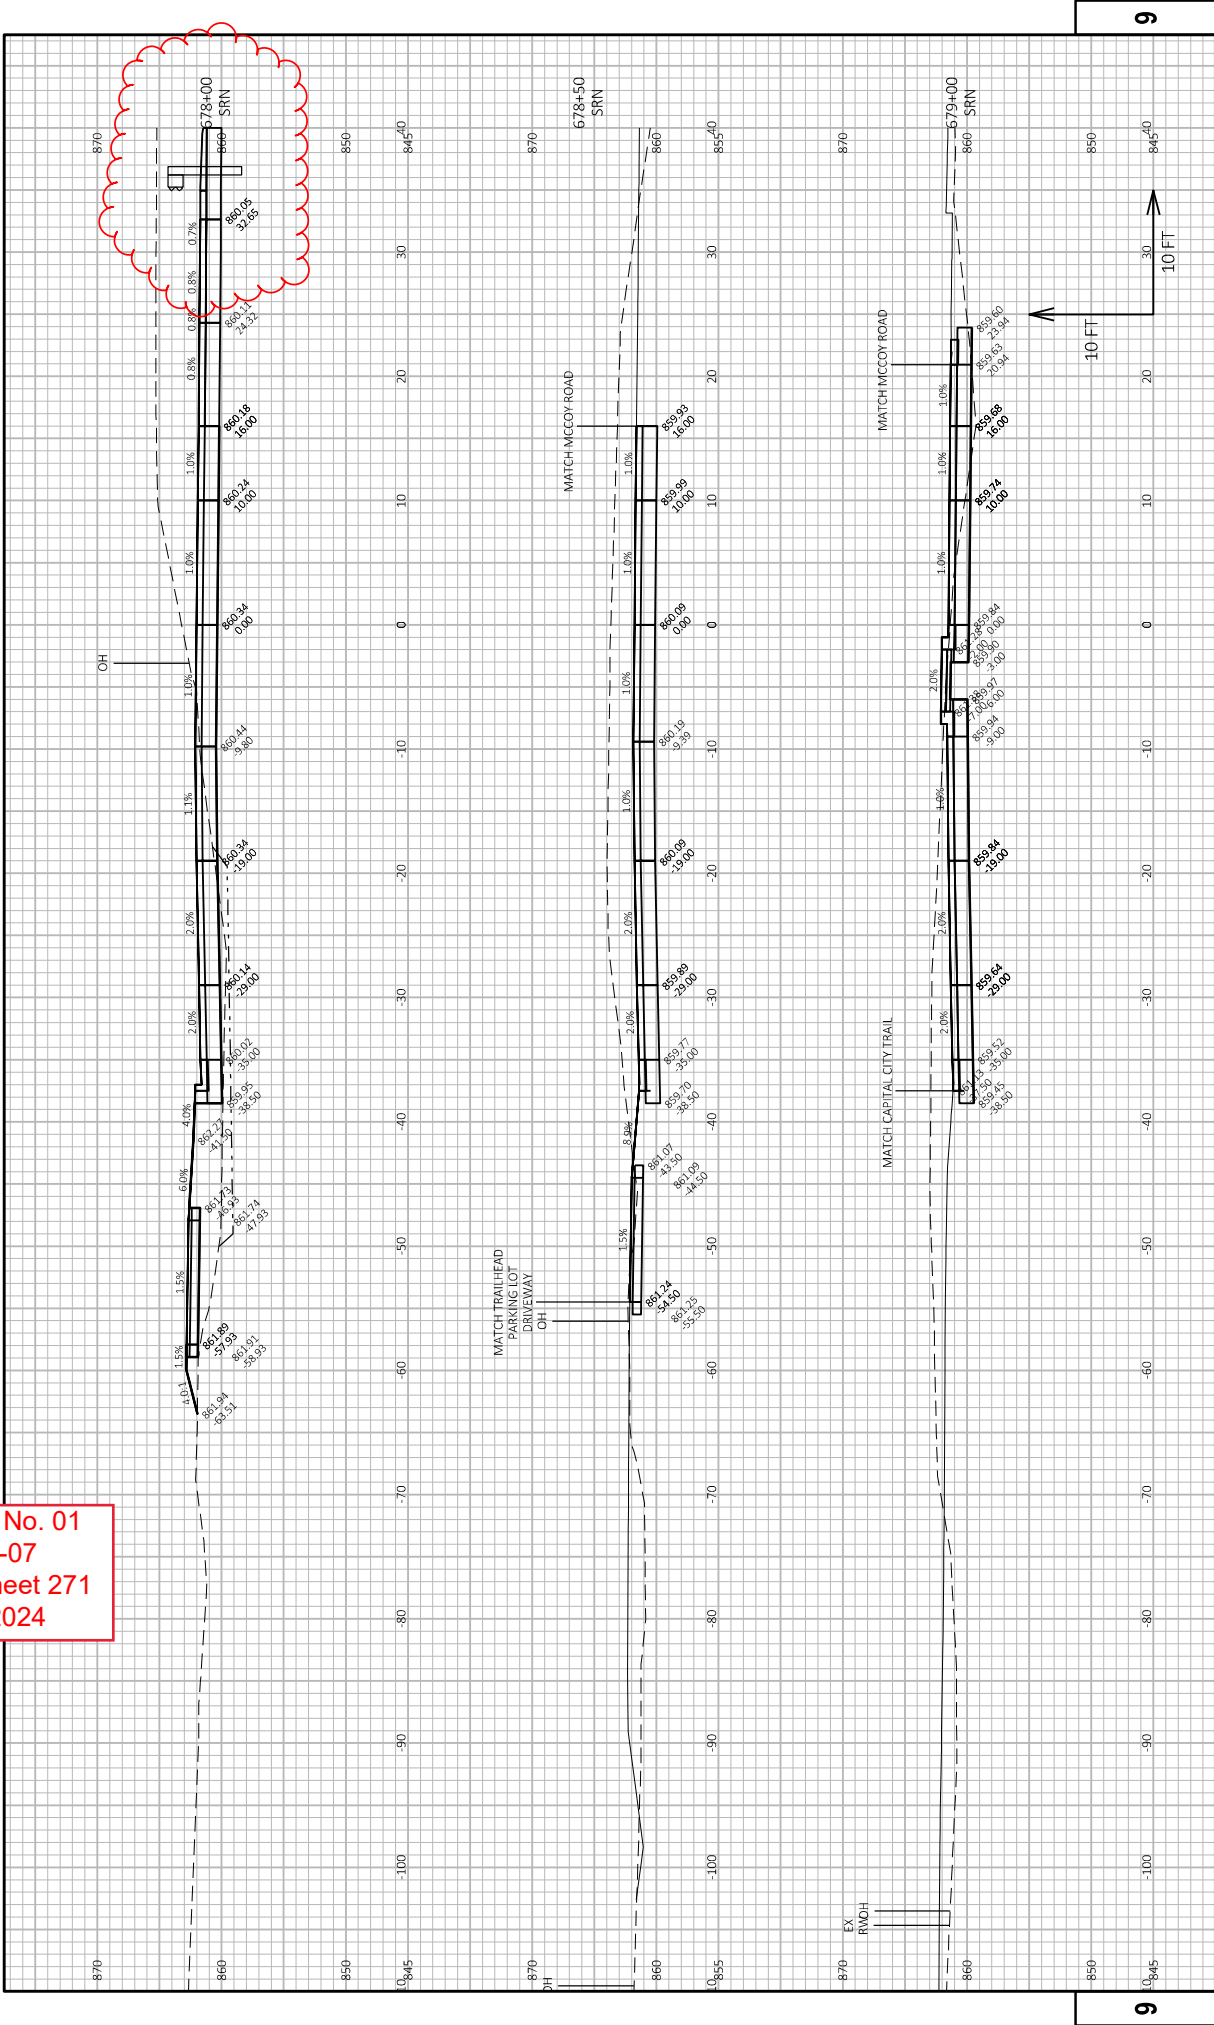



Proposal Schedule of Items

Page 1 of 13

Proposal ID: 20240813003 Project(s): 5849-02-07

Federal ID(s): WISC 2024405

SECTION: 0001

Contract Items

Alt Set ID:

Alt Mbr ID:

Proposal Line Number	Item ID Description	Approximate Quantity and Units	Unit Price	Bid Amount
0002	201.0105 Clearing	12.000 STA	_____.	_____.
0004	201.0205 Grubbing	12.000 STA	_____.	_____.
0006	203.0100 Removing Small Pipe Culverts	8.000 EACH	_____.	_____.
0008	204.0110 Removing Asphaltic Surface	175.000 SY	_____.	_____.
0010	204.0150 Removing Curb & Gutter	250.000 LF	_____.	_____.
0012	204.0155 Removing Concrete Sidewalk	35.000 SY	_____.	_____.
0014	204.9060.S Removing (item description) 01. Existing Boardwalk	1.000 EACH	_____.	_____.
0016	205.0100 Excavation Common	28,328.000 CY	_____.	_____.
0018	205.0400 Excavation Marsh	4,673.000 CY	_____.	_____.
0020	213.0100 Finishing Roadway (project) 01. 5849-02-07	1.000 EACH	_____.	_____.
0022	305.0110 Base Aggregate Dense 3/4-Inch	1,070.000 TON	_____.	_____.
0024	305.0120 Base Aggregate Dense 1 1/4-Inch	3,960.000 TON	_____.	_____.
0026	305.0130 Base Aggregate Dense 3-Inch	7,410.000 TON	_____.	_____.
0028	311.0110 Breaker Run	20,630.000 TON	_____.	_____.
0030	405.1000 Stamping Colored Concrete	40.000 CY	_____.	_____.



Proposal Schedule of Items

Page 2 of 13

Proposal ID: 20240813003 Project(s): 5849-02-07

Federal ID(s): WISC 2024405

SECTION: 0001

Contract Items

Alt Set ID:

Alt Mbr ID:

Proposal Line Number	Item ID Description	Approximate Quantity and Units	Unit Price	Bid Amount
0032	455.0605 Tack Coat	720.000 GAL	_____.	_____.
0034	460.2000 Incentive Density HMA Pavement	2,330.000 DOL	1.00000	2,330.00
0036	460.5225 HMA Pavement 5 LT 58-28 S	180.000 TON	_____.	_____.
0038	460.6223 HMA Pavement 3 MT 58-28 S	2,140.000 TON	_____.	_____.
0040	460.6225 HMA Pavement 5 MT 58-28 S	1,300.000 TON	_____.	_____.
0042	465.0120 Asphaltic Surface Driveways and Field Entrances	105.000 TON	_____.	_____.
0044	465.0315 Asphaltic Flumes	45.000 SY	_____.	_____.
0046	520.8000 Concrete Collars for Pipe	2.000 EACH	_____.	_____.
0048	522.1012 Apron Endwalls for Culvert Pipe Reinforced Concrete 12-Inch	3.000 EACH	_____.	_____.
0050	522.1024 Apron Endwalls for Culvert Pipe Reinforced Concrete 24-Inch	1.000 EACH	_____.	_____.
0052	522.2619 Apron Endwalls for Culvert Pipe Reinforced Concrete Horizontal Elliptical 19x30-Inch	2.000 EACH	_____.	_____.
0054	522.2634 Apron Endwalls for Culvert Pipe Reinforced Concrete Horizontal Elliptical 34x53-Inch	2.000 EACH	_____.	_____.
0056	601.0407 Concrete Curb & Gutter 18-Inch Type D	20.000 LF	_____.	_____.
0058	601.0411 Concrete Curb & Gutter 30-Inch Type D	1,440.000 LF	_____.	_____.



Proposal Schedule of Items

Page 3 of 13

Proposal ID: 20240813003 Project(s): 5849-02-07

Federal ID(s): WISC 2024405

SECTION: 0001

Contract Items

Alt Set ID:

Alt Mbr ID:

Proposal Line Number	Item ID Description	Approximate Quantity and Units	Unit Price	Bid Amount
0060	601.0600 Concrete Curb Pedestrian	50.000 LF	_____.	_____.
0062	602.0410 Concrete Sidewalk 5-Inch	2,440.000 SF	_____.	_____.
0064	602.0420 Concrete Sidewalk 7-Inch	865.000 SF	_____.	_____.
0066	602.0515 Curb Ramp Detectable Warning Field Natural Patina	160.000 SF	_____.	_____.
0068	602.0815 Concrete Driveway 7-Inch	435.000 SY	_____.	_____.
0070	606.0200 Riprap Medium	65.000 CY	_____.	_____.
0072	608.0412 Storm Sewer Pipe Reinforced Concrete Class IV 12-Inch	587.000 LF	_____.	_____.
0074	608.0415 Storm Sewer Pipe Reinforced Concrete Class IV 15-Inch	30.000 LF	_____.	_____.
0076	608.0418 Storm Sewer Pipe Reinforced Concrete Class IV 18-Inch	347.000 LF	_____.	_____.
0078	608.0421 Storm Sewer Pipe Reinforced Concrete Class IV 21-Inch	312.000 LF	_____.	_____.
0080	608.0424 Storm Sewer Pipe Reinforced Concrete Class IV 24-Inch	103.000 LF	_____.	_____.
0082	608.2419 Storm Sewer Pipe Reinforced Concrete Horizontal Elliptical Class HE-IV 19x30- Inch	198.000 LF	_____.	_____.
0084	608.2434 Storm Sewer Pipe Reinforced Concrete Horizontal Elliptical Class HE-IV 34x53- Inch	128.000 LF	_____.	_____.



Proposal Schedule of Items

Page 4 of 13

Proposal ID: 20240813003 Project(s): 5849-02-07

Federal ID(s): WISC 2024405

SECTION: 0001

Contract Items

Alt Set ID:

Alt Mbr ID:

Proposal Line Number	Item ID Description	Approximate Quantity and Units	Unit Price	Bid Amount
0086	611.0535 Manhole Covers Type J-Special	1.000 EACH	_____.	_____.
0088	611.0624 Inlet Covers Type H	11.000 EACH	_____.	_____.
0090	611.0642 Inlet Covers Type MS	1.000 EACH	_____.	_____.
0092	611.0666 Inlet Covers Type Z	2.000 EACH	_____.	_____.
0094	611.2004 Manholes 4-FT Diameter	1.000 EACH	_____.	_____.
0096	611.2005 Manholes 5-FT Diameter	1.000 EACH	_____.	_____.
0098	611.2006 Manholes 6-FT Diameter	1.000 EACH	_____.	_____.
0100	611.2007 Manholes 7-FT Diameter	1.000 EACH	_____.	_____.
0102	611.3003 Inlets 3-FT Diameter	2.000 EACH	_____.	_____.
0104	611.3004 Inlets 4-FT Diameter	5.000 EACH	_____.	_____.
0106	611.3230 Inlets 2x3-FT	5.000 EACH	_____.	_____.
0108	611.3901 Inlets Median 1 Grate	1.000 EACH	_____.	_____.
0110	611.9850.S Pipe Grates (size) 01. 19x30-Inch	4.000 EACH	_____.	_____.
0112	611.9850.S Pipe Grates (size) 02. 24-Inch	1.000 EACH	_____.	_____.
0114	611.9850.S Pipe Grates (size) 03. 21-Inch	1.000 EACH	_____.	_____.
0116	614.2300 MGS Guardrail 3	350.000 LF	_____.	_____.



Proposal Schedule of Items

Page 5 of 13

Proposal ID: 20240813003 Project(s): 5849-02-07

Federal ID(s): WISC 2024405

SECTION: 0001

Contract Items

Alt Set ID:

Alt Mbr ID:

Proposal Line Number	Item ID Description	Approximate Quantity and Units	Unit Price	Bid Amount
0118	614.2350 MGS Guardrail Short Radius	125.000 LF	_____.	_____.
0120	614.2610 MGS Guardrail Terminal EAT	2.000 EACH	_____.	_____.
0122	616.0700.S Fence Safety	1,000.000 LF	_____.	_____.
0124	619.1000 Mobilization	1.000 EACH	_____.	_____.
0126	620.0300 Concrete Median Sloped Nose	205.000 SF	_____.	_____.
0128	624.0100 Water	250.000 MGAL	_____.	_____.
0130	625.0100 Topsoil	500.000 SY	_____.	_____.
0132	625.0500 Salvaged Topsoil	16,500.000 SY	_____.	_____.
0134	628.1504 Silt Fence	1,720.000 LF	_____.	_____.
0136	628.1520 Silt Fence Maintenance	1,720.000 LF	_____.	_____.
0138	628.1905 Mobilizations Erosion Control	9.000 EACH	_____.	_____.
0140	628.1910 Mobilizations Emergency Erosion Control	5.000 EACH	_____.	_____.
0142	628.2008 Erosion Mat Urban Class I Type B	14,250.000 SY	_____.	_____.
0144	628.2027 Erosion Mat Class II Type C	2,170.000 SY	_____.	_____.
0146	628.2033 Erosion Mat Class III Type B	40.000 SY	_____.	_____.
0148	628.7005 Inlet Protection Type A	5.000 EACH	_____.	_____.



Proposal Schedule of Items

Page 6 of 13

Proposal ID: 20240813003 Project(s): 5849-02-07

Federal ID(s): WISC 2024405

SECTION: 0001

Contract Items

Alt Set ID:

Alt Mbr ID:

Proposal Line Number	Item ID Description	Approximate Quantity and Units	Unit Price	Bid Amount
0150	628.7504 Temporary Ditch Checks	390.000 LF	_____.	_____.
0152	628.7560 Tracking Pads	3.000 EACH	_____.	_____.
0154	629.0210 Fertilizer Type B	11.000 CWT	_____.	_____.
0156	630.0171 Seeding Mixture No. 70A	50.000 LB	_____.	_____.
0158	630.0200 Seeding Temporary	445.000 LB	_____.	_____.
0160	630.0500 Seed Water	375.000 MGAL	_____.	_____.
0162	637.2210 Signs Type II Reflective H	176.750 SF	_____.	_____.
0164	637.2215 Signs Type II Reflective H Folding	31.080 SF	_____.	_____.
0166	637.2230 Signs Type II Reflective F	36.000 SF	_____.	_____.
0168	638.2102 Moving Signs Type II	10.000 EACH	_____.	_____.
0170	638.2602 Removing Signs Type II	16.000 EACH	_____.	_____.
0172	638.3000 Removing Small Sign Supports	16.000 EACH	_____.	_____.
0174	638.4000 Moving Small Sign Supports	8.000 EACH	_____.	_____.
0176	640.1303.S Pond Liner Clay	1,900.000 CY	_____.	_____.
0178	642.5201 Field Office Type C	1.000 EACH	_____.	_____.
0180	643.0300 Traffic Control Drums	1,850.000 DAY	_____.	_____.



Proposal Schedule of Items

Page 7 of 13

Proposal ID: 20240813003 Project(s): 5849-02-07

Federal ID(s): WISC 2024405

SECTION: 0001

Contract Items

Alt Set ID:

Alt Mbr ID:

Proposal Line Number	Item ID Description	Approximate Quantity and Units	Unit Price	Bid Amount
0182	643.0410 Traffic Control Barricades Type II	125.000 DAY	_____.	_____.
0184	643.0420 Traffic Control Barricades Type III	2,950.000 DAY	_____.	_____.
0186	643.0705 Traffic Control Warning Lights Type A	5,850.000 DAY	_____.	_____.
0188	643.0800 Traffic Control Arrow Boards	125.000 DAY	_____.	_____.
0190	643.0900 Traffic Control Signs	46,800.000 DAY	_____.	_____.
0192	643.0920 Traffic Control Covering Signs Type II	5.000 EACH	_____.	_____.
0194	643.1050 Traffic Control Signs PCMS	21.000 DAY	_____.	_____.
0196	643.5000 Traffic Control	1.000 EACH	_____.	_____.
0198	644.1410 Temporary Pedestrian Surface Asphalt	3,800.000 SF	_____.	_____.
0200	644.1810 Temporary Pedestrian Barricade	870.000 LF	_____.	_____.
0202	645.0120 Geotextile Type HR	280.000 SY	_____.	_____.
0204	645.0220 Geogrid Type SR	3,761.000 SY	_____.	_____.
0206	646.1020 Marking Line Epoxy 4-Inch	9,910.000 LF	_____.	_____.
0208	646.3020 Marking Line Epoxy 8-Inch	1,180.000 LF	_____.	_____.
0210	646.5020 Marking Arrow Epoxy	20.000 EACH	_____.	_____.
0212	646.5120 Marking Word Epoxy	3.000 EACH	_____.	_____.



Proposal Schedule of Items

Page 8 of 13

Proposal ID: 20240813003 Project(s): 5849-02-07

Federal ID(s): WISC 2024405

SECTION: 0001

Contract Items

Alt Set ID:

Alt Mbr ID:

Proposal Line Number	Item ID Description	Approximate Quantity and Units	Unit Price	Bid Amount
0214	646.5220 Marking Symbol Epoxy	11.000 EACH	_____.	_____.
0216	646.7120 Marking Diagonal Epoxy 12-Inch	265.000 LF	_____.	_____.
0218	646.7420 Marking Crosswalk Epoxy Transverse Line 6-Inch	60.000 LF	_____.	_____.
0220	646.7520 Marking Crosswalk Epoxy Block Style 24-Inch	150.000 LF	_____.	_____.
0222	646.8120 Marking Curb Epoxy	100.000 LF	_____.	_____.
0224	646.8220 Marking Island Nose Epoxy	9.000 EACH	_____.	_____.
0226	650.4000 Construction Staking Storm Sewer	28.000 EACH	_____.	_____.
0228	650.4500 Construction Staking Subgrade	2,086.000 LF	_____.	_____.
0230	650.5000 Construction Staking Base	2,086.000 LF	_____.	_____.
0232	650.5500 Construction Staking Curb Gutter and Curb & Gutter	2,265.000 LF	_____.	_____.
0234	650.8501 Construction Staking Electrical Installations (project) 01. 5849-02-07	1.000 EACH	_____.	_____.
0236	650.9000 Construction Staking Curb Ramps	6.000 EACH	_____.	_____.
0238	650.9500 Construction Staking Sidewalk (project) 01. 5849-02-07	1.000 EACH	_____.	_____.
0240	650.9911 Construction Staking Supplemental Control (project) 01. 5849-02-07	1.000 EACH	_____.	_____.



Proposal Schedule of Items

Page 9 of 13

Proposal ID: 20240813003 Project(s): 5849-02-07

Federal ID(s): WISC 2024405

SECTION: 0001

Contract Items

Alt Set ID:

Alt Mbr ID:

Proposal Line Number	Item ID Description	Approximate Quantity and Units	Unit Price	Bid Amount
0242	650.9920 Construction Staking Slope Stakes	2,086.000 LF	_____.	_____.
0244	652.0225 Conduit Rigid Nonmetallic Schedule 40 2-Inch	970.000 LF	_____.	_____.
0246	652.0235 Conduit Rigid Nonmetallic Schedule 40 3-Inch	1,144.000 LF	_____.	_____.
0248	652.0800 Conduit Loop Detector	1,408.000 LF	_____.	_____.
0250	654.0101 Concrete Bases Type 1	7.000 EACH	_____.	_____.
0252	654.0102 Concrete Bases Type 2	4.000 EACH	_____.	_____.
0254	654.0110 Concrete Bases Type 10	3.000 EACH	_____.	_____.
0256	654.0217 Concrete Control Cabinet Bases Type 9 Special	1.000 EACH	_____.	_____.
0258	655.0230 Cable Traffic Signal 5-14 AWG	778.000 LF	_____.	_____.
0260	655.0260 Cable Traffic Signal 12-14 AWG	3,185.000 LF	_____.	_____.
0262	655.0305 Cable Type UF 2-12 AWG Grounded	673.000 LF	_____.	_____.
0264	655.0515 Electrical Wire Traffic Signals 10 AWG	1,870.000 LF	_____.	_____.
0266	655.0610 Electrical Wire Lighting 12 AWG	605.000 LF	_____.	_____.
0268	655.0700 Loop Detector Lead In Cable	4,866.000 LF	_____.	_____.
0270	655.0800 Loop Detector Wire	3,994.000 LF	_____.	_____.



Proposal Schedule of Items

Page 10 of 13

Proposal ID: 20240813003 Project(s): 5849-02-07

Federal ID(s): WISC 2024405

SECTION: 0001

Contract Items

Alt Set ID:

Alt Mbr ID:

Proposal Line Number	Item ID Description	Approximate Quantity and Units	Unit Price	Bid Amount
0272	655.0900 Traffic Signal EVP Detector Cable	785.000 LF	_____.	_____.
0274	656.0201 Electrical Service Meter Breaker Pedestal (location) 01. Syene Road & McCoy Road	1.000 EACH	_____.	_____.
0276	657.0100 Pedestal Bases	7.000 EACH	_____.	_____.
0278	657.0255 Transformer Bases Breakaway 11 1/2- Inch Bolt Circle	4.000 EACH	_____.	_____.
0280	657.0315 Poles Type 4	4.000 EACH	_____.	_____.
0282	657.0345 Poles Type 9	3.000 EACH	_____.	_____.
0284	657.0420 Traffic Signal Standards Aluminum 13-FT	4.000 EACH	_____.	_____.
0286	657.0430 Traffic Signal Standards Aluminum 10-FT	3.000 EACH	_____.	_____.
0288	657.0520 Monotube Arms 20-FT	1.000 EACH	_____.	_____.
0290	657.0525 Monotube Arms 25-FT	1.000 EACH	_____.	_____.
0292	657.0530 Monotube Arms 30-FT	1.000 EACH	_____.	_____.
0294	657.0609 Luminaire Arms Single Member 4-Inch Clamp 6-FT	5.000 EACH	_____.	_____.
0296	658.0173 Traffic Signal Face 3S 12-Inch	16.000 EACH	_____.	_____.
0298	658.0174 Traffic Signal Face 4S 12-Inch	2.000 EACH	_____.	_____.
0300	658.0416 Pedestrian Signal Face 16-Inch	6.000 EACH	_____.	_____.



Proposal Schedule of Items

Page 11 of 13

Proposal ID: 20240813003 Project(s): 5849-02-07

Federal ID(s): WISC 2024405

SECTION: 0001

Contract Items

Alt Set ID:

Alt Mbr ID:

Proposal Line Number	Item ID Description	Approximate Quantity and Units	Unit Price	Bid Amount
0302	658.0500 Pedestrian Push Buttons	1.000 EACH	_____.	_____.
0304	658.5070 Signal Mounting Hardware (location) 01. Syene Road & McCoy Road	1.000 EACH	_____.	_____.
0306	659.1115 Luminaires Utility LED A	5.000 EACH	_____.	_____.
0308	690.0150 Sawing Asphalt	142.000 LF	_____.	_____.
0310	ASP.1T0A On-the-Job Training Apprentice at \$5.00/HR	2,000.000 HRS	5.00000	10,000.00
0312	ASP.1T0G On-the-Job Training Graduate at \$5.00/HR	1,320.000 HRS	5.00000	6,600.00
0314	SPV.0060 Special 01. Framed Inlet Protection	20.000 EACH	_____.	_____.
0316	SPV.0060 Special 02. Project Dewatering	1.000 EACH	_____.	_____.
0318	SPV.0060 Special 03. Posts Wood 4x4-Inch x 14- FT	16.000 EACH	_____.	_____.
0320	SPV.0060 Special 04. Posts Wood 4x4-Inch x 16- FT	7.000 EACH	_____.	_____.
0322	SPV.0060 Special 05. Posts Galvanized Steel 2 3/8-Inch Diameter x 11-FT	6.000 EACH	_____.	_____.
0324	SPV.0060 Special 06. Posts Wood 4x4-Inch x 12- FT	2.000 EACH	_____.	_____.
0326	SPV.0060 Special 07. V-Loc Sign Base	6.000 EACH	_____.	_____.
0328	SPV.0060 Special 08. Inlet Covers Type Beehive	1.000 EACH	_____.	_____.



Proposal Schedule of Items

Page 12 of 13

Proposal ID: 20240813003 Project(s): 5849-02-07

Federal ID(s): WISC 2024405

SECTION: 0001

Contract Items

Alt Set ID:

Alt Mbr ID:

Proposal Line Number	Item ID Description	Approximate Quantity and Units	Unit Price	Bid Amount
0330	SPV.0060 Special 09. Apron Endwalls for Culvert Pipe Reinforced Concrete 21-Inch with Cutoff Wall	1.000 EACH	_____.	_____.
0332	SPV.0060 Special 10. Apron Endwalls for CPRC Horizontal Elliptical 19x30-Inch with Cutoff Wall	2.000 EACH	_____.	_____.
0334	SPV.0060 Special 11. Culvert Pipe Checks Special	7.000 EACH	_____.	_____.
0336	SPV.0060 Special 12. Posts Wood 4x4-Inch x 18-FT	2.000 EACH	_____.	_____.
0338	SPV.0060 Special 13. Inlet Covers Type H-VB	1.000 EACH	_____.	_____.
0340	SPV.0060 Special 20. Construct Electrical Handhole Type 1	8.000 EACH	_____.	_____.
0342	SPV.0060 Special 21. Construct Electrical Handhole Type 5	10.000 EACH	_____.	_____.
0344	SPV.0060 Special 22. Traffic Signal Cabinet and Controller (Syene Road & McCoy Road)	1.000 EACH	_____.	_____.
0346	SPV.0060 Special 23. Furnish and Install EVP System (Syene Road & McCoy Road)	1.000 EACH	_____.	_____.
0348	SPV.0060 Special 24. Furnish and Install APS System (Syene Road & McCoy Road)	1.000 EACH	_____.	_____.
0350	SPV.0060 Special 25. LED Blank Out Sign No Right Turn 30-Inch	1.000 EACH	_____.	_____.
0352	SPV.0085 Special 01. Turf Grass Seed Mixture	80.000 LB	_____.	_____.
0354	SPV.0085 Special 02. Native Seed Mixture A	5.000 LB	_____.	_____.



Proposal Schedule of Items

Page 13 of 13

Proposal ID: 20240813003 Project(s): 5849-02-07

Federal ID(s): WISC 2024405

SECTION: 0001

Contract Items

Alt Set ID:

Alt Mbr ID:

Proposal Line Number	Item ID Description	Approximate Quantity and Units	Unit Price	Bid Amount
0356	SPV.0085 Special 03. Native Seed Mixture B	5.000 LB	_____.	_____.
0358	SPV.0085 Special 04. Native Seed Mixture C	5.000 LB	_____.	_____.
0360	SPV.0090 Special 01. Concrete Curb & Gutter 24-Inch	755.000 LF	_____.	_____.
0362	SPV.0090 Special 02. Marking Stop Line Epoxy 24-Inch	115.000 LF	_____.	_____.
Section: 0001			Total:	_____.
			Total Bid:	_____.