



Wisconsin Department of Transportation

July 25, 2024

Division of Transportation Systems Development

Bureau of Project Development
4822 Madison Yards Way, 4th Floor South
Madison, WI 53705

Telephone: (608) 266-1631
Facsimile (FAX): (608) 266-8459

NOTICE TO ALL CONTRACTORS:

Proposal #06: 7269-00-71, WISC 2024406
T Holland, Casberg Coulee Road
Long Coulee creek Bridge B-32-0251
Local Street
La Crosse County

Letting of August 13, 2024

This is Addendum No. 01, which provides for the following:

Schedule of Items:

Added Bid Item Quantities					
Bid Item	Item Description	Unit	Proposal Total Prior to Addendum	Quantity Added	Proposal Total After Addendum
204.0165	Removing Guardrail	LF	0	280	280

Plan Sheets:

Revised Plan Sheets	
Plan Sheet	Plan Sheet Title (brief description of changes to sheet)
8	Miscellaneous Quantities (added Removing Guardrail bid item)
11	Plan And Profile: Casberg Coulee Road (added note for removing guardrail)

Schedule of Items

Attached, dated July 25, 2024, are the revised Schedule of Items Page 5.

Plan Sheets

The following 8½ x 11-inch sheets are attached and made part of the plans for this proposal:

Revised: 8 and 11.

The responsibility for notifying potential subcontractors and suppliers of these changes remains with the prime contractor.

Sincerely,

Mike Coleman


Proposal Development Specialist
Proposal Management Section

END OF ADDENDUM

3

PROJECT NO: 7669-00-71	HWY: CASBERG COULEE RD	COUNTY: LA CROSSE	MISCELLANEOUS QUANTITIES		
FILE NAME: X:\00\CLCH\715869\5-FINAL\DWG\5-175869\5-SHEETS\SEC 03_MISC-QTY\5030201.MQ (MISC.QTY).DWG					
PLOT DATE: 7/22/2024 1:39 PM		PLOT BY: GARY ELLIAS		PLOT SCALE: 1" = 1'	
SHEET				8	

Addendum No. 01
ID 7269-00-71
Revised Sheet 8
July 25, 2024

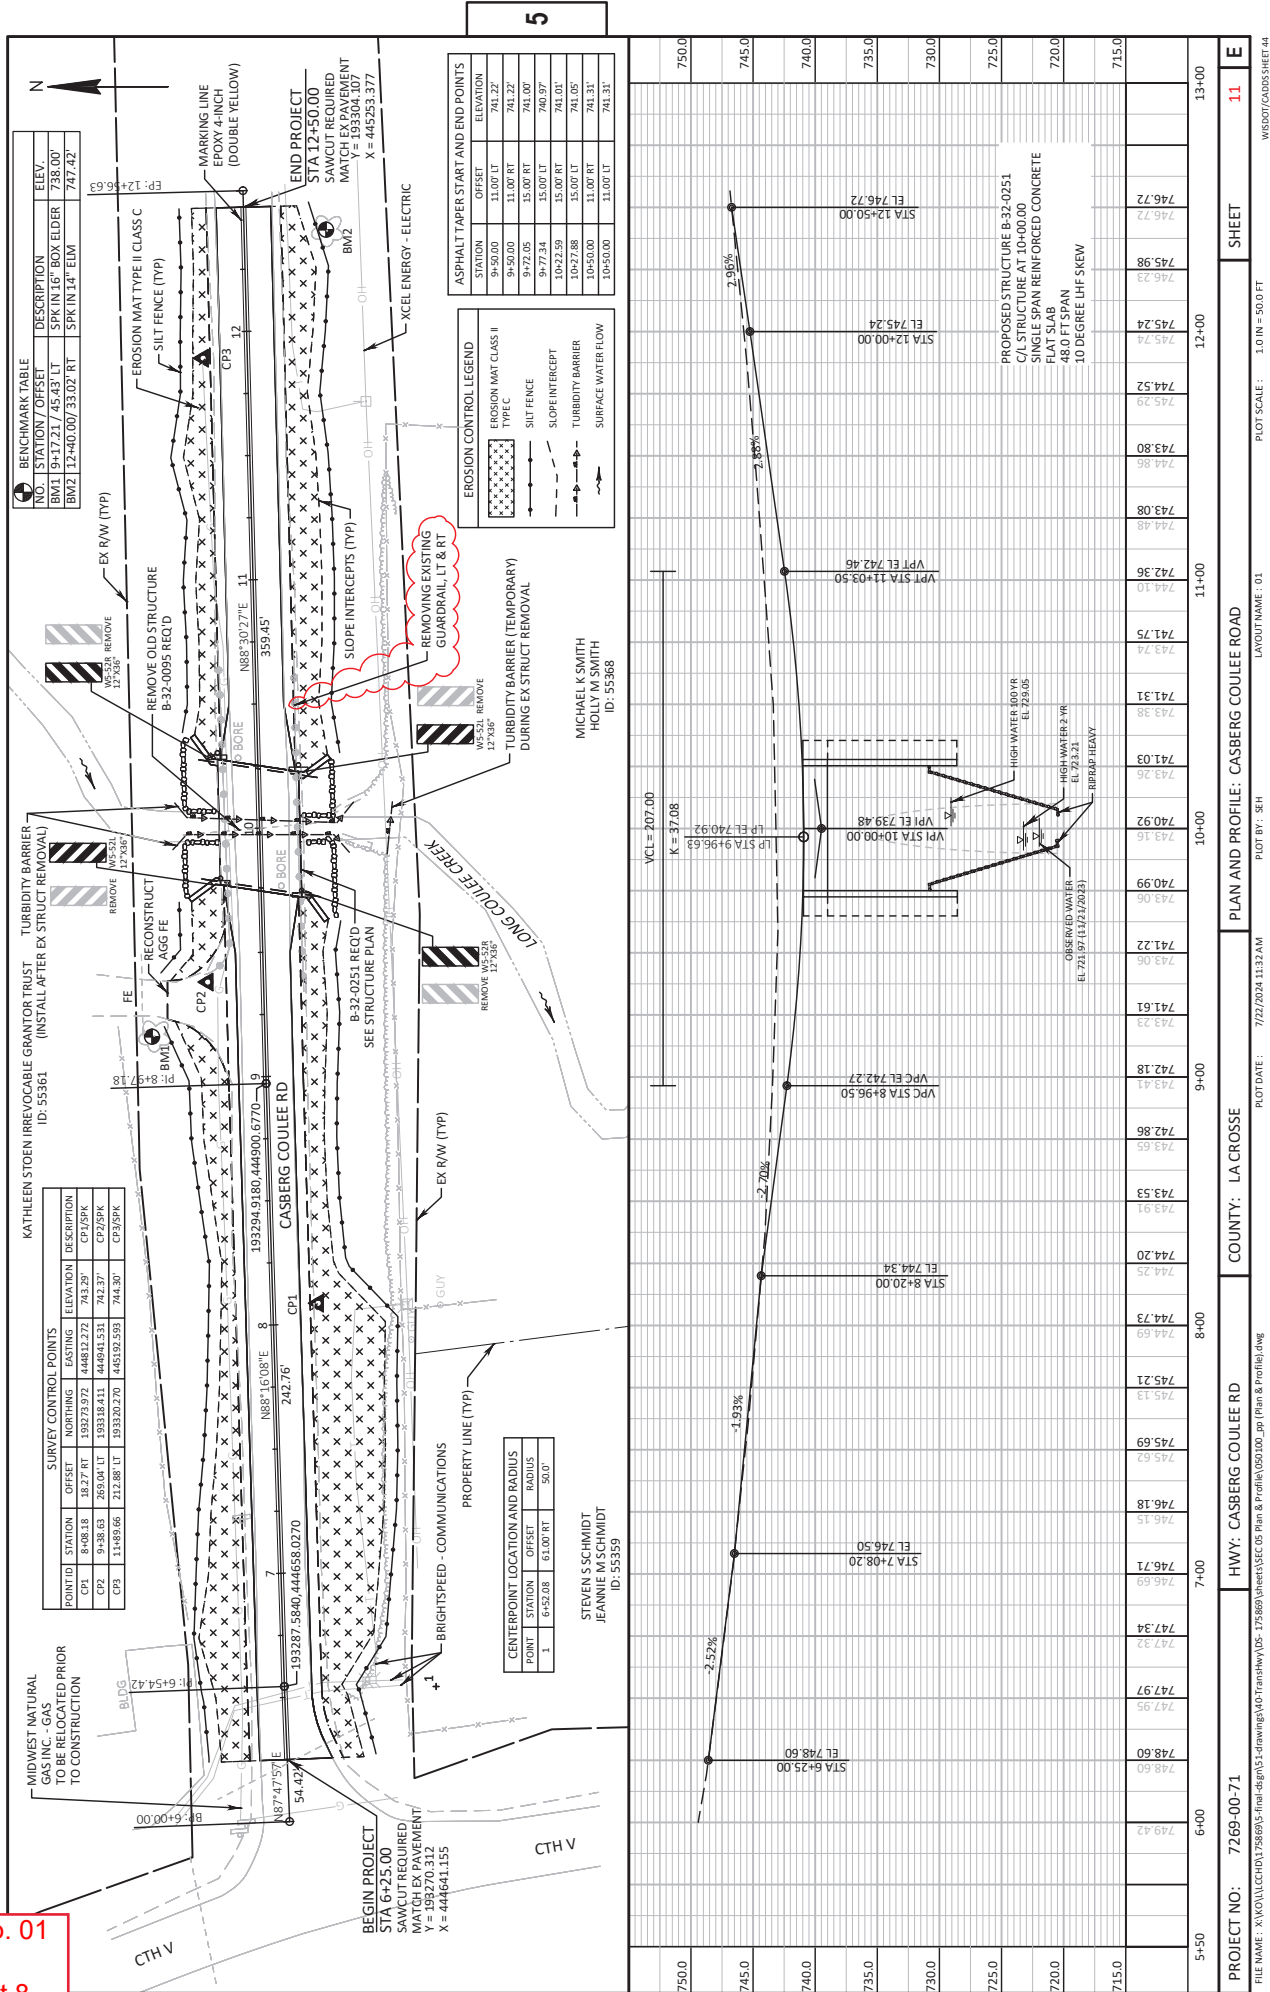



Proposal Schedule of Items

Page 5 of 5

Proposal ID: 20240813006 Project(s): 7269-00-71

Federal ID(s): WISC 2024406

SECTION: 0001

Contract Items

Alt Set ID:

Alt Mbr ID:

Proposal Line Number	Item ID Description	Approximate Quantity and Units	Unit Price	Bid Amount
0124	SPV.0090	102.000		
	Special 01. Flashing Stainless Steel	LF	_____.	_____.
0126	204.0165	280.000		
	Removing Guardrail	LF	_____.	_____.
Section: 0001			Total:	_____.
			Total Bid:	_____.

