



Wisconsin Department of Transportation

August 8, 2024

Division of Transportation Systems Development

Bureau of Project Development
4822 Madison Yards Way, 4th Floor South
Madison, WI 53705

Telephone: (608) 266-1631

Facsimile (FAX): (608) 266-8459

NOTICE TO ALL CONTRACTORS:

Proposal #14: 1590-14-72, WISC 2024420
Prentice - Bradley
McCord Road to CTH L
USH 8
Lincoln County

Letting of August 13, 2024

This is Addendum No. 02, which provides for the following:

Schedule of Items:

Added Bid Item Quantities					
Bid Item	Item Description	Unit	Proposal Total Prior to Addendum	Quantity Added	Proposal Total After Addendum
305.0500	Shaping Shoulders	STA	0	938	938
390.0100	Removing Pavement for Base Patching	CY	0	6	6
390.0201	Base Patching Asphaltic	TON	0	12	12
690.0150	Sawing Asphalt	LF	0	195	195

Plan Sheets:

Revised Plan Sheets	
Plan Sheet	Plan Sheet Title (brief description of changes to sheet)
36	Miscellaneous Quantities (Added Shaping Shoulder table)
38	Miscellaneous Quantities (revised Curb and Gutter table to add asphalt sawcut, removal and patching)
57	Plan Sheets (add Asphaltic Sawcut)

Schedule of Items

Attached, dated August 8, 2024, are the revised Schedule of Items Pages and 7.

Plan Sheets

The following 8½ x 11-inch sheets are attached and made part of the plans for this proposal:

Revised: 36, 38 & 57.

The responsibility for notifying potential subcontractors and suppliers of these changes remains with the prime contractor.

Sincerely,

Mike Coleman

Proposal Development Specialist
Proposal Management Section

END OF ADDENDUM

REMOVING ASPHALTIC SURFACE

CATEGORY	ROADWAY	STATION TO STATION	OFFSET	STA	STA
0010	USH 8	996+47 ~ 1388+00	RT	391	391
0010	USH 8	996+47 ~ 1388+00	LT	391	391
0010	USH 8	1389+00 ~ 1479+00	RT	79	79
0010	USH 8	1389+00 ~ 1479+00	LT	77	77
			TOTAL 0010	156	938

3


CURB & GUTTER

RIPRAP ITEMS

PIPE UNDERDRAIN

PROJECT NO:	1590-14-72	HWY:	USH 8	COUNTY:	LINCOLN	MISCELLANEOUS QUANTITIES		
FILE NAME:	SHEET001_A0121053_USH815901402_SHEETSPLAN030201.MXD.DWG							
LAST MOD:	LAST MOD: 1/1/2023							
DATE:	DATE: 8/7/2024 3:04 PM							
BY:	BY: WALTER A. WOLAK II							
SCALE:	SCALE: 1" = 1'							
SHEET	38							

FILE NAME : S:\DO\1\DO1_NEW\210513_USH8\11590\402\SHEE\SHUAN\032021-WELDING
LAYOUT NAME = MTR3
PLOT DATE : 8/1/2024 3:04 PM
PLOT BY : WALTER A. WOLAK II
PLOT NAME :
PLOT SCALE : 1" = 1'
WISDOT/CADDIS SHEET 42

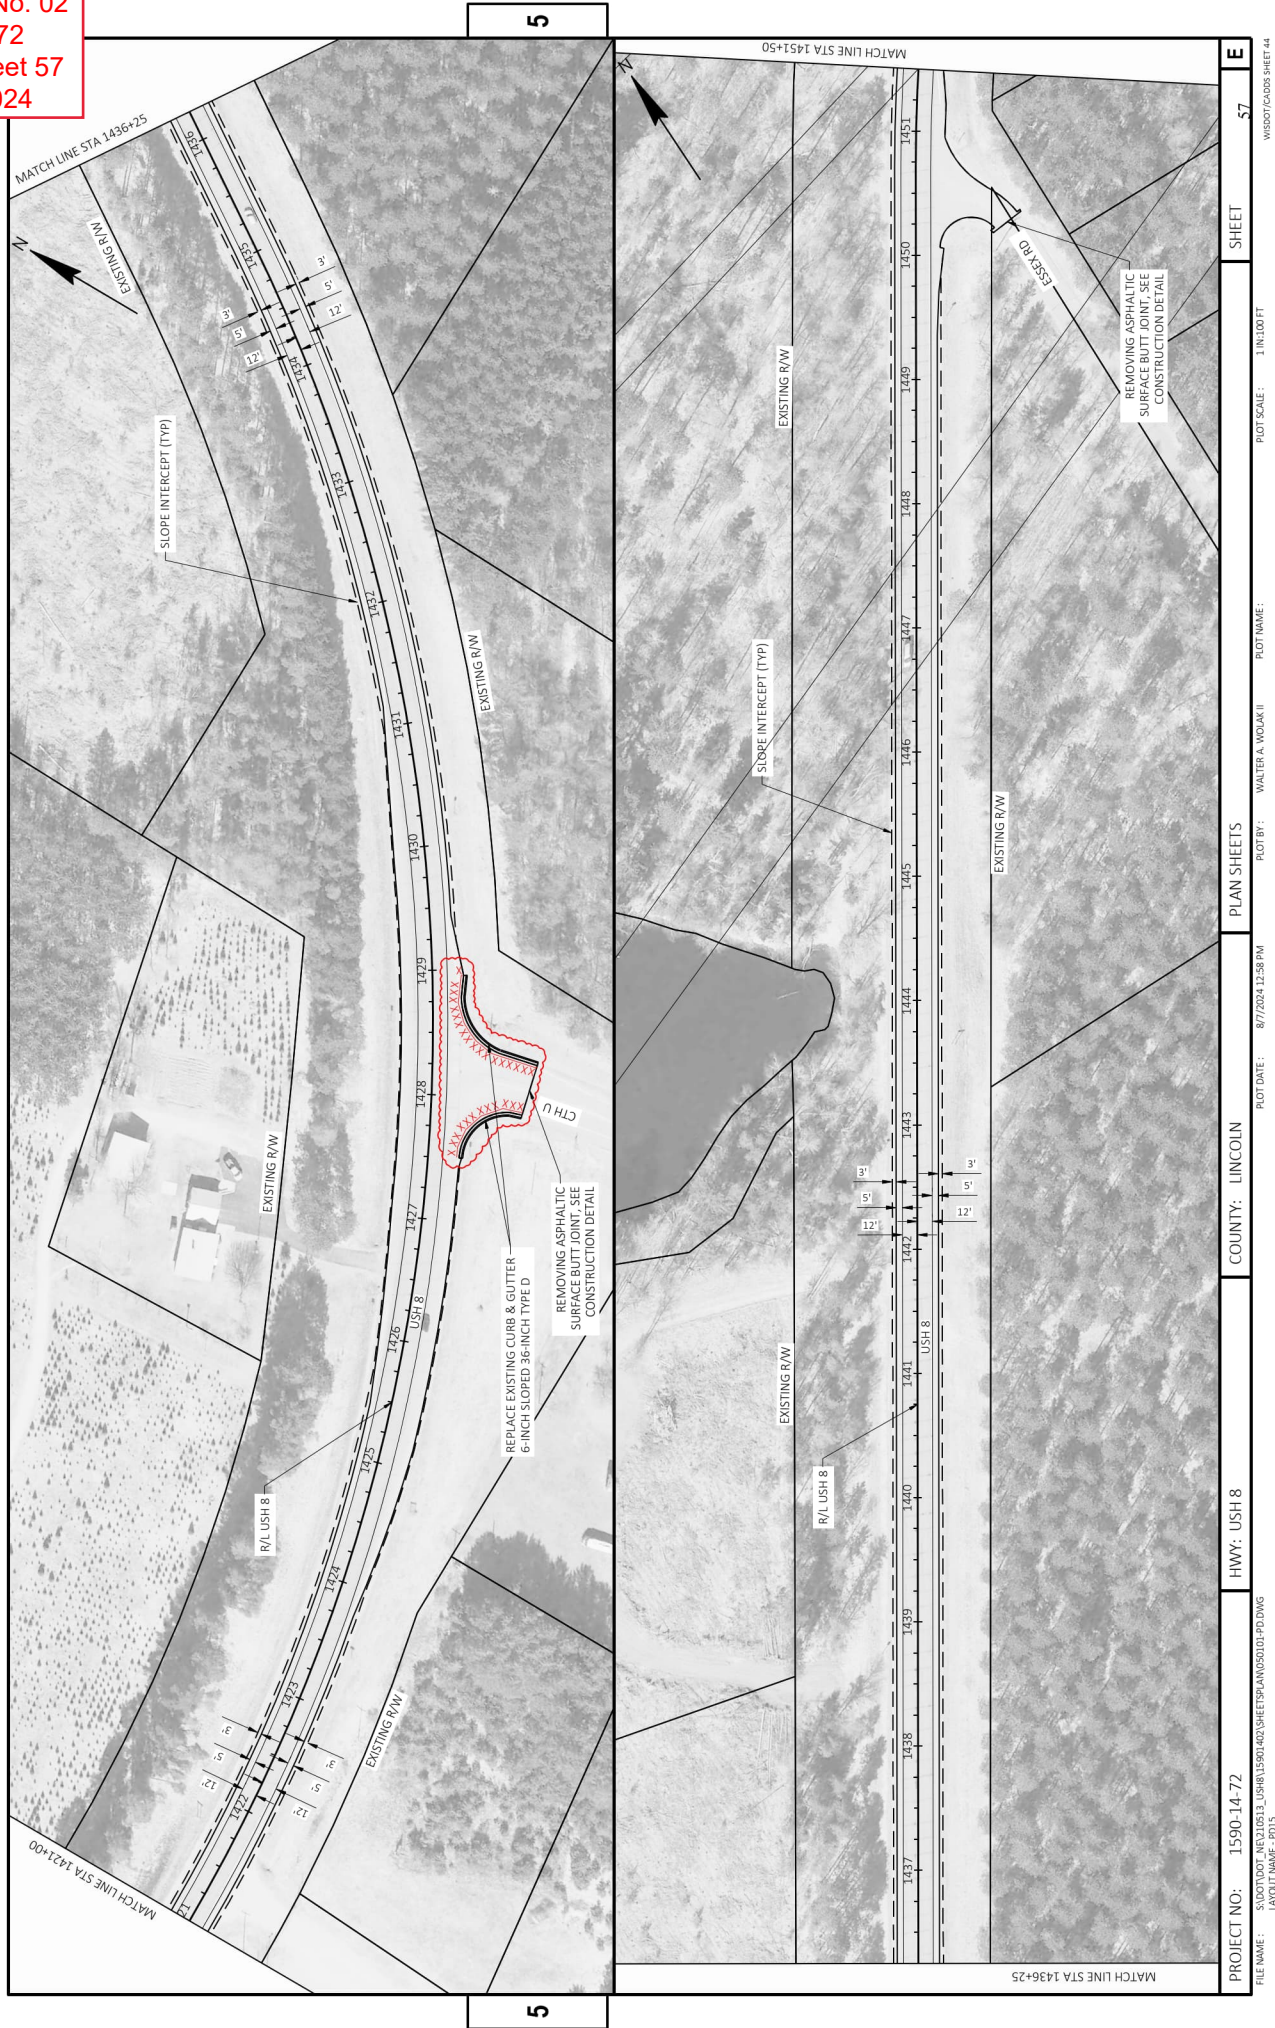



Proposal Schedule of Items

Page 6 of 7

Proposal ID: 20240813014 Project(s): 1590-14-72

Federal ID(s): WISC 2024420

SECTION: 0001

Proposal Items

Alt Set ID:

Alt Mbr ID:

Proposal Line Number	Item ID Description	Approximate Quantity and Units	Unit Price	Bid Amount
0154	650.5000 Construction Staking Base	63.000 LF	_____.	_____.
0156	650.5500 Construction Staking Curb Gutter and Curb & Gutter	110.000 LF	_____.	_____.
0158	650.6000 Construction Staking Pipe Culverts	1.000 EACH	_____.	_____.
0160	650.8000 Construction Staking Resurfacing Reference	48,190.000 LF	_____.	_____.
0162	650.9911 Construction Staking Supplemental Control (project) 01. 1590-14-72	1.000 EACH	_____.	_____.
0164	650.9920 Construction Staking Slope Stakes	797.000 LF	_____.	_____.
0166	740.0440 Incentive IRI Ride	36,556.000 DOL	1.00000	36,556.00
0168	ASP.1T0A On-the-Job Training Apprentice at \$5.00/HR	2,000.000 HRS	5.00000	10,000.00
0170	ASP.1T0G On-the-Job Training Graduate at \$5.00/HR	1,260.000 HRS	5.00000	6,300.00
0172	SPV.0060 Special 02. Research and Locate Existing Land Parcel Monuments	5.000 EACH	_____.	_____.
0174	SPV.0060 Special 03. Verify and Replace Existing Land Parcel Monuments	5.000 EACH	_____.	_____.
0176	SPV.0180 Special 01. Protective Thermoplastic Coating at Snowmobile Crossings	368.000 SY	_____.	_____.
0178	SPV.0180 Special 02. Removing Distressed Asphaltic Surface Milling	5,000.000 SY	_____.	_____.
0180	305.0500 Shaping Shoulders	938.000 STA	_____.	_____.



Proposal Schedule of Items

Page 7 of 7

Proposal ID: 20240813014 Project(s): 1590-14-72

Federal ID(s): WISC 2024420

SECTION: 0001

Proposal Items

Alt Set ID:

Alt Mbr ID:

Proposal Line Number	Item ID Description	Approximate Quantity and Units	Unit Price	Bid Amount
0182	390.0100 Removing Pavement for Base Patching	6.000 CY	_____.	_____.
0184	390.0201 Base Patching Asphaltic	12.000 TON	_____.	_____.
0186	690.0150 Sawing Asphalt	195.000 LF	_____.	_____.
Section: 0001			Total:	_____.
			Total Bid:	_____.

