



Wisconsin Department of Transportation

September 5, 2024

Division of Transportation Systems Development

Bureau of Project Development
4822 Madison Yards Way, 4th Floor South
Madison, WI 53705

Telephone: (608) 266-1631
Facsimile (FAX): (608) 266-8459

NOTICE TO ALL CONTRACTORS:

Proposal #12: 4010-21-71, WISC 2024436
Kewaskum-Waldo
SCL-STH 57
STH 28
Sheboygan County

4010-26-71, WISC 2024443
V. of Cascade
N Branch Mil River
STH 28
Sheboygan County

Letting of September 10, 2024

This is Addendum No. 01, which provides for the following:

Special Provisions:

Revised Special Provisions	
Article No.	Description
3	Prosecution and Progress
4	Traffic

Deleted Special Provisions	
Article No.	Description
23	Hauling Excess Shoulder Material, Item 305.0504.S

Schedule of Items:

Deleted Bid Item Quantities					
Bid Item	Item Description	Unit	Proposal Total Prior to Addendum	Proposal Quantity Change (-)	Proposal Total After Addendum
305.0504.S	Hauling Excess Shoulder Material	CY	2,830	-2,830	0

Plan Sheets:

Revised Plan Sheets	
Plan Sheet	Plan Sheet Title (brief description of changes to sheet)
10	Typical Sections—Added notes for Prepare Foundation for Asphaltic Shoulders
11	Typical Sections—Added notes for Prepare Foundation for Asphaltic Shoulders
14	Typical Sections—Added notes for Prepare Foundation for Asphaltic Shoulders
141	Miscellaneous Quantities—Remove item 305.0504.S Hauling Excess Shoulder Material

The responsibility for notifying potential subcontractors and suppliers of these changes remains with the prime contractor.

Sincerely,

Mike Coleman

Proposal Development Specialist
Proposal Management Section

ADDENDUM NO. 01
4010-21-71, 4010-26-71
September 5, 2024

Special Provisions

3. Prosecution and Progress.

*Replace paragraph three under section titled **Milling and Paving Operations** with the following:*

Do not allow a milled surface to remain exposed for a period greater than 108 hours.

*Replace paragraph two under section titled. **Pavement Drop-offs** with the following:*

Provide an even cross-sectional profile of the roadway at the end of each day's milling operations on roadways open to through traffic.

4. Traffic.

*Replace paragraph one under section titled **General** with the following:*

Flagging operations will be allowed to reduce traffic to one lane as needed to complete construction operations. Flagging operation limits shall not exceed 2 miles. During flagging operations, restore the roadway to two-way traffic at the end of each day.

23. DELETED

Schedule of Items


Attached, dated September 5, 2024, are the revised Schedule of Items Pages 1 – 14.

Plan Sheets

The following 8½ x 11-inch sheets are attached and made part of the plans for this proposal:

Revised: 10, 11, 14, and 141.

END OF ADDENDUM

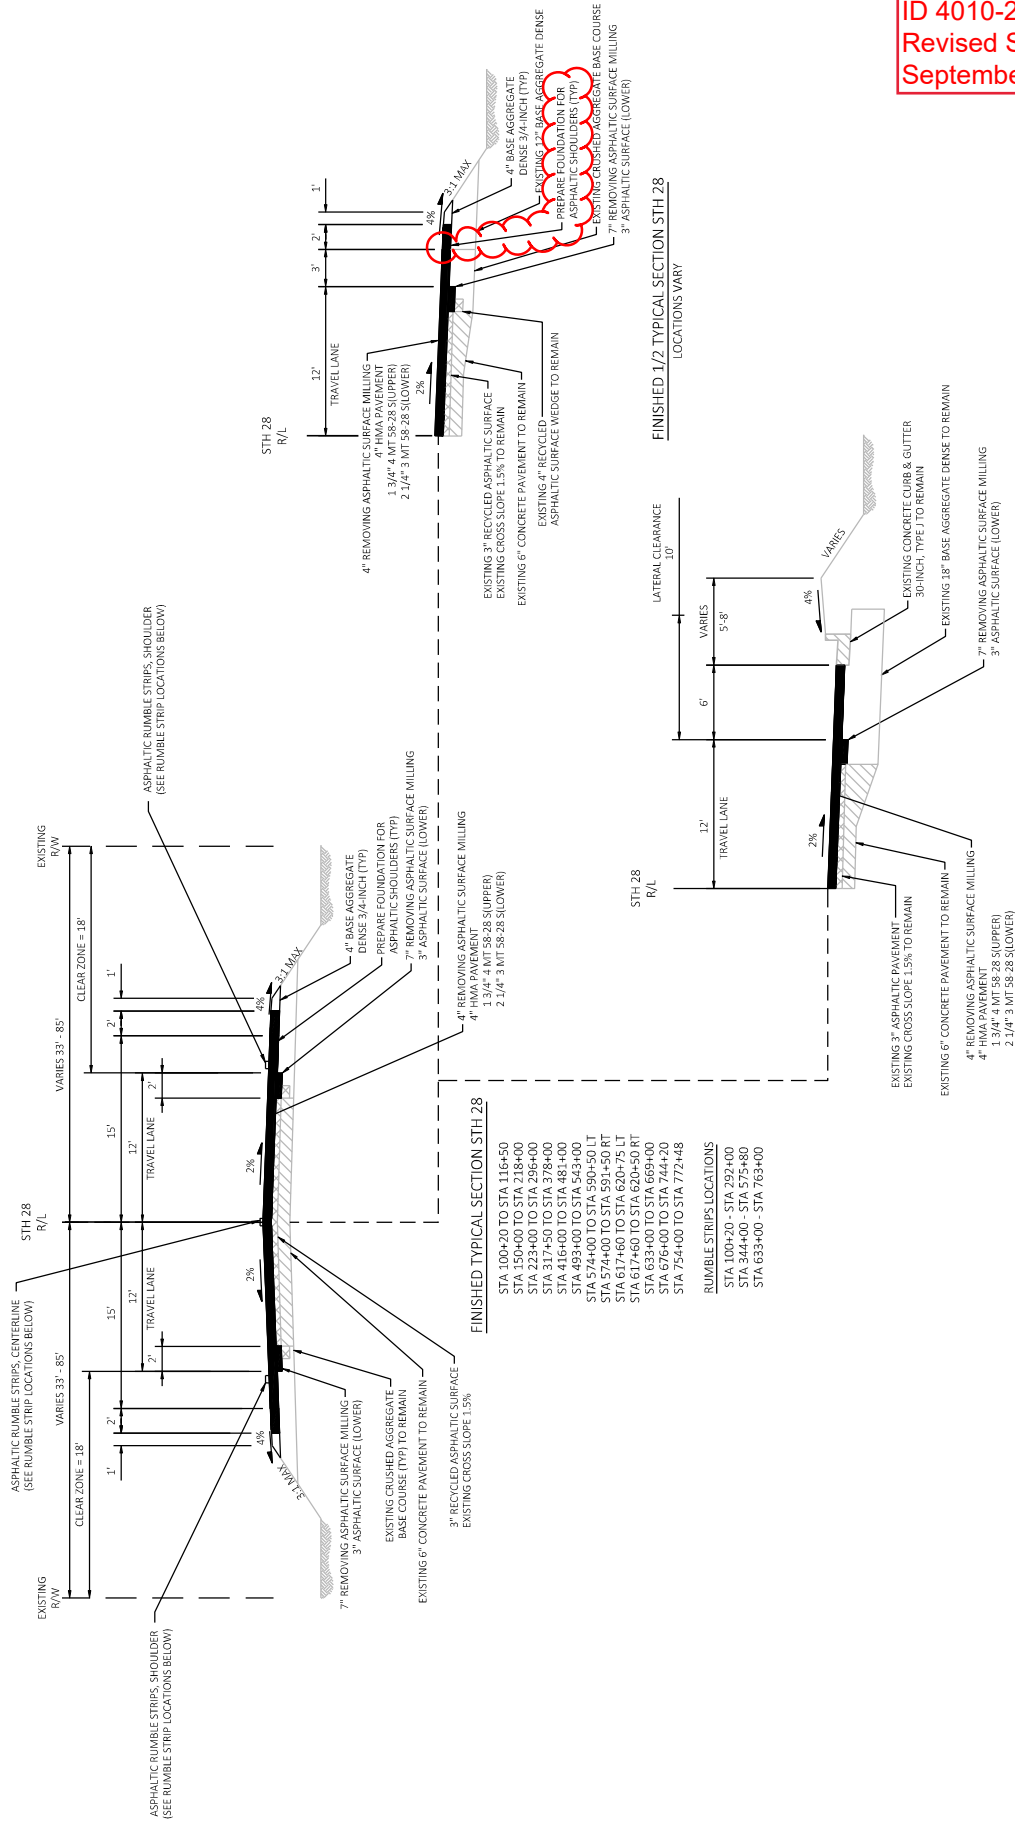

Addendum No. 01
 ID 4010-21-71 &
 ID 4010-26-71
 Revised Sheet 10
 September 5, 2024

PROJECT NO: 4010-21-71, 4010-26-71

HWY: STH 28

COUNTY: SHEBOYGAN

TYPICAL SECTIONS

SHEET

10

E

FILE NAME: K:\121271\AC\WLB\401021\01\SHEETS\PLAN\020301-TS.DWG


LAYOUT NAME: 020301-TS

PLOT DATE: 9/4/2024 4:28 PM


PLOT NAME:

PLOT SCALE: 1IN=10 FT

WISDOT/CADD SHEET 12

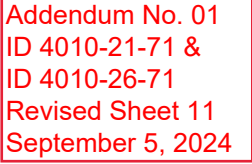

* VARIES 12' TO 24' FROM STA 569+19.8 TO STA 572+20.1 LT
** 3' FROM STA 569+19.8 TO STA 571+03.9 LT
*** 3' FROM STA 409+84.4 TO STA 410+96.8 LT
2' FROM STA 143+75.1 TO STA 145+16.5 RT
STA 488+38.2 TO STA 489+48.0 RT

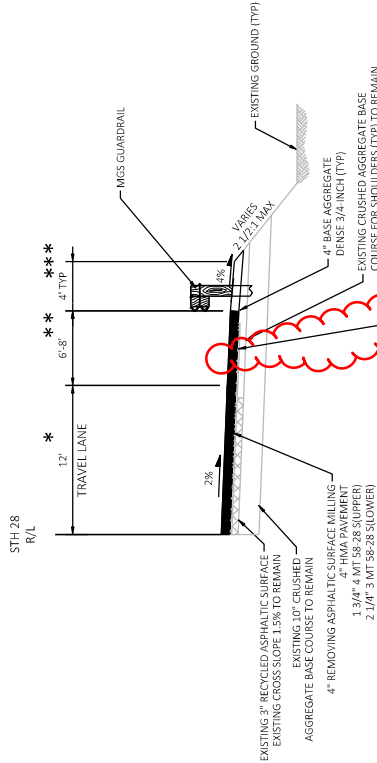


FINISHED TYPICAL SECTION STH 28

STA 140+80.32 TO STA 145+69.5 RT
STA 142+11.6 TO STA 147+42.8 LT
STA 408+12.8 TO STA 410+90.27 RT
STA 488+48.1 TO STA 489+48.0 RT
STA 486+01.5 TO STA 490+20.2 RT
STA 487+29.8 TO STA 492+73.5 LT
STA 566+46 TO STA 570+79.1 RT
STA 569+19.8 TO STA 572+20.1 LT

STH 28
R/L

***** 2' FROM STA 229+11.6 TO STA 229+50.1 RT

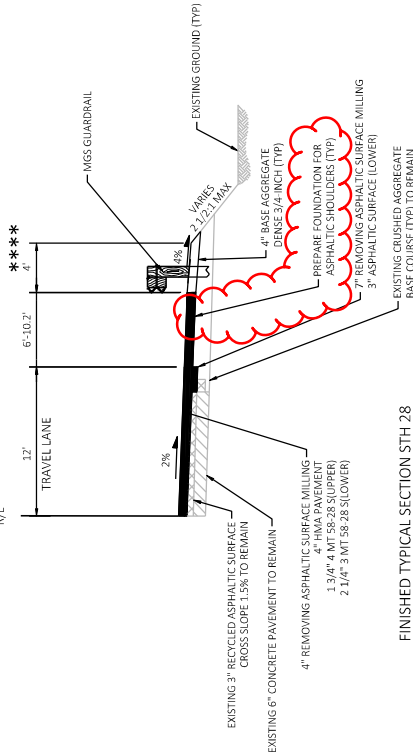

FINISHED TYPICAL SECTION STH 28

STA 226+64.4 TO STA 230+95.5

Addendum No. 01
ID 4010-21-71 &
ID 4010-26-71
Revised Sheet 14
September 5, 2024

PROJECT NO: 4010-21-71, 4010-26-71

HWY: STH 28

COUNTY: SHEBOYGAN

TYPICAL SECTIONS

SHEET

14

E

FILE NAME: K:\12127\AC\WLB\401021\01\SHEETS\PLAN\W20301-15.DWG
LAYOUT NAME: -026311-5

PLOT DATE: 9/4/2024 4:28 PM

PLOT BY: SEEBY, LURE

PLOT SCALE: 1IN=10 FT

WISDOT/CADD SHEET 12

ID 4010-21-71 CATEGORY 0010										BASE AGGREGATE DENSE		305.0110		305.0120		624.0100	
										BASE AGGREGATE DENSE 3/4-INCH				BASE AGGREGATE DENSE 1 1/4-INCH			
ROADWAY	STATION	TO	STATION	LOCATION		TON		TON									
STH 28																	
	100+19.8	-	163+10	SOUTH COUNTY LINE (START PROJECT) - CTH D/STH 144		720		---						11		1	
	163+10	-	225+45	CTH D/STH 144 - BRAZELTON DR/ABBOTT DR		580		---						9		---	
	225+45	-	287+00	BRAZELTON DR/ABBOTT DR - W CTH A/E CTH SS		620		---						10		1	
	287+00	-	339+39	W CTH A/E CTH SS - CHERRY HILL DR/E CTH A		200		400						9		2	
	339+39	-	393+47	CHERRY HILL DR/E CTH A - W CTH SS		470		---						8		---	
	393+47	-	449+13	W CTH SS - CTH W		650		---						10		1	
	449+13	-	558+39	CTH W - STATION EQUATION		1,160		---						18		1	
	558+44	-	607+76	STATION EQUATION - START PROJECT ID 4010-26-71		360		---						6		2	
	610+41	-	665+45	END PROJECT ID 4010-26-71 - ROCK RD/CTH E		340		290						10		2	
	665+45	-	754+82	ROCK RD/CTH E - BLUEBERRY LN		710		60						12		1	
	754+82	-	806+15	BLUEBERRY LN - STH 57 (END PROJECT)		140		---						3		1	
UNDISTRIBUTED																	
						80		---						---		---	
SUBTOTAL																	
						830		5,950						106		12	
						830		5,950								118	
TOTAL 0010																	
305.0120																	
BASE AGGREGATE DENSE 1 1/4-INCH																	
ROADWAY	STATION	TO	STATION			TON								AGGREGATE COMPACTION		DUST CONTROL	
STH 28																	
	607+75.72	-	608+90.72			590								11		2	
	609+27.89	-	610+41.72			590								11		2	
DRIVEWAYS																	
						70								2		---	
SUBTOTALS																	
						1,250								24		4	
						1,250											
						305.0120											
						BASE AGGREGATE DENSE 1 1/4-INCH											
TON																	
	607+75.72	-	608+90.72			80											
	609+27.89	-	610+41.72			80											
						160											
TOTAL 0030																	
*USED FOR PARKING LANES.																	
305.0120																	
BASE AGGREGATE DENSE 1 1/4-INCH																	
TON																	
80																	
80																	
160																	
TOTAL 2,240																	
ID 4010-21-71 830																	
ID 4010-26-71 1,410																	
TOTAL 2,240																	
MISCELLANEOUS QUANTITIES																	
COUNTY: SHEBOYGAN																	
HWY: STH 28																	
PROJECT NO: 4010-21-71, 4010-26-71																	
E																	
SHEET: 141																	
Addendum No. 01																	
ID 4010-21-71 &																	
ID 4010-26-71																	
Revised Sheet 141																	
September 5, 2024																	
118																	
28																	
146																	



Proposal Schedule of Items

Page 1 of 14

Proposal ID: 20240910012 Project(s): 4010-21-71, 4010-26-71

Federal ID(s): WISC 2024436, WISC 2024443

SECTION: 0001

Contract Items

Alt Set ID:

Alt Mbr ID:

Proposal Line Number	Item ID Description	Approximate Quantity and Units	Unit Price	Bid Amount
0002	201.0105 Clearing	7.000 STA	_____.	_____.
0004	201.0120 Clearing	16.000 ID	_____.	_____.
0006	201.0205 Grubbing	7.000 STA	_____.	_____.
0008	201.0220 Grubbing	16.000 ID	_____.	_____.
0010	203.0100 Removing Small Pipe Culverts	4.000 EACH	_____.	_____.
0012	203.0220 Removing Structure (structure) 01. 42"X54" Box Culvert, 633+78	1.000 EACH	_____.	_____.
0014	203.0220 Removing Structure (structure) 02. 24"X24" Box Culvert, 678+09	1.000 EACH	_____.	_____.
0016	203.0250 Removing Structure Over Waterway Remove Debris (structure) 01. C-59-114	1.000 EACH	_____.	_____.
0018	204.0100 Removing Concrete Pavement	972.000 SY	_____.	_____.
0020	204.0110 Removing Asphaltic Surface	337.000 SY	_____.	_____.
0022	204.0115 Removing Asphaltic Surface Butt Joints	303.000 SY	_____.	_____.
0024	204.0120 Removing Asphaltic Surface Milling	281,900.000 SY	_____.	_____.
0026	204.0150 Removing Curb & Gutter	1,547.000 LF	_____.	_____.
0028	204.0155 Removing Concrete Sidewalk	778.000 SY	_____.	_____.
0030	204.0165 Removing Guardrail	4,448.000 LF	_____.	_____.



Proposal Schedule of Items

Page 2 of 14

Proposal ID: 20240910012 Project(s): 4010-21-71, 4010-26-71

Federal ID(s): WISC 2024436, WISC 2024443

SECTION: 0001

Contract Items

Alt Set ID:

Alt Mbr ID:

Proposal Line Number	Item ID Description	Approximate Quantity and Units	Unit Price	Bid Amount
0032	204.0170 Removing Fence	161.000 LF	_____.	_____.
0034	204.0185 Removing Masonry	16.000 CY	_____.	_____.
0036	204.0190 Removing Surface Drains	1.000 EACH	_____.	_____.
0038	204.0220 Removing Inlets	4.000 EACH	_____.	_____.
0040	204.0245 Removing Storm Sewer (size) 01. 12-Inch	18.000 LF	_____.	_____.
0042	204.0245 Removing Storm Sewer (size) 02. 15-Inch	150.000 LF	_____.	_____.
0044	204.0245 Removing Storm Sewer (size) 03. 18-Inch	20.000 LF	_____.	_____.
0046	204.9060.S Removing (item description) 01. Apron Endwalls	1.000 EACH	_____.	_____.
0048	205.0100 Excavation Common	1,375.000 CY	_____.	_____.
0050	206.1001 Excavation for Structures Bridges (structure) 01. B-59-321	1.000 EACH	_____.	_____.
0052	210.1500 Backfill Structure Type A	522.000 TON	_____.	_____.
0054	211.0101 Prepare Foundation for Asphaltic Paving (project) 01. 4010-21-71	1.000 EACH	_____.	_____.
0056	211.0400 Prepare Foundation for Asphaltic Shoulders	1,240.000 STA	_____.	_____.
0058	213.0100 Finishing Roadway (project) 01. 4010-21-71	1.000 EACH	_____.	_____.



Proposal Schedule of Items

Page 3 of 14

Proposal ID: 20240910012 Project(s): 4010-21-71, 4010-26-71

Federal ID(s): WISC 2024436, WISC 2024443

SECTION: 0001

Contract Items

Alt Set ID:

Alt Mbr ID:

Proposal Line Number	Item ID Description	Approximate Quantity and Units	Unit Price	Bid Amount
0060	213.0100 Finishing Roadway (project) 02. 4010-26-71	1.000 EACH	_____.	_____.
0062	305.0110 Base Aggregate Dense 3/4-Inch	5,950.000 TON	_____.	_____.
0064	305.0120 Base Aggregate Dense 1 1/4-Inch	2,240.000 TON	_____.	_____.
0068	320.0130 Concrete Base 6 1/2-Inch	88.000 SY	_____.	_____.
0070	415.0410 Concrete Pavement Approach Slab	150.000 SY	_____.	_____.
0072	416.0610 Drilled Tie Bars	227.000 EACH	_____.	_____.
0074	455.0605 Tack Coat	34,110.000 GAL	_____.	_____.
0076	460.0105.S HMA Percent Within Limits (PWL) Test Strip Volumetrics	2.000 EACH	_____.	_____.
0078	460.0110.S HMA Percent Within Limits (PWL) Test Strip Density	2.000 EACH	_____.	_____.
0080	460.2005 Incentive Density PWL HMA Pavement	44,350.000 DOL	1.00000	44,350.00
0082	460.2007 Incentive Density HMA Pavement Longitudinal Joints	14,100.000 DOL	1.00000	14,100.00
0084	460.2010 Incentive Air Voids HMA Pavement	70,650.000 DOL	1.00000	70,650.00
0086	460.6223 HMA Pavement 3 MT 58-28 S	38,000.000 TON	_____.	_____.
0088	460.6224 HMA Pavement 4 MT 58-28 S	29,385.000 TON	_____.	_____.
0090	465.0105 Asphaltic Surface	3,870.000 TON	_____.	_____.



Proposal Schedule of Items

Page 4 of 14

Proposal ID: 20240910012 Project(s): 4010-21-71, 4010-26-71

Federal ID(s): WISC 2024436, WISC 2024443

SECTION: 0001

Contract Items

Alt Set ID:

Alt Mbr ID:

Proposal Line Number	Item ID Description	Approximate Quantity and Units	Unit Price	Bid Amount
0092	465.0110 Asphaltic Surface Patching	780.000 TON	_____.	_____.
0094	465.0120 Asphaltic Surface Driveways and Field Entrances	32.000 TON	_____.	_____.
0096	465.0315 Asphaltic Flumes	28.000 SY	_____.	_____.
0098	465.0520 Asphaltic Rumble Strips, Shoulder	91,011.000 LF	_____.	_____.
0100	465.0560 Asphaltic Rumble Strips, Centerline	48,069.000 LF	_____.	_____.
0102	502.0100 Concrete Masonry Bridges	273.000 CY	_____.	_____.
0104	502.3200 Protective Surface Treatment	273.000 SY	_____.	_____.
0106	502.3210 Pigmented Surface Sealer	49.000 SY	_____.	_____.
0108	505.0400 Bar Steel Reinforcement HS Structures	7,300.000 LB	_____.	_____.
0110	505.0600 Bar Steel Reinforcement HS Coated Structures	31,750.000 LB	_____.	_____.
0112	513.2001 Railing Pipe	59.000 LF	_____.	_____.
0114	513.7016 Railing Steel Type C3	115.000 LF	_____.	_____.
0116	516.0500 Rubberized Membrane Waterproofing	38.000 SY	_____.	_____.
0118	520.8700 Cleaning Culvert Pipes	3.000 EACH	_____.	_____.
0120	521.0348 Apron Endwalls for Culvert Pipe Sloped Cross Drains Steel 48-Inch 4 to 1	2.000 EACH	_____.	_____.



Proposal Schedule of Items

Page 5 of 14

Proposal ID: 20240910012 Project(s): 4010-21-71, 4010-26-71

Federal ID(s): WISC 2024436, WISC 2024443

SECTION: 0001

Contract Items

Alt Set ID:

Alt Mbr ID:

Proposal Line Number	Item ID Description	Approximate Quantity and Units	Unit Price	Bid Amount
0122	521.1015 Apron Endwalls for Culvert Pipe Steel 15-Inch	1.000 EACH	_____.	_____.
0124	521.1036 Apron Endwalls for Culvert Pipe Steel 36-Inch	1.000 EACH	_____.	_____.
0126	521.1042 Apron Endwalls for Culvert Pipe Steel 42-Inch	1.000 EACH	_____.	_____.
0128	521.1728 Apron Endwalls for Pipe Arch Sloped Side Drains Steel 28x20-Inch 6 to 1	2.000 EACH	_____.	_____.
0130	521.3136 Culvert Pipe Corrugated Steel 36-Inch	4.000 LF	_____.	_____.
0132	521.3728 Pipe Arch Corrugated Steel 28x20-Inch	33.000 LF	_____.	_____.
0134	522.0424 Culvert Pipe Reinforced Concrete Class IV 24-Inch	68.000 LF	_____.	_____.
0136	522.0448 Culvert Pipe Reinforced Concrete Class IV 48-Inch	62.000 LF	_____.	_____.
0138	522.1018 Apron Endwalls for Culvert Pipe Reinforced Concrete 18-Inch	1.000 EACH	_____.	_____.
0140	522.1024 Apron Endwalls for Culvert Pipe Reinforced Concrete 24-Inch	3.000 EACH	_____.	_____.
0142	524.0627 Apron Endwalls for Culvert Pipe Salvaged 27-Inch	1.000 EACH	_____.	_____.
0144	550.0010 Pre-Boring Unconsolidated Materials	198.000 LF	_____.	_____.
0146	550.0500 Pile Points	18.000 EACH	_____.	_____.
0148	550.2128 Piling CIP Concrete 12 3/4 X 0.50-Inch	1,035.000 LF	_____.	_____.



Proposal Schedule of Items

Page 6 of 14

Proposal ID: 20240910012 Project(s): 4010-21-71, 4010-26-71

Federal ID(s): WISC 2024436, WISC 2024443

SECTION: 0001

Contract Items

Alt Set ID:

Alt Mbr ID:

Proposal Line Number	Item ID Description	Approximate Quantity and Units	Unit Price	Bid Amount
0150	601.0407 Concrete Curb & Gutter 18-Inch Type D	40.000 LF	_____.	_____.
0152	601.0409 Concrete Curb & Gutter 30-Inch Type A	395.000 LF	_____.	_____.
0154	601.0411 Concrete Curb & Gutter 30-Inch Type D	406.000 LF	_____.	_____.
0156	601.0576 Concrete Curb & Gutter 4-Inch Sloped 30-Inch Type J	922.000 LF	_____.	_____.
0158	601.0600 Concrete Curb Pedestrian	260.000 LF	_____.	_____.
0160	602.0410 Concrete Sidewalk 5-Inch	7,254.000 SF	_____.	_____.
0162	602.0505 Curb Ramp Detectable Warning Field Yellow	370.000 SF	_____.	_____.
0164	602.0605 Curb Ramp Detectable Warning Field Radial Yellow	51.000 SF	_____.	_____.
0166	602.0810 Concrete Driveway 6-Inch	211.000 SY	_____.	_____.
0168	606.0200 Riprap Medium	170.000 CY	_____.	_____.
0170	606.0300 Riprap Heavy	242.000 CY	_____.	_____.
0172	608.0318 Storm Sewer Pipe Reinforced Concrete Class III 18-Inch	57.000 LF	_____.	_____.
0174	608.0324 Storm Sewer Pipe Reinforced Concrete Class III 24-Inch	32.000 LF	_____.	_____.
0176	608.0412 Storm Sewer Pipe Reinforced Concrete Class IV 12-Inch	74.000 LF	_____.	_____.



Proposal Schedule of Items

Page 7 of 14

Proposal ID: 20240910012 Project(s): 4010-21-71, 4010-26-71

Federal ID(s): WISC 2024436, WISC 2024443

SECTION: 0001

Contract Items

Alt Set ID:

Alt Mbr ID:

Proposal Line Number	Item ID Description	Approximate Quantity and Units	Unit Price	Bid Amount
0178	608.0415 Storm Sewer Pipe Reinforced Concrete Class IV 15-Inch	165.000 LF	_____.	_____.
0180	608.0418 Storm Sewer Pipe Reinforced Concrete Class IV 18-Inch	67.000 LF	_____.	_____.
0182	611.0612 Inlet Covers Type C	1.000 EACH	_____.	_____.
0184	611.0630 Inlet Covers Type HM-GJ	13.000 EACH	_____.	_____.
0186	611.2005 Manholes 5-FT Diameter	1.000 EACH	_____.	_____.
0188	611.2006 Manholes 6-FT Diameter	1.000 EACH	_____.	_____.
0190	611.3004 Inlets 4-FT Diameter	2.000 EACH	_____.	_____.
0192	611.3230 Inlets 2x3-FT	10.000 EACH	_____.	_____.
0194	611.8115 Adjusting Inlet Covers	2.000 EACH	_____.	_____.
0196	612.0406 Pipe Underdrain Wrapped 6-Inch	232.000 LF	_____.	_____.
0198	614.0010 Barrier System Grading Shaping Finishing	18.000 EACH	_____.	_____.
0200	614.2300 MGS Guardrail 3	2,728.360 LF	_____.	_____.
0202	614.2330 MGS Guardrail 3 K	490.400 LF	_____.	_____.
0204	614.2350 MGS Guardrail Short Radius	106.000 LF	_____.	_____.
0206	614.2610 MGS Guardrail Terminal EAT	16.000 EACH	_____.	_____.



Proposal Schedule of Items

Page 8 of 14

Proposal ID: 20240910012 Project(s): 4010-21-71, 4010-26-71

Federal ID(s): WISC 2024436, WISC 2024443

SECTION: 0001

Contract Items

Alt Set ID:

Alt Mbr ID:

Proposal Line Number	Item ID Description	Approximate Quantity and Units	Unit Price	Bid Amount
0208	614.2630 MGS Guardrail Short Radius Terminal	2.000 EACH	_____.	_____.
0210	618.0100 Maintenance and Repair of Haul Roads (project) 01. 4010-21-71	1.000 EACH	_____.	_____.
0212	618.0100 Maintenance and Repair of Haul Roads (project) 02. 4010-26-71	1.000 EACH	_____.	_____.
0214	619.1000 Mobilization	1.000 EACH	_____.	_____.
0216	624.0100 Water	146.000 MGAL	_____.	_____.
0218	625.0100 Topsoil	1,607.000 SY	_____.	_____.
0220	627.0200 Mulching	1,000.000 SY	_____.	_____.
0222	628.1504 Silt Fence	7,492.000 LF	_____.	_____.
0224	628.1520 Silt Fence Maintenance	11,242.000 LF	_____.	_____.
0226	628.1905 Mobilizations Erosion Control	15.000 EACH	_____.	_____.
0228	628.1910 Mobilizations Emergency Erosion Control	7.000 EACH	_____.	_____.
0230	628.2004 Erosion Mat Class I Type B	900.000 SY	_____.	_____.
0232	628.2008 Erosion Mat Urban Class I Type B	816.000 SY	_____.	_____.
0234	628.7005 Inlet Protection Type A	5.000 EACH	_____.	_____.
0236	628.7015 Inlet Protection Type C	23.000 EACH	_____.	_____.



Proposal Schedule of Items

Page 9 of 14

Proposal ID: 20240910012 Project(s): 4010-21-71, 4010-26-71

Federal ID(s): WISC 2024436, WISC 2024443

SECTION: 0001

Contract Items

Alt Set ID:

Alt Mbr ID:

Proposal Line Number	Item ID Description	Approximate Quantity and Units	Unit Price	Bid Amount
0238	628.7020 Inlet Protection Type D	5.000 EACH	_____.	_____.
0240	628.7504 Temporary Ditch Checks	49.000 LF	_____.	_____.
0242	628.7555 Culvert Pipe Checks	80.000 EACH	_____.	_____.
0244	628.7560 Tracking Pads	2.000 EACH	_____.	_____.
0246	628.7570 Rock Bags	463.000 EACH	_____.	_____.
0248	629.0210 Fertilizer Type B	2.300 CWT	_____.	_____.
0250	630.0130 Seeding Mixture No. 30	40.000 LB	_____.	_____.
0252	630.0140 Seeding Mixture No. 40	40.000 LB	_____.	_____.
0254	630.0200 Seeding Temporary	74.000 LB	_____.	_____.
0256	630.0300 Seeding Borrow Pit	11.000 LB	_____.	_____.
0258	630.0500 Seed Water	55.000 MGAL	_____.	_____.
0260	633.5200 Markers Culvert End	17.000 EACH	_____.	_____.
0262	634.0614 Posts Wood 4x6-Inch X 14-FT	23.000 EACH	_____.	_____.
0264	634.0616 Posts Wood 4x6-Inch X 16-FT	6.000 EACH	_____.	_____.
0266	637.2210 Signs Type II Reflective H	4.500 SF	_____.	_____.
0268	638.2102 Moving Signs Type II	27.000 EACH	_____.	_____.



Proposal Schedule of Items

Page 10 of 14

Proposal ID: 20240910012 Project(s): 4010-21-71, 4010-26-71

Federal ID(s): WISC 2024436, WISC 2024443

SECTION: 0001

Contract Items

Alt Set ID:

Alt Mbr ID:

Proposal Line Number	Item ID Description	Approximate Quantity and Units	Unit Price	Bid Amount
0270	638.3000 Removing Small Sign Supports	24.000 EACH	_____.	_____.
0272	642.5201 Field Office Type C	1.000 EACH	_____.	_____.
0274	643.0300 Traffic Control Drums	17,658.000 DAY	_____.	_____.
0276	643.0420 Traffic Control Barricades Type III	1,230.000 DAY	_____.	_____.
0278	643.0705 Traffic Control Warning Lights Type A	2,460.000 DAY	_____.	_____.
0280	643.0715 Traffic Control Warning Lights Type C	45.000 DAY	_____.	_____.
0282	643.0900 Traffic Control Signs	33,705.000 DAY	_____.	_____.
0284	643.0920 Traffic Control Covering Signs Type II	7.000 EACH	_____.	_____.
0286	643.1000 Traffic Control Signs Fixed Message	117.000 SF	_____.	_____.
0288	643.1050 Traffic Control Signs PCMS	38.000 DAY	_____.	_____.
0290	643.3165 Temporary Marking Line Paint 6-Inch	524,500.000 LF	_____.	_____.
0292	643.3265 Temporary Marking Line Paint 10-Inch	1,957.000 LF	_____.	_____.
0294	643.3350 Temporary Marking Crosswalk Removable Tape 6-inch	2,683.000 LF	_____.	_____.
0296	643.5000 Traffic Control	1.000 EACH	_____.	_____.
0298	644.1430 Temporary Pedestrian Surface Plate	571.000 SF	_____.	_____.
0300	644.1601 Temporary Pedestrian Curb Ramp	1,282.000 DAY	_____.	_____.



Proposal Schedule of Items

Page 11 of 14

Proposal ID: 20240910012 Project(s): 4010-21-71, 4010-26-71

Federal ID(s): WISC 2024436, WISC 2024443

SECTION: 0001

Contract Items

Alt Set ID:

Alt Mbr ID:

Proposal Line Number	Item ID Description	Approximate Quantity and Units	Unit Price	Bid Amount
0302	644.1605 Temporary Pedestrian Detectable Warning Field	310.000 SF	_____.	_____.
0304	644.1810 Temporary Pedestrian Barricade	2,253.000 LF	_____.	_____.
0306	645.0111 Geotextile Type DF Schedule A	106.000 SY	_____.	_____.
0308	645.0120 Geotextile Type HR	846.000 SY	_____.	_____.
0310	646.2020 Marking Line Epoxy 6-Inch	16,867.000 LF	_____.	_____.
0312	646.2040 Marking Line Grooved Wet Ref Epoxy 6-Inch	190,500.000 LF	_____.	_____.
0314	646.4040 Marking Line Grooved Wet Ref Epoxy 10-Inch	1,957.000 LF	_____.	_____.
0316	646.4720 Marking Line Same Day Epoxy 6-Inch	15,580.000 LF	_____.	_____.
0318	646.5320 Marking Railroad Crossing Epoxy	2.000 EACH	_____.	_____.
0320	646.6120 Marking Stop Line Epoxy 18-Inch	132.000 LF	_____.	_____.
0322	646.7420 Marking Crosswalk Epoxy Transverse Line 6-Inch	1,520.000 LF	_____.	_____.
0324	646.9002 Marking Removal Line 6-Inch	230.000 LF	_____.	_____.
0326	650.4000 Construction Staking Storm Sewer	16.000 EACH	_____.	_____.
0328	650.4500 Construction Staking Subgrade	229.000 LF	_____.	_____.
0330	650.5000 Construction Staking Base	229.000 LF	_____.	_____.



Proposal Schedule of Items

Page 12 of 14

Proposal ID: 20240910012 Project(s): 4010-21-71, 4010-26-71

Federal ID(s): WISC 2024436, WISC 2024443

SECTION: 0001

Contract Items

Alt Set ID:

Alt Mbr ID:

Proposal Line Number	Item ID Description	Approximate Quantity and Units	Unit Price	Bid Amount
0332	650.5500 Construction Staking Curb Gutter and Curb & Gutter	2,157.000 LF	_____.	_____.
0334	650.6000 Construction Staking Pipe Culverts	5.000 EACH	_____.	_____.
0336	650.6501 Construction Staking Structure Layout (structure) 01. B-59-321	1.000 EACH	_____.	_____.
0338	650.8000 Construction Staking Resurfacing Reference	70,328.000 LF	_____.	_____.
0340	650.9000 Construction Staking Curb Ramps	24.000 EACH	_____.	_____.
0342	650.9500 Construction Staking Sidewalk (project) 01. 4010-21-71	1.000 EACH	_____.	_____.
0344	650.9500 Construction Staking Sidewalk (project) 02. 4010-26-71	1.000 EACH	_____.	_____.
0346	650.9911 Construction Staking Supplemental Control (project) 01. 4010-21-71	1.000 EACH	_____.	_____.
0348	650.9911 Construction Staking Supplemental Control (project) 02. 4010-26-71	1.000 EACH	_____.	_____.
0350	650.9920 Construction Staking Slope Stakes	229.000 LF	_____.	_____.
0352	690.0150 Sawing Asphalt	2,364.000 LF	_____.	_____.
0354	690.0250 Sawing Concrete	530.000 LF	_____.	_____.
0356	715.0502 Incentive Strength Concrete Structures	1,700.000 DOL	1.00000	1,700.00
0358	715.0720 Incentive Compressive Strength Concrete Pavement	500.000 DOL	1.00000	500.00



Proposal Schedule of Items

Page 13 of 14

Proposal ID: 20240910012 Project(s): 4010-21-71, 4010-26-71

Federal ID(s): WISC 2024436, WISC 2024443

SECTION: 0001

Contract Items

Alt Set ID:

Alt Mbr ID:

Proposal Line Number	Item ID Description	Approximate Quantity and Units	Unit Price	Bid Amount
0360	740.0440 Incentive IRI Ride	107,000.000 DOL	1.00000	107,000.00
0362	999.1001.S Seismograph	1.000 EACH	_____.	_____.
0364	999.1501.S Crack and Damage Survey	5.000 EACH	_____.	_____.
0366	999.2000.S Installing and Maintaining Bird Deterrent System (station) 01. 609+10	1.000 EACH	_____.	_____.
0368	ASP.1T0A On-the-Job Training Apprentice at \$5.00/HR	2,500.000 HRS	5.00000	12,500.00
0370	ASP.1T0G On-the-Job Training Graduate at \$5.00/HR	3,280.000 HRS	5.00000	16,400.00
0372	SPV.0035 Special 01. Foundation Backfill	480.000 CY	_____.	_____.
0374	SPV.0060 Special 01. Apr Endwall For Cul Pipe Hori Ellip Cross Drains Stl 38x60-Inch 4:1	4.000 EACH	_____.	_____.
0376	SPV.0060 Special 02. Locating Culvert Pipe	1.000 EACH	_____.	_____.
0378	SPV.0060 Special 03. Adjust Sanitary Sewer Manhole	20.000 EACH	_____.	_____.
0380	SPV.0090 Special 01. Concrete Curb & Gutter 24-Inch Type D	99.000 LF	_____.	_____.
0382	SPV.0090 Special 02. Concrete Curb & Gutter 24-Inch Type J	280.000 LF	_____.	_____.
0384	SPV.0090 Special 03. Cul Pipe Reinforced Concrete Hori Ellip Class HE-IV 38x60-Inch	104.000 LF	_____.	_____.



Proposal Schedule of Items

Page 14 of 14

Proposal ID: 20240910012 Project(s): 4010-21-71, 4010-26-71

Federal ID(s): WISC 2024436, WISC 2024443

SECTION: 0001

Contract Items

Alt Set ID:

Alt Mbr ID:

Proposal Line Number	Item ID Description	Approximate Quantity and Units	Unit Price	Bid Amount
0386	SPV.0090	154.000		
	Special 04. Profile Cut Curb	LF	_____.	_____.
0388	SPV.0090	50.000		
	Special 05. Fence Split Rail Three Rail	LF	_____.	_____.
Section: 0001			Total:	_____.
			Total Bid:	_____.

