



Wisconsin Department of Transportation

August 28, 2024

**Division of Transportation Systems
Development**

Bureau of Project Development
4822 Madison Yards Way, 4th Floor South
Madison, WI 53705

Telephone: (608) 266-1631
Facsimile (FAX): (608) 266-8459

NOTICE TO ALL CONTRACTORS:

Proposal #23: 1550-02-73
Baldwin – Clear Lake
Branch Rush River Bridge B-55-0289
USH 63
St Croix County

1550-02-77, WISC 2024442
Baldwin – Clear Lake
Spruce Street Intersection
USH 63
St Croix County

Letting of September 10, 2024

This is Addendum No. 01, which provides for the following:

Plan Sheets:

Revised Plan Sheets	
Plan Sheet	Plan Sheet Title (brief description of changes to sheet)
5	Typical Sections (Revise location of 'Point Shown on Cross Sections' leader)
6	Typical Sections (Revise location of 'Point Shown on Cross Sections' leader)
7	Typical Sections (Revise location of 'Point Shown on Cross Sections' leader)
8	Typical Sections (Revise location of 'Point Shown on Cross Sections' leader)


The responsibility for notifying potential subcontractors and suppliers of these changes remains with the prime contractor.

Sincerely,

Mike Coleman


Proposal Development Specialist
Proposal Management Section

END OF ADDENDUM

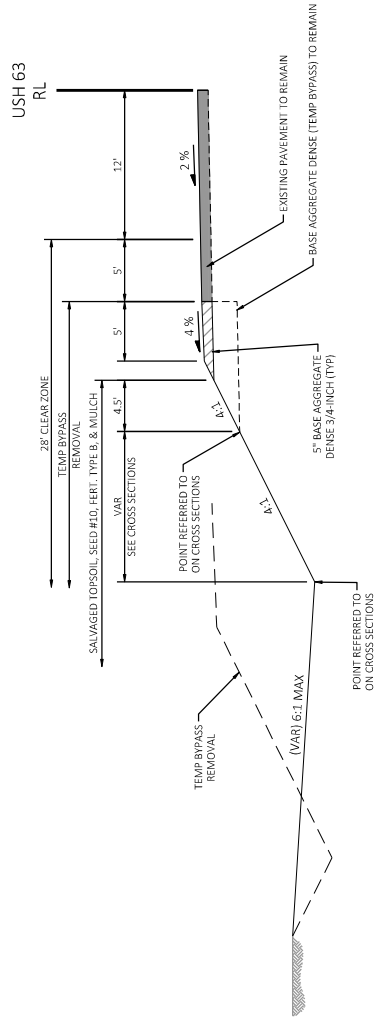

FINISHED TYPICAL SECTION

USH 63
STA 113+77 - STA 117+75 LT

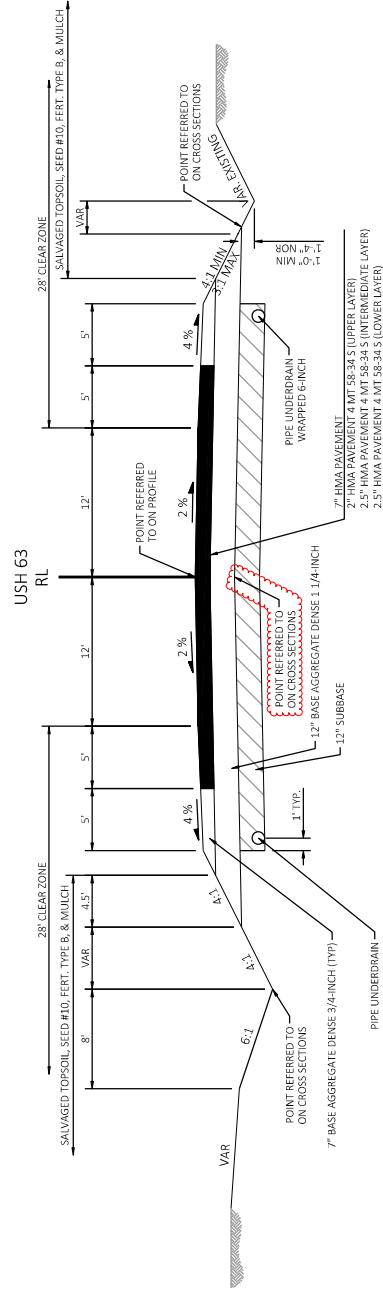

FINISHED TYPICAL SECTION

STA 117+75 - STA 118+25

Addendum No. 01
ID 1550-02-73/77
Revised Sheet 5
August 28, 2024

PROJECT NO: 1550-02-73, 1550-02-77

HWY: USH 63

COUNTY: ST. CROIX

TYPICAL SECTIONS

SHEET

5

E

FILE NAME: N:\PDS\CD\15500203\15500203\15500203-15.DWG
LAYOUT NAME: 020302-15


PLOT DATE: 8/19/2024 7:34 AM


PLOT BY: CHRIS BURINS

PLOT SCALE: 1 IN=10 FT


W65007CADD5 SHEET 42

PROJECT NO: 1550-02-73, 1550-02-77	HWY: USH 63	COUNTY: ST. CROIX	TYPICAL SECTIONS	PILOT NAME: CHRIS BURNS	PILOT SCALE: 1 IN=10 FT	SHEET 6	WS0007CADDSSHEET 42
FILE NAME: N:\PROJECTS\15500203\15500203\1550-02-73.DWG		PILOT DATE: 8/19/2024 7:34 AM		PILOT BY:			

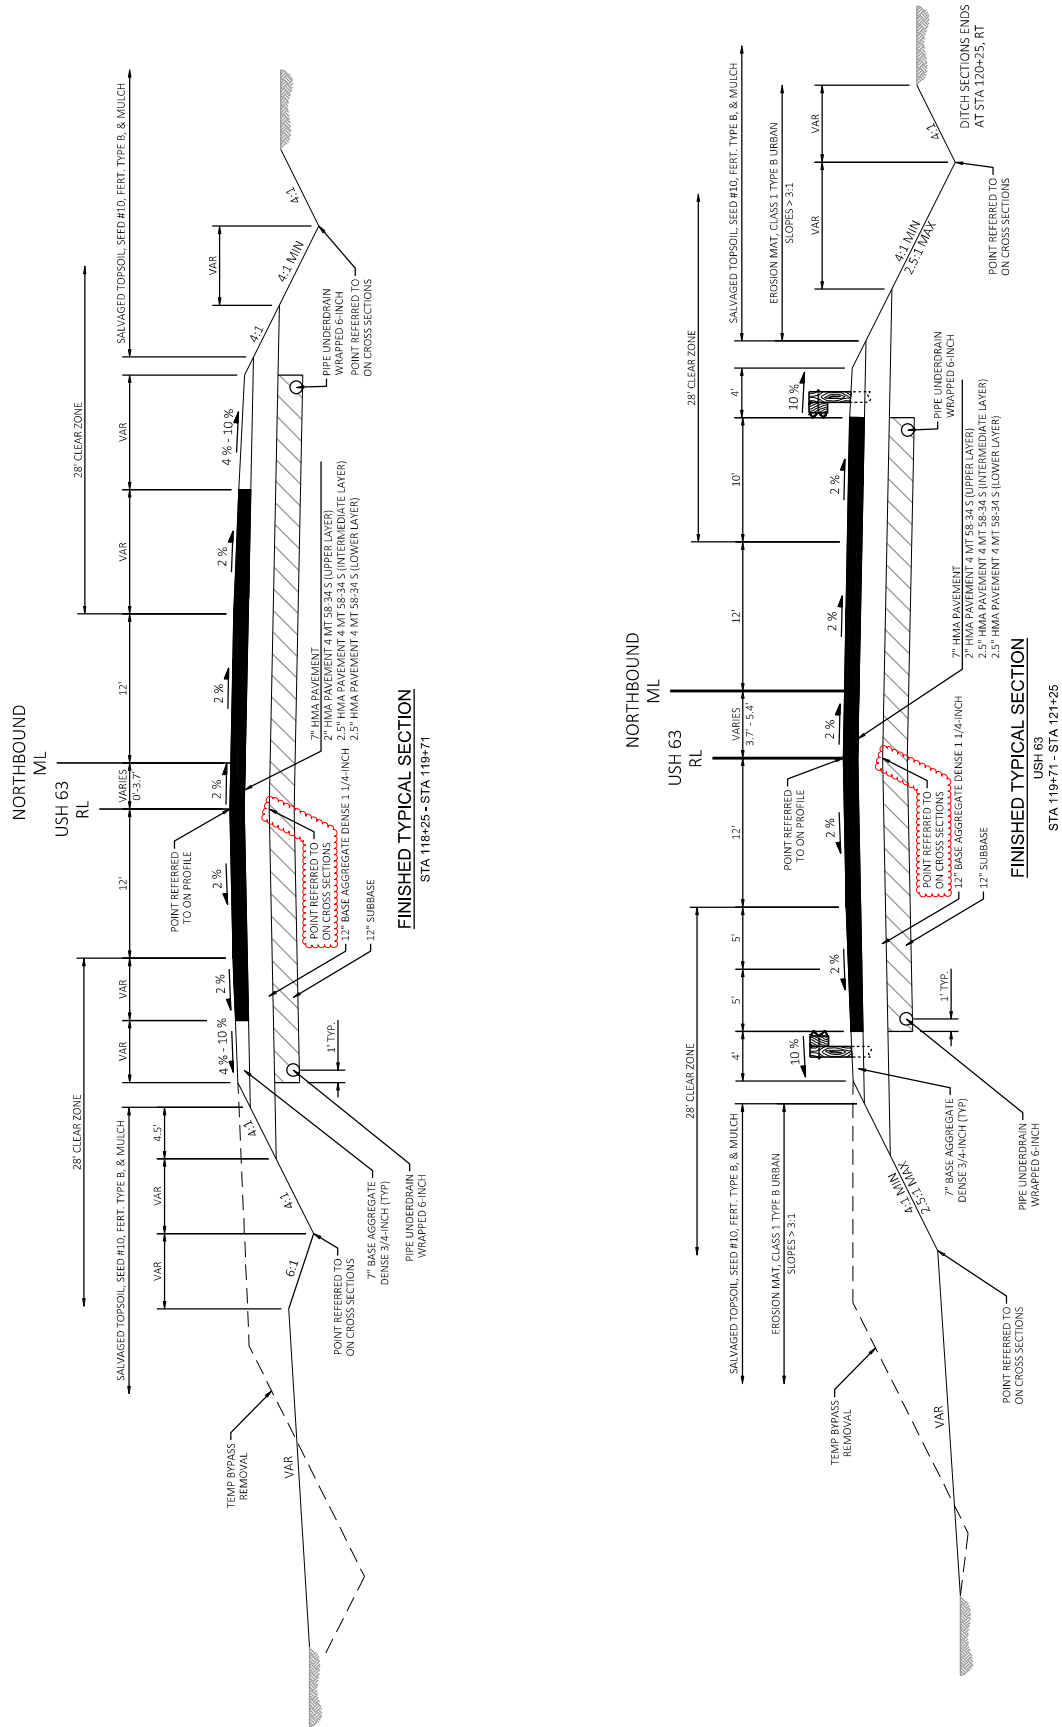

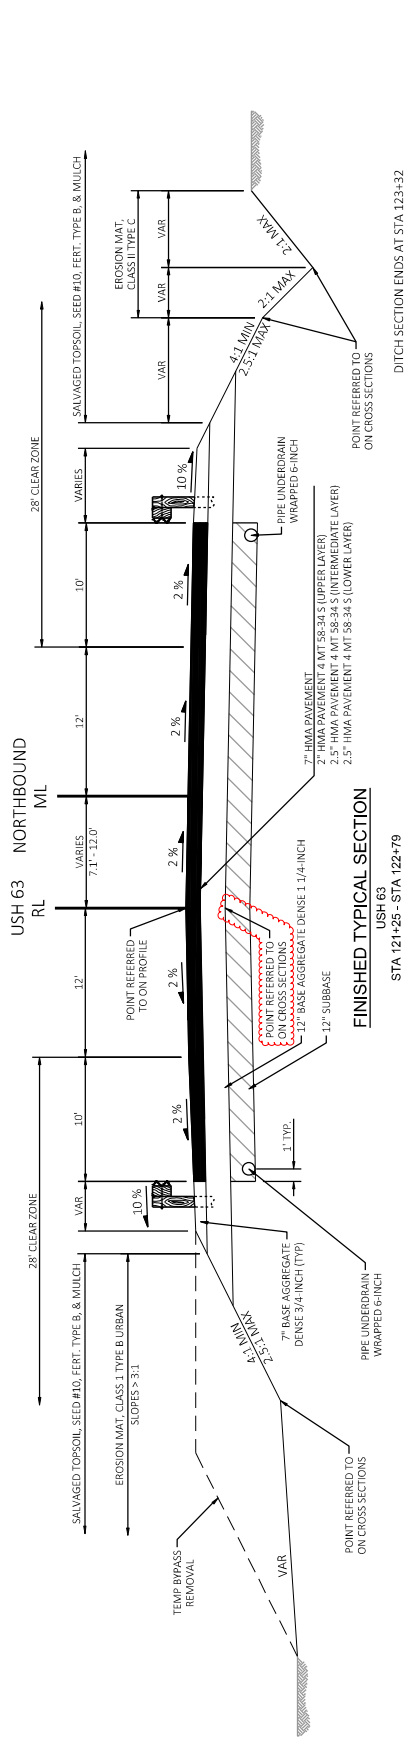

Addendum No. 01
ID 1550-02-73/77
Revised Sheet 7
August 28, 2024

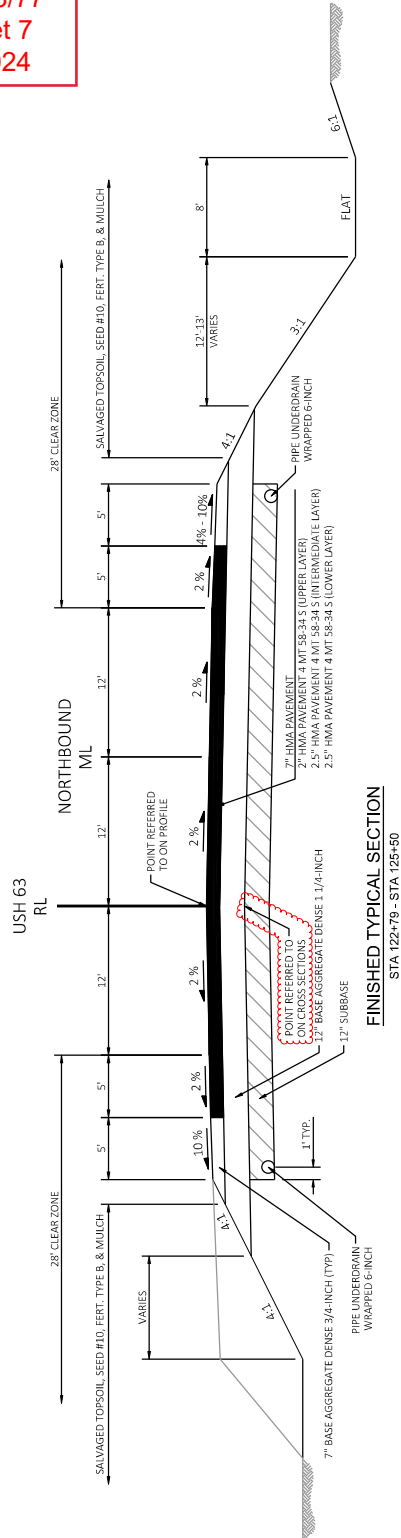

PROJECT NO: 1550-02-73, 1550-02-77

HWY: USH 63

COUNTY: ST. CROIX

TYPICAL SECTIONS

SHEET

7

E

FILE NAME: N:\PDS\CD\15500203\15500203\15500203-15.DWG


LAYOUT NAME: 020304-15

PLOT DATE: 8/19/2024 7:34 AM

PLOT BY: CHRIS BURINS

PLOT SCALE: 1 IN=10 FT

W65007CADD5 SHEET 42

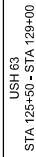

USH 63

