



Wisconsin Department of Transportation

August 26, 2024

Division of Transportation Systems Development

Bureau of Project Development
4822 Madison Yards Way, 4th Floor South
Madison, WI 53705

Telephone: (608) 266-1631
Facsimile (FAX): (608) 266-8459

NOTICE TO ALL CONTRACTORS:

Proposal #25: 7180-00-77, 20240910025
Pepin - Hager City
Walnut Street to Pepin/Pierce Co Line
STH 35
Pepin County

Letting of September 10, 2024

This is Addendum No. 01, which provides for the following:

Schedule of Items:

Revised Bid Item Quantities					
Bid Item	Item Description	Unit	Proposal Total Prior to Addendum	Proposal Quantity Change (-)	Proposal Total After Addendum
614.0305	Steel Plate Beam Guard Class A	LF	2,812.5	-700	2,112.5

Added Bid Item Quantities					
Bid Item	Item Description	Unit	Proposal Total Prior to Addendum	Quantity Added	Proposal Total After Addendum
614.0515	Guardrail Stiffened LHW	LF	0	700	700

Plan Sheets:

Revised Plan Sheets	
Plan Sheet	Plan Sheet Title (brief description of changes to sheet)
19	Miscellaneous Quantities – Updated Beam Guard Summary
24	Plan Sheets – updated beamguard item note to include Guardrail Stiffened LHW
25	Plan Sheets – updated beamguard item note to include Guardrail Stiffened LHW

Schedule of Items

Attached, dated August 26, 2024, are the revised Schedule of Items Pages 2 and 5.

Plan Sheets

The following 8½ x 11-inch sheets are attached and made part of the plans for this proposal:

Revised: 19, 24, 25.

The responsibility for notifying potential subcontractors and suppliers of these changes remains with the prime contractor.

Sincerely,



Mike Coleman

Proposal Development Specialist
Proposal Management Section

END OF ADDENDUM

Addendum No. 01
ID 7180-00-77
Revised Sheet 19
August 26, 2024


BEAM GUARD SUMMARY																								
SEGMENT	CATEGORY	STATION	TO	STATION	LOCATION	BARRIER SYSTEM GRADING SHAPING FINISHING 614.0010	EACH	STEEL PLATE BEAM GUARD CLASS A 614.0305	LF	STEEL PLATE BEAM GUARD ABSORBING TERMINAL 614.0370	EACH	GUARDRAIL STIFFENED LHW 614.0515	LF	GUARDRAIL 3 614.2300	LF	MGS GUARDRAIL 3 K 614.2330	LF	MGS SHORT RADIUS 614.2350	LF	MGS GUARDRAIL TERMINAL EAT 614.2610	EACH	MGS GUARDRAIL TERMINAL TYPE 2 614.2620	EACH	REMARKS
SOUTH	0010	16+18	-	18+06	STH 35 LT	-	-	187.5	-	-	-	-	-	-	-	-	-	-	-	-	-	-	-	RUN 1
SOUTH	0010	18+06	-	18+68	STH 35 LT	-	-	-	-	-	-	62.5	-	-	-	-	-	-	-	-	-	-	-	RUN 1
SOUTH	0010	18+68	-	28+93	STH 35 LT	-	-	1,025.0	-	-	-	-	-	-	-	-	-	-	-	-	-	-	-	RUN 1
SOUTH	0010	28+93	-	32+81	STH 35 LT	-	-	-	-	-	-	387.5	-	-	-	-	-	-	-	-	-	-	-	RUN 1
SOUTH	0010	32+81	-	38+56	STH 35 LT	-	-	575.0	-	-	-	-	-	-	-	-	-	-	-	-	-	-	-	RUN 1
SOUTH	0010	38+56	-	41+06	STH 35 LT	-	-	-	-	-	-	250.0	-	-	-	-	-	-	-	-	-	-	-	RUN 1
SOUTH	0010	41+06	-	44+81	STH 35 LT	1	1	325.0	-	1	-	-	-	-	-	-	-	-	-	-	-	-	-	RUN 1
SOUTH	0010	49+49	-	52+81	STH 35 LT	2	2	-	-	-	-	-	-	-	-	225.0	-	-	-	2	-	-	-	RUN 2
SOUTH	0010	49+49	-	54+56	STH 35 RT	2	2	-	-	-	-	-	-	-	400.0	-	-	-	2	-	-	-	-	RUN 3
SOUTH	0010	53+20	-	56+14	STH 35 LT	2	2	-	-	-	-	-	-	-	187.5	-	-	-	2	-	-	-	-	RUN 4
NORTH	0010	69+09	-	76+75	STH 35 LT	1	1	-	-	-	-	-	-	712.5	-	-	-	-	1	-	-	-	-	RUN 5
NORTH	0010	76+75	-	78+63	STH 35 LT	-	-	-	-	-	-	-	-	-	187.5	-	-	-	-	-	-	-	-	RUN 5
NORTH	0010	78+63	-	83+00	STH 35 LT	-	-	-	-	-	-	-	-	437.5	-	-	-	-	-	-	-	-	-	RUN 5
NORTH	0010	83+00	-	83+50	STH 35 LT	-	-	-	-	-	-	-	-	-	50.0	-	-	-	-	-	-	-	-	RUN 5
NORTH	0010	83+50	-	86+38	STH 35 LT	-	-	-	-	-	-	-	-	287.5	-	-	-	-	-	-	-	-	-	RUN 5
NORTH	0010	86+38	-	95+80	STH 35 LT	-	-	-	-	-	-	-	-	-	882.75	-	-	62.5	-	-	-	-	1	RUN 5 (150' RAD.)
NORTH	0010	84+72	-	88+13	STH 35 RT	1	1	-	-	-	-	-	-	287.5	-	-	-	-	1	-	-	-	-	RUN 6
NORTH	0010	88+13	-	92+00	STH 35 RT	-	-	-	-	-	-	-	-	-	387.5	-	-	-	-	1	-	-	-	RUN 6
NORTH	0010	92+00	-	95+66	STH 35 RT	1	1	-	-	-	-	-	-	312.5	-	-	-	-	1	-	-	-	-	RUN 6
NORTH	0010	100+15	-	112+93	STH 35 LT	1	1	-	-	-	-	-	-	-	-	1,225.0	-	-	-	1	-	-	-	RUN 7
NORTH	0010	112+93	-	126+43	STH 35 LT	-	-	-	-	-	-	-	-	-	-	-	-	-	-	-	-	-	-	RUN 7
NORTH	0010	126+43	-	139+18	STH 35 LT	-	-	-	-	-	-	-	-	-	-	1,275.0	-	-	-	-	-	-	-	RUN 7
NORTH	0010	139+18	-	140+71	STH 35 LT	-	-	-	-	-	-	-	-	120.25	-	-	37.5	-	-	-	-	-	1	RUN 7 (60' RAD.)
NORTH	0010	130+57	-	132+26	STH 35 RT	2	2	-	-	-	-	62.5	-	62.5	-	-	-	-	2	-	-	-	-	RUN 8
NORTH	0010	132+59	-	138+16	STH 35 RT	2	2	-	-	-	-	450.0	-	450.0	-	-	-	2	-	-	-	-	-	RUN 9
NORTH	0010	141+30	-	148+74	STH 35 RT	2	2	-	-	-	-	637.5	-	637.5	-	-	-	2	-	-	-	-	-	RUN 10
NORTH	0010	143+92	-	188+79	STH 35 LT	-	-	-	-	-	-	-	-	4,501.5	-	-	18.75	-	-	-	-	1	-	RUN 11 (30' RAD.)
NORTH	0010	188+79	-	192+91	STH 35 LT	-	-	-	-	-	-	-	-	150.0	-	-	-	-	-	-	-	-	-	RUN 11
NORTH	0010	192+91	-	194+41	STH 35 LT	-	-	-	-	-	-	-	-	-	-	1,975.0	-	-	-	-	-	-	-	RUN 11
NORTH	0010	194+41	-	214+16	STH 35 LT	-	-	-	-	-	-	-	-	-	-	-	-	-	-	-	-	-	-	RUN 11
NORTH	0010	214+16	-	224+29	STH 35 LT	-	-	-	-	-	-	-	-	1,012.5	-	-	-	-	-	-	-	-	-	RUN 11
NORTH	0010	224+29	-	231+91	STH 35 LT	-	-	-	-	-	-	-	-	-	-	762.5	-	-	-	-	-	-	-	RUN 11
NORTH	0010	231+91	-	243+54	STH 35 LT	-	-	-	-	-	-	-	-	1,162.5	-	-	-	-	-	-	-	-	-	RUN 11
NORTH	0010	243+54	-	248+04	STH 35 LT	-	-	-	-	-	-	-	-	-	-	450.0	-	-	-	-	-	-	-	RUN 11
NORTH	0010	248+04	-	250+23	STH 35 LT	-	-	-	-	-	-	-	-	205.5	-	-	37.50	-	-	-	-	1	-	RUN 11 (30' RAD.)
NORTH	0010	222+93	-	225+71	STH 35 RT	1	1	-	-	-	-	-	-	225.0	-	-	-	-	1	-	-	-	-	RUN 12
NORTH	0010	225+71	-	226+71	STH 35 RT	-	-	-	-	-	-	-	-	-	100.0	-	-	-	-	-	-	-	-	RUN 12
NORTH	0010	226+71	-	230+12	STH 35 RT	1	1	-	-	-	-	-	-	287.5	-	-	-	-	1	-	-	-	-	RUN 12
PROJECT TOTALS =						19		2,112.5		1		700		12,202.25		8,520.25		156.25		18		4		
ALL ITEMS ARE CAT 0010 UNLESS NOTED OTHERWISE																								
PROJECT NO: 7180-00-77					HWY: STH 35					COUNTY: PEPIN					MISCELLANEOUS QUANTITIES					SHEET 19				

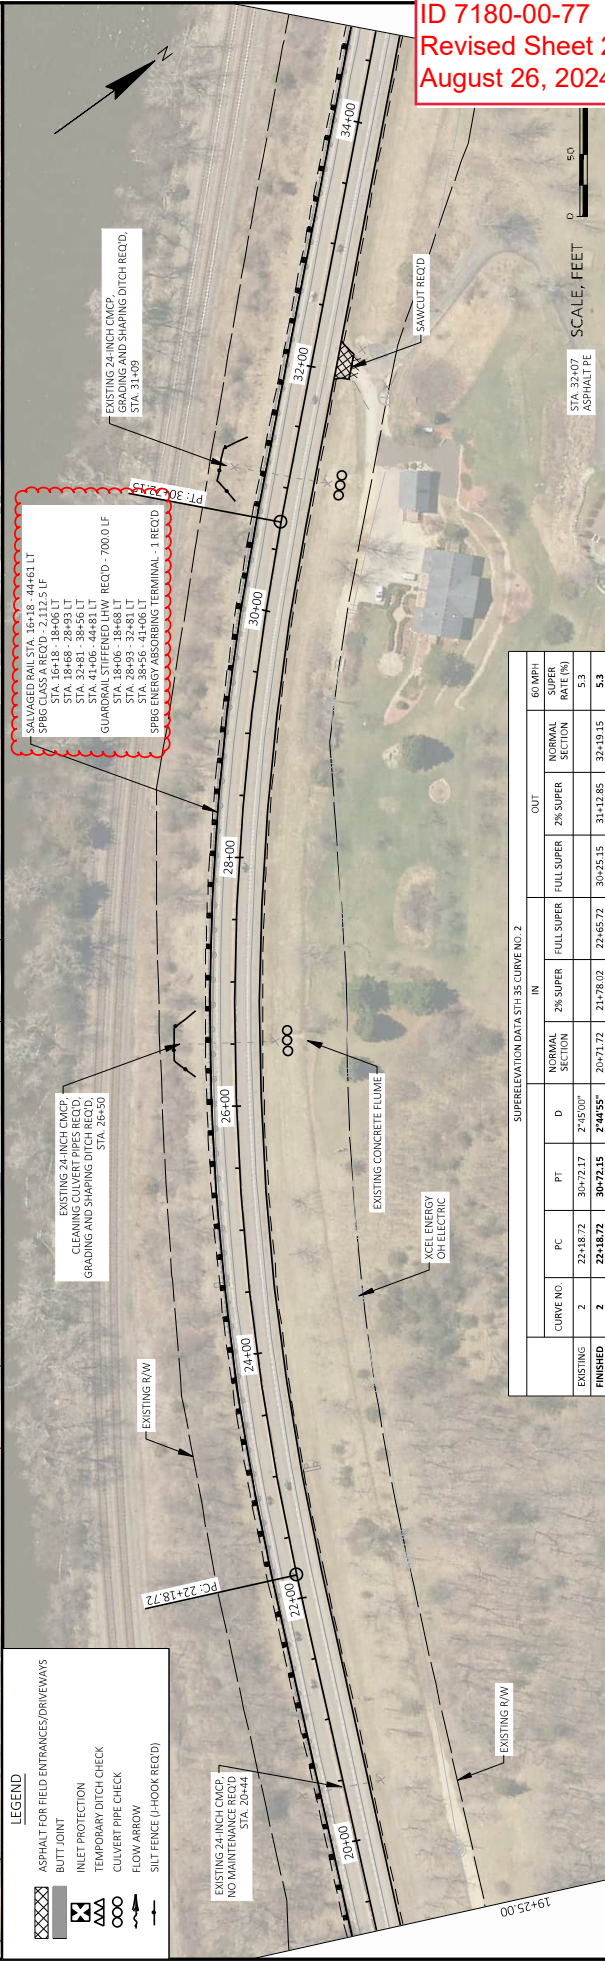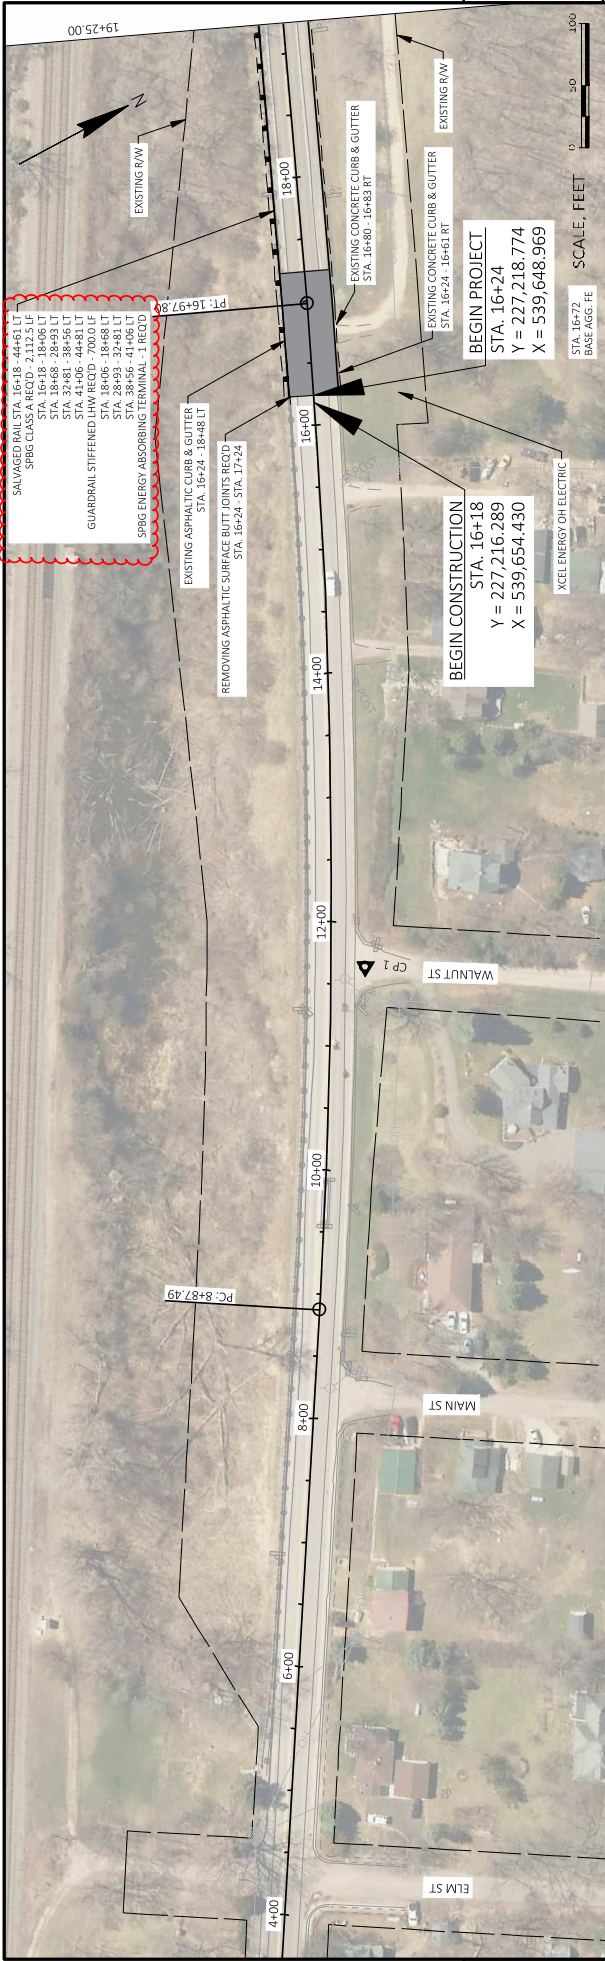

PROJECT NO: 7180-00-77		HWY: STH 35		COUNTY: PEPIN		PLAN SHEETS		PLOT NAME: MCKANE, RYAN		PLOT SCALE: 1 IN=100 FT		SHEET 24	
FILE NAME: W:\738\GAD\7180-00-07\SHETS\PLAN\00201_PN_REV.DWG		LAYOUT NAME: 1		PLOT DATE: 8/16/2024 8:32 AM		PLOT BY: MCKANE, RYAN		PLOT NAME: MCKANE, RYAN		PLOT SCALE: 1 IN=100 FT		SHEET 24	

SUPERELEVATION DATA STH 35 CURVE NO. 2									
CURVE NO.	PC	PT	D	NORMAL SECTION	2% SUPER	FULL SUPER	2% SUPER	OUT	60 MPH SUPER RATE (%)
2	22+18.72	30+72.15	2°44'55"	20+71.72	21+78.02	22+65.72	30+25.15	31+12.85	5.3
2	22+18.72	30+72.15	2°44'55"	20+71.72	21+78.02	22+65.72	30+25.15	31+12.85	5.3

Addendum No. 01
ID 7180-00-77
Revised Sheet 25
August 26, 2024

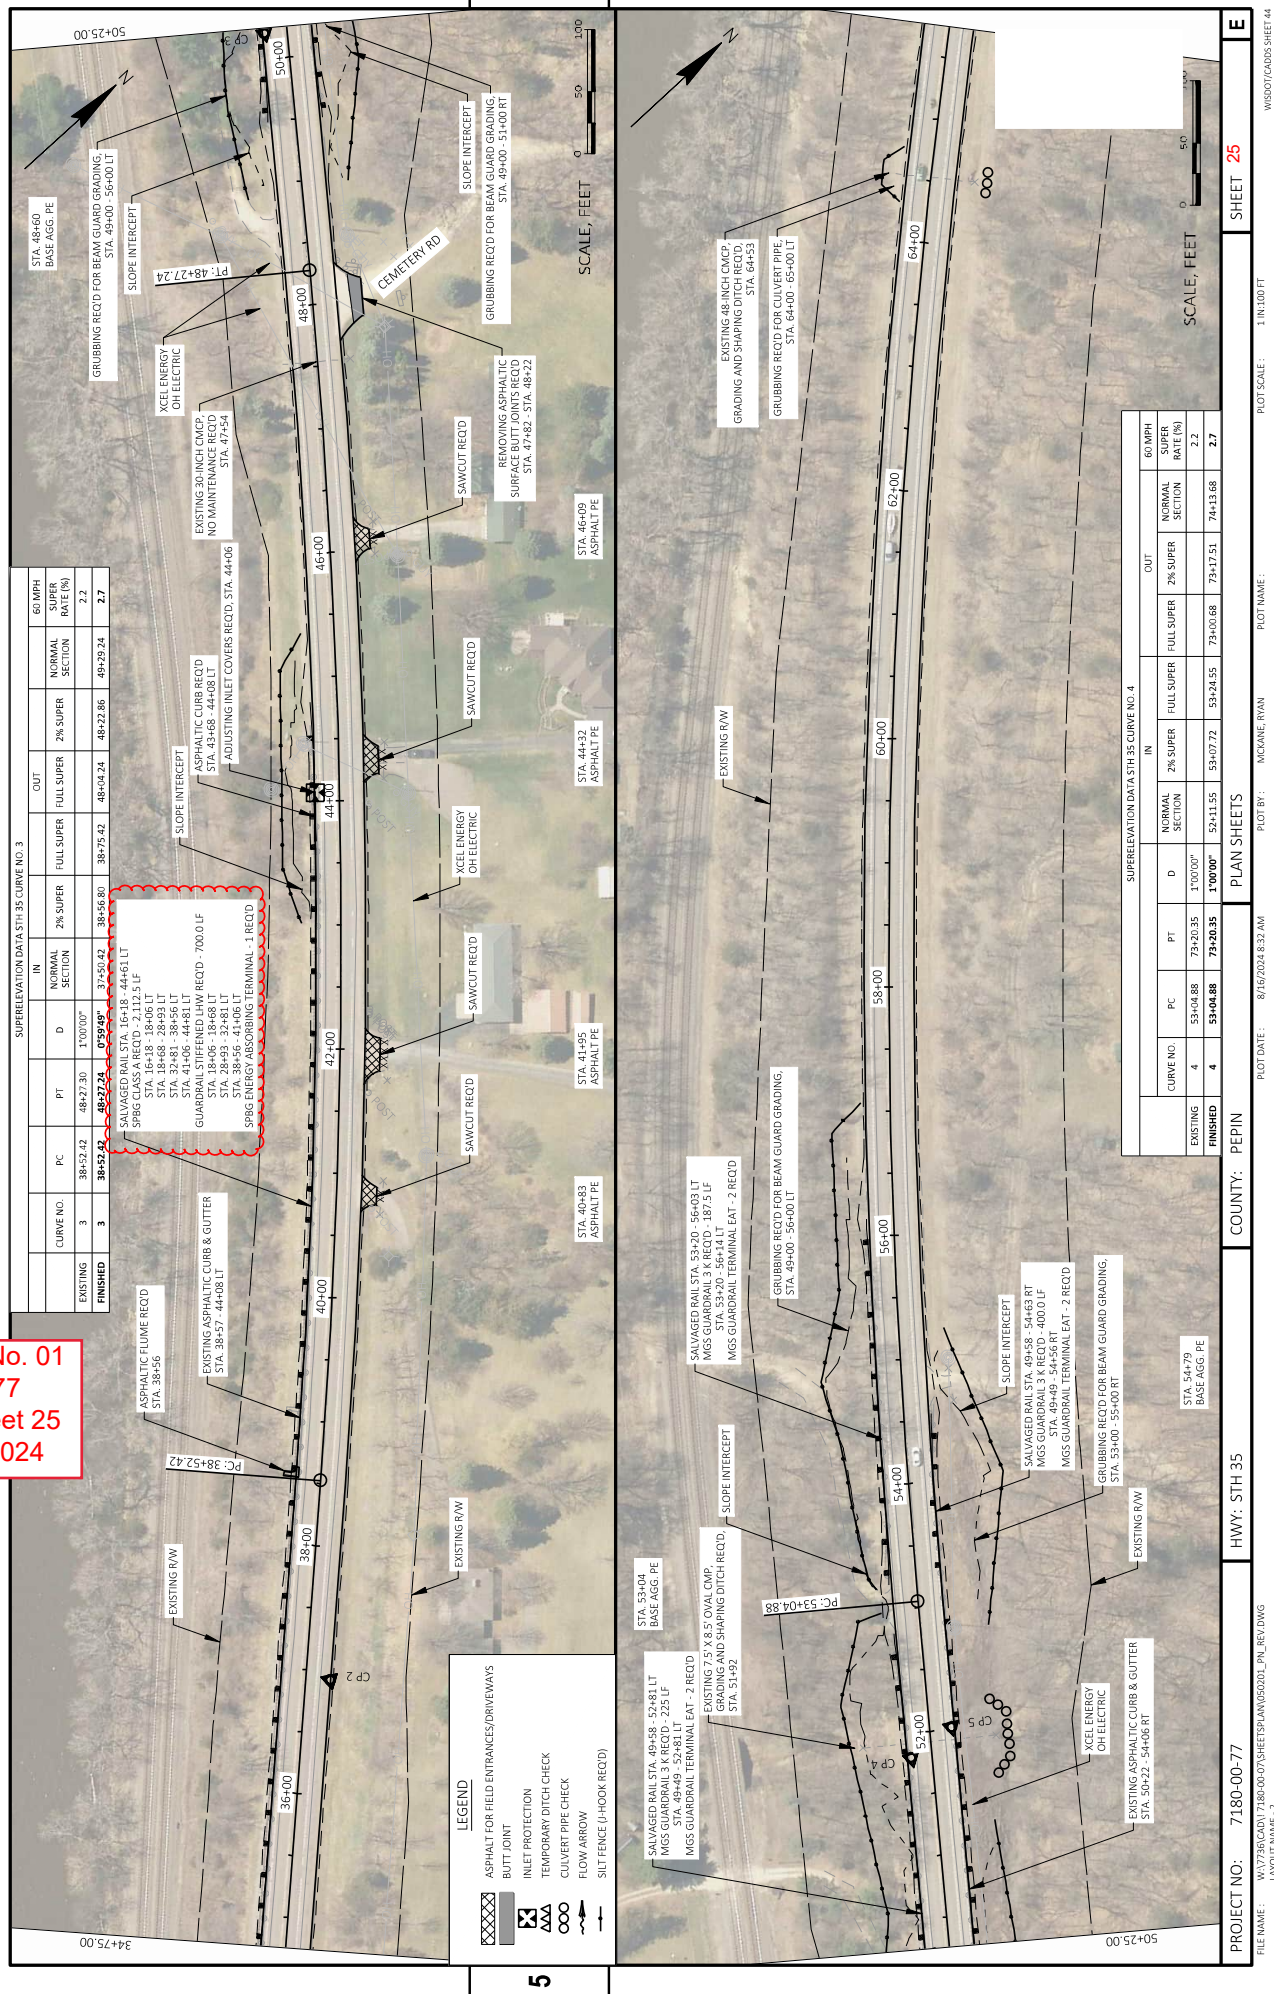



Proposal Schedule of Items

Page 2 of 5

Proposal ID: 20240910025 Project(s): 7180-00-77

Federal ID(s): N/A

SECTION: 0001

Contract Items

Alt Set ID:

Alt Mbr ID:

Proposal Line Number	Item ID Description	Approximate Quantity and Units	Unit Price	Bid Amount
0032	460.2010 Incentive Air Voids HMA Pavement	21,280.000 DOL	1.00000	21,280.00
0034	460.6644 HMA Pavement 4 MT 58-34 V	21,280.000 TON	_____	_____
0036	460.9000.S Material Transfer Vehicle	1.000 EACH	_____	_____
0038	465.0105 Asphaltic Surface	2,370.000 TON	_____	_____
0040	465.0110 Asphaltic Surface Patching	300.000 TON	_____	_____
0042	465.0120 Asphaltic Surface Driveways and Field Entrances	40.000 TON	_____	_____
0044	465.0310 Asphaltic Curb	1,330.000 LF	_____	_____
0046	465.0315 Asphaltic Flumes	7.000 SY	_____	_____
0048	465.0560 Asphaltic Rumble Strips, Centerline	22,400.000 LF	_____	_____
0050	520.8700 Cleaning Culvert Pipes	6.000 EACH	_____	_____
0052	521.1024 Apron Endwalls for Culvert Pipe Steel 24-Inch	2.000 EACH	_____	_____
0054	611.8115 Adjusting Inlet Covers	1.000 EACH	_____	_____
0056	614.0010 Barrier System Grading Shaping Finishing	19.000 EACH	_____	_____
0058	614.0305 Steel Plate Beam Guard Class A	2,112.500 LF	_____	_____
0060	614.0370 Steel Plate Beam Guard Energy Absorbing Terminal	1.000 EACH	_____	_____



Proposal Schedule of Items

Proposal ID: 20240910025 Project(s): 7180-00-77

Federal ID(s): N/A

SECTION: 0001 Contract Items

Alt Set ID: Alt Mbr ID:

Proposal Line Number	Item ID Description	Approximate Quantity and Units	Unit Price	Bid Amount
0124	614.0515 Guardrail Stiffened LHW	700.000 LF	_____.	_____.
Section: 0001			Total:	_____.
			Total Bid:	_____.

