



Wisconsin Department of Transportation

October 3, 2024

Division of Transportation Systems Development

Bureau of Project Development
4822 Madison Yards Way, 4th Floor South
Madison, WI 53705

Telephone: (608) 266-1631
Facsimile (FAX): (608) 266-8459

NOTICE TO ALL CONTRACTORS:

Proposal #14: 1540-02-76, WISC 2025012
River Falls – New Richmond
70th Ave to USH 12 West
STH 65
St. Croix County

8949-00-75, WISC 2025018
Hudson – River Falls
STH 65 S to STH 65 N
USH 12
St. Croix County

1540-02-78, WISC 2025013
River Falls – New Richmond
USH 12 East to Richmond Way
STH 65
St. Croix County

Letting of October 8, 2024

This is Addendum No. 01, which provides for the following:

Schedule of Items:

Revised Bid Item Quantities					
Bid Item	Item Description	Unit	Proposal Total Prior to Addendum	Proposal Quantity Change (-)	Proposal Total After Addendum
204.0110	Removing Asphaltic Surface	SY	2,270	210	2,480
520.8700	Cleaning Culvert Pipes	EA	10	-2	8

Plan Sheets:

Revised Plan Sheets	
Plan Sheet	Plan Sheet Title (brief description of changes to sheet)
66	MISCELLANEOUS QUANTITIES (updated quantity for removing Asphaltic Surface to include pavement removal area for curb and gutter replacement)
69	MISCELLANEOUS QUANTITIES (updated table to clarify curb and gutter patching item)
70	MISCELLANEOUS QUANTITIES (updated quantity for cleaning culvert pipes to remove cleanings at the Ten Mile Creek box culverts)
91	PLAN- STH 65 NORTH (removed culvert cleaning at STA 1216+74.08)
92	PLAN- STH 65 NORTH (removed culvert cleaning at STA 1234+51.09)

Schedule of Items

Attached, dated October 3, 2024, are the revised Schedule of Items Pages 1 and 2.

Plan Sheets

The following 8½ x 11-inch sheets are attached and made part of the plans for this proposal:

Revised: 66, 69, 70, 91 and 92.

The responsibility for notifying potential subcontractors and suppliers of these changes remains with the prime contractor.

Sincerely,

Mike Coleman

Proposal Development Specialist
Proposal Management Section

END OF ADDENDUM

REMOVING ASPHALTIC SURFACE

204.0110
REMOVING ASPHALTIC SURFACE
204.0115
REMOVING ASPHALTIC SURFACE BUTT JOINTS
204.0120
REMOVING ASPHALTIC SURFACE MILLING

CATEGORY	STATION	TO	STATION	LOCATION	SY	SY	REMARKS
0010	427N+84	-	459N+21	STH 65	213	1,283	1540-02-76
0010	470N+28	-	512N+33	STH 65	617	2,279	1540-02-76
1540-02-76 SUBTOTAL					830	3,562	26,601
0010	411E+65	-	452E+40	USH 12	433	2,392	1540-02-76
0010	411E+65	-	452E+40	USH 12	35	-	1540-02-76
8949-00-75 SUBTOTAL					468	2,392	15,999
0010	1005+92	-	1308+72	STH 65	245	4,467	1540-02-78
0010	1308+72	-	1373+72	STH 65	762	1,034	1540-02-78
0010	1308+72	-	1373+72	STH 65	175	-	1540-02-78
1540-02-78 SUBTOTAL					1,182	5,501	121,168
TOTAL 0010					2,480	11,455	163,768

REMOVING CULVERT ENDWALLS

204.9060.5.01
REMOVING CULVERT ENDWALLS

CATEGORY	STATION	LOCATION	EACH	REMARKS
0010	438N+56	STH 65 LT & RT	2	1540-02-76
0010	477N+73	STH 65 RT	1	1540-02-76
1540-02-76 SUBTOTAL			3	
0010	1249+70	STH 65 LT & RT	2	1540-02-78
1540-02-78 SUBTOTAL			2	
TOTAL 0010			5	

REMOVING CURB & GUTTER

204.0150
REMOVING CURB & GUTTER

CATEGORY	STATION	TO	STATION	LOCATION	LF	REMARKS
0010	418E+53	-	420E+16	USH 12 LT	157	8949-00-75
8949-00-75 SUBTOTAL					157	
0010	1052+39	-	1053+77	STH 65 LT & RT	253	1540-02-78
0010	1105+06	-	1106+11	STH 65 LT & RT	248	1540-02-78
0010	1155+59	-	1157+09	STH 65 LT & RT	191	1540-02-78
0010	1209+48	-	1210+00	STH 65 LT	86	1540-02-78
1540-02-78 SUBTOTAL					778	
TOTAL 0010					935	

REMOVING GUARDRAIL

204.0165
REMOVING GUARDRAIL

CATEGORY	STATION	TO	STATION	LOCATION	LF	REMARKS
0010	1046+81	-	1047+34	STH 65 LT	53	1540-02-78 END TERMINAL
1540-02-78 SUBTOTAL					53	
TOTAL 0010					53	

Addendum No. 01
ID 1540-02-76/78 &
ID 8949-00-75
Revised Sheet 66
October 3, 2024

HMA PERCENT WITHIN LIMITS (PWL) TEST STRIP

HMA ITEMS

PLOT DATE: June 14, 1911

COUNTY: ST. CROIX COUNTY	MISCELLANEOUS QUANTITIES
--------------------------	--------------------------

SHEET: 69

CULVERT PIPE

520.8700		520.9700.5.01		520.9750.5	
CLEANING CULVERT PIPES		CULVERT PIPE LINERS (SIZE) (01. 24-inch)		CLEANING CULVERT PIPES FOR LINER VERIFICATION	
CATEGORY	STATION	LOCATION	LF	EACH	REMARKS
0010	438N+36	STH 65	89	1	1540-02-76
1540-02-76 SUBTOTAL					
0010	1124+84	STH 65	-	-	1540-02-78
0010	1141+51	STH 65	-	-	1540-02-78
0010	1149+83	STH 65	-	-	1540-02-78
0010	1183+74	STH 65	-	-	1540-02-78
0010	1249+70	STH 65	-	-	1540-02-78
0010	1276+04	STH 65	-	-	1540-02-78
0010	1284+68	STH 65	-	-	1540-02-78
0010	1299+04	STH 65	-	-	1540-02-78
1540-02-78 SUBTOTAL				8	0
TOTAL 0010				89	1

CONCRETE CURB & GUTTER 6-INCH SLOPED 36-INCH TYPE D

601.0557						
CONCRETE CURB & GUTTER 6-INCH SLOPED 36-INCH						
CATEGORY	STATION	TO	STATION	LOCATION	TYPED LF	REMARKS
0010	418E+53	-	420E+16	USH 12 LT	157	8949-00-75
8949-00-75 SUBTOTAL						
0010	1052+39	-	1053+77	STH 65 LT & RT	253	1540-02-78
0010	1105+06	-	1106+11	STH 65 LT & RT	248	1540-02-78
0010	1155+59	-	1157+09	STH 65 LT & RT	191	1540-02-78
0010	1209+48	-	1210+00	STH 65 LT	86	1540-02-78
1540-02-78 SUBTOTAL						
778						
TOTAL 0010						
935						



APRON ENDWALLS

521.1024		521.1030		522.1024	
APRON ENDWALLS FOR CULVERT PIPE		APRON ENDWALLS FOR CULVERT PIPE		APRON ENDWALLS FOR CULVERT PIPE	
CATEGORY	STATION	LOCATION	EACH	EACH	REMARKS
0010	438N+56	STH 65 LT & RT	2	-	1540-02-76
0010	477N+73	STH 65 LT	-	1	1540-02-76
1540-02-76 SUBTOTAL				2	0
0010	1249+70	STH 65 LT & RT	-	-	1540-02-78
1540-02-78 SUBTOTAL				-	2
TOTAL 0010				2	2


ADJUSTING INLET COVERS

611.8115		ADJUSTING INLET COVERS		REMARKS
CATEGORY	STATION	LOCATION	EACH	
0010	418E+58	USH 12 LT	1	8949-00-75
8949-00-75 SUBTOTAL				1
TOTAL 0010				1

Addendum No. 01
ID 1540-02-76/78 &
ID 8949-00-75
Revised Sheet 70
October 3, 2024

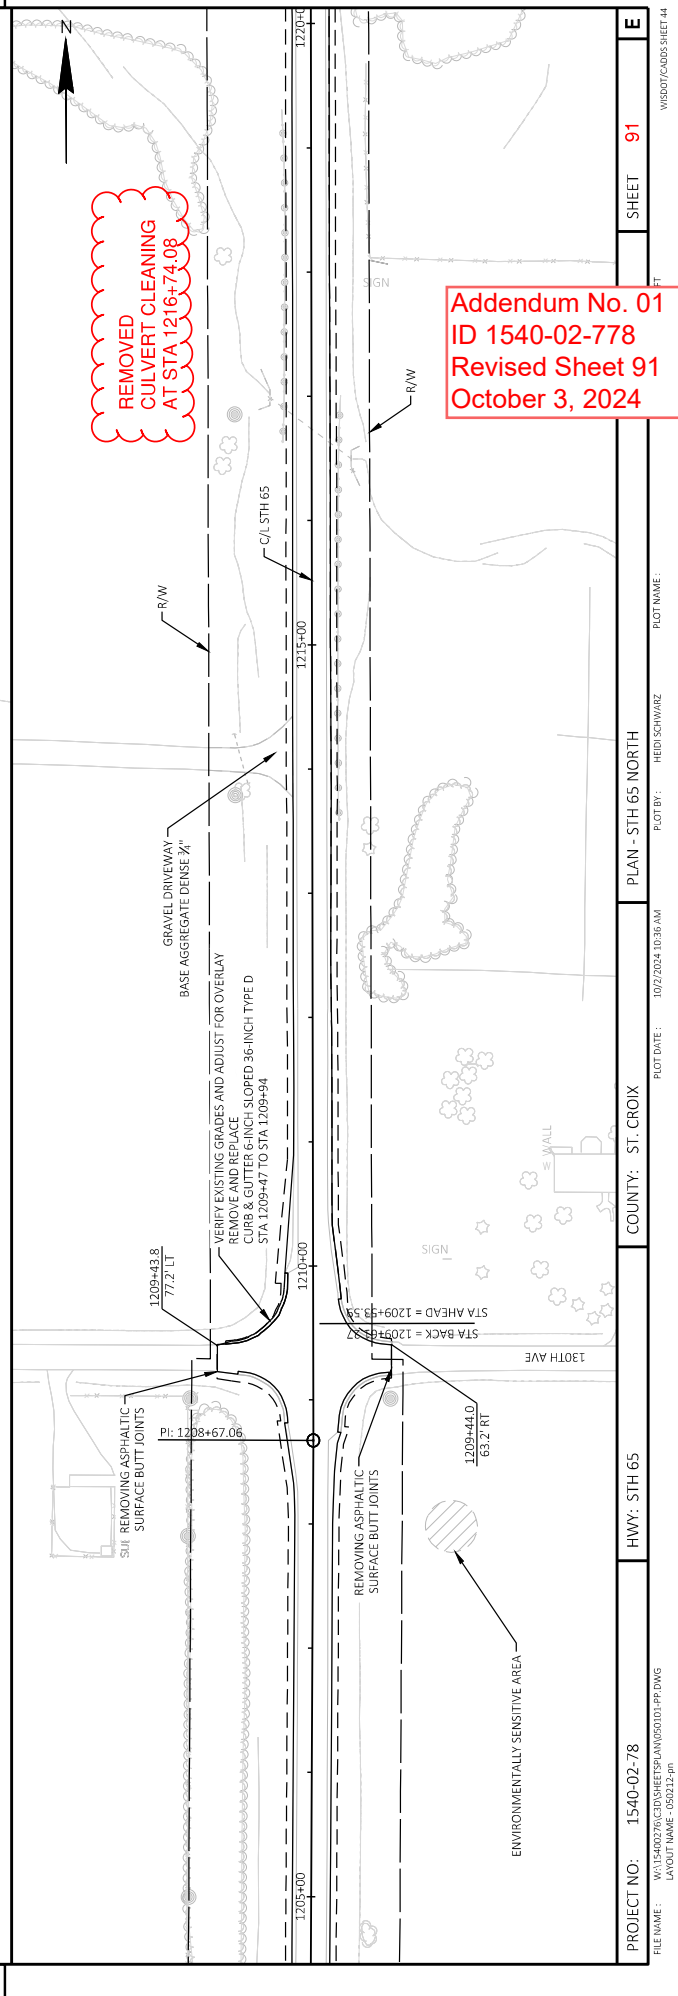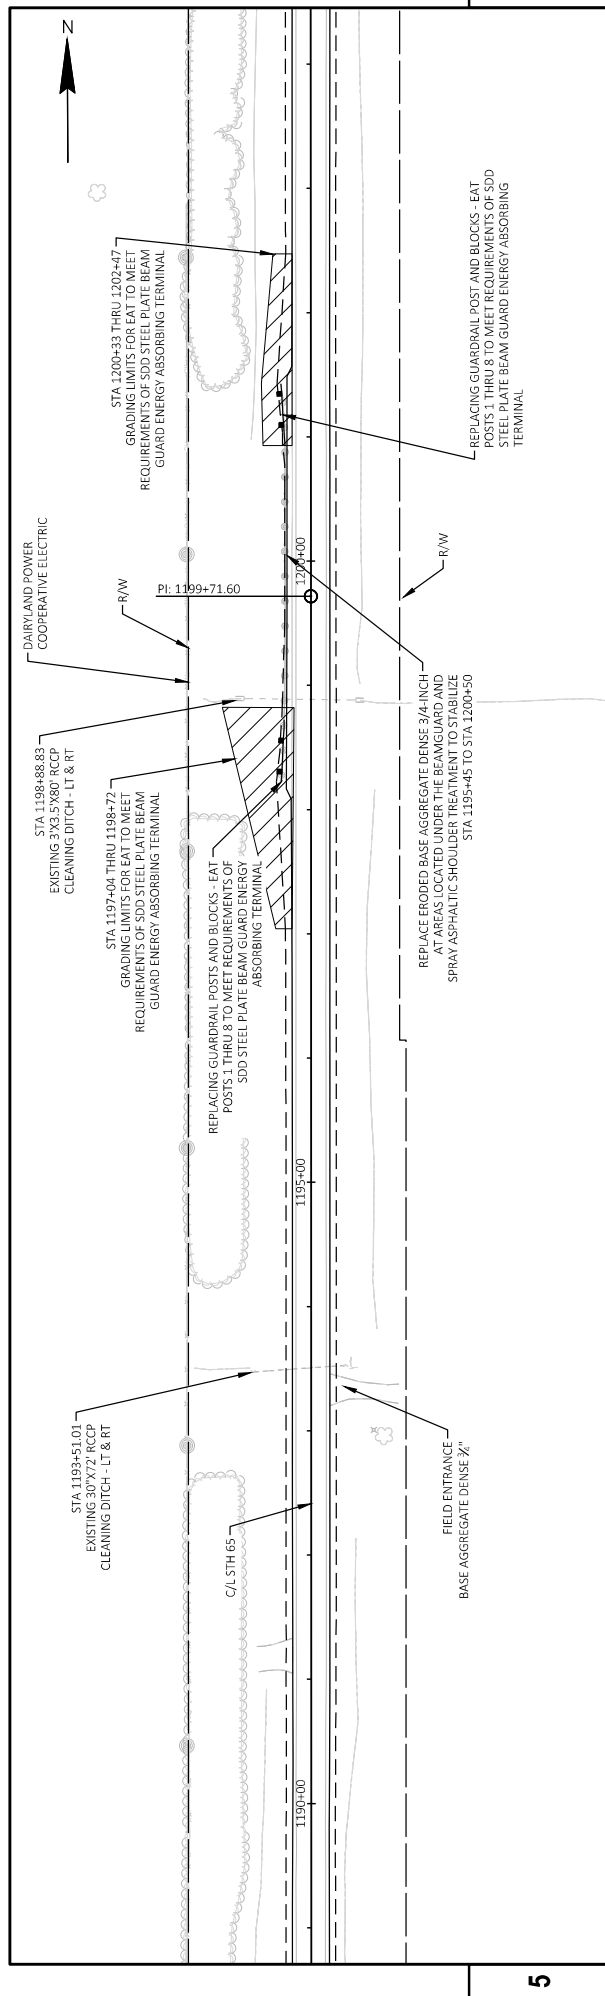

Addendum No. 01
ID 1540-02-778
Revised Sheet 92
October 3, 2024

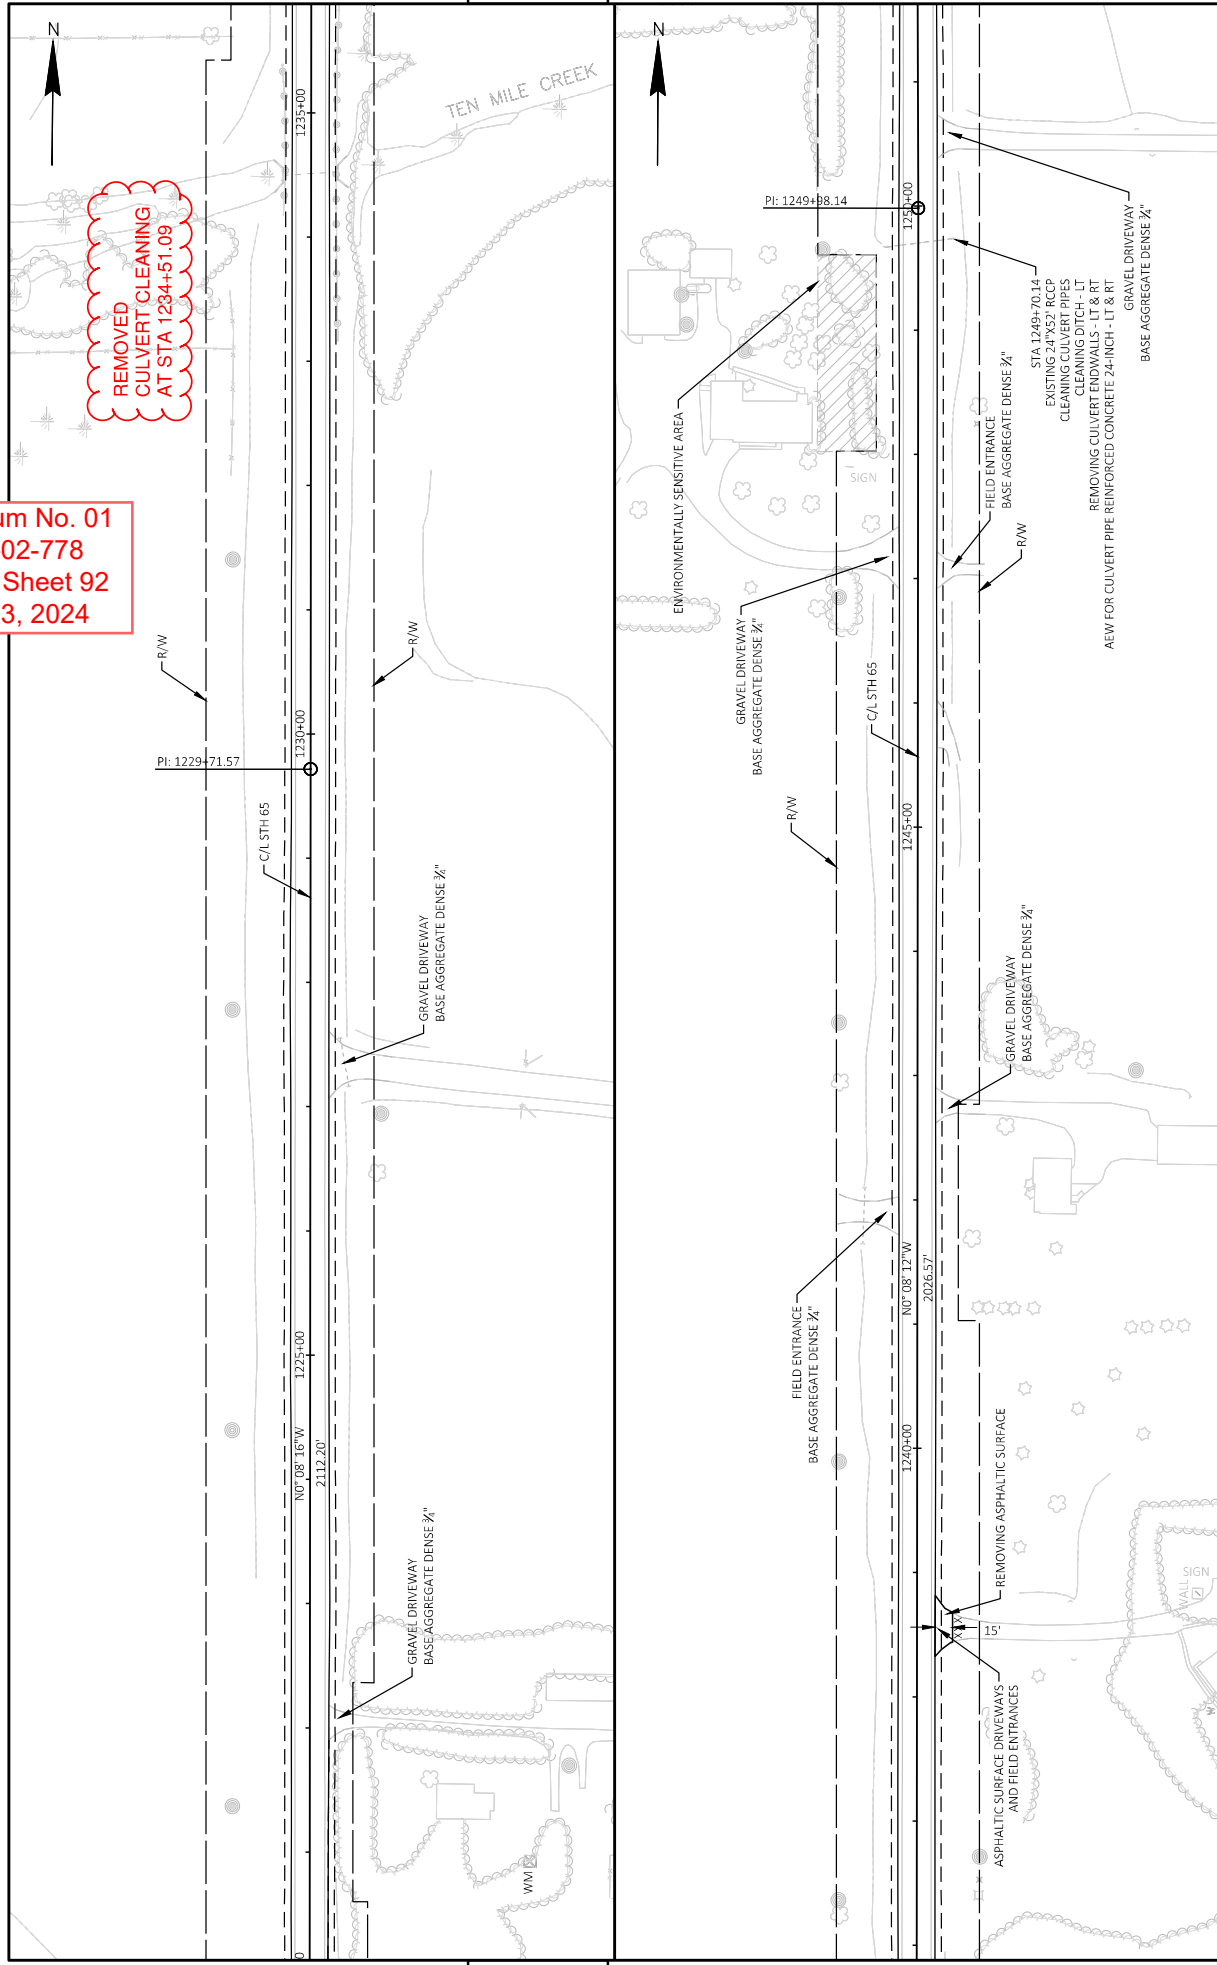

PROJECT NO: 1540-02-78	COUNTY: ST. CROIX	PLAN: STH 65 NORTH	SHEET: 92	E
FILE NAME: W:\15400278\CD\SHS\PLAN\050101-PP.DWG	DATE: 10/2/2024 10:36 AM	BY: HEDI SCHWARZ	SCALE: 1 IN=100 FT	WISDOT/CAD05 SHEET 44
LAYOUT NAME: 050213-PP				



Proposal Schedule of Items

Page 1 of 6

Proposal ID: 20241008014 Project(s): 1540-02-76, 1540-02-78, 8949-00-75

Federal ID(s): WISC 2025012, WISC 2025013, WISC 2025018

SECTION: 0001

Contract Items

Alt Set ID:

Alt Mbr ID:

Proposal Line Number	Item ID Description	Approximate Quantity and Units	Unit Price	Bid Amount
0002	204.0110 Removing Asphaltic Surface	2,480.000 SY	_____.	_____.
0004	204.0115 Removing Asphaltic Surface Butt Joints	11,455.000 SY	_____.	_____.
0006	204.0120 Removing Asphaltic Surface Milling	163,768.000 SY	_____.	_____.
0008	204.0150 Removing Curb & Gutter	935.000 LF	_____.	_____.
0010	204.0165 Removing Guardrail	53.000 LF	_____.	_____.
0012	204.9060.S Removing (item description) 01. Culvert Endwalls	5.000 EACH	_____.	_____.
0014	208.0100 Borrow	50.000 CY	_____.	_____.
0016	211.0101 Prepare Foundation for Asphaltic Paving (project) 01. 1540-02-76	1.000 EACH	_____.	_____.
0018	211.0101 Prepare Foundation for Asphaltic Paving (project) 02. 8949-00-75	1.000 EACH	_____.	_____.
0020	211.0101 Prepare Foundation for Asphaltic Paving (project) 03. 1540-02-78	1.000 EACH	_____.	_____.
0022	213.0100 Finishing Roadway (project) 01. 1540-02-76	1.000 EACH	_____.	_____.
0024	213.0100 Finishing Roadway (project) 02. 8949-00-75	1.000 EACH	_____.	_____.
0026	213.0100 Finishing Roadway (project) 03. 1540-02-78	1.000 EACH	_____.	_____.
0028	305.0110 Base Aggregate Dense 3/4-Inch	6,795.000 TON	_____.	_____.



Proposal Schedule of Items

Page 2 of 6

Proposal ID: 20241008014 Project(s): 1540-02-76, 1540-02-78, 8949-00-75

Federal ID(s): WISC 2025012, WISC 2025013, WISC 2025018

SECTION: 0001

Contract Items

Alt Set ID:

Alt Mbr ID:

Proposal Line Number	Item ID Description	Approximate Quantity and Units	Unit Price	Bid Amount
0030	305.0120 Base Aggregate Dense 1 1/4-Inch	1,350.000 TON	_____.	_____.
0032	455.0605 Tack Coat	20,888.000 GAL	_____.	_____.
0034	460.0105.S HMA Percent Within Limits (PWL) Test Strip Volumetrics	1.000 EACH	_____.	_____.
0036	460.0110.S HMA Percent Within Limits (PWL) Test Strip Density	2.000 EACH	_____.	_____.
0038	460.2005 Incentive Density PWL HMA Pavement	22,770.000 DOL	1.00000	22,770.00
0040	460.2007 Incentive Density HMA Pavement Longitudinal Joints	93,800.000 DOL	1.00000	93,800.00
0042	460.2010 Incentive Air Voids HMA Pavement	33,180.000 DOL	1.00000	33,180.00
0044	460.6645 HMA Pavement 5 MT 58-34 V	31,680.000 TON	_____.	_____.
0046	460.9000.S Material Transfer Vehicle	1.000 EACH	_____.	_____.
0048	465.0105 Asphaltic Surface	1,000.000 TON	_____.	_____.
0050	465.0110 Asphaltic Surface Patching	400.000 TON	_____.	_____.
0052	465.0120 Asphaltic Surface Driveways and Field Entrances	341.000 TON	_____.	_____.
0054	465.0315 Asphaltic Flumes	5.000 SY	_____.	_____.
0056	465.0560 Asphaltic Rumble Strips, Centerline	38,340.000 LF	_____.	_____.
0058	520.8700 Cleaning Culvert Pipes	8.000 EACH	_____.	_____.

