



Wisconsin Department of Transportation

October 15, 2024

Division of Transportation Systems Development

Bureau of Project Development
4822 Madison Yards Way, 4th Floor South
Madison, WI 53705

Telephone: (608) 266-1631
Facsimile (FAX): (608) 266-8459

NOTICE TO ALL CONTRACTORS:

Proposal #13: 5958-00-72, WISC 2025079
CTH E – CTH X (CTH G)
Pecatonica River Bridge B-25-0201
CTH G
Iowa County

Letting of November 12, 2024

This is Addendum No. 01, which provides for the following:

Schedule of Items:

Revised Bid Item Quantities					
Bid Item	Item Description	Unit	Proposal Total Prior to Addendum	Proposal Quantity Change (-)	Proposal Total After Addendum
628.1905	Mobilizations Erosion Control	EACH	3	1	4
628.1910	Mobilizations Emergency Erosion Control	EACH	2	1	3
628.6005	Turbidity Barriers	SY	280	170	450

Plan Sheets:

Revised Plan Sheets	
Plan Sheet	Plan Sheet Title (brief description of changes to sheet)
9	Miscellaneous Quantities – Added additional erosion control mobilizations to install and maintain turbidity barrier around the pier.
10	Miscellaneous Quantities – Updated turbidity barrier quantity.
13	Plan & Profile – Added turbidity barrier around pier.

Schedule of Items

Attached, dated October 15, 2024, are the revised Schedule of Items Page 3.

Plan Sheets

The following 8½ x 11-inch sheets are attached and made part of the plans for this proposal:

Revised: 9, 10. and 13.

The responsibility for notifying potential subcontractors and suppliers of these changes remains with the prime contractor.

Sincerely,

Mike Coleman

Proposal Development Specialist
Proposal Management Section

END OF ADDENDUM

ALL ITEMS CATEGORY 0010 UNLESS NOTED OTHERWISE

CLEARING & GRUBBING

DIVISION	FROM/TO STATION	205.0100 EXCAVATION COMMON		SALVAGED/UNUSABLE PAVEMENT MATERIAL (3)	AVAILABLE MATERIAL (4)	UNEXPANDED FILL	EXPANDED FILL (5)		MASS ORDINATE +/- (6)	WASTE	208.0100 BORROW
		CUT (1)	(2)				FACTOR 1.25				
DIVISION 1											
SOUTH APPROACH	11+35.00/13+41.45	297		53	244	115	144	100	100	0	
		297		53	244	115	144	100	100	0	
DIVISION 1 SUBTOTAL											
DIVISION 2											
NORTH APPROACH	14+13.95/15+95.00	228		49	179	366	458	-279	0	179	
		228		49	179	366	458	-279	0	179	
DIVISION 2 SUBTOTAL											
GRAND TOTAL		525		102	423	481	602	-179	100	179	

NOTES:
(1) EXCAVATION COMMON IS THE SUM OF THE CUT COLUMN. ITEM NUMBER 205.0100
(2) SALVAGED/UNUSABLE PAVEMENT MATERIAL IS INCLUDED IN CUT.
(3) SALVAGED/UNUSABLE PAVEMENT MATERIAL INCLUDES EXISTING ASPHALT.
(4) AVAILABLE MATERIAL = CUT - SALVAGED/UNUSABLE PAVEMENT MATERIAL
(5) EXPANDED FILL FACTOR = 1.25
(6) THE MASS ORDINATE + OR - QTY CALCULATED FOR THE DIVISION. PLUS QUANTITY INDICATES AN EXCESS OF MATERIAL WITHIN THE DIVISION. MINUS INDICATES A SHORTAGE OF MATERIAL WITHIN THE DIVISION.

3

3

BASE AGGREGATE DENSE

STATION	TO	STATION	LOCATION	305.0110		305.0120		624.0100	
				AGGREGATE DENSE 3/4-INCH	TON	AGGREGATE DENSE 1 1/4-INCH	TON	WATER	MGAL
11+35	-	13+41	MAINLINE	75	560	560	6.4		
14+14	-	15+95	MAINLINE	55	510	510	5.7		
TOTAL				130	1,082	1,082	12.3		

ASPHALT ITEMS

STATION	TO	STATION	LOCATION	455.0605		465.0105	
				TACK COAT GAL	ASPHALTIC SURFACE TON		
11+92	-	13+41	MAINLINE	25	110		
14+14	-	15+64	MAINLINE	25	110		
TOTAL				50	220		

MGS GUARDRAIL

STATION	TO	STATION	LOCATION	614.2500		614.2610	
				BEAM TRANSITION LF	MGS GUARDRAIL TERMINAL EAT EACH		
12+50.89	-	13+44.20	MAINLINE, RT	39.4	1		
12+52.59	-	13+44.20	MAINLINE, LT	39.4	1		
14+11.20	-	15+03.60	MAINLINE, LT	39.4	1		
14+11.20	-	15+03.60	MAINLINE, RT	39.4	1		
TOTAL				157.6	4		

SILT FENCE

STATION	TO	STATION	LOCATION	628.1504		628.1520	
				SILT FENCE LF	SILT FENCE MAINTENANCE LF		
11+30	-	13+63	MAINLINE, LT	229	458		
11+30	-	13+77	MAINLINE, RT	245	490		
13+89	-	15+75	MAINLINE, LT	198	396		
13+94	-	16+00	MAINLINE, RT	222	444		
UNDISTRIBUTED				226	---		
TOTAL				1,120	1,788		

FINISHING ITEMS


STATION	TO	STATION	LOCATION	625.0500		629.0210		630.0130		630.0200		630.0500	
				SALVAGED TOPSOIL SY	EROSION MAT URBAN CLASS I TYPE B SY	FERTILIZER TYPE B CWT	SEEDING MIXTURE NO. 30 LB	SEEDING TEMPORARY LB	SEED WATER MGAL				
11+35	-	13+41	MAINLINE, LT	240	240	0.26	7	11	9.2				
11+35	-	13+41	MAINLINE, RT	120	120	0.22	6	9	7.7				
14+15	-	15+75	MAINLINE, LT	270	270	0.27	8	12	9.6				
14+15	-	15+95	MAINLINE, RT	310	310	0.30	8	13	10.6				
UNDISTRIBUTED				240	240	0.25	7	11	8.9				
TOTAL				1,180	1,180	1.30	36	56	46.0				

MOBILIZATIONS EROSION CONTROL

Addendum No. 01
ID 5958-00-72
Revised Sheet 9
October 15, 2024

LOCATION	628.1905				628.1910			
	MOBILIZATIONS EROSION CONTROL EACH				MOBILIZATIONS EROSION CONTROL EACH			
ID 5958-00-72	4				3			
TOTAL	4				3			

Addendum No. 01
ID 5958-00-72
Revised Sheet 13
October 15, 2024

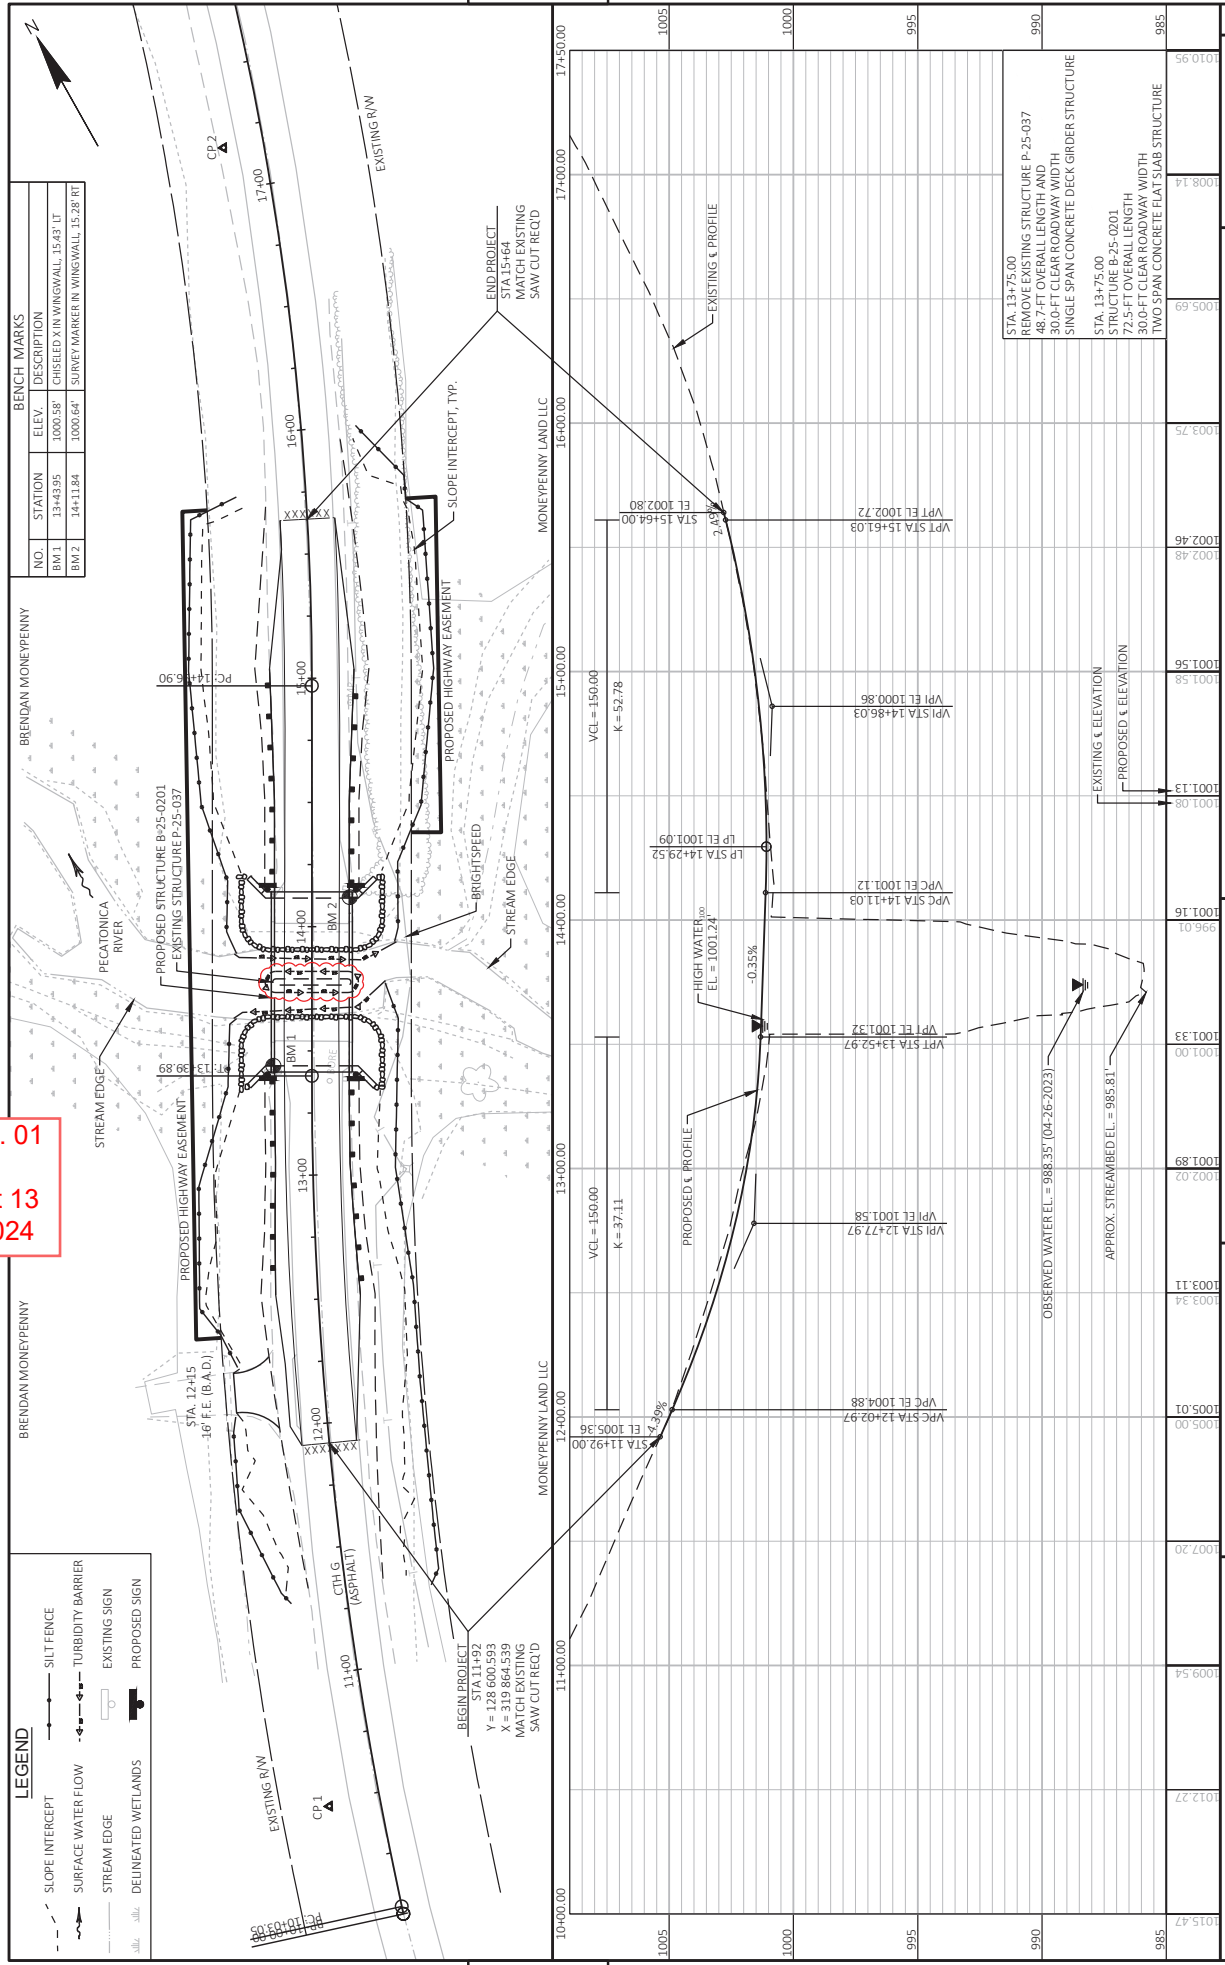

PROJECT NO: 5958-00-72		HWY: CTH G		COUNTY: IOWA		PLAN & PROFILE		PLOT NAME:		PLOT SCALE: 1 IN=50 FT		SHEET 13		E	
FILE NAME: G:\00-PROJECT FILES\2023\23103 5958-00-02, CTH G, BRIDGE REHAB, IOWA COUNTY\0-CAD\00\00\01 PP.DWG		LAYOUT NAME: 050101_PP		PLOT DATE: 10/11/2024 12:13 PM		PLOT BY: ENK METER		PLOT NAME:		PLOT SCALE: 1 IN=50 FT		SHEET 13		E	



Proposal Schedule of Items

Page 3 of 5

Proposal ID: 20241112013 Project(s): 5958-00-72

Federal ID(s): WISC 2025079

SECTION: 0001

Contract Items

Alt Set ID:

Alt Mbr ID:

Proposal Line Number	Item ID Description	Approximate Quantity and Units	Unit Price	Bid Amount
0062	628.1905 Mobilizations Erosion Control	4.000 EACH	_____.	_____.
0064	628.1910 Mobilizations Emergency Erosion Control	3.000 EACH	_____.	_____.
0066	628.2008 Erosion Mat Urban Class I Type B	1,180.000 SY	_____.	_____.
0068	628.6005 Turbidity Barriers	450.000 SY	_____.	_____.
0070	629.0210 Fertilizer Type B	1.300 CWT	_____.	_____.
0072	630.0130 Seeding Mixture No. 30	36.000 LB	_____.	_____.
0074	630.0200 Seeding Temporary	56.000 LB	_____.	_____.
0076	630.0500 Seed Water	46.000 MGAL	_____.	_____.
0078	634.0612 Posts Wood 4x6-Inch X 12-FT	4.000 EACH	_____.	_____.
0080	637.2230 Signs Type II Reflective F	12.000 SF	_____.	_____.
0082	638.2602 Removing Signs Type II	4.000 EACH	_____.	_____.
0084	638.3000 Removing Small Sign Supports	4.000 EACH	_____.	_____.
0086	642.5001 Field Office Type B	1.000 EACH	_____.	_____.
0088	643.0420 Traffic Control Barricades Type III	1,725.000 DAY	_____.	_____.
0090	643.0705 Traffic Control Warning Lights Type A	3,450.000 DAY	_____.	_____.
0092	643.0900 Traffic Control Signs	1,350.000 DAY	_____.	_____.