



Wisconsin Department of Transportation

October 31, 2024

Division of Transportation Systems Development

Bureau of Project Development
4822 Madison Yards Way, 4th Floor South
Madison, WI 53705

Telephone: (608) 266-1631
Facsimile (FAX): (608) 266-8459

NOTICE TO ALL CONTRACTORS:

Proposal #49: 7590-00-73, WISC 2025045
Eleva – Eau Claire
South County Line to Cedar Road
STH 93
Eau Claire County

Letting of November 12, 2024

This is Addendum No. 01, which provides for the following:

Special Provisions:

Revised Special Provisions	
Article No.	Description
3	Prosecution and Progress

Schedule of Items:

Revised Bid Item Quantities					
Bid Item	Item Description	Unit	Proposal Total Prior to Addendum	Proposal Quantity Change (-)	Proposal Total After Addendum
643.0420	Traffic Control Barricades Type III	Day	3150	1,280	4,430
643.0705	Traffic Control Warning Lights Type A	Day	4150	1,685	5,835
643.0900	Traffic Control Signs	Day	25,230	6,275	31,505

Plan Sheets:

Revised Plan Sheets	
Plan Sheet	Plan Sheet Title (brief description of changes to sheet)
4	Typical Sections – revised existing typical
42	Miscellaneous Quantities – revised traffic control quantities

The responsibility for notifying potential subcontractors and suppliers of these changes remains with the prime contractor.

Sincerely,

Mike Coleman

Proposal Development Specialist
Proposal Management Section

ADDENDUM NO. 01

7590-00-73

October 31, 2024

Special Provisions

3. Prosecution and Progress.

Replace the entire section titled Interim Completion and Liquidated Damages – STH 93 Bridges and Culverts: 35 Working Days with the following:

Interim Completion and Liquidated Damages – STH 93 Bridges, Culverts, and Guardrail: 50 Working Days

At the beginning of bridge, culvert removal or replacement, and guardrail replacement, close STH 93 to through traffic for a maximum of 50 working days. Do not reopen until completing the following work: Removing and replacing bridge or culvert, backfilling, installing base course at bridges or culverts, placing at least one layer of HMA at bridges or culverts, earthwork for placing guardrail, milling existing pavement, installing guardrail, and installing any required temporary or permanent traffic control.

If the contractor fails to complete the work necessary to reopen STH 93 to traffic within 50 working days, the department will assess the contractor \$4,000.00 in interim liquidated damages for each working day the contract work remains incomplete beyond 50 working days. An entire working day will be charged for any period of time within a working day that the road remains closed beyond 12:01 AM.

If contract time expires prior to completing all work specified in the contract, additional liquidated damages will be affixed according to standard spec 108.11.

Schedule of Items

Attached, dated October 31, 2024, are the revised Schedule of Items Page 7.


Plan Sheets

The following 8½ x 11-inch sheets are attached and made part of the plans for this proposal:

Revised: 4 and 42.

END OF ADDENDUM

*EXISTING SALVAGED BEAM GUARD PANEL
REMOVAL IS INCIDENTAL TO GUARDRAIL
REMOVAL PAY ITEM

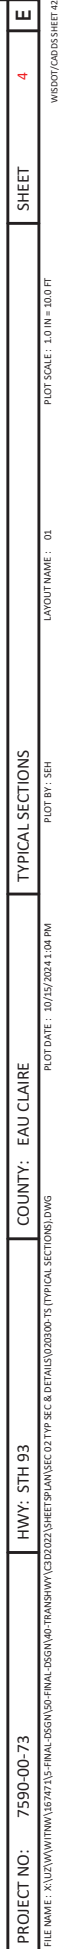

PROJECT NO: 7590-00-73	HWY: STH 93	COUNTY: EAU CLAIRE	MISCELLANEOUS QUANTITIES	E
FILE NAME: X:\UAW\W\T\W\197471\FINAL\DSG\50-FINAL.DSG\40-FRANSHWY\30-2023\SHEETS\PLAN\SEC 03 MISC CITY\Q3\03001-MQ-MISC-QTYS.DWG			PILOT DATE: 10/7/2024 11:36 AM	PILOT NAME: SAVANNAH STEIN
LAYOUT NAME: 08			PILOT SCALE: 1" = 1'	42
WISDOT/CADDIS SHEET 42 OF 42				

EROSION CONTROL ITEMS																	
STATION	PROJECT	LOCATION	628.1504 SILT FENCE	628.1520 MAINTENANCE	628.2008 EROSION MAT URBAN CLASS I TYPE B	628.2004 EROSION MAT CLASS I TYPE B	628.2023 EROSION MAT CLASS II TYPE B	628.6005 TURBIDITY BARRIERS	628.7555 CULVERT PIPE CHECKS	*645.0120 GEOTEXTILE TYPE HR							
PROJECT	LT & RT		19408	19408	4335	15574	14300	387	118	-							
138+37	RT									17							
138+89	LT									10							
UNDISTRIBUTED		3882	3882	3882	865	3116	2860	77	24	6							
PROJECT TOTAL		23290	23290	23290	5200	18690	17160	464	142	33							
*ADDITIONAL ITEMS LISTED ELSEWHERE IN PLANS																	

STAGE	PROJECT LOCATION	APPROX. SERVICE PERIOD	TRAFFIC CONTROL	TRAFFIC CONTROL DRUMS	643.0300	643.0420	TRAFFIC CONTROL BARRICADES TYPE III	TRAFFIC CONTROL WARNING LIGHTS TYPE A	643.0705	TRAFFIC CONTROL SIGNS	643.0900	643.1000	TRAFFIC CONTROL SIGNS PCMS	643.1050	TRAFFIC CONTROL COVERING SIGNS TYPE I	*643.0910	*643.0920	TRAFFIC CONTROL COVERING SIGNS TYPE II
-	PROJECT	1																
-	STH 93 NB	7	-	-	-	-	-	-	-	-	-	-	1	7	-	-	-	PROJECT START
-	STH 93 SB	7	-	-	-	-	-	-	-	-	-	-	1	7	-	-	-	PROJECT END
-	STH 93 NB	7	-	-	-	-	-	-	-	-	-	-	1	7	-	-	-	PRIOR TO STH 93 DETOUR
-	STH 93 SB	7	-	-	-	-	-	-	-	-	-	-	1	7	-	-	-	PRIOR TO STH 93 DETOUR
-	STH 93 DETOUR	90	-	41	3,690	54	4,860	201	18,090	3,590	26.25	0	0	2	-	-	-	ADVANCED WARNING
-	15+25-452+98	134	-	50	7,700	-	740	18	2,772	5,453	-	-	-	-	-	-	-	SEE DETOUR SHEETS
UNDISTRIBUTED																		SEE SDD 15C12-09A, 15D44-02
PROJECT TOTAL		1	9,240	11,540	4,430	3,835	31,505	28	2	9								
*NUMBER OF CYCLES=1																		

PAVEMENT MARKING													
STATION	PROJECT LOCATION	TEMPORARY MARKING LINE PAINT 6-INCH	MARKING LINE EPOXY 6-INCH	646.2020	646.2040	MARKING LINE GROOVED WET REF EPOXY 6-INCH	646.4040	MARKING LINE GROOVED WET REF EPOXY 10-INCH	646.5020	MARKING ARROW EPOXY	646.7120	MARKING DIAGONAL EPOXY 12-INCH	REMARKS
15+25-125+00	CENTERLINE	LF	LF	WHITE	WHITE	WHITE	WHITE	WHITE	WHITE	WHITE	WHITE	WHITE	HMA LAYERS & PRIOR TO RUMBLESTRIPS
125+00-235+00	CENTERLINE	LF	LF	WHITE	WHITE	WHITE	WHITE	WHITE	WHITE	WHITE	WHITE	WHITE	HMA LAYERS & PRIOR TO RUMBLESTRIPS
235+00-313+50	CENTERLINE	LF	LF	WHITE	WHITE	WHITE	WHITE	WHITE	WHITE	WHITE	WHITE	WHITE	HMA LAYERS & PRIOR TO RUMBLESTRIPS
313+50-319+50	CENTERLINE	LF	LF	WHITE	WHITE	WHITE	WHITE	WHITE	WHITE	WHITE	WHITE	WHITE	HMA LAYERS & PRIOR TO RUMBLESTRIPS
319+50-419+50	CENTERLINE	LF	LF	WHITE	WHITE	WHITE	WHITE	WHITE	WHITE	WHITE	WHITE	WHITE	HMA LAYERS & PRIOR TO RUMBLESTRIPS
419+50-428+50	CENTERLINE	LF	LF	WHITE	WHITE	WHITE	WHITE	WHITE	WHITE	WHITE	WHITE	WHITE	HMA LAYERS & PRIOR TO RUMBLESTRIPS
428+50-452+98	CENTERLINE	LF	LF	WHITE	WHITE	WHITE	WHITE	WHITE	WHITE	WHITE	WHITE	WHITE	HMA LAYERS & PRIOR TO RUMBLESTRIPS
15+25-125+00	RT	-	-	-	-	-	-	-	-	-	-	-	UPPER HMA LAYER
125+00-235+00	RT	-	-	-	-	-	-	-	-	-	-	-	UPPER HMA LAYER
235+00-313+50	LT & RT	-	-	-	-	-	-	-	-	-	-	-	UPPER HMA LAYER
313+50-319+50	LT	-	-	-	-	-	-	-	-	-	-	-	UPPER HMA LAYER
319+50-419+50	RT	-	-	-	-	-	-	-	-	-	-	-	UPPER HMA LAYER
419+50-428+50	RT	-	-	-	-	-	-	-	-	-	-	-	UPPER HMA LAYER
428+50-452+98	RT	-	-	-	-	-	-	-	-	-	-	-	UPPER HMA LAYER
PROJECT TOTAL		233568	374	144034	734	10	510						
SEE CONSTRUCTION DETAIL FOR TEMPORARY MARKINGS ON HMA PAVEMENTS													



Proposal Schedule of Items

Page 7 of 9

Proposal ID: 20241112049 Project(s): 7590-00-73

Federal ID(s): WISC 2025045

SECTION: 0001

Contract Items

Alt Set ID:

Alt Mbr ID:

Proposal Line Number	Item ID Description	Approximate Quantity and Units	Unit Price	Bid Amount
0180	628.7555 Culvert Pipe Checks	142.000 EACH	_____.	_____.
0182	629.0210 Fertilizer Type B	35.000 CWT	_____.	_____.
0184	630.0120 Seeding Mixture No. 20	2,305.000 LB	_____.	_____.
0186	630.0200 Seeding Temporary	1,385.000 LB	_____.	_____.
0188	630.0500 Seed Water	1,645.000 MGAL	_____.	_____.
0190	633.5200 Markers Culvert End	8.000 EACH	_____.	_____.
0192	642.5001 Field Office Type B	1.000 EACH	_____.	_____.
0194	643.0300 Traffic Control Drums	9,240.000 DAY	_____.	_____.
0196	643.0420 Traffic Control Barricades Type III	4,430.000 DAY	_____.	_____.
0198	643.0705 Traffic Control Warning Lights Type A	5,835.000 DAY	_____.	_____.
0200	643.0900 Traffic Control Signs	31,505.000 DAY	_____.	_____.
0202	643.0910 Traffic Control Covering Signs Type I	2.000 EACH	_____.	_____.
0204	643.0920 Traffic Control Covering Signs Type II	9.000 EACH	_____.	_____.
0206	643.1000 Traffic Control Signs Fixed Message	26.250 SF	_____.	_____.
0208	643.1050 Traffic Control Signs PCMS	28.000 DAY	_____.	_____.
0210	643.3165 Temporary Marking Line Paint 6-Inch	233,568.000 LF	_____.	_____.