



Wisconsin Department of Transportation

November 20, 2024

Division of Transportation Systems Development

Bureau of Project Development
4822 Madison Yards Way, 4th Floor South
Madison, WI 53705

Telephone: (608) 266-1631
Facsimile (FAX): (608) 266-8459

NOTICE TO ALL CONTRACTORS:

Proposal #05: 5040-03-70, WISC 2025094
Richland Center - Hillsboro
CTH C to S Fork Baraboo R Structure
STH 80
Richland and Vernon Counties

Letting of December 10, 2024

This is Addendum No. 01, which provides for the following:

Schedule of Items:

Added Bid Item Quantities					
Bid Item	Item Description	Unit	Proposal Total Prior to Addendum	Quantity Added	Proposal Total After Addendum
614.0200	Steel Thrie Beam Structure Approach	LF	0	18.8	18.8

Deleted Bid Item Quantities					
Bid Item	Item Description	Unit	Proposal Total Prior to Addendum	Proposal Quantity Change (-)	Proposal Total After Addendum
614.0230	Steel Thrie Beam	LF	18.8	-18.8	0

Plan Sheets:

Revised Plan Sheets	
Plan Sheet	Plan Sheet Title (brief description of changes to sheet)
45	Miscellaneous Quantities (Added and deleted item)
52	Plan Sheets (Revised text)

Schedule of Items

Attached, dated November 20, 2024, are the revised Schedule of Items Pages 1 – 13.

Plan Sheets

The following 8½ x 11-inch sheets are attached and made part of the plans for this proposal:

Revised: 45, and 52.

The responsibility for notifying potential subcontractors and suppliers of these changes remains with the prime contractor.

Sincerely,


Mike Coleman

Proposal Development Specialist
Proposal Management Section

END OF ADDENDUM

[illegible]

Addendum No. 01
ID 5040-03-70
Revised Sheet 52
November 20, 2024

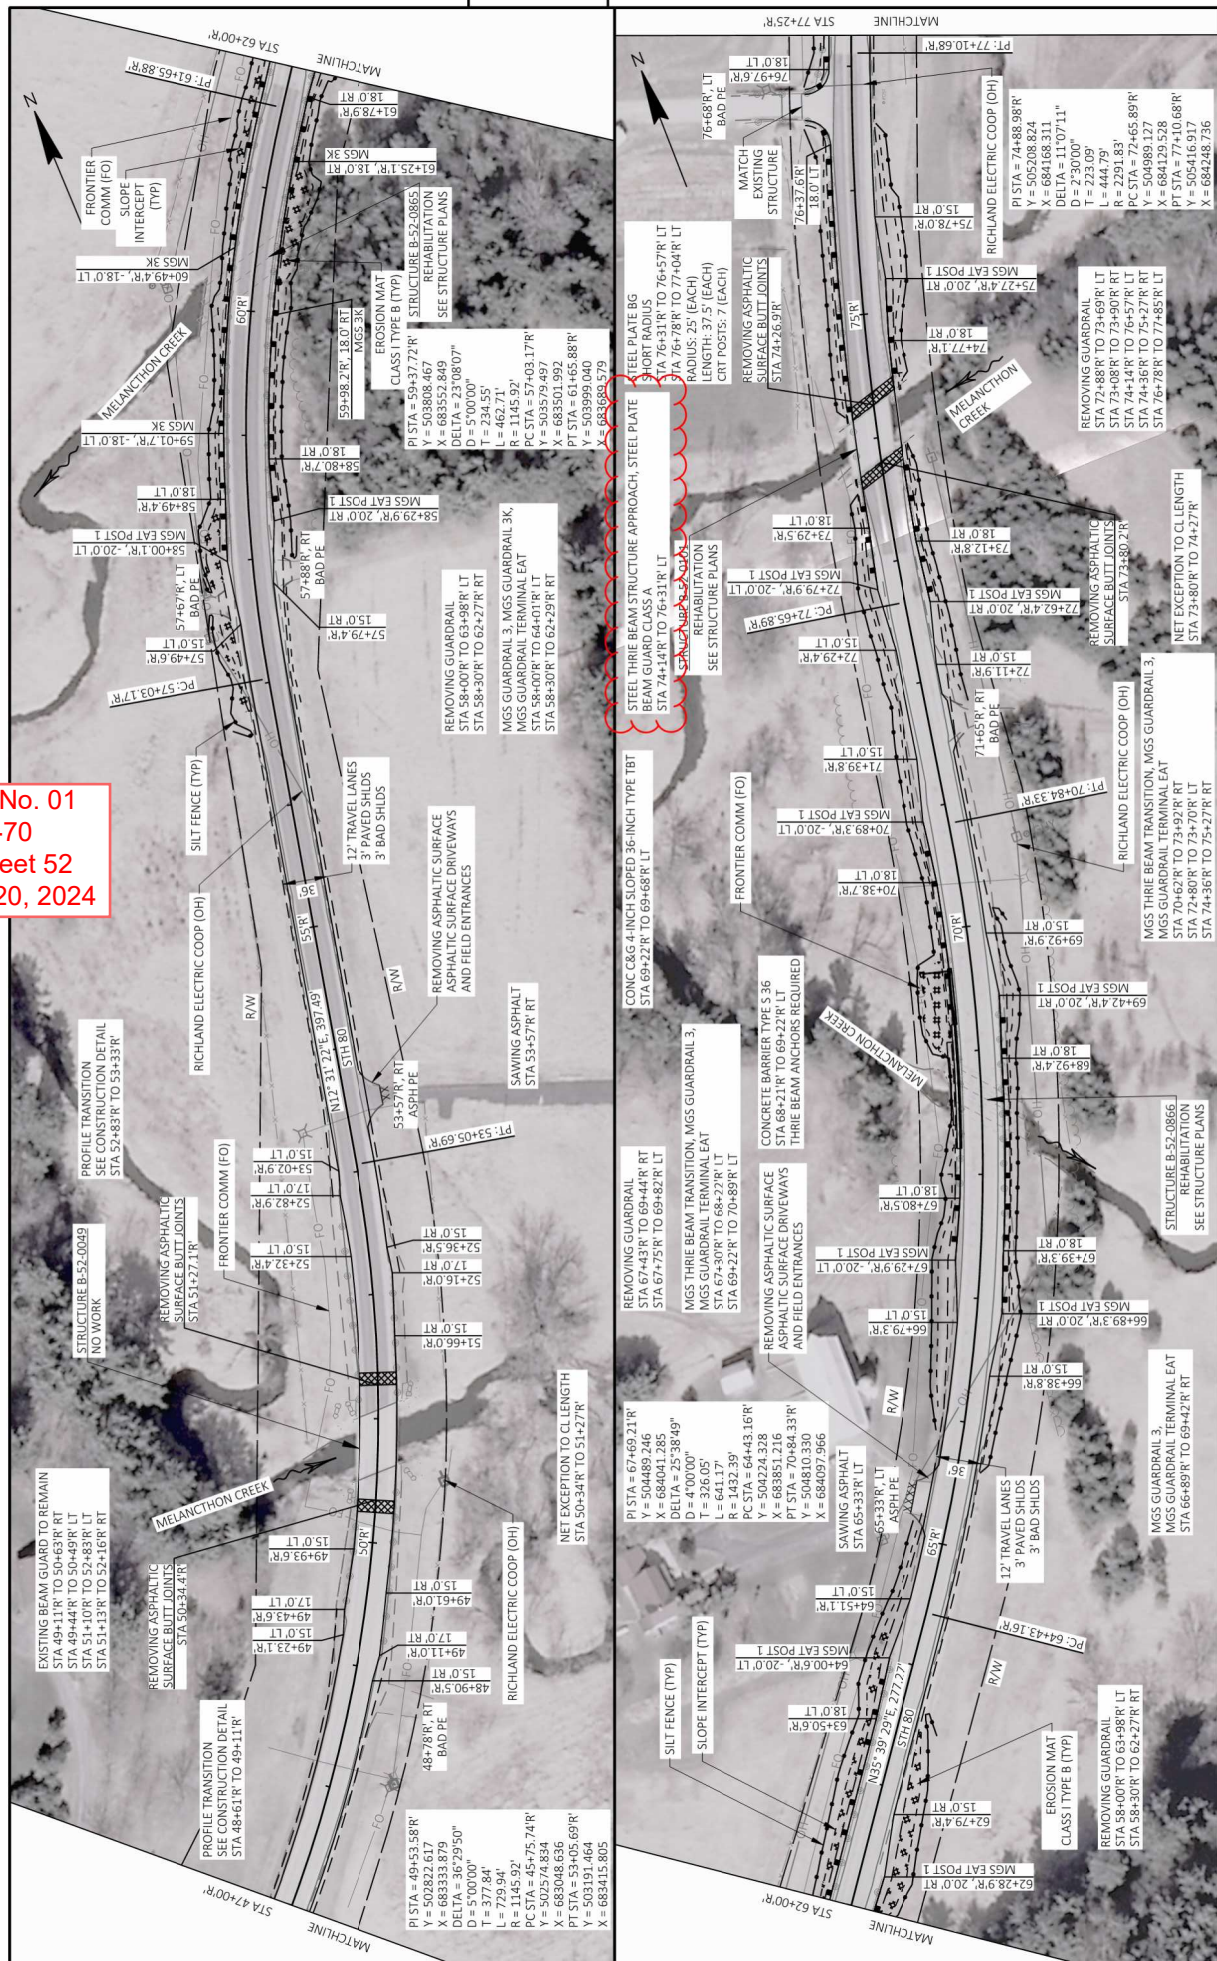

PROJECT NO:	5040-03-70	HWY:	STH 80	COUNTY:	RICHLAND & VERNON	PLAN SHEETS - RICHLAND	E
FILE NAME: C:\WORK\PROJECTS - WIS-SW REGION\5040-03-70_STH 80_VERNON\CO500_CAD\500_CSD_2018\50400300SHEETS\PLAN\0502021-PN-WCS RICHLAND.DWG USER: GONNE, JEFFREY (J) PLOT DATE: 11/28/2018 3:20 PM PLOT BY: CAMERON SHIFFER, PE PLOT SCALE: 1"=100' FT WSDOT/CADD/SHEET 44							



Proposal Schedule of Items

Page 1 of 13

Proposal ID: 20241210005 Project(s): 5040-03-70

Federal ID(s): WISC 2025094

SECTION: 0001

Contract Items

Alt Set ID:

Alt Mbr ID:

Proposal Line Number	Item ID Description	Approximate Quantity and Units	Unit Price	Bid Amount
0002	201.0105 Clearing	7.000 STA	_____.	_____.
0004	201.0205 Grubbing	7.000 STA	_____.	_____.
0006	203.0100 Removing Small Pipe Culverts	2.000 EACH	_____.	_____.
0008	203.0211.S Abatement of Asbestos Containing Material (structure) 01. B-52-93	1.000 EACH	_____.	_____.
0010	203.0211.S Abatement of Asbestos Containing Material (structure) 02. B-62-31	1.000 EACH	_____.	_____.
0012	203.0250 Removing Structure Over Waterway Remove Debris (structure) 01. B-62-30	1.000 EACH	_____.	_____.
0014	203.0250 Removing Structure Over Waterway Remove Debris (structure) 02. B-62-31	1.000 EACH	_____.	_____.
0016	203.0270 Removing Structure Over Waterway Debris Capture (structure) 01. B-52-153	1.000 EACH	_____.	_____.
0018	203.0270 Removing Structure Over Waterway Debris Capture (structure) 02. B-52-158	1.000 EACH	_____.	_____.
0020	203.0270 Removing Structure Over Waterway Debris Capture (structure) 03. C-62-60	1.000 EACH	_____.	_____.
0022	203.0335 Debris Containment Over Waterway (structure) 01. B-52-93	1.000 EACH	_____.	_____.
0024	203.0335 Debris Containment Over Waterway (structure) 02. B-52-101	1.000 EACH	_____.	_____.
0026	203.0335 Debris Containment Over Waterway (structure) 03. B-52-102	1.000 EACH	_____.	_____.



Proposal Schedule of Items

Page 2 of 13

Proposal ID: 20241210005 Project(s): 5040-03-70

Federal ID(s): WISC 2025094

SECTION: 0001

Contract Items

Alt Set ID:

Alt Mbr ID:

Proposal Line Number	Item ID Description	Approximate Quantity and Units	Unit Price	Bid Amount
0028	203.0335 Debris Containment Over Waterway (structure) 04. B-52-103	1.000 EACH	_____.	_____.
0030	203.0335 Debris Containment Over Waterway (structure) 05. B-52-153	1.000 EACH	_____.	_____.
0032	203.0335 Debris Containment Over Waterway (structure) 06. B-52-158	1.000 EACH	_____.	_____.
0034	203.0335 Debris Containment Over Waterway (structure) 07. B-62-30	1.000 EACH	_____.	_____.
0036	203.0335 Debris Containment Over Waterway (structure) 08. B-62-31	1.000 EACH	_____.	_____.
0038	204.0110 Removing Asphaltic Surface	435.000 SY	_____.	_____.
0040	204.0115 Removing Asphaltic Surface Butt Joints	1,135.000 SY	_____.	_____.
0042	204.0120 Removing Asphaltic Surface Milling	214,420.000 SY	_____.	_____.
0044	204.0165 Removing Guardrail	12,120.000 LF	_____.	_____.
0046	204.0190 Removing Surface Drains	2.000 EACH	_____.	_____.
0048	205.0100 Excavation Common	394.000 CY	_____.	_____.
0050	206.2001 Excavation for Structures Culverts (structure) 01. B-52-153	1.000 EACH	_____.	_____.
0052	206.2001 Excavation for Structures Culverts (structure) 02. B-52-158	1.000 EACH	_____.	_____.
0054	206.2001 Excavation for Structures Culverts (structure) 03. B-52-865	1.000 EACH	_____.	_____.



Proposal Schedule of Items

Page 3 of 13

Proposal ID: 20241210005 Project(s): 5040-03-70

Federal ID(s): WISC 2025094

SECTION: 0001

Contract Items

Alt Set ID:

Alt Mbr ID:

Proposal Line Number	Item ID Description	Approximate Quantity and Units	Unit Price	Bid Amount
0056	206.2001 Excavation for Structures Culverts (structure) 04. B-52-866	1.000 EACH	_____.	_____.
0058	206.5001 Cofferdams (structure) 01. B-52-153	1.000 EACH	_____.	_____.
0060	206.5001 Cofferdams (structure) 02. B-52-158	1.000 EACH	_____.	_____.
0062	208.0100 Borrow	2,906.000 CY	_____.	_____.
0064	209.0200.S Backfill Controlled Low Strength	30.000 CY	_____.	_____.
0066	210.1500 Backfill Structure Type A	15.000 TON	_____.	_____.
0068	210.2500 Backfill Structure Type B	490.000 TON	_____.	_____.
0070	211.0101 Prepare Foundation for Asphaltic Paving (project) 01. 5040-03-70	1.000 EACH	_____.	_____.
0072	211.0400 Prepare Foundation for Asphaltic Shoulders	19.000 STA	_____.	_____.
0074	213.0100 Finishing Roadway (project) 01. 5040-03-70	1.000 EACH	_____.	_____.
0076	305.0110 Base Aggregate Dense 3/4-Inch	13,600.000 TON	_____.	_____.
0078	305.0120 Base Aggregate Dense 1 1/4-Inch	155.000 TON	_____.	_____.
0080	311.0110 Breaker Run	191.000 TON	_____.	_____.
0082	415.0070 Concrete Pavement 7-Inch	16.000 SY	_____.	_____.
0084	455.0605 Tack Coat	26,502.000 GAL	_____.	_____.



Proposal Schedule of Items

Page 4 of 13

Proposal ID: 20241210005 Project(s): 5040-03-70

Federal ID(s): WISC 2025094

SECTION: 0001

Contract Items

Alt Set ID:

Alt Mbr ID:

Proposal Line Number	Item ID Description	Approximate Quantity and Units	Unit Price	Bid Amount
0086	460.0105.S HMA Percent Within Limits (PWL) Test Strip Volumetrics	1.000 EACH	_____.	_____.
0088	460.0110.S HMA Percent Within Limits (PWL) Test Strip Density	2.000 EACH	_____.	_____.
0090	460.2005 Incentive Density PWL HMA Pavement	31,940.000 DOL	1.00000	31,940.00
0092	460.2007 Incentive Density HMA Pavement Longitudinal Joints	24,450.000 DOL	1.00000	24,450.00
0094	460.2010 Incentive Air Voids HMA Pavement	43,910.000 DOL	1.00000	43,910.00
0096	460.5224 HMA Pavement 4 LT 58-28 S	43,949.000 TON	_____.	_____.
0098	465.0105 Asphaltic Surface	270.000 TON	_____.	_____.
0100	465.0120 Asphaltic Surface Driveways and Field Entrances	60.000 TON	_____.	_____.
0102	465.0560 Asphaltic Rumble Strips, Centerline	55,725.000 LF	_____.	_____.
0104	502.0100 Concrete Masonry Bridges	59.000 CY	_____.	_____.
0106	502.3200 Protective Surface Treatment	1,070.000 SY	_____.	_____.
0108	502.3210 Pigmented Surface Sealer	300.000 SY	_____.	_____.
0110	502.4205 Adhesive Anchors No. 5 Bar	871.000 EACH	_____.	_____.
0112	504.0100 Concrete Masonry Culverts	103.000 CY	_____.	_____.
0114	505.0400 Bar Steel Reinforcement HS Structures	630.000 LB	_____.	_____.



Proposal Schedule of Items

Page 5 of 13

Proposal ID: 20241210005 Project(s): 5040-03-70

Federal ID(s): WISC 2025094

SECTION: 0001

Contract Items

Alt Set ID:

Alt Mbr ID:

Proposal Line Number	Item ID Description	Approximate Quantity and Units	Unit Price	Bid Amount
0116	505.0600 Bar Steel Reinforcement HS Coated Structures	21,260.000 LB	_____.	_____.
0118	509.0301 Preparation Decks Type 1	40.000 SY	_____.	_____.
0120	509.0302 Preparation Decks Type 2	14.000 SY	_____.	_____.
0122	509.0310.S Sawing Pavement Deck Preparation Areas	50.000 LF	_____.	_____.
0124	509.0505.S Cleaning Decks to Reapply Concrete Masonry Overlay	1,030.000 SY	_____.	_____.
0126	509.1500 Concrete Surface Repair	1,325.000 SF	_____.	_____.
0128	509.2000 Full-Depth Deck Repair	22.000 SY	_____.	_____.
0130	509.2100.S Concrete Masonry Deck Repair	1.000 CY	_____.	_____.
0132	509.2500 Concrete Masonry Overlay Decks	97.000 CY	_____.	_____.
0134	509.9005.S Removing Concrete Masonry Deck Overlay (structure) 01. B-62-30	480.000 SY	_____.	_____.
0136	509.9005.S Removing Concrete Masonry Deck Overlay (structure) 02. B-62-31	570.000 SY	_____.	_____.
0138	509.9020.S Epoxy Crack Sealing	200.000 LF	_____.	_____.
0140	511.1200 Temporary Shoring (structure) 01. B-52-153	860.000 SF	_____.	_____.
0142	511.1200 Temporary Shoring (structure) 02. B-52-158	630.000 SF	_____.	_____.



Proposal Schedule of Items

Page 6 of 13

Proposal ID: 20241210005 Project(s): 5040-03-70

Federal ID(s): WISC 2025094

SECTION: 0001

Contract Items

Alt Set ID:

Alt Mbr ID:

Proposal Line Number	Item ID Description	Approximate Quantity and Units	Unit Price	Bid Amount
0144	513.2001 Railing Pipe	30.000 LF	_____.	_____.
0146	516.0500 Rubberized Membrane Waterproofing	43.000 SY	_____.	_____.
0148	516.0600.S Sheet Membrane Waterproofing for Asphalt Overlays	280.000 SY	_____.	_____.
0150	520.1012 Apron Endwalls for Culvert Pipe 12-Inch	1.000 EACH	_____.	_____.
0152	520.9700.S Culvert Pipe Liners (size) 01. 42-Inch	391.000 LF	_____.	_____.
0154	520.9750.S Cleaning Culvert Pipes for Liner Verification	2.000 EACH	_____.	_____.
0156	521.1012 Apron Endwalls for Culvert Pipe Steel 12-Inch	4.000 EACH	_____.	_____.
0158	521.2005.S Surface Drain Pipe Corrugated Metal Slotted (inch) 01. 12-Inch	143.000 LF	_____.	_____.
0160	521.3112 Culvert Pipe Corrugated Steel 12-Inch	112.000 LF	_____.	_____.
0162	530.0112 Culvert Pipe Corrugated Polyethylene 12-Inch	20.000 LF	_____.	_____.
0164	601.0588 Concrete Curb & Gutter 4-Inch Sloped 36-Inch Type TBT	153.000 LF	_____.	_____.
0166	602.3010 Concrete Surface Drains	2.000 CY	_____.	_____.
0168	603.1136 Concrete Barrier Type S36	100.000 LF	_____.	_____.
0170	603.8000 Concrete Barrier Temporary Precast Delivered	2,400.000 LF	_____.	_____.



Proposal Schedule of Items

Page 7 of 13

Proposal ID: 20241210005 Project(s): 5040-03-70

Federal ID(s): WISC 2025094

SECTION: 0001

Contract Items

Alt Set ID:

Alt Mbr ID:

Proposal Line Number	Item ID Description	Approximate Quantity and Units	Unit Price	Bid Amount
0172	603.8125 Concrete Barrier Temporary Precast Installed	3,850.000 LF	_____.	_____.
0174	606.0200 Riprap Medium	6.000 CY	_____.	_____.
0176	606.0300 Riprap Heavy	260.000 CY	_____.	_____.
0178	611.0654 Inlet Covers Type V	1.000 EACH	_____.	_____.
0180	611.3220 Inlets 2x2-FT	1.000 EACH	_____.	_____.
0182	614.0150 Anchor Assemblies for Steel Plate Beam Guard	8.000 EACH	_____.	_____.
0186	614.0305 Steel Plate Beam Guard Class A	275.000 LF	_____.	_____.
0188	614.0345 Steel Plate Beam Guard Short Radius	75.000 LF	_____.	_____.
0190	614.0370 Steel Plate Beam Guard Energy Absorbing Terminal	1.000 EACH	_____.	_____.
0192	614.0905 Crash Cushions Temporary	17.000 EACH	_____.	_____.
0194	614.2300 MGS Guardrail 3	8,312.500 LF	_____.	_____.
0196	614.2330 MGS Guardrail 3 K	850.000 LF	_____.	_____.
0198	614.2350 MGS Guardrail Short Radius	275.000 LF	_____.	_____.
0200	614.2500 MGS Thrie Beam Transition	840.000 LF	_____.	_____.
0202	614.2610 MGS Guardrail Terminal EAT	56.000 EACH	_____.	_____.



Proposal Schedule of Items

Page 8 of 13

Proposal ID: 20241210005 Project(s): 5040-03-70

Federal ID(s): WISC 2025094

SECTION: 0001

Contract Items

Alt Set ID:

Alt Mbr ID:

Proposal Line Number	Item ID Description	Approximate Quantity and Units	Unit Price	Bid Amount
0204	614.2630 MGS Guardrail Short Radius Terminal	1.000 EACH	_____.	_____.
0206	614.8010 Anchor Post Assembly Top Mount	32.000 EACH	_____.	_____.
0208	618.0100 Maintenance and Repair of Haul Roads (project) 01. 5040-03-70	1.000 EACH	_____.	_____.
0210	619.1000 Mobilization	1.000 EACH	_____.	_____.
0212	624.0100 Water	70.000 MGAL	_____.	_____.
0214	625.0500 Salvaged Topsoil	18,050.000 SY	_____.	_____.
0216	627.0200 Mulching	125.000 SY	_____.	_____.
0218	628.1504 Silt Fence	23,030.000 LF	_____.	_____.
0220	628.1520 Silt Fence Maintenance	23,030.000 LF	_____.	_____.
0222	628.1905 Mobilizations Erosion Control	12.000 EACH	_____.	_____.
0224	628.1910 Mobilizations Emergency Erosion Control	6.000 EACH	_____.	_____.
0226	628.2004 Erosion Mat Class I Type B	17,925.000 SY	_____.	_____.
0228	629.0210 Fertilizer Type B	13.100 CWT	_____.	_____.
0230	630.0120 Seeding Mixture No. 20	501.000 LB	_____.	_____.
0232	630.0500 Seed Water	422.000 MGAL	_____.	_____.
0234	634.0614 Posts Wood 4x6-Inch X 14-FT	9.000 EACH	_____.	_____.



Proposal Schedule of Items

Page 9 of 13

Proposal ID: 20241210005 Project(s): 5040-03-70

Federal ID(s): WISC 2025094

SECTION: 0001

Contract Items

Alt Set ID:

Alt Mbr ID:

Proposal Line Number	Item ID Description	Approximate Quantity and Units	Unit Price	Bid Amount
0236	634.0616 Posts Wood 4x6-Inch X 16-FT	2.000 EACH	_____.	_____.
0238	638.2102 Moving Signs Type II	11.000 EACH	_____.	_____.
0240	638.3000 Removing Small Sign Supports	11.000 EACH	_____.	_____.
0242	642.5001 Field Office Type B	1.000 EACH	_____.	_____.
0244	643.0300 Traffic Control Drums	12,061.000 DAY	_____.	_____.
0246	643.0420 Traffic Control Barricades Type III	392.000 DAY	_____.	_____.
0248	643.0705 Traffic Control Warning Lights Type A	784.000 DAY	_____.	_____.
0250	643.0715 Traffic Control Warning Lights Type C	3,486.000 DAY	_____.	_____.
0252	643.0900 Traffic Control Signs	8,238.000 DAY	_____.	_____.
0254	643.1050 Traffic Control Signs PCMS	14.000 DAY	_____.	_____.
0256	643.3165 Temporary Marking Line Paint 6-Inch	276,025.000 LF	_____.	_____.
0258	643.3180 Temporary Marking Line Removable Tape 6-Inch	610.000 LF	_____.	_____.
0260	643.3805 Temporary Marking Stop Line Paint 18-Inch	144.000 LF	_____.	_____.
0262	643.3850 Temporary Marking Stop Line Removable Tape 18-Inch	41.000 LF	_____.	_____.
0264	643.5000 Traffic Control	1.000 EACH	_____.	_____.



Proposal Schedule of Items

Page 10 of 13

Proposal ID: 20241210005 Project(s): 5040-03-70

Federal ID(s): WISC 2025094

SECTION: 0001

Contract Items

Alt Set ID:

Alt Mbr ID:

Proposal Line Number	Item ID Description	Approximate Quantity and Units	Unit Price	Bid Amount
0266	645.0105 Geotextile Type C	170.000 SY	_____.	_____.
0268	645.0120 Geotextile Type HR	809.000 SY	_____.	_____.
0270	646.2040 Marking Line Grooved Wet Ref Epoxy 6-Inch	212,600.000 LF	_____.	_____.
0272	646.9002 Marking Removal Line 6-Inch	6,150.000 LF	_____.	_____.
0274	650.4000 Construction Staking Storm Sewer	1.000 EACH	_____.	_____.
0276	650.5500 Construction Staking Curb Gutter and Curb & Gutter	153.000 LF	_____.	_____.
0278	650.7000 Construction Staking Concrete Pavement	25.000 LF	_____.	_____.
0280	650.7500 Construction Staking Concrete Barrier	100.000 LF	_____.	_____.
0282	650.8000 Construction Staking Resurfacing Reference	61,842.000 LF	_____.	_____.
0284	650.9911 Construction Staking Supplemental Control (project) 01. 5040-03-70	1.000 EACH	_____.	_____.
0286	650.9920 Construction Staking Slope Stakes	14,092.000 LF	_____.	_____.
0288	661.0101 Temporary Traffic Signals for Bridges (structure) 01. B-52-0866	1.000 EACH	_____.	_____.
0290	661.0101 Temporary Traffic Signals for Bridges (structure) 02. B-52-0102	1.000 EACH	_____.	_____.
0292	661.0101 Temporary Traffic Signals for Bridges (structure) 03. B-52-0153	1.000 EACH	_____.	_____.



Proposal Schedule of Items

Page 11 of 13

Proposal ID: 20241210005 Project(s): 5040-03-70

Federal ID(s): WISC 2025094

SECTION: 0001

Contract Items

Alt Set ID:

Alt Mbr ID:

Proposal Line Number	Item ID Description	Approximate Quantity and Units	Unit Price	Bid Amount
0294	661.0101 Temporary Traffic Signals for Bridges (structure) 04. B-62-0158	1.000 EACH	_____.	_____.
0296	661.0101 Temporary Traffic Signals for Bridges (structure) 05. B-62-0030	1.000 EACH	_____.	_____.
0298	661.0101 Temporary Traffic Signals for Bridges (structure) 06. B-62-0031	1.000 EACH	_____.	_____.
0300	690.0150 Sawing Asphalt	585.000 LF	_____.	_____.
0302	715.0502 Incentive Strength Concrete Structures	990.000 DOL	1.00000	990.00
0304	715.0603 Incentive Strength Concrete Barrier	50.000 DOL	1.00000	50.00
0306	715.0720 Incentive Compressive Strength Concrete Pavement	500.000 DOL	1.00000	500.00
0308	740.0440 Incentive IRI Ride	40,000.000 DOL	1.00000	40,000.00
0310	999.2000.S Installing and Maintaining Bird Deterrent System (station) 01. 20+07	1.000 EACH	_____.	_____.
0312	999.2000.S Installing and Maintaining Bird Deterrent System (station) 02. 60+25	1.000 EACH	_____.	_____.
0314	999.2000.S Installing and Maintaining Bird Deterrent System (station) 03. 68+55	1.000 EACH	_____.	_____.
0316	999.2000.S Installing and Maintaining Bird Deterrent System (station) 04. 74+04	1.000 EACH	_____.	_____.
0318	999.2000.S Installing and Maintaining Bird Deterrent System (station) 05. 86+06	1.000 EACH	_____.	_____.



Proposal Schedule of Items

Page 12 of 13

Proposal ID: 20241210005 Project(s): 5040-03-70

Federal ID(s): WISC 2025094

SECTION: 0001

Contract Items

Alt Set ID:

Alt Mbr ID:

Proposal Line Number	Item ID Description	Approximate Quantity and Units	Unit Price	Bid Amount
0320	999.2000.S Installing and Maintaining Bird Deterrent System (station) 06. 116+76	1.000 EACH	_____.	_____.
0322	999.2000.S Installing and Maintaining Bird Deterrent System (station) 07. 183+74	1.000 EACH	_____.	_____.
0324	999.2000.S Installing and Maintaining Bird Deterrent System (station) 08. 274+43	1.000 EACH	_____.	_____.
0326	999.2000.S Installing and Maintaining Bird Deterrent System (station) 09. 568+30	1.000 EACH	_____.	_____.
0328	999.2000.S Installing and Maintaining Bird Deterrent System (station) 10. 590+95	1.000 EACH	_____.	_____.
0330	999.2000.S Installing and Maintaining Bird Deterrent System (station) 11. 637+00	1.000 EACH	_____.	_____.
0332	ASP.1T0A On-the-Job Training Apprentice at \$5.00/HR	400.000 HRS	5.00000	2,000.00
0334	ASP.1T0G On-the-Job Training Graduate at \$5.00/HR	250.000 HRS	5.00000	1,250.00
0336	SPV.0035 Special 01. Partially Grouted Riprap	60.000 CY	_____.	_____.
0338	SPV.0045 Special 01. Driveway Assistance Device System	14.000 DAY	_____.	_____.
0340	SPV.0060 Special 01. Embedded Galvanic Anodes	170.000 EACH	_____.	_____.
0342	SPV.0060 Special 02. Precast Inspection Platform Slab B-52-865	16.000 EACH	_____.	_____.
0344	SPV.0060 Special 03. Precast Inspection Platform Slab B-52-866	14.000 EACH	_____.	_____.



Proposal Schedule of Items

Page 13 of 13

Proposal ID: 20241210005 Project(s): 5040-03-70

Federal ID(s): WISC 2025094

SECTION: 0001

Contract Items

Alt Set ID:

Alt Mbr ID:

Proposal Line Number	Item ID Description	Approximate Quantity and Units	Unit Price	Bid Amount
0346	SPV.0060 Special 04. Temporary Stream Diversion B-52-865	1.000 EACH	_____.	_____.
0348	SPV.0060 Special 05. Temporary Stream Diversion B-52-866	1.000 EACH	_____.	_____.
0350	SPV.0090 Special 01. Flashing Stainless Steel	107.000 LF	_____.	_____.
0352	SPV.0090 Special 02. Cleaning Parapets Special	546.000 LF	_____.	_____.
0354	SPV.0165 Special 01. Concrete Surface Repair Full-Depth	55.000 SF	_____.	_____.
0356	SPV.0165 Special 02. Fiber Wrap Reinforcing Non- Structural	570.000 SF	_____.	_____.
0358	SPV.0180 Special 01. Removing Distressed Pavement Milling	550.000 SY	_____.	_____.
0360	614.0200 Steel Thrie Beam Structure Approach	18.800 LF	_____.	_____.
Section: 0001			Total:	_____.
			Total Bid:	_____.

