



Wisconsin Department of Transportation

December 4, 2024

Division of Transportation Systems Development

Bureau of Project Development
4822 Madison Yards Way, 4th Floor South
Madison, WI 53705

Telephone: (608) 266-1631
Facsimile (FAX): (608) 266-8459

NOTICE TO ALL CONTRACTORS:

Proposal #10: 6992-00-21 WISC 2025099
Village of Windsor, Windsor
Charlie Grimm Road to CTH CV
LOC STR
Dane County

Letting of December 10, 2024

This is Addendum No. 01, which provides for the following:

Schedule of Items:

Revised Bid Item Quantities					
Bid Item	Item Description	Unit	Proposal Total Prior to Addendum	Proposal Quantity Change (-)	Proposal Total After Addendum
608.0415	Storm Sewer Pipe Reinforced Concrete Class IV 15-Inch	LF	223	16	239

Added Bid Item Quantities					
Bid Item	Item Description	Unit	Proposal Total Prior to Addendum	Quantity Added	Proposal Total After Addendum
520.8000	Concrete Collars for Pipe	EACH	0	6	6
608.0430	Storm Sewer Pipe Reinforced Concrete Class IV 30-Inch	LF	0	32	32
638.2102	Moving Signs Type II	EACH	0	7	7

Deleted Bid Item Quantities					
Bid Item	Item Description	Unit	Proposal Total Prior to Addendum	Proposal Quantity Change (-)	Proposal Total After Addendum
638.2101	Moving Signs Type I	EACH	7	-7	0

Plan Sheets:

Revised Plan Sheets	
Plan Sheet	Plan Sheet Title (brief description of changes to sheet)
27	Storm Sewer Plan and Profile (Added callouts for "SSPRC CLASS IV 30-INCH/CONCRETE COLLARS")
28	Storm Sewer Plan and Profile (Added callout for "SSPRC CLASS IV 15-INCH/CONCRETE COLLARS")
29	Pavement Marking and Permanent Signing (Revised callouts for "MOVING SIGNS TYPE 1" to "MOVING SIGNS TYPE II")
30	Pavement Marking and Permanent Signing (Revised callouts for "MOVING SIGNS TYPE 1" to "MOVING SIGNS TYPE II")
37	Miscellaneous Quantities (Replaced pay item "638.2101 MOVING SIGNS TYPE I" with "638.2102 MOVING SIGNS TYPE II")
39	Miscellaneous Quantities (Added pay items 520.8000 Concrete Collars for Pipe and 608.0430 Storm Sewer Pipe Reinforced Concrete Class IV 30-Inch; revised quantity for 608.0415 Storm Sewer Pipe Reinforced Concrete Class IV 15-Inch

Schedule of Items

Attached, dated December 4, 2024, are the revised Schedule of Items Pages 1 – 7.

Plan Sheets

The following 8½ x 11-inch sheets are attached and made part of the plans for this proposal:
Revised: 27, 28, 29, 30, 37, and 39.


The responsibility for notifying potential subcontractors and suppliers of these changes remains with the prime contractor.

Sincerely,

Mike Coleman

Proposal Development Specialist
Proposal Management Section


END OF ADDENDUM

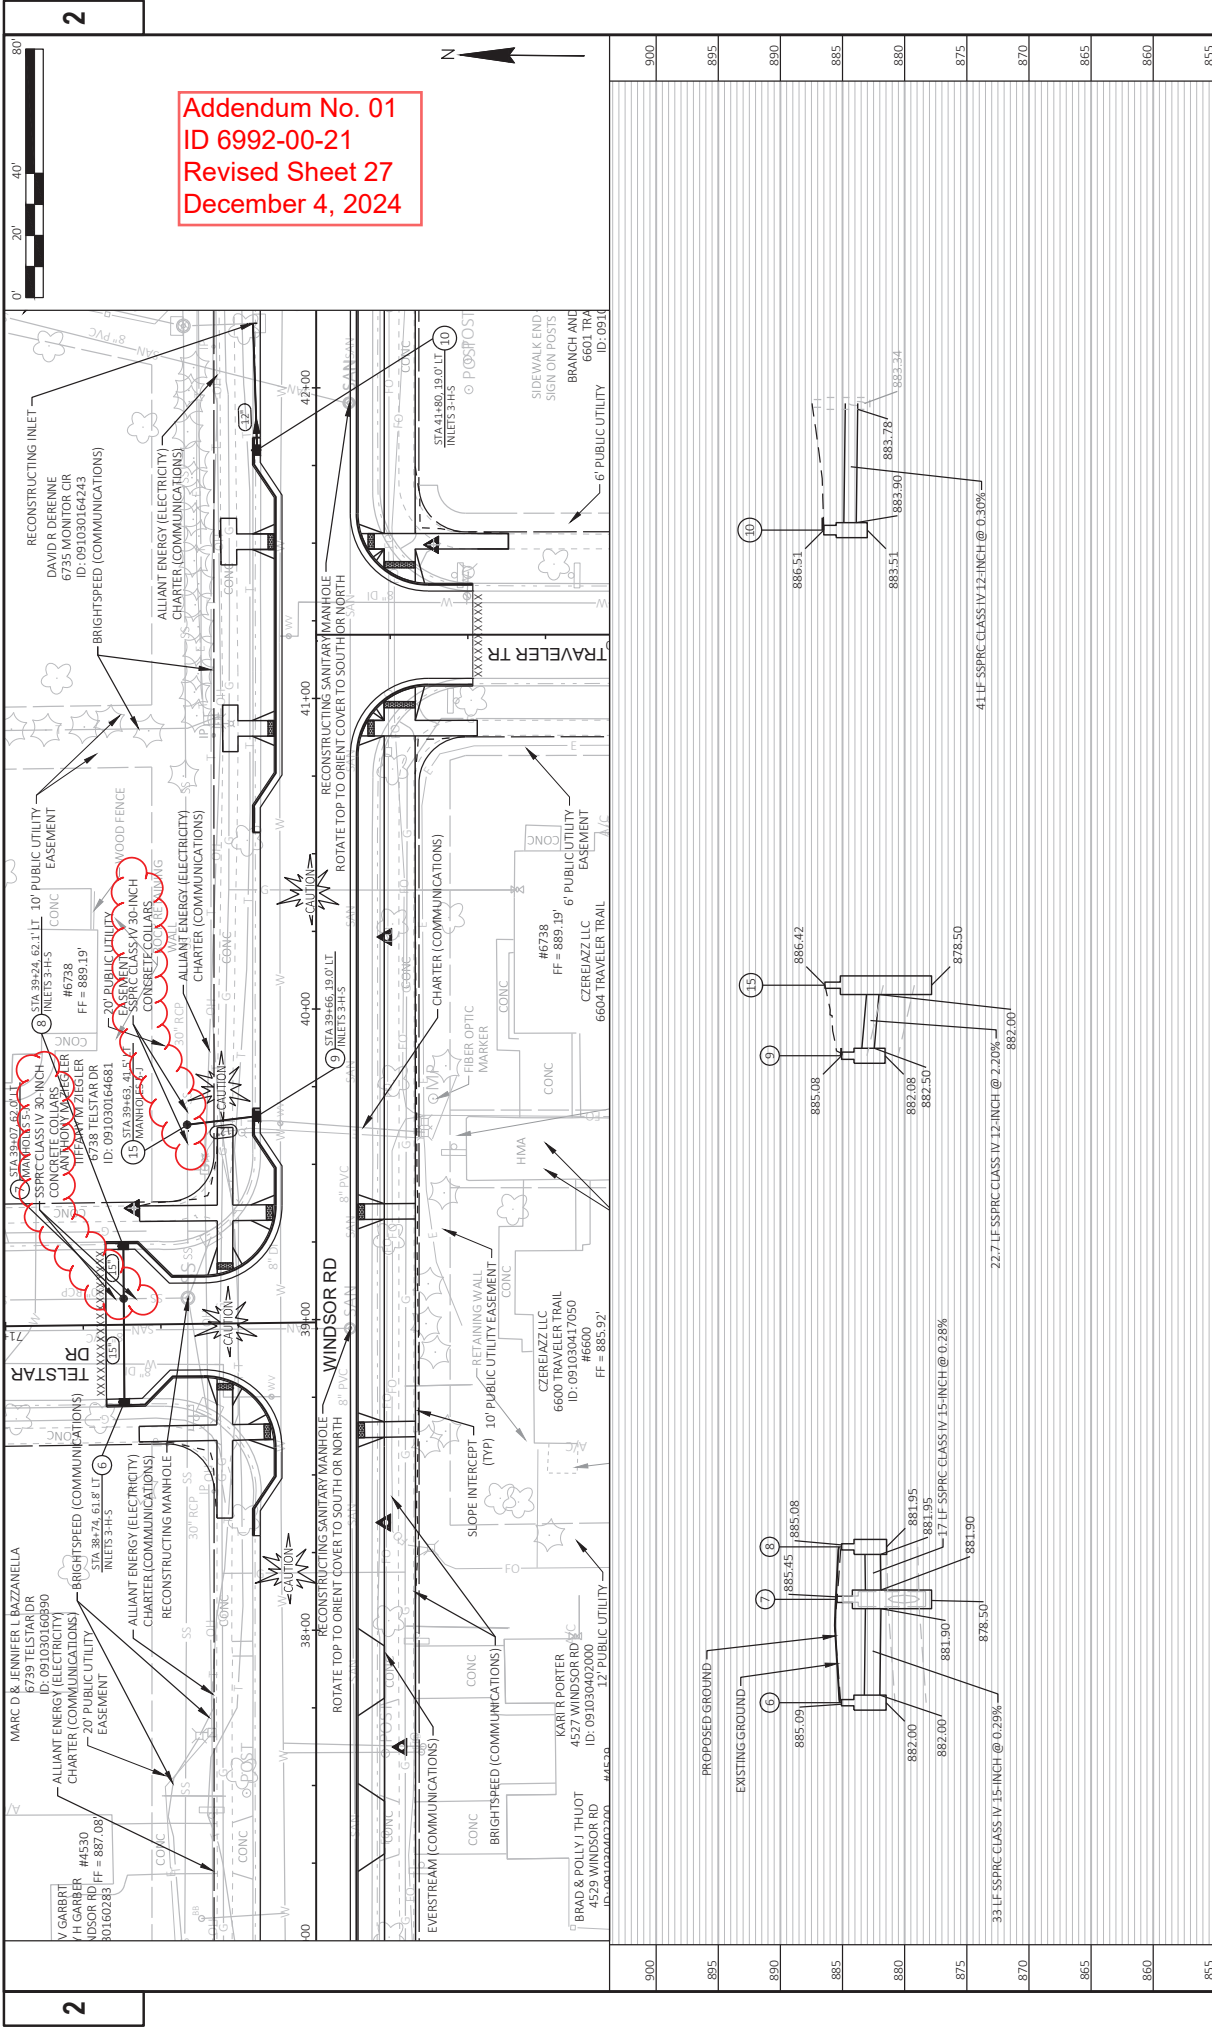

Addendum No. 01
ID 6992-00-21
Revised Sheet 27
December 4, 2024

PROJECT NO: 6992-00-21	COUNTY: DANE	STORM PLAN AND PROFILE: STA. 36+00 TO STA. 42+00	SHEET 27
FILE NAME: P:\WINDS\231444-2023 ROADWAY PROJECTS\CAD\231444-2023 ROADWAY SHEETS\PLAN\WINDSOR ROAD\002-901-SS.DWG	DATE: 12/3/2024 8:54 AM	NOAH JETER	1 IN=40 FT. HORZ. 1 IN=10 FT. VERT.
LAYOUT NAME: 023501_842			WISDOT/CAD005 SHEET 41

[illegible][illegible]

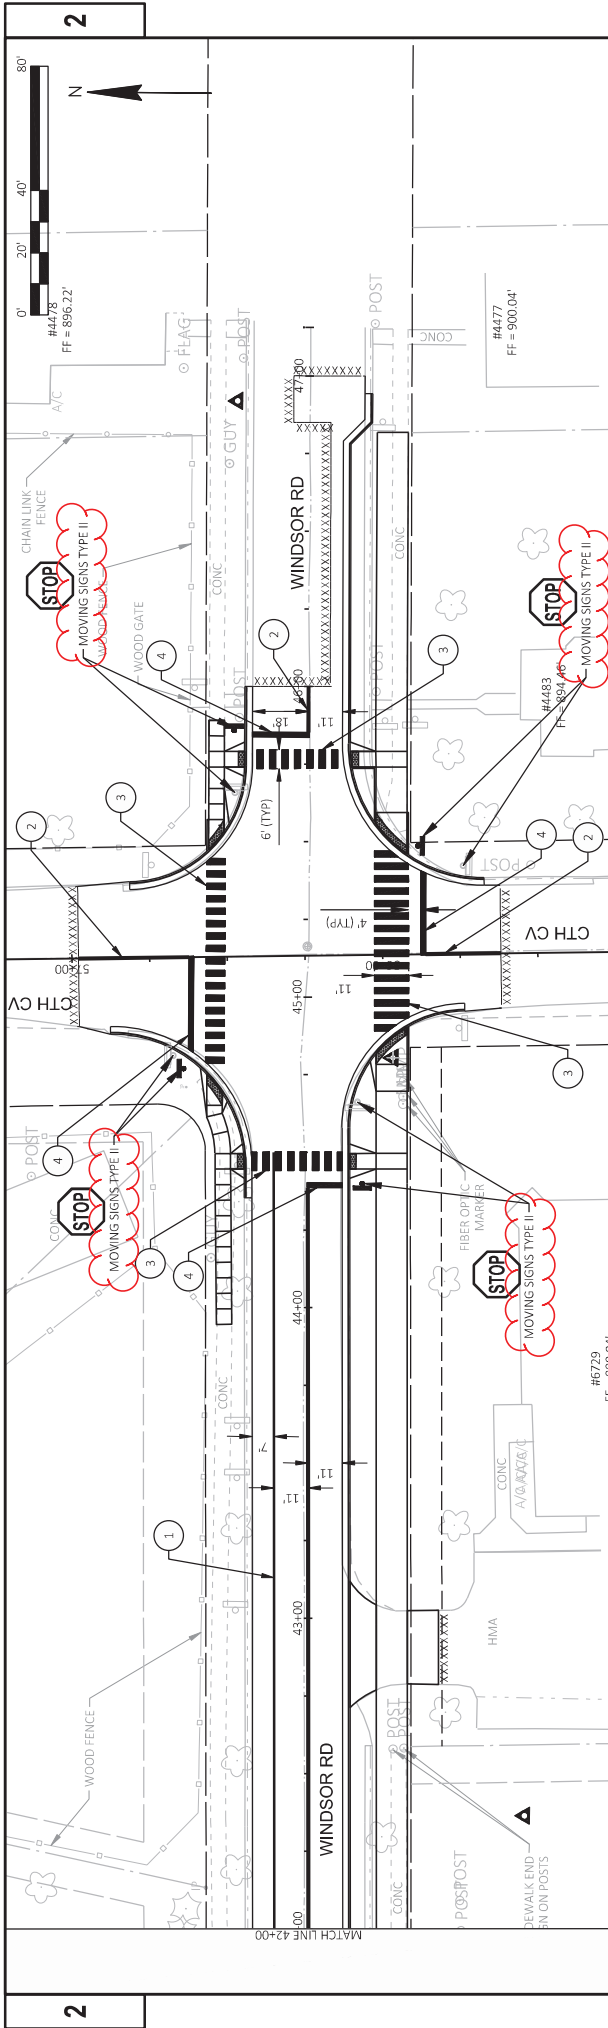

PAVEMENT MARKING LEGEND

- 1 MARKING LINE EPOXY 4-INCH, WHITE
- 2 MARKING LINE EPOXY 4-INCH, DOUBLE YELLOW
- 3 MARKING LINE EPOXY 24-INCH, WHITE (4" C-C)
- 4 MARKING LINE EPOXY 18-INCH WHITE (STOP BAR)

Addendum No. 01
ID 6992-00-21
Revised Sheet 30
December 4, 2024

PROJECT NO: 6992-00-21	HWY: WINDSOR ROAD	COUNTY: DANE	PAVEMENT MARKING	SHEET 30	E
FILE NAME: P:\WINDSOR\211444-2023 ROADWAY\PROJECTS\CAD\211444-2023 ROADWAY\SHEETS\PLAN\WINDSOR ROAD\024301.PMLDWG	LAYOUT NAME: 02	DATE: 11/25/2024 12:05 PM	DESIGNED BY: NOAH JETER	PLOT NAME: 1 IN=40 FT	WINDSOR/CADD/S-SHEET 44

SIDEWALK ITEMS

CATEGORY	STATION	TO	STATION	LOCATION							REMARKS
0010	31+25	-	47+00	Project 6992-00-21							
					305.0110	465.0105	601.0600	602.0410	602.0505	602.0605	624.0100
					BASE AGGREGATE	ASPHALTIC	CONCRETE	CONCRETE	CURB RAMP DETECTABLE	CURB RAMP DETECTABLE	
					DENSE 3/4-INCH	SURFACE	PEDESTRIAN	5-INCH	WARNING FIELD YELLOW	WARNING FIELD RADIAL	
					TON	TON	LF	SF	SF	YELLOW	WATER
					659	277	139	3,701	200	157	14
											MGAL
					659	277	139	3,701	200	157	14
					*QUANTITIES SHOWN ELSEWHERE IN THE PLAN						
					TOTAL 0010						

TRAFFIC CONTROL

0010	31+25	- 47+00	Project 6992-00-21	UNDISTRIBUTED	638.2102	643.0300	643.0420	643.0705	643.0900	643.1050	643.5000	654.0101	SPV.0060.01
					MOVING SIGNS TYPE II	TRAFFIC CONTROL DRUMS	TRAFFIC CONTROL BARRICADES TYPE III	TRAFFIC CONTROL WARNING LIGHTS TYPE A	TRAFFIC CONTROL SIGNS	TRAFFIC CONTROL SIGNS PCMS	TRAFFIC CONTROL	CONCRETE BASES TYPE 1	SPECIAL (MOVING RECTANGULAR RAPID FLASHING BEACON SYSTEM) EACH
					7	0	536	1,072	11,250	0	1	2	2
					0	1,800	0	0	0	14	0	0	0
					7	1,800	536	1,072	11,250	14	1	2	2
					*QUANTITIES SHOWN ELSEWHERE IN THE PLAN								
					TOTAL 0010								

CONSTRUCTION STAKING ITEMS

0010	31+25	- 47+00	Project 6992-00-21		650.4000	650.5000	650.5500	650.6000	650.9000	650.9500.01	650.9911.01
					CONSTRUCTION STAKING STORM SEWER	CONSTRUCTION STAKING BASE	CONSTRUCTION STAKING GUTTER AND CURB & GUTTER	CONSTRUCTION STAKING PIPE CULVERTS	CONSTRUCTION STAKING CURB RAMP	CONSTRUCTION STAKING SIDEWALK (PROJECT) 01. 6992-00-21	CONSTRUCTION STAKING SUPPLEMENTAL CONTROL (PROJECT) 01. 6992-00-21
					16	1,565	2,287	1	24	1	1
					16	1,565	2,287	1	24	1	1
					TOTAL 0010						

Addendum No. 01
ID 6992-00-21
Revised Sheet 37
December 4, 2024

Addendum No. 01
ID 6992-00-21
Revised Sheet 39
December 4, 2024



Proposal Schedule of Items

Page 1 of 7

Proposal ID: 20241210010 Project(s): 6992-00-21

Federal ID(s): WISC 2025099

SECTION: 0001

Contract Items

Alt Set ID:

Alt Mbr ID:

Proposal Line Number	Item ID Description	Approximate Quantity and Units	Unit Price	Bid Amount
0002	201.0120 Clearing	126.000 ID	_____.	_____.
0004	201.0220 Grubbing	126.000 ID	_____.	_____.
0006	204.0100 Removing Concrete Pavement	145.000 SY	_____.	_____.
0008	204.0110 Removing Asphaltic Surface	400.000 SY	_____.	_____.
0010	204.0150 Removing Curb & Gutter	1,923.000 LF	_____.	_____.
0012	204.0155 Removing Concrete Sidewalk	811.000 SY	_____.	_____.
0014	204.0195 Removing Concrete Bases	2.000 EACH	_____.	_____.
0016	204.0220 Removing Inlets	4.000 EACH	_____.	_____.
0018	204.0245 Removing Storm Sewer (size) 01. 12-Inch	58.000 LF	_____.	_____.
0020	204.0245 Removing Storm Sewer (size) 02. 15-Inch	62.000 LF	_____.	_____.
0022	204.0245 Removing Storm Sewer (size) 03. 18-Inch	70.000 LF	_____.	_____.
0024	205.0100 Excavation Common	3,965.000 CY	_____.	_____.
0026	213.0100 Finishing Roadway (project) 01. 6992-00-21	1.000 EACH	_____.	_____.
0028	305.0110 Base Aggregate Dense 3/4-Inch	659.000 TON	_____.	_____.
0030	305.0120 Base Aggregate Dense 1 1/4-Inch	2,218.000 TON	_____.	_____.



Proposal Schedule of Items

Page 2 of 7

Proposal ID: 20241210010 Project(s): 6992-00-21

Federal ID(s): WISC 2025099

SECTION: 0001

Contract Items

Alt Set ID:

Alt Mbr ID:

Proposal Line Number	Item ID Description	Approximate Quantity and Units	Unit Price	Bid Amount
0032	305.0130 Base Aggregate Dense 3-Inch	2,447.000 TON	_____.	_____.
0034	455.0605 Tack Coat	405.000 GAL	_____.	_____.
0036	460.2000 Incentive Density HMA Pavement	860.000 DOL	1.00000	860.00
0038	460.5223 HMA Pavement 3 LT 58-28 S	749.000 TON	_____.	_____.
0040	460.5224 HMA Pavement 4 LT 58-28 S	582.000 TON	_____.	_____.
0042	465.0105 Asphaltic Surface	277.000 TON	_____.	_____.
0044	465.0120 Asphaltic Surface Driveways and Field Entrances	10.000 TON	_____.	_____.
0046	522.0415 Culvert Pipe Reinforced Concrete Class IV 15-Inch	45.000 LF	_____.	_____.
0048	522.1015 Apron Endwalls for Culvert Pipe Reinforced Concrete 15-Inch	3.000 EACH	_____.	_____.
0050	601.0411 Concrete Curb & Gutter 30-Inch Type D	2,287.000 LF	_____.	_____.
0052	601.0600 Concrete Curb Pedestrian	139.000 LF	_____.	_____.
0054	602.0410 Concrete Sidewalk 5-Inch	3,701.000 SF	_____.	_____.
0056	602.0505 Curb Ramp Detectable Warning Field Yellow	200.000 SF	_____.	_____.
0058	602.0605 Curb Ramp Detectable Warning Field Radial Yellow	157.000 SF	_____.	_____.
0060	602.0810 Concrete Driveway 6-Inch	219.000 SY	_____.	_____.



Proposal Schedule of Items

Page 3 of 7

Proposal ID: 20241210010 Project(s): 6992-00-21

Federal ID(s): WISC 2025099

SECTION: 0001

Contract Items

Alt Set ID:

Alt Mbr ID:

Proposal Line Number	Item ID Description	Approximate Quantity and Units	Unit Price	Bid Amount
0062	606.0300 Riprap Heavy	3.000 CY	_____.	_____.
0064	608.0412 Storm Sewer Pipe Reinforced Concrete Class IV 12-Inch	99.000 LF	_____.	_____.
0066	608.0415 Storm Sewer Pipe Reinforced Concrete Class IV 15-Inch	239.000 LF	_____.	_____.
0068	608.0418 Storm Sewer Pipe Reinforced Concrete Class IV 18-Inch	103.000 LF	_____.	_____.
0070	611.0420 Reconstructing Manholes	4.000 EACH	_____.	_____.
0072	611.0430 Reconstructing Inlets	1.000 EACH	_____.	_____.
0074	611.0530 Manhole Covers Type J	3.000 EACH	_____.	_____.
0076	611.0639 Inlet Covers Type H-S	10.000 EACH	_____.	_____.
0078	611.2004 Manholes 4-FT Diameter	1.000 EACH	_____.	_____.
0080	611.2005 Manholes 5-FT Diameter	2.000 EACH	_____.	_____.
0082	611.3003 Inlets 3-FT Diameter	8.000 EACH	_____.	_____.
0084	611.3004 Inlets 4-FT Diameter	2.000 EACH	_____.	_____.
0086	619.1000 Mobilization	1.000 EACH	_____.	_____.
0088	624.0100 Water	108.000 MGAL	_____.	_____.
0090	625.0100 Topsoil	2,127.000 SY	_____.	_____.



Proposal Schedule of Items

Page 4 of 7

Proposal ID: 20241210010 Project(s): 6992-00-21

Federal ID(s): WISC 2025099

SECTION: 0001

Contract Items

Alt Set ID:

Alt Mbr ID:

Proposal Line Number	Item ID Description	Approximate Quantity and Units	Unit Price	Bid Amount
0092	627.0200 Mulching	2,127.000 SY	_____.	_____.
0094	628.1504 Silt Fence	350.000 LF	_____.	_____.
0096	628.1520 Silt Fence Maintenance	350.000 LF	_____.	_____.
0098	628.1905 Mobilizations Erosion Control	4.000 EACH	_____.	_____.
0100	628.1910 Mobilizations Emergency Erosion Control	2.000 EACH	_____.	_____.
0102	628.2008 Erosion Mat Urban Class I Type B	2,127.000 SY	_____.	_____.
0104	628.7005 Inlet Protection Type A	1.000 EACH	_____.	_____.
0106	628.7015 Inlet Protection Type C	18.000 EACH	_____.	_____.
0108	628.7555 Culvert Pipe Checks	4.000 EACH	_____.	_____.
0110	629.0210 Fertilizer Type B	108.000 CWT	_____.	_____.
0112	630.0140 Seeding Mixture No. 40	39.000 LB	_____.	_____.
0114	630.0200 Seeding Temporary	58.000 LB	_____.	_____.
0116	630.0500 Seed Water	9.600 MGAL	_____.	_____.
0118	634.0812 Posts Tubular Steel 2x2-Inch X 12-FT	2.000 EACH	_____.	_____.
0120	637.2230 Signs Type II Reflective F	17.000 SF	_____.	_____.
0124	643.0300 Traffic Control Drums	1,800.000 DAY	_____.	_____.



Proposal Schedule of Items

Page 5 of 7

Proposal ID: 20241210010 Project(s): 6992-00-21

Federal ID(s): WISC 2025099

SECTION: 0001

Contract Items

Alt Set ID:

Alt Mbr ID:

Proposal Line Number	Item ID Description	Approximate Quantity and Units	Unit Price	Bid Amount
0126	643.0420 Traffic Control Barricades Type III	536.000 DAY	_____.	_____.
0128	643.0705 Traffic Control Warning Lights Type A	1,072.000 DAY	_____.	_____.
0130	643.0900 Traffic Control Signs	13,500.000 DAY	_____.	_____.
0132	643.1050 Traffic Control Signs PCMS	14.000 DAY	_____.	_____.
0134	643.5000 Traffic Control	1.000 EACH	_____.	_____.
0136	644.1430 Temporary Pedestrian Surface Plate	500.000 SF	_____.	_____.
0138	644.1601 Temporary Pedestrian Curb Ramp	450.000 DAY	_____.	_____.
0140	644.1605 Temporary Pedestrian Detectable Warning Field	200.000 SF	_____.	_____.
0142	644.1810 Temporary Pedestrian Barricade	1,600.000 LF	_____.	_____.
0144	645.0120 Geotextile Type HR	11.000 SY	_____.	_____.
0146	645.0220 Geogrid Type SR	6,672.000 SY	_____.	_____.
0148	646.1020 Marking Line Epoxy 4-Inch	2,422.000 LF	_____.	_____.
0150	646.6120 Marking Stop Line Epoxy 18-Inch	126.000 LF	_____.	_____.
0152	646.7520 Marking Crosswalk Epoxy Block Style 24-Inch	752.000 LF	_____.	_____.
0154	650.4000 Construction Staking Storm Sewer	16.000 EACH	_____.	_____.



Proposal Schedule of Items

Page 6 of 7

Proposal ID: 20241210010 Project(s): 6992-00-21

Federal ID(s): WISC 2025099

SECTION: 0001

Contract Items

Alt Set ID:

Alt Mbr ID:

Proposal Line Number	Item ID Description	Approximate Quantity and Units	Unit Price	Bid Amount
0156	650.5000 Construction Staking Base	1,565.000 LF	_____.	_____.
0158	650.5500 Construction Staking Curb Gutter and Curb & Gutter	2,287.000 LF	_____.	_____.
0160	650.6000 Construction Staking Pipe Culverts	1.000 EACH	_____.	_____.
0162	650.9000 Construction Staking Curb Ramps	24.000 EACH	_____.	_____.
0164	650.9500 Construction Staking Sidewalk (project) 01. 6992-00-21	1.000 EACH	_____.	_____.
0166	650.9911 Construction Staking Supplemental Control (project) 01. 6992-00-21	1.000 EACH	_____.	_____.
0168	654.0101 Concrete Bases Type 1	2.000 EACH	_____.	_____.
0170	690.0150 Sawing Asphalt	411.000 LF	_____.	_____.
0172	690.0250 Sawing Concrete	97.000 LF	_____.	_____.
0174	740.0440 Incentive IRI Ride	1,193.000 DOL	1.00000	1,193.00
0176	ASP.1T0A On-the-Job Training Apprentice at \$5.00/HR	1,200.000 HRS	5.00000	6,000.00
0178	ASP.1T0G On-the-Job Training Graduate at \$5.00/HR	600.000 HRS	5.00000	3,000.00
0180	SPV.0060 Special 01. Moving Rectangular Rapid Flashing Beacon System	2.000 EACH	_____.	_____.
0182	SPV.0060 Special 02. Reconstructing Sanitary Manholes	4.000 EACH	_____.	_____.



Proposal Schedule of Items

Page 7 of 7

Proposal ID: 20241210010 Project(s): 6992-00-21

Federal ID(s): WISC 2025099

SECTION: 0001

Contract Items

Alt Set ID:

Alt Mbr ID:

Proposal Line Number	Item ID Description	Approximate Quantity and Units	Unit Price	Bid Amount
0184	SPV.0060 Special 03. Landmark Reference Monuments	1.000 EACH	_____.	_____.
0186	SPV.0060 Special 04. Temporary Mailboxes	10.000 EACH	_____.	_____.
0188	520.8000 Concrete Collars for Pipe	6.000 EACH	_____.	_____.
0190	608.0430 Storm Sewer Pipe Reinforced Concrete Class IV 30-Inch	32.000 LF	_____.	_____.
0192	638.2102 Moving Signs Type II	7.000 EACH	_____.	_____.
Section: 0001			Total:	_____.
			Total Bid:	_____.

