



Wisconsin Department of Transportation

December 3, 2024

Division of Transportation Systems Development

Bureau of Project Development
4822 Madison Yards Way, 4th Floor South
Madison, WI 53705

Telephone: (608) 266-1631
Facsimile (FAX): (608) 266-8459

NOTICE TO ALL CONTRACTORS:

Proposal #12: 2722-08-71, WISC 2025102
C New Berlin Moorland Road
CTH ES to CTH D
CTH O
Waukesha County

Letting of December 10, 2024

This is Addendum No. 01, which provides for the following:

Special Provisions:

Revised Special Provisions	
Article No.	Description
8	Utilities
52	Traffic Signal Cabinet and Controller, Item SPV.0060.15
64	Spot Repair Existing Storm Sewer, Item SPV.0090.05

Schedule of Items:

Added Bid Item Quantities					
Bid Item	Item Description	Unit	Proposal Total Prior to Addendum	Quantity Added	Proposal Total After Addendum
SPV.0060	Special 28. Spot Repair Existing Storm Sewer	EACH	0	1	1

Deleted Bid Item Quantities					
Bid Item	Item Description	Unit	Proposal Total Prior to Addendum	Proposal Quantity Change (-)	Proposal Total After Addendum
204.0120	Removing Asphaltic Surface Milling	SY	1,270	-1,270	0
611.3901	Inlets Median 1 Grate	EACH	2	-2	0
SPV.0090	Special 05.Spot Repair Existing Storm Sewer	LF	345	-345	0

Plan Sheets:

Revised Plan Sheets	
Plan Sheet	Plan Sheet Title (brief description of changes to sheet)
17-27	Removal Plans; Revised legend for clarification; Removed bid item Removing Asphaltic Surface Milling
239	Miscellaneous Quantities; Removed bid item Removing Asphaltic Surface Milling
249	Miscellaneous Quantities; Update bid item Spot Repair Existing Storm Sewer from LF to EACH

The responsibility for notifying potential subcontractors and suppliers of these changes remains with the prime contractor.

Sincerely,

Mike Coleman

Proposal Development Specialist
Proposal Management Section

ADDENDUM NO. 01

2722-08-71

December 3, 2024

Special Provisions

8. Utilities

*Replace entire section titled **Everstream** with the following:*

Everstream has underground communications fiber at the following locations:

- Along the west side of Moorland Rd from National Ave to Coffee Rd. There are no anticipated conflicts with this fiber.
- Along the east side of Moorland Rd from Coffee Rd to El Dorado Drive. There are no anticipated conflicts with this fiber.
- Along the west side of Moorland Rd from El Dorado Dr to Ryerson Rd, There is a potential conflict with this fiber optic line and PB13 in the southwest quadrant, as shown in the proposed signal plans. Field fit the pullbox to avoid utility facilities.
- Along the east side of Moorland Rd from Ryerson Rd to St James Dr. There are no anticipated conflicts.
- There has been a new fiber optic line and handhole installed since the utility survey was completed. The handhole is at approximately Station 141+83, 60' LT. The existing fiber optic path goes north from the handhole and then heads west within the existing right-of-way along Ryerson Rd. This fiber optic line conflicts with SB11, aa shown in the proposed signal plan.
 - Everstream will adjust the fiber optic line to 63' LT from Station 141+83 to Station 141+98.
 - Everstream will also add a new lateral beginning at Station 141+90, 63' LT and heading west onto private property.
- Fiber optic crossing Moorland Road at Station 106+79. This fiber optic line is in conflict with proposed EBS.
 - Everstream will rebores this cable at a new elevation of 916'.
- Fiber optic crossing Moorland Road at Station 130+97. This fiber optic line is in conflict with proposed EBS.
 - Everstream will rebores this cable at a new elevation of 859.5'.
- Fiber optic crossing Moorland Road at Station 141+83. This fiber optic line is in conflict with proposed EBS.
 - Everstream will rebores this cable at a new elevation of 856'.

Everstream anticipates their proposed work will take approximately 20 working days and will be completed prior to construction.

52. Traffic Signal Cabinet and Controller, Item SPV.0060.15.

*Replace entire section titled **C.11 Traffic Signal Controller** with the following:*

C.11 Traffic Signal Controller

The traffic signal controller provided shall be a Siemens m60 series model or approved equal, compatible with the NEMA TS2 Type 2 specifications.

64. Spot Repair Existing Storm Sewer, Item SPV.0090.05.

Replace title and entire article language with the following:

64. Spot Repair Existing Storm Sewer, Item SPV.0060.28.

A Description

Work includes all necessary labor and materials to prepare, clean, and repair the areas along the existing storm sewer pipes indicated on the plan set.

B Materials

Utilize all materials and equipment necessary to repair the storm sewer pipe.

C (Vacant)

D Measurement

The department will measure Spot Repair Existing Storm Sewer by the individual unit, acceptably completed.

E Payment

The department will pay for measured quantities at the contract unit price under the following bid item:

ITEM NUMBER	DESCRIPTION	UNIT
SPV.0060.28	Spot Repair Existing Storm Sewer	EACH

Payment is full compensation for spot repair existing storm sewer.


Schedule of Items

Attached, dated December 3, 2024, are the revised Schedule of Items Pages 1 – 16.

Plan Sheets

The following 8½ x 11-inch sheets are attached and made part of the plans for this proposal:
Revised: 17 – 27, 239, and 249.

END OF ADDENDUM

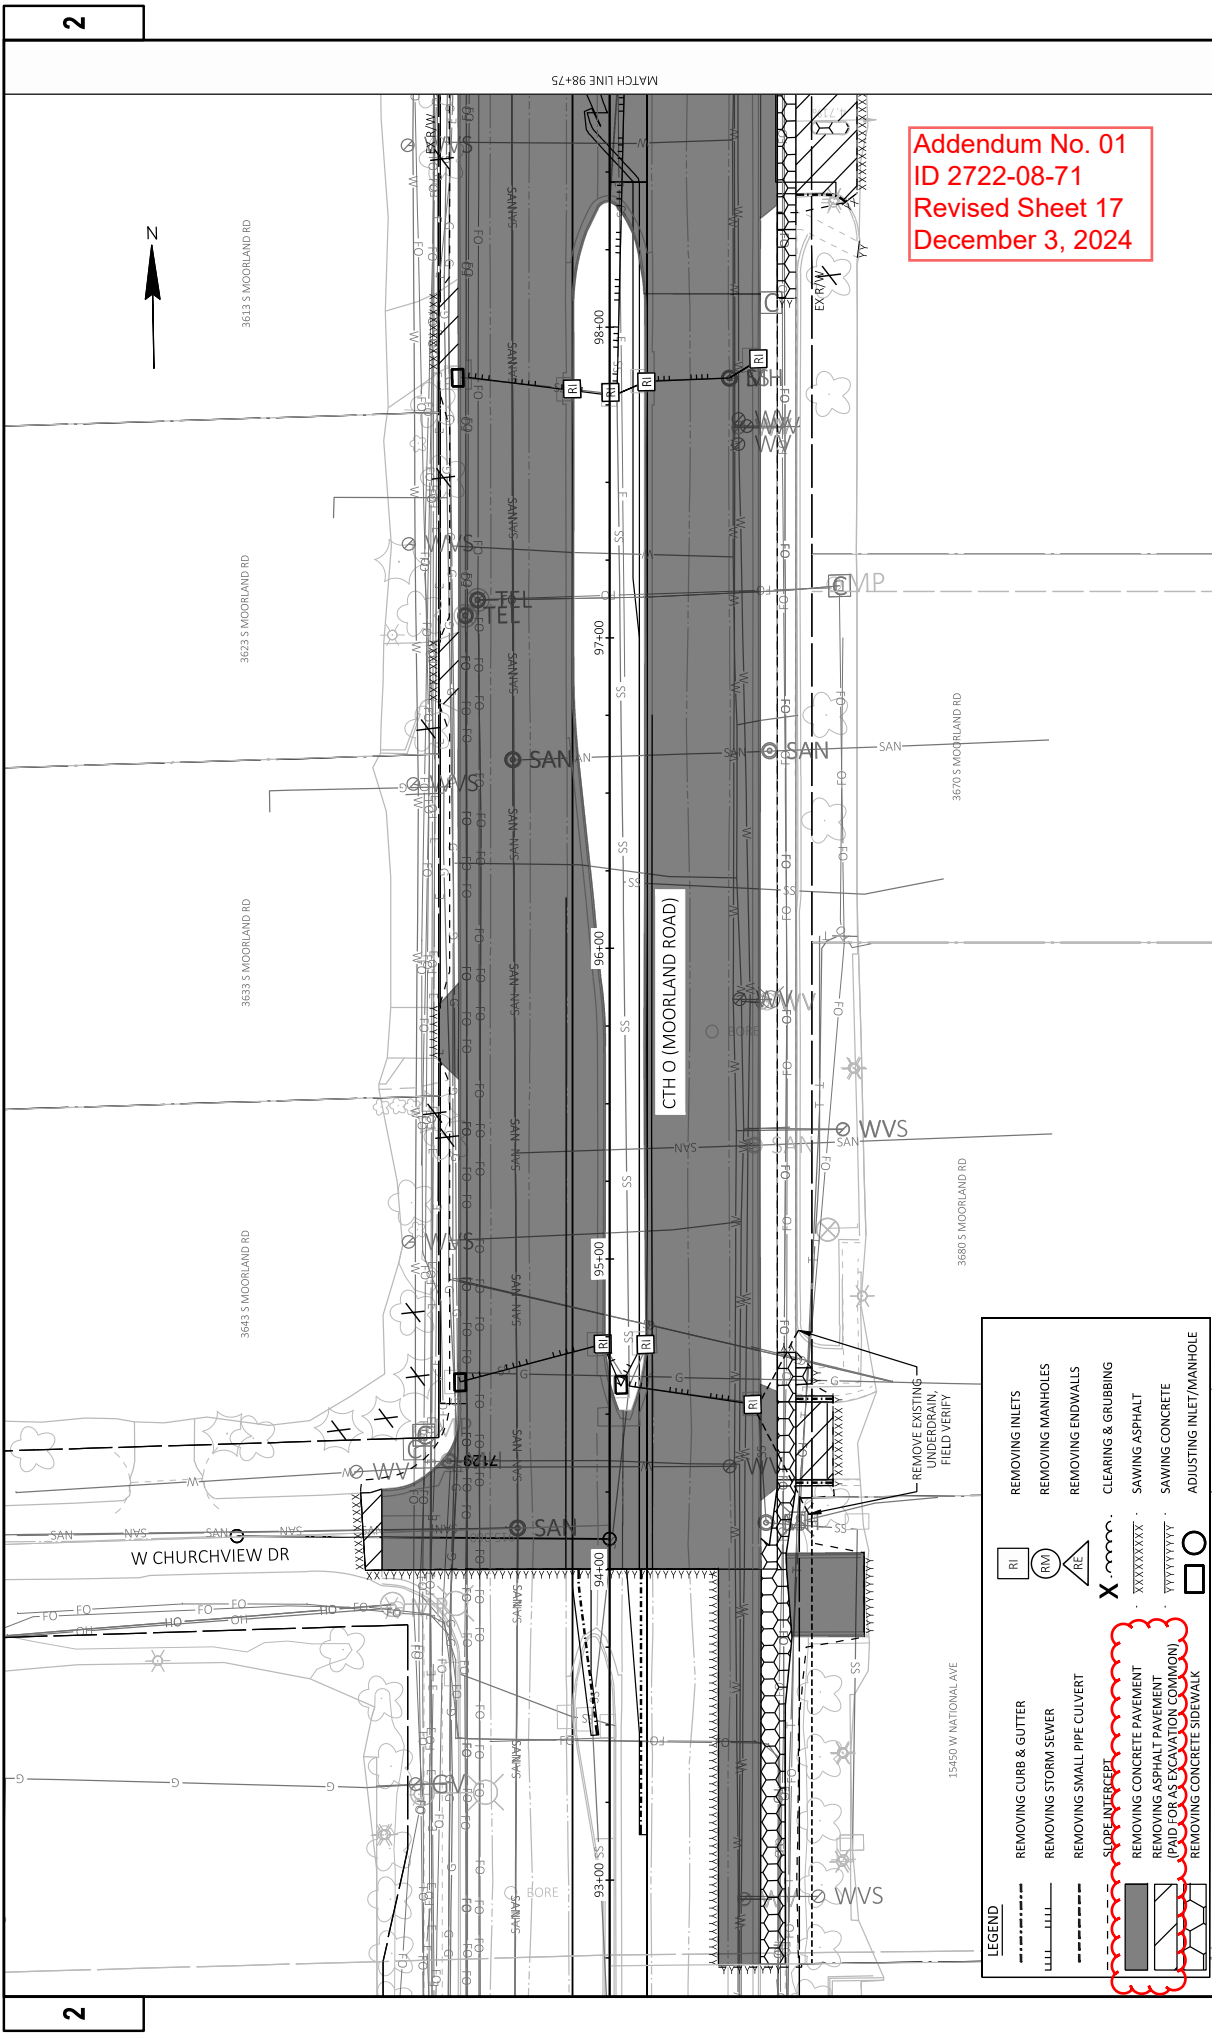

LEGEND

REMOVING CURB & GUTTER

REMOVING STORM SEWER

REMOVING SMALL PIPE CULVERT

SLOPE INTERCEPT

REMOVING CONCRETE PAVEMENT

REMOVING ASPHALT PAVEMENT (PAID FOR AS EXCAVATION COMMON)

REMOVING CONCRETE SIDEWALK

RI

RM

RE

XXXXXXX

YYYYYYYY

□

REMOVING INLETS

REMOVING MANHOLES

REMOVING ENDWALLS

CLEARING & GRUBBING

SAWING ASPHALT

SAWING CONCRETE

ADJUSTING INLET/MANHOLE

PROJECT NO: 2722-08-71

COUNTY: WAUKESHA

REMOVAL PLANS

SHEET 17

E

FILE NAME: C:\PWORKING\US\DWG\50129\021101_RM.DWG

LOT NAME: 1 IN 40 FT

LOT NAME: ROTH, THOMAS

LOT NAME: 1 IN 40 FT

LOT NAME: WISDOT/CADD SHEET 42


LAYOUT NAME: -01

11/21/2024 1:14 PM

11/21/2024 1:14 PM

11/21/2024 1:14 PM

11/21/2024 1:14 PM

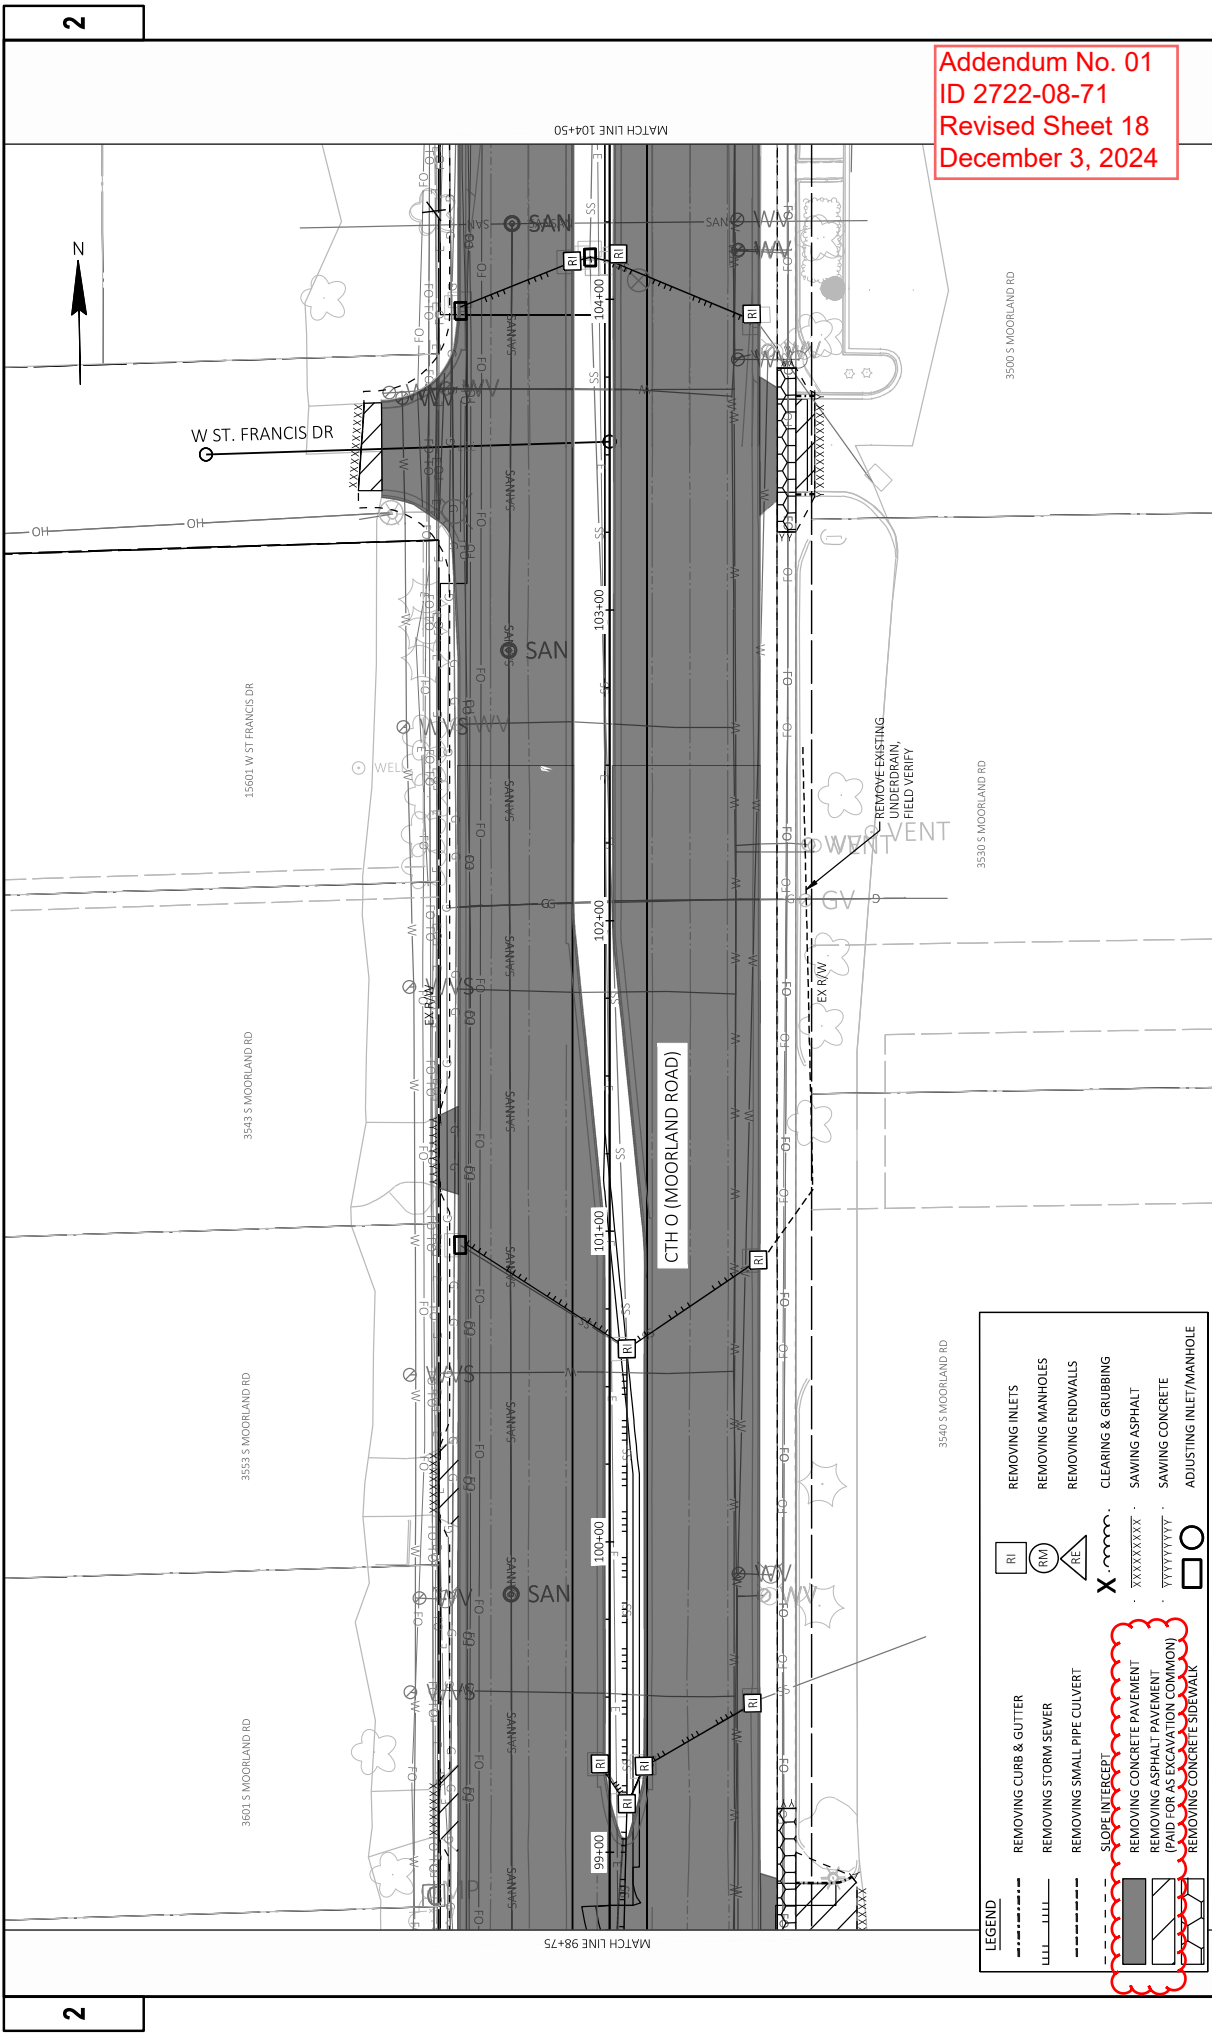

Addendum No. 01
ID 2722-08-71
Revised Sheet 18
December 3, 2024

LEGEND

REMOVING CURB & GUTTER

REMOVING STORM SEWER

REMOVING SMALL PIPE CULVERT

SLOPE INTERCEPT

REMOVING CONCRETE PAVEMENT

REMOVING ASPHALT PAVEMENT

REMOVING CONCRETE SIDEWALK

RI

RM

RE

X

XXXXXXXXXX

YYYYYYYYYY

□

○

REMOVING INLETS

REMOVING MANHOLES

REMOVING ENDWALLS

CLEARING & GRUBBING

SAWING ASPHALT

SAWING CONCRETE

ADJUSTING INLET/MANHOLE

PROJECT NO: 2722-08-71

C:\PWORKING\US\DWG\50129\021101_RM.DWG

FILE NAME: LAYOUT NAME - 02

COUNTY: WAUKESHA

11/21/2024 1:14 PM

PLOT DATE:

REMOVAL PLANS

ROTH, THOMAS

PLOT NAME:

SHEET 18

1 IN=40 FT


PLOT SCALE:

E

WISDOT/CADD/SHEET 42


2

Addendum No. 01
ID 2722-08-71
Revised Sheet 19
December 3, 2024

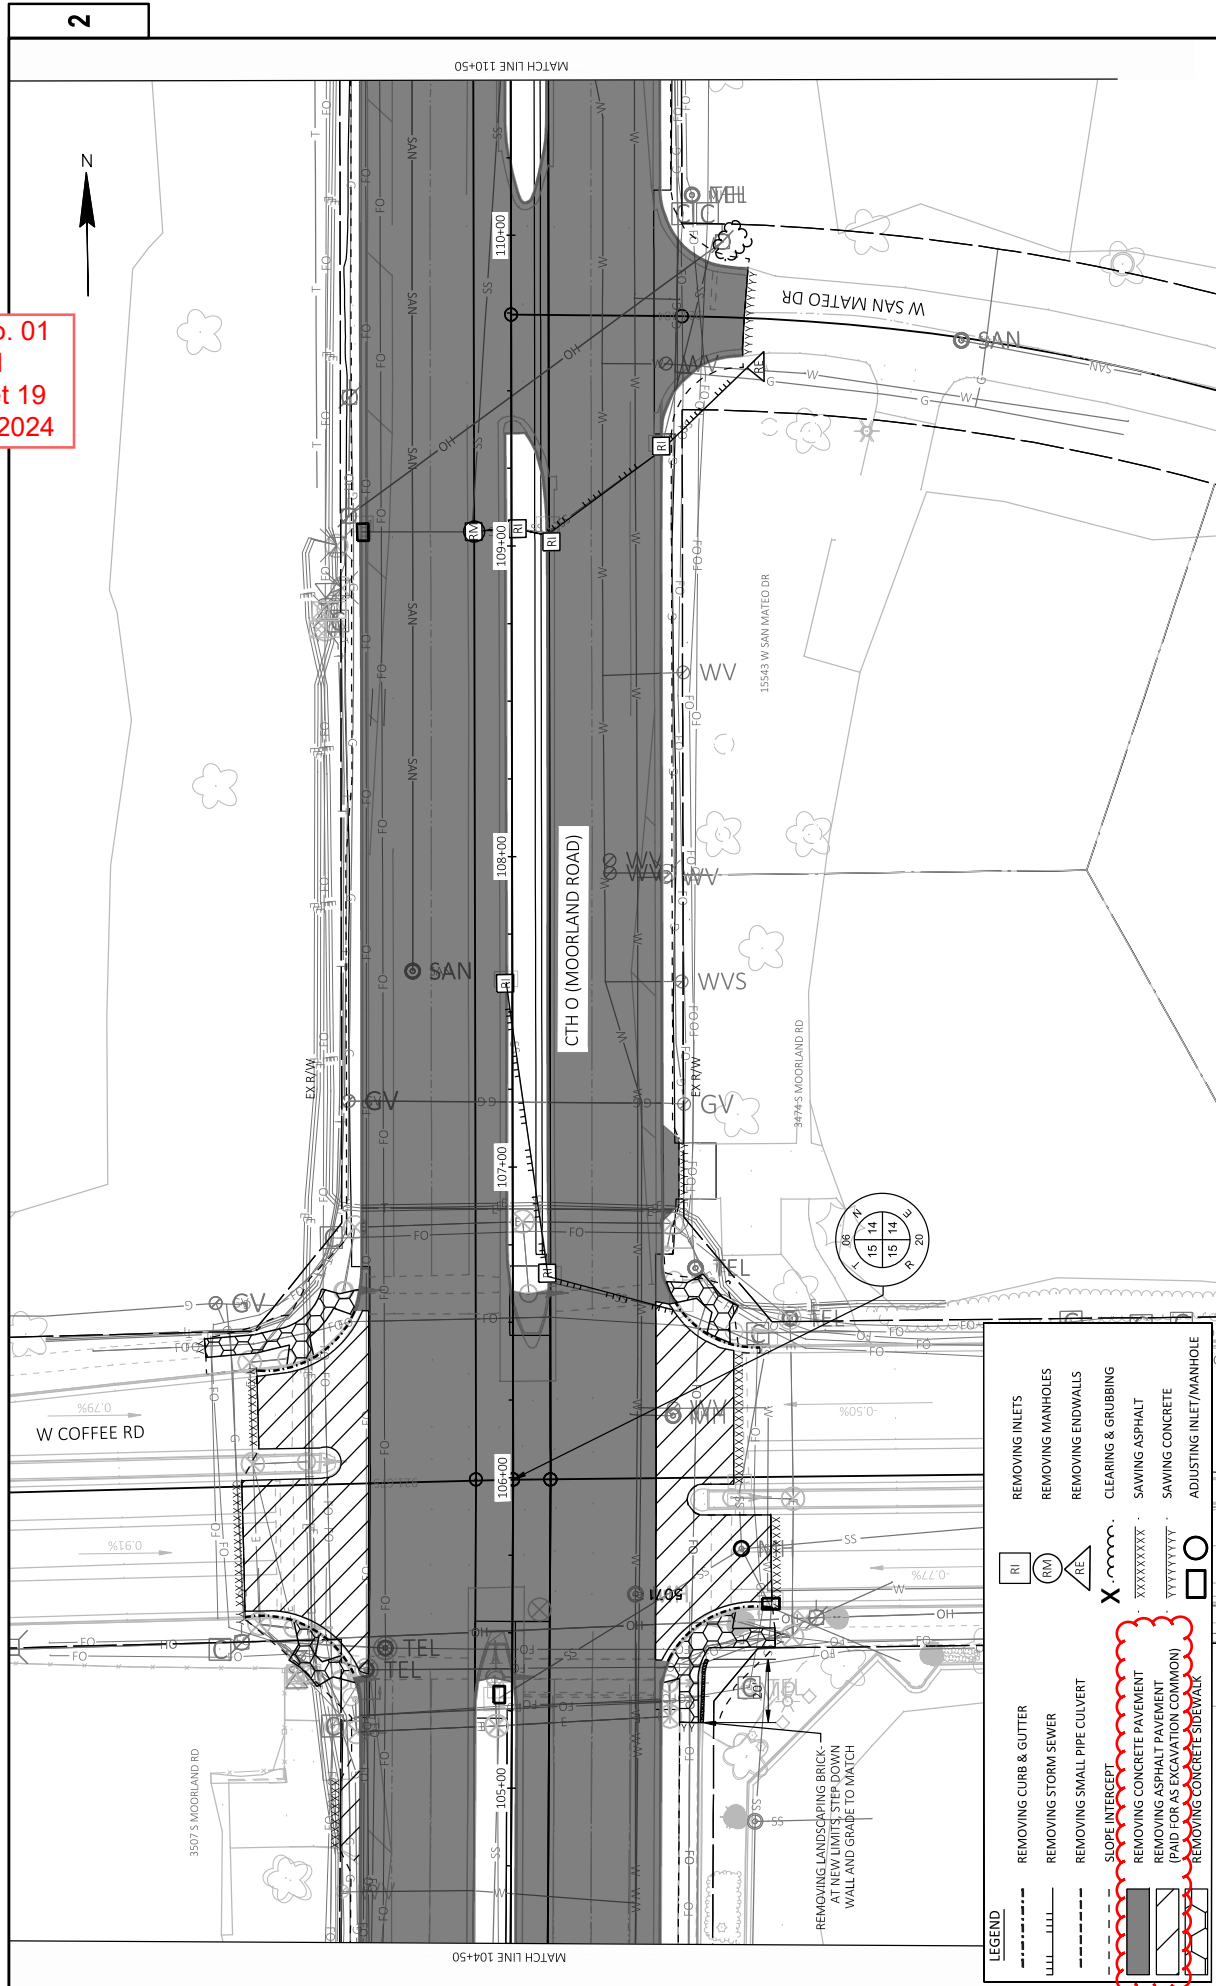

FILE NAME:	C:\P\WORKING\US\WISCONSIN\2021\021001_RM.DWG	PROJECT NO:	2722-08-71	HWY:	CTH O	COUNTY:	WAUKESHA	REMOVAL PLANS	E	SHEET	19
PLOT DATE:	11/22/2024 1:15 PM	PLOT BY:	ROTH, THOMAS	PLOT NAME:		PLOT SCALE:	1 IN=40 FT				

WISDOT/CADDs SHEET 42

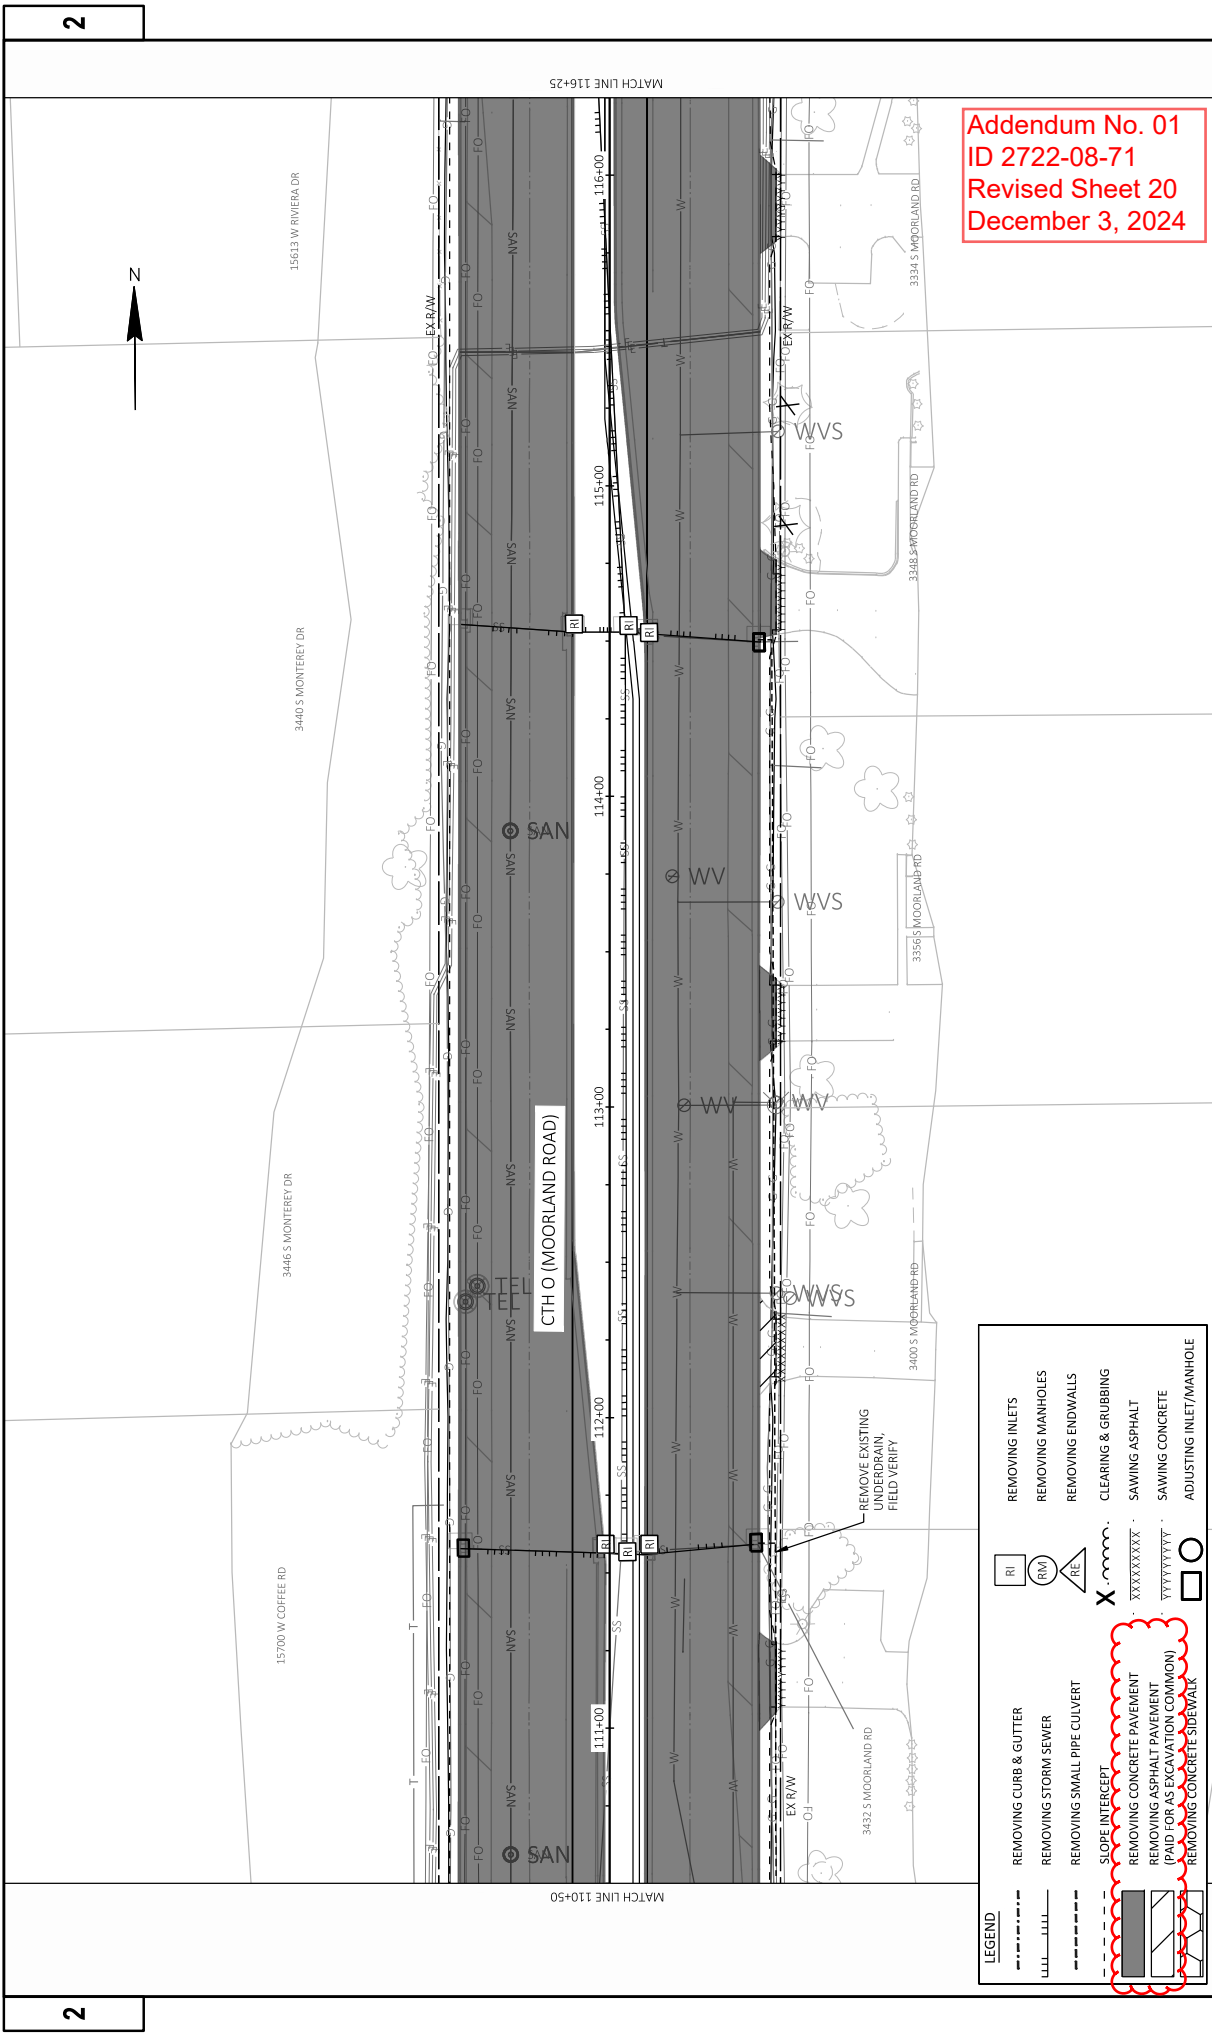

Addendum No. 01
ID 2722-08-71
Revised Sheet 20
December 3, 2024

LEGEND

--- --

REMOVING CURB & GUTTER

REMOVING STORM SEWER

REMOVING SMALL PIPE CULVERT

SLOPE INTERCEPT

XXXXXXX

REMOVING CONCRETE PAVEMENT

YYYYYYY

REMOVING ASPHALT PAVEMENT

ZZZZZZZ

LAND FOR AS EXCAVATION (COMMON)

XXXXXXX

REMOVING CONCRETE SIDEWALK

RI

REMOVING INLETS

RE

REMOVING MANHOLES

RE

REMOVING ENDWALLS

X

CLEARING & GRUBBING

XXXXXXX

SAWING ASPHALT

XXXXXXX

SAWING CONCRETE

XXXXXXX

ADJUSTING INLET/MANHOLE

PROJECT NO: 2722-08-71

COUNTY: WAUKESHA

REMOVAL PLANS

E

FILE NAME: C:\PWORKING\US\DWG\501250\021101_RM.DWG

11/21/2024 1:15 PM

1 IN=40 FT


WISDOT/CADD SHEET 42


LAYOUT NAME: 04


ROTH, THOMAS

PLOT NAME:

SHEET 20

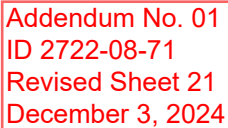


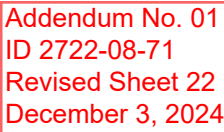


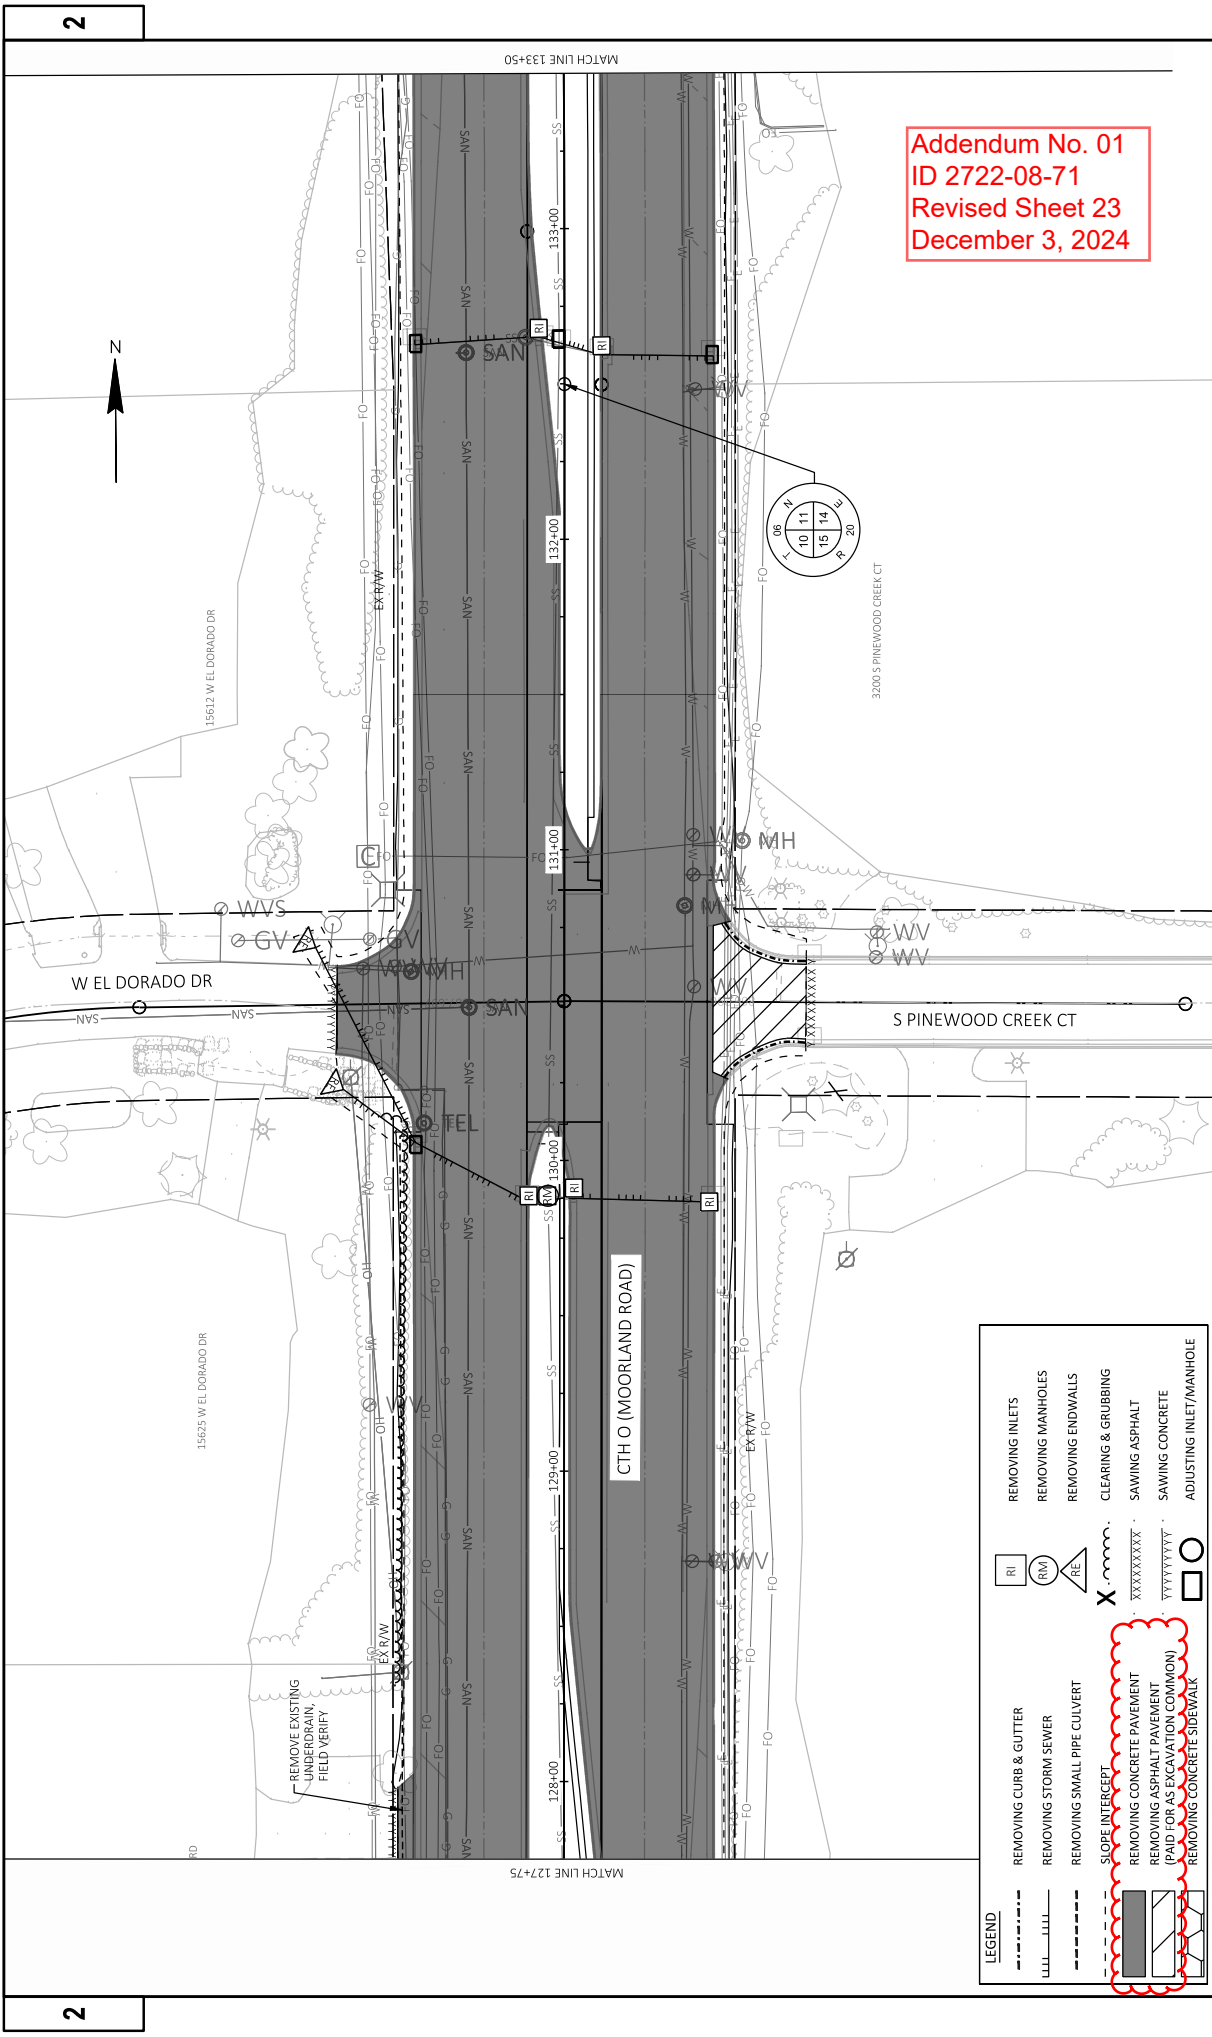

Addendum No. 01
ID 2722-08-71
Revised Sheet 23
December 3, 2024

LEGEND	
	REMOVING CURB & GUTTER
	REMOVING STORM SEWER
	REMOVING SMALL PIPE CULVERT
	SLOPE INTERCEPT
	REMOVING CONCRETE PAVEMENT
	REMOVING ASPHALT PAVEMENT
	REMOVING CONCRETE SIDEWALK
	REMOVING INLETS
	REMOVING MANHOLES
	REMOVING ENDWALLS
	CLEARING & GRUBBING
	SAWING ASPHALT
	SAWING CONCRETE
	ADJUSTING INLET/MANHOLE

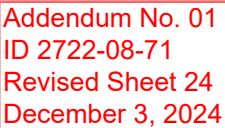


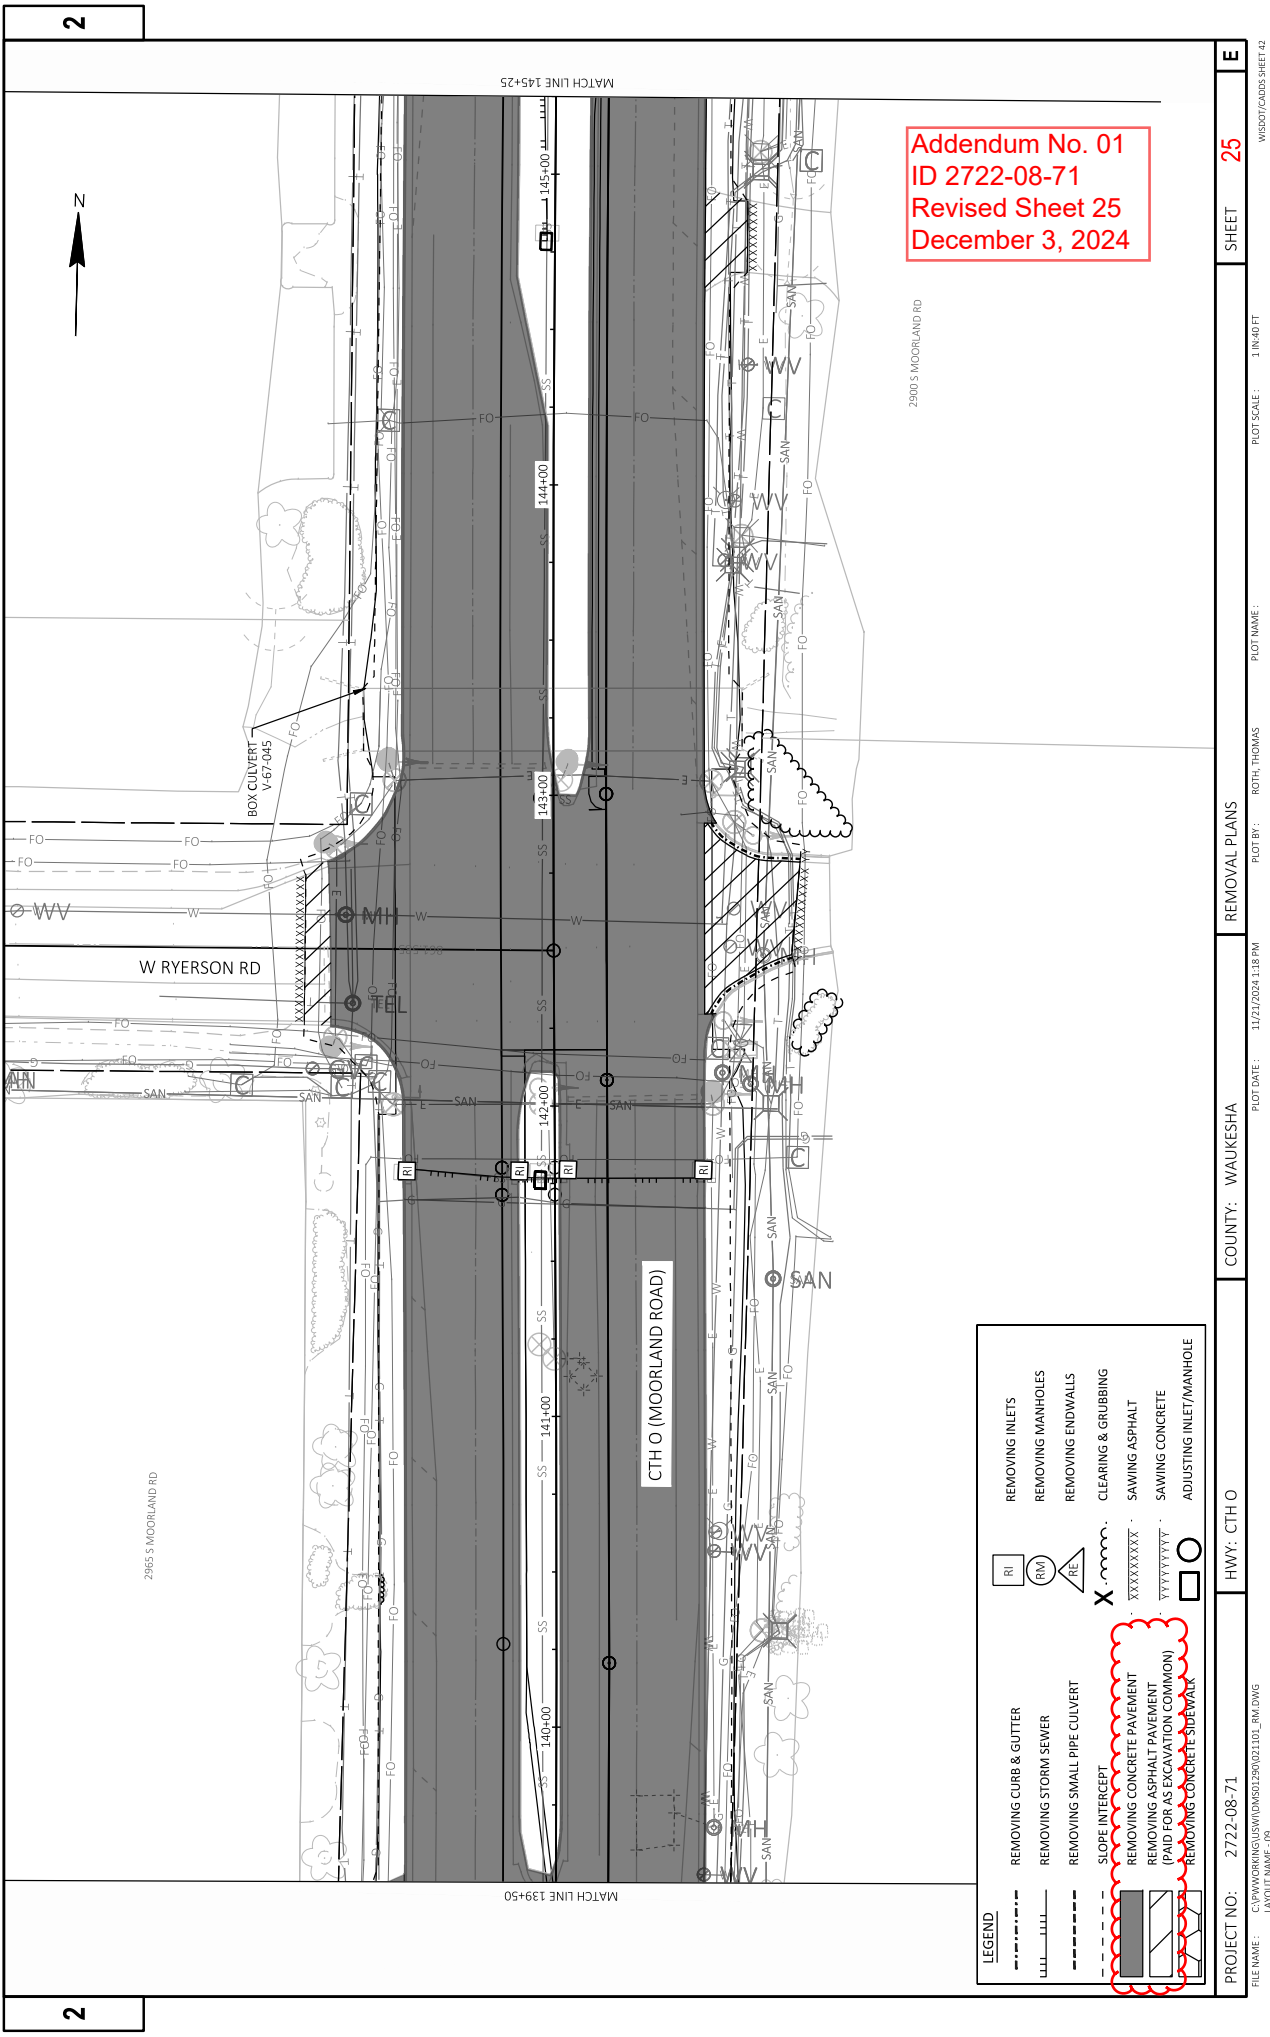


Addendum No. 01
ID 2722-08-71
Revised Sheet 25
December 3, 2024

LEGEND

REMOVING CURB & GUTTER	REMOVING INLETS
REMOVING STORM SEWER	REMOVING MANHOLES
REMOVING SMALL PIPE CULVERT	REMOVING ENDWALLS
SLOPE INTERCEPT	CLEARING & GRUBBING
REMOVING CONCRETE PAVEMENT	SAWING ASPHALT
REMOVING ASPHALT PAVEMENT (PAID FOR AS EXCAVATION COMMON)	SAWING CONCRETE
REMOVING CONCRETE SIDEWALK	ADJUSTING INLET/MANHOLE

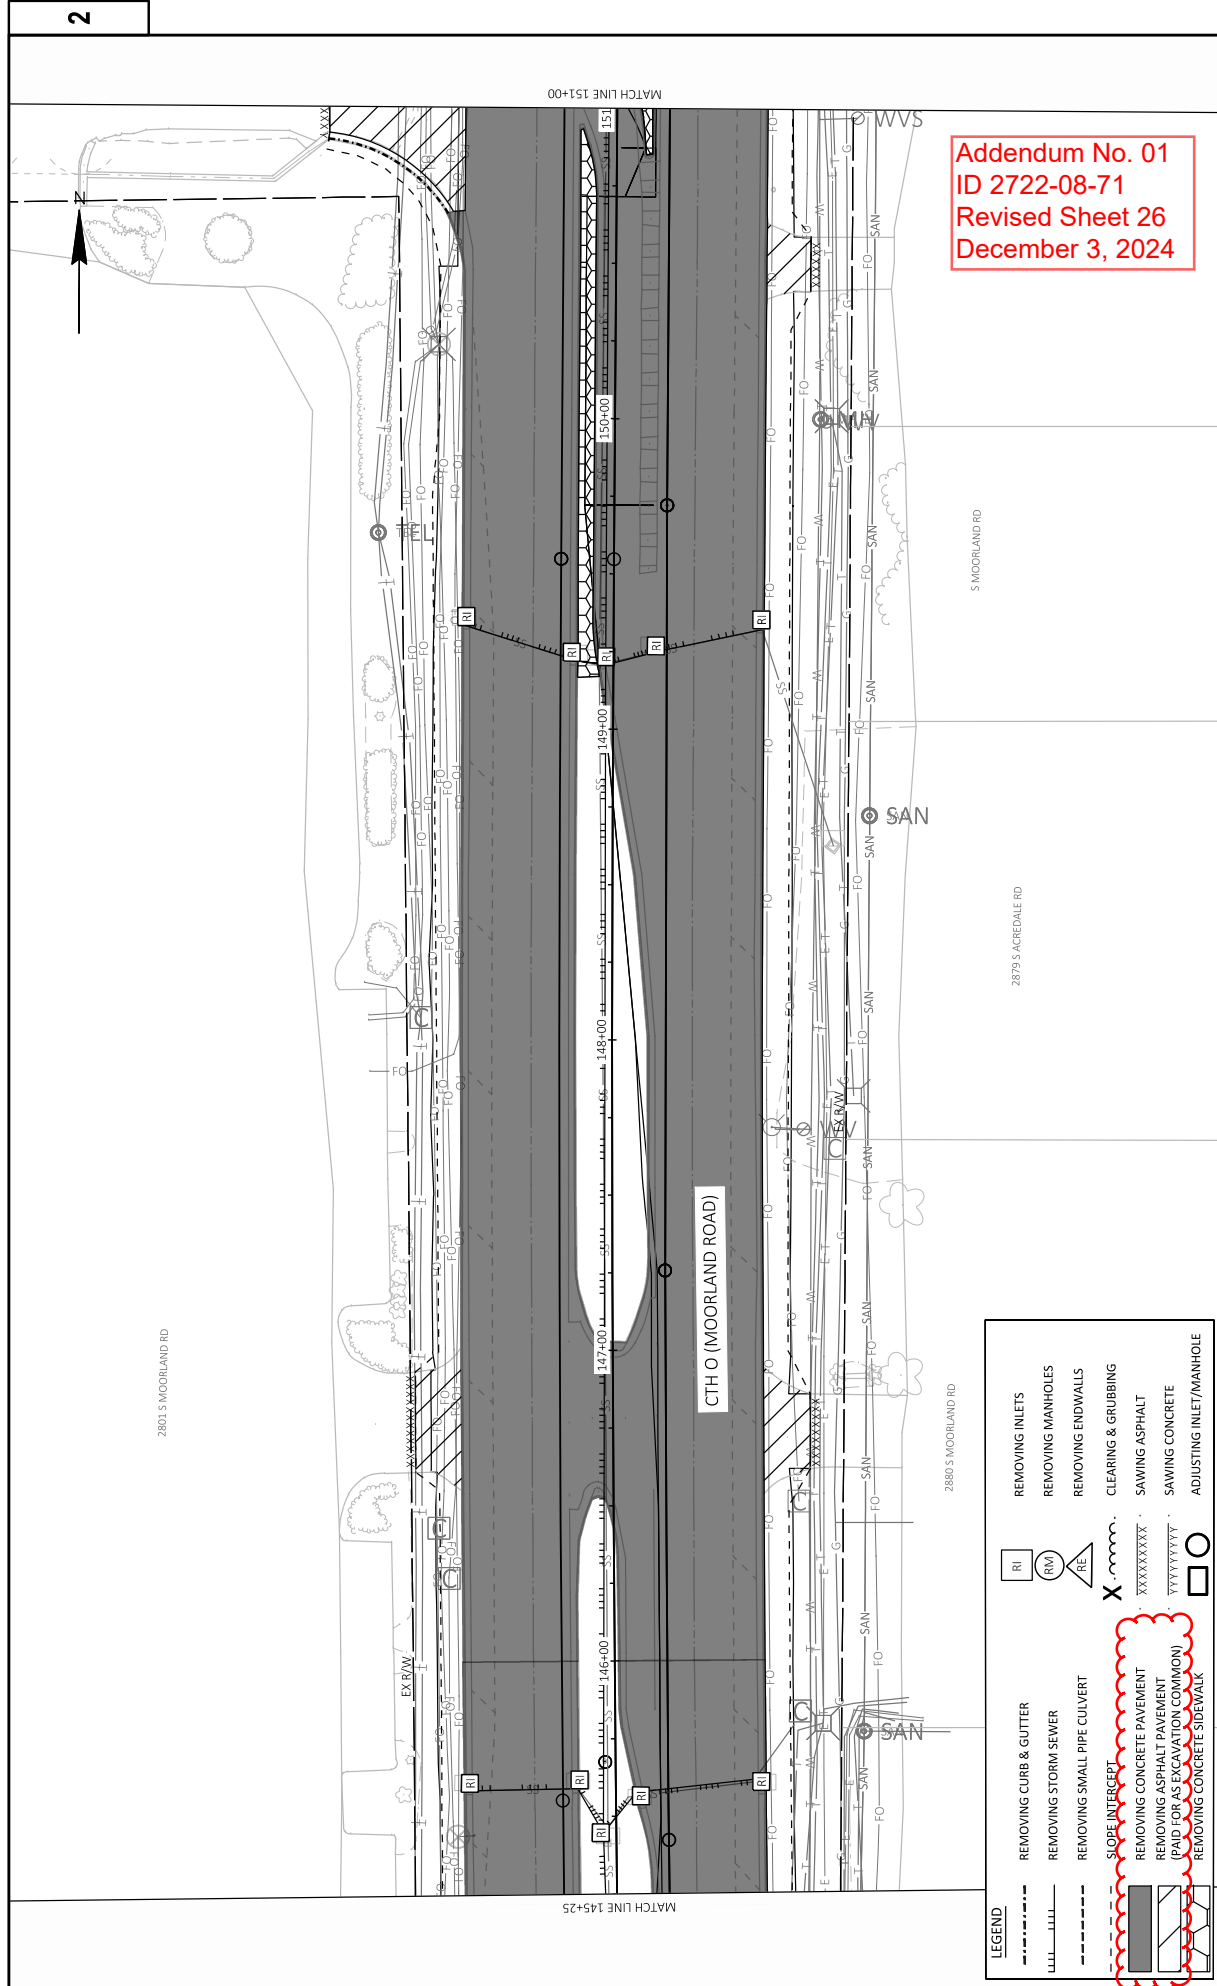

Addendum No. 01
ID 2722-08-71
Revised Sheet 26
December 3, 2024

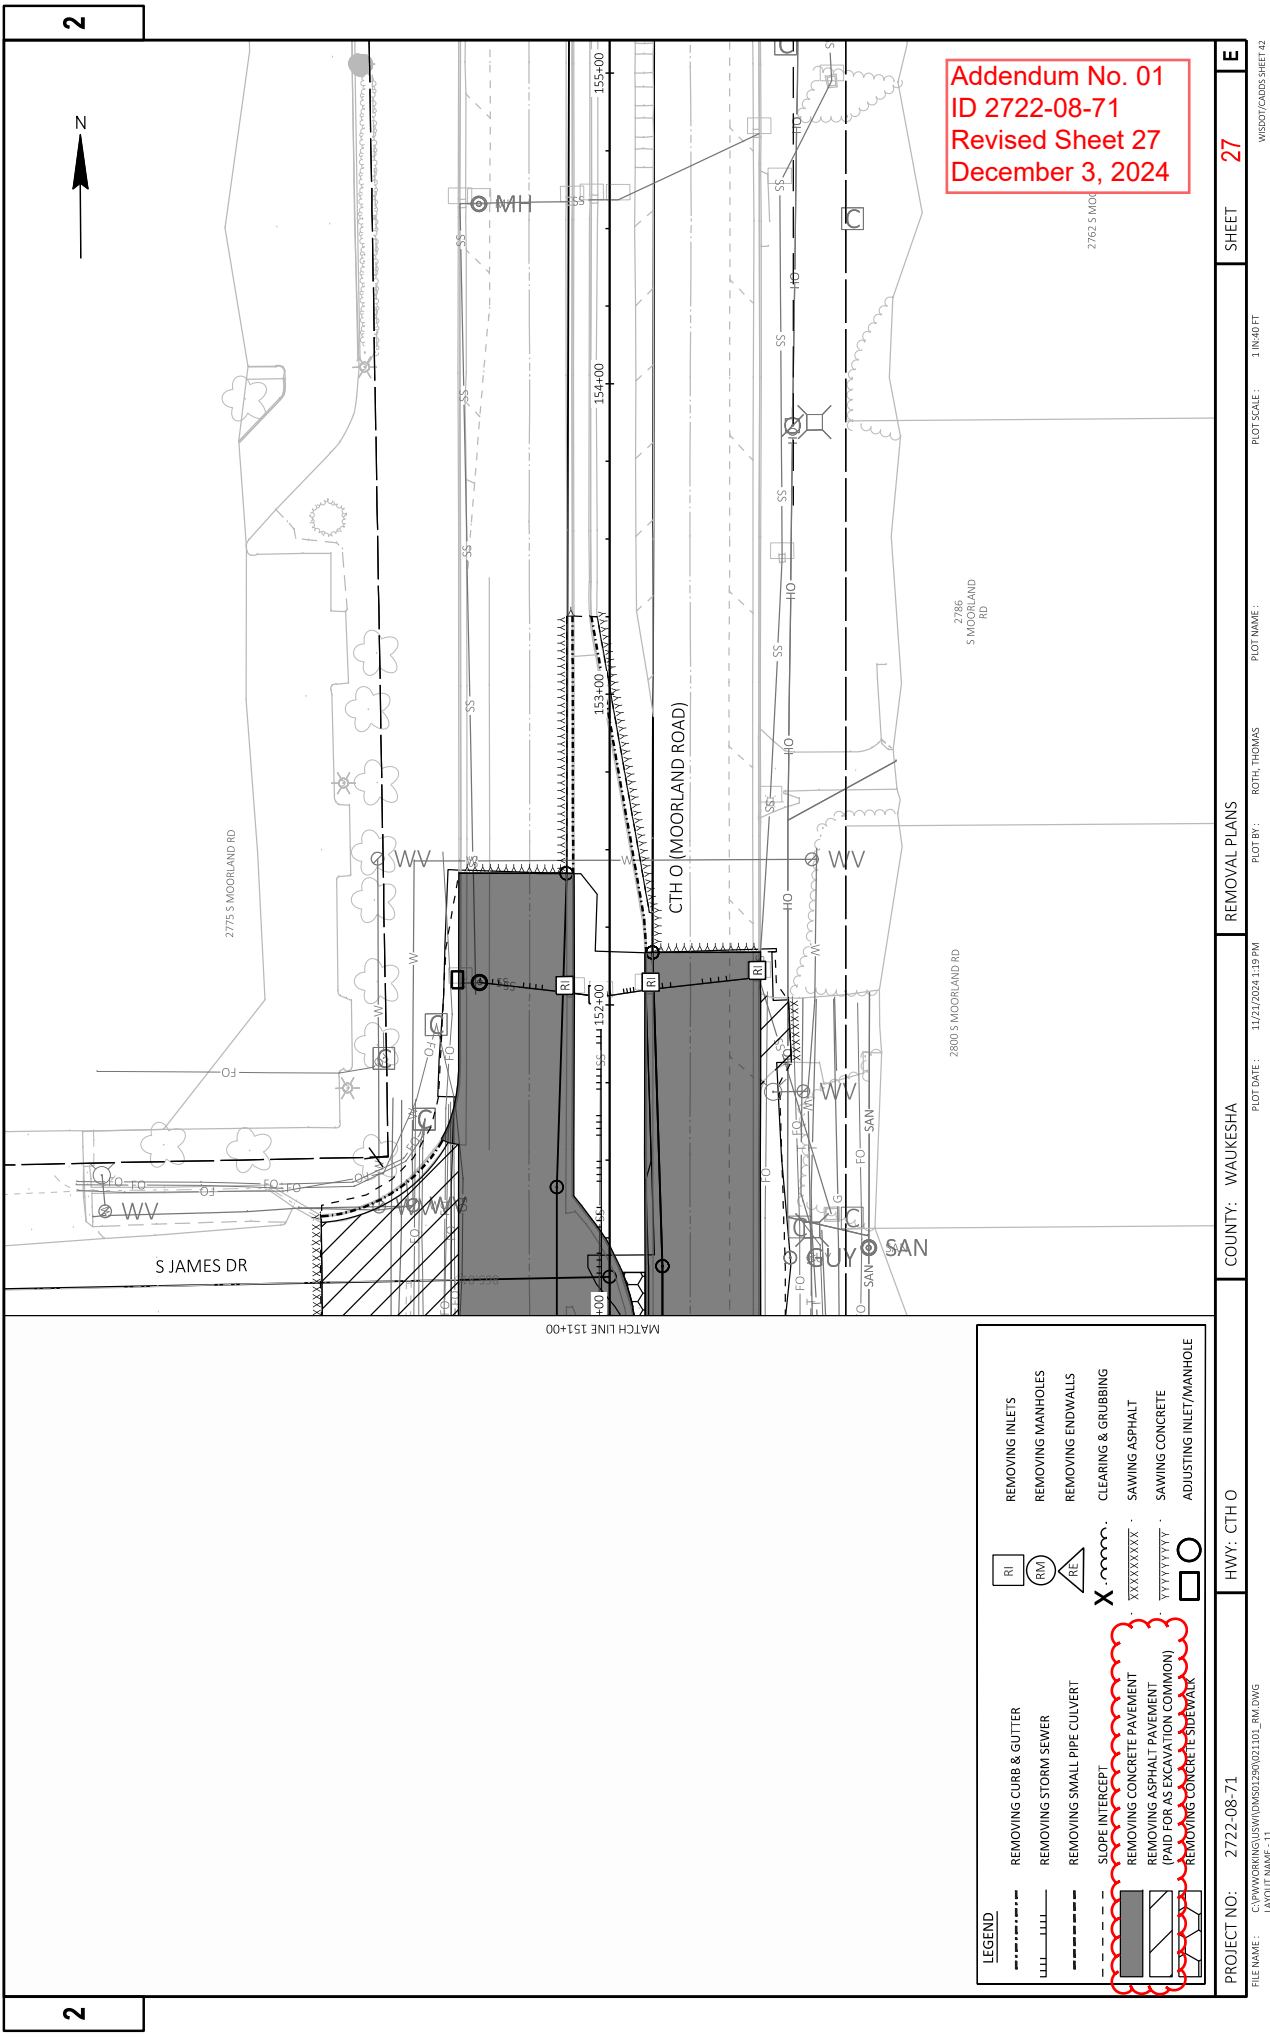

LEGEND	
	REMOVING CURB & GUTTER
	REMOVING STORM SEWER
	REMOVING SMALL PIPE CULVERT
	SLOPE INTERCEPT
	REMOVING CONCRETE PAVEMENT
	REMOVING ASPHALT PAVEMENT (PAID FOR AS EXCAVATION COMMON)
	REMOVING CONCRETE SIDEWALK
	REMOVING INLETS
	REMOVING MANHOLES
	REMOVING ENDWALLS
	CLEARING & GRUBBING
	SAWING ASPHALT
	SAWING CONCRETE
	ADJUSTING INLET/MANHOLE

ASPHALTIC ITEMS

305.0120*		455.0605	460.5224	460.6223	460.6224	495.1000.S
BASE AGGREGATE		TACK	HMA	HMA	HMA	COLD
DENSE		COAT	PAVEMENT	PAVEMENT	PAVEMENT	PATCH
1 1/4-INCH			4 LT 58-28 S	3 MT 58-28 S	4 MT 58-28 S	
LOCATION	TON	GAL	TON	TON	TON	TON
W CHURCHVIEW DR	54	10	13	---	---	-
WST. FRANCIS DR	32	10	7	---	---	-
W COFFEE RD - WEST	180	13	---	42	30	-
W COFFEE RD - EAST	229	16	---	54	30	-
W SAN MATEO DR	30	3	7	---	---	-
W RIVERA DR	32	3	7	---	---	-
W EL DORADO DR	31	3	7	---	---	-
S PINEWOOD CREEK CT	27	2	6	---	---	-
W RYERSON RD -WEST	52	4	12	---	---	-
W RYERSON RD -EAST	35	3	8	---	---	-
S JAMES DR	59	5	14	---	---	-
UNDISTRIBUTED	-	-	-	-	-	50
PROJECT 2722-08-71 TOTAL		80	81	96	60	50

*ADDITIONAL QUANTITIES SHOWN ELSEWHERE ON PLAN

Addendum No. 01
ID 2722-08-71
Revised Sheet 239
December 3, 2024

EBS		312.0110	645.0220
SELECT		GEORID	TYPE SR
STATION	STATION	LOCATION	SY
92+72	- 94+00	NB	356
94+00	- 96+39	NB	664
115+11	- 123+26	SB	2264
127+89	- 136+00	NB	2253
105+35	- 111+17	NB	1552
137+77	- 152+26	SB	3864
PROJECT 2722-08-71 TOTAL			12,018

PAVING ITEMS

305.0120*		602.0410	415.0105	602.0505	624.0100	405.1000**	405.0200**
BASE AGGREGATE		CONCRETE	CONCRETE	CURB RAMP		STAMPING	COLORING
DENSE		PAVEMENT	PAVEMENT	DETECTABLE	CONCRETE	COLORED	CONCRETE
1 1/4-INCH		10 1/2- INCH	10 1/2- INCH	WARNING FIELD	MEDIAN	CONCRETE	CUSTOM
LOCATION	STA - STA	5-INCH	SY	YELLOW	SLOPED NOSE	CONCRETE	CY
BEGIN CONSTRUCTION	92+72 - 94+00	SF	213	-	SF	-	-
BEGIN PROJECT	94+00 - 102+50	3670	7559	20	51	-	30
	102+50 - 117+00	1901	13455	120	196	30	10
	117+00 - 131+50	-	12009	-	153	-	-
	131+50 - 146+00	2575	12631	-	232	-	-
END PROJECT	146+00 - 152+42	1039	5543	-	91	-	-
PROJECT 2722-08-71 TOTAL		21,326	51,410	140	723	40	40

*ADDITIONAL QUANTITIES SHOWN ELSEWHERE ON PLAN

**CATEGORY 0020

ALL ITEMS ARE CATEGORY 0010 UNLESS OTHERWISE SPECIFIED.

STORM SEWER PIPE: PART 3																		
FROM STRUCTURE NUMBER	TO STRUCTURE NUMBER	START	END	608.0312		608.0315		608.0318		608.0321		608.0324		608.0327		608.0330		SPV.0060.07 CONNECT TO EXISTING STORM SEWER
				STORM SEWER PIPE REINFORCED CONCRETE CLASS III 12-INCH	LF	STORM SEWER PIPE REINFORCED CONCRETE CLASS III 15-INCH	LF	STORM SEWER PIPE REINFORCED CONCRETE CLASS III 18-INCH	LF	STORM SEWER PIPE REINFORCED CONCRETE CLASS III 21-INCH	LF	STORM SEWER PIPE REINFORCED CONCRETE CLASS III 24-INCH	LF	STORM SEWER PIPE REINFORCED CONCRETE CLASS III 27-INCH	LF	STORM SEWER PIPE REINFORCED CONCRETE CLASS III 30-INCH	LF	
152.04	152.03	152+07	152+04	---	---	---	---	27.57	---	---	---	---	---	---	---	---	---	---
152.03	152.00	152+04	152+03	---	---	---	---	11.69	---	---	---	---	---	---	---	---	---	---
152.02	152.00	152+05	152+03	---	---	16.58	---	---	---	---	---	---	---	---	---	---	---	---
152.01	152.02	152+09	152+05	---	---	33.80	---	---	---	---	---	---	---	---	---	---	---	1
SUBTOTAL				0.00	50.38	544	39.26	684	0.00	380	442	0.00	283	0.00	1.00	11		
PROJECT 2722-08-71 TOTAL				1,409														

CLEAN & REPAIR									
FROM		TO		SPV.0090.01		SPV.0090.05		SPV.0090.05	
STRUCTURE		STRUCTURE		CLEAN EXISTING		SPOT REPAIR EXISTING		STORM SEWER	
NUMBER	NUMBER	START	END	LF	LF	STORM SEWER	STORM SEWER	STORM SEWER	EACH
94.5	98	94+59.2 RL	97+78.4 RL	319	-	-	-	-	-
EX 146	EX 147	93+51.9 RL	93+66.2 RL	45	-	-	-	-	-
100.52	104	100+62.4 RL	104+77.8 RL	345	1	-	-	-	-
104	EX 171	104+77.8 RL	105+29.1 RL	121	-	-	-	-	-
109.04	EX 196	109+4.55 RL	109+4.61 RL	35	-	-	-	-	-
109.04	115.5	109+4.55 RL	111+66.1 RL	262	-	-	-	-	-
120.04	EX 219	119+83.7 RL	120+60.8 RL	78	-	-	-	-	-
135.5	138.5	135+74.1 RL	138+64.2 RL	293	-	-	-	-	-
EX 253	144.5	142+98.8 RL	144+78.5 RL	180	-	-	-	-	-
EX 262A	152.01	151+32.4 RL	152+8.85 RL	80	-	-	-	-	-
PROJECT 2722-08-71 TOTAL				1,759	1				

Addendum No. 01
ID 2722-08-71
Revised Sheet 249
December 3, 2024



Proposal Schedule of Items

Page 1 of 16

Proposal ID: 20241210012 Project(s): 2722-08-71

Federal ID(s): WISC 2025102

SECTION: 0001

Contract Items

Alt Set ID:

Alt Mbr ID:

Proposal Line Number	Item ID Description	Approximate Quantity and Units	Unit Price	Bid Amount
0002	201.0105 Clearing	9.000 STA	_____.	_____.
0004	201.0120 Clearing	246.000 ID	_____.	_____.
0006	201.0205 Grubbing	9.000 STA	_____.	_____.
0008	201.0220 Grubbing	246.000 ID	_____.	_____.
0010	204.0100 Removing Concrete Pavement	54,322.000 SY	_____.	_____.
0014	204.0150 Removing Curb & Gutter	1,290.000 LF	_____.	_____.
0016	204.0155 Removing Concrete Sidewalk	488.000 SY	_____.	_____.
0018	204.0195 Removing Concrete Bases	14.000 EACH	_____.	_____.
0020	204.0210 Removing Manholes	13.000 EACH	_____.	_____.
0022	204.0220 Removing Inlets	56.000 EACH	_____.	_____.
0024	204.0245 Removing Storm Sewer (size) 01. 12-Inch	1,483.000 LF	_____.	_____.
0026	204.0245 Removing Storm Sewer (size) 02. 15-Inch	448.000 LF	_____.	_____.
0028	204.0245 Removing Storm Sewer (size) 03. 18-Inch	253.000 LF	_____.	_____.
0030	204.0245 Removing Storm Sewer (size) 05. 24-Inch	99.000 LF	_____.	_____.
0032	204.0245 Removing Storm Sewer (size) 06. 27-Inch	442.000 LF	_____.	_____.



Proposal Schedule of Items

Page 2 of 16

Proposal ID: 20241210012 Project(s): 2722-08-71

Federal ID(s): WISC 2025102

SECTION: 0001

Contract Items

Alt Set ID:

Alt Mbr ID:

Proposal Line Number	Item ID Description	Approximate Quantity and Units	Unit Price	Bid Amount
0034	204.0245 Removing Storm Sewer (size) 07. 30-Inch	283.000 LF	_____.	_____.
0036	204.9060.S Removing (item description) 01.Traffic Signals (CTH O (S Moorland Rd) & W Ryerson Rd)	1.000 EACH	_____.	_____.
0038	204.9060.S Removing (item description) 02.Traffic Signals (CTH O (S Moorland Rd) & W Coffee Rd)	1.000 EACH	_____.	_____.
0040	204.9090.S Removing (item description) 01. Landscaping Bricks	20.000 LF	_____.	_____.
0042	205.0100 Excavation Common	43,086.000 CY	_____.	_____.
0044	210.2100 Backfill Structure Type B	48.000 CY	_____.	_____.
0046	213.0100 Finishing Roadway (project) 01. 2722-08-71	1.000 EACH	_____.	_____.
0048	305.0120 Base Aggregate Dense 1 1/4-Inch	23,235.000 TON	_____.	_____.
0050	310.0110 Base Aggregate Open-Graded	82.000 TON	_____.	_____.
0052	312.0110 Select Crushed Material	12,018.000 TON	_____.	_____.
0054	405.0200 Coloring Concrete Custom	40.000 CY	_____.	_____.
0056	405.1000 Stamping Colored Concrete	40.000 CY	_____.	_____.
0058	415.0105 Concrete Pavement 10 1/2-Inch	51,410.000 SY	_____.	_____.
0060	415.1105 Concrete Pavement HES 10 1/2-Inch	4,423.000 SY	_____.	_____.



Proposal Schedule of Items

Page 3 of 16

Proposal ID: 20241210012 Project(s): 2722-08-71

Federal ID(s): WISC 2025102

SECTION: 0001

Contract Items

Alt Set ID:

Alt Mbr ID:

Proposal Line Number	Item ID Description	Approximate Quantity and Units	Unit Price	Bid Amount
0062	416.0610 Drilled Tie Bars	90.000 EACH	_____.	_____.
0064	416.0620 Drilled Dowel Bars	120.000 EACH	_____.	_____.
0066	455.0605 Tack Coat	80.000 GAL	_____.	_____.
0068	460.5224 HMA Pavement 4 LT 58-28 S	81.000 TON	_____.	_____.
0070	460.6223 HMA Pavement 3 MT 58-28 S	96.000 TON	_____.	_____.
0072	460.6224 HMA Pavement 4 MT 58-28 S	60.000 TON	_____.	_____.
0074	465.0120 Asphaltic Surface Driveways and Field Entrances	96.000 TON	_____.	_____.
0076	465.0125 Asphaltic Surface Temporary	513.000 TON	_____.	_____.
0078	495.1000.S Cold Patch	50.000 TON	_____.	_____.
0080	516.0610.S Sheet Membrane Waterproofing for Buried Structures	310.000 SY	_____.	_____.
0082	520.8000 Concrete Collars for Pipe	15.000 EACH	_____.	_____.
0084	522.1012 Apron Endwalls for Culvert Pipe Reinforced Concrete 12-Inch	1.000 EACH	_____.	_____.
0086	522.1015 Apron Endwalls for Culvert Pipe Reinforced Concrete 15-Inch	2.000 EACH	_____.	_____.
0088	522.1018 Apron Endwalls for Culvert Pipe Reinforced Concrete 18-Inch	2.000 EACH	_____.	_____.
0090	601.0405 Concrete Curb & Gutter 18-Inch Type A	44.000 LF	_____.	_____.



Proposal Schedule of Items

Page 4 of 16

Proposal ID: 20241210012 Project(s): 2722-08-71

Federal ID(s): WISC 2025102

SECTION: 0001

Contract Items

Alt Set ID:

Alt Mbr ID:

Proposal Line Number	Item ID Description	Approximate Quantity and Units	Unit Price	Bid Amount
0092	601.0409 Concrete Curb & Gutter 30-Inch Type A	22,209.000 LF	_____.	_____.
0094	601.0411 Concrete Curb & Gutter 30-Inch Type D	33.000 LF	_____.	_____.
0096	601.0413 Concrete Curb & Gutter 6-Inch Sloped 30-Inch Type G	88.000 LF	_____.	_____.
0098	601.0452 Concrete Curb & Gutter Integral 30-Inch Type D	1,126.000 LF	_____.	_____.
0100	601.0600 Concrete Curb Pedestrian	88.000 LF	_____.	_____.
0102	602.0410 Concrete Sidewalk 5-Inch	10,035.000 SF	_____.	_____.
0104	602.0505 Curb Ramp Detectable Warning Field Yellow	140.000 SF	_____.	_____.
0106	602.0815 Concrete Driveway 7-Inch	368.000 SY	_____.	_____.
0108	608.0312 Storm Sewer Pipe Reinforced Concrete Class III 12-Inch	1,409.000 LF	_____.	_____.
0110	608.0315 Storm Sewer Pipe Reinforced Concrete Class III 15-Inch	544.000 LF	_____.	_____.
0112	608.0318 Storm Sewer Pipe Reinforced Concrete Class III 18-Inch	684.000 LF	_____.	_____.
0114	608.0321 Storm Sewer Pipe Reinforced Concrete Class III 21-Inch	380.000 LF	_____.	_____.
0116	608.0324 Storm Sewer Pipe Reinforced Concrete Class III 24-Inch	49.000 LF	_____.	_____.
0118	608.0327 Storm Sewer Pipe Reinforced Concrete Class III 27-Inch	442.000 LF	_____.	_____.



Proposal Schedule of Items

Page 5 of 16

Proposal ID: 20241210012 Project(s): 2722-08-71

Federal ID(s): WISC 2025102

SECTION: 0001

Contract Items

Alt Set ID:

Alt Mbr ID:

Proposal Line Number	Item ID Description	Approximate Quantity and Units	Unit Price	Bid Amount
0120	608.0330 Storm Sewer Pipe Reinforced Concrete Class III 30-Inch	283.000 LF	_____.	_____.
0122	611.0530 Manhole Covers Type J	2.000 EACH	_____.	_____.
0124	611.0639 Inlet Covers Type H-S	59.000 EACH	_____.	_____.
0126	611.0645 Inlet Covers Type MS-A	8.000 EACH	_____.	_____.
0128	611.1004 Catch Basins 4-FT Diameter	5.000 EACH	_____.	_____.
0130	611.1005 Catch Basins 5-FT Diameter	6.000 EACH	_____.	_____.
0132	611.1006 Catch Basins 6-FT Diameter	1.000 EACH	_____.	_____.
0134	611.2004 Manholes 4-FT Diameter	2.000 EACH	_____.	_____.
0136	611.3230 Inlets 2x3-FT	55.000 EACH	_____.	_____.
0140	611.8110 Adjusting Manhole Covers	10.000 EACH	_____.	_____.
0142	611.8115 Adjusting Inlet Covers	21.000 EACH	_____.	_____.
0144	611.8120.S Cover Plates Temporary	7.000 EACH	_____.	_____.
0146	611.9705 Salvaged Manhole Covers	7.000 EACH	_____.	_____.
0148	611.9710 Salvaged Inlet Covers	21.000 EACH	_____.	_____.
0150	612.0106 Pipe Underdrain 6-Inch	830.000 LF	_____.	_____.



Proposal Schedule of Items

Page 6 of 16

Proposal ID: 20241210012 Project(s): 2722-08-71

Federal ID(s): WISC 2025102

SECTION: 0001

Contract Items

Alt Set ID:

Alt Mbr ID:

Proposal Line Number	Item ID Description	Approximate Quantity and Units	Unit Price	Bid Amount
0152	612.0902.S Insulation Board Polystyrene (inch) 01. 2-Inch	76.000 SY	_____.	_____.
0154	618.0100 Maintenance and Repair of Haul Roads (project) 01. 2722-08-71	1.000 EACH	_____.	_____.
0156	619.1000 Mobilization	1.000 EACH	_____.	_____.
0158	620.0300 Concrete Median Sloped Nose	723.000 SF	_____.	_____.
0160	624.0100 Water	320.100 MGAL	_____.	_____.
0162	625.0100 Topsoil	26,383.000 SY	_____.	_____.
0164	627.0200 Mulching	1,510.000 SY	_____.	_____.
0166	628.1504 Silt Fence	1,573.000 LF	_____.	_____.
0168	628.1520 Silt Fence Maintenance	1,573.000 LF	_____.	_____.
0170	628.1530.S Silt Fence Heavy Duty	244.000 LF	_____.	_____.
0172	628.1535.S Silt Fence Heavy Duty Maintenance	244.000 LF	_____.	_____.
0174	628.1905 Mobilizations Erosion Control	16.000 EACH	_____.	_____.
0176	628.1910 Mobilizations Emergency Erosion Control	9.000 EACH	_____.	_____.
0178	628.7005 Inlet Protection Type A	94.000 EACH	_____.	_____.
0180	628.7010 Inlet Protection Type B	3.000 EACH	_____.	_____.



Proposal Schedule of Items

Page 7 of 16

Proposal ID: 20241210012 Project(s): 2722-08-71

Federal ID(s): WISC 2025102

SECTION: 0001

Contract Items

Alt Set ID:

Alt Mbr ID:

Proposal Line Number	Item ID Description	Approximate Quantity and Units	Unit Price	Bid Amount
0182	628.7015 Inlet Protection Type C	4.000 EACH	_____.	_____.
0184	628.7020 Inlet Protection Type D	123.000 EACH	_____.	_____.
0186	628.7504 Temporary Ditch Checks	20.000 LF	_____.	_____.
0188	628.7555 Culvert Pipe Checks	15.000 EACH	_____.	_____.
0190	629.0210 Fertilizer Type B	18.000 CWT	_____.	_____.
0192	630.0140 Seeding Mixture No. 40	30.000 LB	_____.	_____.
0194	630.0200 Seeding Temporary	40.000 LB	_____.	_____.
0196	630.0500 Seed Water	500.000 MGAL	_____.	_____.
0198	631.0300 Sod Water	647.000 MGAL	_____.	_____.
0200	631.1000 Sod Lawn	14,172.000 SY	_____.	_____.
0202	637.2210 Signs Type II Reflective H	899.460 SF	_____.	_____.
0204	637.2215 Signs Type II Reflective H Folding	96.980 SF	_____.	_____.
0206	637.2230 Signs Type II Reflective F	85.000 SF	_____.	_____.
0208	638.2602 Removing Signs Type II	120.000 EACH	_____.	_____.
0210	638.3000 Removing Small Sign Supports	63.000 EACH	_____.	_____.
0212	642.5401 Field Office Type D	1.000 EACH	_____.	_____.



Proposal Schedule of Items

Page 8 of 16

Proposal ID: 20241210012 Project(s): 2722-08-71

Federal ID(s): WISC 2025102

SECTION: 0001

Contract Items

Alt Set ID:

Alt Mbr ID:

Proposal Line Number	Item ID Description	Approximate Quantity and Units	Unit Price	Bid Amount
0214	643.0300 Traffic Control Drums	85,043.000 DAY	_____.	_____.
0216	643.0420 Traffic Control Barricades Type III	9,796.000 DAY	_____.	_____.
0218	643.0500 Traffic Control Flexible Tubular Marker Posts	119.000 EACH	_____.	_____.
0220	643.0600 Traffic Control Flexible Tubular Marker Bases	119.000 EACH	_____.	_____.
0222	643.0705 Traffic Control Warning Lights Type A	4,626.000 DAY	_____.	_____.
0224	643.0715 Traffic Control Warning Lights Type C	8,585.000 DAY	_____.	_____.
0226	643.0800 Traffic Control Arrow Boards	642.000 DAY	_____.	_____.
0228	643.0900 Traffic Control Signs	17,245.000 DAY	_____.	_____.
0230	643.1050 Traffic Control Signs PCMS	70.000 DAY	_____.	_____.
0232	643.3105 Temporary Marking Line Paint 4-Inch	14,950.000 LF	_____.	_____.
0234	643.3150 Temporary Marking Line Removable Tape 4-Inch	15,451.000 LF	_____.	_____.
0236	643.3205 Temporary Marking Line Paint 8-Inch	1,474.000 LF	_____.	_____.
0238	643.3250 Temporary Marking Line Removable Tape 8-Inch	1,035.000 LF	_____.	_____.
0240	643.5000 Traffic Control	1.000 EACH	_____.	_____.
0242	644.1440 Temporary Pedestrian Surface Matting	857.000 SF	_____.	_____.



Proposal Schedule of Items

Page 9 of 16

Proposal ID: 20241210012 Project(s): 2722-08-71

Federal ID(s): WISC 2025102

SECTION: 0001

Contract Items

Alt Set ID:

Alt Mbr ID:

Proposal Line Number	Item ID Description	Approximate Quantity and Units	Unit Price	Bid Amount
0244	644.1601 Temporary Pedestrian Curb Ramp	987.000 DAY	_____.	_____.
0246	644.1605 Temporary Pedestrian Detectable Warning Field	120.000 SF	_____.	_____.
0248	644.1810 Temporary Pedestrian Barricade	528.000 LF	_____.	_____.
0250	645.0111 Geotextile Type DF Schedule A	387.000 SY	_____.	_____.
0252	645.0220 Geogrid Type SR	11,179.000 SY	_____.	_____.
0254	646.1020 Marking Line Epoxy 4-Inch	25,138.000 LF	_____.	_____.
0256	646.2020 Marking Line Epoxy 6-Inch	75.000 LF	_____.	_____.
0258	646.3020 Marking Line Epoxy 8-Inch	4,293.000 LF	_____.	_____.
0260	646.5020 Marking Arrow Epoxy	39.000 EACH	_____.	_____.
0262	646.5120 Marking Word Epoxy	6.000 EACH	_____.	_____.
0264	646.5220 Marking Symbol Epoxy	1.000 EACH	_____.	_____.
0266	646.6120 Marking Stop Line Epoxy 18-Inch	488.000 LF	_____.	_____.
0268	646.7120 Marking Diagonal Epoxy 12-Inch	2,433.000 LF	_____.	_____.
0270	646.7420 Marking Crosswalk Epoxy Transverse Line 6-Inch	690.000 LF	_____.	_____.
0272	646.8120 Marking Curb Epoxy	366.000 LF	_____.	_____.



Proposal Schedule of Items

Page 10 of 16

Proposal ID: 20241210012 Project(s): 2722-08-71

Federal ID(s): WISC 2025102

SECTION: 0001

Contract Items

Alt Set ID:

Alt Mbr ID:

Proposal Line Number	Item ID Description	Approximate Quantity and Units	Unit Price	Bid Amount
0274	646.8220 Marking Island Nose Epoxy	13.000 EACH	_____.	_____.
0276	646.9000 Marking Removal Line 4-Inch	1,100.000 LF	_____.	_____.
0278	646.9100 Marking Removal Line 8-Inch	780.000 LF	_____.	_____.
0280	646.9300 Marking Removal Special Marking	3.000 EACH	_____.	_____.
0282	650.4000 Construction Staking Storm Sewer	162.000 EACH	_____.	_____.
0284	650.7000 Construction Staking Concrete Pavement	5,970.000 LF	_____.	_____.
0286	650.8501 Construction Staking Electrical Installations (project) 01. 2722-08-71	1.000 EACH	_____.	_____.
0288	650.9000 Construction Staking Curb Ramps	14.000 EACH	_____.	_____.
0290	650.9500 Construction Staking Sidewalk (project) 01. 2722-08-71	1.000 EACH	_____.	_____.
0292	650.9911 Construction Staking Supplemental Control (project) 01. 2722-08-71	1.000 EACH	_____.	_____.
0294	652.0225 Conduit Rigid Nonmetallic Schedule 40 2-Inch	1,898.000 LF	_____.	_____.
0296	652.0235 Conduit Rigid Nonmetallic Schedule 40 3-Inch	7,898.000 LF	_____.	_____.
0298	652.0615 Conduit Special 3-Inch	122.000 LF	_____.	_____.
0300	652.0700.S Install Conduit into Existing Item	6.000 EACH	_____.	_____.



Proposal Schedule of Items

Page 11 of 16

Proposal ID: 20241210012 Project(s): 2722-08-71

Federal ID(s): WISC 2025102

SECTION: 0001

Contract Items

Alt Set ID:

Alt Mbr ID:

Proposal Line Number	Item ID Description	Approximate Quantity and Units	Unit Price	Bid Amount
0302	653.0140 Pull Boxes Steel 24x42-Inch	24.000 EACH	_____.	_____.
0304	653.0905 Removing Pull Boxes	14.000 EACH	_____.	_____.
0306	654.0101 Concrete Bases Type 1	6.000 EACH	_____.	_____.
0308	654.0102 Concrete Bases Type 2	2.000 EACH	_____.	_____.
0310	654.0105 Concrete Bases Type 5	2.000 EACH	_____.	_____.
0312	654.0110 Concrete Bases Type 10	3.000 EACH	_____.	_____.
0314	654.0120 Concrete Bases Type 10-Special	2.000 EACH	_____.	_____.
0316	654.0217 Concrete Control Cabinet Bases Type 9 Special	1.000 EACH	_____.	_____.
0318	655.0210 Cable Traffic Signal 3-14 AWG	2,232.000 LF	_____.	_____.
0320	655.0230 Cable Traffic Signal 5-14 AWG	1,052.000 LF	_____.	_____.
0322	655.0240 Cable Traffic Signal 7-14 AWG	1,464.000 LF	_____.	_____.
0324	655.0260 Cable Traffic Signal 12-14 AWG	4,432.000 LF	_____.	_____.
0326	655.0275 Cable Traffic Signal 19-12 AWG	281.000 LF	_____.	_____.
0328	655.0305 Cable Type UF 2-12 AWG Grounded	744.000 LF	_____.	_____.
0330	655.0320 Cable Type UF 2-10 AWG Grounded	1,180.000 LF	_____.	_____.
0332	655.0515 Electrical Wire Traffic Signals 10 AWG	10,188.000 LF	_____.	_____.



Proposal Schedule of Items

Page 12 of 16

Proposal ID: 20241210012 Project(s): 2722-08-71

Federal ID(s): WISC 2025102

SECTION: 0001

Contract Items

Alt Set ID:

Alt Mbr ID:

Proposal Line Number	Item ID Description	Approximate Quantity and Units	Unit Price	Bid Amount
0334	655.0610 Electrical Wire Lighting 12 AWG	2,622.000 LF	_____.	_____.
0336	655.0625 Electrical Wire Lighting 6 AWG	12,201.000 LF	_____.	_____.
0338	655.0900 Traffic Signal EVP Detector Cable	2,232.000 LF	_____.	_____.
0340	656.0201 Electrical Service Meter Breaker Pedestal (location) 01. CTH O (S Moorland Rd) & W Ryerson Rd	1.000 EACH	_____.	_____.
0342	657.0100 Pedestal Bases	3.000 EACH	_____.	_____.
0344	657.0255 Transformer Bases Breakaway 11 1/2-Inch Bolt Circle	4.000 EACH	_____.	_____.
0346	657.0310 Poles Type 3	2.000 EACH	_____.	_____.
0348	657.0322 Poles Type 5-Aluminum	2.000 EACH	_____.	_____.
0350	657.0345 Poles Type 9	1.000 EACH	_____.	_____.
0352	657.0347 Poles Type 9-Special	2.000 EACH	_____.	_____.
0354	657.0350 Poles Type 10	2.000 EACH	_____.	_____.
0356	657.0420 Traffic Signal Standards Aluminum 13-FT	2.000 EACH	_____.	_____.
0358	657.0425 Traffic Signal Standards Aluminum 15-FT	7.000 EACH	_____.	_____.
0360	657.0520 Monotube Arms 20-FT	2.000 EACH	_____.	_____.
0362	657.0525 Monotube Arms 25-FT	1.000 EACH	_____.	_____.



Proposal Schedule of Items

Page 13 of 16

Proposal ID: 20241210012 Project(s): 2722-08-71

Federal ID(s): WISC 2025102

SECTION: 0001

Contract Items

Alt Set ID:

Alt Mbr ID:

Proposal Line Number	Item ID Description	Approximate Quantity and Units	Unit Price	Bid Amount
0364	657.0546 Monotube Arms 45-FT-Special	2.000 EACH	_____.	_____.
0366	657.0609 Luminaire Arms Single Member 4-Inch Clamp 6-FT	2.000 EACH	_____.	_____.
0368	657.0820 Luminaire Arms Steel Type 10 Pole Clamp 15-FT	8.000 EACH	_____.	_____.
0370	658.0173 Traffic Signal Face 3S 12-Inch	12.000 EACH	_____.	_____.
0372	658.0174 Traffic Signal Face 4S 12-Inch	17.000 EACH	_____.	_____.
0374	658.5070 Signal Mounting Hardware (location) 01. CTH O (S Moorland Rd) & W Ryerson Rd	1.000 EACH	_____.	_____.
0376	658.5070 Signal Mounting Hardware (location) 02.CTH O (S Moorland Rd) & W Coffee Rd	1.000 EACH	_____.	_____.
0378	659.1125 Luminaires Utility LED C	10.000 EACH	_____.	_____.
0380	661.0201 Temporary Traffic Signals for Intersections (location) 01. CTH O (S Moorland Rd) & W Ryerson Rd	1.000 EACH	_____.	_____.
0382	661.0201 Temporary Traffic Signals for Intersections (location) 02.CTH O (S Moorland Rd) & W Coffee Rd	1.000 EACH	_____.	_____.
0384	673.0105 Communication Vault Type 1	4.000 EACH	_____.	_____.
0386	690.0150 Sawing Asphalt	947.000 LF	_____.	_____.
0388	690.0250 Sawing Concrete	1,669.000 LF	_____.	_____.



Proposal Schedule of Items

Page 14 of 16

Proposal ID: 20241210012 Project(s): 2722-08-71

Federal ID(s): WISC 2025102

SECTION: 0001

Contract Items

Alt Set ID:

Alt Mbr ID:

Proposal Line Number	Item ID Description	Approximate Quantity and Units	Unit Price	Bid Amount
0390	715.0715 Incentive Flexural Strength Concrete Pavement	15,293.000 DOL	1.00000	15,293.00
0392	740.0440 Incentive IRI Ride	14,000.000 DOL	1.00000	14,000.00
0394	ASP.1T0A On-the-Job Training Apprentice at \$5.00/HR	3,500.000 HRS	5.00000	17,500.00
0396	ASP.1T0G On-the-Job Training Graduate at \$5.00/HR	12,000.000 HRS	5.00000	60,000.00
0398	SPV.0060 Special 01. 15-Foot Decorative Light Pole	13.000 EACH	_____.	_____.
0400	SPV.0060 Special 02. Decorative Luminaire Arm	13.000 EACH	_____.	_____.
0402	SPV.0060 Special 03. Decorative Led Luminaire	13.000 EACH	_____.	_____.
0404	SPV.0060 Special 04. Decorative Pole Mounted Banner Arm	13.000 EACH	_____.	_____.
0406	SPV.0060 Special 05. Concrete Bases Type 5 Modified	13.000 EACH	_____.	_____.
0408	SPV.0060 Special 06. Furnish And Install Dead-Front GFCI	13.000 EACH	_____.	_____.
0410	SPV.0060 Special 07. Connect To Existing Storm Sewer	11.000 EACH	_____.	_____.
0412	SPV.0060 Special 08. Remove, Salvage, And Reinstall Signs	7.000 EACH	_____.	_____.
0414	SPV.0060 Special 09. Adjusting Sanitary Manhole Covers	19.000 EACH	_____.	_____.



Proposal Schedule of Items

Page 15 of 16

Proposal ID: 20241210012 Project(s): 2722-08-71

Federal ID(s): WISC 2025102

SECTION: 0001

Contract Items

Alt Set ID:

Alt Mbr ID:

Proposal Line Number	Item ID Description	Approximate Quantity and Units	Unit Price	Bid Amount
0416	SPV.0060 Special 10. Adjusting Water Valve Boxes	32.000 EACH	_____.	_____.
0418	SPV.0060 Special 11. Adjusting Water Manhole Covers	3.000 EACH	_____.	_____.
0420	SPV.0060 Special 12. EVP Equipment Installation CTH O (S Moorland Rd) & W Ryerson Rd	1.000 EACH	_____.	_____.
0422	SPV.0060 Special 13. Reinstall Temporary EVP Equipment CTH O (S Moorland Rd) & W Ryerson Rd	1.000 EACH	_____.	_____.
0424	SPV.0060 Special 14. Temporary Video Detection for Intersections CTH O (S Moorland Rd) & W Ryerson	1.000 EACH	_____.	_____.
0426	SPV.0060 Special 15. Traffic Signal Controller and Cabinet	1.000 EACH	_____.	_____.
0428	SPV.0060 Special 16. Video Vehicle Detection System CTH O (S Moorland Rd) & W Ryerson Rd	1.000 EACH	_____.	_____.
0430	SPV.0060 Special 17. Accessible Pedestrian System CTH O (S Moorland Rd) & W Coffee Rd	1.000 EACH	_____.	_____.
0432	SPV.0060 Special 18. Relocating Hydrant	4.000 EACH	_____.	_____.
0434	SPV.0060 Special 19. Reconstructing Sanitary Manholes	2.000 EACH	_____.	_____.
0436	SPV.0060 Special 22. Posts Tubular Steel 1.75X1.75-Inch x 13-FT	40.000 EACH	_____.	_____.
0438	SPV.0060 Special 23. Posts Tubular Steel 1.75X1.75-Inch x 14-FT	72.000 EACH	_____.	_____.



Proposal Schedule of Items

Page 16 of 16

Proposal ID: 20241210012 Project(s): 2722-08-71

Federal ID(s): WISC 2025102

SECTION: 0001

Contract Items

Alt Set ID:

Alt Mbr ID:

Proposal Line Number	Item ID Description	Approximate Quantity and Units	Unit Price	Bid Amount
0440	SPV.0060 Special 24. Sand Bags	50.000 EACH	_____.	_____.
0442	SPV.0060 Special 25. Drain Tile Sump Connection	25.000 EACH	_____.	_____.
0444	SPV.0060 Special 26. Section Corner Monuments	1.000 EACH	_____.	_____.
0446	SPV.0060 Special 27. Reconnect EVP System CTH O (S Moorland Rd) & W Coffee Rd	1.000 EACH	_____.	_____.
0448	SPV.0090 Special 01. Clean Existing Storm Sewer	1,759.000 LF	_____.	_____.
0450	SPV.0090 Special 02. Video Detector Cable	1,150.000 LF	_____.	_____.
0454	SPV.0060 Special 28. Spot Repair Existing Storm Sewer	1.000 EACH	_____.	_____.
Section: 0001			Total:	_____.
			Total Bid:	_____.

