



Wisconsin Department of Transportation

January 7, 2025

Division of Transportation Systems Development

Bureau of Project Development
4822 Madison Yards Way, 4th Floor South
Madison, WI 53705

Telephone: (608) 266-1631
Facsimile (FAX): (608) 266-8459

NOTICE TO ALL CONTRACTORS:

Proposal #28: 6653-00-72, WISC 2025162
CTH J – CTH Y
PLOVER RIVER BRIDGE, B-37-0468
CTH C
MARATHON County

Letting of January 14, 2025

This is Addendum No. 01, which provides for the following:

Special Provisions:

Added Special Provisions	
Article No.	Description
20	Asphaltic Surface

Schedule of Items:

Added Bid Item Quantities					
Bid Item	Item Description	Unit	Proposal Total Prior to Addendum	Quantity Added	Proposal Total After Addendum
465.0105	Asphaltic Surface	TON	0	306	306

Deleted Bid Item Quantities					
Bid Item	Item Description	Unit	Proposal Total Prior to Addendum	Proposal Quantity Change (-)	Proposal Total After Addendum
460.2000	Incentive Density HMA Pavement	DOL	196	-196	0
460.5223	HMA Pavement 3 LT 58-28 S	TON	172	-172	0
460.5224	HMA Pavement 4 LT 58-28 S	TON	134	-134	0

Plan Sheets:

Revised Plan Sheets	
Plan Sheet	Plan Sheet Title (brief description of changes to sheet)
4	Typical Sections (change HMA pavement to asphaltic surface)
6	Construction Details (change HMA pavement to asphaltic surface)
15	Miscellaneous Quantities (change HMA pavement to asphaltic surface)

The responsibility for notifying potential subcontractors and suppliers of these changes remains with the prime contractor.

Sincerely,

Mike Coleman

Proposal Development Specialist
Proposal Management Section

ADDENDUM NO. 01

6653-00-72

January 7, 2025

Special Provisions

20. Asphaltic Surface

Revise section 465.2 of the Standard Provisions to include the following:

- (3) Utilize materials meeting the requirements for a type 4 MT 58-28 S pavement for the upper layer(s) and 3MT 58-28 S for the lower layer(s)

Schedule of Items

Attached, dated January 7, 2025, are the revised Schedule of Items Pages 1 – 6.


Plan Sheets

The following 8½ x 11-inch sheets are attached and made part of the plans for this proposal:

Revised: 4, 6 and 15.


END OF ADDENDUM

Addendum No. 01
ID 6653-00-72
Revised Sheet 4
January 7, 2025

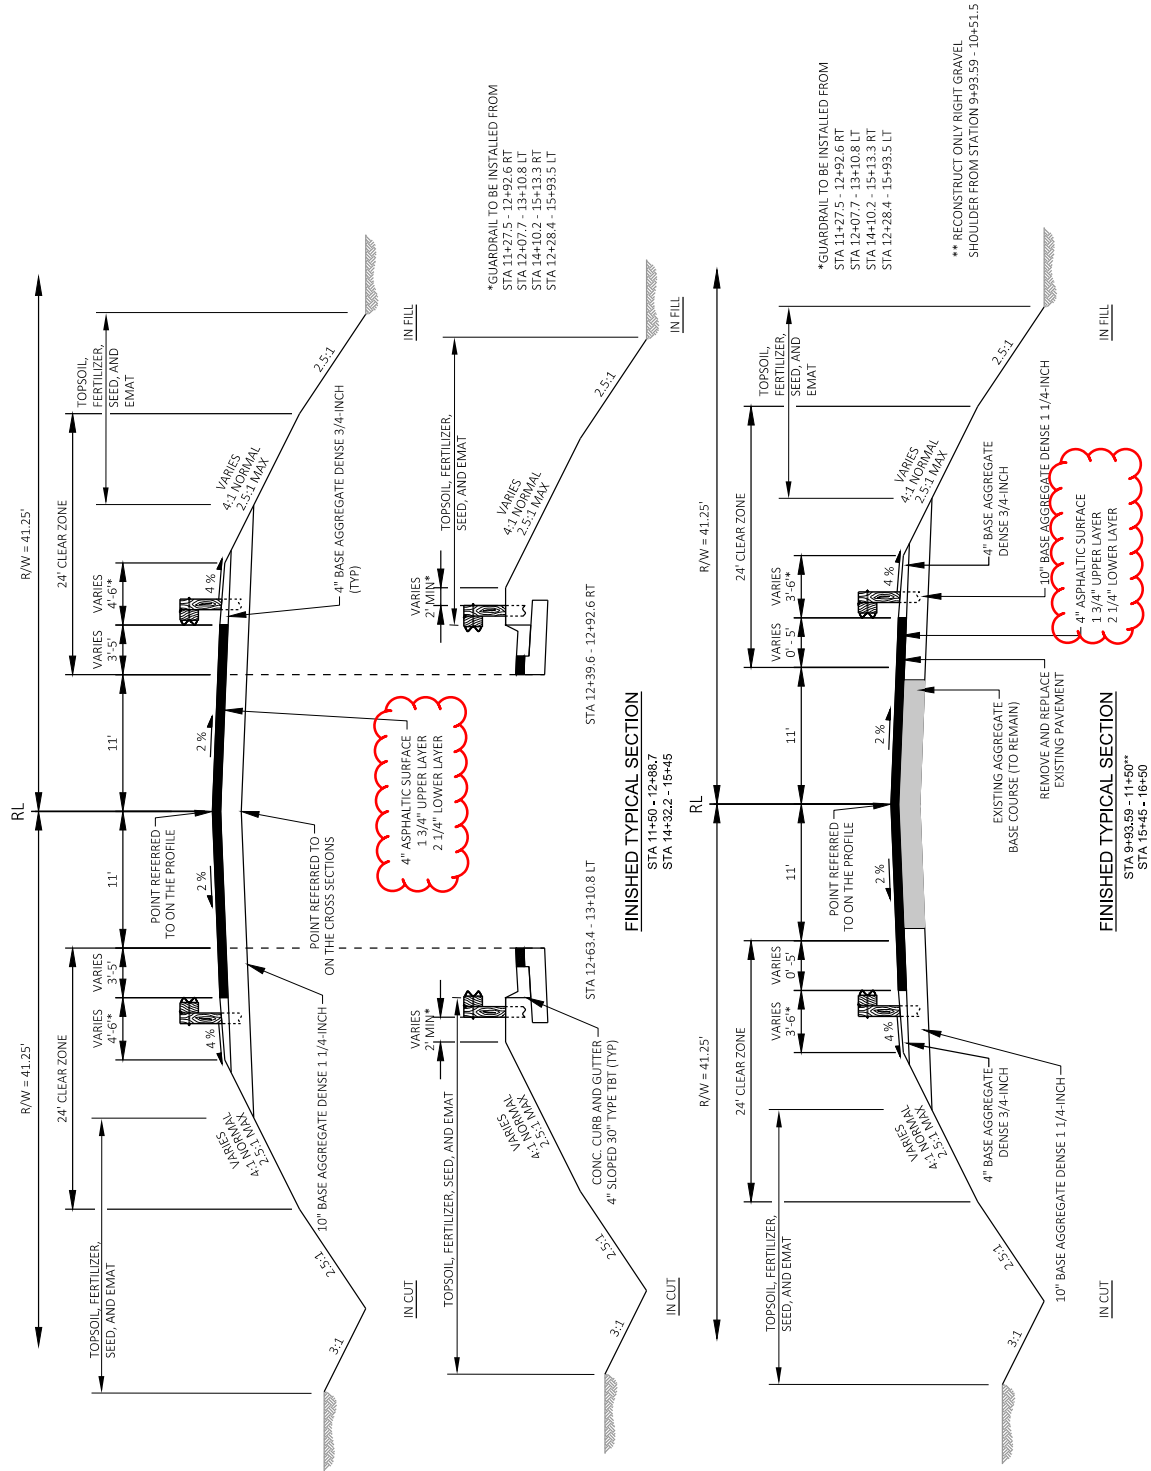

PROJECT NO: 6653-00-72		HWY: CTH C	COUNTY: MARATHON	TYPICAL SECTIONS		SHEET 4		E
FILE NAME: X:\PROJECTS\MARATHON\021026 CTH C OVER FLOYER RIVER\DESIGN\CD\SHEETS\PLAN\020301-TS.DWG		PLOT DATE: 5/28/2024 7:15 AM		PLOT BY: EVAN SCHOENFELDS		PLOT NAME:		1 IN=30 FT
LAYOUT NAME: 02-10R		WISDOT/CADDS SHEET 42						

PROJECT NO:	6653-00-72	HWY:	CTH C	COUNTY:	MARATHON	CONSTRUCTION DETAILS	SHEET	6	E
FILE NAME: X:\PROJECT\MARATHON\026 CTH C OVER Plover River\DESIGN\CD\05SHEETPLAN\021201_CD.DWG PLOT DATE: 5/9/2024 12:12 PM PLOT BY: EVAN SCHOENFELDS PLOT NAME: 1 IN=10 FT PLOT SCALE: 1 IN=10 FT WSDOT/CADDIS SHEET 42									

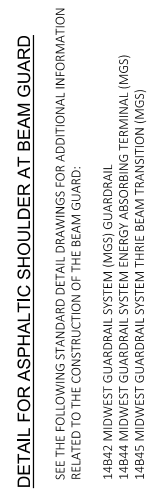

BASE AGGREGATE SUMMARY

STATION	TO	STATION	LOCATION	305.0120			305.0110			624.0100		
				BASE AGGREGATE DENSE 1 1/4-INCH			BASE AGGREGATE DENSE 3/4-INCH			WATER		
				TON	MGAL		TON	MGAL		TON	MGAL	
9+93	-	13+12	CTH C	460			43			8.0		
14+09	-	16+50	CTH C	423			51			7.0		
TOTALS				883			94			15.0		

CONCRETE PAVEMENT & ANCILLARY CONCRETE

STATION	TO	STATION	LOCATION	415.0060			415.0410			602.3010			601.0584		
				CONCRETE PAVEMENT 6-INCH			CONCRETE PAVEMENT APPROACH SLAB			CONCRETE SURFACE DRAINS			4-INCH SLOPED 30-INCH TYPE TBT		
				SY			SY			CV			LF		
12+63	-	13+11	CTH C, LT	---			---			2			48		
12+89	-	13+20	CTH C	7			57			---			---		
14+16	-	14+32	CTH C	6			57			---			---		
12+40	-	12+93	CTH C, RT	---			---			2			53		
12+89	-	13+05	CTH C, RT	5			---			---			---		
14+01	-	14+32	CTH C, RT	11			---			---			---		
TOTALS				29			114			4			101		

HMA SUMMARY

STATION	TO	STATION	LOCATION	455.0605			465.0105		
				TACK COAT			ASPHALTIC SURFACE		
				GAL			TON		
10+41	-	11+27.51	MARRIBEN LN TIE-IN	7			21		
10+52	-	12+91	CTH C	50			158		
14+32	-	16+50	CTH C	46			148		
TOTALS				96			306		

PIPES AND CULVERTS

STATION	TO	STATION	LOCATION	522.2614			522.2314		
				APRON ENDWALLS FOR CULVERT PIPE			CULVERT PIPE REINFORCED CONCRETE		
				EACH			LF		
11+63	-	11+87	LT	2			24		
TOTALS				2			24		



Proposal Schedule of Items

Page 1 of 6

Proposal ID: 20250114028 Project(s): 6653-00-72

Federal ID(s): WISC 2025162

SECTION: 0001

Contract Items

Alt Set ID:

Alt Mbr ID:

Proposal Line Number	Item ID Description	Approximate Quantity and Units	Unit Price	Bid Amount
0002	203.0100 Removing Small Pipe Culverts	1.000 EACH	_____.	_____.
0004	203.0211.S Abatement of Asbestos Containing Material (structure) 01. B-37-016	1.000 EACH	_____.	_____.
0006	203.0250 Removing Structure Over Waterway Remove Debris (structure) 01. B-37-016	1.000 EACH	_____.	_____.
0008	204.0110 Removing Asphaltic Surface	653.000 SY	_____.	_____.
0010	205.0100 Excavation Common	641.000 CY	_____.	_____.
0012	206.1001 Excavation for Structures Bridges (structure) 01. B-37-468	1.000 EACH	_____.	_____.
0014	206.5001 Cofferdams (structure) 01. B-37-468	1.000 EACH	_____.	_____.
0016	210.1500 Backfill Structure Type A	274.000 TON	_____.	_____.
0018	211.0101 Prepare Foundation for Asphaltic Paving (project) 01. 6653-00-72	1.000 EACH	_____.	_____.
0020	213.0100 Finishing Roadway (project) 01. 6653-00-72	1.000 EACH	_____.	_____.
0022	305.0110 Base Aggregate Dense 3/4-Inch	94.000 TON	_____.	_____.
0024	305.0120 Base Aggregate Dense 1 1/4-Inch	883.000 TON	_____.	_____.
0026	415.0060 Concrete Pavement 6-Inch	29.000 SY	_____.	_____.
0028	415.0410 Concrete Pavement Approach Slab	114.000 SY	_____.	_____.
0030	455.0605 Tack Coat	96.000 GAL	_____.	_____.



Proposal Schedule of Items

Page 2 of 6

Proposal ID: 20250114028 Project(s): 6653-00-72

Federal ID(s): WISC 2025162

SECTION: 0001

Contract Items

Alt Set ID:

Alt Mbr ID:

Proposal Line Number	Item ID Description	Approximate Quantity and Units	Unit Price	Bid Amount
0038	502.0100 Concrete Masonry Bridges	334.800 CY	_____.	_____.
0040	502.3200 Protective Surface Treatment	316.000 SY	_____.	_____.
0042	502.3210 Pigmented Surface Sealer	142.000 SY	_____.	_____.
0044	502.9000.S Underwater Substructure Inspection (structure) 01. B-37-468	1.000 EACH	_____.	_____.
0046	505.0400 Bar Steel Reinforcement HS Structures	5,750.000 LB	_____.	_____.
0048	505.0600 Bar Steel Reinforcement HS Coated Structures	64,800.000 LB	_____.	_____.
0050	516.0500 Rubberized Membrane Waterproofing	40.000 SY	_____.	_____.
0052	522.2314 Culvert Pipe Reinforced Concrete Horizontal Elliptical Class HE-III 14x23- Inch	24.000 LF	_____.	_____.
0054	522.2614 Apron Endwalls for Culvert Pipe Reinforced Concrete Horizontal Elliptical 14x23-Inch	2.000 EACH	_____.	_____.
0056	550.0500 Pile Points	22.000 EACH	_____.	_____.
0058	550.1100 Piling Steel HP 10-Inch X 42 Lb	1,540.000 LF	_____.	_____.
0060	601.0584 Concrete Curb & Gutter 4-Inch Sloped 30-Inch Type TBT	101.000 LF	_____.	_____.
0062	602.3010 Concrete Surface Drains	4.000 CY	_____.	_____.
0064	606.0200 Riprap Medium	6.000 CY	_____.	_____.



Proposal Schedule of Items

Page 3 of 6

Proposal ID: 20250114028 Project(s): 6653-00-72

Federal ID(s): WISC 2025162

SECTION: 0001

Contract Items

Alt Set ID:

Alt Mbr ID:

Proposal Line Number	Item ID Description	Approximate Quantity and Units	Unit Price	Bid Amount
0066	606.0300 Riprap Heavy	260.000 CY	_____.	_____.
0068	612.0406 Pipe Underdrain Wrapped 6-Inch	120.000 LF	_____.	_____.
0070	614.0150 Anchor Assemblies for Steel Plate Beam Guard	4.000 EACH	_____.	_____.
0072	614.2300 MGS Guardrail 3	175.000 LF	_____.	_____.
0074	614.2500 MGS Thrie Beam Transition	157.600 LF	_____.	_____.
0076	614.2610 MGS Guardrail Terminal EAT	4.000 EACH	_____.	_____.
0078	618.0100 Maintenance and Repair of Haul Roads (project) 01. 6653-00-72	1.000 EACH	_____.	_____.
0080	619.1000 Mobilization	1.000 EACH	_____.	_____.
0082	624.0100 Water	15.000 MGAL	_____.	_____.
0084	625.0100 Topsoil	1,600.000 SY	_____.	_____.
0086	628.1504 Silt Fence	1,250.000 LF	_____.	_____.
0088	628.1520 Silt Fence Maintenance	1,250.000 LF	_____.	_____.
0090	628.1905 Mobilizations Erosion Control	5.000 EACH	_____.	_____.
0092	628.1910 Mobilizations Emergency Erosion Control	3.000 EACH	_____.	_____.
0094	628.2006 Erosion Mat Urban Class I Type A	1,600.000 SY	_____.	_____.



Proposal Schedule of Items

Page 4 of 6

Proposal ID: 20250114028 Project(s): 6653-00-72

Federal ID(s): WISC 2025162

SECTION: 0001

Contract Items

Alt Set ID:

Alt Mbr ID:

Proposal Line Number	Item ID Description	Approximate Quantity and Units	Unit Price	Bid Amount
0096	628.6005 Turbidity Barriers	451.000 SY	_____.	_____.
0098	628.7570 Rock Bags	85.000 EACH	_____.	_____.
0100	629.0210 Fertilizer Type B	1.000 CWT	_____.	_____.
0102	630.0120 Seeding Mixture No. 20	43.000 LB	_____.	_____.
0104	630.0200 Seeding Temporary	43.000 LB	_____.	_____.
0106	630.0500 Seed Water	36.000 MGAL	_____.	_____.
0108	634.0614 Posts Wood 4x6-Inch X 14-FT	4.000 EACH	_____.	_____.
0110	634.0616 Posts Wood 4x6-Inch X 16-FT	2.000 EACH	_____.	_____.
0112	637.2230 Signs Type II Reflective F	12.000 SF	_____.	_____.
0114	638.2102 Moving Signs Type II	2.000 EACH	_____.	_____.
0116	638.2602 Removing Signs Type II	6.000 EACH	_____.	_____.
0118	638.3000 Removing Small Sign Supports	6.000 EACH	_____.	_____.
0120	642.5001 Field Office Type B	1.000 EACH	_____.	_____.
0122	643.0420 Traffic Control Barricades Type III	1,566.000 DAY	_____.	_____.
0124	643.0705 Traffic Control Warning Lights Type A	2,436.000 DAY	_____.	_____.
0126	643.0900 Traffic Control Signs	21,896.000 DAY	_____.	_____.



Proposal Schedule of Items

Page 5 of 6

Proposal ID: 20250114028 Project(s): 6653-00-72

Federal ID(s): WISC 2025162

SECTION: 0001

Contract Items

Alt Set ID:

Alt Mbr ID:

Proposal Line Number	Item ID Description	Approximate Quantity and Units	Unit Price	Bid Amount
0128	643.0910 Traffic Control Covering Signs Type I	3.000 EACH	_____.	_____.
0130	643.5000 Traffic Control	1.000 EACH	_____.	_____.
0132	645.0111 Geotextile Type DF Schedule A	50.000 SY	_____.	_____.
0134	645.0120 Geotextile Type HR	481.000 SY	_____.	_____.
0136	646.2020 Marking Line Epoxy 6-Inch	1,873.000 LF	_____.	_____.
0138	650.4500 Construction Staking Subgrade	609.000 LF	_____.	_____.
0140	650.5000 Construction Staking Base	609.000 LF	_____.	_____.
0142	650.5500 Construction Staking Curb Gutter and Curb & Gutter	101.000 LF	_____.	_____.
0144	650.6000 Construction Staking Pipe Culverts	1.000 EACH	_____.	_____.
0146	650.6501 Construction Staking Structure Layout (structure) 01. B-37-468	1.000 EACH	_____.	_____.
0148	650.9911 Construction Staking Supplemental Control (project) 01. 6653-00-72	1.000 EACH	_____.	_____.
0150	650.9920 Construction Staking Slope Stakes	609.000 LF	_____.	_____.
0152	690.0150 Sawing Asphalt	58.000 LF	_____.	_____.
0154	715.0502 Incentive Strength Concrete Structures	2,009.000 DOL	1.00000	2,009.00
0156	715.0720 Incentive Compressive Strength Concrete Pavement	500.000 DOL	1.00000	500.00



Proposal Schedule of Items

Page 6 of 6

Proposal ID: 20250114028 Project(s): 6653-00-72

Federal ID(s): WISC 2025162

SECTION: 0001

Contract Items

Alt Set ID:

Alt Mbr ID:

Proposal Line Number	Item ID Description	Approximate Quantity and Units	Unit Price	Bid Amount
0158	999.2000.S Installing and Maintaining Bird Deterrent System (station) 01. 13+61	1.000 EACH	_____.	_____.
0160	ASP.1T0A On-the-Job Training Apprentice at \$5.00/HR	1,200.000 HRS	5.00000	6,000.00
0162	ASP.1T0G On-the-Job Training Graduate at \$5.00/HR	600.000 HRS	5.00000	3,000.00
0164	465.0105 Asphaltic Surface	306.000 TON	_____.	_____.
Section: 0001			Total:	_____.
			Total Bid:	_____.