



## Wisconsin Department of Transportation

January 8, 2025

### Division of Transportation Systems Development

Bureau of Project Development  
4822 Madison Yards Way, 4<sup>th</sup> Floor South  
Madison, WI 53705

Telephone: (608) 266-1631

Facsimile (FAX): (608) 266-8459

### NOTICE TO ALL CONTRACTORS:

**Proposal #35: 8210-00-72, WISC 2025171**  
**Thorp - Ingram**  
**STH 64 W to CTH M West Jct**  
**STH 73**  
**Taylor County**

### Letting of January 14, 2025

This is Addendum No. 01, which provides for the following:

#### Special Provisions:

| Revised Special Provisions |                          |
|----------------------------|--------------------------|
| Article No.                | Description              |
| 3                          | Prosecution and Progress |

#### Schedule of Items:

| Revised Bid Item Quantities |                                                             |      |                                  |                              |                               |
|-----------------------------|-------------------------------------------------------------|------|----------------------------------|------------------------------|-------------------------------|
| Bid Item                    | Item Description                                            | Unit | Proposal Total Prior to Addendum | Proposal Quantity Change (-) | Proposal Total After Addendum |
| 204.0110                    | Removing Asphaltic Surface                                  | SY   | 970                              | -330                         | 640                           |
| 305.0120                    | Base Aggregate Dense 1 1/4-Inch                             | TON  | 800                              | -300                         | 500                           |
| 460.2005                    | Incentive Density PWL HMA Pavement                          | DOL  | 17,340                           | -684                         | 16,656                        |
| 465.0105                    | Asphaltic Surface                                           | TON  | 720                              | -75                          | 645                           |
| 522.1024                    | Apron Endwalls for Culvert Pipe Reinforced Concrete 24-Inch | EA   | 4                                | -2                           | 2                             |
| 524.0124                    | Culvert Pipe Salvaged 24-Inch                               | LF   | 110                              | -60                          | 50                            |
| 625.0500                    | Salvaged Topsoil                                            | SY   | 310                              | -67                          | 243                           |
| 628.1504                    | Silt Fence                                                  | LF   | 1365                             | -113                         | 1252                          |
| 628.1520                    | Silt Fence Maintenance                                      | LF   | 1365                             | -113                         | 1252                          |
| 628.2006                    | Erosion Mat Urban Class I Type A                            | SY   | 250                              | -67                          | 183                           |
| 628.7504                    | Temporary Ditch Checks                                      | LF   | 106                              | -24                          | 82                            |
| 628.7555                    | Culvert Pipe Checks                                         | EA   | 10                               | -2                           | 8                             |
| 643.0420                    | Traffic Control Barricades Type III                         | DAY  | 1155                             | -91                          | 1064                          |
| 643.0705                    | Traffic Control Warning Lights Type A                       | DAY  | 2146                             | -98                          | 2048                          |
| 643.0900                    | Traffic Control Signs                                       | DAY  | 18,702                           | -42                          | 18,660                        |
| 650.6000                    | Construction Staking Pipe Culverts                          | EA   | 2                                | -1                           | 1                             |
| 690.0150                    | Sawing Asphalt                                              | LF   | 210                              | -65                          | 145                           |

| <b>Deleted Bid Item Quantities</b> |                              |      |                                  |                              |                               |
|------------------------------------|------------------------------|------|----------------------------------|------------------------------|-------------------------------|
| Bid Item                           | Item Description             | Unit | Proposal Total Prior to Addendum | Proposal Quantity Change (-) | Proposal Total After Addendum |
| 621.0100                           | Landmark Reference Monuments | EA   | 13                               | -13                          | 0                             |

**Plan Sheets:**

| <b>Revised Plan Sheets</b> |                                                                 |
|----------------------------|-----------------------------------------------------------------|
| Plan Sheet                 | Plan Sheet Title (brief description of changes to sheet)        |
| 2                          | Revision to remove STA 827+60 culvert pipe relay from HMA table |
| 3                          | Revision to remove STA 827+60 culvert pipe relay callout        |
| 8                          | Revision to remove STA 827+60 culvert pipe relay from table     |
| 18                         | Revised TC language to single culvert relay vs two.             |
| 29                         | Miscellaneous Quantity revisions                                |
| 30                         | Miscellaneous Quantity revisions                                |
| 31                         | Miscellaneous Quantity revisions                                |
| 32                         | Miscellaneous Quantity revisions                                |
| 33                         | Miscellaneous Quantity revisions                                |
| 35                         | Revision to remove STA 827+60 culvert pipe relay callout        |

| <b>Deleted Plan Sheets</b> |                                                               |
|----------------------------|---------------------------------------------------------------|
| Plan Sheet                 | Plan Sheet Title (brief description of why sheet was deleted) |
| 12                         | Culvert Relay at STA 827+60 no longer required.               |

The responsibility for notifying potential subcontractors and suppliers of these changes remains with the prime contractor.

Sincerely,

*Mike Coleman*

Proposal Development Specialist  
Proposal Management Section

## **35ADDENDUM NO. 01**

**8210-00-72**

**January 8, 2025**

### **Special Provisions**

#### **3. Prosecution and Progress.**

*Replace the entire article with the following:*

Begin work within 10 calendar days after the engineer issues a written notice to do so.

Provide the start date to the engineer in writing within a month after executing the contract but at least 14 calendar days before the preconstruction conference. Upon approval, the engineer will issue the notice to proceed within 10 calendar days before the approved start date.

To revise the start date, submit a written request to the engineer at least two weeks before the intended start date. The engineer will approve or deny that request based on the conditions cited in the request and its effect on the department's scheduled resources.

#### **Migratory Birds**

No evidence of swallow or other migratory bird nests have been observed on or under the following structures(s) during the preconstruction inspection. However, if nesting is later observed prior to or during construction, the contractor shall implement avoidance/deterrent measures or obtain a depredation permit. All active nests (when eggs or young are present) of migratory birds are protected under the federal Migratory Bird Treaty Act. The nesting season for swallows and other birds is from April 15 to August 31.

- C-60-800 over Fisher River, Station 289+50

#### **Fish Spawning**

There shall be no instream disturbance of Fisher River at Station 1089+50 (Structure C-60-800 replacement) or Unnamed Tributary to Babbit Creek at Station 827+60 (cross culvert relay) as a result of construction activity under or for this contract, from March 1 to June 15 both dates inclusive, in order to avoid adverse impacts upon the spawning of fish and other aquatic organisms.

Any change to this limitation will require submitting a written request by the contractor to the engineer, subsequent review and concurrence by the Department of Natural Resources in the request, and final approval by the engineer. The approval will include all conditions to the request as mutually agreed upon by WisDOT and DNR.

#### **Protection of Endangered Bats (Tree Clearing)**

Northern long-eared bats (*Myotis septentrionalis*, or NLEB) have the potential to inhabit the project limits because they roost in trees, bridges and culverts. Roosts may not have been observed on this project, but conditions to support the species exist. The species and all active roosts are protected by the federal Endangered Species Act. If an individual bat or active roost is encountered during construction operations, stop work, and notify the engineer and the WisDOT Regional Environmental Coordinator (REC).

Ensure all operators, employees, and subcontractors working in areas of known or presumed bat habitat are aware of environmental commitments and avoidance and minimization measures (AMMs) to protect both bats and their habitat.

Direct temporary lighting, if used, away from wooded areas during the bat active season April 1 to October 31, both dates inclusive.

The department has contracted with others and will perform the following operations after October 31 and prior to April 1:

- Cutting down, removing, and grubbing trees.

### **Milling and Paving Operations**

Milling and paving operations will be completed during a full roadway closure with through traffic utilizing a detour. Pave the lower layer of HMA pavement within 72 hours of milling. Provide an even cross-sectional profile of the roadway at the end of each day's milling operations. Uneven lanes will not be allowed except where a lane is closed to all traffic during actual milling operations.

Maintain access for local traffic and emergency vehicles utilizing lane closures with flagging operations adjacent to milling and paving operations.

### **Miscellaneous Construction Activities**

Miscellaneous construction activities will be completed during a full roadway closure with through traffic utilizing a detour. Maintain access for local traffic and emergency vehicles utilizing lane closure with flagging operations or shoulder closures adjacent to work taking place.

### **Survey Monument Coordination**

The department has notified the Taylor County surveyor to arrange for survey monument perpetuation related to this project. The locations of survey monuments that may be impacted by this project are shown in the plan. Contact the Taylor County surveyor, Justin Meyer, at (715) 748-1459, [justin.meyer@co.taylor.wi.us](mailto:justin.meyer@co.taylor.wi.us), to verify the survey monuments are tied out prior to disturbing them.

### **Schedule of Items**

Attached, dated January 8, 2025, are the revised Schedule of Items Pages 1 – 7.

### **Plan Sheets**

The following 8½ x 11-inch sheets are attached and made part of the plans for this proposal:

Revised: 2, 3, 8, 12, 18, 29, 30, 31, 32, 33 and 35.

Deleted: 12

END OF ADDENDUM

## OTHER AGENCIES

- |   |   |
|---|---|
| <b>DESIGN CONTACT</b><br>ALFRED BENESCH<br>TIMOTHY WATT<br>247 W FRESHWATER WAY, SUITE 650<br>MILWAUKEE, WI 53204<br>PHONE: (414) 308-1310<br>EMAIL: TWATT@BENESCH.COM | <b>WDNR CONTACT</b><br>WDNR RHEINLANDER<br>WENDY HENNIGES<br>107 SUTLIF AVENUE<br>RHEINLANDER, WI 54501<br>PHONE: (715) 365-8916<br>EMAIL: WENDY.HENNIGES@WISCONSIN.GOV |
|---|---|

## COMMUNICATIONS

- BRIGHTSPEED NORTHERN WI  
BRIAN HUHN  
20 S WILSON AVE  
RICE LAKE, WI 54888  
PHONE: (980) 376-1559  
CELL: (715) 563-8294  
EMAIL: BRIAN.HUHN@BRIGHTSPEED.COM
- DAIRYLAND POWER COOPERATIVE  
MIKE YDON  
3200 EAST AVE SOUTH PO BOX 817  
LA CROSSE, WI 54602-0817  
PHONE: (608) 787-3381  
EMAIL: MICHAEL.YDON@DAIRYLANDPOWER.COM

## ELECTRICITY

JUMP RIVER ELECTRIC COOPERATIVE  
JORDAN BEHRENDT  
1102 W 9TH ST NORTH, P.O. BOX  
LADYSMITH, WI, 54848-0099  
PHONE: (715) 532-5524  
CELL: (715) 661-2448  
EMAIL: JBEHRENDT@JREC.COM

| PAVEMENT LOCATION   |  | TOTAL PAVEMENT THICKNESS | LAYER  | TYPE              |
|---|--|--------------------------|--------|-------------------|
| STH 73   |  | 1.75 INCHES              | UPPER  | 4 MT 58-34 V      |
|   |  | 1.75 INCHES              | LOWER  | 4 MT 58-34 V      |
| <br>RE LAY CULVERT<br>STA 958+68 |  | 1.75 INCHES              | UPPER  | 4 MT 58-34 V      |
|   |  | 1.75 INCHES              | MIDDLE | 4 MT 58-34 V      |
|   |  | 4 INCHES                 | LOWER  | ASPHALTIC SURFACE |
| TEMP DIVERSION<br>CHANNEL ROADWAY<br>REPLACEMENT                                                                     |  | 1.75 INCHES              | UPPER  | 4 MT 58-34 V      |
|   |  | 1.75 INCHES              | MIDDLE | 4 MT 58-34 V      |
|   |  | 4 INCHES                 | LOWER  | ASPHALTIC SURFACE |

# DIGGERS HOTLINE

Dial **811** or (800)242-8511  
www.DiggersHotline.com

COUNTY: TAYLOR

GENERAL NOTES

SHEET


REV2

PLOT SCALE: 1 IN:10 FT

WISDOT/CADDs SHEET 42



Addendum No. 01  
ID 8210-00-72  
Revised Sheet 3  
January 8, 2025

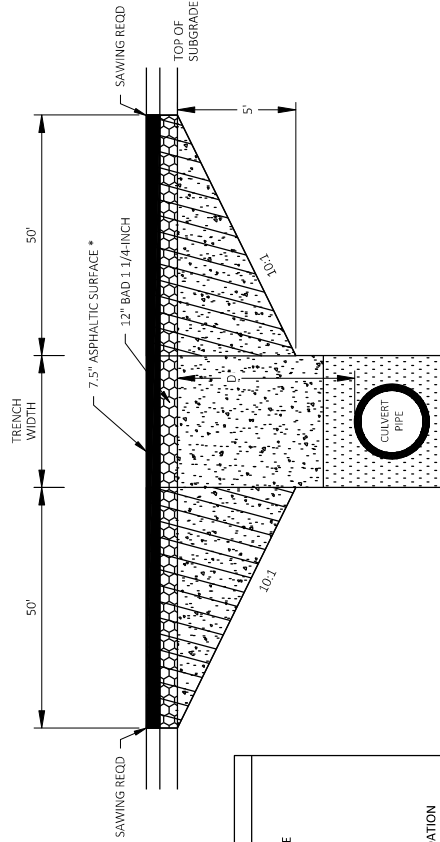

| KEY                                                                                 |                                                                              |
|-------------------------------------------------------------------------------------|------------------------------------------------------------------------------|
|  | PROPOSED SURFACE                                                             |
|  | PROPOSED BASE                                                                |
|  | TRENCH BACKFILL                                                              |
|  | TRENCH OR FOUNDATION BACKFILL                                                |
|  | FOUNDATION BACKFILL<br>(PAID UNDER CULVERT PIPE<br>SALVAGED (SIZE) BID ITEM) |
|  | TRANSITION CUT                                                               |

DEPTH D < 6 FT

DEPTH  $D \geq 6$  FT


TRANSITION CUT IS PAID UNDER CULVERT PIPE SALVAGED (SIZE) BID ITEM.  
TRANSITION CUT WIDTH IS FROM SUBGRADE SHOULDER POINT TO SUBGRADE SHOULDER POINT.  
BACKFILL THE TRANSITION CUT AREAS WITH FOUNDATION AND TRENCH BACKFILL AS SPECIFIED IN STANDARD SPEC 520.  
\* PERFORM CROSS CULVERT PIPE INSTALLATION BEFORE MILLING AND PAVING OPERATIONS. MILL PREVIOUSLY LAID ASPHALTIC SURFACE AND OVERLAY WITH PROPOSED HMA PAVEMENT LIFTS AND THICKNESS (TEMPORARY DIVERSION CHANNEL HAS DIFFERENT PAVING OPERATION, SEE CONSTRUCTION DETAIL C-60-23 TEMPORARY DIVERSION CHANNEL RESTORATION FOR MORE INFORMATION)

| CULVERT PIPE TRANSITION |          |              |                            |
|-------------------------|----------|--------------|----------------------------|
| ROUTE                   | STA (CL) | DEPTH D (FT) | PIPE DIA (IN)              |
| STH 73                  | 958+68   | 5.9'         | 24-INCH                    |
|                         |          |              | SALVAGED PIPE AND ENDWALLS |


Addendum No. 01  
ID 8210-00-72  
Revised Sheet 8  
January 8, 2025

sheet or work associated on this sheet with reflects to the culvert relay is no longer required

Addendum No. 01  
ID 8210-00-72  
Deleted Sheet 12  
January 8, 2025

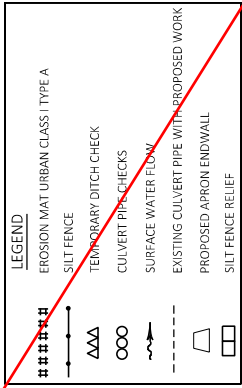

NOTE: VERIFY EXISTING CULVERT FLOW DIRECTION  
PRIOR TO REMOVING EXISTING CULVERT PIPE

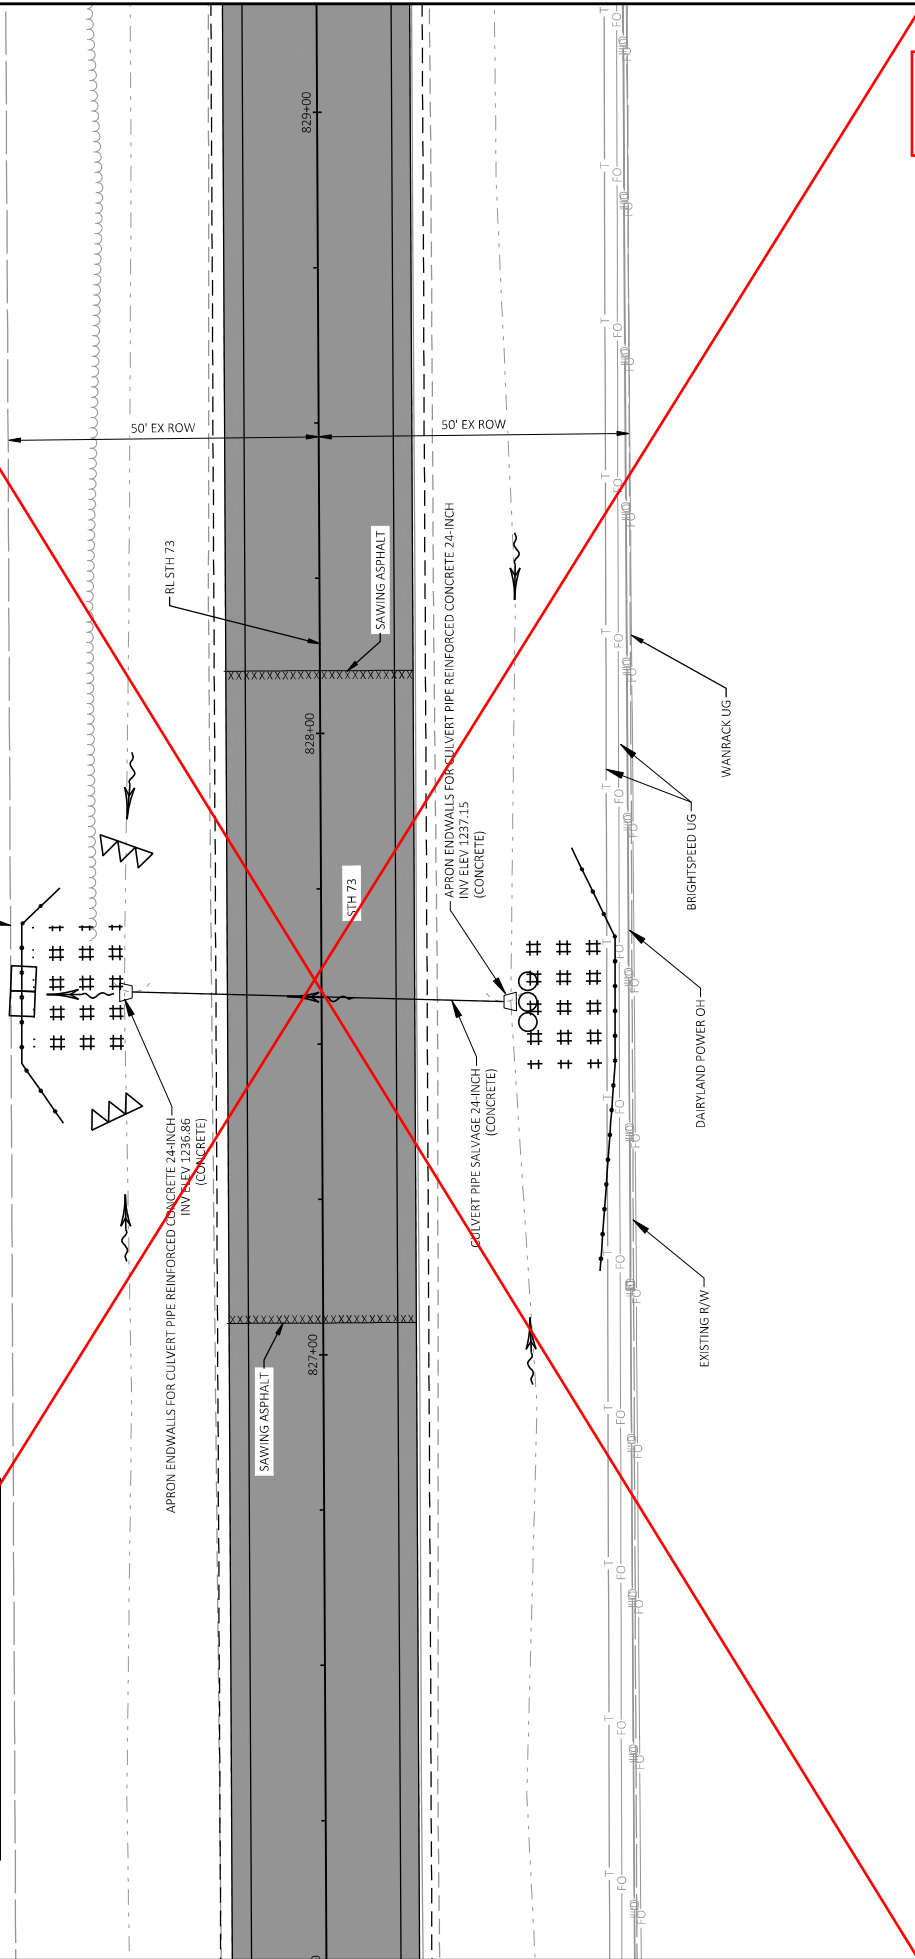

PROJECT NO: 8210-00-72

HWY: STH 73

COUNTY: TAYLOR

---


## CULVERT DETAILS & EROSION CONTROL

---

SHEET

REV12

|            |                                                                                   |            |                    |          |               |            |            |                       |
|------------|-----------------------------------------------------------------------------------|------------|--------------------|----------|---------------|------------|------------|-----------------------|
| FILE NAME: | Y:\MILWAUKEE\202509\20259.03\ENG_DCS\82.10-00-02\82100002\SHEETPLAN\021201-PD.DWG | PLOT DATE: | 11/8/2024 11:56 AM | PLOT BY: | WATT, TIMOTHY | PLOT NAME: | 1 IN=20 FT | WISDOT/CDDIS SHEET 42 |
|------------|-----------------------------------------------------------------------------------|------------|--------------------|----------|---------------|------------|------------|-----------------------|

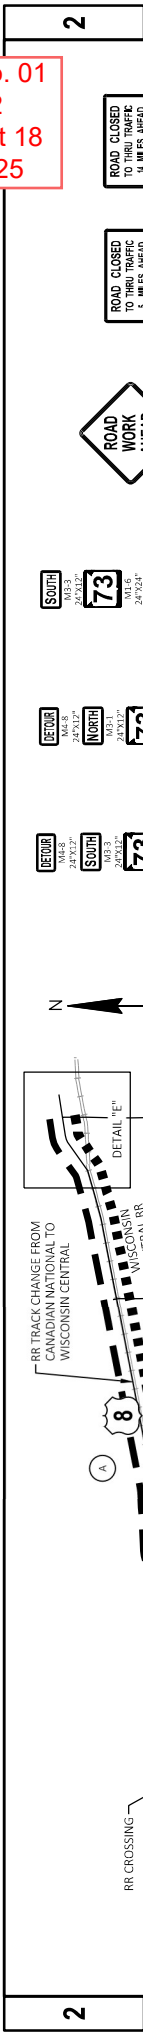[illegible]

Addendum No. 01  
ID 8210-00-72  
Revised Sheet 29  
January 8, 2025

REMOVAL ITEMS

| CATEGORY | LOCATION                       | 204.0110<br>REMOVING<br>ASPHALTIC<br>SURFACE<br>SY | 204.0115<br>REMOVING<br>ASPHALTIC<br>SURFACE BUTT<br>JOINTS<br>SY | 204.0120<br>REMOVING<br>ASPHALTIC<br>SURFACE MILLING<br>SY |
|----------|--------------------------------|----------------------------------------------------|-------------------------------------------------------------------|------------------------------------------------------------|
| 0010     | PROJECT WIDE                   | -                                                  | -                                                                 | 108,640                                                    |
| 0010     | BEGIN PROJECT                  | -                                                  | 98                                                                | -                                                          |
| 0010     | BABIT AVE                      | -                                                  | 27                                                                | -                                                          |
| 0010     | CTH G                          | -                                                  | 27                                                                | -                                                          |
| 0010     | CTH M (EAST)                   | -                                                  | 27                                                                | -                                                          |
| 0010     | CEMETERY RD                    | -                                                  | 27                                                                | -                                                          |
| 0010     | CTH M (WEST)                   | -                                                  | 27                                                                | -                                                          |
| 0010     | END PROJECT                    | -                                                  | 83                                                                | -                                                          |
| 0010     | CULVERT RELAYS                 | 340                                                | -                                                                 | -                                                          |
| 0010     | STRUCTURE C-60-800 REPLACEMENT | 300                                                | -                                                                 | -                                                          |
|          | TOTAL 0010                     | 640                                                | 316                                                               | 108,640                                                    |

AGGREGATE ITEMS

| CATEGORY | LOCATION                                         | 305.0110<br>BASE AGGREGAT<br>DENSE 3/4-INCH<br>TON | 305.0120<br>BASE AGGREGAT<br>DENSE 1 1/4-INCH<br>TON | 624.0100<br>WATER<br>MGAL |
|----------|--------------------------------------------------|----------------------------------------------------|------------------------------------------------------|---------------------------|
| 0010     | CULVERT RELAYS AND DIVERSION CHANNEL RESTORATION | -                                                  | 500                                                  | 3                         |
| 0010     | SHOULDERS AND PRIVATE/FIELD ENTRANCES            | 1,710                                              | -                                                    | 7                         |
|          | TOTAL 0010                                       | 1,710                                              | 500                                                  | 10                        |

ASPHALT ITEMS

| CATEGORY | LOCATION                        | 211.0400<br>PREPARE<br>FOUNDATION FOR<br>ASPHALTIC<br>SHOULDERS<br>STA | 455.0605<br>TACK COAT<br>GAL | 460.6644<br>HMA PAVEMENT<br>4 MT 58-34 V<br>TON | 460.9000.5<br>MATERIAL<br>TRANSFER<br>VEHICLE<br>EACH | 465.0105<br>ASPHALTIC<br>SURFACE<br>TON | 465.0110<br>ASPHALTIC<br>SURFACE<br>PATCHING<br>TON | 465.0115<br>ASPHALTIC<br>SURFACE<br>DETOURS<br>TON | 465.0120<br>ASPHALTIC<br>SURFACE<br>DRIVEWAYS AND<br>FIELD ENTRANCES<br>TON | 211.0101.01<br>PREPARE<br>FOUNDATION FOR<br>ASPHALTIC<br>PAVING (PROJECT)<br>(01.8210-00-72)<br>EACH | 465.0560<br>ASPHALTIC<br>RUMBLE STRIPS,<br>CENTERLINE<br>LF | REMARKS   |
|----------|---------------------------------|------------------------------------------------------------------------|------------------------------|-------------------------------------------------|-------------------------------------------------------|-----------------------------------------|-----------------------------------------------------|----------------------------------------------------|-----------------------------------------------------------------------------|---|-------------------------------------------------------------|---|
| 0010     | PROJECT WIDE                    | -                                                                      | 15,210                       | 21,290                                          | -                                                     | -                                       | -                                                   | 50                                                 | -                                                                           | 1   | 26,765                                                      | UNDISTRIBUTED ASPHALT SURFACE AND<br>ASPHALT SURFACE PATCHING TO BE USED FOR<br>MINOR SPOT REPAIRS AFTER MILLING AS<br>DIRECTED BY THE ENGINEER |
| 0010     | CULVERT RELAYS                  | -                                                                      | -                            | -                                               | -                                                     | 75                                      | -                                                   | -                                                  | -                                                                           | -   | -                                                           |   |
| 0010     | DIVERSION CHANNEL RESTORATION   | -                                                                      | -                            | -                                               | -                                                     | 70                                      | -                                                   | -                                                  | -                                                                           | -   | -                                                           |   |
| 0010     | C-60-23 SHOULDER WIDENING L/R/T | 6                                                                      | -                            | -                                               | -                                                     | -                                       | -                                                   | -                                                  | -                                                                           | -   | -                                                           |   |
| 0010     | UNDISTRIBUTED                   | -                                                                      | -                            | -                                               | 1                                                     | 500                                     | 200                                                 | -                                                  | 5                                                                           | -   | -                                                           |   |
|          | TOTAL 0010                      | 6                                                                      | 15,210                       | 21,290                                          | 1                                                     | 645                                     | 200                                                 | 50                                                 | 5                                                                           | 1   | 26,765                                                      |   |

PROJECT NO: 8210-00-72

HWY: STH 73

COUNTY: TAYLOR

MISCELLANEOUS QUANTITIES

SHEET:

REV29

FILE NAME : Y:\Milwaukee\2020\8210-00\Office\_Design\Quantity Estimate  
PLOT DATE : January 2, 2025  
PLOT BY : BENESCH  
PLOT NAME :  
PLOT SCALE : 1:1

|      |              |   |   |
|------|--------------|---|---|
| 0010 | PROJECT WIDE | 1 | 2 |
|      | TOTAL 0010   | 1 | 2 |

| LOCATION                      | STATION | MIXTURE USE | UNDERLYING SURFACE          | BID ITEM     | TONS | THICKNESS | QUALITY MANAGEMENT PROGRAM TO BE USED FOR:   |                                                                  |  |
|-------------------------------|---------|-------------|-----------------------------|--------------|------|-----------|----------------------------------------------|------------------------------------------------------------------|--|
|                               |         |             |                             |              |      |           | MIXTURE ACCEPTANCE                           | DENSITY ACCEPTANCE                                               |  |
| STH 73 LANES                  | 806+39  | UPPER LAYER | LOWER HMA LAYER             | 4 MT 58-34 V | 8328 | 1.75      | PWL INCENTIVE AR VOODS HMA PAVEMENT 460.2010 | INCENTIVE PWL HMA PAVEMENT 460.2005                              |  |
| STH 73 SHOULDER               | 806+39  | UPPER LAYER | LOWER HMA LAYER             | 4 MT 58-34 V | 1975 | 1.75      | PWL INCENTIVE AR VOODS HMA PAVEMENT 460.2010 | ACCEPTANCE TESTING BY THE DEPARTMENT, NOT ELIGIBLE FOR INCENTIVE |  |
| STH 73 TURN LANES & SIDEROADS | 806+39  | UPPER LAYER | LOWER HMA LAYER             | 4 MT 58-34 V | 342  | 1.75      | PWL INCENTIVE AR VOODS HMA PAVEMENT 460.2010 | ACCEPTANCE TESTING BY THE DEPARTMENT, NOT ELIGIBLE FOR INCENTIVE |  |
| STH 73 LANES                  | 806+39  | LOWER LAYER | MILLED EXISTING HMA SURFACE | 4 MT 58-34 V | 8328 | 1.75      | PWL INCENTIVE AR VOODS HMA PAVEMENT 460.2010 | INCENTIVE PWL HMA PAVEMENT 460.2005                              |  |
| STH 73 SHOULDER               | 806+39  | LOWER LAYER | MILLED EXISTING HMA SURFACE | 4 MT 58-34 V | 1975 | 1.75      | PWL INCENTIVE AR VOODS HMA PAVEMENT 460.2010 | ACCEPTANCE TESTING BY THE DEPARTMENT, NOT ELIGIBLE FOR INCENTIVE |  |
| STH 73 TURN LANES & SIDEROADS | 806+39  | LOWER LAYER | MILLED EXISTING HMA SURFACE | 4 MT 58-34 V | 342  | 1.75      | PWL INCENTIVE AR VOODS HMA PAVEMENT 460.2010 | ACCEPTANCE TESTING BY THE DEPARTMENT, NOT ELIGIBLE FOR INCENTIVE |  |

| CATEGORY | LOCATION   | 520.8700 | 522.1024 | 524.0124 | 633.5200 |
|----------|------------|----------|----------|----------|----------|
| 0010     | STA 827+60 | -        | -        | -        | 2        |
| 0010     | STA 859+55 | 1        | -        | -        | 2        |
| 0010     | STA 958+70 | -        | 2        | 50       | 2        |
|          | TOTAL 0010 | 1        | 2        | 50       | 6        |

## MISCELLANEOUS QUANTITIES

SHEET:

PLOT SCALE : 1:1

PLOT NAME :

PLOT BY : BENESCH

---

---

PLOT DATE : January 7, 2025

COUNTY: TAYLOR

HWY: STH 73

PROJECT NO: 8210-00-72

FILE NAME : Y:\Miltvaakee\20200s\20288.00\Office\_Docs\Design\QuantityEstimate

Addendum No. 01  
ID 8210-00-72  
Revised Sheet 31  
January 8, 2025

REV31

| EROSION CONTROL ITEMS                  |                             |     |                               |                    |                  |                                 |                                             |                                             |                                |                                 |                                |                   |  |
|----------------------------------------|-----------------------------|-----|-------------------------------|--------------------|------------------|---------------------------------|---------------------------------------------|---------------------------------------------|--------------------------------|---------------------------------|--------------------------------|-------------------|--|
| CATEGORY                               | LOCATION                    | TON | BASE AGGREGATE<br>OPEN-GRADED | RIPRAP HEAVY<br>CY | SILT FENCE<br>LF | SILT FENCE<br>MAINTENANCE<br>LF | MOBILIZATIONS<br>EROSION<br>CONTROL<br>EACH | MOBILIZATIONS<br>EROSION<br>CONTROL<br>EACH | POLYETHYLENE<br>SHEETING<br>SY | TEMPORARY<br>DITCH CHECKS<br>LF | CULVERT PIPE<br>CHECKS<br>EACH | ROCK BAGS<br>EACH |  |
| 0010                                   | PROJECT WIDE                | -   | -                             | -                  | 1112             | 1112                            | 3                                           | 2                                           | -                              | 72                              | 6                              | 154               |  |
| 0010                                   | TEMPORARY DIVERSION CHANNEL | 36  | 75                            | -                  | 120              | 120                             | -                                           | -                                           | 220                            | -                               | -                              | 44                |  |
| 0010                                   | UNDISTRIBUTED               | -   | -                             | -                  | 20               | 20                              | -                                           | -                                           | 10                             | 10                              | 2                              | 12                |  |
| TOTAL 0010                             |                             | 36  | 75                            | 75                 | 1,252            | 1,252                           | 3                                           | 2                                           | 230                            | 82                              | 8                              | 210               |  |
| * ADDITIONAL ITEMS LOCATED IN CAT 0020 |                             |     |                               |                    |                  |                                 |                                             |                                             |                                |                                 |                                |                   |  |

RESTORATION ITEMS

| CATEGORY                                                                   | LOCATION                  | SY  | 625.0500 | 628.2006 | 628.2008 | 629.0210 | 630.0120 | 630.0160 | 630.0200 | 630.0500 |  |
|----------------------------------------------------------------------------|---------------------------|-----|----------|----------|----------|----------|----------|----------|----------|----------|--|
| 0010                                                                       | CULVERT RELAY AND REPAIRS | 159 | -        | -        | -        | 0.1      | -2.7     | 2.6      | 1.8      | 25.3     |  |
|                                                                            | UNDISTRIBUTED             | 84  | 24       | -        | -        | 0.1      | 1.1      | 1.0      | 5        | 5.0      |  |
|                                                                            | TOTAL 0010                | 243 | 183      | -        | -        | 0.2      | -1.6     | 3.6      | 6.8      | 30.3     |  |
| * SEE BARRIER SYSTEM GRADING FINISHING TABLE FOR QUANTITY OF BID ITEM      |                           |     |          |          |          |          |          |          |          |          |  |
| ** ITEMS SHOWN ELSEWHERE IN THE PLAN AND ARE INCIDENTAL TO OTHER BID ITEMS |                           |     |          |          |          |          |          |          |          |          |  |

GUARDRAIL ITEMS

| CATEGORY                                                                         | LOCATION                       | EACH | 614.0010 | 614.0400 | 614.0920 | 614.0925 | 614.0950 | 614.0951 | 614.0952 | 614.2340 | 614.2610 |
|----------------------------------------------------------------------------------|--------------------------------|------|----------|----------|----------|----------|----------|----------|----------|----------|----------|
| 0010                                                                             | PROJECT WIDE                   | -    | 360      | 360      | 4        | 8        | 50       | 2        | -        | -        | -        |
|                                                                                  | STRUCTURE C-60-800 REPLACEMENT | 2    | -        | -        | -        | -        | -        | -        | -        | 205      | 4        |
|                                                                                  | TOTAL 0010                     | 2    | 360      | 360      | 4        | 8        | 50       | 2        | 205      | 205      | 4        |
| * SEE BARRIER SYSTEM GRADING SHAPING FINISHING FOR INCIDENTAL ITEMS, OTHER ITEMS |                                |      |          |          |          |          |          |          |          |          |          |

| BARRIER SYSTEM GRADING SHAPING FINISHING                                                                                           |      |                              |             |                |                             |                                          |                               |                                      |                                      |                           |                         |
|---|------|------------------------------|-------------|----------------|-----------------------------|------------------------------------------|-------------------------------|--------------------------------------|--------------------------------------|---------------------------|-------------------------|
| LOCATION   | SIDE | EXCAVATION<br>COMMON<br>(CY) | FLL<br>(CY) | BORROW<br>(CY) | SALVAGED<br>TOPSOIL<br>(SY) | EROSION MAT<br>CLASS I<br>TYPE B<br>(SY) | FERTILIZER<br>TYPE B<br>(CWT) | SEEDING<br>MIXTURE<br>NO. 20<br>(LB) | SEEDING<br>MIXTURE<br>NO. 60<br>(LB) | SEED<br>TEMPORARY<br>(LB) | SEED<br>WATER<br>(MGAL) |
|   |      |                              |             |                |                             |                                          |                               |                                      |                                      |                           |                         |
| 1087+50.00 to 1091+25.00   | Both | 25                           | 700         | 675            | 1190                        | 1190                                     | 0.80                          | 45.9                                 | 3.0                                  | 3.6                       | 26.8                    |
| TOTALS   |      |                              |             |                | 1,190                       |                                          |                               |                                      |                                      |                           |                         |
| * NON-BID ITEM ITEMS AND QUANTITIES LISTED FOR BID INFORMATION ONLY, ITEMS INCIDENTAL TO BARRIER SYSTEM GRADING SHAPING FINISHING. |      |                              |             |                |                             |                                          |                               |                                      |                                      |                           |                         |
| ** ITEMS SHOWN ELSEWHERE IN THE PLAN AND ARE STANDARD BID ITEMS AT THOSE LOCATIONS                                                 |      |                              |             |                |                             |                                          |                               |                                      |                                      |                           |                         |

PROJECT NO: 8210-00-72

HWY: STH 73

COUNTY: TAYLOR

MISCELLANEOUS QUANTITIES

SHEET

REV31

Addendum No. 01  
ID 8210-00-72  
Revised Sheet 32  
January 8, 2025

TRAFFIC CONTROL & DETOUR ITEMS

| CATEGORY   | LOCATION                         | DURATION | 643.0300        |       | 643.0420        |                 | 643.0705       |                 | 643.0900 |                 | 643.0920       |                 | 643.1050   |                 | 643.5000        |                 | REMARKS                                    |
|------------|----------------------------------|----------|-----------------|-------|-----------------|-----------------|----------------|-----------------|----------|-----------------|----------------|-----------------|------------|-----------------|-----------------|-----------------|--------------------------------------------|
|            |                                  |          | TRAFFIC CONTROL | DRUMS | BARRICADES TYPE | TRAFFIC CONTROL | WARNING LIGHTS | TRAFFIC CONTROL | SIGNS    | TRAFFIC CONTROL | COVERING SIGNS | TRAFFIC CONTROL | SIGNS PQMS | TRAFFIC CONTROL | TRAFFIC CONTROL | TRAFFIC CONTROL |                                            |
|            |                                  |          | DAY             | DAY   | DAY             | DAY             | TYPE A         | DAY             | DAY      | DAY             | TYPE II        | DAY             | DAY        | DAY             | DAY             | DAY             |                                            |
| 0010       | DETOUR                           | 105      | -               | -     | 318             | -               | 1060           | -               | 17808    | -               | 8              | -               | -          | -               | -               | -               | * COVERING SIGNS IS A SINGLE CYCLE FOR ALL |
| 0010       | SINGLE LANE CLOSURE WITH FLAGGER | 50       | 7640            | -     | 200             | -               | 400            | -               | 600      | -               | -              | -               | -          | -               | -               | -               |                                            |
| 0010       | CULVERT RELAY                    | 7        | -               | -     | 91              | -               | 98             | -               | 42       | -               | -              | -               | -          | -               | -               | -               |                                            |
| 0010       | STRUCTURE REPLACEMENT            | 35       | -               | -     | 455             | -               | 490            | -               | 210      | -               | -              | -               | -          | -               | -               | -               |                                            |
| 0010       | PROJECT WIDE                     | -        | -               | -     | -               | -               | -              | -               | -        | -               | -              | 14              | -          | -               | 1               | -               |                                            |
| TOTAL 0010 |                                  |          | 2,640           | -     | 1,064           | -               | 2,048          | -               | 18,660   | -               | 8              | -               | 14         | -               | 1               | -               |                                            |

PERM PAVEMENT MARKING ITEMS

| CATEGORY   | LOCATION            | 646.2040           |        | 646.4040           |     |
|------------|---------------------|--------------------|--------|--------------------|-----|
|            |                     | MARKING LINE       | LF     | MARKING LINE       | LF  |
| 0010       | EDGE & CHANNELIZING | GROOVED WET        | 61,990 | GROOVED WET        | 520 |
| 0100       | CENTERLINE          | REF EPOXY 10- INCH | 15,170 | REF EPOXY 10- INCH | -   |
| TOTAL 0010 |                     |                    | 77,160 |                    | 520 |

TEMP PAVEMENT MARKING ITEMS

| CATEGORY   | LOCATION         | 643.3165               |        | REMARKS                                   |
|------------|------------------|------------------------|--------|-------------------------------------------|
|            |                  | TEMPORARY MARKING LINE | LF     |                                           |
| 0010       | CENTERLINE SKIPS | PAINT 6-INCH           | 12,672 | BETWEEN LIFTS & PRIOR TO CL RUMBLE STRIPS |
| TOTAL 0010 |                  |                        | 12,672 |                                           |

PROJECT NO: 8210-00-72

HWY: STH 73

COUNTY: TAYLOR

MISCELLANEOUS QUANTITIES

SHEET: REV32

E

FILE NAME : Y:\Mileage\2020s\20288.00\Office\_Design\Quantity Estimate

PLOT DATE : January 6, 2025

PLOT BY : BENESCH

PLOT SCALE : 1:1

DETOUR AT-GRADERR CROSSINGS

| CATEGORY   | LOCATION               | CROSSING #      | POSTS WOOD 4X6-INCH X 1.4-FT EACH | SIGNS TYPE II REFLECTIVE F SF | MOVING SIGNS TYPE II EACH | REMOVING SIGNS TYPE II EACH | REMOVING SMALL SIGN SUPPORTS EACH | MOVING SMALL SIGN SUPPORTS EACH | CROSSINGS EPOXY EACH | MARKING RAILROAD CROSSINGS EPOXY EACH | REMOVAL LINE WATER BLASTING WIDE LF | 646.9210 MARKING | 646.9310 MARKING | REMOVAL SPECIAL MARKING WATER BLASTING EACH | REMARKS   |
|------------|------------------------|-----------------|-----------------------------------|-------------------------------|---------------------------|-----------------------------|-----------------------------------|---------------------------------|----------------------|---------------------------------------|-------------------------------------|------------------|------------------|---------------------------------------------|---|
| 0010       | GILMAN, WI (STH 64)    | CROSSING 69772N | -                                 | -                             | 1                         | -                           | -                                 | 1                               | 2                    | 28                                    | 2                                   | -                | -                | -                                           | TWO W10-1A (EXEMPT), TWO W10-1 SIGNS (ADVANCED WARNING), REMOVE W3-1 (STOP AHEAD) AND PLACE ON ITS OWN POST |
| 0010       | LADYSMITH, WI (STH 27) | CROSSING 67160Y | 2                                 | 18.14                         | -                         | 4                           | 1                                 | -                               | 3                    | 44                                    | 3                                   | -                | -                | -                                           |   |
| TOTAL 0010 |                        |                 | 2                                 | 18.14                         | 1                         | 4                           | 1                                 | 1                               | 5                    | 72                                    | 5                                   | -                | -                | -                                           |   |

NOTE: MARKING RAILROAD CROSSING EPOXY INCLUDES STOP BAR NEAREST TRACKS

| CONST. STAKING & MISC. ITEMS |              |                                         |                                               |                                                                    |             |
|------------------------------|--------------|-----------------------------------------|-----------------------------------------------|--------------------------------------------------------------------|-------------|
| CATEGORY                     | LOCATION     | CONSTRUCTION STAKING PIPE CULVERTS EACH | CONSTRUCTION STAKING RESURFACING REFERENCE LF | CONSTRUCTION STAKING SUPPLEMENTAL CONTROL (PROJECT) (01. TBD) EACH | 650.9911.01 |
| 0010                         | PROJECT WIDE | 1                                       | 31,612                                        | 1                                                                  |             |
| TOTAL 0010                   |              | 1                                       | 31,612                                        | 1                                                                  |             |

SAWING ITEMS

| CATEGORY   | LOCATION    | SAWING ASPHALT LF | REMARKS           |
|------------|-------------|-------------------|-------------------|
| 0010       | STA 958+70  | 65                | CULVERT RELAY     |
| 0010       | STA 1088+86 | 40                | STRUCTURE C-60-23 |
| 0010       | STA 1089+75 | 40                | STRUCTURE C-60-23 |
| TOTAL 0010 |             | 145               |                   |

Addendum No. 01  
ID 8210-00-72  
Revised Sheet 33  
January 8, 2025





## Proposal Schedule of Items

Page 1 of 7

Proposal ID: 20250114035 Project(s): 8210-00-72

Federal ID(s): WISC 2025171

SECTION: 0001

Contract Items

Alt Set ID:

Alt Mbr ID:

| Proposal Line Number | Item ID Description                                                                     | Approximate Quantity and Units | Unit Price | Bid Amount |
|----------------------|-----------------------------------------------------------------------------------------|--------------------------------|------------|------------|
| 0002                 | 203.0260<br>Removing Structure Over Waterway<br>Minimal Debris (structure) 01. C-60-800 | 1.000<br>EACH                  | _____.     | _____.     |
| 0004                 | 204.0110<br>Removing Asphaltic Surface                                                  | 640.000<br>SY                  | _____.     | _____.     |
| 0006                 | 204.0115<br>Removing Asphaltic Surface Butt Joints                                      | 316.000<br>SY                  | _____.     | _____.     |
| 0008                 | 204.0120<br>Removing Asphaltic Surface Milling                                          | 108,640.000<br>SY              | _____.     | _____.     |
| 0010                 | 206.2001<br>Excavation for Structures Culverts<br>(structure) 01. C-60-23               | 1.000<br>EACH                  | _____.     | _____.     |
| 0012                 | 210.2500<br>Backfill Structure Type B                                                   | 1,082.000<br>TON               | _____.     | _____.     |
| 0014                 | 211.0101<br>Prepare Foundation for Asphaltic Paving<br>(project) 01. 8210-00-72         | 1.000<br>EACH                  | _____.     | _____.     |
| 0016                 | 211.0400<br>Prepare Foundation for Asphaltic<br>Shoulders                               | 6.000<br>STA                   | _____.     | _____.     |
| 0018                 | 213.0100<br>Finishing Roadway (project) 01. 8210-<br>00-72                              | 1.000<br>EACH                  | _____.     | _____.     |
| 0020                 | 305.0110<br>Base Aggregate Dense 3/4-Inch                                               | 1,710.000<br>TON               | _____.     | _____.     |
| 0022                 | 305.0120<br>Base Aggregate Dense 1 1/4-Inch                                             | 500.000<br>TON                 | _____.     | _____.     |
| 0024                 | 310.0110<br>Base Aggregate Open-Graded                                                  | 36.000<br>TON                  | _____.     | _____.     |
| 0026                 | 311.0115<br>Breaker Run                                                                 | 62.000<br>CY                   | _____.     | _____.     |
| 0028                 | 455.0605<br>Tack Coat                                                                   | 15,210.000<br>GAL              | _____.     | _____.     |



## Proposal Schedule of Items

Page 2 of 7

Proposal ID: 20250114035 Project(s): 8210-00-72

Federal ID(s): WISC 2025171

SECTION: 0001

Contract Items

Alt Set ID:

Alt Mbr ID:

| Proposal Line Number | Item ID Description                                                  | Approximate Quantity and Units | Unit Price | Bid Amount |
|----------------------|----------------------------------------------------------------------|--------------------------------|------------|------------|
| 0030                 | 460.0105.S<br>HMA Percent Within Limits (PWL) Test Strip Volumetrics | 1.000<br>EACH                  | _____.     | _____.     |
| 0032                 | 460.0110.S<br>HMA Percent Within Limits (PWL) Test Strip Density     | 2.000<br>EACH                  | _____.     | _____.     |
| 0034                 | 460.2005<br>Incentive Density PWL HMA Pavement                       | 16,656.000<br>DOL              | 1.00000    | 16,656.00  |
| 0036                 | 460.2007<br>Incentive Density HMA Pavement Longitudinal Joints       | 12,630.000<br>DOL              | 1.00000    | 12,630.00  |
| 0038                 | 460.2010<br>Incentive Air Voids HMA Pavement                         | 21,290.000<br>DOL              | 1.00000    | 21,290.00  |
| 0040                 | 460.6644<br>HMA Pavement 4 MT 58-34 V                                | 21,290.000<br>TON              | _____.     | _____.     |
| 0042                 | 460.9000.S<br>Material Transfer Vehicle                              | 1.000<br>EACH                  | _____.     | _____.     |
| 0044                 | 465.0105<br>Asphaltic Surface                                        | 645.000<br>TON                 | _____.     | _____.     |
| 0046                 | 465.0110<br>Asphaltic Surface Patching                               | 200.000<br>TON                 | _____.     | _____.     |
| 0048                 | 465.0115<br>Asphaltic Surface Detours                                | 50.000<br>TON                  | _____.     | _____.     |
| 0050                 | 465.0120<br>Asphaltic Surface Driveways and Field Entrances          | 5.000<br>TON                   | _____.     | _____.     |
| 0052                 | 465.0560<br>Asphaltic Rumble Strips, Centerline                      | 26,765.000<br>LF               | _____.     | _____.     |
| 0054                 | 504.0100<br>Concrete Masonry Culverts                                | 99.000<br>CY                   | _____.     | _____.     |
| 0056                 | 505.0400<br>Bar Steel Reinforcement HS Structures                    | 8,833.000<br>LB                | _____.     | _____.     |
| 0058                 | 505.0600<br>Bar Steel Reinforcement HS Coated Structures             | 1,951.000<br>LB                | _____.     | _____.     |



## Proposal Schedule of Items

Page 3 of 7

Proposal ID: 20250114035 Project(s): 8210-00-72

Federal ID(s): WISC 2025171

SECTION: 0001

Contract Items

Alt Set ID:

Alt Mbr ID:

| Proposal Line Number | Item ID Description                                                       | Approximate Quantity and Units | Unit Price | Bid Amount |
|----------------------|---------------------------------------------------------------------------|--------------------------------|------------|------------|
| 0060                 | 516.0500<br>Rubberized Membrane Waterproofing                             | 20.000<br>SY                   | _____.     | _____.     |
| 0062                 | 520.8700<br>Cleaning Culvert Pipes                                        | 1.000<br>EACH                  | _____.     | _____.     |
| 0064                 | 522.1024<br>Apron Endwalls for Culvert Pipe Reinforced Concrete 24-Inch   | 2.000<br>EACH                  | _____.     | _____.     |
| 0066                 | 524.0124<br>Culvert Pipe Salvaged 24-Inch                                 | 50.000<br>LF                   | _____.     | _____.     |
| 0068                 | 606.0300<br>Riprap Heavy                                                  | 105.000<br>CY                  | _____.     | _____.     |
| 0070                 | 614.0010<br>Barrier System Grading Shaping Finishing                      | 2.000<br>EACH                  | _____.     | _____.     |
| 0072                 | 614.0400<br>Adjusting Steel Plate Beam Guard                              | 360.000<br>LF                  | _____.     | _____.     |
| 0074                 | 614.0920<br>Salvaged Rail                                                 | 360.000<br>LF                  | _____.     | _____.     |
| 0076                 | 614.0925<br>Salvaged Guardrail End Treatments                             | 4.000<br>EACH                  | _____.     | _____.     |
| 0078                 | 614.0950<br>Replacing Guardrail Posts and Blocks                          | 8.000<br>EACH                  | _____.     | _____.     |
| 0080                 | 614.0951<br>Replacing Guardrail Rail and Hardware                         | 50.000<br>LF                   | _____.     | _____.     |
| 0082                 | 614.0952<br>Replacing Guardrail Reflectors                                | 2.000<br>EACH                  | _____.     | _____.     |
| 0084                 | 614.2340<br>MGS Guardrail 3 L                                             | 205.000<br>LF                  | _____.     | _____.     |
| 0086                 | 614.2610<br>MGS Guardrail Terminal EAT                                    | 4.000<br>EACH                  | _____.     | _____.     |
| 0088                 | 618.0100<br>Maintenance and Repair of Haul Roads (project) 01. 8210-00-72 | 1.000<br>EACH                  | _____.     | _____.     |



## Proposal Schedule of Items

Page 4 of 7

Proposal ID: 20250114035 Project(s): 8210-00-72

Federal ID(s): WISC 2025171

SECTION: 0001

Contract Items

Alt Set ID:

Alt Mbr ID:

| Proposal Line Number | Item ID Description                                 | Approximate Quantity and Units | Unit Price | Bid Amount |
|----------------------|-----------------------------------------------------|--------------------------------|------------|------------|
| 0090                 | 619.1000<br>Mobilization                            | 1.000<br>EACH                  | _____.     | _____.     |
| 0094                 | 624.0100<br>Water                                   | 10.000<br>MGAL                 | _____.     | _____.     |
| 0096                 | 625.0500<br>Salvaged Topsoil                        | 243.000<br>SY                  | _____.     | _____.     |
| 0098                 | 628.1504<br>Silt Fence                              | 1,252.000<br>LF                | _____.     | _____.     |
| 0100                 | 628.1520<br>Silt Fence Maintenance                  | 1,252.000<br>LF                | _____.     | _____.     |
| 0102                 | 628.1905<br>Mobilizations Erosion Control           | 3.000<br>EACH                  | _____.     | _____.     |
| 0104                 | 628.1910<br>Mobilizations Emergency Erosion Control | 2.000<br>EACH                  | _____.     | _____.     |
| 0106                 | 628.2006<br>Erosion Mat Urban Class I Type A        | 183.000<br>SY                  | _____.     | _____.     |
| 0108                 | 628.2008<br>Erosion Mat Urban Class I Type B        | 1,190.000<br>SY                | _____.     | _____.     |
| 0110                 | 628.5505<br>Polyethylene Sheeting                   | 230.000<br>SY                  | _____.     | _____.     |
| 0112                 | 628.7504<br>Temporary Ditch Checks                  | 82.000<br>LF                   | _____.     | _____.     |
| 0114                 | 628.7555<br>Culvert Pipe Checks                     | 8.000<br>EACH                  | _____.     | _____.     |
| 0116                 | 628.7570<br>Rock Bags                               | 210.000<br>EACH                | _____.     | _____.     |
| 0118                 | 629.0210<br>Fertilizer Type B                       | 0.200<br>CWT                   | _____.     | _____.     |
| 0120                 | 630.0120<br>Seeding Mixture No. 20                  | 1.600<br>LB                    | _____.     | _____.     |
| 0122                 | 630.0160<br>Seeding Mixture No. 60                  | 3.600<br>LB                    | _____.     | _____.     |



## Proposal Schedule of Items

Page 5 of 7

Proposal ID: 20250114035 Project(s): 8210-00-72

Federal ID(s): WISC 2025171

SECTION: 0001

Contract Items

Alt Set ID:

Alt Mbr ID:

| Proposal Line Number | Item ID Description                                | Approximate Quantity and Units | Unit Price | Bid Amount |
|----------------------|----------------------------------------------------|--------------------------------|------------|------------|
| 0124                 | 630.0200<br>Seeding Temporary                      | 6.800<br>LB                    | _____.     | _____.     |
| 0126                 | 630.0500<br>Seed Water                             | 30.300<br>MGAL                 | _____.     | _____.     |
| 0128                 | 633.5200<br>Markers Culvert End                    | 6.000<br>EACH                  | _____.     | _____.     |
| 0130                 | 634.0614<br>Posts Wood 4x6-Inch X 14-FT            | 2.000<br>EACH                  | _____.     | _____.     |
| 0132                 | 637.2230<br>Signs Type II Reflective F             | 18.140<br>SF                   | _____.     | _____.     |
| 0134                 | 638.2102<br>Moving Signs Type II                   | 1.000<br>EACH                  | _____.     | _____.     |
| 0136                 | 638.2602<br>Removing Signs Type II                 | 4.000<br>EACH                  | _____.     | _____.     |
| 0138                 | 638.3000<br>Removing Small Sign Supports           | 1.000<br>EACH                  | _____.     | _____.     |
| 0140                 | 638.4000<br>Moving Small Sign Supports             | 1.000<br>EACH                  | _____.     | _____.     |
| 0142                 | 642.5001<br>Field Office Type B                    | 1.000<br>EACH                  | _____.     | _____.     |
| 0144                 | 643.0300<br>Traffic Control Drums                  | 2,640.000<br>DAY               | _____.     | _____.     |
| 0146                 | 643.0420<br>Traffic Control Barricades Type III    | 1,064.000<br>DAY               | _____.     | _____.     |
| 0148                 | 643.0705<br>Traffic Control Warning Lights Type A  | 2,048.000<br>DAY               | _____.     | _____.     |
| 0150                 | 643.0900<br>Traffic Control Signs                  | 18,660.000<br>DAY              | _____.     | _____.     |
| 0152                 | 643.0920<br>Traffic Control Covering Signs Type II | 8.000<br>EACH                  | _____.     | _____.     |
| 0154                 | 643.1050<br>Traffic Control Signs PCMS             | 14.000<br>DAY                  | _____.     | _____.     |



## Proposal Schedule of Items

Page 6 of 7

Proposal ID: 20250114035 Project(s): 8210-00-72

Federal ID(s): WISC 2025171

SECTION: 0001

Contract Items

Alt Set ID:

Alt Mbr ID:

| Proposal Line Number | Item ID Description                                                            | Approximate Quantity and Units | Unit Price | Bid Amount |
|----------------------|--------------------------------------------------------------------------------|--------------------------------|------------|------------|
| 0156                 | 643.3165<br>Temporary Marking Line Paint 6-Inch                                | 12,672.000<br>LF               | _____.     | _____.     |
| 0158                 | 643.5000<br>Traffic Control                                                    | 1.000<br>EACH                  | _____.     | _____.     |
| 0160                 | 645.0105<br>Geotextile Type C                                                  | 168.000<br>SY                  | _____.     | _____.     |
| 0162                 | 645.0120<br>Geotextile Type HR                                                 | 45.000<br>SY                   | _____.     | _____.     |
| 0164                 | 646.2040<br>Marking Line Grooved Wet Ref Epoxy 6-Inch                          | 77,160.000<br>LF               | _____.     | _____.     |
| 0166                 | 646.4040<br>Marking Line Grooved Wet Ref Epoxy 10-Inch                         | 520.000<br>LF                  | _____.     | _____.     |
| 0168                 | 646.5320<br>Marking Railroad Crossing Epoxy                                    | 5.000<br>EACH                  | _____.     | _____.     |
| 0170                 | 646.9210<br>Marking Removal Line Water Blasting Wide                           | 72.000<br>LF                   | _____.     | _____.     |
| 0172                 | 646.9310<br>Marking Removal Special Marking Water Blasting                     | 5.000<br>EACH                  | _____.     | _____.     |
| 0174                 | 650.6000<br>Construction Staking Pipe Culverts                                 | 1.000<br>EACH                  | _____.     | _____.     |
| 0176                 | 650.6501<br>Construction Staking Structure Layout (structure) 01. C-60-23      | 1.000<br>EACH                  | _____.     | _____.     |
| 0178                 | 650.8000<br>Construction Staking Resurfacing Reference                         | 31,612.000<br>LF               | _____.     | _____.     |
| 0180                 | 650.9911<br>Construction Staking Supplemental Control (project) 01. 8210-00-72 | 1.000<br>EACH                  | _____.     | _____.     |
| 0182                 | 690.0150<br>Sawing Asphalt                                                     | 145.000<br>LF                  | _____.     | _____.     |



## Proposal Schedule of Items

Page 7 of 7

Proposal ID: 20250114035 Project(s): 8210-00-72

Federal ID(s): WISC 2025171

SECTION: 0001

Contract Items

Alt Set ID:

Alt Mbr ID:

| Proposal Line Number | Item ID Description                                     | Approximate Quantity and Units | Unit Price | Bid Amount |
|----------------------|---------------------------------------------------------|--------------------------------|------------|------------|
| 0184                 | 740.0440<br>Incentive IRI Ride                          | 24,000.000<br>DOL              | 1.00000    | 24,000.00  |
| 0186                 | ASP.1T0A<br>On-the-Job Training Apprentice at \$5.00/HR | 2,000.000<br>HRS               | 5.00000    | 10,000.00  |
| 0188                 | ASP.1T0G<br>On-the-Job Training Graduate at \$5.00/HR   | 1,320.000<br>HRS               | 5.00000    | 6,600.00   |

Section: 0001

Total: \_\_\_\_\_

Total Bid: \_\_\_\_\_