



Wisconsin Department of Transportation

January 3, 2025

Division of Transportation Systems Development

Bureau of Project Development
4822 Madison Yards Way, 4th Floor South
Madison, WI 53705

Telephone: (608) 266-1631
Facsimile (FAX): (608) 266-8459

NOTICE TO ALL CONTRACTORS:

Proposal #40: 8999-00-87, WISC 2025177
C Hudson, 11th St & 11th St S
Coulee Rd to Wisconsin St
Loc Str
St Croix County

Letting of January 14, 2025

This is Addendum No. 01, which provides for the following:

Special Provisions:

Added Special Provisions	
Article No.	Description
31	Remove Block, Item SPV.0060.18

Deleted Special Provisions	
Article No.	Description
29	Hydromulch, Item SPV.0180.01

Schedule of Items:

Revised Bid Item Quantities					
Bid Item	Item Description	Unit	Proposal Total Prior to Addendum	Proposal Quantity Change (-)	Proposal Total After Addendum
204.0155	Removing Concrete Sidewalk	SY	80	20	100
305.0120	Base Aggregate Dense 1 ¼-Inch	Ton	220	15	235
601.0411	Concrete Curb & Gutter 30-Inch Type D	LF	5,713	62	5,775
602.0810	Concrete Driveway 6-Inch	SY	385	-6	379
602.0815	Concrete Driveway 7-Inch	SY	70	53	123
624.0100	Water	MGAL	94	0.3	94.3
690.0150	Sawing Asphalt	LF	1,070	1	1,069
690.0250	Sawing Concrete	LF	360	5	365
SPV.0060	16. Remove, Salvage, and Reinstall Modular Block Retaining Wall	EA	3	-2	1

Added Bid Item Quantities					
Bid Item	Item Description	Unit	Proposal Total Prior to Addendum	Quantity Added	Proposal Total After Addendum
SPV.0060	18. Remove Block	EA	0	1	1

Deleted Bid Item Quantities					
Bid Item	Item Description	Unit	Proposal Total Prior to Addendum	Proposal Quantity Change (-)	Proposal Total After Addendum
SPV.0180	01. Hydromulch	SY	1,300	-1,300	0

Plan Sheets:

Revised Plan Sheets	
Plan Sheet	Plan Sheet Title (brief description of changes to sheet)
6	Typical Sections (removed hydromulch item)
9	Construction Details (removed detail STR-5)
14	Intersection Details (driveway layout adjusted)
24	Curb Ramp Details (driveway layout adjusted)
32	Erosion Control (driveway layout adjusted)
33	Erosion Control (driveway layout adjusted)
34	Erosion Control (driveway removed)
38	Storm Sewer (driveway layout adjusted)
39	Storm Sewer (driveway removed)
46	Utility Plan (driveway layout adjusted)
47	Utility Plan (driveway removed)
51	Permanent Signing (driveway layout adjusted)
52	Permanent Signing (driveway layout adjusted)
53	Permanent Signing (driveway removed)
54	Pavement Marking (driveway layout adjusted)
55	Pavement Marking (driveway layout adjusted)
56	Pavement Marking (driveway removed)
63	Miscellaneous Quantities (Quantities adjusted for items 204.0155 Removing Concrete Sidewalk and SPV.0060.16 Remove, Salvage, and Reinstall Modular Block Retaining Wall. Item SPV.0060.18 Remove Block added.)
64	Miscellaneous Quantities (Quantities adjusted for items 305.0120 Base Aggregate Dense 1 ¼-Inch and 624.0100 Water)
65	Miscellaneous Quantities (Quantities adjusted for item 601.0411 Concrete Curb & Gutter 30-Inch Type D)
66	Miscellaneous Quantities (Quantities adjusted for items 602.0810 Concrete Driveway 6-Inch and 602.0815 Concrete Driveway 7-Inch)
68	Miscellaneous Quantities (Quantities removed for item SPV.0180.01 Hydromulch)
71	Miscellaneous Quantities (Quantities adjusted for items 690.0150 Sawing Asphalt and 690.0250 Sawing Concrete)
76	Plan and Profile (driveway layout adjusted)
77	Plan and Profile (driveway note updated)
78	Plan and Profile (driveway layout and note adjusted)
79	Plan and Profile (Driveway layout and note adjusted. Driveway removed.)
80	Plan and Profile (Driveway notes adjusted. Retaining wall note adjusted.)
173	Cross Sections: 11 th Street (cross section adjusted)

174	Cross Sections: 11 th Street (cross section adjusted)
192	Cross Sections: 11 th Street (cross section adjusted)

The responsibility for notifying potential subcontractors and suppliers of these changes remains with the prime contractor.

Sincerely,

Mike Coleman

Proposal Development Specialist
Proposal Management Section

ADDENDUM NO. 01

8999-00-87

January 3, 2025

Special Provisions

29. Deleted

31. Remove Block, Item SPV.0060.18.

A Description

This special provision describes wholly or partially removing blocks adjacent to sidewalk replacement areas as shown in the plans and conforming to standard spec 204.

B (Vacant)

C Construction

Remove existing modular block materials.

Contact the property owner to see if the owner wants the removed blocks. If the owner wants the removed blocks, neatly stack removed blocks outside of the work limits for the owner. If the owner does not want the removed blocks, then dispose of according to standard spec 204.

Replace any blocks damaged as part of the contractor's operations at no expense to the department.

D Measurement

The department will measure Remove Block by each individual location, acceptably completed.

E Payment

Add the following to standard spec 204.5:

ITEM NUMBER	DESCRIPTION	UNIT
SPV.0060.18	Remove Block	EACH

Schedule of Items



Attached, dated January 3, 2025, are the revised Schedule of Items Pages 1 – 9.


Plan Sheets

The following 8½ x 11-inch sheets are attached and made part of the plans for this proposal:

Revised: 6, 9, 14, 24, 32, 33, 34, 38, 39, 46, 47, 51, 52, 53, 54, 55, 56, 63, 64, 65, 66, 68, 71, 76, 77, 78, 79, 80, 173, 174, and 192.

END OF ADDENDUM

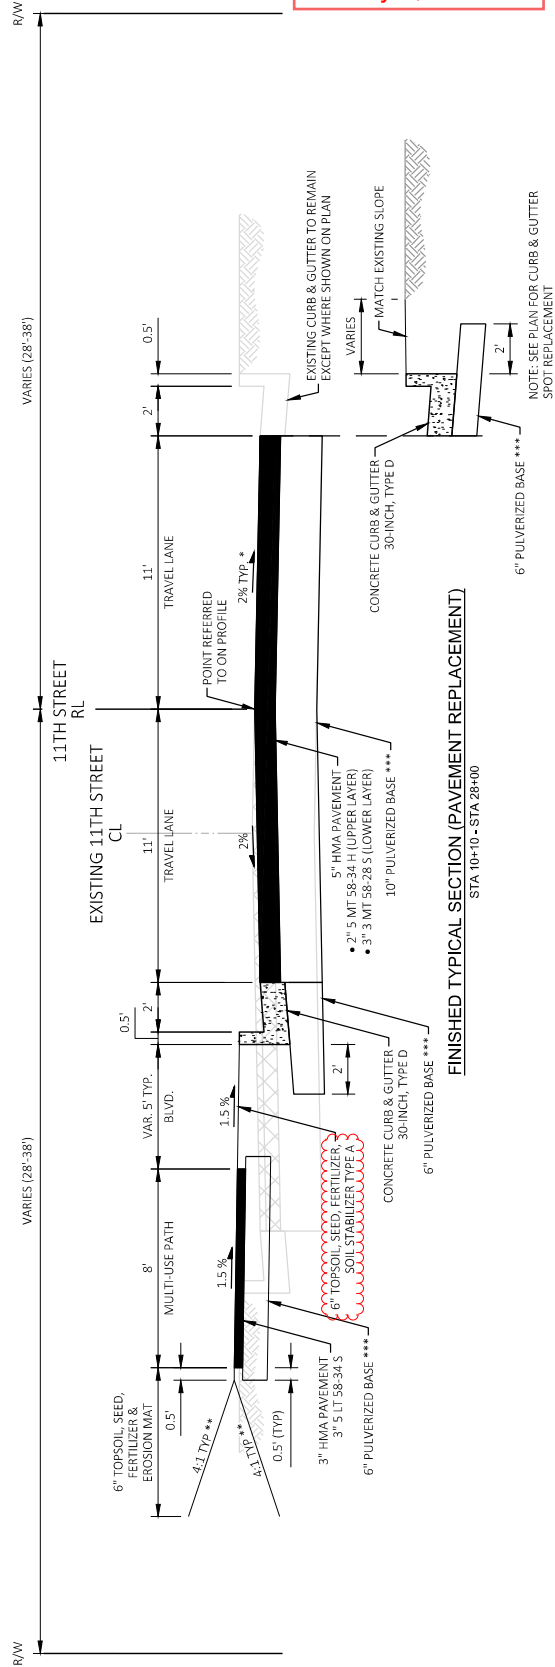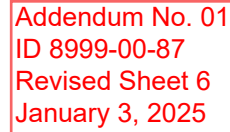


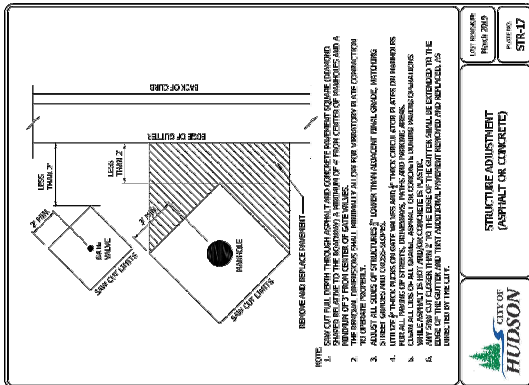

REMOVED DETAIL
STR-5

REMOVED DETAIL
STR-5

Addendum No. 01
ID 8999-00-87
Revised Sheet 14
January 3, 2025

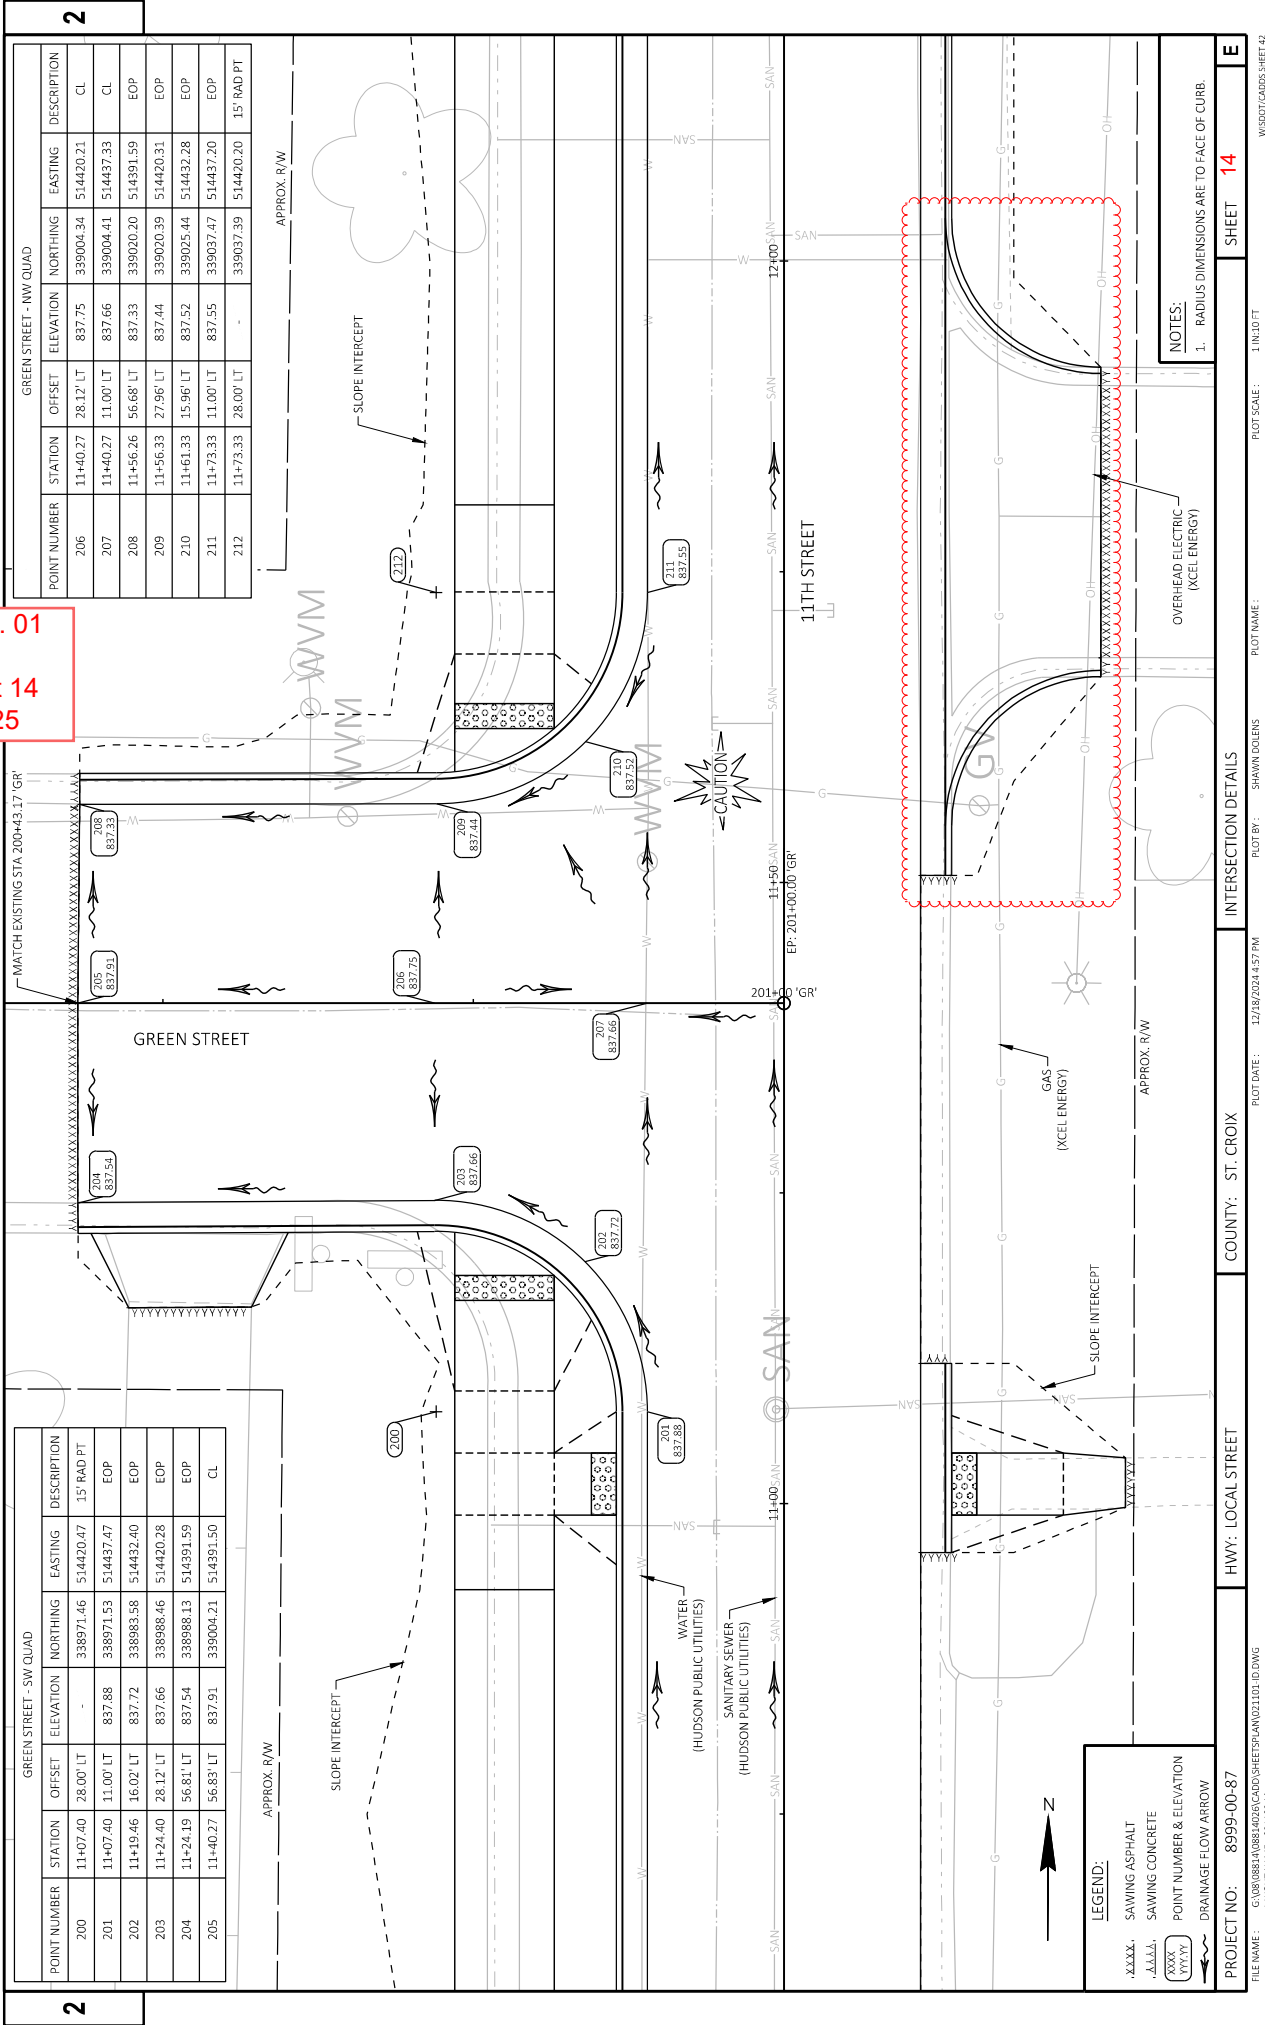

2


Addendum No. 01
ID 8999-00-87
Revised Sheet 24
January 3, 2025



LEGEND:

XXXX	SAWING ASPHALT
AAAA	SAWING CONCRETE
XXXX	DETECTABLE WARNING FIELD
XXXX	LANDING AREA
XXXX	BOC/CONCRETE SLOPE
XXXX*	FLARE SLOPE
XXXX	6:1 GRADED FLARE
XXXX	10:1 CONCRETE FLARE
XXXX	CONCRETE CURB PEDESTRIAN
XXXX	POINT NUMBER & ELEVATION

- NOTES:
- FIELD VERIFY ELEVATION GRADES, SLOPES, LENGTHS AND MATCH POINTS, PRIOR TO CURB RAMP AND SIDEWALK CONSTRUCTION.
 - FIELD VERIFY EXISTING UTILITIES AND ADJUST TO FIELD CONDITIONS.
 - DASHED LINES SHOWN FOR PROPOSED SIDEWALK ARE FOR INFORMATION ONLY AND DO NOT INDICATE JOINT LOCATIONS.
 - SEE THE STANDARD DETAIL DRAWINGS FOR COMPLETE CURB RAMP REQUIREMENTS.


GREEN STREET - SE - CURB RAMP 5				
POINT NUMBER	STATION	OFFSET	ELEVATION	DESCRIPTION
501	10+96.06	13.50' RT	838.35	BOC
502	10+99.06	13.50' RT	837.85	BOC
503	11+04.06	13.50' RT	837.84	BOC
504	11+07.06	13.50' RT	838.32	BOC
505	11+04.06	15.50' RT	837.97	EOW
506	11+04.06	22.50' RT	838.36	EOW
507	11+03.67	27.50' RT	838.44	EOW
508	10+99.67	27.50' RT	838.49	EOW
509	10+99.06	22.50' RT	838.42	EOW
510	10+99.06	15.50' RT	837.98	EOW

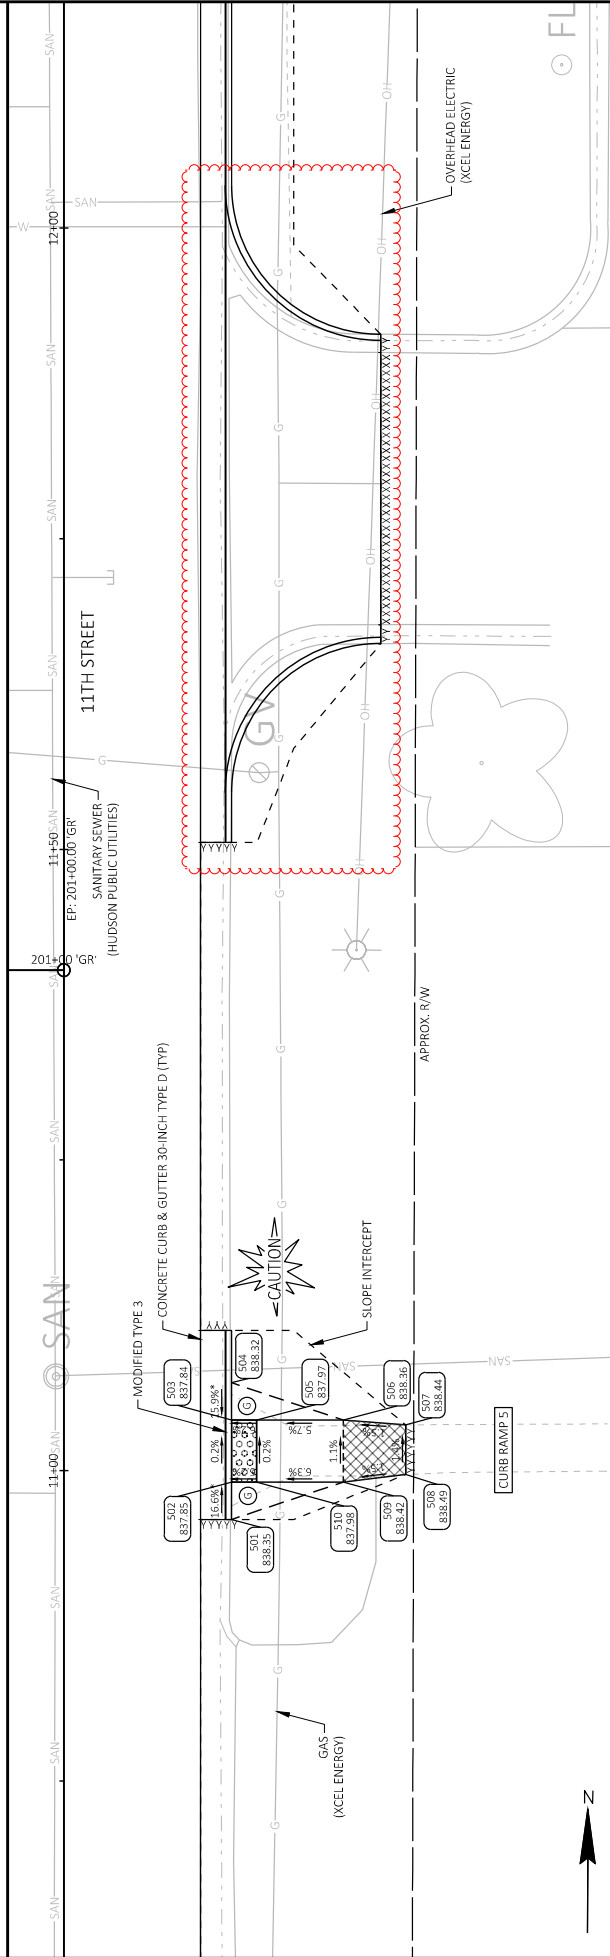

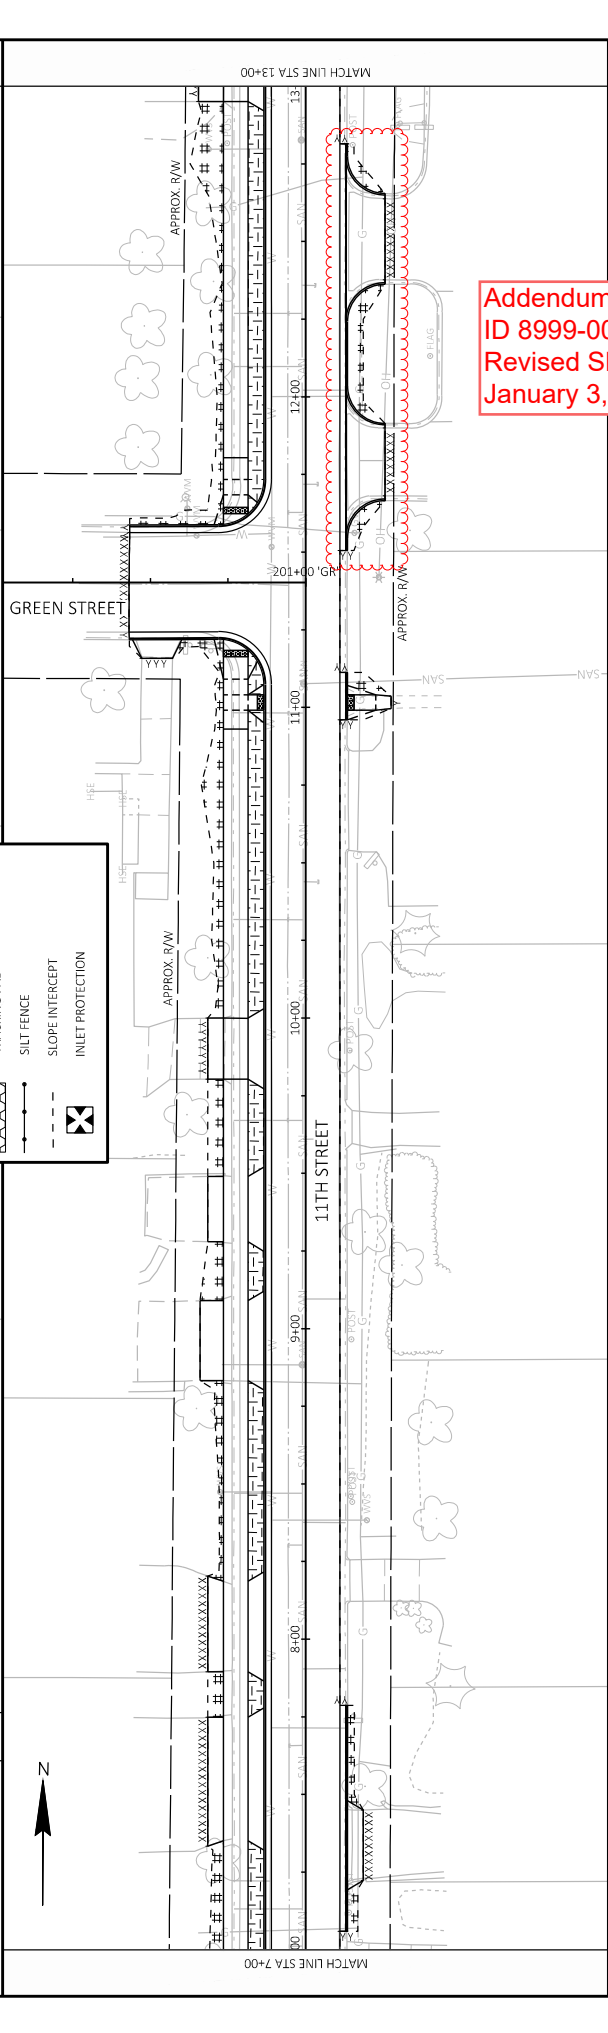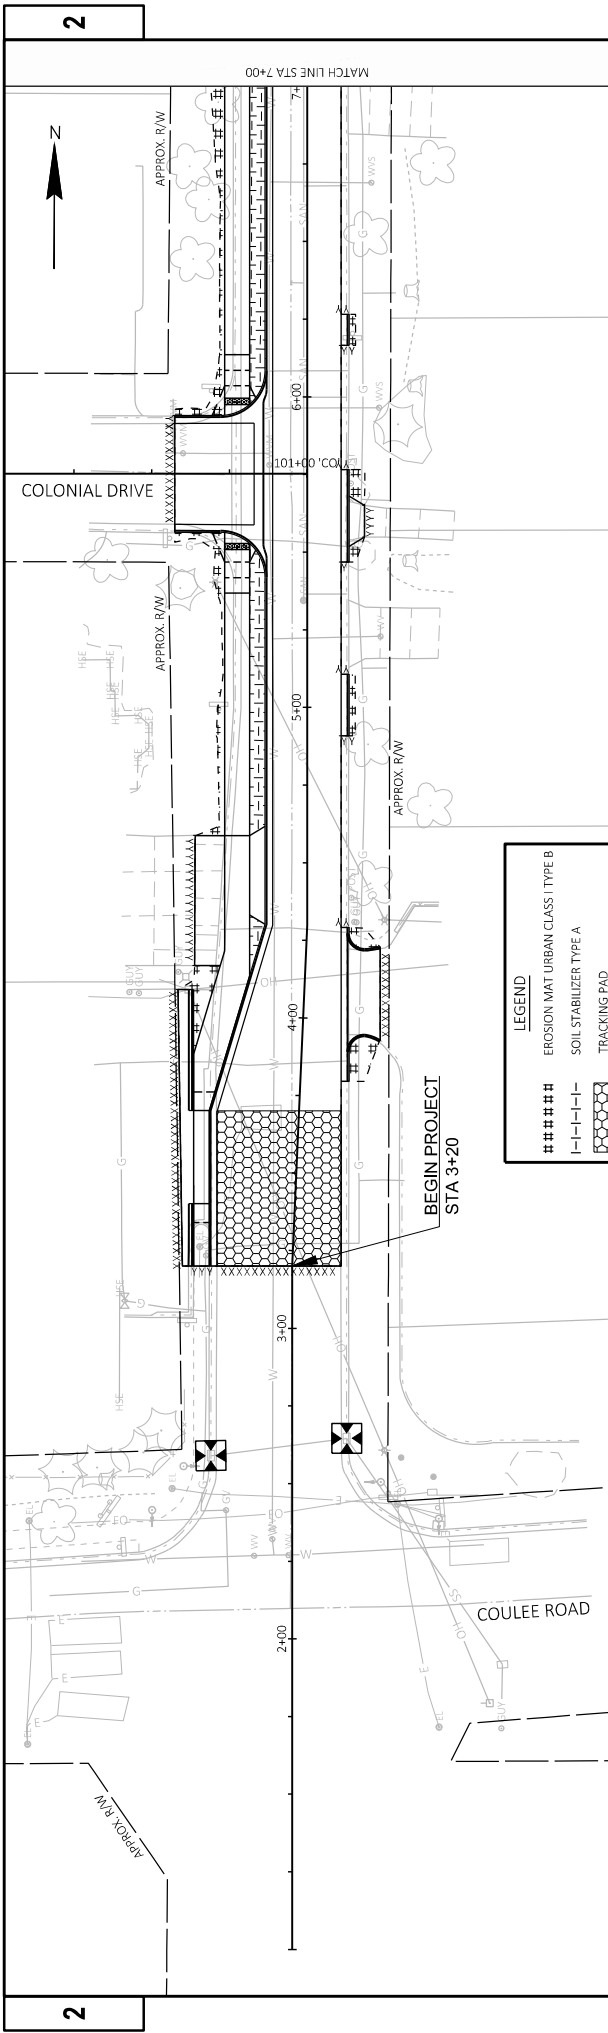


Addendum No. 01
ID 8999-00-87
Revised Sheet 32
January 3, 2025


PROJECT NO: 8999-00-87	COUNTY: ST. CROIX	EROSION CONTROL	SHEET 32	E
FILE NAME: G:\08\08814\08814025\CADD\02\02001-EC.DWG	PLLOT DATE: 12/18/2024 5:01 PM	PLLOT BY: SHAWN DOLENS	PLLOT NAME: PLOT 5	WISDOT/CADD-SHEET 44

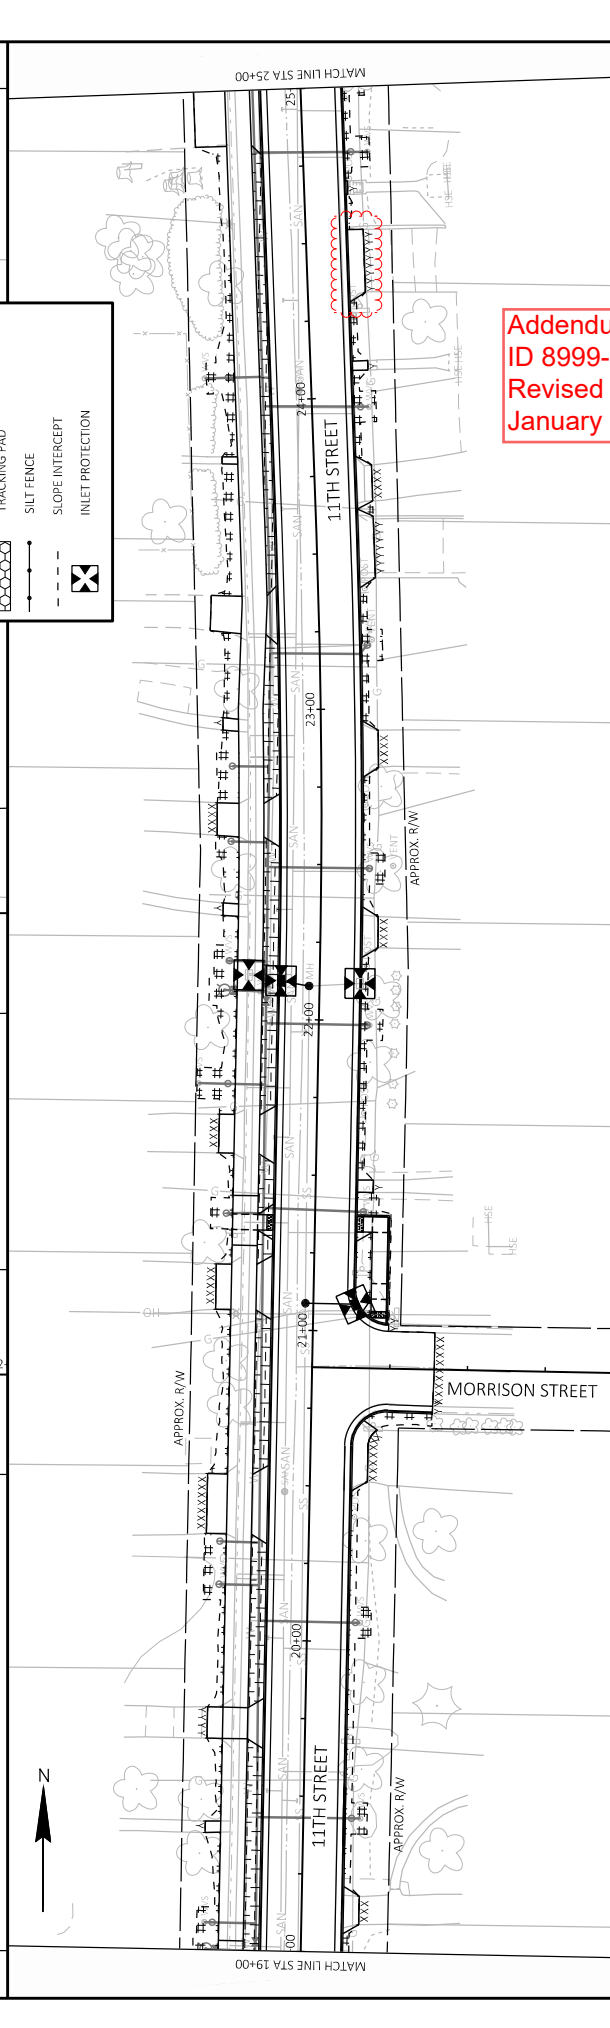


WISDOT/CADDs SHEET 44

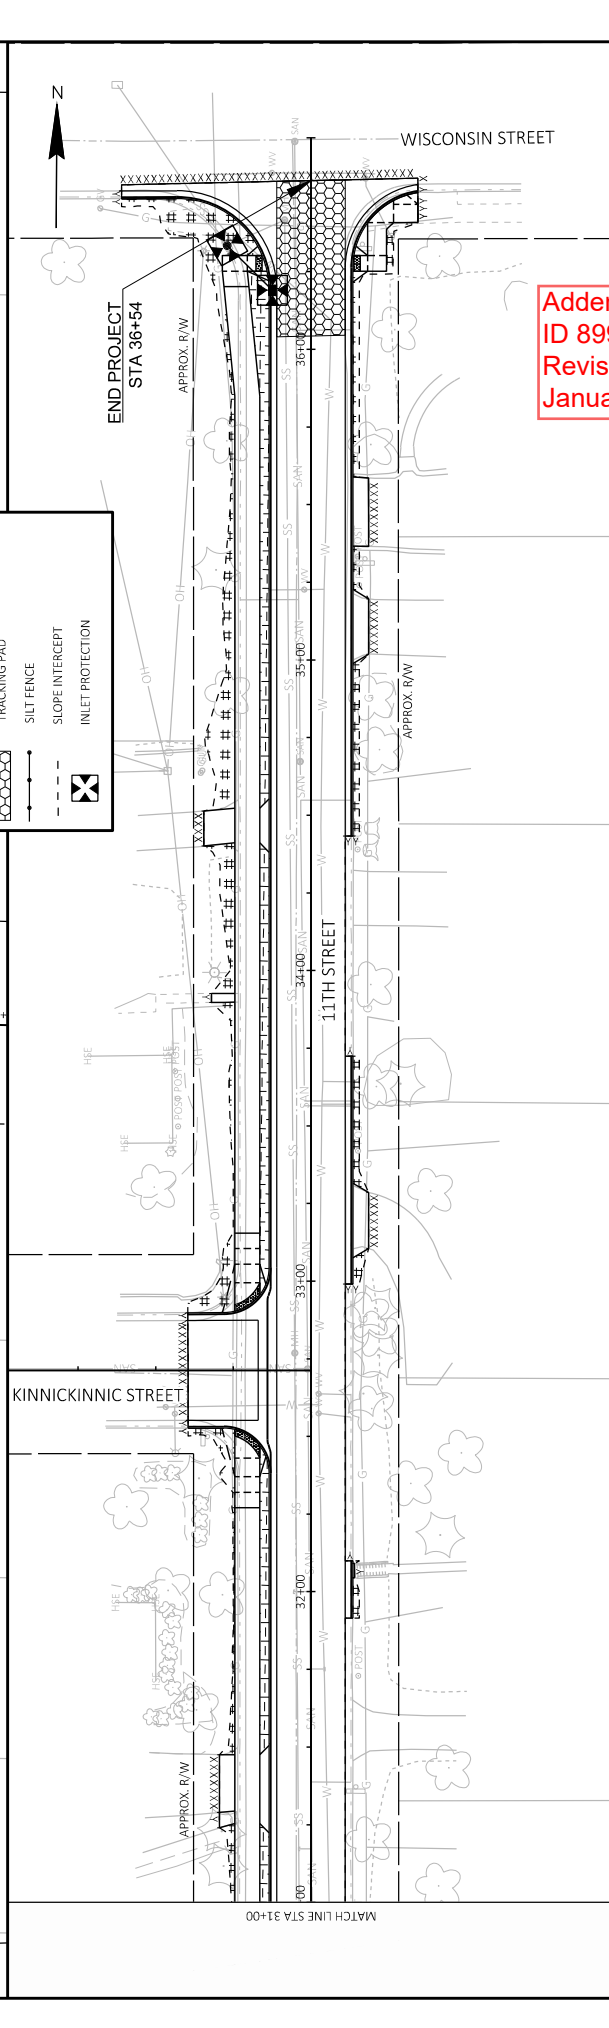
[illegible]


Addendum No. 01
ID 8999-00-87
Revised Sheet 39
January 3, 2025

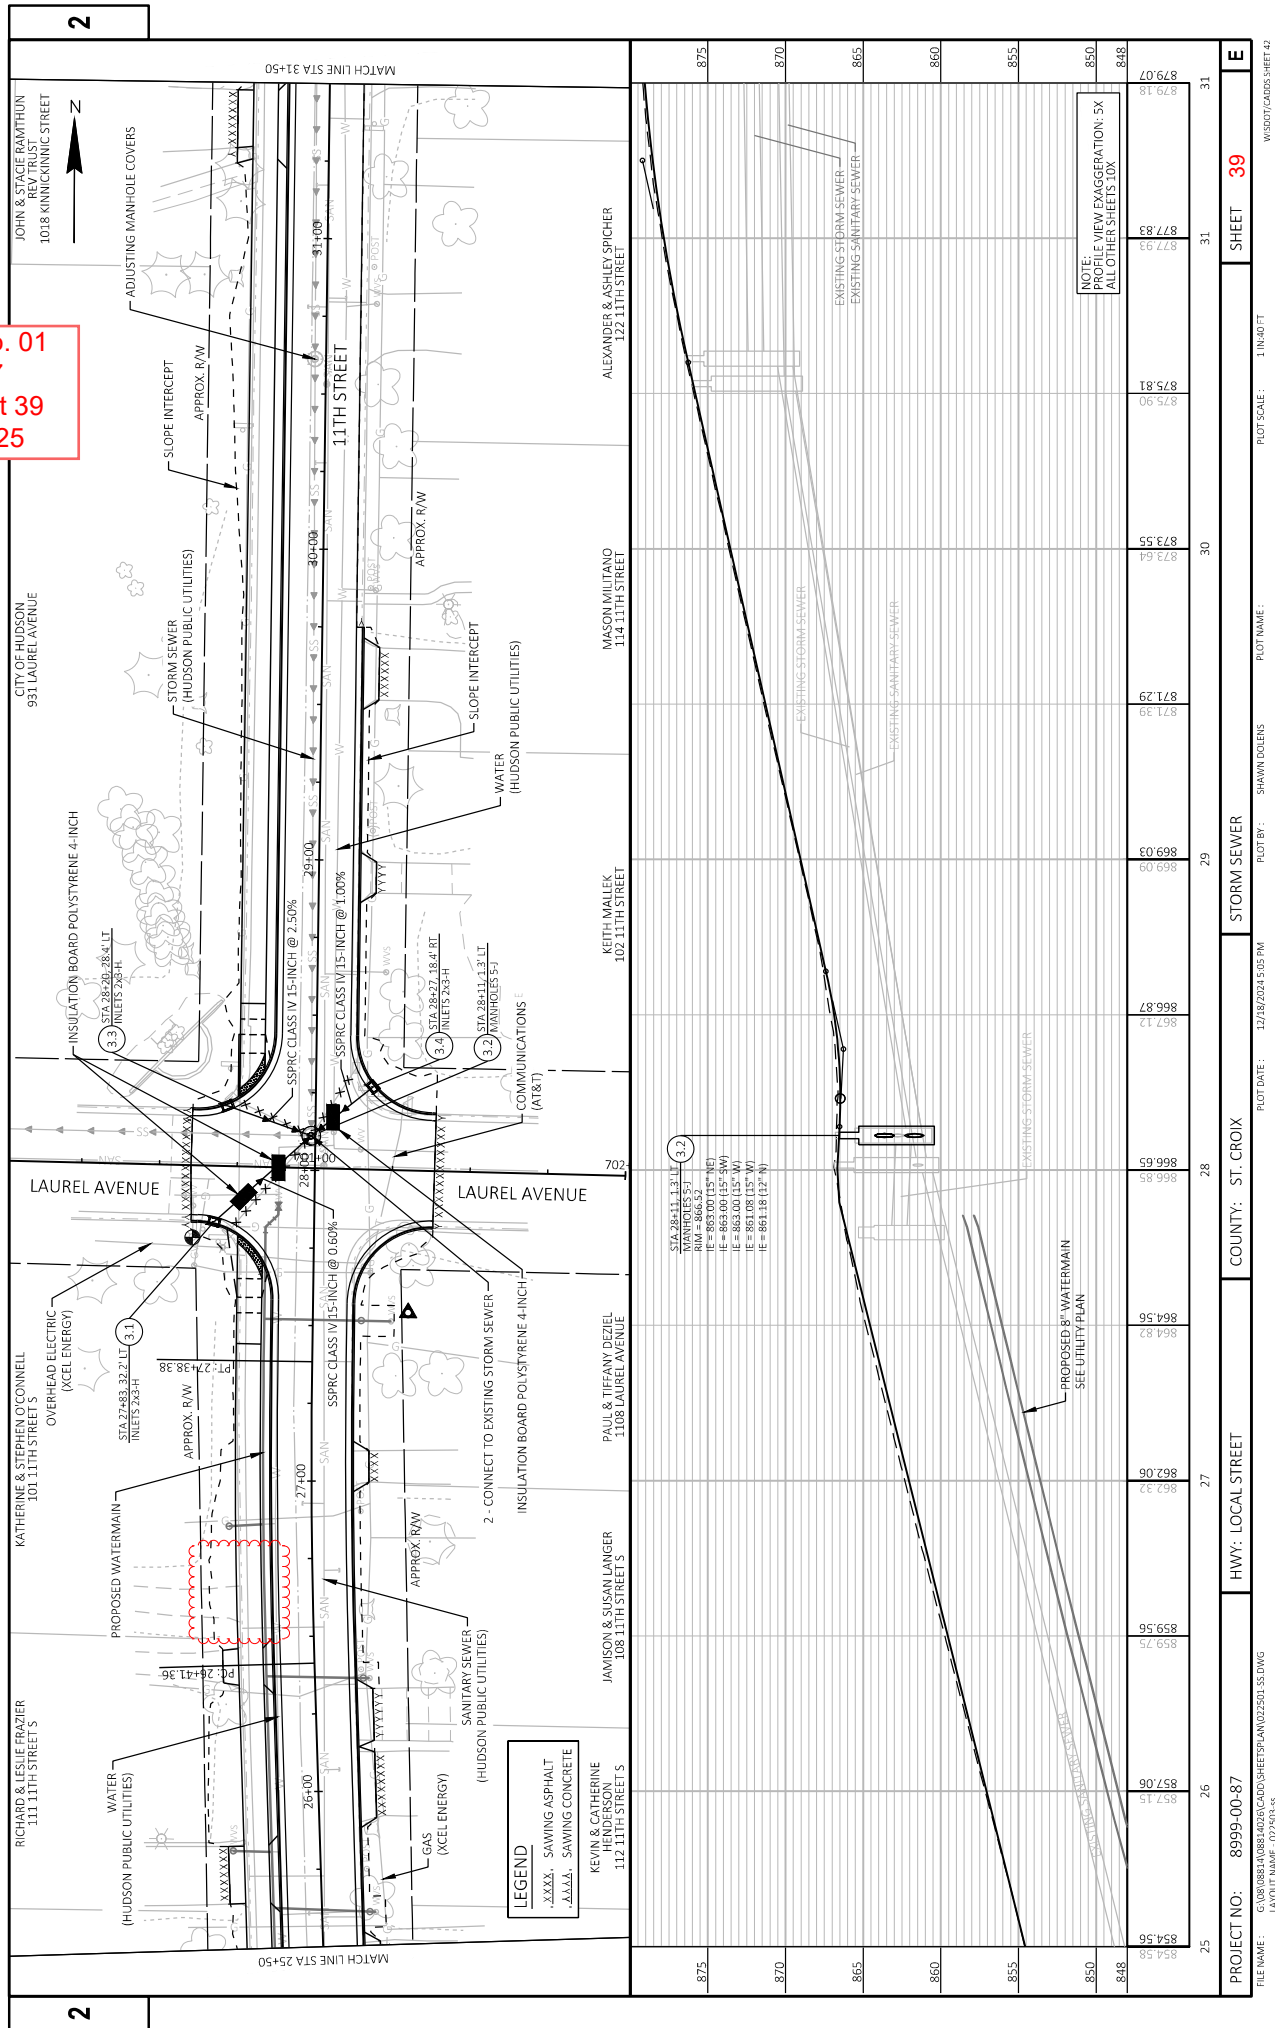

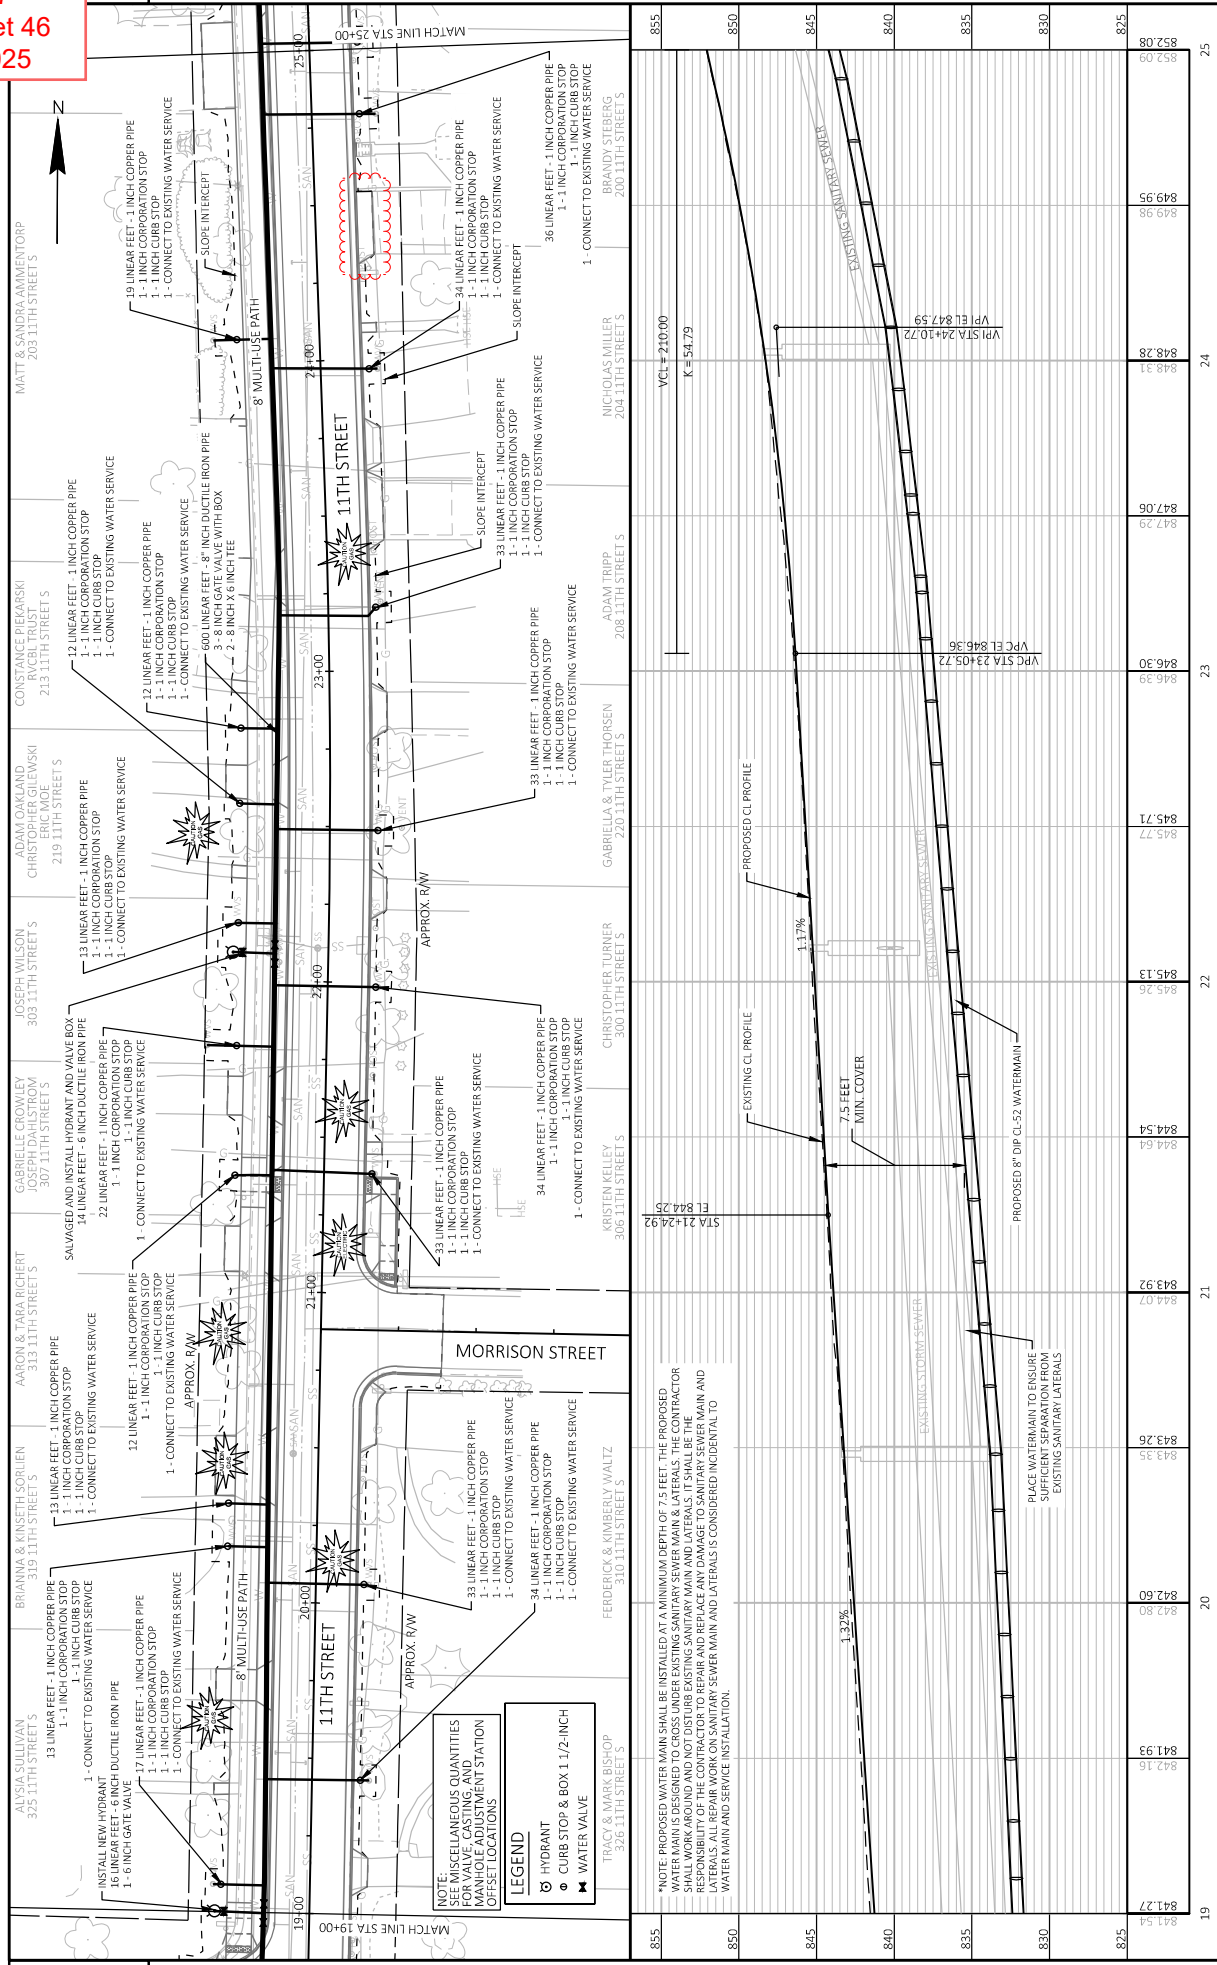


PROJECT NO:	8999-00-87	HWY: LOCAL STREET	COUNTY: ST. CROIX	UTILITY PLAN	SHEET 46	E
FILE NAME:	G:\08\08814\08814025\CADD\08814\023001-UP.DWG	LAYOUT NAME: 023002-UP	DATE: 12/18/2024 5:09 PM	BY: SHAWN DOLENS	SCALE: 1 IN=40 FT	WSDOT/CADD-SHEET 44

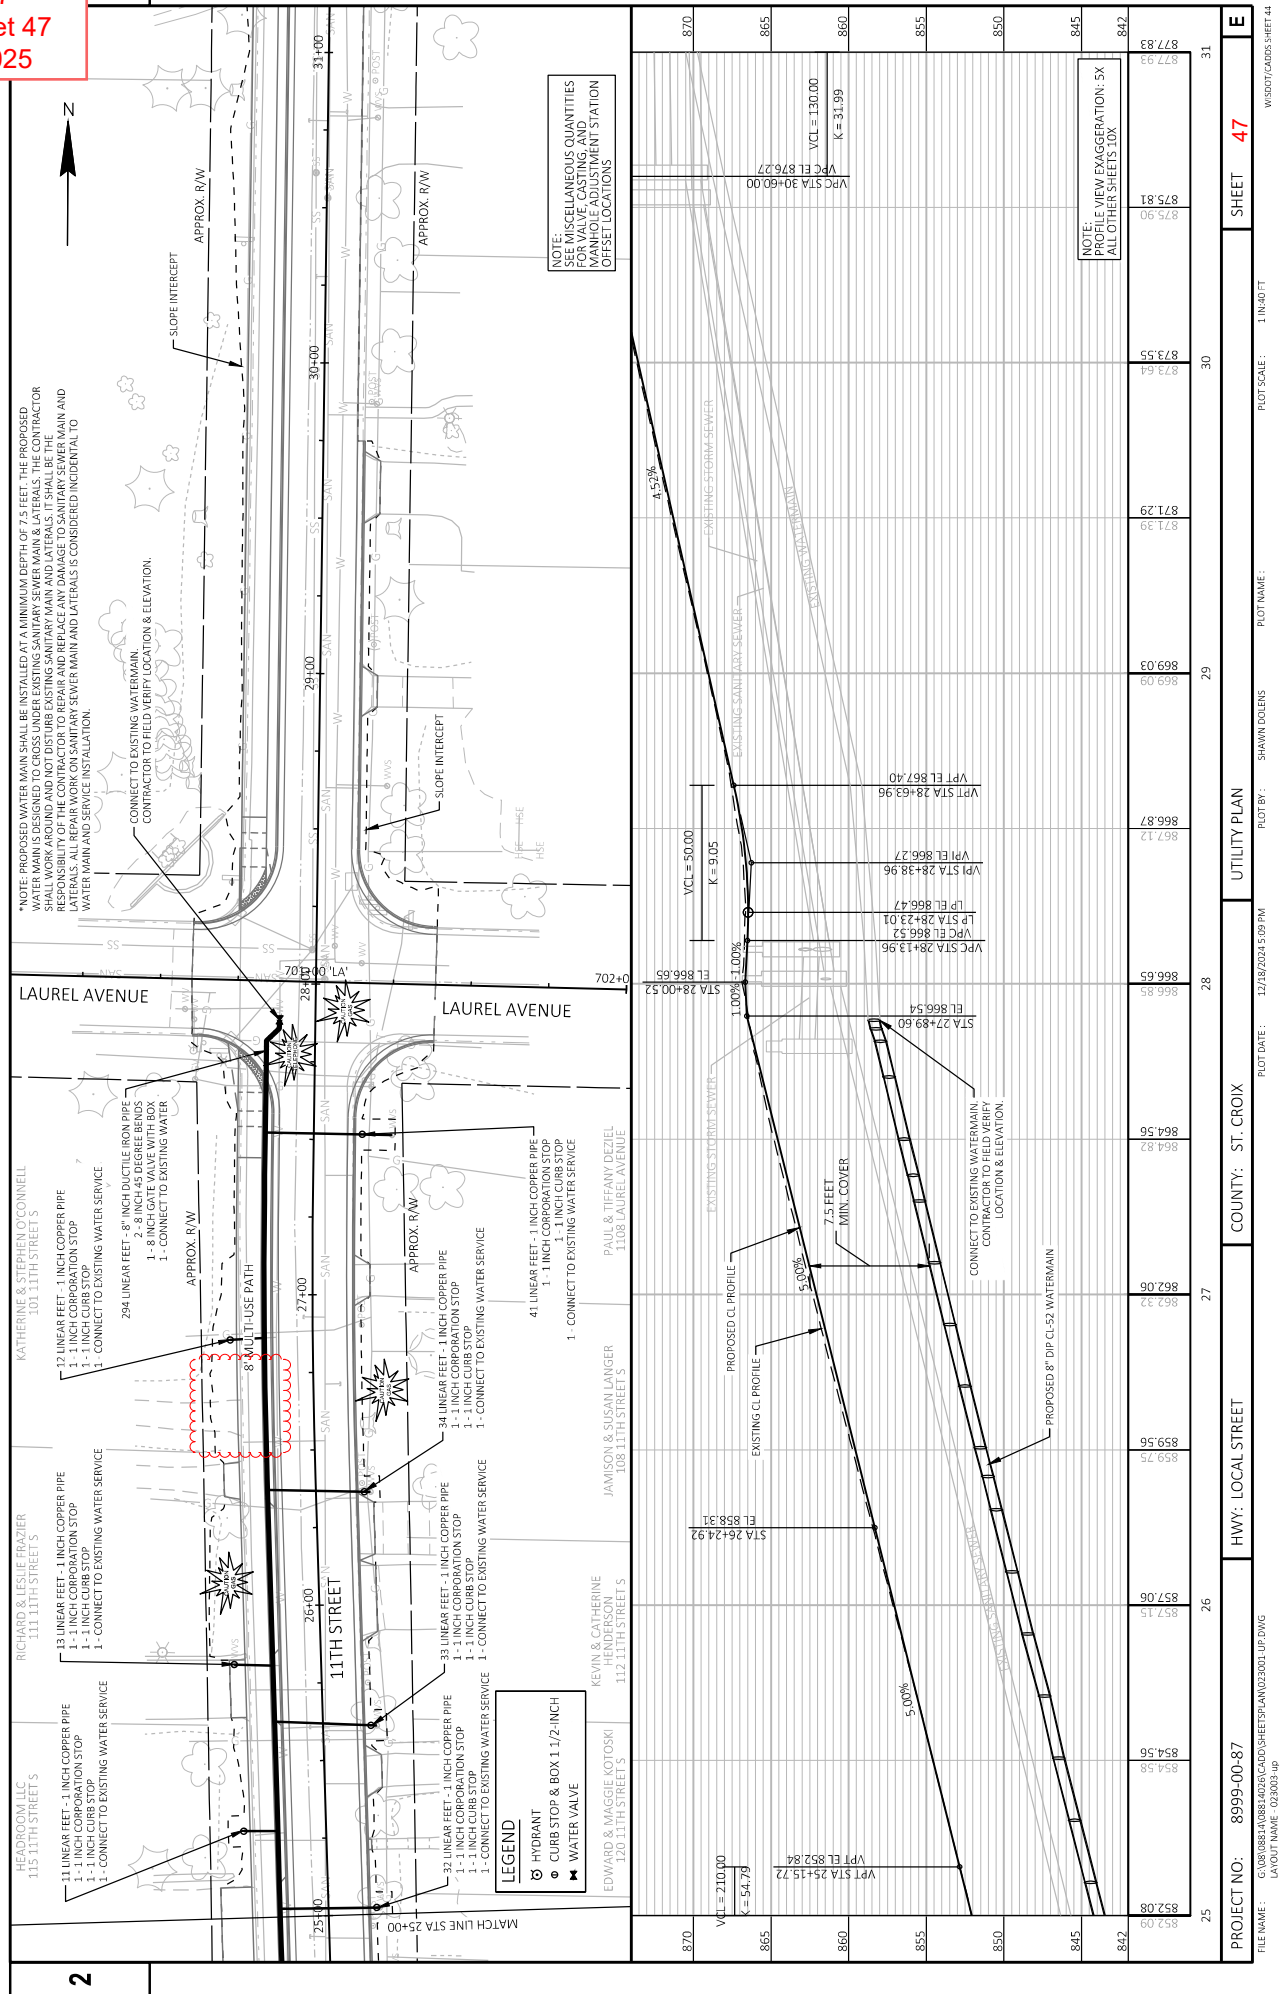


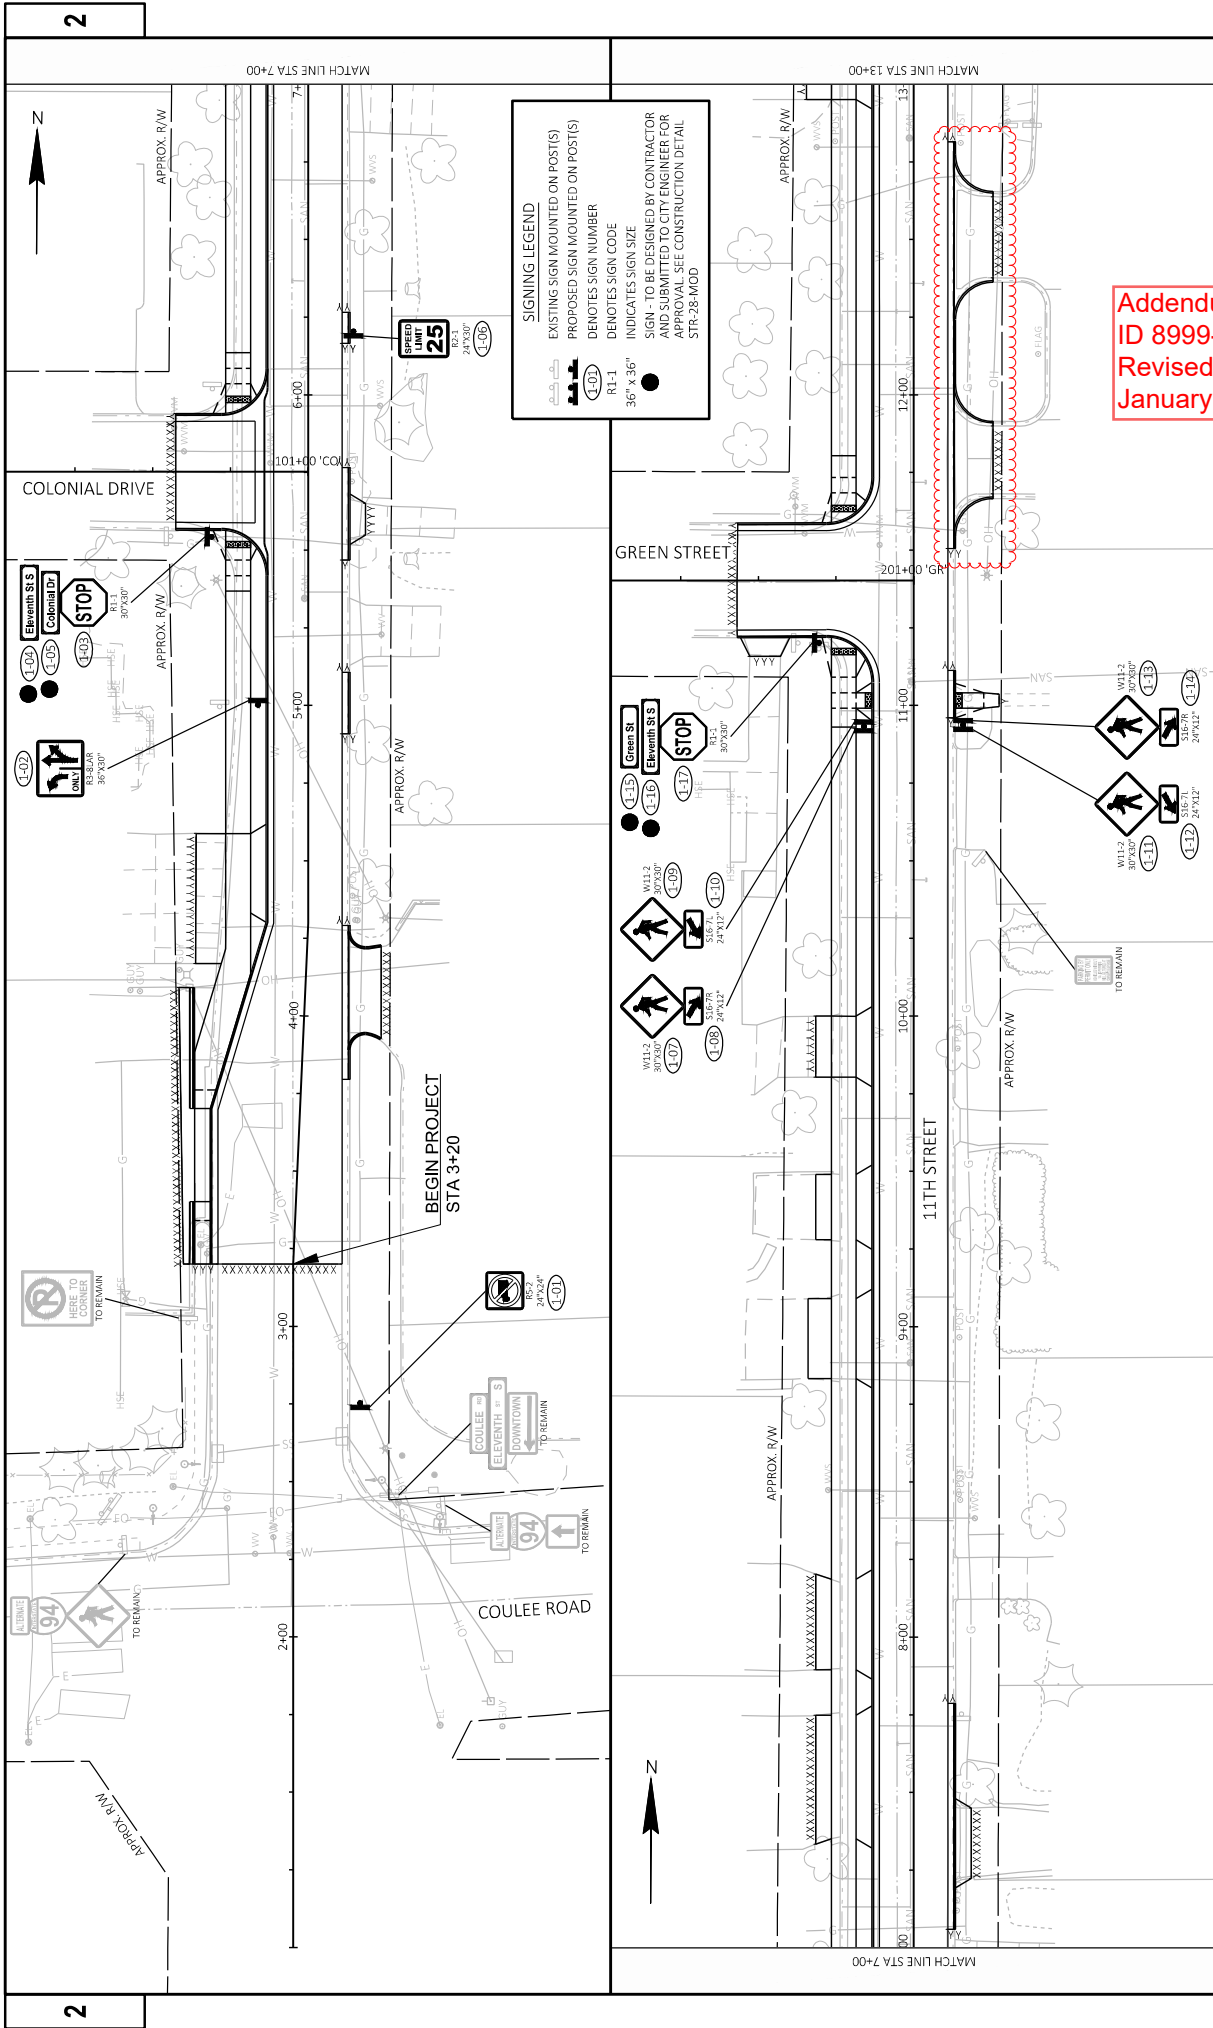


Addendum No. 01
ID 8999-00-87
Revised Sheet 51
January 3, 2025

PROJECT NO: 8999-00-87		COUNTY: ST. CROIX		PERMANENT SIGNING		SHEET 51	
FILE NAME: G:\08\08814\08814025\CADD\SHETS\PLAN\022201-PS.DWG		PLOT DATE: 12/18/2024 5:11 PM		PLOT BY: SHAWN DOLENS		PLOT NAME:	
LAYOUT NAME: 022201.PS						WISDOT/CADD-SHEET 44	

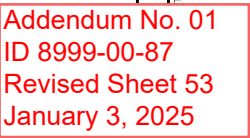

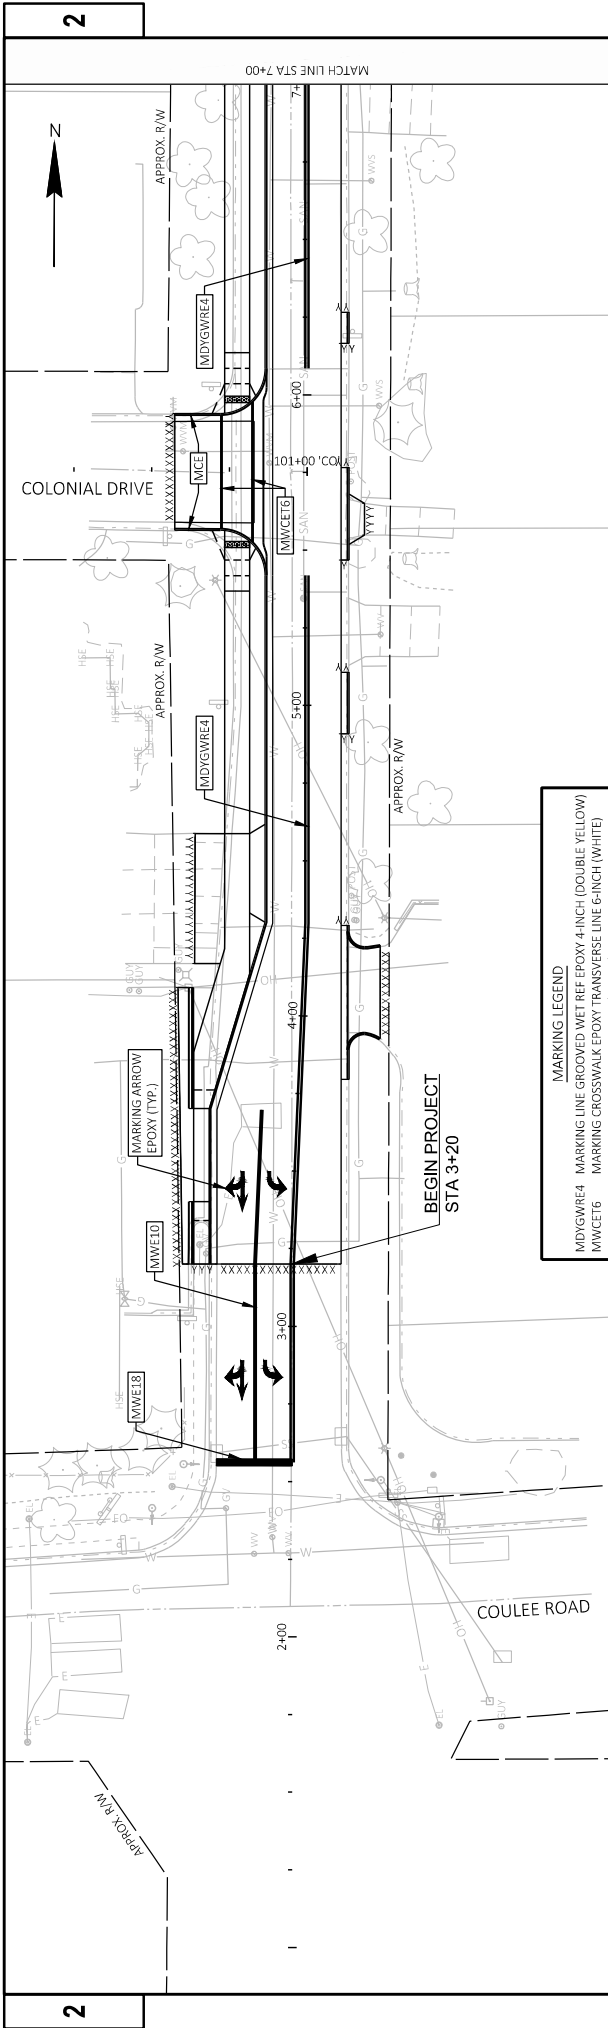


MARKING LEGEND	
MDYGVRE4	MARKING LINE GROOVED WET REF EPOXY 4-INCH (DOUBLE YELLOW)
MWCET6	MARKING CROSSWALK EPOXY TRANSVERSE LINE 6-INCH (WHITE)
MWE10	MARKING LINE EPOXY 10-INCH (WHITE)
MWE18	MARKING STOP LINE EPOXY 18-INCH (WHITE)
MW24	MARKING CROSSWALK EPOXY BLOCK STYLE 24-INCH (WHITE)
MCE	MARKING CURB EPOXY (YELLOW)

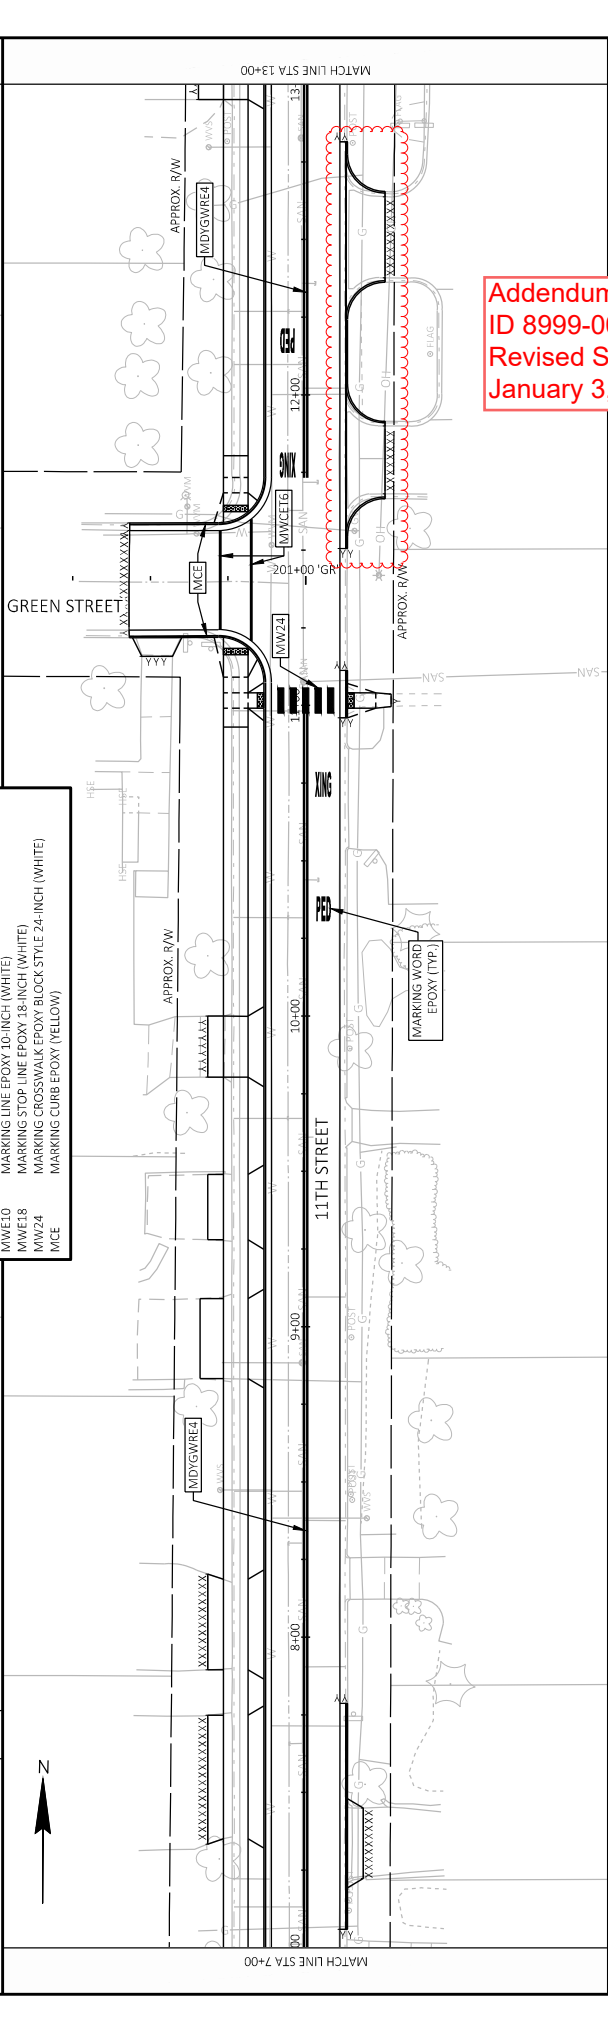

Addendum No. 01
ID 8999-00-87
Revised Sheet 54
January 3, 2025

PROJECT NO: 8999-00-87	COUNTY: ST. CROIX	PAVEMENT MARKING	SHEET 54	E
FILE NAME: G:\08\08814\08814025\CA00\08814\02501-PN.DWG	FLAT DATE: 12/18/2024 5:13 PM	FLAT BY: SHAWN DOLENS	FLAT NAME:	WISDOT\CA00S-SHEET 44
LAYOUT NAME: 024501.pn				

Addendum No. 01
ID 8999-00-87
Revised Sheet 55
January 3, 2025

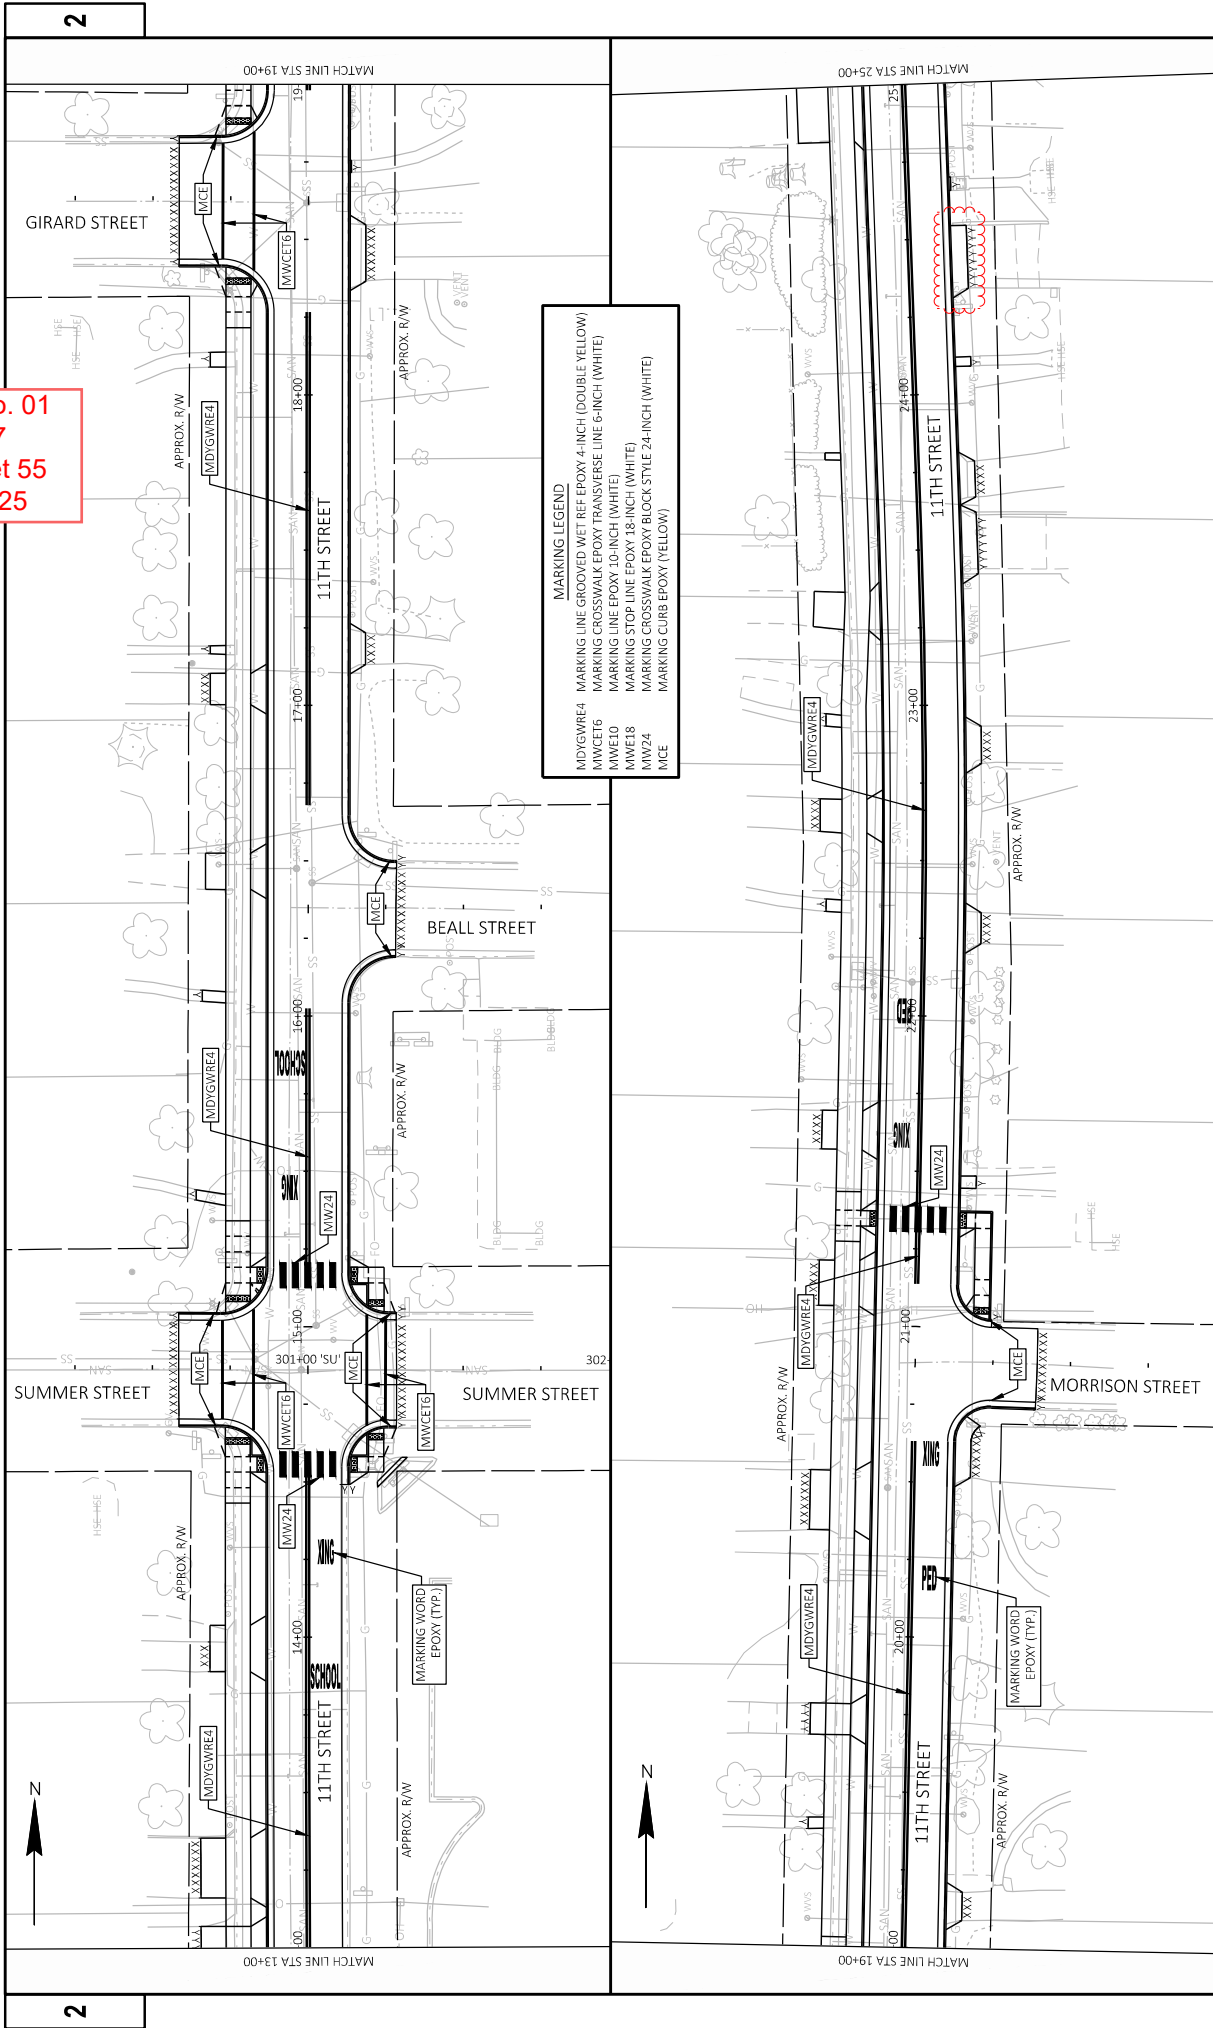

CLEARING & GRUBBING										REMOVALS																													
CATEGORY		STATION	TO	STATION	LOCATION	201.0105 CLEARING STA		201.0205 GRUBBING STA		CATEGORY		STATION	TO	STATION	LOCATION	SY	LF	204.0155 REMOVING CONCRETE SIDEWALK																					
0010		16+00	-	17+00	LT	1	1			0010		3+20	-	14+86	LT & RT	100	1,610	15																					
0010		20+00	-	21+00	LT	1	1			0010		11+92	-	12+35	RT	--	--	20																					
0010		22+00	-	24+00	LT & RT	2	2			0010		14+86	-	28+00	LT & RT	40	2,610	33																					
0010		25+00	-	28+00	LT & RT	3	3			0010		28+00	-	36+54	LT & RT	10	1,400	32																					
0010		35+00	-	36+00	LT	1	1			TOTAL 0010						150	5,620	100																					
SPECIAL REMOVALS										STORM SEWER REMOVALS																													
CATEGORY		STATION		LOCATION		EACH		SPV.0060.16 SPECIAL (16. REMOVE, SALVAGE, AND REINSTALL MODULAR BLOCK RETAINING WALL)		SPV.0060.18 SPECIAL (18. REMOVE BLOCK)		CATEGORY		STATION		LOCATION		204.0210 REMOVING MANHOLES		204.0220 REMOVING INLETS		204.0245.01 REMOVING STORM SEWER (SIZE 01.12-INCH)																	
0010		14+54	-	25+84	RT	1	1			0010		14+65	-	14+90	LT	--	--	1	--	--	--	--	--																
0010					LT	--	--			0010		14+90	-	15+08	LT	--	--	--	--	--	--	--	--																
TOTAL 0010						1	1			0010		15+08	-		LT	--	--	1	--	--	--	--	--																
TOTAL 0010						1	1			0010		18+37	-	18+62	LT	--	--	1	--	--	--	--	--																
TOTAL 0010						1	1			0010		18+37	-	18+62	LT	--	--	1	--	--	--	--	--																
TOTAL 0010						1	1			0010		18+62	-	18+81	LT	--	--	1	--	--	--	--	--																
TOTAL 0010						1	1			0010		18+61	-	18+81	LT	--	--	1	--	--	--	--	--																
TOTAL 0010						1	1			0010		18+81	-	18+83	LT	--	--	--	--	--	--	--	--																
TOTAL 0010						1	1			0010		18+81	-	18+88	LT	--	--	--	--	--	--	--	--																
TOTAL 0010						1	1			0010		18+88	-		LT	--	--	1	--	--	--	--	--																
TOTAL 0010						1	1			0010		22+11	-	22+14	LT	--	--	1	--	--	--	--	--																
TOTAL 0010						1	1			0010		22+11	-	22+14	LT	--	--	--	--	--	--	--	--																
TOTAL 0010						1	1			0010		22+14	-		LT	--	--	1	--	--	--	--	--																
TOTAL 0010						1	1			0010		27+60	-	28+11	LT	--	--	1	--	--	--	--	--																
TOTAL 0010						1	1			0010		27+60	-	28+11	LT	--	--	--	--	--	--	--	--																
TOTAL 0010						1	1			0010		28+11	-	28+23	LT	--	--	1	--	--	--	--	--																
TOTAL 0010						1	1			0010		28+11	-	28+23	LT	--	--	--	--	--	--	--	--																
TOTAL 0010						1	1			0010		28+11	-	28+33	RT	--	--	--	--	--	--	--	--																
TOTAL 0010						1	1			0010		28+23	-		LT	--	--	1	--	--	--	--	--																
TOTAL 0010						1	1			0010		28+23	-		LT	--	--	--	--	--	--	--	--																
TOTAL 0010						1	1			0010		28+33	-		RT	--	--	1	--	--	--	--	--																
TOTAL 0010						1	1			0010		35+33	-		LT	--	--	1	--	--	--	--	--																
TOTAL 0010						1	1			TOTAL 0010						5	9	247																					
PROJECT NO: 8999-00-87										COUNTY: ST. CROIX										MISCELLANEOUS QUANTITIES										SHEET: 63									
HWY: LOCAL STREET																																							
PROJECT NO: 8999-00-87										COUNTY: ST. CROIX										MISCELLANEOUS QUANTITIES										SHEET: 63									
FILE NAME : N:\PDS\1_V332000_mq4.pptx										PLOT DATE : December 23, 2024										PLOT BY : A.R.H.										PLOT NAME : :									
PLOT NAME : N:\PDS\1_V332000_mq4.pptx										PLOT DATE : December 23, 2024										PLOT BY : A.R.H.										PLOT NAME : :									

Addendum No. 01
ID 8999-00-87
Revised Sheet 63
January 3, 2025

SPECIAL REMOVALS

SPV.0060.16
SPECIAL
(16. REMOVE SALVAGE AND
REINSTALL MODULAR BLOCK
RETAINING WALL)

SPV.0060.18
SPECIAL
(18. REMOVE BLOCK)

TOTAL 0010

EXCAVATION COMMON

205.0100

SALVAGED / UNUSABLE MATERIAL (2) AVAILABLE MATERIAL (3) UNEXPANDED FILL (4) EXPANDED FILL MASS ORDNATE +/- (5) BORROW CY

(1) COMMON EXCAVATION = SALVAGED/UNUSABLE PAVEMENT MATERIAL
(2) SALVAGED/UNUSABLE PAVEMENT MATERIAL
(3) AVAILABLE MATERIAL = CUT - SALVAGED/UNUSABLE PAVEMENT MATERIAL
(4) EXPANDED FILL FACTOR = 1.25
(5) THE MASS ORDNATE - OR - QUANTITY CALCULATED FOR THE DIVISION, PLUS QUANTITY INDICATES AN EXCESS OF MATERIAL WITHIN THE DIVISION.
MINUS QUANTITY INDICATES A SHORTAGE OF MATERIAL WITHIN THE DIVISION.
*INCLUDED FOR INFORMATION PURPOSES ONLY

Addendum No. 01
ID 8999-00-87
Revised Sheet 64
January 3, 2025

BASE AGGREGATE DENSE

CATEGORY	STATION	TO	STATION	LOCATION	305.0110		305.0120		624.0100		SPV.0195.01	
					BASE AGGREGATE DENSE 3/4-INCH		BASE AGGREGATE DENSE 1 1/4-INCH		WATER		SPECIAL (O.I. PULVERIZED BASE)	
					TON		TON		MGAL		TON	
0010	3+20	-	10+10	MAINLINE	--		--		7.8		510	
0010	10+10	-	28+00	MAINLINE	--		--		51.0		3,430	
0010	28+00	-	36+54	MAINLINE	--		--		9.6		640	
0010	11+59	-	14+68	GRAVEL DRIVEWAYS	--		31		0.5		--	
0010	14+52	-	14+67	ASPHALT DRIVEWAYS	--		75		1.1		--	
0010				CONCRETE DRIVEWAYS	--		72		1.1		--	
0010				CONCRETE APRONS	--		37		0.6		--	
0010				UNDISTRIBUTED	20		20		3.6		230	
TOTAL 0010					20		235		75.3		4,810	
0020	3+20	-	5+56	LT	--		--		1.5		90	
0020	5+94	-	11+22	LT	--		--		3.1		200	
0020	10+98	-	11+05	RT	--		--		0.1		4	
0020	11+59	-	14+68	LT	--		--		1.9		120	
0020	14+52	-	14+67	RT	--		--		0.1		5	
0020	15+05	-	18+41	LT	--		--		2.0		130	
0020	15+05	-	15+20	RT	--		--		0.1		6	
0020	18+84	-	27+79	LT	--		--		5.2		340	
0020	21+03	-	21+38	RT	--		--		0.2		10	
0020	28+22	-	32+52	LT	--		--		2.5		160	
0020	32+90	-	36+31	LT	--		--		2.1		130	
0020	36+24	-	36+50	RT	--		--		0.2		10	
TOTAL 0020					0		0		19.0		1,205	
PROJECT TOTAL					20		235		94.3		6,015	

CONCRETE SIDEWALK

CATEGORY	STATION	TO	STATION	LOCATION	602.0405		602.0415		602.0505		602.0605		REMARKS
					CONCRETE SIDEWALK 4-INCH	SF	CONCRETE SIDEWALK 6-INCH	SF	CONCRETE SIDEWALK 6-INCH	SF	CONCRETE SIDEWALK 6-INCH	SF	
0020	3+20	-	3+39	LT	100	--	--	--	--	--	--	--	COLONIAL DRIVE
0020	3+39	-	3+69	LT	--	150	--	--	--	--	--	--	
0020	3+69	-	4+33	LT	570	--	--	--	--	--	--	--	
0020	4+33	-	4+59	LT	--	205	--	--	--	--	--	--	
0020	5+37	-	5+56	LT	150	--	--	16	--	--	--	--	COLONIAL DRIVE
0020	5+94	-	6+14	LT	150	--	--	16	--	--	--	--	
0020	9+80	-	10+00	LT	--	160	--	--	--	--	--	--	
0020	10+93	-	11+22	LT	250	--	--	26	--	--	--	--	
0020	10+99	-	11+04	RT	70	--	--	10	--	--	--	--	GREEN STREET
0020	11+59	-	11+80	LT	160	--	--	16	--	--	--	--	
0020	12+85	-	13+07	LT	--	95	--	--	--	--	--	--	
0020	14+43	-	14+68	LT	210	--	--	26	--	--	--	--	
0020	14+53	-	14+67	RT	100	--	--	20	--	--	--	--	SUMMER STREET
0020	15+05	-	15+34	LT	250	--	--	26	--	--	--	--	
0020	15+05	-	15+19	RT	100	--	--	20	--	--	--	--	
0020	15+39	-	15+43	LT	35	--	--	--	--	--	--	--	
0020	16+04	-	16+08	LT	30	--	--	--	--	--	--	--	GIRARD STREET
0020	17+16	-	17+19	LT	15	--	--	--	--	--	--	--	
0020	18+09	-	18+14	LT	25	--	--	--	--	--	--	--	
0020	18+22	-	18+41	LT	150	--	--	16	--	--	--	--	
0020	18+72	-	18+76	RT	2	--	--	--	--	--	--	--	GIRARD STREET
0020	18+84	-	19+03	LT	150	--	--	16	--	--	--	--	
0020	19+38	-	19+41	LT	20	--	--	--	--	--	--	--	
0020	19+68	-	19+78	LT	--	80	--	--	--	--	--	--	
0020	21+03	-	21+37	RT	200	--	--	20	--	--	--	--	MORRISON STREET
0020	21+27	-	21+43	LT	155	--	--	10	--	--	--	--	
0020	21+45	-	21+49	RT	20	--	--	--	--	--	--	--	
0020	22+33	-	22+37	LT	20	--	--	--	--	--	--	--	
0020	22+93	-	22+98	LT	20	--	--	--	--	--	--	--	LAUREL AVENUE
0020	23+80	-	23+82	LT	10	--	--	--	--	--	--	--	
0020	24+09	-	24+12	RT	15	--	--	--	--	--	--	--	
0020	24+65	-	24+70	RT	2	--	--	--	--	--	--	--	
0020	25+21	-	25+24	RT	4	--	--	--	--	--	--	--	LAUREL AVENUE
0020	27+44	-	27+79	LT	250	--	--	25.70	--	--	--	--	
0020	28+24	-	28+53	LT	210	--	--	25.70	--	--	--	--	
0020	32+04	-	32+09	RT	3	--	--	--	--	--	--	--	
0020	32+27	-	32+52	LT	190	--	--	20.56	--	--	--	--	KINNICKINNIC STREET
0020	32+90	-	33+15	LT	190	--	--	20.56	--	--	--	--	
0020	33+90	-	33+93	LT	24	--	--	--	--	--	--	--	
0020	36+20	-	36+30	LT	110	--	--	10	--	--	--	--	
0020	36+25	-	36+50	RT	220	--	--	10	--	--	--	--	WISCONSIN STREET
0020	36+25	-	36+50	RT	220	--	--	10	--	--	--	--	
TOTAL 0020					4,180	--	690	--	258	--	92.52	--	

CONCRETE DRIVEWAY

CATEGORY	STATION	TO	STATION	LOCATION	602.0810		602.0815	
					CONCRETE DRIVEWAY 6-INCH	SY	CONCRETE DRIVEWAY 7-INCH	SY
0010	3+90	-	4+28	RT	--	--	--	35
0010	4+15	-	4+59	LT	45	--	--	--
0010	4+33	-	4+59	LT	16	--	--	--
0010	5+52	-	5+68	RT	8	--	--	--
0010	7+32	-	7+78	LT	24	--	--	--
0010	7+86	-	8+22	LT	18	--	--	--
0010	8+60	-	9+12	LT	17	--	--	--
0010	9+25	-	9+52	LT	14	--	--	--
0010	9+77	-	10+03	LT	24	--	--	--
0010	11+16	-	11+22	LT	9	--	--	--
0010	11+62	-	11+97	RT	--	--	--	41
0010	12+31	-	12+70	RT	--	--	--	47
0010	12+92	-	13+10	LT	19	--	--	--
0010	13+13	-	13+38	LT	13	--	--	--
0010	13+66	-	14+07	LT	10	--	--	--
0010	16+38	-	16+55	LT	9	--	--	--
0010	16+97	-	17+13	LT	8	--	--	--
0010	19+65	-	19+81	LT	13	--	--	--
0010	20+31	-	20+56	LT	13	--	--	--
0010	21+03	-	21+24	LT	10	--	--	--
0010	21+54	-	21+72	LT	9	--	--	--
0010	22+56	-	22+73	LT	8	--	--	--
0010	23+21	-	23+40	LT	6	--	--	--
0010	23+39	-	23+64	RT	13	--	--	--
0010	24+31	-	24+54	RT	13	--	--	--
0010	24+79	-	25+13	LT	11	--	--	--
0010	25+62	-	25+86	LT	8	--	--	--
0010	26+14	-	26+36	RT	11	--	--	--
0010	26+32	-	26+50	LT	5	--	--	--
0010	28+86	-	29+03	RT	8	--	--	--
0010	31+22	-	31+51	LT	9	--	--	--
0010	31+24	-	31+29	LT	3	--	--	--
0010	34+38	-	34+55	LT	5	--	--	--
TOTAL 0010					379	--	123	--

Addendum No. 01
ID 8999-00-87
Revised Sheet 66
January 3, 2025

PROJECT NO: 8999-00-87

HWY: LOCAL STREET

COUNTY: ST. CROIX

MISCELLANEOUS QUANTITIES

SHEET: 68

E

FILE NAME : N:\PDS\1_V330300_mq.pptx

PLOT DATE : December 23, 2024

PLOT BY : A.R.H.

PLOT SCALE: 1:1

SPV.0180.01	
SPECIAL	
(01. HYDROMULCH)	
SY	
-	
-	
0	

EROSION CONTROL


TRAFFIC CONTROL


*G20-57 SIGNS TO BE PLACED AT PROJECT TERMINI 7 DAYS PRIOR TO CONSTRUCTION AND REMOVED WHEN CONSTRUCTION BEGINS

PLOT SCALE: 1:1

EXISTING SIGNING									
638.2102									
638.2602									
638.3000									
638.4000									
CATEGORY	STATION	LOCATION	MOVING SIGNS		REMOVING SIGNS TYPE II		MOVING SMALL SIGN SUPPORTS		REMARKS
			TYPE II	EACH	EACH	EACH	EACH	EACH	
0010	5+00	LT	--	1	1	--	--	--	SAVING 690.0150 SAVING ASPHALT 690.0250 SAVING CONCRETE LF
0010	5+55	LT	--	1	1	--	--	--	
0010	6+02	LT	--	2	1	--	--	--	
0010	6+20	RT	--	1	1	--	--	--	
0010	7+75	RT	--	2	1	--	--	42	
0010	11+10	RT	--	2	1	--	--	33	COLONIAL DR
0010	11+18	LT	--	2	1	--	--	10	PRIVATE ENTRANCE
0010	11+20	LT	--	1	1	--	--	23	PRIVATE ENTRANCE
0010	13+18	RT	--	2	1	--	--	42	PRIVATE ENTRANCE
0010	14+53	RT	--	2	1	--	--	31	PRIVATE ENTRANCE
0010	14+58	LT	--	1	1	--	--	--	PRIVATE ENTRANCE
0010	14+64	LT	--	2	1	--	--	20	PRIVATE ENTRANCE
0010	15+06	RT	--	2	1	--	--	--	PRIVATE ENTRANCE
0010	15+20	LT	--	2	1	--	--	--	PRIVATE ENTRANCE
0010	15+23	RT	--	2	1	--	--	10	PRIVATE ENTRANCE
0010	16+53	RT	--	1	1	--	--	--	PRIVATE ENTRANCE
0010	16+58	RT	--	2	1	--	--	--	PRIVATE ENTRANCE
0010	18+39	LT	--	3	1	--	--	--	PRIVATE ENTRANCE
0010	18+66	RT	--	2	1	--	--	--	MORRISON ST
0010	18+94	LT	--	2	1	--	--	--	PRIVATE ENTRANCE
0010	19+70	RT	--	2	1	--	--	--	PRIVATE ENTRANCE
0010	20+70	RT	--	4	1	--	--	--	PRIVATE ENTRANCE
0010	21+05	RT	--	1	1	--	--	--	PRIVATE ENTRANCE
0010	21+20	RT	--	2	1	--	--	--	PRIVATE ENTRANCE
0010	21+31	LT	--	2	1	--	--	20	PRIVATE ENTRANCE
0010	24+28	RT	--	2	1	--	--	--	PRIVATE ENTRANCE
0010	27+69	RT	--	2	1	--	--	20	PRIVATE ENTRANCE
0010	27+75	LT	--	2	1	--	--	--	PRIVATE ENTRANCE
0010	27+80	LT	--	2	1	--	--	--	PRIVATE ENTRANCE
0010	28+21	RT	--	2	1	--	--	--	PRIVATE ENTRANCE
0010	28+24	RT	1	--	--	1	--	--	PRIVATE ENTRANCE
0010	28+28	RT	--	2	1	--	--	--	LAUREL AVE
0010	28+32	LT	--	2	1	--	--	--	LAUREL AVE
0010	30+40	LT	--	1	1	--	--	10	PRIVATE ENTRANCE
0010	31+36	RT	--	2	1	--	--	17	PRIVATE ENTRANCE
0010	32+50	LT	--	3	1	--	--	--	PRIVATE ENTRANCE
0010	35+31	RT	--	2	1	--	--	5	PRIVATE ENTRANCE
0010	36+33	RT	--	4	1	--	--	--	KINNICKINIC ST
TOTAL 0010			1	74	37	1	--	--	PRIVATE ENTRANCE
							--	--	PRIVATE ENTRANCE
							--	--	PRIVATE ENTRANCE
							--	--	EOP
							--	75	
							--	114	
							--	365	
							1,069		
							TOTAL 0010		
									</

Addendum No. 01
ID 8999-00-87
Revised Sheet 76
January 3, 2025

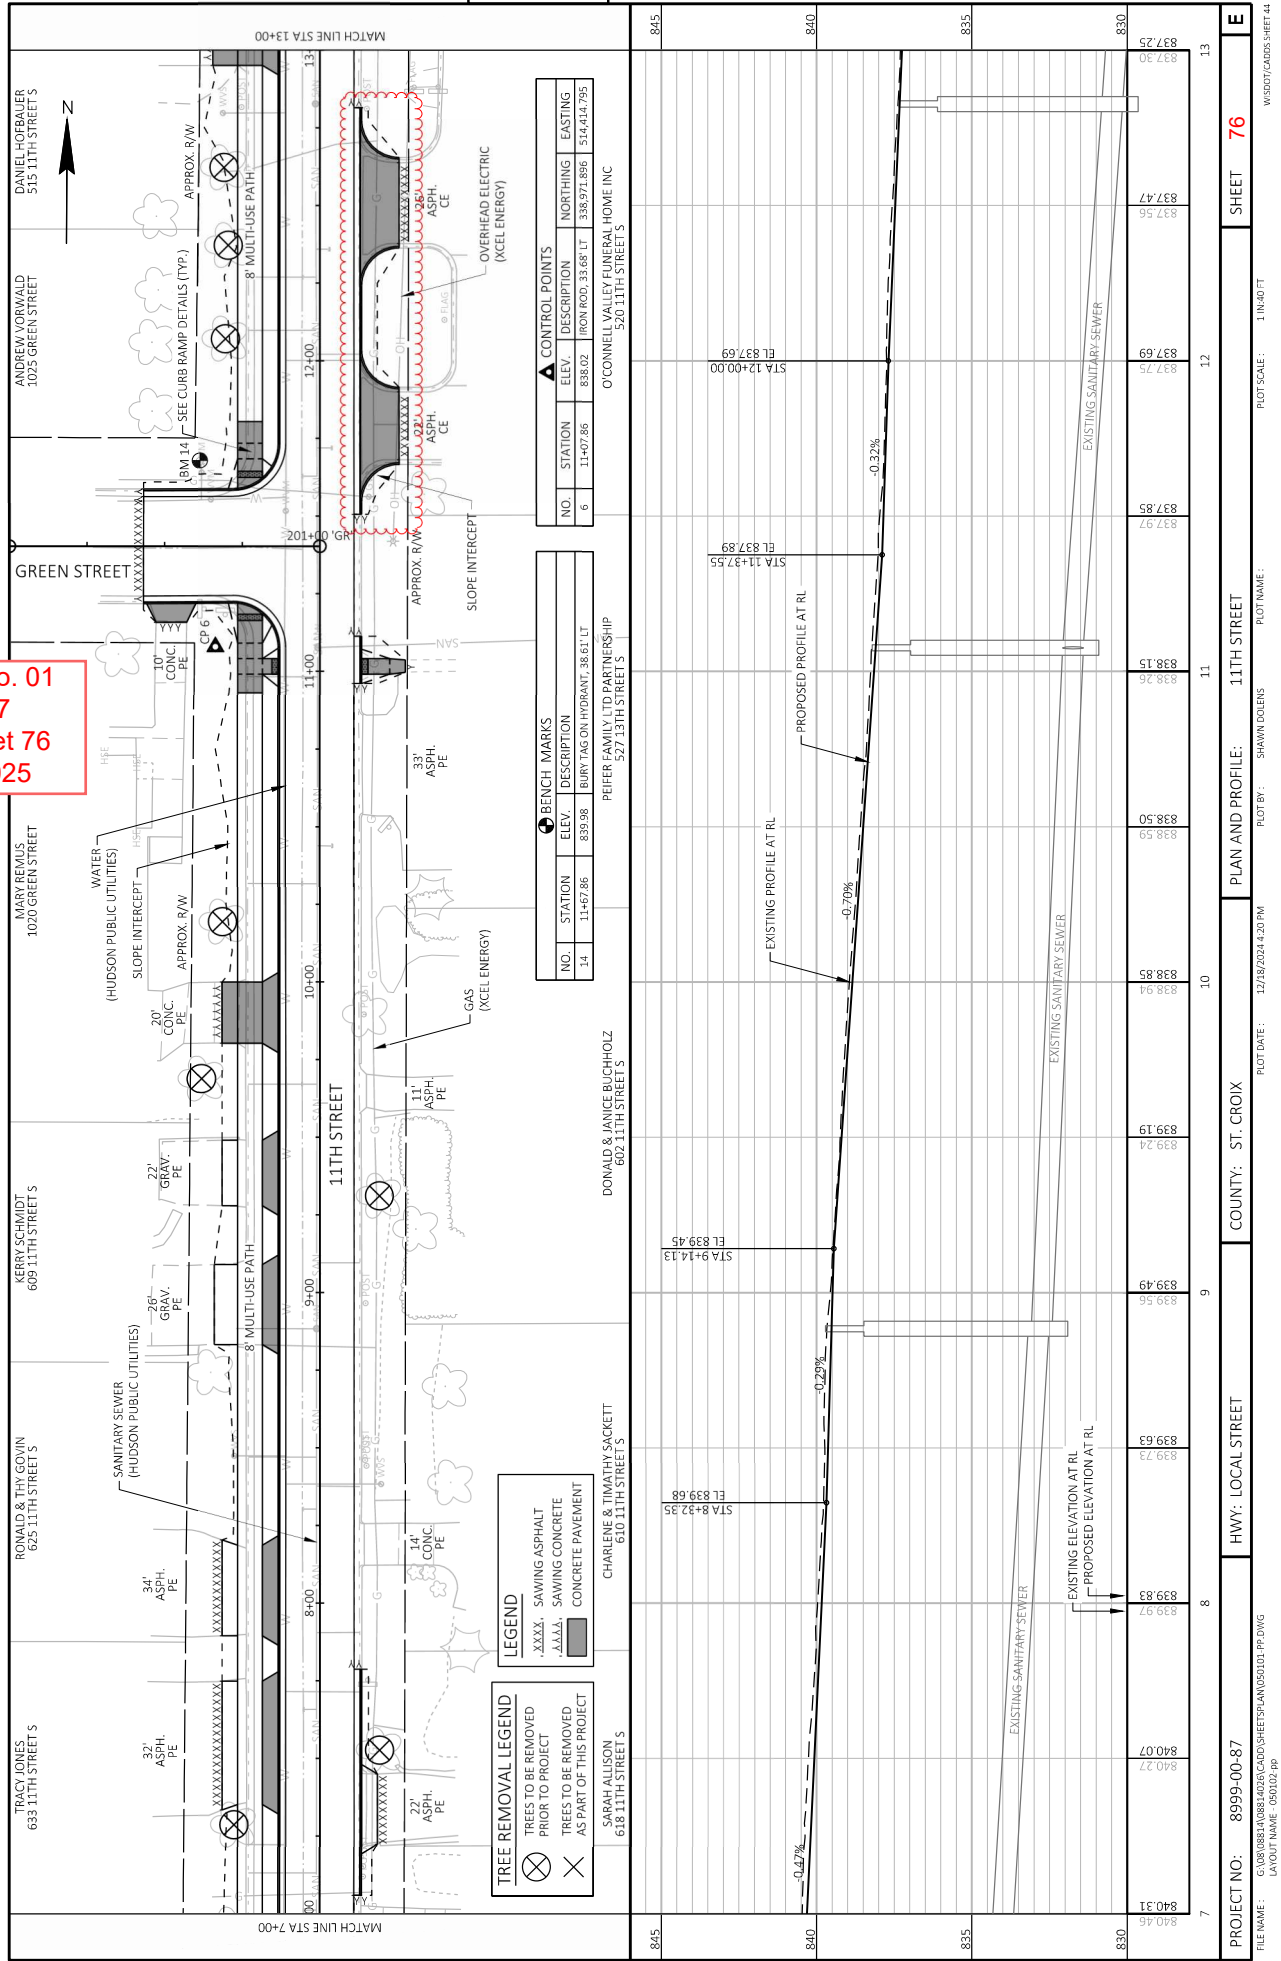

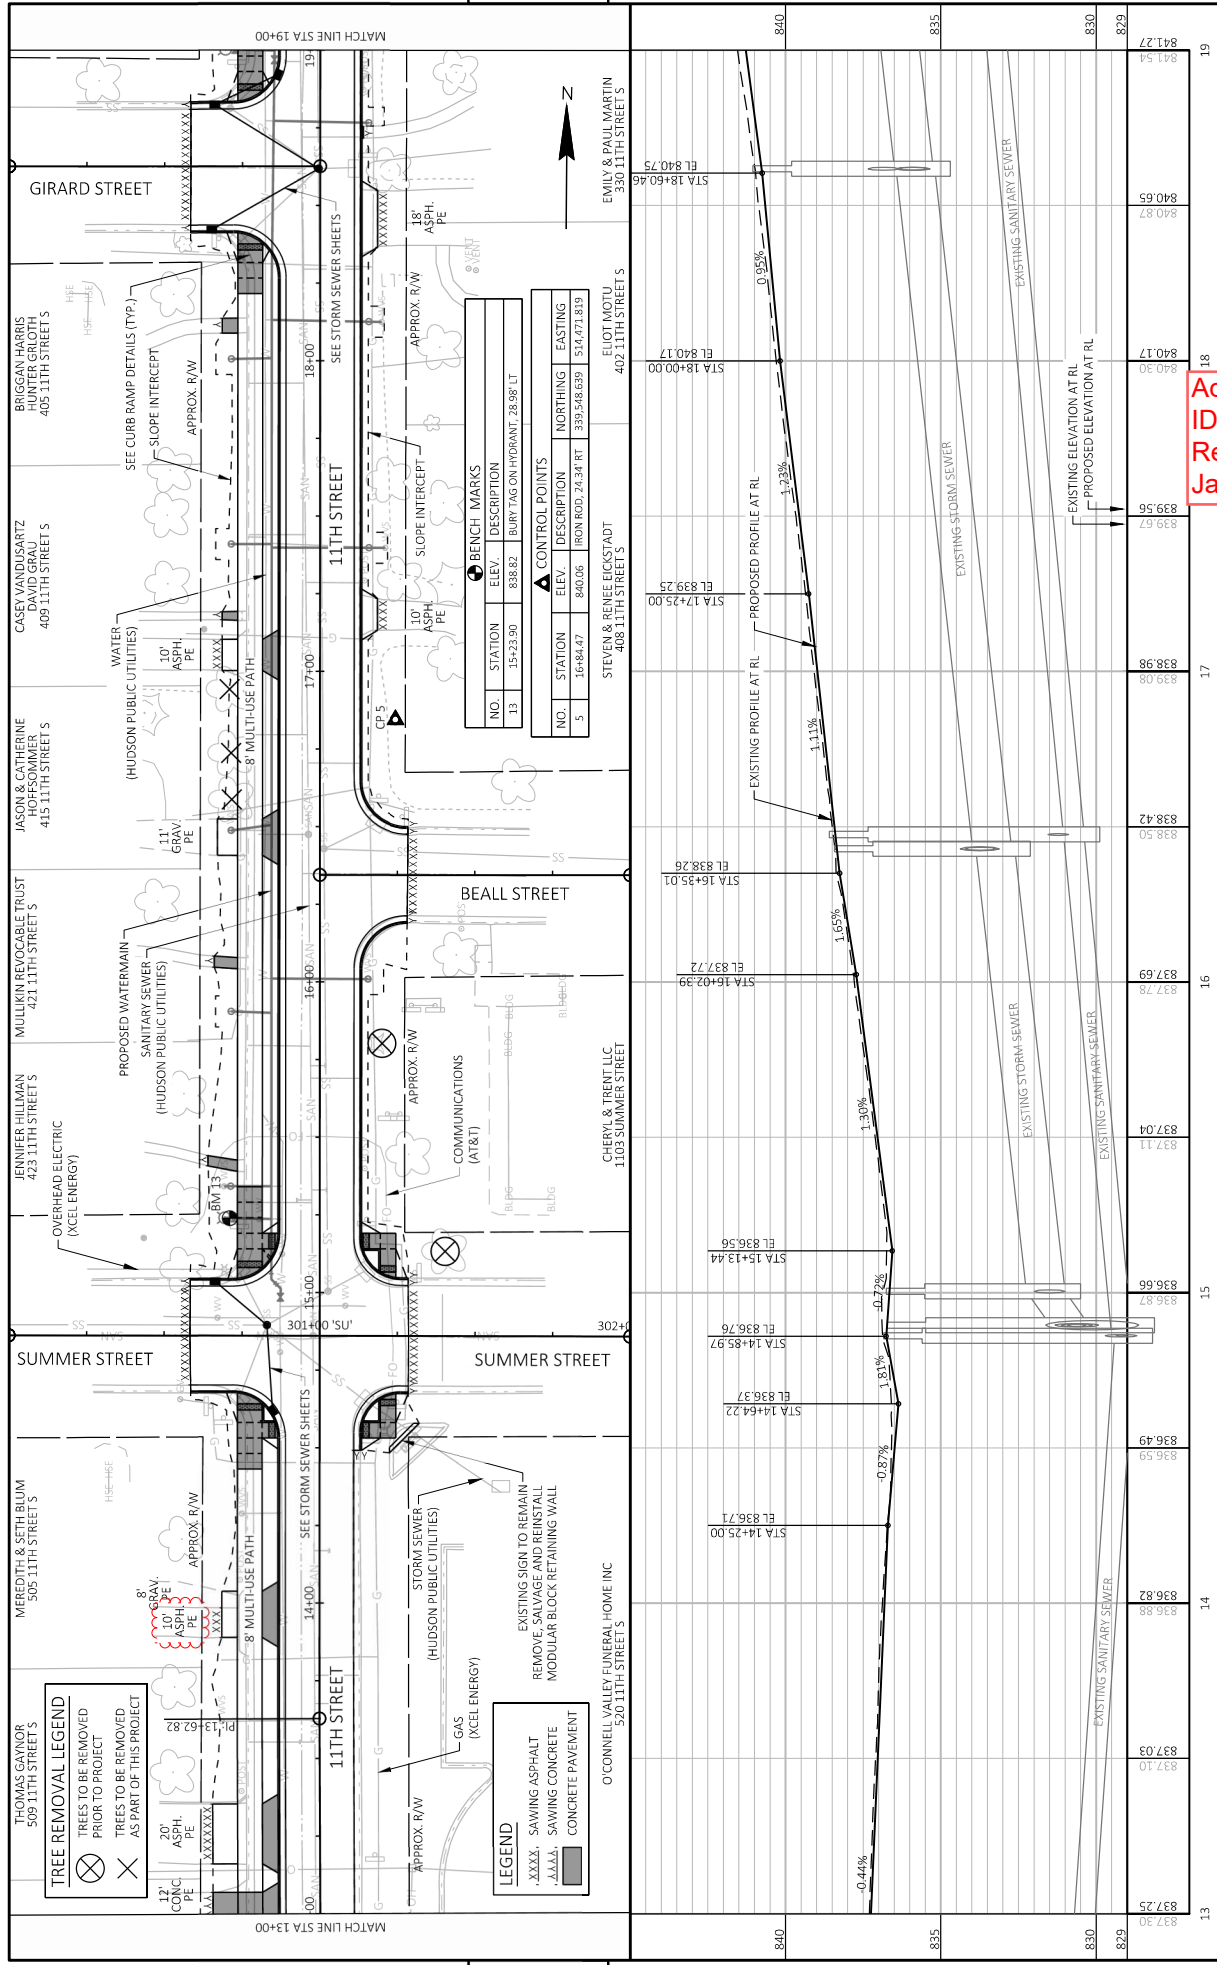

TREE REMOVAL LEGEND

	TREES TO BE REMOVED PRIOR TO PROJECT
	TREES TO BE REMOVED AS PART OF THIS PROJECT

LEGEND


XXXX	SAVING ASPHALT
XXXX	SAVING CONCRETE
XXXX	CONCRETE PAVEMENT

BENCH MARKS

NO.	STATION	ELEV.	DESCRIPTION
13	15+23.00	838.82	BURY TAG ON HYDRANT 28.98' LT

CONTROL POINTS

NO.	STATION	ELEV.	NORTHING	EASTING
5	16+84.47	840.06	339,548.639	514,471.819

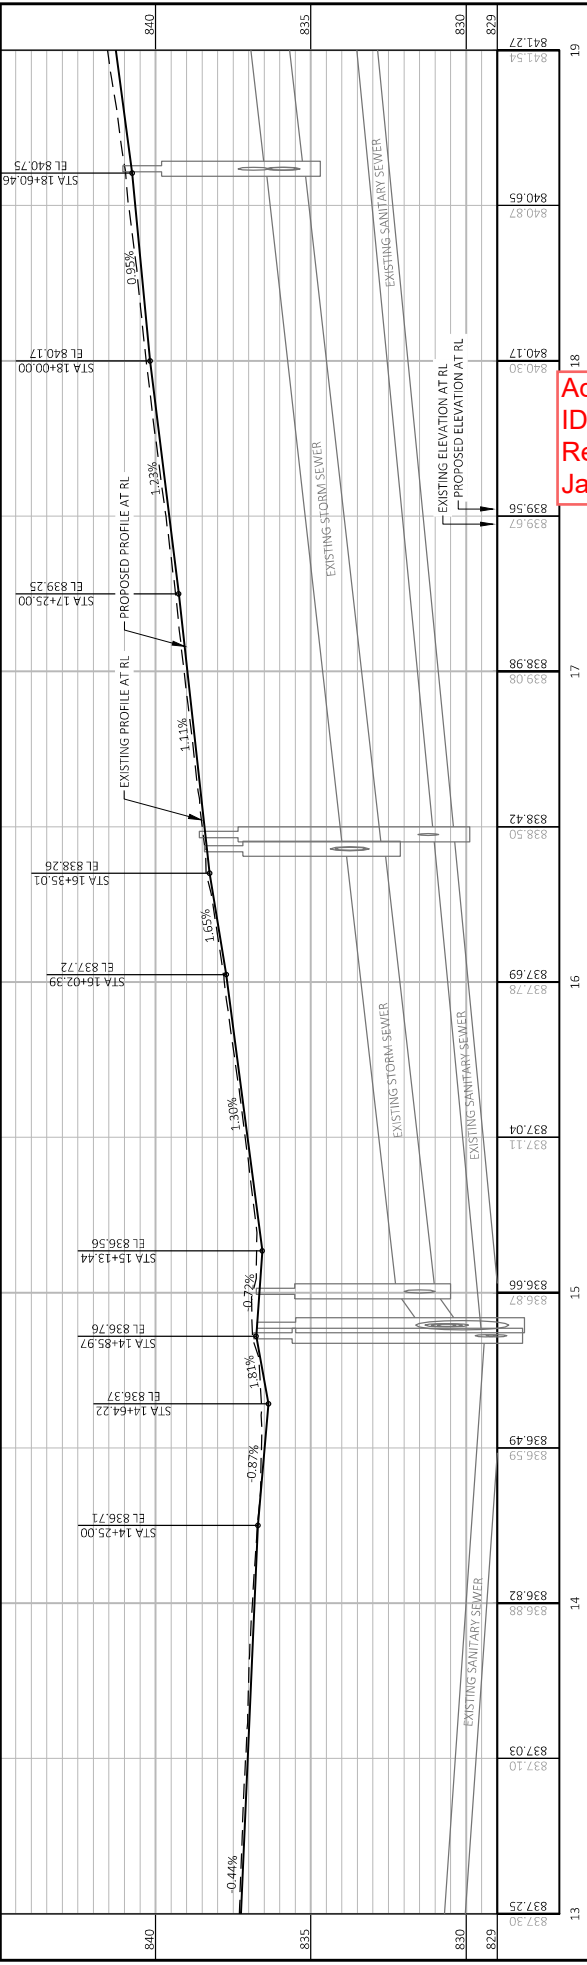

PROJECT NO:	8999-00-87	COUNTY:	ST. CROIX	PLAN AND PROFILE:	11TH STREET	SHEET	77	E
FILE NAME:	G:\08\08814\08814025\CADD\05\0101-PP.DWG	LAYOUT NAME:	050101 PP	DATE:	12/18/2024 4:20 PM	BY:	SHAWN DOLENS	1 IN=40 FT
Addendum No. 01 ID 8999-00-87 Revised Sheet 77 January 3, 2025								

PROPOSED WATERMAIN
(HUDSON PUBLIC UTILITIES)

WATER
(HUDSON PUBLIC UTILITIES)

OVERHEAD ELECTRIC
(XCEL ENERGY)

COMMUNICATIONS
(AT&T)

SANITARY SEWER
(HUDSON PUBLIC UTILITIES)

8' MULTI-USE PATH

11TH STREET

MORRISON STREET

LEGEND

- TREES TO BE REMOVED PRIOR TO PROJECT (X)
- TREES TO BE REMOVED AS PART OF THIS PROJECT (X)
- XXXX, SAWING ASPHALT
- AAAA, SAWING CONCRETE
- CONCRETE PAVEMENT

CONTROL POINTS


NO.	STATION	ELEV.	DESCRIPTION	NORTHING	EASTING
4	22+44.33	846.87	IRON ROD, 34.51" LT	NICHOLAS MILLER 204 11TH STREET S	BRANDY STRIBERG 200 11TH STREET S
12	22+08.47	847.31	BURY TAG ON HYDRANT, 28.38" LT	ADAM TRIPP 208 11TH STREET S	
13	22+08.47	847.31	BURY TAG ON HYDRANT, 28.38" LT	ADAM TRIPP 208 11TH STREET S	
14	22+08.47	847.31	BURY TAG ON HYDRANT, 28.38" LT	ADAM TRIPP 208 11TH STREET S	

PROPERTY OWNERS:


- ALVISA SULLIVAN 325 11TH STREET S
- BRIANNA & KINSETH SORLIEN 319 11TH STREET S
- AARON & TABA RICHERT 313 11TH STREET S
- GABRIELLE CROWLEY JOSEPH DAHLSTROM 307 11TH STREET S
- JOSEPH WILSON 303 11TH STREET S
- CHRISTOPHER GLEWICKI ERIC MOE 219 11TH STREET S
- ADAM OAKLAND RVCBL TRUST 213 11TH STREET S
- MATT & SANDRA AMMENTORP 203 11TH STREET S


ADDITIONAL NOTES:


- PROPOSED WATERMAIN (HUDSON PUBLIC UTILITIES)
- WATER (HUDSON PUBLIC UTILITIES)
- OVERHEAD ELECTRIC (XCEL ENERGY)
- COMMUNICATIONS (AT&T)
- SANITARY SEWER (HUDSON PUBLIC UTILITIES)
- 8' MULTI-USE PATH
- 11TH STREET
- MORRISON STREET
- LEGEND
- TREES TO BE REMOVED PRIOR TO PROJECT (X)
- TREES TO BE REMOVED AS PART OF THIS PROJECT (X)
- XXXX, SAWING ASPHALT
- AAAA, SAWING CONCRETE
- CONCRETE PAVEMENT
- CONTROL POINTS
- NO. STATION ELEV. DESCRIPTION NORTHING EASTING
- 4 22+44.33 846.87 IRON ROD, 34.51" LT NICHOLAS MILLER 204 11TH STREET S BRANDY STRIBERG 200 11TH STREET S
- 12 22+08.47 847.31 BURY TAG ON HYDRANT, 28.38" LT ADAM TRIPP 208 11TH STREET S
- 13 22+08.47 847.31 BURY TAG ON HYDRANT, 28.38" LT ADAM TRIPP 208 11TH STREET S
- 14 22+08.47 847.31 BURY TAG ON HYDRANT, 28.38" LT ADAM TRIPP 208 11TH STREET S

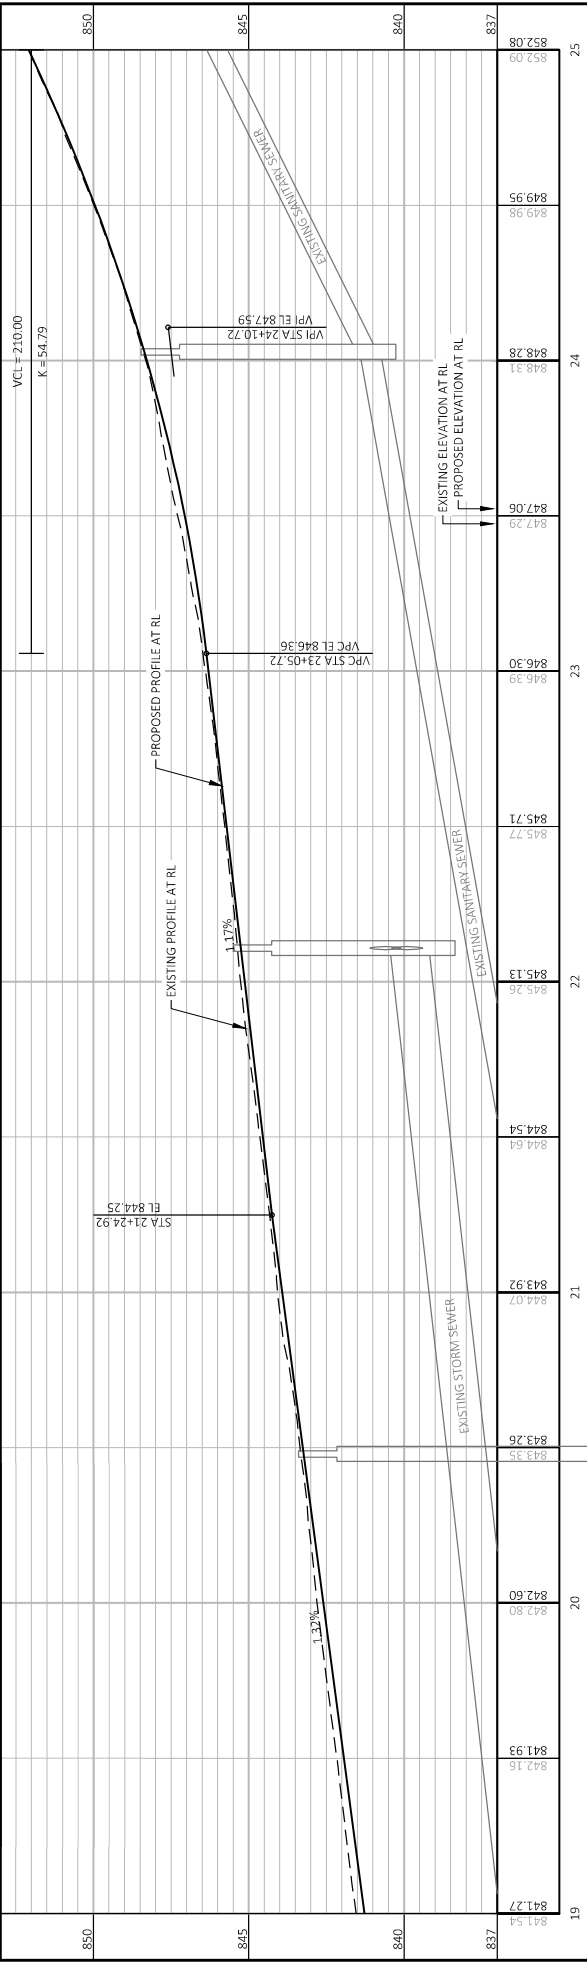

PROJECT NO: 8999-00-87	HWY: LOCAL STREET	COUNTY: ST. CROIX	PLAN AND PROFILE: 11TH STREET	SHEET 78	E
FILE NAME: G:\08\0884\0884\0261\CADD\SHEETS\PLAN\050101_PP.DWG LAYOUT NAME: 050104.pp PLOT DATE: 12/23/2024 8:43 AM PLOT BY: SHAWN DOLENS PLOT NAME: _____ PLOT SCALE: 1 IN=40 FT WISDOT CADD SHEET 44					

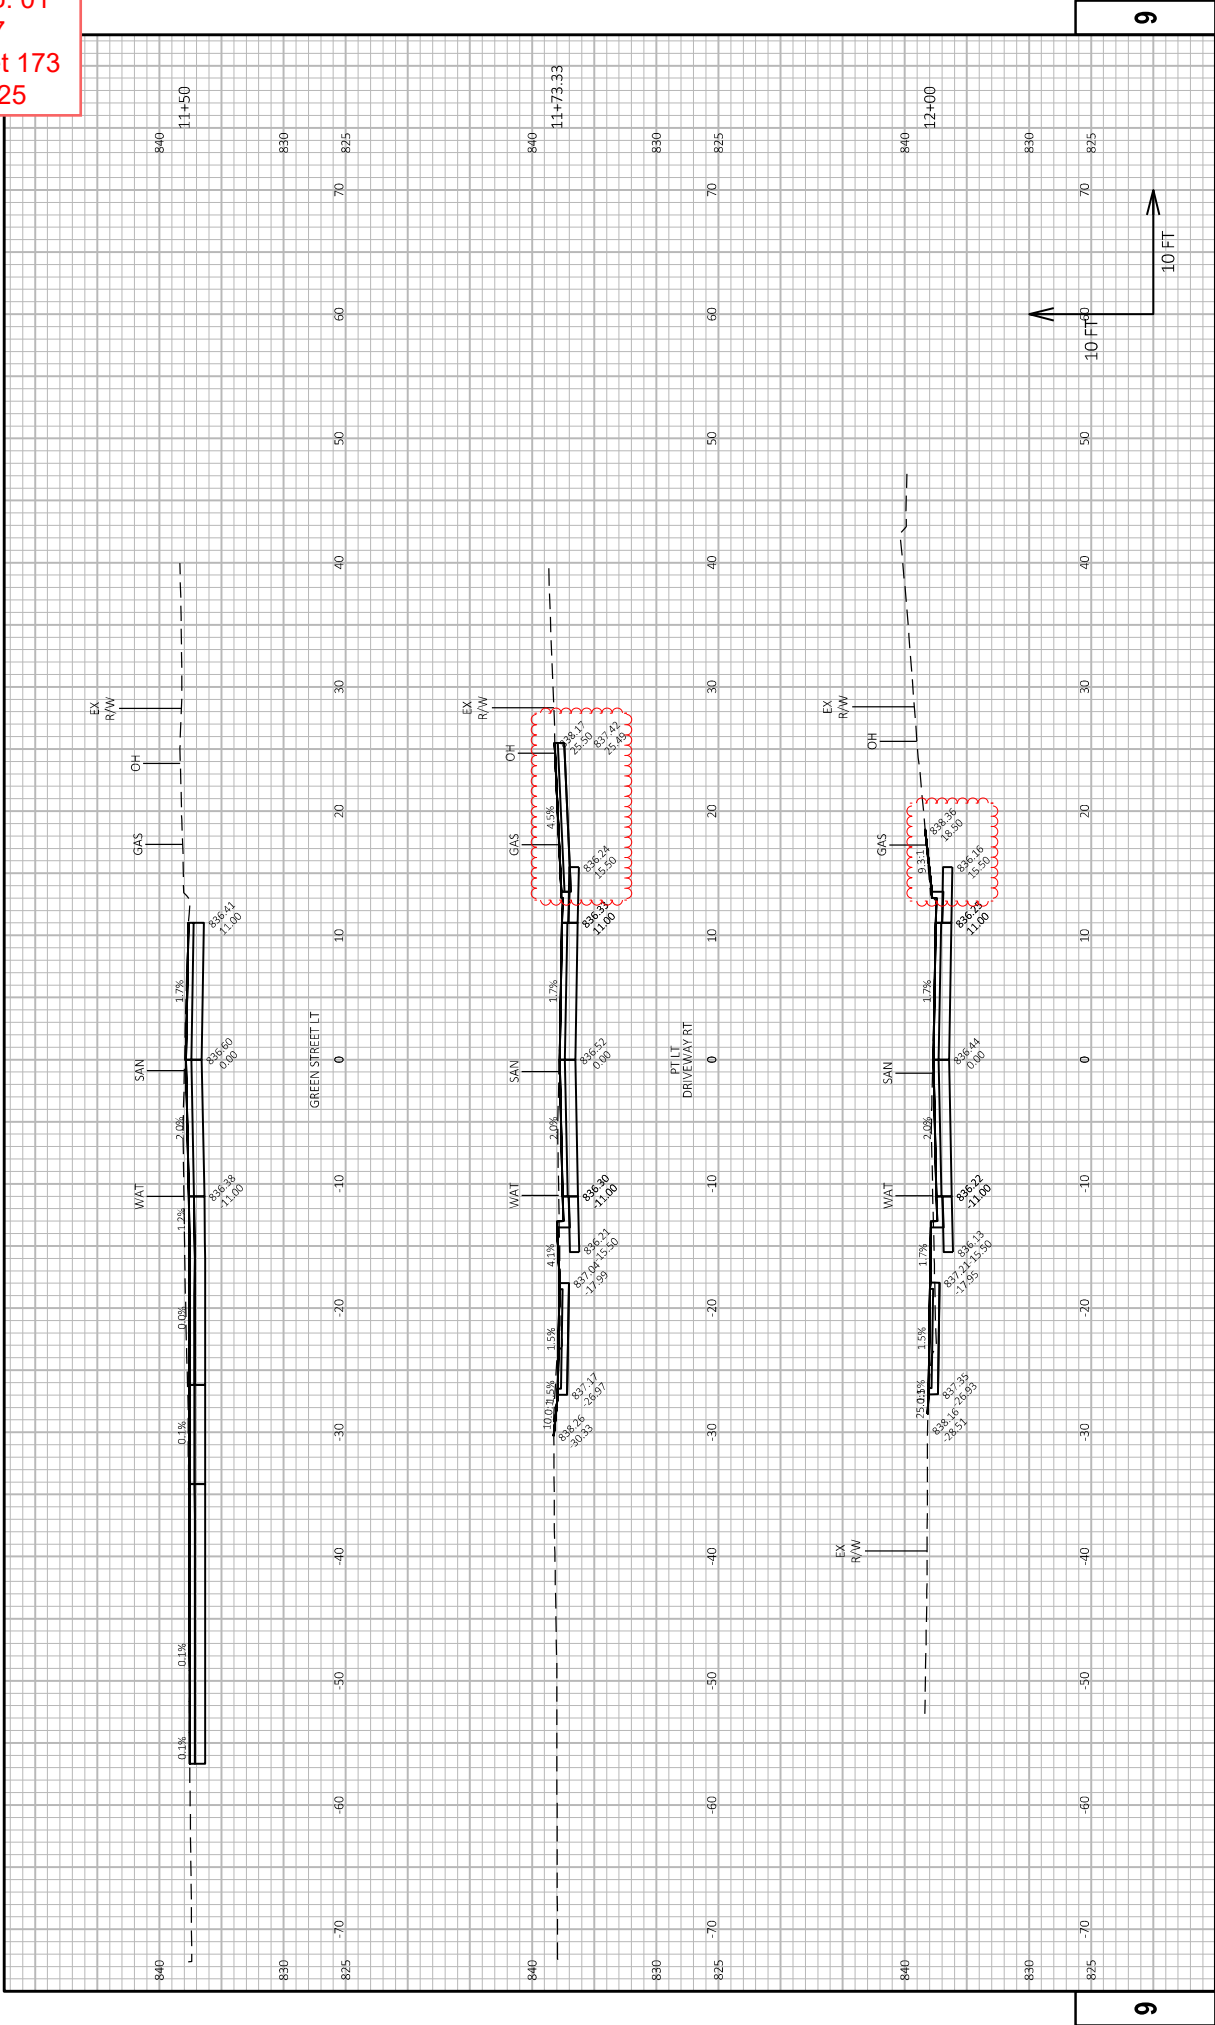

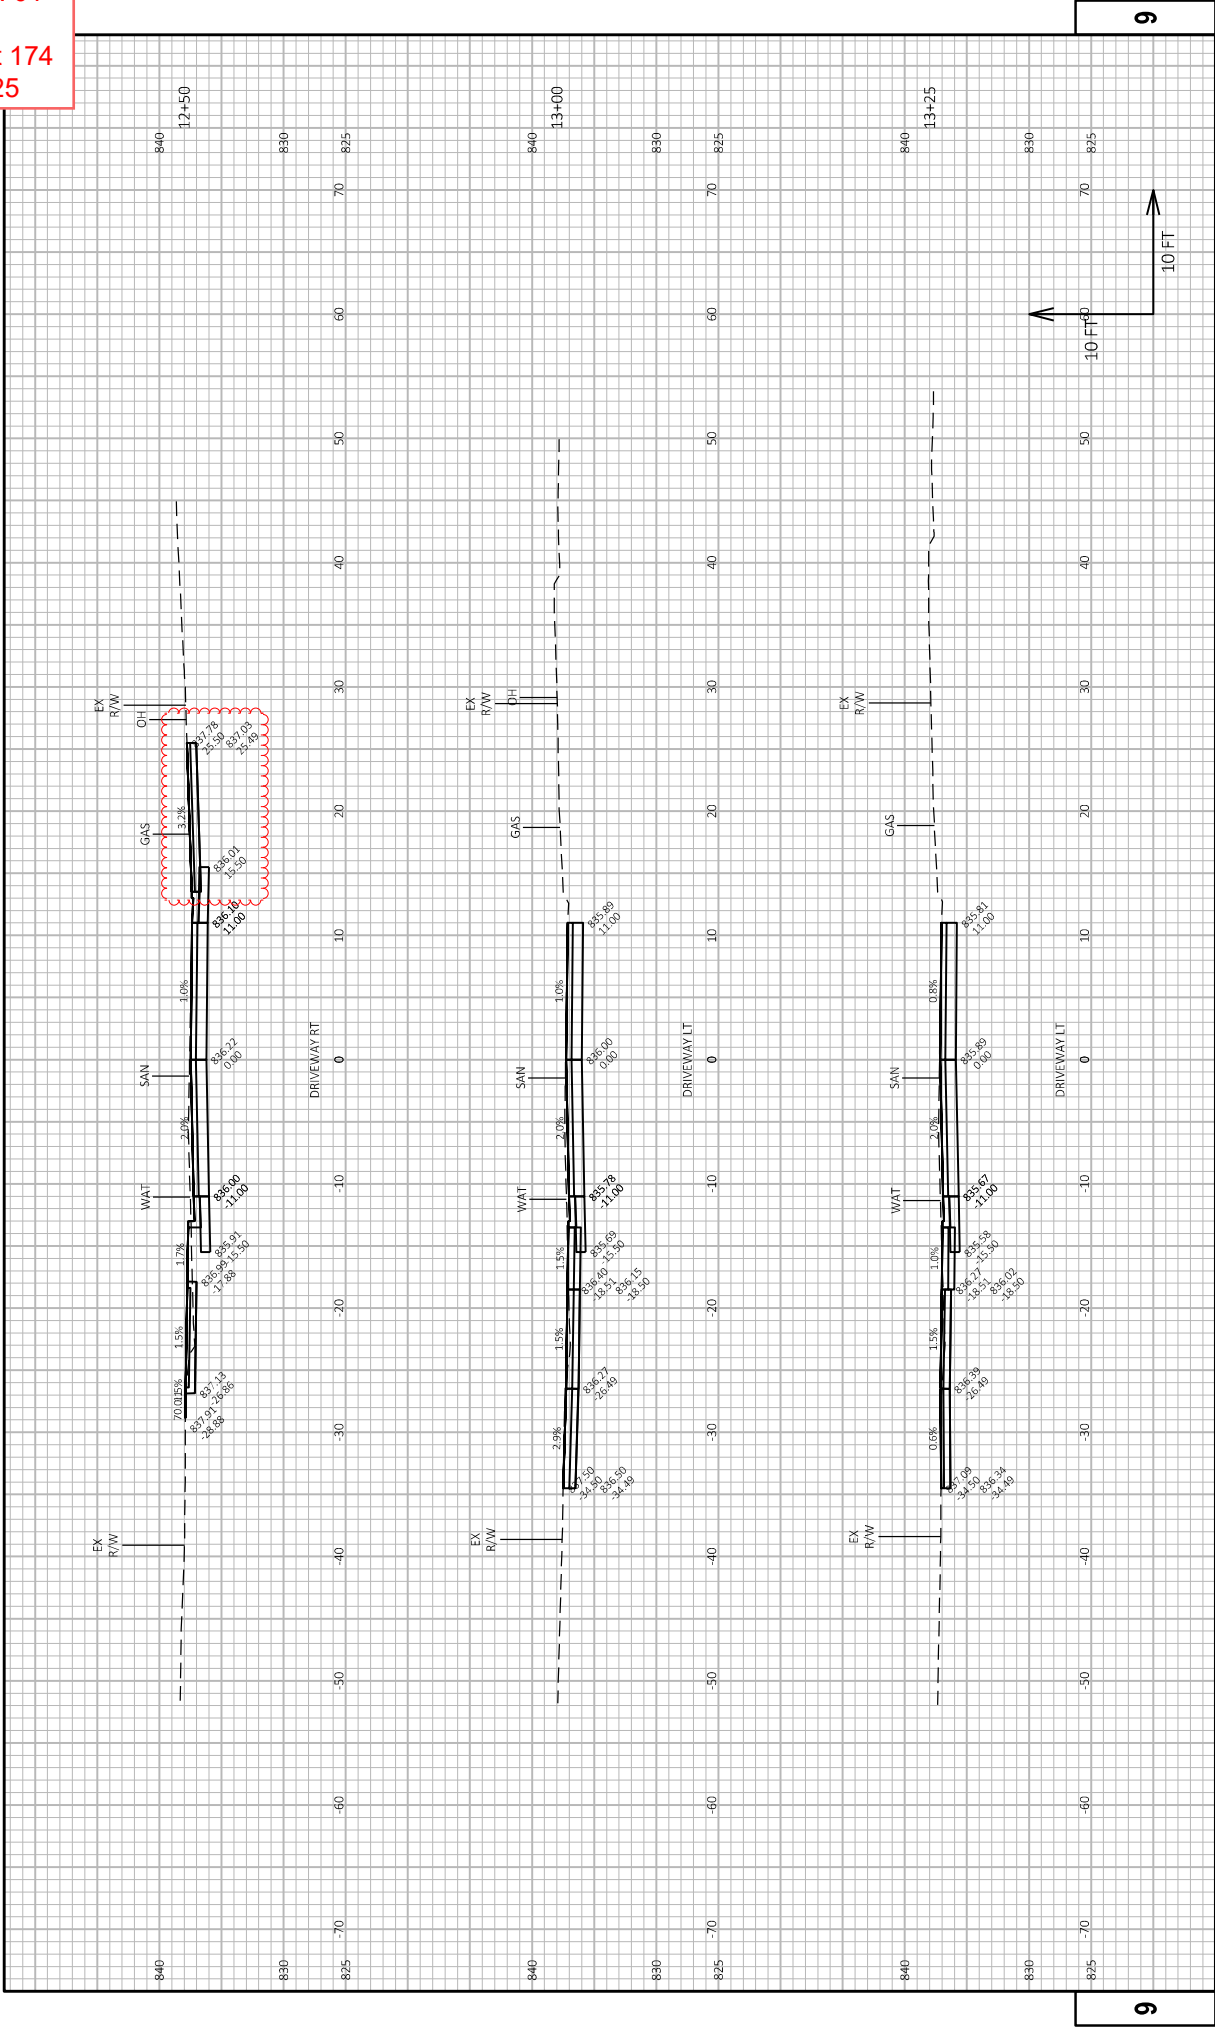

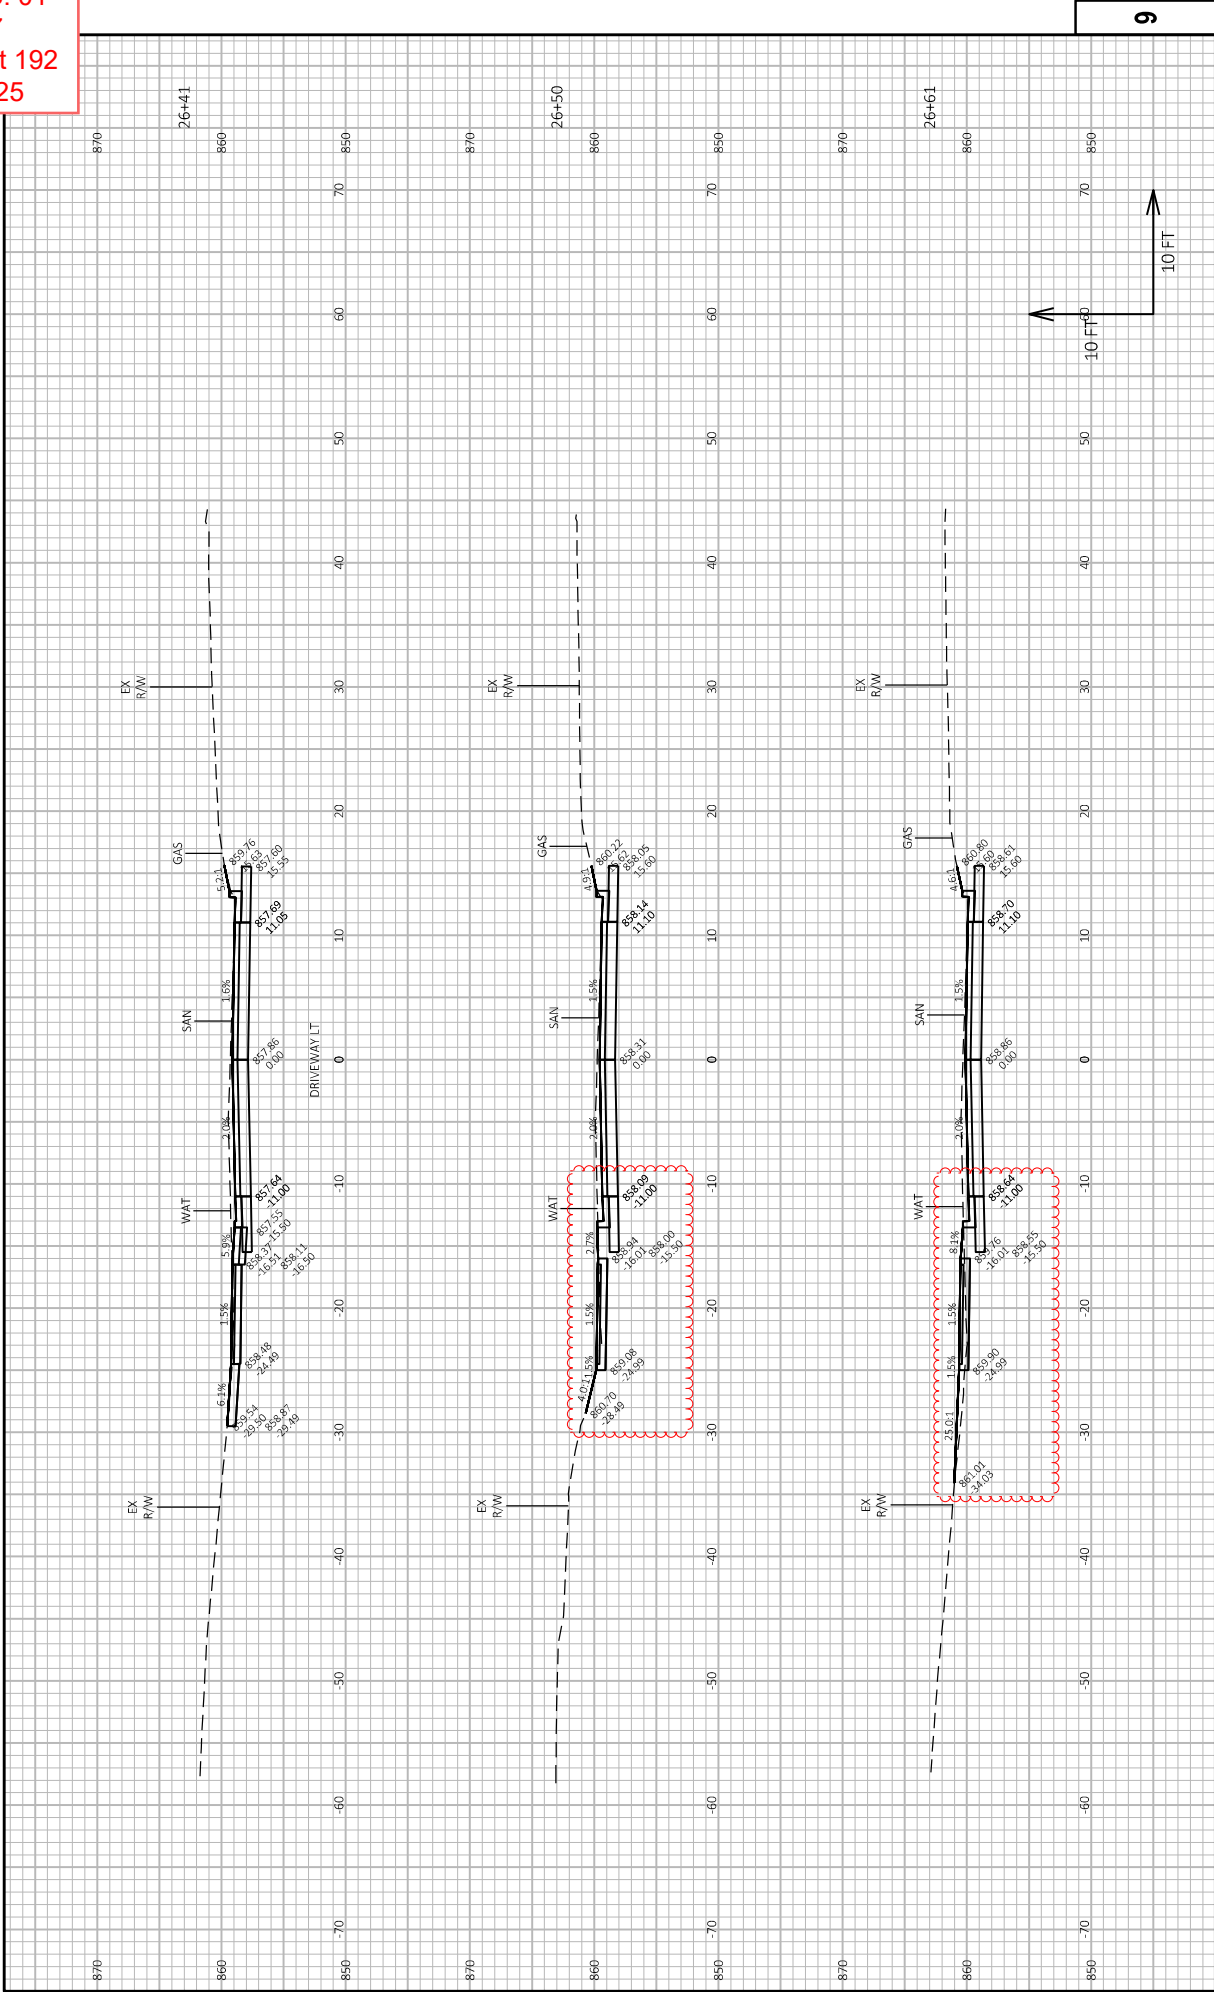



Proposal Schedule of Items

Page 1 of 9

Proposal ID: 20250114040 Project(s): 8999-00-87

Federal ID(s): WISC 2025177

SECTION: 0001

Contract Items

Alt Set ID:

Alt Mbr ID:

Proposal Line Number	Item ID Description	Approximate Quantity and Units	Unit Price	Bid Amount
0002	201.0105 Clearing	8.000 STA	_____.	_____.
0004	201.0205 Grubbing	8.000 STA	_____.	_____.
0006	204.0100 Removing Concrete Pavement	150.000 SY	_____.	_____.
0008	204.0150 Removing Curb & Gutter	5,620.000 LF	_____.	_____.
0010	204.0155 Removing Concrete Sidewalk	100.000 SY	_____.	_____.
0012	204.0210 Removing Manholes	5.000 EACH	_____.	_____.
0014	204.0220 Removing Inlets	9.000 EACH	_____.	_____.
0016	204.0245 Removing Storm Sewer (size) 01. 12-Inch	247.000 LF	_____.	_____.
0018	205.0100 Excavation Common	5,551.000 CY	_____.	_____.
0020	211.0101 Prepare Foundation for Asphaltic Paving (project) 01. 8999-00-87	1.000 EACH	_____.	_____.
0022	211.0500 Prepare Foundation for Base Aggregate	34.000 STA	_____.	_____.
0024	213.0100 Finishing Roadway (project) 01. 8999-00-87	1.000 EACH	_____.	_____.
0026	305.0110 Base Aggregate Dense 3/4-Inch	20.000 TON	_____.	_____.
0028	305.0120 Base Aggregate Dense 1 1/4-Inch	235.000 TON	_____.	_____.
0030	455.0605 Tack Coat	670.000 GAL	_____.	_____.



Proposal Schedule of Items

Page 2 of 9

Proposal ID: 20250114040 Project(s): 8999-00-87

Federal ID(s): WISC 2025177

SECTION: 0001

Contract Items

Alt Set ID:

Alt Mbr ID:

Proposal Line Number	Item ID Description	Approximate Quantity and Units	Unit Price	Bid Amount
0032	460.2000 Incentive Density HMA Pavement	2,010.000 DOL	1.00000	2,010.00
0034	460.5245 HMA Pavement 5 LT 58-34 S	430.000 TON	_____	_____
0036	460.6223 HMA Pavement 3 MT 58-28 S	1,620.000 TON	_____	_____
0038	460.6445 HMA Pavement 5 MT 58-34 H	1,080.000 TON	_____	_____
0040	465.0120 Asphaltic Surface Driveways and Field Entrances	40.000 TON	_____	_____
0042	601.0407 Concrete Curb & Gutter 18-Inch Type D	20.000 LF	_____	_____
0044	601.0411 Concrete Curb & Gutter 30-Inch Type D	5,775.000 LF	_____	_____
0046	601.0600 Concrete Curb Pedestrian	101.000 LF	_____	_____
0048	602.0405 Concrete Sidewalk 4-Inch	4,180.000 SF	_____	_____
0050	602.0415 Concrete Sidewalk 6-Inch	690.000 SF	_____	_____
0052	602.0505 Curb Ramp Detectable Warning Field Yellow	258.000 SF	_____	_____
0054	602.0605 Curb Ramp Detectable Warning Field Radial Yellow	92.520 SF	_____	_____
0056	602.0810 Concrete Driveway 6-Inch	379.000 SY	_____	_____
0058	602.0815 Concrete Driveway 7-Inch	123.000 SY	_____	_____
0060	608.0312 Storm Sewer Pipe Reinforced Concrete Class III 12-Inch	47.000 LF	_____	_____



Proposal Schedule of Items

Page 3 of 9

Proposal ID: 20250114040 Project(s): 8999-00-87

Federal ID(s): WISC 2025177

SECTION: 0001

Contract Items

Alt Set ID:

Alt Mbr ID:

Proposal Line Number	Item ID Description	Approximate Quantity and Units	Unit Price	Bid Amount
0062	608.0412 Storm Sewer Pipe Reinforced Concrete Class IV 12-Inch	20.000 LF	_____.	_____.
0064	608.0415 Storm Sewer Pipe Reinforced Concrete Class IV 15-Inch	225.000 LF	_____.	_____.
0066	611.0530 Manhole Covers Type J	6.000 EACH	_____.	_____.
0068	611.0624 Inlet Covers Type H	11.000 EACH	_____.	_____.
0070	611.2004 Manholes 4-FT Diameter	3.000 EACH	_____.	_____.
0072	611.2005 Manholes 5-FT Diameter	1.000 EACH	_____.	_____.
0074	611.2006 Manholes 6-FT Diameter	2.000 EACH	_____.	_____.
0076	611.3004 Inlets 4-FT Diameter	1.000 EACH	_____.	_____.
0078	611.3230 Inlets 2x3-FT	10.000 EACH	_____.	_____.
0080	611.8110 Adjusting Manhole Covers	6.000 EACH	_____.	_____.
0082	611.8115 Adjusting Inlet Covers	5.000 EACH	_____.	_____.
0084	612.0902.S Insulation Board Polystyrene (inch) 01. 4-Inch	25.000 SY	_____.	_____.
0086	618.0100 Maintenance and Repair of Haul Roads (project) 01. 8999-00-87	1.000 EACH	_____.	_____.
0088	619.1000 Mobilization	1.000 EACH	_____.	_____.
0090	624.0100 Water	94.300 MGAL	_____.	_____.



Proposal Schedule of Items

Page 4 of 9

Proposal ID: 20250114040 Project(s): 8999-00-87

Federal ID(s): WISC 2025177

SECTION: 0001

Contract Items

Alt Set ID:

Alt Mbr ID:

Proposal Line Number	Item ID Description	Approximate Quantity and Units	Unit Price	Bid Amount
0092	625.0100 Topsoil	3,200.000 SY	_____.	_____.
0094	628.1504 Silt Fence	2,200.000 LF	_____.	_____.
0096	628.1520 Silt Fence Maintenance	2,200.000 LF	_____.	_____.
0098	628.1905 Mobilizations Erosion Control	6.000 EACH	_____.	_____.
0100	628.1910 Mobilizations Emergency Erosion Control	3.000 EACH	_____.	_____.
0102	628.2008 Erosion Mat Urban Class I Type B	2,000.000 SY	_____.	_____.
0104	628.6505 Soil Stabilizer Type A	0.350 ACRE	_____.	_____.
0106	628.7005 Inlet Protection Type A	29.000 EACH	_____.	_____.
0108	628.7015 Inlet Protection Type C	18.000 EACH	_____.	_____.
0110	628.7560 Tracking Pads	2.000 EACH	_____.	_____.
0112	629.0210 Fertilizer Type B	3.000 CWT	_____.	_____.
0114	630.0140 Seeding Mixture No. 40	55.000 LB	_____.	_____.
0116	630.0200 Seeding Temporary	80.000 LB	_____.	_____.
0118	630.0500 Seed Water	165.000 MGAL	_____.	_____.
0120	634.0814 Posts Tubular Steel 2x2-Inch X 14-FT	14.000 EACH	_____.	_____.
0122	634.0816 Posts Tubular Steel 2x2-Inch X 16-FT	13.000 EACH	_____.	_____.



Proposal Schedule of Items

Page 5 of 9

Proposal ID: 20250114040 Project(s): 8999-00-87

Federal ID(s): WISC 2025177

SECTION: 0001

Contract Items

Alt Set ID:

Alt Mbr ID:

Proposal Line Number	Item ID Description	Approximate Quantity and Units	Unit Price	Bid Amount
0124	634.0818 Posts Tubular Steel 2x2-Inch X 18-FT	4.000 EACH	_____.	_____.
0126	637.2210 Signs Type II Reflective H	155.380 SF	_____.	_____.
0128	637.2230 Signs Type II Reflective F	103.000 SF	_____.	_____.
0130	638.2102 Moving Signs Type II	1.000 EACH	_____.	_____.
0132	638.2602 Removing Signs Type II	74.000 EACH	_____.	_____.
0134	638.3000 Removing Small Sign Supports	37.000 EACH	_____.	_____.
0136	638.4000 Moving Small Sign Supports	1.000 EACH	_____.	_____.
0138	642.5001 Field Office Type B	1.000 EACH	_____.	_____.
0140	643.0410 Traffic Control Barricades Type II	330.000 DAY	_____.	_____.
0142	643.0420 Traffic Control Barricades Type III	650.000 DAY	_____.	_____.
0144	643.0705 Traffic Control Warning Lights Type A	1,620.000 DAY	_____.	_____.
0146	643.0900 Traffic Control Signs	10,860.000 DAY	_____.	_____.
0148	643.1000 Traffic Control Signs Fixed Message	36.000 SF	_____.	_____.
0150	643.5000 Traffic Control	1.000 EACH	_____.	_____.
0152	646.1040 Marking Line Grooved Wet Ref Epoxy 4-Inch	5,850.000 LF	_____.	_____.
0154	646.4020 Marking Line Epoxy 10-Inch	125.000 LF	_____.	_____.



Proposal Schedule of Items

Page 6 of 9

Proposal ID: 20250114040 Project(s): 8999-00-87

Federal ID(s): WISC 2025177

SECTION: 0001

Contract Items

Alt Set ID:

Alt Mbr ID:

Proposal Line Number	Item ID Description	Approximate Quantity and Units	Unit Price	Bid Amount
0156	646.5020 Marking Arrow Epoxy	4.000 EACH	_____.	_____.
0158	646.5120 Marking Word Epoxy	16.000 EACH	_____.	_____.
0160	646.6120 Marking Stop Line Epoxy 18-Inch	62.000 LF	_____.	_____.
0162	646.7420 Marking Crosswalk Epoxy Transverse Line 6-Inch	480.000 LF	_____.	_____.
0164	646.7520 Marking Crosswalk Epoxy Block Style 24-Inch	300.000 LF	_____.	_____.
0166	646.8120 Marking Curb Epoxy	400.000 LF	_____.	_____.
0168	650.4000 Construction Staking Storm Sewer	17.000 EACH	_____.	_____.
0170	650.4500 Construction Staking Subgrade	1,790.000 LF	_____.	_____.
0172	650.5000 Construction Staking Base	3,334.000 LF	_____.	_____.
0174	650.5500 Construction Staking Curb Gutter and Curb & Gutter	5,930.000 LF	_____.	_____.
0176	650.8000 Construction Staking Resurfacing Reference	1,542.000 LF	_____.	_____.
0178	650.9000 Construction Staking Curb Ramps	25.000 EACH	_____.	_____.
0180	650.9500 Construction Staking Sidewalk (project) 01. 8999-00-87	1.000 EACH	_____.	_____.
0182	650.9911 Construction Staking Supplemental Control (project) 01. 8999-00-87	1.000 EACH	_____.	_____.



Proposal Schedule of Items

Page 7 of 9

Proposal ID: 20250114040 Project(s): 8999-00-87

Federal ID(s): WISC 2025177

SECTION: 0001

Contract Items

Alt Set ID:

Alt Mbr ID:

Proposal Line Number	Item ID Description	Approximate Quantity and Units	Unit Price	Bid Amount
0184	650.9920 Construction Staking Slope Stakes	3,334.000 LF	_____.	_____.
0186	690.0150 Sawing Asphalt	1,069.000 LF	_____.	_____.
0188	690.0250 Sawing Concrete	365.000 LF	_____.	_____.
0190	740.0440 Incentive IRI Ride	1,262.880 DOL	1.00000	1,262.88
0192	ASP.1T0A On-the-Job Training Apprentice at \$5.00/HR	800.000 HRS	5.00000	4,000.00
0194	ASP.1T0G On-the-Job Training Graduate at \$5.00/HR	600.000 HRS	5.00000	3,000.00
0196	SPV.0060 Special 01. Adjust Frame & Ring Casting	12.000 EACH	_____.	_____.
0198	SPV.0060 Special 02. Salvaged and Install Hydrant and Valve Box	2.000 EACH	_____.	_____.
0200	SPV.0060 Special 03. Remove Gate Valve & Box	4.000 EACH	_____.	_____.
0202	SPV.0060 Special 04. Connect To Existing Water Main	2.000 EACH	_____.	_____.
0204	SPV.0060 Special 05. 45° Bend 8-Inch	4.000 EACH	_____.	_____.
0206	SPV.0060 Special 06. Gate Valve 8-Inch	4.000 EACH	_____.	_____.
0208	SPV.0060 Special 07. Tee 8-Inch x 6-Inch	3.000 EACH	_____.	_____.
0210	SPV.0060 Special 08. Hydrant	1.000 EACH	_____.	_____.
0212	SPV.0060 Special 09. Gate Valve 6-Inch	1.000 EACH	_____.	_____.



Proposal Schedule of Items

Page 8 of 9

Proposal ID: 20250114040 Project(s): 8999-00-87

Federal ID(s): WISC 2025177

SECTION: 0001

Contract Items

Alt Set ID:

Alt Mbr ID:

Proposal Line Number	Item ID Description	Approximate Quantity and Units	Unit Price	Bid Amount
0214	SPV.0060 Special 10. Curb Stop 1-Inch	33.000 EACH	_____.	_____.
0216	SPV.0060 Special 11. Corp Stop 1-Inch	33.000 EACH	_____.	_____.
0218	SPV.0060 Special 12. Watermain Testing	1.000 EACH	_____.	_____.
0220	SPV.0060 Special 13. Temporary Water	1.000 EACH	_____.	_____.
0222	SPV.0060 Special 14. Adjusting Water Valve	12.000 EACH	_____.	_____.
0224	SPV.0060 Special 15. Connect To Existing Storm Sewer	15.000 EACH	_____.	_____.
0226	SPV.0060 Special 16. Remove, Salvage, and Reinstall Modular Block Retaining Wall	1.000 EACH	_____.	_____.
0228	SPV.0060 Special 17. Street Name Sign	20.000 EACH	_____.	_____.
0230	SPV.0090 Special 01. Remove Watermain	1,321.000 LF	_____.	_____.
0232	SPV.0090 Special 02. Remove Water Service	783.000 LF	_____.	_____.
0234	SPV.0090 Special 03. Ductile Iron Water Main 8-Inch	1,299.000 LF	_____.	_____.
0236	SPV.0090 Special 04. Ductile Iron Water Main 6-Inch	44.000 LF	_____.	_____.
0238	SPV.0090 Special 05. Copper Pipe 1-Inch	783.000 LF	_____.	_____.
0240	SPV.0090 Special 06. Concrete Valley Gutter	96.000 LF	_____.	_____.
0244	SPV.0195 Special 01. Pulverized Base	4,810.000 TON	_____.	_____.



Proposal Schedule of Items

Page 9 of 9

Proposal ID: 20250114040 Project(s): 8999-00-87

Federal ID(s): WISC 2025177

SECTION: 0001

Contract Items

Alt Set ID:

Alt Mbr ID:

Proposal Line Number	Item ID Description	Approximate Quantity and Units	Unit Price	Bid Amount
0246	SPV.0195 Special 02. Pulverized Base	1,205.000 TON	_____.	_____.
0248	SPV.0060 Special 18. Remove Block	1.000 EACH	_____.	_____.
Section: 0001			Total:	_____.
			Total Bid:	_____.