



Wisconsin Department of Transportation

February 26, 2025

Division of Transportation Systems Development

Bureau of Project Development
4822 Madison Yards Way, 4th Floor South
Madison, WI 53705

Telephone: (608) 266-1631
Facsimile (FAX): (608) 266-8459

NOTICE TO ALL CONTRACTORS:

Proposal #03: 3020-00-70, WISC 2025358
Horicon - Kewaskum
CTH V to STH 175
STH 028
Dodge County

Letting of March 11, 2025

This is Addendum No. 02, which provides for the following:

Schedule of Items:

Revised Bid Item Quantities					
Bid Item	Item Description	Unit	Proposal Total Prior to Addendum	Proposal Quantity Change (-)	Proposal Total After Addendum
465.0105	Asphaltic Surface	TON	2147	300	2447

Plan Sheets:

Revised Plan Sheets	
Plan Sheet	Plan Sheet Title (brief description of changes to sheet)
9	Construction Details – Added excavation quantities and removal limits to culvert replacement detail
43	Miscellaneous Quantities – Revised quantity of Asphaltic Surface to include full depth in culvert replacement areas

Schedule of Items

Attached, dated February 26, 2025, are the revised Schedule of Items Page 2.

Plan Sheets

The following 8½ x 11-inch sheets are attached and made part of the plans for this proposal:

Revised: 9 and 43.


The responsibility for notifying potential subcontractors and suppliers of these changes remains with the prime contractor.

Sincerely,

Mike Coleman

Proposal Development Specialist
Proposal Management Section

END OF ADDENDUM

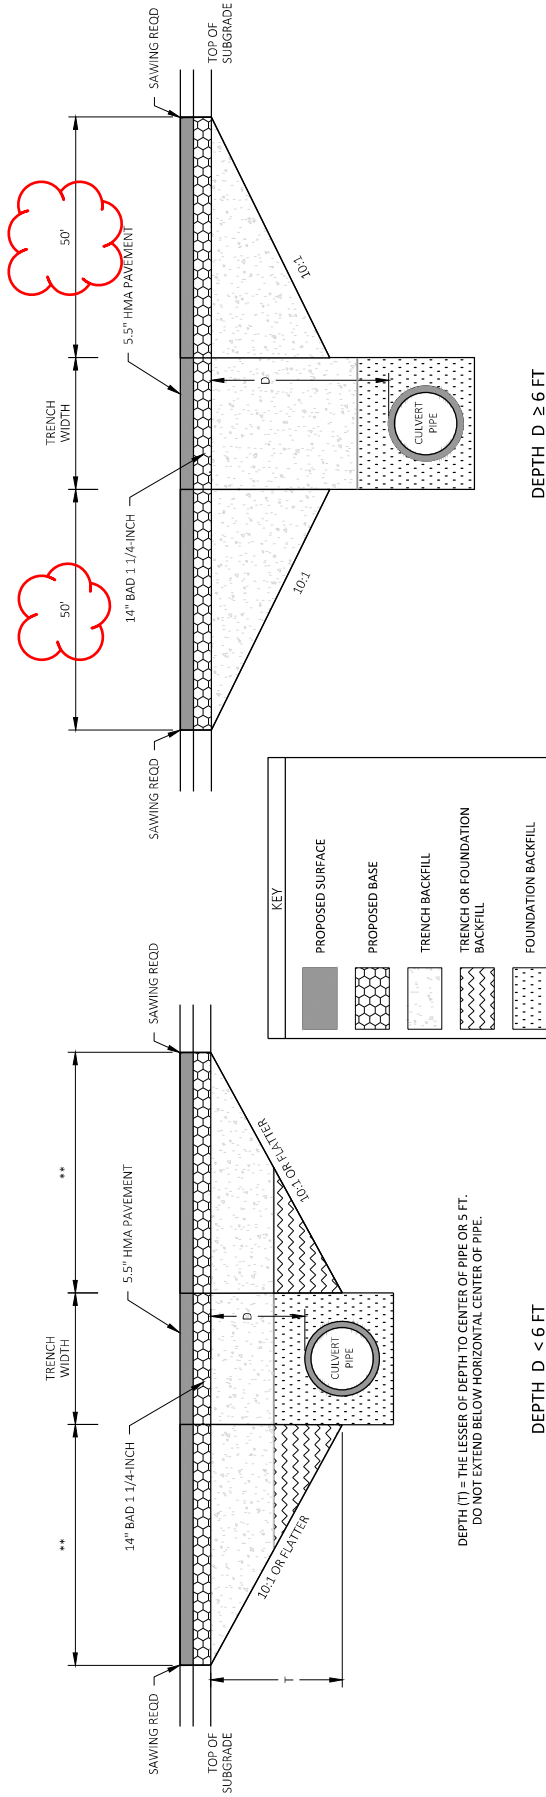

** DIMENSION DETERMINED BY ENGINEER IN FIELD
NOTE: EXCAVATION AND MATERIAL COSTS ARE INCIDENTAL TO CULVERT PIPE

CULVERT REPLACEMENT DETAIL

FOR INFORMATIONAL PURPOSES ONLY

EXCAVATION COMMON (CY)	TRENCH BACKFILL (CY)
890	540
1100	680
1200	740
620	340

ROUTE	STA (CL)	DEPTH D (FT)	PIPE DIA (IN)	EXCAVATION COMMON (CY)	TRENCH BACKFILL (CY)
STH 28	419+84	3.3'	30"	890	540
STH 28	503+44	6.6'	30"	1100	680
STH 28	578+07	12.6'	30"	1200	740
STH 28	616+62	2.2'	30"	620	340

Addendum No. 02
ID 3020-00-70
Revised Sheet 9
February 26, 2025

PROJECT NO: 3020-00-70	HWY: STH 28	COUNTY: DODGE	MISCELLANEOUS QUANTITIES	E
FILE NAME: C:\OD\CORR\ICT\PROJECTS - WISAW REGION\3020-00-00_STH_28_DODGE COUNTY\500_CADD\500_CADD_2020\3020000000SHEET\302001-MCLDWG				1" = 1'
PLOT DATE: 2/20/2025 3:17 PM				PLOT BY: MATT KOSKI
LAYOUT NAME: 02				WISDOT/CADD SHEET 42
			SHEET	43

CATEGORY	ROADWAY	STATION	TO	STATION	LOCATION	TACK COAT GAL	HMA PAVEMENT 4 MT 58-28 S TON	ASPHALTIC SURFACE TON	ASPHALTIC SUBSPACE DRIVEWAYS AND FIELD ENTRANCES TON	ASPHALTIC RUMBLE STRIPS, CENTERLINE IF
0010	5TH 28	399+68	-	646+23	MAINLINE	13,080	19,610	1,860	--	18,700
		419+74	-	419+94	CULVERT REPLACEMENT	--	--	105	--	--
		503+24	-	503+64	CULVERT REPLACEMENT	--	--	116	--	--
		517+47	-	518+67	CULVERT REPLACEMENT	--	--	116	--	--
		616+42	-	616+82	CULVERT REPLACEMENT	--	--	83	--	--
				APSHALT P.E.S & EXISTING APRONS (55 TOTAL)		510	--	--	429	--
				NEW GRAVEL ENTRANCE APRONS (8 TOTAL)		30	--	--	43	--
				FIREMAN'S PARK N		--	--	4	--	--
				FIREMAN'S PARK S		--	--	3	--	--
				THERESA LANE SW		--	--	5	--	--
				THERESA LANE SE		--	--	6	--	--
				THERESA LANE NE		--	--	3	--	--
				RIVER COURT SW		--	--	8	--	--
				RIVER COURT SE		--	--	5	--	--
				RIVER COURT NW		--	--	3	--	--
				RIVER COURT NE		--	--	3	--	--
				HIGHLANDER BLVD NW		--	--	7	--	--
				HIGHLANDER BLVD NE		--	--	5	--	--
				HIGHLANDER BLVD SE		--	--	3	--	--
				WILLOW LANE NW		--	--	4	--	--
				WILLOW LANE NE		--	--	5	--	--
				WILLOW LANE SE		--	--	5	--	--
TOTALS						13,620	19,610	2,447	472	18,700

LOCATION	STATION	MIXTURE USE- UPPER LAYER	UNDERLYING SURFACE AT 58-28 S	BIG ITEM 4 MT 58-28 S	TONS 6,910	THICKNESS 1 3/4"	QUALITY MANAGEMENT PROGRAM TO BE USED FOR:	
							MIXTURE ACCEPTANCE	DENSITY ACCEPTANCE
12 FOOT DRIVING LANES	STA 399+68 - 646+23	UPPER LAYER	MILLED EXISTING HMA	4 MT 58-28 S	6,910	1 3/4"	PWL INCENTIVE AIR VOIDS HMA PAVEMENT 460,2005	INCENTIVE DENSITY PWL HMA PAVEMENT 460,2005
12 FOOT DRIVING LANES	STA 399+68 - 646+23	LOWER LAYER	4 MT 58-28 S	4 MT 58-28 S	6,910	1 3/4"		
SHOULDER & APPURTENANCES	STA 399+68 - 646+23	UPPER LAYER	4 MT 58-28 S	4 MT 58-28 S	2,895	1 3/4"	ACCEPTANCE TESTING BY DEPARTMENT NOT ELIGIBLE FOR INCENTIVE OR DISINCENTIVE	
SHOULDER & APPURTENANCES	STA 399+68 - 646+23	LOWER LAYER	MILLED EXISTING HMA	4 MT 58-28 S	2,895	1 3/4"		



Proposal Schedule of Items

Page 2 of 6

Proposal ID: 20250311003 Project(s): 3020-00-70

Federal ID(s): WISC 2025358

SECTION: 0001

Contract Items

Alt Set ID:

Alt Mbr ID:

Proposal Line Number	Item ID Description	Approximate Quantity and Units	Unit Price	Bid Amount
0032	460.0110.S HMA Percent Within Limits (PWL) Test Strip Density	2.000 EACH	_____.	_____.
0034	460.2005 Incentive Density PWL HMA Pavement	13,820.000 DOL	1.00000	13,820.00
0036	460.2007 Incentive Density HMA Pavement Longitudinal Joints	4,940.000 DOL	1.00000	4,940.00
0038	460.2010 Incentive Air Voids HMA Pavement	19,610.000 DOL	1.00000	19,610.00
0040	460.6224 HMA Pavement 4 MT 58-28 S	19,610.000 TON	_____.	_____.
0042	465.0105 Asphaltic Surface	2,447.000 TON	_____.	_____.
0044	465.0120 Asphaltic Surface Driveways and Field Entrances	472.000 TON	_____.	_____.
0046	465.0560 Asphaltic Rumble Strips, Centerline	18,700.000 LF	_____.	_____.
0048	522.0430 Culvert Pipe Reinforced Concrete Class IV 30-Inch	512.000 LF	_____.	_____.
0050	522.1030 Apron Endwalls for Culvert Pipe Reinforced Concrete 30-Inch	8.000 EACH	_____.	_____.
0052	601.0411 Concrete Curb & Gutter 30-Inch Type D	615.000 LF	_____.	_____.
0054	602.0405 Concrete Sidewalk 4-Inch	3,380.000 SF	_____.	_____.
0056	602.0505 Curb Ramp Detectable Warning Field Yellow	160.000 SF	_____.	_____.
0058	602.0605 Curb Ramp Detectable Warning Field Radial Yellow	37.000 SF	_____.	_____.

