



## Wisconsin Department of Transportation

February 26, 2025

### Division of Transportation Systems Development

Bureau of Project Development  
4822 Madison Yards Way, 4<sup>th</sup> Floor South  
Madison, WI 53705

Telephone: (608) 266-1631  
Facsimile (FAX): (608) 266-8459

### NOTICE TO ALL CONTRACTORS:

**Proposal #21: 3834-05-72, WISC 2025377**  
**T Burlington, Spring Prairie Rd**  
**Honey Creek Bridge P-51-0052**  
**Local Street**  
**Racine County**

### Letting of March 11, 2025

This is Addendum No. 01, which provides for the following:

#### Schedule of Items:

| Revised Bid Item Quantities |                                   |      |                                  |                              |                               |
|-----------------------------|-----------------------------------|------|----------------------------------|------------------------------|-------------------------------|
| Bid Item                    | Item Description                  | Unit | Proposal Total Prior to Addendum | Proposal Quantity Change (-) | Proposal Total After Addendum |
| 305.0110                    | Base Aggregate Dense 3/4-Inch     | TON  | 140                              | -2                           | 138                           |
| 305.0120                    | Base Aggregate Dense 1 1/4-Inch   | TON  | 1,250                            | -4                           | 1,246                         |
| 614.2300                    | MGS Guardrail 3                   | LF   | 59                               | -5                           | 54                            |
| 614.2350                    | MGS Guardrail Short Radius        | LF   | 54                               | -29                          | 25                            |
| 614.2500                    | MGS Thrie Beam Transition         | LF   | 71                               | 46                           | 117                           |
| 625.0100                    | Topsoil                           | SY   | 1,058                            | -4                           | 1,054                         |
| 627.0200                    | Mulching                          | SY   | 1,058                            | -4                           | 1,054                         |
| 628.2002                    | Erosion Mat Class 1 Type A        | SY   | 1,058                            | -4                           | 1,054                         |
| 628.1504                    | Silt Fence                        | LF   | 460                              | 29                           | 489                           |
| 628.1520                    | Silt Fence Maintenance            | LF   | 460                              | 29                           | 489                           |
| 628.1530.S                  | Silt Fence Heavy Duty             | LF   | 468                              | 3                            | 471                           |
| 628.1530.S                  | Silt Fence Heavy Duty Maintenance | LF   | 468                              | 3                            | 471                           |

**Plan Sheets:**

| <b>Revised Plan Sheets</b> |   |
|----------------------------|---|
| <b>Plan Sheet</b>          | <b>Plan Sheet Title (brief description of changes to sheet)</b>   |
| 4                          | Typical Sections – Station ranges revised.   |
| 5                          | Typical Sections – Station ranges revised.   |
| 8                          | Erosion Control and Drainage – Revised guardrail, gravel shoulder, slope intercept, and silt fence linework and erosion mat hatching.                                                              |
| 9                          | Sign and Pavement Marking – Revised guardrail and gravel shoulder linework.   |
| 10                         | Traffic Control – Revised guardrail and gravel shoulder linework.   |
| 11                         | Alignment Details and Control Points – Revised guardrail and gravel shoulder linework.   |
| 14                         | Miscellaneous Quantities – Revised item quantities in Base Aggregate and Guardrail Installation tables. Revised Guardrail Installation table to break out quantities by bridge corner for clarity. |
| 15                         | Miscellaneous Quantities – Revised item quantities in Landscape Items and Erosion Control Items tables.                                                                                            |
| 17                         | Plan and Profile: Spring Prairie Rd – Revised guardrail, gravel shoulder, and slope intercept linework.                                                                                            |
| 18                         | Plan and Profile: Bieneman Rd – Revised guardrail, gravel shoulder, and slope intercept linework.                                                                                                  |
| 85-88 & 90-93              | Cross Sections: Spring Prairie – Revised cross sections to reflect guardrail, gravel shoulder, and slope intercept changes. Guardrail post number callouts revised to correct locations.           |

**Schedule of Items**

Attached, dated February 26, 2025, are the revised Schedule of Items Pages 1 – 6.

**Plan Sheets**

The following 8½ x 11-inch sheets are attached and made part of the plans for this proposal:  
Revised: 4-5, 8, 9-11, 14-15, 17-18, and 85-88 and 90-93.


The responsibility for notifying potential subcontractors and suppliers of these changes remains with the prime contractor.

Sincerely,

*Mike Coleman*

Proposal Development Specialist  
Proposal Management Section


END OF ADDENDUM

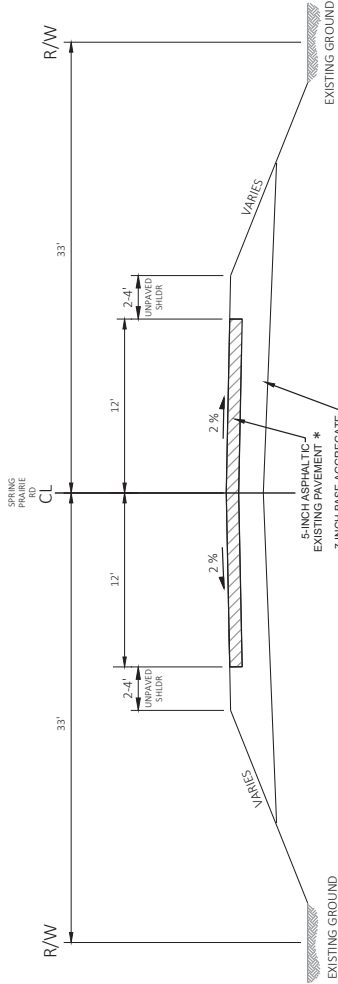

\*STA 12+16.00 TO STA 12+67.20  
6.5-INCH CONCRETE PAVEMENT UNDER ASPHALT PAVEMENT  
STA 13+49.70 TO STA 16+33.57  
5-INCH ASPHALT PAVEMENT  
NOTE: PAVEMENT TYPE AND THICKNESS BASED ON SUBSURFACE  
INVESTIGATION CONDUCTED NEAR STRUCTURE P-51-0052


EXISTING TYPICAL SECTION

STA 12+16.00 - 12+67.20  
STA 13+58.70 - 16+33.57

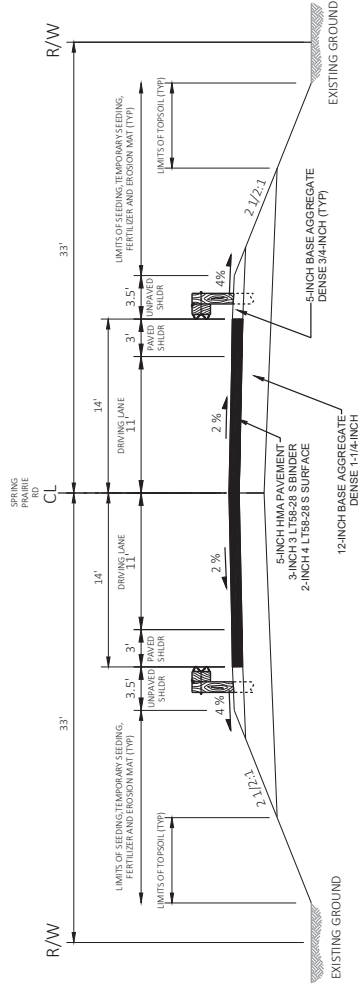


Addendum No. 01  
ID 3834-05-72  
Revised Sheet 4  
February 26, 2025

|   |                        |                               |                    |                        |                      |
|---|------------------------|-------------------------------|--------------------|------------------------|----------------------|
| PROJECT NO: 3834-05-72                                                                                       | HWY: SPRING PRAIRIE RD | COUNTY: RACINE                | TYPICAL SECTIONS   | SHEET 4                | E                    |
| FILE NAME: P:\SHARED\1 - PROJECTS\2023\23-4005 - SPRING PRAIRIE BRIDGE 3834-05-02\CAO\3SHEETS\020801- TS.DWG | LAYOUT NAME: - TS-1    | PLOT DATE: 2/24/2025 12:35 PM | PLOT BY: EPRACKING | PLOT SCALE: 1 IN=10 FT | W5507/CAO05 SHEET 42 |

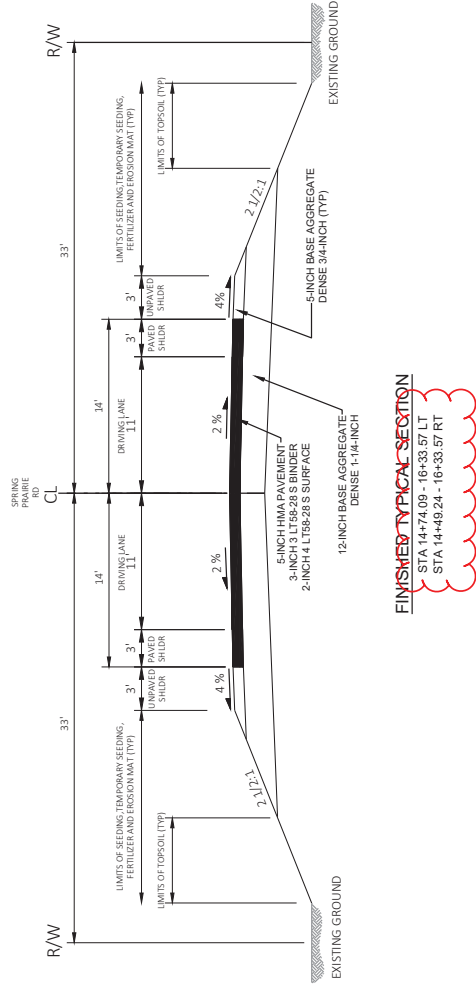



Addendum No. 01  
ID 3834-05-72  
Revised Sheet 5  
February 26, 2025


|   |                        |                               |                  |                        |                       |
|---|------------------------|-------------------------------|------------------|------------------------|-----------------------|
| PROJECT NO: 3834-05-72                                                                                     | HWY: SPRING PRAIRIE RD | COUNTY: RACINE                | TYPICAL SECTIONS | SHEET 5                | E                     |
| FILE NAME: P:\SHARED\1 - PROJECTS\2023\23-4005 - SPRING PRAIRIE BRIDGE 3834-05-02\CAD\SHETS\020301- TS.DWG | LAYOUT NAME: - TS-2    | PLOT DATE: 2/24/2025 12:35 PM | PLOT BY: EPRKING | PLOT SCALE: 1 IN=10 FT | WISDOT/CADDS SHEET 42 |

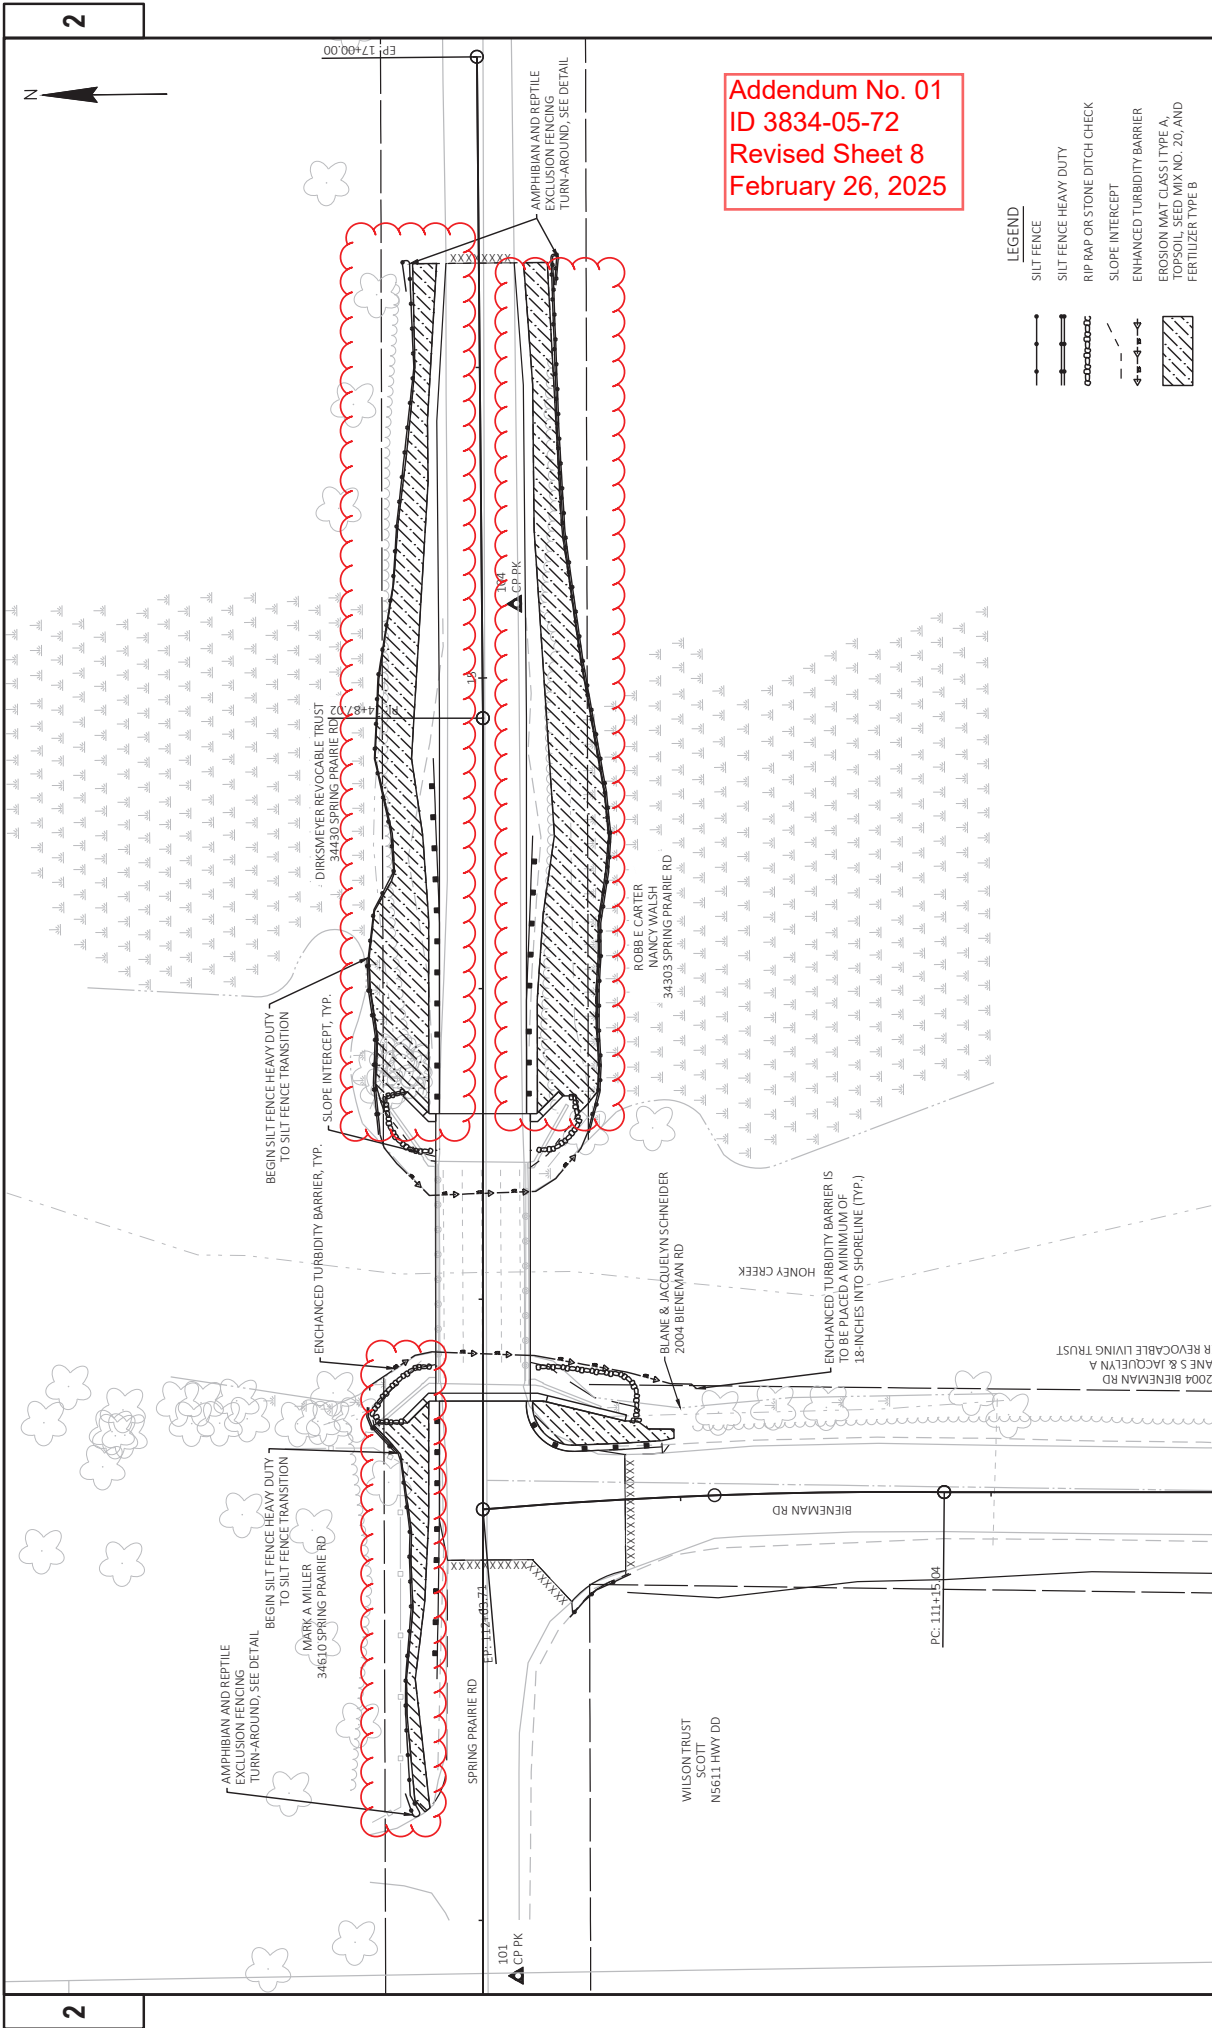

|   |                        |                |                              |         |                        |
|---|------------------------|----------------|------------------------------|---------|------------------------|
| PROJECT NO: 3834-05-72                                                                                       | HWY: SPRING PRAIRIE RD | COUNTY: RACINE | EROSION CONTROL AND DRAINAGE | SHEET 8 | E                      |
| FILE NAME: P:\SHARED\1 - PROJECTS\2023\23-4005 - SPRING PRAIRIE BRIDGE 3834-05-02\CAO\SHETS\02.2001 - EC.DWG |                        |                |                              |         | W5507/CAO05 SHEET 42   |
| LAYOUT NAME: - 01                                                                                            |                        |                |                              |         |                        |
| PLOT DATE: 2/24/2025 11:04 AM                                                                                |                        |                |                              |         | PLOT SCALE: 1 IN=40 FT |
| PLOT BY: EPRKING                                                                                             |                        |                |                              |         |                        |

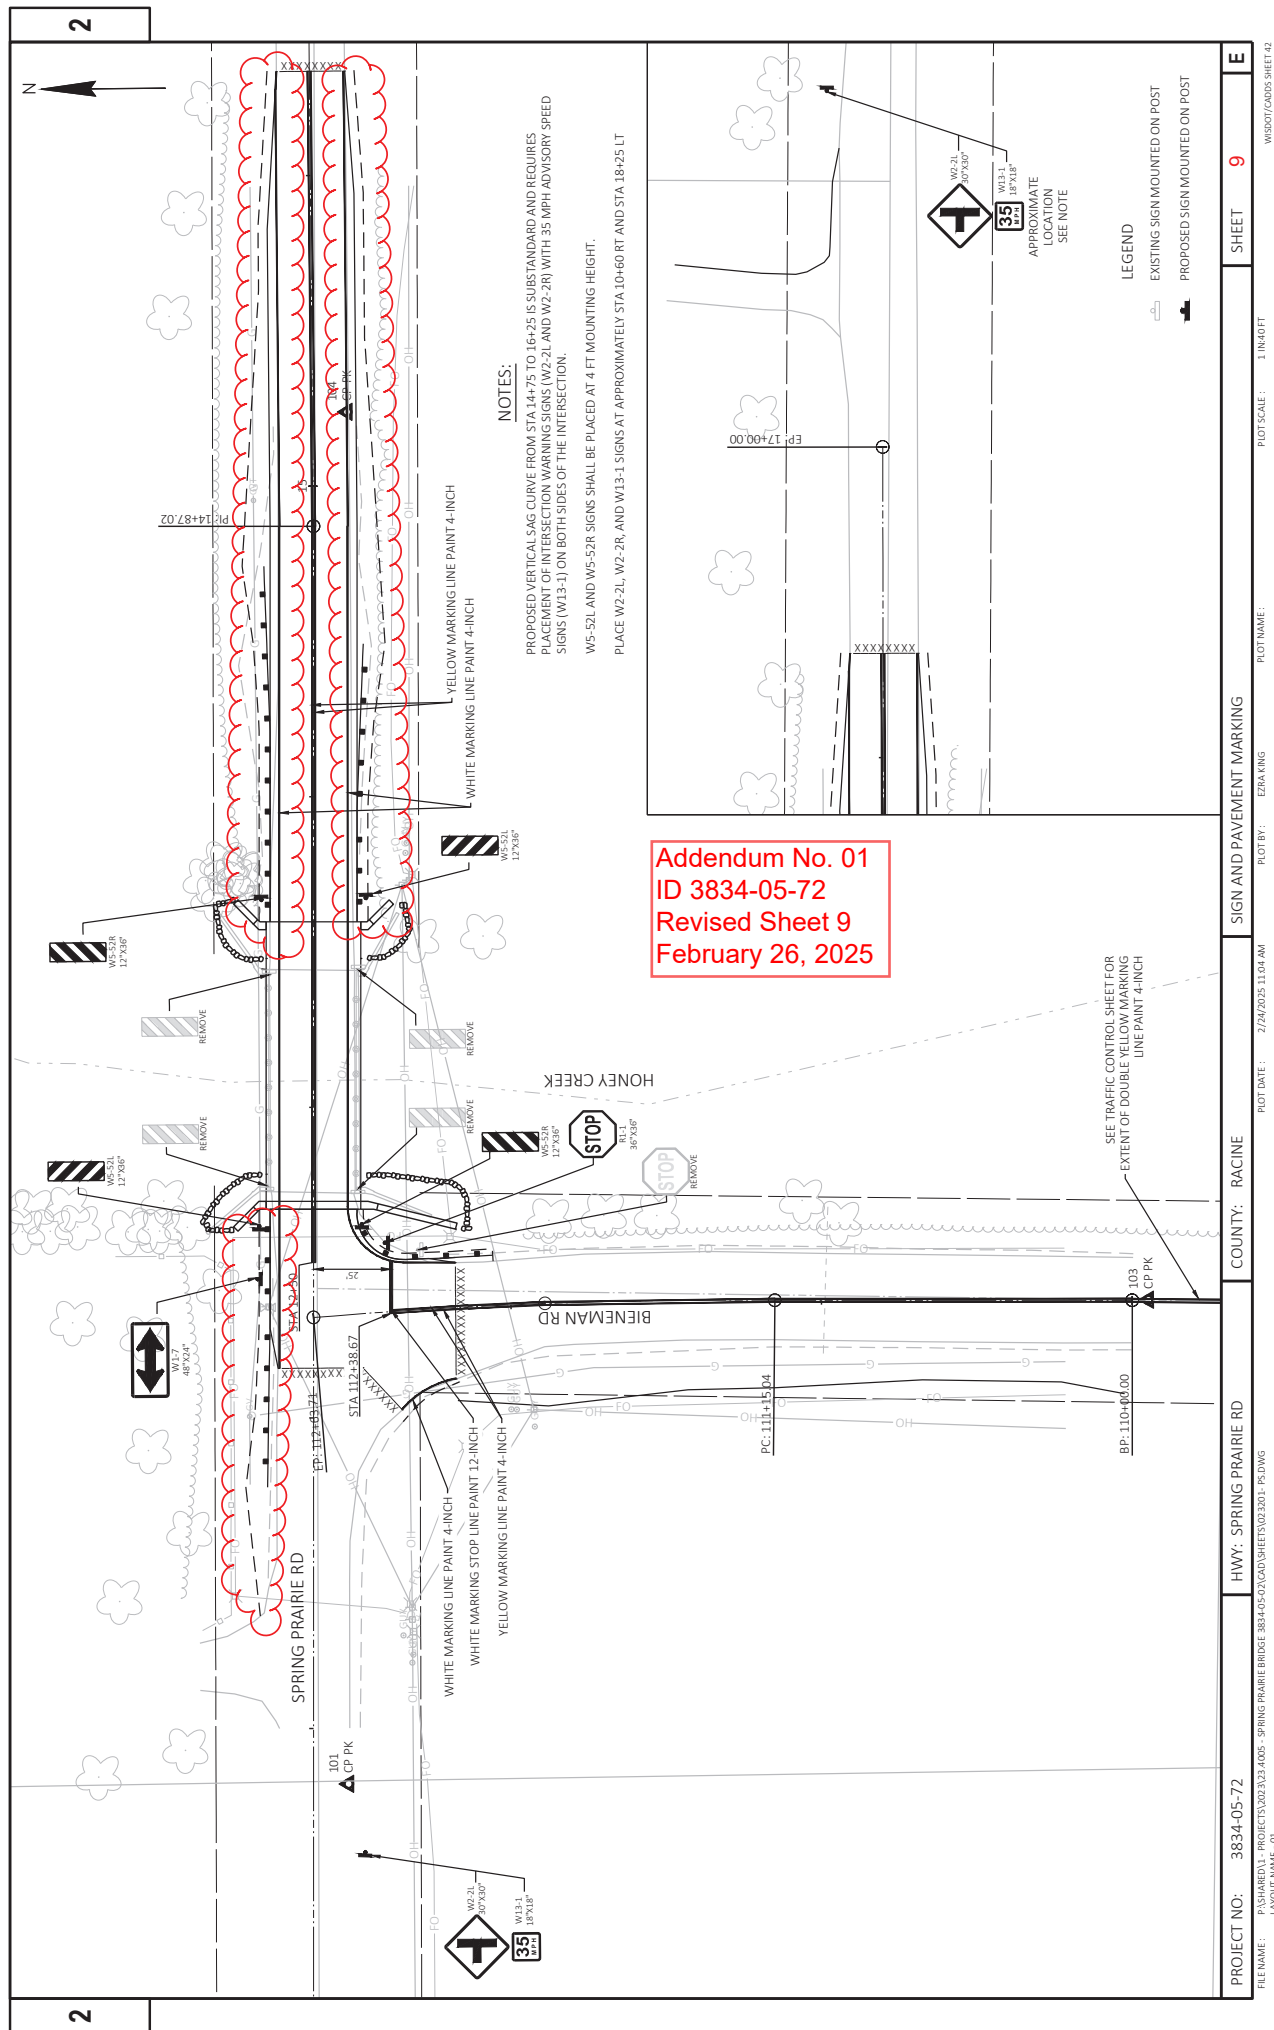

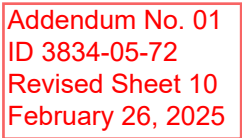

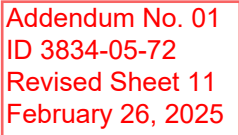

Addendum No. 01  
ID 3834-05-72  
Revised Sheet 14  
February 26, 2025

| DIVISION         | FROM/TO<br>STATION  | LOCATION                                          | 205.0100<br>COMMON EXCAVATION |     | SALVAGED/UNUSABLE<br>PAVEMENT MATERIAL<br>(3) | AVAILABLE<br>MATERIAL<br>(4) | 205.0400<br>MARSH EXCAVATION<br>(5) | EXPANDED MARSH<br>BACKFILL<br>(6) |                | MASS ORDINATE +/-<br>(8) | WASTE | 208.0100<br>BORROW | COMMENT                                |
|------------------|---------------------|---------------------------------------------------|-------------------------------|-----|-----------------------------------------------|------------------------------|-------------------------------------|-----------------------------------|----------------|--------------------------|-------|--------------------|----------------------------------------|
|                  |                     |                                                   | (1)<br>CUT                    | (2) |                                               |                              |                                     | FACTOR<br>1.50                    | FACTOR<br>1.00 |                          |       |                    |                                        |
| DIVISION 1       | 11+50.00/16+32.98   | SPRING PRAIRIE RD<br>BIENEMAN RD<br>UNDISTRIBUTED | 358                           |     | 134                                           | 224                          | 0                                   | 0                                 | 512            | -288                     | 0     | 288                | TO BE DETERMINED BY ENGINEER IN FIELD. |
|                  | 112+18.95/112+49.66 |                                                   | 64                            |     | 16                                            | 48                           | 0                                   | 0                                 | 1              | 47                       | 0     | -47                |                                        |
|                  |                     |                                                   | 0                             |     | 0                                             | 0                            | 60                                  | 90                                | 0              | 0                        | 0     | 0                  |                                        |
| TOTALS           |                     |                                                   | 422                           |     | 150                                           | 272                          | 60                                  | 90                                | 513            | -241                     | 0     | 241                |                                        |
| TOTAL COMMON EXC |                     |                                                   | 422                           |     |                                               |                              |                                     |                                   |                |                          |       |                    |                                        |

NOTES:

- (1) COMMON EXCAVATION IS THE SUM OF THE CUT COLUMN. ITEM NUMBER 205.0100
- (2) SALVAGED/UNUSABLE PAVEMENT MATERIAL IS INCLUDED IN CUT.
- (3) SALVAGED/UNUSABLE PAVEMENT MATERIAL
- (4) AVAILABLE MATERIAL = CUT - SALVAGED/UNUSABLE PAVEMENT MATERIAL
- (5) MARSH EXCAVATION - TO BE BACKFILLED WITH SELECT BORROW MATERIAL. ITEM NUMBER 205.0400. NOT INCLUDED IN MASS ORDINATE.
- (6) EXPANDED MARSH BACKFILL - THIS IS TO BE FILLED WITH SELECT BORROW MATERIAL. ITEM NUMBER 208.0100. NOT INCLUDED IN MASS ORDINATE.
- (7) EXPANDED FILL FACTOR = UNEXPANDED FILL\*FILL FACTOR
- (8) THE MASS ORDINATE + OR - QTY CALCULATED FOR THE DIVISION. PLUS QUANTITY INDICATES AN EXCESS OF MATERIAL WITHIN THE DIVISION. MINUS INDICATES A SHORTAGE OF MATERIAL WITHIN THE DIVISION.

GRUBBING

FINISHING ROADWAY

BASE AGGREGATE

| CATEGORY | STATION | STATION | STATION | CATEGORY | PROJECT    | EACH | 205.0100<br>COMMON EXCAVATION<br>FINISHING<br>ROADWAY<br>(3834-05-72) | EXPANDED MARSH<br>BACKFILL<br>(6) | MASS ORDINATE +/-<br>(8) | WASTE | 208.0100<br>BORROW | COMMENT                                |
|----------|---------|---------|---------|----------|------------|------|-----------------------------------------------------------------------|-----------------------------------|--------------------------|-------|--------------------|----------------------------------------|
|          |         |         |         |          |            |      |                                                                       |                                   |                          |       |                    |                                        |
| 0010     | 13+13   | -       | 16+34   | 0010     | 3834-05-72 | 1    | 1                                                                     | 0                                 | -288                     | 0     | 288                | TO BE DETERMINED BY ENGINEER IN FIELD. |
| 0010     | 12+02   | -       | 12+67   | 0010     | 3834-05-72 | 1    | 1                                                                     | 0                                 | 47                       | 0     | -47                |                                        |
| 0010     | 13+60   | -       | 16+34   | 0010     | 3834-05-72 | 1    | 1                                                                     | 0                                 | 0                        | 0     | 0                  |                                        |
| TOTALS   |         |         |         |          |            |      |                                                                       |                                   |                          |       |                    |                                        |

HMA ITEMS

| CATEGORY | STATION | STATION | STATION | CATEGORY | PROJECT    | EACH | 205.0100<br>COMMON EXCAVATION<br>FINISHING<br>ROADWAY<br>(3834-05-72) | EXPANDED MARSH<br>BACKFILL<br>(6) | MASS ORDINATE +/-<br>(8) | WASTE | 208.0100<br>BORROW | COMMENT                                |
|----------|---------|---------|---------|----------|------------|------|-----------------------------------------------------------------------|-----------------------------------|--------------------------|-------|--------------------|----------------------------------------|
|          |         |         |         |          |            |      |                                                                       |                                   |                          |       |                    |                                        |
| 0010     | 12+02   | -       | 12+67   | 0010     | 3834-05-72 | 1    | 1                                                                     | 0                                 | -288                     | 0     | 288                | TO BE DETERMINED BY ENGINEER IN FIELD. |
| 0010     | 13+60   | -       | 16+34   | 0010     | 3834-05-72 | 1    | 1                                                                     | 0                                 | 47                       | 0     | -47                |                                        |
| 0010     | 13+60   | -       | 16+34   | 0010     | 3834-05-72 | 1    | 1                                                                     | 0                                 | 0                        | 0     | 0                  |                                        |
| TOTALS   |         |         |         |          |            |      |                                                                       |                                   |                          |       |                    |                                        |

| CATEGORY | STATION | STATION | STATION | CATEGORY | PROJECT    | EACH | 205.0100<br>COMMON EXCAVATION<br>FINISHING<br>ROADWAY<br>(3834-05-72) | EXPANDED MARSH<br>BACKFILL<br>(6) | MASS ORDINATE +/-<br>(8) | WASTE | 208.0100<br>BORROW | COMMENT                                |
|----------|---------|---------|---------|----------|------------|------|-----------------------------------------------------------------------|-----------------------------------|--------------------------|-------|--------------------|----------------------------------------|
|          |         |         |         |          |            |      |                                                                       |                                   |                          |       |                    |                                        |
| 0010     | 11+73   | -       | 12+67   | 0010     | 3834-05-72 | 1    | 1                                                                     | 0                                 | -288                     | 0     | 288                | TO BE DETERMINED BY ENGINEER IN FIELD. |
| 0010     | 11+73   | -       | 12+67   | 0010     | 3834-05-72 | 1    | 1                                                                     | 0                                 | 47                       | 0     | -47                |                                        |
| 0010     | 13+60   | -       | 16+34   | 0010     | 3834-05-72 | 1    | 1                                                                     | 0                                 | 0                        | 0     | 0                  |                                        |
| 0010     | 13+60   | -       | 16+34   | 0010     | 3834-05-72 | 1    | 1                                                                     | 0                                 | 0                        | 0     | 0                  |                                        |
| TOTALS   |         |         |         |          |            |      |                                                                       |                                   |                          |       |                    |                                        |

LANDSCAPE ITEMS

| 625.0100   | 627.0200 | 628.2002            | 629.0210          | 630.0120        | 630.0200 | 630.0500   |
|------------|----------|---------------------|-------------------|-----------------|----------|------------|
| TOPSOIL    | MULCHING | EROSION MAT CLASS I | FERTILIZER TYPE B | SEEDING MIXTURE | SEEDING  | SEED WATER |
| SY         | SY       | SY                  | CWT               | NO. 20          | LB       | MGAL       |
| 119        | 119      | 119                 | 1                 | 3               | 2        | 5          |
| 724        | 724      | 724                 | 1                 | 20              | 10       | 30         |
| 211        | 211      | 211                 | -                 | 6               | 3        | 9          |
| 1,054      | 1,054    | 1,054               | 2                 | 29              | 15       | 44         |
| TOTAL 0010 |          |                     |                   |                 |          |            |

EROSION CONTROL ITEMS



| 628.1504   | 628.1520   | 628.1530.S       | 628.1535.S            | 628.1905        | 628.1910          | SPV.0180.01          |
|------------|------------|------------------|-----------------------|-----------------|-------------------|----------------------|
| SILT FENCE | SILT FENCE | SILT FENCE HEAVY | SILT FENCE HEAVY DUTY | MOBILIZATIONS   | MOBILIZATIONS     | SPECIAL (01 ENHANCED |
| LF         | LF         | DUTY             | MAINTENANCE           | EROSION CONTROL | EMERGENCY EROSION | TURBIDITY BARRIER)   |
| LF         | LF         | LF               | LF                    | EACH            | EACH              | SY                   |
| 152        | 152        | 24               | 24                    | -               | -                 | 64                   |
| 239        | 239        | 353              | 353                   | -               | -                 | 50                   |
| 98         | 98         | 94               | 94                    | 1               | 1                 | 29                   |
| 489        | 489        | 471              | 471                   | 1               | 1                 | 143                  |
| TOTAL 0010 |            |                  |                       |                 |                   |                      |

SIGNING ITEMS

| CATEGORY   | STATION | LOCATION | SIGN CODE | SIZE      | DESCRIPTION               | 634.0612         | 637.2210      | 637.2230      | 638.2602       | 638.3000   |
|------------|---------|----------|-----------|-----------|---------------------------|------------------|---------------|---------------|----------------|------------|
|            |         |          |           |           |                           | POSTS WOOD       | SIGNS TYPE II | SIGNS TYPE II | REMOVING SIGNS | REMOVING   |
|            |         |          |           |           |                           | 4X6-INCH X 12-FT | REFLECTIVE H  | REFLECTIVE F  | TYPE II        | SMALL SIGN |
|            |         |          |           |           |                           | EACH             | SF            | SF            | EACH           | SUPPORTS   |
| 0010       | 10+60   | RT       | W2-2R     | 30" X 30" | INTERSECTION WARNING SIGN | 1                | -             | 6             | -              | -          |
| 0010       | 10+60   | RT       | W13-1     | 18" X 18" | 35 MPH ADVISORY SPEED     | -                | -             | 2             | -              | -          |
| 0010       | 12+45   | LT       | W1-7      | 48" X 24" | TWO-DIRECTION LARGE ARROW | 1                | -             | 8             | -              | -          |
| 0010       | 12+54   | RT       |           |           |                           | -                | -             | -             | 1              | 1          |
| 0010       | 12+56   | RT       | R1-1      | 36" X 36" | STOP SIGN                 | 1                | 8             | -             | -              | -          |
| 0010       | 12+62   | LT       | W6-52L    | 12" X 36" | BRIDGE HASH MARKS         | 1                | -             | 3             | -              | -          |
| 0010       | 12+62   | RT       | W6-52R    | 12" X 36" | BRIDGE HASH MARKS         | 1                | -             | 3             | -              | -          |
| 0010       | 12+74   | RT       |           |           |                           | -                | -             | -             | 1              | 1          |
| 0010       | 12+75   | LT       |           |           |                           | -                | -             | -             | 1              | 1          |
| 0010       | 13+43   | RT       |           |           |                           | -                | -             | -             | 1              | 1          |
| 0010       | 13+44   | RT       | W6-52R    | 12" X 36" | BRIDGE HASH MARKS         | 1                | -             | 3             | -              | -          |
| 0010       | 13+67   | RT       | W5-52L    | 12" X 36" | BRIDGE HASH MARKS         | 1                | -             | 3             | -              | -          |
| 0010       | 13+67   | LT       | W2-2L     | 30" X 30" | INTERSECTION WARNING SIGN | 1                | -             | 6             | -              | -          |
| 0010       | 18+25   | LT       | W13-1     | 18" X 18" | 35 MPH ADVISORY SPEED     | -                | -             | 2             | -              | -          |
| TOTAL 0010 |         |          |           |           |                           | 8                | 8             | 36            | 5              | 5          |


Addendum No. 01  
ID 3834-05-72  
Revised Sheet 15  
February 26, 2025



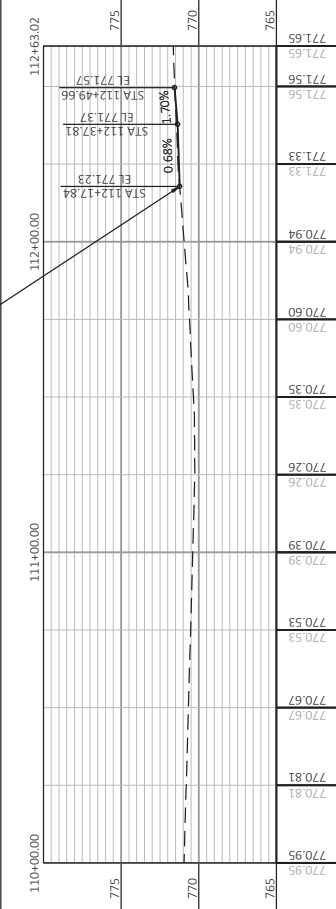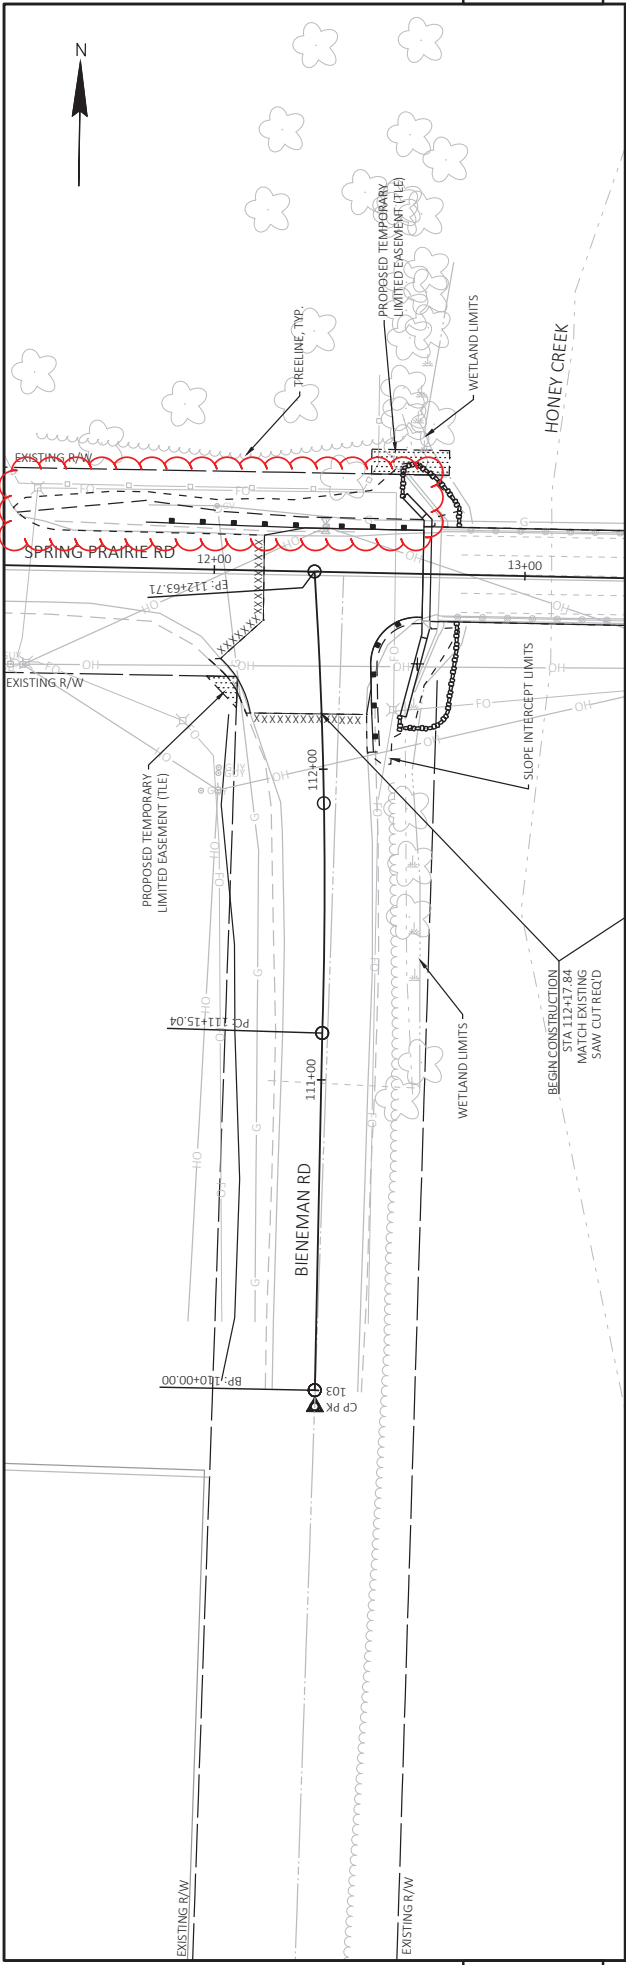

Addendum No. 01  
ID 3834-05-72  
Revised Sheet 18  
February 26, 2025


Addendum No. 01  
ID 3834-05-72  
Revised Sheet 85  
February 26, 2025

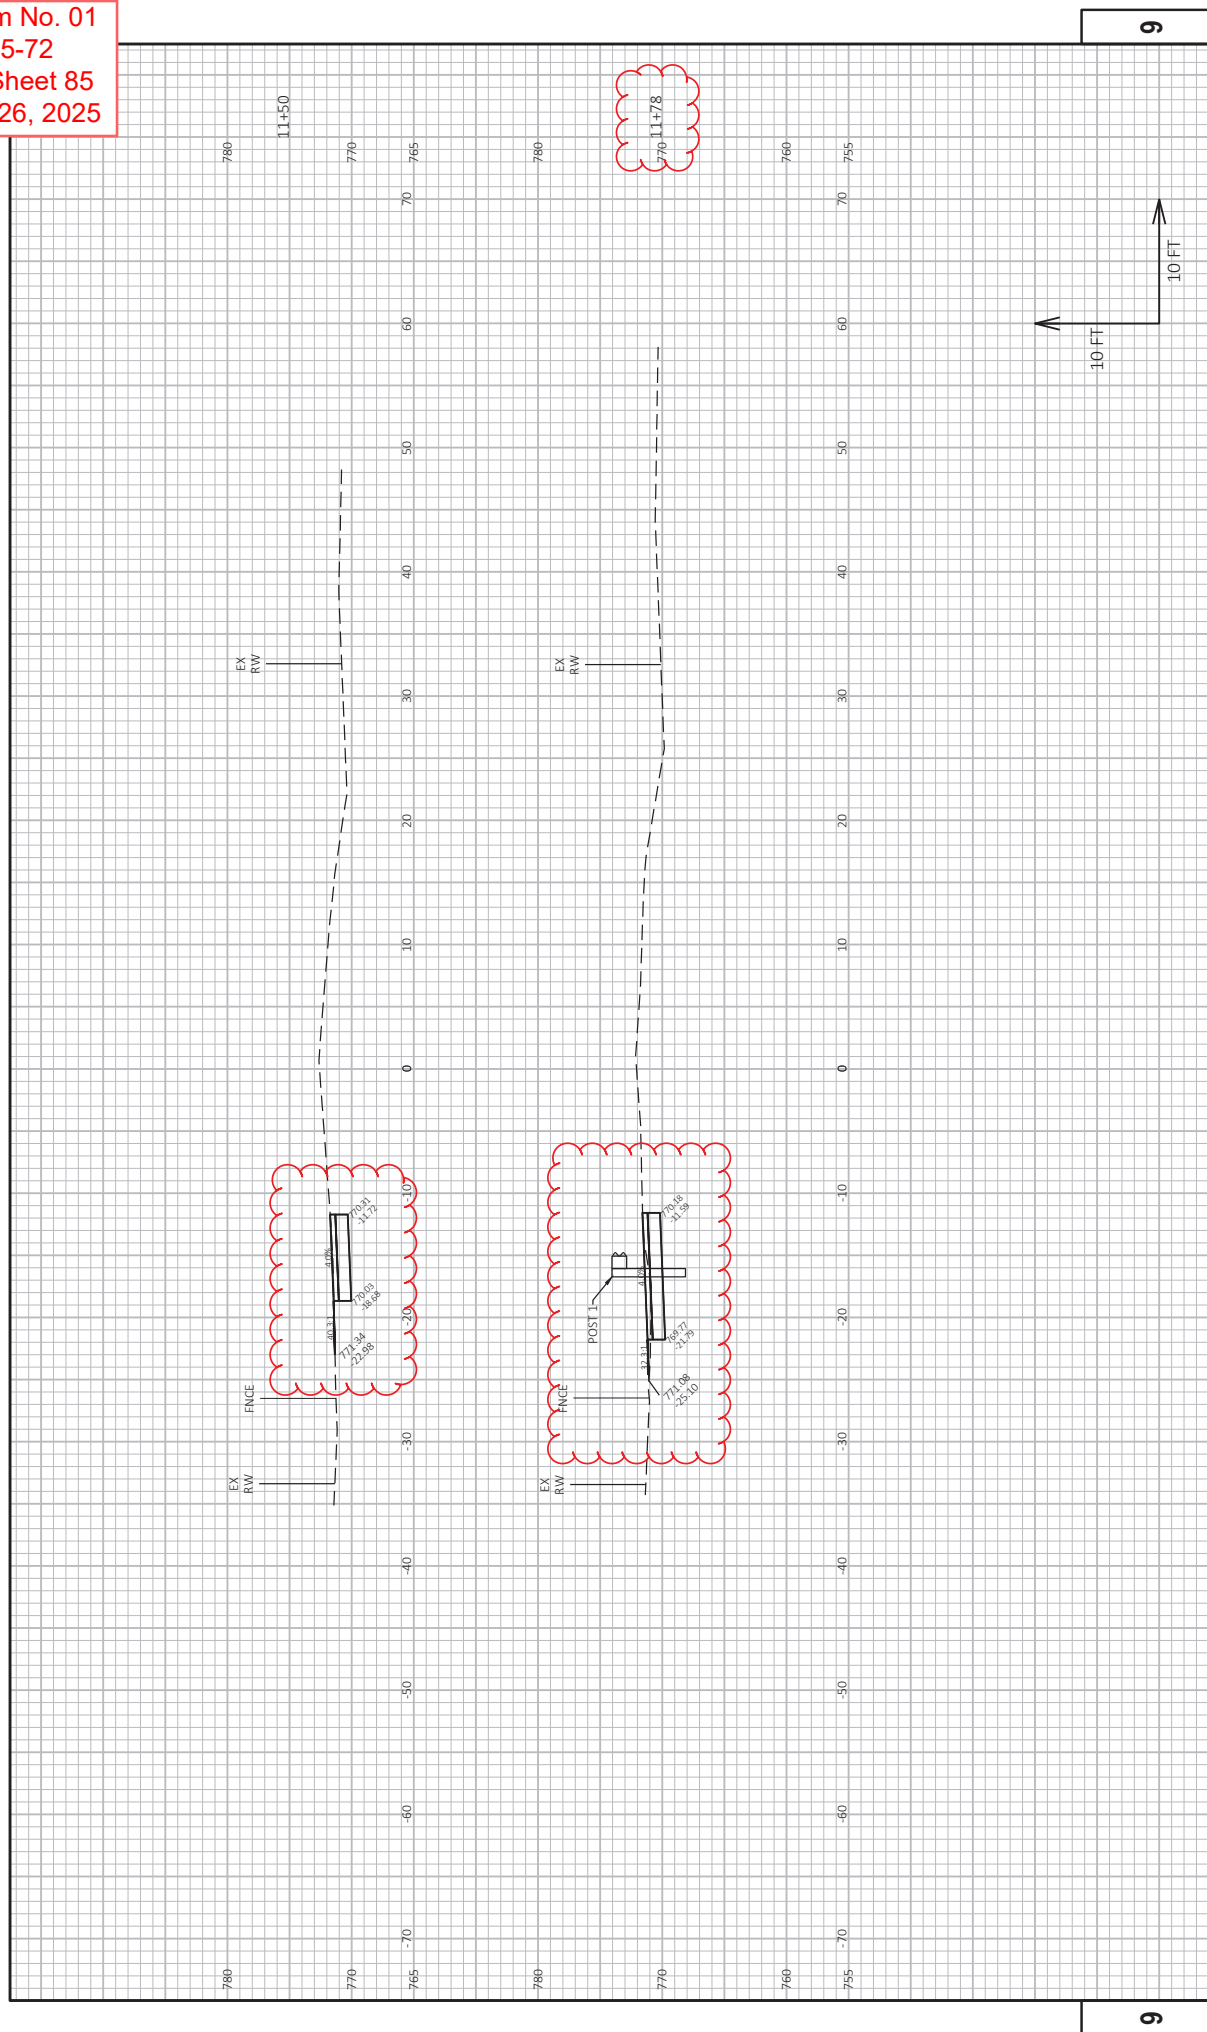


|             |            |                        |                |            |                    |                 |                   |            |           |
|-------------|------------|------------------------|----------------|------------|--------------------|-----------------|-------------------|------------|-----------|
| PROJECT NO: | 3834-05-72 | HWY: SPRING PRAIRIE RD | COUNTY: RACINE | PLOT DATE: | 2/24/2025 11:06 AM | CROSS SECTIONS: | SPRING PRAIRIE RD | PLOT NAME: | EZRA KING |
|-------------|------------|------------------------|----------------|------------|--------------------|-----------------|-------------------|------------|-----------|


85 E WISDOT/CADD SHEET 49


WISDOT/CADDs SHEET 49

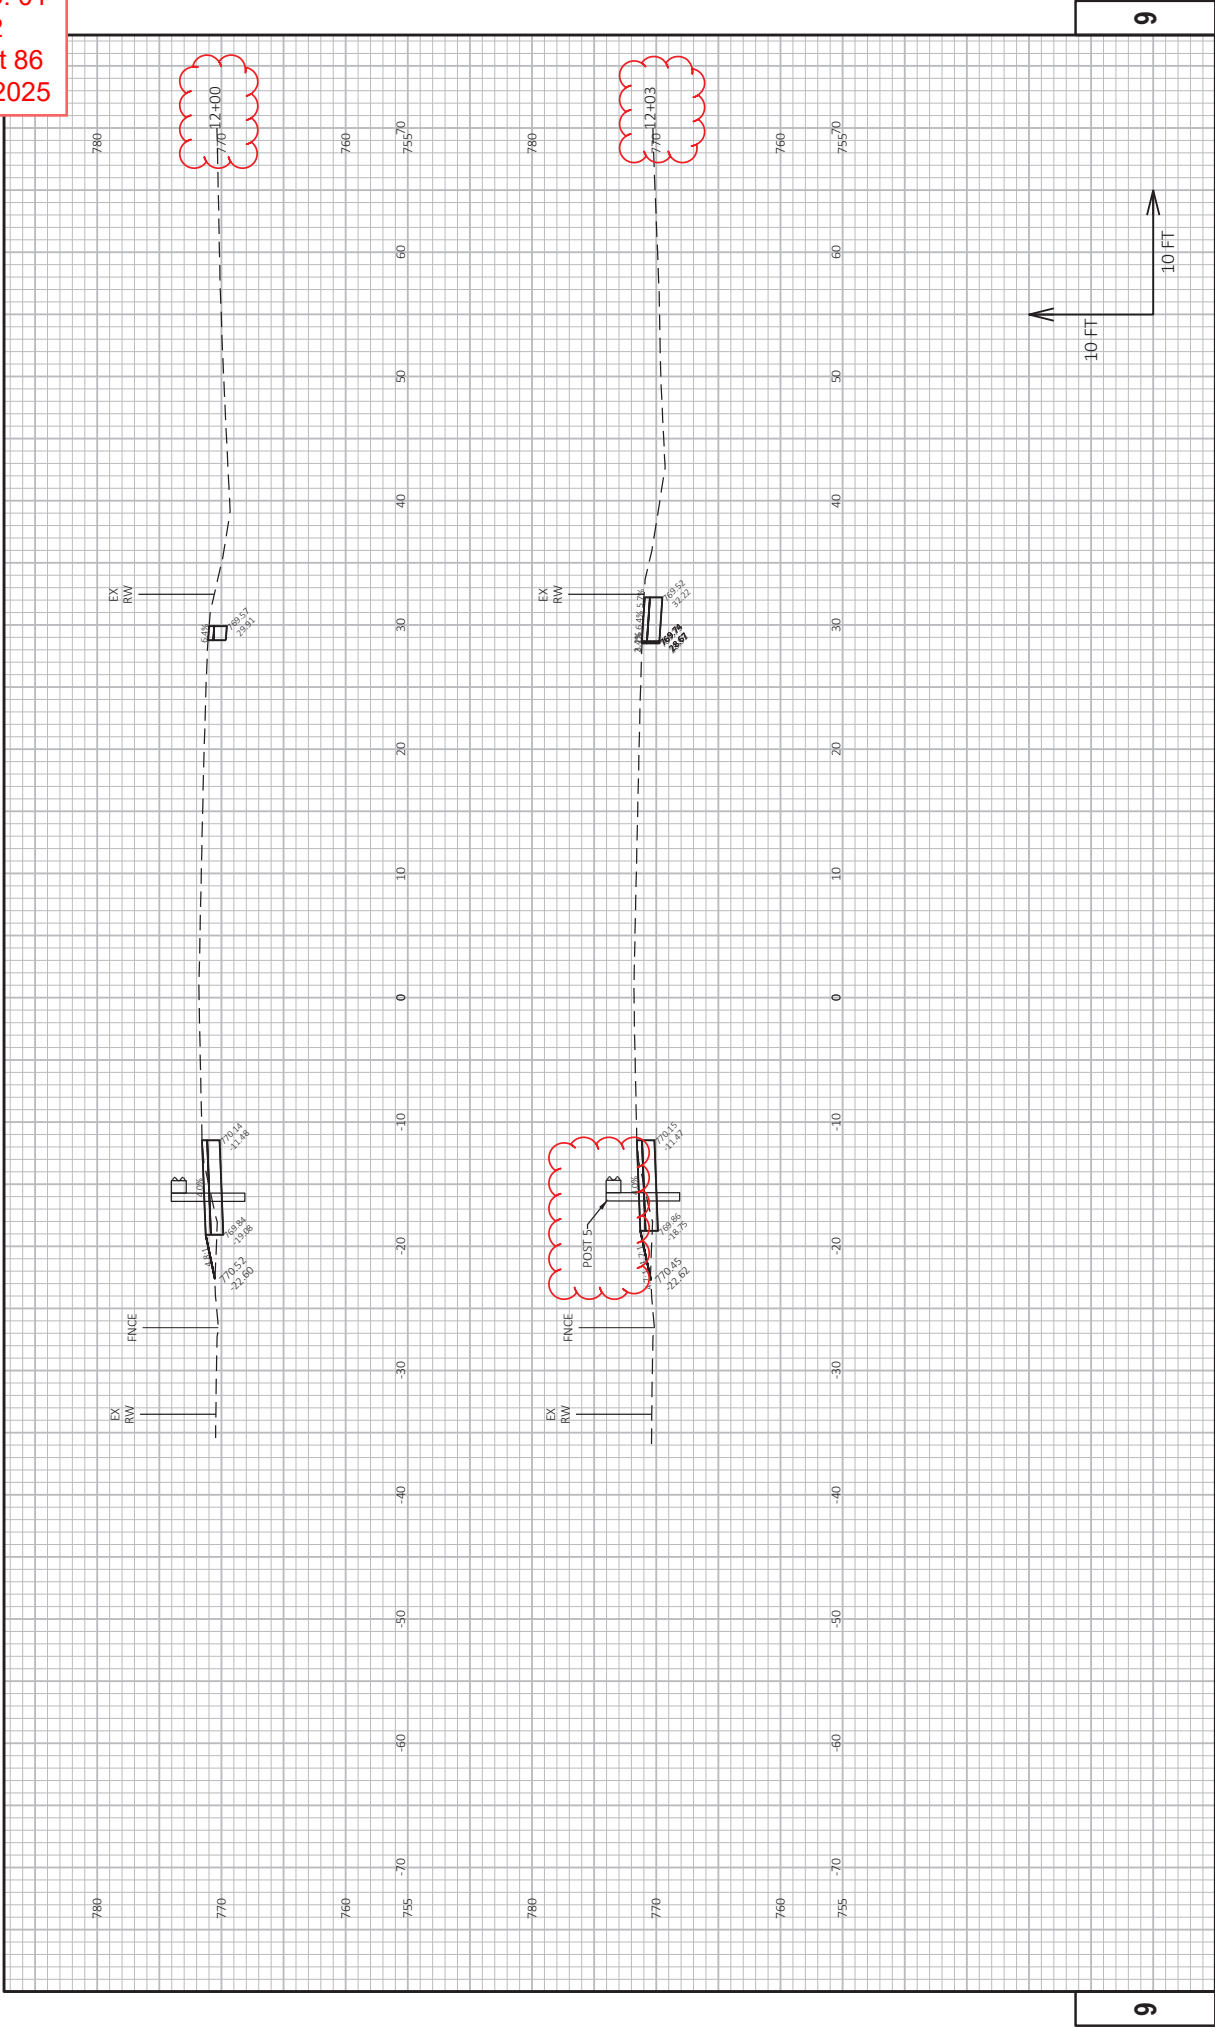


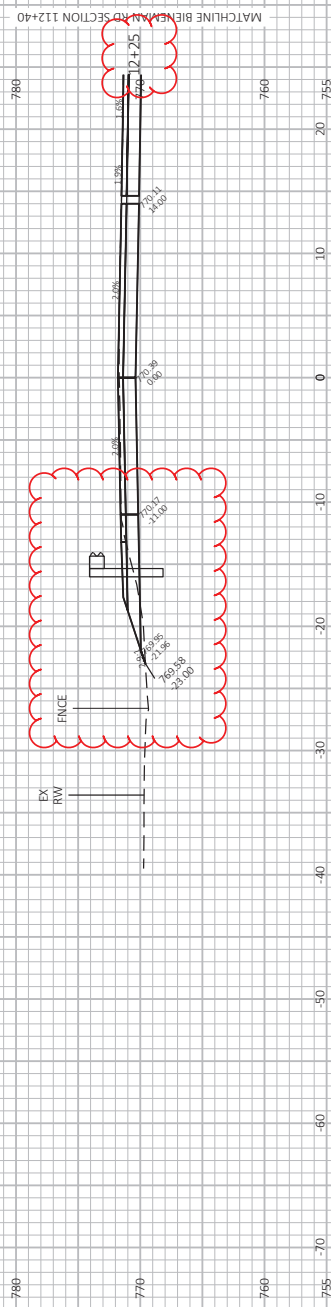



Addendum No. 01  
ID 3834-05-72  
Revised Sheet 88  
February 26, 2025

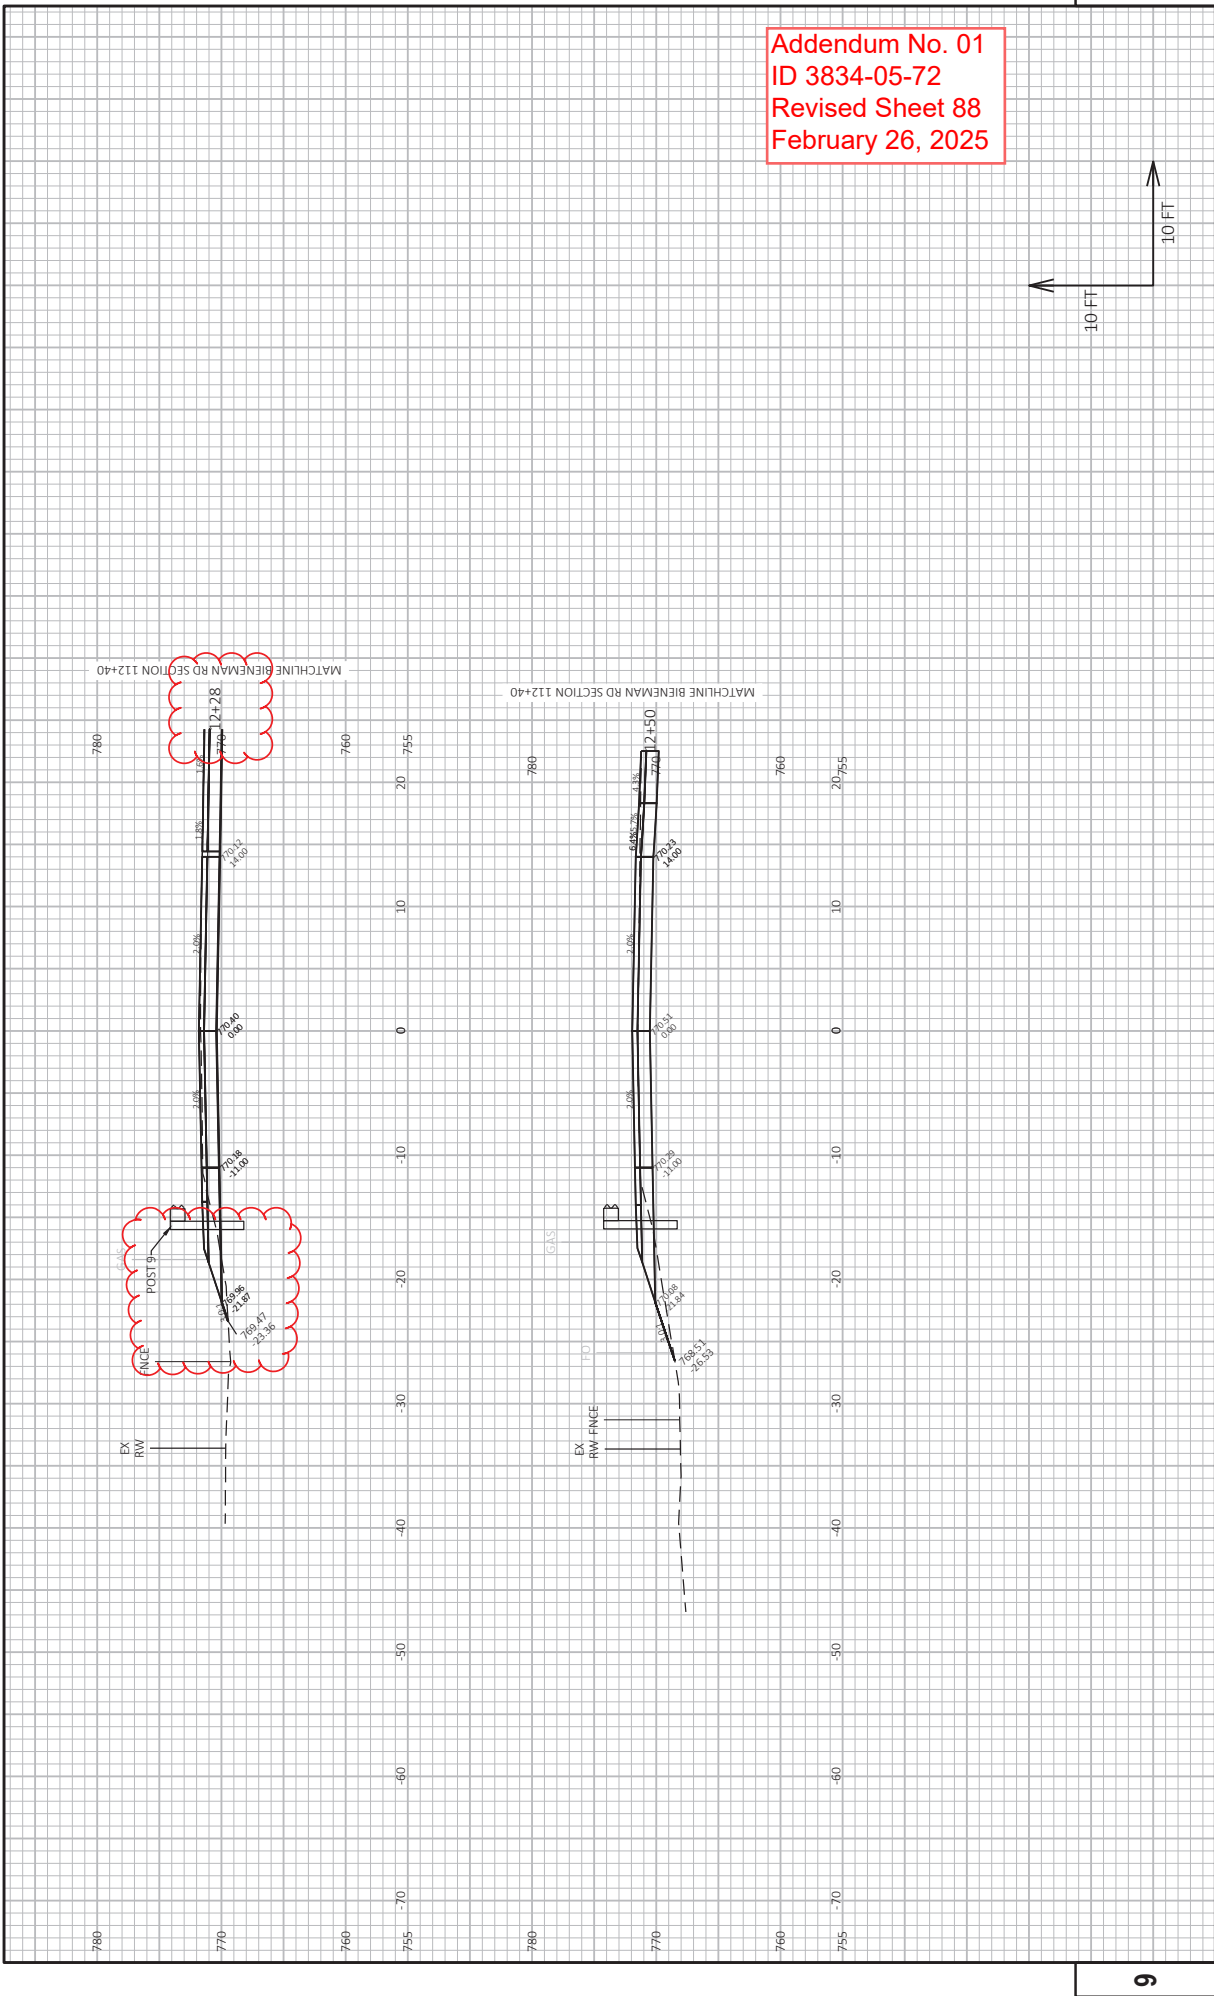

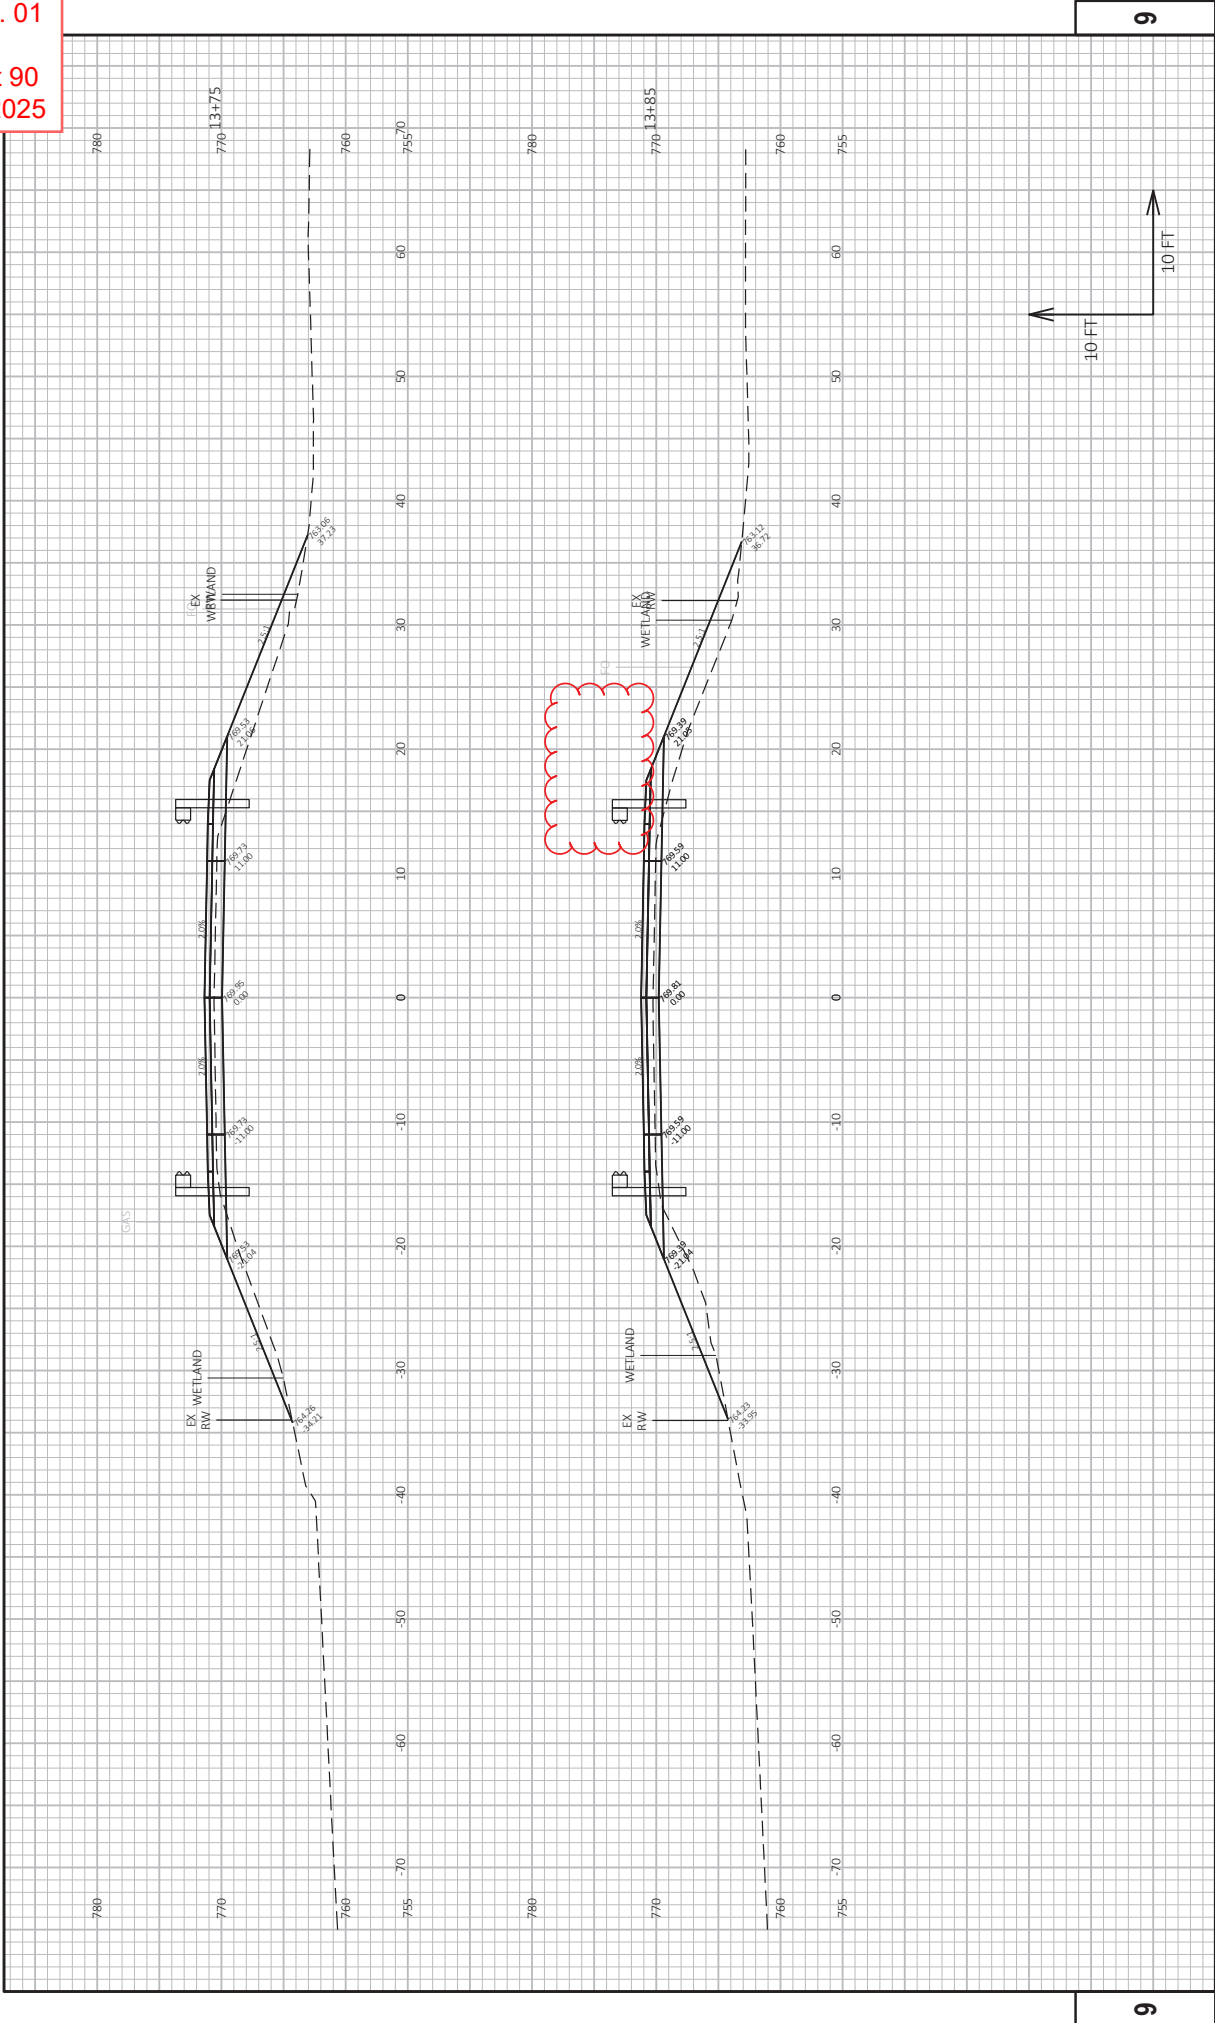

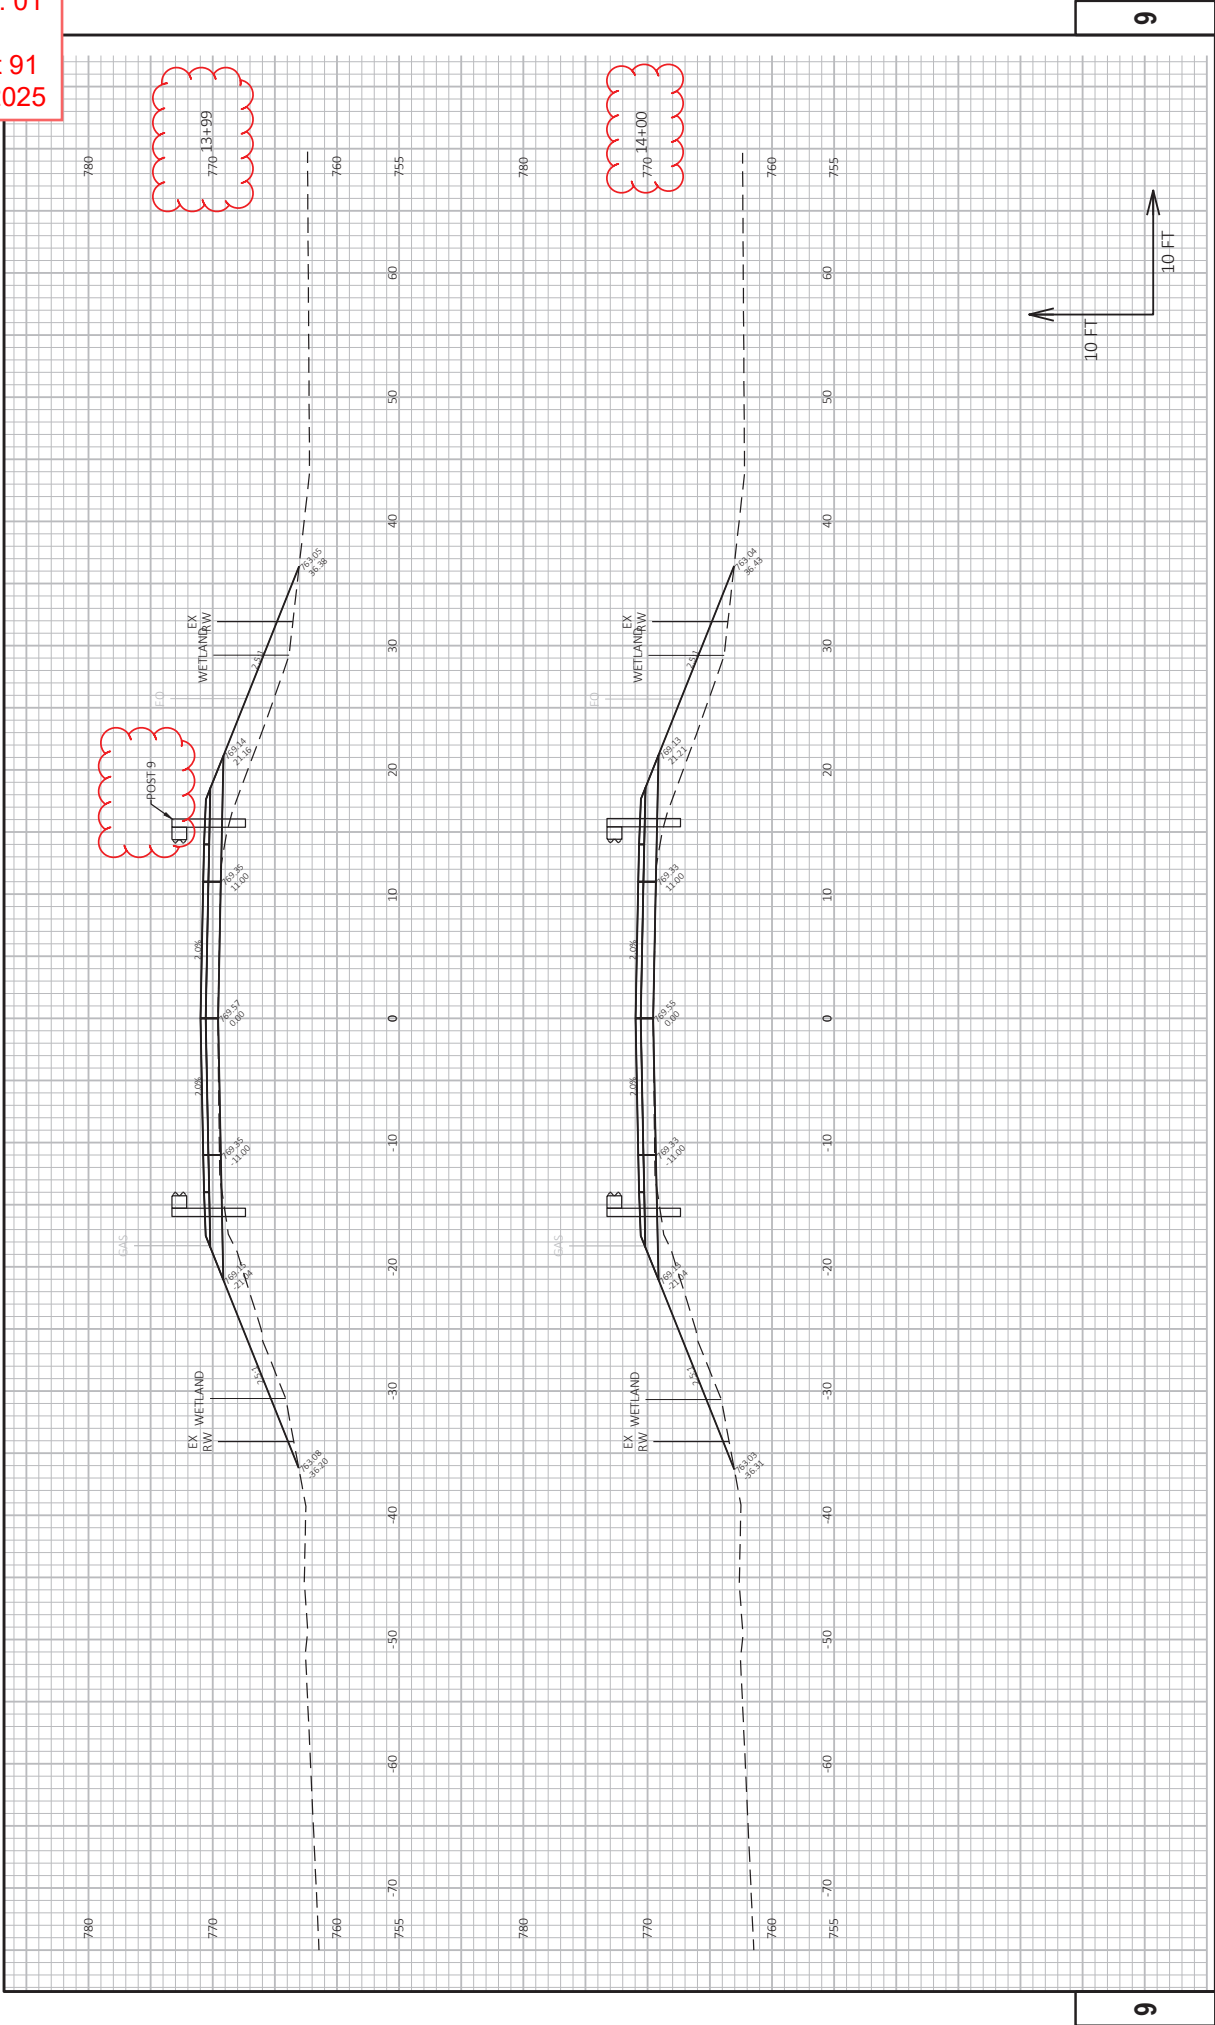

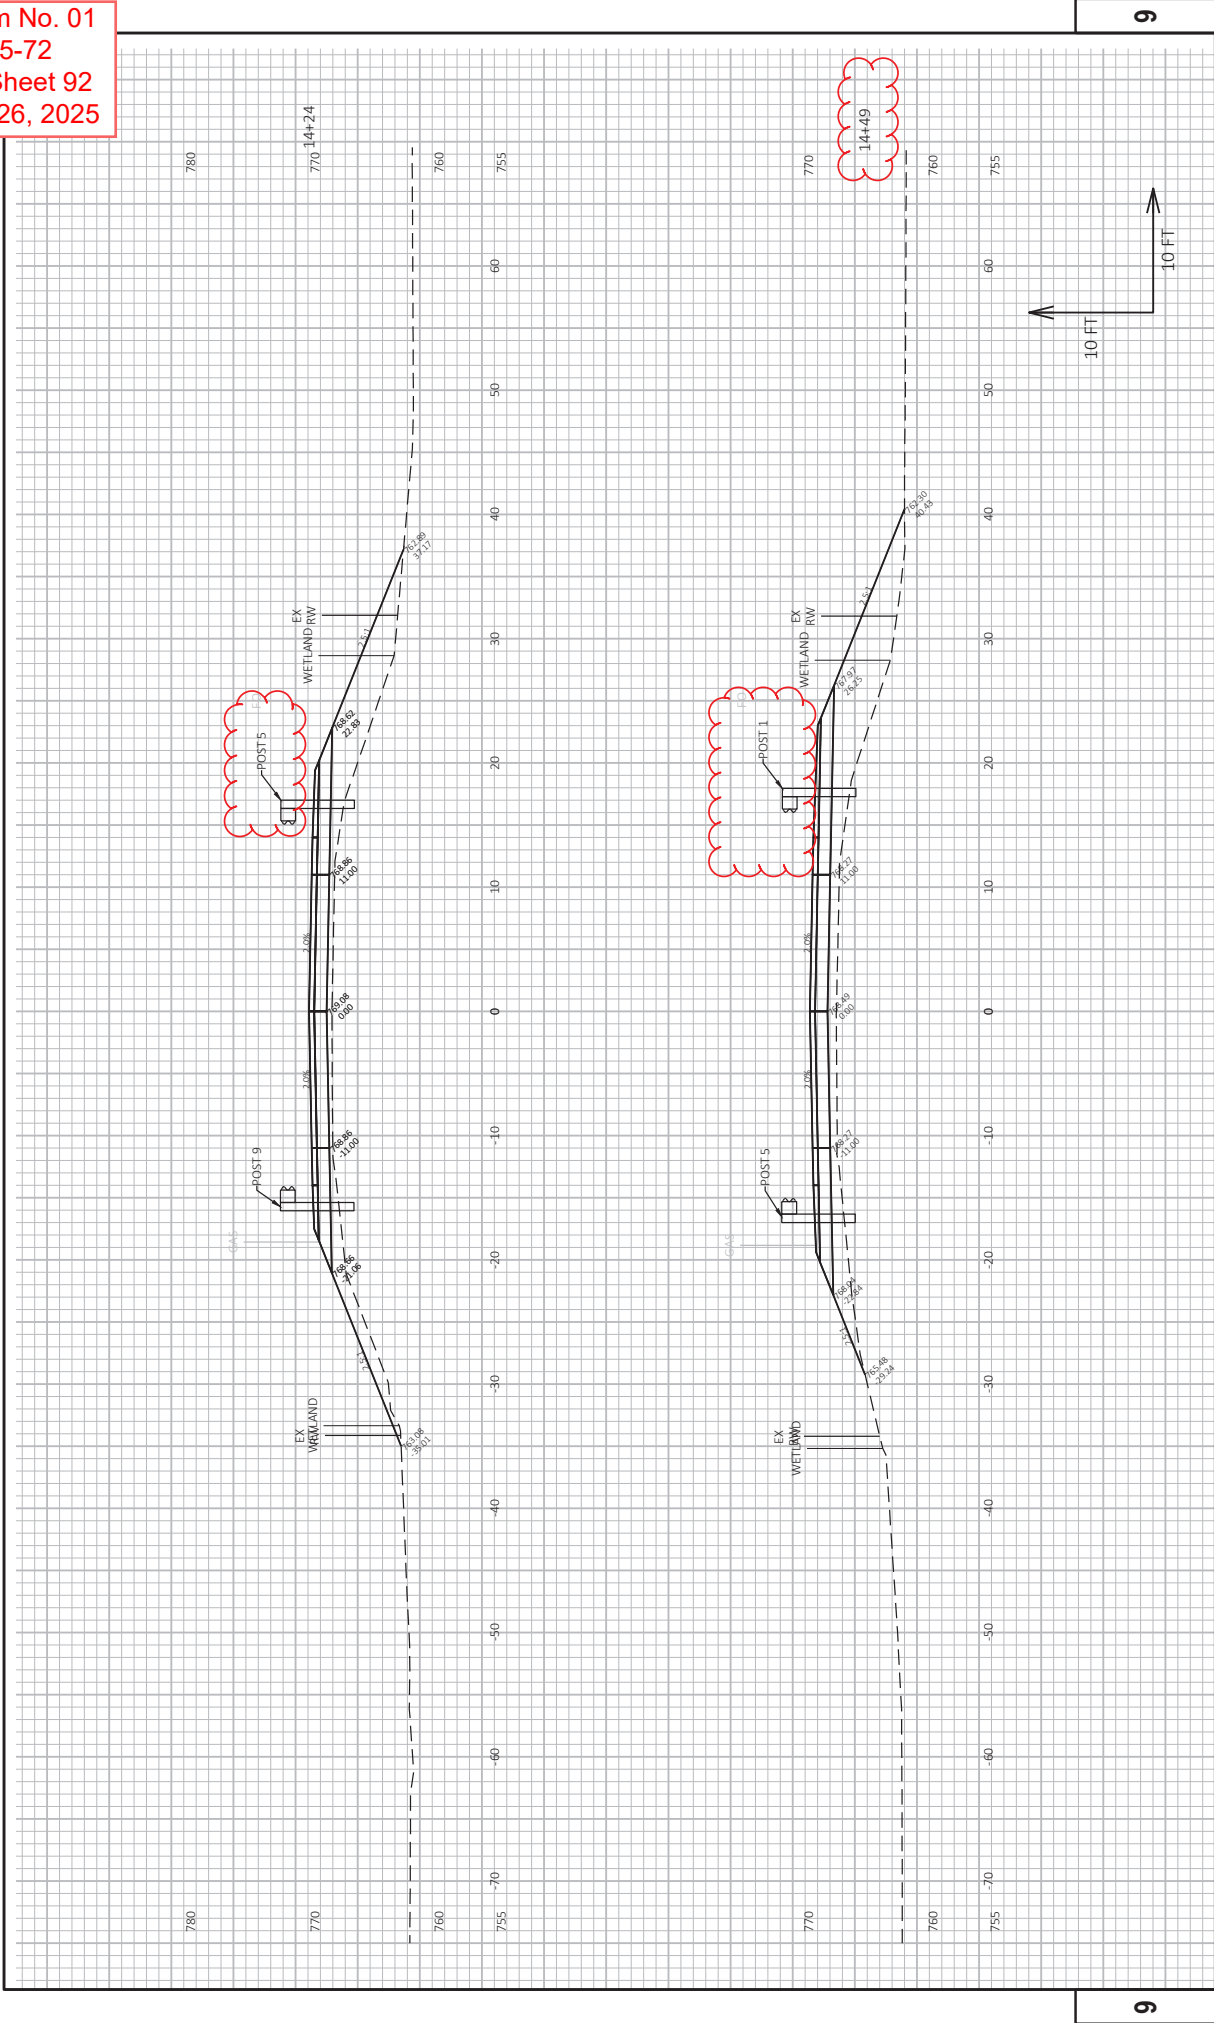

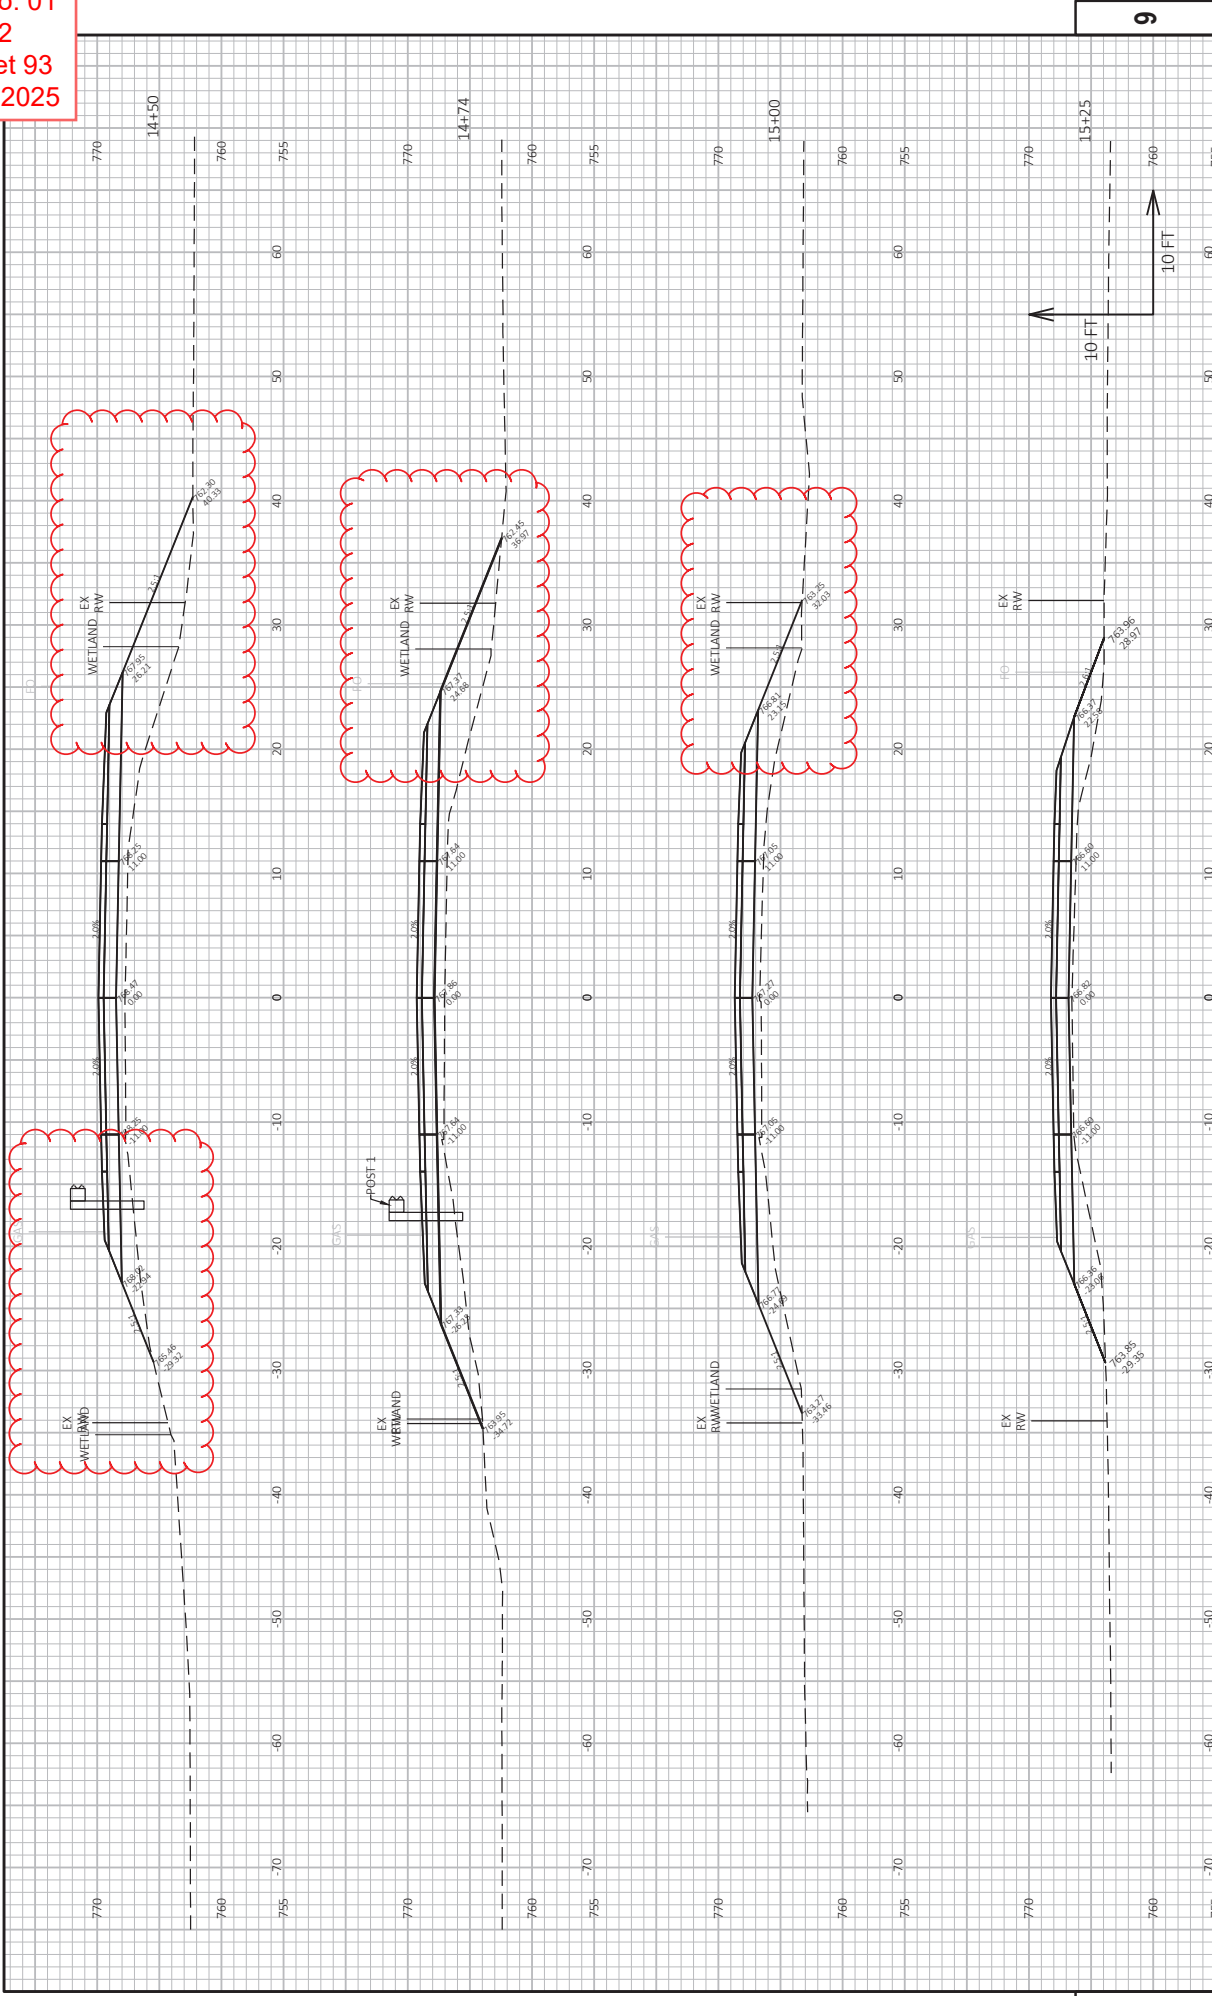



## Proposal Schedule of Items

Page 1 of 6

Proposal ID: 20250311021 Project(s): 3834-05-72

Federal ID(s): WISC 2025377

SECTION: 0001

Contract Items

Alt Set ID:

Alt Mbr ID:

| Proposal Line Number | Item ID Description                                                                      | Approximate Quantity and Units | Unit Price | Bid Amount |
|----------------------|------------------------------------------------------------------------------------------|--------------------------------|------------|------------|
| 0002                 | 201.0205<br>Grubbing                                                                     | 5.000<br>STA                   | _____.     | _____.     |
| 0004                 | 203.0260<br>Removing Structure Over Waterway<br>Minimal Debris (structure) 01. P-51-0052 | 1.000<br>EACH                  | _____.     | _____.     |
| 0006                 | 205.0100<br>Excavation Common                                                            | 422.000<br>CY                  | _____.     | _____.     |
| 0008                 | 205.0400<br>Excavation Marsh                                                             | 60.000<br>CY                   | _____.     | _____.     |
| 0010                 | 206.1001<br>Excavation for Structures Bridges<br>(structure) 01. B-51-0162               | 1.000<br>EACH                  | _____.     | _____.     |
| 0012                 | 206.5001<br>Cofferdams (structure) 01. B-51-0162                                         | 1.000<br>EACH                  | _____.     | _____.     |
| 0014                 | 208.0100<br>Borrow                                                                       | 241.000<br>CY                  | _____.     | _____.     |
| 0016                 | 208.1100<br>Select Borrow                                                                | 90.000<br>CY                   | _____.     | _____.     |
| 0018                 | 210.1500<br>Backfill Structure Type A                                                    | 409.000<br>TON                 | _____.     | _____.     |
| 0020                 | 213.0100<br>Finishing Roadway (project) 01. 3834-05-72                                   | 1.000<br>EACH                  | _____.     | _____.     |
| 0022                 | 305.0110<br>Base Aggregate Dense 3/4-Inch                                                | 138.000<br>TON                 | _____.     | _____.     |
| 0024                 | 305.0120<br>Base Aggregate Dense 1 1/4-Inch                                              | 1,246.000<br>TON               | _____.     | _____.     |
| 0026                 | 455.0605<br>Tack Coat                                                                    | 85.000<br>GAL                  | _____.     | _____.     |
| 0028                 | 460.2000<br>Incentive Density HMA Pavement                                               | 280.000<br>DOL                 | 1.00000    | 280.00     |
| 0030                 | 460.5223<br>HMA Pavement 3 LT 58-28 S                                                    | 205.000<br>TON                 | _____.     | _____.     |



## Proposal Schedule of Items

Page 2 of 6

Proposal ID: 20250311021 Project(s): 3834-05-72

Federal ID(s): WISC 2025377

SECTION: 0001

Contract Items

Alt Set ID:

Alt Mbr ID:

| Proposal Line Number | Item ID Description                                      | Approximate Quantity and Units | Unit Price | Bid Amount |
|----------------------|----------------------------------------------------------|--------------------------------|------------|------------|
| 0032                 | 460.5224<br>HMA Pavement 4 LT 58-28 S                    | 137.000<br>TON                 | _____.     | _____.     |
| 0034                 | 502.0100<br>Concrete Masonry Bridges                     | 306.000<br>CY                  | _____.     | _____.     |
| 0036                 | 502.1100<br>Concrete Masonry Seal                        | 39.000<br>CY                   | _____.     | _____.     |
| 0038                 | 502.3200<br>Protective Surface Treatment                 | 313.000<br>SY                  | _____.     | _____.     |
| 0040                 | 505.0400<br>Bar Steel Reinforcement HS Structures        | 7,272.000<br>LB                | _____.     | _____.     |
| 0042                 | 505.0600<br>Bar Steel Reinforcement HS Coated Structures | 47,782.000<br>LB               | _____.     | _____.     |
| 0044                 | 511.1200<br>Temporary Shoring (structure) 01. B-51-0162  | 42.000<br>SF                   | _____.     | _____.     |
| 0046                 | 513.4061<br>Railing Tubular Type M                       | 189.000<br>LF                  | _____.     | _____.     |
| 0048                 | 516.0500<br>Rubberized Membrane Waterproofing            | 12.000<br>SY                   | _____.     | _____.     |
| 0050                 | 550.0500<br>Pile Points                                  | 25.000<br>EACH                 | _____.     | _____.     |
| 0052                 | 550.1100<br>Piling Steel HP 10-Inch X 42 Lb              | 1,153.000<br>LF                | _____.     | _____.     |
| 0054                 | 606.0300<br>Riprap Heavy                                 | 113.000<br>CY                  | _____.     | _____.     |
| 0056                 | 612.0406<br>Pipe Underdrain Wrapped 6-Inch               | 139.000<br>LF                  | _____.     | _____.     |
| 0058                 | 614.2300<br>MGS Guardrail 3                              | 54.000<br>LF                   | _____.     | _____.     |
| 0060                 | 614.2350<br>MGS Guardrail Short Radius                   | 25.000<br>LF                   | _____.     | _____.     |



## Proposal Schedule of Items

Page 3 of 6

Proposal ID: 20250311021 Project(s): 3834-05-72

Federal ID(s): WISC 2025377

SECTION: 0001

Contract Items

Alt Set ID:

Alt Mbr ID:

| Proposal Line Number | Item ID Description                                 | Approximate Quantity and Units | Unit Price | Bid Amount |
|----------------------|-----------------------------------------------------|--------------------------------|------------|------------|
| 0062                 | 614.2500<br>MGS Thrie Beam Transition               | 117.000<br>LF                  | _____.     | _____.     |
| 0064                 | 614.2610<br>MGS Guardrail Terminal EAT              | 3.000<br>EACH                  | _____.     | _____.     |
| 0066                 | 614.2630<br>MGS Guardrail Short Radius Terminal     | 1.000<br>EACH                  | _____.     | _____.     |
| 0068                 | 619.1000<br>Mobilization                            | 1.000<br>EACH                  | _____.     | _____.     |
| 0070                 | 624.0100<br>Water                                   | 30.000<br>MGAL                 | _____.     | _____.     |
| 0072                 | 625.0100<br>Topsoil                                 | 1,054.000<br>SY                | _____.     | _____.     |
| 0074                 | 627.0200<br>Mulching                                | 1,054.000<br>SY                | _____.     | _____.     |
| 0076                 | 628.1504<br>Silt Fence                              | 489.000<br>LF                  | _____.     | _____.     |
| 0078                 | 628.1520<br>Silt Fence Maintenance                  | 489.000<br>LF                  | _____.     | _____.     |
| 0080                 | 628.1530.S<br>Silt Fence Heavy Duty                 | 471.000<br>LF                  | _____.     | _____.     |
| 0082                 | 628.1535.S<br>Silt Fence Heavy Duty Maintenance     | 471.000<br>LF                  | _____.     | _____.     |
| 0084                 | 628.1905<br>Mobilizations Erosion Control           | 1.000<br>EACH                  | _____.     | _____.     |
| 0086                 | 628.1910<br>Mobilizations Emergency Erosion Control | 1.000<br>EACH                  | _____.     | _____.     |
| 0088                 | 628.2002<br>Erosion Mat Class I Type A              | 1,054.000<br>SY                | _____.     | _____.     |
| 0090                 | 629.0210<br>Fertilizer Type B                       | 2.000<br>CWT                   | _____.     | _____.     |
| 0092                 | 630.0120<br>Seeding Mixture No. 20                  | 29.000<br>LB                   | _____.     | _____.     |



## Proposal Schedule of Items

Page 4 of 6

Proposal ID: 20250311021 Project(s): 3834-05-72

Federal ID(s): WISC 2025377

SECTION: 0001

Contract Items

Alt Set ID:

Alt Mbr ID:

| Proposal Line Number | Item ID Description                               | Approximate Quantity and Units | Unit Price | Bid Amount |
|----------------------|---------------------------------------------------|--------------------------------|------------|------------|
| 0094                 | 630.0200<br>Seeding Temporary                     | 15.000<br>LB                   | _____.     | _____.     |
| 0096                 | 630.0500<br>Seed Water                            | 44.000<br>MGAL                 | _____.     | _____.     |
| 0098                 | 634.0612<br>Posts Wood 4x6-Inch X 12-FT           | 8.000<br>EACH                  | _____.     | _____.     |
| 0100                 | 637.2210<br>Signs Type II Reflective H            | 8.000<br>SF                    | _____.     | _____.     |
| 0102                 | 637.2230<br>Signs Type II Reflective F            | 36.000<br>SF                   | _____.     | _____.     |
| 0104                 | 638.2602<br>Removing Signs Type II                | 5.000<br>EACH                  | _____.     | _____.     |
| 0106                 | 638.3000<br>Removing Small Sign Supports          | 5.000<br>EACH                  | _____.     | _____.     |
| 0108                 | 642.5001<br>Field Office Type B                   | 1.000<br>EACH                  | _____.     | _____.     |
| 0110                 | 643.0300<br>Traffic Control Drums                 | 743.000<br>DAY                 | _____.     | _____.     |
| 0112                 | 643.0420<br>Traffic Control Barricades Type III   | 2,475.000<br>DAY               | _____.     | _____.     |
| 0114                 | 643.0705<br>Traffic Control Warning Lights Type A | 3,465.000<br>DAY               | _____.     | _____.     |
| 0116                 | 643.0715<br>Traffic Control Warning Lights Type C | 743.000<br>DAY                 | _____.     | _____.     |
| 0118                 | 643.0900<br>Traffic Control Signs                 | 2,558.000<br>DAY               | _____.     | _____.     |
| 0120                 | 643.3105<br>Temporary Marking Line Paint 4-Inch   | 1,029.000<br>LF                | _____.     | _____.     |
| 0122                 | 643.5000<br>Traffic Control                       | 1.000<br>EACH                  | _____.     | _____.     |
| 0124                 | 645.0111<br>Geotextile Type DF Schedule A         | 127.000<br>SY                  | _____.     | _____.     |



## Proposal Schedule of Items

Page 5 of 6

Proposal ID: 20250311021 Project(s): 3834-05-72

Federal ID(s): WISC 2025377

SECTION: 0001

Contract Items

Alt Set ID:

Alt Mbr ID:

| Proposal Line Number | Item ID Description                                                               | Approximate Quantity and Units | Unit Price | Bid Amount |
|----------------------|-----------------------------------------------------------------------------------|--------------------------------|------------|------------|
| 0126                 | 645.0120<br>Geotextile Type HR                                                    | 229.000<br>SY                  | _____.     | _____.     |
| 0128                 | 646.1005<br>Marking Line Paint 4-Inch                                             | 2,309.000<br>LF                | _____.     | _____.     |
| 0130                 | 646.6005<br>Marking Stop Line Paint 12-Inch                                       | 16.000<br>LF                   | _____.     | _____.     |
| 0132                 | 646.9000<br>Marking Removal Line 4-Inch                                           | 1,381.000<br>LF                | _____.     | _____.     |
| 0134                 | 650.4500<br>Construction Staking Subgrade                                         | 357.000<br>LF                  | _____.     | _____.     |
| 0136                 | 650.5000<br>Construction Staking Base                                             | 357.000<br>LF                  | _____.     | _____.     |
| 0138                 | 650.6501<br>Construction Staking Structure Layout<br>(structure) 01. B-51-0162    | 1.000<br>EACH                  | _____.     | _____.     |
| 0140                 | 650.9911<br>Construction Staking Supplemental<br>Control (project) 01. 3834-05-72 | 1.000<br>EACH                  | _____.     | _____.     |
| 0142                 | 650.9920<br>Construction Staking Slope Stakes                                     | 741.000<br>LF                  | _____.     | _____.     |
| 0144                 | 690.0150<br>Sawing Asphalt                                                        | 105.000<br>LF                  | _____.     | _____.     |
| 0146                 | 715.0502<br>Incentive Strength Concrete Structures                                | 2,070.000<br>DOL               | 1.00000    | 2,070.00   |
| 0148                 | 999.1001.S<br>Seismograph (project) 01. 3834-05-72                                | 1.000<br>EACH                  | _____.     | _____.     |
| 0150                 | 999.1501.S<br>Crack and Damage Survey                                             | 1.000<br>EACH                  | _____.     | _____.     |
| 0152                 | 999.2005.S<br>Maintaining Bird Deterrent System<br>(station) 01. 13+13            | 1.000<br>EACH                  | _____.     | _____.     |
| 0154                 | ASP.1T0A<br>On-the-Job Training Apprentice at<br>\$5.00/HR                        | 250.000<br>HRS                 | 5.00000    | 1,250.00   |



## Proposal Schedule of Items

Page 6 of 6

Proposal ID: 20250311021 Project(s): 3834-05-72

Federal ID(s): WISC 2025377

SECTION: 0001

Contract Items

Alt Set ID:

Alt Mbr ID:

| Proposal Line Number | Item ID Description                                                 | Approximate Quantity and Units | Unit Price | Bid Amount |
|----------------------|---------------------------------------------------------------------|--------------------------------|------------|------------|
| 0156                 | ASP.1T0G<br>On-the-Job Training Graduate at \$5.00/HR               | 900.000<br>HRS                 | 5.00000    | 4,500.00   |
| 0158                 | SPV.0090<br>Special 01. Flashing Stainless Steel                    | 185.000<br>LF                  | _____.     | _____.     |
| 0160                 | SPV.0180<br>Special 01. Enhanced Turbidity Barrier                  | 143.000<br>SY                  | _____.     | _____.     |
| 0162                 | SPV.0195<br>Special 01. Select Crushed Material for Travel Corridor | 10.000<br>TON                  | _____.     | _____.     |
| Section: 0001        |                                                                     |                                | Total:     | _____.     |
|                      |                                                                     |                                | Total Bid: | _____.     |