



Wisconsin Department of Transportation

March 5, 2025

Division of Transportation Systems Development

Bureau of Project Development
4822 Madison Yards Way, 4th Floor South
Madison, WI 53705

Telephone: (608) 266-1631
Facsimile (FAX): (608) 266-8459

NOTICE TO ALL CONTRACTORS:

Proposal #33: 1053-07-77
Abbotsford - Wausau
Clark Co Line to CTH E South, WB
STH 29
Marathon County

Letting of March 11, 2025

This is Addendum No. 02, which provides for the following:

Schedule of Items:

Revised Bid Item Quantities					
Bid Item	Item Description	Unit	Proposal Total Prior to Addendum	Proposal Quantity Change (-)	Proposal Total After Addendum
205.0100	Excavation Common	CY	8,353	-660	7,693
211.0400	Prepare Foundation For Asphaltic Shoulders	Sta	1,079	-37	1,042
305.0120	Base Aggregate Dense 1 1/4-Inch	Ton	4,370	-880	3,490

Deleted Bid Item Quantities					
Bid Item	Item Description	Unit	Proposal Total Prior to Addendum	Proposal Quantity Change (-)	Proposal Total After Addendum
204.0110	Removing Asphaltic Surface	SY	1,710	-1,710	0

Plan Sheets:

Revised Plan Sheets	
Plan Sheet	Plan Sheet Title (brief description of changes to sheet)
7	Typical Section: update to reflect Base Aggregate Dense 1 1/4-Inch for STH 29 to Spruce St/Maple Rd Exit Ramp and remove Prepare Foundation For Asphaltic Surface callout
123	Miscellaneous Quantities: remove Removing Asphaltic Surface as it is included in the Spruce St/Maple Rd Ramp Excavation Common
124	Miscellaneous Quantities: update Excavation Common for West End Crossover Removal, Base Aggregate Dense 1 1/4-Inch, and Prepare Foundation For Asphaltic Shoulders quantity

Added Plan Sheets	
Plan Sheet	Plan Sheet Title (brief description of why sheet was added)
329A	Earthwork Data: added earthwork table for West End Crossover Removal

Schedule of Items

Attached, dated March 5, 2025, are the revised Schedule of Items Pages 1 – 9.

Plan Sheets

The following 8½ x 11-inch sheets are attached and made part of the plans for this proposal:

Revised: 7, 123, 124

Added: 329A


The responsibility for notifying potential subcontractors and suppliers of these changes remains with the prime contractor.

Sincerely,

Mike Coleman


Proposal Development Specialist
Proposal Management Section

END OF ADDENDUM

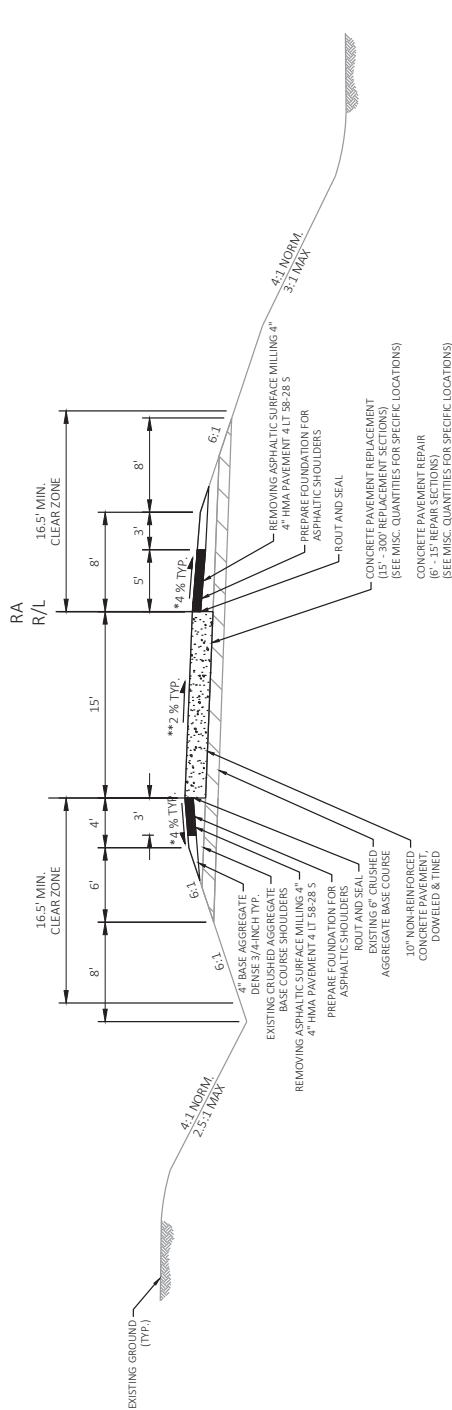

FINISHED TYPICAL SECTION
STH 13 TO STH 29 WB ENTRANCE RAMP
STA 90+00.00 'RA' - STA 112+88.85 'RA'

NOTES:
*SHOULDER SLOPE VARIES
**CROSS SLOPE VARIES

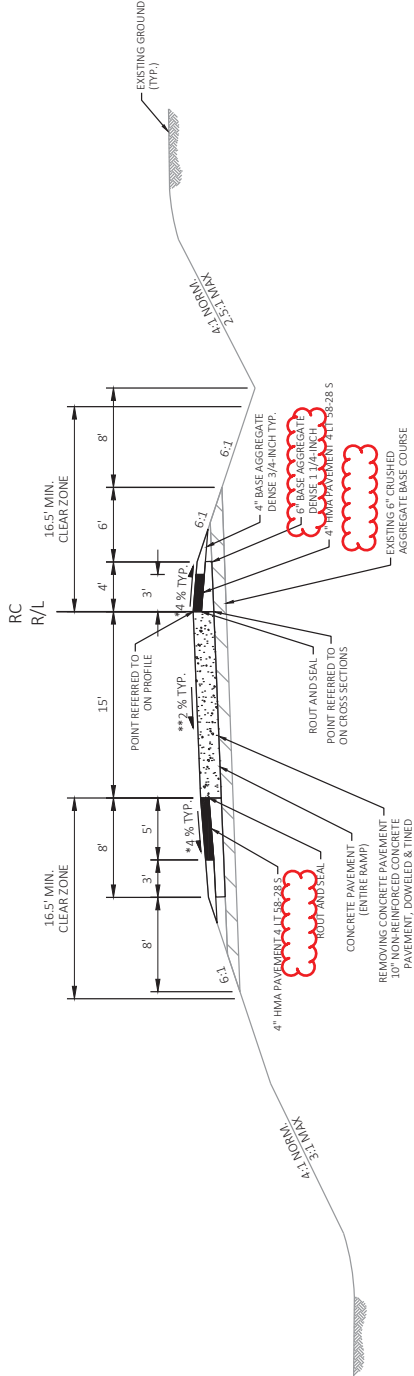

FINISHED TYPICAL SECTION
STH 29 WB TO SPRUCE STIMPLE RD EXIT RAMP
STA 0+00 'RC' - STA 19+62.83 'RC'

Addendum No. 02
ID 1053-07-77
Revised Sheet 7
March 5, 2025

PROJECT NO:	1053-07-77	HWY:	5TH 29	COUNTY:	MARATHON	MISCELLANEOUS QUANTITIES	E
FILE NAME:	C:\USERS\BRIET\SANDBERS\DRIVE - IMAH CORPORATION\DOCUMENTS\NC DESIGN\1053-07-07-5TH 29 MARATHON COUNTY\CD\10530705\SHEETS\PAV090201.WGL.DWG						
LAYOUT NAME:	-01						
PILOT NAME:	BRIET SANDBERS						
PILOT SCALE:	1" = 1'						
WSDOT/CADDIS SHEET 42							123

[illegible]

3

205.0100
EXCAVATION
COMMON

CATEGORY	STATION	TO	STATION	ALIGNMENT	LOCATION	CY	REMARKS
0010	0+00	-	19+63	'RC'	RAMP	1,630	SPRUCE ST/MAPLE RD RAMP
0010	1137+94	-	1140+76	'WB'	L7/RT	113	STH 13 INTERSECTION
0010	9120+00	-	9150+00	'WB'	L7/RT	1,500	WEST END CROSSOVER INSTALL
0010	9120+00	-	9150+00	'WB'	L7/RT	2,100	WEST END CROSSOVER REMOVAL
0010	9200+40	-	9204+27	'WB'	OUTSIDE	400	PATCH NUMBER 400
0010	9223+54	-	9227+88	'WB'	OUTSIDE	190	PATCH NUMBER 401
0010	9244+02	-	9251+28	'WB'	OUTSIDE	320	PATCH NUMBER 402
0010	9360+98	-	9369+12	'WB'	OUTSIDE	360	PATCH NUMBER 403
0010	9380+74	-	9384+05	'WB'	OUTSIDE	150	PATCH NUMBER 404
0010	9410+76	-	9415+70	'WB'	OUTSIDE	220	PATCH NUMBER 405
0010	9525+00	-	9532+73	'WB'	OUTSIDE	380	PATCH NUMBER 406
0010	9551+24	-	9557+55	'WB'	OUTSIDE	260	PATCH NUMBER 407
					UNDISTRIBUTED	300	WEST END CROSSOVER EBS
					TOTAL 0010	7,693	

AGGREGATE ITEMS

CATEGORY	STATION	TO	STATION	LOCATION	LOCATION	211.0400 PREPARE FOUNDATION FOR ASPHALTIC SHOULDERS		305.0110 BASE AGGREGATE DENSE 3/4-INCH		305.0120 BASE AGGREGATE DENSE 1 1/4-INCH		311.0110 BREAKER RUN TON	312.0110 SELECT CRUSHED MATERIAL TON	WATER MGAL	REMARKS
						STA	TON	TON	TON						
0010	9094+86	-	9094+86	LT	LT	6	60	-	-	-	-	-	-	-	SHOULDERS
0010	9094+90	-	9222+55	RT	RT	128	1,000	-	-	-	-	-	-	-	SHOULDERS
0010	9100+65	-	9114+82	LT	LT	15	150	-	-	-	-	-	-	-	SHOULDERS
0010	9119+10	-	9139+94	LT	LT	21	220	-	-	-	-	-	-	-	SHOULDERS
0010	9139+94	-	9204+75	LT	LT	65	680	-	-	-	-	-	-	-	SHOULDERS
0010	9207+44	-	9222+56	LT	LT	16	160	-	-	-	-	-	-	-	SHOULDERS
0010	9223+49	-	9271+76	LT	LT	55	570	-	-	-	-	-	-	-	SHOULDERS
0010	9223+49	-	9271+76	RT	RT	55	430	-	-	-	-	-	-	-	SHOULDERS
0010	9279+95	-	9523+66	RT	RT	244	1,900	-	-	-	-	-	-	-	SHOULDERS
0010	9279+95	-	9523+66	LT	LT	244	2,530	-	-	-	-	-	-	-	SHOULDERS
0010	9524+80	-	9576+05	RT	RT	52	400	-	-	-	-	-	-	-	SHOULDERS
0010	9524+80	-	9575+96	LT	LT	195	540	-	-	-	-	-	-	-	SHOULDERS
0010	0+70	-	19+63	RT	RT	150	570	-	-	-	-	-	-	-	SPRUCE ST/MAPLE RD RAMP
0010	0+05	-	17+47	LT	LT	50	260	-	-	-	-	-	-	-	SPRUCE ST/MAPLE RD RAMP
0010	90+93	-	110+06	LT	LT	50	50	-	-	-	-	-	-	-	STH 13 TO STH 29 ON RAMP
0010	91+04	-	107+76	RT	RT	17	140	-	-	-	-	-	-	-	STH 13 TO STH 29 ON RAMP
0010	101+06	-	127+56	LT	LT	27	210	-	-	-	-	-	-	-	STH 29 TO STH 13 OFF RAMP
0010	101+22	-	126+07	RT	RT	25	70	-	-	-	-	-	-	-	STH 29 TO STH 13 OFF RAMP
0010	9120+00	-	9150+00	RT	RT	-	480	-	2,330	2,270	-	-	-	-	WEST END CROSSEVER
0010	9128+80	-	9178+84	RT	RT	-	-	-	10	-	20	-	-	-	WEEP LOCATIONS
UNDISTRIBUTED						1,042	10,770	320	3,490	460	30	350			
TOTAL 0010															

PROJECT NO:	1053-07-77	Hwy:	STH 29	COUNTY:	MARATHON	MISCELLANEOUS QUANTITIES	E
FILE NAME:	C:\USER\BRIET ANDERS\DRIVE - DAAR CORPORATION\DOCUMENTS\NC DESIGN - NC DESIGN\1053-07-07_STH_29_MARATHON\COUNTY\CD\10530707\SHEETSP\AWG\DWG\LOT DATE : 3/4/2025 4:26 PM						124
LAYOUT NAME :	02						SHEET
PLOT BY: BRIET ANDERS						PLOT SCALE : 1" = 1'	WSDOT/CADD/SHEET #2

WISDOT/CADD SHEET 42

Addendum No. 02
ID 1053-07-77
Added Sheet 329A
March 5, 2025

DIVISION - STH 29 WEST CROSSEVER REMOVAL

STATION	REAL STATION	DISTANCE	AREA (SF)		INCREMENTAL VOL (CY) (UNADJUSTED)		CUMULATIVE VOL (CY)		
			CUT	FILL	CUT	FILL	CUT	EXPANDED FILL	MASS ORDINATE
					NOTE 1	NOTE 3	NOTE 1	1.25	NOTE 8
0+00.00	0.00	0.00	0.00	0.00	0	0	0	0	0
0+13.00	13.00	13.00	7.15	0.00	2	0	2	0	2
0+63.00	63.00	50.00	8.15	0.00	14	0	16	0	16
1+13.00	113.00	50.00	11.24	0.00	18	0	34	0	34
1+63.00	163.00	50.00	19.32	0.00	28	0	62	0	62
2+13.00	213.00	50.00	24.04	0.00	40	0	102	0	102
2+63.00	263.00	50.00	30.62	0.00	51	0	153	0	153
3+13.00	313.00	50.00	34.04	0.00	60	0	213	0	213
3+63.00	363.00	50.00	49.74	0.00	78	0	291	0	291
4+13.00	413.00	50.00	57.08	0.00	99	0	390	0	390
4+63.00	463.00	50.00	59.90	0.00	108	0	498	0	498
5+13.00	513.00	50.00	71.70	0.00	122	0	620	0	620
5+63.00	563.00	50.00	52.69	0.00	115	0	735	0	735
6+13.00	613.00	50.00	57.02	0.00	102	0	837	0	837
6+63.00	663.00	50.00	44.42	0.00	94	0	931	0	931
7+13.00	713.00	50.00	34.36	0.00	73	0	1004	0	1004
7+63.00	763.00	50.00	33.61	0.00	63	0	1067	0	1067
8+13.00	813.00	50.00	39.47	0.00	68	0	1135	0	1135
8+63.00	863.00	50.00	43.28	0.00	77	0	1212	0	1212
9+13.00	913.00	50.00	47.54	0.00	84	0	1296	0	1296
9+63.00	963.00	50.00	50.19	0.00	90	0	1386	0	1386
10+13.00	1013.00	50.00	56.91	0.00	94	0	1480	0	1480
10+63.00	1063.00	50.00	45.96	0.00	90	0	1570	0	1570
11+13.00	1113.00	50.00	41.60	0.00	81	0	1651	0	1651
11+73.00	1173.00	60.00	39.50	0.00	90	0	1741	0	1741
12+23.00	1223.00	50.00	33.47	0.00	68	0	1809	0	1809
12+73.00	1273.00	50.00	31.52	0.00	60	0	1869	0	1869
13+23.00	1323.00	50.00	28.56	0.00	56	0	1925	0	1925
13+73.00	1373.00	50.00	21.74	0.00	47	0	1972	0	1972
14+23.00	1423.00	50.00	21.74	0.00	40	0	2012	0	2012
14+73.00	1473.00	50.00	19.28	0.00	38	0	2050	0	2050
15+12.00	1523.00	50.00	12.47	0.00	29	0	2079	0	2079
15+73.00	1573.00	50.00	9.43	0.00	20	0	2099	0	2099

PROJECT NO: 1053-07-77

HWY: STH 29

COUNTY: MARATHON

EARTHWORK DATA

SHEET

329A

E

FILE NAME: C:\USERS\BRET\SANDERS\DESIGN - DAAR CORPORATION\DOCUMENTS\NC DESIGN\1053-07-07_STH 29 MARATHON COUNTY\CD\10530707SHEETS\PLAN001.EW DWG PLOT DATE: 3/4/2025 2:06 PM PLOT BY: BRET SANDERS PLOT SCALE: 1"=1' WISDOT/CADSW SHEET 49



Proposal Schedule of Items

Page 1 of 9

Proposal ID: 20250311033 Project(s): 1053-07-77

Federal ID(s): N/A

SECTION: 0001

Contract Items

Alt Set ID:

Alt Mbr ID:

Proposal Line Number	Item ID Description	Approximate Quantity and Units	Unit Price	Bid Amount
0002	204.0100 Removing Concrete Pavement	10,922.000 SY	_____.	_____.
0006	204.0115 Removing Asphaltic Surface Butt Joints	1,330.000 SY	_____.	_____.
0008	204.0120 Removing Asphaltic Surface Milling	61,840.000 SY	_____.	_____.
0010	204.0150 Removing Curb & Gutter	566.000 LF	_____.	_____.
0012	204.0155 Removing Concrete Sidewalk	114.000 SY	_____.	_____.
0014	204.0165 Removing Guardrail	1,025.000 LF	_____.	_____.
0016	204.0190 Removing Surface Drains	5.000 EACH	_____.	_____.
0018	204.0195 Removing Concrete Bases	2.000 EACH	_____.	_____.
0020	204.9060.S Removing (item description) 01. Removing Apron Endwall For Culvert Pipe Reinforced Concrete 24-Inch	1.000 EACH	_____.	_____.
0022	204.9060.S Removing (item description) 02. Removing Apron Endwall For Underdrain Pipe Reinforced Concrete 6-Inch	2.000 EACH	_____.	_____.
0024	205.0100 Excavation Common	7,693.000 CY	_____.	_____.
0026	211.0400 Prepare Foundation for Asphaltic Shoulders	1,042.000 STA	_____.	_____.
0028	213.0100 Finishing Roadway (project) 01. 1053- 07-77	1.000 EACH	_____.	_____.
0030	305.0110 Base Aggregate Dense 3/4-Inch	10,770.000 TON	_____.	_____.



Proposal Schedule of Items

Page 2 of 9

Proposal ID: 20250311033 Project(s): 1053-07-77

Federal ID(s): N/A

SECTION: 0001

Contract Items

Alt Set ID:

Alt Mbr ID:

Proposal Line Number	Item ID Description	Approximate Quantity and Units	Unit Price	Bid Amount
0032	305.0120 Base Aggregate Dense 1 1/4-Inch	3,490.000 TON	_____.	_____.
0034	311.0110 Breaker Run	2,730.000 TON	_____.	_____.
0036	312.0110 Select Crushed Material	30.000 TON	_____.	_____.
0038	405.0100 Coloring Concrete WisDOT Red	183.000 CY	_____.	_____.
0040	415.0100 Concrete Pavement 10-Inch	10,573.000 SY	_____.	_____.
0042	415.0410 Concrete Pavement Approach Slab	351.000 SY	_____.	_____.
0044	415.2010 Concrete Truck Apron 12-inch	547.000 SY	_____.	_____.
0046	415.6000.S Rout and Seal	108,731.000 LF	_____.	_____.
0048	416.0610 Drilled Tie Bars	5,656.000 EACH	_____.	_____.
0050	416.0620 Drilled Dowel Bars	6,284.000 EACH	_____.	_____.
0052	416.1710 Concrete Pavement Repair	3,052.000 SY	_____.	_____.
0054	416.1720 Concrete Pavement Replacement	10,820.000 SY	_____.	_____.
0056	420.1000 Continuous Diamond Grinding Concrete Pavement	25,700.000 SY	_____.	_____.
0058	455.0605 Tack Coat	460.000 GAL	_____.	_____.
0060	460.2000 Incentive Density HMA Pavement	8,450.000 DOL	1.00000	8,450.00
0062	460.5224 HMA Pavement 4 LT 58-28 S	13,190.000 TON	_____.	_____.



Proposal Schedule of Items

Page 3 of 9

Proposal ID: 20250311033 Project(s): 1053-07-77

Federal ID(s): N/A

SECTION: 0001

Contract Items

Alt Set ID:

Alt Mbr ID:

Proposal Line Number	Item ID Description	Approximate Quantity and Units	Unit Price	Bid Amount
0064	465.0125 Asphaltic Surface Temporary	700.000 TON	_____.	_____.
0066	465.0315 Asphaltic Flumes	30.000 SY	_____.	_____.
0068	465.0510 Asphaltic Rumble Strips, Shoulder Divided Roadway	88,000.000 LF	_____.	_____.
0070	520.3324 Culvert Pipe Class III-A 24-Inch	16.000 LF	_____.	_____.
0072	520.8000 Concrete Collars for Pipe	2.000 EACH	_____.	_____.
0074	522.1024 Apron Endwalls for Culvert Pipe Reinforced Concrete 24-Inch	1.000 EACH	_____.	_____.
0076	522.2414 Culvert Pipe Reinforced Concrete Horizontal Elliptical Class HE-IV 14x23-Inch	28.000 LF	_____.	_____.
0078	601.0415 Concrete Curb & Gutter 6-Inch Sloped 30-Inch Type J	150.000 LF	_____.	_____.
0080	601.0555 Concrete Curb & Gutter 6-Inch Sloped 36-Inch Type A	87.000 LF	_____.	_____.
0082	601.0581 Concrete Curb & Gutter 4-Inch Sloped 30-Inch Type R	560.000 LF	_____.	_____.
0084	601.0584 Concrete Curb & Gutter 4-Inch Sloped 30-Inch Type TBT	52.000 LF	_____.	_____.
0086	602.0410 Concrete Sidewalk 5-Inch	620.000 SF	_____.	_____.
0088	602.0505 Curb Ramp Detectable Warning Field Yellow	60.000 SF	_____.	_____.



Proposal Schedule of Items

Page 4 of 9

Proposal ID: 20250311033 Project(s): 1053-07-77

Federal ID(s): N/A

SECTION: 0001

Contract Items

Alt Set ID:

Alt Mbr ID:

Proposal Line Number	Item ID Description	Approximate Quantity and Units	Unit Price	Bid Amount
0090	602.0605 Curb Ramp Detectable Warning Field Radial Yellow	32.000 SF	_____.	_____.
0092	602.3010 Concrete Surface Drains	15.000 CY	_____.	_____.
0094	606.0200 Riprap Medium	6.000 CY	_____.	_____.
0096	611.0642 Inlet Covers Type MS	2.000 EACH	_____.	_____.
0098	611.3902 Inlets Median 2 Grate	1.000 EACH	_____.	_____.
0100	612.0106 Pipe Underdrain 6-Inch	50.000 LF	_____.	_____.
0102	612.0806 Apron Endwalls for Underdrain Reinforced Concrete 6-Inch	2.000 EACH	_____.	_____.
0104	614.0010 Barrier System Grading Shaping Finishing	10.000 EACH	_____.	_____.
0106	614.0220 Steel Thrie Beam Bullnose Terminal	1.000 EACH	_____.	_____.
0108	614.0230 Steel Thrie Beam	36.000 LF	_____.	_____.
0110	614.0905 Crash Cushions Temporary	1.000 EACH	_____.	_____.
0112	614.0951 Replacing Guardrail Rail and Hardware	25.000 LF	_____.	_____.
0114	614.1000 MGS Guardrail Temporary	462.500 LF	_____.	_____.
0116	614.1100 MGS Guardrail Temporary Thrie Beam Transition	160.000 LF	_____.	_____.
0118	614.1200 MGS Guardrail Temporary Terminal EAT	4.000 EACH	_____.	_____.



Proposal Schedule of Items

Page 5 of 9

Proposal ID: 20250311033 Project(s): 1053-07-77

Federal ID(s): N/A

SECTION: 0001

Contract Items

Alt Set ID:

Alt Mbr ID:

Proposal Line Number	Item ID Description	Approximate Quantity and Units	Unit Price	Bid Amount
0120	614.2300 MGS Guardrail 3	1,037.500 LF	_____.	_____.
0122	614.2500 MGS Thrie Beam Transition	240.000 LF	_____.	_____.
0124	614.2610 MGS Guardrail Terminal EAT	4.000 EACH	_____.	_____.
0126	618.0100 Maintenance and Repair of Haul Roads (project) 01. 1053-07-77	1.000 EACH	_____.	_____.
0128	619.1000 Mobilization	1.000 EACH	_____.	_____.
0130	620.0300 Concrete Median Sloped Nose	160.000 SF	_____.	_____.
0132	624.0100 Water	360.000 MGAL	_____.	_____.
0134	625.0100 Topsoil	13,174.000 SY	_____.	_____.
0136	628.1504 Silt Fence	1,192.000 LF	_____.	_____.
0138	628.1520 Silt Fence Maintenance	1,192.000 LF	_____.	_____.
0140	628.1905 Mobilizations Erosion Control	2.000 EACH	_____.	_____.
0142	628.1910 Mobilizations Emergency Erosion Control	2.000 EACH	_____.	_____.
0144	628.2004 Erosion Mat Class I Type B	13,058.000 SY	_____.	_____.
0146	628.2008 Erosion Mat Urban Class I Type B	116.000 SY	_____.	_____.
0148	628.7005 Inlet Protection Type A	5.000 EACH	_____.	_____.
0150	628.7015 Inlet Protection Type C	1.000 EACH	_____.	_____.



Proposal Schedule of Items

Page 6 of 9

Proposal ID: 20250311033 Project(s): 1053-07-77

Federal ID(s): N/A

SECTION: 0001

Contract Items

Alt Set ID:

Alt Mbr ID:

Proposal Line Number	Item ID Description	Approximate Quantity and Units	Unit Price	Bid Amount
0152	628.7504 Temporary Ditch Checks	342.000 LF	_____.	_____.
0154	628.7555 Culvert Pipe Checks	1.000 EACH	_____.	_____.
0156	628.7570 Rock Bags	20.000 EACH	_____.	_____.
0158	629.0210 Fertilizer Type B	8.900 CWT	_____.	_____.
0160	630.0130 Seeding Mixture No. 30	482.000 LB	_____.	_____.
0162	630.0200 Seeding Temporary	159.000 LB	_____.	_____.
0164	630.0500 Seed Water	300.000 MGAL	_____.	_____.
0166	633.1100 Delineators Temporary	58.000 EACH	_____.	_____.
0168	634.0808 Posts Tubular Steel 2x2-Inch X 8-FT	3.000 EACH	_____.	_____.
0170	638.2102 Moving Signs Type II	3.000 EACH	_____.	_____.
0172	642.5201 Field Office Type C	1.000 EACH	_____.	_____.
0174	643.0300 Traffic Control Drums	22,024.000 DAY	_____.	_____.
0176	643.0420 Traffic Control Barricades Type III	13,479.000 DAY	_____.	_____.
0178	643.0500 Traffic Control Flexible Tubular Marker Posts	1,473.000 EACH	_____.	_____.
0180	643.0600 Traffic Control Flexible Tubular Marker Bases	1,228.000 EACH	_____.	_____.



Proposal Schedule of Items

Page 7 of 9

Proposal ID: 20250311033 Project(s): 1053-07-77

Federal ID(s): N/A

SECTION: 0001

Contract Items

Alt Set ID:

Alt Mbr ID:

Proposal Line Number	Item ID Description	Approximate Quantity and Units	Unit Price	Bid Amount
0182	643.0705 Traffic Control Warning Lights Type A	17,818.000 DAY	_____.	_____.
0184	643.0715 Traffic Control Warning Lights Type C	4,100.000 DAY	_____.	_____.
0186	643.0800 Traffic Control Arrow Boards	200.000 DAY	_____.	_____.
0188	643.0900 Traffic Control Signs	27,033.000 DAY	_____.	_____.
0190	643.0920 Traffic Control Covering Signs Type II	38.000 EACH	_____.	_____.
0192	643.1000 Traffic Control Signs Fixed Message	274.000 SF	_____.	_____.
0194	643.3165 Temporary Marking Line Paint 6-Inch	134,792.000 LF	_____.	_____.
0196	643.5000 Traffic Control	1.000 EACH	_____.	_____.
0198	644.1440 Temporary Pedestrian Surface Matting	1,089.000 SF	_____.	_____.
0200	644.1601 Temporary Pedestrian Curb Ramp	77.000 DAY	_____.	_____.
0202	644.1605 Temporary Pedestrian Detectable Warning Field	130.000 SF	_____.	_____.
0204	644.1810 Temporary Pedestrian Barricade	348.000 LF	_____.	_____.
0206	646.1020 Marking Line Epoxy 4-Inch	210.000 LF	_____.	_____.
0208	646.2025 Marking Line Grooved Black Epoxy 6-Inch	24,200.000 LF	_____.	_____.
0210	646.2040 Marking Line Grooved Wet Ref Epoxy 6-Inch	216,830.000 LF	_____.	_____.



Proposal Schedule of Items

Page 8 of 9

Proposal ID: 20250311033 Project(s): 1053-07-77

Federal ID(s): N/A

SECTION: 0001

Contract Items

Alt Set ID:

Alt Mbr ID:

Proposal Line Number	Item ID Description	Approximate Quantity and Units	Unit Price	Bid Amount
0212	646.2050 Marking Line Grooved Permanent Tape 6-Inch	24,800.000 LF	_____.	_____.
0214	646.4050 Marking Line Grooved Permanent Tape 10-Inch	11,200.000 LF	_____.	_____.
0216	646.5020 Marking Arrow Epoxy	3.000 EACH	_____.	_____.
0218	646.6120 Marking Stop Line Epoxy 18-Inch	118.000 LF	_____.	_____.
0220	646.7220 Marking Chevron Epoxy 24-Inch	510.000 LF	_____.	_____.
0222	646.7420 Marking Crosswalk Epoxy Transverse Line 6-Inch	376.000 LF	_____.	_____.
0224	646.8220 Marking Island Nose Epoxy	2.000 EACH	_____.	_____.
0226	646.9010 Marking Removal Line Water Blasting 4-Inch	500.000 LF	_____.	_____.
0228	646.9050 Marking Removal Line Grooved Permanent Tape 4-Inch	22,739.000 LF	_____.	_____.
0230	650.7000 Construction Staking Concrete Pavement	1,963.000 LF	_____.	_____.
0232	650.8000 Construction Staking Resurfacing Reference	48,296.000 LF	_____.	_____.
0234	650.9000 Construction Staking Curb Ramps	10.000 EACH	_____.	_____.
0236	650.9911 Construction Staking Supplemental Control (project) 01. 1053-07-77	1.000 EACH	_____.	_____.
0238	652.0225 Conduit Rigid Nonmetallic Schedule 40 2-Inch	13.000 LF	_____.	_____.



Proposal Schedule of Items

Page 9 of 9

Proposal ID: 20250311033 Project(s): 1053-07-77

Federal ID(s): N/A

SECTION: 0001

Contract Items

Alt Set ID:

Alt Mbr ID:

Proposal Line Number	Item ID Description	Approximate Quantity and Units	Unit Price	Bid Amount
0240	653.0900 Adjusting Pull Boxes	3.000 EACH	_____.	_____.
0242	654.0101 Concrete Bases Type 1	1.000 EACH	_____.	_____.
0244	655.0230 Cable Traffic Signal 5-14 AWG	70.000 LF	_____.	_____.
0246	690.0150 Sawing Asphalt	1,117.000 LF	_____.	_____.
0248	690.0250 Sawing Concrete	48,183.000 LF	_____.	_____.
0250	715.0720 Incentive Compressive Strength Concrete Pavement	7,440.000 DOL	1.00000	7,440.00
0252	SPV.0060 Special 01. V-Loc Post Anchor VS3	3.000 EACH	_____.	_____.
0254	SPV.0060 Special 02. Salvage Traffic Signals	2.000 EACH	_____.	_____.
0256	SPV.0090 Special 01. Salvage and Reinstall High Tension Cable Barrier	4,460.000 LF	_____.	_____.
0258	SPV.0165 Special 01. Concrete Sidewalk 12-Inch	182.000 SF	_____.	_____.
0260	SPV.0180 Special 01. Concrete Pavement Shoulder 10-Inch	70.000 SY	_____.	_____.
Section: 0001			Total:	_____.
			Total Bid:	_____.

