



## Wisconsin Department of Transportation

May 8, 2025

### Division of Transportation Systems Development

Bureau of Project Development  
4822 Madison Yards Way, 4<sup>th</sup> Floor South  
Madison, WI 53705

Telephone: (608) 266-1631  
Facsimile (FAX): (608) 266-8459

### NOTICE TO ALL CONTRACTORS:

**Proposal #4: 5809-00-74, WISC 2025497**  
**Reedsburg – Mauston (CTH K)**  
**Sauk County Line to CTH O**  
**CTH K**  
**Juneau County**

### Letting of May 13, 2025

This is Addendum No. 01, which provides for the following:

#### Schedule of Items:

| Added Bid Item Quantities |                           |      |                                  |                              |                               |
|---------------------------|---------------------------|------|----------------------------------|------------------------------|-------------------------------|
| Bid Item                  | Item Description          | Unit | Proposal Total Prior to Addendum | Proposal Quantity Change (-) | Proposal Total After Addendum |
| 646.2020                  | Marking Line Epoxy 6-Inch | LF   | 0                                | 165,910                      | 165,910                       |

| Deleted Bid Item Quantities |                                    |      |                                  |                              |                               |
|-----------------------------|------------------------------------|------|----------------------------------|------------------------------|-------------------------------|
| Bid Item                    | Item Description                   | Unit | Proposal Total Prior to Addendum | Proposal Quantity Change (-) | Proposal Total After Addendum |
| 465.0560                    | Asphaltic Rumble Strips Centerline | LF   | 38,605                           | -38,605                      | 0                             |
| 646.1020                    | Marking Line Epoxy 4-Inch          | LF   | 165,910                          | -165,910                     | 0                             |

**Plan Sheets:**

| <b>Revised Plan Sheets</b> |                                                                          |
|----------------------------|--------------------------------------------------------------------------|
| <b>Plan Sheet</b>          | <b>Plan Sheet Title (brief description of changes to sheet)</b>          |
| 8-22                       | Permanent Signing and Pavement Marking (Revised pavement marking legend) |
| 29                         | Miscellaneous Quantities (Revised Rumble Strips table)                   |
| 31                         | Miscellaneous Quantities (Revised Pavement Marking table)                |

**Schedule of Items**

Attached, dated May 8, 2025, are the revised Schedule of Items Pages 1 – 4.

**Plan Sheets**

The following 8½ x 11-inch sheets are attached and made part of the plans for this proposal:  
Revised: 8 – 22, 29, and 31.

The responsibility for notifying potential subcontractors and suppliers of these changes remains with the prime contractor.

Sincerely,

*Mike Coleman*

Proposal Development Specialist  
Proposal Management Section

END OF ADDENDUM

KEYNOTE LEGEND: PAVEMENT MARKING

1

MARKING LINE EPOXY 6-INCH (YELLOW)

2


MARKING LINE EPOXY 6-INCH (WHITE)

3

MARKING LINE EPOXY 6-INCH (YELLOW) (12.5 FT LINE 37.5 FT SKIP)

4


MARKING LINE EPOXY 6-INCH (WHITE) (3.0 FT LINE 9.0 FT SKIP)

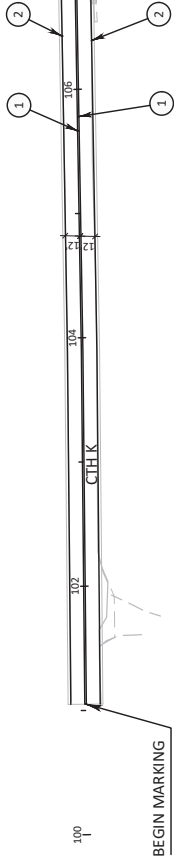

BEGIN MARKING  
STA 101+05.13  
MATCH 5908-00-04 EDGE  
LINES AND CENTER LINES  
MATCH EXISTING CYCLES

MATCH LINE 115+00

MATCH LINE 130+00

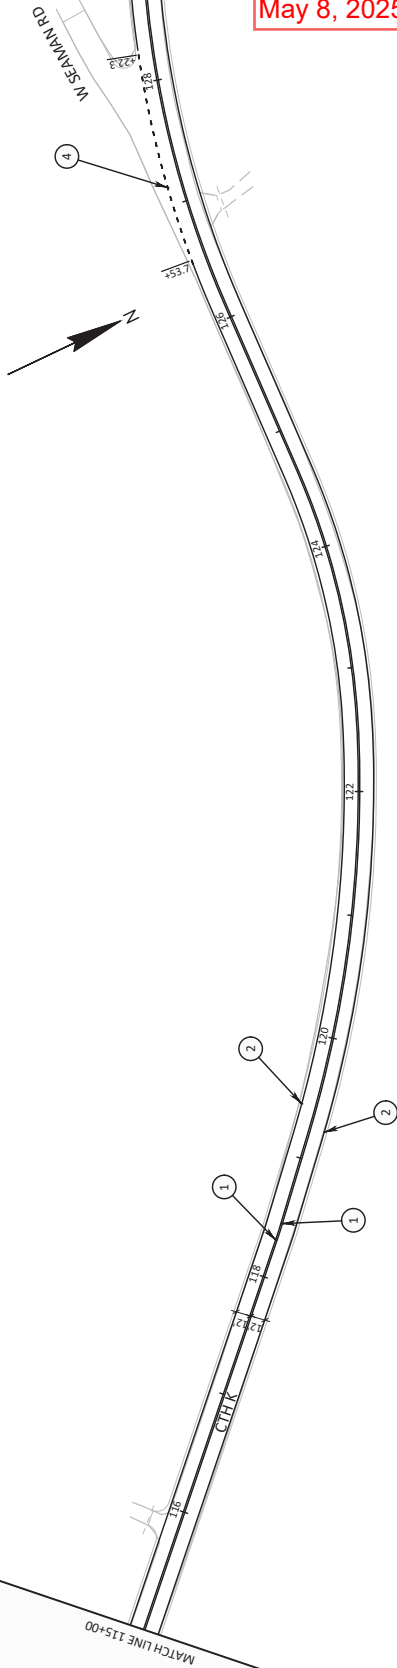

PROJECT NO: 5809-00-74

HWY: CTH K

COUNTY: JUNEAU

PERMANENT SIGNING AND PAVEMENT MARKING


SHEET 8


E

FILE NAME: \\SEHINC.COM\PANZURA\PROJECTS\9\JUNEAU\64565-FINAL-DSM\51-DRAWINGS\40-TRANS HWY\CD\12345678\5HEETS\PLAN\SEC 02 TYP SEC & DETAILS\0245001.PM (PANT MRR)DWGNAME.R PLAN57MM2025 12:47 PM PLOT BY: MATTHEW WRITER PLOT SCALE: 1 IN=100 FT WSDOT 7-6005 SHEET 44





Addendum No. 01  
ID 5809-00-74  
Revised Sheet 9  
May 8, 2025

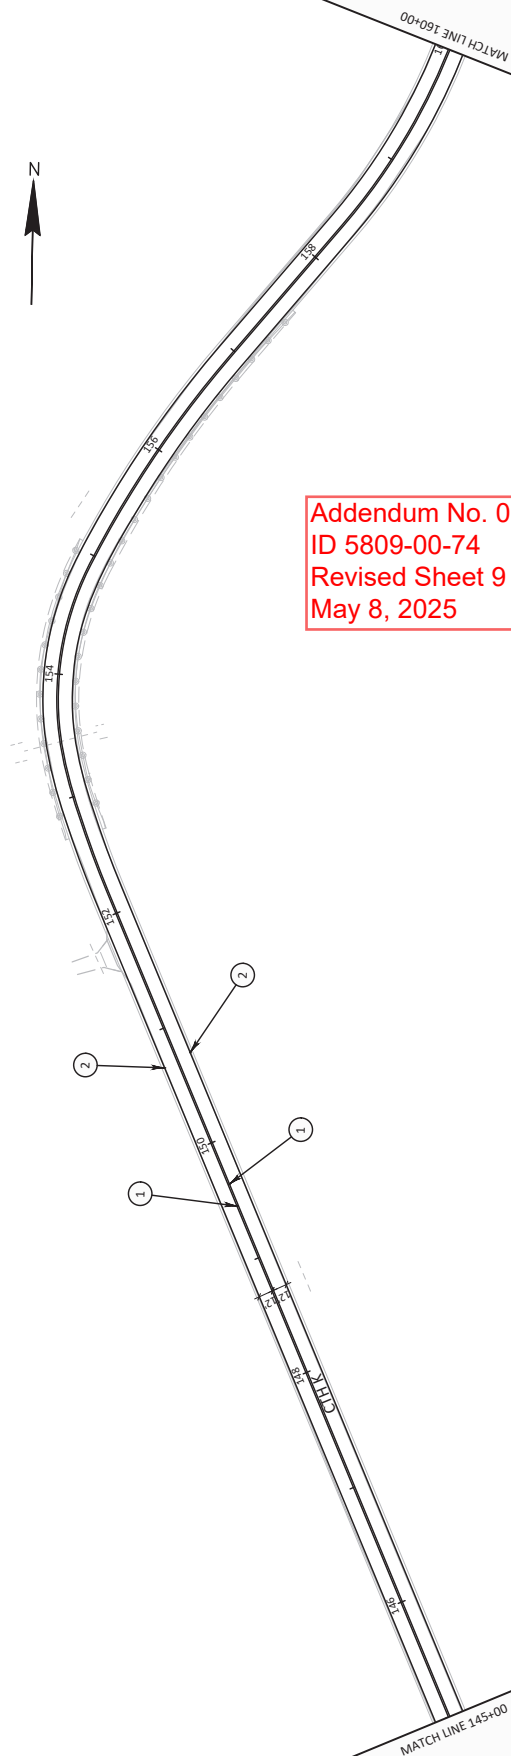

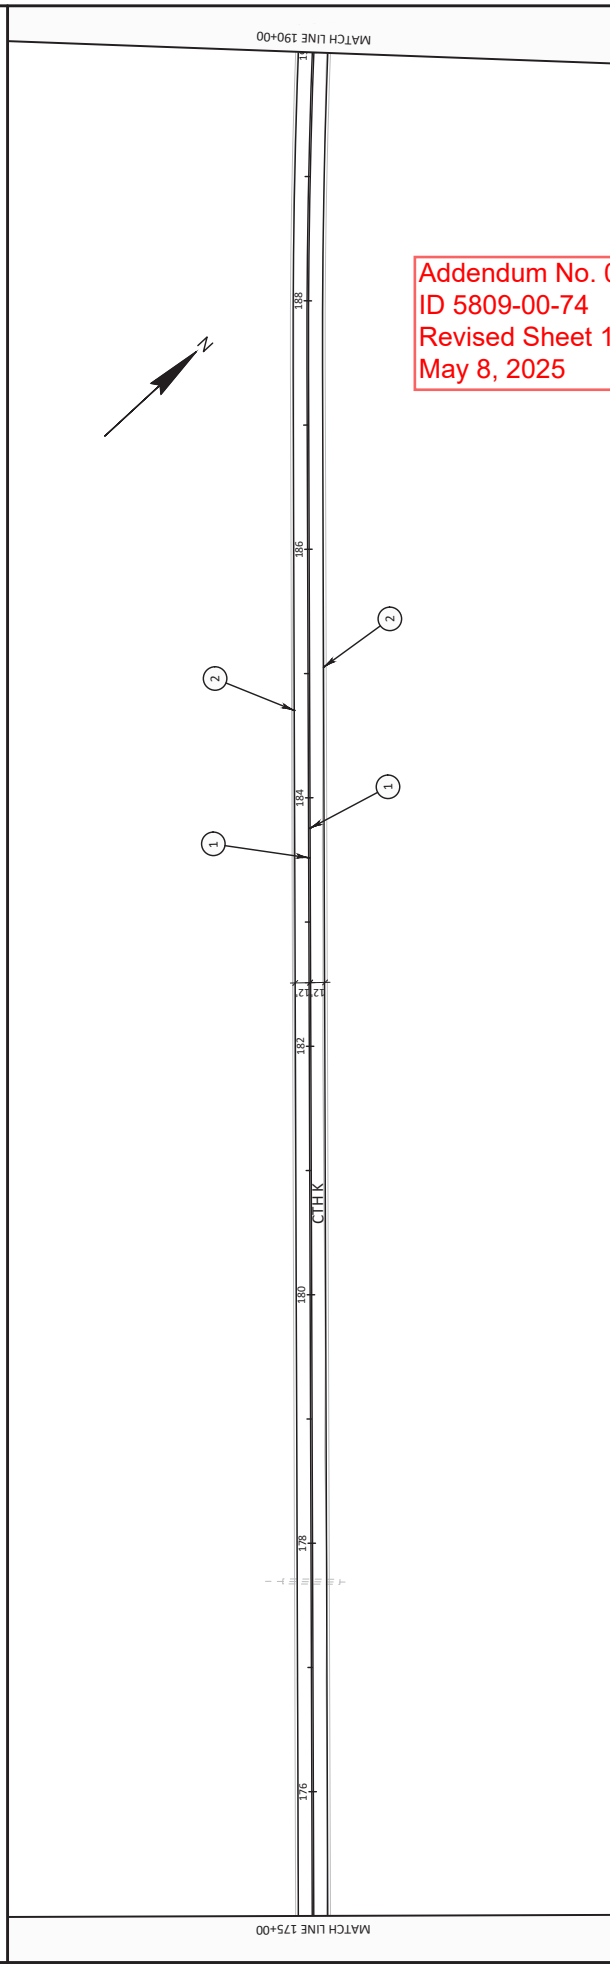


Addendum No. 01  
ID 5809-00-74  
Revised Sheet 10  
May 8, 2025

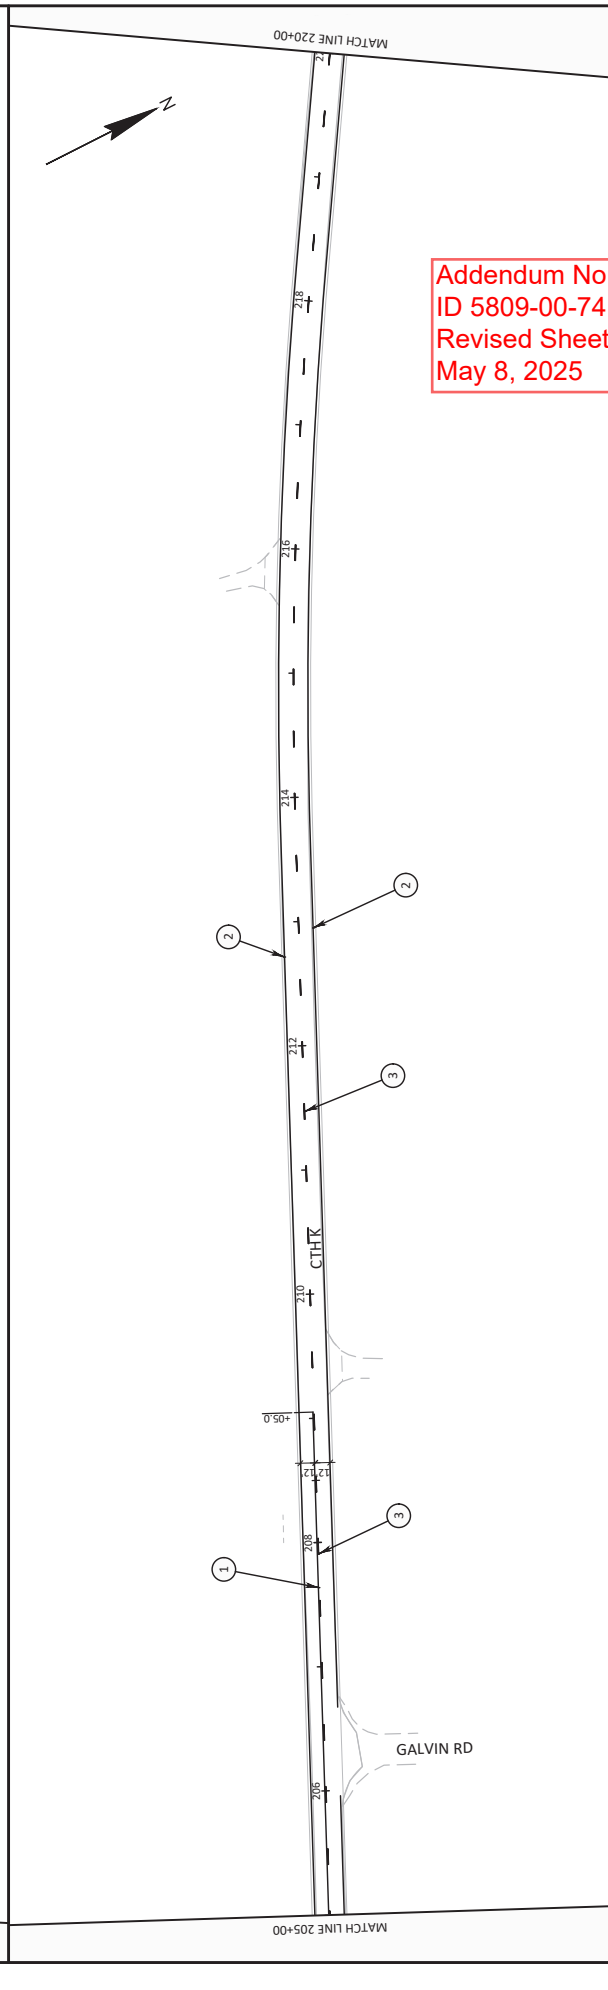
[illegible]

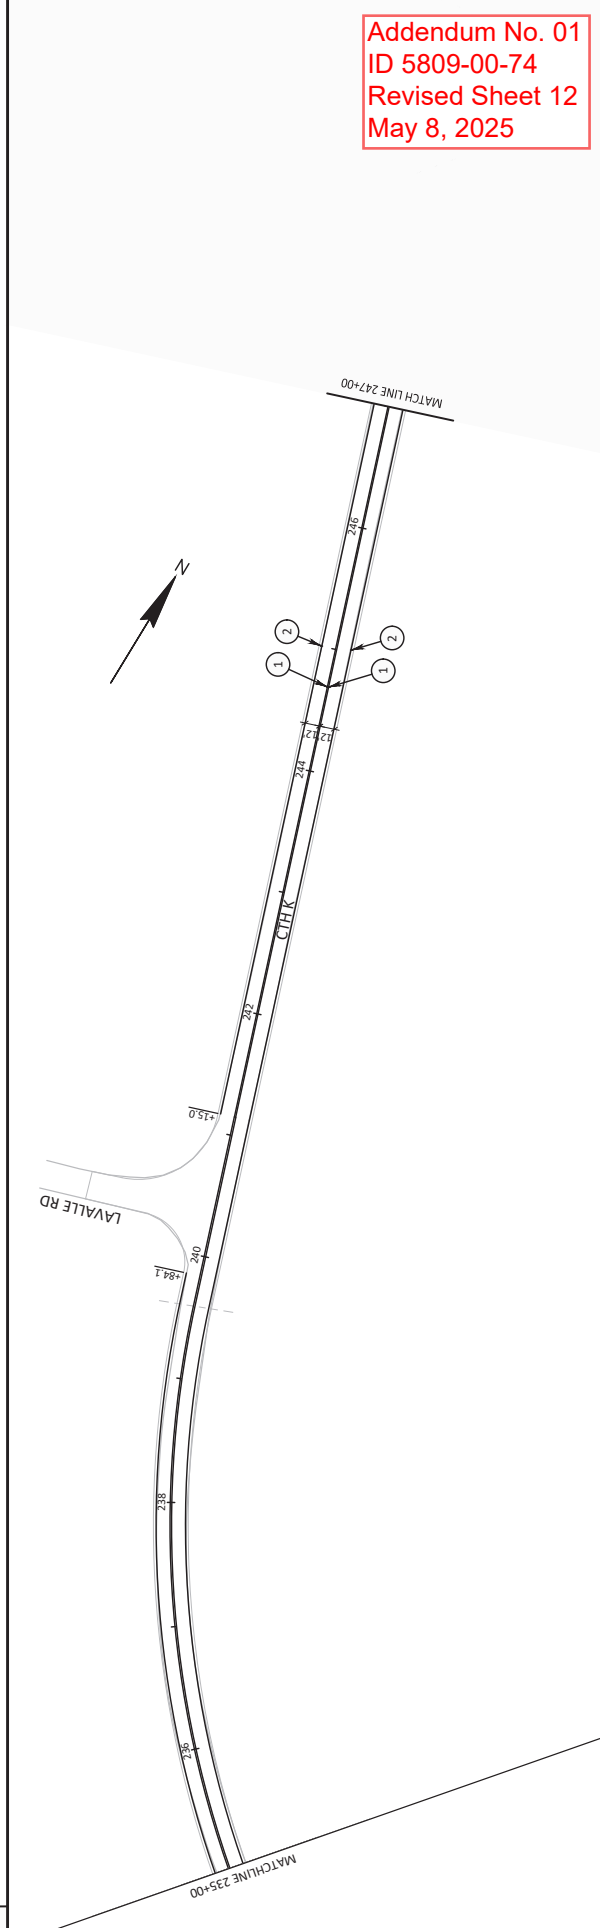

Addendum No. 01  
ID 5809-00-74  
Revised Sheet 12  
May 8, 2025

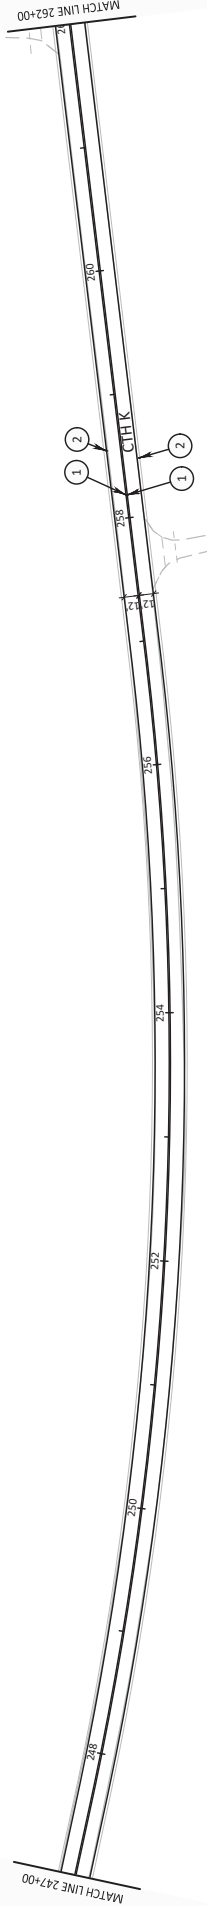

Addendum No. 01  
ID 5809-00-74  
Revised Sheet 13  
May 8, 2025

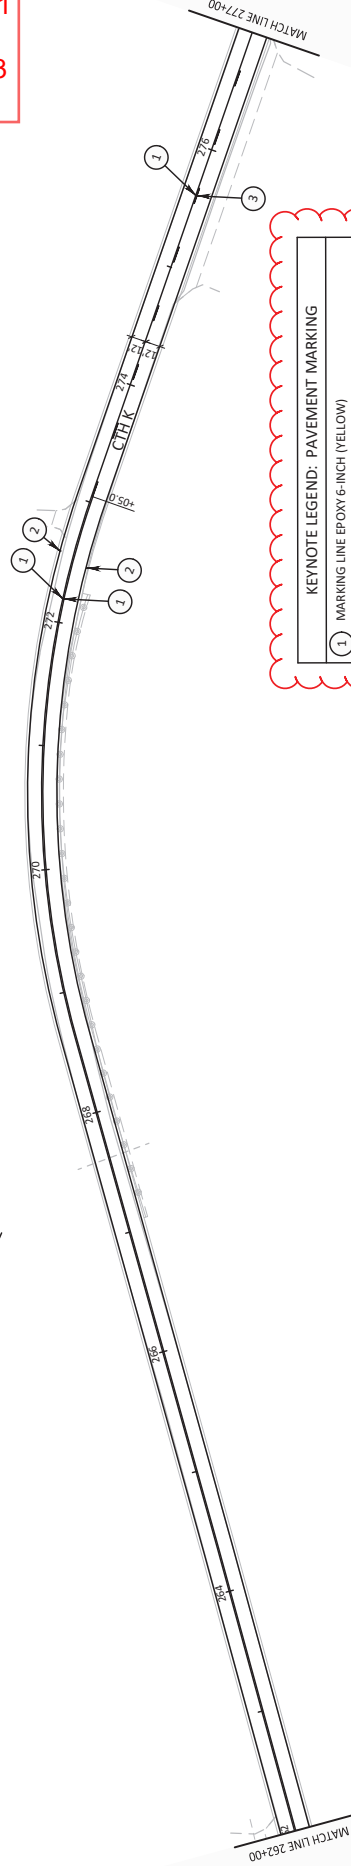

| KEYNOTE LEGEND: PAVEMENT MARKING |                                                                |
|----------------------------------|----------------------------------------------------------------|
| 1                                | MARKING LINE EPOXY 6-INCH (YELLOW)                             |
| 2                                | MARKING LINE EPOXY 6-INCH (WHITE)                              |
| 3                                | MARKING LINE EPOXY 6-INCH (YELLOW) (12.5 FT LINE 37.5 FT SKIP) |
| 4                                | MARKING LINE EPOXY 6-INCH (WHITE) (3.0 FT LINE 9.0 FT SKIP)    |

PROJECT NO: 5809-00-74

HWY: CTH K

COUNTY: JUNEAU

PERMANENT SIGNING AND PAVEMENT MARKING

SHEET 13

E


FILE NAME: \\jehinc.com\jehinc\projects\JUNEAU\164456\164456-1\Drawings\407\TransHWY\CD0\123-556-78\SheetPlan\SEC 02\_Typ Sec & Details\004-500.dwg (Part)  
Mkt Our Undr Plan.dwg  
PLOT DATE: 5/7/2025 12:47 PM  
PLOT BY: SEH  
LAYOUT NAME: 06  
PLOT SCALE: 1 IN=100 FT  
W8007/CAD05 SHEET 42






KEYNOTE LEGEND: PAVEMENT MARKING

- 1 MARKING LINE EPOXY 6-INCH (YELLOW)
- 2 MARKING LINE EPOXY 6-INCH (WHITE)
- 3 MARKING LINE EPOXY 6-INCH (YELLOW) (12.5 FT LINE 37.5 FT SKIP)
- 4 MARKING LINE EPOXY 6-INCH (WHITE) (3.0 FT LINE 9.0 FT SKIP)


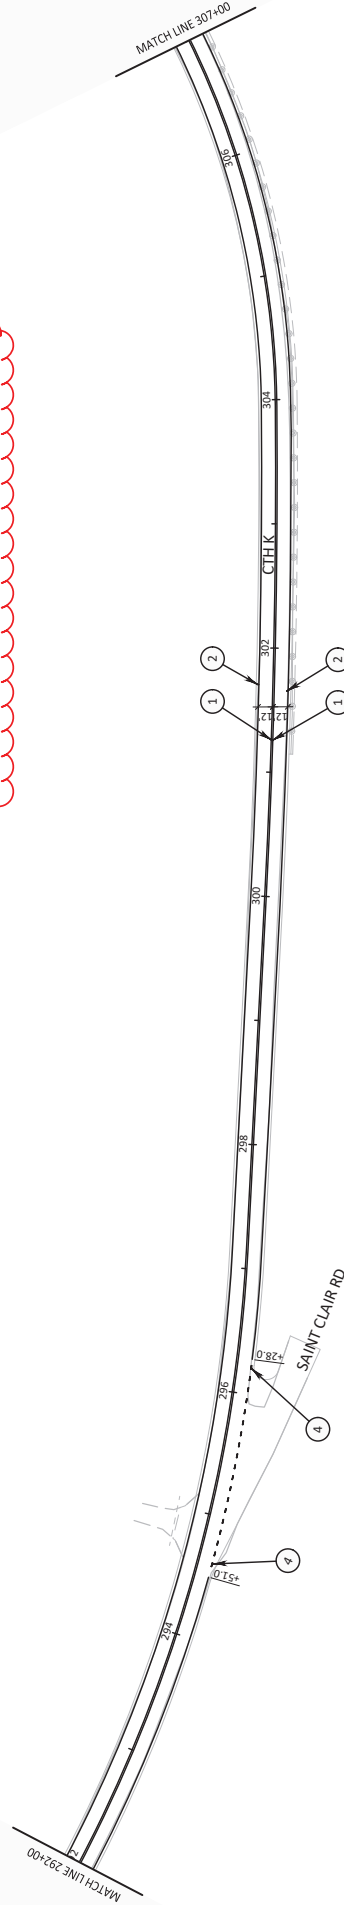


2

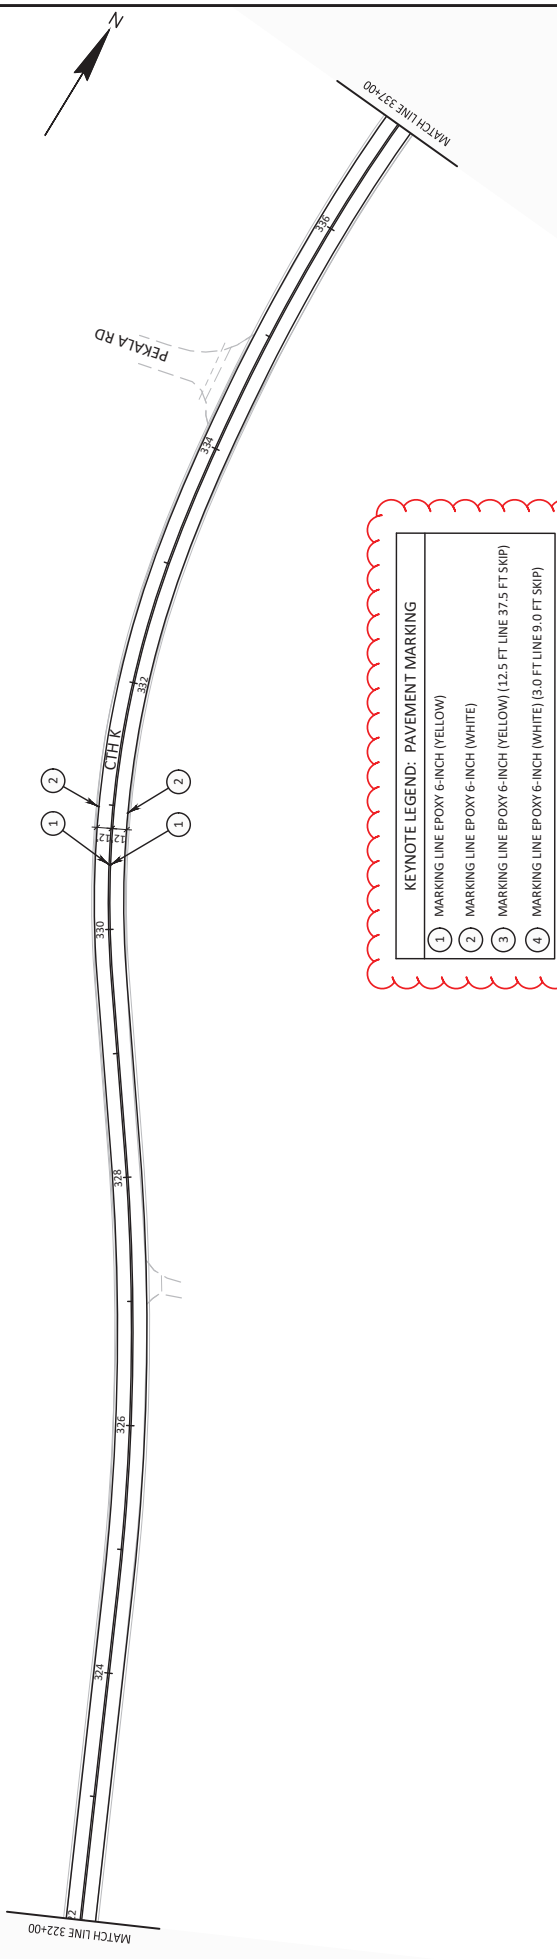


| KEYNOTE LEGEND: PAVEMENT MARKING |                                                                |
|----------------------------------|----------------------------------------------------------------|
| 1                                | MARKING LINE EPOXY 6-INCH (YELLOW)                             |
| 2                                | MARKING LINE EPOXY 6-INCH (WHITE)                              |
| 3                                | MARKING LINE EPOXY 6-INCH (YELLOW) (12.5 FT LINE 37.5 FT SKIP) |
| 4                                | MARKING LINE EPOXY 6-INCH (WHITE) (3.0 FT LINE 9.0 FT SKIP)    |

Addendum No. 01  
ID 5809-00-74  
Revised Sheet 16  
May 8, 2025

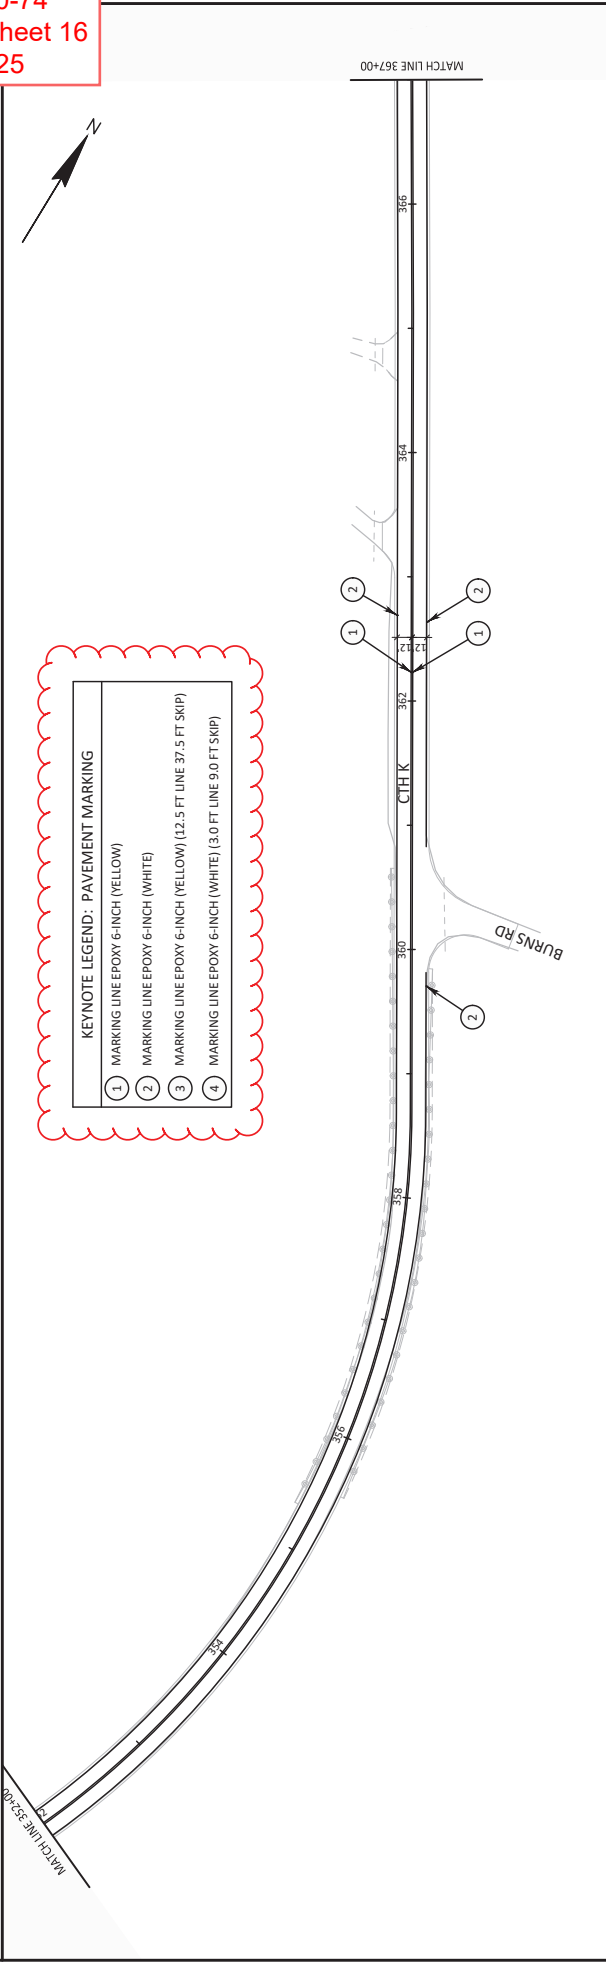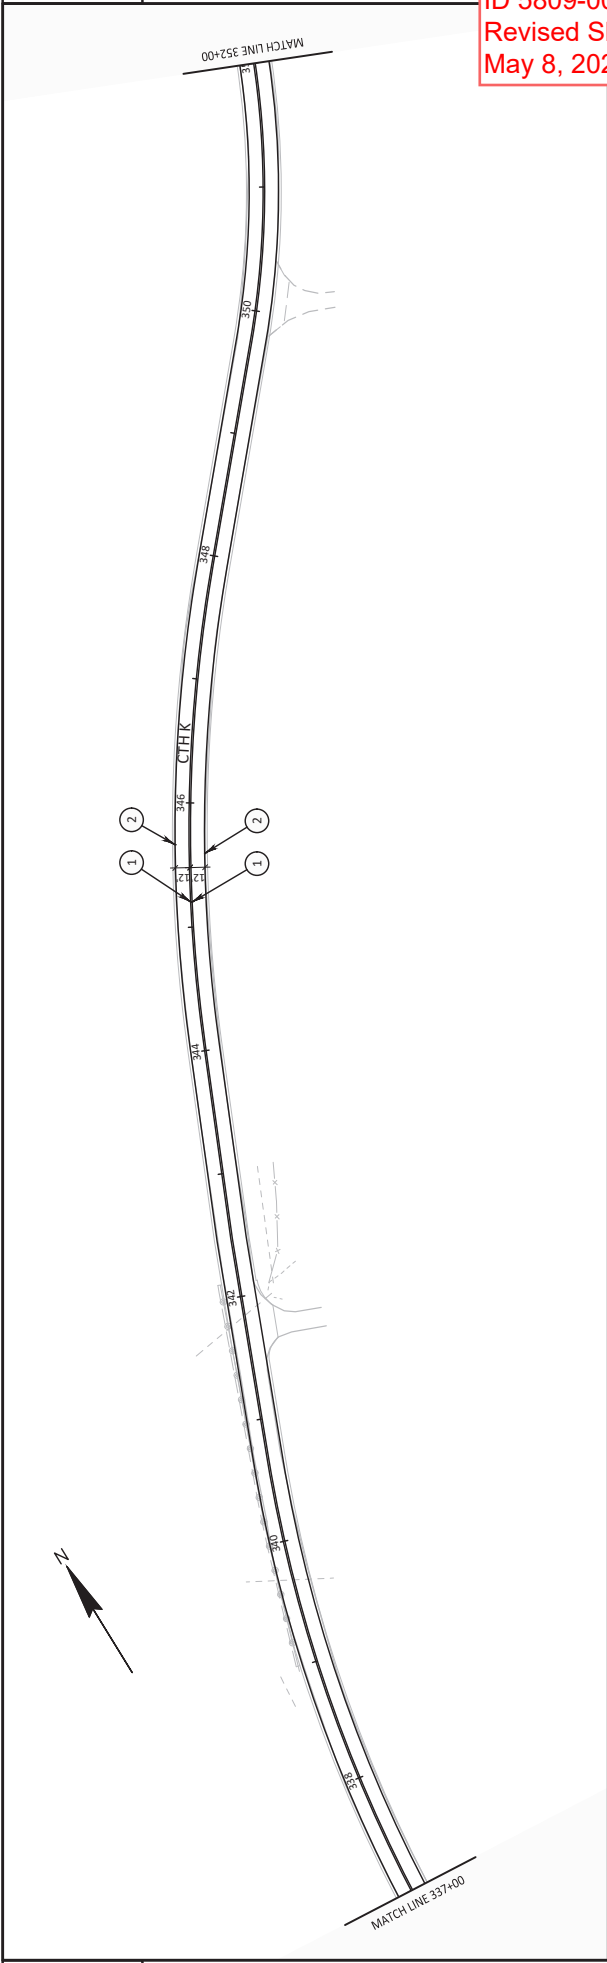

KEYNOTE LEGEND: PAVEMENT MARKING


|   |                                                                |
|---|----------------------------------------------------------------|
| 1 | MARKING LINE EPOXY 6-INCH (YELLOW)                             |
| 2 | MARKING LINE EPOXY 6-INCH (WHITE)                              |
| 3 | MARKING LINE EPOXY 6-INCH (YELLOW) (12.5 FT LINE 37.5 FT SKIP) |
| 4 | MARKING LINE EPOXY 6-INCH (WHITE) (3.0 FT LINE 9.0 FT SKIP)    |


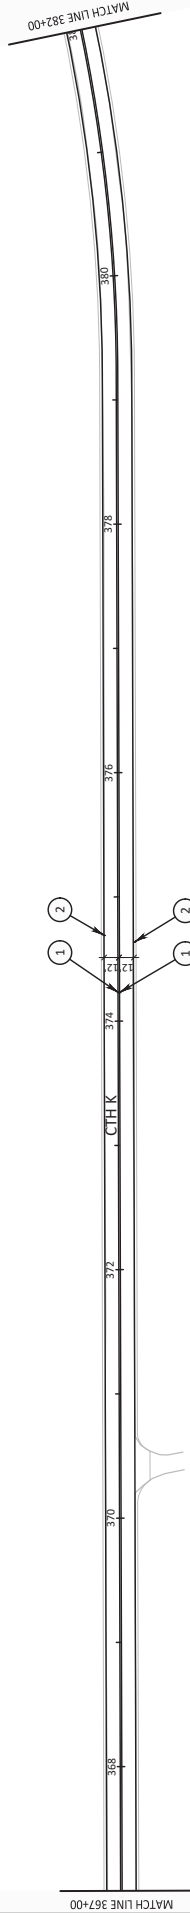


Addendum No. 01  
ID 5809-00-74  
Revised Sheet 17  
May 8, 2025




| KEYNOTE LEGEND: PAVEMENT MARKING |                                                                |
|----------------------------------|----------------------------------------------------------------|
| 1                                | MARKING LINE EPOXY 6-INCH (YELLOW)                             |
| 2                                | MARKING LINE EPOXY 6-INCH (WHITE)                              |
| 3                                | MARKING LINE EPOXY 6-INCH (YELLOW) (12.5 FT LINE 37.5 FT SKIP) |
| 4                                | MARKING LINE EPOXY 6-INCH (WHITE) (3.0 FT LINE 9.0 FT SKIP)    |

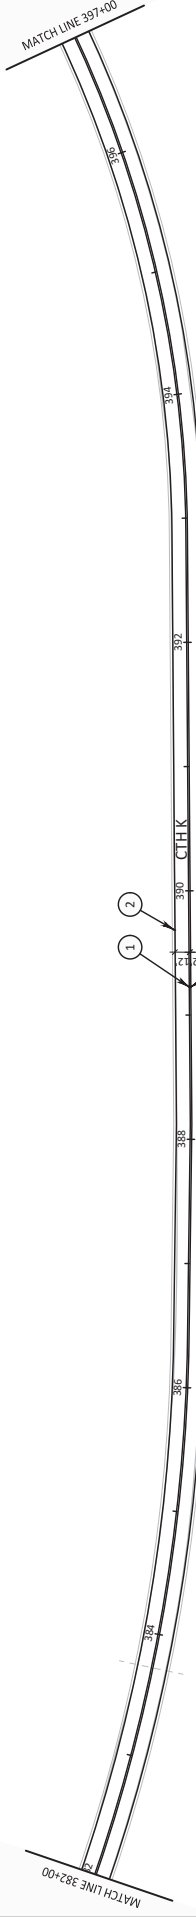

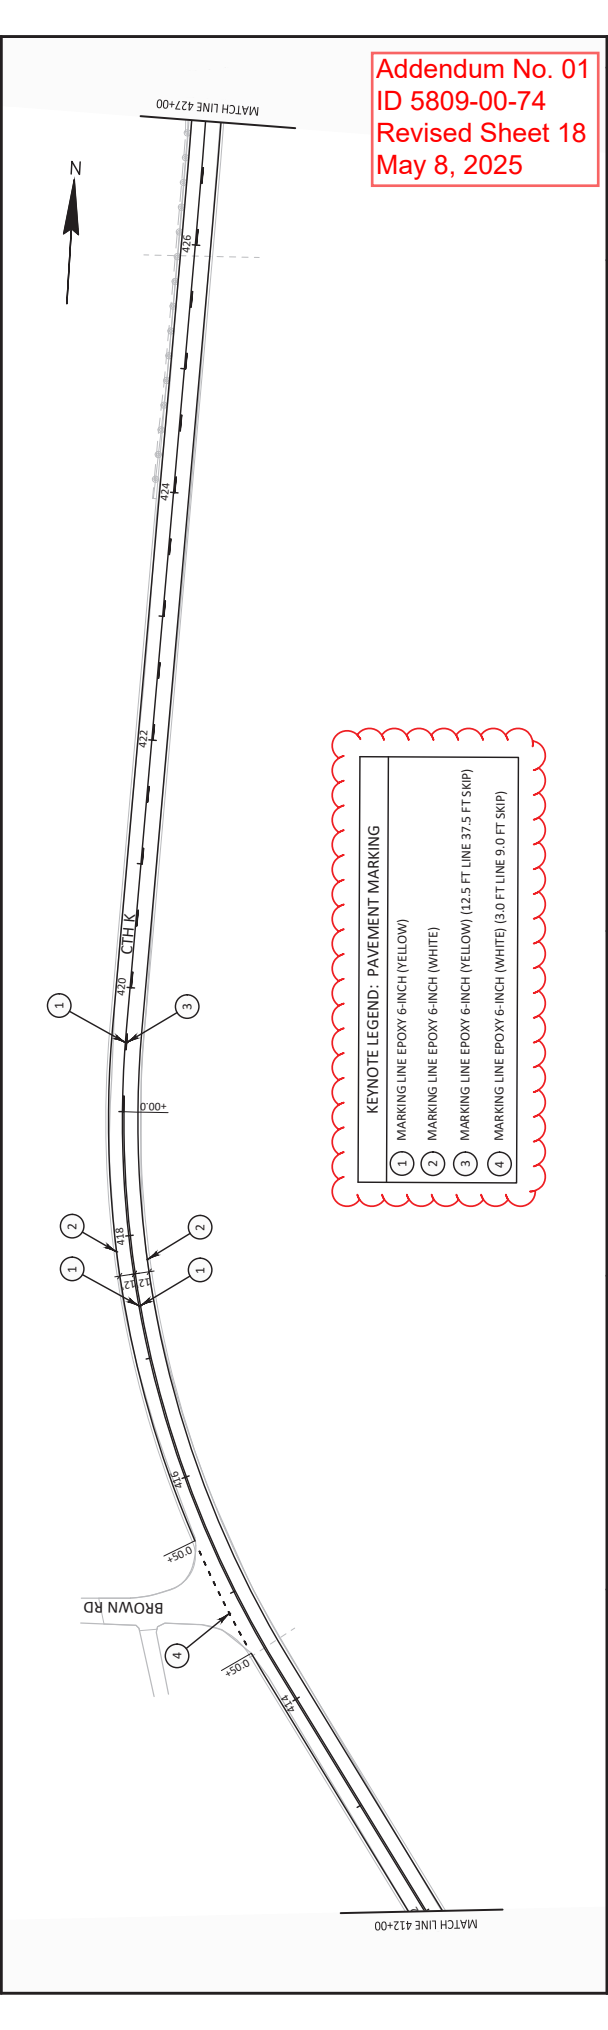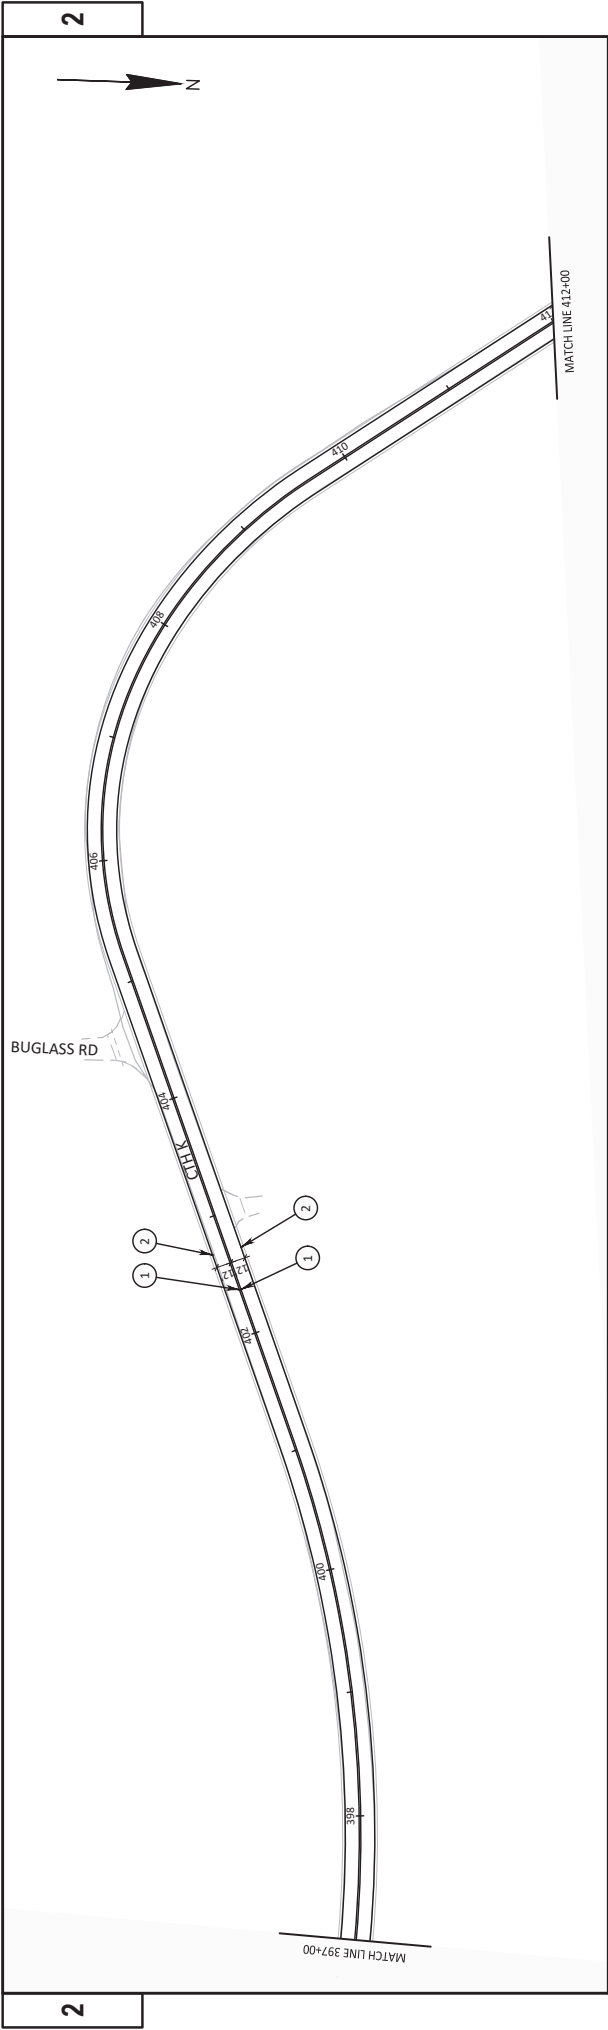



Addendum No. 01  
ID 5809-00-74  
Revised Sheet 18  
May 8, 2025

| KEYNOTE LEGEND: PAVEMENT MARKING |                                                                |
|----------------------------------|----------------------------------------------------------------|
| 1                                | MARKING LINE EPOXY 6-INCH (YELLOW)                             |
| 2                                | MARKING LINE EPOXY 6-INCH (WHITE)                              |
| 3                                | MARKING LINE EPOXY 6-INCH (YELLOW) (12.5 FT LINE 37.5 FT SKIP) |
| 4                                | MARKING LINE EPOXY 6-INCH (WHITE) (3.0 FT LINE 9.0 FT SKIP)    |

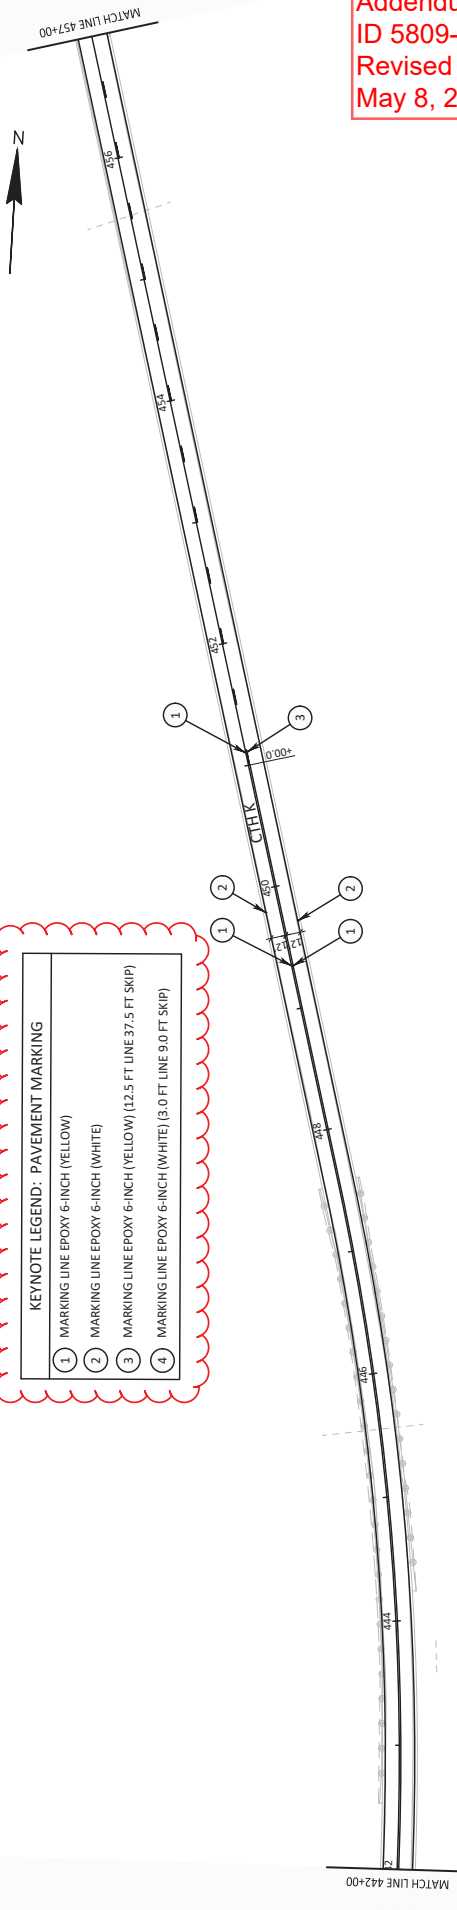


Addendum No. 01  
ID 5809-00-74  
Revised Sheet 19  
May 8, 2025

|   |            |                |                                        |          |   |
|---|------------|----------------|----------------------------------------|----------|---|
| PROJECT NO: 5809-00-74   | HWY: CTH K | COUNTY: JUNEAU | PERMANENT SIGNING AND PAVEMENT MARKING | SHEET 19 | E |
| FILE NAME: \\juneau.com\juneau\projects\51\JUNEAU164450\51final\dwg\51-drawings\40-TransHW\40-123456789\Sheet\DWG01 Typ Sec & Details\024-500_dgm1 (Part 1).dwg |            |                | PLOT DATE: 5/7/2025 12:47 PM           |          |   |
| PLOT BY: SEH   |            |                | PLOT SCALE: 1 IN=100 FT                |          |   |
| LAYOUT NAME: 12   |            |                | WSDOT/CADD SHEET 42                    |          |   |

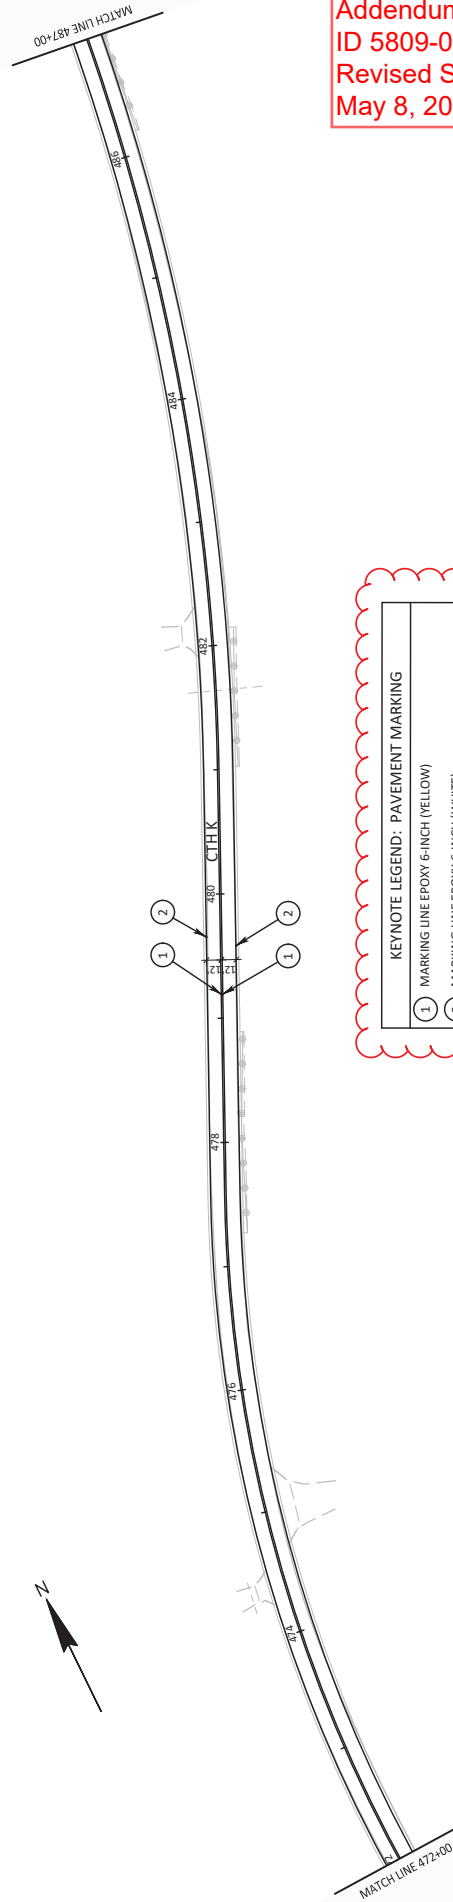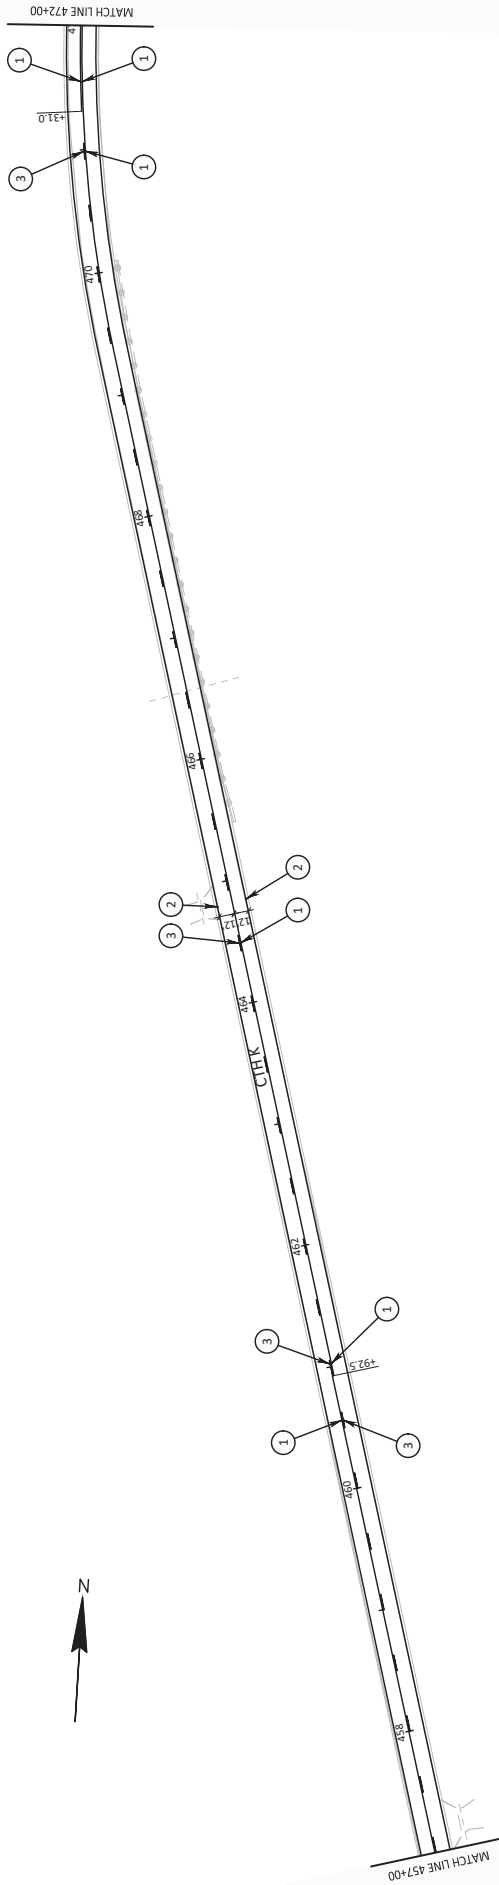


Addendum No. 01  
ID 5809-00-74  
Revised Sheet 20  
May 8, 2025

| KEYNOTE LEGEND: PAVEMENT MARKING |                                                                |
|----------------------------------|----------------------------------------------------------------|
| 1                                | MARKING LINE EPOXY 6-INCH (YELLOW)                             |
| 2                                | MARKING LINE EPOXY 6-INCH (WHITE)                              |
| 3                                | MARKING LINE EPOXY 6-INCH (YELLOW) (12.5 FT LINE 37.5 FT SKIP) |
| 4                                | MARKING LINE EPOXY 6-INCH (WHITE) (3.0 FT LINE 9.0 FT SKIP)    |


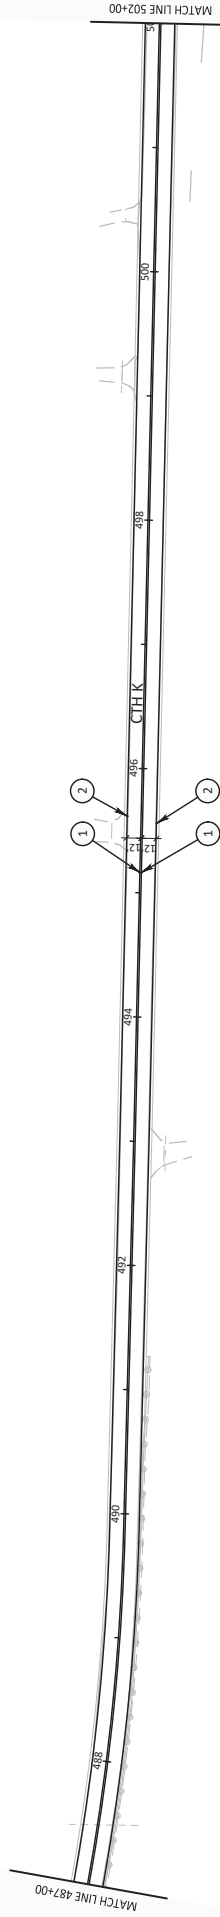


Addendum No. 01  
ID 5809-00-74  
Revised Sheet 21  
May 8, 2025

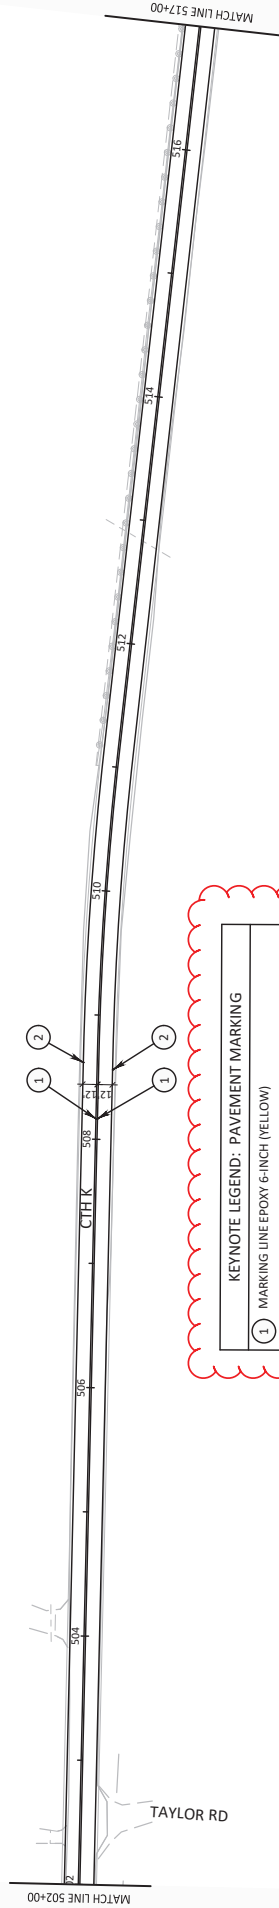

| KEYNOTE LEGEND: PAVEMENT MARKING |                                                                |
|----------------------------------|----------------------------------------------------------------|
| 1                                | MARKING LINE EPOXY 6-INCH (YELLOW)                             |
| 2                                | MARKING LINE EPOXY 6-INCH (WHITE)                              |
| 3                                | MARKING LINE EPOXY 6-INCH (YELLOW) (12.5 FT LINE 37.5 FT SKIP) |
| 4                                | MARKING LINE EPOXY 6-INCH (WHITE) (3.0 FT LINE 9.0 FT SKIP)    |



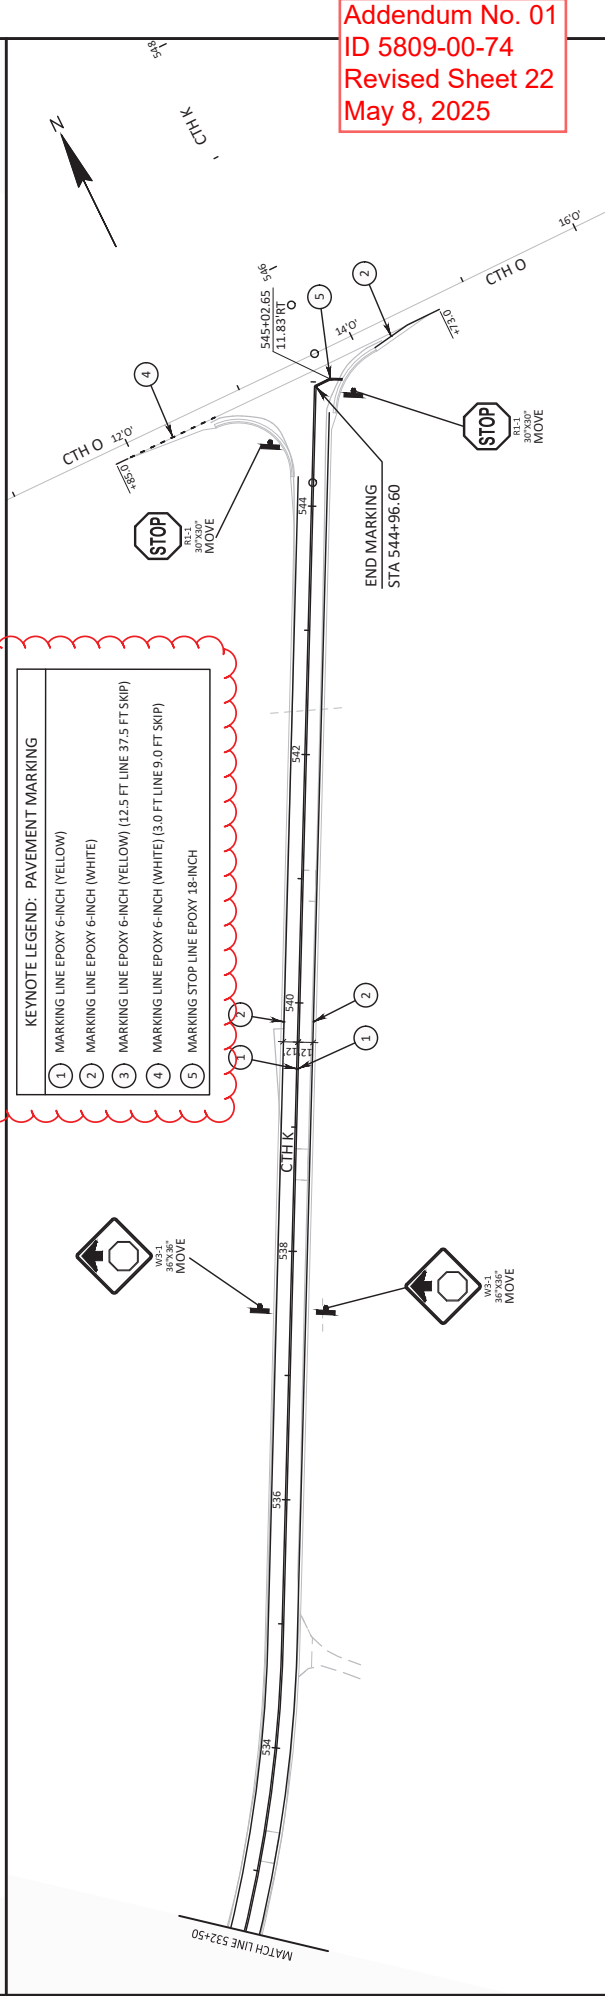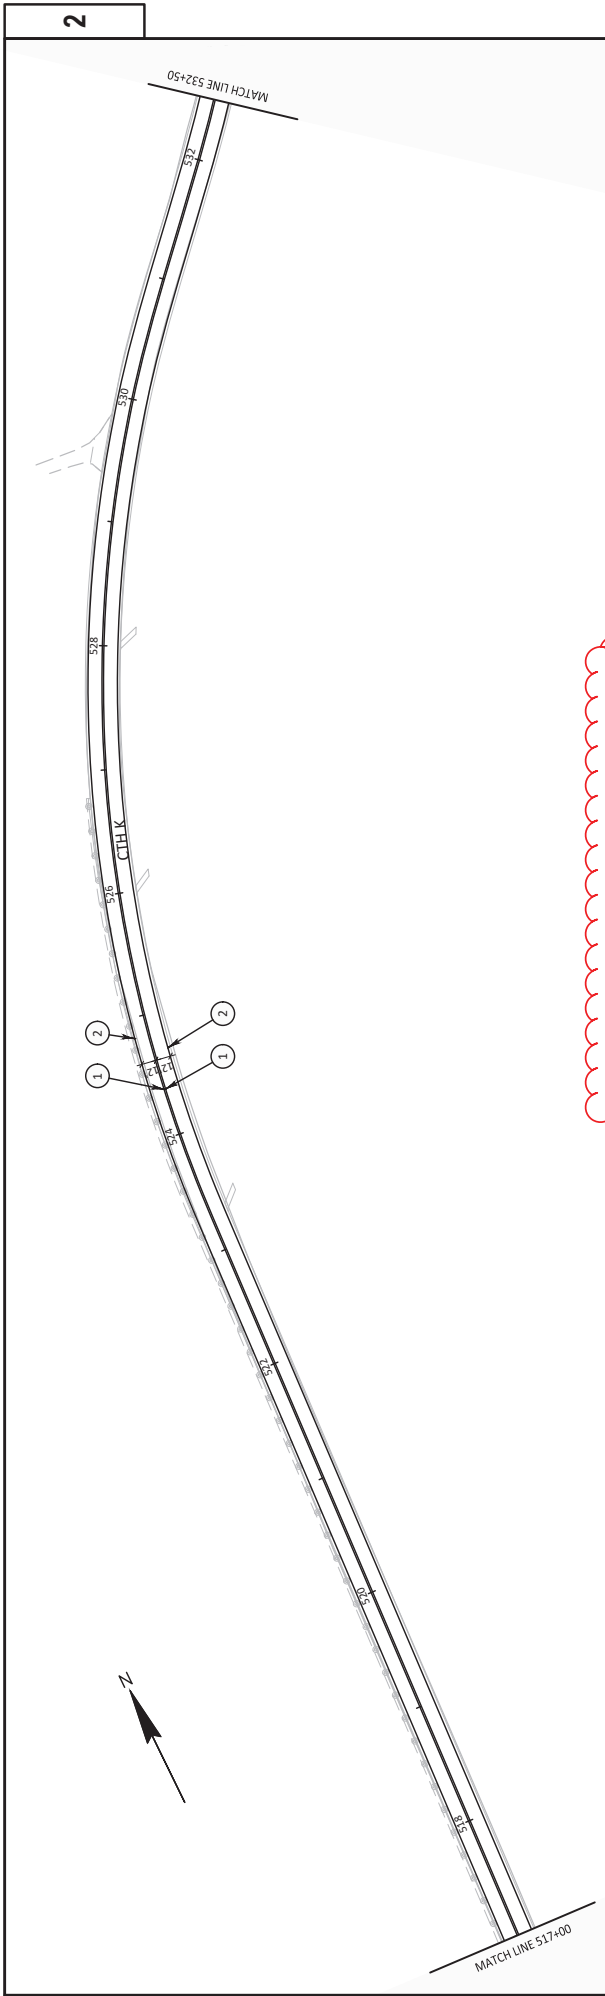

| KEYNOTE LEGEND: PAVEMENT MARKING |                                                                |
|----------------------------------|----------------------------------------------------------------|
| 1                                | MARKING LINE EPOXY 6-INCH (YELLOW)                             |
| 2                                | MARKING LINE EPOXY 6-INCH (WHITE)                              |
| 3                                | MARKING LINE EPOXY 6-INCH (YELLOW) (12.5 FT LINE 37.5 FT SKIP) |
| 4                                | MARKING LINE EPOXY 6-INCH (WHITE) (3.0 FT LINE 9.0 FT SKIP)    |
| 5                                | MARKING STOP LINE EPOXY 18-INCH                                |

Addendum No. 01  
ID 5809-00-74  
Revised Sheet 22  
May 8, 2025



| PAVEMENT MARKING |         |    |         |          |                        |       |                |     |                         |       |     |
|------------------|---------|----|---------|----------|------------------------|-------|----------------|-----|-------------------------|-------|-----|
| CATEGORY         | STATION | TO | STATION | LOCATION | 643.3105               |       | 646.2020       |     | 648.0100                |       |     |
|                  |         |    |         |          | TEMPORARY MARKING LINE |       | MARKING LINE   |     | LOCATING                |       |     |
|                  |         |    |         |          | PAINT 4-INCH           |       | EPOXY 6-INCH   |     | NO-PASSING              |       |     |
|                  |         |    |         |          | (YELLOW, SOLID)        |       | (WHITE, SOLID) |     | (YELLOW, 12.5-FT SKIPS) |       |     |
|                  |         |    |         |          | LF                     | LF    | LF             | LF  | LF                      | LF    | MI  |
| 0010             | 101+05  | -  | 126+50  | LT&RT    | 10,184                 | -     | 5,048          | -   | 5,092                   | -     | -   |
| 0010             | 126+50  | -  | 171+00  | LT&RT    | 17,800                 | -     | 8,590          | 78  | 8,900                   | -     | -   |
| 0010             | 171+00  | -  | 214+15  | LT&RT    | 19,202                 | 1604  | 10,938         | 21  | 9,601                   | -     | -   |
| 0010             | 241+15  | -  | 308+25  | LT&RT    | 23,434                 | 855   | 13,247         | 42  | 11,717                  | -     | -   |
| 0010             | 308+25  | -  | 359+81  | LT&RT    | 20,640                 | -     | 10,188         | 30  | 10,320                  | -     | -   |
| 0010             | 359+81  | -  | 415+50  | LT&RT    | 22,280                 | -     | 10,938         | 21  | 11,140                  | -     | -   |
| 0010             | 415+50  | -  | 545+10  | LT&RT    | 43,696                 | 2,030 | 25,818         | -   | 21,848                  | 23    | -   |
| 0010             | 11+85   | -  | 14+75   | CTH O    | -                      | -     | 70             | 18  | -                       | -     | -   |
| 0010             |         |    |         | PROJECT  | -                      | -     | -              | -   | -                       | -     | 8.4 |
| TOTAL            |         |    |         |          | 157,236                | 4,489 | 84,837         | 210 | 78,618                  | 2,245 |     |
| PROJECT TOTAL    |         |    |         |          | 161,725                |       | 165,910        |     | 23                      |       | 8.4 |

| TEMPORARY PAVEMENT MARKING |                 |          |       |    |       |    |    |    |         |
|----------------------------|-----------------|----------|-------|----|-------|----|----|----|---------|
| 643.3150                   |                 |          |       |    |       |    |    |    |         |
| TEMPORARY MARKING          |                 |          |       |    |       |    |    |    |         |
| LINE REMOVEABLE            |                 |          |       |    |       |    |    |    |         |
| TAPE 4-INCH                |                 |          |       |    |       |    |    |    |         |
| TAPE 18-INCH               |                 |          |       |    |       |    |    |    |         |
| CATEGORY                   | STATION         | LOCATION | LF    | LF | LF    | LF | LF | LF | REMARKS |
| 0010                       | 524+50 - 531+50 | CL       | 1,400 | -  | -     | -  | -  | -  |         |
| 0010                       | 531+50 - 542+59 | LT&RT    | 2,020 | 24 | -     | -  | -  | -  |         |
| 0010                       | 542+59 - 544+97 | CL       | 476   | -  | -     | -  | -  | -  |         |
| PROJECT TOTAL              |                 |          |       |    | 3,896 |    | 24 |    |         |

| TRAFFIC CONTROL ITEMS  |                          |                             |                       |      |     |      |     |      |       |       |     |      |                                      |
|------------------------|--------------------------|-----------------------------|-----------------------|------|-----|------|-----|------|-------|-------|-----|------|--------------------------------------|
| 643.0300               |                          |                             |                       |      |     |      |     |      |       |       |     |      |                                      |
| 643.0420               |                          |                             |                       |      |     |      |     |      |       |       |     |      |                                      |
| 643.0715               |                          |                             |                       |      |     |      |     |      |       |       |     |      |                                      |
| 643.0900               |                          |                             |                       |      |     |      |     |      |       |       |     |      |                                      |
| 643.1050               |                          |                             |                       |      |     |      |     |      |       |       |     |      |                                      |
| 643.3850               |                          |                             |                       |      |     |      |     |      |       |       |     |      |                                      |
| TEMPORARY MARKING STOP |                          |                             |                       |      |     |      |     |      |       |       |     |      |                                      |
| LINE REMOVEABLE        |                          |                             |                       |      |     |      |     |      |       |       |     |      |                                      |
| TAPE 4-INCH            |                          |                             |                       |      |     |      |     |      |       |       |     |      |                                      |
| TAPE 18-INCH           |                          |                             |                       |      |     |      |     |      |       |       |     |      |                                      |
| CATEGORY               | PROJECT LOCATION         | APPROX. SERVICE PERIOD DAYS | TRAFFIC CONTROL DRUMS | QTY. | DAY | QTY. | DAY | QTY. | DAY   | QTY.  | DAY | QTY. | DAY                                  |
| 0010                   | PRE-WARNING              | 7                           | 0                     | -    | 0   | -    | 0   | -    | 0     | -     | 2   | 14   | PRE-WARN PRIOR TO CONSTRUCTION START |
| 0010                   | ENTIRE PROJECT           | 88                          | 0                     | -    | 0   | -    | 0   | -    | 35    | 3,080 | 0   | -    | -                                    |
| 0010                   | TEMPORARY TRAFFIC SIGNAL | 5                           | 65                    | 325  | 1   | 5    | 12  | 60   | 11    | 55    | 0   | -    | -                                    |
| PROJECT TOTAL          |                          |                             | 325                   |      | 5   |      | 60  |      | 3,135 |       | 14  |      |                                      |

Addendum No. 01  
ID 5809-00-74  
Revised Sheet 31  
May 8, 2025



## Proposal Schedule of Items

Page 1 of 4

Proposal ID: 20250513004 Project(s): 5809-00-74

Federal ID(s): WISC 2025497

SECTION: 0001

Contract Items

Alt Set ID:

Alt Mbr ID:

| Proposal Line Number | Item ID Description                                                           | Approximate Quantity and Units | Unit Price | Bid Amount |
|----------------------|-------------------------------------------------------------------------------|--------------------------------|------------|------------|
| 0002                 | 204.0100<br>Removing Concrete Pavement                                        | 93.000<br>SY                   | _____.     | _____.     |
| 0004                 | 204.0110<br>Removing Asphaltic Surface                                        | 480.000<br>SY                  | _____.     | _____.     |
| 0006                 | 204.0115<br>Removing Asphaltic Surface Butt Joints                            | 1,751.000<br>SY                | _____.     | _____.     |
| 0008                 | 204.0120<br>Removing Asphaltic Surface Milling                                | 1,990.000<br>SY                | _____.     | _____.     |
| 0010                 | 205.0100<br>Excavation Common                                                 | 5,925.000<br>CY                | _____.     | _____.     |
| 0012                 | 211.0201<br>Prepare Foundation for Concrete Pavement (project) 01. 5809-00-74 | 1.000<br>EACH                  | _____.     | _____.     |
| 0014                 | 211.0400<br>Prepare Foundation for Asphaltic Shoulders                        | 888.000<br>STA                 | _____.     | _____.     |
| 0016                 | 213.0100<br>Finishing Roadway (project) 01. 5809-00-74                        | 1.000<br>EACH                  | _____.     | _____.     |
| 0018                 | 305.0110<br>Base Aggregate Dense 3/4-Inch                                     | 1,101.000<br>TON               | _____.     | _____.     |
| 0020                 | 325.0100<br>Pulverize and Relay                                               | 150,070.000<br>SY              | _____.     | _____.     |
| 0022                 | 374.1020.S<br>QMP Pulverize and Relay Compaction                              | 150,070.000<br>SY              | _____.     | _____.     |
| 0024                 | 415.0090<br>Concrete Pavement 9-Inch                                          | 93.000<br>SY                   | _____.     | _____.     |
| 0026                 | 455.0605<br>Tack Coat                                                         | 10,550.000<br>GAL              | _____.     | _____.     |
| 0028                 | 460.0105.S<br>HMA Percent Within Limits (PWL) Test Strip Volumetrics          | 2.000<br>EACH                  | _____.     | _____.     |
| 0030                 | 460.0110.S<br>HMA Percent Within Limits (PWL) Test Strip Density              | 2.000<br>EACH                  | _____.     | _____.     |



## Proposal Schedule of Items

Page 2 of 4

Proposal ID: 20250513004 Project(s): 5809-00-74

Federal ID(s): WISC 2025497

SECTION: 0001

Contract Items

Alt Set ID:

Alt Mbr ID:

| Proposal Line Number | Item ID Description                                                          | Approximate Quantity and Units | Unit Price | Bid Amount |
|----------------------|------------------------------------------------------------------------------|--------------------------------|------------|------------|
| 0032                 | 460.2005<br>Incentive Density PWL HMA Pavement                               | 27,350.000<br>DOL              | 1.00000    | 27,350.00  |
| 0034                 | 460.2007<br>Incentive Density HMA Pavement<br>Longitudinal Joints            | 17,770.000<br>DOL              | 1.00000    | 17,770.00  |
| 0036                 | 460.2010<br>Incentive Air Voids HMA Pavement                                 | 38,660.000<br>DOL              | 1.00000    | 38,660.00  |
| 0038                 | 460.6223<br>HMA Pavement 3 MT 58-28 S                                        | 21,680.000<br>TON              | _____.     | _____.     |
| 0040                 | 460.6224<br>HMA Pavement 4 MT 58-28 S                                        | 16,978.000<br>TON              | _____.     | _____.     |
| 0042                 | 460.9000.S<br>Material Transfer Vehicle                                      | 1.000<br>EACH                  | _____.     | _____.     |
| 0044                 | 465.0120<br>Asphaltic Surface Driveways and Field<br>Entrances               | 40.000<br>TON                  | _____.     | _____.     |
| 0046                 | 465.0315<br>Asphaltic Flumes                                                 | 23.000<br>SY                   | _____.     | _____.     |
| 0050                 | 602.3280<br>Concrete Rumble Strips, Transverse                               | 100.000<br>SY                  | _____.     | _____.     |
| 0052                 | 614.0400<br>Adjusting Steel Plate Beam Guard                                 | 820.000<br>LF                  | _____.     | _____.     |
| 0054                 | 618.0100<br>Maintenance and Repair of Haul Roads<br>(project) 01. 5809-00-74 | 1.000<br>EACH                  | _____.     | _____.     |
| 0056                 | 619.1000<br>Mobilization                                                     | 1.000<br>EACH                  | _____.     | _____.     |
| 0058                 | 624.0100<br>Water                                                            | 918.000<br>MGAL                | _____.     | _____.     |
| 0060                 | 634.0614<br>Posts Wood 4x6-Inch X 14-FT                                      | 2.000<br>EACH                  | _____.     | _____.     |
| 0062                 | 634.0616<br>Posts Wood 4x6-Inch X 16-FT                                      | 2.000<br>EACH                  | _____.     | _____.     |



## Proposal Schedule of Items

Page 3 of 4

Proposal ID: 20250513004 Project(s): 5809-00-74

Federal ID(s): WISC 2025497

SECTION: 0001

Contract Items

Alt Set ID:

Alt Mbr ID:

| Proposal Line Number | Item ID Description                                                            | Approximate Quantity and Units | Unit Price | Bid Amount |
|----------------------|--------------------------------------------------------------------------------|--------------------------------|------------|------------|
| 0064                 | 638.2102<br>Moving Signs Type II                                               | 4.000<br>EACH                  | _____.     | _____.     |
| 0066                 | 642.5001<br>Field Office Type B                                                | 1.000<br>EACH                  | _____.     | _____.     |
| 0068                 | 643.0300<br>Traffic Control Drums                                              | 325.000<br>DAY                 | _____.     | _____.     |
| 0070                 | 643.0420<br>Traffic Control Barricades Type III                                | 5.000<br>DAY                   | _____.     | _____.     |
| 0072                 | 643.0715<br>Traffic Control Warning Lights Type C                              | 60.000<br>DAY                  | _____.     | _____.     |
| 0074                 | 643.0900<br>Traffic Control Signs                                              | 3,135.000<br>DAY               | _____.     | _____.     |
| 0076                 | 643.1050<br>Traffic Control Signs PCMS                                         | 14.000<br>DAY                  | _____.     | _____.     |
| 0078                 | 643.3105<br>Temporary Marking Line Paint 4-Inch                                | 161,725.000<br>LF              | _____.     | _____.     |
| 0080                 | 643.3150<br>Temporary Marking Line Removable Tape 4-Inch                       | 3,896.000<br>LF                | _____.     | _____.     |
| 0082                 | 643.3850<br>Temporary Marking Stop Line Removable Tape 18-Inch                 | 24.000<br>LF                   | _____.     | _____.     |
| 0084                 | 643.5000<br>Traffic Control                                                    | 1.000<br>EACH                  | _____.     | _____.     |
| 0088                 | 646.6120<br>Marking Stop Line Epoxy 18-Inch                                    | 23.000<br>LF                   | _____.     | _____.     |
| 0090                 | 648.0100<br>Locating No-Passing Zones                                          | 8.400<br>MI                    | _____.     | _____.     |
| 0092                 | 650.8000<br>Construction Staking Resurfacing Reference                         | 44,405.000<br>LF               | _____.     | _____.     |
| 0094                 | 650.9911<br>Construction Staking Supplemental Control (project) 01. 5809-00-74 | 1.000<br>EACH                  | _____.     | _____.     |



## Proposal Schedule of Items

Page 4 of 4

Proposal ID: 20250513004 Project(s): 5809-00-74

Federal ID(s): WISC 2025497

SECTION: 0001

Contract Items

Alt Set ID:

Alt Mbr ID:

| Proposal Line Number | Item ID Description                                                   | Approximate Quantity and Units | Unit Price | Bid Amount |
|----------------------|-----------------------------------------------------------------------|--------------------------------|------------|------------|
| 0096                 | 690.0150<br>Sawing Asphalt                                            | 459.000<br>LF                  | _____.     | _____.     |
| 0098                 | 740.0440<br>Incentive IRI Ride                                        | 31,595.000<br>DOL              | 1.00000    | 31,595.00  |
| 0100                 | ASP.1T0A<br>On-the-Job Training Apprentice at \$5.00/HR               | 2,400.000<br>HRS               | 5.00000    | 12,000.00  |
| 0102                 | ASP.1T0G<br>On-the-Job Training Graduate at \$5.00/HR                 | 2,160.000<br>HRS               | 5.00000    | 10,800.00  |
| 0104                 | SPV.0035<br>Special 01. Base Repair for Pulverized Asphalt Base Layer | 500.000<br>CY                  | _____.     | _____.     |
| 0106                 | SPV.0060<br>Special 01. Temporary Traffic Signals                     | 1.000<br>EACH                  | _____.     | _____.     |
| 0108                 | SPV.0195<br>Special 01. Base Aggregate Dense 3/4-Inch Beam Guard      | 281.000<br>TON                 | _____.     | _____.     |
| 0110                 | 646.2020<br>Marking Line Epoxy 6-Inch                                 | 165,910.000<br>LF              | _____.     | _____.     |
| Section: 0001        |                                                                       |                                | Total:     | _____.     |
|                      |                                                                       |                                | Total Bid: | _____.     |

