



Wisconsin Department of Transportation

May 1, 2025

Division of Transportation Systems Development

Bureau of Project Development
4822 Madison Yards Way, 4th Floor South
Madison, WI 53705

Telephone: (608) 266-1631
Facsimile (FAX): (608) 266-8459

NOTICE TO ALL CONTRACTORS:

Proposal #25: 6445-00-01, WISC 2025476
T Poygan, Quigley Road
Lake Poygan Tributary Bridge
Loc Str
Winnebago County

Letting of May 13, 2025

This is Addendum No. 01, which provides for the following:

Schedule of Items:

Revised Bid Item Quantities					
Bid Item	Item Description	Unit	Proposal Total Prior to Addendum	Proposal Quantity Change (-)	Proposal Total After Addendum
205.0100	Excavation Common	CY	170	-51	119
625.0100	Topsoil	SY	240	-130	110
628.1504	Silt Fence	LF	250	-140	110
628.1520	Silt Fence Maintenance	LF	500	-280	220
628.2008	Erosion Mat Urban Class I Type B	SY	240	-130	110
628.6005	Turbidity Barriers	SY	85	95	180
630.0120	Seeding Mixture No. 20	LB	5	-2	3
630.0500	Seed Water	MGAL	6	-3	3

Added Bid Item Quantities					
Bid Item	Item Description	Unit	Proposal Total Prior to Addendum	Quantity Added	Proposal Total After Addendum
606.0100	Riprap Light	CY	0	54	54
643.5000	Traffic Control	EACH	0	1	1
645.0130	Geotextile Type R	SY	0	120	120

Deleted Bid Item Quantities					
Bid Item	Item Description	Unit	Proposal Total Prior to Addendum	Proposal Quantity Change (-)	Proposal Total After Addendum
208.0100	Borrow	CY	17	-17	0
628.7570	Rock Bags	EACH	75	-75	0

Plan Sheets:

Revised Plan Sheets	
Plan Sheet	Plan Sheet Title (brief description of changes to sheet)
3	Typical Sections (Added riprap light as fill in water areas)
5	Erosion Control (Added riprap light on shoulders, revised silt fence, revised turbidity barrier, removed rock bags)
8	Miscellaneous Quantities (Updated excavation and landscape quantities)
9	Miscellaneous Quantities (Updated silt fence, turbidity barrier quantities, added riprap quantities, removed rock bag quantities)
11	Plan & Profile (Added riprap light on shoulders)
42	Computer Earthwork Data (Revised earthwork and added riprap light)

Deleted Plan Sheets	
Plan Sheet	Plan Sheet Title (brief description of why sheet was deleted)
4	Construction Details (Deleted rock bags used for silt fence relief detail as it is no longer required)

Schedule of Items

Attached, dated May 1, 2025, are the revised Schedule of Items Pages 1 – 4.

Plan Sheets

The following 8½ x 11-inch sheets are attached and made part of the plans for this proposal:

Revised: 3, 5, 8, 9, 11 and 42.

Deleted: 4.


The responsibility for notifying potential subcontractors and suppliers of these changes remains with the prime contractor.

Sincerely,

Mike Coleman


Proposal Development Specialist
Proposal Management Section

END OF ADDENDUM

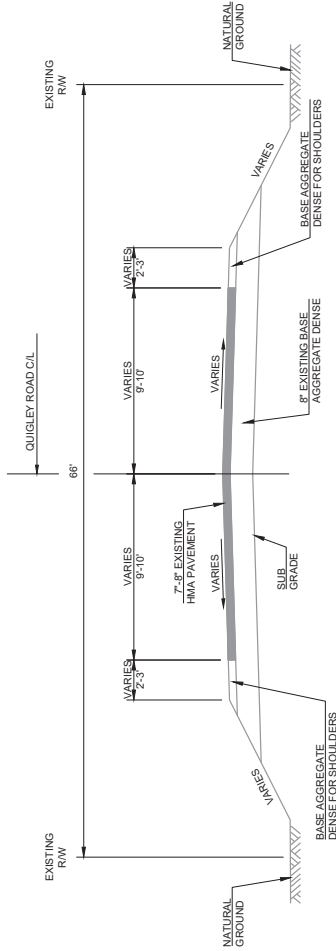

EXISTING TYPICAL SECTION FOR QUIGLEY ROAD

STA 9+31.75 - STA 10+68.25

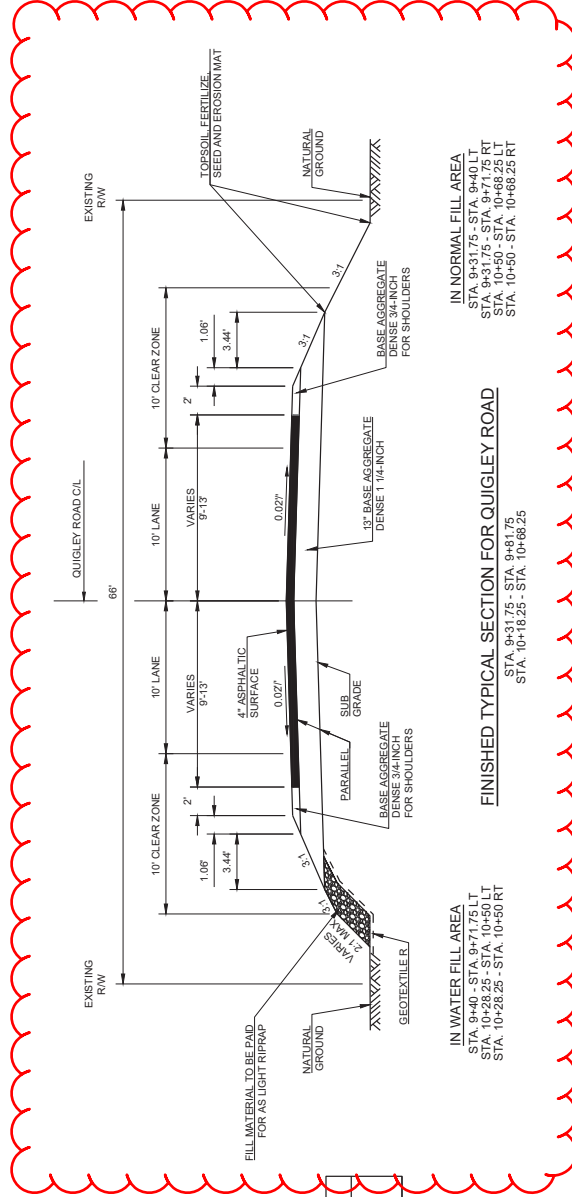

IN NORMAL FILL AREA
STA 9+31.75 - STA 9+40.1T
STA 9+31.75 - STA 9+71.75 RT
STA 10+50 - STA 10+68.25 LT
STA 10+50 - STA 10+68.25 RT


IN WATER FILL AREA
STA 9+40 - STA 9+71.75 LT
STA 10+28.25 - STA 10+50 LT
STA 10+28.25 - STA 10+50 RT

PAVEMENT LAYERS	
4" ASPHALTIC SURFACE	1.75" UPPER LAYER 2.25" LOWER LAYER

Addendum No. 01
ID 6445-00-01
Revised Sheet 3
May 1, 2025

LEGEND

- EROSION MAT URBAN CLASS I, TYPE B
- SILT FENCE
- SLOPE INTERCEPT
- TURBIDITY BARRIER

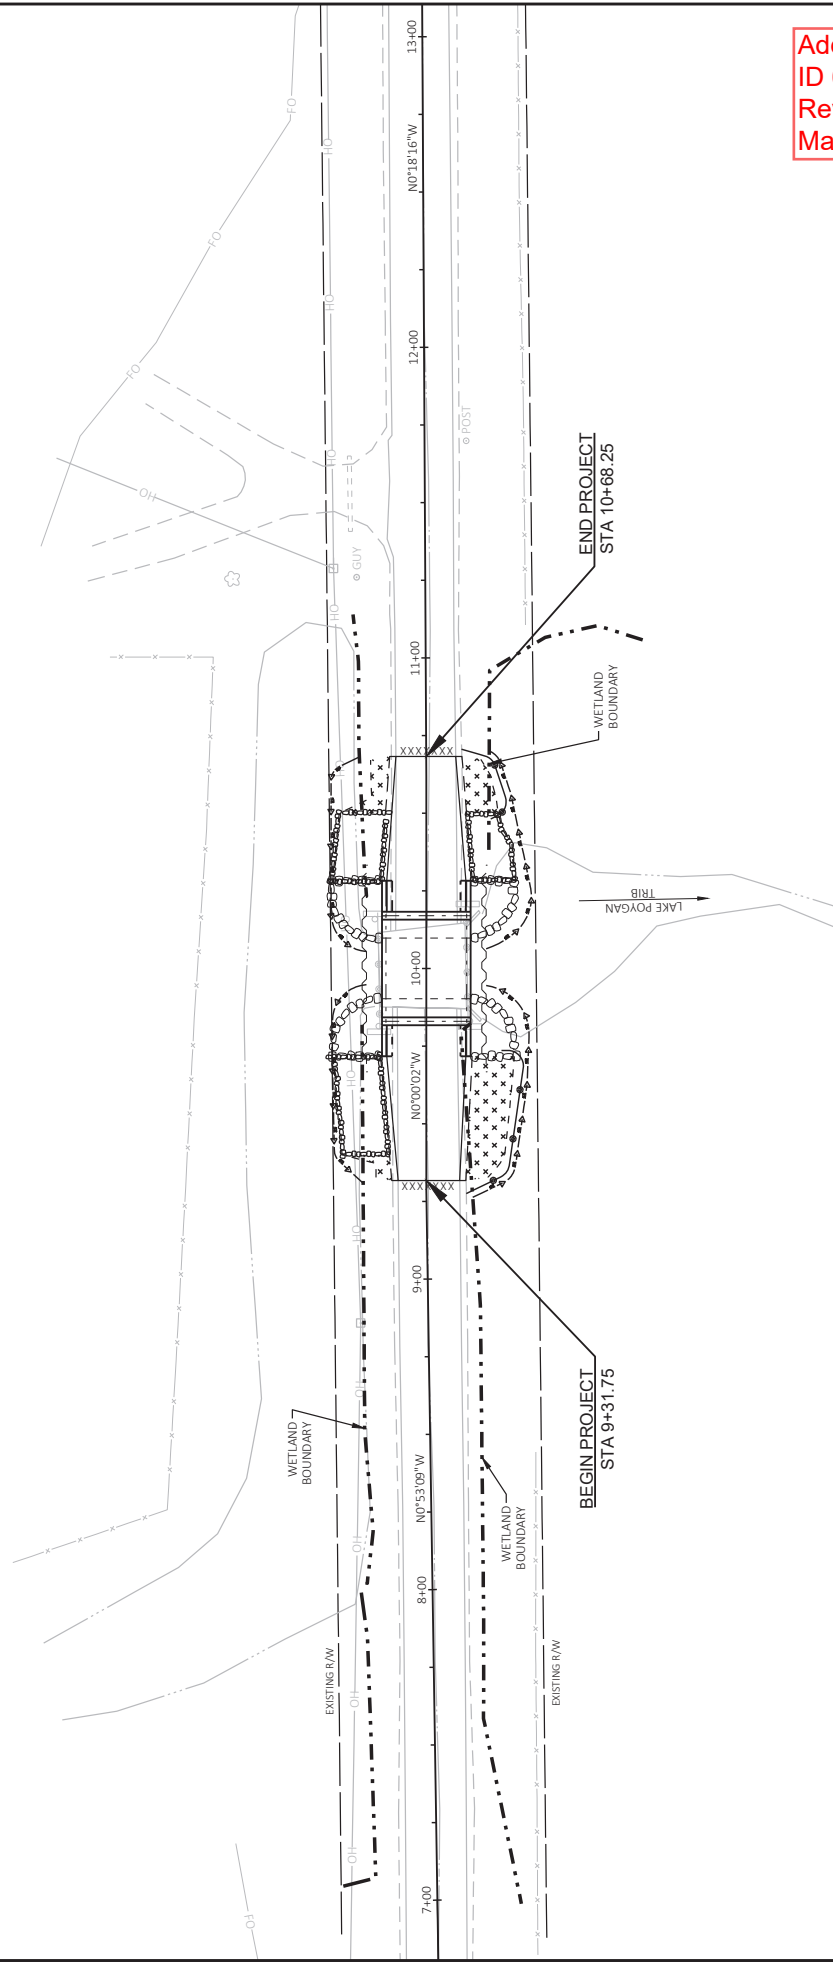

Addendum No. 01
ID 6445-00-01
Revised Sheet 5
May 1, 2025

PROJECT NO: 6445-00-00	HWY: QUIGLEY ROAD	COUNTY: WINNEBAGO	EROSION CONTROL	SHEET 5	E
FILE NAME: I:\X242-2414-00-WINNEBAGO CO, TN POYGAN, QUIGLEY RD\CD\3DSHEETS\022001-EC.DWG	LAYOUT NAME: 022001-EC	PLOT DATE: 4/29/2025 4:21 PM	PLOT BY: HOPPEL, JAN	PLOT SCALE: 1 IN=40 FT	WISDOT/CADDIS SHEET 42

DIVISION	FROM/TO STATION	LOCATION	COMMON EXCAVATION		SALVAGED/UNUSABLE PAVEMENT MATERIAL	606.0100 LIGHT RIPRAP	AVAILABLE MATERIAL (5)	EXPANDED FILL (13)		MASS ORDINATE +/- (14)	WASTE (15)
			CUT (1)	(2)				UNEXPANDED FILL	FACTOR 1.30		
DIVISION 1											
POYGAN	9+31.75/10+68.25		119	54	24	54	95	14	18	77	77
DIVISION 1 SUBTOTAL			119	54	24	54	95	14	18	77	77
GRAND TOTAL			119	54	24	54	95	14	18	77	77
TOTAL COMMON EXC			119								

NOTES:

- (1) COMMON EXCAVATION IS THE SUM OF THE CUT AND EBS EXCAVATION COLUMNS. ITEM NUMBER 205.0100
(2) SALVAGED/UNUSABLE PAVEMENT MATERIAL IS INCLUDED IN CUT.
(3) SALVAGED/UNUSABLE PAVEMENT MATERIAL
(4) AVAILABLE MATERIAL = CUT - SALVAGED/UNUSABLE PAVEMENT MATERIAL
(5) EXPANDED FILL FACTOR = 1.30
(6) THE MASS ORDINATE +/- OR -QTY CALCULATED FOR THE DIVISION, PLUS QUANTITY INDICATES AN EXCESS OF MATERIAL WITHIN THE DIVISION, MINUS INDICATES A SHORTAGE OF MATERIAL WITHIN THE DIVISION.
(7) FACTORS USED TO COMPUTE ANTICIPATED WASTE AND THE COMPUTED WASTE VOLUME IDENTIFIED ARE FOR GENERAL INFORMATION ONLY.

GRUBBING

STATION	TO	STATION	LOCATION	STA
9+00	-	11+00	QUIGLEY ROAD	2
TOTAL 0010				2

AGGREGATES

305.0110		305.0120		624.0100	
BASE AGGREGATE		BASE AGGREGATE			
DENSE 3/4-INCH		DENSE			
1 1/4-INCH		1 1/4-INCH			
TON		TON			
5		70		2	
5		70		2	
WATER		WATER			
MGAL		MGAL			
10		140		4	
TOTAL 0010					

ASPHALTIC SURFACE

STATION	TO	STATION	LOCATION	TACK COAT GAL	ASPHALTIC SURFACE TON	REMARKS
9+32	-	9+82	QUIGLEY ROAD	10	30	SOUTH APPROACH
10+18	-	10+68	QUIGLEY ROAD	10	30	NORTH APPROACH
TOTAL 0010				20	60	

LANDSCAPING ITEMS

625.0100		628.2008		629.0210		630.0120		630.0500	
TOPSOIL		EROSION MAT		FERTILIZER		SEEDING		SEED WATER	
SY		URBAN CLASS I		TYPE B		MIXTURE NO. 20		MGAL	
6		6		CWT		LB			
QUIGLEY ROAD, LT		QUIGLEY ROAD, RT		0.1		0.2		0.1	
54		54		0.1		1.5		1.2	
14		14		0.1		0.4		0.3	
18		18		0.1		0.5		0.4	
UNDISTRIBUTED		UNDISTRIBUTED		0.6		0.4		1.0	
TOTAL 0010		TOTAL 0010		1		3		3	

SILTENCE				
628.1504		628.1520		628.1910
SILTENCE		SILTENCE		MOBILIZATIONS
MAINTENANCE				EROSION
STATION	TO	LOCATION	LF	CONTROL
9+32	-	9+72	59	3
10+50	-	10+68	33	
UNDISTRIBUTED			18	3
TOTAL 0010			110	220

MOBILIZATIONS EROSION CONTROL				
628.1905		628.1910		628.1910
MOBILIZATIONS		EROSION		MOBILIZATIONS
CONTROL		CONTROL		EROSION
STATION	TO	LOCATION	EACH	CONTROL
9+32	-	10+68	5	3
TOTAL 0010			5	3

TURBIDITY BARRIER				
628.6005		628.6005		628.6005
TURBIDITY		TURBIDITY		TURBIDITY
BARRIERS				BARRIERS
STATION	TO	LOCATION	SY	
9+32	-	9+90	52	
9+32	-	9+90	40	
10+10	-	10+68	52	
10+10	-	10+68	36	
TOTAL 0010			180	

RIPRAP				
606.0100		645.0120		645.0120
RIPRAP LIGHT		GEOTEXTILE TYPE HR		SY
STATION	TO	LOCATION	CY	
9+40	-	9+71.75	24	53
10+28.25	-	10+50	16	36
10+28.25	-	10+50	14	31
TOTAL 0010			54	120

SIGNS				
634.0612		637.2230		637.2230
POSTS WOOD		SIGNS TYPE II		REFLECTIVE F
4X6-INCH X 12-FT		EACH		SF
STATION	TO	LOCATION	EACH	REMARKS
9+80		QUIGLEY ROAD, LT	1	3
9+80		QUIGLEY ROAD, RT	1	3
10+20		QUIGLEY ROAD, LT	1	3
10+20		QUIGLEY ROAD, RT	1	3
TOTAL 0010			4	12

REMOVING SIGN POST				
638.2602		638.3000		638.3000
REMOVING		REMOVING		SMALL SIGN
SIGNS TYPE II		SUPPORTS		
STATION	TO	LOCATION	EACH	REMARKS
9+82		QUIGLEY ROAD, LT	1	1
9+83		QUIGLEY ROAD, RT	1	1
10+16		QUIGLEY ROAD, LT	1	1
10+19		QUIGLEY ROAD, RT	1	1
TOTAL 0010			4	4

Addendum No. 01
ID 6445-00-01
Revised Sheet 9
May 1, 2025

[illegible]

PROJECT NO:	6445-00-00	HWY: QUIGLEY ROAD	COUNTY: WINNEBAGO	PLAN AND PROFILE:	PLAN & PROFILE	SHEET	11
FILE NAME: I:\X2024\444-00 - WINNEBAGO CO, TN POTYCAN QUIGLEY RD\CD\3SHEET\001.DWG PLOT DATE: 4/29/2025 4:16 PM PLOT BY: HOSFER, JUAN PLOT SCALE: 1 IN=40 FT LAYOUT NAME: -050101.sp							

DIVISION 1 - LCL POYGNARD											
STATION	AREA (SF)		INCREMENTAL VOL (CY) (UNADJUSTED)				CUMULATIVE VOL (CY)				
	CUT	SALVAGED/UNUSABLE PAVEMENT MATERIAL	FILL	CUT	SALVAGED/UNUSABLE PAVEMENT MATERIAL	LIGHT RIPRAP FILL	FILL	CUT	EXPANDED FILL	MASS ORDINATE	NOTE 8
				NOTE 1	NOTE 2		NOTE 3	NOTE 1	1.30		
9+31.75	28.40	6.67	0.00	0	0	0	0	0	0	0	
9+50.00	33.32	6.67	17.22	21	5	5	1	21	1	15	
9+71.75	31.90	6.67	31.72	26	5	20	0	47	1	36	
9+80.00	31.90	6.67	31.72	10	2	0	10	57	14	31	
B-70+0330											
10+20.00	36.43	6.67	35.26	0	0	0	0	57	14	31	
10+28.25	36.43	6.67	35.26	11	2	11	0	68	14	40	
10+50.00	36.48	6.67	8.61	29	5	18	0	97	14	64	
10+68.25	27.44	6.67	0.00	22	5	0	3	119	18	77	

NOTES:
1 - CUT
2 - SALVAGED/UNUSABLE PAVEMENT MATERIAL
3 - FILL
8 - MASS ORDINATE
CUT INCLUDES SALVAGED/UNUSABLE PAVEMENT MATERIAL
THIS DOES NOT SHOW UP IN CROSS SECTIONS
DOES NOT INCLUDE UNUSABLE PAVEMENT EXC VOLUME
CUT - UNUSABLE PAVEMENT MATERIAL - (FILL * FILL FACTOR)



Proposal Schedule of Items

Page 1 of 4

Proposal ID: 20250513025 Project(s): 6445-00-01

Federal ID(s): WISC 2025476

SECTION: 0001

Contract Items

Alt Set ID:

Alt Mbr ID:

Proposal Line Number	Item ID Description	Approximate Quantity and Units	Unit Price	Bid Amount
0002	201.0205 Grubbing	2.000 STA	_____.	_____.
0004	203.0250 Removing Structure Over Waterway Remove Debris (structure) 01. P-70-903	1.000 EACH	_____.	_____.
0006	205.0100 Excavation Common	119.000 CY	_____.	_____.
0008	206.1001 Excavation for Structures Bridges (structure) 01. B-70-330	1.000 EACH	_____.	_____.
0010	206.5001 Cofferdams (structure) 01. B-70-330	1.000 EACH	_____.	_____.
0014	210.1500 Backfill Structure Type A	200.000 TON	_____.	_____.
0016	213.0100 Finishing Roadway (project) 01. 6445-00-01	1.000 EACH	_____.	_____.
0018	305.0110 Base Aggregate Dense 3/4-Inch	10.000 TON	_____.	_____.
0020	305.0120 Base Aggregate Dense 1 1/4-Inch	140.000 TON	_____.	_____.
0022	455.0605 Tack Coat	20.000 GAL	_____.	_____.
0024	465.0105 Asphaltic Surface	60.000 TON	_____.	_____.
0026	502.0100 Concrete Masonry Bridges	141.000 CY	_____.	_____.
0028	502.3200 Protective Surface Treatment	110.000 SY	_____.	_____.
0030	502.3210 Pigmented Surface Sealer	60.000 SY	_____.	_____.
0032	505.0400 Bar Steel Reinforcement HS Structures	3,460.000 LB	_____.	_____.



Proposal Schedule of Items

Page 2 of 4

Proposal ID: 20250513025 Project(s): 6445-00-01

Federal ID(s): WISC 2025476

SECTION: 0001

Contract Items

Alt Set ID:

Alt Mbr ID:

Proposal Line Number	Item ID Description	Approximate Quantity and Units	Unit Price	Bid Amount
0034	505.0600 Bar Steel Reinforcement HS Coated Structures	17,540.000 LB	_____.	_____.
0036	516.0500 Rubberized Membrane Waterproofing	20.000 SY	_____.	_____.
0038	550.0500 Pile Points	10.000 EACH	_____.	_____.
0040	550.1100 Piling Steel HP 10-Inch X 42 Lb	550.000 LF	_____.	_____.
0042	606.0300 Riprap Heavy	108.000 CY	_____.	_____.
0044	612.0406 Pipe Underdrain Wrapped 6-Inch	140.000 LF	_____.	_____.
0046	619.1000 Mobilization	1.000 EACH	_____.	_____.
0048	624.0100 Water	4.000 MGAL	_____.	_____.
0050	625.0100 Topsoil	110.000 SY	_____.	_____.
0052	628.1504 Silt Fence	110.000 LF	_____.	_____.
0054	628.1520 Silt Fence Maintenance	220.000 LF	_____.	_____.
0056	628.1905 Mobilizations Erosion Control	5.000 EACH	_____.	_____.
0058	628.1910 Mobilizations Emergency Erosion Control	3.000 EACH	_____.	_____.
0060	628.2008 Erosion Mat Urban Class I Type B	110.000 SY	_____.	_____.
0062	628.6005 Turbidity Barriers	180.000 SY	_____.	_____.
0066	629.0210 Fertilizer Type B	1.000 CWT	_____.	_____.



Proposal Schedule of Items

Page 3 of 4

Proposal ID: 20250513025 Project(s): 6445-00-01

Federal ID(s): WISC 2025476

SECTION: 0001

Contract Items

Alt Set ID:

Alt Mbr ID:

Proposal Line Number	Item ID Description	Approximate Quantity and Units	Unit Price	Bid Amount
0068	630.0120 Seeding Mixture No. 20	3.000 LB	_____.	_____.
0070	630.0500 Seed Water	3.000 MGAL	_____.	_____.
0072	634.0612 Posts Wood 4x6-Inch X 12-FT	4.000 EACH	_____.	_____.
0074	637.2230 Signs Type II Reflective F	12.000 SF	_____.	_____.
0076	638.2602 Removing Signs Type II	4.000 EACH	_____.	_____.
0078	638.3000 Removing Small Sign Supports	4.000 EACH	_____.	_____.
0080	642.5001 Field Office Type B	1.000 EACH	_____.	_____.
0082	643.0420 Traffic Control Barricades Type III	1,206.000 DAY	_____.	_____.
0084	643.0705 Traffic Control Warning Lights Type A	1,608.000 DAY	_____.	_____.
0086	643.0900 Traffic Control Signs	670.000 DAY	_____.	_____.
0088	645.0111 Geotextile Type DF Schedule A	50.000 SY	_____.	_____.
0090	645.0120 Geotextile Type HR	221.000 SY	_____.	_____.
0092	650.4500 Construction Staking Subgrade	100.000 LF	_____.	_____.
0094	650.5000 Construction Staking Base	100.000 LF	_____.	_____.
0096	650.6501 Construction Staking Structure Layout (structure) 01. B-70-330	1.000 EACH	_____.	_____.



Proposal Schedule of Items

Page 4 of 4

Proposal ID: 20250513025 Project(s): 6445-00-01

Federal ID(s): WISC 2025476

SECTION: 0001

Contract Items

Alt Set ID:

Alt Mbr ID:

Proposal Line Number	Item ID Description	Approximate Quantity and Units	Unit Price	Bid Amount
0098	650.9911 Construction Staking Supplemental Control (project) 01. 6445-00-01	1.000 EACH	_____.	_____.
0100	650.9920 Construction Staking Slope Stakes	100.000 LF	_____.	_____.
0102	690.0150 Sawing Asphalt	40.000 LF	_____.	_____.
0104	715.0502 Incentive Strength Concrete Structures	846.000 DOL	1.00000	846.00
0106	ASP.1T0A On-the-Job Training Apprentice at \$5.00/HR	600.000 HRS	5.00000	3,000.00
0108	ASP.1T0G On-the-Job Training Graduate at \$5.00/HR	600.000 HRS	5.00000	3,000.00
0110	SPV.0060 Special 01. Temporary Bypass Pumping STA 10+00	1.000 EACH	_____.	_____.
0112	SPV.0195 Special 01. Select Crushed Material for Travel Corridor	50.000 TON	_____.	_____.
0114	606.0100 Riprap Light	54.000 CY	_____.	_____.
0116	643.5000 Traffic Control	1.000 EACH	_____.	_____.
0118	645.0130 Geotextile Type R	120.000 SY	_____.	_____.
Section: 0001			Total:	_____.
			Total Bid:	_____.