



Wisconsin Department of Transportation

May 5, 2025

Division of Transportation Systems Development

Bureau of Project Development
4822 Madison Yards Way, 4th Floor South
Madison, WI 53705

Telephone: (608) 266-1631
Facsimile (FAX): (608) 266-8459

NOTICE TO ALL CONTRACTORS:

Proposal #26: 6508-00-71, WISC 2025477
T Ellington, Market Road
Bear Creek Bridge
Loc Str
Outagamie County

6508-01-71, WISC 2025478
T Ellington, Grandview Rd
North Rd to Immel Rd
Loc Str
Outagamie County

Letting of May 13, 2025

This is Addendum No. 01, which provides for the following:

Schedule of Items:

Deleted Bid Item Quantities					
Bid Item	Item Description	Unit	Proposal Total Prior to Addendum	Proposal Quantity Change (-)	Proposal Total After Addendum
522.2653	Apron Endwalls for Culvert Pipe Reinforced Concrete Horizontal Elliptical 53x83-Inch	Each	4	-4	0

Plan Sheets:

Added Plan Sheets	
Plan Sheet	Plan Sheet Title (brief description of why sheet was added)
173A – 173D	Cross section sheets inadvertently omitted from plan.

Schedule of Items

Attached, dated May 5, 2025, are the revised Schedule of Items Pages 1 – 10.

Plan Sheets

The following 8½ x 11-inch sheets are attached and made part of the plans for this proposal:

Added: 173A – 173D.

The responsibility for notifying potential subcontractors and suppliers of these changes remains with the prime contractor.


Sincerely,

Mike Coleman


Proposal Development Specialist
Proposal Management Section

END OF ADDENDUM


Addendum No. 01
ID 6508-01-71
Added Sheet 173A
May 5, 2025

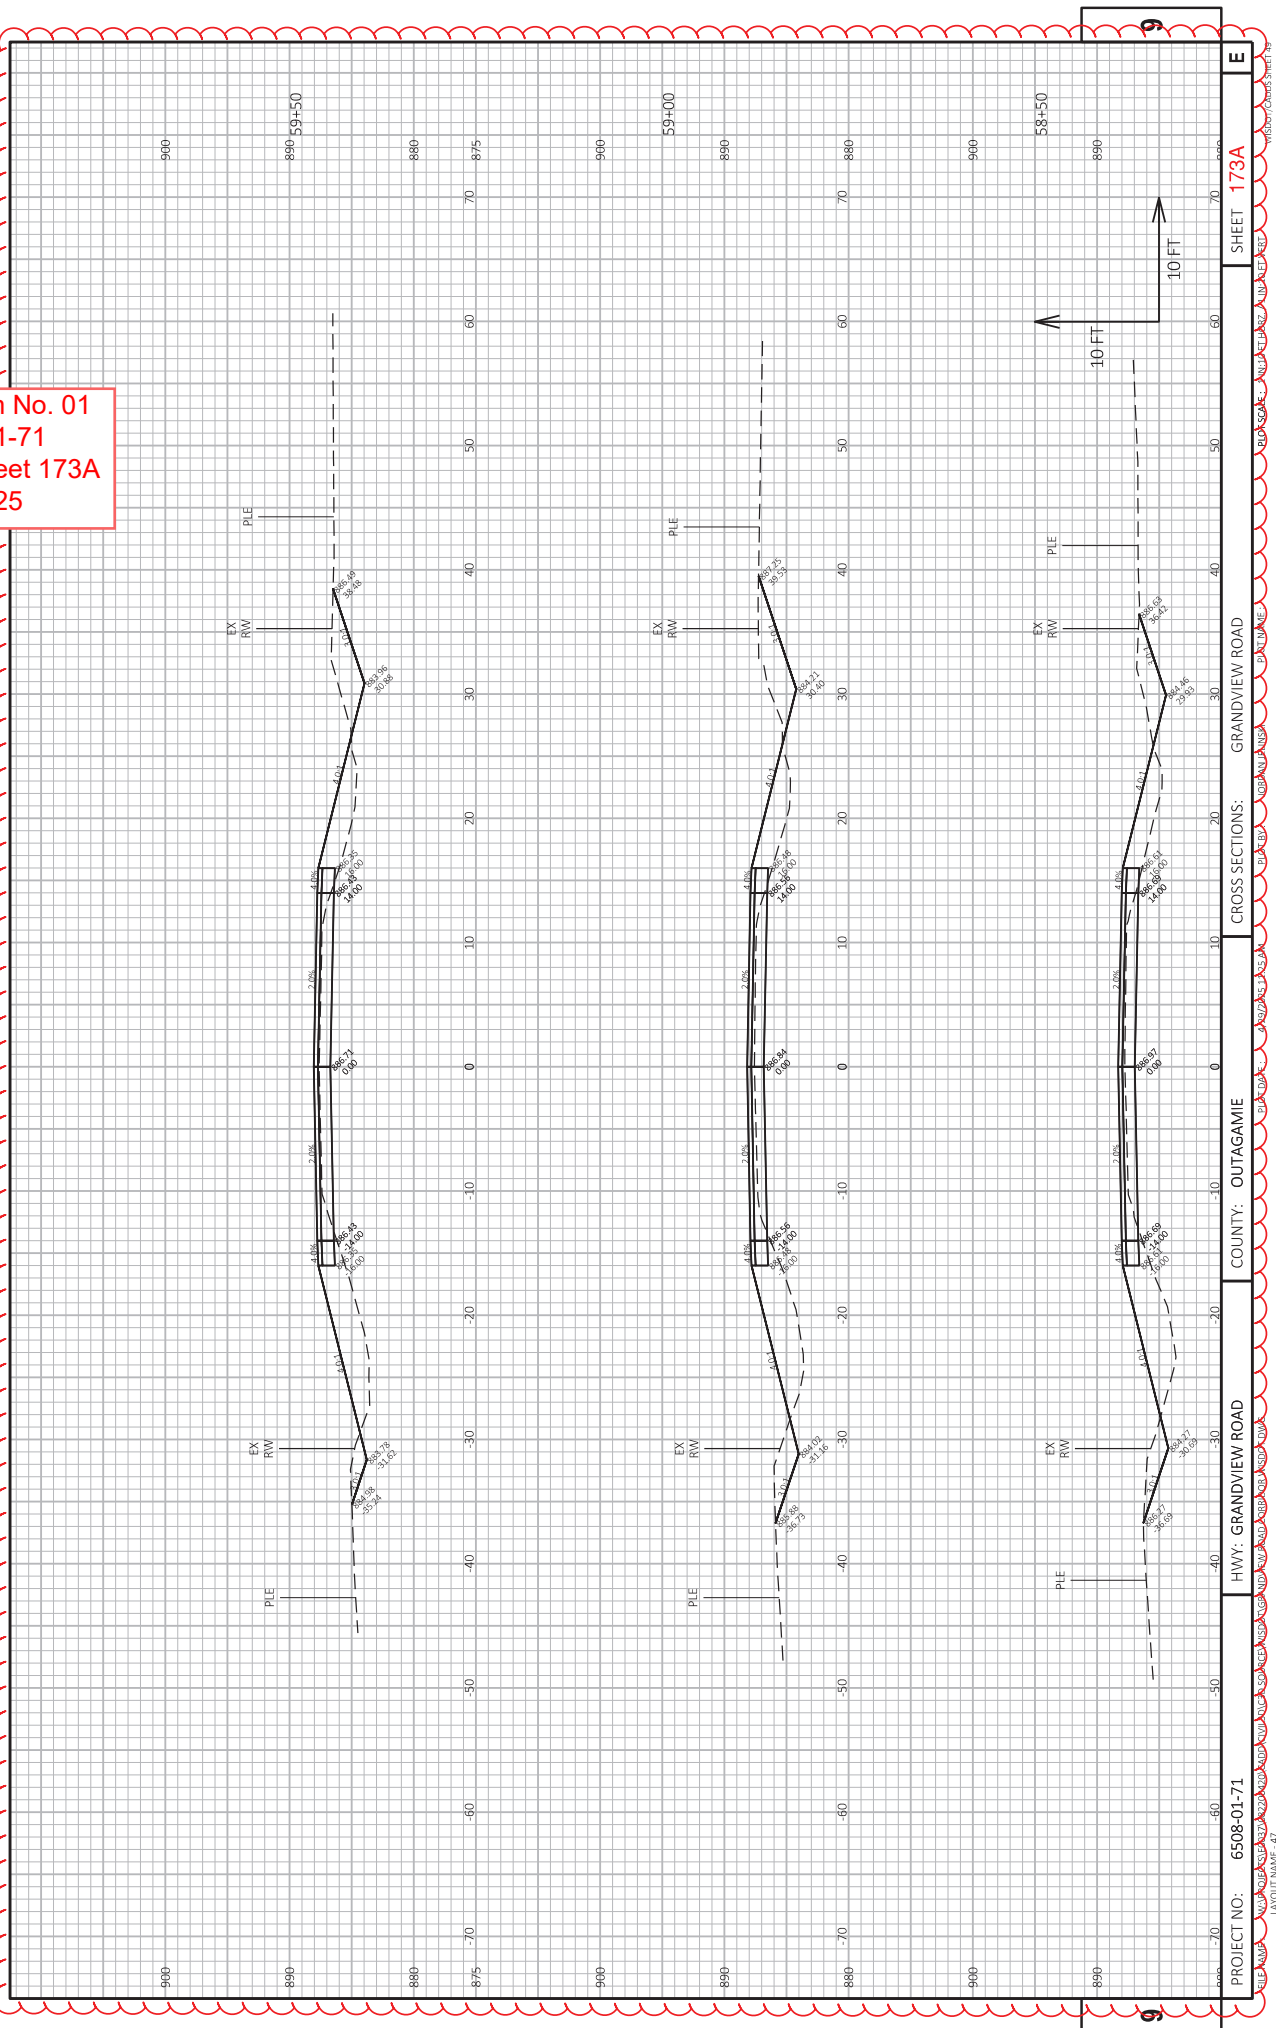


Addendum No. 01
ID 6508-01-71
Added Sheet 173B
May 5, 2025

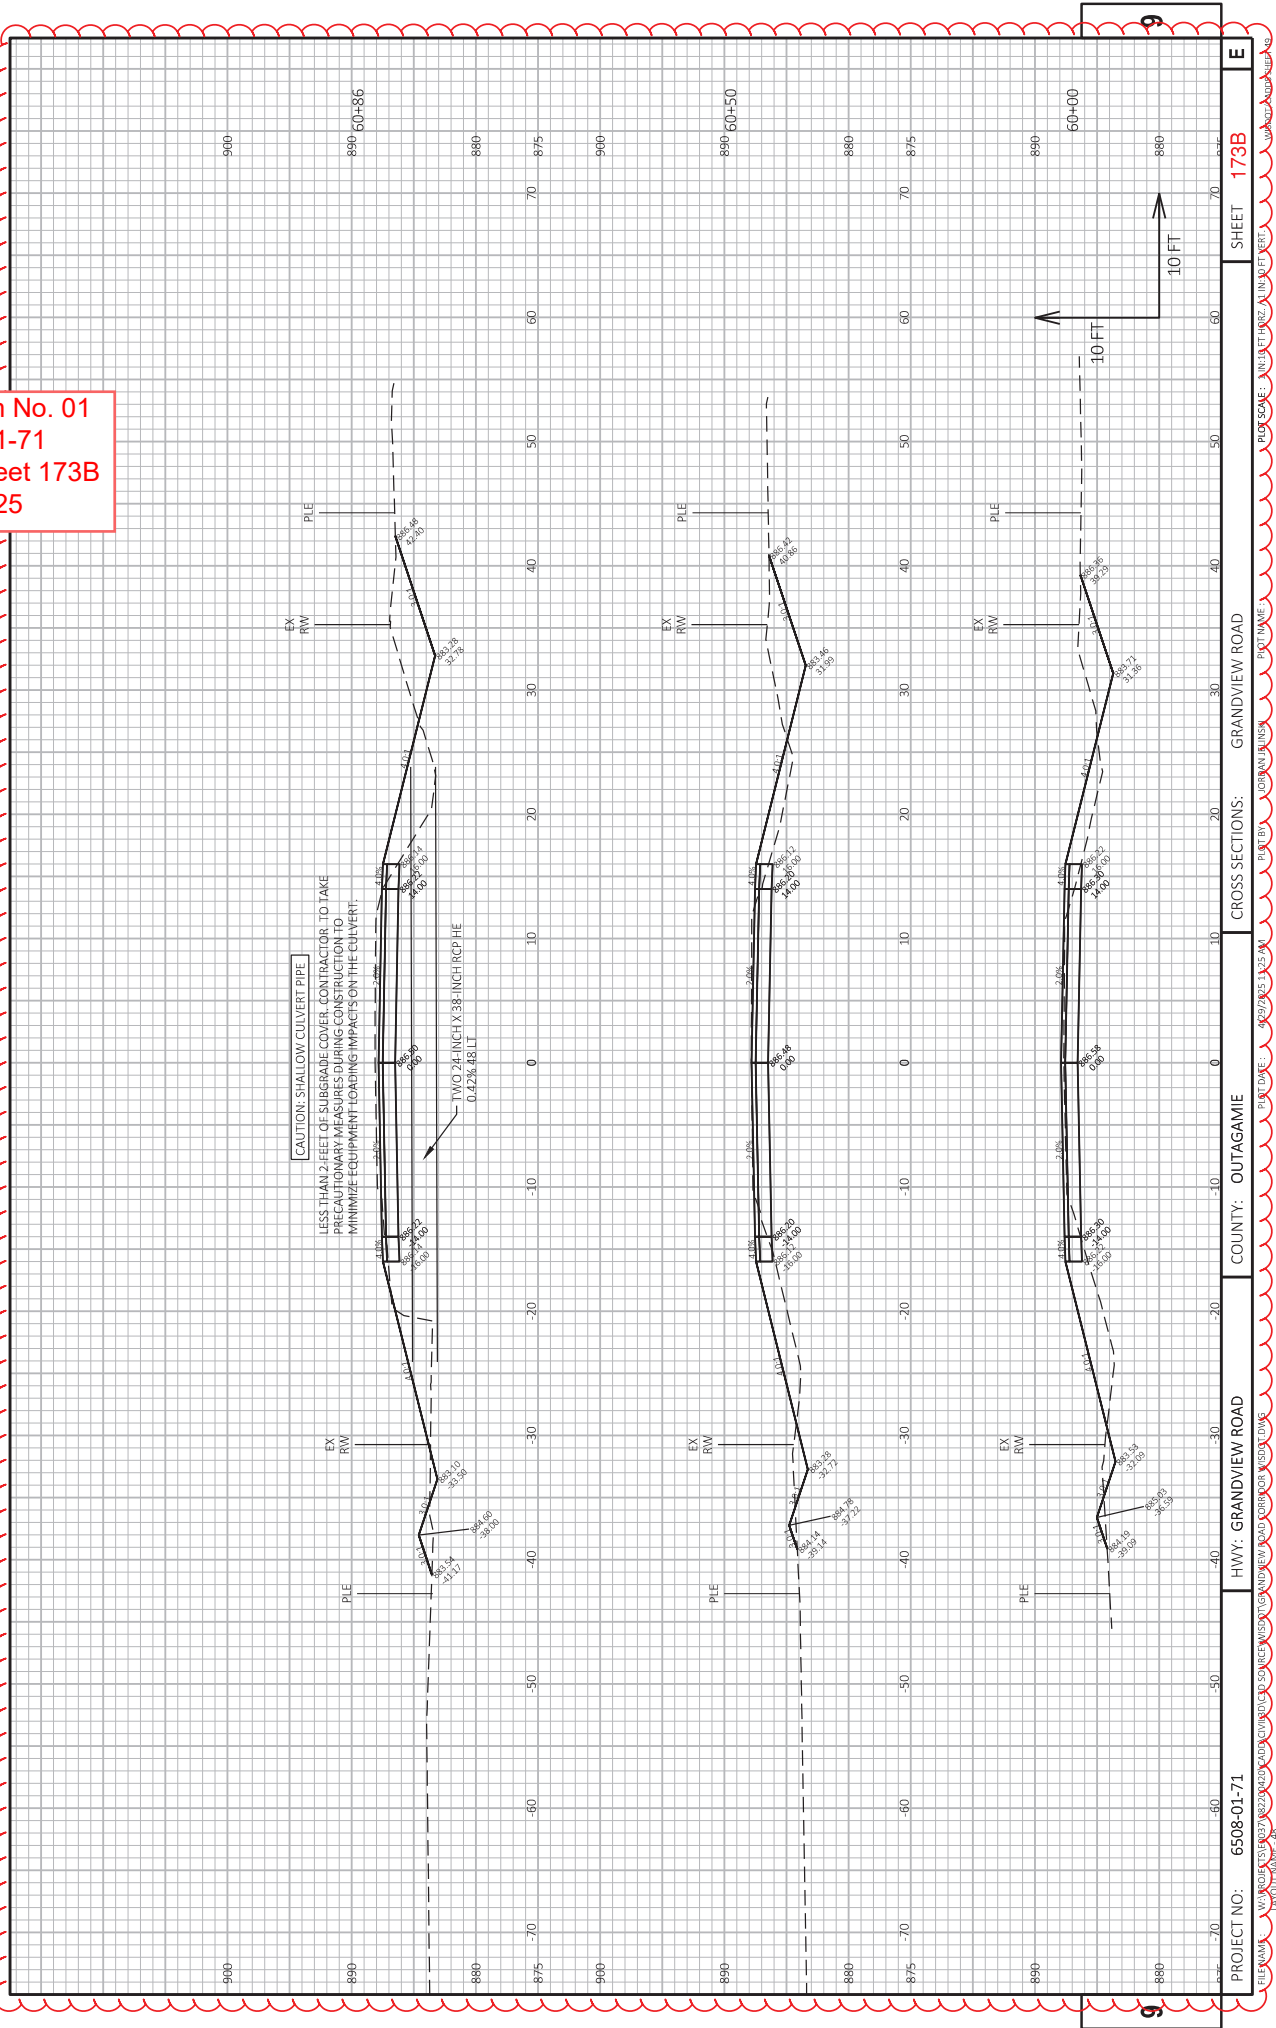

Addendum No. 01
ID 6508-01-71
Added Sheet 173C
May 5, 2025

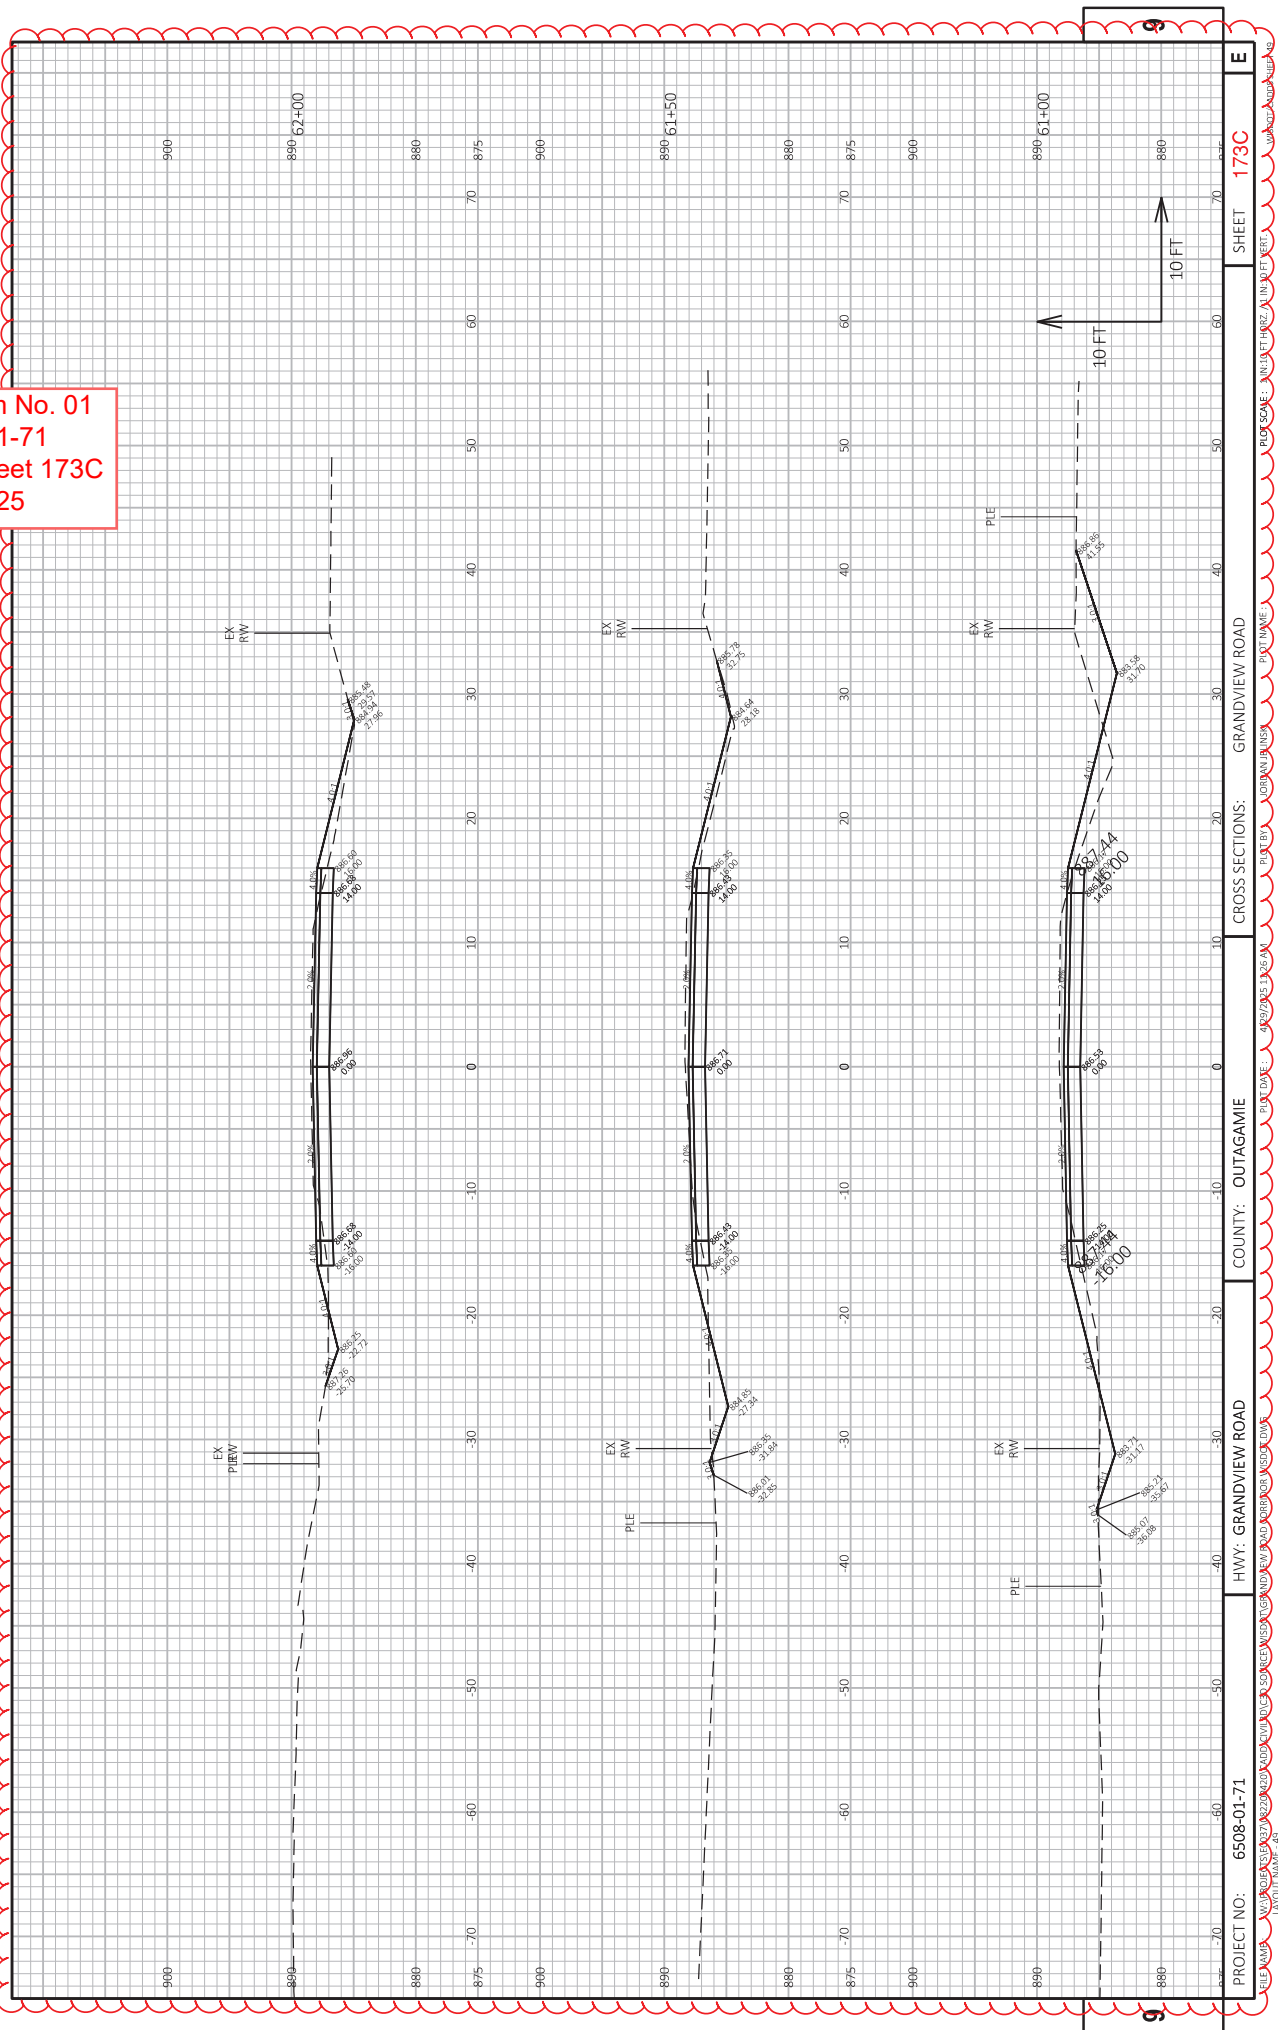

Addendum No. 01
ID 6508-01-71
Added Sheet 173D
May 5, 2025

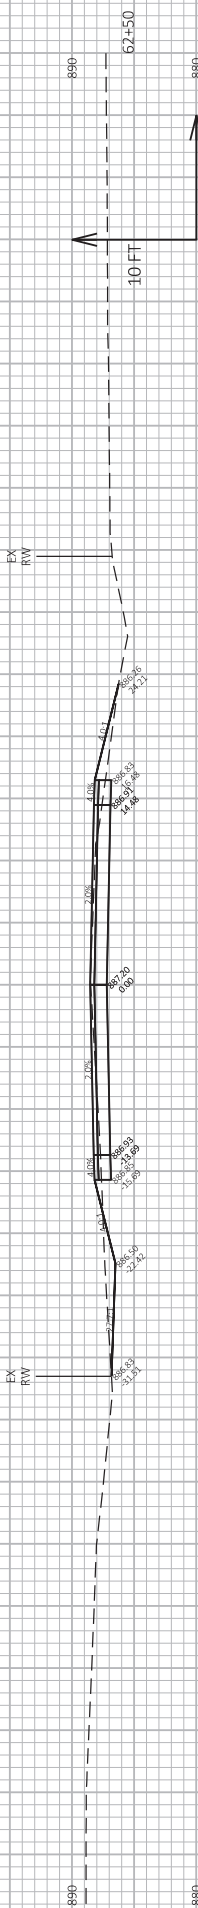

6508-01-71

N.Y. GRANDVIEW ROAD

TY: OUTAGAMIF

GRANDVIEW ROAD

HFE1

173[

FILE NAME: W:\PROJ\T510371\8222\0200\000\000\CIVILD\30 SOURCE\WISDOT\GRANDVIEW ROAD ORRBOR WSD ITD\MS
 PLOT DATE: 4/29/2015 1:26 AM
 PLOT BY: JORUN JANSZ
 PLOT NAME: 2015-ET-PART2 - 100-AFT-ERT
 PLOT SCALE: 1"=40'-0"



Proposal Schedule of Items

Page 1 of 10

Proposal ID: 20250513026 Project(s): 6508-00-71, 6508-01-71

Federal ID(s): WISC 2025478, WISC 2025477

SECTION: 0001

Contract Items

Alt Set ID:

Alt Mbr ID:

Proposal Line Number	Item ID Description	Approximate Quantity and Units	Unit Price	Bid Amount
0002	201.0205 Grubbing	27.000 STA	_____.	_____.
0004	201.0220 Grubbing	46.000 ID	_____.	_____.
0006	203.0100 Removing Small Pipe Culverts	21.000 EACH	_____.	_____.
0008	203.0220 Removing Structure (structure) 01. 53x83 CMP	2.000 EACH	_____.	_____.
0010	203.0260 Removing Structure Over Waterway Minimal Debris (structure) 01. P-44-119	1.000 EACH	_____.	_____.
0012	204.0100 Removing Concrete Pavement	420.000 SY	_____.	_____.
0014	204.0110 Removing Asphaltic Surface	536.000 SY	_____.	_____.
0016	204.0165 Removing Guardrail	264.000 LF	_____.	_____.
0018	204.0185 Removing Masonry	2.000 CY	_____.	_____.
0020	205.0100 Excavation Common	15,309.000 CY	_____.	_____.
0022	205.0400 Excavation Marsh	200.000 CY	_____.	_____.
0024	206.1001 Excavation for Structures Bridges (structure) 01. B-44-501	1.000 EACH	_____.	_____.
0026	206.5001 Cofferdams (structure) 01. B-44-501	1.000 EACH	_____.	_____.
0028	208.0100 Borrow	12,141.000 CY	_____.	_____.
0030	210.1500 Backfill Structure Type A	414.000 TON	_____.	_____.



Proposal Schedule of Items

Page 2 of 10

Proposal ID: 20250513026 Project(s): 6508-00-71, 6508-01-71

Federal ID(s): WISC 2025478, WISC 2025477

SECTION: 0001

Contract Items

Alt Set ID:

Alt Mbr ID:

Proposal Line Number	Item ID Description	Approximate Quantity and Units	Unit Price	Bid Amount
0032	213.0100 Finishing Roadway (project) 01. 6508-00-71	1.000 EACH	_____.	_____.
0034	213.0100 Finishing Roadway (project) 02. 6508-01-71	1.000 EACH	_____.	_____.
0036	305.0110 Base Aggregate Dense 3/4-Inch	630.000 TON	_____.	_____.
0038	305.0120 Base Aggregate Dense 1 1/4-Inch	16,585.000 TON	_____.	_____.
0040	305.0130 Base Aggregate Dense 3-Inch	3,460.000 TON	_____.	_____.
0042	310.0110 Base Aggregate Open-Graded	10.000 TON	_____.	_____.
0044	311.0110 Breaker Run	640.000 TON	_____.	_____.
0046	405.0200 Coloring Concrete Custom	2.000 CY	_____.	_____.
0048	405.1000 Stamping Colored Concrete	2.000 CY	_____.	_____.
0050	450.4000 HMA Cold Weather Paving	263.000 TON	_____.	_____.
0052	455.0605 Tack Coat	1,209.000 GAL	_____.	_____.
0054	460.2000 Incentive Density HMA Pavement	2,830.000 DOL	1.00000	2,830.00
0056	460.5223 HMA Pavement 3 LT 58-28 S	2,480.000 TON	_____.	_____.
0058	460.5224 HMA Pavement 4 LT 58-28 S	1,930.000 TON	_____.	_____.
0060	465.0105 Asphaltic Surface	263.000 TON	_____.	_____.



Proposal Schedule of Items

Page 3 of 10

Proposal ID: 20250513026 Project(s): 6508-00-71, 6508-01-71

Federal ID(s): WISC 2025478, WISC 2025477

SECTION: 0001

Contract Items

Alt Set ID:

Alt Mbr ID:

Proposal Line Number	Item ID Description	Approximate Quantity and Units	Unit Price	Bid Amount
0062	465.0120 Asphaltic Surface Driveways and Field Entrances	100.000 TON	_____.	_____.
0064	465.0315 Asphaltic Flumes	28.000 SY	_____.	_____.
0066	502.0100 Concrete Masonry Bridges	252.000 CY	_____.	_____.
0068	502.3200 Protective Surface Treatment	343.000 SY	_____.	_____.
0070	502.9000.S Underwater Substructure Inspection (structure) 01. B-44-501	1.000 EACH	_____.	_____.
0072	504.0900 Concrete Masonry Endwalls	20.000 CY	_____.	_____.
0074	505.0400 Bar Steel Reinforcement HS Structures	7,230.000 LB	_____.	_____.
0076	505.0600 Bar Steel Reinforcement HS Coated Structures	36,110.000 LB	_____.	_____.
0078	513.4061 Railing Tubular Type M	150.000 LF	_____.	_____.
0080	516.0500 Rubberized Membrane Waterproofing	14.000 SY	_____.	_____.
0082	521.1012 Apron Endwalls for Culvert Pipe Steel 12-Inch	16.000 EACH	_____.	_____.
0084	521.1018 Apron Endwalls for Culvert Pipe Steel 18-Inch	12.000 EACH	_____.	_____.
0086	521.1024 Apron Endwalls for Culvert Pipe Steel 24-Inch	12.000 EACH	_____.	_____.
0088	521.1505 Apron Endwalls for Culvert Pipe Sloped Side Drains Steel 24-Inch 4 to 1	1.000 EACH	_____.	_____.



Proposal Schedule of Items

Page 4 of 10

Proposal ID: 20250513026 Project(s): 6508-00-71, 6508-01-71

Federal ID(s): WISC 2025478, WISC 2025477

SECTION: 0001

Contract Items

Alt Set ID:

Alt Mbr ID:

Proposal Line Number	Item ID Description	Approximate Quantity and Units	Unit Price	Bid Amount
0090	521.3118 Culvert Pipe Corrugated Steel 18-Inch	314.000 LF	_____.	_____.
0092	521.3124 Culvert Pipe Corrugated Steel 24-Inch	204.000 LF	_____.	_____.
0094	522.2319 Culvert Pipe Reinforced Concrete Horizontal Elliptical Class HE-III 19x30-Inch	72.000 LF	_____.	_____.
0096	522.2324 Culvert Pipe Reinforced Concrete Horizontal Elliptical Class HE-III 24x38-Inch	96.000 LF	_____.	_____.
0098	522.2353 Culvert Pipe Reinforced Concrete Horizontal Elliptical Class HE-III 53x83-Inch	168.000 LF	_____.	_____.
0100	522.2619 Apron Endwalls for Culvert Pipe Reinforced Concrete Horizontal Elliptical 19x30-Inch	4.000 EACH	_____.	_____.
0102	522.2624 Apron Endwalls for Culvert Pipe Reinforced Concrete Horizontal Elliptical 24x38-Inch	4.000 EACH	_____.	_____.
0106	550.0500 Pile Points	27.000 EACH	_____.	_____.
0108	550.1100 Piling Steel HP 10-Inch X 42 Lb	3,250.000 LF	_____.	_____.
0110	601.0415 Concrete Curb & Gutter 6-Inch Sloped 30-Inch Type J	5,465.000 LF	_____.	_____.
0112	602.0810 Concrete Driveway 6-Inch	390.000 SY	_____.	_____.
0114	606.0100 Riprap Light	685.000 CY	_____.	_____.
0116	606.0200 Riprap Medium	55.000 CY	_____.	_____.



Proposal Schedule of Items

Page 5 of 10

Proposal ID: 20250513026 Project(s): 6508-00-71, 6508-01-71

Federal ID(s): WISC 2025478, WISC 2025477

SECTION: 0001

Contract Items

Alt Set ID:

Alt Mbr ID:

Proposal Line Number	Item ID Description	Approximate Quantity and Units	Unit Price	Bid Amount
0118	606.0300 Riprap Heavy	240.000 CY	_____.	_____.
0120	608.3624 Storm Sewer Pipe Class III-B 24-Inch	88.000 LF	_____.	_____.
0122	608.6012 Storm Sewer Pipe Composite 12-Inch	581.000 LF	_____.	_____.
0124	611.0630 Inlet Covers Type HM-GJ	29.000 EACH	_____.	_____.
0126	611.0645 Inlet Covers Type MS-A	2.000 EACH	_____.	_____.
0128	611.3230 Inlets 2x3-FT	29.000 EACH	_____.	_____.
0130	611.3902 Inlets Median 2 Grate	1.000 EACH	_____.	_____.
0132	612.0106 Pipe Underdrain 6-Inch	120.000 LF	_____.	_____.
0134	612.0206 Pipe Underdrain Unperforated 6-Inch	30.000 LF	_____.	_____.
0136	612.0406 Pipe Underdrain Wrapped 6-Inch	180.000 LF	_____.	_____.
0138	612.0700 Drain Tile Exploration	60.000 LF	_____.	_____.
0140	614.2300 MGS Guardrail 3	75.000 LF	_____.	_____.
0142	614.2500 MGS Thrie Beam Transition	157.600 LF	_____.	_____.
0144	614.2610 MGS Guardrail Terminal EAT	4.000 EACH	_____.	_____.
0146	619.1000 Mobilization	1.000 EACH	_____.	_____.
0148	621.0100 Landmark Reference Monuments	5.000 EACH	_____.	_____.



Proposal Schedule of Items

Page 6 of 10

Proposal ID: 20250513026 Project(s): 6508-00-71, 6508-01-71

Federal ID(s): WISC 2025478, WISC 2025477

SECTION: 0001

Contract Items

Alt Set ID:

Alt Mbr ID:

Proposal Line Number	Item ID Description	Approximate Quantity and Units	Unit Price	Bid Amount
0150	624.0100 Water	282.600 MGAL	_____.	_____.
0152	625.0100 Topsoil	7,796.000 SY	_____.	_____.
0154	625.0500 Salvaged Topsoil	30,612.000 SY	_____.	_____.
0156	627.0200 Mulching	32,944.000 SY	_____.	_____.
0158	628.1104 Erosion Bales	300.000 EACH	_____.	_____.
0160	628.1504 Silt Fence	3,874.000 LF	_____.	_____.
0162	628.1520 Silt Fence Maintenance	3,874.000 LF	_____.	_____.
0164	628.1905 Mobilizations Erosion Control	9.000 EACH	_____.	_____.
0166	628.1910 Mobilizations Emergency Erosion Control	6.000 EACH	_____.	_____.
0168	628.2004 Erosion Mat Class I Type B	4,207.000 SY	_____.	_____.
0170	628.2008 Erosion Mat Urban Class I Type B	3,565.000 SY	_____.	_____.
0172	628.6005 Turbidity Barriers	625.000 SY	_____.	_____.
0174	628.7005 Inlet Protection Type A	1.000 EACH	_____.	_____.
0176	628.7015 Inlet Protection Type C	40.000 EACH	_____.	_____.
0178	628.7504 Temporary Ditch Checks	94.000 LF	_____.	_____.
0180	628.7555 Culvert Pipe Checks	120.000 EACH	_____.	_____.



Proposal Schedule of Items

Page 7 of 10

Proposal ID: 20250513026 Project(s): 6508-00-71, 6508-01-71

Federal ID(s): WISC 2025478, WISC 2025477

SECTION: 0001

Contract Items

Alt Set ID:

Alt Mbr ID:

Proposal Line Number	Item ID Description	Approximate Quantity and Units	Unit Price	Bid Amount
0182	628.7560 Tracking Pads	3.000 EACH	_____.	_____.
0184	628.7570 Rock Bags	50.000 EACH	_____.	_____.
0186	629.0205 Fertilizer Type A	26.240 CWT	_____.	_____.
0188	630.0120 Seeding Mixture No. 20	1,457.000 LB	_____.	_____.
0190	630.0130 Seeding Mixture No. 30	161.000 LB	_____.	_____.
0192	630.0140 Seeding Mixture No. 40	190.000 LB	_____.	_____.
0194	630.0200 Seeding Temporary	1,083.000 LB	_____.	_____.
0196	630.0500 Seed Water	151.000 MGAL	_____.	_____.
0198	633.5200 Markers Culvert End	6.000 EACH	_____.	_____.
0200	634.0614 Posts Wood 4x6-Inch X 14-FT	10.000 EACH	_____.	_____.
0202	634.0616 Posts Wood 4x6-Inch X 16-FT	2.000 EACH	_____.	_____.
0204	637.2210 Signs Type II Reflective H	38.000 SF	_____.	_____.
0206	637.2230 Signs Type II Reflective F	12.000 SF	_____.	_____.
0208	638.2602 Removing Signs Type II	16.000 EACH	_____.	_____.
0210	638.3000 Removing Small Sign Supports	16.000 EACH	_____.	_____.
0212	642.5201 Field Office Type C	1.000 EACH	_____.	_____.



Proposal Schedule of Items

Page 8 of 10

Proposal ID: 20250513026 Project(s): 6508-00-71, 6508-01-71

Federal ID(s): WISC 2025478, WISC 2025477

SECTION: 0001

Contract Items

Alt Set ID:

Alt Mbr ID:

Proposal Line Number	Item ID Description	Approximate Quantity and Units	Unit Price	Bid Amount
0214	643.0300 Traffic Control Drums	13,820.000 DAY	_____.	_____.
0216	643.0420 Traffic Control Barricades Type III	3,982.000 DAY	_____.	_____.
0218	643.0705 Traffic Control Warning Lights Type A	6,908.000 DAY	_____.	_____.
0220	643.0900 Traffic Control Signs	4,686.000 DAY	_____.	_____.
0222	643.1050 Traffic Control Signs PCMS	14.000 DAY	_____.	_____.
0224	643.5000 Traffic Control	1.000 EACH	_____.	_____.
0226	645.0111 Geotextile Type DF Schedule A	164.000 SY	_____.	_____.
0228	645.0120 Geotextile Type HR	3,420.000 SY	_____.	_____.
0230	646.2020 Marking Line Epoxy 6-Inch	14,098.000 LF	_____.	_____.
0232	646.6120 Marking Stop Line Epoxy 18-Inch	37.000 LF	_____.	_____.
0234	648.0100 Locating No-Passing Zones	1.000 MI	_____.	_____.
0236	650.4000 Construction Staking Storm Sewer	47.000 EACH	_____.	_____.
0238	650.4500 Construction Staking Subgrade	6,011.000 LF	_____.	_____.
0240	650.5000 Construction Staking Base	6,011.000 LF	_____.	_____.
0242	650.5500 Construction Staking Curb Gutter and Curb & Gutter	5,465.000 LF	_____.	_____.
0244	650.6000 Construction Staking Pipe Culverts	19.000 EACH	_____.	_____.



Proposal Schedule of Items

Page 9 of 10

Proposal ID: 20250513026 Project(s): 6508-00-71, 6508-01-71

Federal ID(s): WISC 2025478, WISC 2025477

SECTION: 0001

Contract Items

Alt Set ID:

Alt Mbr ID:

Proposal Line Number	Item ID Description	Approximate Quantity and Units	Unit Price	Bid Amount
0246	650.6501 Construction Staking Structure Layout (structure) 01. B-44-501	1.000 EACH	_____.	_____.
0248	650.9911 Construction Staking Supplemental Control (project) 01. 6508-00-71	1.000 EACH	_____.	_____.
0250	650.9911 Construction Staking Supplemental Control (project) 02. 6508-01-71	1.000 EACH	_____.	_____.
0252	650.9920 Construction Staking Slope Stakes	6,011.000 LF	_____.	_____.
0254	690.0150 Sawing Asphalt	209.000 LF	_____.	_____.
0256	690.0250 Sawing Concrete	111.000 LF	_____.	_____.
0258	715.0502 Incentive Strength Concrete Structures	1,510.000 DOL	1.00000	1,510.00
0260	740.0440 Incentive IRI Ride	4,000.000 DOL	1.00000	4,000.00
0262	999.2005.S Maintaining Bird Deterrent System (station) 01. Sta 12+30	1.000 EACH	_____.	_____.
0264	ASP.1T0A On-the-Job Training Apprentice at \$5.00/HR	3,200.000 HRS	5.00000	16,000.00
0266	ASP.1T0G On-the-Job Training Graduate at \$5.00/HR	1,800.000 HRS	5.00000	9,000.00
0268	SPV.0035 Special 01. Town Furnished Borrow	9,250.000 CY	_____.	_____.
0270	SPV.0060 Special 01. Temporary Water Diversion Dual 53-Inch x 83-Inch Culvert Pipes Station 44+25	1.000 EACH	_____.	_____.
0272	SPV.0090 Special 01. Flashing Stainless Steel	135.000 LF	_____.	_____.



Proposal Schedule of Items

Page 10 of 10

Proposal ID: 20250513026 Project(s): 6508-00-71, 6508-01-71

Federal ID(s): WISC 2025478, WISC 2025477

SECTION: 0001

Contract Items

Alt Set ID:

Alt Mbr ID:

Proposal Line Number	Item ID Description	Approximate Quantity and Units	Unit Price	Bid Amount
0274	SPV.0090 Special 02. Concrete Landscaping Curb	5.000 LF	_____.	_____.
0276	SPV.0165 Special 01. Salvage and Reset Landscaping	90.000 SF	_____.	_____.
0278	SPV.0195 Special 01. Select Crushed Material for Travel Corridor	16.000 TON	_____.	_____.
0280	SPV.0195 Special 02. Temporary Stone Ditch Checks	230.000 TON	_____.	_____.
Section: 0001			Total:	_____.
			Total Bid:	_____.