



Wisconsin Department of Transportation

October 6, 2025

Division of Transportation Systems Development

Bureau of Project Development
4822 Madison Yards Way, 4th Floor South
Madison, WI 53705

Telephone: (608) 266-1631
Facsimile (FAX): (608) 266-8459

NOTICE TO ALL CONTRACTORS:

Proposal #11: 1166-04-84, WISC 2026027
Portage - Coloma
Columbia Co Line to Fawn
Court, Sb
IH 039
Marquette County

Letting of October 14, 2025

This is Addendum No. 01, which provides for the following:

Special Provisions:

Revised Special Provisions	
Article No.	Description
3	Prosecution and Progress

Schedule of Items:

Revised Bid Item Quantities					
Bid Item	Item Description	Unit	Proposal Total Prior to Addendum	Proposal Quantity Change (-)	Proposal Total After Addendum
614.2300	MGS Guardrail 3	LF	3,362.5	-162	3,200.5
614.2500	MGS Thrie Beam Transition	LF	402.2	37.5	439.7
614.2620	MGS Guardrail Terminal Type 2	Each	4	-1	3
690.0250	Sawing Concrete	LF	6,296	42	6,338

Added Bid Item Quantities					
Bid Item	Item Description	Unit	Proposal Total Prior to Addendum	Quantity Added	Proposal Total After Addendum
204.0175	Removing Slope Paving	SY	0	21	21
603.1142	Concrete Barrier Type S42	LF	0	137.5	137.5
604.0400	Slope Paving Concrete	SY	0	21	21
650.7500	Construction Staking Concrete Barrier	LF	0	138	138
612.0406	Pipe Underdrain Wrapped 6-Inch	LF	0	50	50

Plan Sheets:

Revised Plan Sheets	
Plan Sheet	Plan Sheet Title (brief description of changes to sheet)
7	Typical Section (added detail for Concrete Barrier and removal and replacing slope paving)
21	Guardrail & Erosion Control (Added notes for Concrete Barrier addition)
72	Miscellaneous Quantities (updated quantities)
77	Miscellaneous Quantities (updated quantities)
82	Miscellaneous Quantities (updated quantities)
294	Cross Section: IH-39 Southbound (updated cross section for Concrete Barrier and Slope Paving)
295	Cross Section: IH-39 Southbound (updated cross section for Concrete Barrier and Slope Paving)

Added Plan Sheets	
Plan Sheet	Plan Sheet Title (brief description of why sheet was added)
123A	SDD 14B20-12H (Added SDD for Thrie beam connection to concrete barrier)
132A	SDD 14B32-11A (Added SDD for Concrete Barrier Single Slope)
132B	SDD 14B32-11B (Added SDD for Concrete Barrier Single Slope)
132C	SDD 14B33-02G (Added SDD for Concrete Barrier Single Slope 42" Thrie Beam Anchor)
132D	SDD 14B33-02H (Added SDD for Concrete Barrier Single Slope 42" Thrie Beam Anchor)
295A	Cross Section: IH-39 Southbound (updated cross section for Concrete Barrier and Slope Paving)

The responsibility for notifying potential subcontractors and suppliers of these changes remains with the prime contractor.

Sincerely,

Mike Coleman

Proposal Development Specialist
Proposal Management Section

ADDENDUM NO.01

1166-04-84

October 6, 2025

Special Provisions

3. Prosecution and Progress.

*Replace entire section titled **Construction Staging** with the following:*

Construction Staging

Complete paving on both travel lanes and shoulders to the same lift of asphalt prior to reopening SB IH 39 to two lanes of traffic.

Schedule of Items

Attached, dated October 6, 2025, are the revised Schedule of Items Pages 1 – 11.





Plan Sheets

The following 8½ x 11-inch sheets are attached and made part of the plans for this proposal:

Revised: 7, 21, 72, 77, 82, 294, and 295.

Added: 123A, 132A, 132B, 132C, 132D, and 295A.


END OF ADDENDUM

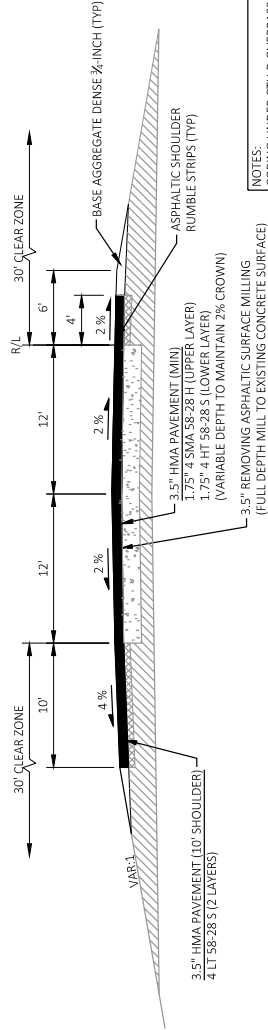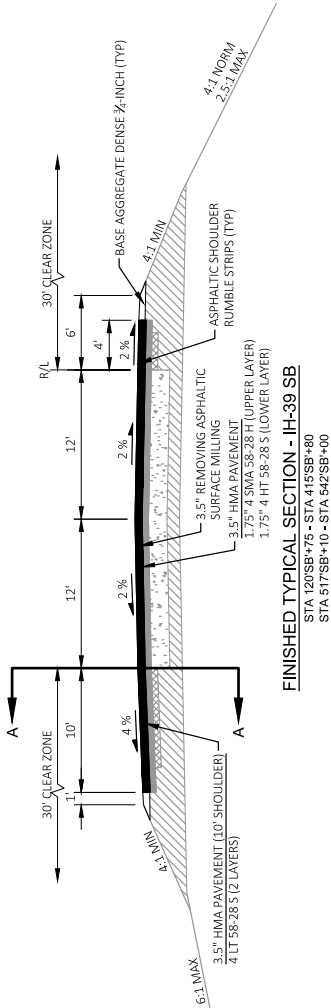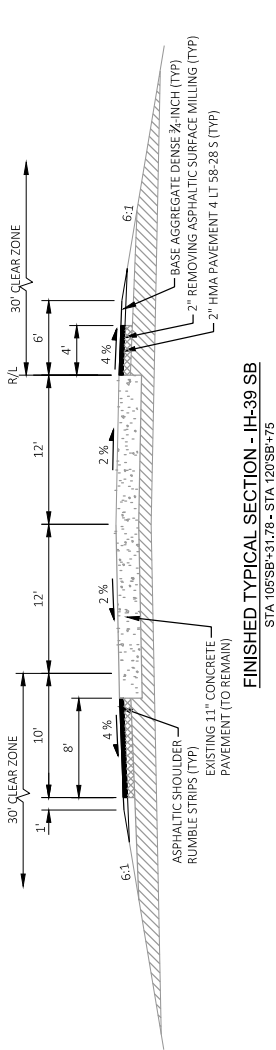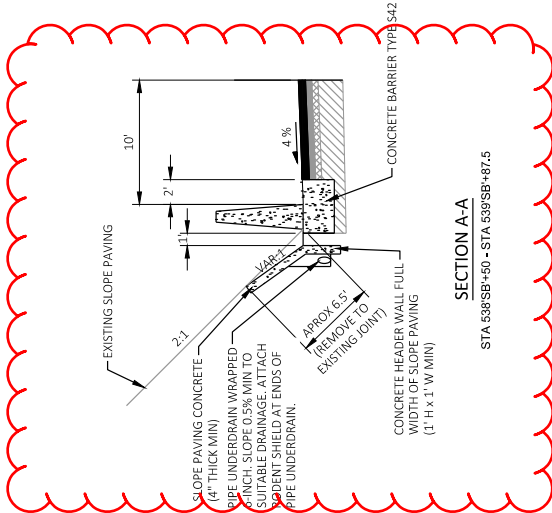

NOTES:
CORING UNDER CTH D OVERPASS SHOWS 8.25" OF HMA OVER BASE. LIMITS OF EXISTING CONCRETE UNDER THIS STRUCTURE ARE UNKNOWN.
EXISTING CONCRETE HAS A 1% CROSS SLOPE.

Addendum No. 01
ID 1166-04-84
Revised Sheet 7
October 6, 2025

PROJECT NO: 1166-04-84	HWY: IH 39	COUNTY: MARQUETTE	TYPICAL SECTIONS	SHEET 7	E
FILE NAME: I:\161\0884\IH 39 MARQUETTE CITY\3D\SHEET\020301-T5.DWG LAYOUT NAME: 020304-15	9/30/2025 10:26 AM	RESHEKE, CARRE	PLOT NAME:	1 IN=10 FT	WISDOT/CADDIS SHEET 42

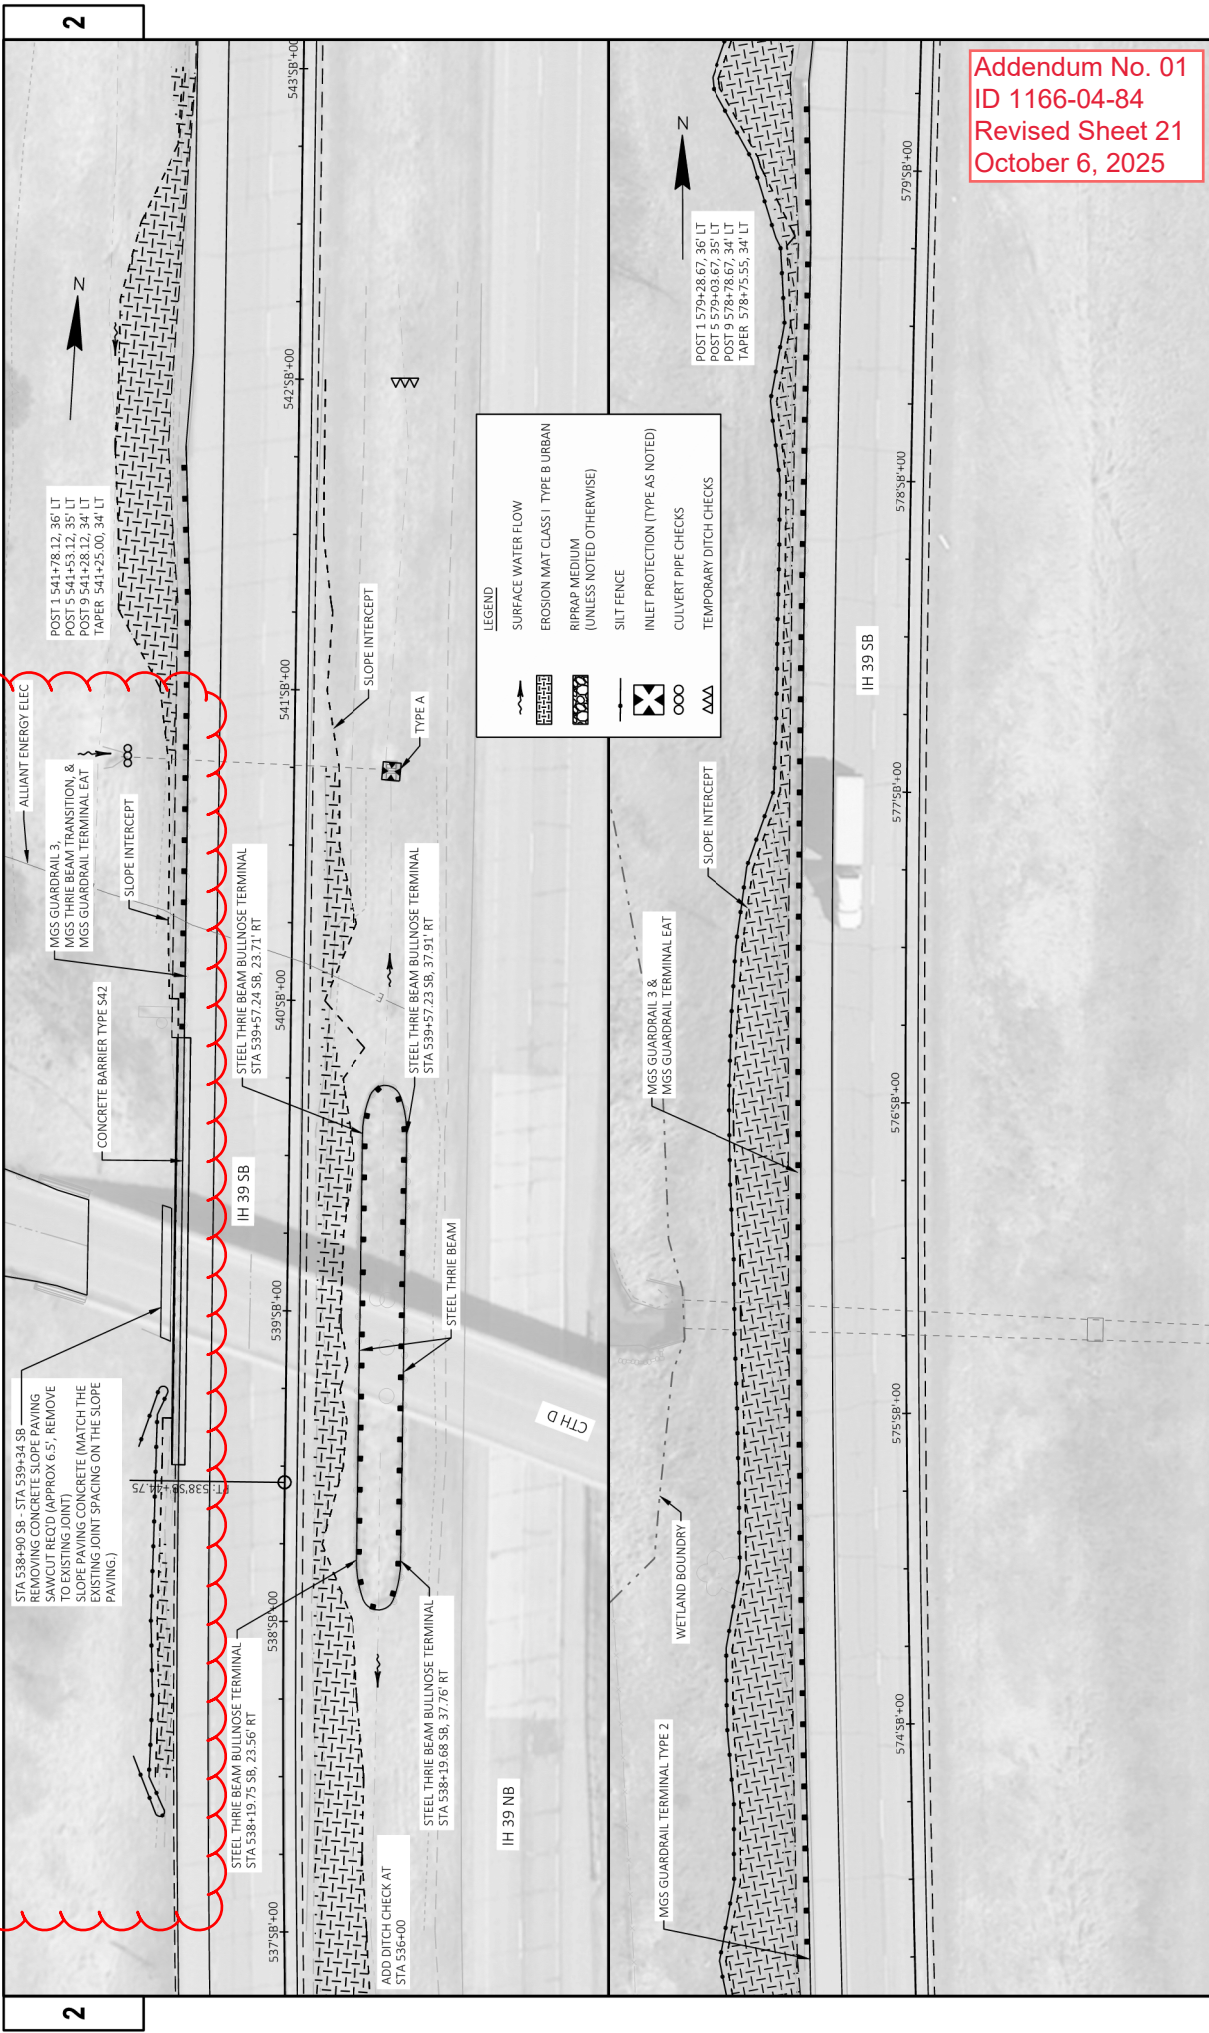

Addendum No. 01
ID 1166-04-84
Revised Sheet 21
October 6, 2025

PROJECT NO: 1166-04-84	COUNTY: MARQUETTE	GUARDRAIL DETAILS & EROSION CONTROL	SHEET 21	E
FILE NAME: I:\1314\0884-IH 39 MARQUETTE CNTY\CD\SHEETS\0211002-CD.DWG	DATE: 10/2/2025 9:27 AM	PLOT BY: RESHEKE, CARIE	PLOT SCALE: #####	WISDOT/CADD 9/21/24
WISDOT/CADD 9/21/24	WISDOT/CADD 9/21/24	WISDOT/CADD 9/21/24	WISDOT/CADD 9/21/24	WISDOT/CADD 9/21/24

REMOVING SMALL PIPE CULVERTS & INLETS

STATION	LOCATION	203.0100 REMOVING SMALL PIPE EACH		SIZE/TYPE	204.0220 REMOVING INLETS
		1	1		1
385+81	IH 38, LT	1	1	58"x12" CMCP	
TOTAL 0010		1	1		

REMOVING CONCRETE PAVEMENT, CONCRETE PAVEMENT PARTIAL DEPTH AND ASPHALTIC SURFACE

CATEGORY	STATION	TO	STATION	LOCATION	SY	REMOVING CONCRETE PAVEMENT	204.0100	204.0109.S	REMOVING CONCRETE SURFACE PARTIAL DEPTH	SF	REMOVING CONCRETE SURFACE PAVING	204.0117	REMOVING CONCRETE SURFACE PAVING	204.0175
0010				APPROACH SLABS @ CTH O	142				1,268					
				CONCRETE SURFACE FLUME @ STH 23/CTH P	6									
				TRANSITION @ STH 23/CTH P					1,268					
		25+00 P	-	34+18 P	STH 23/CTH P SHOULDERS									
		25+58 P	-	25+80 P	STH 23/CTH P MEDIAN									
		27+87 P	-	27+97 P	STH 23/CTH P MEDIAN									
		30+87 P	-	30+97 P	STH 23/CTH P MEDIAN									
		32+79 P	-	32+89 P	STH 23/CTH P MEDIAN									
		33+46 P	-	33+74 P	STH 23/CTH P MEDIAN									
		310+28 AD	-	319+23 AD	STH 23/CTH P ENTRANCE RAMP									
		318+94 AC	-	330+00 AC	STH 23/CTH P EXIT RAMP									
					APPROACH SLABS @ CTH CX/GAIL LN	178				1,268				
		532+00 BC	-	539+71 BC	CTH D ENTRANCE RAMP									
		538+90	-	539+34	IH 39 SB									
				APPROACH SLAB @ FAWN CT	77				634					
														21

REMOVING CURB & GUTTER

STATION	LOCATION	204.0150 REMOVING CURB & GUTTER LF	
		14	74
25+75 P	STH 23/CTH P	14	
27+93 P	STH 23/CTH P	6	
27+93 P	STH 23/CTH P	1	
30+93 P	STH 23/CTH P	6	
32+85 P	STH 23/CTH P	11	
33+46 P	STH 23/CTH P	11	
BC RAMP		25	
TOTAL 0010			74

REMOVING SURFACE DRAINS

STATION	LOCATION	204.0190 REMOVING SURFACE DRAINS EACH	
		RT	LT
209+42	RT	1	
385+66	RT	1	
385+61	LT		1
TOTAL 0010			3

REMOVING ASPHALTIC SURFACE MILLING

STATION	TO	STATION	LOCATION	204.0120 REMOVING ASPHALTIC SURFACE MILLING SY		MILL DEPTH (INCHES)	*
				SY			
105+42	-	111+41	IH 39 SB		871	2	
112+35	-	120+75	LT/RT SHOULDERS		1,345	2	
120+85	-	209+24	IH 39 SB		37,372	3.5	
211+02	-	317+43	IH 39 SB		46,820	3.5	
319+76	-	383+93	IH 39 SB		28,003	3.5	
385+95	-	415+80	MAINLINE & SHOULDERS		12,687	3.5	
415+80	-	517+10	MAINLINE & SHOULDERS		42,972	3.5	
517+10	-	542+08	MAINLINE & SHOULDERS		11,581	3.5	
542+18	-	639+11	MAINLINE & SHOULDERS		38,741	4	
638+00	-	650+60	MAINLINE & SHOULDERS		5,296	1.75	
652+76	-	663+00	MAINLINE & SHOULDERS		4,442	1.75	
663+10	-	745+77	MAINLINE & SHOULDERS		34,352	4	
	-	123+00	MAINTENANCE X-OVER		184	2	
	-	194+64	MAINTENANCE X-OVER		145	2	
	-	222+21	MAINTENANCE X-OVER		147	2	
	-	284+76	MAINTENANCE X-OVER		111	2	
	-	341+69	MAINTENANCE X-OVER		159	2	
	-	440+45	MAINTENANCE X-OVER		91	2	
	-	521+53	MAINTENANCE X-OVER		148	2	
	-	622+24	MAINTENANCE X-OVER		387	1	
	-	726+45	MAINTENANCE X-OVER		185	1	
14+72 D	-	16+87 D	CTH D		841	2	
19+11 D	-	21+06 D	CTH D		705	2	
619+40 CC	-	650+15 CC	STH 82/23 ENTRANCE RAMP		7,243	1	
652+25 CD	-	671+79 CD	STH 82/23 EXIT RAMP		5,096	1	
	-		WZSTRUCT ENTRANCE/EXIT TAPER		1,585	2	
TOTAL 0010					281,509		

* FOR INFORMATION PURPOSES ONLY

REMOVING GUARDRAIL

STATION	TO	STATION	LOCATION	204.0165 REMOVING GUARDRAIL LF	
				LF	
112+23	-	114+46	IH 39 SB, LT	223	
112+23	-	114+46	IH 39 SB, RT	223	
130+10	-	131+79	IH 39, MEDIAN	350	
210+75	-	211+70	IH 39 SB, LT	95	
210+75	-	214+07	IH 39 SB, RT	332	
319+62	-	320+56	IH 39 SB, LT	94	
319+55	-	322+87	IH 39 SB, RT	332	
385+75	-	387+19	IH 39 SB, LT	144	
385+57	-	388+89	IH 39 SB, RT	332	
442+54	-	446+15	IH 39 SB, RT	361	
504+74	-	505+96	IH 39 SB, LT	122	
511+24	-	514+82	IH 39 SB, RT	358	
538+04	-	539+73	IH 39, MEDIAN	351	
538+31	-	541+72	IH 39 SB, LT	341	
574+24	-	579+27	IH 39 SB, LT	503	
671+84	-	681+50	IH 39 SB, LT	966	
TOTAL 0010				5,127	

ALL ITEMS ON THIS SHEET ARE
PROJECT ID 1166-04-84 CATEGORY
001.0 UNLESS OTHERWISE NOTED

Addendum No. 01
ID 1166-04-84
Revised Sheet 72
October 6, 2025

SAWING

CATEGORY	STATION	TO	STATION	LOCATION
690.0150	SAWING			1E
690.0250	CONCRETE			1E


REPLACE INLET ADJUSTING RINGS

SPV.0060.01	SPECIAL (01. REPLACE INLET ADJUSTING RINGS)	EACH	
STATION	LOCATION		
449+69	IH 39 58, RT	1	
451+30	IH 39 58, RT	1	
455+33	IH 39 58, RT	1	
471+77	IH 39 58, RT	1	
478+26	IH 39 58, RT	1	
482+27	IH 39 58, RT	1	
485+00	IH 39 58, RT	1	
488+77	IH 39 58, RT	1	
492+77	IH 39 58, RT	1	
496+87	IH 39 58, RT	1	
498+67	IH 39 58, RT	1	
503+25	IH 39 58, RT	1	
508+86	IH 39 58, RT	1	
TOTAL 0010			13

REMOVE & REPLACE CONCRETE BARRIER

SPV, 0060.01		SPV, 0090.01				
SPECIAL (01. REPLACE INLET ADJUSTING RINGS)		SPECIAL (01. REMOVE & REPLACE CONCRETE BARRIER)				
EACH	STATION	TO	STATION	LOCATION	LF	
1	449+65	-	449+73	IH 39 SB, RT	8	
1	451+26	-	451+34	IH 39 SB, RT	8	
1	453+29	-	453+37	IH 39 SB, RT	8	
1	456+99	-	457+05	IH 39 SB, RT	6	
1	458+37	-	458+43	IH 39 SB, RT	6	
1	471+73	-	471+93	IH 39 SB, RT	20	
1	478+22	-	478+30	IH 39 SB, RT	8	
1	482+23	-	482+31	IH 39 SB, RT	8	
1	484+96	-	485+04	IH 39 SB, RT	8	
1	488+73	-	488+81	IH 39 SB, RT	8	
1	492+73	-	492+81	IH 39 SB, RT	8	
1	496+63	-	496+91	IH 39 SB, RT	8	
1	498+63	-	498+71	IH 39 SB, RT	8	
1	503+21	-	503+36	IH 39 SB, RT	15	
13	508+62	-	508+90	IH 39 SB, RT	8	
TOTAL 0010					135	

ALL ITEMS ON THIS SHEET ARE
PROJECT ID 1166-04-84 CATEGORY
0010 UNLESS OTHERWISE NOTED

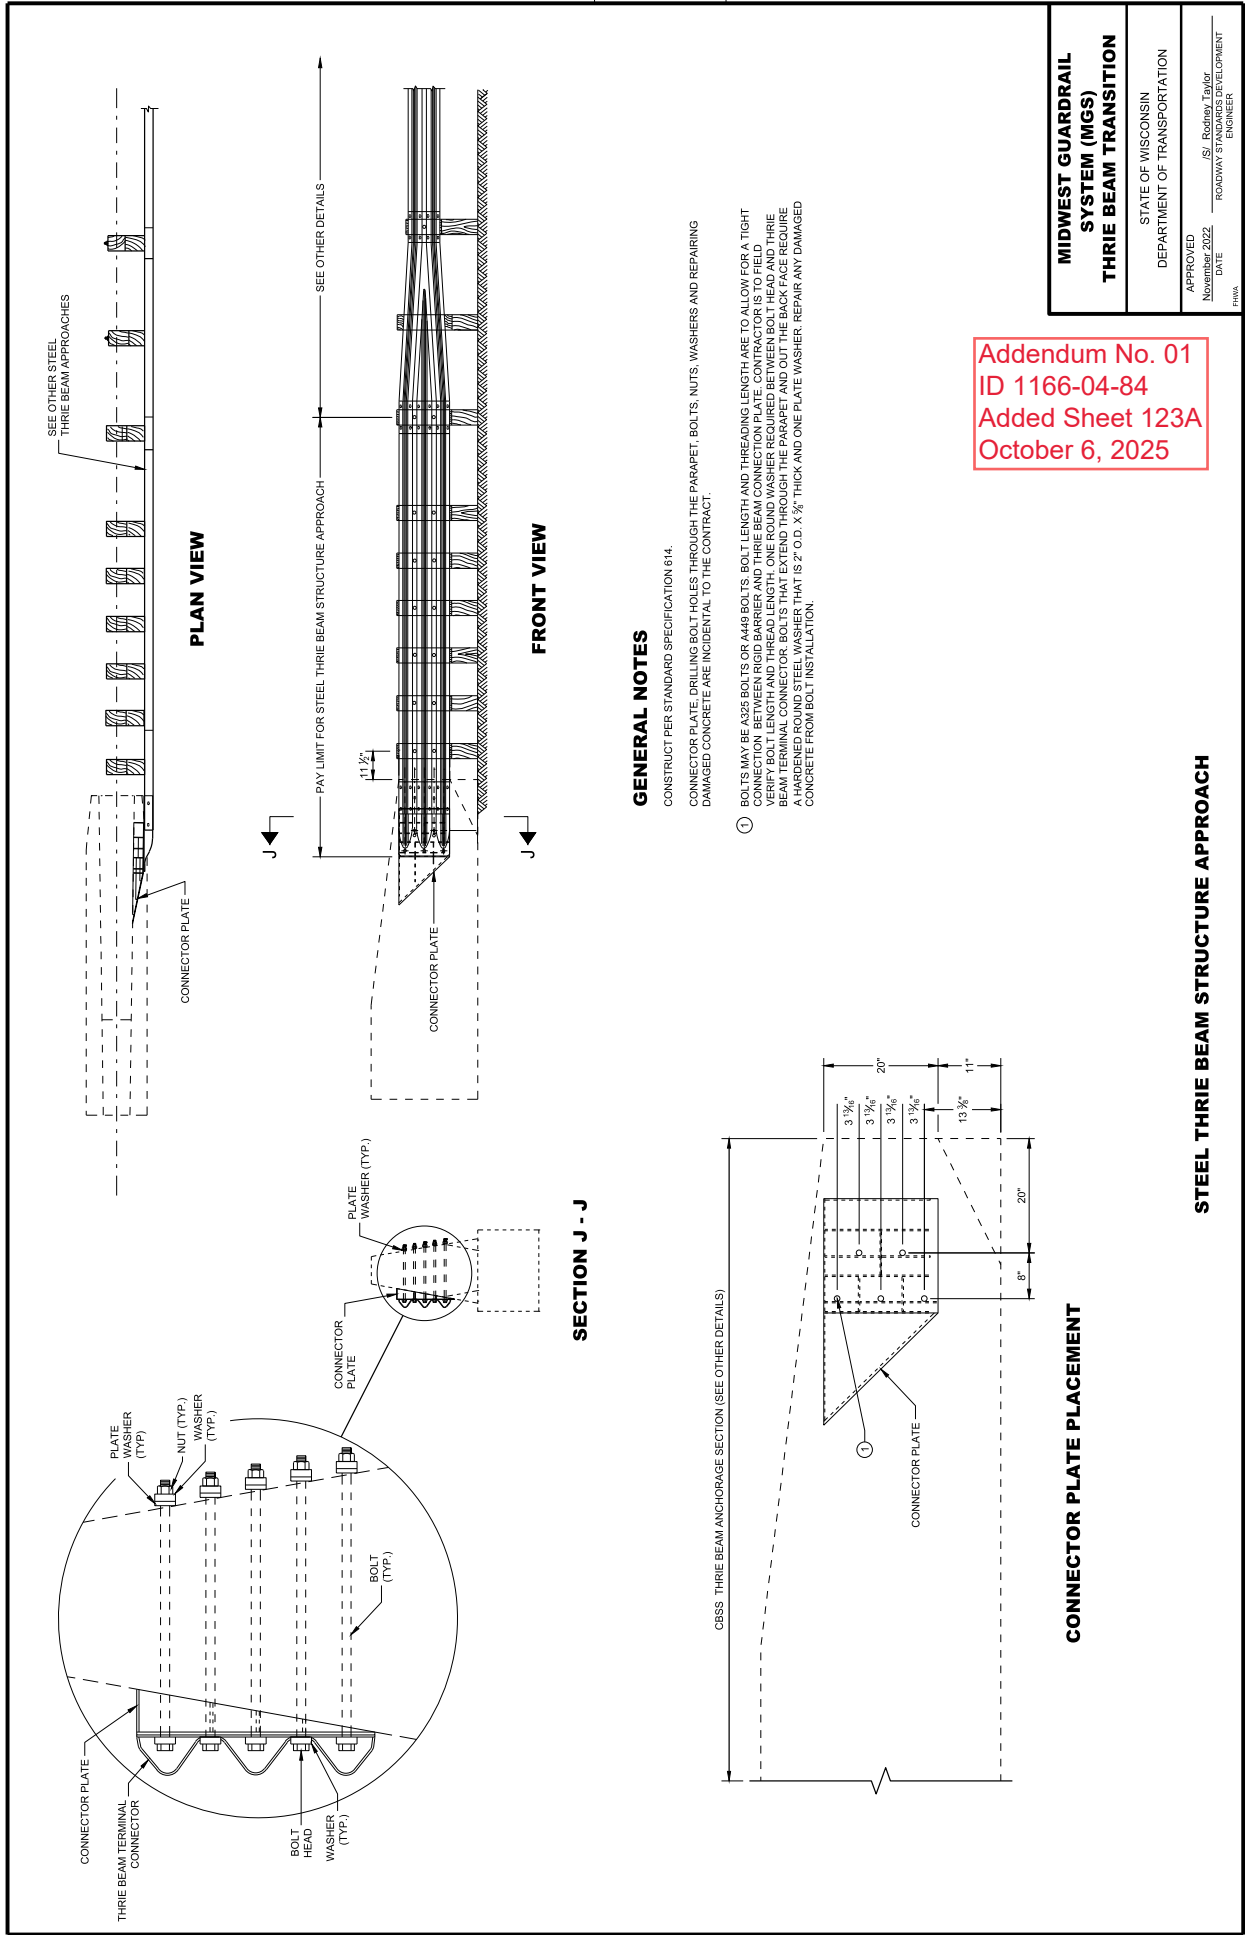

MIDWEST GUARDRAIL SYSTEM (MGS) THRIE BEAM TRANSITION
STATE OF WISCONSIN DEPARTMENT OF TRANSPORTATION
APPROVED November 2022 DATE
JS/ Roddy Taylor ROADWAY STRUCTURES DEVELOPMENT ENGINEER

Addendum No. 01
ID 1166-04-84
Added Sheet 123A
October 6, 2025

STEEL THRIE BEAM STRUCTURE APPROACH

CONCRETE BARRIER

CONCRETE BARRIER

Year	1950 Projection (%)	1980 Projection (%)
1950	7.0	7.0
1960	8.0	8.0
1970	9.0	9.0
1980	10.0	10.0
1990	11.0	12.0
2000	12.0	14.0
2010	13.0	16.0
2020	14.0	18.0
2030	15.0	19.0
2040	16.0	20.0
2050	17.0	20.0


1

1

יוני


—

III

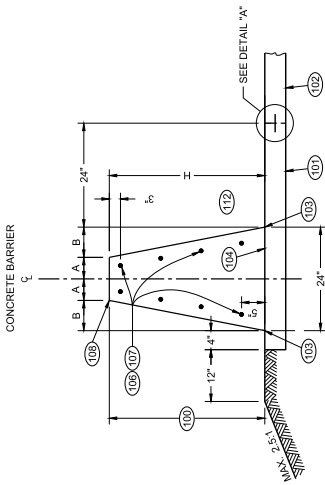

**32 - INCH, 36 - INCH OR 42 - INCH
SINGLE SLOPE CONCRETE BARRIER
(TYPE S32, TYPE S36, TYPE S42)**

BARRIER HEIGHT H INCHES	A INCHES	B INCHES	NUMBER OF NO. 5 BARS EACH
32	7	5	8
36	6 1/4	5 3/4	8
42	5 1/4	6 3/4	10
56	3	9	11

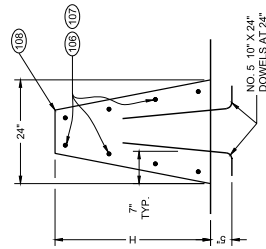


DELINEATION

110


STATE OF WISCONSIN
DEPARTMENT OF TRANSPORTATION




SDD 14B33-g Concrete Barrier Single Slope 42" Thrie Beam Anchor - Barrier Layout

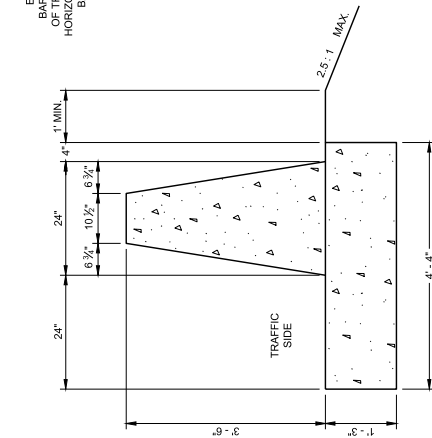

SECTION A - A

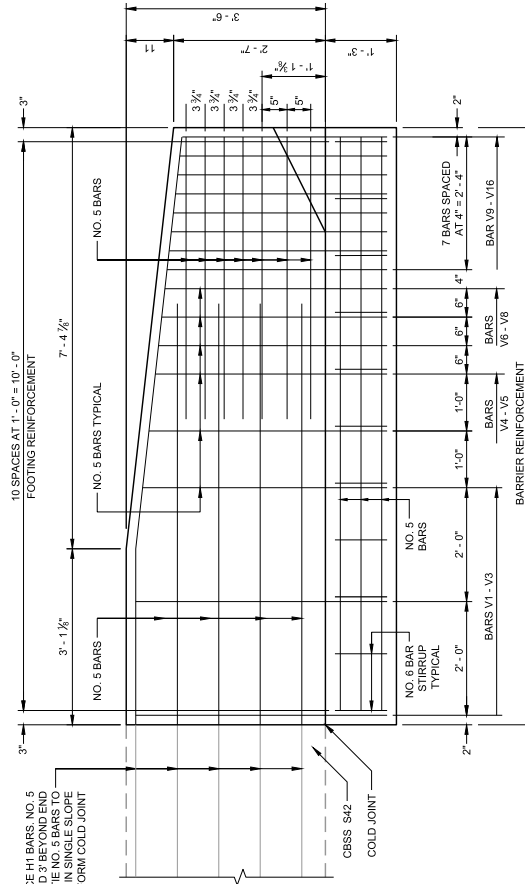

SEE SECTIONS ① THRU ⑥
ELEVATION VIEW

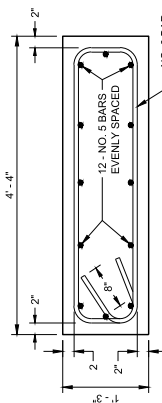


TYPICAL FOOTING

GENERAL NOTES


- CONSTRUCT PER STANDARD SPECIFICATION 603.
- SPLICES OF LONGITUDINAL BARS TO BE 2' LONG AND FIRMLY TIED AND FASTENED TOGETHER UNLESS OTHERWISE NOTED.
- 4000 PSI CONCRETE AIR ENTRAINMENT PER STANDARD SPECIFICATIONS SECTION 501.
- USE $\frac{3}{4}$ " BEVEL OR 1" RADIUS ON ALL EXPOSED SHARP EDGES UNLESS OTHERWISE NOTED.
- THRIE BEAM ANCHOR INCIDENTAL TO CONCRETE BARRIER ITEM.
- INSTALL SCHEDULE 40 PVC PIPE 1" DIAMETER AT LOCATIONS INDICATED.
- EXTEND PVC PIPE COMPLETELY THROUGH BARRIER.
- CUT ENDS OF PVC PIPE FLUSH WITH FINISHED FACE OF BARRIER.
- THE NUMBER IN BAR DESIGNATION REPRESENTS THE BARS LOCATION.
- 2" CLEAR COVER TYPICAL.

6

SDD 14B33 - 02g

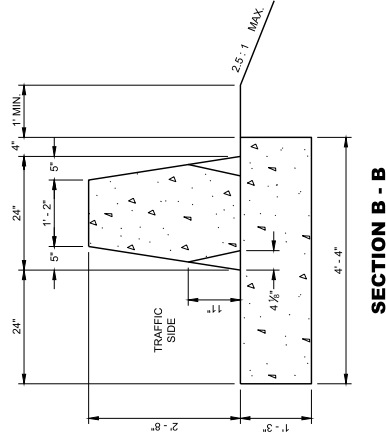

SECTION B - B

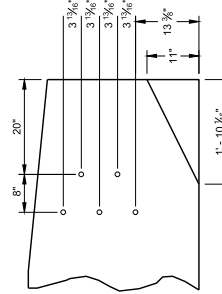

PVC PIPE LOCATIONS

Addendum No. 01
ID 1166-04-84
Added Sheet 132C
October 6, 2025

CONCRETE BARRIER
SINGLE SLOPE 42"
THRIE BEAM ANCHOR

STATE OF WISCONSIN
DEPARTMENT OF TRANSPORTATION

132C


6

SDD 14B33 - 02g

SDD 14B33-h Concrete Barrier Single Slope 42" Thrie Beam Anchor - Steel Layout

**BAR CHART
BAR POSITIONS
1 - 11**


BAR	A
V1	3'-4 1/2"
V2	3'-4 1/2"
V3	3'-2 1/2"
V4	3'-1"
V5	2'-11"
V6	2'-11"
V7	2'-10 1/2"
V8	2'-9 1/2"
V9	2'-9"
V10	2'-8 1/2"
V11	2'-8"

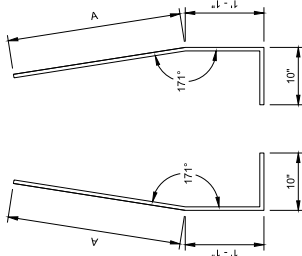

**BAR BENDING DETAIL
SECTIONS V1 - V4**

**BAR CHART
BAR POSITIONS
12 - 13**


BAR	A	B
V12	1'-3"	2'-6"
V13	1'-8"	2'-1 1/2"

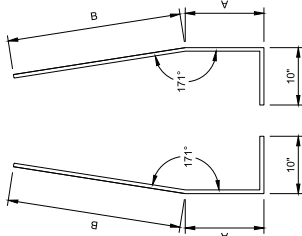


**BAR BENDING DETAIL
SECTIONS V12 - V13**

**BAR CHART
BAR POSITIONS
14 - 16**


BAR	A	B
V14	6"	2'-1"
V15	8"	1'-11"
V16	10"	1'-8 1/2"

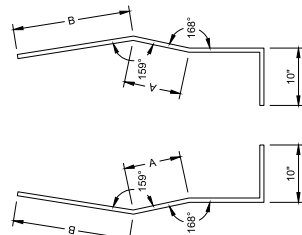


**BAR BENDING DETAIL
SECTIONS V14 - V16**

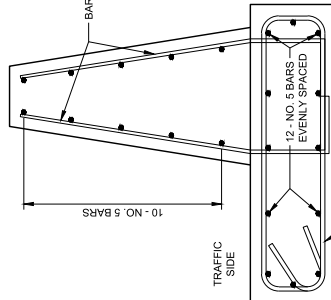


**BAR DETAIL
SECTIONS 1 - 4**

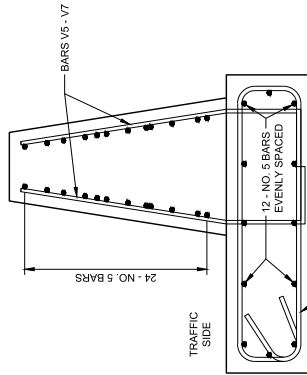


**BAR DETAIL
SECTIONS 5 - 7**

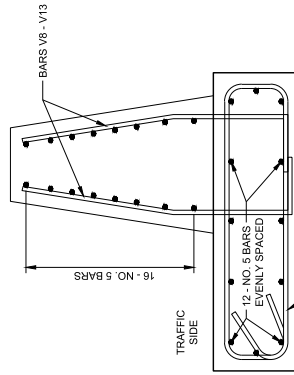

**BAR DETAIL
SECTIONS 8 - 13**

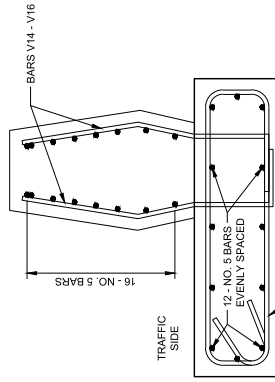

**BAR DETAIL
SECTIONS 14 - 16**

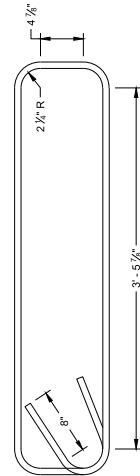

**STIRRUP BAR
BENDING DETAIL**

Addendum No. 01
ID 1166-04-84
Added Sheet 132D
October 6, 2025

**CONCRETE BARRIER
SINGLE SLOPE 42"
THRIE BEAM ANCHOR**

STATE OF WISCONSIN
DEPARTMENT OF TRANSPORTATION


APPROVED
FEBRUARY 2020
DATE


JS/ Rodney Taylor
ROADWAY STRUCTURES DEVELOPMENT
ENGINEER

SDD 14B33 - 02h


SDD 14B33 - 02h

132D

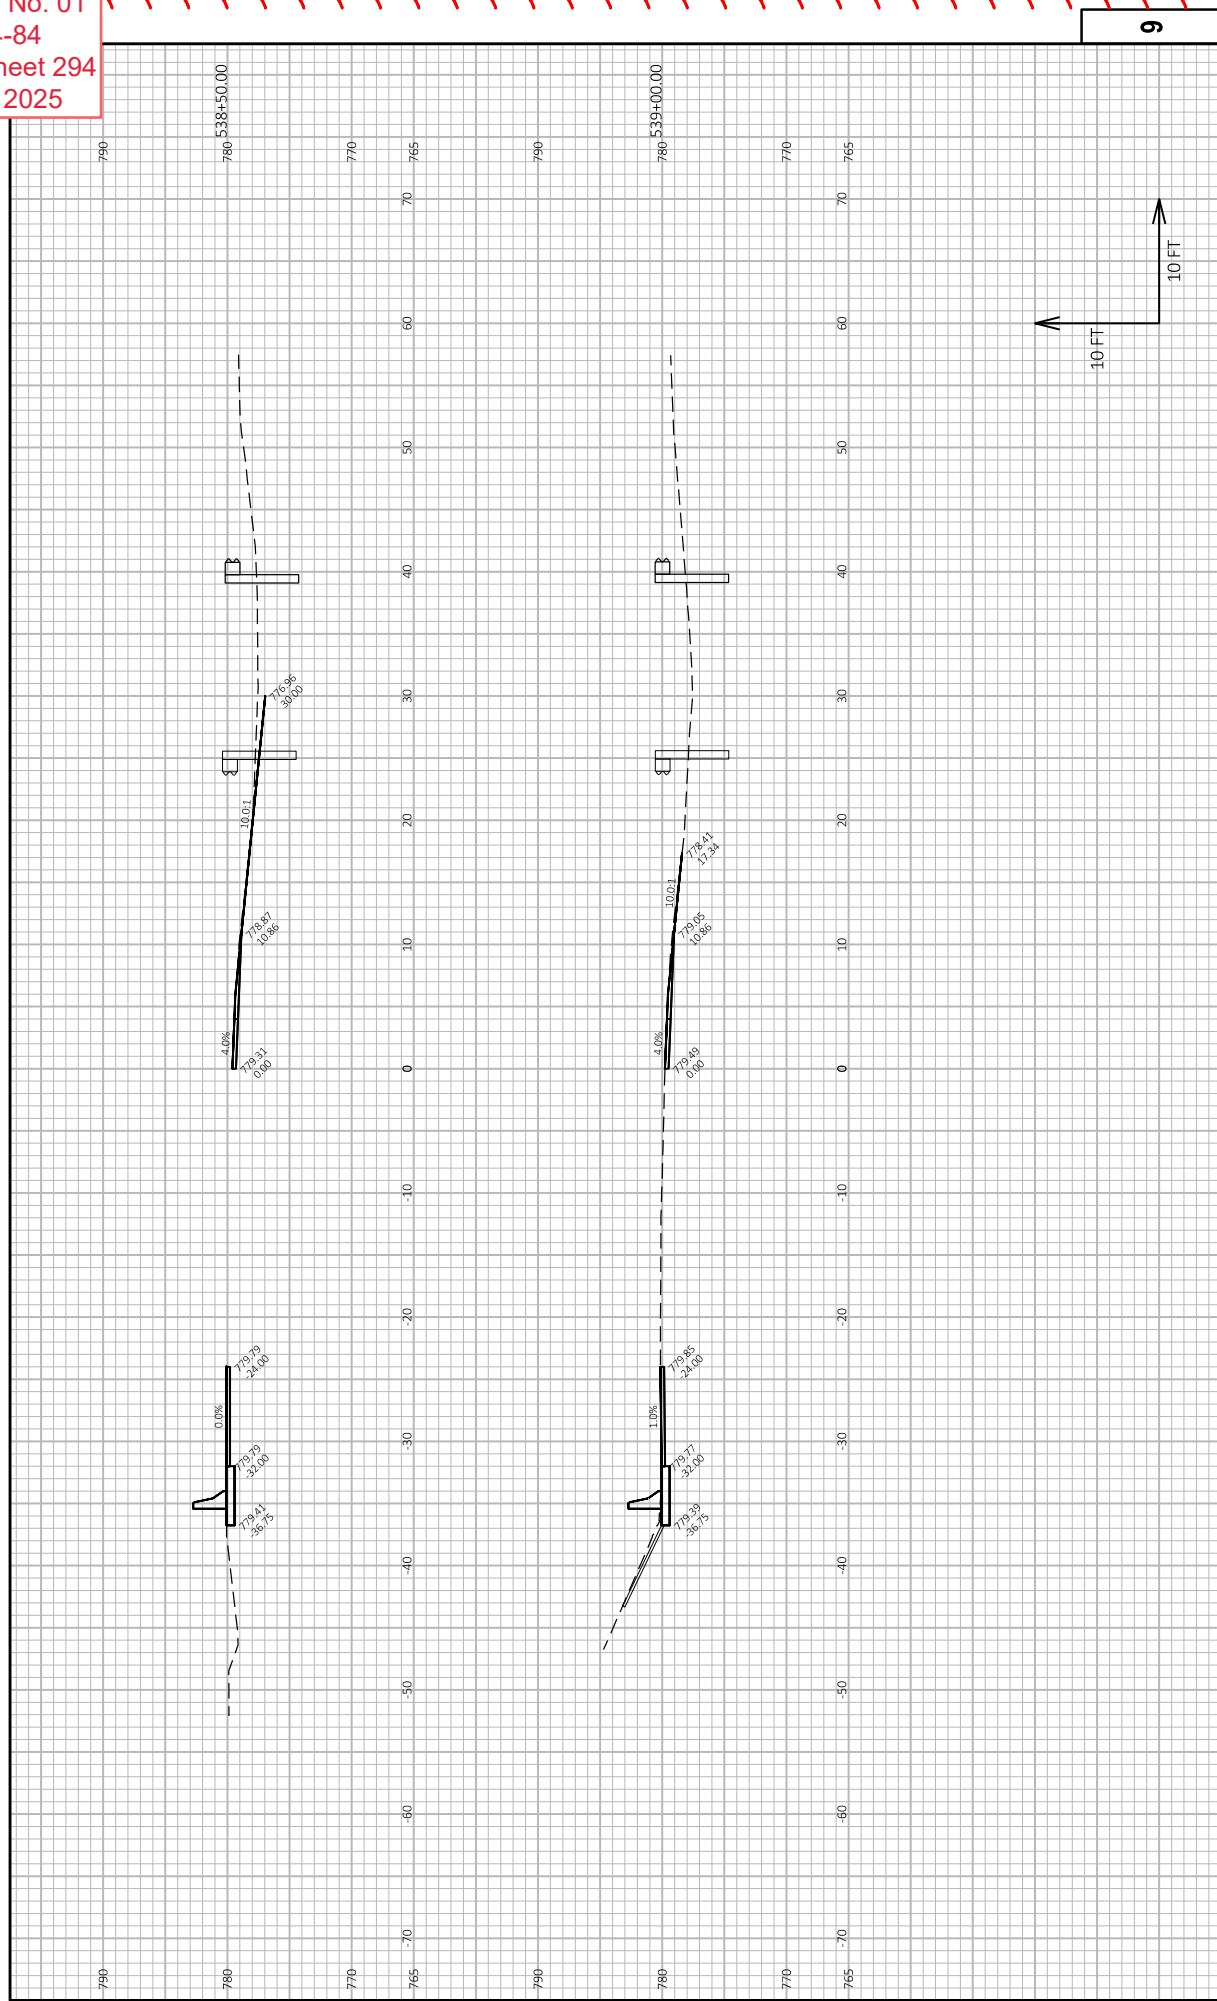

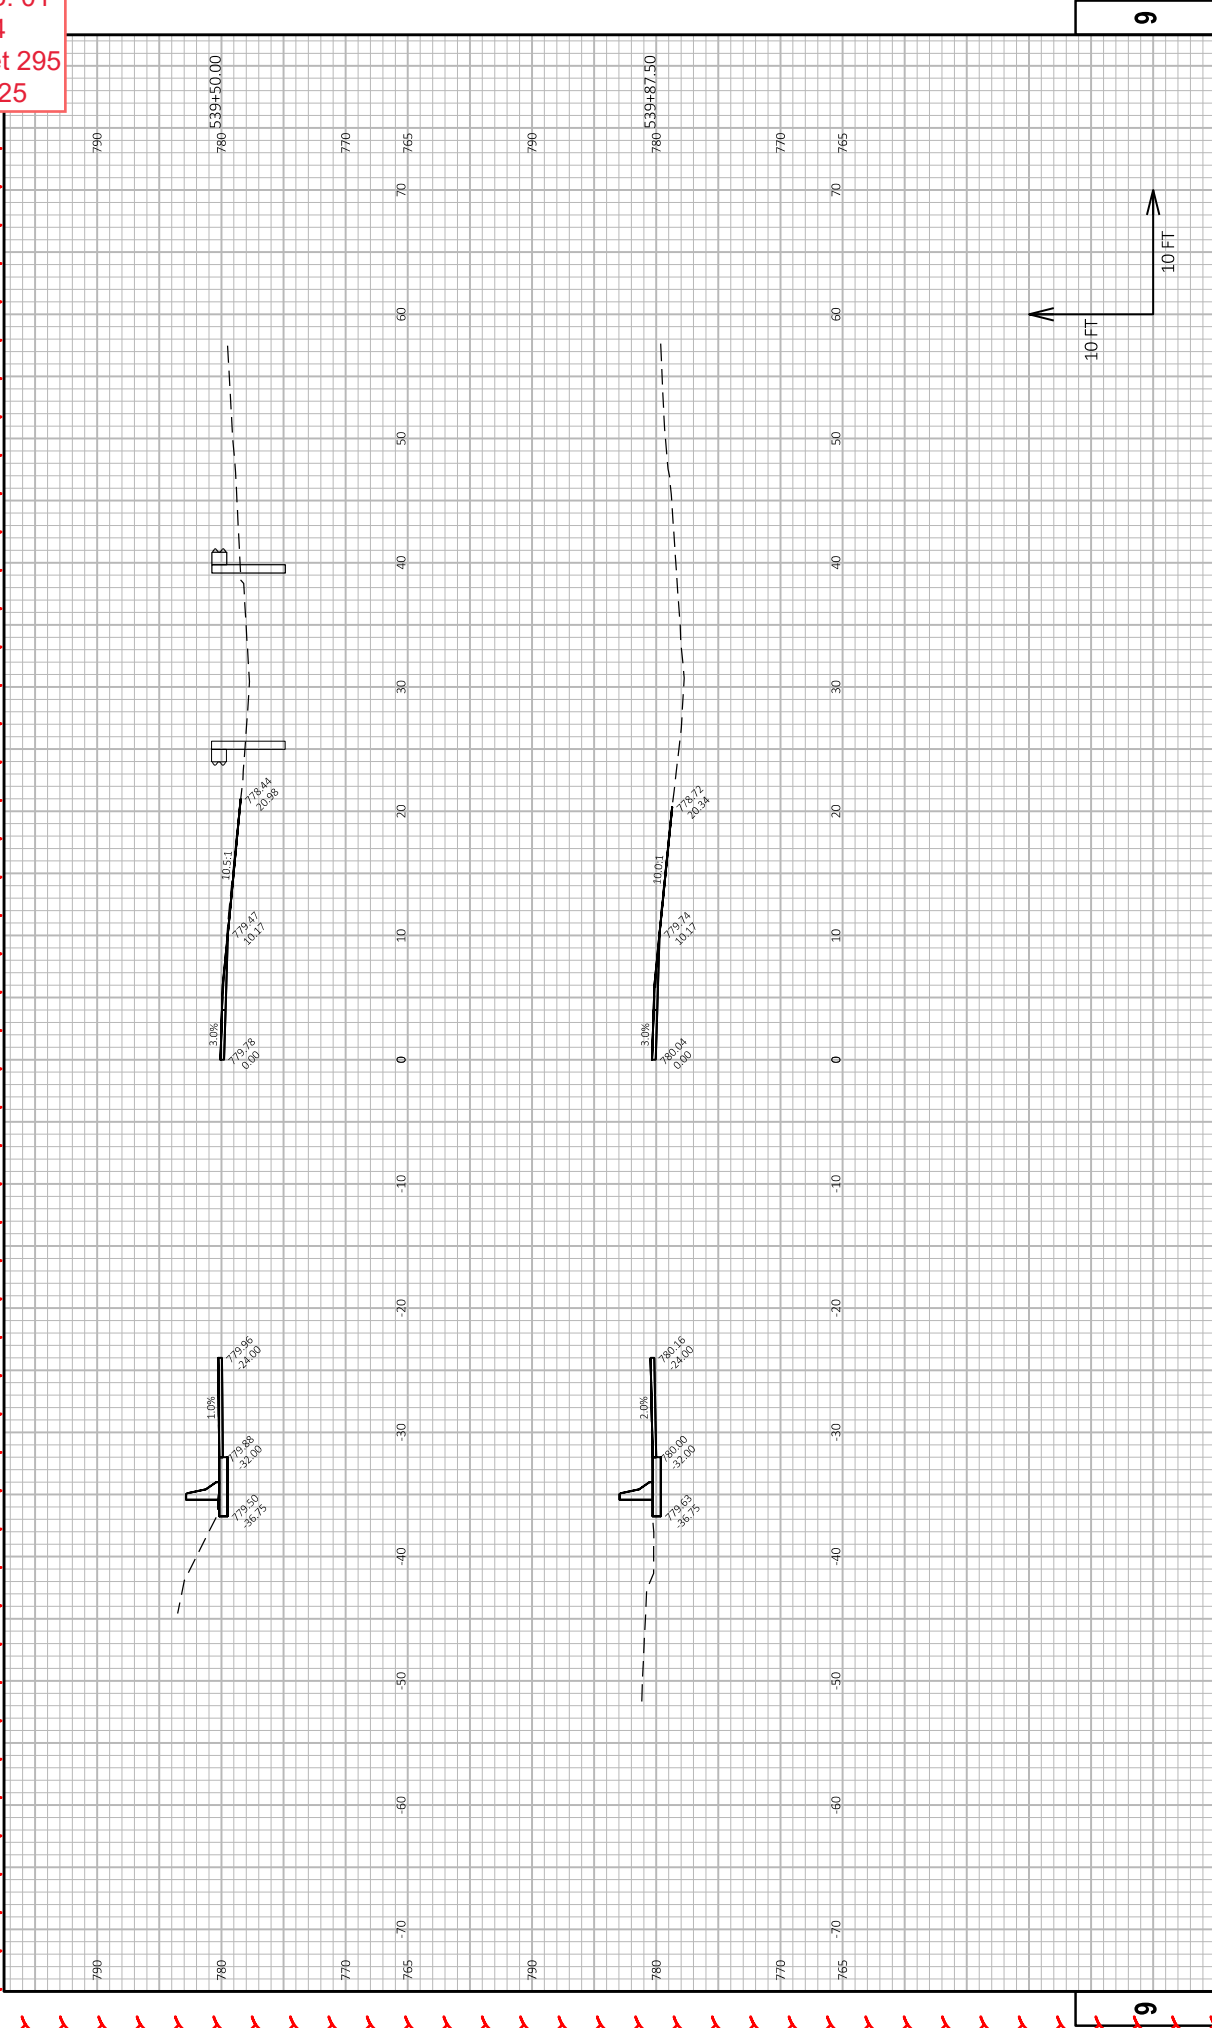

Addendum No. 01
ID 1166-04-84
Added Sheet 295A
October 6, 2025

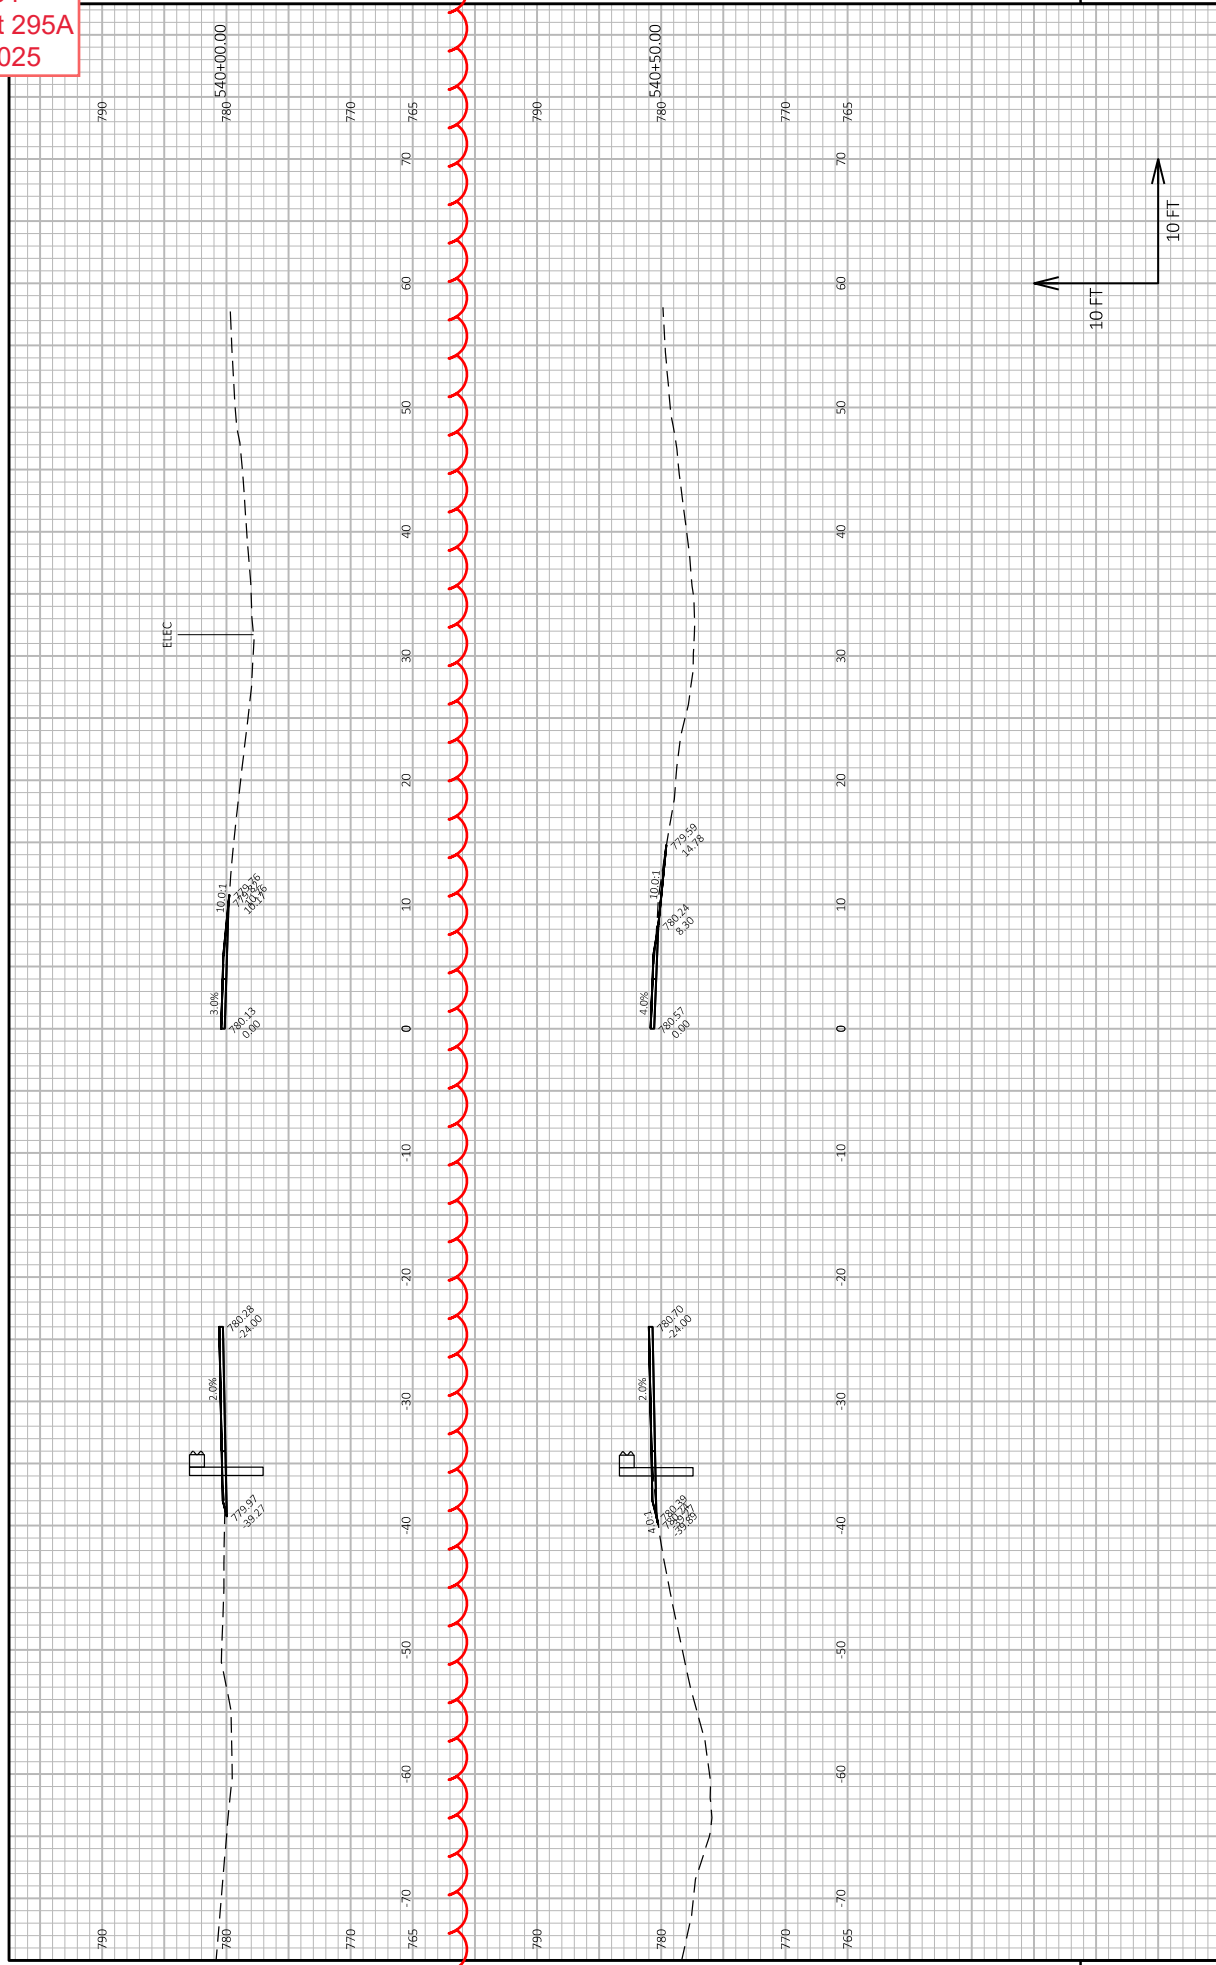

PROJECT NO:	1166-04-84	HWY:	IH 39	COUNTY:	MARQUETTE	CROSS SECTIONS:	IH-39 SOUTHBOUND	SHEET	295 A
FILE NAME: I:\1161\10884_IH 39 MARQUETTE CITY\CD\DWG\CRIBR208-IH-39.DWG									
PLOT DATE: 9/25/2022 4:06 PM									
PLOT BY: HEDDINGTON, MARK									
PLOT NAME: I11660484									
PLOT SCALE: 1 IN=10 FT HORZ / 1 IN=10 FT VERT									
WSDOT/CADD/SHEET 49									



Proposal Schedule of Items

Page 1 of 11

Proposal ID: 20251014011 Project(s): 1166-04-84

Federal ID(s): WISC 2026027

SECTION: 0001

Contract Items

Alt Set ID:

Alt Mbr ID:

Proposal Line Number	Item ID Description	Approximate Quantity and Units	Unit Price	Bid Amount
0002	203.0100 Removing Small Pipe Culverts	1.000 EACH	_____.	_____.
0004	203.0220 Removing Structure (structure) 01. B-39-22	1.000 EACH	_____.	_____.
0006	203.0330 Debris Containment (structure) 01. B-39-22	1.000 EACH	_____.	_____.
0008	203.0335 Debris Containment Over Waterway (structure) 01. B-39-06	1.000 EACH	_____.	_____.
0010	204.0100 Removing Concrete Pavement	403.000 SY	_____.	_____.
0012	204.0109.S Removing Concrete Surface Partial Depth	4,438.000 SF	_____.	_____.
0014	204.0110 Removing Asphaltic Surface	3,621.000 SY	_____.	_____.
0016	204.0115 Removing Asphaltic Surface Butt Joints	1,414.000 SY	_____.	_____.
0018	204.0120 Removing Asphaltic Surface Milling	281,509.000 SY	_____.	_____.
0020	204.0150 Removing Curb & Gutter	74.000 LF	_____.	_____.
0022	204.0165 Removing Guardrail	5,127.000 LF	_____.	_____.
0024	204.0180 Removing Delineators and Markers	259.000 EACH	_____.	_____.
0026	204.0190 Removing Surface Drains	3.000 EACH	_____.	_____.
0028	204.0220 Removing Inlets	1.000 EACH	_____.	_____.
0030	205.0100 Excavation Common	585.000 CY	_____.	_____.



Proposal Schedule of Items

Page 2 of 11

Proposal ID: 20251014011 Project(s): 1166-04-84

Federal ID(s): WISC 2026027

SECTION: 0001

Contract Items

Alt Set ID:

Alt Mbr ID:

Proposal Line Number	Item ID Description	Approximate Quantity and Units	Unit Price	Bid Amount
0032	206.1001 Excavation for Structures Bridges (structure) 01. B-39-22	1.000 EACH	_____.	_____.
0034	208.0100 Borrow	1,168.000 CY	_____.	_____.
0036	210.1500 Backfill Structure Type A	2.000 TON	_____.	_____.
0038	211.0101 Prepare Foundation for Asphaltic Paving (project) 01. 1166-04-84	1.000 EACH	_____.	_____.
0040	213.0100 Finishing Roadway (project) 01. 1166-04-84	1.000 EACH	_____.	_____.
0042	305.0110 Base Aggregate Dense 3/4-Inch	7,940.000 TON	_____.	_____.
0044	415.0120 Concrete Pavement 12-Inch	234.000 SY	_____.	_____.
0046	415.0410 Concrete Pavement Approach Slab	231.000 SY	_____.	_____.
0048	416.0610 Drilled Tie Bars	732.000 EACH	_____.	_____.
0050	416.0620 Drilled Dowel Bars	1,547.000 EACH	_____.	_____.
0052	416.1710 Concrete Pavement Repair	910.000 SY	_____.	_____.
0054	416.1720 Concrete Pavement Replacement	941.000 SY	_____.	_____.
0056	420.1000 Continuous Diamond Grinding Concrete Pavement	4,030.000 SY	_____.	_____.
0058	450.4000 HMA Cold Weather Paving	1,000.000 TON	_____.	_____.
0060	455.0605 Tack Coat	37,946.000 GAL	_____.	_____.



Proposal Schedule of Items

Page 3 of 11

Proposal ID: 20251014011 Project(s): 1166-04-84

Federal ID(s): WISC 2026027

SECTION: 0001

Contract Items

Alt Set ID:

Alt Mbr ID:

Proposal Line Number	Item ID Description	Approximate Quantity and Units	Unit Price	Bid Amount
0062	460.0105.S HMA Percent Within Limits (PWL) Test Strip Volumetrics	2.000 EACH	_____.	_____.
0064	460.0110.S HMA Percent Within Limits (PWL) Test Strip Density	2.000 EACH	_____.	_____.
0066	460.0115.S HMA Pavement Test Strip Volumetrics	1.000 EACH	_____.	_____.
0068	460.0120.S HMA Pavement Test Strip Density	1.000 EACH	_____.	_____.
0070	460.2000 Incentive Density HMA Pavement	23,056.000 DOL	1.00000	23,056.00
0072	460.5224 HMA Pavement 4 LT 58-28 S	14,050.000 TON	_____.	_____.
0074	460.6424 HMA Pavement 4 MT 58-28 H	2,360.000 TON	_____.	_____.
0076	460.7223 HMA Pavement 3 HT 58-28 S	10,200.000 TON	_____.	_____.
0078	460.7224 HMA Pavement 4 HT 58-28 S	12,840.000 TON	_____.	_____.
0080	460.8424 HMA Pavement 4 SMA 58-28 H	19,380.000 TON	_____.	_____.
0082	460.9000.S Material Transfer Vehicle	1.000 EACH	_____.	_____.
0084	465.0105 Asphaltic Surface	429.000 TON	_____.	_____.
0086	465.0110 Asphaltic Surface Patching	260.000 TON	_____.	_____.
0088	465.0510 Asphaltic Rumble Strips, Shoulder Divided Roadway	124,095.000 LF	_____.	_____.
0090	502.0100 Concrete Masonry Bridges	1.900 CY	_____.	_____.



Proposal Schedule of Items

Page 4 of 11

Proposal ID: 20251014011 Project(s): 1166-04-84

Federal ID(s): WISC 2026027

SECTION: 0001

Contract Items

Alt Set ID:

Alt Mbr ID:

Proposal Line Number	Item ID Description	Approximate Quantity and Units	Unit Price	Bid Amount
0092	502.3205 Pigmented Surface Sealer Reseal	182.000 SY	_____.	_____.
0094	502.4205 Adhesive Anchors No. 5 Bar	26.000 EACH	_____.	_____.
0096	505.0600 Bar Steel Reinforcement HS Coated Structures	370.000 LB	_____.	_____.
0098	509.0301 Preparation Decks Type 1	10.000 SY	_____.	_____.
0100	509.0302 Preparation Decks Type 2	4.000 SY	_____.	_____.
0102	509.0310.S Sawing Pavement Deck Preparation Areas	100.000 LF	_____.	_____.
0104	509.1500 Concrete Surface Repair	90.000 SF	_____.	_____.
0106	509.2000 Full-Depth Deck Repair	1.000 SY	_____.	_____.
0108	509.2100.S Concrete Masonry Deck Repair	1.000 CY	_____.	_____.
0110	509.5100.S Polymer Overlay	362.000 SY	_____.	_____.
0112	509.9015.S Removing Polymer Overlay (structure) 01. B-39-06	362.000 SY	_____.	_____.
0114	516.0500 Rubberized Membrane Waterproofing	2.000 SY	_____.	_____.
0116	520.8000 Concrete Collars for Pipe	2.000 EACH	_____.	_____.
0118	520.8700 Cleaning Culvert Pipes	3.000 EACH	_____.	_____.
0120	521.1012 Apron Endwalls for Culvert Pipe Steel 12-Inch	1.000 EACH	_____.	_____.



Proposal Schedule of Items

Page 5 of 11

Proposal ID: 20251014011 Project(s): 1166-04-84

Federal ID(s): WISC 2026027

SECTION: 0001

Contract Items

Alt Set ID:

Alt Mbr ID:

Proposal Line Number	Item ID Description	Approximate Quantity and Units	Unit Price	Bid Amount
0122	524.0118 Culvert Pipe Salvaged 18-Inch	32.000 LF	_____.	_____.
0124	524.0618 Apron Endwalls for Culvert Pipe Salvaged 18-Inch	2.000 EACH	_____.	_____.
0126	524.0624 Apron Endwalls for Culvert Pipe Salvaged 24-Inch	1.000 EACH	_____.	_____.
0128	524.0660 Apron Endwalls for Culvert Pipe Salvaged 60-Inch	1.000 EACH	_____.	_____.
0130	530.0112 Culvert Pipe Corrugated Polyethylene 12-Inch	70.000 LF	_____.	_____.
0132	601.0409 Concrete Curb & Gutter 30-Inch Type A	32.000 LF	_____.	_____.
0134	601.0555 Concrete Curb & Gutter 6-Inch Sloped 36-Inch Type A	34.000 LF	_____.	_____.
0136	601.0588 Concrete Curb & Gutter 4-Inch Sloped 36-Inch Type TBT	119.000 LF	_____.	_____.
0138	601.0590 Concrete Curb & Gutter 4-Inch Sloped 36-Inch Type TBTT	23.000 LF	_____.	_____.
0140	602.3010 Concrete Surface Drains	2.000 CY	_____.	_____.
0142	606.0200 Riprap Medium	12.000 CY	_____.	_____.
0144	611.0654 Inlet Covers Type V	1.000 EACH	_____.	_____.
0146	611.3220 Inlets 2x2-FT	1.000 EACH	_____.	_____.
0148	611.8115 Adjusting Inlet Covers	7.000 EACH	_____.	_____.



Proposal Schedule of Items

Page 6 of 11

Proposal ID: 20251014011 Project(s): 1166-04-84

Federal ID(s): WISC 2026027

SECTION: 0001

Contract Items

Alt Set ID:

Alt Mbr ID:

Proposal Line Number	Item ID Description	Approximate Quantity and Units	Unit Price	Bid Amount
0150	612.0406 Pipe Underdrain Wrapped 6-Inch	74.000 LF	_____.	_____.
0152	614.0150 Anchor Assemblies for Steel Plate Beam Guard	4.000 EACH	_____.	_____.
0154	614.0220 Steel Thrie Beam Bullnose Terminal	4.000 EACH	_____.	_____.
0156	614.0230 Steel Thrie Beam	230.000 LF	_____.	_____.
0158	614.2300 MGS Guardrail 3	3,200.500 LF	_____.	_____.
0160	614.2330 MGS Guardrail 3 K	37.500 LF	_____.	_____.
0162	614.2500 MGS Thrie Beam Transition	439.700 LF	_____.	_____.
0164	614.2610 MGS Guardrail Terminal EAT	13.000 EACH	_____.	_____.
0166	614.2620 MGS Guardrail Terminal Type 2	3.000 EACH	_____.	_____.
0168	618.0100 Maintenance and Repair of Haul Roads (project) 01. 1166-04-84	1.000 EACH	_____.	_____.
0170	619.1000 Mobilization	1.000 EACH	_____.	_____.
0172	620.0300 Concrete Median Sloped Nose	167.000 SF	_____.	_____.
0174	624.0100 Water	135.000 MGAL	_____.	_____.
0176	625.0100 Topsoil	11,570.000 SY	_____.	_____.
0178	628.1504 Silt Fence	8,330.000 LF	_____.	_____.



Proposal Schedule of Items

Page 7 of 11

Proposal ID: 20251014011 Project(s): 1166-04-84

Federal ID(s): WISC 2026027

SECTION: 0001

Contract Items

Alt Set ID:

Alt Mbr ID:

Proposal Line Number	Item ID Description	Approximate Quantity and Units	Unit Price	Bid Amount
0180	628.1520 Silt Fence Maintenance	8,330.000 LF	_____.	_____.
0182	628.1905 Mobilizations Erosion Control	2.000 EACH	_____.	_____.
0184	628.1910 Mobilizations Emergency Erosion Control	4.000 EACH	_____.	_____.
0186	628.2008 Erosion Mat Urban Class I Type B	10,020.000 SY	_____.	_____.
0188	628.7005 Inlet Protection Type A	8.000 EACH	_____.	_____.
0190	628.7010 Inlet Protection Type B	19.000 EACH	_____.	_____.
0192	628.7015 Inlet Protection Type C	4.000 EACH	_____.	_____.
0194	628.7020 Inlet Protection Type D	3.000 EACH	_____.	_____.
0196	628.7504 Temporary Ditch Checks	255.000 LF	_____.	_____.
0198	629.0210 Fertilizer Type B	8.700 CWT	_____.	_____.
0200	630.0130 Seeding Mixture No. 30	520.000 LB	_____.	_____.
0202	630.0200 Seeding Temporary	125.000 LB	_____.	_____.
0204	630.0500 Seed Water	140.000 MGAL	_____.	_____.
0206	633.0100 Delineator Posts Steel	313.000 EACH	_____.	_____.
0208	633.0500 Delineator Reflectors	372.000 EACH	_____.	_____.
0210	633.5200 Markers Culvert End	4.000 EACH	_____.	_____.



Proposal Schedule of Items

Page 8 of 11

Proposal ID: 20251014011 Project(s): 1166-04-84

Federal ID(s): WISC 2026027

SECTION: 0001

Contract Items

Alt Set ID:

Alt Mbr ID:

Proposal Line Number	Item ID Description	Approximate Quantity and Units	Unit Price	Bid Amount
0212	642.5201 Field Office Type C	1.000 EACH	_____.	_____.
0214	643.0300 Traffic Control Drums	139,700.000 DAY	_____.	_____.
0216	643.0370.S Digital Speed Reduction System (DSRS)	2,530.000 DAY	_____.	_____.
0218	643.0420 Traffic Control Barricades Type III	12,840.000 DAY	_____.	_____.
0220	643.0705 Traffic Control Warning Lights Type A	22,450.000 DAY	_____.	_____.
0222	643.0715 Traffic Control Warning Lights Type C	11,890.000 DAY	_____.	_____.
0224	643.0810.S Connected Arrow Board	460.000 DAY	_____.	_____.
0226	643.0900 Traffic Control Signs	40,150.000 DAY	_____.	_____.
0228	643.0910 Traffic Control Covering Signs Type I	7.000 EACH	_____.	_____.
0230	643.0920 Traffic Control Covering Signs Type II	33.000 EACH	_____.	_____.
0232	643.1050 Traffic Control Signs PCMS	1,090.000 DAY	_____.	_____.
0234	643.1205.S Basic Traffic Queue Warning System	480.000 DAY	_____.	_____.
0236	643.1220.S Connected Work Zone Start and End Location Markers	960.000 DAY	_____.	_____.
0238	643.3165 Temporary Marking Line Paint 6-Inch	272,700.000 LF	_____.	_____.
0240	643.3180 Temporary Marking Line Removable Tape 6-Inch	147,790.000 LF	_____.	_____.



Proposal Schedule of Items

Page 9 of 11

Proposal ID: 20251014011 Project(s): 1166-04-84

Federal ID(s): WISC 2026027

SECTION: 0001

Contract Items

Alt Set ID:

Alt Mbr ID:

Proposal Line Number	Item ID Description	Approximate Quantity and Units	Unit Price	Bid Amount
0242	643.5000 Traffic Control	1.000 EACH	_____.	_____.
0244	645.0120 Geotextile Type HR	34.000 SY	_____.	_____.
0246	646.2020 Marking Line Epoxy 6-Inch	2,974.000 LF	_____.	_____.
0248	646.2025 Marking Line Grooved Black Epoxy 6-Inch	16,044.000 LF	_____.	_____.
0250	646.2040 Marking Line Grooved Wet Ref Epoxy 6-Inch	160,607.000 LF	_____.	_____.
0252	646.4020 Marking Line Epoxy 10-Inch	136.000 LF	_____.	_____.
0254	646.4040 Marking Line Grooved Wet Ref Epoxy 10-Inch	5,031.000 LF	_____.	_____.
0256	646.5420 Marking Aerial Enforcement Bar Epoxy	10.000 EACH	_____.	_____.
0258	646.6120 Marking Stop Line Epoxy 18-Inch	39.000 LF	_____.	_____.
0260	646.7220 Marking Chevron Epoxy 24-Inch	397.000 LF	_____.	_____.
0262	646.8120 Marking Curb Epoxy	250.000 LF	_____.	_____.
0264	646.8220 Marking Island Nose Epoxy	3.000 EACH	_____.	_____.
0266	646.9000 Marking Removal Line 4-Inch	84,507.000 LF	_____.	_____.
0268	650.8000 Construction Staking Resurfacing Reference	68,456.000 LF	_____.	_____.
0270	650.9911 Construction Staking Supplemental Control (project) 01. 1166-04-84	1.000 EACH	_____.	_____.



Proposal Schedule of Items

Page 10 of 11

Proposal ID: 20251014011 Project(s): 1166-04-84

Federal ID(s): WISC 2026027

SECTION: 0001

Contract Items

Alt Set ID:

Alt Mbr ID:

Proposal Line Number	Item ID Description	Approximate Quantity and Units	Unit Price	Bid Amount
0272	650.9920 Construction Staking Slope Stakes	4,197.000 LF	_____.	_____.
0274	690.0150 Sawing Asphalt	409.000 LF	_____.	_____.
0276	690.0250 Sawing Concrete	6,338.000 LF	_____.	_____.
0278	740.0440 Incentive IRI Ride	49,090.000 DOL	1.00000	49,090.00
0280	ASP.1T0A On-the-Job Training Apprentice at \$5.00/HR	2,100.000 HRS	5.00000	10,500.00
0282	ASP.1T0G On-the-Job Training Graduate at \$5.00/HR	4,800.000 HRS	5.00000	24,000.00
0284	SPV.0055 Special 01. Incentive Density PWL HMA Pavement	19,590.000 DOL	1.00000	19,590.00
0286	SPV.0055 Special 02. Incentive Air Voids HMA Pavement	22,920.000 DOL	1.00000	22,920.00
0288	SPV.0055 Special 03. Incentive Density HMA Longitudinal Joint	12,700.000 DOL	1.00000	12,700.00
0290	SPV.0060 Special 01. Replace Inlet Adjustment Rings	13.000 EACH	_____.	_____.
0292	SPV.0060 Special 02. Digital Speed Limit Pad	26.000 EACH	_____.	_____.
0294	SPV.0090 Special 01. Remove & Replace Concrete Barrier	135.000 LF	_____.	_____.
0296	SPV.0165 Special 01. Slab Underside Concrete Surface Repair	132.000 SF	_____.	_____.
0298	SPV.0180 Special 01. Removing Distressed Asphaltic Surface Milling	2,300.000 SY	_____.	_____.



Proposal Schedule of Items

Page 11 of 11

Proposal ID: 20251014011 Project(s): 1166-04-84

Federal ID(s): WISC 2026027

SECTION: 0001

Contract Items

Alt Set ID:

Alt Mbr ID:

Proposal Line Number	Item ID Description	Approximate Quantity and Units	Unit Price	Bid Amount
0300	SPV.0195 Special 01. Concrete Joint and Crack Cleaning and Repair	100.000 TON	_____.	_____.
0302	204.0175 Removing Concrete Slope Paving	21.000 SY	_____.	_____.
0304	603.1142 Concrete Barrier Type S42	137.500 LF	_____.	_____.
0306	604.0400 Slope Paving Concrete	21.000 SY	_____.	_____.
0308	650.7500 Construction Staking Concrete Barrier	138.000 LF	_____.	_____.
Section: 0001			Total:	_____.
			Total Bid:	_____.

