



Wisconsin Department of Transportation

January 9, 2026

Division of Transportation Systems Development

Bureau of Project Development
4822 Madison Yards Way, 4th Floor South
Madison, WI 53705

Telephone: (608) 266-1631
Facsimile (FAX): (608) 266-8459

NOTICE TO ALL CONTRACTORS:

Proposal #33: 9180-17-71, WISC 2026153
Shawano – Gillett
CTH BE – CTH R
STH 22
Shawano County

9180-17-72, WISC 2026154
Shawano – Gillett
CTH R – Oconto County Line
STH 22
Shawano County

Letting of January 13, 2026

This is Addendum No. 02, which provides for the following:

Schedule of Items:

Revised Bid Item Quantities					
Bid Item	Item Description	Unit	Proposal Total Prior to Addendum	Proposal Quantity Change (-)	Proposal Total After Addendum
643.0900	Traffic Control Signs	Days	15,891	1,794	17,685

Added Bid Item Quantities					
Bid Item	Item Description	Unit	Proposal Total Prior to Addendum	Quantity Added	Proposal Total After Addendum
643.0410	Traffic Control Barricades Type II	Days	0	10	10
643.0420	Traffic Control Barricades Type III	Days	0	3482	3482
644.1810	Temporary Pedestrian Barricade	LF	0	24	24

Plan Sheets:

Revised Plan Sheets	
Plan Sheet	Plan Sheet Title (brief description of changes to sheet)
93	Detour (added note for side road closures)
96	Traffic Control – Pedestrian (Added pedestrian barricade)
118	Miscellaneous Quantities (Revised traffic control table)
119	Miscellaneous Quantities (Revised traffic control table)
120	Miscellaneous Quantities (Revised traffic control table)
121	Miscellaneous Quantities (Revised traffic control table)
122	Miscellaneous Quantities (Revised traffic control table)

Added Plan Sheets	
Plan Sheet	Plan Sheet Title (brief description of why sheet was added)
219A	Barricades and Signs for Sideroad Closures (Added SDD for sideroad closures during detour)

Schedule of Items

Attached, dated January 9, 2026, are the revised Schedule of Items Pages 8 and 11.

Plan Sheets

The following 8½ x 11-inch sheets are attached and made part of the plans for this proposal:

Revised: 93, 96, and 118-122.


The responsibility for notifying potential subcontractors and suppliers of these changes remains with the prime contractor.

Sincerely,

Mike Coleman

Proposal Development Specialist
Proposal Management Section

END OF ADDENDUM

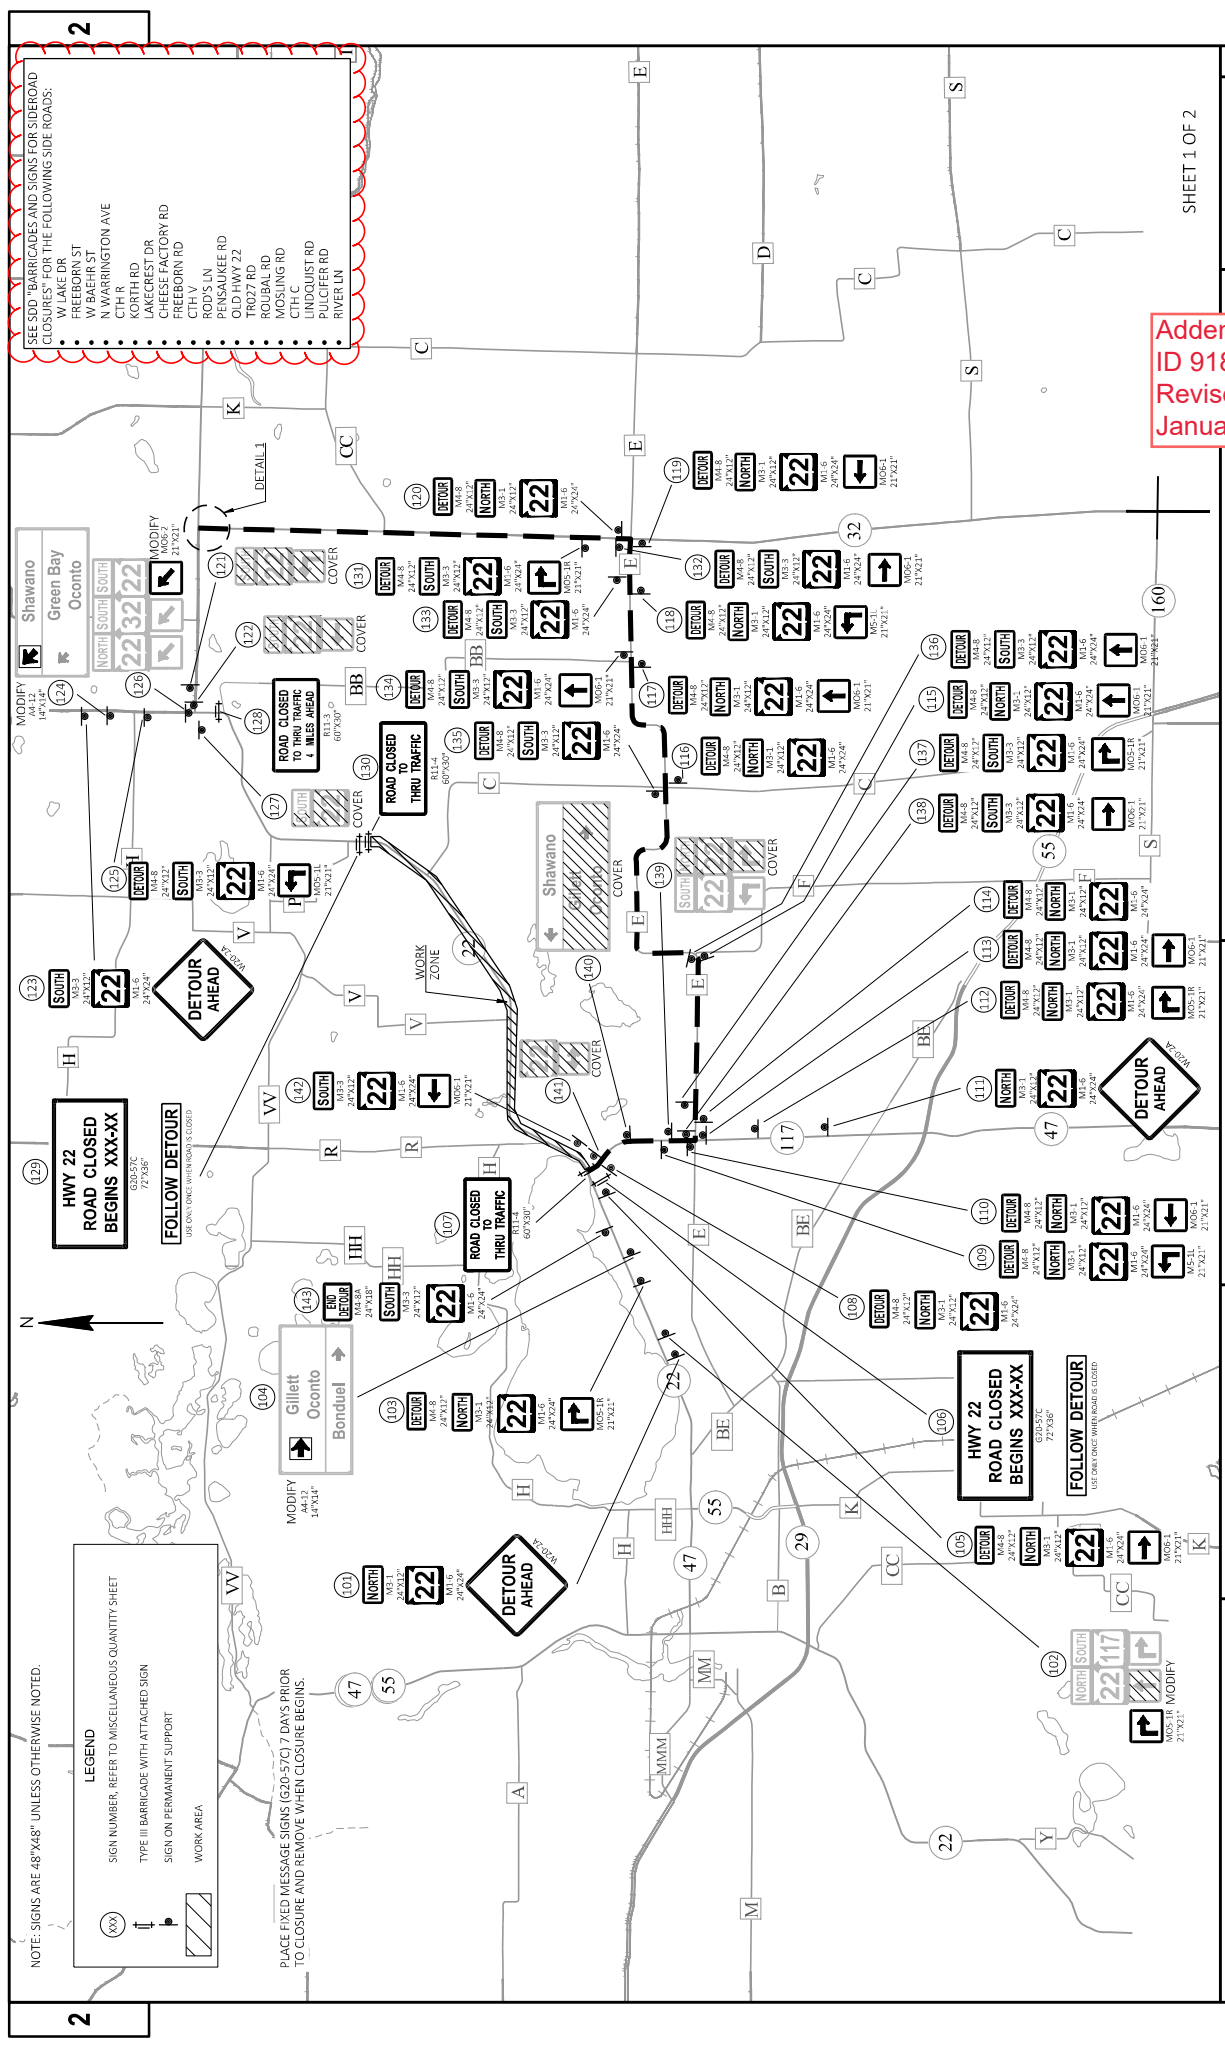

NOTE: SIGNS ARE 48"x48" UNLESS OTHERWISE NOTED.


LEGEND

- SIGN NUMBER. REFER TO MISCELLANEOUS QUANTITY SHEET
- TYPE III BARRICADE WITH ATTACHED SIGN
- SIGN ON PERMANENT SUPPORT
- WORK AREA

PLACE FIXED MESSAGE SIGNS (G20-57C) 7 DAYS PRIOR TO CLOSURE AND REMOVE WHEN CLOSURE BEGINS.

- SEE SDD "BARRICADES AND SIGNS FOR SIDEROAD CLOSURES" FOR THE FOLLOWING SIDE ROADS:
- W LAKE DR
 - W BAEHR ST
 - FREEBORN ST
 - CTH V RD
 - N WARRINGTON AVE
 - LAKEVIEW RD
 - LAKECREST DR
 - CHEESE FACTORY RD
 - FREEBORN RD
 - CTH V
 - ROD'S LN
 - PENSAUKEE RD
 - OLD HWY 22
 - TROZ RD
 - ROUBAL RD
 - MOSLING RD
 - UNIONQUIST RD
 - PULCHER RD
 - RIVER LN

Addendum No. 02
ID 9180-17-71
Revised Sheet 93
January 9, 2026

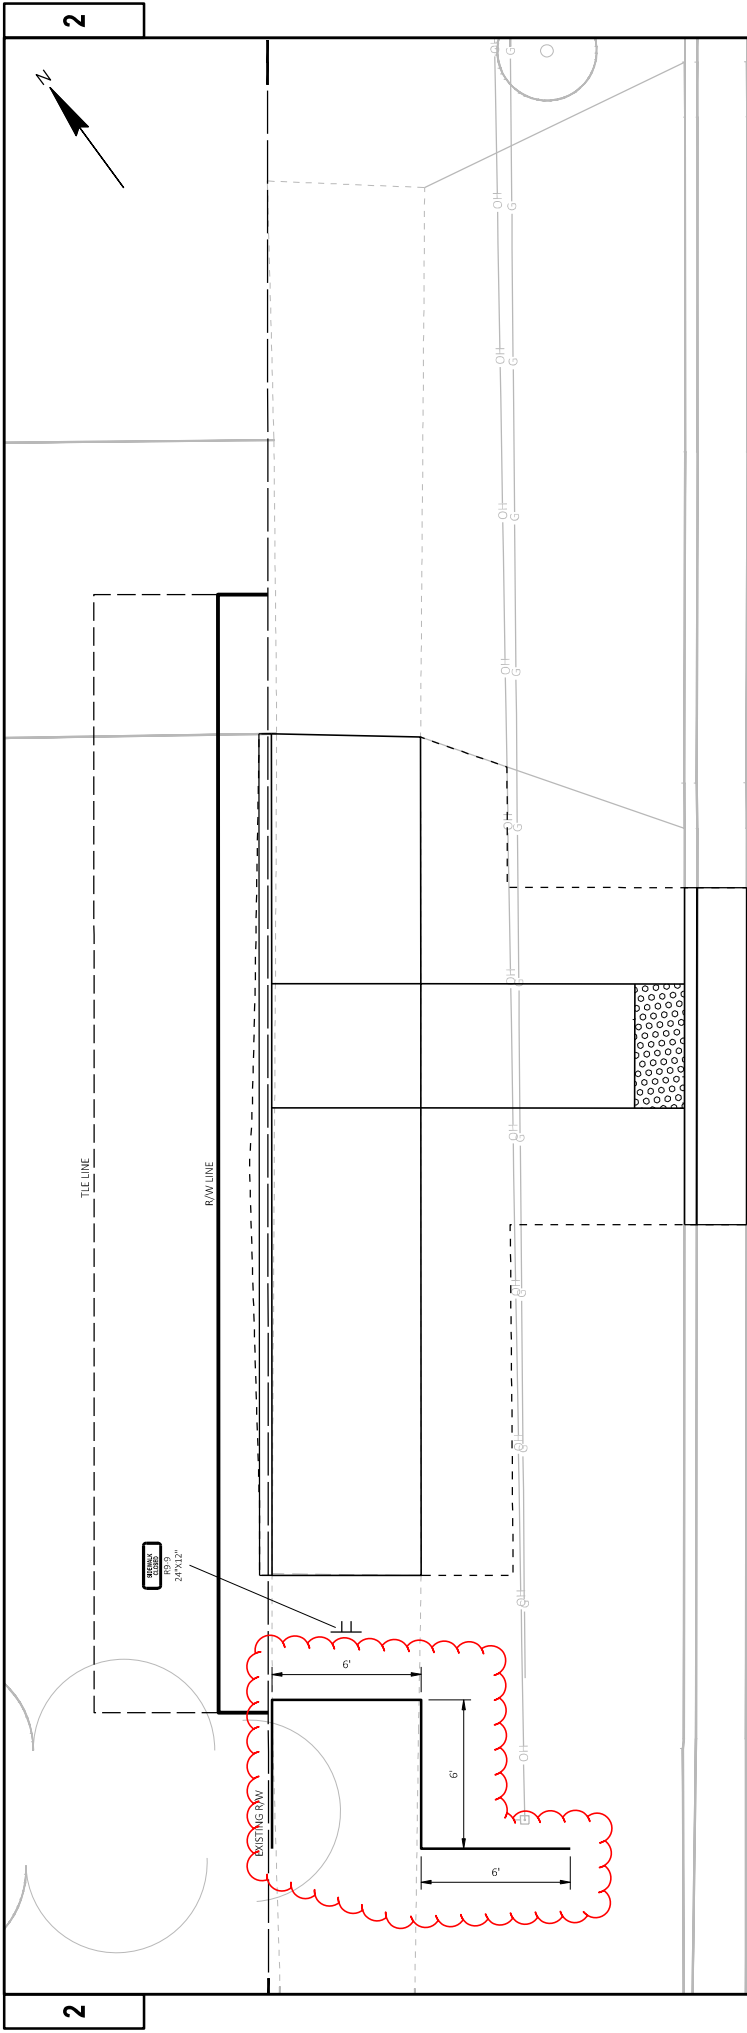

Addendum No. 02
ID 9180-17-71
Revised Sheet 96
January 9, 2026



603 STH 22

PROJECT NO: 9180-17-72	HWY: STH 22	COUNTY: SHAWANO	TRAFFIC CONTROL - PEDESTRIAN	SHEET 96	E
FILE NAME: I:\B\456624 STH 22\CD\3D SHEET\PLAN\025100-TC.DWG LAYOUT NAME - 025100-4C			WILKE, CASSANDRA	1 IN = 5 FT	W65007CADD05 SHEET 42

Addendum No. 02
ID 9180-17-71
Revised Sheet 118
January 9, 2026

MOVING SIGNS

634.0614 638.2102		POSTS WOOD 4X6- MOVING SIGNS	
CATEGORY	STATION	LOCATION	INCH X 1.4-FT TYPE II EACH
PROJECT 9180-17-71			
0010	295+80	STH 22, LT	1 1
0010	295+82	STH 22, RT	1 1
0010	313+95	STH 22, RT	1 1
0010	314+30	STH 22, LT	1 1
0010	319+35	STH 22, RT	1 1
0010	319+50	STH 22, LT	1 1
0010	324+35	STH 22, LT	1 1
0010	332+50	STH 22, LT	1 1
		9180-17-71 TOTAL	8 8
PROJECT 9180-17-72			
0010	383+10	STH 22, LT	1 1
0010	543+70	STH 22, RT	1 1
0010	546+45	STH 22, LT	1 1
0010	573+50	STH 22, LT	1 1
0010	589+25	STH 22, LT	1 1
0010	589+75	STH 22, RT	1 1
0010	591+10	STH 22, RT	1 1
		9180-17-72 TOTAL	7 7
		PROJECT TOTAL	15 15

TRAFFIC CONTROL ITEMS

PROJECT 9180-17-71		643.0300		643.0410		643.0420		643.0705		643.0900		643.1000		644.1810	
CATEGORY	LOCATION	APPROXIMATE SERVICE PERIOD	NO. IN	DAY	SERVICE	NO. IN	DAY	SERVICE	NO. IN	DAY	SERVICE	NO. IN	DAY	SERVICE	NO. IN
0010	STH 22	181	-	-	-	-	-	-	-	-	-	-	-	-	-
0010	BEGIN PROJECT	7	-	-	-	-	-	-	-	-	-	-	-	-	-
0010	BEGIN DETOUR	7	-	-	-	-	-	-	-	-	-	-	-	-	-
0010	STH 22	181	30	5,430	-	-	-	-	-	-	-	-	-	-	-
0010	STH 22	60	30	1,800	-	-	-	-	-	-	-	-	-	-	-
0010	STH 22	14	-	-	-	-	-	-	-	-	-	-	-	-	-
0010	SIDE ROADS	181	-	-	-	-	-	-	-	-	-	-	-	-	-
0010	UNDISTRIBUTED	30	-	-	-	-	-	-	-	-	-	-	-	-	-
9180-17-71 TOTAL			7,230		0	970		1,538		6,211		36		0	
PROJECT 9180-17-72															
0010	STH 22	181	-	-	-	-	-	-	-	-	-	-	-	-	-
0010	BEGIN PROJECT	7	-	-	-	-	-	-	-	-	-	-	-	-	-
0010	BEGIN DETOUR	7	-	-	-	-	-	-	-	-	-	-	-	-	-
0010	STH 22	181	30	5,430	-	-	-	-	-	-	-	-	-	-	-
0010	STH 22	60	30	1,800	-	-	-	-	-	-	-	-	-	-	-
0010	STH 22	26	-	-	-	-	-	-	-	-	-	-	-	-	-
0010	STH 22	10	-	-	-	-	-	-	-	-	-	-	-	-	-
0010	SIDE ROADS	26	-	-	-	-	-	-	-	-	-	-	-	-	-
0010	SIDE ROADS	181	-	-	-	-	-	-	-	-	-	-	-	-	-
0010	UNDISTRIBUTED	30	-	-	-	-	-	-	-	-	-	-	-	-	-
9180-17-72 TOTAL			7,230		10	2,434		3,802		7,834		36		24	
PROJECT TOTAL			14,460		10	3,404		5,340		14,045		72		24	

*ADDITIONAL QUANTITIES FOUND ELSEWHERE

PROJECT NO: 9180-17-71	COUNTY: SHAWANO	MISCELLANEOUS QUANTITIES	SHEET: 118
HWY: STH 22		PLOT NAME: A.R.H.	PLOT SCALE: 1:1
FILE NAME: N:\PDS\1030200_mq.pdx		PLOT BY: A.R.H.	

TRAFFIC CONTROL DETOUR SIGNS AND COVERING SIGNS

SIGN NO.	LOCATION	SIGN CODE	SIZE W X H	NUMBER IN SERVICE	APPROX. 15 DAY SERVICE PERIOD	* 643.0420 TRAFFIC CONTROL BARRICADES TYPE III DAYS	* 643.0705 TRAFFIC CONTROL WARNING LIGHTS TYPE A DAYS	* 643.0900 TRAFFIC CONTROL SIGNS DAYS	643.0920 TRAFFIC CONTROL COVERING SIGNS TYPE II EACH	REMARKS
101	STH 22, PLACE 1100' E OF STH 117 INTERSECTION	M3-1	24" X 12"	1	26			26		
	"	M1-6	24" X 24"	1	26			26		22
	"	W20-2A	48" X 48"	1	26			26		
102	STH 22, MODIFY EXISTING SIGN E OF STH 117 INTERSECTION	M05-1R	21" X 21"	1	26			26		
103	STH 22, PLACE 800' E OF STH 117 INTERSECTION	M4-8	24" X 12"	1	26			26		
	"	M3-1	24" X 12"	1	26			26		
	"	M1-6	24" X 24"	1	26			26		22
	"	M05-1R	21" X 21"	1	26			26		
104	STH 22, MODIFY EXISTING SIGN E OF STH 117 INTERSECTION	A4-12	14" X 14"	1	26			26		
105	STH 22, PLACE E OF STH 117 INTERSECTION	M4-8	24" X 12"	1	26			26		
	"	M3-1	24" X 12"	1	26			26		
	"	M1-6	24" X 24"	1	26			26		22
	"	M06-1	21" X 21"	1	26			26		
107	STH 22, PLACE W OF STH 117 INTERSECTION	R11-4	60" X 30"	1	26	26	52	26		
108	STH 117, PLACE S OF STH 22	M4-8	24" X 12"	1	26			26		
	"	M3-1	24" X 12"	1	26			26		
	"	M1-6	24" X 24"	1	26			26		22
109	STH 117, PLACE 500' N OF CTH E INTERSECTION	M4-8	24" X 12"	1	26			26		
	"	M3-1	24" X 12"	1	26			26		
	"	M1-6	24" X 24"	1	26			26		22
	"	M5-1L	21" X 21"	1	26			26		
110	STH 117, PLACE N OF CTH E INTERSECTION	M4-8	24" X 12"	1	26			26		
	"	M3-1	24" X 12"	1	26			26		
	"	M1-6	24" X 24"	1	26			26		22
	"	M06-1	21" X 21"	1	26			26		
111	STH 117, PLACE 1500' S OF CTH E INTERSECTION	M3-1	24" X 12"	1	26			26		
	"	M1-6	24" X 24"	1	26			26		22
	"	W20-2A	48" X 48"	1	26			26		
112	STH 117, PLACE 500' S OF CTH E INTERSECTION	M4-8	24" X 12"	1	26			26		
	"	M3-1	24" X 12"	1	26			26		
	"	M1-6	24" X 24"	1	26			26		22
	"	M05-1R	21" X 21"	1	26			26		
113	STH 117, PLACE S OF CTH E INTERSECTION	M4-8	24" X 12"	1	26			26		
	"	M3-1	24" X 12"	1	26			26		
	"	M1-6	24" X 24"	1	26			26		22
	"	M06-1	21" X 21"	1	26			26		
				36		26	52	936	0	

*ADDITIONAL QUANTITY SHOWN ELSEWHERE
PAGE SUBTOTALS

TRAFFIC CONTROL DETOUR SIGNS AND COVERING SIGNS

SIGN NO.	LOCATION	SIGN CODE	SIZE W X H	NUMBER IN SERVICE	APPROX. 15% SERVICE PERIOD DAYS	643.0420 TRAFFIC CONTROL BARRICADES TYPE III DAYS	643.0705 TRAFFIC CONTROL WARNING LIGHTS TYPE A DAYS	* 643.0900 TRAFFIC CONTROL SIGNS DAYS	NO OF CYCLES	643.0920 TRAFFIC CONTROL COVERING SIGNS TYPE II EACH	REMARKS
114	CTH E, PLACE E OF STH 117 INTERSECTION	M4-8	24" X 12"	1	26			26			
	"	M3-1	24" X 12"	1	26			26			
	"	M1-6	24" X 24"	1	26			26			22
115	CTH E, PLACE E OF CTH F INTERSECTION	M4-8	24" X 12"	1	26			26			
	"	M3-3	24" X 12"	1	26			26			
	"	M1-6	24" X 24"	1	26			26			22
	"	M06-1	21" X 21"	1	26			26			
116	CTH E, PLACE E OF CTH C INTERSECTION	M4-8	24" X 12"	1	26			26			
	"	M3-1	24" X 12"	1	26			26			
	"	M1-6	24" X 24"	1	26			26			22
117	CTH E, PLACE E OF CTH BB INTERSECTION	M4-8	24" X 12"	1	26			26			
	"	M3-3	24" X 12"	1	26			26			
	"	M1-6	24" X 24"	1	26			26			22
	"	M06-1	21" X 21"	1	26			26			
118	CTH E, PLACE 500' W OF STH 32 INTERSECTION	M4-8	24" X 12"	1	26			26			
	"	M3-1	24" X 12"	1	26			26			
	"	M1-6	24" X 24"	1	26			26			22
	"	M5-1L	21" X 21"	1	26			26			
119	CTH E, PLACE W OF STH 32 INTERSECTION	M4-8	24" X 12"	1	26			26			
	"	M3-1	24" X 12"	1	26			26			
	"	M1-6	24" X 24"	1	26			26			22
	"	M06-1	21" X 21"	1	26			26			
120	STH 32, PLACE N OF CTH E INTERSECTION	M4-8	24" X 12"	1	26			26			
	"	M3-1	24" X 12"	1	26			26			
	"	M1-6	24" X 24"	1	26			26			22
121	STH 32, COVER EXISTING SIGN 500' E OF STH 22 INTERSECTION									1	
122	STH 32, COVER EXISTING SIGN E OF STH 22 INTERSECTION									1	
123	STH 22, PLACE 1500' N OF STH 32 INTERSECTION	M3-3	24" X 12"	1	26			26			
	"	M1-6	24" X 24"	1	26			26			22
	"	M20-2A	48" X 48"	1	26			26			
124	STH 22, COVER EXISTING SIGN N OF STH 32 INTERSECTION	A4-12	14" X 14"	1	26			26			
125	STH 22, PLACE 500' N OF STH 32 INTERSECTION	M4-8	24" X 12"	1	26			26			
	"	M3-3	24" X 12"	1	26			26			
	"	M1-6	24" X 24"	1	26			26			22
	"	M05-1L	21" X 21"	1	26			26			
	"	M06-2	21" X 21"	1	26			26			
126	STH 22, COVER EXISTING SIGN N OF STH 32 INTERSECTION	R11-3	60" X 30"	1	26			26		1	
127	STH 22, COVER EXISTING SIGN N OF STH 32 INTERSECTION	R11-4	60" X 30"	1	26			26			
128	STH 22, PLACE 500' S OF STH 32 INTERSECTION	M4-8	24" X 12"	1	26			26			
130	STH 22, PLACE 1.1 MI N OF CTH C INTERSECTION	M3-3	24" X 12"	1	26			26			
131	STH 32, PLACE 500' N OF CTH E INTERSECTION	M1-6	24" X 24"	1	26			26			22
	"	M05-1R	21" X 21"	1	26			26			
	"	M4-8	24" X 12"	1	26			26			
132	STH 32, PLACE N OF CTH E INTERSECTION	M3-3	24" X 12"	1	26			26			
	"	M1-6	24" X 24"	1	26			26			22
	"	M06-1	21" X 21"	1	26			26			
				44							
						52	104	1,144		3	

PAGE SUBTOTALS

*ADDITIONAL QUANTITY SHOWN ELSEWHERE

PROJECT NO: 9180-17-71

HWY: STH 22

COUNTY: SHAWANO

MISCELLANEOUS QUANTITIES

SHEET: 120

E

TRAFFIC CONTROL DETOUR SIGNS AND COVERING SIGNS

SIGN NO.	LOCATION	SIGN CODE	SIZE W X H	NUMBER IN SERVICE	APPROX. 15 SERVICE PERIOD DAYS	* 643.0420 TRAFFIC CONTROL BARRICADES TYPE III DAYS	* 643.0705 TRAFFIC CONTROL WARNING LIGHTS TYPE A DAYS	* 643.0900 TRAFFIC CONTROL SIGNS NO OF CYCLES	643.0920 TRAFFIC CONTROL COVERING SIGNS TYPE II EACH	REMARKS
133	CTH E, PLACE 500' W OF STH 32 INTERSECTION	M4-8	24" X 12"	1	26			26		
	"	M3-3	24" X 12"	1	26			26		
	"	M1-6	24" X 24"	1	26			26		22
134	CTH E, PLACE W OF CTH 88 INTERSECTION	M4-8	24" X 12"	1	26			26		
	"	M3-3	24" X 12"	1	26			26		
	"	M1-6	24" X 24"	1	26			26		22
	"	M6-1	12" X 21"	1	26			26		
135	CTH E, PLACE 500' W OF STH 32 INTERSECTION	M4-8	24" X 12"	1	26			26		
	"	M3-3	24" X 12"	1	26			26		
	"	M1-6	24" X 24"	1	26			26		22
136	CTH E, PLACE W OF CTH F INTERSECTION	M4-8	24" X 12"	1	26			26		
	"	M3-3	24" X 12"	1	26			26		
	"	M1-6	24" X 24"	1	26			26		22
	"	M6-1	12" X 21"	1	26			26		
137	CTH E, PLACE 500' E OF STH 117 INTERSECTION	M4-8	24" X 12"	1	26			26		
	"	M3-3	24" X 12"	1	26			26		
	"	M1-6	24" X 24"	1	26			26		22
	"	M6-1	12" X 21"	1	26			26		
138	CTH E, PLACE E OF STH 117 INTERSECTION	M4-8	24" X 12"	1	26			26		
	"	M3-3	24" X 12"	1	26			26		
	"	M1-6	24" X 24"	1	26			26		22
	"	M6-1	12" X 21"	1	26			26		
139	STH 117, COVER EXISTING SIGN N OF CTH E INTERSECTION								1	gillet Oconto -
140	STH 117, COVER EXISTING SIGN S OF STH 22 INTERSECTION								1	
141	STH 117, COVER EXISTING SIGN S OF STH 22 INTERSECTION								1	
142	STH 117, PLACE S OF STH 22 INTERSECTION	M3-3	24" X 12"	1	26			26		
	"	M1-6	24" X 24"	1	26			26		22
	"	M6-1	21" X 21"	1	26			26		
143	STH 22, PLACE 1000' W OF STH 117 INTERSECTION	M4-8A	24" X 18"	1	26			26		
	"	M3-3	24" X 12"	1	26			26		
	"	M1-6	24" X 24"	1	26			26		22
144	STH 22, PLACE 1000' E OF CTH K INTERSECTION	M3-3	24" X 12"	1	26			26		
	"	M1-6	24" X 24"	1	26			26		22
	"	M20-2A	48" X 48"	1	26			26		
145	STH 22, COVER EXISTING SIGN W OF CTH K INTERSECTION	M4-8	24" X 12"	1	26			26	1	SOUTH
146	STH 22, PLACE 1000' W OF CTH K INTERSECTION	M3-3	24" X 12"	1	26			26		
	"	M1-6	24" X 24"	1	26			26		22
	"	M6-1	12" X 21"	1	26			26		
PAGE SUBTOTALS				35		0	910	910	4	
*ADDITIONAL QUANTITY SHOWN ELSEWHERE										


TRAFFIC CONTROL DETOUR SIGNS AND COVERING SIGNS

SIGN NO.	LOCATION	SIGN CODE	SIZE W X H	NUMBER IN SERVICE	APPROX. 15 SERVICE PERIOD DAYS	* 643.0420 TRAFFIC CONTROL BARRICADES TYPE III DAYS	* 643.0705 TRAFFIC CONTROL WARNING LIGHTS TYPE A DAYS	* 643.0900 TRAFFIC CONTROL SIGNS DAYS	643.0920 TRAFFIC CONTROL COVERING SIGNS TYPE II EACH	REMARKS
147	STH 22, PLACE 500' E OF STH 32 INTERSECTION	M4-8	24" X 12"	1	26			26		
	"	M3-3	24" X 12"	1	26			26		
	"	M1-6	24" X 24"	1	26			26		22
	"	M06-1	21" X 21"	1	26			26		
148	STH 22, COVER EXISTING SIGN W OF STH 32 INTERSECTION								1	
149	STH 22, COVER EXISTING SIGN W OF STH 32 INTERSECTION								1	1 Shawano
150	STH 22, COVER EXISTING SIGN W OF STH 32 INTERSECTION								1	
151	STH 22, COVER EXISTING SIGN W OF STH 32 INTERSECTION	M4-8	24" X 12"	1	26			26		
152	STH 22, PLACE 1000' W OF STH 32 INTERSECTION	M3-3	24" X 12"	1	26			26		
	"	M1-6	24" X 24"	1	26			26		22
	"	M05-1R	21" X 21"	1	26			26		
153	STH 22, PLACE W OF STH 32 INTERSECTION	M4-8	24" X 12"	1	26			26		
	"	M3-3	24" X 12"	1	26			26		
	"	M1-6	24" X 24"	1	26			26		22
	"	M06-1	21" X 21"	1	26			26		
154	STH 32, PLACE 500' S OF STH 22 INTERSECTION	M4-8	24" X 12"	1	26			26		
	"	M3-3	24" X 12"	1	26			26		
	"	M1-6	24" X 24"	1	26			26		22
155	STH 32, COVER EXISTING SIGN S OF STH 22 INTERSECTION								1	
156	STH 32, PLACE 1000' S OF STH 22 INTERSECTION	M4-8	24" X 12"	1	26			26		
	"	M3-1	24" X 12"	1	26			26		
	"	M1-6	24" X 24"	1	26			26		22
	"	M05-1R	21" X 21"	1	26			26		
157	STH 32, PLACE 500' S OF STH 22 INTERSECTION	M3-1	24" X 12"	1	26			26		
	"	M1-6	24" X 24"	1	26			26		22
	"	M06-1	21" X 21"	1	26			26		
158	STH 22, PLACE 1000' INTERSECTION	M3-3	24" X 12"	1	26			26		
	"	M1-6	24" X 24"	1	26			26		22
	"	M20-2A	48" X 48"	1	26			26		
PAGE SUBTOTALS				25		0	0	650	5	
PROJECT TOTALS				140		78	1,066	3,640	12	


*ADDITIONAL QUANTITY SHOWN ELSEWHERE




SDD 15C03 Barricades and Signs for Sideroad Closures

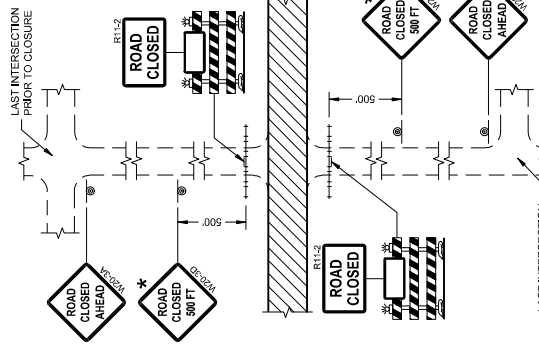


DETAIL 1
(NO ACCESS TO PROJECT)

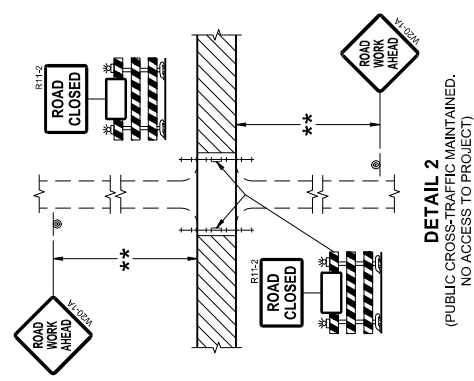

DETAIL 2
(PUBLIC CROSS-TRAFFIC MAINTAINED,
NO ACCESS TO PROJECT)

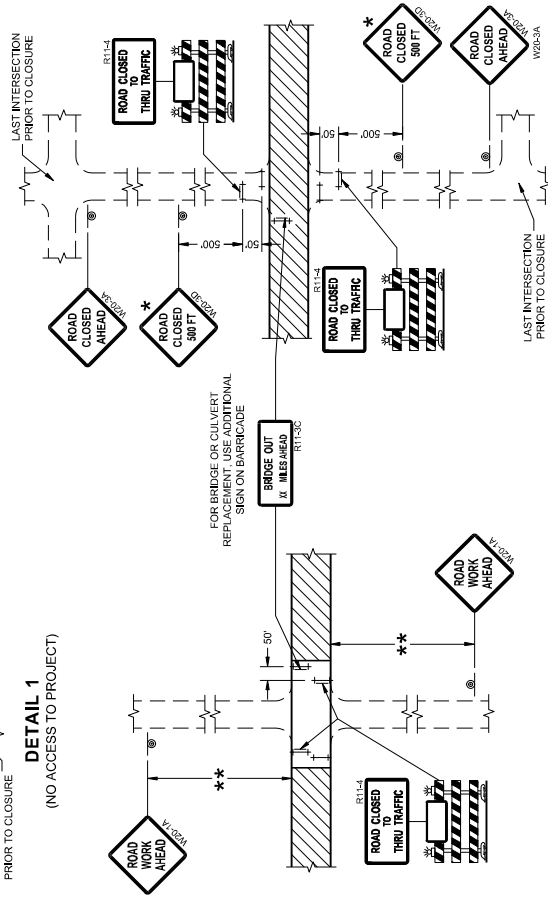

DETAIL 3
(PUBLIC CROSS-TRAFFIC MAINTAINED,
CONTRACTOR, LOCAL BUSINESS AND
RESIDENT ACCESS TO PROJECT)

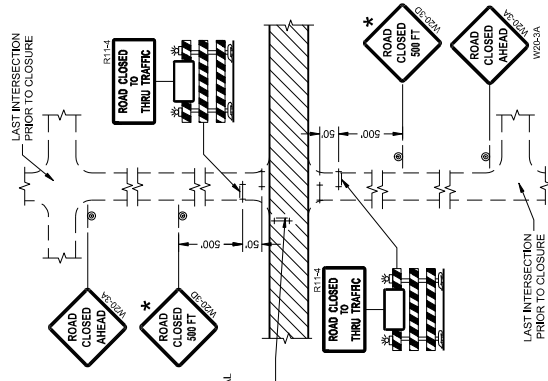

DETAIL 4
(CONTRACTOR, LOCAL BUSINESS AND
RESIDENT ACCESS TO PROJECT)

GENERAL NOTES

THE EXACT NUMBER, LOCATION, AND SPACING OF ALL SIGNS AND BARRICADES SHALL BE ADJUSTED TO FIT FIELD CONDITIONS AS APPROVED BY THE ENGINEER.

ANY SIGNS TEMPORARY OR EXISTING, WHICH CONFLICT WITH TRAFFIC CONTROL "IN USE" SHALL BE REMOVED OR COVERED AS NEEDED AND AS APPROVED BY THE ENGINEER.

THE SPACING BETWEEN TRAFFIC CONTROL SIGNS SHOULD BE ADJUSTED TO NOT CONFLICT WITH AND SHOULD PROVIDE A DESIRABLE MINIMUM OF 200 FEET CLEARANCE (500 FEET DESIRABLE) TO EXISTING SIGNS THAT WILL REMAIN IN PLACE.

IF A "STOP" SIGN MUST BE REMOVED FOR A WORK OPERATION, A TEMPORARY "STOP" SIGN SHALL BE PLACED PRIOR TO THE SIGN REMOVAL, OR A FLAGGER SHALL BE PROVIDED UNTIL THE SIGN IS REESTABLISHED.

BARRICADES THAT MUST BE MOVED FOR A WORK OPERATION SHALL BE IMMEDIATELY REESTABLISHED UPON COMPLETION OF THE OPERATION OR FOR CONTINUING OPERATIONS, AT THE END OF EACH WORKING DAY.

SIGNS THAT WILL BE IN PLACE LESS THAN SEVEN CONTINUOUS DAYS AND NIGHTS MAY BE MOUNTED ON PORTABLE SUPPORTS.

ALL TYPE III BARRICADES SHALL HAVE RAILS REFLECTORIZED ON BOTH FACES. STRIPES SHALL BE PROPERLY SLOPED DOWN TOWARD THE TRAFFIC SIDE OR AS SHOWN IN THE ROAD CLOSURE BARRICADE DETAIL "D" FOR FULL ROAD CLOSURES.

TYPE "A" LOW-INTENSITY FLASHING WARNING LIGHTS SHALL BE VISIBLE ON BOTH SIDES OF THE BARRICADE.

THE R1-2, R1-3, AND R1-4 SIGNS PLACED ON BARRICADES SHALL COVER NO MORE THAN THE TOP RAIL. THE SIGNS SHALL NOT COVER ANY PORTION OF THE MIDDLE OR BOTTOM RAILS.

ALL SIGNS SHALL BE 48" X 48" UNLESS OTHERWISE NOTED BELOW:

R1-2 SHALL BE 48" X 30".

R1-4 AND R1-3 SHALL BE 60" X 30".

* OMIT THE "ROAD CLOSED 500 FT" SIGN IF THE LAST INTERSECTION IS 500 FEET OR LESS FROM THE WORK ZONE.

** 500' MAX. OR AT LAST INTERSECTION, WHICHEVER IS CLOSEST.

LEGEND

- SIGN ON PERMANENT SUPPORT
- TYPE III BARRICADE
- TYPE III BARRICADE WITH ATTACHED SIGN
- TYPE "A" WARNING LIGHT (FLASHING)
- WORK AREA

Addendum No. 02
ID 9180-17-71
Added Sheet 219A
January 9, 2026

BARRICADES AND SIGNS FOR SIDEROAD CLOSURES

STATE OF WISCONSIN
DEPARTMENT OF TRANSPORTATION

APPROVED
JULY 2018
DATE
/S/ Andrew Hegdige
WORK ZONE ENGINEER
FHW



Proposal Schedule of Items

Page 8 of 11

Proposal ID: 20260113033 Project(s): 9180-17-71, 9180-17-72

Federal ID(s): WISC 2026153, WISC 2026154

SECTION: 0001

Contract Items

Alt Set ID:

Alt Mbr ID:

Proposal Line Number	Item ID Description	Approximate Quantity and Units	Unit Price	Bid Amount
0202	628.7005 Inlet Protection Type A	18.000 EACH	_____.	_____.
0204	628.7015 Inlet Protection Type C	18.000 EACH	_____.	_____.
0206	628.7504 Temporary Ditch Checks	1,150.000 LF	_____.	_____.
0208	628.7555 Culvert Pipe Checks	204.000 EACH	_____.	_____.
0210	629.0210 Fertilizer Type B	32.000 CWT	_____.	_____.
0212	630.0120 Seeding Mixture No. 20	810.000 LB	_____.	_____.
0214	630.0500 Seed Water	1,000.000 MGAL	_____.	_____.
0216	633.5200 Markers Culvert End	38.000 EACH	_____.	_____.
0218	634.0614 Posts Wood 4x6-Inch X 14-FT	15.000 EACH	_____.	_____.
0220	638.2102 Moving Signs Type II	15.000 EACH	_____.	_____.
0222	642.5001 Field Office Type B	1.000 EACH	_____.	_____.
0224	643.0300 Traffic Control Drums	14,460.000 DAY	_____.	_____.
0226	643.0900 Traffic Control Signs	17,685.000 DAY	_____.	_____.
0228	643.0920 Traffic Control Covering Signs Type II	12.000 EACH	_____.	_____.
0230	643.1000 Traffic Control Signs Fixed Message	72.000 SF	_____.	_____.
0232	643.3165 Temporary Marking Line Paint 6-Inch	166,960.000 LF	_____.	_____.



Proposal Schedule of Items

Page 11 of 11

Proposal ID: 20260113033 Project(s): 9180-17-71, 9180-17-72

Federal ID(s): WISC 2026153, WISC 2026154

SECTION: 0001

Contract Items

Alt Set ID:

Alt Mbr ID:

Proposal Line Number	Item ID Description	Approximate Quantity and Units	Unit Price	Bid Amount
0292	SPV.0035 Special 01. Base Repair for Base Stabilization Process	200.000 CY	_____.	_____.
0294	SPV.0060 Special 02. Polyjacking Bridge Approaches B-58-0116	1.000 EACH	_____.	_____.
0296	SPV.0090 Special 01. Removing Bridge Railing C-58-27	44.000 LF	_____.	_____.
0298	SPV.0180 Special 01. Protective Thermoplastic Coating at Snowmobile Crossing	405.000 SY	_____.	_____.
0300	SPV.0180 Special 02. Stabilized Base Reclamation	14,160.000 SY	_____.	_____.
0302	SPV.0180 Special 03. Spray Applied Membrane Waterproofing for Asphaltic Overlays	78.000 SY	_____.	_____.
0304	SPV.0195 Special 01. Asphalt Stabilizing Agent for Base	220.000 TON	_____.	_____.
0308	643.0420 Traffic Control Barricades Type III	3,482.000 DAY	_____.	_____.
0310	643.0705 Traffic Control Warning Lights Type A	6,406.000 DAY	_____.	_____.
0312	644.1810 Temporary Pedestrian Barricade	24.000 LF	_____.	_____.
Section: 0001			Total:	_____.
			Total Bid:	_____.