



Wisconsin Department of Transportation

January 8, 2026

Division of Transportation Systems Development

Bureau of Project Development
4822 Madison Yards Way, 4th Floor South
Madison, WI 53705

Telephone: (608) 266-1631
Facsimile (FAX): (608) 266-8459

NOTICE TO ALL CONTRACTORS:

Proposal #40: 1050-00-60, WISC 2026157
Chippewa Falls - Abbotsford
320TH Street to Koser Ave EB & WB
STH 29
Chippewa and Clark Counties

Letting of January 13, 2026

This is Addendum No. 01, which provides for the following:

Special Provisions:

Revised Special Provisions	
Article No.	Description
5	Holiday and Special Event Work Restrictions
10	Information for Bidders, WPDES Transportation Construction General Permit (TCGP) for Storm Water Discharges

Added Special Provisions	
Article No.	Description
29	Removing Concrete Surface Partial Depth, Item 204.0109.S

Schedule of Items:

Revised Bid Item Quantities					
Bid Item	Item Description	Unit	Proposal Total Prior to Addendum	Proposal Quantity Change (-)	Proposal Total After Addendum
204.0120	Removing Asphaltic Surface Milling	SY	11,320	11,310	22,630
305.0110	Base Aggregate Dense 3/4-Inch	TON	11,160	-410	10,750
455.0605	Tack Coat	GAL	37,080	-2,090	34,990
460.0120.S	HMA Pavement Test Strip Density	EACH	1	1	2
460.2000	Incentive Density HMA Pavement	DOL	17,950	510	18,460
460.2005	Incentive Density PWL HMA Pavement	DOL	19,490	-2,340	17,150
460.2007	Incentive Density HMA Pavement Longitudinal Joints	DOL	14,910	-1,790	13,120
460.2010	Incentive Air Voids HMA Pavement	DOL	37,660	-3,910	33,750

460.6244	HMA Pavement 4 MT 58-34 S	TON	37,660	-3,918	33,742
460.8644	HMA Pavement 4 SMA 58-34 V	TON	28,040	790	28,830
625.0100	Topsoil	SY	6,860	15,760	22,620
625.0500	Salvaged Topsoil	SY	1,980	-200	1,780
627.0200	Mulching	SY	6,460	15,540	22,000
628.7555	Culvert Pipe Checks	EACH	30	15	45
629.0210	Fertilizer Type B	CWT	9	11	20
630.0120	Seeding Mixture No. 20	LB	394	700	1,094
630.0200	Seeding Temporary	LB	234	430	664
630.0500	Seed Water	MGAL	214	370	584

Added Bid Item Quantities					
Bid Item	Item Description	Unit	Proposal Total Prior to Addendum	Quantity Added	Proposal Total After Addendum
204.0109.S	Removing Concrete Surface Partial Depth	SF	0	255,600	255,600
611.0430	Reconstructing Inlets	EACH	0	2	2
628.7005	Inlet Protection Type A	EACH	0	5	5

Plan Sheets:

Revised Plan Sheets	
Plan Sheet	Plan Sheet Title (brief description of changes to sheet)
4	Typical Sections (added existing cable barrier and stationing)
9	Typical Sections (revise stationing to remove cable barrier limits)
21	Construction Details (add construction detail for reconstruction inlets)
27	Intersection Details (revised curb elevation)
44	Miscellaneous Quantities (added Removing Concrete Surface Partial Depth and revised milling quantity)
46	Miscellaneous Quantities (revised tack coat, HMA pavement, and base aggregate quantities near cable barrier)
47	Miscellaneous Quantities (revised HMA PWL mixture use table)
50	Miscellaneous Quantities (added Inlet Protection Type A)
51	Miscellaneous Quantities (revised restoration quantities near cable barrier)

Added Plan Sheets	
Plan Sheet	Plan Sheet Title (brief description of why sheet was added)
3A	Project Overview – Cable Barrier (show cable barrier installed in 2025)
9A	Typical Sections (add revised sections for areas near cable barrier)
47A	Miscellaneous Quantities (expanded HMA PWL mixture use table and added Reconstruction Inlets table)
73A	SDD (added Inlets Median 1 and 2 Grate to plan)

The responsibility for notifying potential subcontractors and suppliers of these changes remains with the prime contractor.

Sincerely,

Mike Coleman

Proposal Development Specialist
Proposal Management Section

ADDENDUM NO. 01
PROJECT ID 1050-00-60
January 8, 2026

Special Provisions

5. Holiday and Special Event Work Restrictions.

Replace paragraph one with the following:

Do not perform work on, nor haul materials of any kind along or across any portion of the highway carrying STH 29 traffic. Entirely clear the traveled lanes of STH 29 and CTH H of equipment, barricades, signs, lights, and any other material that might impede the free flow of traffic during the following holiday and special event periods:

10. Information to Bidders, WPDES Transportation Construction General Permit (TCGP) for Storm Water Discharges.

Replace paragraph one with the following:

The calculated land disturbance for the project site is 3.18 acres.

29. Removing Concrete Surface Partial Depth, Item 204.0109.S.

A Description

This special provision describes removing a portion of concrete surfaces as the plans show and conforming to standard spec 204.

B (Vacant)

C Construction

C.1 Equipment

Use a machine that provides a surface finish acceptable to the engineer. Shroud the machine to prevent discharge of any loosened material into adjacent work areas or live traffic lanes.

Use a machine that is equipped with electronic devices that provide accurate depth, grade and slope control, and acceptable dust control system.

C.2 Methods

Remove existing concrete to the depths as shown on the plan by grinding, planning, chipping, sawing, milling, or by using other methods approved by the engineer.

Perform the removal operation in such a manner as to preclude damage to the remaining pavement and results in a reasonable uniform plane surface free of excessive large scarification marks and having a uniform transverse slope.

The sequence of removal operations shall be such that no exposed longitudinal joints 2 inches or more in depth remain during non-working hours. Windrowing or storing of the removed material on the roadway will only be permitted in conjunction with a continuous removal and pick-up operation. During non-working hours, clear the roadway of all materials and equipment.

Removed pavement becomes the property of the contractor. Properly dispose of it as specified in standard spec 204.3.1.3.

D Measurement

The department will measure Removing Concrete Surface Partial Depth in area by the square foot of surface area removed.

E Payment

The department will pay for measured quantities at the contract unit price under the following bid item:

ITEM NUMBER	DESCRIPTION	UNIT
204.0109.S	Removing Concrete Surface Partial Depth	SF

Payment is in full compensation for removing the concrete; and for disposing of materials.

stp-204-041 (20080902)

Schedule of Items

Attached, dated January 8, 2026, are the revised Schedule of Items Pages

Plan Sheets

The following 8½ x 11-inch sheets are attached and made part of the plans for this proposal:

Revised: 4, 9, 21, 27, 44, 46, 47, 50, and 51.

Added: 3A, 9A, 47A, 73A

END OF ADDENDUM

2

CABLE BARRIER TYPE I (TO REMAIN) INSTALLED IN FALL 2025
STA 1051'WB'+62 - 1073'WB'+80, RT
SEE TYPICAL SECTIONS FOR PAVEMENT STRUCTURE AT CABLE BARRIER

CABLE BARRIER TYPE I (TO REMAIN) INSTALLED IN FALL 2025
STA 1076'EB'+85 - 1144'EB'+13, LT
SEE TYPICAL SECTIONS FOR PAVEMENT STRUCTURE AT CABLE

NOTE: VARY MILL DEPTHS AT INTERSECTIONS AND CROSSEOVERS TO MATCH EXISTING ROADWAY PROFILES AS DIRECTED BY THE ENGINEER.

NOTE: VARY MILL DEPTHS AT INTERSECTIONS AND CROSSEOVERS TO MATCH EXISTING ROADWAY PROFILES AS DIRECTED BY THE ENGINEER.

CABLE BARRIER TYPE I (TO REMAIN) INSTALLED IN FALL 2025
STA 1076+EB+85 - 1144+EB+13, LT
SEE TYPICAL SECTIONS FOR PAVEMENT STRUCTURE AT CABLE BARRIER


PROJECT NO:	1050-00-60	HWY:	STH 29	COUNTY:	CHIPPewa & CLARK	PROJECT OVERVIEW - CABLE BARRIER	SHEET	3A
FILE NAME: C:\AD\ONE-DRIVE - CORRE, INC\ANY PROJECTS\1050-00-60_CLARK_CO_STH 29\500_CADD\500_CADD\500_SHEETS\1050-00-60_REVIEW.DWG PLOT DATE: 12/31/2025 8:29 AM PLOT BY: ANDREW PETERSON, PE PLOT SCALE: 1 IN.=50 FT LAYOUT NAME:								

WISDOT/CADDs SHEET 44




STA 990'WB'+00 - 1167'WB'+56	STA 990'EB'+00 - 1167'EB'+53
STA 1168'WB'+99 - 1364'WB'+44	STA 1168'EB'+96 - 1364'EB'+44


STA 990'WB'+00 - 1167'WB'+56	STA 990'EB'+00 - 1167'EB'+53
STA 1168'WB'+99 - 1364'WB'+44	STA 1168'EB'+96 - 1364'EB'+44

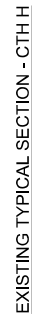

STA 96'SB'+42 - 97'SB'+80
STA 98'NB'+62 - 100'NB'+00

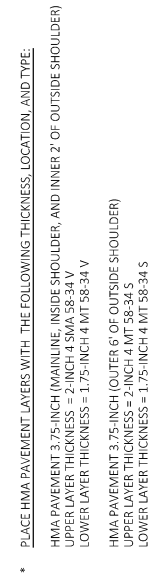


STA 990'WB+00 - 1051'WB+62	STA 990'EB+00 - 1051'EB+62
STA 1073'WB+62 - 1076'WB+85	STA 1073'EB+80 - 1076'EB+85
STA 1144'WB+13 - 1167'WB+56	STA 1144'EB+13 - 1167'EB+53
STA 1168'WB+99 - 1364'WB+44	STA 1168'EB+96 - 1364'EB+44

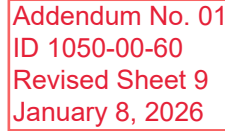

FINISHED TYPICAL SECTION - CTH H

STA 96'SB'+42 - 97'SB'+80
STA 98'NB'+62 - 100'NB'+00


PROJECT NO:	1050-00-60	HWY:	STH 29	COUNTY:	CHIPPewa & CLARK	TYPICAL SECTIONS		SHEET	9
FILE NAME:	C:\ADONESPAPER\CONV\INC\MY PROJECTS\1050-00-60_CLARK_CO_STH 29\500_CADD\501_CDD_2024\105000005\SHEETS\020202_25_REFUSED.DWG								
LAYOUT NAME:	CONV	PLT BY:	ANDREW PETERSON, PE	PLT DATE:	12/31/2025 8:40 AM	PLT SCALE:	1 IN=10 FT	WSDOT CADD SHEET 421	

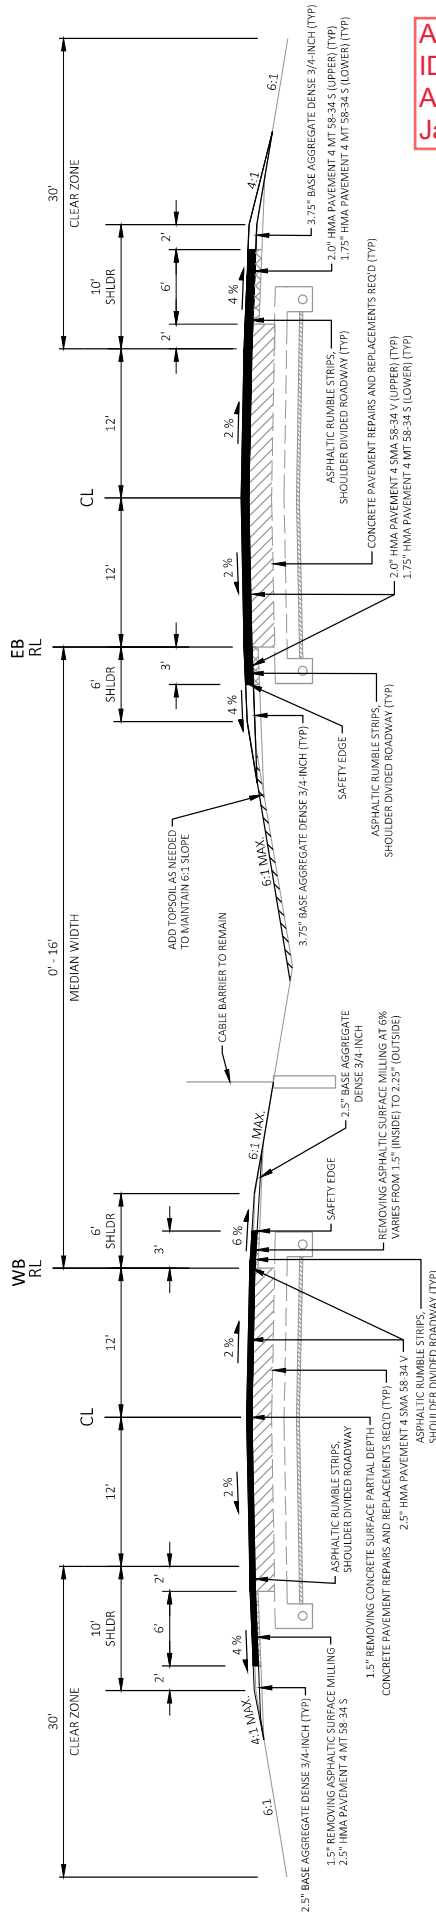

FINISHED TYPICAL SECTION - STH 29

STA 1051WB+62 - 1073WB+80 STA 1051EB+62 - 1073EB+80

Addendum No. 01
ID 1050-00-60
Added Sheet 9A
January 8, 2026

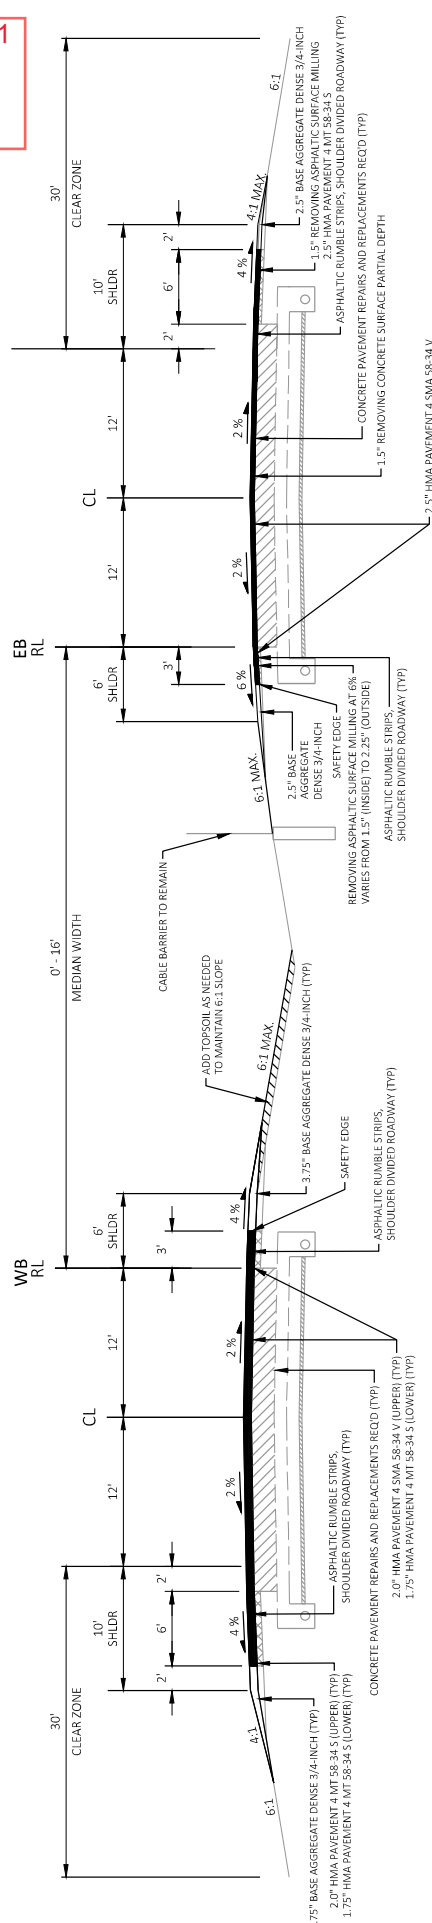

FINISHED TYPICAL SECTION - STH 29

STA 1076WB+85 - 1144WB+13 STA 1076EB+85 - 1144EB+13

PROJECT NO: 1050-00-60

HWY: STH 29

COUNTY: CHIPPEWA & CLARK


TYPICAL SECTIONS

SHEET 9A

E

FILE NAME: C:\DOWNS\DRIVE - CORRE, INC\PROJECTS\1050-00-30_CLARK_CO_STH_29\500_CADD\501_C30_2024\10500030\030\02-TS_REVISED.DWG PLOT DATE: 12/31/2025 8:42 AM PLOT BY: ANDREW PETERSON, PE PLOT SCALE: 1 IN=10 FT WBS007C005 SHEET 42

EDGE OF PAVED SHOULDER

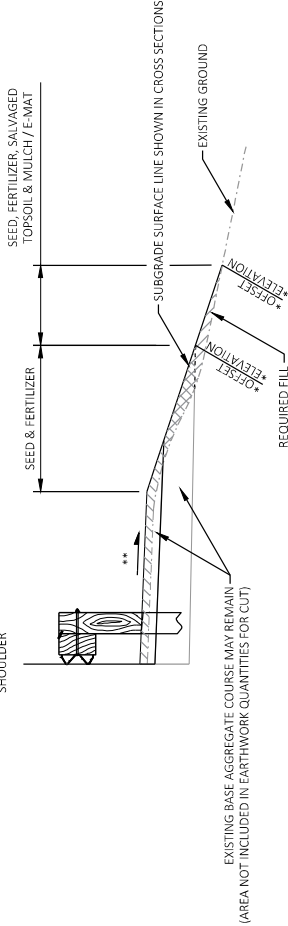


- NOTES:
BENCH FILL AS REQUIRED PER STANDARD SPECIFICATION 205.3.2(4)
* OFFSET AND ELEVATION PROVIDED TO THESE POINTS ON THE CROSS SECTIONS
** SHOULDER SLOPE PROVIDED ON CROSS SECTIONS
- NEW BASE AGGREGATE DENSE 3/4" - INCH
NEW BASE AGGREGATE DENSE 1 1/4" - INCH
FILL

Addendum No. 01
ID 1050-00-60
Revised Sheet 21
January 8, 2026


SHOULDER WIDENING EARTHWORK & BASE AGGREGATE FOR GUARDRAIL DETAIL
SEE SECTION 5 PLAN SHEETS AND CROSS SECTIONS FOR LOCATIONS

FINAL GRATE ELEVATION AS REQUIRED TO MEET 6:1 SLOPES


RECONSTRUCT INLET ON TOP OF EXISTING MEDIAN INLET TO MEET CONSTRUCTION REQUIREMENTS

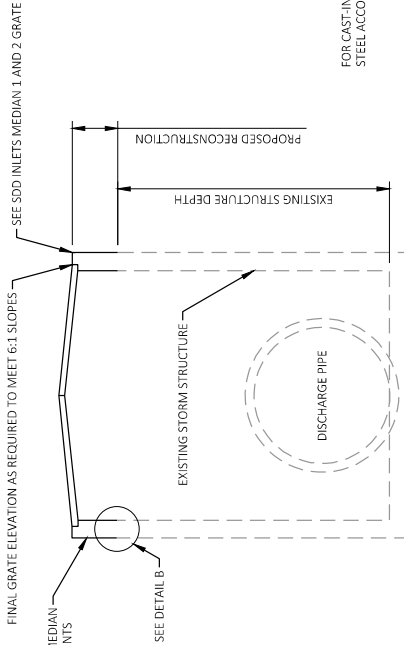

- NOTES:
THE INLET RECONSTRUCTION SHALL BE CAST-IN-PLACE OR PRECAST TO MEET THE CONSTRUCTION REQUIREMENTS.
CONTRACTOR TO PROVIDE DRAWING(S) STAMPED BY A PROFESSIONAL ENGINEER FOR STEEL REINFORCING DESIGN FOR CAST-IN-PLACE STRUCTURES.
REFERENCE STANDARD DETAIL DRAWING INLETS MEDIAN 1 AND 2 GRATE FOR ADDITIONAL DETAILS, MATERIALS, AND DIMENSIONS.

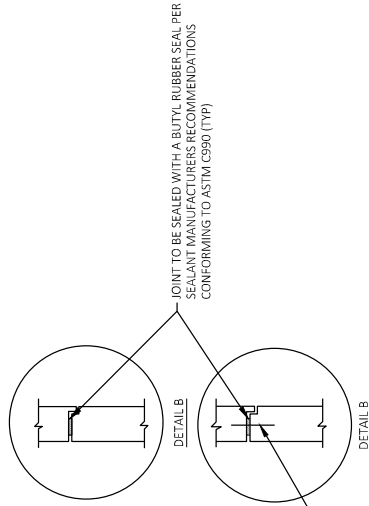

RECONSTRUCTION INLETS - MEDIAN

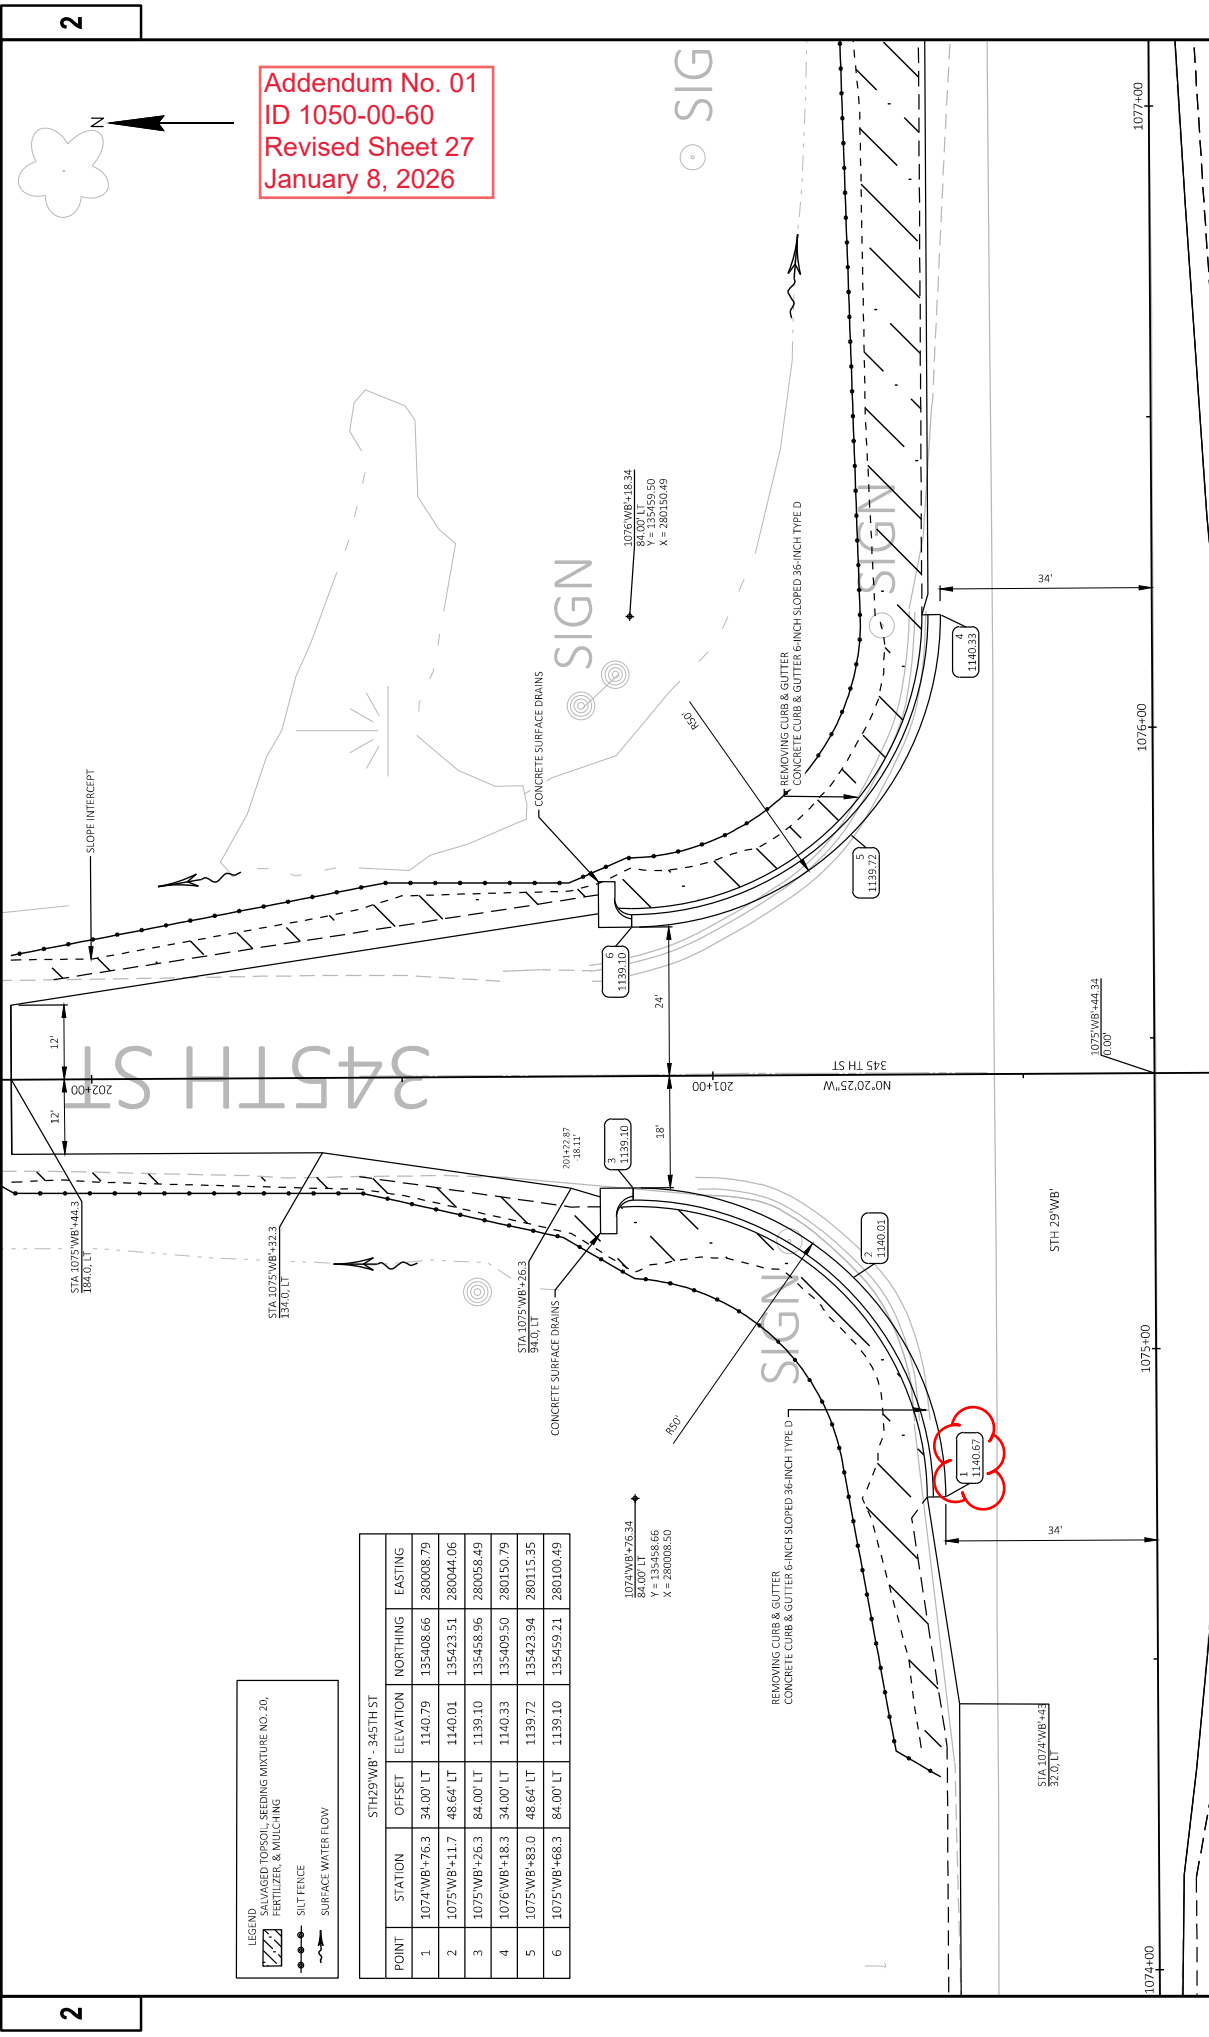

Addendum No. 01
ID 1050-00-60
Revised Sheet 27
January 8, 2026

LEGEND

- SALVAGED TOPSOIL, SEEDING MIXTURE NO. 20, FERTILIZER, & MULCHING
- SILT FENCE
- SURFACE WATER FLOW

STH29WB - 345TH ST				
POINT	STATION	OFFSET	ELEVATION	NORTHING
1	1074WB+76.3	34.00' LT	1140.79	135408.66
2	1075WB+11.7	48.64' LT	1140.01	135423.51
3	1075WB+26.3	84.00' LT	1139.10	135458.96
4	1076WB+18.3	34.00' LT	1140.33	135409.50
5	1075WB+83.0	48.64' LT	1139.72	135423.94
6	1075WB+68.3	84.00' LT	1139.10	135459.21

STATION	LOCATION	REMOVING (ITEM DESCRIPTION)	204.9060 S.01
		{01. APRON	
		ENDWALLS FOR	
		CULVERT PIPE]	
		EACH	

STATION	LOCATION	EACH	204.9060.5.01 REMOVING (ITEM DESCRIPTION) (01. APRON ENDWALLS FOR CULVERT PIPE)											
			CATEGORY	STATION	TO	STATION	LOCATION	SY	REMOVING CONCRETE PAVEMENT	204.0100	204.0105 REMOVING CONCRETE PAVEMENT JOINTS	204.0109.S REMOVING CONCRETE SURFACE PARTIAL DEPTH	204.0110 REMOVING ASPHALTIC SURFACE	204.0115 REMOVING ASPHALTIC SURFACE BUTT JOINTS
1107+00	LT	1	0010	990+00	-	1364+44	29EB	180	-	-	-	-	-	-
1151+01	LT	1	0010	990+00	-	1364+44	29WB	180	-	-	-	-	-	-
1186+01	LT	1	0010	990+00	-	995+00	29WB	-	1,740	-	-	-	600	-
1191+98	LT	2	0010	1049+42	-	1076+00	29WB	-	-	69,200	-	-	-	3,430
1205+98	LT	2	0010	1074+65	-	1146+33	29EB	-	-	188,400	-	-	-	7,880
1208+61	LT	2	0010	1164+38	-	1174+41	29WB	-	870	-	-	-	320	-
1213+99	LT	1	0010	1164+38	-	1167+38	29EB	-	870	-	-	-	460	-
1249+87	RT	1	0010	1169+17	-	1172+17	29WB	-	870	-	-	-	320	-
1274+00	LT	1	0010	1169+20	-	1172+20	29WB	-	870	-	-	-	470	-
1281+00	MED	1	0010	1361+44	-	1364+44	29EB/WB	-	1,740	-	-	-	700	-
1297+01	MED	1	0010	96+79	-	103+64	CTH H	-	-	-	58	100	4,070	-
1325+29	RT	1	0010	4+23	-	9+56	NW RAMP - CTH H	-	-	-	23	-	1,460	-
1356+00	LT	1	0010	33+30	-	41+08	SW RAMP - CTH H	-	-	-	66	-	2,160	-
			0010	0+42	-	8+18	NE RAMP - CTH H	-	-	-	57	-	2,150	-
			0010	45+31	-	50+66	SE RAMP - CTH H	-	-	-	12	-	1,480	-
TOTAL 0010		16	0010	940+00	-	1364+44	SIDEROADS	-	-	-	209	320	-	-
								360	6,960	255,600	425	3,290	22,630	-
TOTAL 0010														

PROJECT NO:	1050-00-60	HWY:	STH 29	COUNTY:	CHIPPEWA & CLARK	MISCELLANEOUS QUANTITIES	E	44	SHEET
FILE NAME: C:\0\0\ONE-PIRIVE - CORRE, INC\ACTY PROJECTS\1050-00-30 - CLARK_CO_STH 29\500 - GANDOS\01_CDD_2024\1050-00-60\REVISED.DWG PLOT DATE: 12/18/2022 10:13 AM PLOT BY: ANDREW PETERSON, PE PLOT NAME: 1" = 1" LAYOUT NAME: 01-REV WSDOT/CADD/SHEET 42									

SPV.0180.01
SPECIAL (01.
DITCH
CLEANING)

STATION	LOCATION	SV
SPV.0180.01		
SPECIAL (01.		
DITCH		
CLEANING)		

996+37	L ^T	14
1004+00	L ^T	11

STATION	TO	STATION	LOCATION
415.0060		415.0120	415.0410
CONCRETE		CONCRETE	CONCRETE
PAVEMENT 6-		PAVEMENT 12-	PAVEMENT
INCH		INCH	APPROACH SLAB
SY		SY	SY

394

PROJECT NO: 1050-00-60

WY: STH 29

COUNTY: CHIPPEWA & CLARK

ISCELLANEOUS QUANTITIES

SHEET

47

E

FILE NAME : C:\OD\ONEDRIVE - CORR
LAYOUT NAME - 04-REV

G

PLOT DATE: 12/31/2025 10:14 AM

PLOT BY: ANDREW PETERSON, PE
PLOT NAME:

PLOT SCALE: $1'' = 1'$

WISDOT/CADDs SHEET 42

PROJECT NO:	1050-00-60	HWY: STH 29	COUNTY: CHIPPEWA & CLARK	MISCELLANEOUS QUANTITIES	E
FILE NAME : C:\0\ONEPWRIVE - CORRE. INC\NAY PROJECTS\1050-00-30_CLARK_CO_STH 29\500_CADD\SDA_CDD_2024\1050000-00-SHEETS\030204-MQ_REVISED.DWG					PLOT DATE :
					12/31/2022 10:14 AM
					PLOT BY :
					ANDREW PETERSON, PE
					PLOT SCALE :
					1" = 1'
					LAYOUT NAME : 04-040
					WS007/CADD SHEET 42

DESCRIPTION	STATION	MIXTURE USE	UNDERLYING SURFACE	BID ITEM	TONS	THICKNESS	QUALITY MANAGEMENT PROGRAM TO USE		
							MIXTURE ACCEPTANCE	DENSITY ACCEPTANCE	DENSITY TESTING BY THE DEPARTMENT;
CROSSOVERS	990+00 - 1167+40, 1196+10 - 1364+44	LOWER LAYER	EXISTING HMA SURFACE	4 MT S8-34 S	325	1.75"	PWL INCENTIVE AIR VOIDS/HMA PAVEMENT 460 2010	ACCEPTANCE TESTING BY THE DEPARTMENT; NOT ELIGIBLE FOR INCENTIVE	
CROSSOVERS	990+00 - 1167+40, 1196+10 - 1364+44	UPPER LAYER	4 MT S8-34 S	4 MT S8-34 S	370	2.00"	PWL INCENTIVE AIR VOIDS/HMA PAVEMENT 460 2010	ACCEPTANCE TESTING BY THE DEPARTMENT; NOT ELIGIBLE FOR INCENTIVE	
RAMPS	1154+19 - 1160+04, 1149+48 - 1162+58, 1173+09 - 1187+11, 1176+52 - 1182+89	LOWER LAYER	EXISTING CONCRETE PAVEMENT	4 MT S8-34 S	575	1.75"	PWL INCENTIVE AIR VOIDS/HMA PAVEMENT 460 2010	ACCEPTANCE TESTING BY THE DEPARTMENT; NOT ELIGIBLE FOR INCENTIVE	
RAMPS	1154+19 - 1160+04, 1149+48 - 1162+58, 1173+09 - 1187+11, 1176+52 - 1182+89	UPPER LAYER	4 MT S8-34 S	4 SMA S8-34 V	660	2.00"	QMP AS PER STP 450-020	INCENTIVE DENSITY/HMA PAVEMENT STP 460-020	
RAMPS	33+34 - 41+08, 19+23 - 24+56, 45+31 - 50+86, 0+42 - 8+17	UPPER LAYER	MILLED EXISTING HMA SURFACE	4 MT S8-34 S	955	2.25" - 3.75"	PWL INCENTIVE AIR VOIDS/HMA PAVEMENT 460 2010	ACCEPTANCE TESTING BY THE DEPARTMENT; NOT ELIGIBLE FOR INCENTIVE	
CTH I	96+12 - 103+37, 98+62 - 105+17	UPPER LAYER	MILLED EXISTING HMA SURFACE	4 MT S8-34 S	510	2.25"	PWL INCENTIVE AIR VOIDS/HMA PAVEMENT 460 2010	ACCEPTANCE TESTING BY THE DEPARTMENT; NOT ELIGIBLE FOR INCENTIVE	
GORES	1157+62 - 1159+10, 1161+31 - 1162+18, 1174+41 - 1175+40, 1177+49 - 1179+01	LOWER LAYER	EXISTING HMA SURFACE	4 MT S8-34 S	20	1.75"	PWL INCENTIVE AIR VOIDS/HMA PAVEMENT 460 2010	ACCEPTANCE TESTING BY THE DEPARTMENT; NOT ELIGIBLE FOR INCENTIVE	
GORES	1157+62 - 1159+10, 1161+31 - 1162+18, 1174+41 - 1175+40, 1177+49 - 1179+01	UPPER LAYER	4 MT S8-34 S	4 MT S8-34 S	25	2.00"	PWL INCENTIVE AIR VOIDS/HMA PAVEMENT 460 2010	ACCEPTANCE TESTING BY THE DEPARTMENT; NOT ELIGIBLE FOR INCENTIVE	
SIDE ROADS & MISC	990+00 - 1167+40, 1196+10 - 1364+44	UPPER LAYER	EXISTING HMA SURFACE	4 MT S8-34 S	507	2.00"	PWL INCENTIVE AIR VOIDS/HMA PAVEMENT 460 2010	ACCEPTANCE TESTING BY THE DEPARTMENT; NOT ELIGIBLE FOR INCENTIVE	

Addendum No. 01
ID 1050-00-60
Revised Sheet 50
January 8, 2026

FOR REFERENCE ONLY												
BARRIER SYSTEM GRADING SHAPING FINISHING												
205.0100	208.0100	625.0100	627.0200	628.0008	629.0210	630.0120						
			EROSION									
			MAT									
			URBAN									
			CLASS I									
			TYPE B									
			FERTILIZER									
			MIXTURE									
			NO. 20									
			LB									
			CY									
			SY									
			TOPSOIL									
			MULCHING									
			SY									
			CY									
			BORROW									
			CY									
			2									
			147									
			1150									
			280									
			870									
			0.80									
			52									
			-									
			8									
			230									
			230									
			-									
			0.20									
			11									
			4									
			54									
			640									
			250									
			390									
			0.50									
			29									
			-									
			7									
			300									
			300									
			-									
			0.20									
			14									
			-									
			-									
			120									
			120									
			-									
			39									
			500									
			290									
			210									
			0.40									
			23									
			6									
			122									
			770									
			280									
			490									
			0.50									
			35									
			12									
			377									
			3,710									
			1,750									
			1,960									
			2.7									
			170									

FOR REFERENCE ONLY													
BARRIER SYSTEM GRADING SHAPING FINISHING													
614.0010	614.2300	614.2500	614.2610	614.2620									
EXCAVATION COMMON			BORROW			TOPSOIL			MULCHING			SEEDING MIXTURE	
CY			CY			SY			SY			NO. 20	LB
2	147	1150	280	870	0.80	52							
-	8	230	230	-	0.20	11							
4	54	640	250	390	0.50	29							
-	7	300	300	-	0.20	14							
-	-	120	120	-	0.10	6							
-	39	500	290	210	0.40	23							
6	122	770	280	490	0.50	35							
12	377	3,710	1,750	1,960	2.7	170							

FOR REFERENCE ONLY													
BARRIER SYSTEM GRADING SHAPING FINISHING													
614.0010	614.2300	614.2500	614.2610	614.2620									
EXCAVATION COMMON			BORROW			TOPSOIL			MULCHING			SEEDING MIXTURE	
CY			CY			SY			SY			NO. 20	LB
2	147	1150	280	870	0.80	52							
-	8	230	230	-	0.20	11							
4	54	640	250	390	0.50	29							
-	7	300	300	-	0.20	14							
-	-	120	120	-	0.10	6							
-	39	500	290	210	0.40	23							
6	122	770	280	490	0.50	35							
12	377	3,710	1,750	1,960	2.7	170							

628.7005 628.7555												
INLET												
PROTECTION CULVERT PIPE												
CATEGORY	STATION	LOCATION	TYPE	EACH	CHECKS	PIPE						
00010	1004+00	MED	-		2							
00010	1052+04	LT	-		10							
00010	1053+97	MED	1		-							
00010	1061+99	MED	-		2							
00010	1069+51	MED	1		-							
00010	1080+00	MED	-		2							
00010	1088+00	MED	-		2							
00010	1097+02	MED	1		-							
00010	1106+98	MED	1		-							
00010	1116+00	MED	-		2							
00010	1124+00	MED	-		2							
00010	1135+35	MED	1		-							
00010	1144+05	MED	-		2							
00010	1191+98	MED	-		2							
00010	1205+98	MED	-		2							
00010	1208+61	MED	-		2							
00010	1213+99	MED	-		2							
00010	1281+00	MED	-		2							
00010	1297+01	MED	-		2							
00010	UNDISTRIBUTED				-	9						
TOTAL 00010 5 45												

FOR REFERENCE ONLY													
BARRIER SYSTEM GRADING SHAPING FINISHING													
614.0010	614.2300	614.2500	614.2610	614.2620									
EXCAVATION COMMON			BORROW			TOPSOIL			MULCHING			SEEDING MIXTURE	
CY			CY			SY			SY			NO. 20	LB
2	147	1150	280	870	0.80	52							
-	8	230	230	-	0.20	11							
4	54	640	250	390	0.50	29							
-	7	300	300	-	0.20	14							
-	-	120	120	-	0.10	6							
-	39	500	290	210	0.40	23							
6	122	770	280	490	0.50	35							
12	377	3,710	1,750	1,960	2.7	170							

204.0130	204.0150	601.0411	601.0415	601.0557	620.0300
REMOVING CURB	REMOVING CURB & GUTTER	CONCRETE CURB & GUTTER 30- INCH TYPED	CONCRETE CURB & GUTTER 6- INCH TYPED	CONCRETE CURB & GUTTER 6- INCH SLOPED 30- INCH TYPED	CONCRETE CURB & GUTTER 6- INCH SLOPED 36- INCH TYPED
LF	LF	LF	LF	LF	NOSE SF
-	110	-	-	-	-
-	60	-	-	-	-
-	70	-	60	-	-
-	60	-	-	60	-
-	70	-	-	75	-
-	60	-	-	75	-
-	90	-	-	75	-
-	90	-	82	-	-
60	-	-	56	-	117
-	100	-	-	80	-
60	70	-	54	53	93
-	60	-	-	60	-
-	20	-	-	-	49
-	140	139	-	-	MEDIAN
30	10	-	17	64	62
-	30	-	-	72	-
-	60	-	-	62	-
30	-	-	25	-	68
TOTAL 0010					389

FOR REFERENCE ONLY													
BARRIER SYSTEM GRADING SHAPING FINISHING													
614.0010	614.2300	614.2500	614.2610	614.2620									
EXCAVATION COMMON			BORROW			TOPSOIL			MULCHING			SEEDING MIXTURE	
CY			CY			SY			SY			NO. 20	LB
2	147	1150	280	870	0.80	52							
-	8	230	230	-	0.20	11							
4	54	640	250	390	0.50	29							
-	7	300	300	-	0.20	14							
-	-	120	120	-	0.10	6							
-	39	500	290	210	0.40	23							
6	122	770	280	490	0.50	35							
12	377	3,710	1,750	1,960	2.7	170							

PROJECT NO: 1050-00-60 HWY: STH 29 COUNTY: CHIPPEWA & CLARK MISCELLANEOUS QUANTITIES SHEET 50 E

FILE NAME: C:\DONES\DRIVE - CORRE, INC\PROJECTS\1050-00-30, CLARK CO, STH 29\500, CAD\0501_C30_2024\10500030\0501-00-60, REVISED.DWG PLOT DATE: 12/31/2025 10:14 AM PLOT BY: ANDREW PETERSON, PE PLOT SCALE: 1"=1' WBS007CADD05 SHEET 42

Addendum No. 01
ID 1050-00-60
Revised Sheet 51
January 8, 2026

GENERAL NOTES

DETAILS OF CONSTRUCTION, MATERIALS AND WORKMANSHIP NOT SHOWN ON THIS DRAWING SHALL CONFORM TO THE PERTINENT REQUIREMENTS OF THE STANDARD SPECIFICATIONS AND THE APPLICABLE SPECIAL PROVISIONS, UNLESS OTHERWISE AUTHORIZED IN WRITING BY THE ENGINEER. THE CONTRACTOR SHALL NOT ORDER AND DELIVER PRECAST INLET UNITS REQUIRED FOR THE PROJECT UNTIL A LIST OF SIZES IS FURNISHED BY THE ENGINEER.

DETAILED DRAWINGS FOR PROPOSED ALTERNATE DESIGNS FOR INLETS WHICH MAY INCLUDE PRECAST REINFORCED CONCRETE INLETS, SHALL BE SUBMITTED TO THE ENGINEER FOR APPROVAL PROVIDING THAT SUCH ALTERNATE DESIGNS MAKE PROVISION FOR EQUIVALENT CAPACITY AND STRENGTH.

ALL MEDIAN INLETS ARE DESIGNATED ON THE PLANS AS "INLETS - 16AS" ETC. THE FIRST NUMBER AND LETTER DESIGNATE THE TYPE OF STRUCTURE, AND THE FOLLOWING LETTERS DESIGNATE THE TYPE OF COVER TO BE USED TO COMPRISE THE COMPLETE UNIT.

BASES SHALL BE PLACED ON A BED OF MATERIAL AT LEAST 6 INCHES IN DEPTH, WHICH MEETS THE REQUIREMENTS OF THE STANDARD SPECIFICATIONS. THE BEDDING SHALL BE COMPACTED AND PROVIDE UNIFORM SUPPORT FOR THE ENTIRE AREA OF THE BASE.


ALL PRECAST INLET UNITS SHALL CONFORM TO THE PERTINENT REQUIREMENTS OF ASTM C 913.

ALL BAR STEEL REINFORCEMENT SHALL BE EMBEDDED 2 INCHES CLEAR UNLESS OTHERWISE SHOWN OR NOTED.


PRECAST REINFORCED RISERS SHALL HAVE A TONGUE AND GROOVE JOINT WITH TONGUE UP OR DOWN.

MAXIMUM INSIDE PIPE DIAMETERS DETERMINED BY 2" CLEARANCE ON EACH SIDE OF THE OUTSIDE WALL OF THE PIPE. SEE DETAIL "A". ASSUMES PIPE ENTERS PERPENDICULAR TO THE STRUCTURE.

- ① FOR PRECAST INLETS AND REINFORCED CONCRETE BASES PROVIDE REINFORCING STEEL IN ACCORDANCE TO ASTM C 913.
- ② CONTRACTOR TO PROVIDE DRAWING(S) STAMPED BY A PROFESSIONAL ENGINEER FOR STEEL REINFORCING DESIGN FOR CAST-IN-PLACE STRUCTURES.

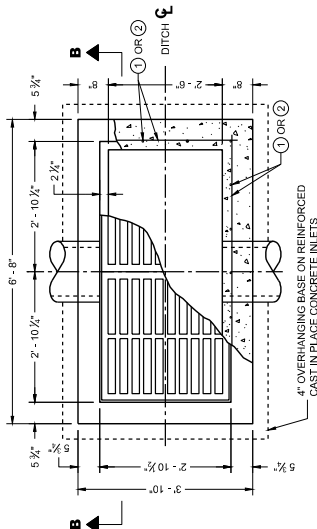


PLAN VIEW

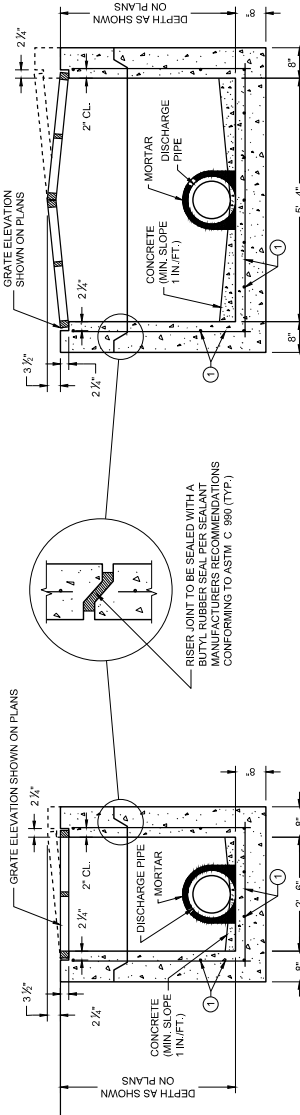


PRECAST REINFORCED CONCRETE
SECTION A - A

PRECAST REINFORCED CONCRETE
SECTION B - B

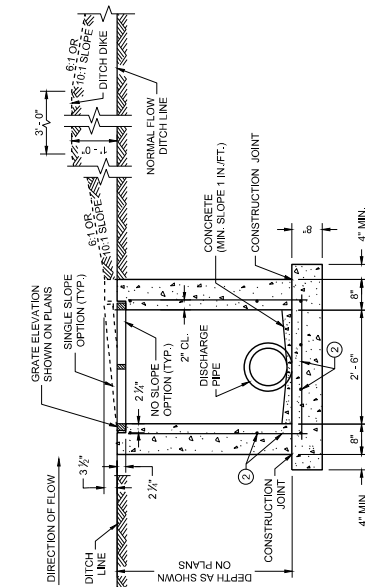


REINFORCED CAST IN PLACE CONCRETE
SECTION A - A

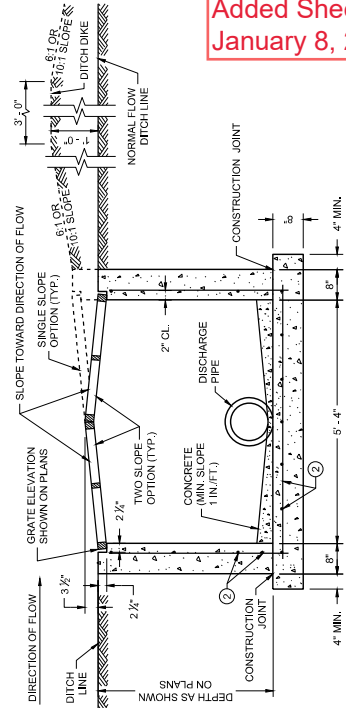

REINFORCED CAST IN PLACE CONCRETE
SECTION B - B

INLETS MEDIAN 1 GRATE

INLETS MEDIAN 2 GRATE

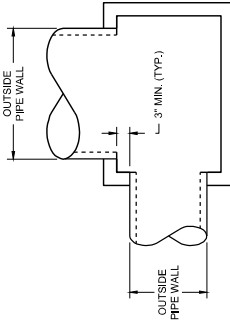

DETAIL "A"

PIPE MATRIX

INLET SIZE	MAXIMUM INSIDE PIPE DIAMETER	WIDTH (IN)	LENGTH (IN)
1 GRATE	18	18	18
2 GRATE	18	18	42

Addendum No. 01
ID 1050-00-60
Added Sheet 73A
January 8, 2026

INLETS
MEDIAN 1 AND 2 GRATE

STATE OF WISCONSIN
DEPARTMENT OF TRANSPORTATION

APPROVED
December 2023
DATE
/S/ Rodney Taylor
ROADWAY DESIGN DEVELOPMENT
UNIT SUPERVISOR
73A
PAPA



Proposal Schedule of Items

Page 1 of 11

Proposal ID: 20260113040 Project(s): 1050-00-60

Federal ID(s): WISC 2026157

SECTION: 0001

Contract Items

Alt Set ID:

Alt Mbr ID:

Proposal Line Number	Item ID Description	Approximate Quantity and Units	Unit Price	Bid Amount
0002	201.0110 Clearing	90.000 SY	_____.	_____.
0004	201.0210 Grubbing	90.000 SY	_____.	_____.
0006	203.0220 Removing Structure (structure) 01. B-09-29	1.000 EACH	_____.	_____.
0008	204.0100 Removing Concrete Pavement	360.000 SY	_____.	_____.
0010	204.0105 Removing Concrete Pavement Butt Joints	6,960.000 SY	_____.	_____.
0012	204.0110 Removing Asphaltic Surface	425.000 SY	_____.	_____.
0014	204.0115 Removing Asphaltic Surface Butt Joints	3,290.000 SY	_____.	_____.
0016	204.0120 Removing Asphaltic Surface Milling	22,630.000 SY	_____.	_____.
0018	204.0126.S Removing Asphaltic Longitudinal Notched Wedge Joint Milling	77,800.000 LF	_____.	_____.
0020	204.0130 Removing Curb	180.000 LF	_____.	_____.
0022	204.0150 Removing Curb & Gutter	1,100.000 LF	_____.	_____.
0024	204.0165 Removing Guardrail	2,360.000 LF	_____.	_____.
0026	204.0190 Removing Surface Drains	8.000 EACH	_____.	_____.
0028	204.9060.S Removing (item description) 01. Apron Endwalls for Culvert Pipe	16.000 EACH	_____.	_____.
0030	205.0100 Excavation Common	1,685.000 CY	_____.	_____.



Proposal Schedule of Items

Page 2 of 11

Proposal ID: 20260113040 Project(s): 1050-00-60

Federal ID(s): WISC 2026157

SECTION: 0001

Contract Items

Alt Set ID:

Alt Mbr ID:

Proposal Line Number	Item ID Description	Approximate Quantity and Units	Unit Price	Bid Amount
0032	205.9016.S Grading Shaping and Finishing Intersection (location) 01. 345th St	1.000 EACH	_____.	_____.
0034	206.2001 Excavation for Structures Culverts (structure) 01. B-9-29	1.000 EACH	_____.	_____.
0036	206.5001 Cofferdams (structure) 01. B-9-29	1.000 EACH	_____.	_____.
0038	210.2500 Backfill Structure Type B	200.000 TON	_____.	_____.
0040	211.0101 Prepare Foundation for Asphaltic Paving (project) 01. 1050-00-60	1.000 EACH	_____.	_____.
0042	213.0100 Finishing Roadway (project) 01. 1050- 00-60	1.000 EACH	_____.	_____.
0044	305.0110 Base Aggregate Dense 3/4-Inch	10,750.000 TON	_____.	_____.
0046	305.0120 Base Aggregate Dense 1 1/4-Inch	294.000 TON	_____.	_____.
0048	311.0110 Breaker Run	45.000 TON	_____.	_____.
0050	415.0060 Concrete Pavement 6-Inch	40.000 SY	_____.	_____.
0052	415.0120 Concrete Pavement 12-Inch	72.000 SY	_____.	_____.
0054	415.0410 Concrete Pavement Approach Slab	176.000 SY	_____.	_____.
0056	416.0610 Drilled Tie Bars	1,926.000 EACH	_____.	_____.
0058	416.0620 Drilled Dowel Bars	8,693.000 EACH	_____.	_____.
0060	416.1710 Concrete Pavement Repair	5,212.000 SY	_____.	_____.



Proposal Schedule of Items

Page 3 of 11

Proposal ID: 20260113040 Project(s): 1050-00-60

Federal ID(s): WISC 2026157

SECTION: 0001

Contract Items

Alt Set ID:

Alt Mbr ID:

Proposal Line Number	Item ID Description	Approximate Quantity and Units	Unit Price	Bid Amount
0062	416.1720 Concrete Pavement Replacement	1,460.000 SY	_____.	_____.
0064	455.0605 Tack Coat	34,990.000 GAL	_____.	_____.
0066	460.0105.S HMA Percent Within Limits (PWL) Test Strip Volumetrics	1.000 EACH	_____.	_____.
0068	460.0110.S HMA Percent Within Limits (PWL) Test Strip Density	1.000 EACH	_____.	_____.
0070	460.0115.S HMA Pavement Test Strip Volumetrics	1.000 EACH	_____.	_____.
0072	460.0120.S HMA Pavement Test Strip Density	2.000 EACH	_____.	_____.
0074	460.2000 Incentive Density HMA Pavement	18,460.000 DOL	1.00000	18,460.00
0076	460.2005 Incentive Density PWL HMA Pavement	17,150.000 DOL	1.00000	17,150.00
0078	460.2007 Incentive Density HMA Pavement Longitudinal Joints	13,120.000 DOL	1.00000	13,120.00
0080	460.2010 Incentive Air Voids HMA Pavement	33,750.000 DOL	1.00000	33,750.00
0082	460.6244 HMA Pavement 4 MT 58-34 S	33,742.000 TON	_____.	_____.
0084	460.8644 HMA Pavement 4 SMA 58-34 V	28,830.000 TON	_____.	_____.
0086	460.9000.S Material Transfer Vehicle	1.000 EACH	_____.	_____.
0088	465.0105 Asphaltic Surface	1,136.000 TON	_____.	_____.
0090	465.0110 Asphaltic Surface Patching	400.000 TON	_____.	_____.



Proposal Schedule of Items

Page 4 of 11

Proposal ID: 20260113040 Project(s): 1050-00-60

Federal ID(s): WISC 2026157

SECTION: 0001

Contract Items

Alt Set ID:

Alt Mbr ID:

Proposal Line Number	Item ID Description	Approximate Quantity and Units	Unit Price	Bid Amount
0092	465.0510 Asphaltic Rumble Strips, Shoulder Divided Roadway	138,600.000 LF	_____.	_____.
0094	504.0100 Concrete Masonry Culverts	33.000 CY	_____.	_____.
0096	505.0600 Bar Steel Reinforcement HS Coated Structures	2,880.000 LB	_____.	_____.
0098	509.1500 Concrete Surface Repair	80.000 SF	_____.	_____.
0100	511.1200 Temporary Shoring (structure) 01. B-09-0029	550.000 SF	_____.	_____.
0102	516.0500 Rubberized Membrane Waterproofing	19.000 SY	_____.	_____.
0104	520.8000 Concrete Collars for Pipe	6.000 EACH	_____.	_____.
0106	520.8700 Cleaning Culvert Pipes	31.000 EACH	_____.	_____.
0108	522.1018 Apron Endwalls for Culvert Pipe Reinforced Concrete 18-Inch	12.000 EACH	_____.	_____.
0110	522.1024 Apron Endwalls for Culvert Pipe Reinforced Concrete 24-Inch	4.000 EACH	_____.	_____.
0112	524.0118 Culvert Pipe Salvaged 18-Inch	24.000 LF	_____.	_____.
0114	524.0124 Culvert Pipe Salvaged 24-Inch	64.000 LF	_____.	_____.
0116	524.0130 Culvert Pipe Salvaged 30-Inch	8.000 LF	_____.	_____.
0118	524.0148 Culvert Pipe Salvaged 48-Inch	16.000 LF	_____.	_____.



Proposal Schedule of Items

Page 5 of 11

Proposal ID: 20260113040 Project(s): 1050-00-60

Federal ID(s): WISC 2026157

SECTION: 0001

Contract Items

Alt Set ID:

Alt Mbr ID:

Proposal Line Number	Item ID Description	Approximate Quantity and Units	Unit Price	Bid Amount
0120	524.0618 Apron Endwalls for Culvert Pipe Salvaged 18-Inch	1.000 EACH	_____.	_____.
0122	524.0624 Apron Endwalls for Culvert Pipe Salvaged 24-Inch	5.000 EACH	_____.	_____.
0124	524.0630 Apron Endwalls for Culvert Pipe Salvaged 30-Inch	1.000 EACH	_____.	_____.
0126	524.0648 Apron Endwalls for Culvert Pipe Salvaged 48-Inch	1.000 EACH	_____.	_____.
0128	601.0411 Concrete Curb & Gutter 30-Inch Type D	139.000 LF	_____.	_____.
0130	601.0415 Concrete Curb & Gutter 6-Inch Sloped 30-Inch Type J	152.000 LF	_____.	_____.
0132	601.0557 Concrete Curb & Gutter 6-Inch Sloped 36-Inch Type D	818.000 LF	_____.	_____.
0134	602.0405 Concrete Sidewalk 4-Inch	490.000 SF	_____.	_____.
0136	602.3010 Concrete Surface Drains	38.000 CY	_____.	_____.
0138	606.0200 Riprap Medium	39.000 CY	_____.	_____.
0140	614.0010 Barrier System Grading Shaping Finishing	7.000 EACH	_____.	_____.
0142	614.2300 MGS Guardrail 3	1,550.000 LF	_____.	_____.
0144	614.2500 MGS Thrie Beam Transition	160.000 LF	_____.	_____.
0146	614.2610 MGS Guardrail Terminal EAT	7.000 EACH	_____.	_____.



Proposal Schedule of Items

Page 6 of 11

Proposal ID: 20260113040 Project(s): 1050-00-60

Federal ID(s): WISC 2026157

SECTION: 0001

Contract Items

Alt Set ID:

Alt Mbr ID:

Proposal Line Number	Item ID Description	Approximate Quantity and Units	Unit Price	Bid Amount
0148	614.2620 MGS Guardrail Terminal Type 2	3.000 EACH	_____.	_____.
0150	618.0100 Maintenance and Repair of Haul Roads (project) 01. 1050-00-60	1.000 EACH	_____.	_____.
0152	619.1000 Mobilization	1.000 EACH	_____.	_____.
0154	620.0300 Concrete Median Sloped Nose	389.000 SF	_____.	_____.
0156	624.0100 Water	115.000 MGAL	_____.	_____.
0158	625.0100 Topsoil	22,620.000 SY	_____.	_____.
0160	625.0500 Salvaged Topsoil	1,780.000 SY	_____.	_____.
0162	627.0200 Mulching	22,000.000 SY	_____.	_____.
0164	628.1504 Silt Fence	7,089.000 LF	_____.	_____.
0166	628.1520 Silt Fence Maintenance	7,089.000 LF	_____.	_____.
0168	628.1905 Mobilizations Erosion Control	6.000 EACH	_____.	_____.
0170	628.1910 Mobilizations Emergency Erosion Control	4.000 EACH	_____.	_____.
0172	628.2008 Erosion Mat Urban Class I Type B	2,390.000 SY	_____.	_____.
0174	628.7504 Temporary Ditch Checks	90.000 LF	_____.	_____.
0176	628.7555 Culvert Pipe Checks	45.000 EACH	_____.	_____.
0178	629.0210 Fertilizer Type B	20.000 CWT	_____.	_____.



Proposal Schedule of Items

Page 7 of 11

Proposal ID: 20260113040 Project(s): 1050-00-60

Federal ID(s): WISC 2026157

SECTION: 0001

Contract Items

Alt Set ID:

Alt Mbr ID:

Proposal Line Number	Item ID Description	Approximate Quantity and Units	Unit Price	Bid Amount
0180	630.0120 Seeding Mixture No. 20	1,094.000 LB	_____.	_____.
0182	630.0200 Seeding Temporary	664.000 LB	_____.	_____.
0184	630.0500 Seed Water	584.000 MGAL	_____.	_____.
0186	633.5200 Markers Culvert End	124.000 EACH	_____.	_____.
0188	634.0612 Posts Wood 4x6-Inch X 12-FT	6.000 EACH	_____.	_____.
0190	637.1220 Signs Type I Reflective SH	856.000 SF	_____.	_____.
0192	637.2220 Signs Type II Reflective SH	13.500 SF	_____.	_____.
0194	638.2102 Moving Signs Type II	1.000 EACH	_____.	_____.
0196	638.2601 Removing Signs Type I	11.000 EACH	_____.	_____.
0198	638.2602 Removing Signs Type II	10.000 EACH	_____.	_____.
0200	638.3000 Removing Small Sign Supports	8.000 EACH	_____.	_____.
0202	638.4000 Moving Small Sign Supports	1.000 EACH	_____.	_____.
0204	642.5001 Field Office Type B	1.000 EACH	_____.	_____.
0206	643.0300 Traffic Control Drums	195,178.000 DAY	_____.	_____.
0208	643.0370.S Digital Speed Reduction System (DSRS)	334.000 DAY	_____.	_____.
0210	643.0420 Traffic Control Barricades Type III	1,478.000 DAY	_____.	_____.



Proposal Schedule of Items

Page 8 of 11

Proposal ID: 20260113040 Project(s): 1050-00-60

Federal ID(s): WISC 2026157

SECTION: 0001

Contract Items

Alt Set ID:

Alt Mbr ID:

Proposal Line Number	Item ID Description	Approximate Quantity and Units	Unit Price	Bid Amount
0212	643.0705 Traffic Control Warning Lights Type A	2,872.000 DAY	_____.	_____.
0214	643.0715 Traffic Control Warning Lights Type C	13,864.000 DAY	_____.	_____.
0216	643.0810 Traffic Control Connected Arrow Boards	334.000 DAY	_____.	_____.
0218	643.0900 Traffic Control Signs	8,756.000 DAY	_____.	_____.
0220	643.0910 Traffic Control Covering Signs Type I	10.000 EACH	_____.	_____.
0222	643.0920 Traffic Control Covering Signs Type II	10.000 EACH	_____.	_____.
0224	643.1050 Traffic Control Signs PCMS	14.000 DAY	_____.	_____.
0226	643.1220 Traffic Control Connected Work Zone Start and End Location Markers	334.000 DAY	_____.	_____.
0228	643.3165 Temporary Marking Line Paint 6-Inch	174,971.000 LF	_____.	_____.
0230	643.3180 Temporary Marking Line Removable Tape 6-Inch	2,920.000 LF	_____.	_____.
0232	643.3265 Temporary Marking Line Paint 10-Inch	2,523.000 LF	_____.	_____.
0234	643.5000 Traffic Control	1.000 EACH	_____.	_____.
0236	645.0120 Geotextile Type HR	104.000 SY	_____.	_____.
0238	646.1020 Marking Line Epoxy 4-Inch	1,342.000 LF	_____.	_____.
0240	646.2025 Marking Line Grooved Black Epoxy 6-Inch	18,650.000 LF	_____.	_____.



Proposal Schedule of Items

Page 9 of 11

Proposal ID: 20260113040 Project(s): 1050-00-60

Federal ID(s): WISC 2026157

SECTION: 0001

Contract Items

Alt Set ID:

Alt Mbr ID:

Proposal Line Number	Item ID Description	Approximate Quantity and Units	Unit Price	Bid Amount
0242	646.2040 Marking Line Grooved Wet Ref Epoxy 6-Inch	151,950.000 LF	_____.	_____.
0244	646.2050 Marking Line Grooved Permanent Tape 6-Inch	18,650.000 LF	_____.	_____.
0246	646.3020 Marking Line Epoxy 8-Inch	281.000 LF	_____.	_____.
0248	646.4040 Marking Line Grooved Wet Ref Epoxy 10-Inch	174.000 LF	_____.	_____.
0250	646.4050 Marking Line Grooved Permanent Tape 10-Inch	5,241.000 LF	_____.	_____.
0252	646.5120 Marking Word Epoxy	3.000 EACH	_____.	_____.
0254	646.5320 Marking Railroad Crossing Epoxy	6.000 EACH	_____.	_____.
0256	646.5420 Marking Aerial Enforcement Bar Epoxy	45.000 EACH	_____.	_____.
0258	646.6120 Marking Stop Line Epoxy 18-Inch	120.000 LF	_____.	_____.
0260	646.7220 Marking Chevron Epoxy 24-Inch	639.000 LF	_____.	_____.
0262	646.8120 Marking Curb Epoxy	134.000 LF	_____.	_____.
0264	646.8220 Marking Island Nose Epoxy	4.000 EACH	_____.	_____.
0266	646.9002 Marking Removal Line 6-Inch	880.000 LF	_____.	_____.
0268	650.4500 Construction Staking Subgrade	156.000 LF	_____.	_____.
0270	650.5000 Construction Staking Base	156.000 LF	_____.	_____.



Proposal Schedule of Items

Page 10 of 11

Proposal ID: 20260113040 Project(s): 1050-00-60

Federal ID(s): WISC 2026157

SECTION: 0001

Contract Items

Alt Set ID:

Alt Mbr ID:

Proposal Line Number	Item ID Description	Approximate Quantity and Units	Unit Price	Bid Amount
0272	650.5500 Construction Staking Curb Gutter and Curb & Gutter	199.000 LF	_____.	_____.
0274	650.8000 Construction Staking Resurfacing Reference	80,223.000 LF	_____.	_____.
0276	650.9500 Construction Staking Sidewalk (project) 01. 1050-00-60	1.000 EACH	_____.	_____.
0278	650.9911 Construction Staking Supplemental Control (project) 01. 1050-00-60	1.000 EACH	_____.	_____.
0280	650.9920 Construction Staking Slope Stakes	449.000 LF	_____.	_____.
0282	690.0150 Sawing Asphalt	3,493.000 LF	_____.	_____.
0284	690.0250 Sawing Concrete	22,273.000 LF	_____.	_____.
0286	715.0502 Incentive Strength Concrete Structures	500.000 DOL	1.00000	500.00
0288	715.0720 Incentive Compressive Strength Concrete Pavement	500.000 DOL	1.00000	500.00
0290	740.0440 Incentive IRI Ride	56,516.000 DOL	1.00000	56,516.00
0292	999.2100.S Installing and Maintaining Climbing Turtle Exclusion Fence	580.000 LF	_____.	_____.
0294	ASP.1T0A On-the-Job Training Apprentice at \$5.00/HR	2,400.000 HRS	5.00000	12,000.00
0296	ASP.1T0G On-the-Job Training Graduate at \$5.00/HR	2,000.000 HRS	5.00000	10,000.00
0298	SPV.0180 Special 01. Ditch Cleaning	394.000 SY	_____.	_____.



Proposal Schedule of Items

Page 11 of 11

Proposal ID: 20260113040 Project(s): 1050-00-60

Federal ID(s): WISC 2026157

SECTION: 0001

Contract Items

Alt Set ID:

Alt Mbr ID:

Proposal Line Number	Item ID Description	Approximate Quantity and Units	Unit Price	Bid Amount
0300	204.0109.S Removing Concrete Surface Partial Depth	255,600.000 SF	_____.	_____.
0302	611.0430 Reconstructing Inlets	2.000 EACH	_____.	_____.
0304	628.7005 Inlet Protection Type A	5.000 EACH	_____.	_____.
Section: 0001			Total:	_____.
			Total Bid:	_____.