



Wisconsin Department of Transportation

February 4, 2026

Division of Transportation Systems Development

Bureau of Project Development
4822 Madison Yards Way, 4th Floor South
Madison, WI 53705

Telephone: (608) 266-1631
Facsimile (FAX): (608) 266-8459

NOTICE TO ALL CONTRACTORS:

Proposal #22: 1130-64-73, WISC2026186
Appleton – De Pere
I-41 Mainline, Lynndale - Meade
IH 41
Outagamie County

1130-64-77, WISC2026187
Appleton – De Pere
Richmond St (WIS 47) Interchange
IH 41
Outagamie County

Letting of February 10, 2026

This is Addendum No. 01, which provides for the following:

Special Provisions:

Revised Special Provisions	
Article No.	Description
1.3	Other Contracts.
5.1	Utilities.
7.8	Environmental Protection, Northern Long Eared Bat.

Schedule of Items:

Revised Bid Item Quantities					
Bid Item	Item Description	Unit	Proposal Total Prior to Addendum	Proposal Quantity Change (-)	Proposal Total After Addendum
624.0100	Water	MGAL	6,092	-4,442	1,650
652.0800	Conduit Loop Detector	LF	2,338	224	2,562
655.0700	Loop Detector Lead In Cable	LF	4,134	631	4,765
655.0800	Loop Detector Wire	LF	7,136	912	8,048

Added Bid Item Quantities					
Bid Item	Item Description	Unit	Proposal Total Prior to Addendum	Quantity Added	Proposal Total After Addendum
390.0100	Removing Pavement for Base Patching	CY	0	50	50
390.0201	Base Patching Asphaltic	TON	0	100	100

Plan Sheets:

Revised Plan Sheets	
Plan Sheet	Plan Sheet Title (brief description of changes to sheet)
1019	Traffic Control. Revise paid for as to Moving Signs Type II
1020	Traffic Control. Revise paid for as to Moving Signs Type II
1021	Traffic Control. Revise paid for as to Moving Signs Type II
1022	Traffic Control. Revise paid for as to Moving Signs Type II
1023	Traffic Control. Revise paid for as to Moving Signs Type II
1024	Traffic Control. Revise paid for as to Moving Signs Type II
1101	MQ. Revise Water quantity
1102	MQ. Revise Water quantity
1150	MQ. Added Removing Pavement for Base Patching and Base Patching Asphaltic
1167	MQ. Revised Loop Detector Quantities
1171	MQ. Revised Loop Detector Quantities

Added Plan Sheets	
Plan Sheet	Plan Sheet Title (brief description of why sheet was added)
1498A	Sign Plate D9-54A

The responsibility for notifying potential subcontractors and suppliers of these changes remains with the prime contractor.

Sincerely,

Mike Coleman

Proposal Development Specialist
Proposal Management Section

ADDENDUM NO. 01

1130-64-73/77

February 4, 2026

Special Provisions

1.3 Other Contracts.

Add the following:

The City of Appleton will be completing sanitary sewer replacement along CTH JJ/Edgewood Drive which will be closed east of STH 47 until April 17. Coordinate activities and detours with this project.

5.1 Utilities.

*Replace paragraph two under subsection titled **AT&T Wisconsin (COMLN)** under section titled **1130-64-77** with the following:*

AT&T Wisconsin has 4 manholes that will be discontinued at the following locations prior to construction:

- Station 1746'RMB'+37, 34 feet right
- Station 1741'RMCA'+70, 30 feet right
- Station 200'RMSB'+03, 18 feet left
- Station 213'RMSB'+53, 7 feet left

7.8 Environmental Protection, Northern Long Eared Bat.

Add the following:

Removing Structures

Bats are known or assumed to have been utilizing the following structures: B-44-020 (existing southbound IH 41 bridge over Fox Valley and Lake Superior Railroad). No demolition of this structure may occur from April 1 – October 31, both dates inclusive.

If any live or dead bats are discovered during razing, immediately cease razing operations on the site and contact the engineer. The department will consult with the Wisconsin Department of Natural Resources (WDNR) and US Fish and Wildlife Services (USFWS). The department will coordinate the removal of any live, sick, injured, or dead bats.

<https://dnr.wisconsin.gov/sites/default/files/topic/ERReview/CaveBatBroadITP-AConservationPlan.pdf>

Schedule of Items

Attached, dated February 4, 2026, are the revised Schedule of Items Pages 21, 29, 30, and 43.

Plan Sheets


The following 8½ x 11-inch sheets are attached and made part of the plans for this proposal:

Revised: 1019, 1020, 1021, 1022, 1023, 1024, 1101, 1102, 1150, 1167 and 1171.

Added: 1498A.


END OF ADDENDUM

Addendum No. 01
ID 1130-64-73/77
Revised Sheet 1019
February 4, 2026

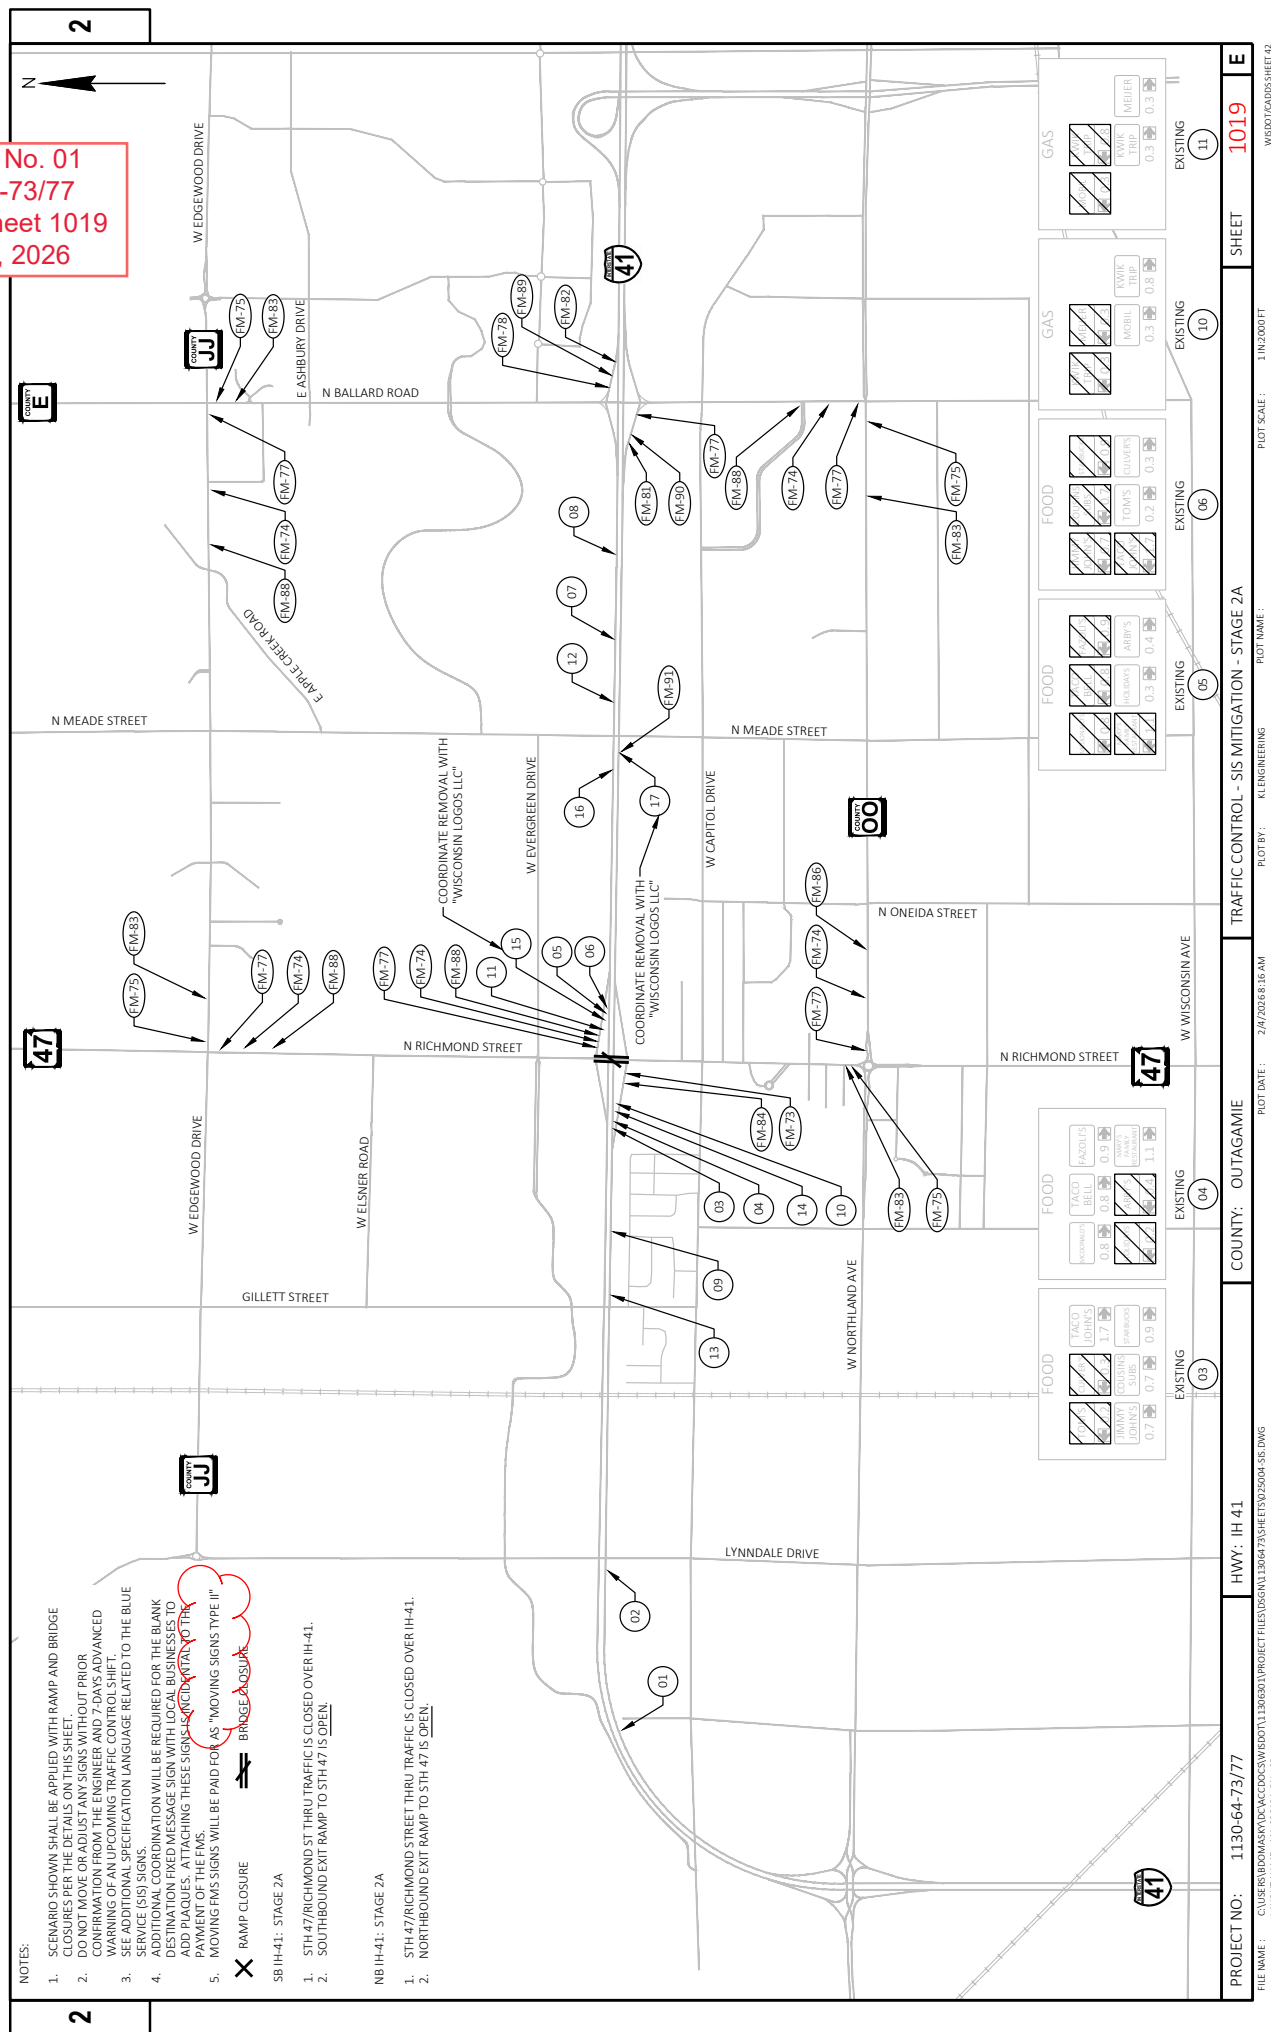


PROJECT NO:	1130-64-73/77	HWY:	IH 41	COUNTY:	OUTAGAMIE	TRAFFIC CONTROL - SIS MITIGATION - STAGE 2A	SHEET	1019
FILE NAME: C:\USER\BIDOMASKY\DC\KACCD\N113064\PROJECT FILES\DSG\N13064\73SHEETS\2504-SIS.DWG				PLOT DATE: 2/4/2026 8:16 AM		PLOT BY: KLENGERING	PLOT NAME:	PLOT SCALE: 1 IN=2000 FT
WBDT04005SHEET 42								

Addendum No. 01
ID 1130-64-73/77
Revised Sheet 1020
February 4, 2026

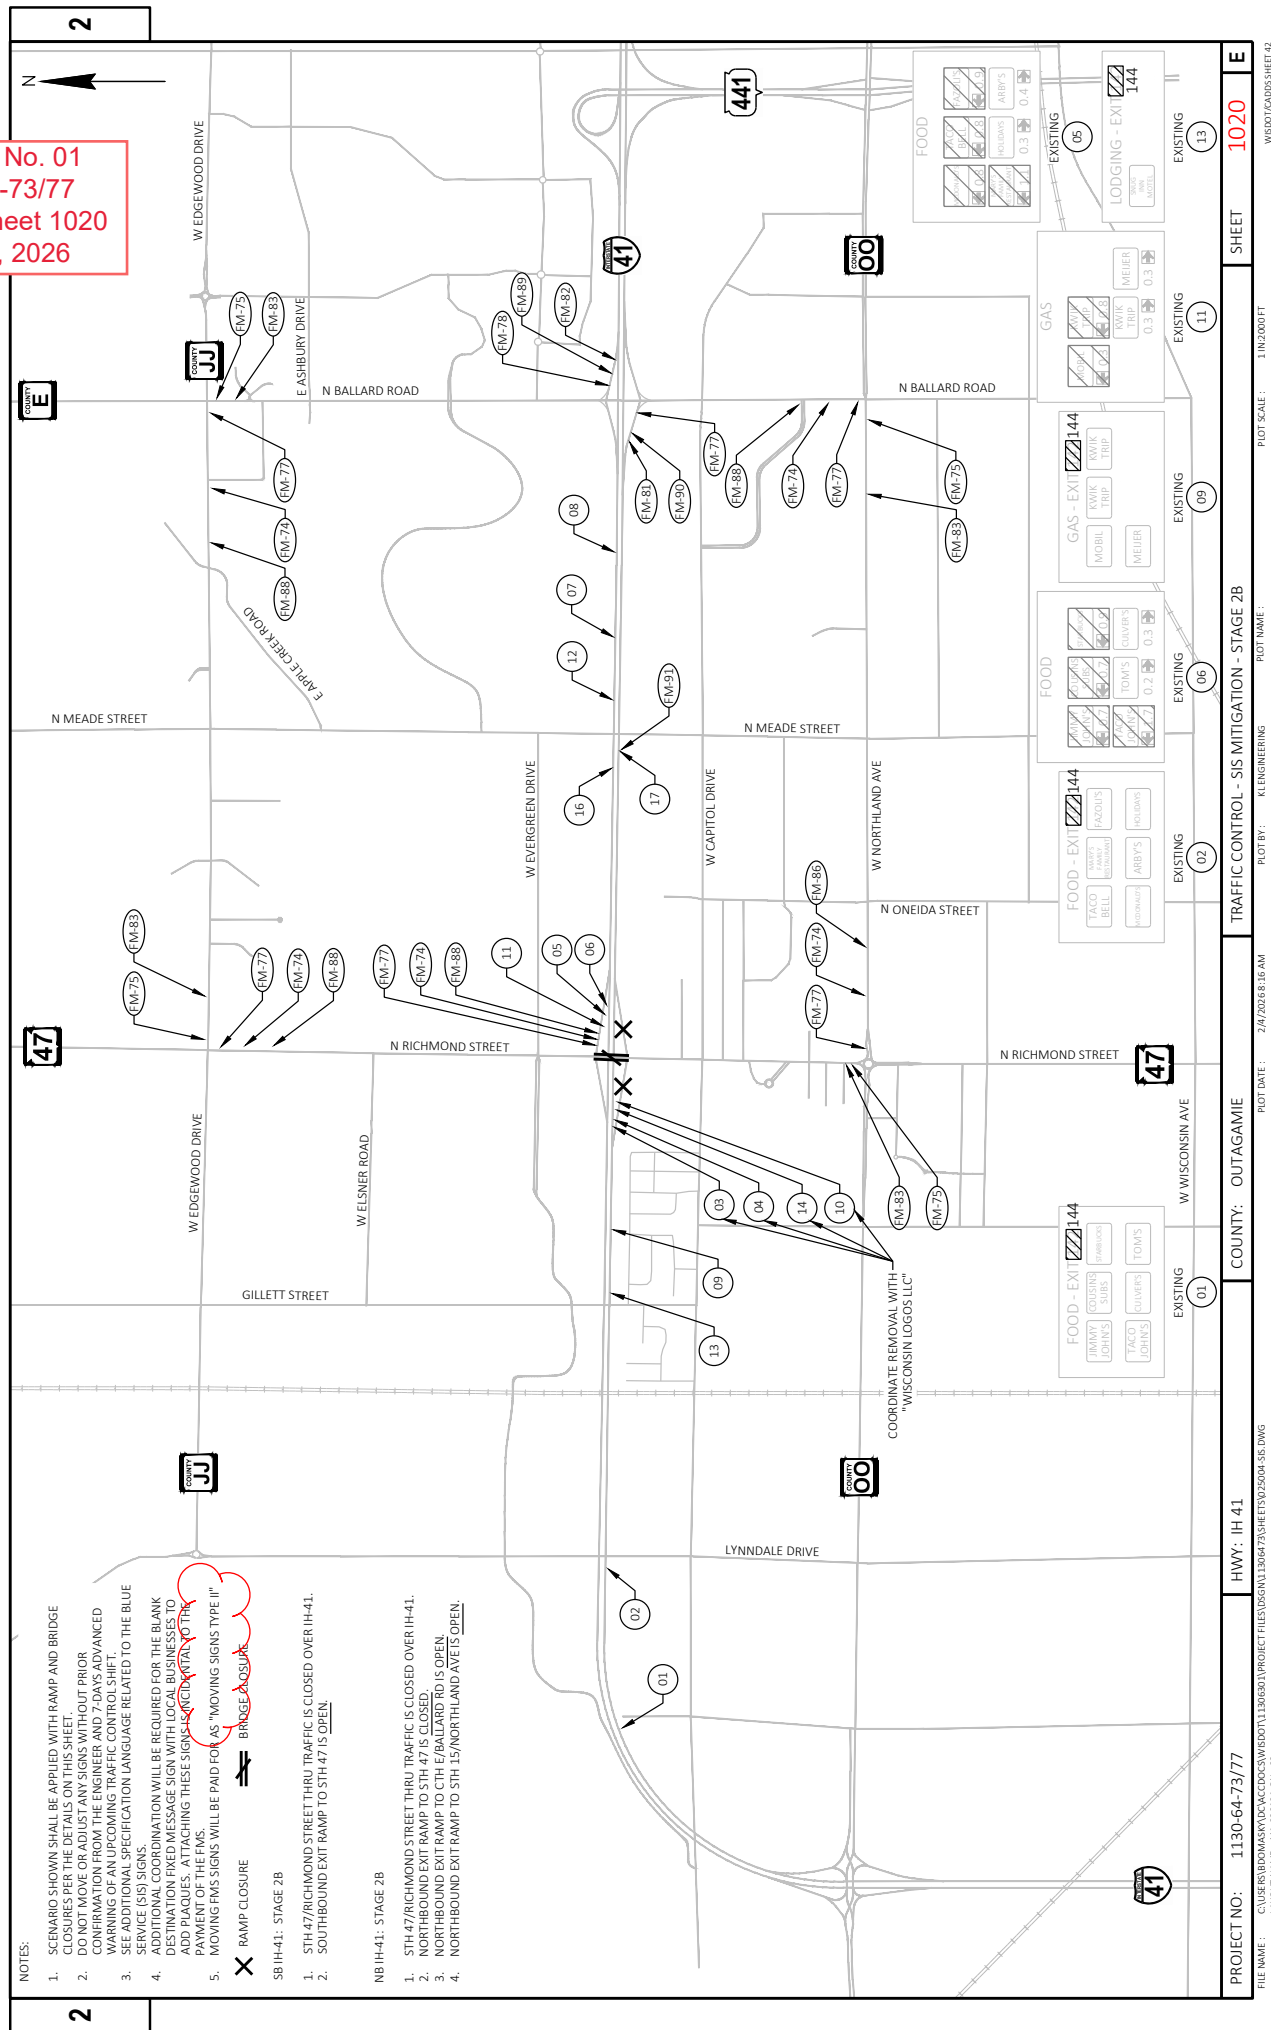


PROJECT NO:	1130-64-73/77	HWY:	IH 41	COUNTY:	OUTAGAMIE	TRAFFIC CONTROL - SIS MITIGATION - STAGE 2B	SHEET	1020	E
FILE NAME: C:\USER\BIDOMASKY\DC\ACCD\DC\11306401\PROJECT FILES\DC\11306473\SHETS\2004-SIS.DWG				PLOT DATE: 2/4/2026 8:16 AM		PLOT BY: KLENGERING		PLOT NAME:	
						PLOT SCALE:		IN=2000 FT	
								WBDTDCADSSHEET 42	

Addendum No. 01
ID 1130-64-73/77
Revised Sheet 1021
February 4, 2026

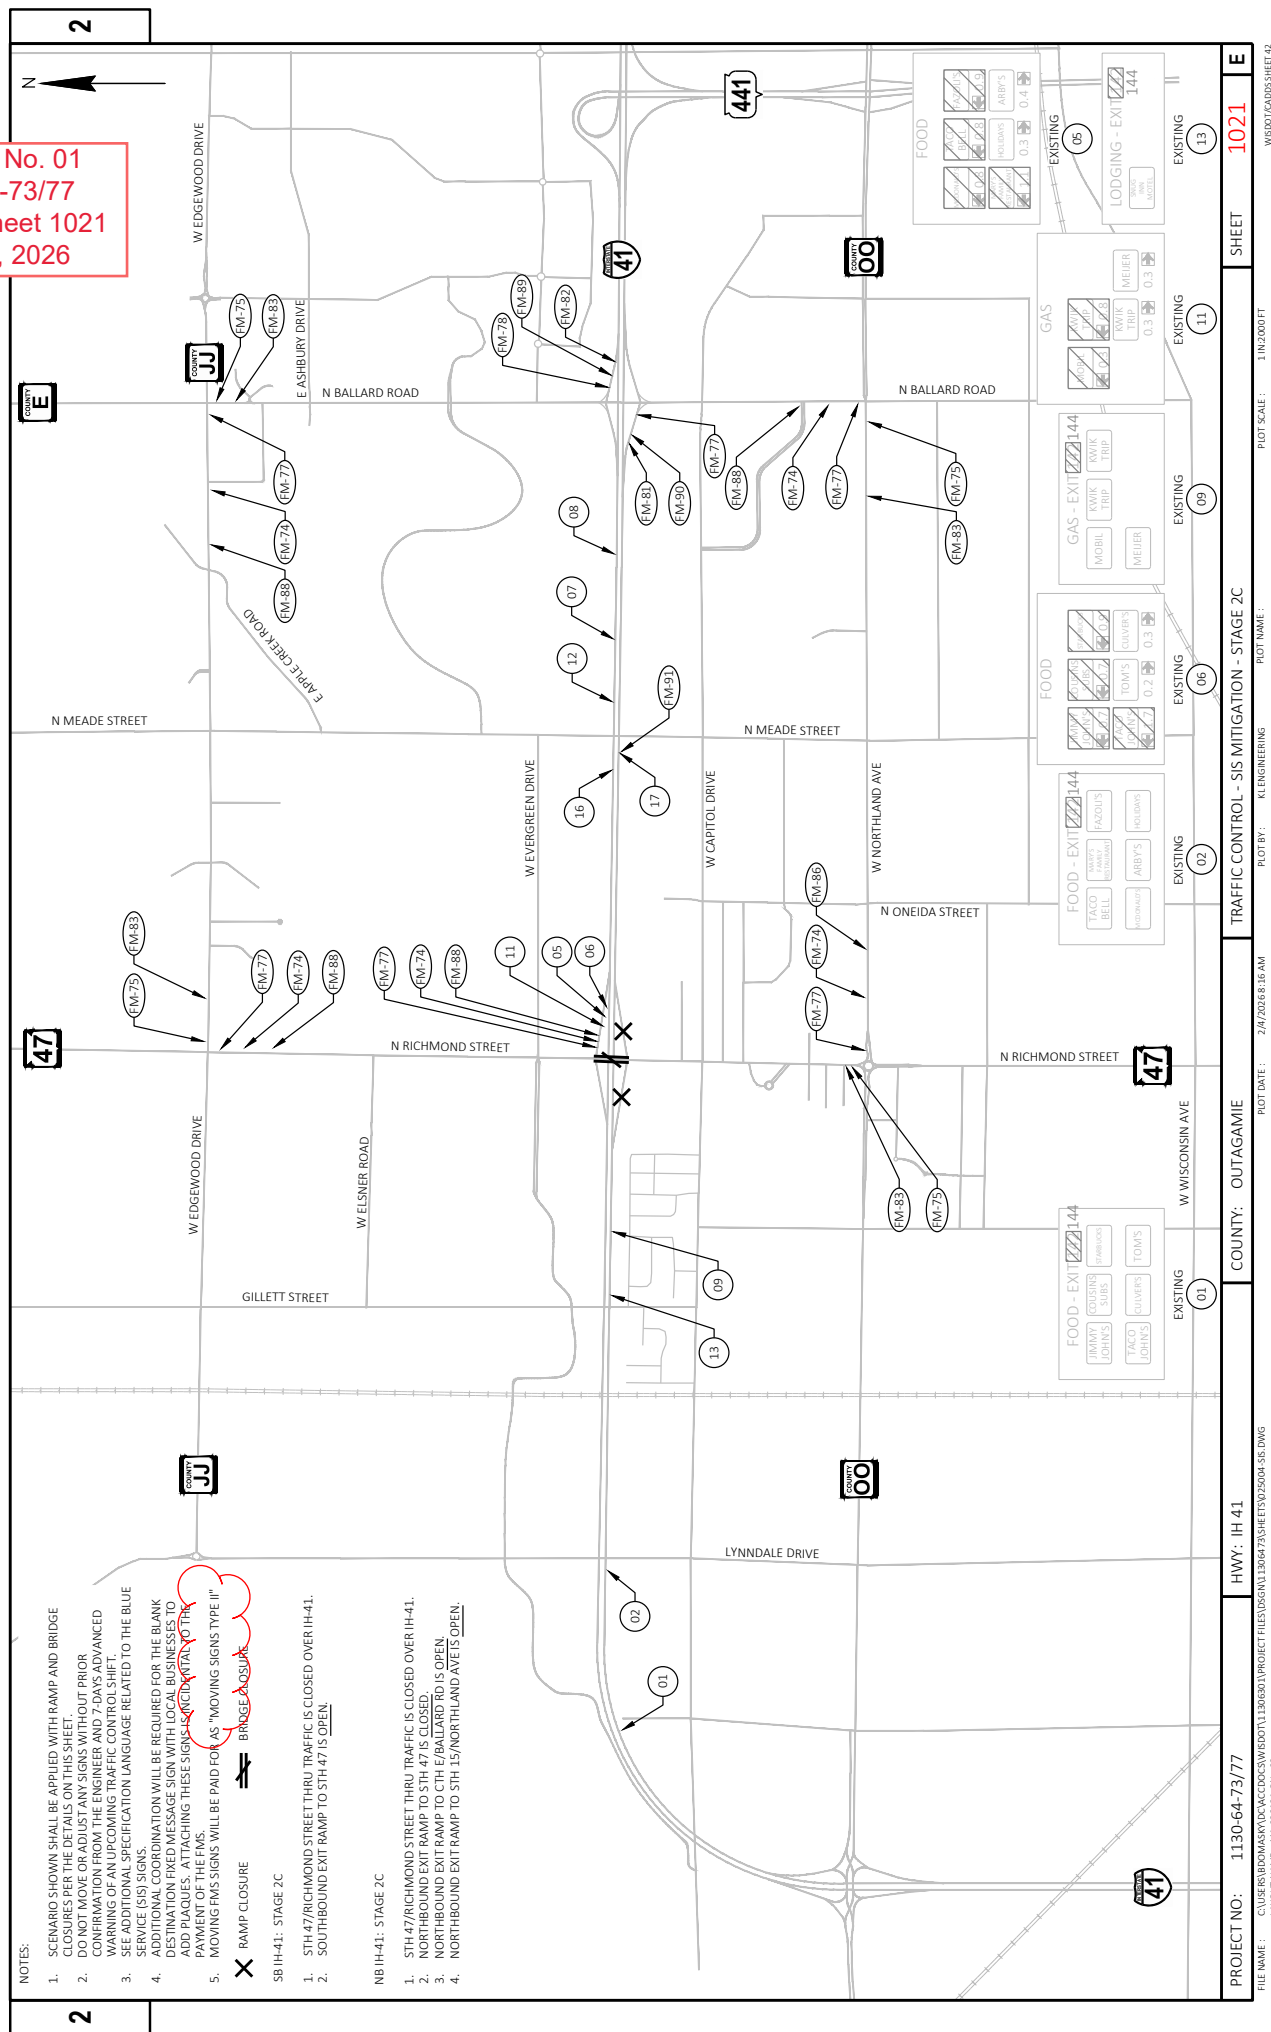


PROJECT NO:	1130-64-73/77	HWY:	IH 41	COUNTY:	OUTAGAMIE	TRAFFIC CONTROL - SIS MITIGATION - STAGE 2C	SHEET	1021
FILE NAME: C:\USER\BIDOMASKY\DC\KACCDOS\113064\PROJECT FILES\DSG\N1306473SHEETS\2504-SIS.DWG				PLOT DATE: 2/4/2026 8:16 AM		PLOT BY: KLENGERING	PLOT NAME:	PLOT SCALE: 1 IN=2000 FT
WBDT004005SHEET 42								

Addendum No. 01
ID 1130-64-73/77
Revised Sheet 1022
February 4, 2026

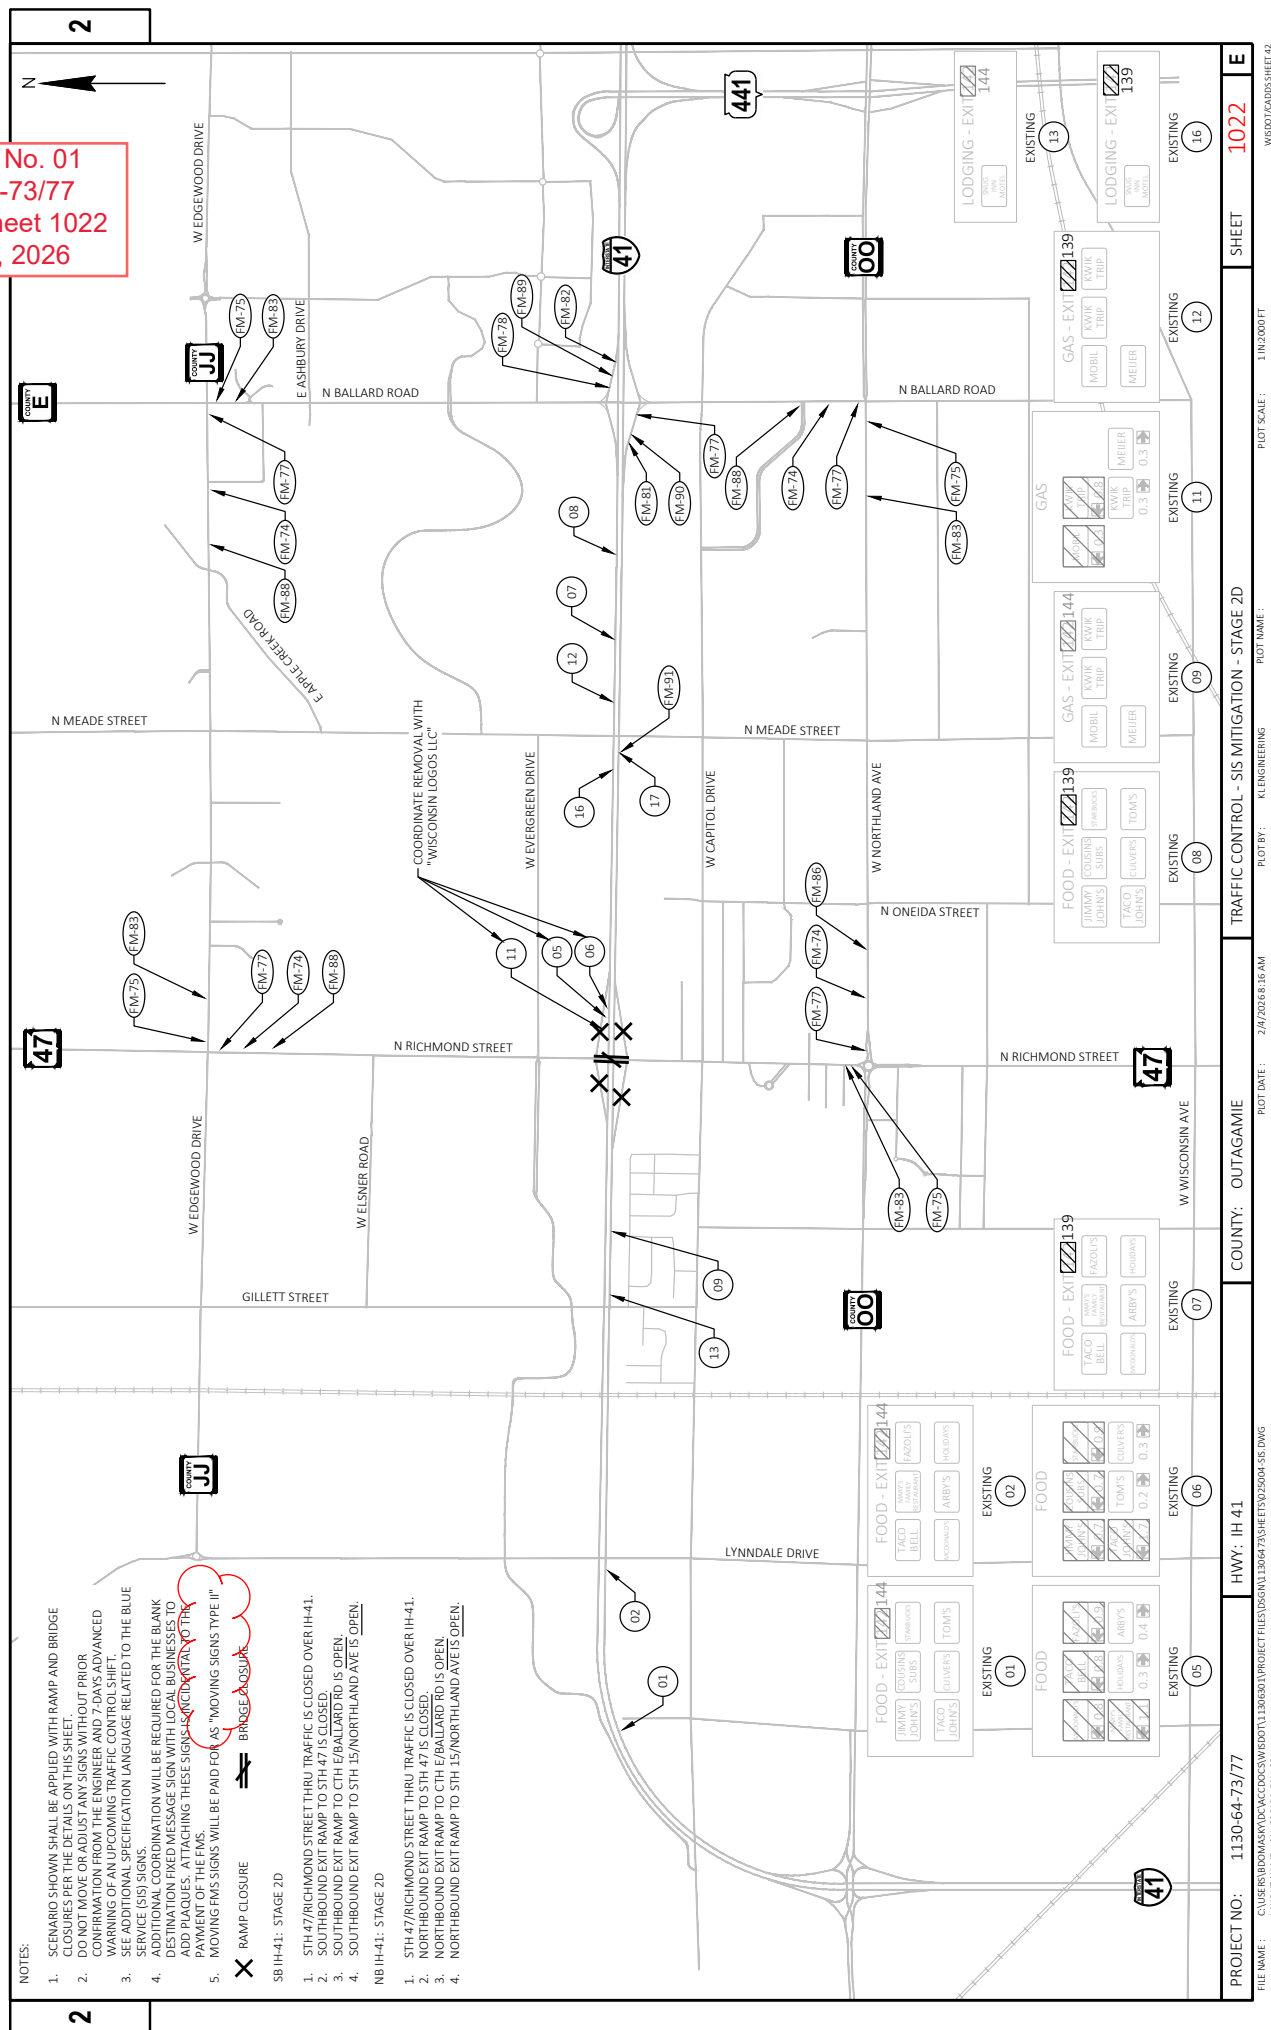


PROJECT NO:	1130-64-73/77	HWY:	IH 41	COUNTY:	OUTAGAMIE	TRAFFIC CONTROL - SIS MITIGATION - STAGE 2D	SHEET	1022	E
FILE NAME: C:\USER\BIDOMASKY\DC\ACCD\CSW\65D00111\11306401\PROJECT FILES\DSG\N11306473\SETS\25004-SIS.DWG				PLOT DATE: 2/4/2026 8:16 AM		PLOT BY: KLENGERING	PLOT NAME:	PLOT SCALE:	1 IN=2000 FT
WBDOT\ACCD\SS\SET\42									

Addendum No. 01
ID 1130-64-73/77
Revised Sheet 1023
February 4, 2026

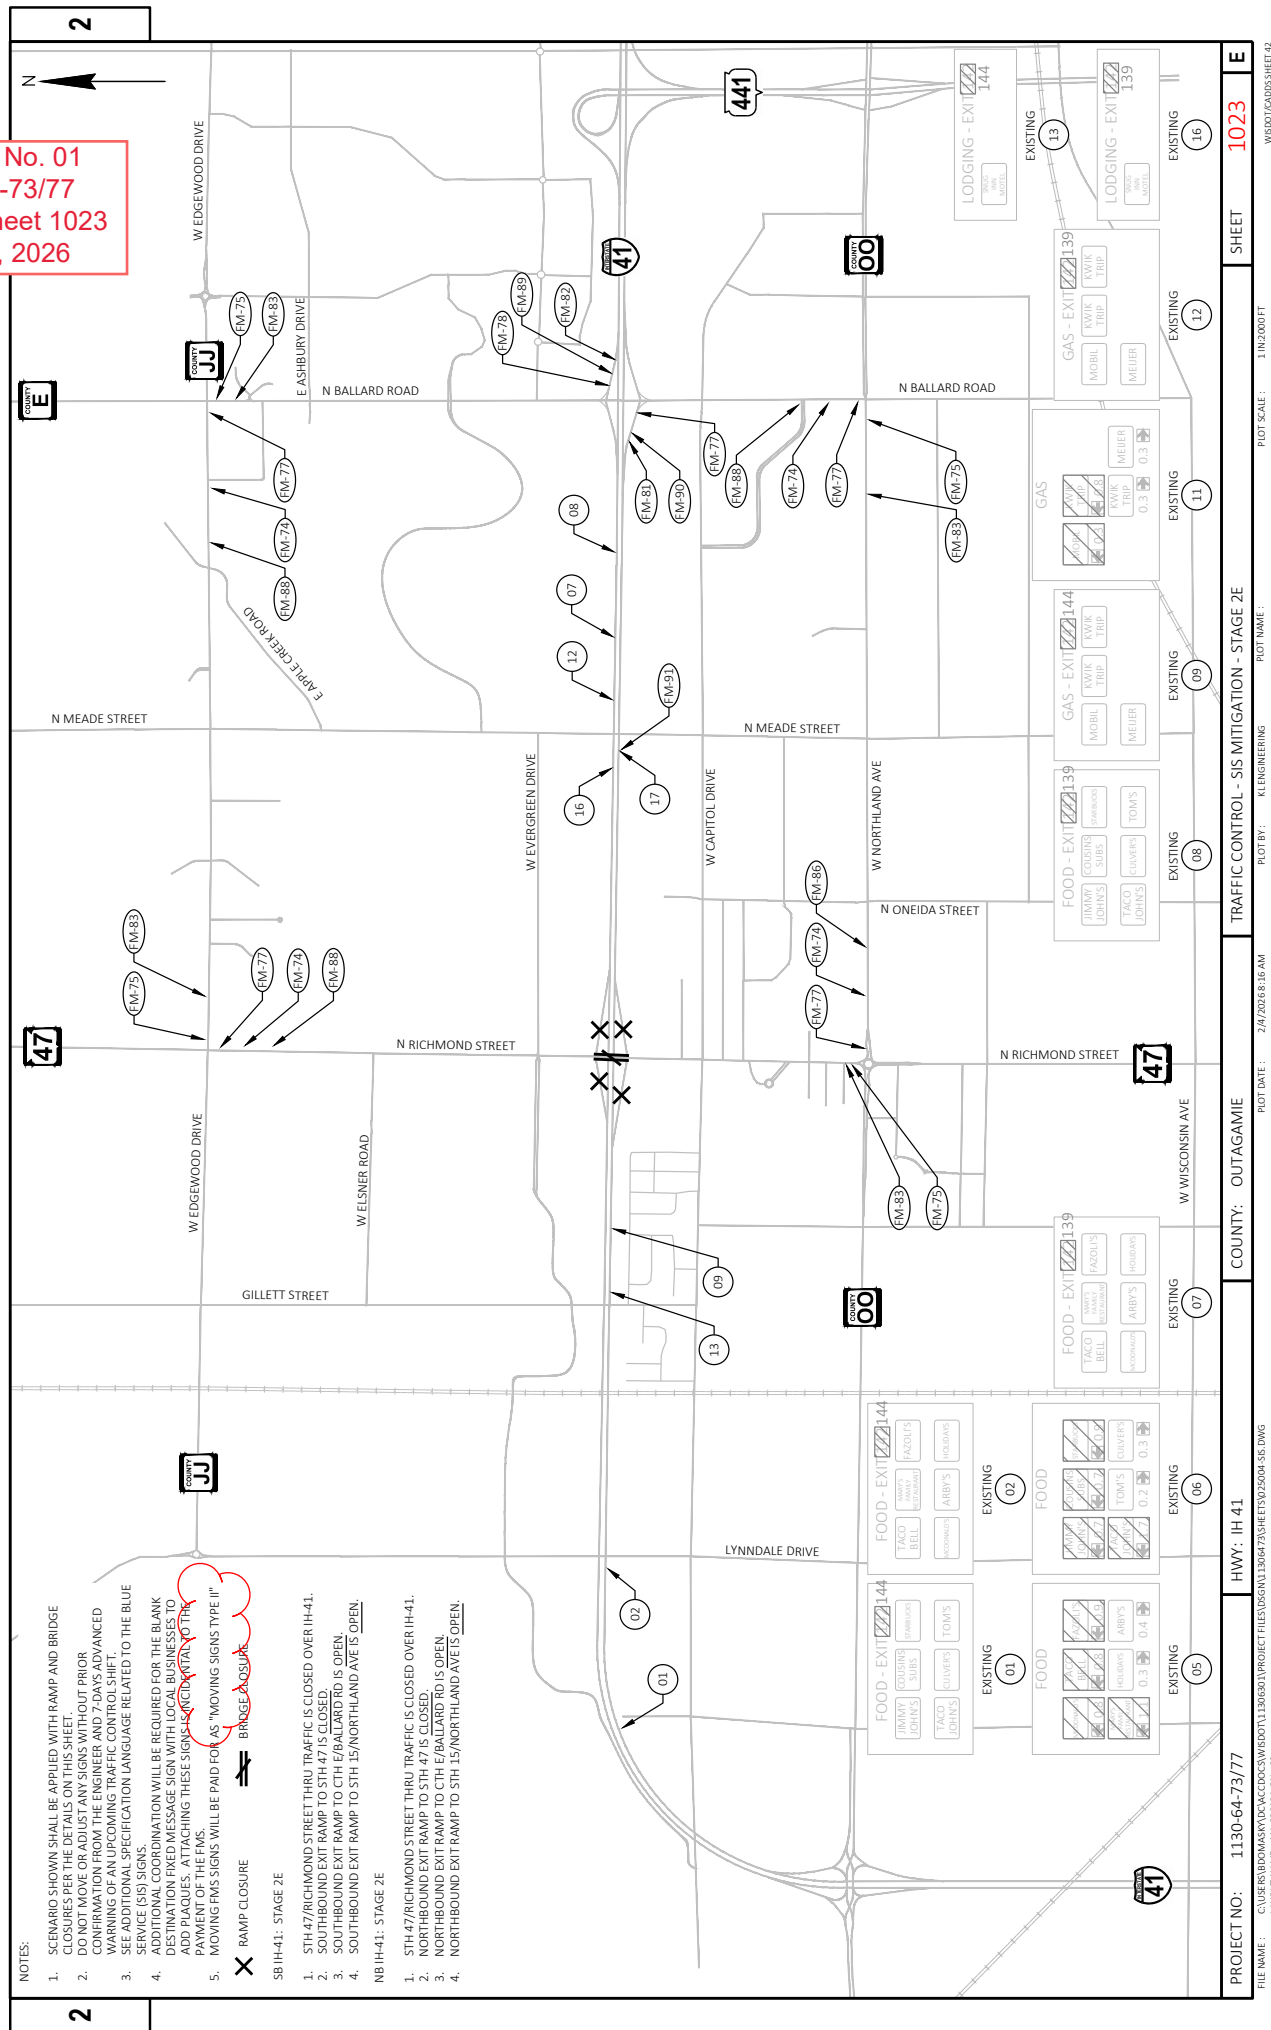

PROJECT NO:	1130-64-73/77	HWY:	IH 41	COUNTY:	OUTAGAMIE	TRAFFIC CONTROL - SIS MITIGATION - STAGE 2E	SHEET	1033	E
FILE NAME: C:\USER\BIDOMASKY\DC\ACCD\CSW\650D\111306501\PROJECT FILES\DSG\N1306473\SETS\25004-SIS.DWG				PLOT DATE: 2/4/2026 8:16 AM		PLOT BY: KLENGERING		PLOT NAME: IN20000 FT	
WBD07AC005SHEET 42									

Addendum No. 01
ID 1130-64-73/77
Revised Sheet 1024
February 4, 2026

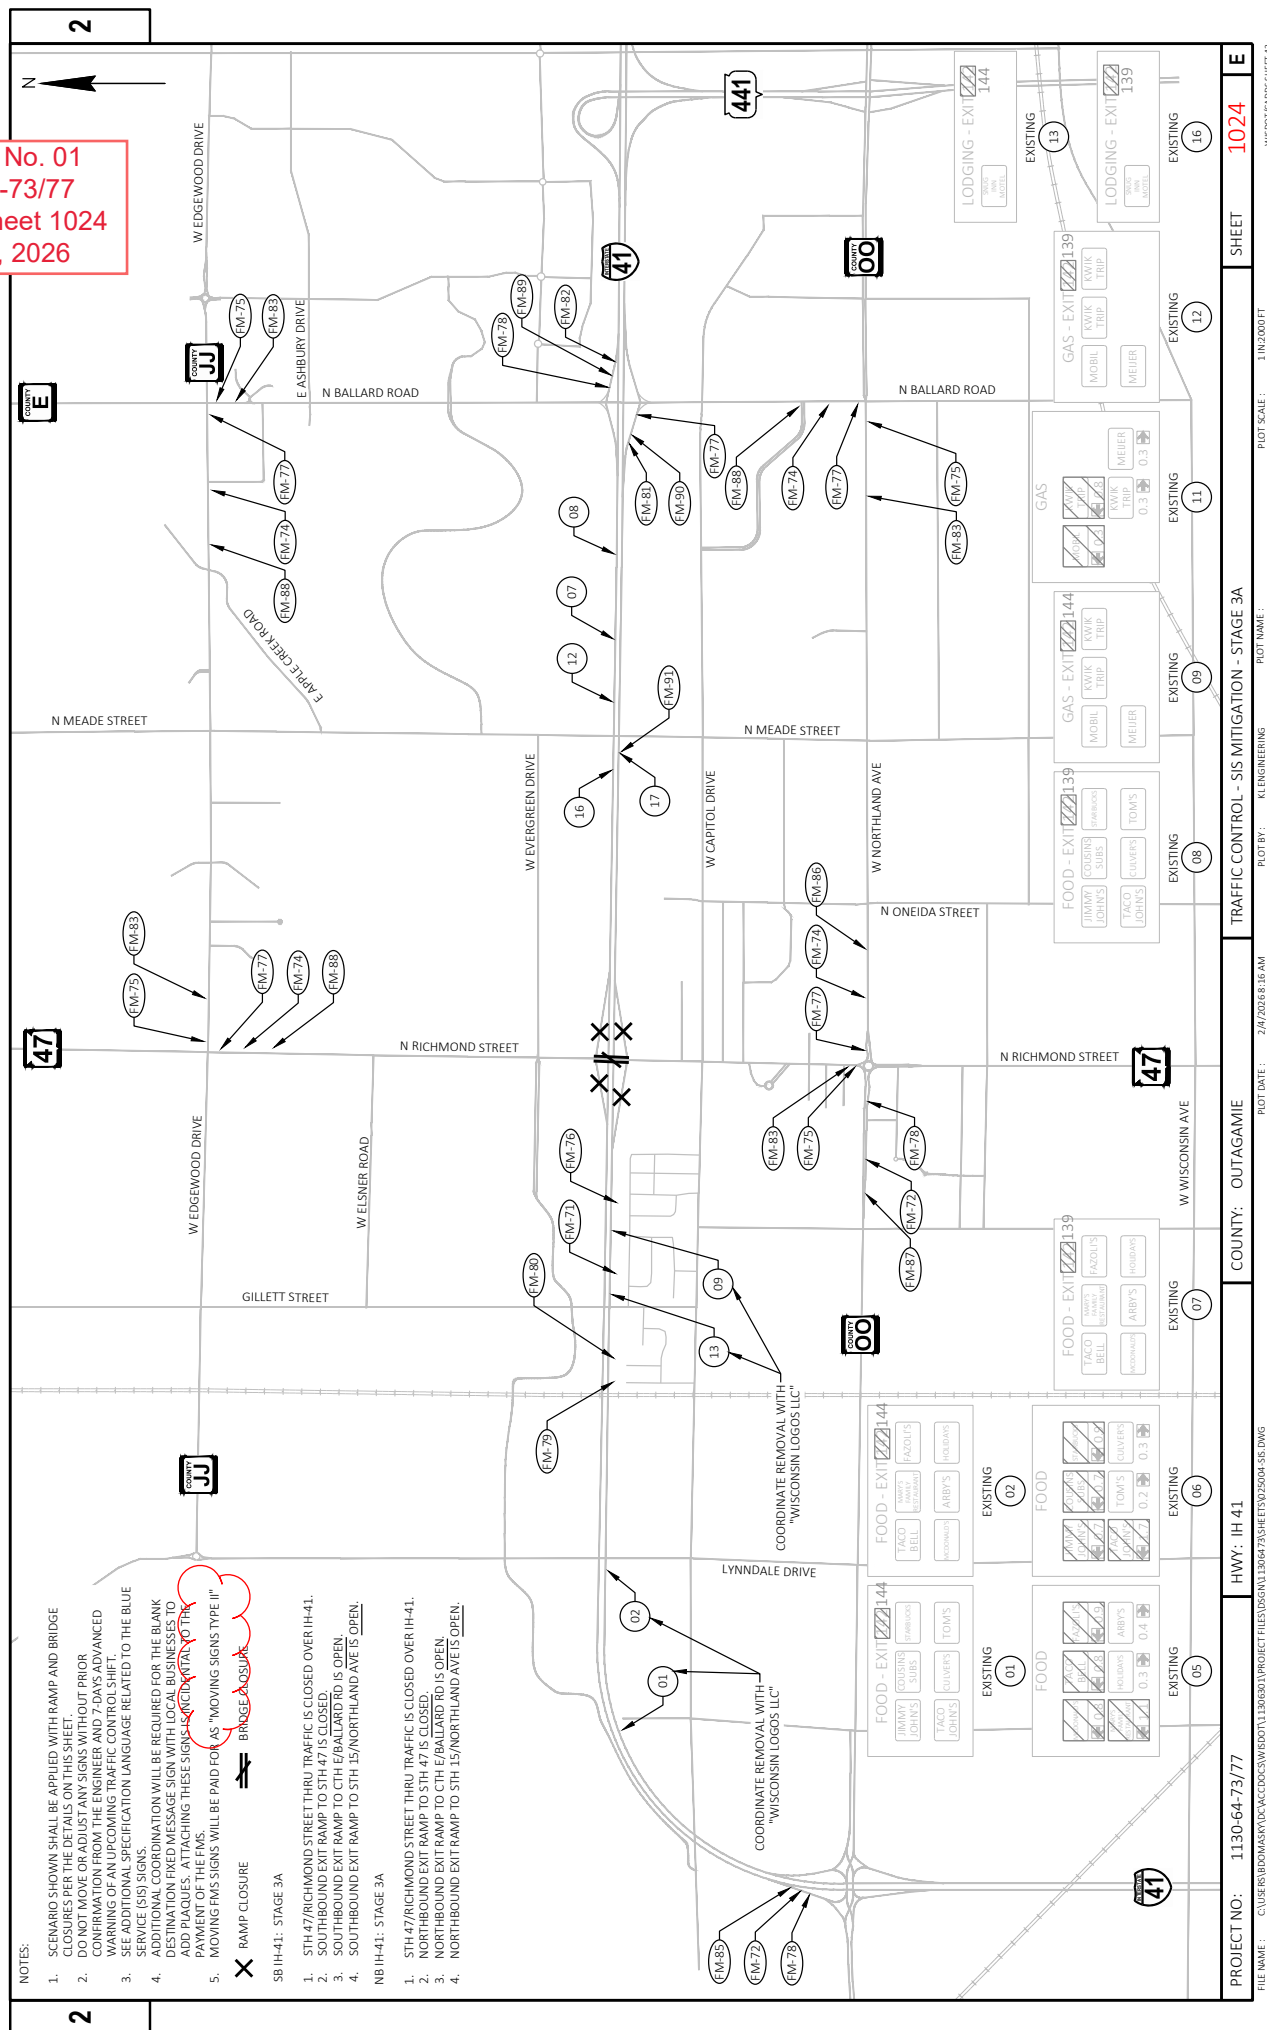

Addendum No. 01
ID 1130-64-73
Revised Sheet 1101
February 4, 2026

BASE AGGREGATE

BASE AGGREGATE (CONTINUED)

1130-64-73 CATEGORY 1000	LOCATION	STATION - STATION	305.0110 BASE AGGREGATE DENSE 3/4-INCH (TON)	305.0120 BASE AGGREGATE DENSE 1 1/4-INCH (TON)	312.0110* SELECT CRUSHED MATERIAL (TON)	623.0200 DUST CONTROL SURFACE TREATMENT (MGAL)	624.0100 WATER (MGAL)
STAGE 1	IH 41 NB	708NB+00 - 747NB+50	68	1,120	3,058	3,920	17
	IH 41 SB	708SB+89 - 748SB+39	17	208	484	544	4
	IH 41 NB	747NB+50 - 768NB+00	51	637	1,826	2,390	10
	IH 41 SB	748SB+39 - 768SB+89	66	511	1,498	2,102	9
	IH 41 NB	768NB+00 - 802NB+00	164	3,442	9,086	11,594	52
STAGE 1 SUBTOTAL							92
STAGE 2A	IH 41 NB	708NB+00 - 747NB+50	15	1,380	3,352	4,090	20
	IH 41 SB	747NB+50 - 768NB+00	42	1,208	3,128	3,950	18
	IH 41 NB	768NB+00 - 802NB+00	57	2,586	6,480	8,040	38
STAGE 2B	IH 41 NB	708NB+00 - 747NB+50	--	4,360	14,380	16,428	63
	IH 41 SB	747NB+50 - 768NB+00	--	1,490	4,810	5,360	22
	IH 41 NB	768NB+00 - 802NB+00	--	200	484	590	3
STAGE 2B SUBTOTAL							91
STAGE 2C	IH 41 NB	708NB+00 - 747NB+50	--	1,160	3,115	3,582	17
	IH 41 SB	747NB+50 - 768NB+00	--	1,920	6,126	6,564	28
	IH 41 NB	768NB+00 - 802NB+00	--	1,372	4,332	4,550	20
STAGE 2D	IH 41 NB	708NB+00 - 747NB+50	--	1,521	4,771	5,610	22
	IH 41 SB	747NB+50 - 768NB+00	--	3,558	10,820	14,172	57
	IH 41 NB	768NB+00 - 802NB+00	--	2,210	6,214	6,742	34
STAGE 2D SUBTOTAL							113
STAGE 2E	IH 41 NB	708NB+00 - 747NB+50	9	13,712	39,030	46,940	205
	IH 41 SB	747NB+50 - 768NB+00	156	4,576	13,705	13,584	68
	IH 41 NB	768NB+00 - 802NB+00	36	2,512	7,566	6,548	37
STAGE 2E SUBTOTAL							210
STAGE 2F	IH 41 NB	708NB+00 - 747NB+50	97	3,860	12,144	12,841	57
	IH 41 SB	747NB+50 - 768NB+00	28	1,580	5,150	5,554	23
	IH 41 NB	768NB+00 - 802NB+00	40	1,521	4,933	5,029	23
STAGE 2F SUBTOTAL							103

1130-64-73 CATEGORY 1000	LOCATION	STATION - STATION	305.0110 BASE AGGREGATE DENSE 3/4-INCH (TON)	305.0120 BASE AGGREGATE DENSE 1 1/4-INCH (TON)	312.0110* SELECT CRUSHED MATERIAL (TON)	623.0200 DUST CONTROL SURFACE TREATMENT (MGAL)	624.0100 WATER (MGAL)
STAGE 4	IH 41 NB	672NB+55.51 - 694NB+00	--	984	3,628	4,020	15
	IH 41 SB	694NB+00 - 708NB+89	--	477	1,020	1,110	7
	IH 41 NB	708NB+89 - 748NB+39	--	349	774	950	5
	IH 41 SB	748NB+39 - 768NB+89	--	1,820	5,425	6,080	27
	IH 41 NB	768NB+89 - 802NB+00	--	--	--	--	--
STAGE 4 SUBTOTAL							54
STAGE 5C	IH 41 NB	672NB+55.51 - 694NB+00	--	5,941	15,715	20,116	85
	IH 41 SB	694NB+00 - 708NB+89	--	2,901	7,565	9,004	42
	IH 41 NB	708NB+89 - 748NB+39	--	7,662	19,410	22,674	114
	IH 41 SB	748NB+39 - 768NB+89	49	4,715	17,790	14,100	69
	IH 41 NB	768NB+89 - 802NB+00	274	1,111	880	1,135	6
STAGE 5D	IH 41 NB	672NB+55.51 - 694NB+00	--	310	662	800	5
	IH 41 SB	694NB+00 - 708NB+89	--	483	1,152	1,432	8
	IH 41 NB	708NB+89 - 748NB+39	--	876	1,370	2,862	13
	IH 41 SB	748NB+39 - 768NB+89	--	29,822	76,220	94,728	440
	IH 41 NB	768NB+89 - 802NB+00	347	--	--	--	--
STAGE 5D SUBTOTAL							14
STAGE 6	IH 41 NB	672NB+55.51 - 694NB+00	--	980	2,315	2,548	14
	IH 41 SB	694NB+00 - 708NB+89	--	1,095	2,352	3,038	16
	IH 41 NB	708NB+89 - 748NB+39	5	1,634	4,836	5,032	24
	IH 41 SB	748NB+39 - 768NB+89	19	525	1,182	854	8
	IH 41 NB	768NB+89 - 802NB+00	24	4,214	10,685	12,542	62
STAGE 6 SUBTOTAL							14
STAGE 7	IH 41 NB	672NB+55.51 - 694NB+00	--	514	1,190	1,470	8
	IH 41 SB	694NB+00 - 708NB+89	--	385	980	1,185	6
	IH 41 NB	708NB+89 - 748NB+39	19	2,112	4,415	4,988	31
	IH 41 SB	748NB+39 - 768NB+89	--	104	292	440	2
	IH 41 NB	768NB+89 - 802NB+00	--	13	114	140	1
STAGE 7 SUBTOTAL							13
STAGE 8	IH 41 NB	672NB+55.51 - 694NB+00	--	901	2,315	2,758	13
	IH 41 SB	694NB+00 - 708NB+89	--	523	984	1,335	8
	IH 41 NB	708NB+89 - 748NB+39	47	1,622	390	635	4
	IH 41 SB	748NB+39 - 768NB+89	66	4,728	10,720	13,004	74
	IH 41 NB	768NB+89 - 802NB+00	--	--	--	--	--
STAGE 8 SUBTOTAL							1,300
CATEGORY 1000 TOTAL							1,300
PROJECT 1130-64-73 TOTAL							1,300

ADDITIONAL QUANTITIES SHOWN ELSEWHERE IN PLANS

PROJECT NO: 1130-64-73

HWY: IH 41

COUNTY: OUTAGAMIE

MISCELLANEOUS QUANTITIES

SHEET

1101

E

FILE NAME:

ORIGINATOR: KL ENGINEERING, INC.

ORG. DATE:

REV. DATE:

PRINT DATE: January 27, 2026

BASE AGGREGATE

*ADDITIONAL QUANTITIES SHOWN ELSEWHERE IN PLANS

1130-64-77
CATEGORY 1000

PROJECT 1130-64-77 TOTAL

PRINT DATE: January 27, 2026

CONSTRUCTION STAKING SURVEY

SPV 0060.0110		SPV 0060.0115	
PROJECT		PROJECT	
1130-64-73		1130-64-77	
(EACH)		(EACH)	
LOCATION		LOCATION	
PROJECT 1130-64-73		PROJECT 1130-64-73	
SUBTOTAL		SUBTOTAL	
1		1	
CATEGORY 1000 TOTAL		CATEGORY 1000 TOTAL	
1		1	
PROJECT 1130-64-73 TOTAL		PROJECT 1130-64-73 TOTAL	
1		1	
CATEGORY 1000		CATEGORY 1000	
SUBTOTAL		SUBTOTAL	
1		1	
CATEGORY 1000 TOTAL		CATEGORY 1000 TOTAL	
1		1	
PROJECT 1130-64-77 TOTAL		PROJECT 1130-64-77 TOTAL	
1		1	

EMERGENCY RESPONSE TO TRAFFIC INVOLVING CRASH CUSHION TEMPORARY

SPV 0060.0310	
(EACH)	
LOCATION	
PROJECT 1130-64-73	
SUBTOTAL	
10	
CATEGORY 1000 TOTAL	
10	
PROJECT 1130-64-73 TOTAL	
10	

EMERGENCY RESPONSE TO TRAFFIC INVOLVING CONCRETE BARRIER TEMPORARY

SPV 0060.0305	
(EACH)	
LOCATION	
PROJECT 1130-64-73	
SUBTOTAL	
20	
CATEGORY 1000 TOTAL	
20	
PROJECT 1130-64-73 TOTAL	
20	

MOBILIZATION'S EMERGENCY PAVEMENT REPAIR

SPV 0060.0300	
(EACH)	
LOCATION	
PROJECT 1130-64-73	
SUBTOTAL	
4	
CATEGORY 1000 TOTAL	
4	
PROJECT 1130-64-73 TOTAL	
4	

PAVEMENT REPAIR

390.0100		390.0201	
REMOVING		REMOVING	
PAVEMENT FOR BASE PATCHING		PAVEMENT FOR BASE PATCHING	
BASE PATCHING		BASE PATCHING	
ASPHALTIC		ASPHALTIC	
(TON)		(TON)	
LOCATION		LOCATION	
IH 41 NB & SB		IH 41 NB & SB	
SUBTOTAL		SUBTOTAL	
50		50	
CATEGORY 1000 TOTAL		CATEGORY 1000 TOTAL	
50		50	
PROJECT 1130-64-73 TOTAL		PROJECT 1130-64-73 TOTAL	
50		50	

FENCE SAFETY

616.0700.S	
FENCE	
SAFETY	
(LF)	
LOCATION	
PROJECT 1130-64-73	
SUBTOTAL	
700	
CATEGORY 1000	
SUBTOTAL	
700	
PROJECT 1130-64-73 TOTAL	
700	
CATEGORY 1000	
SUBTOTAL	
1000	
PROJECT 1130-64-73 TOTAL	
1000	
CATEGORY 1000	
SUBTOTAL	
1000	
PROJECT 1130-64-77 TOTAL	
1000	

GEOTEXTILE

645.0125		645.0140	
GEOTEXTILE		GEOTEXTILE	
TYPE MS		TYPE MS	
OFFSET		OFFSET	
(SY)		(SY)	
LOCATION		LOCATION	
STATION - STATION		STATION - STATION	
RT		RT	
708NB+00 - 747NB+50		708NB+00 - 747NB+50	
747NB+50 - 768NB+00		747NB+50 - 768NB+00	
768NB+00 - 791NB+50.22		768NB+00 - 791NB+50.22	
SUBTOTAL		SUBTOTAL	
20		20	
CATEGORY 1000		CATEGORY 1000	
SUBTOTAL		SUBTOTAL	
1000		1000	
PROJECT 1130-64-73 TOTAL		PROJECT 1130-64-73 TOTAL	
1000		1000	
CATEGORY 1000		CATEGORY 1000	
SUBTOTAL		SUBTOTAL	
3075		3075	
PROJECT 1130-64-73 TOTAL		PROJECT 1130-64-73 TOTAL	
3075		3075	

Addendum No. 01
ID 1130-64-77
Revised Sheet 1167
February 4, 2026

ALL ITEMS ON THIS SHEET ARE IN CATEGORY 1300

Loop Detectors						
LOCATION	LOOP NO.	# OF TURNS	652.0800 Conduit	655.0700 Lead In Cable	655.0800 Wire	
S44-1400 (IH 41 NB & STH 47)	21	5	112	493	568	LF
	22	4	122	353	496	
	23	3	122	228	374	
	24	4	132	298	536	
	25	4	112	365	456	
	42	3	132	228	404	
	43	3	132	228	404	
	51	3	102	148	314	
	71	2	122	53	252	
	72	2	142	53	292	
	TOTALS		1,230	2,447	4,096	

TRAFFIC SIGNALS						
S44-1400 (IH 41 NB & STH 47)	656.0201.0001	Electrical Service Meter Breaker Pedestal	Pedestal Bases	657.0100*	657.0255*	657.0348*
	1	EACH	EACH	6	3	1
	1	1	6	6	3	1
	TOTALS					
	657.0361*	Poles Type 13-Over Height	Monotube Arms 50-FT	657.0550*		
	1	EACH	EACH	1		
	1	1	1	1		
	TOTALS					
	657.0361*	Poles Type 13-Over Height	Monotube Arms 50-FT	657.0550*		
	1	EACH	EACH	1		
	1	1	1	1		
	TOTALS					

TRAFFIC SIGNALS						
S44-1400 (IH 41 NB & STH 47)	657.0430*	Traffic Signal Standard Aluminum 10-FT	Monotube Arms 45-FT Special	657.0546*	657.0550*	
	1	EACH	EACH	1		
	1	1	1	1		
	TOTALS					
	657.0430*	Traffic Signal Standard Aluminum 10-FT	Monotube Arms 45-FT Special	657.0546*	657.0550*	
	1	EACH	EACH	1		
	1	1	1	1		
	TOTALS					
	657.0430*	Traffic Signal Standard Aluminum 10-FT	Monotube Arms 45-FT Special	657.0546*	657.0550*	
	1	EACH	EACH	1		
	1	1	1	1		
	TOTALS					

TRAFFIC SIGNALS						
S44-1400 (IH 41 NB & STH 47)	658.0173*	Traffic Signal Face 3S 12-Inch	Pedestrian Signal Face 16-Inch	658.0416*	658.0500*	659.5000 S.0001 Lamp, Ballast, LED, Switch Disposal by Contractor
	15	EACH	EACH	6	6	544-1400 (IH 41 NB & STH 47)
	15	15	6	6	6	EACH
	TOTALS					46
	658.0173*	Traffic Signal Face 3S 12-Inch	Pedestrian Signal Face 16-Inch	658.0416*	658.0500*	659.5000 S.0001 Lamp, Ballast, LED, Switch Disposal by Contractor
	15	EACH	EACH	6	6	544-1400 (IH 41 NB & STH 47)
	15	15	6	6	6	EACH
	TOTALS					46
	658.0173*	Traffic Signal Face 3S 12-Inch	Pedestrian Signal Face 16-Inch	658.0416*	658.0500*	659.5000 S.0001 Lamp, Ballast, LED, Switch Disposal by Contractor
	15	EACH	EACH	6	6	544-1400 (IH 41 NB & STH 47)
	15	15	6	6	6	EACH
	TOTALS					46

Addendum No. 01
ID 1130-64-77
Revised Sheet 1171
February 4, 2026

ALL ITEMS ON THIS SHEET ARE IN CATEGORY 1300

Loop Detectors					
LOCATION	LOOP NO.	# OF TURNS	652.0800 Conduit	655.0700 Lead In Cable	655.0800 wire
S44-0580 (IH 41 SB & STH 47)	22	3	112	198	344
	23	3	112	248	344
	41	4	112	433	456
	42	3	112	303	344
	43	3	112	183	344
	44	4	122	293	456
	45	4	162	293	656
	51	2	152	78	312
	52	2	112	78	232
	71	2	112	133	232
	72	2	112	78	232
	TOTALS		1,332	2,318	3,952

TRAFFIC SIGNALS					
656.0201.0002	657.0100*	Pedestal Bases	657.0255*	Transformer Bases	657.0348*
Electrical Service Meter Breaker Pedestal S44-0580 (IH 41 SB & STH 47)	6	EACH	6	3	657.0353*
LOCATION S44-0580 (IH 41 SB & STH 47)	1		1		
TOTALS	1		1		

TRAFFIC SIGNALS					
657.0361*	657.0420*	Traffic Signal Standard Aluminum 13-FT	657.0430*	Traffic Signal Standard Aluminum 10-FT	657.0536*
Poles Type 13-Over Height	4	EACH	4	2	657.0546*
LOCATION S44-0580 (IH 41 SB & STH 47)	1		1		657.0550*
TOTALS	1		1		

TRAFFIC SIGNALS					
658.0173*	658.0416*	Traffic Signal Face 3S 12-inch	658.0500*	Pedestrian Signal Push Buttons	659.5000.S.0002 Lamp, Ballast, LED, Switch Disposal by Contractor
15	6	EACH	6	6	SPV.0060.0602 Removing Traffic Signals S44-0580 (IH 41 SB & STH 47)
LOCATION S44-0580 (IH 41 SB & STH 47)	15		1		S44-0580 (IH 41 SB & STH 47)
TOTALS	15		1		

NOTES


1. Sign is Type II - Type H Reflective - reference WIS DOT Standard Specification for HIGHWAY and STRUCTURE CONSTRUCTION latest edition.

2. Color:

Background - GREEN

Message - WHITE (HYDRANT) TYPE H REFLECTIVE

3. Corners may be square or rounded when base material is plywood but borders shall be rounded as shown. When base material is metal, the corners and borders shall be rounded.

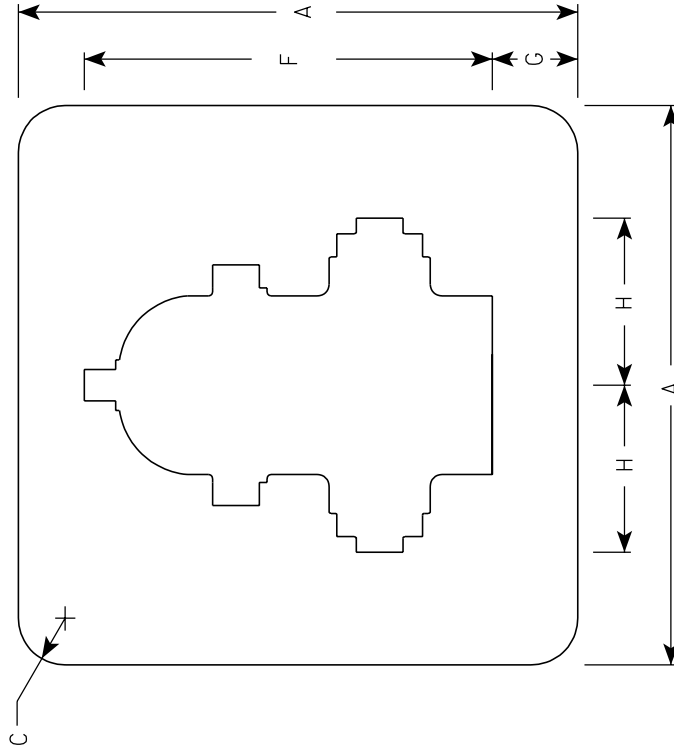

Metric equivalent
for this sign is:

SIZE	
1	
2	450 mm X 450 mm
3	
4	
5	

Addendum No. 01
ID 1130-64-73/77
Added Sheet 1498A
February 4, 2026

STANDARD SIGN
D9-54A
WISCONSIN DEPT OF TRANSPORTATION
APPROVED <i>Matthew R. Rauch</i> for State Traffic Engineer
DATE 5/01/03 PLATE NO. D9-54A.3

SHEET NO: 1498A
E



Proposal Schedule of Items

Page 21 of 43

Proposal ID: 20260210022 Project(s): 1130-64-73, 1130-64-77

Federal ID(s): WISC 2026187, WISC 2026186

SECTION: 0001

Contract Items

Alt Set ID:

Alt Mbr ID:

Proposal Line Number	Item ID Description	Approximate Quantity and Units	Unit Price	Bid Amount
0564	618.0100 Maintenance and Repair of Haul Roads (project) 0001. Project ID 1130-64-73	1.000 EACH	_____.	_____.
0566	618.0100 Maintenance and Repair of Haul Roads (project) 0002. Project ID 1130-64-77	1.000 EACH	_____.	_____.
0568	619.1000 Mobilization	1.000 EACH	_____.	_____.
0570	620.0300 Concrete Median Sloped Nose	490.000 SF	_____.	_____.
0572	623.0200 Dust Control Surface Treatment	354,870.000 SY	_____.	_____.
0574	624.0100 Water	1,650.000 MGAL	_____.	_____.
0576	625.0100 Topsoil	8,700.000 SY	_____.	_____.
0578	625.0500 Salvaged Topsoil	172,800.000 SY	_____.	_____.
0580	628.1504 Silt Fence	6,100.000 LF	_____.	_____.
0582	628.1520 Silt Fence Maintenance	26,410.000 LF	_____.	_____.
0584	628.1905 Mobilizations Erosion Control	43.000 EACH	_____.	_____.
0586	628.1910 Mobilizations Emergency Erosion Control	22.000 EACH	_____.	_____.
0588	628.2004 Erosion Mat Class I Type B	252,800.000 SY	_____.	_____.
0590	628.2008 Erosion Mat Urban Class I Type B	18,980.000 SY	_____.	_____.
0592	628.7005 Inlet Protection Type A	268.000 EACH	_____.	_____.



Proposal Schedule of Items

Page 29 of 43

Proposal ID: 20260210022 Project(s): 1130-64-73, 1130-64-77

Federal ID(s): WISC 2026187, WISC 2026186

SECTION: 0001

Contract Items

Alt Set ID:

Alt Mbr ID:

Proposal Line Number	Item ID Description	Approximate Quantity and Units	Unit Price	Bid Amount
0794	652.0335 Conduit Rigid Nonmetallic Schedule 80 3-Inch	1,690.000 LF	_____.	_____.
0796	652.0700.S Install Conduit into Existing Item	2.000 EACH	_____.	_____.
0798	652.0800 Conduit Loop Detector	2,562.000 LF	_____.	_____.
0800	653.0154 Pull Boxes Non-Conductive 24x36-Inch	6.000 EACH	_____.	_____.
0802	653.0164 Pull Boxes Non-Conductive 24x42-Inch	78.000 EACH	_____.	_____.
0804	653.0222 Junction Boxes 18x12x6-Inch	5.000 EACH	_____.	_____.
0806	653.0900 Adjusting Pull Boxes	1.000 EACH	_____.	_____.
0808	653.0905 Removing Pull Boxes	35.000 EACH	_____.	_____.
0810	654.0101 Concrete Bases Type 1	12.000 EACH	_____.	_____.
0812	654.0102 Concrete Bases Type 2	7.000 EACH	_____.	_____.
0814	654.0105 Concrete Bases Type 5	33.000 EACH	_____.	_____.
0816	654.0107 Concrete Bases Type 7	9.000 EACH	_____.	_____.
0818	654.0113 Concrete Bases Type 13	2.000 EACH	_____.	_____.
0820	654.0120 Concrete Bases Type 10-Special	4.000 EACH	_____.	_____.
0822	654.0217 Concrete Control Cabinet Bases Type 9 Special	2.000 EACH	_____.	_____.



Proposal Schedule of Items

Page 30 of 43

Proposal ID: 20260210022 Project(s): 1130-64-73, 1130-64-77

Federal ID(s): WISC 2026187, WISC 2026186

SECTION: 0001

Contract Items

Alt Set ID:

Alt Mbr ID:

Proposal Line Number	Item ID Description	Approximate Quantity and Units	Unit Price	Bid Amount
0824	654.0230 Concrete Control Cabinet Bases Type L30	2.000 EACH	_____.	_____.
0826	655.0230 Cable Traffic Signal 5-14 AWG	9,050.000 LF	_____.	_____.
0828	655.0260 Cable Traffic Signal 12-14 AWG	506.000 LF	_____.	_____.
0830	655.0305 Cable Type UF 2-12 AWG Grounded	2,475.000 LF	_____.	_____.
0832	655.0515 Electrical Wire Traffic Signals 10 AWG	3,679.000 LF	_____.	_____.
0834	655.0610 Electrical Wire Lighting 12 AWG	45,807.000 LF	_____.	_____.
0836	655.0625 Electrical Wire Lighting 6 AWG	30,692.000 LF	_____.	_____.
0838	655.0630 Electrical Wire Lighting 4 AWG	23,215.000 LF	_____.	_____.
0840	655.0635 Electrical Wire Lighting 2 AWG	8,455.000 LF	_____.	_____.
0842	655.0700 Loop Detector Lead In Cable	4,765.000 LF	_____.	_____.
0844	655.0800 Loop Detector Wire	8,048.000 LF	_____.	_____.
0846	656.0201 Electrical Service Meter Breaker Pedestal (location) 0001. S44-1400	1.000 EACH	_____.	_____.
0848	656.0201 Electrical Service Meter Breaker Pedestal (location) 0002. S44-0580	1.000 EACH	_____.	_____.
0850	656.0201 Electrical Service Meter Breaker Pedestal (location) 0003. CB500	1.000 EACH	_____.	_____.
0852	656.0201 Electrical Service Meter Breaker Pedestal (location) 0701. MB3-1	1.000 EACH	_____.	_____.



Proposal Schedule of Items

Page 43 of 43

Proposal ID: 20260210022 Project(s): 1130-64-73, 1130-64-77

Federal ID(s): WISC 2026187, WISC 2026186

SECTION: 0001

Contract Items

Alt Set ID:

Alt Mbr ID:

Proposal Line Number	Item ID Description	Approximate Quantity and Units	Unit Price	Bid Amount
1178	SPV.0165 Special 0904. Wall Concrete Panel Mechanically Stabilized Earth LFCF R-44-38	5,435.000 SF	_____.	_____.
1180	SPV.0165 Special 0905. Wall Concrete Panel Mechanically Stabilized Earth LFCF R-44-39	5,160.000 SF	_____.	_____.
1182	SPV.0180 Special 0100. Concrete Pavement 10 1/2-Inch Special	176,800.000 SY	_____.	_____.
1184	SPV.0180 Special 0101. Concrete Base Variable Depth	37.000 SY	_____.	_____.
1186	SPV.0180 Special 5000. Shredded Hardwood Bark Mulch	1,872.000 SY	_____.	_____.
1188	SPV.0195 Special 5000. Stone Cobbles	345.000 TON	_____.	_____.
1190	390.0100 Removing Pavement for Base Patching	50.000 CY	_____.	_____.
1192	390.0201 Base Patching Asphaltic	100.000 TON	_____.	_____.
Section: 0001			Total:	_____.
			Total Bid:	_____.

