



Wisconsin Department of Transportation

February 5, 2026

Division of Transportation Systems Development

Bureau of Project Development
4822 Madison Yards Way, 4th Floor South
Madison, WI 53705

Telephone: (608) 266-1631
Facsimile (FAX): (608) 266-8459

NOTICE TO ALL CONTRACTORS:

Proposal #34: 9835-06-70, WISC 2026203
C Antigo, 10th Avenue
Western Avenue to Clermont Street
Loc Str County
Oneida County

Letting of February 10, 2026

This is Addendum No. 02, which provides for the following:

Schedule of Items:

Revised Bid Item Quantities					
Bid Item	Item Description	Unit	Proposal Total Prior to Addendum	Proposal Quantity Change (-)	Proposal Total After Addendum
305.0120	Base Aggregate Dense 1 1/4-Inch	TON	2,510	2,000	4,510
624.0100	Water	MGAL	235	30	265

Plan Sheets:

Revised Plan Sheets	
Plan Sheet	Plan Sheet Title (brief description of changes to sheet)
6	Typical Section (Update to Curb Excavation Area Depths).
7	Typical Section (Update to Curb Excavation Area Depths).
9	Typical Section (Update to Curb Excavation Area Depths).
10	Typical Section (Update to Curb Excavation Area Depths).
133	Miscellaneous Quantities (Update to 1 1/4" Base Aggregate and Water Quantities)

Schedule of Items

Attached, dated February 5, 2026, are the revised Schedule of Items Pages 2 and 5.

Plan Sheets

The following 8½ x 11-inch sheets are attached and made part of the plans for this proposal:

Revised: 6, 7, 9, 10, & 133


The responsibility for notifying potential subcontractors and suppliers of these changes remains with the prime contractor.

Sincerely,

Mike Coleman

Proposal Development Specialist
Proposal Management Section



END OF ADDENDUM

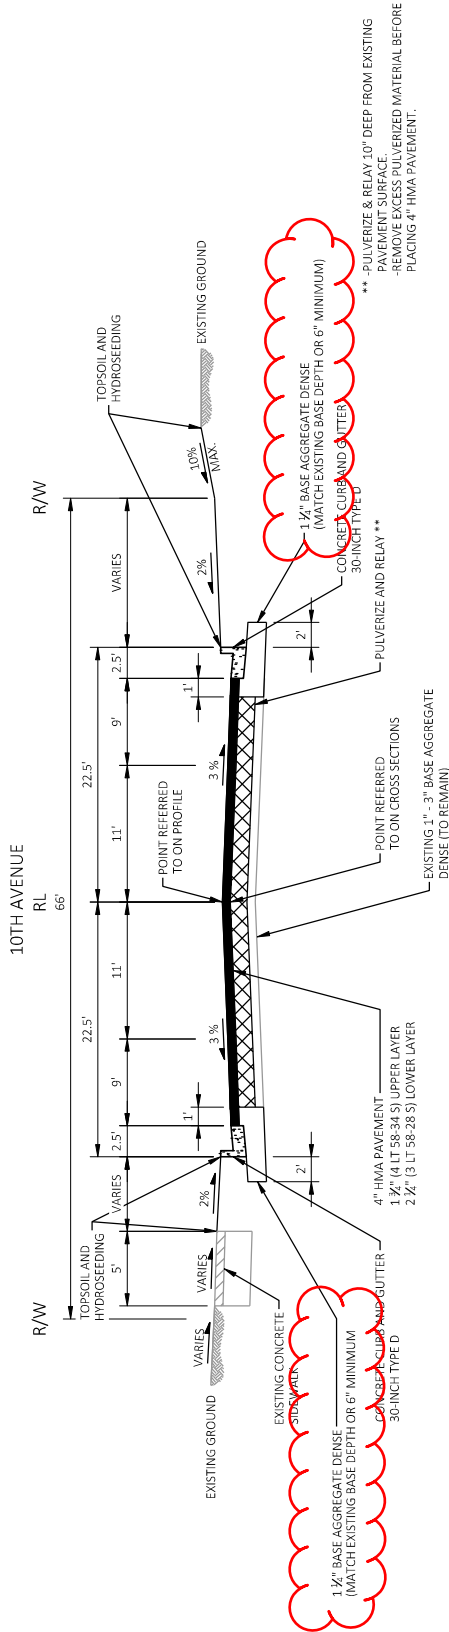


FINISHED TYPICAL SECTION
STA 10+10 - STA 27+05

Addendum No. 02
ID 9835-06-70
Revised Sheet 6
February 5, 2026

PROJECT NO:	9835-06-70	HWY: 10TH AVENUE	COUNTY: LANGLADE	TYPICAL SECTIONS	SHEET 6	E
FILE NAME:	I:\25\ANTIGO CITY OF DS-0832.00_ANTIGO 10TH AVE WESTERN AVE - EAST CITY LIMITS\CD\SHSHEETS\020301-T5.DWG					WISDOT\CD\DS SHEET 12
LAYOUT NAME:	- 020304-15					
PLOT DATE:	2/4/2026 10:51 AM	PLOT BY:	STADLER, AJUSE	PLOT NAME:	1 IN=10 FT	

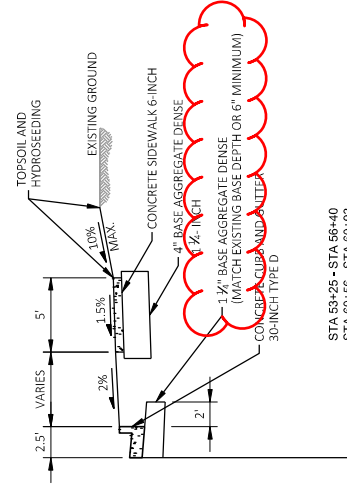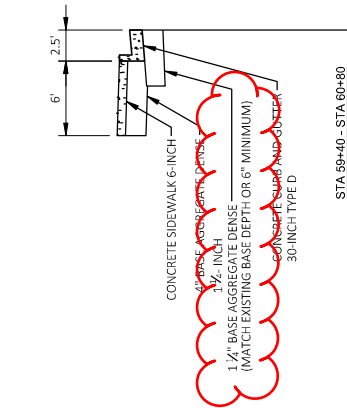

10TH AVENUE

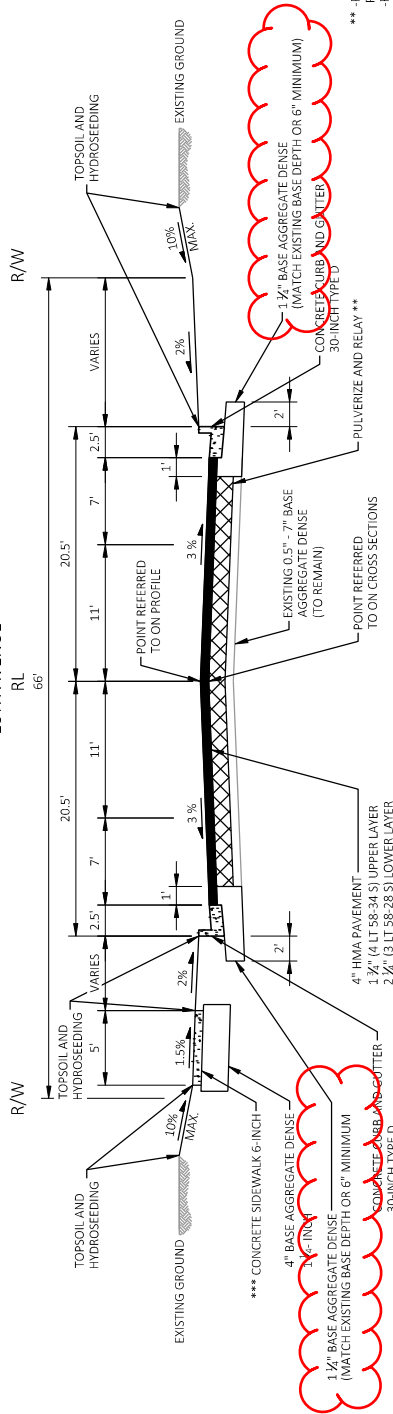


** PULVERIZE & RELAY 10" DEEP FROM EXISTING PAVEMENT SURFACE.
-REMOVE EXCESS PULVERIZED MATERIAL BEFORE PLACING 4" HMA PAVEMENT.

Addendum No. 02
ID 9835-06-70
Revised Sheet 7
February 5, 2026


FINISHED TYPICAL SECTION
STA 27+05 - STA 48+75
STA 53+25 - STA 60+93

PROJECT NO:	9835-06-70	HWY: 10TH AVENUE	COUNTY: LANGLADE	TYPICAL SECTIONS	SHEET 7	E
FILE NAME:	I:\35\ANTIGO CITY OF 035-0832.00_ANTIGO 10TH AVE WESTERN AVE - EAST CITY LIMITS\CD\35SHEETS\020301-15.DWG					WISDOT\CD05 SHEET 12
LAYOUT NAME:	020305-15					1 IN=10 FT
PLOT DATE:	2/4/2026 10:51 AM					PLOT SCALE:
PLOT BY:	STADLER, AUSE					

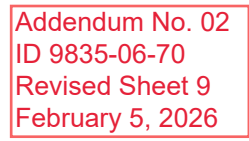


FINISHED TYPICAL SECTION
STA 60+93 - STA 61+27

PROJECT NO:	9835-06-70	HWY: 10TH AVENUE	COUNTY: LANGLADE	TYPICAL SECTIONS	1 IN 10 FT	SHEET 9
FILE NAME: I:\25\ANTIGO CITY\PLANS\0632_00_ANTIAGO 10TH AVE WESTERN AVE - EAST CITY LIMITS\CD3DSHEETS\020301-TS.DWG PLOT DATE: 2/4/2026 10:51 AM PLOT BY: STADLER, ALICE PLOT SCALE: 1 IN 10 FT WSDOT/CADDS SHEET 42						

 

FINISHED TYPICAL SECTION

STA 61+27 - STA 71+25

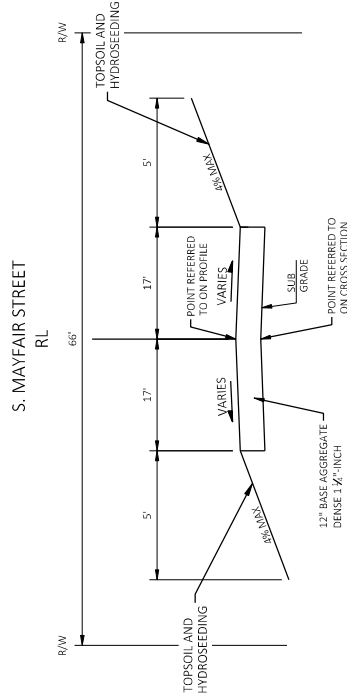

FINISHED TYPICAL SECTION

STA 178+32 - STA 179+40

EARTHWORK SUMMARY

DIVISION	FROM/TO STATION	LOCATION	COMMON EXCAVATION (1)		SALVAGED/UNUSABLE PAVEMENT MATERIAL (4)	AVAILABLE MATERIAL (5)	UNEXPANDED FILL	EXPANDED FILL (13)		MASS ORDINATE +/- (14)	WASTE	COMMENT
			CUT (2)	FILL (3)				FACTOR 1.15				
1	10+10 - 71+25	10TH AVENUE	476	0	286	130	0	0	0	190	476	CONCRETE SIDEWALK AND DRIVEWAY
	48+75 - 53+25	10TH AVENUE	2,449	0	198	2,251	0	0	0	2,251	2,449	RECONSTRUCTION AREA
	210+18 - 210+54	DELEGLISE STREET	181	0	19	162	0	0	0	162	181	RECONSTRUCTION AREA
	220+18 - 220+54	WEIX STREET	150	0	15	135	0	0	0	135	150	RECONSTRUCTION AREA
	229+33 - 229+80	WAUSAU ROAD	216	0	26	190	0	0	0	190	216	RECONSTRUCTION AREA
	239+35 - 239+82	GOWAN ROAD	247	0	29	218	0	0	0	218	247	RECONSTRUCTION AREA
GRAND TOTAL	178+31 - 179+74	S MAYFAIR	244	0	0	244	1	1	1	243	243	
	TOTAL COMMON EXC		3,963		573	3,390	1	1	1	3,389	3,962	

NOTES:

- (1) COMMON EXCAVATION IS THE SUM OF THE CUT COLUMN. ITEM NUMBER 205.0100
(2) SALVAGED/UNUSABLE PAVEMENT MATERIAL IS INCLUDED IN CUT.
(4) SALVAGED/UNUSABLE PAVEMENT MATERIAL
(5) AVAILABLE MATERIAL = CUT - SALVAGED/UNUSABLE PAVEMENT MATERIAL
(13) EXPANDED FILL = UNEXPANDED FILL * FILL FACTOR. EXPANDED FILL FACTOR = 1.15
(14) THE MASS ORDINATE +/- OR - QTY CALCULATED FOR THE DIVISION. PLUS QUANTITY INDICATES AN EXCESS OF MATERIAL WITHIN THE DIVISION. MINUS INDICATES A SHORTAGE OF MATERIAL WITHIN THE DIVISION.
(15) FACTORS USED TO COMPUTE ANTICIPATED WASTE AND THE COMPUTED WASTE VOLUME IDENTIFIED ARE FOR GENERAL INFORMATION ONLY.

BASE AGGREGATE

305.0110 305.0120 624.0100

BASE AGGREGATE BASE AGGREGATE
DENSE 3/4-INCH DENSE 1 1/4-INCH

TON TON TON

WATER

MGAL

REMARKS

0010	10+10 - 71+25	10TH AVENUE	-	200	5	UNDER PROPOSED SIDEWALK
0010	10+10 - 71+25	10TH AVENUE	-	2,000	30	CURB EXCAVATION AREA
0010	48+75 - 53+25	10TH AVENUE	-	1,310	5	
0010	178+38 - 179+40	S MAYFAIR STREET	-	200	5	
0010	-	UNDISTRIBUTED	200	-	-	GRAVEL SURFACE DRIVEWAY
0010	-	STORM SEWER TRENCH	-	600	10	
0010	-	PULVERIZE AND RELAY	-	-	190	
TOTAL 0010			200	4,510	265	

SUBBASE

350.0104

SUBBASE

TON

REMARKS

10TH AVENUE

RECONSTRUCTION AREA

3140

3,140

PROJECT NO: 9835-06-70

HWY: 10TH AVENUE

COUNTY: LANGLADE

MISCELLANEOUS QUANTITIES

SHEET: 133

E

FILE NAME : N:\PDS\...030200_mq.pptx

PLOT DATE : February 4, 2026

PLOT BY : A.R.H.

PLOT NAME :

PLOT SCALE : 1:1

Addendum No. 02
ID 9835-06-70
Revised Sheet 133
February 5, 2026

PULVERIZE AND RELAY

CATEGORY	STATION	TO	STATION	LOCATION	PULVERIZE AND RELAY SY	325.0100 PULVERIZE AND RELAY SY	SPV 0180.02 REMOVING EXCESS PULVERIZED MATERIAL SY
----------	---------	----	---------	----------	---------------------------	---------------------------------------	---

0010	10+10	-	71+25	10TH AVENUE	23,070		23,070
0010	160+26	-	160+80	SUNSET DRIVE, RT	210		210
0010	160+19	-	161+75	SUNSET DRIVE, LT	220		220
0010	170+19	-	170+48	MAYFAIR STREET	110		110
0010	190+18	-	190+48	FAIRLAND STREET	130		130

0010	200+18	-	200+53	ELM STREET	130		130
0010	249+53	-	249+82	LINCOLN STREET, RT	120		120
0010	250+18	-	250+47	LINCOLN STREET, LT	120		120
0010	259+52	-	259+82	DORR STREET, RT	130		130
0010	260+17	-	260+51	DORR STREET, LT	120		120

0010	270+17	-	270+50	MORSE STREET	110		110
0010	280+17	-	280+52	EDSON STREET	150		150

TOTAL 0010					24,620		24,620
------------	--	--	--	--	--------	--	--------



Proposal Schedule of Items

Page 2 of 12

Proposal ID: 20260210034 Project(s): 9835-06-70

Federal ID(s): WISC 2026203

SECTION: 0001

Contract Items

Alt Set ID:

Alt Mbr ID:

Proposal Line Number	Item ID Description	Approximate Quantity and Units	Unit Price	Bid Amount
0032	213.0100 Finishing Roadway (project) 01. 9835-06-70	1.000 EACH	_____.	_____.
0034	305.0110 Base Aggregate Dense 3/4-Inch	200.000 TON	_____.	_____.
0036	305.0120 Base Aggregate Dense 1 1/4-Inch	4,510.000 TON	_____.	_____.
0038	325.0100 Pulverize and Relay	24,620.000 SY	_____.	_____.
0040	350.0104 Subbase	3,140.000 TON	_____.	_____.
0042	455.0605 Tack Coat	3,910.000 GAL	_____.	_____.
0044	460.2000 Incentive Density HMA Pavement	4,633.000 DOL	1.00000	4,633.00
0046	460.5223 HMA Pavement 3 LT 58-28 S	3,900.000 TON	_____.	_____.
0048	460.5244 HMA Pavement 4 LT 58-34 S	2,750.000 TON	_____.	_____.
0050	465.0120 Asphaltic Surface Driveways and Field Entrances	165.000 TON	_____.	_____.
0052	520.8000 Concrete Collars for Pipe	12.000 EACH	_____.	_____.
0054	522.1042 Apron Endwalls for Culvert Pipe Reinforced Concrete 42-Inch	1.000 EACH	_____.	_____.
0056	601.0407 Concrete Curb & Gutter 18-Inch Type D	200.000 LF	_____.	_____.
0058	601.0411 Concrete Curb & Gutter 30-Inch Type D	12,515.000 LF	_____.	_____.
0060	601.0600 Concrete Curb Pedestrian	65.000 LF	_____.	_____.



Proposal Schedule of Items

Page 5 of 12

Proposal ID: 20260210034 Project(s): 9835-06-70

Federal ID(s): WISC 2026203

SECTION: 0001

Contract Items

Alt Set ID:

Alt Mbr ID:

Proposal Line Number	Item ID Description	Approximate Quantity and Units	Unit Price	Bid Amount
0122	611.3230 Inlets 2x3-FT	3.000 EACH	_____.	_____.
0124	611.3901 Inlets Median 1 Grate	2.000 EACH	_____.	_____.
0126	611.8110 Adjusting Manhole Covers	3.000 EACH	_____.	_____.
0128	611.8115 Adjusting Inlet Covers	5.000 EACH	_____.	_____.
0130	611.9850.S Pipe Grates (size) 01. 42-Inch	1.000 EACH	_____.	_____.
0132	619.1000 Mobilization	1.000 EACH	_____.	_____.
0134	624.0100 Water	265.000 MGAL	_____.	_____.
0136	625.0100 Topsoil	7,710.000 SY	_____.	_____.
0138	628.1504 Silt Fence	100.000 LF	_____.	_____.
0140	628.1520 Silt Fence Maintenance	300.000 LF	_____.	_____.
0142	628.1905 Mobilizations Erosion Control	6.000 EACH	_____.	_____.
0144	628.1910 Mobilizations Emergency Erosion Control	5.000 EACH	_____.	_____.
0146	628.7005 Inlet Protection Type A	53.000 EACH	_____.	_____.
0148	628.7010 Inlet Protection Type B	3.000 EACH	_____.	_____.
0150	628.7015 Inlet Protection Type C	97.000 EACH	_____.	_____.
0152	628.7020 Inlet Protection Type D	7.000 EACH	_____.	_____.

