



Wisconsin Department of Transportation

February 2, 2026

Division of Transportation Systems Development

Bureau of Project Development
4822 Madison Yards Way, 4th Floor South
Madison, WI 53705

Telephone: (608) 266-1631
Facsimile (FAX): (608) 266-8459

NOTICE TO ALL CONTRACTORS:

Proposal #37: 7120-00-74
Durand-Eau Claire
CTH O to 1010th Street
STH 85
Dunn County

7120-00-76
Durand-Eau Claire
BR Chippewa River Bridge B-17-0370
STH 85
Dunn County

Letting of February 10, 2026

This is Addendum No. 01, which provides for the following:

Schedule of Items:

Added Bid Item Quantities					
Bid Item	Item Description	Unit	Proposal Total Prior to Addendum	Quantity Added	Proposal Total After Addendum
460.6245	HMA Pavement 5 MT 58-34 S	Ton	0	14,490	14,490

Deleted Bid Item Quantities					
Bid Item	Item Description	Unit	Proposal Total Prior to Addendum	Proposal Quantity Change (-)	Proposal Total After Addendum
460.6645	HMA Pavement 5 MT 58-34 V	Ton	14,490	-14,490	0

Plan Sheets:

Revised Plan Sheets	
Plan Sheet	Plan Sheet Title (brief description of changes to sheet)
2	General Notes (updated HMA pavement mix)
6	Finished Typical Sections (updated HMA pavement mix)
7	Finished Typical Sections (updated HMA pavement mix)
8	Construction Details (updated HMA pavement mix)
9	Construction Details (updated HMA pavement mix)
10	Construction Details (updated HMA pavement mix)
12	Construction Details (updated HMA pavement mix)
13	Construction Details (updated HMA pavement mix)

15	Construction Details (updated HMA pavement mix)
16	Construction Details (updated HMA pavement mix)
17	Construction Details (updated HMA pavement mix)
18	Construction Details (updated HMA pavement mix)
32	Paving Details (updated paving hatch on CTH H)
36	Curb Ramp Details (updated HMA pavement mix)
51	Miscellaneous Quantities (updated HMA pavement mix)
52	Miscellaneous Quantities (updated HMA pavement mix in PWL table)

Schedule of Items

Attached, dated February 2, 2026, are the revised Schedule of Items Pages 1 – 9.

Plan Sheets

The following 8½ x 11-inch sheets are attached and made part of the plans for this proposal:
Revised: 2,6,7,8,9,10,12,13,15,16,17,18,32,36,51, and 52.

The responsibility for notifying potential subcontractors and suppliers of these changes remains with the prime contractor.


Sincerely,

Mike Coleman

Proposal Development Specialist
Proposal Management Section


END OF ADDENDUM



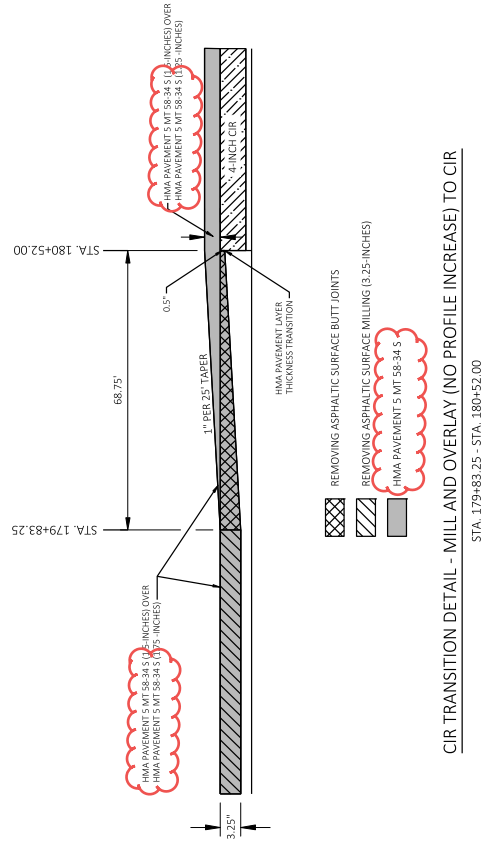

REMOVING ASPHALTIC SURFACE BUTT JOINTS DETAIL (NO PROFILE CHANGE)

STA. 179+83.25 - STA. 180+52.00

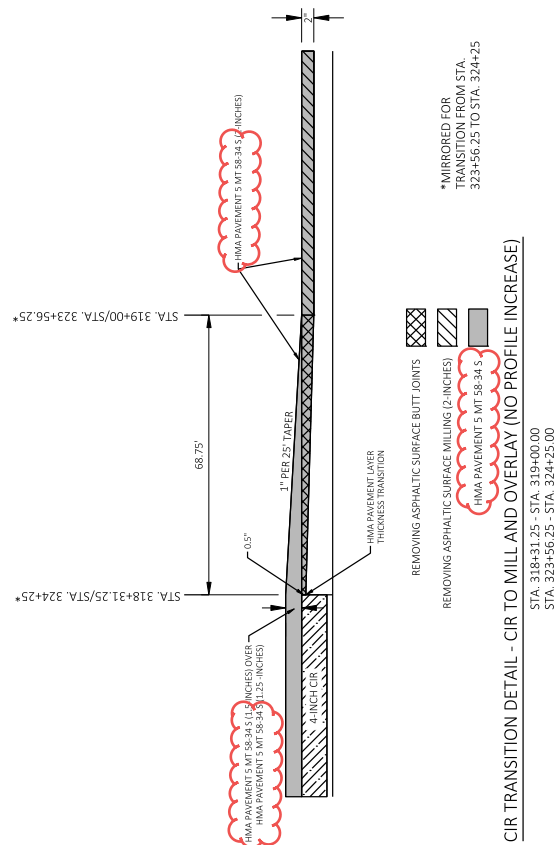


CIR TRANSITION DETAIL - CIR TO MILL AND OVERLAY (NO PROFILE INCREASE)

STA. 318+31.25 - STA. 319+00.00
STA. 323+56.25 - STA. 324+25.00

Addendum No. 01
ID 7120-00-74
Revised Sheet 8
February 10, 2026

PROJECT NO:	7120-00-74	HWY: STH 85	COUNTY: DUNN	CONSTRUCTION DETAILS		E
FILE NAME: S:\MAD\1000-1099\1099\889\DRAWINGS\CAD\CIVIL_3D\SHEET59.LAN\021001-CD.DWG						
PLOT DATE:		1/27/2016 6:34 PM		PLOT NAME:		JACK, ROBERT A.
PLOT SCALE:		1:1		PLOT TYPE:		
WSSD/CADD/SHEET 42						9

Addendum No. 01
ID 7120-00-74
Revised Sheet 10
February 10, 2026

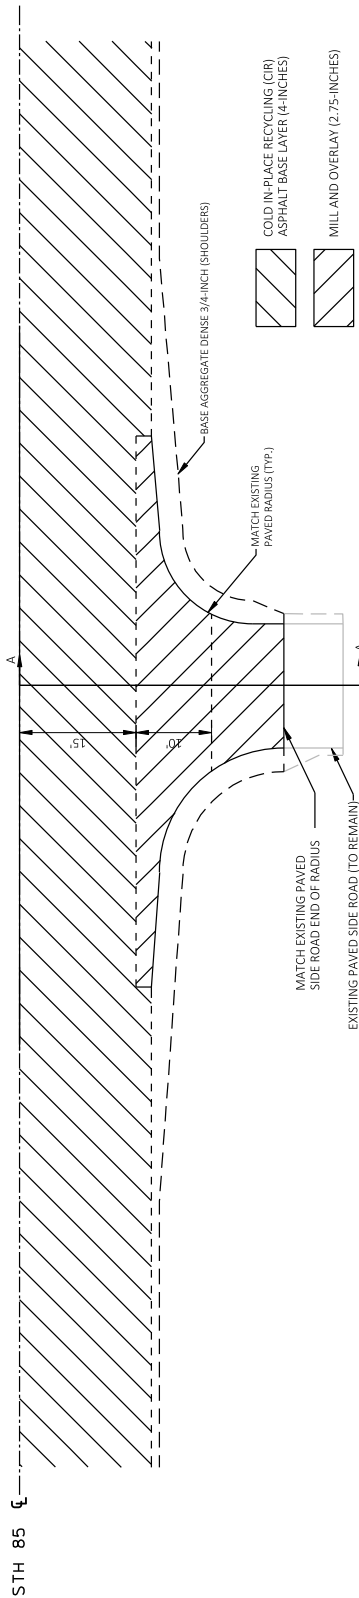


PLAN VIEW


INTERSECTION MILLING AND PAVING

(WITH NO CURB AND GUTTER AROUND RADIUS)


110TH AVE
939TH ST
941ST ST (NORTH AND SOUTH)
952ND ST
135TH AVE
150TH AVE
BRUCE ROAD

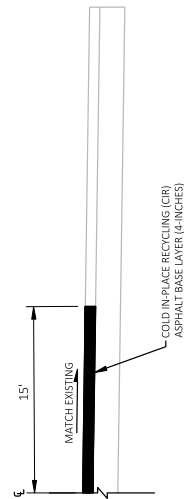

SECTION A-A
(POST CIR OPERATION)

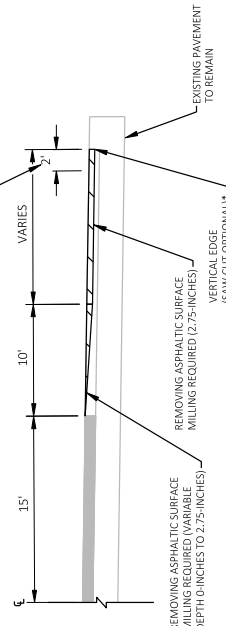

SECTION A-A
(PRIOR TO OVERLAY)

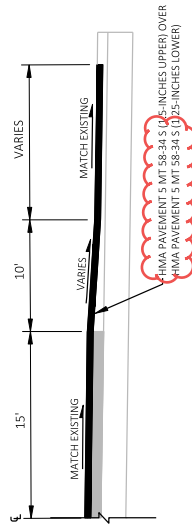


SECTION A-A
(POST OVERLAY)

* REMOVE ANY REMAINING MATERIAL
ADJACENT TO VERTICAL EDGE (SAW CUT
IN EXISTING PAVEMENT) AND
IN EXISTING PAVEMENT ADJACENT
TO VERTICAL EDGE (SAW CUT
IN EXISTING PAVEMENT)
SURFACE BUTT JOINTS

PROJECT NO: 7120-00-74	HWY: STH 85	COUNTY: DUNN	CONSTRUCTION DETAILS	SHEET 10	E
FILE NAME: S:\WAD\1000-10991\089\089\DRAWINGS\CAD\CIVIL_3D\SHEETSP\PLAN\021001-CD.DWG	FILE NAME: 021002a-cd	FILE NAME: 021002a-cd	FILE NAME: 021002a-cd	FILE NAME: 021002a-cd	FILE NAME: 021002a-cd
DATE: 1/27/2026 5:34 PM	DATE: 1/27/2026 5:34 PM	DATE: 1/27/2026 5:34 PM	DATE: 1/27/2026 5:34 PM	DATE: 1/27/2026 5:34 PM	DATE: 1/27/2026 5:34 PM
PLOT DATE: 1/27/2026 5:34 PM	PLOT DATE: 1/27/2026 5:34 PM	PLOT DATE: 1/27/2026 5:34 PM	PLOT DATE: 1/27/2026 5:34 PM	PLOT DATE: 1/27/2026 5:34 PM	PLOT DATE: 1/27/2026 5:34 PM
PLOT BY: JACK, ROBERT A.	PLOT BY: JACK, ROBERT A.	PLOT BY: JACK, ROBERT A.	PLOT BY: JACK, ROBERT A.	PLOT BY: JACK, ROBERT A.	PLOT BY: JACK, ROBERT A.
PLOT SCALE: 1:1	PLOT SCALE: 1:1	PLOT SCALE: 1:1	PLOT SCALE: 1:1	PLOT SCALE: 1:1	PLOT SCALE: 1:1




RURAL DRIVEWAY DETAIL (WITHIN CIR PAVING LIMITS)


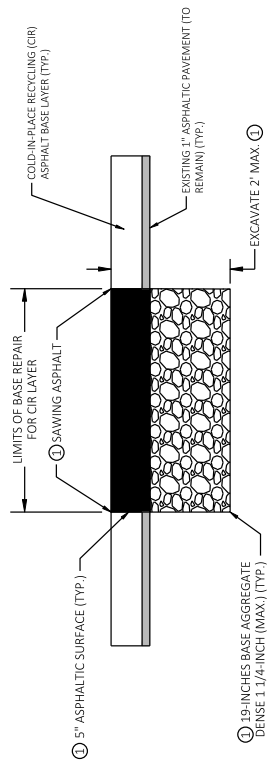


BASE REPAIR FOR CIR LAYER
① INCLUDED IN BID ITEM BASE REPAIR FOR CIR LAYER

STA. 343+80.82

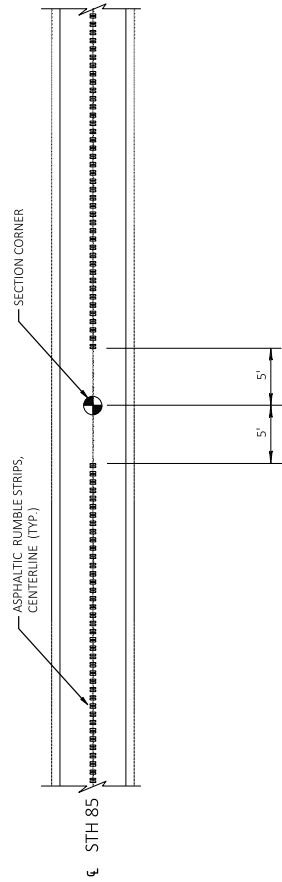

ASPHALTIC CENTER LINE RUMBLE STRIP 2-LANE RURAL AT SECTION CORNER LOCATIONS

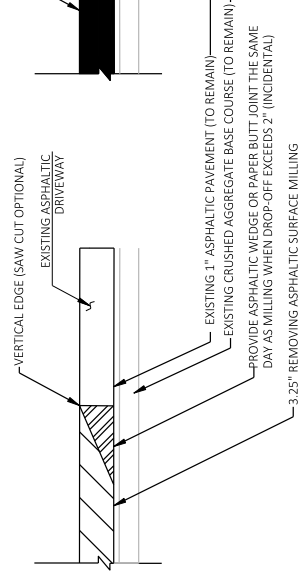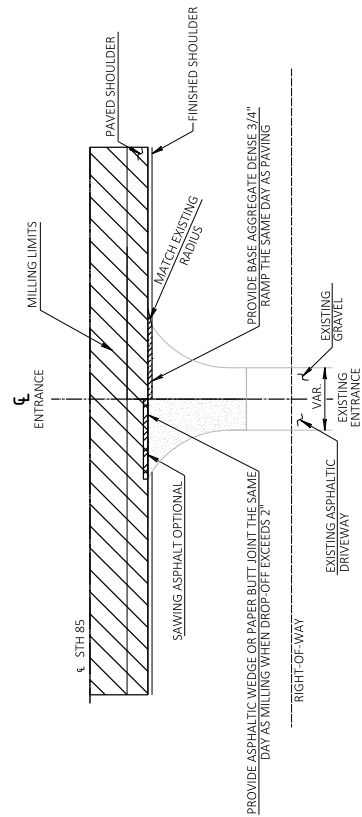

HMA PAVEMENT 5 MT 58-34.5 (1.5-INCHES UPPER LAYER)
 HMA PAVEMENT 5 MT 58-34.5 (1.75-INCHES LOWER LAYER)

Addendum No. 01
ID 7120-00-74
Revised Sheet 13
February 10, 2026


PLAN VIEW

CROSS SECTION VIEW


MILL AND OVERLAY DRIVEWAY PLAN DETAIL (NO PROFILE INCREASE WITH DROP GREATER THAN 2-INCHES)

PROJECT NO:	7120-00-74	HWY: STH 85	COUNTY: DUNN	CONSTRUCTION DETAILS		SHEET	13
FILE NAME:	S:\MAD\1000-1099\1099\9899\DRAWINGS\CAO\CAO\SH421SP44\021001-CD.DWG			PLOT DATE:	1/27/2006 5:36 PM	PLOT BY:	JACK, ROBERT A.
						PLOT SCALE:	#####
WISDOT/CADDIS SHEET 42							

CROSS SECTION VIEW
SECOND PASS DETAIL

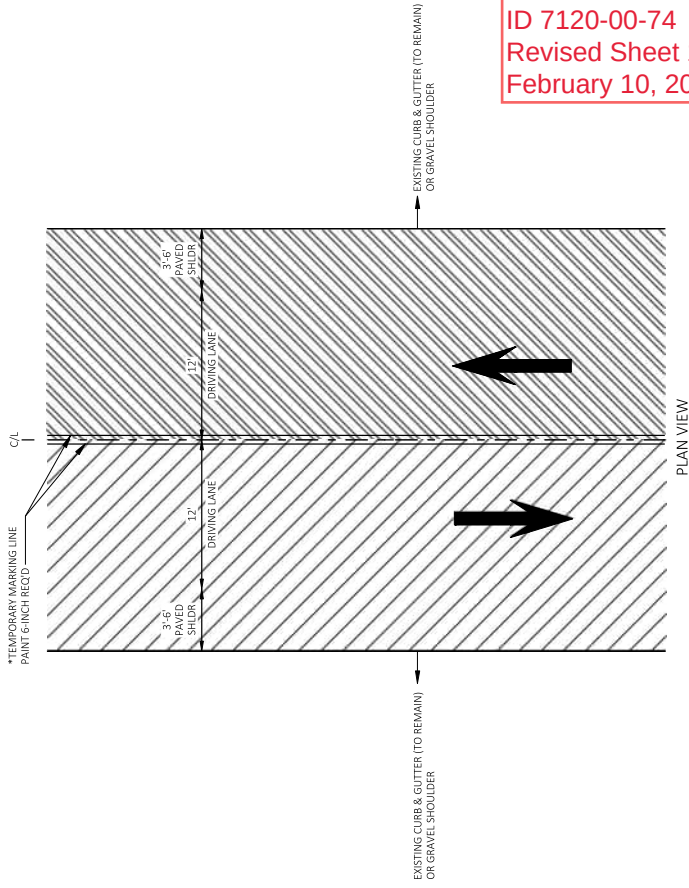

Addendum No. 01
ID 7120-00-74
Revised Sheet 16
February 10, 2026

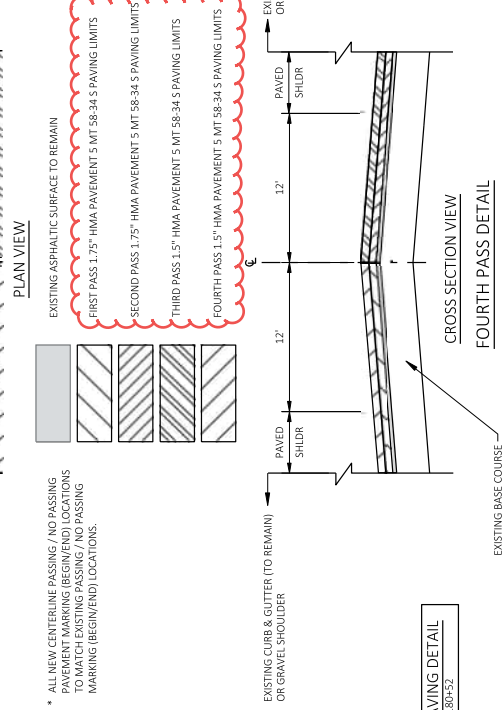

MILL AND OVERLAY PAVING DETAIL
STA. 149+76 - STA. 180+52


PLOT SCALE : 1 IN:10 FT




FIRST PASS 1.25" HMA PAVEMENT 5 MT 58-34 S PAVING LIMITS




WISDOT/CADDs SHEET 42

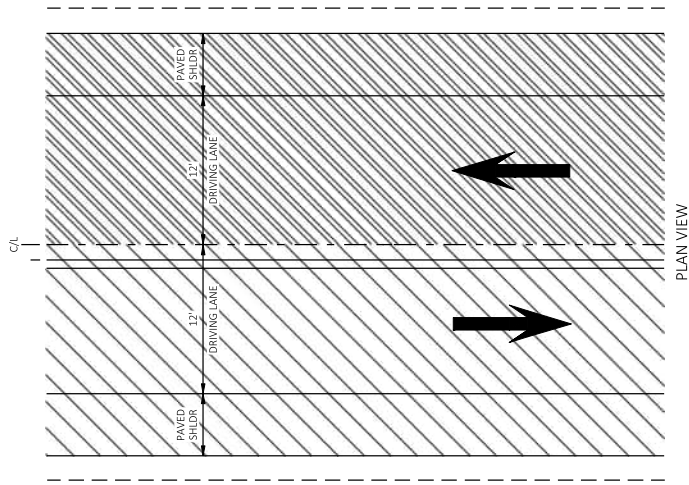

PLAN VIEW

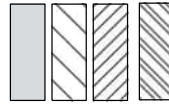

EXISTING COLD-IN-PLACE RECYCLING SURFACE TO REMAIN
FIRST PASS 1.25\"/>

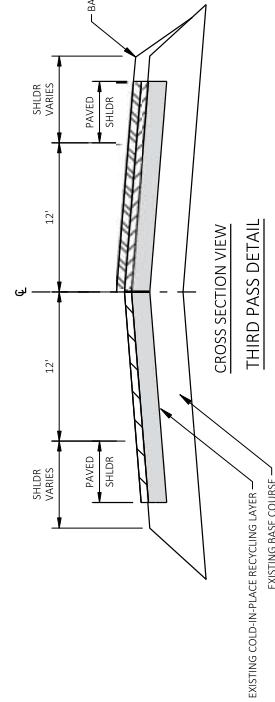

CROSS SECTION VIEW
THIRD PASS DETAIL

PROJECT NO: 7120-00-74

HWY: STH 85

COUNTY: DUNN

CONSTRUCTION DETAILS

SHEET 18

E


FILE NAME: S:\WAD\1000-1099\1089\989\DRAWINGS\CAD\CIVIL_3D\SHEETPLAN\021001-CD.DWG
LAYOUT NAME: 021001-CD

PLOT DATE: 1/27/2026 5:44 PM

PLOT BY: JACK, ROBERT A.

PLOT SCALE: 1 IN=10 FT


WISDOT/CAD05 SHEET 42

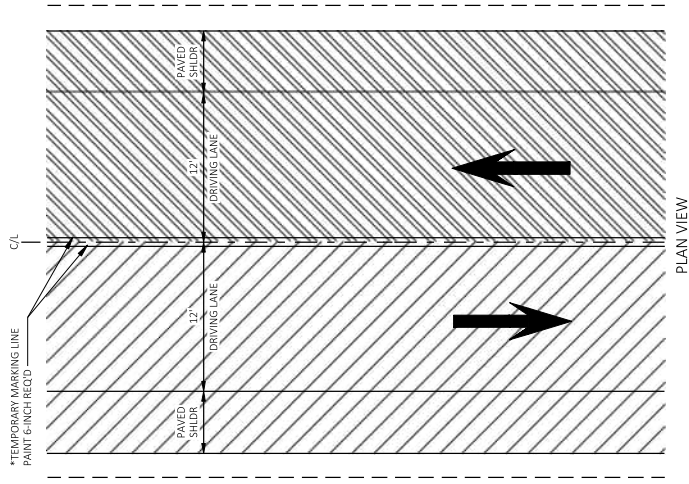

PLAN VIEW



EXISTING COLD-IN-PLACE RECYCLING SURFACE TO REMAIN
FIRST PASS 1.25\"/>

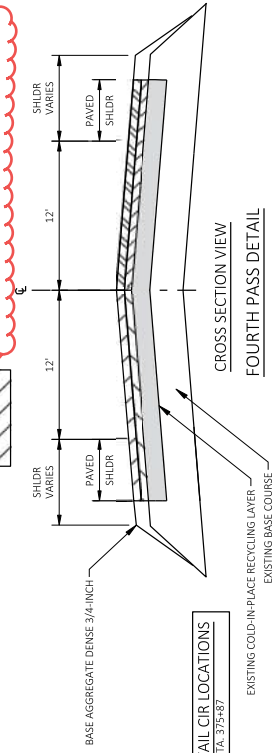

CROSS SECTION VIEW
FOURTH PASS DETAIL


Addendum No. 01
ID 7120-00-74
Revised Sheet 18
February 10, 2026



PROJECT NO: 7120-00-74		HWY: STH 85	COUNTY: DUNN	PAVING DETAILS				
PLAN NAME: S:\MAD\1000--1099\1089\DRAWINGS\CAD\CI\3D\SHEETS\2100-1004\PI.DWG PLOT DATE: 12/27/2026 12:43 PM PLOT BY: JACK, ROBERT A. PLOT NAME:								
						PLOT SCALES	1 IN=100 FT	
								WISDOT/CADS SHEET #4
SHEET 32						E		

CURB RAMP LEGEND

	CURB RAMP DETECTABLE WARNING FIELD
	NATURAL PAVINA
	3-INCHES ASPHALTIC SURFACE OVER 6-INCHES BASE AGGREGATE DENSE 1/4-INCH
	HMA PAVEMENT 5 MT 58-34 S (2-INCHES)
	CONCRETE SIDEWALK 3-INCH
	SAWING ASPHALT

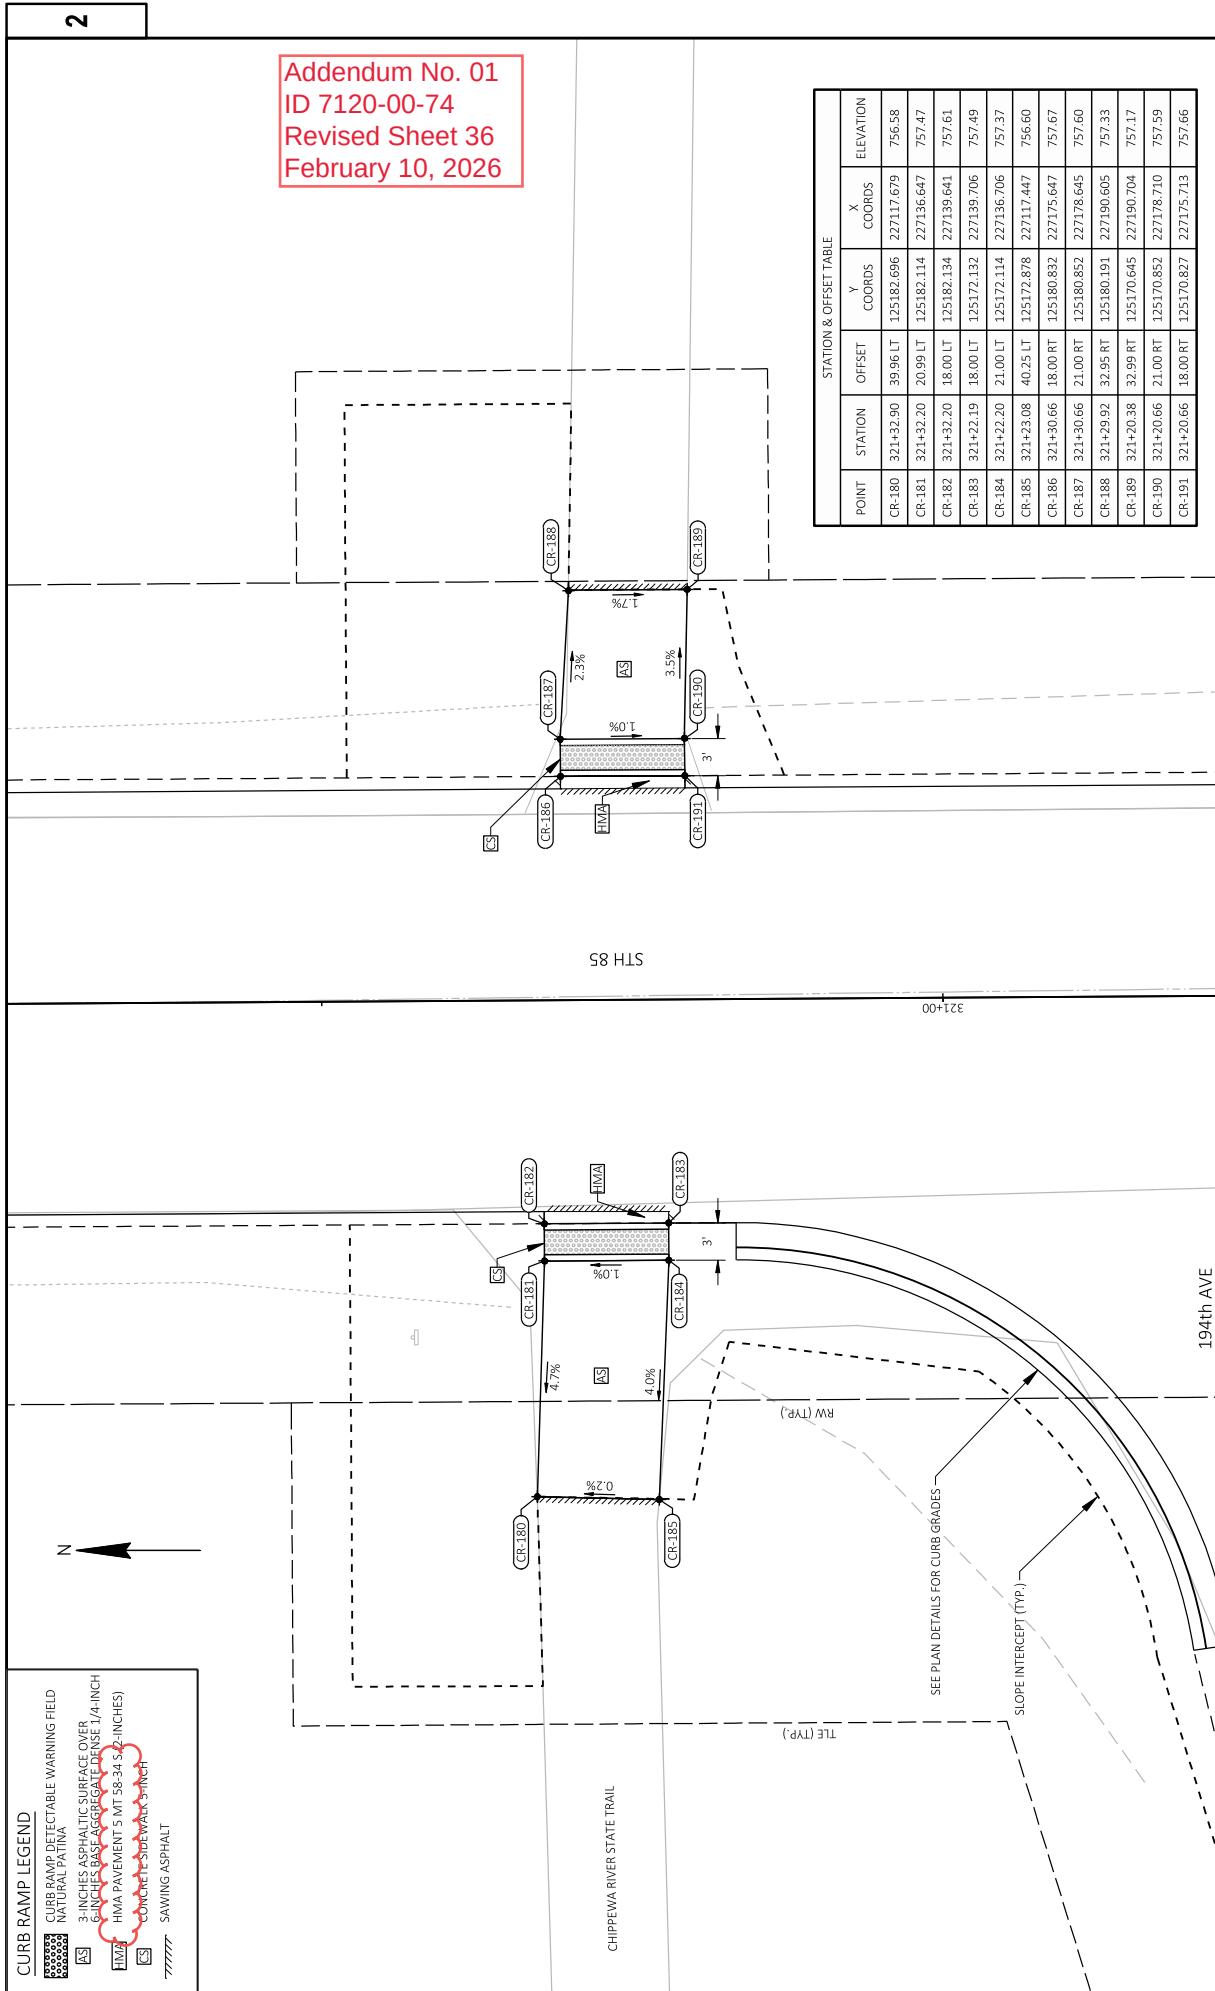

POINT	STATION & OFFSET TABLE					ELEVATION
	STATION	OFFSET	Y COORDS	X COORDS		
CR-180	321+42.90	39.96 LT	125182.696	227117.679		756.58
CR-181	321+43.20	20.99 LT	125182.114	227136.647		757.47
CR-182	321+43.20	18.00 LT	125182.134	227139.641		757.61
CR-183	321+42.20	18.00 LT	125172.132	227139.706		757.49
CR-184	321+42.20	21.00 LT	125172.114	227136.706		757.37
CR-185	321+23.08	40.25 LT	125172.878	227117.447		756.60
CR-186	321+30.66	18.00 RT	125180.832	227175.647		757.67
CR-187	321+30.66	21.00 RT	125180.852	227178.645		757.60
CR-188	321+29.92	32.95 RT	125180.191	227190.605		757.33
CR-189	321+20.66	32.99 RT	125170.645	227178.710		757.17
CR-190	321+20.66	31.00 RT	125170.852	227178.704		757.59
CR-191	321+20.66	18.00 RT	125170.827	227175.713		757.66

BASE AGGREGATE DENSE SUMMARY

CATEGORY	STATION - STATION	305.0110*		305.0120*		624.0100	
		BASE AGGREGATE DENSE 3/4-INCH TON	BASE AGGREGATE DENSE 1 1/4-INCH TON	BASE AGGREGATE DENSE 1 1/4-INCH TON	WATER (FOR COMPACTION) MGAL		
0010	149+77 - 200+00	550	---	---	10		
	200+00 - 250+00	1,070	---	---	20		
	250+00 - 300+00	1,070	---	---	20		
	300+00 - 350+00	1,280	140	---	30		
350+00 - 375+87		550	---	---	10		
TOTALS		4,520	140	---	90		

*ADDITIONAL QUANTITIES LISTED ELSEWHERE

Addendum No. 01
ID 7120-00-74
Revised Sheet 51
February 2, 2026

PREPARE FOUNDATION FOR ASPHALTIC SHOULDERS

CATEGORY	STATION - STATION	211.0400		305.0500	
		STA	STA	STA	STA
0020	180+00 - 200+00	40	149+77 - 200+00	40	305.0500
	200+00 - 250+00	100	200+00 - 250+00	100	305.0500
	250+00 - 300+00	100	250+00 - 300+00	100	305.0500
	300+00 - 319+00	38	300+00 - 350+00	90	305.0500
324+25 - 350+00		52	350+00 - 375+87	100	305.0500
350+00 - 375+87		52	TOTALS	430	305.0500
TOTAL		381			

SHAPING SHOULDERS

CATEGORY	STATION - STATION	305.0500	
		STA	STA
0010	149+77 - 200+00	40	305.0500
	200+00 - 250+00	100	305.0500
	250+00 - 300+00	100	305.0500
	300+00 - 350+00	90	305.0500
350+00 - 375+87		100	305.0500
TOTALS		430	305.0500

COLD IN-PLACE RECYCLING (CIR) SUMMARY

CATEGORY	STATION - STATION	LOCATION	211.0800.S		327.1000.S		455.0770.S	
			BASE REPAIR FOR CIR LAYER CY	CIR ASPHALTIC BASE LAYER SY	ASPHALT STABILIZING AGENT TON	ASPHALT STABILIZING AGENT TON	ASPHALT STABILIZING AGENT TON	ASPHALT STABILIZING AGENT TON
0010	149+77 - 200+00	LT/RT	---	6,500	33	33	33	33
	200+00 - 250+00	LT/RT	---	16,700	86	86	86	86
	250+00 - 300+00	LT/RT	---	16,700	86	86	86	86
	300+00 - 350+00	LT/RT	---	17,300	89	89	89	89
350+00 - 375+87		LT/RT	---	8,600	44	44	44	44
UNDISTRIBUTED		LT/RT	200	---	---	---	---	---
TOTALS			200	65,800	339	339	339	339

HMA PAVEMENT SUMMARY

CATEGORY	STATION - STATION	LOCATION	455.0605*		460.6245		465.0105*	
			TACK COAT GAL	5 MT 58-34 S HMA PAVEMENT ASPHALTIC SURFACE TON	TACK COAT GAL	5 MT 58-34 S HMA PAVEMENT ASPHALTIC SURFACE TON	TACK COAT GAL	5 MT 58-34 S HMA PAVEMENT ASPHALTIC SURFACE TON
0010	149+77 - 200+00	LT/RT	2,290	3,270	2,290	3,270	2,290	3,270
	200+00 - 250+00	LT/RT	2,080	2,680	2,080	2,680	2,080	2,680
	250+00 - 300+00	LT/RT	2,180	2,800	2,180	2,800	2,180	2,800
	300+00 - 350+00	LT/RT	2,600	3,250	2,600	3,250	2,600	3,250
350+00 - 375+87		LT/RT	1,030	1,330	1,030	1,330	1,030	1,330
CATEGORY 0010 SUBTOTALS			10,180	13,330	10,180	13,330	10,180	13,330
0020	149+77 - 200+00	LT/RT	100	120	100	120	100	120
	200+00 - 250+00	LT/RT	260	330	260	330	260	330
	250+00 - 300+00	LT/RT	230	300	230	300	230	300
	300+00 - 350+00	LT/RT	190	230	190	230	190	230
350+00 - 375+87		LT/RT	140	180	140	180	140	180
CATEGORY 0020 SUBTOTALS			920	1,160	920	1,160	920	1,160
GRAND TOTALS			11,100	14,490	11,100	14,490	11,100	14,490

HMA PAVEMENT WEIGHT CALCULATIONS ARE BASED ON 112 LBS/S/IN.
TACK CALCULATIONS ARE BASED ON 0.06 GALLONS PER SQUARE YARD. TACK TO BE APPLIED ON CIR LAYER AND LOWER 5 MT LAYER FOR MAINLINE.
*ADDITIONAL QUANTITIES LISTED ELSEWHERE

PROJECT NO: 7120-00-74

HWY: STH 85

COUNTY: DUNN

MISCELLANEOUS QUANTITIES

SHEET: 51

E

FILE NAME :

PLOT DATE :

PLOT BY :

PLOT NAME :

PLOT SCALE : 1" = 1'

WISDOT/CADD/SHEET 42

PWL MIXTURE USE TABLE

THE FOLLOWING ACCEPTANCE CRITERIA ARE APPLICABLE FOR THIS PROJECT:

QUALITY MANAGEMENT PROGRAM TO BE USED FOR:											
LOCATION	STATION	MIXTURE USE	UNDERLYING SURFACE		BID ITEM	TONS	THICKNESS	MIXTURE ACCEPTANCE		DENSITY ACCEPTANCE	
								INCENTIVE AIR VOIDS HMA PAVEMENT (CORE ONLY PROJECT) SPV.0055.02	INCENTIVE DENSITY PWL HMA PAVEMENT (CORE ONLY PROJECT) SPV.0055.01	INCENTIVE AIR VOIDS HMA PAVEMENT (CORE ONLY PROJECT) SPV.0055.02	INCENTIVE DENSITY PWL HMA PAVEMENT (CORE ONLY PROJECT) SPV.0055.01
12-FOOT DRIVING LANES	149+77 - 180+52	LOWER LAYER	MILLED EXISTING HMA SURFACE		5 MT 58-34 S	702	1.75"	INCENTIVE AIR VOIDS HMA PAVEMENT (CORE ONLY PROJECT) SPV.0055.02	INCENTIVE DENSITY PWL HMA PAVEMENT (CORE ONLY PROJECT) SPV.0055.01		
12-FOOT DRIVING LANES	180+52 - 319+00 324+00 - 375+87	LOWER LAYER	CIR PAVEMENT		5 MT 58-34 S	3,550	1.25"	INCENTIVE AIR VOIDS HMA PAVEMENT (CORE ONLY PROJECT) SPV.0055.02	INCENTIVE DENSITY PWL HMA PAVEMENT (CORE ONLY PROJECT) SPV.0055.01		
12-FOOT DRIVING LANES	319+00 - 324+00	UPPER LAYER	MILLED EXISTING HMA SURFACE		5 MT 58-34 S	149	2"	INCENTIVE AIR VOIDS HMA PAVEMENT (CORE ONLY PROJECT) SPV.0055.02	INCENTIVE DENSITY PWL HMA PAVEMENT (CORE ONLY PROJECT) SPV.0055.01		
12-FOOT DRIVING LANES	149+77 - 319+00 324+00 - 375+87	UPPER LAYER	5 MT 58-34 S		5 MT 58-34 S	4,862	1.5"	INCENTIVE AIR VOIDS HMA PAVEMENT (CORE ONLY PROJECT) SPV.0055.02	INCENTIVE DENSITY PWL HMA PAVEMENT (CORE ONLY PROJECT) SPV.0055.01		
OUTSIDE SHOULDERS	149+77 - 180+52	LOWER LAYER	MILLED EXISTING HMA SURFACE		5 MT 58-34 S	235	1.75"	INCENTIVE AIR VOIDS HMA PAVEMENT (CORE ONLY PROJECT) SPV.0055.02	DEPARTMENT ACCEPTANCE (SS 460.3.3.2) *NOT ELIGIBLE FOR INCENTIVE		
OUTSIDE SHOULDERS	180+52 - 319+00 324+00 - 375+87	LOWER LAYER	CIR PAVEMENT		5 MT 58-34 S	1,559	1.25"	INCENTIVE AIR VOIDS HMA PAVEMENT (CORE ONLY PROJECT) SPV.0055.02	DEPARTMENT ACCEPTANCE (SS 460.3.3.2) *NOT ELIGIBLE FOR INCENTIVE		
OUTSIDE SHOULDERS	149+77 - 319+00 324+00 - 375+87	UPPER LAYER	5 MT 58-34 S		5 MT 58-34 S	2,071	1.5"	INCENTIVE AIR VOIDS HMA PAVEMENT (CORE ONLY PROJECT) SPV.0055.02	DEPARTMENT ACCEPTANCE (SS 460.3.3.2) *NOT ELIGIBLE FOR INCENTIVE		
OUTSIDE SHOULDERS/SIDE ROADS	319+00 - 324+00	UPPER LAYER	MILLED EXISTING HMA SURFACE		5 MT 58-34 S	90	2"	INCENTIVE AIR VOIDS HMA PAVEMENT (CORE ONLY PROJECT) SPV.0055.02	DEPARTMENT ACCEPTANCE (SS 460.3.3.2) *NOT ELIGIBLE FOR INCENTIVE		
TURN LANES/SIDE ROADS	180+52 - 319+00 324+00 - 375+87	LOWER LAYER	MILLED EXISTING HMA SURFACE		5 MT 58-34 S	358	1.25"	INCENTIVE AIR VOIDS HMA PAVEMENT (CORE ONLY PROJECT) SPV.0055.02	DEPARTMENT ACCEPTANCE (SS 460.3.3.2) *NOT ELIGIBLE FOR INCENTIVE		
TURN LANES/SIDE ROADS	149+77 - 180+52	LOWER LAYER	MILLED EXISTING HMA SURFACE		5 MT 58-34 S	256	1.75"	INCENTIVE AIR VOIDS HMA PAVEMENT (CORE ONLY PROJECT) SPV.0055.02	DEPARTMENT ACCEPTANCE (SS 460.3.3.2) *NOT ELIGIBLE FOR INCENTIVE		
TURN LANES/SIDE ROADS	149+77 - 319+00 324+00 - 375+87	UPPER LAYER	5 MT 58-34 S		5 MT 58-34 S	648	1.5"	INCENTIVE AIR VOIDS HMA PAVEMENT (CORE ONLY PROJECT) SPV.0055.02	DEPARTMENT ACCEPTANCE (SS 460.3.3.2) *NOT ELIGIBLE FOR INCENTIVE		
CULVERT REPLACEMENTS	--- - ---	CULVERT PATCHES	BASE AGGREGATE DENSE 1 1/4-INCH		ASPHALTIC SURFACE	344	VARIES	SS 465	ORDINARY COMPACTION (SS 450.3.2.6.2)		

Addendum No. 01
ID 7120-00-74/76
Revised Sheet 52
February 2, 2026

PROJECT NO: 7120-00-74/76

HWY: STH 85

COUNTY: DUNN

MISCELLANEOUS QUANTITIES

SHEET: 52

E

FILE NAME:

PLOT DATE:

PLOT BY:

PLOT SCALE: 1" = 1'

WISDOT/CADD'S SHEET 42



Proposal Schedule of Items

Page 1 of 9

Proposal ID: 20260210037 Project(s): 7120-00-74, 7120-00-76

Federal ID(s): N/A, N/A

SECTION: 0001

Contract Items

Alt Set ID:

Alt Mbr ID:

Proposal Line Number	Item ID Description	Approximate Quantity and Units	Unit Price	Bid Amount
0002	201.0105 Clearing	10.000 STA	_____.	_____.
0004	201.0205 Grubbing	10.000 STA	_____.	_____.
0006	203.0220 Removing Structure (structure) 01. C-17-1395	1.000 EACH	_____.	_____.
0008	203.0220 Removing Structure (structure) 02. LOCATION A	1.000 EACH	_____.	_____.
0010	203.0220 Removing Structure (structure) 03. LOCATION B	1.000 EACH	_____.	_____.
0012	203.0220 Removing Structure (structure) 04. B-17-131	1.000 EACH	_____.	_____.
0014	204.0110 Removing Asphaltic Surface	164.000 SY	_____.	_____.
0016	204.0115 Removing Asphaltic Surface Butt Joints	1,192.000 SY	_____.	_____.
0018	204.0120 Removing Asphaltic Surface Milling	19,110.000 SY	_____.	_____.
0020	204.0165 Removing Guardrail	2,440.000 LF	_____.	_____.
0022	204.0220 Removing Inlets	2.000 EACH	_____.	_____.
0024	204.0245 Removing Storm Sewer (size) 01. 12-INCH	37.000 LF	_____.	_____.
0026	205.0100 Excavation Common	2,983.000 CY	_____.	_____.
0028	206.2001 Excavation for Structures Culverts (structure) 01. B-17-0370	1.000 EACH	_____.	_____.



Proposal Schedule of Items

Page 2 of 9

Proposal ID: 20260210037 Project(s): 7120-00-74, 7120-00-76

Federal ID(s): N/A, N/A

SECTION: 0001

Contract Items

Alt Set ID:

Alt Mbr ID:

Proposal Line Number	Item ID Description	Approximate Quantity and Units	Unit Price	Bid Amount
0030	208.0100 Borrow	2,791.000 CY	_____.	_____.
0032	209.0200.S Backfill Controlled Low Strength	9.000 CY	_____.	_____.
0034	210.2500 Backfill Structure Type B	2,000.000 TON	_____.	_____.
0036	211.0101 Prepare Foundation for Asphaltic Paving (project) 01. 7120-00-74	1.000 EACH	_____.	_____.
0038	211.0400 Prepare Foundation for Asphaltic Shoulders	381.000 STA	_____.	_____.
0040	211.0800.S Base Repair for CIR Layer	200.000 CY	_____.	_____.
0042	213.0100 Finishing Roadway (project) 01. 7120-00-74	1.000 EACH	_____.	_____.
0044	305.0110 Base Aggregate Dense 3/4-Inch	4,740.000 TON	_____.	_____.
0046	305.0120 Base Aggregate Dense 1 1/4-Inch	932.000 TON	_____.	_____.
0048	305.0500 Shaping Shoulders	430.000 STA	_____.	_____.
0050	311.0110 Breaker Run	304.000 TON	_____.	_____.
0052	327.1000.S CIR Asphaltic Base Layer	65,800.000 SY	_____.	_____.
0054	455.0605 Tack Coat	11,185.000 GAL	_____.	_____.
0056	455.0770.S Asphalt Stabilizing Agent	339.000 TON	_____.	_____.
0058	460.0105.S HMA Percent Within Limits (PWL) Test Strip Volumetrics	1.000 EACH	_____.	_____.



Proposal Schedule of Items

Page 3 of 9

Proposal ID: 20260210037 Project(s): 7120-00-74, 7120-00-76

Federal ID(s): N/A, N/A

SECTION: 0001

Contract Items

Alt Set ID:

Alt Mbr ID:

Proposal Line Number	Item ID Description	Approximate Quantity and Units	Unit Price	Bid Amount
0062	460.9000.S Material Transfer Vehicle	1.000 EACH	_____.	_____.
0064	465.0105 Asphaltic Surface	581.000 TON	_____.	_____.
0066	465.0120 Asphaltic Surface Driveways and Field Entrances	92.000 TON	_____.	_____.
0068	465.0520 Asphaltic Rumble Strips, Shoulder	29,600.000 LF	_____.	_____.
0070	465.0560 Asphaltic Rumble Strips, Centerline	13,970.000 LF	_____.	_____.
0072	504.0100 Concrete Masonry Culverts	266.000 CY	_____.	_____.
0074	505.0400 Bar Steel Reinforcement HS Structures	26,780.000 LB	_____.	_____.
0076	505.0600 Bar Steel Reinforcement HS Coated Structures	3,360.000 LB	_____.	_____.
0078	516.0500 Rubberized Membrane Waterproofing	34.000 SY	_____.	_____.
0080	522.0418 Culvert Pipe Reinforced Concrete Class IV 18-Inch	56.000 LF	_____.	_____.
0082	522.0436 Culvert Pipe Reinforced Concrete Class IV 36-Inch	58.000 LF	_____.	_____.
0084	522.0442 Culvert Pipe Reinforced Concrete Class IV 42-Inch	136.000 LF	_____.	_____.
0086	522.1018 Apron Endwalls for Culvert Pipe Reinforced Concrete 18-Inch	2.000 EACH	_____.	_____.
0088	522.1036 Apron Endwalls for Culvert Pipe Reinforced Concrete 36-Inch	2.000 EACH	_____.	_____.



Proposal Schedule of Items

Page 4 of 9

Proposal ID: 20260210037 Project(s): 7120-00-74, 7120-00-76

Federal ID(s): N/A, N/A

SECTION: 0001

Contract Items

Alt Set ID:

Alt Mbr ID:

Proposal Line Number	Item ID Description	Approximate Quantity and Units	Unit Price	Bid Amount
0090	522.1042 Apron Endwalls for Culvert Pipe Reinforced Concrete 42-Inch	4.000 EACH	_____.	_____.
0092	601.0557 Concrete Curb & Gutter 6-Inch Sloped 36-Inch Type D	157.000 LF	_____.	_____.
0094	602.0410 Concrete Sidewalk 5-Inch	164.000 SF	_____.	_____.
0096	602.0515 Curb Ramp Detectable Warning Field Natural Patina	40.000 SF	_____.	_____.
0098	602.0810 Concrete Driveway 6-Inch	24.000 SY	_____.	_____.
0100	606.0200 Riprap Medium	23.000 CY	_____.	_____.
0102	606.0300 Riprap Heavy	87.000 CY	_____.	_____.
0104	614.0397 Guardrail Mow Strip Emulsified Asphalt	895.000 SY	_____.	_____.
0106	614.2300 MGS Guardrail 3	1,088.000 LF	_____.	_____.
0108	614.2330 MGS Guardrail 3 K	713.000 LF	_____.	_____.
0110	614.2610 MGS Guardrail Terminal EAT	4.000 EACH	_____.	_____.
0112	618.0100 Maintenance and Repair of Haul Roads (project) 01. 7120-00-74	1.000 EACH	_____.	_____.
0114	619.1000 Mobilization	1.000 EACH	_____.	_____.
0116	620.0300 Concrete Median Sloped Nose	112.000 SF	_____.	_____.
0118	624.0100 Water	90.000 MGAL	_____.	_____.



Proposal Schedule of Items

Page 5 of 9

Proposal ID: 20260210037 Project(s): 7120-00-74, 7120-00-76

Federal ID(s): N/A, N/A

SECTION: 0001

Contract Items

Alt Set ID:

Alt Mbr ID:

Proposal Line Number	Item ID Description	Approximate Quantity and Units	Unit Price	Bid Amount
0120	625.0100 Topsoil	11,660.000 SY	_____.	_____.
0122	628.1504 Silt Fence	1,840.000 LF	_____.	_____.
0124	628.1520 Silt Fence Maintenance	3,680.000 LF	_____.	_____.
0126	628.1905 Mobilizations Erosion Control	12.000 EACH	_____.	_____.
0128	628.1910 Mobilizations Emergency Erosion Control	5.000 EACH	_____.	_____.
0130	628.2008 Erosion Mat Urban Class I Type B	13,520.000 SY	_____.	_____.
0132	628.2027 Erosion Mat Class II Type C	2,410.000 SY	_____.	_____.
0134	628.2037 Erosion Mat Class III Type C	940.000 SY	_____.	_____.
0136	628.7010 Inlet Protection Type B	2.000 EACH	_____.	_____.
0138	628.7504 Temporary Ditch Checks	420.000 LF	_____.	_____.
0140	628.7515.S Stone Ditch Checks	9.000 CY	_____.	_____.
0142	628.7555 Culvert Pipe Checks	35.000 EACH	_____.	_____.
0144	628.7560 Tracking Pads	3.000 EACH	_____.	_____.
0146	628.7570 Rock Bags	110.000 EACH	_____.	_____.
0148	629.0210 Fertilizer Type B	11.000 CWT	_____.	_____.
0150	630.0130 Seeding Mixture No. 30	701.000 LB	_____.	_____.



Proposal Schedule of Items

Page 6 of 9

Proposal ID: 20260210037 Project(s): 7120-00-74, 7120-00-76

Federal ID(s): N/A, N/A

SECTION: 0001

Contract Items

Alt Set ID:

Alt Mbr ID:

Proposal Line Number	Item ID Description	Approximate Quantity and Units	Unit Price	Bid Amount
0152	630.0200 Seeding Temporary	413.000 LB	_____.	_____.
0154	630.0300 Seeding Borrow Pit	77.000 LB	_____.	_____.
0156	630.0500 Seed Water	378.000 MGAL	_____.	_____.
0158	633.5200 Markers Culvert End	4.000 EACH	_____.	_____.
0160	638.2102 Moving Signs Type II	6.000 EACH	_____.	_____.
0162	642.5001 Field Office Type B	1.000 EACH	_____.	_____.
0164	643.0300 Traffic Control Drums	1,910.000 DAY	_____.	_____.
0166	643.0420 Traffic Control Barricades Type III	5,868.000 DAY	_____.	_____.
0168	643.0705 Traffic Control Warning Lights Type A	10,866.000 DAY	_____.	_____.
0170	643.0900 Traffic Control Signs	28,693.000 DAY	_____.	_____.
0172	643.0920 Traffic Control Covering Signs Type II	6.000 EACH	_____.	_____.
0174	643.1050 Traffic Control Signs PCMS	14.000 DAY	_____.	_____.
0176	643.3165 Temporary Marking Line Paint 6-Inch	62,400.000 LF	_____.	_____.
0178	643.3805 Temporary Marking Stop Line Paint 18-Inch	30.000 LF	_____.	_____.
0180	643.5000 Traffic Control	1.000 EACH	_____.	_____.
0182	644.1440 Temporary Pedestrian Surface Matting	825.000 SF	_____.	_____.



Proposal Schedule of Items

Page 7 of 9

Proposal ID: 20260210037 Project(s): 7120-00-74, 7120-00-76

Federal ID(s): N/A, N/A

SECTION: 0001

Contract Items

Alt Set ID:

Alt Mbr ID:

Proposal Line Number	Item ID Description	Approximate Quantity and Units	Unit Price	Bid Amount
0184	644.1605 Temporary Pedestrian Detectable Warning Field	40.000 SF	_____.	_____.
0186	644.1810 Temporary Pedestrian Barricade	205.000 LF	_____.	_____.
0188	645.0105 Geotextile Type C	456.000 SY	_____.	_____.
0190	645.0120 Geotextile Type HR	238.000 SY	_____.	_____.
0192	645.0130 Geotextile Type R	72.000 SY	_____.	_____.
0194	646.2040 Marking Line Grooved Wet Ref Epoxy 6-Inch	74,200.000 LF	_____.	_____.
0196	646.4040 Marking Line Grooved Wet Ref Epoxy 10-Inch	1,140.000 LF	_____.	_____.
0198	646.5020 Marking Arrow Epoxy	2.000 EACH	_____.	_____.
0200	646.6120 Marking Stop Line Epoxy 18-Inch	30.000 LF	_____.	_____.
0202	646.7120 Marking Diagonal Epoxy 12-Inch	640.000 LF	_____.	_____.
0204	650.5500 Construction Staking Curb Gutter and Curb & Gutter	157.000 LF	_____.	_____.
0206	650.6000 Construction Staking Pipe Culverts	4.000 EACH	_____.	_____.
0208	650.6501 Construction Staking Structure Layout (structure) 01. B-17-0370	1.000 EACH	_____.	_____.
0210	650.8000 Construction Staking Resurfacing Reference	22,222.000 LF	_____.	_____.



Proposal Schedule of Items

Page 8 of 9

Proposal ID: 20260210037 Project(s): 7120-00-74, 7120-00-76

Federal ID(s): N/A, N/A

SECTION: 0001

Contract Items

Alt Set ID:

Alt Mbr ID:

Proposal Line Number	Item ID Description	Approximate Quantity and Units	Unit Price	Bid Amount
0212	650.9000 Construction Staking Curb Ramps	2.000 EACH	_____.	_____.
0214	650.9911 Construction Staking Supplemental Control (project) 01. 7120-00-74	1.000 EACH	_____.	_____.
0216	650.9920 Construction Staking Slope Stakes	4,024.000 LF	_____.	_____.
0218	680.0100 Public Land Reference Monument Verify and Reset	1.000 EACH	_____.	_____.
0220	690.0150 Sawing Asphalt	759.000 LF	_____.	_____.
0222	690.0250 Sawing Concrete	17.000 LF	_____.	_____.
0224	715.0502 Incentive Strength Concrete Structures	1,596.000 DOL	1.00000	1,596.00
0226	740.0440 Incentive IRI Ride	16,835.000 DOL	1.00000	16,835.00
0228	999.2000.S Installing and Maintaining Bird Deterrent System (station) 01. Station 150+73	1.000 EACH	_____.	_____.
0230	999.2000.S Installing and Maintaining Bird Deterrent System (station) 02. Station 261+62	1.000 EACH	_____.	_____.
0232	SPV.0045 Special 01. Traffic Control, Digital Speed Reduction System (DSRS)	21.000 DAY	_____.	_____.
0234	SPV.0055 Special 01. Incentive Density PWL HMA Pavement	9,264.000 DOL	1.00000	9,264.00
0236	SPV.0055 Special 02. Incentive Air Voids HMA Pavement	14,481.000 DOL	1.00000	14,481.00
0238	SPV.0055 Special 03. Incentive Density HMA Pavement Longitudinal Joints	8,890.000 DOL	1.00000	8,890.00



Proposal Schedule of Items

Page 9 of 9

Proposal ID: 20260210037 Project(s): 7120-00-74, 7120-00-76

Federal ID(s): N/A, N/A

SECTION: 0001

Contract Items

Alt Set ID:

Alt Mbr ID:

Proposal Line Number	Item ID Description	Approximate Quantity and Units	Unit Price	Bid Amount
0240	SPV.0180 Special 01. Removing Distressed Pavement Milling	1,420.000 SY	_____.	_____.
0242	460.6245 HMA Pavement 5 MT 58-34 S	14,490.000 TON	_____.	_____.
Section: 0001			Total:	_____.
			Total Bid:	_____.

