



Wisconsin Department of Transportation

August 5, 2026

Division of Transportation Systems Development

Bureau of Project Development
4822 Madison Yards Way, 4th Floor South
Madison, WI 53705

Telephone: (608) 266-1631
Facsimile (FAX): (608) 266-8459

NOTICE TO ALL CONTRACTORS:

Proposal #05:	5865-02-64, WISC 2026436	5865-02-74
	Stoddard – Coon Valley	Stoddard – Coon Valley
	Village Park Driveway to Depot St	Village Park Driveway to Depot St
	STH 162	STH 162
	Vernon County	Vernon County

Letting of August 11, 2026

This is Addendum No. 01, which provides for the following:

Special Provisions:

Deleted Special Provisions	
Article No.	Description
44	Wall Modular Block Mechanically Stabilized Earth, Item SPV.0165.001

Schedule of Items:

Deleted Bid Item Quantities					
Bid Item	Item Description	Unit	Proposal Total Prior to Addendum	Proposal Quantity Change (-)	Proposal Total After Addendum
650.6501	Construction Staking Structure Layout (structure) 01. STA 110+12, LT	EA	1	-1	0
SPV.0165.001	Wall Modular Block Mechanically Stabilized Earth	SF	350	-350	0

Plan Sheets:

Revised Plan Sheets	
Plan Sheet	Plan Sheet Title (brief description of changes to sheet)
96	Table for Wall Modular Block Mechanically Stabilized Earth, SPV.0165.001 and Item 650.6501 Construction Staking Structure Layout (structure) 01. STA 110+12, LT is removed
100	Wall removed and grading changed
101	Wall removed and grading changed
130	Wall removed and grading changed
131	Wall removed and grading changed

The responsibility for notifying potential subcontractors and suppliers of these changes remains with the prime contractor.

Sincerely,

Mike Coleman

Proposal Development Specialist
Proposal Management Section

ADDENDUM NO. 01
5865-02-64/5865-02-74
August 5, 2026

Special Provisions

44. Deleted

Schedule of Items

Attached, dated August 5, 2026, are the revised Schedule of Items Pages 11 – 14.

Plan Sheets

The following 8½ x 11-inch sheets are attached and made part of the plans for this proposal:
Revised: 96, 100, 101, 130, and 131

END OF ADDENDUM

REMOVING ASPHALT SURFACE SPECIAL

SPV 0180.001
REMOVING
ASPHALTIC
SURFACE
MILLING

STATION	TO	STATION	LOCATION	SY	REMARKS
115+00	-	131+04	M/L	4,300	
133+30	-	182+50	M/L	12,400	
185+50	-	252+83	M/L	19,600	
253+14	-	329+90	M/L	20,800	
331+64	-	431+26	M/L	27,800	
431+80	-	486+00	M/L	15,600	
TOTALS				100,500	

BIRD DETERRENT SYSTEMS

		999 2000 S.01	999 2000 S.02	999 2000 S.03	999 2000 S.04
		INSTALLING AND MAINTAINING BIRD DETERRENT SYSTEM (01.132+17.1)	INSTALLING AND MAINTAINING BIRD DETERRENT SYSTEM (02.184+01.4)	INSTALLING AND MAINTAINING BIRD DETERRENT SYSTEM (03.252+98.5)	INSTALLING AND MAINTAINING BIRD DETERRENT SYSTEM (04.431+53.0)
CATEGORY	STATION	EACH	EACH	EACH	EACH
0010	132+17.1	1	-	-	-
0010	184+01.4	-	1	-	-
0010	252+98.5	-	-	1	-
0010	431+53.0	-	-	-	1
ITEM TOTALS		1	1	1	1

TEMPORARY SHIFT DURING CULVERT WORK

208.1500 S

TEMPORARY SHIFT
DURING CULVERT
WORK

STATION	LOCATION	EACH	REMARKS
144+49	M/L	1	CULVERT REPLACEMENT
162+10	M/L	1	STORM CROSSING
168+75	M/L	1	STORM CROSSING
172+00	M/L	1	STORM CROSSING
261+57	M/L	1	CULVERT REPLACEMENT
272+19	M/L	1	CULVERT REPLACEMENT
290+83	M/L	1	CULVERT REPLACEMENT
298+40	M/L	1	CULVERT REPLACEMENT
395+64	M/L	1	CULVERT REPLACEMENT
448+94	M/L	1	CULVERT REPLACEMENT
483+77	M/L	1	CULVERT REPLACEMENT

11

Addendum No. 01
ID 5865-02-64
Revised Sheet 96
August 5, 2026


LANDMARK REFERENCE MONUMENTS

SPV 0060.001
VERIFY LANDMARK
REFERENCE
MONUMENTS


STATION	OFFSET	TOWN/RANGE/SECTION	EACH	REMARKS
401+95.8	11.1 RT	14N6WSECTION20	1	SOUTH QUARTER CORNER
ITEM TOTALS			1	


NOTE: ALL ITEMS CATEGORY 0010 UNLESS NOTED OTHERWISE.


PROJECT NO: 5865-02-64	COUNTY: VERNON	MISCELLANEOUS QUANTITIES	SHEET 96	E
FILE NAME: X:\333\000\201925\01\TECH\CD\58650264\SHETS\PLAN\03201_1.MXD	HWY: 5TH 162	JEFF BREU	1" = 1'	WISDOT/CAD05 SHEET 42
LAYOUT NAME: -15		6/23/2026 1:38 PM		

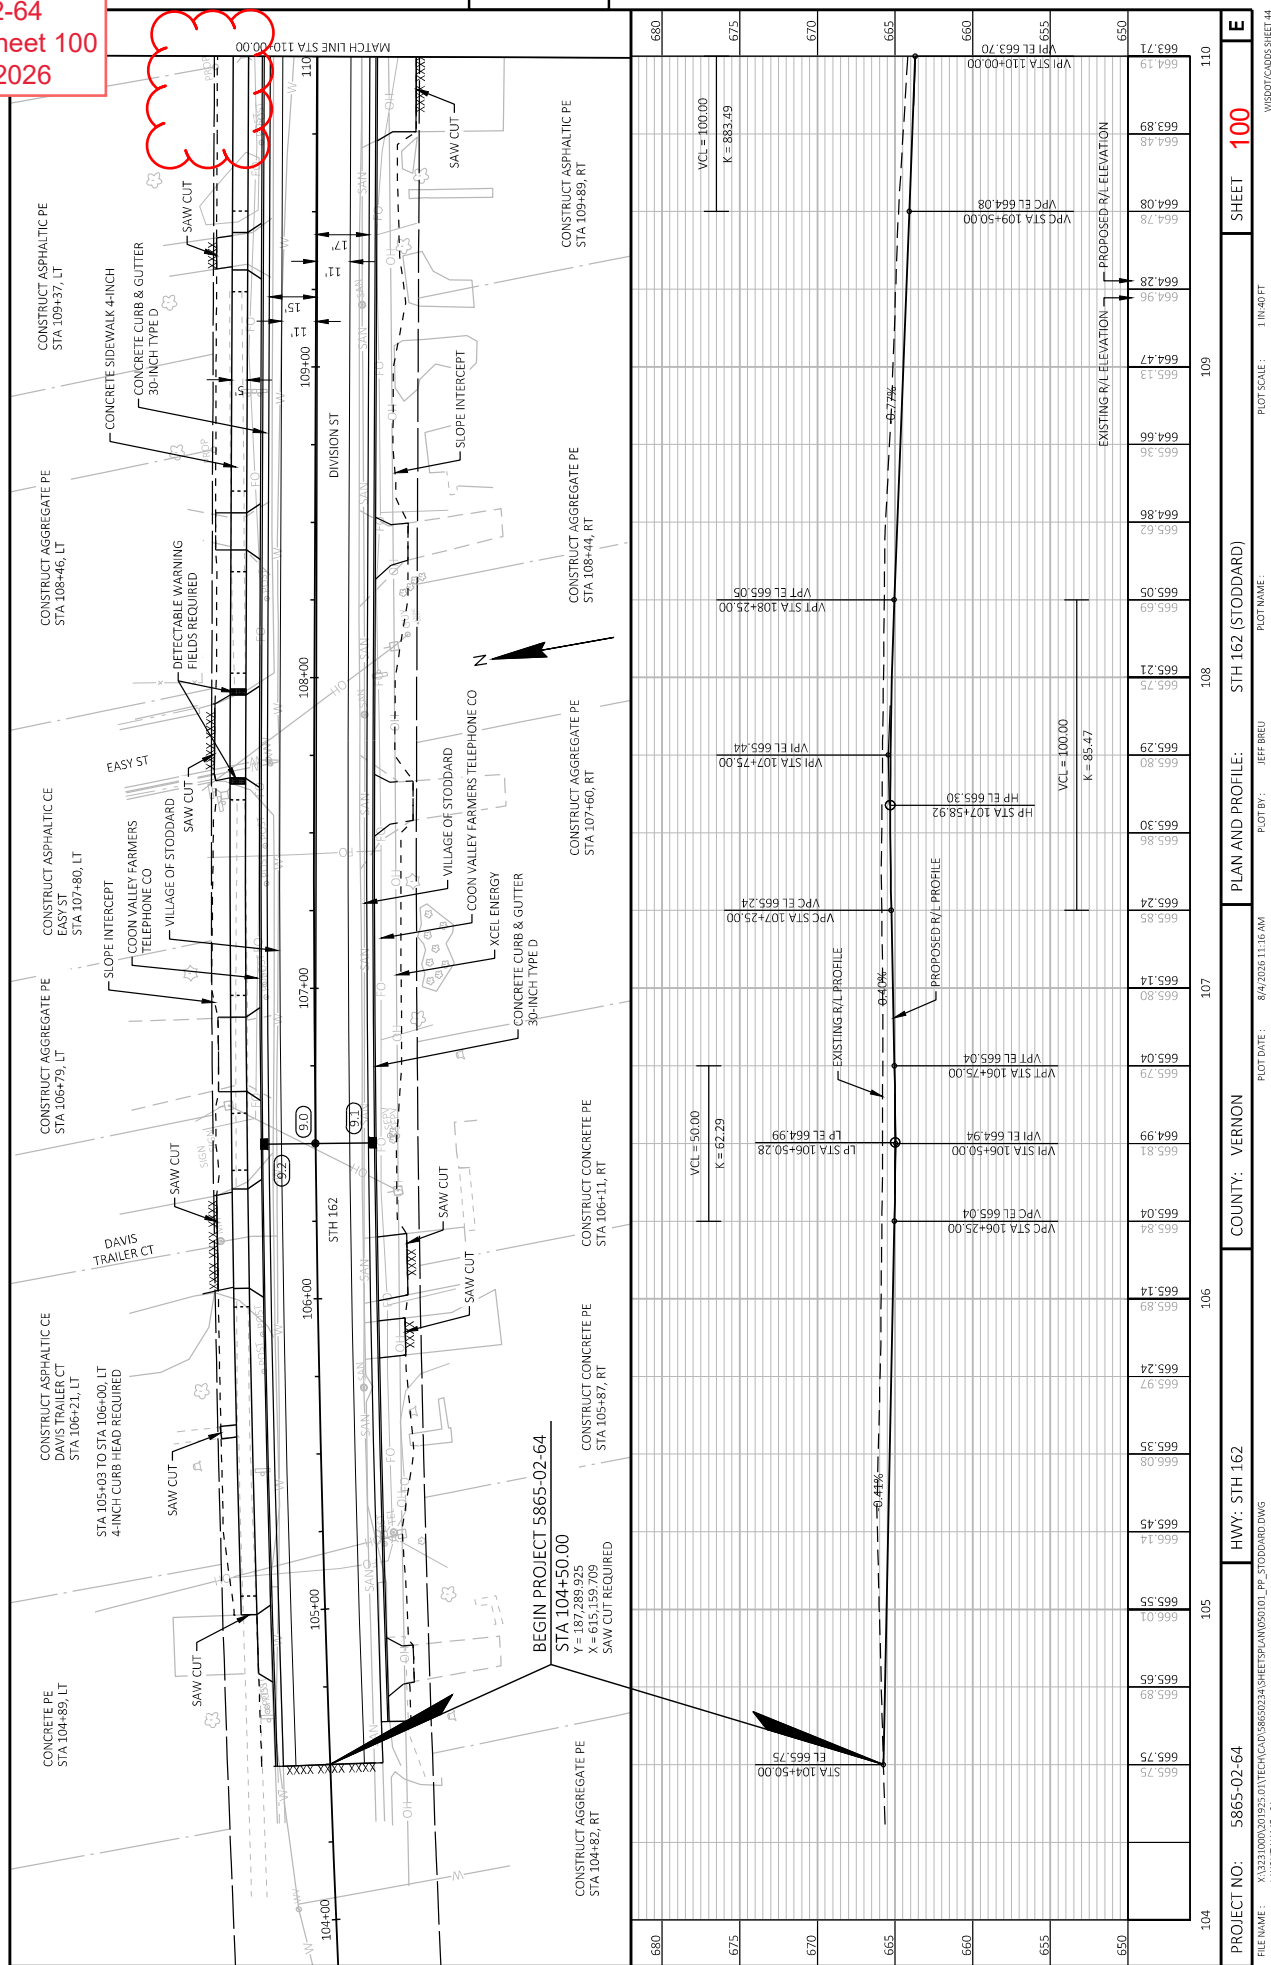

Addendum No. 01
ID 5865-02-64
Revised Sheet 101
August 5, 2026

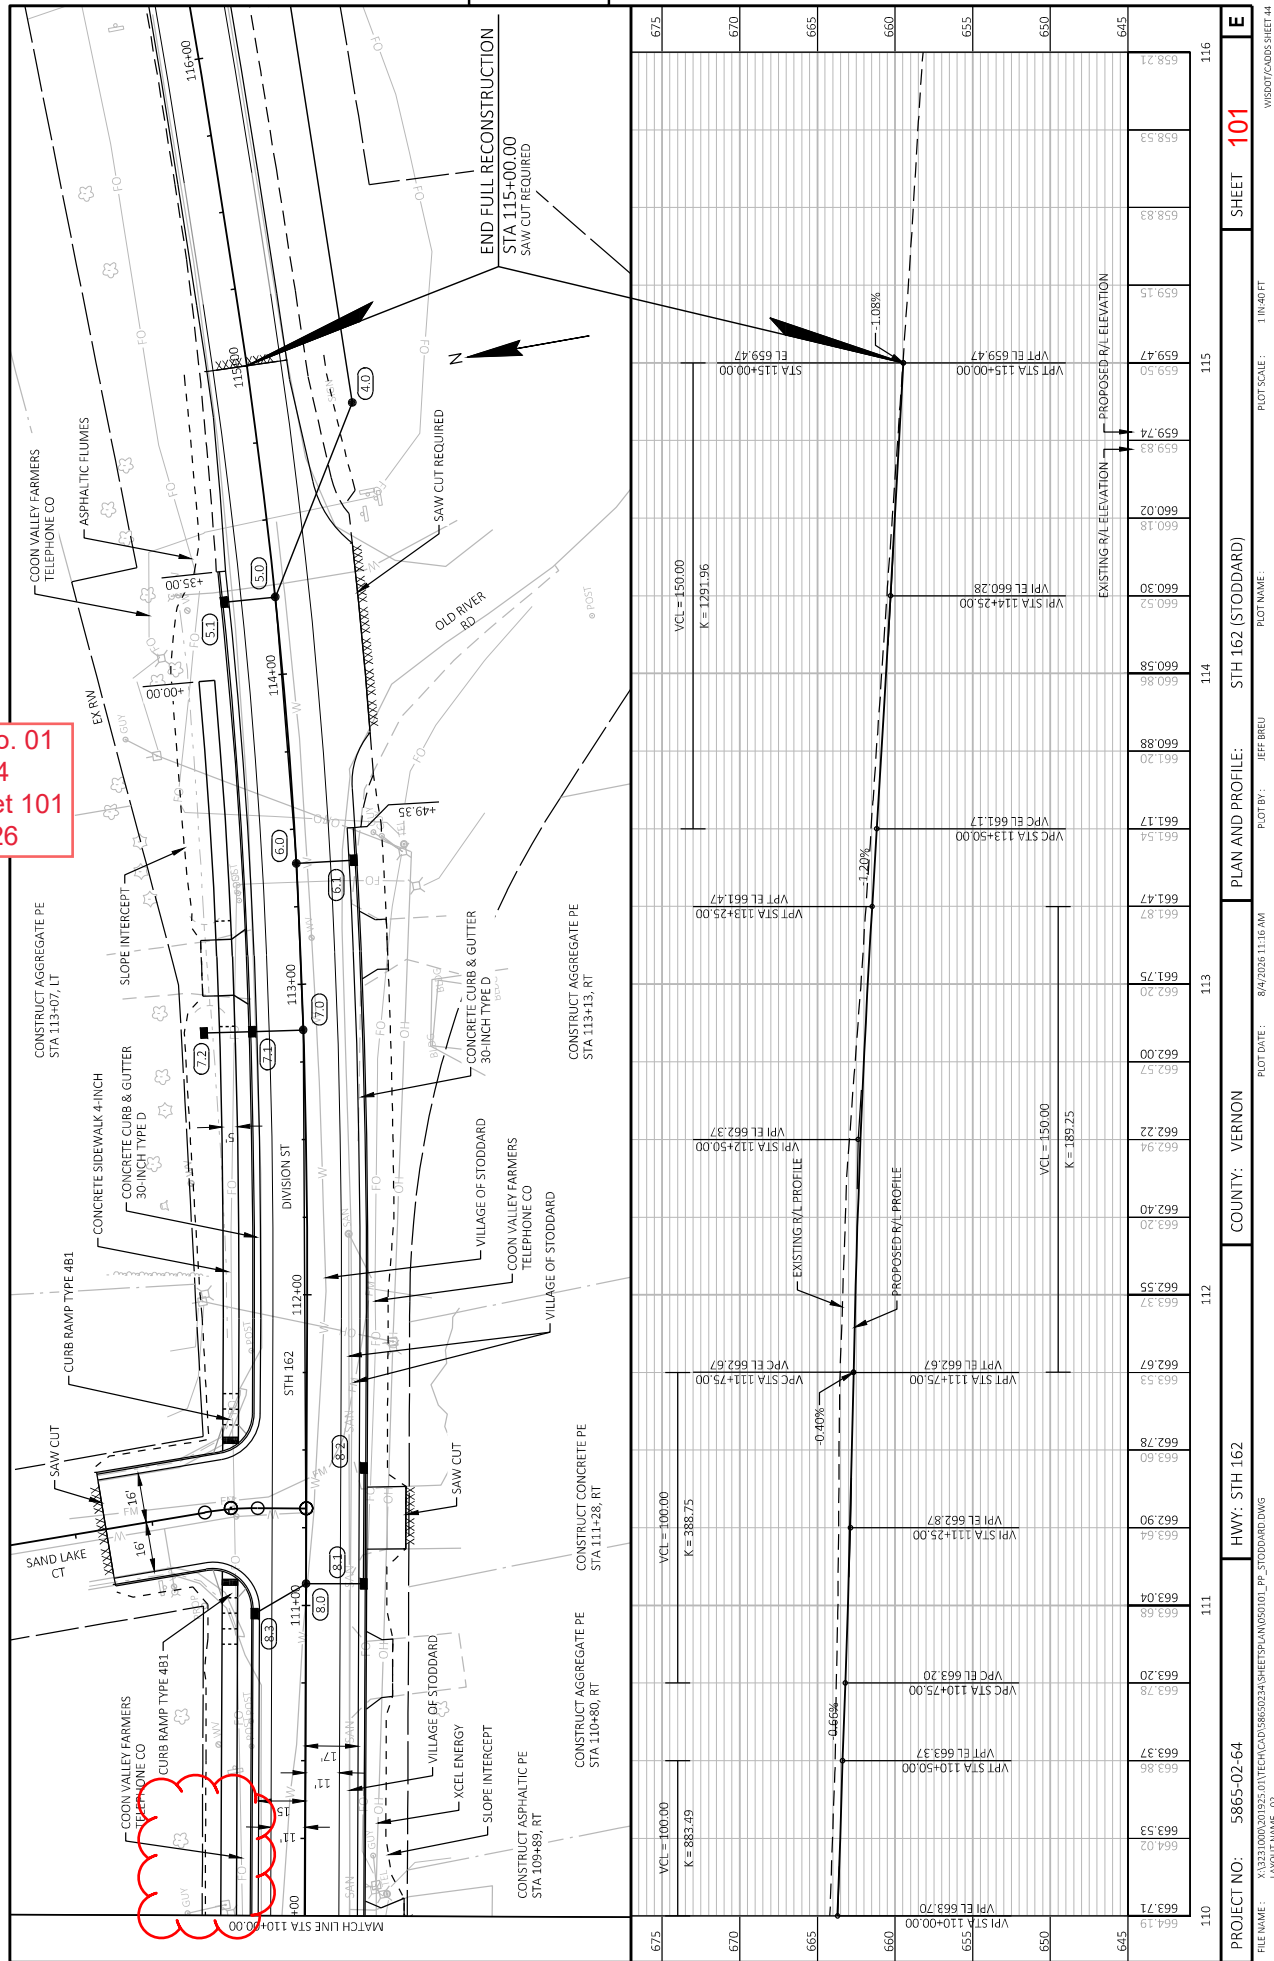

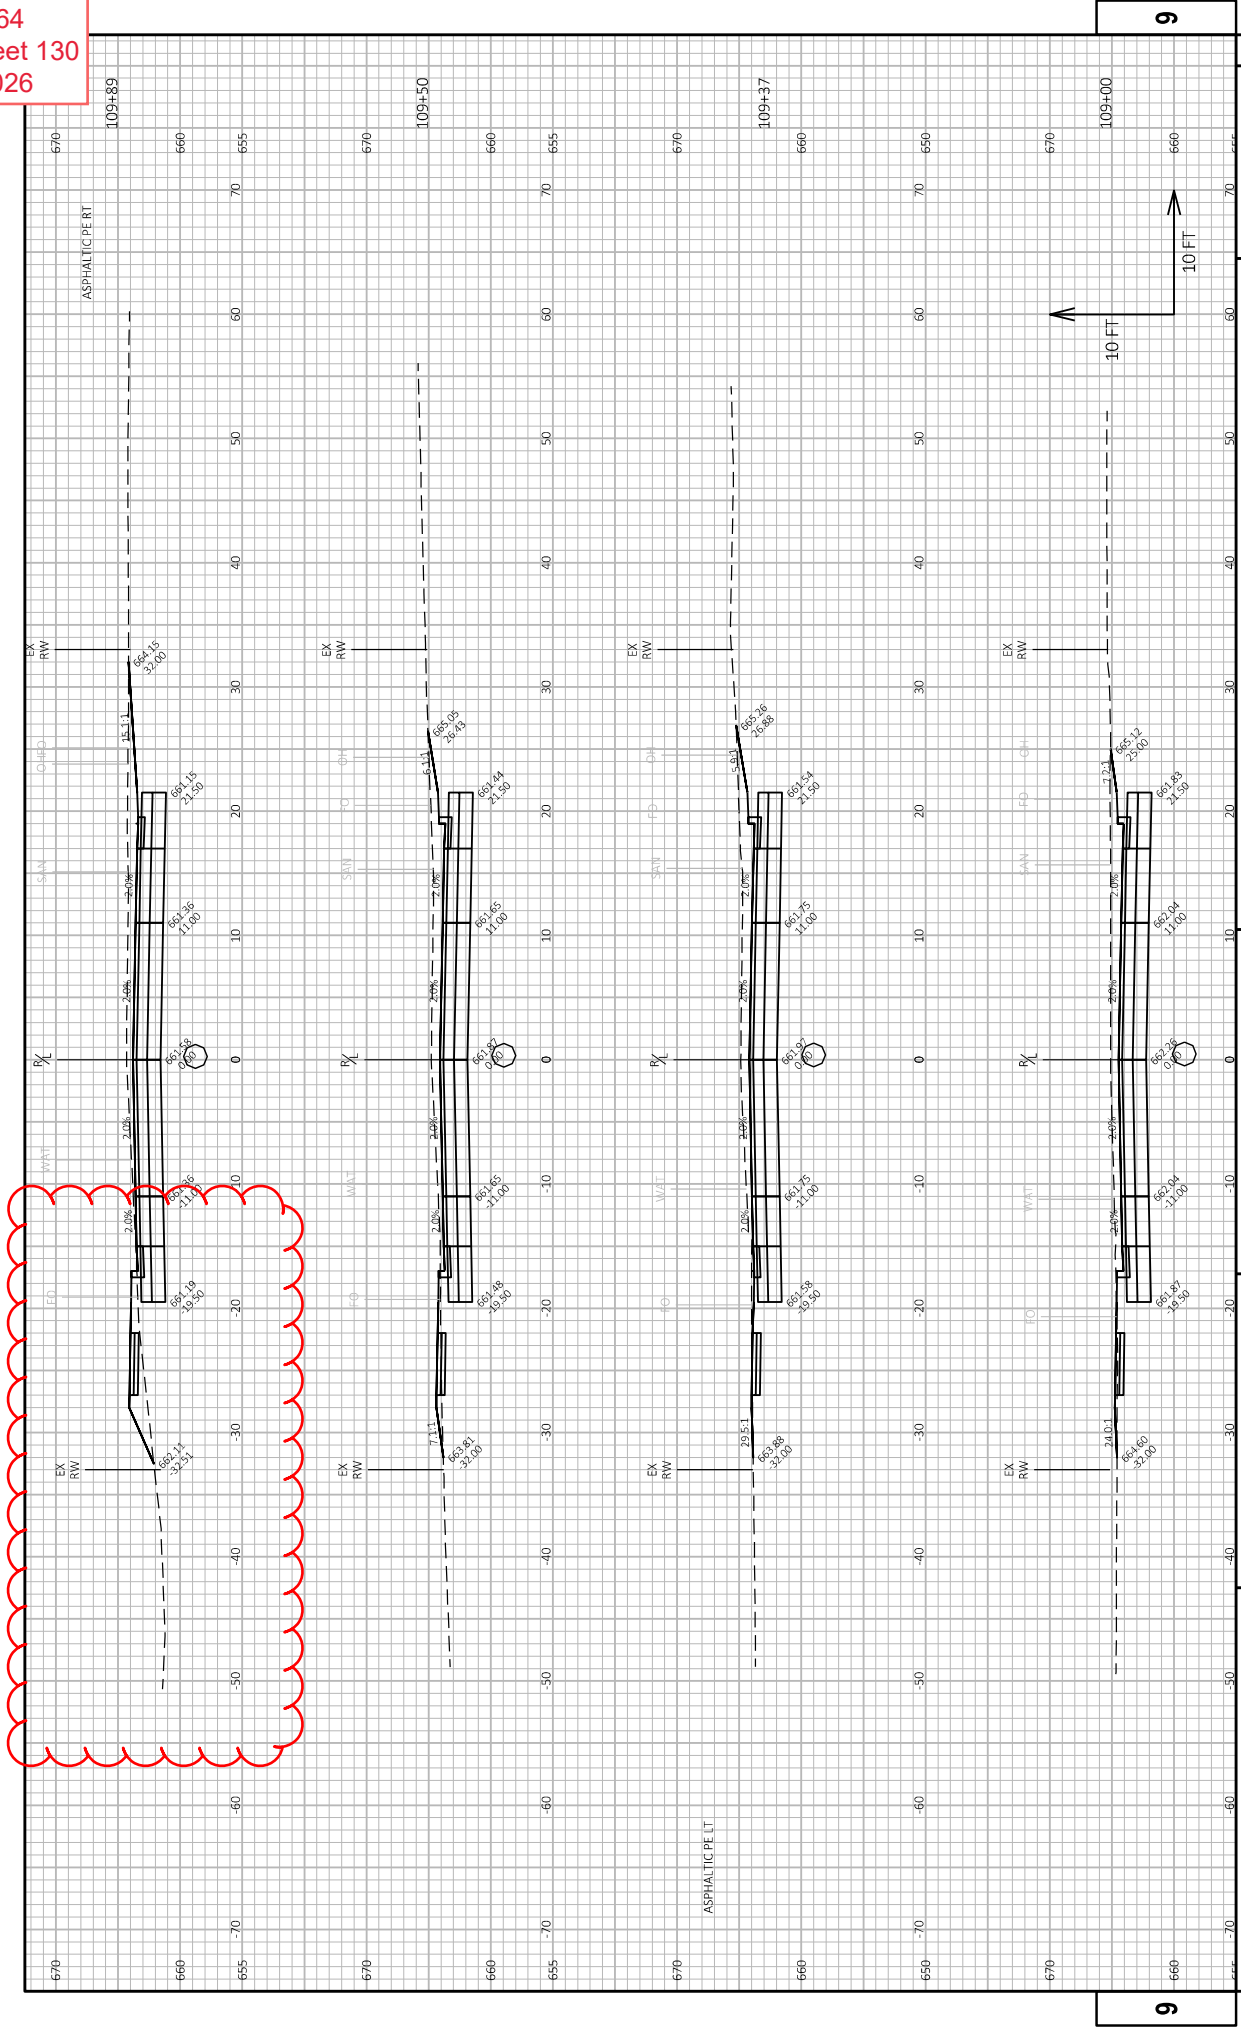

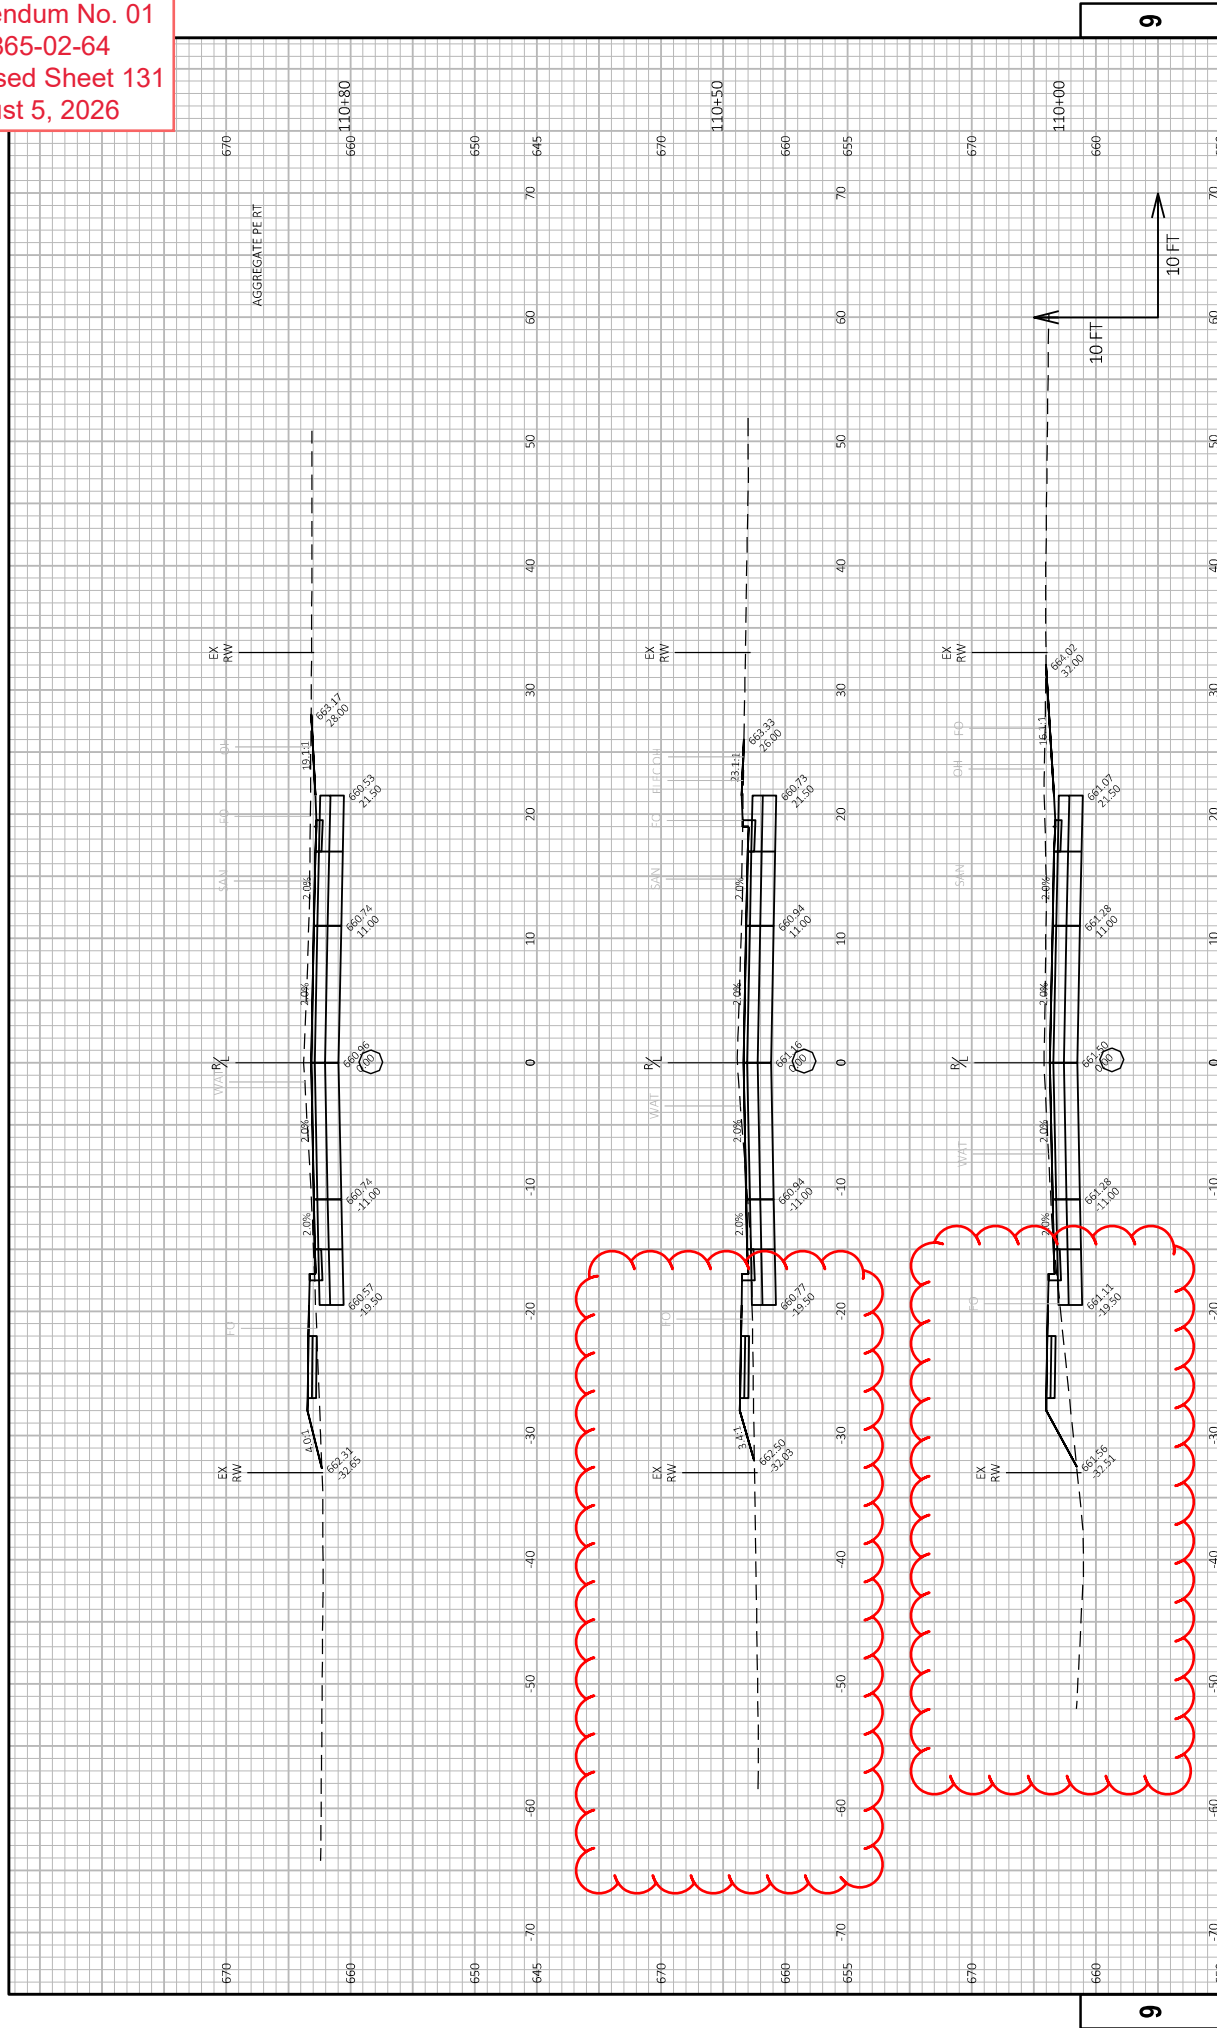



Proposal Schedule of Items

Page 11 of 14

Proposal ID: 20260811005 Project(s): 5865-02-64, 5865-02-74

Federal ID(s): WISC 2026436, N/A

SECTION: 0001

Contract Items

Alt Set ID:

Alt Mbr ID:

Proposal Line Number	Item ID Description	Approximate Quantity and Units	Unit Price	Bid Amount
0304	650.6501 Construction Staking Structure Layout (structure) 01. C-62-335	1.000 EACH	_____.	_____.
0308	650.6501 Construction Staking Structure Layout (structure) 02. B-62-984	1.000 EACH	_____.	_____.
0310	650.8000 Construction Staking Resurfacing Reference	38,150.000 LF	_____.	_____.
0312	650.9000 Construction Staking Curb Ramps	4.000 EACH	_____.	_____.
0314	650.9500 Construction Staking Sidewalk (project) 01. 5865-02-64	1.000 EACH	_____.	_____.
0316	650.9911 Construction Staking Supplemental Control (project) 01.5865-02-64	1.000 EACH	_____.	_____.
0318	650.9920 Construction Staking Slope Stakes	7,856.000 LF	_____.	_____.
0320	690.0150 Sawing Asphalt	5,482.000 LF	_____.	_____.
0322	690.0250 Sawing Concrete	78.000 LF	_____.	_____.
0324	715.0502 Incentive Strength Concrete Structures	936.000 DOL	1.00000	936.00
0326	740.0440 Incentive IRI Ride	28,800.000 DOL	1.00000	28,800.00
0328	999.2000.S Installing and Maintaining Bird Deterrent System (station) 01. 132+17.1	1.000 EACH	_____.	_____.
0330	999.2000.S Installing and Maintaining Bird Deterrent System (station) 02. 184+01.4	1.000 EACH	_____.	_____.
0332	999.2000.S Installing and Maintaining Bird Deterrent System (station) 03. 252+98.5	1.000 EACH	_____.	_____.



Proposal Schedule of Items

Page 12 of 14

Proposal ID: 20260811005 Project(s): 5865-02-64, 5865-02-74

Federal ID(s): WISC 2026436, N/A

SECTION: 0001

Contract Items

Alt Set ID:

Alt Mbr ID:

Proposal Line Number	Item ID Description	Approximate Quantity and Units	Unit Price	Bid Amount
0334	999.2000.S Installing and Maintaining Bird Deterrent System (station) 04. 431+53.0	1.000 EACH	_____.	_____.
0336	999.2100.S Installing and Maintaining Climbing Turtle Exclusion Fence	7,200.000 LF	_____.	_____.
0338	ASP.1T0A On-the-Job Training Apprentice at \$5.00/HR	2,400.000 HRS	5.00000	12,000.00
0340	ASP.1T0G On-the-Job Training Graduate at \$5.00/HR	3,200.000 HRS	5.00000	16,000.00
0342	SPV.0060 Special 001. Verify Landmark Reference Monuments	1.000 EACH	_____.	_____.
0344	SPV.0060 Special 200. Remove Existing Sanitary Manhole	4.000 EACH	_____.	_____.
0346	SPV.0060 Special 201. 48" Sanitary Sewer Manhole	3.000 EACH	_____.	_____.
0348	SPV.0060 Special 202. 8" x 6" PVC Wye	1.000 EACH	_____.	_____.
0350	SPV.0060 Special 203. 8" x 4" PVC Wye	21.000 EACH	_____.	_____.
0352	SPV.0060 Special 204. Connect to Existing Sanitary Sewer Main	2.000 EACH	_____.	_____.
0354	SPV.0060 Special 206. Connect to Existing Sanitary Sewer Service	16.000 EACH	_____.	_____.
0356	SPV.0060 Special 207. Remove & Salvage Existing Hydrants & Valves	6.000 EACH	_____.	_____.
0358	SPV.0060 Special 209. 8" Gate Valves & Boxes	5.000 EACH	_____.	_____.



Proposal Schedule of Items

Page 13 of 14

Proposal ID: 20260811005 Project(s): 5865-02-64, 5865-02-74

Federal ID(s): WISC 2026436, N/A

SECTION: 0001

Contract Items

Alt Set ID:

Alt Mbr ID:

Proposal Line Number	Item ID Description	Approximate Quantity and Units	Unit Price	Bid Amount
0360	SPV.0060 Special 210. 6" Gate Valves & Boxes	5.000 EACH	_____.	_____.
0362	SPV.0060 Special 211. Fire Hydrant	3.000 EACH	_____.	_____.
0364	SPV.0060 Special 212. 8" Tapping Saddle	22.000 EACH	_____.	_____.
0366	SPV.0060 Special 213. 1" Corporation Stop	21.000 EACH	_____.	_____.
0368	SPV.0060 Special 214. 2" Corporation Stop	1.000 EACH	_____.	_____.
0370	SPV.0060 Special 215. 1" Curb Stop & Box	21.000 EACH	_____.	_____.
0372	SPV.0060 Special 216. Connect to Existing Main	5.000 EACH	_____.	_____.
0374	SPV.0060 Special 217. Connect to Existing Service	3.000 EACH	_____.	_____.
0376	SPV.0060 Special 218. Temporary Water Services	1.000 EACH	_____.	_____.
0378	SPV.0085 Special 200. Special Fittings	1,200.000 LB	_____.	_____.
0380	SPV.0090 Special 200. Remove Existing Sanitary Sewer Pipe	834.000 LF	_____.	_____.
0382	SPV.0090 Special 201. 8" Sanitary Sewer Main	906.000 LF	_____.	_____.
0384	SPV.0090 Special 202. 2" HDPE Sanitary Sewer Forcemain	96.000 LF	_____.	_____.
0386	SPV.0090 Special 203. 6" Sanitary Sewer Service Pipe	37.000 LF	_____.	_____.
0388	SPV.0090 Special 204. 4" Sanitary Sewer Service Pipe	495.000 LF	_____.	_____.



Proposal Schedule of Items

Page 14 of 14

Proposal ID: 20260811005 Project(s): 5865-02-64, 5865-02-74

Federal ID(s): WISC 2026436, N/A

SECTION: 0001

Contract Items

Alt Set ID:

Alt Mbr ID:

Proposal Line Number	Item ID Description	Approximate Quantity and Units	Unit Price	Bid Amount
0390	SPV.0090 Special 205. Remove Existing Watermain	1,121.000 LF	_____.	_____.
0392	SPV.0090 Special 206. 8" Watermain	1,039.000 LF	_____.	_____.
0394	SPV.0090 Special 207. 6" Watermain	64.000 LF	_____.	_____.
0396	SPV.0090 Special 208. 6" Class 52 Ductile Iron Pipe Hydrant Lead	40.000 LF	_____.	_____.
0398	SPV.0090 Special 209. 1" Copper Water Service	484.000 LF	_____.	_____.
0400	SPV.0090 Special 210. 2" Copper Water Service	19.000 LF	_____.	_____.
0404	SPV.0180 Special 001. Removing Asphaltic Surface Milling	100,500.000 SY	_____.	_____.
Section: 0001			Total:	_____.
			Total Bid:	_____.