



Wisconsin Department of Transportation

August 27, 2026

Division of Transportation Systems Development

Bureau of Project Development
4822 Madison Yards Way, 4th Floor South
Madison, WI 53705

Telephone: (608) 266-1631
Facsimile (FAX): (608) 266-8459

NOTICE TO ALL CONTRACTORS:

Proposal #13: 1009-43-76
2026/2027 Statewide Tree Clearing
NC Region Various Counties
Non HWY
NC Region Wide

Letting of September 15, 2026

This is Addendum No. 01, which provides for the following:

Special Provisions:

Revised Special Provisions	
Article No.	Description
4	Consideration of Proposals (Indefinite Delivery/Indefinite Quantity)
5	Prosecution and Progress
9	Utilities
10	Information to Bidders, U.S. Army Corps of Engineers Section 404 Permits
11	Information to Bidders, WPDES Transportation Construction General Permit (TCGP) for Storm Water Discharges
14	Public Convenience and Safety
17	Installing and Maintaining Climbing Turtle Exclusion Fence Special, Item 999.2100.S
22	Installing and Maintaining Exclusion Fence, Item SPV.0090.01

Schedule of Items:

Revised Bid Item Quantities					
Bid Item	Item Description	Unit	Proposal Total Prior to Addendum	Proposal Quantity Change (-)	Proposal Total After Addendum
201.0105	Clearing	STA	179	-1	178
SPV.0060	Special .01 Mobilization Site	EACH	15	-1	14
SPV.0060	Special .02 Semi-Permanent Restoration	EACH	15	-1	14
SPV.0090	Special .01 Installing and Maintaining Exclusion Fence	LF	10,041	1180	11,221

Plan Sheets:

Revised Plan Sheets	
Plan Sheet	Plan Sheet Title (brief description of changes to sheet)
2	Remove all references to Site 18 work on state diagram and table
5	Update quantity table for Clearing
30	Replace Tree Clearing sheet with updated fence locations
101	Update Spectrum contact information
104-106	Replace with updated sheets with new fencing locations

Added Plan Sheets	
Plan Sheet	Plan Sheet Title (brief description of why sheet was added)
33A	Add the new exclusion fence plan sheet

Deleted Plan Sheets	
Plan Sheet	Plan Sheet Title (brief description of why sheet was deleted)
121-125	Site removed from project, clearing no longer needed.

The responsibility for notifying potential subcontractors and suppliers of these changes remains with the prime contractor.

Sincerely,

Mike Coleman

Proposal Development Specialist
Proposal Management Section

ADDENDUM NO. 01**1009-43-76****August 27, 2026****Special Provisions****4. Consideration of Proposals (Indefinite Delivery/Indefinite Quantity).**

Replace the Estimated Quantities table with the following:

Bid Item	Unit	Current Contract Amount	Minimum	Maximum
201.0105	STA	178 STA	70 STA	280 STA
201.0110	SY	11 SY	7 SY	17 SY
999.2100.S	LF	6,322 LF	2,000 LF	10,600 LF
.01 Installing and Maintaining Exclusion Fence SPV.0090.01	LF	11,221 LF	5,900 LF	16,800 LF
.04 Bird Netting SPV.0006.04	EACH	4 EACH	1 EACH	7 EACH

5. Prosecution and Progress.

Replace the title of the 4th paragraph with the following:

Interim Completion and Liquidated Damages – Sites 5 and 6: May 4, 2027

Complete construction operations on Sites 5 and 6 by May 4, 2027. Work is not considered completed until the following work is completed: installing the climbing turtle exclusion fence at sites 5 and 6.

If the contractor fails to complete the work by May 4, 2027, the department will assess the contractor \$1000 in interim liquidated damages for each calendar day the contract work remains incomplete beyond 12:01 AM on May 5, 2027. An entire calendar day will be charged for any period of time within a calendar day that the road remains closed beyond 12:01 AM.

If contract time expires prior to completing all work specified in the contract, additional liquidated damages will be affixed according to standard spec 108.11.

Contractor is still responsible for maintaining fencing until directed by the engineer to stop.

Replace site table under section titled Coordination with the following:

SITE	SOURCE WISDOT PROJECT ID	COUNTY	HIGHWAY	LET	ANTICIPATED WORK ORDER START DATE
01	6260-00-72	WAUPACA	STH 161	11/10/2026	2
02	6270-00-75/6270-00-76	PORTAGE/MARATHON	STH 49	2/9/2027	2
05	6590-02-72	WAUPACA	STH 110	4/13/2027	2
06	6590-02-73	WAUPACA	STH 110	4/13/2027	2

07	6300-00-75	PORTAGE/WAUSHARA	STH 22	5/11/2027	3
08	9030-07-73	LANGLADE/LINCOLN/ONEIDA	STH 17	2/9/2027	2
09	1170-19-73	ONIEDA	USH 51	9/14/2027	1
10	9180-17-81	SHAWANO	STH 22	1/13/2026	1
11	9015-12-71	LANGLADE	STH 64	11/10/2026	1
12	6116-00-70	SHAWANO	STH 187	5/11/2027	3
13	6160-03-76	ADAMS	STH 21	2/9/2027	2
14	1590-18-73	FOREST	USH 8	9/12/2028	1
15	6620-00-71/6620-00-72	WOOD	STH 186	9/14/2027	3
17	9110-10-73	FOREST	STH 139	5/1/2027	3

9. Utilities.

Delete entire section titled Site 18

10. Information to Bidders, U.S. Army Corps of Engineers Section 404 Permits.

In the second paragraph, remove the following reference to Site 18 with the following:

Site 1, 8, 17

11. Information to Bidders, WPDES Transportation Construction General Permit (TCGP) for Storm Water Discharges.

Delete entire section titled Site 18

14. Public Convenience and Safety.

Delete entire section titled Site 18

17. Installing and Maintaining Climbing Turtle Exclusion Fence Special, Item 999.2100.S.

Replace entire section titled **C.1 Installation Timeframes** with the following:

C.1 Installation Timeframes

Active Season: Install exclusion fencing prior to specified date per site.

Site 8: The active season runs from March 15 – October 31, both dates inclusive.

Sites 11 & 13: The active season runs from May 20 – October 31, both dates inclusive.

Requests for date adjustments will only be considered if they coincide with the WDNR's weather-dependent activity periods found at this link: <https://dnr.wisconsin.gov/topic/Wildlifehabitat/HerpRegulations>.

Requests must be submitted to the engineer for approval, in consultation with the WDNR Endangered Resources

Transportation Liaison, Stacy Rowe, stacy.rowe@wisconsin.gov or (608) 228-9796. Other date adjustment requests

will not be approved.

*Replace entire section titled **C.1.1 Locations/Exclusion Zone** with the following:*

Install exclusion fencing in the following areas within the timeframes identified in C.1:

Site 11 Nesting Period: Within 1000 feet of station 147+65 to station 154+40

22. Installing and Maintaining Exclusion Fence, Item SPV.0090.01.

*Replace entire section titled **C.1 Installation Timeframes** with the following:*

C.1 Installation Timeframes

Active Season: Install exclusion fencing prior to specified date per site.

Sites 5 & 6: The active season runs from March 15 – October 31, both dates inclusive.

Sites 1 & 7: The active season runs from May 1 – October 31, both dates inclusive.

Site 12: The active season runs from May 20 – October 31, both dates inclusive.

Requests for date adjustments will only be considered if they coincide with the WDNR's weather-dependent activity periods found at this link: <https://dnr.wisconsin.gov/topic/Wildlifehabitat/HerpRegulations>.

Requests must be submitted to the engineer for approval, in consultation with the WDNR Endangered Resources

Transportation Liaison, Stacy Rowe, stacy.rowe@wisconsin.gov or (608) 228-9796. Other date adjustment requests will not be approved.

Add the following section:

C1.1 Locations/Exclusion Zone

Install exclusion fencing in the following areas within the timeframes identified in C.1:

Site 1 Nesting Period: Within 1000 feet of N Branch of the Little Wolf River as shown on the plans.

Site 7 Nesting Period: Within 900 feet of B-60-0037, as indicated on plans

Schedule of Items

Attached, dated August 27, 2026, are the revised Schedule of Items Page 1.

Plan Sheets

The following 8½ x 11-inch sheets are attached and made part of the plans for this proposal:


Revised: 2, 5, 30, 101, and 104 – 106.

Added: 33A

Deleted: 121 - 125

END OF ADDENDUM

Addendum No. 01
ID 1009-43-76
Revised Sheet 2
August 27, 2026

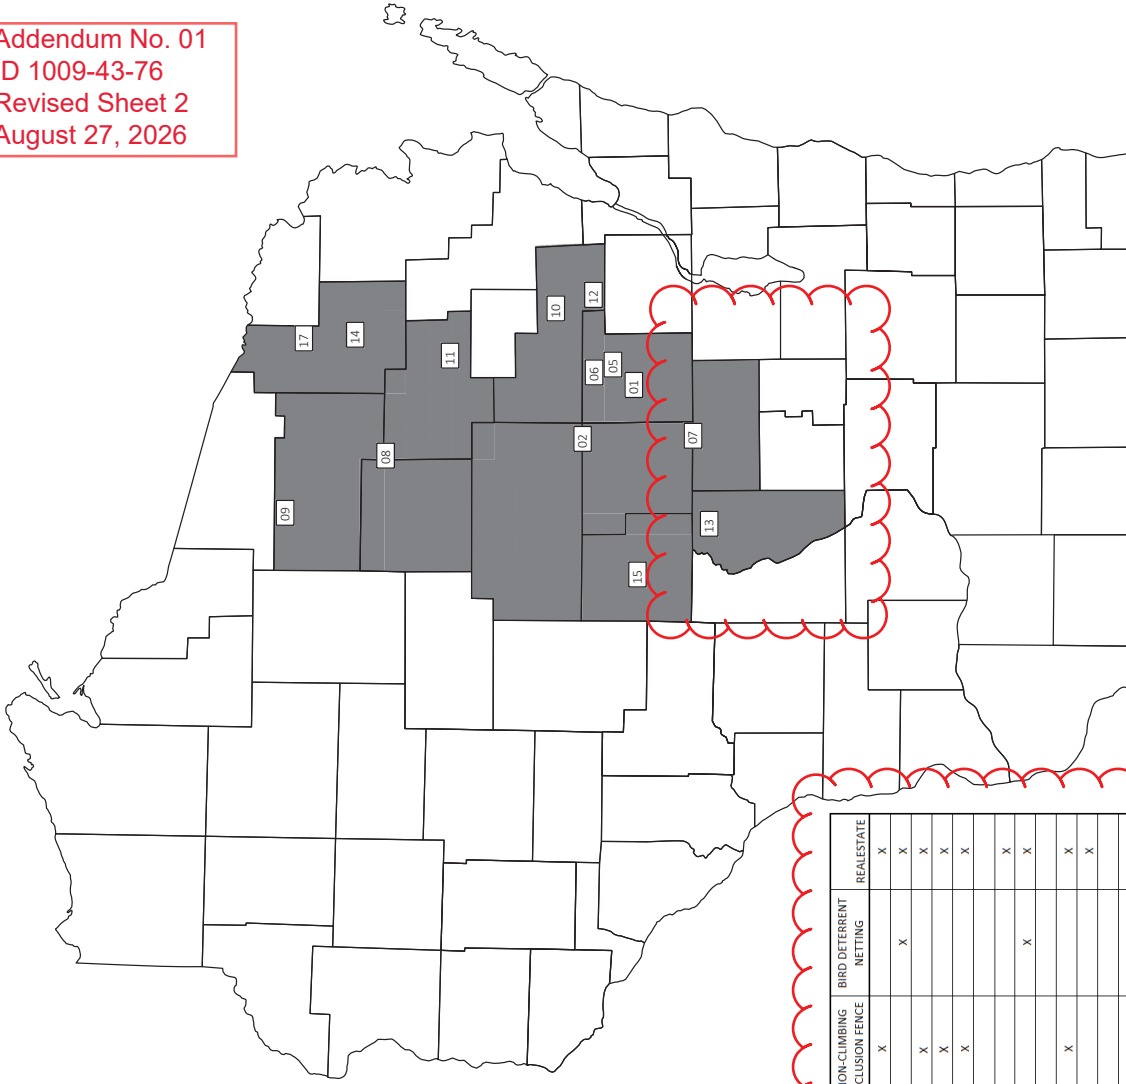

SITE	FOR INFORMATION ONLY	SOURCE WISDOT PROJECT ID	COUNTY	HIGHWAY	CLEARING	CLIMBING TURTLE EXCLUSION FENCE	NON-CLIMBING EXCLUSION FENCE	BIRD DETERRENT NETTING	REALESTATE
01	X	6260-00-72	WALPACA	STH 161			X		X
02	X	6270-00-75/6270-00-76	PORTAGE/MARATHON	STH 49	X			X	X
05	X	6590-02-72	WALPACA	STH 110	X		X		X
06	X	6590-02-73	WALPACA	STH 110	X		X		X
07	X	6300-00-75	PORTAGE/WALUSHARA	STH 22	X		X		X
08	X	9030-07-73	LANGLADE/LINCOLN/ONEIDA	STH 17	X				X
09	X	1170-19-73	ONEIDA	USH 51	X				X
10	X	9180-17-81	SHAWANO	STH 22	X			X	X
11	X	9015-12-71	LANGLADE	STH 64	X				X
12	X	6116-00-70	SHAWANO	STH 187	X		X		X
13	X	6160-03-76	ADAMS	STH 21	X				X
14	X	1590-18-73	FOREST	USH 8	X				X
15	X	6620-00-71/6620-00-72	WOOD	STH 186	X				X
17	X	9110-10-73	FOREST	STH 139	X				X

PROJECT NO.: 1009-43-76

HWY/VAR/CLS

COUNTY: STATEWIDE

PROJECT OVERVIEW

SHEET

2

E

FILE NAME: C:\USERS\DOTCER\DOWNLOADED\1009-43-76-POI-OVERVIEW_MAP.DWG

LAYOUT NAME: -02


PLOT DATE: 8/17/2026 2:32 PM

PLOT BY: REPINSKI, JONAH CARL

PLOT SCALE: 1 IN=10 FT

WISDOT/CADDS SHEET 42


CLEANING										999.1000.5 201.0105 AND INSTALLING MARKING EACH										999.1000.5 SPV/0900.1 INSTALLING AND MARKING MAINTAINING TURTLE EXCLUSION FENCE													
SITE	STA.	TO	STA.	ROADWAY	COMMENTS	SITE	LOCATION	MARKING	COMMENTS	SITE	STA.	TO	STA.	ROADWAY	COMMENTS	SITE	STA.	TO	STA.	ROADWAY	COMMENTS	SITE	STA.	TO	STA.	ROADWAY	COMMENTS	SITE	STA.	TO	STA.	ROADWAY	COMMENTS
SITE 01	104+00	-	104+00	STH 48 L/RT	3	-	-	-	STA 123+19	SITE 02	8+97-428	1	STA 123+19	-	-	SITE 04	23+33	-	27+07	STH 22 RT	-	-	-	-	-	-	-	-	-	-	-	-	-
SITE 02	1209+45	-	1300+53	STH 48 L/RT	2	-	-	-	STA 124+80	SITE 05	333+00	-	339+60	STH 110 L/RT	-	-	SITE 06	623+00	-	627+00	STH 110 L/RT	-	-	-	-	-	-	-	-	-	-	-	-
SITE 03	1316+01	-	1317+36	STH 49 L/RT	2	-	-	-	STA 124+80	SITE 07	25+57	-	27+40	STH 22 LT	-	-	SITE 08	684+00	-	688+00	STH 17	-	-	-	-	-	-	-	-	-	-	-	-
SITE 04	1328+06	-	1320+00	STH 48 L/RT	3	-	-	-	STA 124+80	SITE 09	147+65	-	154+40	STH 64	-	-	SITE 10	156+00	-	162+00	STH 12	-	-	-	-	-	-	-	-	-	-	-	-
SITE 05	1714+00	-	1717+00	STH 48 RT	1	-	-	-	STA 124+80	SITE 11	17+13	-	18+42	STH 87 L/RT	-	-	SITE 12	23+33	-	27+07	STH 22 RT	-	-	-	-	-	-	-	-	-	-	-	-
SITE 06	282+00	-	283+00	STH 110 L/RT	3	-	-	-	STA 124+80	SITE 13	9+90	-	14+65	STH 21 LT	-	-	SITE 14	23+33	-	27+07	STH 22 LT	-	-	-	-	-	-	-	-	-	-	-	-
SITE 07	339+00	-	338+00	STH 110 L/RT	3	-	-	-	STA 124+80	SITE 15	9+90	-	14+65	STH 21 RT	-	-	SITE 16	23+33	-	27+07	STH 22 RT	-	-	-	-	-	-	-	-	-	-	-	-
SITE 08	374+00	-	375+00	STH 110 L/RT	1	-	-	-	STA 124+80	SITE 17	31+42	-	35+66	STH 21 LT	-	-	SITE 18	23+33	-	27+07	STH 22 LT	-	-	-	-	-	-	-	-	-	-	-	-
SITE 09	10+00	-	11+00	MESALL LN RT	1	-	-	-	STA 124+80	SITE 19	32+44	-	33+69	STH 21 RT	-	-	SITE 20	23+33	-	27+07	STH 22 RT	-	-	-	-	-	-	-	-	-	-	-	-
SITE 10	664+00	-	665+00	STH 110 RT	3	-	-	-	STA 124+80	SITE 21	152+00	-	156+65	STH 21 LT	-	-	SITE 22	23+33	-	27+07	STH 22 RT	-	-	-	-	-	-	-	-	-	-	-	-
SITE 11	667+00	-	671+00	STH 110 LT	4	-	-	-	STA 124+80	SITE 23	153+60	-	155+00	STH 21 RT	-	-	SITE 24	23+33	-	27+07	STH 22 LT	-	-	-	-	-	-	-	-	-	-	-	-
SITE 12	23+78	-	24+31	STH 22 RT	8	-	-	-	STA 124+80	SITE 25	153+60	-	155+00	STH 21 RT	-	-	SITE 26	23+33	-	27+07	STH 22 LT	-	-	-	-	-	-	-	-	-	-	-	-
SITE 13	489+64	-	489+69	STH 21 L/RT	2	-	-	-	STA 124+80	SITE 27	153+60	-	155+00	STH 21 RT	-	-	SITE 28	23+33	-	27+07	STH 22 RT	-	-	-	-	-	-	-	-	-	-	-	-
SITE 14	502+03	-	502+47	STH 22 LT	1	-	-	-	STA 124+80	SITE 29	153+60	-	155+00	STH 21 RT	-	-	SITE 30	23+33	-	27+07	STH 22 LT	-	-	-	-	-	-	-	-	-	-	-	-
SITE 15	546+00	-	547+00	STH 17	1	-	-	-	STA 124+80	SITE 31	153+60	-	155+00	STH 21 RT	-	-	SITE 32	23+33	-	27+07	STH 22 RT	-	-	-	-	-	-	-	-	-	-	-	-
SITE 16	556+00	-	557+00	STH 17	1	-	-	-	STA 124+80	SITE 33	153+60	-	155+00	STH 21 RT	-	-	SITE 34	23+33	-	27+07	STH 22 LT	-	-	-	-	-	-	-	-	-	-	-	-
SITE 17	566+00	-	568+00	STH 17	3	-	-	-	STA 124+80	SITE 35	153+60	-	155+00	STH 21 RT	-	-	SITE 36	23+33	-	27+07	STH 22 RT	-	-	-	-	-	-	-	-	-	-	-	-
SITE 18	567+00	-	568+00	STH 17	1	-	-	-	STA 124+80	SITE 37	153+60	-	155+00	STH 21 RT	-	-	SITE 38	23+33	-	27+07	STH 22 LT	-	-	-	-	-	-	-	-	-	-	-	-
SITE 19	664+00	-	665+00	STH 17	2	-	-	-	STA 124+80	SITE 39	153+60	-	155+00	STH 21 RT	-	-	SITE 40	23+33	-	27+07	STH 22 RT	-	-	-	-	-	-	-	-	-	-	-	-
SITE 20	668+00	-	667+00	STH 17	2	-	-	-	STA 124+80	SITE 41	153+60	-	155+00	STH 21 RT	-	-	SITE 42	23+33	-	27+07	STH 22 LT	-	-	-	-	-	-	-	-	-	-	-	-
SITE 21	159+00	-	160+00	UMH 51 RT	1	-	-	-	STA 124+80	SITE 43	153+60	-	155+00	STH 21 RT	-	-	SITE 44	23+33	-	27+07	STH 22 RT	-	-	-	-	-	-	-	-	-	-	-	-
SITE 22	168+00	-	169+00	UMH 51 L/RT	17	-	-	-	STA 124+80	SITE 45	153+60	-	155+00	STH 21 RT	-	-	SITE 46	23+33	-	27+07	STH 22 LT	-	-	-	-	-	-	-	-	-	-	-	-
SITE 23	175+00	-	176+00	UMH 51 RT	1	-	-	-	STA 124+80	SITE 47	153+60	-	155+00	STH 21 RT	-	-	SITE 48	23+33	-	27+07	STH 22 RT	-	-	-	-	-	-	-	-	-	-	-	-
SITE 24	181+00	-	182+00	UMH 51 L/RT	4	-	-	-	STA 124+80	SITE 49	153+60	-	155+00	STH 21 RT	-	-	SITE 50	23+33	-	27+07	STH 22 LT	-	-	-	-	-	-	-	-	-	-	-	-
SITE 25	201+00	-	203+00	UMH 51 LT	2	-	-	-	STA 124+80	SITE 51	153+60	-	155+00	STH 21 RT	-	-	SITE 52	23+33	-	27+07	STH 22 RT	-	-	-	-	-	-	-	-	-	-	-	-
SITE 26	204+00	-	210+00	UMH 51 L/RT	6	-	-	-	STA 124+80	SITE 53	153+60	-	155+00	STH 21 RT	-	-	SITE 54	23+33	-	27+07	STH 22 LT	-	-	-	-	-	-	-	-	-	-	-	-
SITE 27	211+00	-	216+00	UMH 51 RT	7	-	-	-	STA 124+80	SITE 55	153+60	-	155+00	STH 21 RT	-	-	SITE 56	23+33	-	27+07	STH 22 RT	-	-	-	-	-	-	-	-	-	-	-	-
SITE 28	222+00	-	224+00	UMH 51 L/RT	2	-	-	-	STA 124+80	SITE 57	153+60	-	155+00	STH 21 RT	-	-	SITE 58	23+33	-	27+07	STH 22 LT	-	-	-	-	-	-	-	-	-	-	-	-
SITE 29	228+00	-	230+00	UMH 51 L/RT	2	-	-	-	STA 124+80	SITE 59	153+60	-	155+00	STH 21 RT	-	-	SITE 60	23+33	-	27+07	STH 22 RT	-	-	-	-	-	-	-	-	-	-	-	-
SITE 30	234+00	-	236+00	UMH 51 RT	1	-	-	-	STA 124+80	SITE 61	153+60	-	155+00	STH 21 RT	-	-	SITE 62	23+33	-	27+07	STH 22 LT	-	-	-	-	-	-	-	-	-	-	-	-
SITE 31	239+00	-	241+00	UMH 51 RT	2	-	-	-	STA 124+80	SITE 63	153+60	-	155+00	STH 21 RT	-	-	SITE 64	23+33	-	27+07	STH 22 RT	-	-	-	-	-	-	-	-	-	-	-	-
SITE 32	243+00	-	243+00	UMH 51 LT	1	-	-	-	STA 124+80	SITE 65	153+60	-	155+00	STH 21 RT	-	-	SITE 66	23+33	-	27+07	STH 22 LT	-	-	-	-	-	-	-	-	-	-	-	-
SITE 33	244+00	-	246+00	UMH 51 RT	2	-	-	-	STA 124+80	SITE 67	153+60	-	155+00	STH 21 RT	-	-	SITE 68	23+33	-	27+07	STH 22 RT	-	-	-	-	-	-	-	-	-	-	-	-
SITE 34	247+00	-	248+00	UMH 51 L/RT	1	-	-	-	STA 124+80	SITE 69	153+60	-	155+00	STH 21 RT	-	-	SITE 70	23+33	-	27+07	STH 22 LT	-	-	-	-	-	-	-	-	-	-	-	-
SITE 35	250+00	-	251+00	UMH 51 RT	2	-	-	-	STA 124+80	SITE 71	153+60	-	155+00	STH 21 RT	-	-	SITE 72	23+33	-	27+07	STH 22 RT	-	-	-	-	-	-	-	-	-	-	-	-
SITE 36	257+00	-	259+00	UMH 51 LT	2	-	-	-	STA 124+80	SITE 73	153+60	-	155+00	STH 21 RT	-	-	SITE 74	23+33	-	27+07	STH 22 LT	-	-	-	-	-	-	-	-	-	-	-	-
SITE 37	261+00	-	262+00	UMH 51 RT	2	-	-	-	STA 124+80	SITE 75	153+60	-	155+00	STH 21 RT	-	-	SITE 76	23+33	-	27+07	STH 22 RT	-	-	-	-	-	-	-	-	-	-	-	-
SITE 38	264+00	-	268+00	UMH 51 LT	2	-	-	-	STA 124+80	SITE 77	153+60	-	155+00	STH 21 RT	-	-	SITE 78	23+33	-	27+07	STH 22 LT	-	-	-	-	-	-	-	-	-	-	-	-
SITE 39	274+00	-	276+00	UMH 51 LT	2	-	-	-	STA 124+80	SITE 79	153+60	-	155+00	STH 21 RT	-	-	SITE 80	23+33	-	27+07	STH 22 RT	-	-	-	-	-	-	-	-	-	-	-	-
SITE 40	277+00	-	279+00	UMH 51 LT	2	-	-	-	STA 124+80	SITE 81	153+60	-	155+00	STH 21 RT	-	-	SITE 82	23+33	-	27+07	STH 22 LT	-	-	-	-	-	-	-	-	-	-	-	-
SITE 41	294+00	-	296+00	UMH 51 RT	2	-	-	-	STA 124+80	SITE 83	153+60	-	155+00	STH 21 RT	-	-	SITE 84	23+33	-	27+07	STH 22 RT	-	-	-	-	-	-	-	-	-	-	-	-
SITE 42	302+00	-	305+00	UMH 51 RT	3	-	-	-	STA 124+80	SITE 85	153+60	-	155+00	STH 21 RT	-	-	SITE 86	23+33	-	27+07	STH 22 LT	-	-	-	-	-	-	-	-	-	-	-	-
SITE 43	306+00	-	306+00	UMH 51 L/RT	3	-	-	-	STA 124+80	SITE 87	153+60	-	155+00	STH 21 RT	-	-	SITE 88	23+33	-	27+07	STH 22 RT	-	-	-	-	-	-	-	-	-	-	-	-
SITE 44	310+00	-	314+00	UMH 51 L/RT	4	-	-	-	STA 124+80	SITE 89	153+60	-	155+00	STH 21 RT	-	-	SITE 90	23+33	-	27+07	STH 22 LT	-	-	-	-	-	-	-	-	-	-	-	-
SITE 45	314+00	-	314+00	UMH 51 RT	4	-	-	-	STA 124+80	SITE 91	153+60	-	155+00	STH 21 RT	-	-	SITE 92	23+33	-	27+07	STH 22 RT	-	-	-	-	-	-	-	-	-	-	-	-
SITE 46	330+00	-	331+00	UMH 51 LT	1	-	-	-	STA 124+80	SITE 93	153+60	-	155+00	STH 21 RT	-	-	SITE 94	23+33	-	27+07	STH 22 LT	-	-	-	-	-	-	-	-	-	-	-	-
SITE 47	336+00	-	337+00	UMH 51 RT	1	-	-	-	STA 124+80	SITE 95	153+60	-	155+00	STH 21 RT	-	-	SITE 96	23+33	-	27+07	STH 22 RT	-	-	-	-	-	-	-	-	-	-	-	-
SITE 48	339+00	-	340+00	UMH 51 RT	1	-	-	-	STA 124+80	SITE 97	153+60	-	155+00	STH 21 RT	-	-	SITE 9																

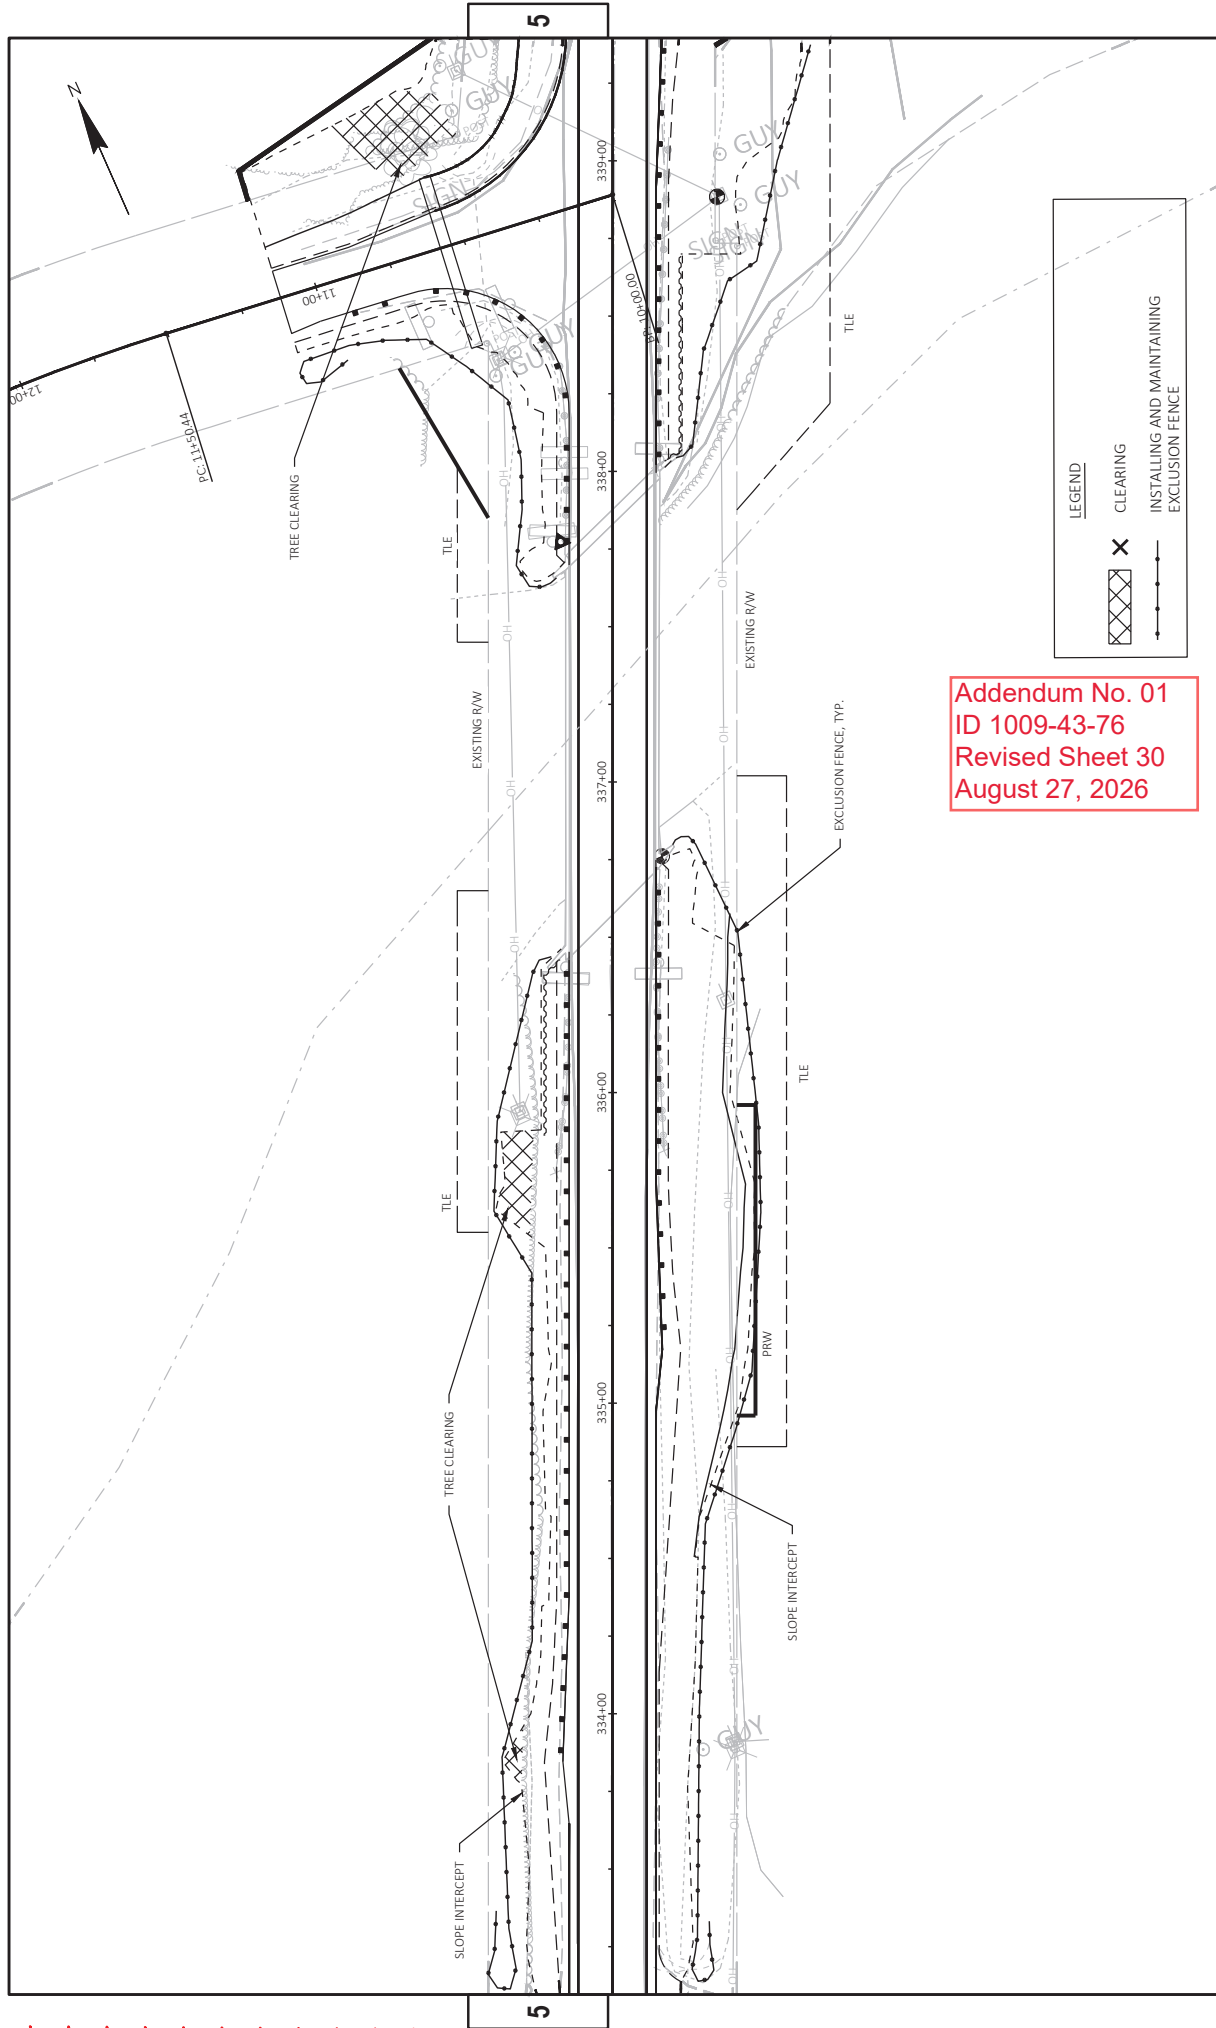

PROJECT NO: 1009-43-76	HWY: STH 110	COUNTY: WAUPACA	TREE CLEARING	SITE: 05	SHEET 30	E
FILE NAME: C:\2023\022024 - WISDOT STH 110\DESIGN\8&T\06\990-02-72\DRAWINGS\72_TREE CLEARING PLAN SHEET.DWG	LAYOUT NAME: 02	DATE: 8/20/2026 8:04 AM	BY: KEVIN JORDAN	SCALE: 1"=40.0'	WISDOT/CADDS SHEET 44	

Addendum No. 01
ID 1009-43-76
Added Sheet 33A
August 27, 2026

SOUTH BRANCH
PIGEON RIVER

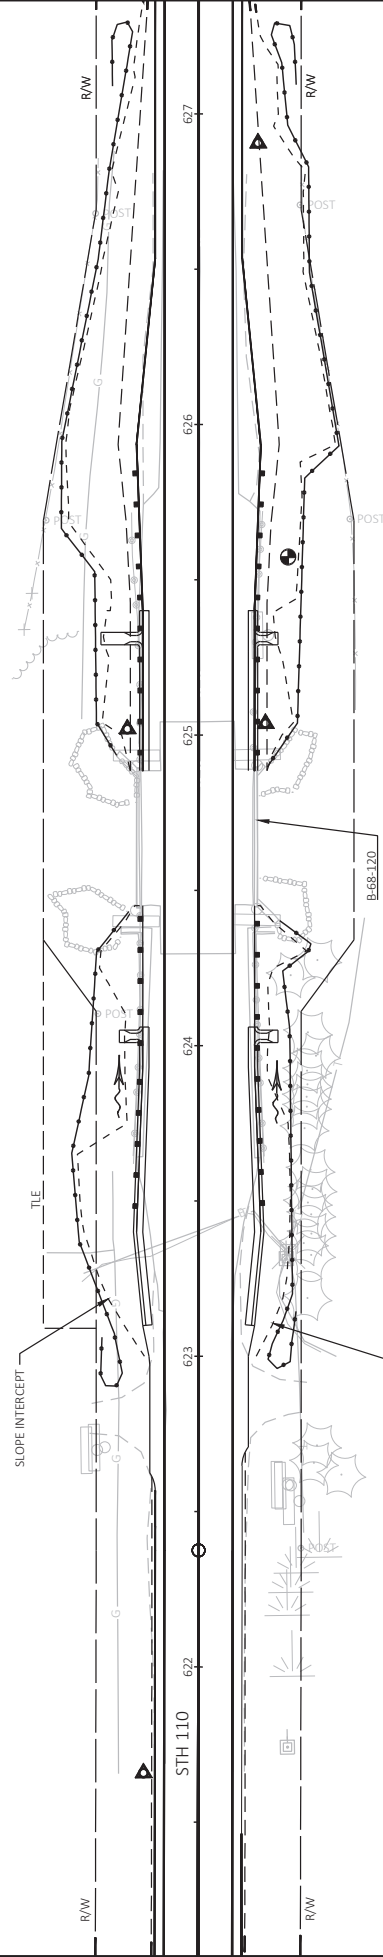

LEGEND:
— INSTALLING AND MAINTAINING EXCLUSION FENCE

PROJECT NO: 6590-02-73	HWY: STH 110	COUNTY: WAUPACA	EROSION CONTROL	SITE: 06	SHEET 33A	E
FILE NAME: C:\2022\022024 - W8001 STH 110\DESIGN\PA&T\06590-02-73\73 DRAWINGS\73_TREE CLEARING PLAN SHEET 06.DWG	8/20/2026 8:47 AM	KEVIN JORDAN	1 IN/40 FT	W8001/CA005 SHEET 42		

DNR CONTACT

DNR WISCONSIN RAPIDS SERVICE CENTER
473 GRIFFITH DRIVE
WISCONSIN RAPIDS, WI 54494
ATTN: BRAD BETTHAUSER
715-421-7851
bradley.beththouser@wisconsin.gov

UTILITY CONTACTS

christopher.blumer@ftr.com



SOLARUS - COMMUNICATION LINE

ATTN: LARRY KOCH

We-Utility-relocations@we-energies.com

VERONA, WI 54701

ATTN: JOHN L. LUIS

OFFICE: (715) 838-4012

MOBILE: (715) 864-3019

* DENOTES NOT A MEMBER OF DIGGERS HOTLINE


Addendum No. 01
ID 1009-43-76
Revised Sheet 101
August 27, 2026



Dial 811 or (800)242-8511

www.DiggersHotline.com


PROJECT NO: 1009-43-06		HWY: STH 21		COUNTY: ADAMS		GENERAL NOTES		SITE: 13		SHEET	
FILE NAME: H:\141089\ADAMS\STH 21 61000\906\CD\SHSHEET\020101_GNDWG											
PLOT DATE: 1/8/2016 9:24 PM		PLOT BY: HHEB, SBAC		PLOT NAME:		PLOT SCALE:		1 IN=10 FT		101	
WSDOT/CADDS SHEET 42											

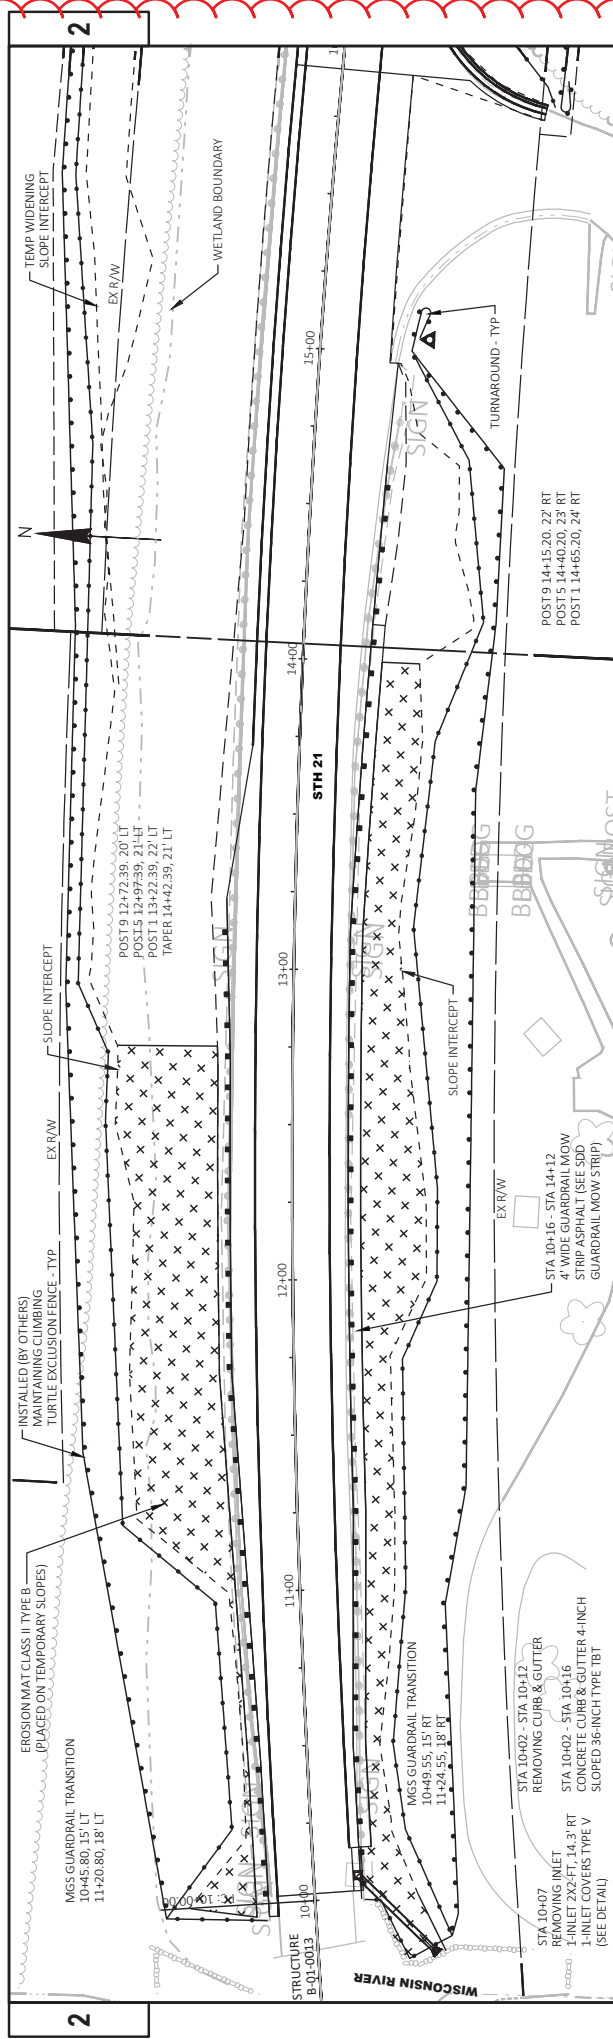

THIS FRAME INTENTIONALLY LEFT BLANK


Addendum No. 01
ID 1009-43-76
Revised Sheet 104
August 27, 2026

PROJECT NO: 1009-43-76	HWY: STH 21	COUNTY: ADAMS	GUARDRAIL DETAIL & EROSION CONTROL	SHEET 104	E
FILE NAME: I:\DATA\0881_ADAMS\STH 21\61000306\CD\SHSHEET\5021002-CD.DWG	7/30/2026 11:36 AM	RESHECK, CARRE	1 IN/40 FT	1 IN/40 FT	W5007/CADDS SHEET 144
LAYOUT NAME: -021005-01					

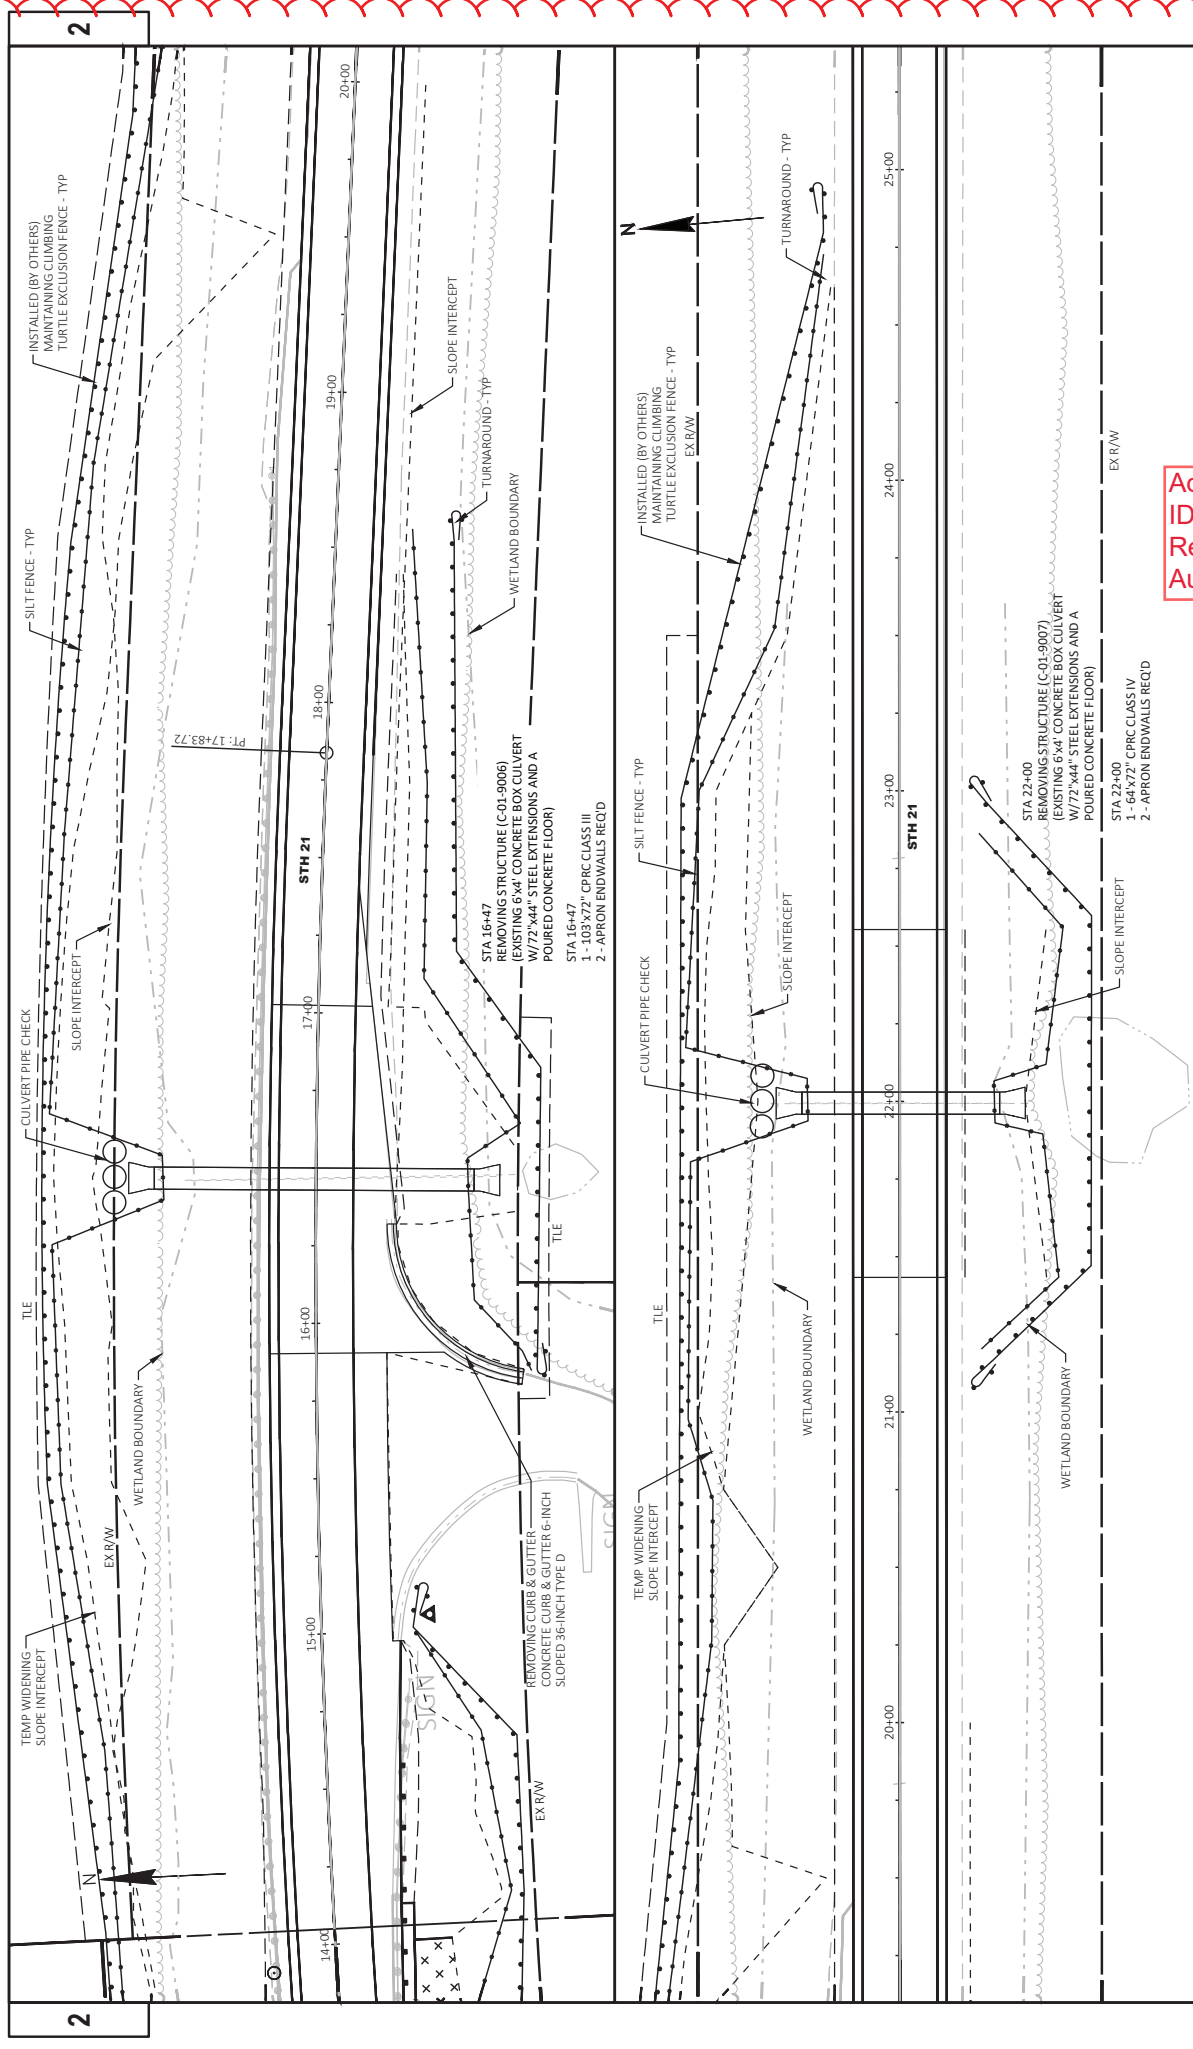

Addendum No. 01
ID 1009-43-76
Revised Sheet 105
August 27, 2026

PROJECT NO: 1009-43-76	HWY: STH 21	COUNTY: ADAMS	CULVERT DETAIL & EROSION CONTROL	SITE: 13	SHEET 105	E
FILE NAME: I:\16141088_1\ADAMS\STH 21\61600306\CD\1009-43-76\105-CD.DWG	LAYOUT NAME: 021006-01	PLOT DATE: 7/30/2026 11:40 AM	PLOT BY: RESHEKE, CARIE	PLOT NAME: 1 IN 40 FT	WISDOT/CADDS SHEET 44	

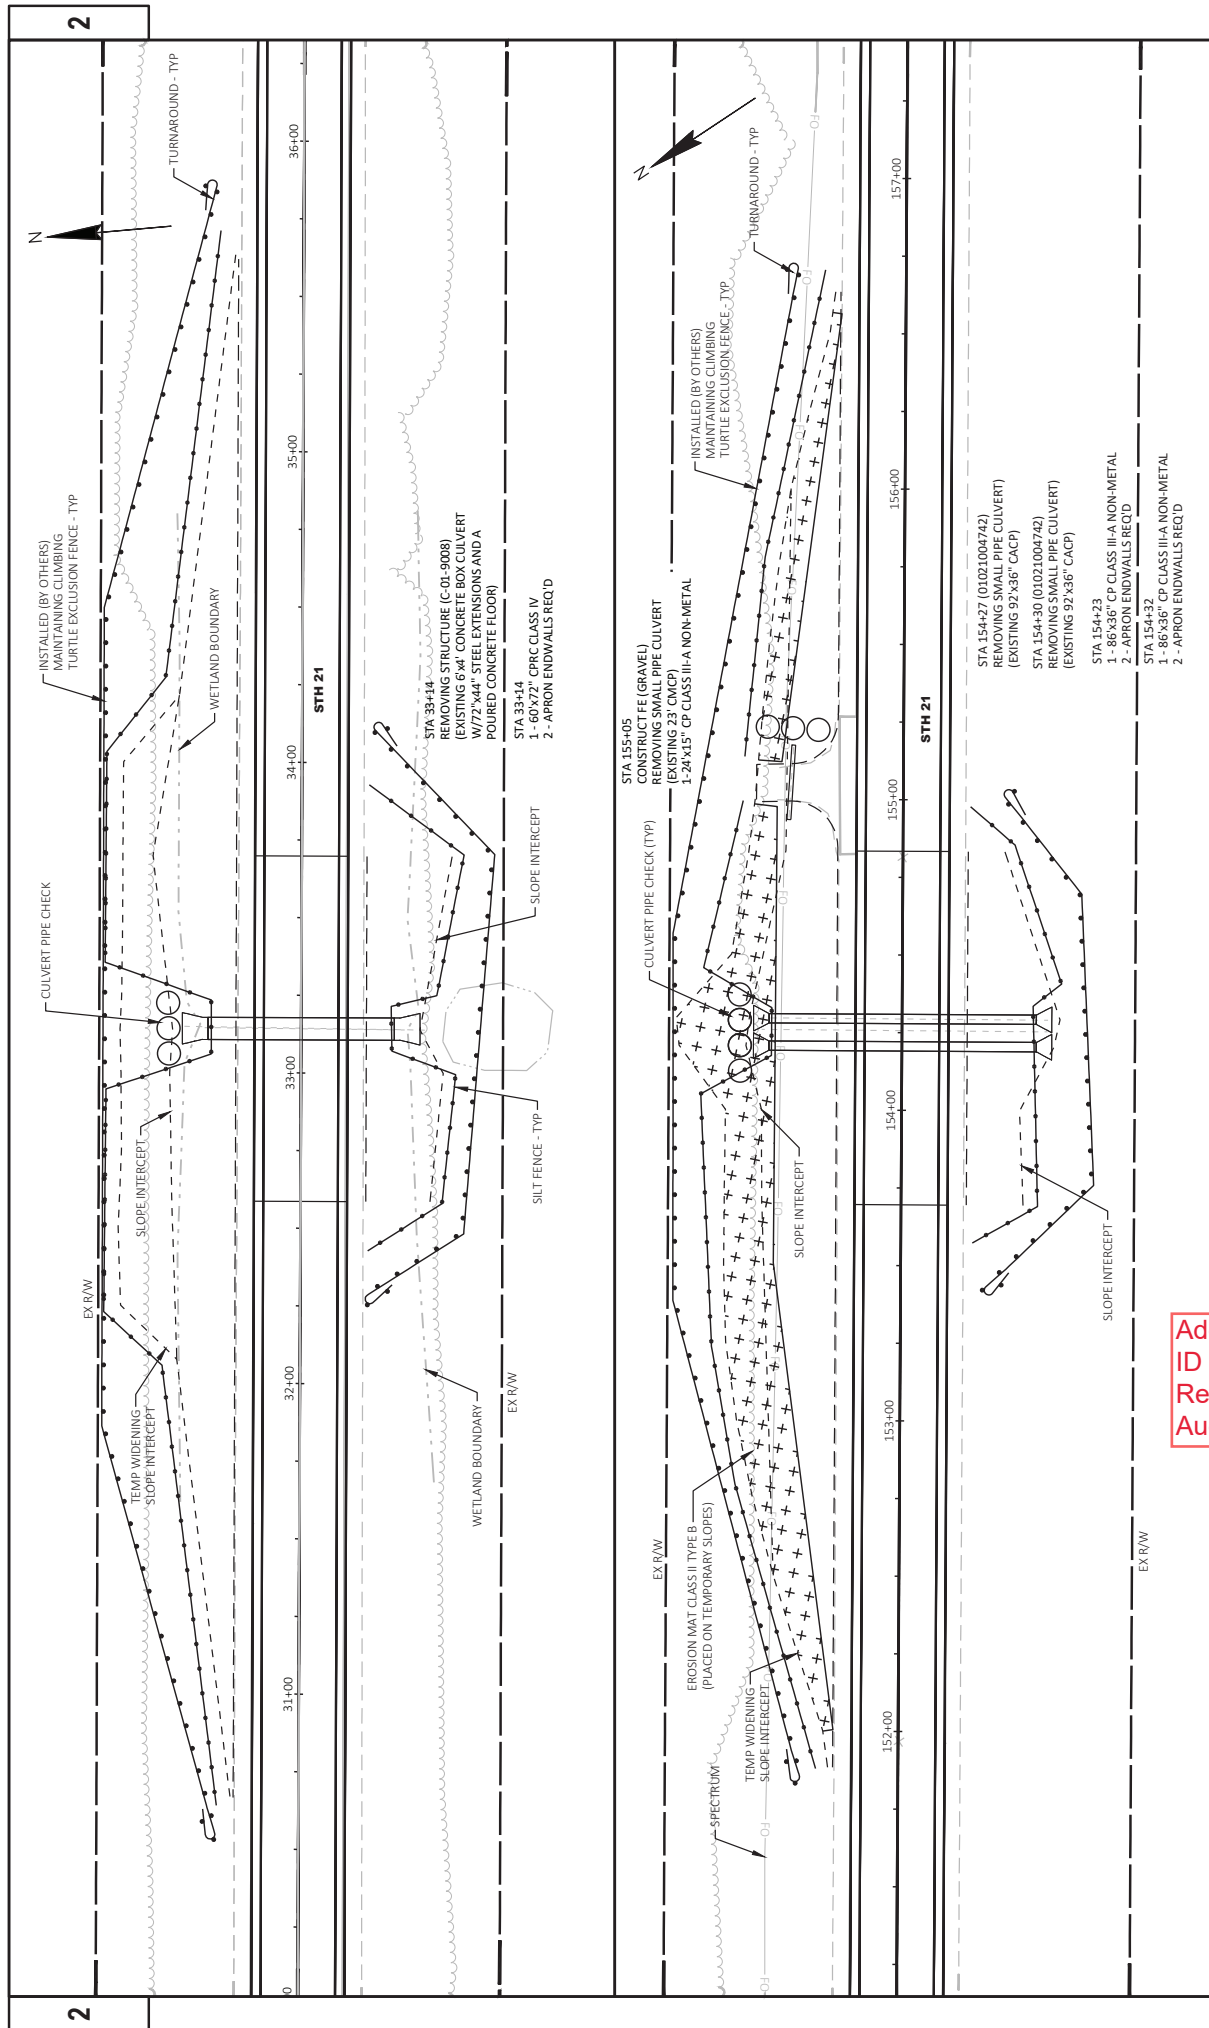

PROJECT NO: 1009-43-76		HWY: STH 21	COUNTY: ADAMS		CULVERT DETAIL & EROSION CONTROL		SITE: 13	SHEET: 106	E
FILE NAME: I:\VIA\1088\ADAMS\STH 21\61600306\CD\SHET 3021003-CD.DWG		LAYOUT NAME: -021007.dwg	PLOT DATE: 7/30/2026 11:40 AM		PLOT BY: RESHEKE, CARIE		PLOT SCALE: 1 IN=40 FT		WISDOT/CADDS SHEET 44

Addendum No. 01
ID 1009-43-76
Revised Sheet 106
August 27, 2026



Proposal Schedule of Items

Page 1 of 1

Proposal ID: 20260915013 Project(s): 1009-43-76

Federal ID(s): N/A

SECTION: 0001

Contract Items

Alt Set ID:

Alt Mbr ID:

Proposal Line Number	Item ID Description	Approximate Quantity and Units	Unit Price	Bid Amount
0002	201.0105 Clearing	178.000 STA	_____.	_____.
0004	201.0110 Clearing	11.000 SY	_____.	_____.
0006	213.0100 Finishing Roadway (project) 01. 1009-43-76	1.000 EACH	_____.	_____.
0008	618.0100 Maintenance and Repair of Haul Roads (project) 01. 1009-43-76	1.000 EACH	_____.	_____.
0010	999.2000.S Installing and Maintaining Bird Deterrent System (station) 01. STA 1233+39 STA 1199+27 STA 1243+80 STA 158+70	4.000 EACH	_____.	_____.
0012	999.2100.S Installing and Maintaining Climbing Turtle Exclusion Fence	6,322.000 LF	_____.	_____.
0014	SPV.0045 Special .01 Work on Shoulder or Parking Lane Undivided Roadway	40.000 DAY	_____.	_____.
0016	SPV.0045 Special .02 Single Closure With Flagging Operation	22.000 DAY	_____.	_____.
0018	SPV.0060 Special .01 Mobilization Site	14.000 EACH	_____.	_____.
0020	SPV.0060 Special .02 Semi-Permanent Restoration	14.000 EACH	_____.	_____.
0022	SPV.0090 Special .01 Installing and Maintaining Exclusion Fence	11,221.000 LF	_____.	_____.
Section: 0001			Total:	_____.
			Total Bid:	_____.