



Wisconsin Department of Transportation

September 3, 2026

Division of Transportation Systems Development

Bureau of Project Development
4822 Madison Yards Way, 4th Floor South
Madison, WI 53705

Telephone: (608) 266-1631
Facsimile (FAX): (608) 266-8459

NOTICE TO ALL CONTRACTORS:

Proposal #09: 1166-05-66
Stevens Point - Wausau
USH 10 to STH 34, SB
IH 39
Portage & Marathon County

Letting of September 15, 2026

This is Addendum No. 01, which provides for the following:

Special Provisions:

Revised Special Provisions	
Article No.	Description
4	Traffic

Added Special Provisions	
Article No.	Description
25	Other Projects

Schedule of Items:

Revised Bid Item Quantities					
Bid Item	Item Description	Unit	Proposal Total Prior to Addendum	Proposal Quantity Change (-)	Proposal Total After Addendum
628.7570	Rock Bags	EA	340	68	408

Added Bid Item Quantities					
Bid Item	Item Description	Unit	Proposal Total Prior to Addendum	Quantity Added	Proposal Total After Addendum
530.0112	Culvert Pipe Corrugated Polyethylene	LF	0	78	78
624.0100	Water	MGAL	0	116	116
628.1504	Silt Fence	LF	0	3,359	3,359
628.1520	Silt Fence Maintenance	LF	0	3,359	3,359

Deleted Bid Item Quantities					
Bid Item	Item Description	Unit	Proposal Total Prior to Addendum	Proposal Quantity Change (-)	Proposal Total After Addendum
520.1012	Apron Endwalls for Culvert Pipe 12-Inch	EA	2	-2	0
521.5112	Culvert Pipe Corrugated Steel Polymer Coated 12-Inch	LF	78	-78	0

Plan Sheets:

Revised Plan Sheets	
Plan Sheet	Plan Sheet Title (brief description of changes to sheet)
15	Revised construction details to remove exclusion fence details as they are now included in SDD 14D01-02 Turtle Exclusion Fence Climbing Turtle. Added construction detail for silt fence relief.
25	Revised sheet to include silt fence bid item in legend and graphically on plan details
26	Revised sheet to include silt fence bid item in legend and graphically on plan details
27	Revised sheet to include silt fence bid item in legend and graphically on plan details
28	Revised sheet to include silt fence bid item in legend and graphically on plan details
29	Revised sheet to include silt fence bid item in legend and graphically on plan details
30	Revised sheet to include silt fence bid item in legend and graphically on plan details
31	Revised sheet to include silt fence bid item in legend and graphically on plan details
32	Revised sheet to include silt fence bid item in legend and graphically on plan details
42	Revised sheet to include silt fence bid item in legend and graphically on plan details
43	Revised sheet to include silt fence bid item in legend and graphically on plan details
44	Revised sheet to include silt fence bid item in legend and graphically on plan details
76	Added notes to coordinate traffic redirect route with Project ID 6610-00-71, on STH 34, and limitations associated with Project ID 6610-00-71.
78	Added notes to coordinate traffic redirect route with Project ID 6610-00-71, on STH 34, and limitations associated with Project ID 6610-00-71.
86	Miscellaneous Quantities Table revised to include Water bid item
89	Miscellaneous Quantities Structure Drainage Item Table revised for 12-inch pipe and endwall bid items.
91	Miscellaneous Quantities Table revised to include Silt Fence and Silt Fence Maintenance bid items. Rock bags bid item quantity revisions to include implemented Silt Fence Relief from Revised Plan Sheet 15.

Added Plan Sheets	
Plan Sheet	Plan Sheet Title (brief description of changes to sheet)
161A	Included SDD 14D01-02 Turtle Exclusion Fence Climbing Turtle

The responsibility for notifying potential subcontractors and suppliers of these changes remains with the prime contractor.

Sincerely,

Mike Coleman

Proposal Development Specialist
Proposal Management Section

ADDENDUM NO. 01

1166-05-66

September 3, 2026

Special Provisions

4. Traffic.

*Replace paragraph two under section titled **General** with the following:*

Complete all work in the north segment (from the SB on ramp at the CTH DB interchange, including the CTH DB interchange, and extending to the end project limits) then south segment (from begin project limits, including US 10 WB ramp, and extending to the SB on ramp at the CTH DB interchange). Only one segment, either north or south as indicated in the plan, can contain lane closures at a time. Complete work as specified below and in the project plan before moving onto the next segment.

*Replace entire subsection titled Stage 3: under section titled **IH 39 Mainline Traffic Staging** with the following:*

Stage 3: Close the outside lane and shift traffic to the inside lane and shoulder. Maintain a minimum of 13 ft available width. Place advanced width restriction signing prior to Stage 3 commencement. Do not place inside asphalt shoulder rumble strips until after Stage 3 is complete. When construction activities are not taking place, traffic control devices shall be moved to allow the live lane traffic to utilize the inside travel lane.

Complete concrete pavement repairs and replacement on outside using single lane closures. Install concrete rumble strips where required.

Complete concrete pavement repairs and replacement and mill and overlay shoulders on CTH DB ramps and mill and overlay CTH DB, when working on north segment. Adjust or cover detour signing installed with Project ID 6610-00-71, near the CTH DB interchange, to direct diverted STH 34 SB traffic to utilize Project ID 1166-05-66 detour route shown in the plans. See Article "Other Projects", in this document, for more information.

Stage 3A: Complete concrete paving on lane 2 mainline, near USH 10 WB ramp, concrete paving and shoulder construction on USH 10 WB ramp when working on south segment. Do not close USH 10 WB ramp until after Project ID 6610-00-71 detour has been removed. See Article "Other Projects", in this document, for more information.

*Replace entire subsection titled Ramps under section titled **IH 39 Mainline Traffic Staging** with the following:*

Ramps

Close ramps and redirect traffic as shown in the plans. USH 10 WB Ramp cannot be closed when Project ID 6610-00-71 is using the ramp for detoured traffic.

25. Other Projects

Work may be occurring concurrently on:

6610-00-71, STH 34, Oak Hill Road to CTH DB

Work includes culvert replacement, pavement replacement, milling, and asphalt paving. STH 34 will be detoured using IH 39 and USH 10. Construction is currently scheduled for 2027. Coordinate detour signing during North Segment construction when CTH DB Ramps are closed to direct Project ID 6610-00-71 traffic to

utilize Traffic Redirect Route - CTH DB, as shown in the plans, for access to southbound IH 39. Coordinate construction of South Segment work and work on USH 10 WB Ramp with Project ID 6610-00-71. USH 10 WB Ramp cannot be closed when Project ID 6610-00-71 is using this ramp for redirected traffic.

Contact Zach Gruling, WisDOT Project Manager at 715-421-8346 or zachary.gruling@dot.wi.gov for more information.

ncr-OtherProjects (20220820)

Schedule of Items

Attached, dated September 3, 2026, are the revised Schedule of Items Pages 1 – 9.

Plan Sheets


The following 8½ x 11-inch sheets are attached and made part of the plans for this proposal:

Revised: 15, 25 - 32, 42 - 44, 76, 78, 86, 89, and 91

Added: 161A

END OF ADDENDUM

Addendum No. 01
ID 1166-05-66
Revised Sheet 15
September 3, 2026

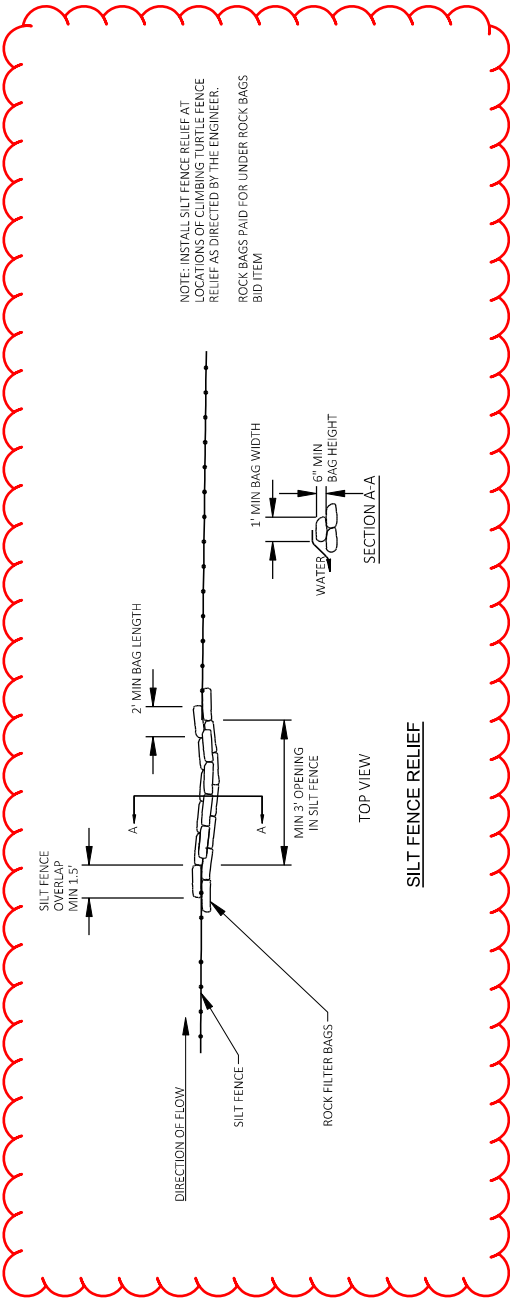

NOTE: INSTALL SILT FENCE RELIEF AT
LOCATIONS OF CLIMBING TURTLE FENCE
RELIEF AS DIRECTED BY THE ENGINEER.
ROCK BAGS PAID FOR UNDER ROCK BAGS
BID ITEM

SILT FENCE RELIEF

PROJECT NO: 1166-05-66	HWY: IH 39	COUNTY: PORTAGE & MARATHON	CONSTRUCTION DETAILS	SHEET	Rev 15	E
FILE NAME: Y:\MILWAUKEE\203009\000341\001ENG_DOCS\11660566\SHEET15-AN\021001_CD.DWG	LAYOUT NAME: 03	PLOT DATE: 8/31/2026 11:15 AM	PLOT BY: WATT, TIMOTHY	PLOT NAME:	PLOT SCALE: 1 IN=10 FT	WSP010003 SHEET 42

LEGEND

EROSION MAT URBAN CLASS I TYPE A

EROSION MAT URBAN CLASS I TYPE B

TEMPORARY DITCH CHECK

WATER FLOW


EXCLUSION FENCE

TEMPORARY SMALL ANIMAL TURN-AROUND

EXCLUSION FENCE RELIEF

INLET PROTECTION TYPE A

SILT FENCE

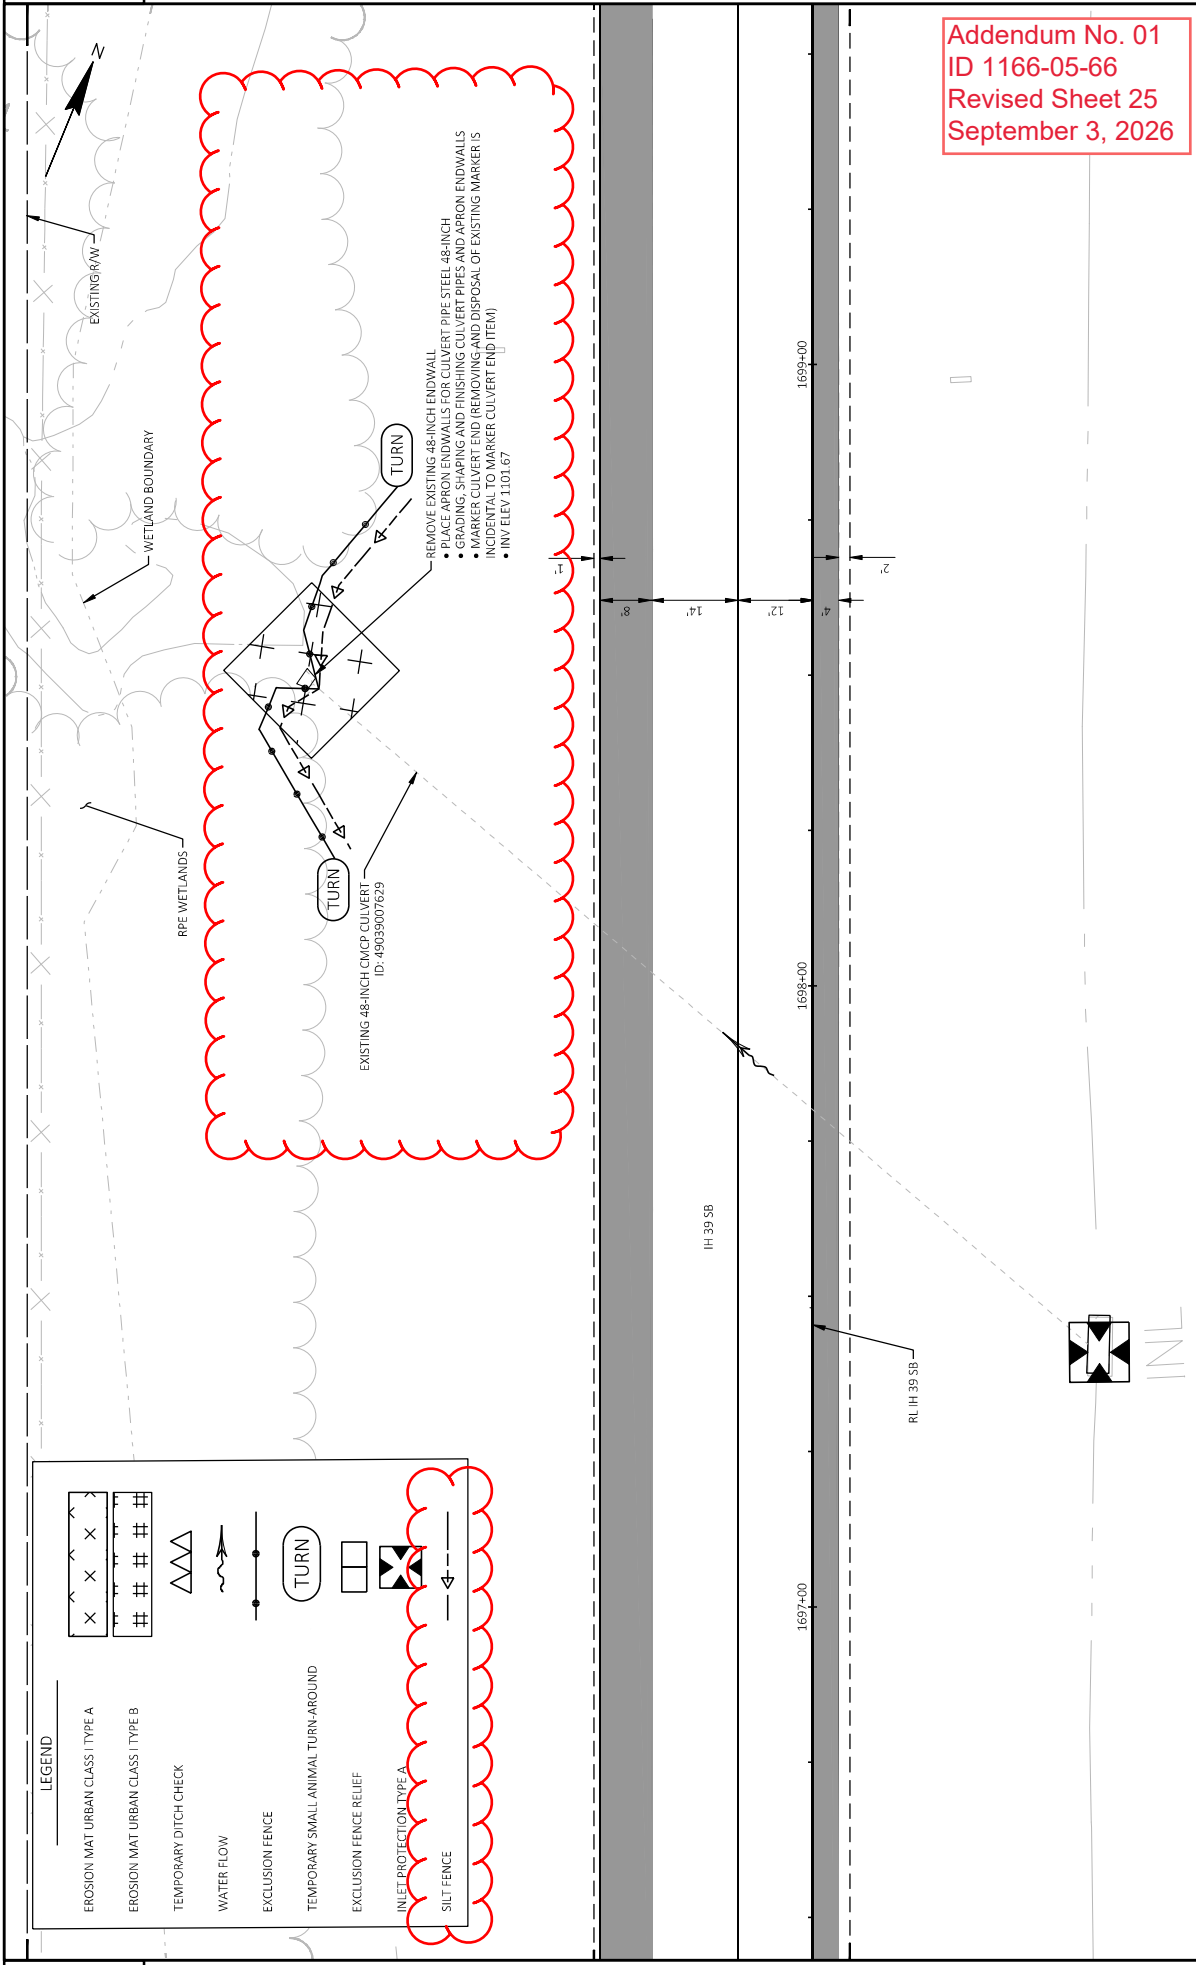

Addendum No. 01
ID 1166-05-66
Revised Sheet 25
September 3, 2026



Addendum No. 01
ID 1166-05-66
Revised Sheet 26
September 3, 2026

LEGEND

EROSION MAT URBAN CLASS I TYPE A

EROSION MAT URBAN CLASS I TYPE B

TEMPORARY DITCH CHECK

WATER FLOW


EXCLUSION FENCE


TEMPORARY SMALL ANIMAL TURN-AROUND


EXCLUSION FENCE RELIEF

INLET PROTECTION TYPE A

SILT FENCE

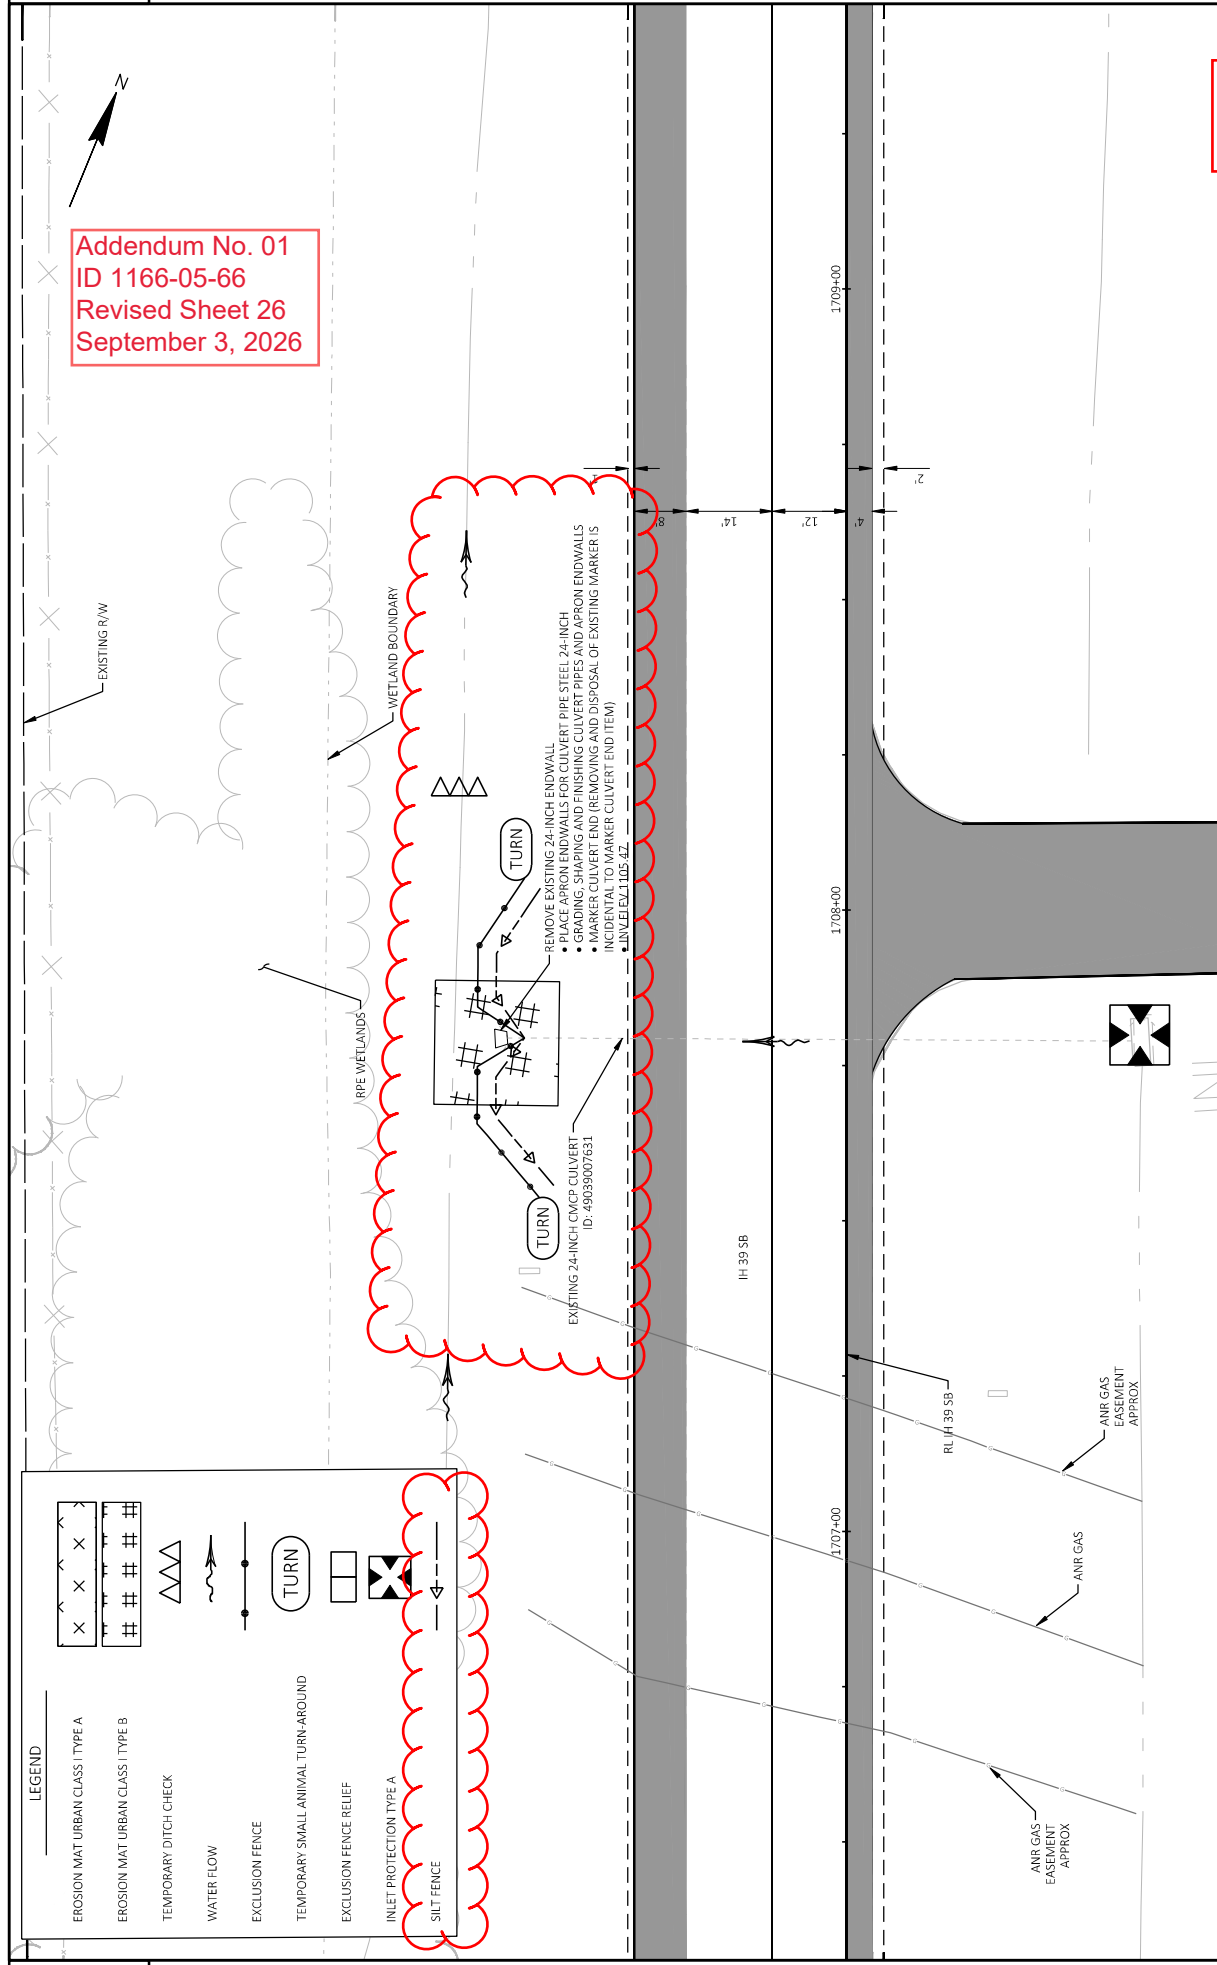

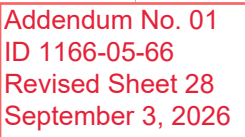

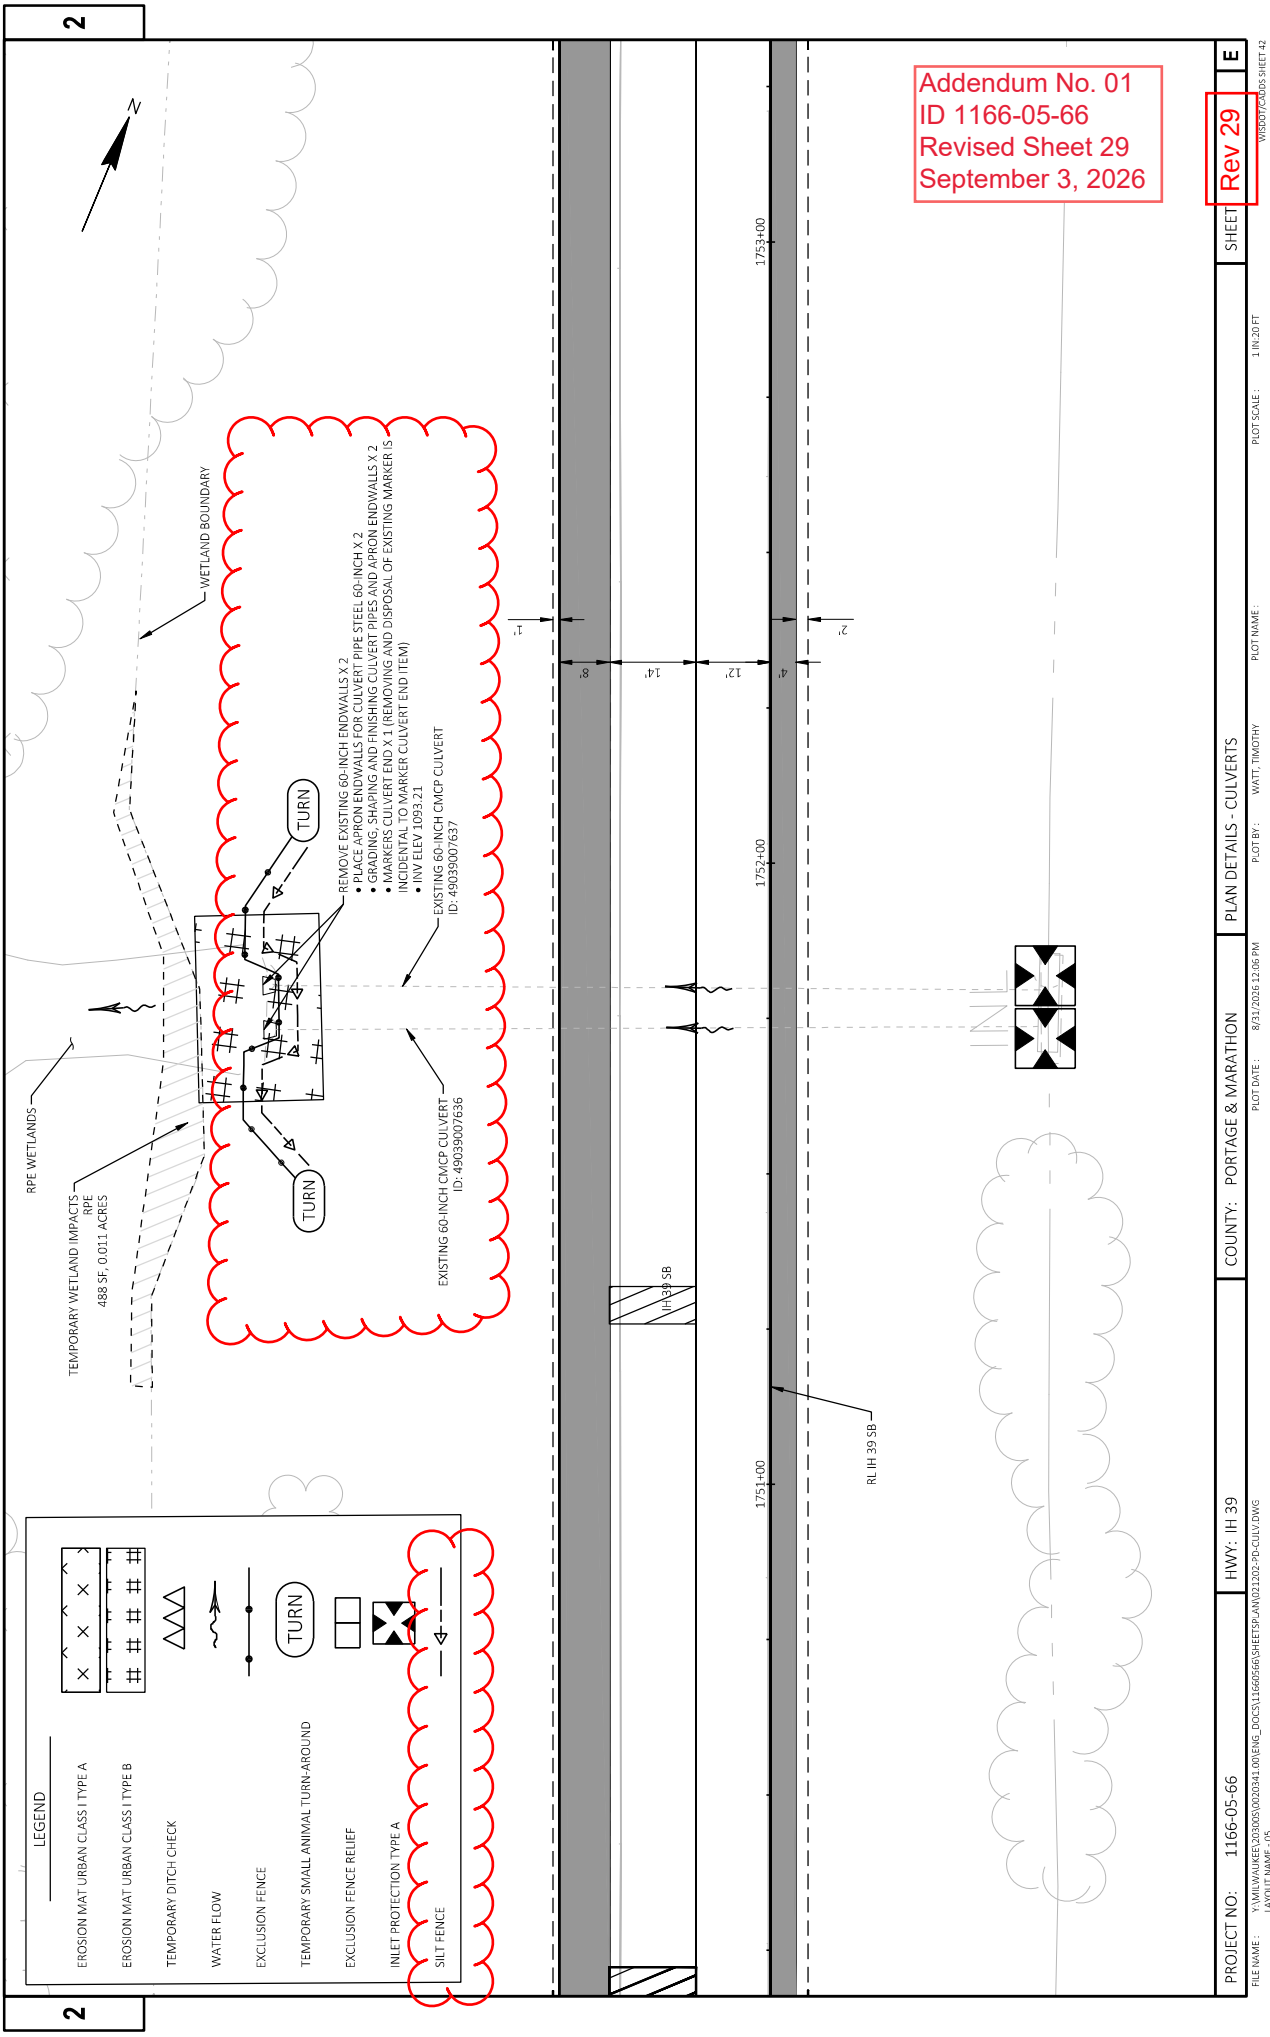

Addendum No. 01
ID 1166-05-66
Revised Sheet 29
September 3, 2026

PROJECT NO: 1166-05-66	HWY: IH 39	COUNTY: PORTAGE & MARATHON	PLAN DETAILS - CULVERTS	SHEET	Rev 29	E
FILE NAME: Y:\MILWAUKEE\203005\000341\DOTENG_DOCS\11660566\SHEET29-AN\021202-PD-CULV.DWG	LAYOUT NAME: -05	8/31/2025 12:06 PM	PLOT BY: WATT, TIMOTHY	PLOT NAME:	1 IN=20 FT	WISDOT\0505 SHEET 42

Addendum No. 01
ID 1166-05-66
Revised Sheet 30
September 3, 2026

LEGEND

EROSION MAT URBAN CLASS I TYPE A

EROSION MAT URBAN CLASS I TYPE B

TEMPORARY DITCH CHECK

WATER FLOW

EXCLUSION FENCE

TEMPORARY SMALL ANIMAL TURN-AROUND

EXCLUSION FENCE RELIEF

INLET PROTECTION TYPE A

SILT FENCE

PROJECT NO: 1166-05-66

HWY: IH 39

COUNTY: PORTAGE & MARATHON

PLAN DETAILS - CULVERTS

SHEET

Rev 30

FILE NAME: Y:\MIDWALKER\203005\0020341\001ENG_DOCS\11660566\SHEET30-AN\021202-PD-CULV.DWG

LAYOUT NAME: 06


PLOT DATE: 8/31/2025 12:06 PM

PLOT BY: WATT, TIMOTHY


PLOT NAME:


PLOT SCALE: 1 IN=20 FT

WISDOT\CDOS SHEET 42

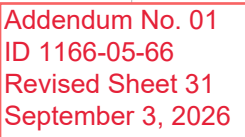

Addendum No. 01
ID 1166-05-66
Revised Sheet 32
September 3, 2026

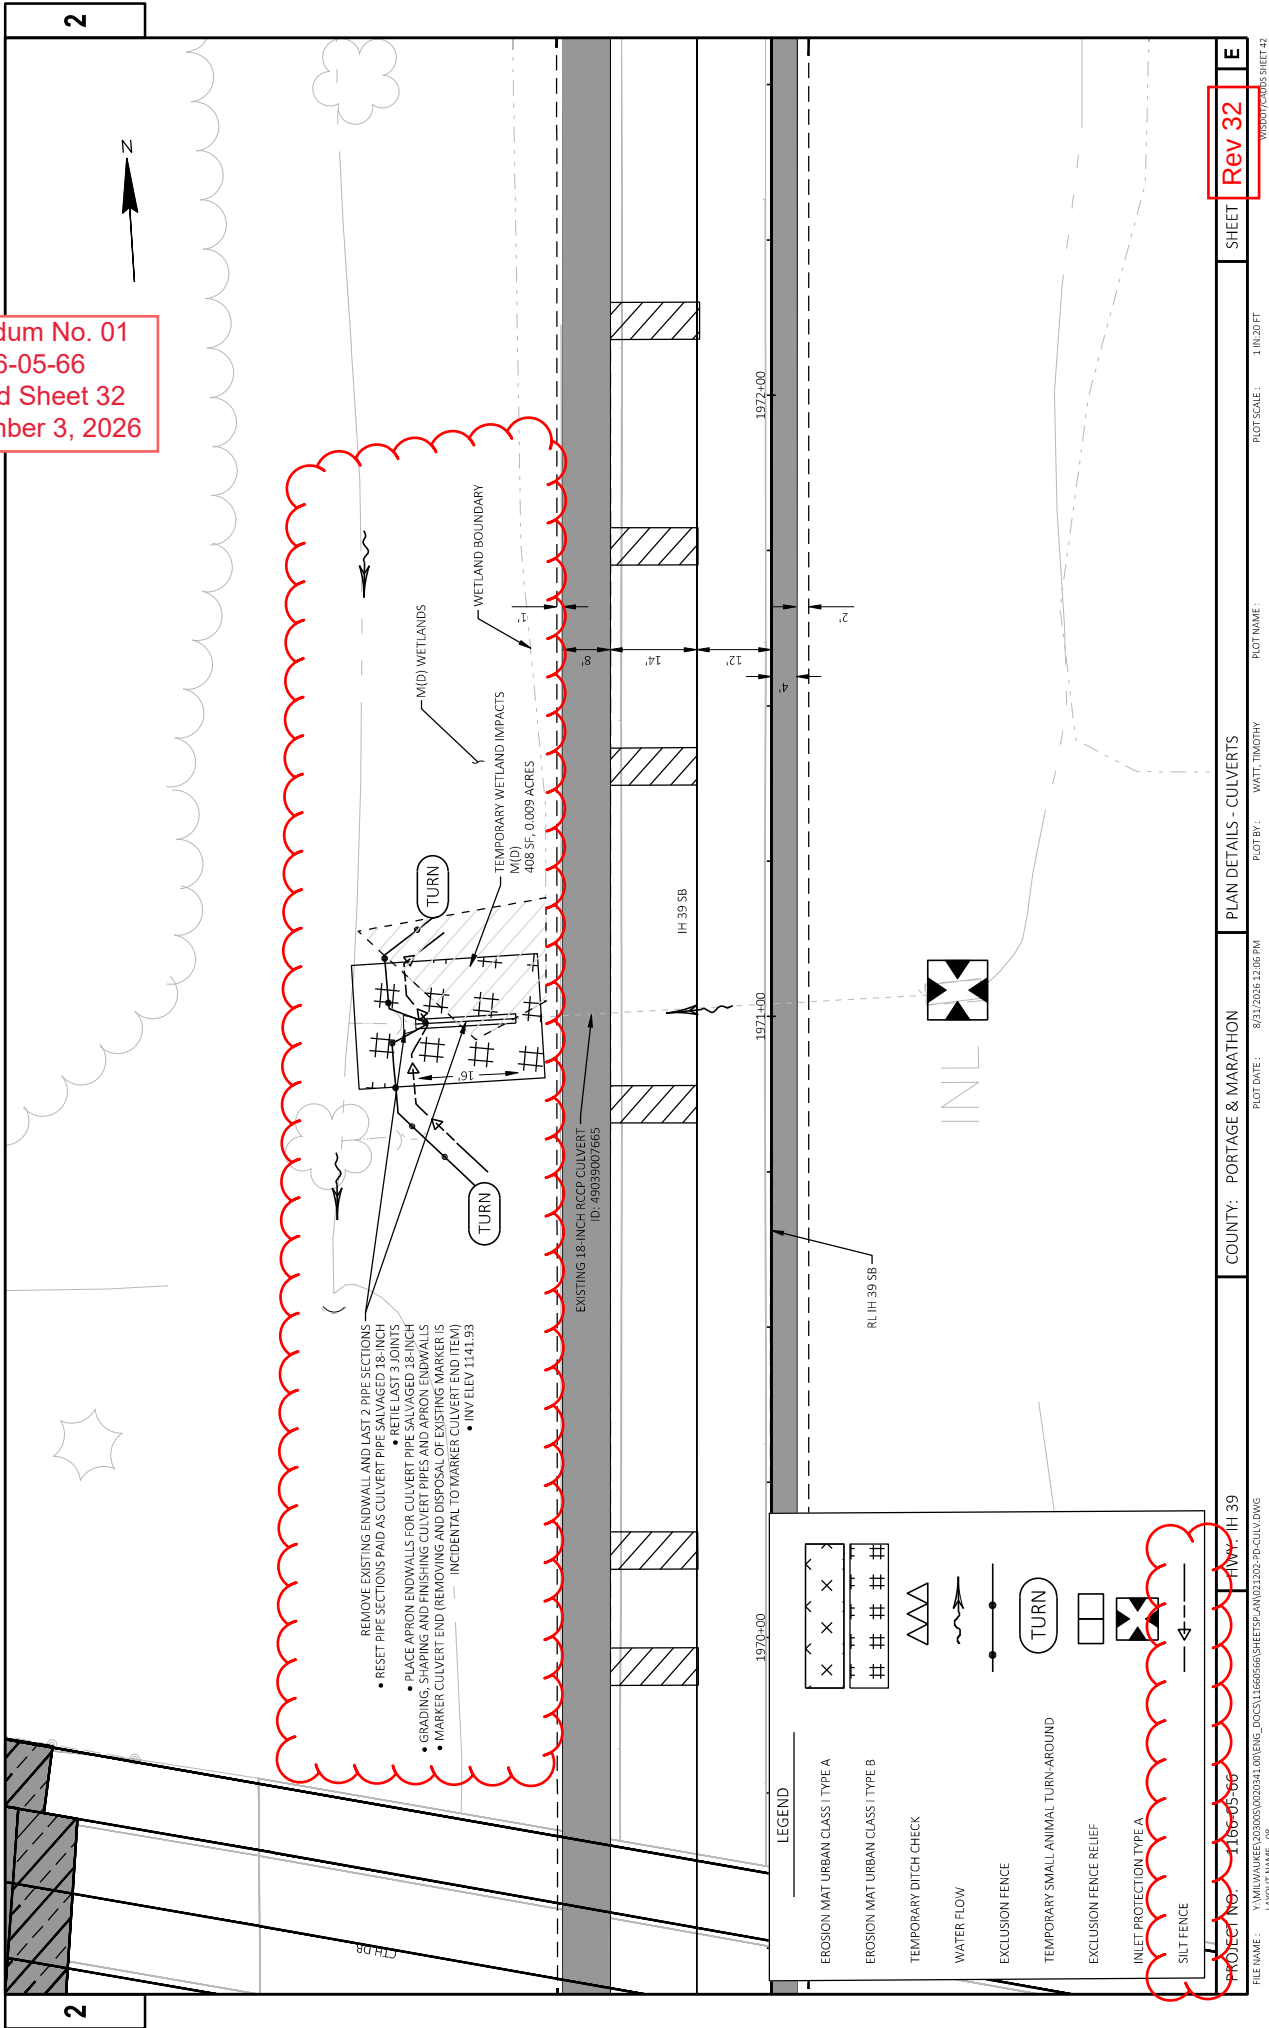

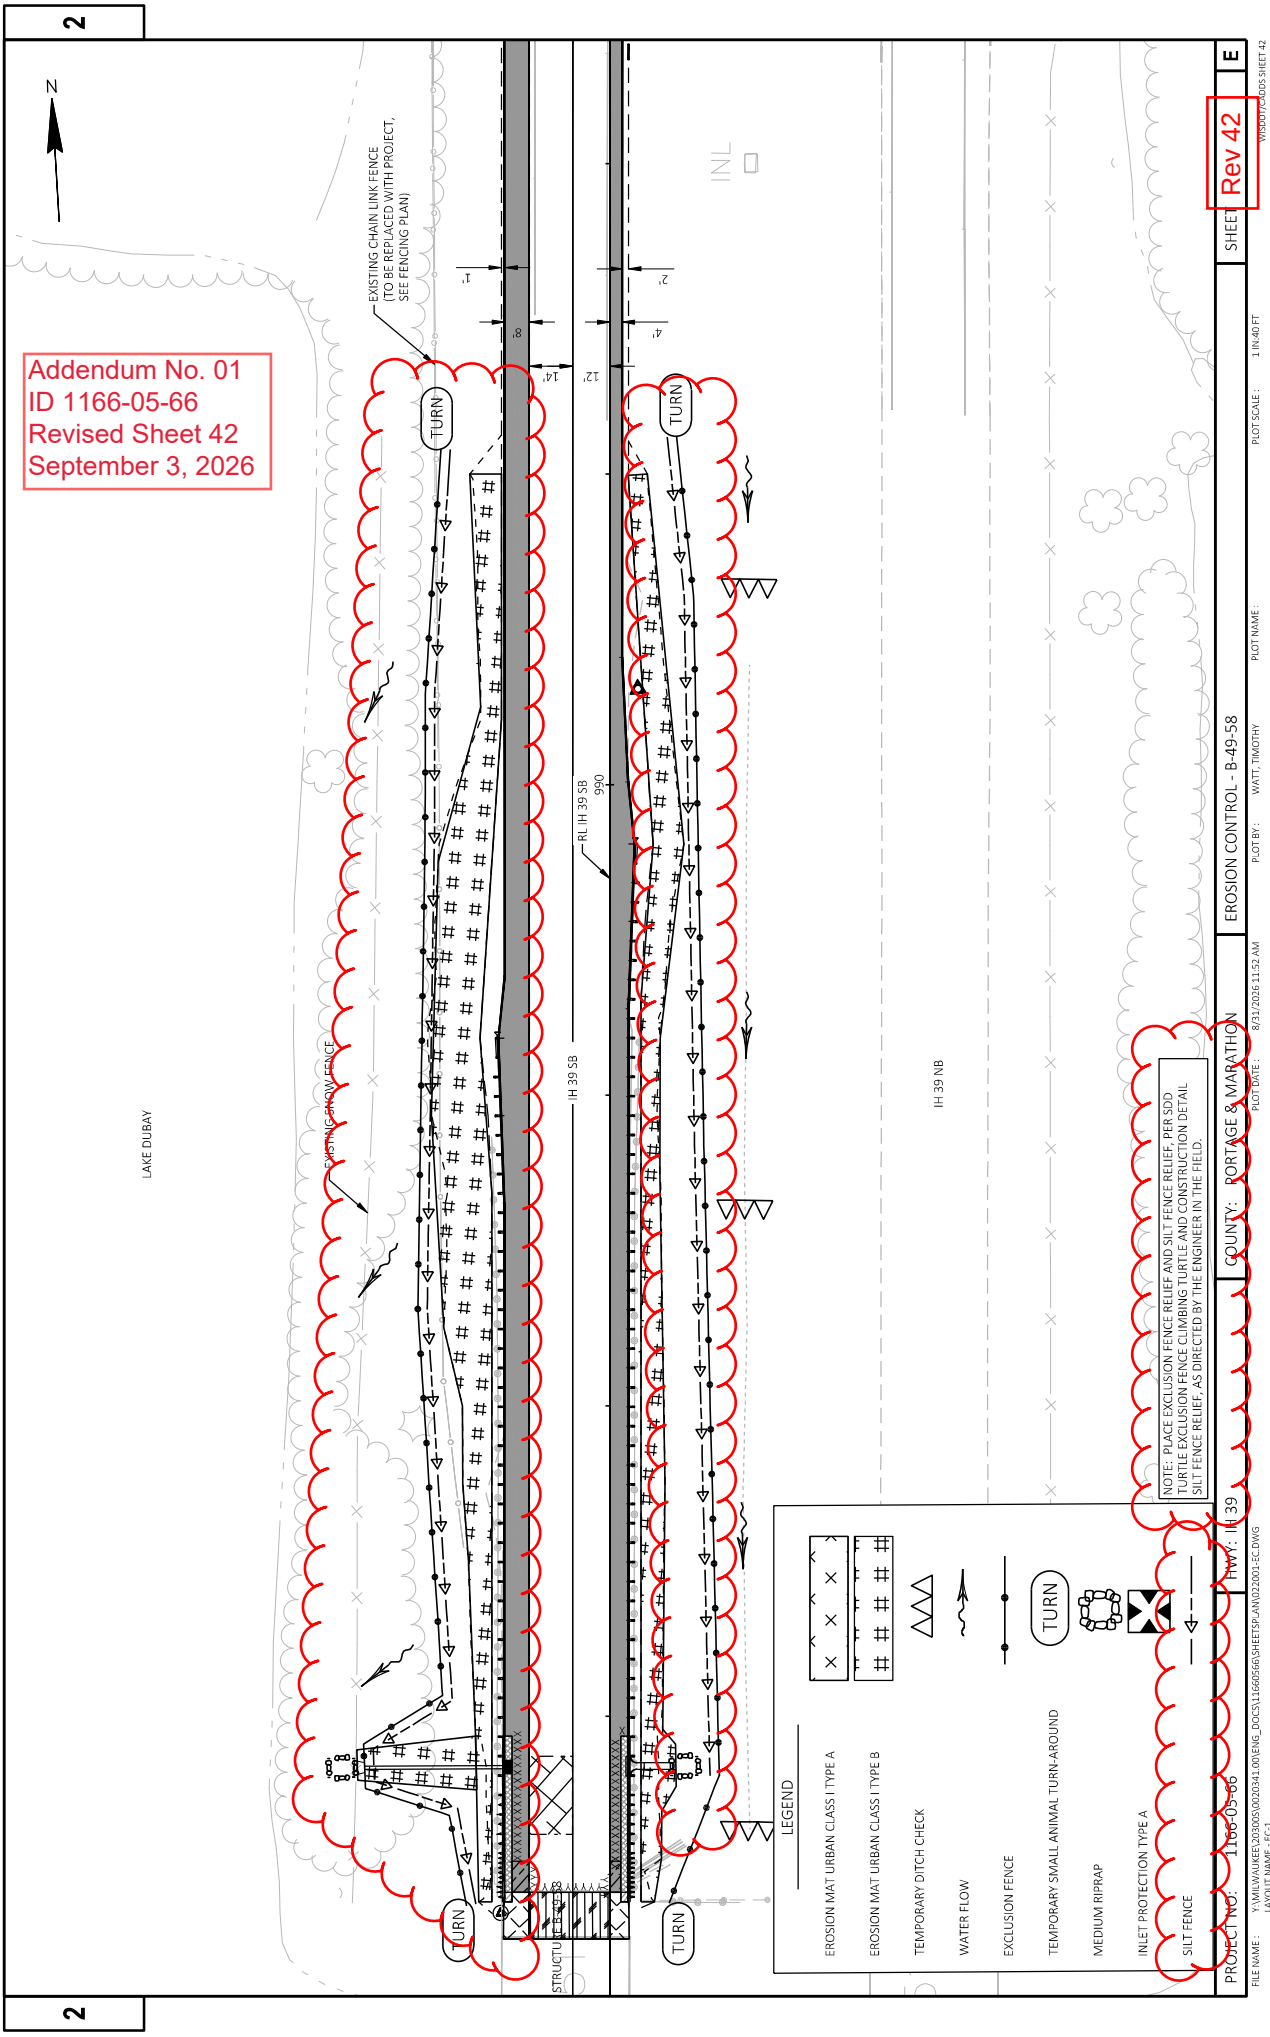

Addendum No. 01
ID 1166-05-66
Revised Sheet 42
September 3, 2026

NOTE: PLACE EXCLUSION FENCE RELIEF AND SILT FENCE RELIEF, PER SDD
TURTLE EXCLUSION FENCE CLIMBING TURTLE AND CONSTRUCTION DETAIL
SILT FENCE RELIEF, AS DIRECTED BY THE ENGINEER IN THE FIELD.

LEGEND

EROSION MAT URBAN CLASS I TYPE A	EROSION MAT URBAN CLASS I TYPE B	TEMPORARY DITCH CHECK	WATER FLOW	EXCLUSION FENCE	TEMPORARY SMALL ANIMAL TURN-AROUND	MEDIUM RIPRAP	INLET PROTECTION TYPE A	SILT FENCE

PROJECT NO. 1166-05-66	COUNTY: PORTAGE & MARATHON	EROSION CONTROL - B-49-58	SHEET Rev 42	E
FILE NAME: Y:\MILWAUKEE\203005\0020341\001ENG_DOCS\11660566\SHEETSP\AN022001-EC.DWG	PLANT DATE: 8/31/2026 11:52 AM	PLANT BY: WATT, TIMOTHY	PLANT SCALE: 1 IN=40 FT	WISDOT\CS05 9 SHEET 42
LAYOUT NAME: EC-1				



Addendum No. 01
ID 1166-05-66
Revised Sheet 43
September 3, 2026

JOHNSON CREEK

EXISTING CHAIN LINK FENCE
(TO BE REPLACED WITH PROJECT,
SEE FENCING PLAN)

STRUCTURE B-37-141

IH 39.5B

RL IH 39.5B
1030

TURN

TURN

TURN

EXISTING CHAIN LINK FENCE
(TO BE REPLACED WITH PROJECT,
SEE FENCING PLAN)

LEGEND

	EROSION MAT URBAN CLASS TYPE A
	EROSION MAT URBAN CLASS TYPE B
	TEMPORARY DITCH CHECK
	WATER FLOW
	EXCLUSION FENCE
	TEMPORARY SMALL ANIMAL TURN-AROUND
	MEDIUM RIPRAP
	INLET PROTECTION TYPE A
	SILT FENCE

NOTE: PLACE EXCLUSION FENCE RELIEF AND SILT FENCE RELIEF, PER SOD
TURTLE EXCLUSION FENCE CLIMBING TURTLE AND CONSTRUCTION DETAIL
SILT FENCE RELIEF, AS DIRECTED BY THE ENGINEER IN THE FIELD.

PROJECT NO: 1166-05-66

HWY: IH 39

COUNTY: PORTAGE & MARATHON

EROSION CONTROL - B-37-141

PLOT BY: WATT, TIMOTHY

PLOT NAME:

PLOT SCALE: 1 IN=40 FT

SHEET Rev 43

E



Addendum No. 01
ID 1166-05-66
Revised Sheet 86
September 3, 2026

DRAINAGE REMOVAL ITEMS											
204.0190			204.0220			204.0275			204.9060.S.01		
REMOVING SURFACE DRAINS			REMOVING INLETS			CLOSING CULVERT PIPES			REMOVING APRON ENDWALLS REINFORCED CONCRETE 12-INCH		
TYPE	LOCATION	EACH	REMOVING INLETS	EACH	REMOVING INLETS	REMOVING INLETS	EACH	REMOVING INLETS	REMOVING INLETS	EACH	REMOVING INLETS
STRUCTURE	B-49-58	1	1	1	1	1	1	1	1	1	1
STRUCTURE	B-37-141	-	-	-	-	-	-	-	-	-	-
STRUCTURE	B-37-144	-	-	-	-	-	-	-	-	-	-
CULVERT	STA 1698+00	-	-	-	-	-	-	-	-	-	-
CULVERT	STA 1707+80	-	-	-	-	-	-	-	-	-	-
CULVERT	STA 1720+20	-	-	-	-	-	-	-	-	-	-
CULVERT	STA 1735+80	-	-	-	-	-	-	-	-	-	-
CULVERT	STA 1751+70	-	-	-	-	-	-	-	-	-	-
CULVERT	STA 1751+82	-	-	-	-	-	-	-	-	-	-
CULVERT	STA 1834+00	-	-	-	-	-	-	-	-	-	-
TOTAL 0010		1	2	2	2	2	2	2	2	2	3

EARTHWORK

205.0100			208.0100		
EXCAVATION COMMON			BORROW		
LOCATION	REMARKS	REMARKS	LOCATION	REMARKS	REMARKS
IH 39 MAINLINE & USH 10 WB RAMP PAVEMENT REMOVAL	1,210	-	-	-	-
TEMPORARY WIDENING PREPARATION (SEE TEMPORARY WIDENING CROSS SECTIONS AND EARTHWORK TABLES)	354	-	-	-	-
TEMPORARY WIDENING REMOVAL	450	-	-	-	-
TEMPORARY WIDENING RESTORATION FINAL	-	130	-	-	-
DSLT TRAILER BASE REMOVAL	135	-	-	-	-
TOTAL 0010	2,149	130	-	-	-

BASE AGGREGATE ITEMS											
305.0110			305.0120			624.0100			REMARKS		
BASE AGGREGATE DENSE 3/4-INCH			BASE AGGREGATE DENSE 1 1/4-INCH			WATER					
STA	TO	STA	LOCATION	TON	MGAL	TON	MGAL	TON	MGAL	TON	MGAL
BEGIN PROJECT	-	END PROJECT	IH 39 SB SHOULDERS	4,693	-	71	-	71	-	71	-
1678+20	-	1692+51	TEMPORARY WIDENING	80	-	11	-	11	-	11	-
1680+57	-	1681+07	HMA TO CONCRETE TRANSITION	-	-	2	-	2	-	2	-
1680+57	-	1684+97	IH 39 SB INSIDE SHOULDER REPLACEMENT	20	-	60	-	60	-	60	-
1681+10	-	1684+00	IH 39 SB LANE 1 AND 2	60	-	294	-	294	-	294	-
101+00	-	108+82	USH 10 RAMP SHOULDER	60	-	40	-	40	-	40	-
B-49-58	-	SHOULDER WIDENING FOR GUARDRAIL	-	-	-	23	-	23	-	23	-
B-37-141	-	SHOULDER WIDENING FOR GUARDRAIL	-	-	-	23	-	23	-	23	-
B-37-144	-	SHOULDER WIDENING FOR GUARDRAIL	-	-	-	24	-	24	-	24	-
BEGIN PROJECT	-	END PROJECT	UNDISTRIBUTED / DSLT TRAILER BASE	939	-	329	-	329	-	329	-
			TOTAL 0010	5,792	1,513	116	-	116	-	116	-

ALL QUANTITIES SHOWN ON THIS PAGE ARE CATEGORY 0010

PROJECT NO: 1166-05-66

HWY: IH 39

COUNTY: PORTAGE

MISCELLANEOUS QUANTITIES

SHEET: 86

E

FILE NAME : N:\PDS\11660200_mq.pptx

PLOT DATE : August 31, 2026

PLOT BY : A.R.H.

PLOT NAME :

PLOT SCALE : 1:1

CURB & GUTTER ITEMS

LOCATION	204.0150	465.0315	601.0413	601.0588	601.0590	620.0300
	REMOVING CURB & GUTTER LF	ASPHALTIC FLUMES SY	CONCRETE CURB & GUTTER 30-INCH SLOPED TYPE G LF	CONCRETE CURB & GUTTER 36-INCH SLOPED TYPE TBT LF	CONCRETE CURB & GUTTER 4-INCH SLOPED 36-INCH TYPE TBT LF	CONCRETE MEDIAN SLOPED NOSE SF
B-49-58	20	-	-	100	8	-
B-37-141	-	-	-	-	-	-
B-37-144	10	-	-	42	12	-
CTH DB	526	36	513	-	-	8
TOTAL 0010	556	36	513	142	20	8

STRUCTURE DRAINAGE ITEMS

LOCATION	521.1012	530.0112	602.3010	606.0200	611.0654	611.3220	645.0120
	APRON ENDWALLS FOR CULVERT PIPE STEEL 12-INCH EACH	CULVERT PIPE CORRUGATED INCH LF	CONCRETE SURFACE DRAINS CY	RIPRAP MEDIUM CY	INLET COVERS TYPE V EACH	INLETS 2X2-FT EACH	GEOTEXTILE TYPE HR SY
B-49-58	1	44	2	0.6	1	1	6
B-37-141	-	-	-	-	-	-	-
B-37-144	1	34	-	0.3	1	1	6
TOTAL 0010	2	78	2	0.9	2	2	12

CULVERT REPAIR ITEMS

	521.1024	521.1030	521.1048	521.1060	524.0118	524.0618	633.5200
	APRON ENDWALLS FOR CULVERT PIPE STEEL 24-INCH EACH	APRON ENDWALLS FOR CULVERT PIPE STEEL 30-INCH EACH	APRON ENDWALLS FOR CULVERT PIPE STEEL 48-INCH EACH	APRON ENDWALLS FOR CULVERT PIPE STEEL 60-INCH EACH	CULVERT PIPE SALVAGED 18-INCH LF	APRON ENDWALLS FOR CULVERT PIPE SALVAGED 18-INCH EACH	MARKERS CULVERT END EACH
CULVERT STA 1698+00	-	-	1	-	-	-	1
CULVERT STA 1707+80	1	-	-	-	-	-	1
CULVERT STA 1720+20	-	-	-	1	-	-	1
CULVERT STA 1795+80	-	1	-	-	-	-	1
CULVERT STA 1751+70	-	-	-	1	-	-	1
CULVERT STA 1751+82	-	-	-	1	-	-	1
CULVERT STA 1834+00	-	-	1	-	-	-	1
CULVERT STA 1944+55	-	-	-	-	16	1	1
CULVERT STA 1971+02	-	-	-	-	16	1	1
TOTAL 0010	1	1	2	3	32	2	8

Addendum No. 01
ID 1166-05-66
Revised Sheet 89
September 3, 2026

ALL QUANTITIES SHOWN ON THIS PAGE ARE CATEGORY 0010

PROJECT NO: 1166-05-66

HWY: IH 39

COUNTY: PORTAGE

MISCELLANEOUS QUANTITIES

SHEET

Rev 89

E

FILE NAME : N:\PDS\11660200_mq.pptx

PLOT DATE : September 2, 2026

PLOT BY : A.R.H.

PLOT NAME :


PLOT SCALE : 1:1

Addendum No. 01
ID 1166-05-66
Revised Sheet 91
September 3, 2026


Addendum No. 01
ID 1166-05-66
Added Sheet 161A
September 3, 2026

SDD 14D01-02	
TURTLE EXCLUSION FENCE CLIMBING TURTLE	
STATE OF WISCONSIN DEPARTMENT OF TRANSPORTATION	
APPROVED AUGUST 2026 DATE	BY ALYSSA BARRETTE CHIEF STATE ENGINEER SERVICES BUREAU OF TECHNICAL SERVICES FPM


161A

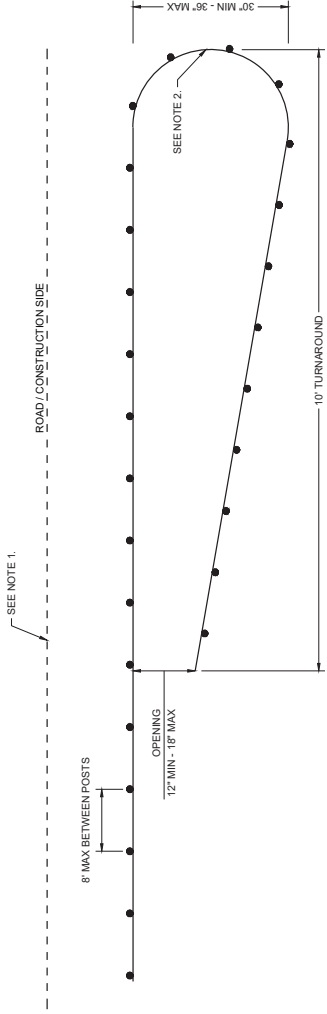

PLAN VIEW
CLIMBING TURTLE EXCLUSION FENCE DETAIL

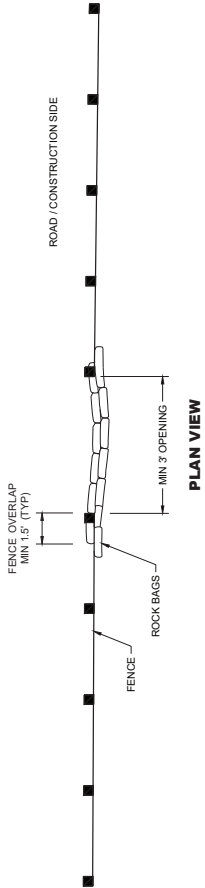

FRONT VIEW

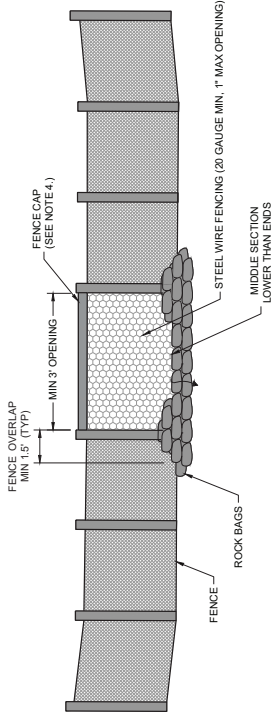

FRONT VIEW

CLIMBING TURTLE FENCE RELIEF DETAIL

- GENERAL NOTES:**
- WHERE SILT FENCE IS REQUIRED, IT SHALL BE PLACED ON THE CONSTRUCTION SIDE OF THE EXCLUSION FENCING, OR COMBINED WITH THE EXCLUSION FENCING AS ALLOWED IN THE SPECIFICATIONS. POSTS ON THIS DETAIL ARE OPPOSITE OF STANDARD SILT FENCE FOR SEGMENT CONTROL.
 - PLACE TURNAROUNDS AT ALL TERMINI ENDS OF THE EXCLUSION FENCING.
 - IF TEMPORARY ACCESS POINTS ARE NEEDED DURING CONSTRUCTION THAT REQUIRE OPENINGS IN THE EXCLUSION FENCING, ACCESS SHALL BE MAINTAINED AT ALL TIMES. TEMPORARY ACCESS SHALL BE STRAW WHENEVER CONSTRUCTION RELATED ACTIVITIES ARE NOT OCCURRING. REINSTALL EXCLUSION FENCING WHEN THE WORK REQUIRING THE TEMPORARY ACCESS OPENING IS COMPLETED.
 - THE FENCE CAP MAY BE A 6" UNDER DRAIN PIPE, SLIT DOWN THE CENTER AND PLACED OVER THE FENCE. COMMERCIALY AVAILABLE CAPS WITH A 6" UNDER DRAIN PIPE MAY BE USED TO PREVENT TURTLES FROM PASSING UNDER THE FENCE. CAPS SHALL BE REVIEWED AND APPROVED BY THE ENGINEER AND WITH CONCURRENCE FROM DNR. SECURELY FASTEN THE CAP TO PREVENT IT FROM BEING DISLOADED.
 - SECURE GEOTEXTILE FABRIC TO WOODEN POSTS USING WIRE STAPLES. OTHER METHODS THAT DO NOT ALLOW TURTLES TO CLIMB OVER THE TOP OF THE FENCE MAY BE USED AS APPROVED BY THE ENGINEER AND WITH CONCURRENCE FROM DNR.



Proposal Schedule of Items

Page 1 of 9

Proposal ID: 20260915015 Project(s): 1166-05-66

Federal ID(s): WISC 2026422

SECTION: 0001

Contract Items

Alt Set ID:

Alt Mbr ID:

Proposal Line Number	Item ID Description	Approximate Quantity and Units	Unit Price	Bid Amount
0002	204.0100 Removing Concrete Pavement	281.000 SY	_____.	_____.
0004	204.0115 Removing Asphaltic Surface Butt Joints	770.000 SY	_____.	_____.
0006	204.0120 Removing Asphaltic Surface Milling	70,468.000 SY	_____.	_____.
0008	204.0150 Removing Curb & Gutter	556.000 LF	_____.	_____.
0010	204.0165 Removing Guardrail	1,878.000 LF	_____.	_____.
0012	204.0170 Removing Fence	15.000 LF	_____.	_____.
0014	204.0180 Removing Delineators and Markers	138.000 EACH	_____.	_____.
0016	204.0190 Removing Surface Drains	1.000 EACH	_____.	_____.
0018	204.0220 Removing Inlets	2.000 EACH	_____.	_____.
0020	204.0275 Closing Culvert Pipes	2.000 EACH	_____.	_____.
0022	204.9060.S Removing (item description) 01. Removing Apron Endwalls Reinforced Concrete 12-Inch	2.000 EACH	_____.	_____.
0024	204.9060.S Removing (item description) 02. Removing Apron Endwalls Steel 24-Inch	1.000 EACH	_____.	_____.
0026	204.9060.S Removing (item description) 03. Removing Apron Endwalls Steel 30-Inch	1.000 EACH	_____.	_____.
0028	204.9060.S Removing (item description) 04. Removing Apron Endwalls Steel 48-Inch	2.000 EACH	_____.	_____.



Proposal Schedule of Items

Page 2 of 9

Proposal ID: 20260915015 Project(s): 1166-05-66

Federal ID(s): WISC 2026422

SECTION: 0001

Contract Items

Alt Set ID:

Alt Mbr ID:

Proposal Line Number	Item ID Description	Approximate Quantity and Units	Unit Price	Bid Amount
0030	204.9060.S Removing (item description) 05. Removing Apron Endwalls Steel 60-Inch	3.000 EACH	_____.	_____.
0032	204.9090.S Removing (item description) 01. Removing Fence Reinforced Chain Link	6,039.000 LF	_____.	_____.
0034	205.0100 Excavation Common	2,149.000 CY	_____.	_____.
0036	208.0100 Borrow	130.000 CY	_____.	_____.
0038	211.0400 Prepare Foundation for Asphaltic Shoulders	19.000 STA	_____.	_____.
0040	213.0100 Finishing Roadway (project) 01. 1166-05- 66	1.000 EACH	_____.	_____.
0042	305.0110 Base Aggregate Dense 3/4-Inch	5,792.000 TON	_____.	_____.
0044	305.0120 Base Aggregate Dense 1 1/4-Inch	1,513.000 TON	_____.	_____.
0046	415.0090 Concrete Pavement 9-Inch	1,143.000 SY	_____.	_____.
0048	415.0110 Concrete Pavement 11-Inch	806.000 SY	_____.	_____.
0050	415.0410 Concrete Pavement Approach Slab	183.000 SY	_____.	_____.
0052	415.6000.S Rout and Seal	47,868.000 LF	_____.	_____.
0054	416.0610 Drilled Tie Bars	1,224.000 EACH	_____.	_____.
0056	416.0620 Drilled Dowel Bars	5,015.000 EACH	_____.	_____.
0058	416.1710 Concrete Pavement Repair	1,480.000 SY	_____.	_____.



Proposal Schedule of Items

Page 3 of 9

Proposal ID: 20260915015 Project(s): 1166-05-66

Federal ID(s): WISC 2026422

SECTION: 0001

Contract Items

Alt Set ID:

Alt Mbr ID:

Proposal Line Number	Item ID Description	Approximate Quantity and Units	Unit Price	Bid Amount
0060	416.1720 Concrete Pavement Replacement	1,972.000 SY	_____.	_____.
0062	420.1000 Continuous Diamond Grinding Concrete Pavement	6,603.000 SY	_____.	_____.
0064	450.4000 HMA Cold Weather Paving	1,500.000 TON	_____.	_____.
0066	455.0605 Tack Coat	4,996.000 GAL	_____.	_____.
0068	460.2000 Incentive Density HMA Pavement	5,460.000 DOL	1.00000	5,460.00
0070	460.6224 HMA Pavement 4 MT 58-28 S	8,265.000 TON	_____.	_____.
0072	465.0105 Asphaltic Surface	70.000 TON	_____.	_____.
0074	465.0125 Asphaltic Surface Temporary	260.000 TON	_____.	_____.
0076	465.0315 Asphaltic Flumes	36.000 SY	_____.	_____.
0078	465.0510 Asphaltic Rumble Strips, Shoulder Divided Roadway	47,200.000 LF	_____.	_____.
0082	521.1012 Apron Endwalls for Culvert Pipe Steel 12-Inch	2.000 EACH	_____.	_____.
0084	521.1024 Apron Endwalls for Culvert Pipe Steel 24-Inch	1.000 EACH	_____.	_____.
0086	521.1030 Apron Endwalls for Culvert Pipe Steel 30-Inch	1.000 EACH	_____.	_____.
0088	521.1048 Apron Endwalls for Culvert Pipe Steel 48-Inch	2.000 EACH	_____.	_____.



Proposal Schedule of Items

Page 4 of 9

Proposal ID: 20260915015 Project(s): 1166-05-66

Federal ID(s): WISC 2026422

SECTION: 0001

Contract Items

Alt Set ID:

Alt Mbr ID:

Proposal Line Number	Item ID Description	Approximate Quantity and Units	Unit Price	Bid Amount
0090	521.1060 Apron Endwalls for Culvert Pipe Steel 60-Inch	3.000 EACH	_____.	_____.
0094	524.0118 Culvert Pipe Salvaged 18-Inch	32.000 LF	_____.	_____.
0096	524.0618 Apron Endwalls for Culvert Pipe Salvaged 18-Inch	2.000 EACH	_____.	_____.
0098	601.0413 Concrete Curb & Gutter 6-Inch Sloped 30-Inch Type G	513.000 LF	_____.	_____.
0100	601.0588 Concrete Curb & Gutter 4-Inch Sloped 36-Inch Type TBT	142.000 LF	_____.	_____.
0102	601.0590 Concrete Curb & Gutter 4-Inch Sloped 36-Inch Type TBTT	20.000 LF	_____.	_____.
0104	602.3010 Concrete Surface Drains	2.000 CY	_____.	_____.
0106	602.3210 Concrete Rumble Strips, Shoulder Divided Roadway	1,300.000 LF	_____.	_____.
0108	606.0200 Riprap Medium	0.900 CY	_____.	_____.
0110	611.0654 Inlet Covers Type V	2.000 EACH	_____.	_____.
0112	611.3220 Inlets 2x2-FT	2.000 EACH	_____.	_____.
0114	614.0010 Barrier System Grading Shaping Finishing	6.000 EACH	_____.	_____.
0116	614.2300 MGS Guardrail 3	1,287.500 LF	_____.	_____.
0118	614.2500 MGS Thrie Beam Transition	236.400 LF	_____.	_____.



Proposal Schedule of Items

Page 5 of 9

Proposal ID: 20260915015 Project(s): 1166-05-66

Federal ID(s): WISC 2026422

SECTION: 0001

Contract Items

Alt Set ID:

Alt Mbr ID:

Proposal Line Number	Item ID Description	Approximate Quantity and Units	Unit Price	Bid Amount
0120	614.2610 MGS Guardrail Terminal EAT	6.000 EACH	_____.	_____.
0122	616.0100 Fence Woven Wire (height) 01. 4-FT	6,586.000 LF	_____.	_____.
0124	619.1000 Mobilization	1.000 EACH	_____.	_____.
0126	620.0300 Concrete Median Sloped Nose	8.000 SF	_____.	_____.
0128	625.0100 Topsoil	1,167.000 SY	_____.	_____.
0130	628.1905 Mobilizations Erosion Control	6.000 EACH	_____.	_____.
0132	628.1910 Mobilizations Emergency Erosion Control	3.000 EACH	_____.	_____.
0134	628.2006 Erosion Mat Urban Class I Type A	1,688.000 SY	_____.	_____.
0136	628.2008 Erosion Mat Urban Class I Type B	3,270.000 SY	_____.	_____.
0138	628.7005 Inlet Protection Type A	9.000 EACH	_____.	_____.
0140	628.7504 Temporary Ditch Checks	90.000 LF	_____.	_____.
0142	628.7570 Rock Bags	408.000 EACH	_____.	_____.
0144	629.0210 Fertilizer Type B	0.900 CWT	_____.	_____.
0146	630.0130 Seeding Mixture No. 30	52.600 LB	_____.	_____.
0148	630.0500 Seed Water	26.200 MGAL	_____.	_____.
0150	633.0100 Delineator Posts Steel	138.000 EACH	_____.	_____.



Proposal Schedule of Items

Page 6 of 9

Proposal ID: 20260915015 Project(s): 1166-05-66

Federal ID(s): WISC 2026422

SECTION: 0001

Contract Items

Alt Set ID:

Alt Mbr ID:

Proposal Line Number	Item ID Description	Approximate Quantity and Units	Unit Price	Bid Amount
0152	633.0500 Delineator Reflectors	138.000 EACH	_____.	_____.
0154	633.5200 Markers Culvert End	8.000 EACH	_____.	_____.
0156	642.5001 Field Office Type B	1.000 EACH	_____.	_____.
0158	643.0300 Traffic Control Drums	63,897.000 DAY	_____.	_____.
0160	643.0370.S Digital Speed Reduction System (DSRS)	130.000 DAY	_____.	_____.
0162	643.0420 Traffic Control Barricades Type III	3,349.000 DAY	_____.	_____.
0164	643.0705 Traffic Control Warning Lights Type A	6,586.000 DAY	_____.	_____.
0166	643.0715 Traffic Control Warning Lights Type C	1,760.000 DAY	_____.	_____.
0168	643.0810 Traffic Control Connected Arrow Boards	130.000 DAY	_____.	_____.
0170	643.0900 Traffic Control Signs	5,114.000 DAY	_____.	_____.
0172	643.0920 Traffic Control Covering Signs Type II	26.000 EACH	_____.	_____.
0174	643.1050 Traffic Control Signs PCMS	72.000 DAY	_____.	_____.
0176	643.1100.S Dynamic Late Merge System	130.000 DAY	_____.	_____.
0178	643.1220 Traffic Control Connected Work Zone Start and End Location Markers	130.000 DAY	_____.	_____.
0180	643.3180 Temporary Marking Line Removable Tape 6-Inch	9,600.000 LF	_____.	_____.



Proposal Schedule of Items

Page 7 of 9

Proposal ID: 20260915015 Project(s): 1166-05-66

Federal ID(s): WISC 2026422

SECTION: 0001

Contract Items

Alt Set ID:

Alt Mbr ID:

Proposal Line Number	Item ID Description	Approximate Quantity and Units	Unit Price	Bid Amount
0182	643.5000 Traffic Control	1.000 EACH	_____.	_____.
0184	645.0120 Geotextile Type HR	12.000 SY	_____.	_____.
0186	646.2025 Marking Line Grooved Black Epoxy 6-Inch	21,344.000 LF	_____.	_____.
0188	646.2040 Marking Line Grooved Wet Ref Epoxy 6-Inch	191,386.000 LF	_____.	_____.
0190	646.2050 Marking Line Grooved Permanent Tape 6-Inch	21,344.000 LF	_____.	_____.
0192	646.4050 Marking Line Grooved Permanent Tape 10-Inch	9,005.000 LF	_____.	_____.
0194	646.6120 Marking Stop Line Epoxy 18-Inch	131.000 LF	_____.	_____.
0196	646.6466 Cold Weather Marking Epoxy 6-Inch	71,621.000 LF	_____.	_____.
0198	646.6470 Cold Weather Marking Epoxy 10-Inch	3,265.000 LF	_____.	_____.
0200	646.7220 Marking Chevron Epoxy 24-Inch	811.000 LF	_____.	_____.
0202	646.9010 Marking Removal Line Water Blasting 4-Inch	53,543.000 LF	_____.	_____.
0204	646.9110 Marking Removal Line Water Blasting 8-Inch	569.000 LF	_____.	_____.
0206	646.9210 Marking Removal Line Water Blasting Wide	681.000 LF	_____.	_____.
0208	650.5000 Construction Staking Base	2,560.000 LF	_____.	_____.



Proposal Schedule of Items

Page 8 of 9

Proposal ID: 20260915015 Project(s): 1166-05-66

Federal ID(s): WISC 2026422

SECTION: 0001

Contract Items

Alt Set ID:

Alt Mbr ID:

Proposal Line Number	Item ID Description	Approximate Quantity and Units	Unit Price	Bid Amount
0210	650.5500 Construction Staking Curb Gutter and Curb & Gutter	675.000 LF	_____.	_____.
0212	650.6000 Construction Staking Pipe Culverts	11.000 EACH	_____.	_____.
0214	650.7000 Construction Staking Concrete Pavement	1,125.000 LF	_____.	_____.
0216	650.8000 Construction Staking Resurfacing Reference	48,320.000 LF	_____.	_____.
0218	650.9911 Construction Staking Supplemental Control (project) 01. 1166-05-66	1.000 EACH	_____.	_____.
0220	650.9920 Construction Staking Slope Stakes	4,435.000 LF	_____.	_____.
0222	690.0150 Sawing Asphalt	2,605.000 LF	_____.	_____.
0224	690.0250 Sawing Concrete	7,249.000 LF	_____.	_____.
0226	999.2100.S Installing and Maintaining Climbing Turtle Exclusion Fence	3,579.000 LF	_____.	_____.
0228	ASP.1T0A On-the-Job Training Apprentice at \$5.00/HR	2,000.000 HRS	5.00000	10,000.00
0230	ASP.1T0G On-the-Job Training Graduate at \$5.00/HR	1,260.000 HRS	5.00000	6,300.00
0232	SPV.0060 Special 01. Grading, Shaping, and Finishing Culvert Pipes and Apron Endwalls	11.000 EACH	_____.	_____.
0234	SPV.0060 Special 02. Removing Raised Pavement Markers and Filling Voids	474.000 EACH	_____.	_____.



Proposal Schedule of Items

Page 9 of 9

Proposal ID: 20260915015 Project(s): 1166-05-66

Federal ID(s): WISC 2026422

SECTION: 0001

Contract Items

Alt Set ID:

Alt Mbr ID:

Proposal Line Number	Item ID Description	Approximate Quantity and Units	Unit Price	Bid Amount
0236	530.0112 Culvert Pipe Corrugated Polyethylene 12-Inch	78.000 LF	_____.	_____.
0238	624.0100 Water	116.000 MGAL	_____.	_____.
0240	628.1504 Silt Fence	3,359.000 LF	_____.	_____.
0242	628.1520 Silt Fence Maintenance	3,359.000 LF	_____.	_____.
Section: 0001			Total:	_____.
			Total Bid:	_____.