



Wisconsin Department of Transportation

September 3, 2026

Division of Transportation Systems Development

Bureau of Project Development
4822 Madison Yards Way, 4th Floor South
Madison, WI 53705

Telephone: (608) 266-1631

Facsimile (FAX): (608) 266-8459

NOTICE TO ALL CONTRACTORS:

Proposal #25: 9140-12-81, WISC 2026427
Antigo - Langlade
Wolf River Bridge B-34-0061
STH 64
Langlade County

Letting of September 15, 2026

This is Addendum No. 01, which provides for the following:

Special Provisions:

Revised Special Provisions	
Article No.	Description
3	Prosecution and Progress

Schedule of Items:

Revised Bid Item Quantities					
Bid Item	Item Description	Unit	Proposal Total Prior to Addendum	Proposal Quantity Change (-)	Proposal Total After Addendum
204.0110	Removing Asphaltic Surface	SY	2,020	140	2,160
465.0105	Asphaltic Surface	TON	760	30	790
643.0300	Traffic Control Drums	DAY	7,616	1,218	8,834
643.0420	Traffic Control Barricades Type III	DAY	1,217	175	1,392
643.0715	Traffic Control Warning Lights Type C	DAY	2,624	260	2,884
643.0900	Traffic Control Signs	DAY	6,723	1,113	7,836
690.0150	Sawing Asphalt	LF	1,082	393	1,475
SPV.0045.01	01. Residential Driveway Traffic Signal System	DAY	226	26	252
SPV.0045.02	02. Waterway Buoys	DAY	2,064	432	2,496

Plan Sheets:

Revised Plan Sheets	
Plan Sheet	Plan Sheet Title (brief description of changes to sheet)
31	Traffic Control – Temporary Bypass Typical Section (Added Asphaltic Surface to shoulder)
32	Traffic Control – B-34-0061 – Stage 1A (Changes to temp bypass linework)
33	Traffic Control – B-34-0061 – Stage 1A (Changes to temp bypass linework)
34	Traffic Control – B-34-0061 – Stage 1B (Changes to temp bypass linework)
35	Traffic Control – B-34-0061 – Stage 1B (Changes to temp bypass linework)
36	Traffic Control – B-34-0061 – Stage 2 (Changes to temp bypass linework)
37	Traffic Control – B-34-0061 – Stage 2 (Changes to temp bypass linework)
38	Traffic Control – B-34-0061 – Stage 3A (Changes to temp bypass linework)
39	Traffic Control – B-34-0061 – Stage 3A (Changes to temp bypass linework)
40	Traffic Control – B-34-0061 – Stage 3B (Changes to temp bypass linework & work area)
41	Traffic Control – B-34-0061 – Stage 3B (Changes to temp bypass linework & work area)
50	Miscellaneous Quantities (Quantity change for Removing Asphaltic Surface)
51	Miscellaneous Quantities (Quantity change for Asphaltic Surface)
55	Miscellaneous Quantities (Quantity change for DAYS and corresponding bid items)
57	Miscellaneous Quantities (Quantity change for Sawing Asphalt)
59	Plan and Profile: Temporary Bypass Over Wolf River (Changes to temp bypass linework)
60	Plan and Profile: Temporary Bypass Over Wolf River (Changes to temp bypass linework)
61	Plan and Profile: STH 64 Over Wolf River (Changes to temp bypass linework)
62	Plan and Profile: STH 64 Over Wolf River (Changes to temp bypass linework)

Other

Revise Contract Completion Time from 75 Working Days to 90 Working Days (an increase of 15 Working Days).

The responsibility for notifying potential subcontractors and suppliers of these changes remains with the prime contractor.

Sincerely,

Mike Coleman

Proposal Development Specialist
Proposal Management Section

**ADDENDUM NO. 01
PROJECT ID 9140-12-81
September 3, 2026**

Special Provisions

3. Prosecution and Progress.

Replace the section titled Interim Completion and Liquidated Damages – STH 64, B-34-0024: 35 Working Days with the following:

Interim Completion and Liquidated Damages – STH 64, B-34-0024: 35 Working Days

At the beginning of Stage 1, STH 64, B-34-0024 to work under staged construction utilizing single-lane closures for a maximum of 35 working days. Do not reopen until completing the following work: Concrete approach slab replacement and restoration of disturbed areas.

If the contractor fails to complete the work necessary to reopen STH 64, B-34-0024 to traffic within 35 working days, the department will assess the contractor \$3,000 in interim liquidated damages for each working day the contract work remains incomplete beyond 35 working days. An entire working day will be charged for any period of time within a working day that the road remains closed beyond 12:01 AM.

If contract time expires prior to completing all work specified in the contract, additional liquidated damages will be affixed according to standard spec 108.11.

Schedule of Items

Attached, dated September 3, 2026, are the revised Schedule of Items Pages 1 – 9.

Plan Sheets

The following 8½ x 11-inch sheets are attached and made part of the plans for this proposal:
Revised: 31 – 41, 50, 51, 55, 57, and 59 – 62.

END OF ADDENDUM

ADDENDUM NO. 01
PROJECT ID 9140-12-81
September 2, 2026

Special Provisions

3. Prosecution and Progress.

*Replace the **Interim Completion and Liquidated Damages – STH 64, B-34-0024: 35 Working Days** section with the following:*

Interim Completion and Liquidated Damages – STH 64, B-34-0024: 35 Working Days

At the beginning of Stage 1, STH 64, B-34-0024 to work under staged construction utilizing single lane closures for a maximum of 35 working days. Do not reopen until completing the following work: Concrete approach slab replacement and restoration of disturbed areas.

If the contractor fails to complete the work necessary to reopen STH 64, B-34-0024 to traffic within 35 working days, the department will assess the contractor \$3,000 in interim liquidated damages for each working day the contract work remains incomplete beyond 35 working days. An entire working day will be charged for any period of time within a working day that the road remains closed beyond 12:01 AM.

If contract time expires prior to completing all work specified in the contract, additional liquidated damages will be affixed according to standard spec 108.11.

Schedule of Items

Attached, dated Month DD, YYYY, are the revised Schedule of Items Pages x, x, x, xx – xx, xx and xx.

Plan Sheets

The following 8½ x 11-inch sheets are attached and made part of the plans for this proposal:

Revised: 31-41, 50, 51, 55, 57 and 59-62

Added: N/A

END OF ADDENDUM


Revised Sheet 31
September 3, 2026

TEMPORARY BYPASS TYPICAL SECTION
(WOLF RIVER BRIDGE)
STA 335+65 - STA 337+70

TEMP BYPASS
RL
50-100'
30'
CLEAR ZONE
VARIES 2'-6"
1'
12'
12'
2-3'
2-3'
4%
5' HMA PAVEMENT
6" PULVERIZED BASE
15' BASE AGGREGATE DENSE 1 1/4 INCH
5' ASPHALTIC SURFACE
UPPER: 1.75"
LOWER: 3.25"
2%
2%
2%
1.5%
4:1
4" BASE AGGREGATE DENSE 1 1/4 INCH
8" BASE AGGREGATE DENSE 1 1/4 INCH
4" ASPHALTIC SURFACE
UPPER: 1.75"
LOWER: 2.25"
CONCRETE BARRIER TEMPORARY PRECAST (ANCHORED)
3:1
EXISTING GROUND

TEMP BYPASS
RL
50-100'
30'
CLEAR ZONE
14'
RECREATIONAL TRAIL
4'-5"
2'-3"
12'
12'
2-3'
2-3'
4%
5' 10" HMA PAVEMENT
0'-8" PULVERIZED BASE
15' BASE AGGREGATE DENSE 1 1/4 INCH
5' ASPHALTIC SURFACE
UPPER: 1.75"
LOWER: 3.25"
2%
2%
2%
1.5%
4:1
4" BASE AGGREGATE DENSE 3/4 INCH
8" BASE AGGREGATE DENSE 1 1/4 INCH
4" ASPHALTIC SURFACE
UPPER: 1.75"
LOWER: 2.25"
CONCRETE BARRIER TEMPORARY PRECAST (ANCHORED)
3:1
EXISTING GROUND

Addendum No. 01
ID 9140-12-81
Revised Sheet 32
September 3, 2026

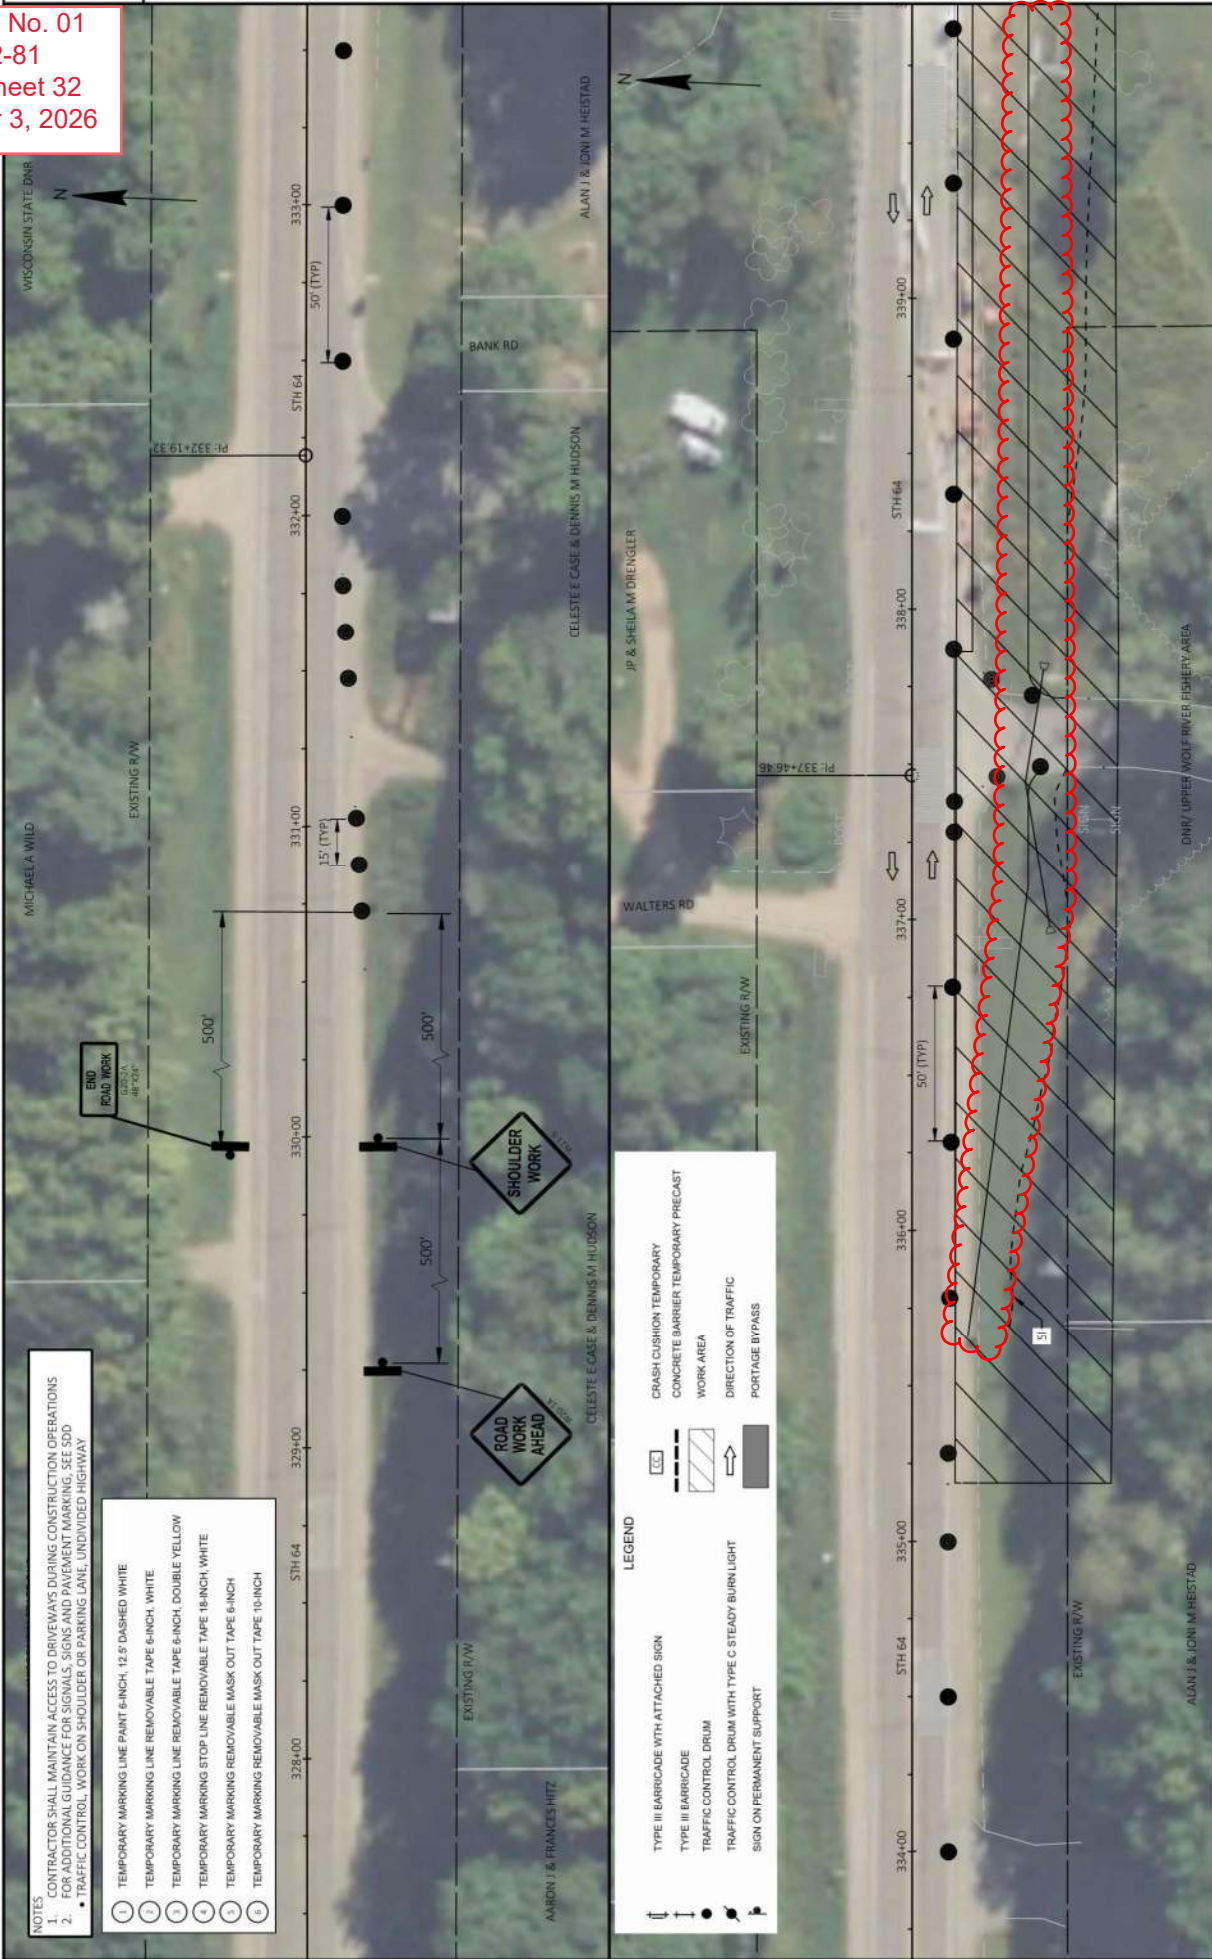


- NOTES**
- CONTRACTOR SHALL MAINTAIN ACCESS TO DRIVEWAYS DURING CONSTRUCTION OPERATIONS
 - FOR ADDITIONAL GUIDANCE FOR SIGNALS, SIGNS AND PAVEMENT MARKING, SEE SDD
 - TRAFFIC CONTROL WORK ON SHOULDER OR PARKING LANE, UNDIVIDED HIGHWAY
- | | |
|---|---|
| 1 | TEMPORARY MARKING LINE PAINT 6-INCH, 12.5' DASHED WHITE |
| 2 | TEMPORARY MARKING LINE REMOVABLE TAPE 6-INCH, WHITE |
| 3 | TEMPORARY MARKING LINE REMOVABLE TAPE 6-INCH, DOUBLE YELLOW |
| 4 | TEMPORARY MARKING STOP LINE REMOVABLE TAPE 18-INCH, WHITE |
| 5 | TEMPORARY MARKING REMOVABLE MASK OUT TAPE 6-INCH |
| 6 | TEMPORARY MARKING REMOVABLE MASK OUT TAPE 10-INCH |


LEGEND

	TYPE III BARRICADE WITH ATTACHED SIGN
	TYPE III BARRICADE
	TRAFFIC CONTROL DRUM
	TRAFFIC CONTROL DRUM WITH TYPE C STEADY BURN LIGHT
	SIGN ON PERMANENT SUPPORT
	CRASH CUSHION TEMPORARY
	CONCRETE BARRIER TEMPORARY PRECAST
	WORK AREA
	DIRECTION OF TRAFFIC
	PORTAGE BYPASS


Addendum No. 01
ID 9140-12-81
Revised Sheet 33
September 3, 2026

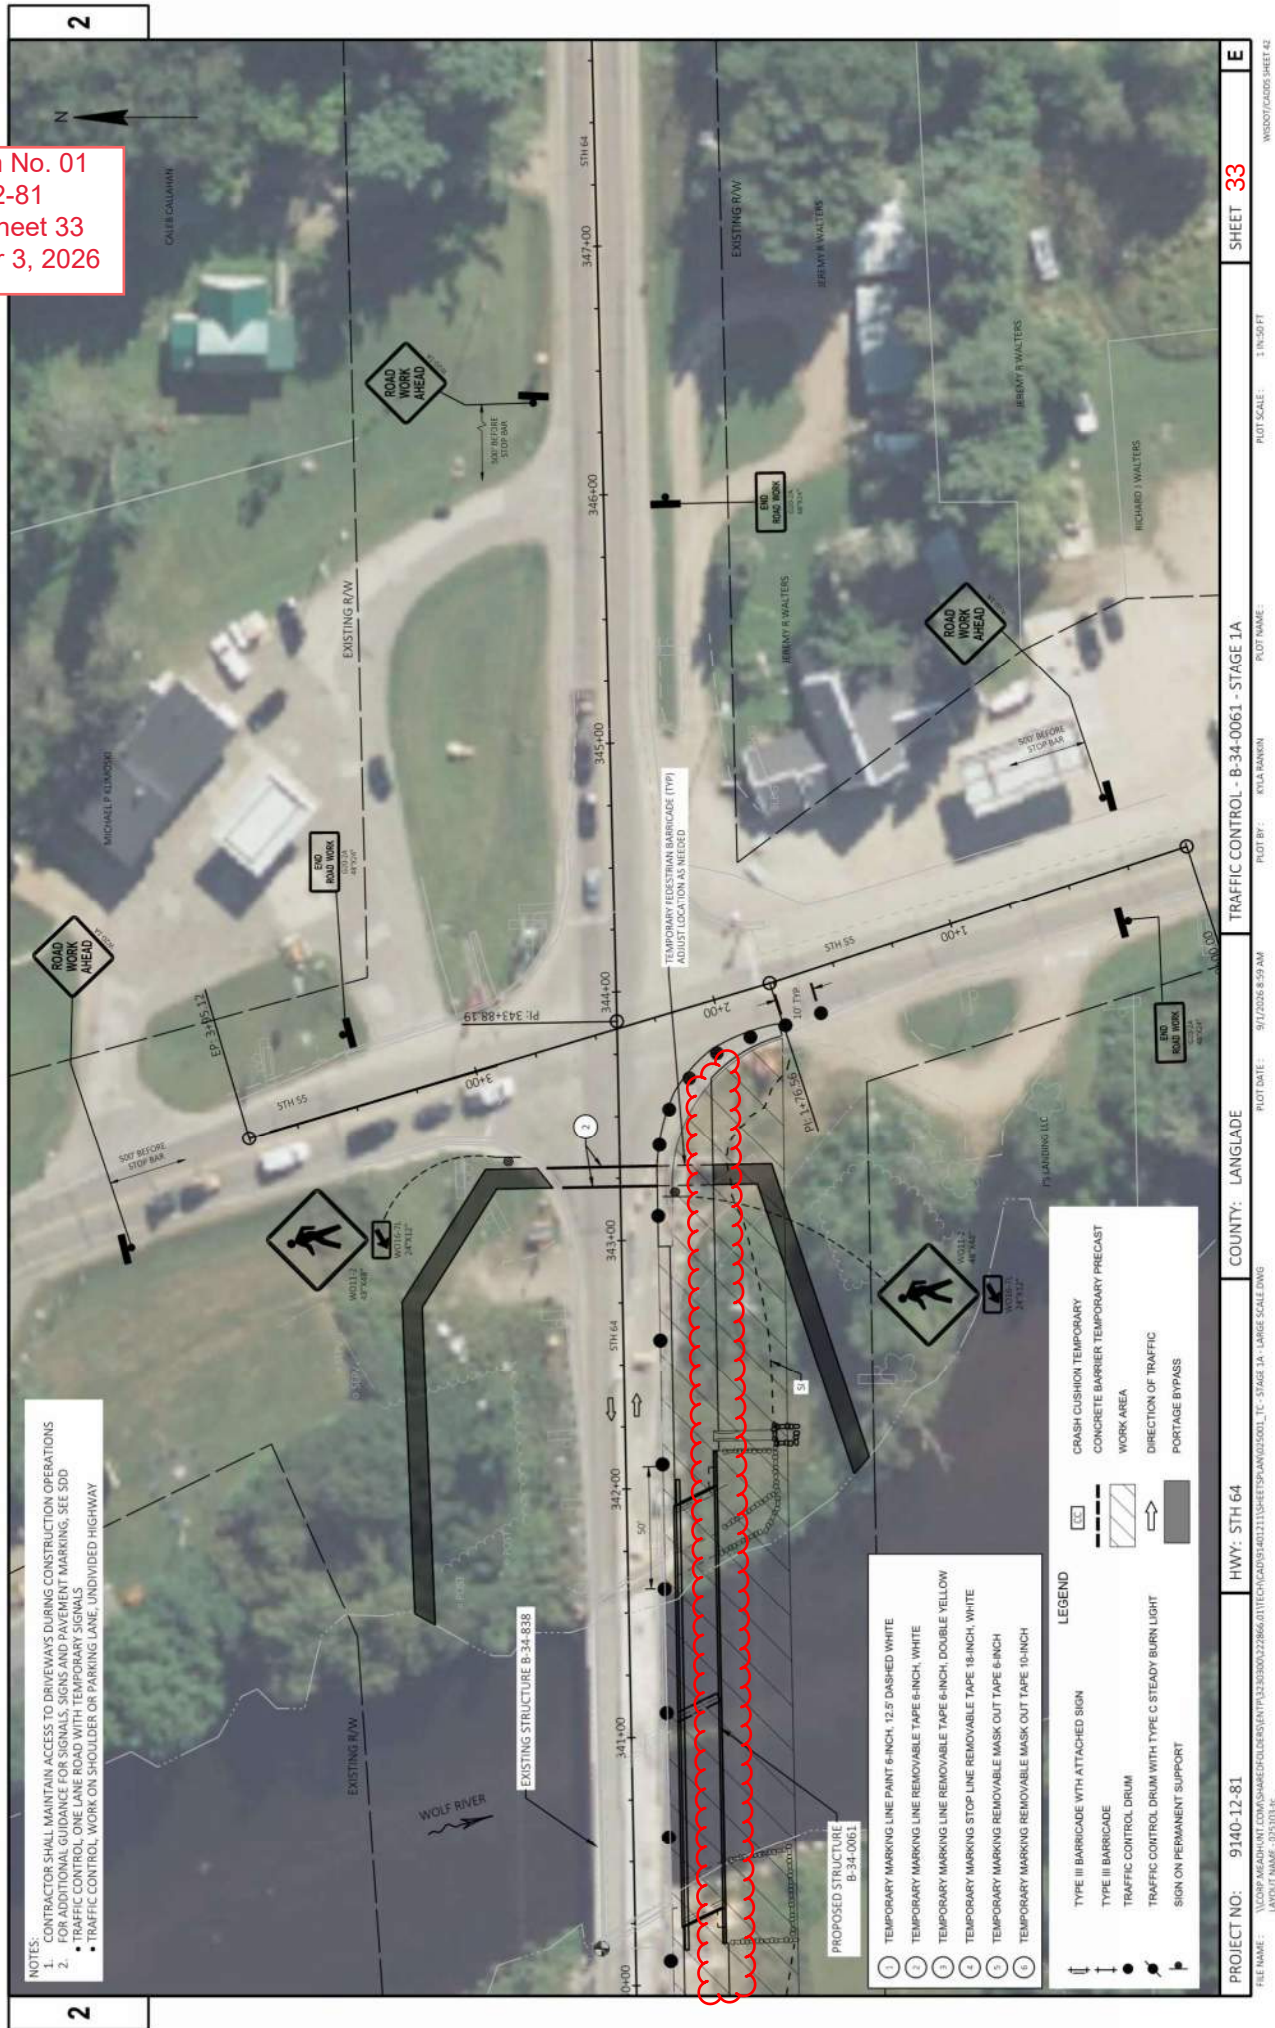


Addendum No. 01
ID 9140-12-81
Revised Sheet 34
September 3, 2026

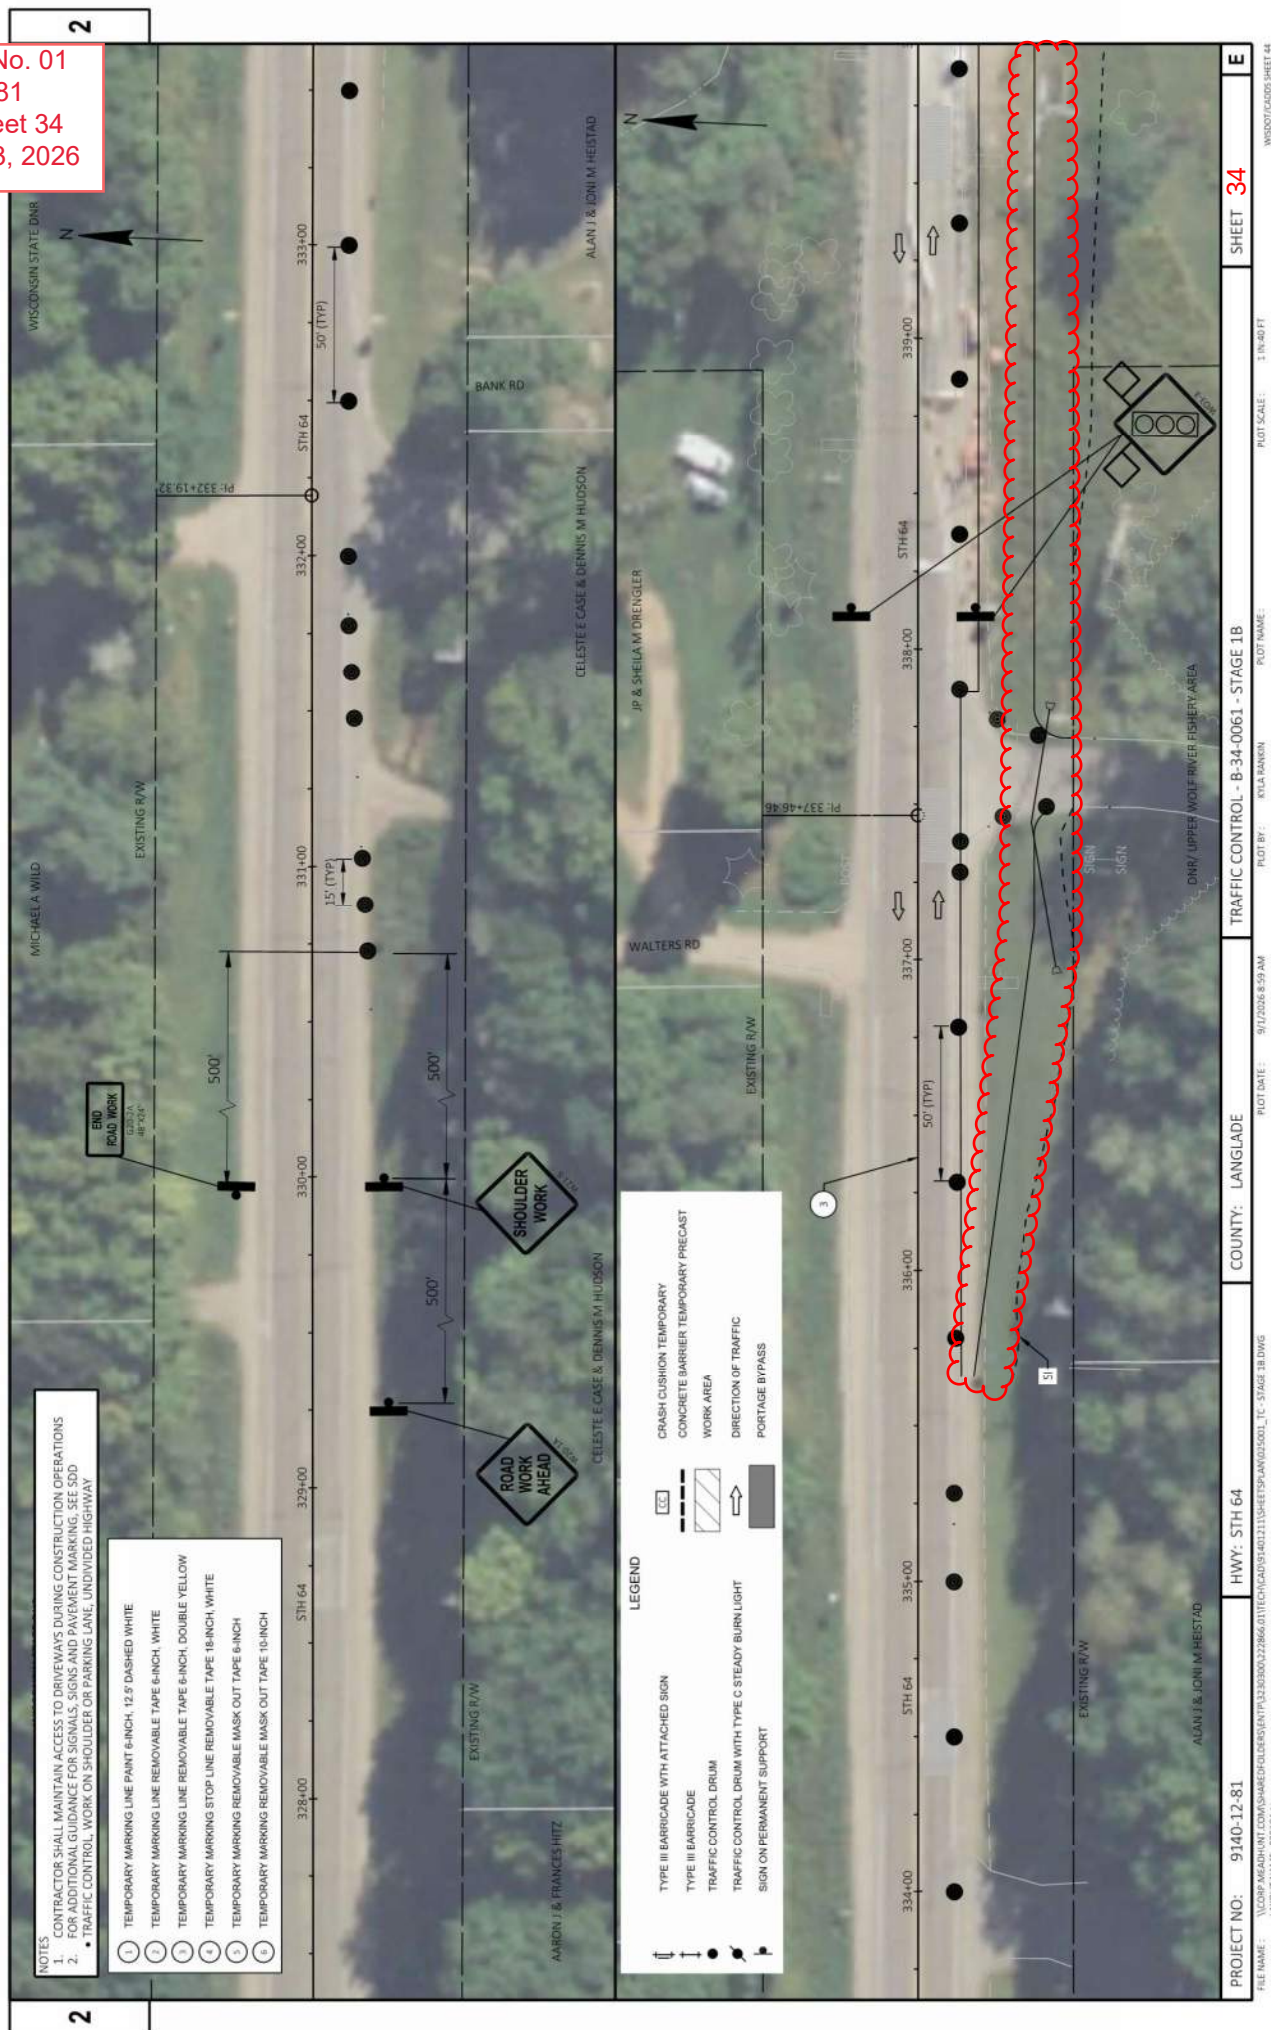

Addendum No. 01
ID 9140-12-81
Revised Sheet 35
September 3, 2026

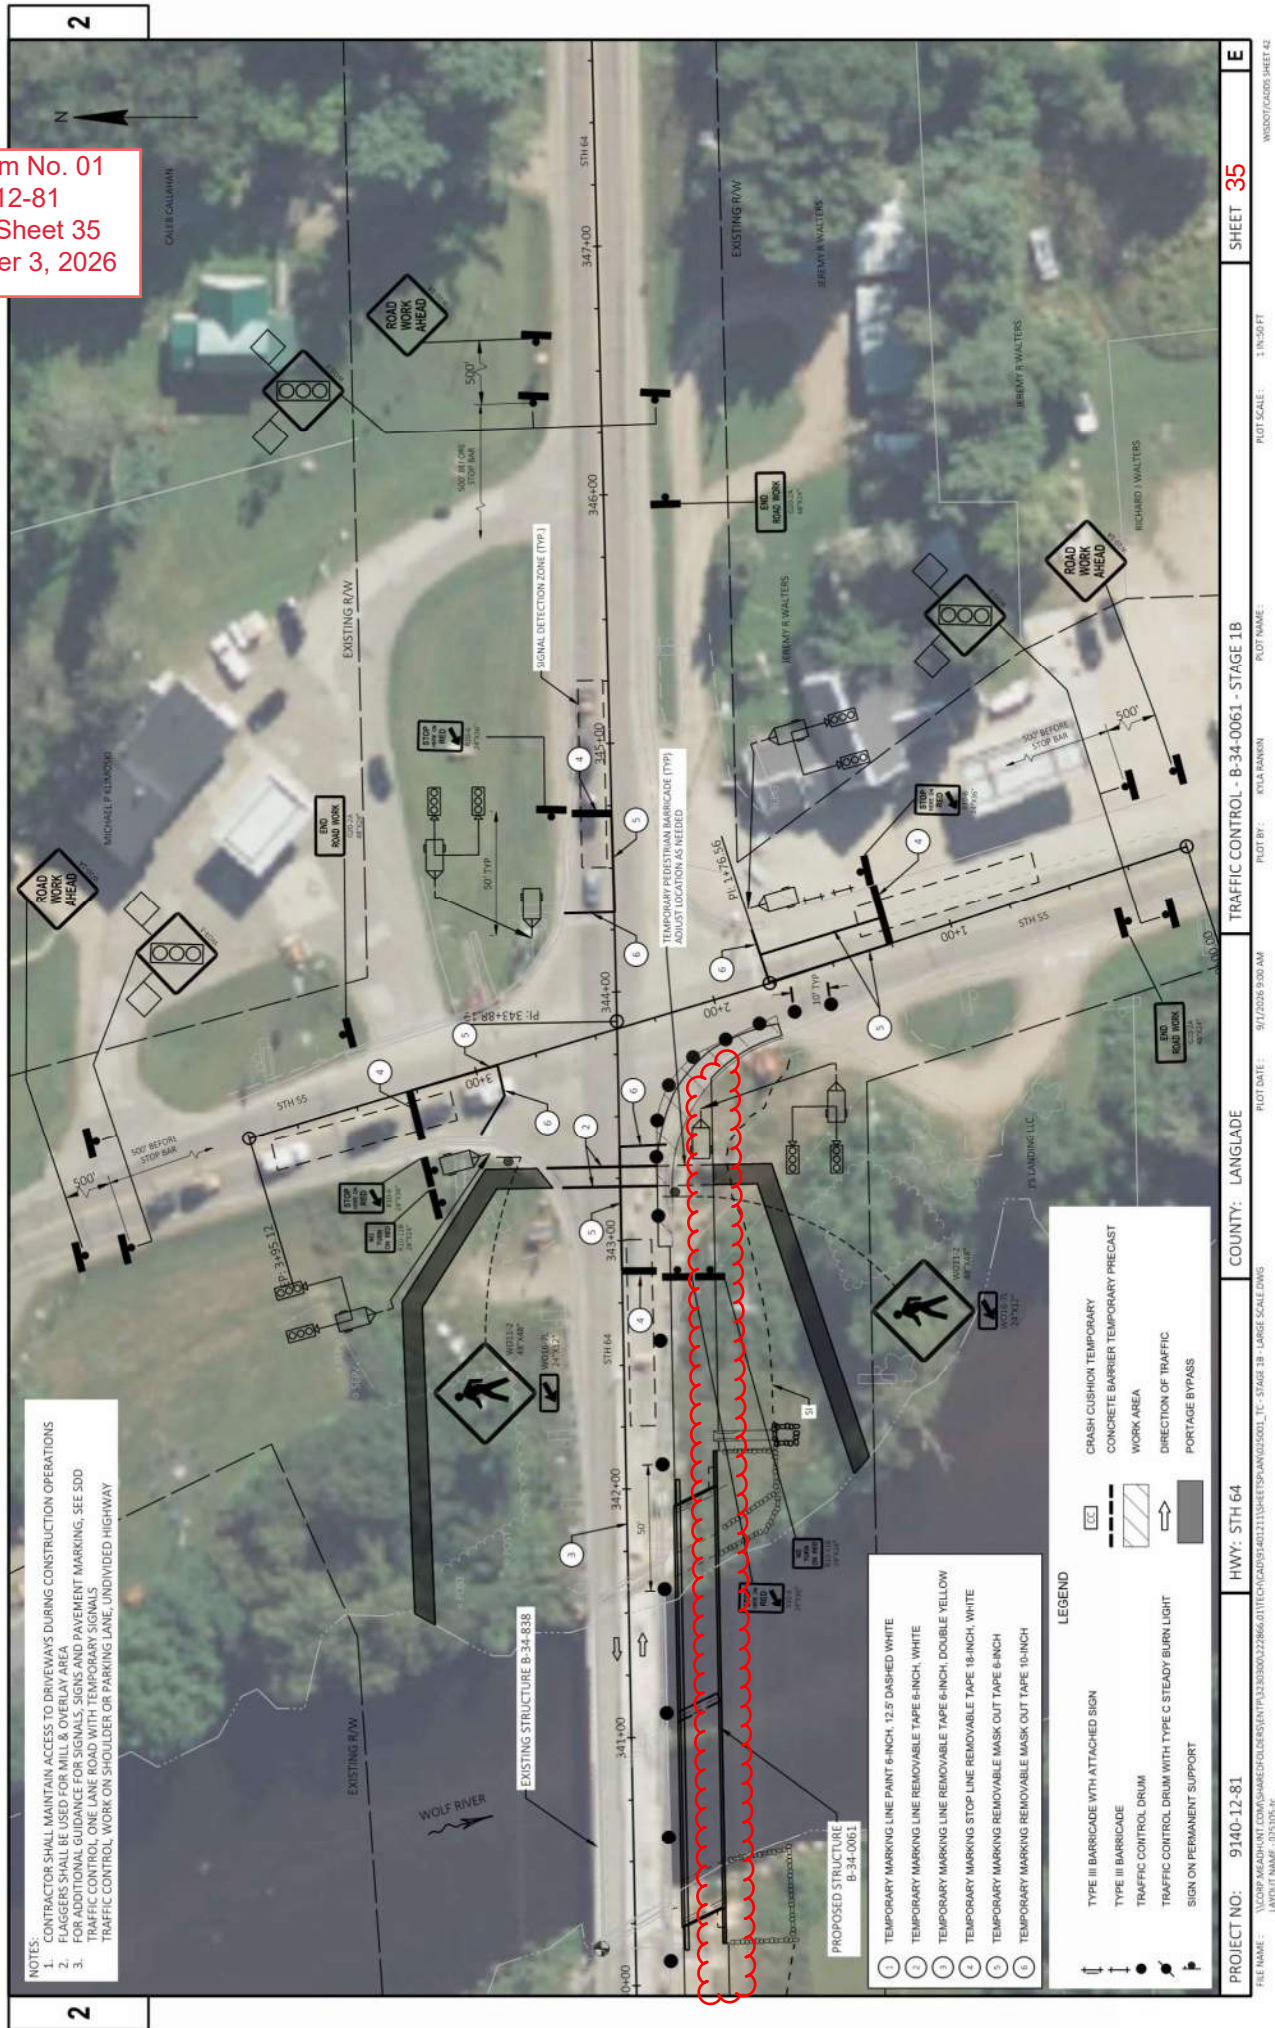

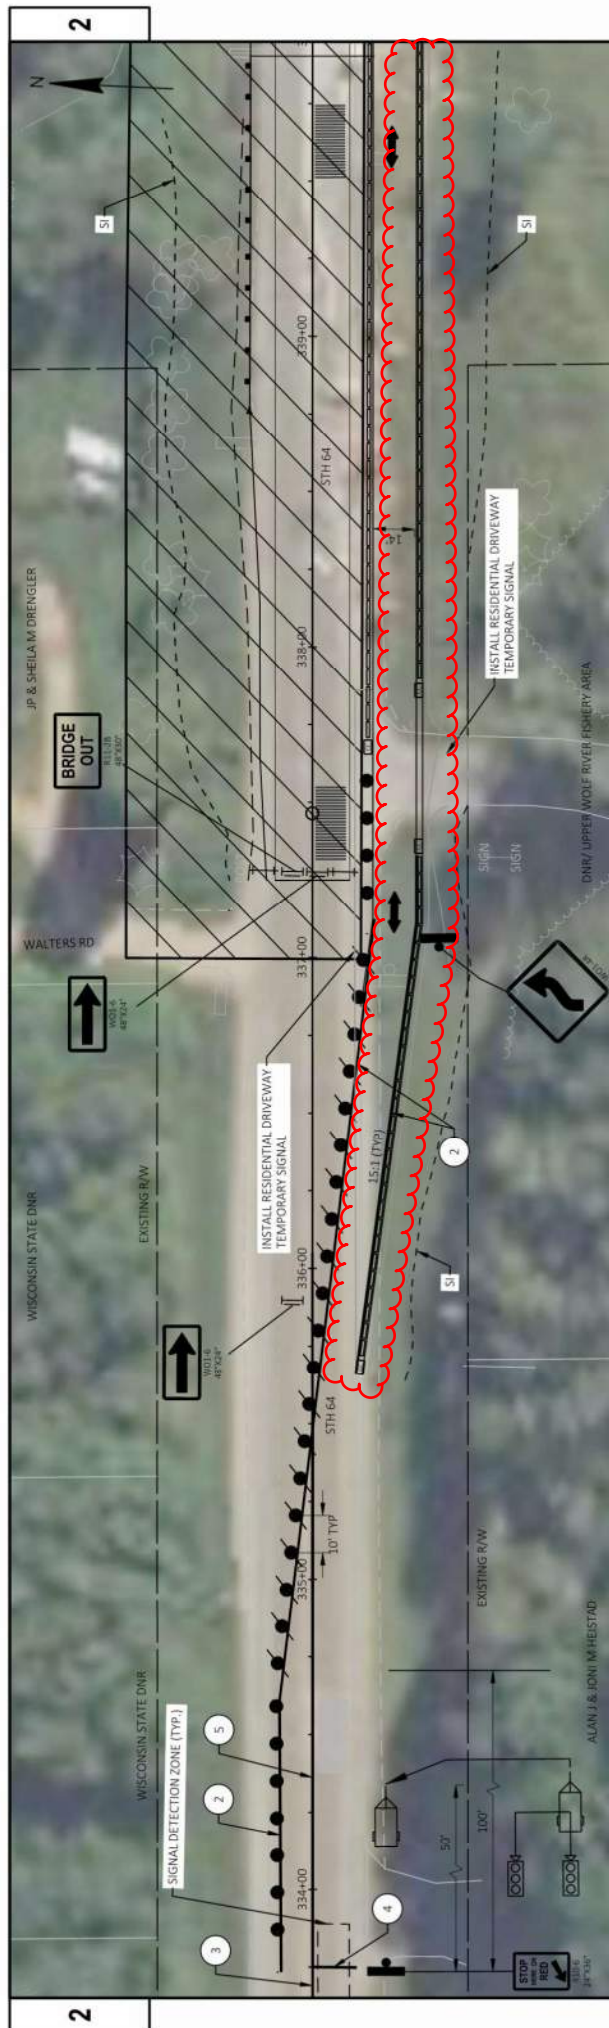


Addendum No. 01
ID 9140-12-81
Revised Sheet 36
September 3, 2026

- | LEGEND | |
|--|---|
|  | TYPE III BARRICADE WITH ATTACHED SIGN |
|  | TYPE III BARRICADE |
|  | TRAFFIC CONTROL DRUM |
|  | TRAFFIC CONTROL DRUM WITH TYPE C STEADY BURN LIGHT |
|  | SIGN ON PERMANENT SUPPORT |
|  | TEMPORARY MARKING LINE PAINT 6-INCH, 12.5' DASHED WHITE |
|  | TEMPORARY MARKING LINE REMOVABLE TAPE 6-INCH, WHITE |
|  | TEMPORARY MARKING LINE REMOVABLE TAPE 6-INCH, DOUBLE YELLOW |
|  | TEMPORARY MARKING STOP LINE REMOVABLE TAPE 18-INCH, WHITE |
|  | TEMPORARY MARKING REMOVABLE MASK OUT TAPE 6-INCH |
|  | TEMPORARY MARKING REMOVABLE MASK OUT TAPE 10-INCH |
|  | CRASH CUSHION TEMPORARY |
|  | CONCRETE BARRIER TEMPORARY PRECAST |
|  | WORK AREA |
|  | DIRECTION OF TRAFFIC |
|  | PORTAGE BYPASS |


NOTES:

1. CONTRACTOR SHALL MAINTAIN ACCESS TO DRIVEWAYS DURING CONSTRUCTION OPERATIONS FOR ADDITIONAL GUIDANCE FOR SIGNALS, SIGNS AND PAVEMENT MARKING, SEE SDD
2. • TRAFFIC CONTROL, ONE LANE ROAD WITH TEMPORARY SIGNALS

Addendum No. 01
ID 9140-12-81
Revised Sheet 37
September 3, 2026

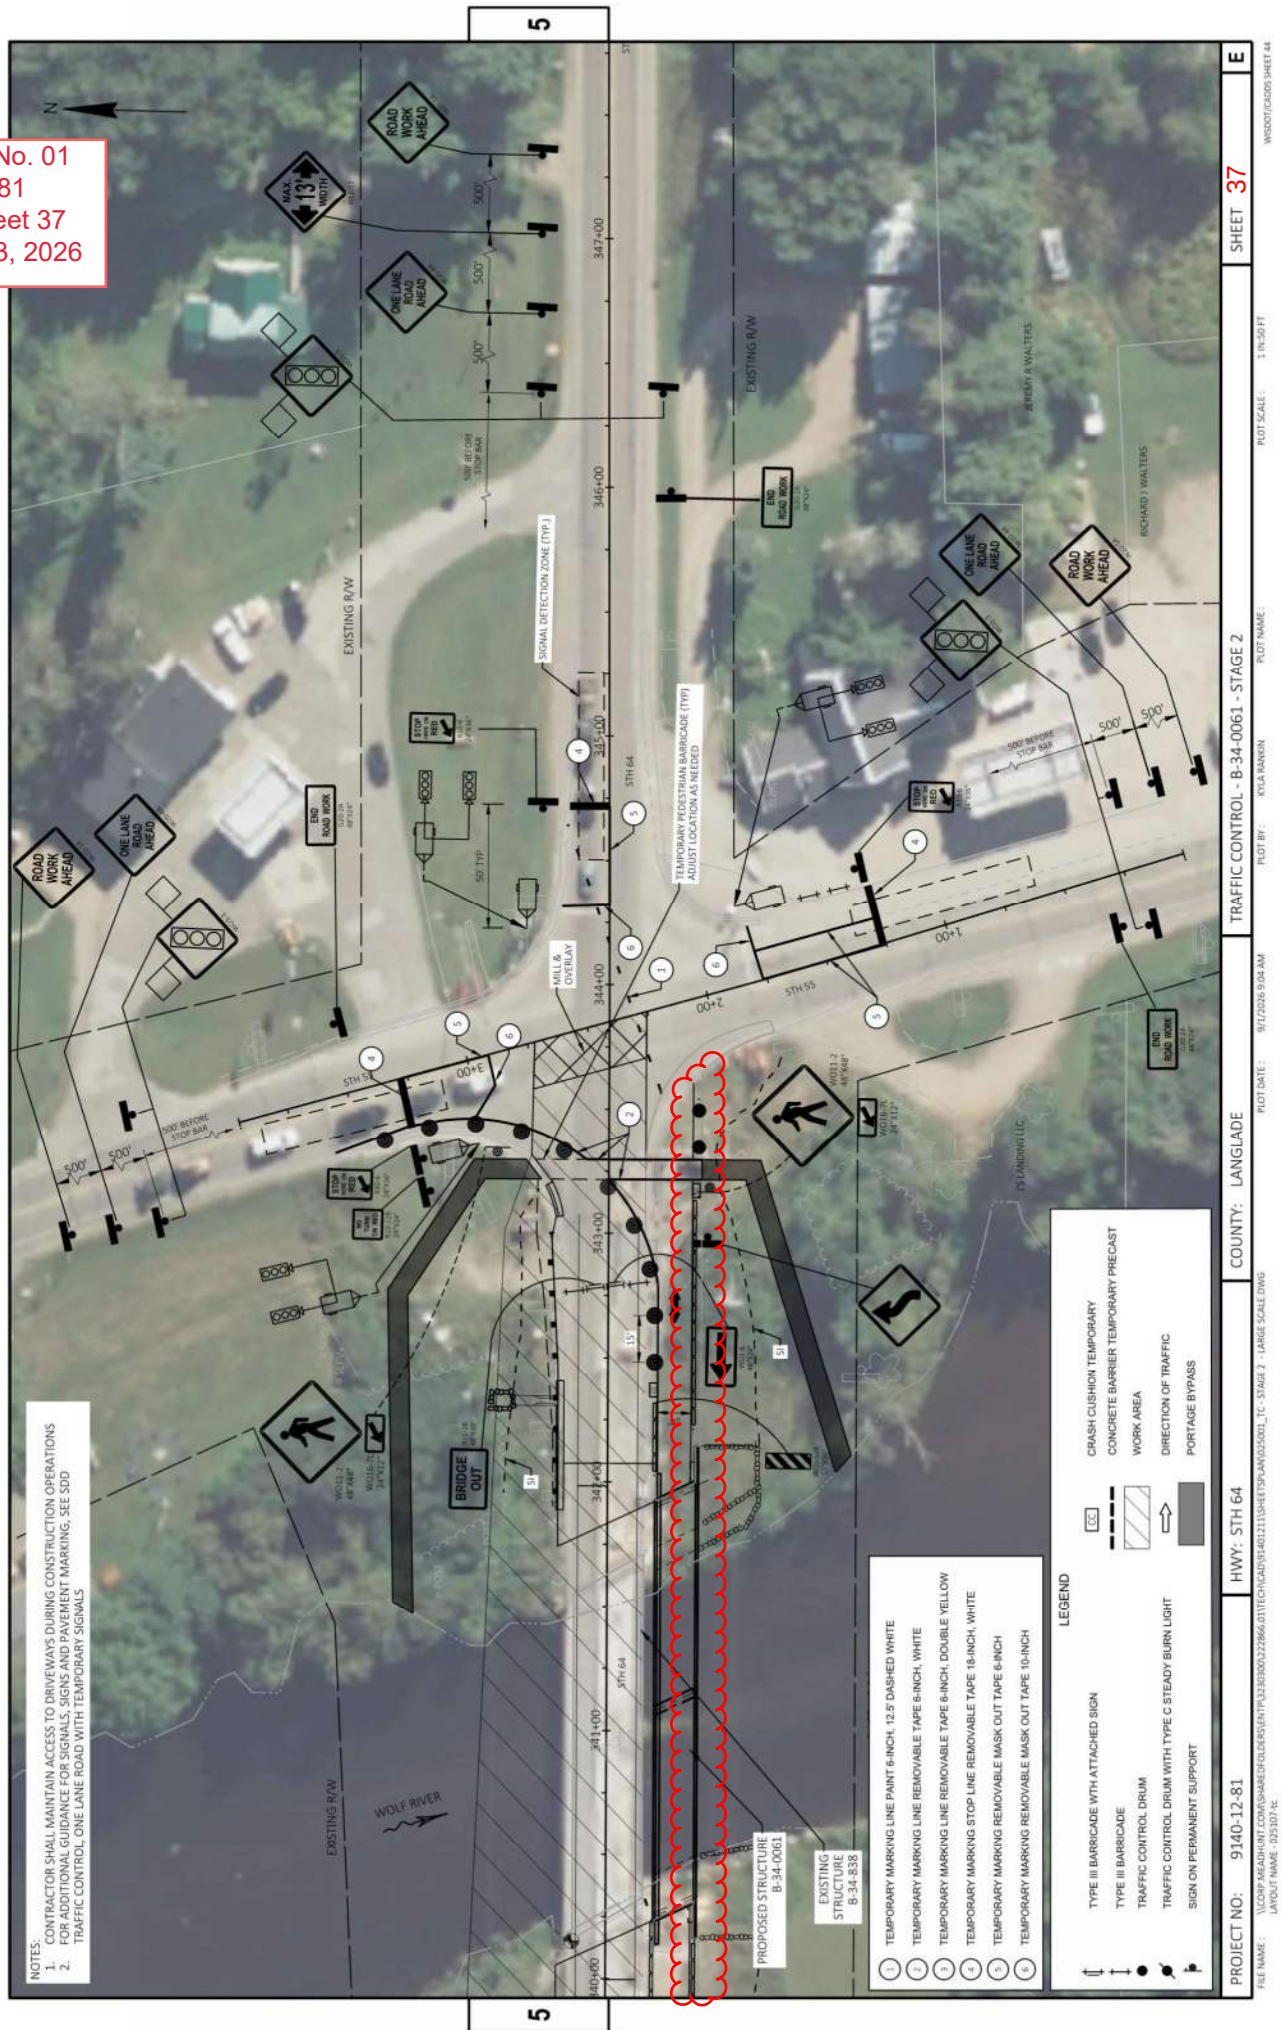

Addendum No. 01
ID 9140-12-81
Revised Sheet 38
September 3, 2026

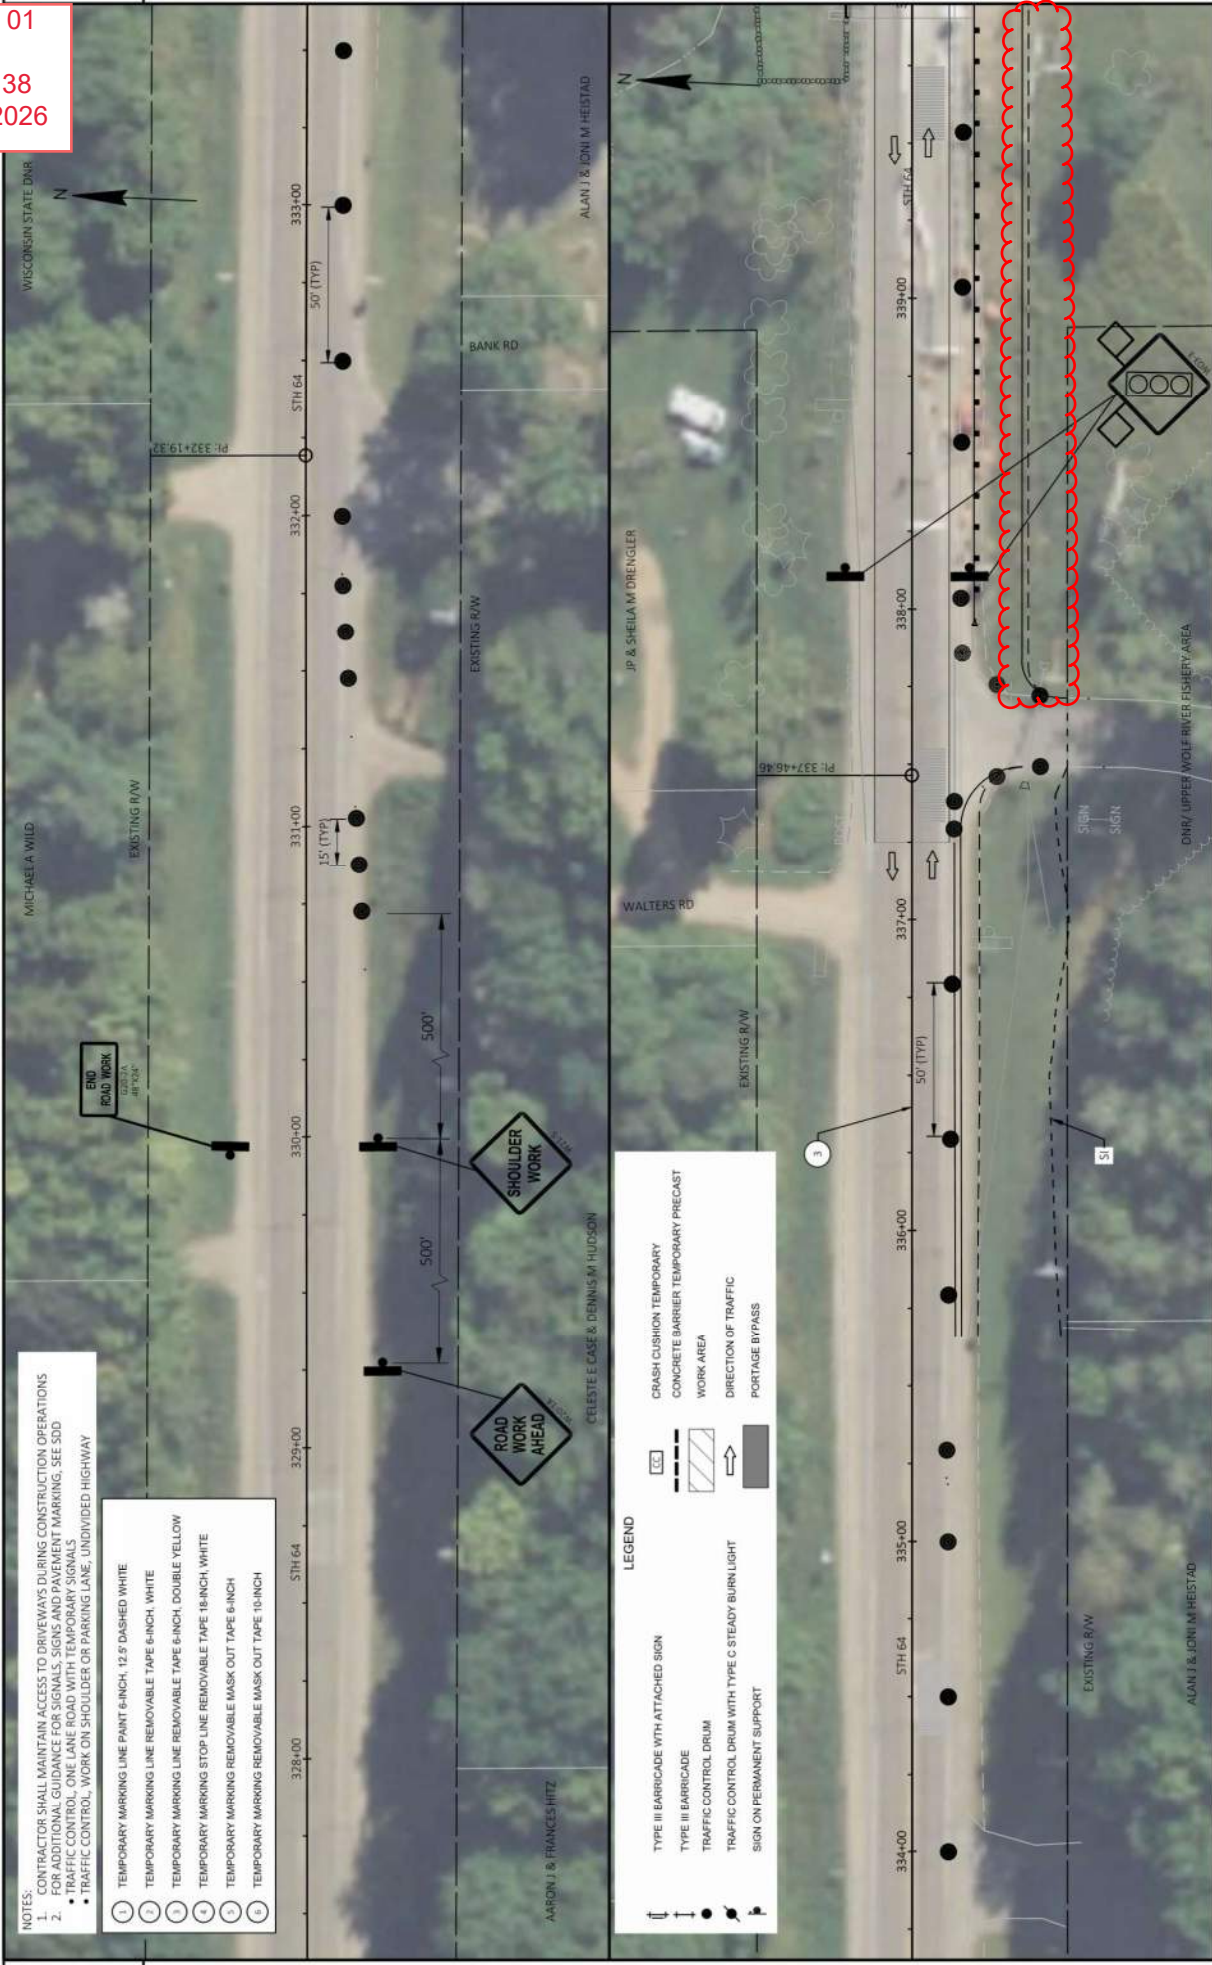


- NOTES:
- CONTRACTOR SHALL MAINTAIN ACCESS TO DRIVEWAYS DURING CONSTRUCTION OPERATIONS
 - FOR ADDITIONAL GUIDANCE FOR SIGNALS, SIGNS AND PAVEMENT MARKING, SEE SCD
 - TRAFFIC CONTROL, ONE LANE ROAD WITH TEMPORARY SIGNALS
 - TRAFFIC CONTROL, WORK ON SHOULDER OR PARKING LANE, UNDIVIDED HIGHWAY

- TEMPORARY MARKING LINE PAINT 6-INCH, 12.5' DASHED WHITE
- TEMPORARY MARKING LINE REMOVABLE TAPE 6-INCH, WHITE
- TEMPORARY MARKING LINE REMOVABLE TAPE 6-INCH, DOUBLE YELLOW
- TEMPORARY MARKING STOP LINE REMOVABLE TAPE 18-INCH, WHITE
- TEMPORARY MARKING REMOVABLE MASK OUT TAPE 6-INCH
- TEMPORARY MARKING REMOVABLE MASK OUT TAPE 10-INCH


LEGEND

TYPE III BARRICADE WITH ATTACHED SIGN	CRASH CUSHION TEMPORARY
TYPE III BARRICADE	CONCRETE BARRIER TEMPORARY PRECAST
TRAFFIC CONTROL DRUM	WORK AREA
TRAFFIC CONTROL DRUM WITH TYPE C STEADY BURN LIGHT	DIRECTION OF TRAFFIC
SIGN ON PERMANENT SUPPORT	PORTAGE BYPASS

Addendum No. 01
ID 9140-12-81
Revised Sheet 39
September 3, 2026

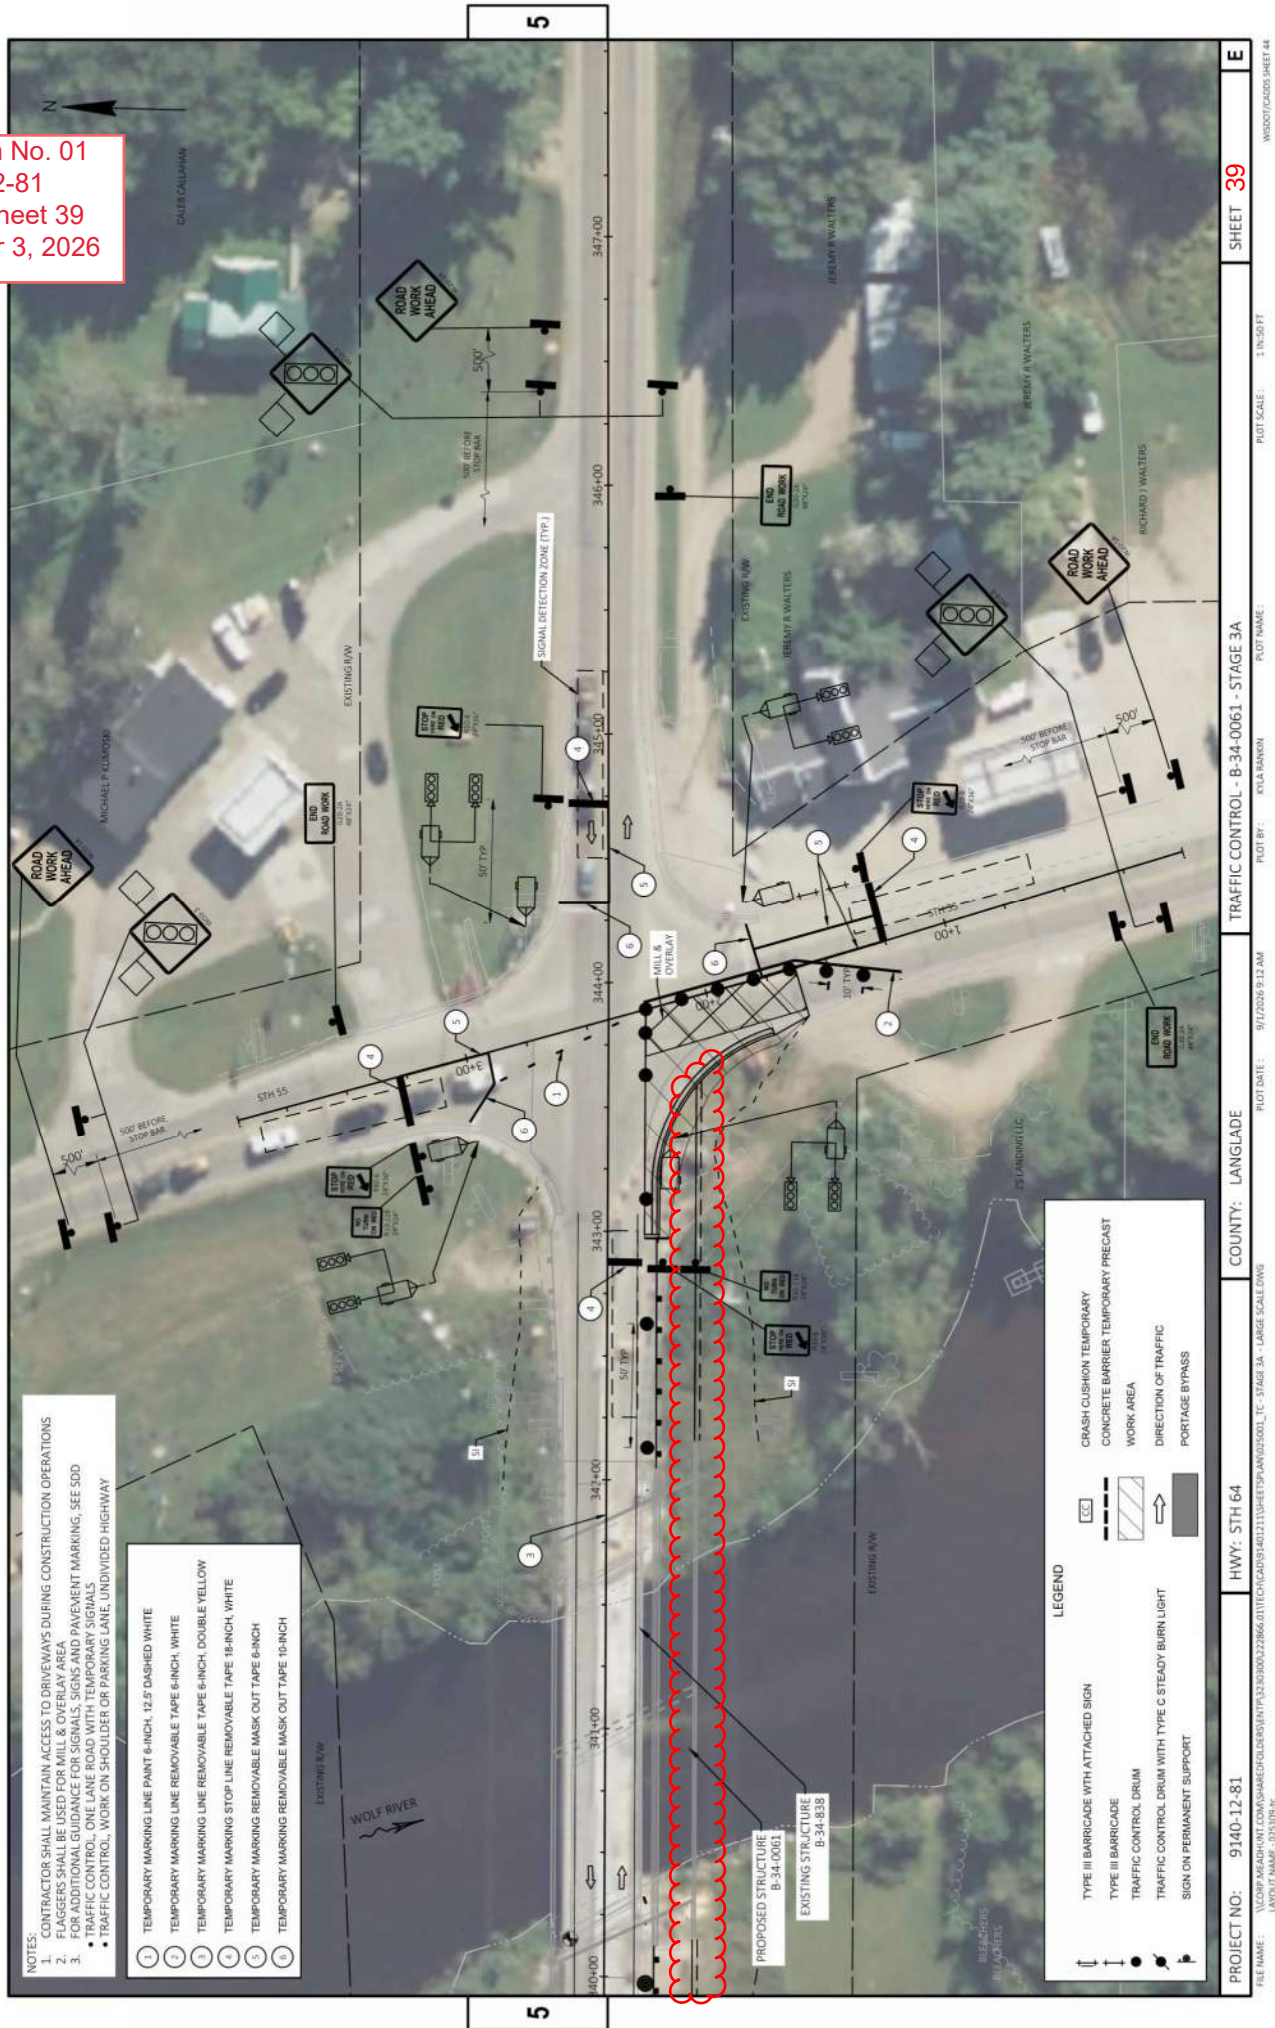

Addendum No. 01
ID 9140-12-81
Revised Sheet 40
September 3, 2026

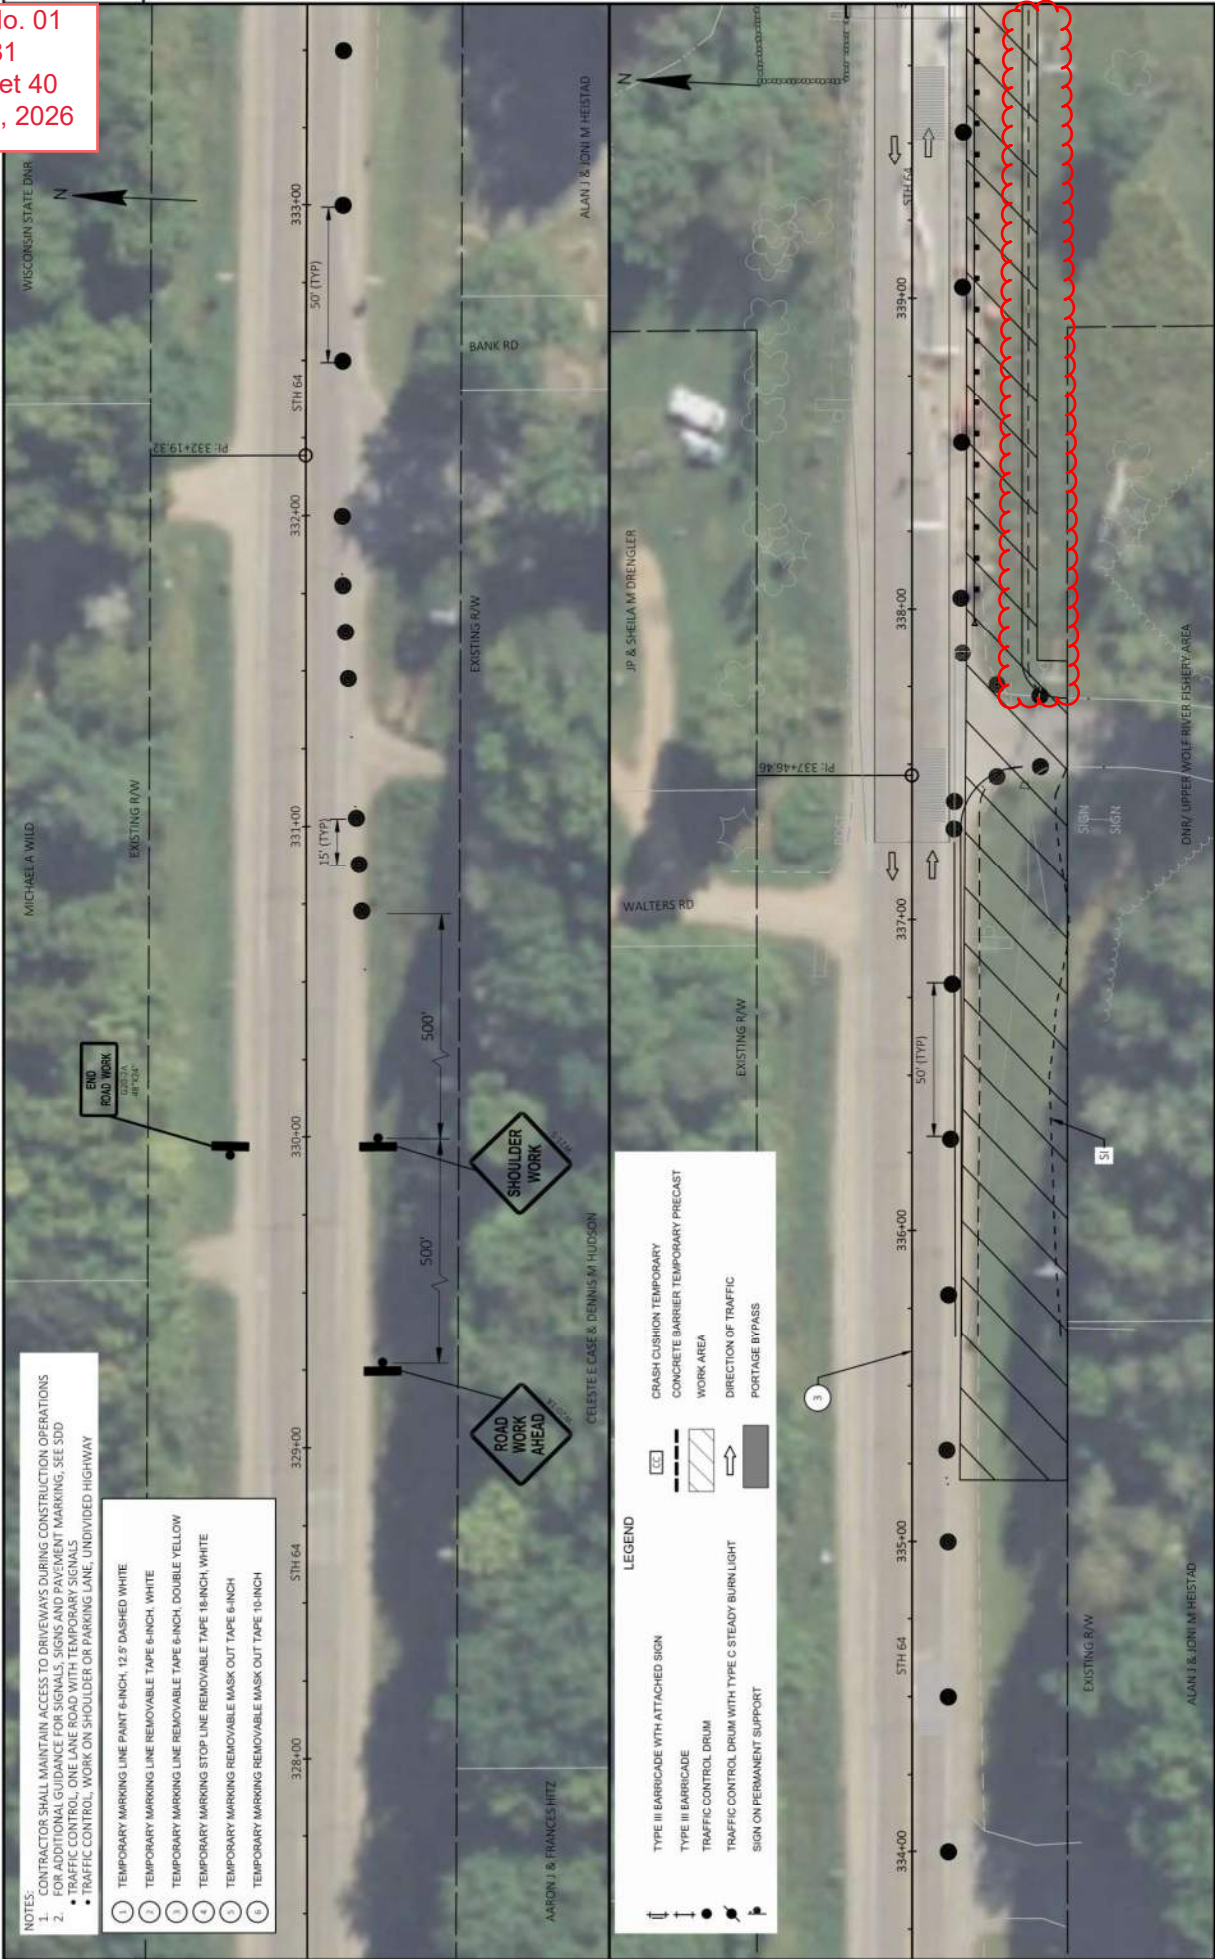


- NOTES:
1. CONTRACTOR SHALL MAINTAIN ACCESS TO DRIVEWAYS DURING CONSTRUCTION OPERATIONS
 2. FOR ADDITIONAL GUIDANCE FOR SIGNALS, SIGNS AND PAVEMENT MARKING, SEE STD
 - TRAFFIC CONTROL, ONE LANE ROAD WITH TEMPORARY SIGNALS
 - TRAFFIC CONTROL, WORK ON SHOULDER OR PARKING LANE, UNDIVIDED HIGHWAY

1. TEMPORARY MARKING LINE PAINT 6-INCH, 12.5' DASHED WHITE
2. TEMPORARY MARKING LINE REMOVABLE TAPE 6-INCH, WHITE
3. TEMPORARY MARKING LINE REMOVABLE TAPE 6-INCH, DOUBLE YELLOW
4. TEMPORARY MARKING STOP LINE REMOVABLE TAPE 18-INCH, WHITE
5. TEMPORARY MARKING REMOVABLE MASK OUT TAPE 6-INCH
6. TEMPORARY MARKING REMOVABLE MASK OUT TAPE 10-INCH

LEGEND

	TYPE III BARRICADE WITH ATTACHED SIGN
	TYPE III BARRICADE
	TRAFFIC CONTROL DRUM
	TRAFFIC CONTROL DRUM WITH TYPE C STEADY BURN LIGHT
	SIGN ON PERMANENT SUPPORT
	CRASH CUSHION TEMPORARY
	CONCRETE BARRIER TEMPORARY PRECAST
	WORK AREA
	DIRECTION OF TRAFFIC
	PORTAGE BYPASS

Addendum No. 01
ID 9140-12-81
Revised Sheet 41
September 3, 2026

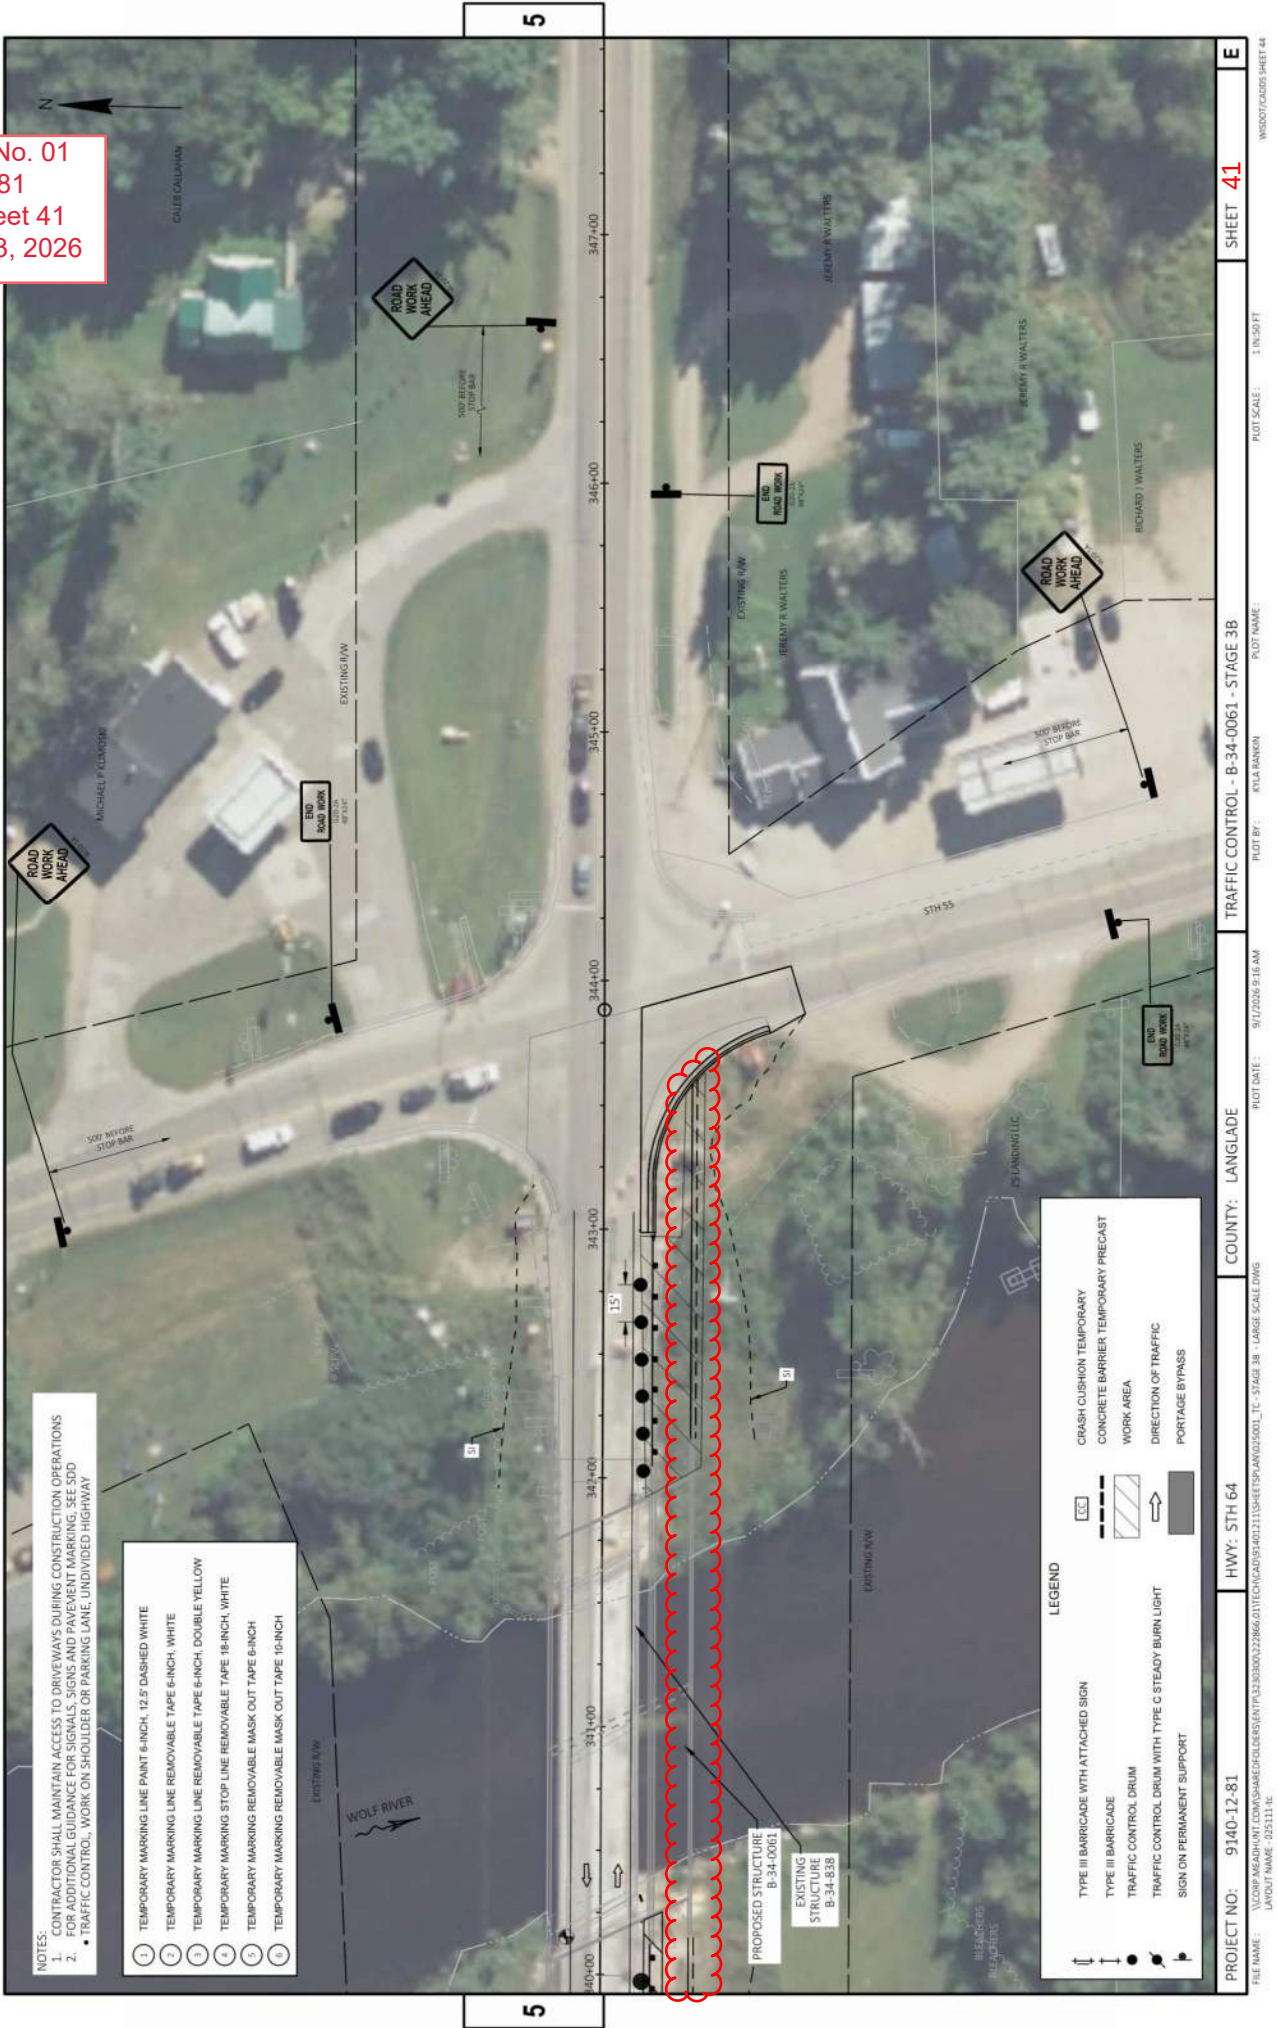

CLEARING & GRUBBING

CATEGORY	STATION	TO	STATION	LOCATION	STA	201.0105 CLEARING	201.0205 GRUBBING
0010	338+03	-	339+32	LT	1	1	1
0010	341+47	-	343+29	LT/RT	2	2	2
TOTAL 0010					3	3	3

REMOVING ITEMS

CATEGORY	STATION	TO	STATION	LOCATION	203.0100 REMOVING SMALL PIPE CULVERTS EACH	204.0100 REMOVING CONCRETE PAVEMENT SY	204.0110 REMOVING ASPHALTIC SURFACE SY	204.0120 REMOVING ASPHALTIC SURFACE MILLING SY	204.0150 REMOVING CURB & GUTTER LF	204.0170 REMOVING FENCE LF	204.0220 REMOVING INLETS EACH	204.0245.01 REMOVING STORM SEWER (SIZE) 01. 18- INCH LF	REMARKS
0010	335+65	-	337+49	RT	-	-	45	-	-	-	-	-	STAGE 3
0010	337+25	-	343+66	RT/LT	-	-	1,900	-	-	-	-	-	STAGE 3
0010	337+71	-	340+15	RT	-	-	60	-	-	-	-	-	STAGE 3
0010	343+66	-	343+85	RT/LT	-	-	-	230	-	-	-	-	STAGE 3
0010	336+97	-	337+44	RT	1	-	-	-	-	-	-	-	
0010	337+45	-	337+76	RT	1	-	-	-	-	-	-	-	
0010	339+89	-	340+14	LT	-	-	-	-	-	-	-	-	
0010	340+11	-	340+29	RT	-	-	-	-	26	-	-	-	
0010	341+57	-	341+80	LT	-	-	-	-	18	-	-	-	
0010	341+72	-	341+92	RT	-	-	-	-	24	-	-	-	
0010	342+15	-	343+60	RT	-	-	35	-	20	-	-	-	
0010	342+68	-	343+57	RT	-	-	-	-	-	120	-	-	STAGE 3
0010	343+06	-	343+20	LT	-	-	-	-	-	-	-	-	
0010	343+06	-	343+20	LT	-	-	-	-	14	-	-	-	
0010	343+13	-	343+85	RT	-	-	-	-	90	-	1	4	
TOTAL 0010					2	0	2,040	230	192	120	1	4	
0040	484+58	-	485+11	RT/LT	-	105	60	-	-	-	-	-	
0040	485+39	-	485+92	RT/LT	-	105	60	-	-	-	-	-	
TOTAL 0040					0	210	120	0	0	0	0	0	
PROJECT TOTAL					2	210	2160	230	192	120	1	4	

Addendum No. 01
ID 9140-12-81
Revised Sheet 50
September 3, 2026

EARTHWORK

CATEGORY	LOCATION	CY	205.0100 EXCAVATION COMMON	CY	208.0100 BORROW	CY	REMARKS
0010	STAGE 1	120	675				SEE EARTHWORK SUMMARY AND DATA
0010	STAGE 2	60	320				SEE EARTHWORK SUMMARY AND DATA
0010	STAGE 3	80	-				SEE EARTHWORK SUMMARY AND DATA
	TOTAL 0010	260	995				

EARTHWORK SUMMARY AND DATA

STATION	TO	STATION	CY	CUT FROM EW DATA (1.00)	CY	FILL PAVEMENT MATERIAL	CY	EXPANDED FILL (1.25)	CY	BORROW	CY	EXCAVATION COMMON
35+65.47	-	40+29.82	186	399	80	499	-393	-393	393	106		
42+00.00	-	43+57.96	27	235	13	294	-280	-280	280	14		
		STAGE 1 TOTAL	213	634	93	793	-673	-673	673	120		
337+25.00	-	340+20.98	440	212	494	265	-319	-319	319	-54		
341+74.79	-	343+64.09	387	71	275	89	23	0	112			
		STAGE 2 TOTAL	827	283	769	354	-296	-296	319	58		
335+65.73	-	337+80.60	296	30	244	38	14	0	0	52		
342+86.98	-	343+84.49	58	0	31	0	27	0	0	27		
		STAGE 3 TOTAL	354	30	275	38	41	0	0	79		
		PROJECT TOTAL	1394	947	1137	1185	-928	-928	992	257		

NOTES:
UNUSABLE PAVEMENT MATERIAL IS INCLUDED IN CUT
UNUSABLE PAVEMENT MATERIAL INCLUDES EXISTING ASPHALTIC PAVEMENT & CONCRETE PAVEMENT
EXCAVATION COMMON = CUT - UNUSABLE PAVEMENT MATERIAL

CONCRETE PAVEMENT

CATEGORY	STATION	TO	STATION	LOCATION	SY	415.0090 CONCRETE PAVEMENT 9- INCH	SY	415.0410 CONCRETE PAVEMENT APPROACH SLAB	SY
0010	339+90	-	340+23	LT/RT	43		65		
0010	341+74	-	342+07	LT/RT	44		65		
			TOTAL 0010		87		130		
0040	484+68	-	485+11	LT/RT	41		81		
0040	485+39	-	485+82	LT/RT	39		84		
			TOTAL 0040		80		165		
			PROJECT TOTAL		167		295		

Addendum No. 01
ID 9140-12-81
Revised Sheet 51
September 3, 2026

BASE AGGREGATE DENSE

CATEGORY	STATION	TO	STATION	LOCATION	TON	305.0110 BASE AGGREGATE DENSE 3/4-INCH	TON	305.0120 BASE AGGREGATE DENSE 1 1/4-INCH	TON
0010	335+65	-	340+14	LT/RT	85		1,530		
0010	341+83	-	343+66	LT/RT	35		930		
			TOTAL 0010		120		2,460		
0030	337+80	-	340+14	RT	-		165		
0030	341+83	-	343+66	RT	-		105		
			TOTAL 0030		0		270		
0040	484+58	-	484+68	LT/RT	-		2		
0040	485+82	-	485+92	LT/RT	-		2		
			TOTAL 0040		0		4		
			PROJECT TOTAL		120		2734		

ASPHALTIC ITEMS

CATEGORY	STATION	TO	STATION	LOCATION	GAL	455.0605 TACK COAT	TON	465.0105 ASPHALTIC SURFACE TEMPORARY	TON	465.0125 ASPHALTIC SURFACE TEMPORARY	SY	465.0315 ASPHALTIC FLUMES	SY	465.0580 ASPHALTIC RUMBLESTRIPS, TRANSVERSE	SY
0010	335+65	-	340+14	LT/RT	95		387		-		17				
0010	341+83	-	343+66	LT/RT	60		243		8		19				
			TOTAL 0010		155		630		8		19				
0030	337+80	-	340+14	LT/RT	30		85		-		-				
0030	341+83	-	343+66	LT/RT	20		55		-		-				
			TOTAL 0030		50		140		0		0				
0040	484+58	-	484+68	LT/RT	-		10		-		-				
0040	485+82	-	485+92	LT/RT	-		10		-		-				
			TOTAL 0040		0		20		0		0				
			PROJECT TOTAL		205		790		8		19				

MISCELLANEOUS QUANTITIES

PROJECT NO: 9140-12-81	HWY: STH 64	COUNTY: LANGLADE	FILE NAME: \\CORP-MEAD\HUNT\COM\SHARED\OLDERS\ENTP\3230300\322866.01\TECH\CA091401211\SHETSP-AN\030201-MC.DWG	PLANT NAME: KVA RANON	PLANT SCALE: 1"=1'	SHEET 51	E
FILE NAME: \\CORP-MEAD\HUNT\COM\SHARED\OLDERS\ENTP\3230300\322866.01\TECH\CA091401211\SHETSP-AN\030201-MC.DWG				PLOT DATE: 12/18/2025 1:33 PM			
LAYOUT NAME: 01				PLOT BY: KVA RANON			
				PLOT SCALE: 1"=1'			
				WISDOT/CAD05 SHEET 42			

TRAFFIC CONTROL

CATEGORY	LOCATION	DAYS	603.8000 CONCRETE BARRIER TEMPORARY PRECAST DELIVERED	603.8125 CONCRETE BARRIER TEMPORARY PRECAST INSTALLED	603.8500 ANCHORING CONCRETE BARRIER TEMPORARY PRECAST	614.0905 CRASH CUSHIONS TEMPORARY	643.0300 TRAFFIC CONTROL DRUMS	643.0420 TRAFFIC CONTROL BARRICADES TYPE III	643.0715 TRAFFIC CONTROL WARNING LIGHTS TYPE C	643.0900 TRAFFIC CONTROL SIGNS	643.5000 TRAFFIC CONTROL	644.1810 PEDESTRIAN BARRICADE	SPV.0045.01 RESIDENTIAL DRIVEWAY TRAFFIC SIGNAL SYSTEM	SPV.0045.02 SPECIAL (02) WATERWAY BUOYS	SPV.0060.01 SPECIAL (01) TEMPORARY VEHICLE DETECTION	REMARKS
0010	STH 64	58	-	-	-	-	2,436	116	-	1,508	-	44	-	-	-	STAGE 1
0010	STH 64	98	790	790	790	6	4,116	1,078	1,960	3,626	-	44	196	-	-	STAGE 2
0010	STH 64	15	-	-	-	-	630	30	-	390	-	-	-	-	-	STAGE 3
0010	STH 64	171	-	-	-	-	-	-	-	1,248	1	-	-	-	1	STAGE 1, 2 & 3
0010	WOLF RIVER	156	-	-	-	-	-	-	-	-	-	-	-	2,496	-	STAGE 1 & 2
TOTAL 0010			790	790	790	6	7,182	1,224	1,960	6,772	1	44	196	2,496	1	
0040	STH 64	28	250	250	250	-	868	84	420	504	-	-	28	-	-	STAGE 1
0040	STH 64	28	260	260	260	-	784	84	504	560	-	-	28	-	-	STAGE 2
0040	STH 64	56	-	-	-	1	-	-	-	-	-	-	-	-	1	STAGE 1 & 2
TOTAL 0040			260	510	510	1	1,652	168	924	1,064	0	0	56	0	1	
PROJECT TOTAL			1050	1300	1300	7	8834	1392	2884	7836	1	44	252	2496	2	

TEMPORARY MARKING

CATEGORY	STATION	TO	STATION	LOCATION	643.3165 TEMPORARY MARKING LINE PAINT 6-INCH	643.3180 TEMPORARY MARKING LINE REMOVABLE TAPE 6-INCH	643.3850 TEMPORARY MARKING STOP LINE REMOVABLE TAPE 6-INCH	643.3960 TEMPORARY MARKING REMOVABLE MASK OUTTAPE 6-INCH	643.3970 TEMPORARY MARKING REMOVABLE MASK OUTTAPE 10-INCH	REMARKS
0010	355+87	-	342+87	CL	-	1,400	-	-	-	DOUBLE YELLOW CENTERLINE, STAGE 1B
0010	342+87	-	343+37	L7/RT	-	83	15	50	40	STAGE 1B
0010	343+43	-	344+71	L7/RT	-	-	60	165	150	STAGE 1B, 2, & 3A
0010	326+75	-	333+75	CL	-	1,400	-	-	-	DOUBLE YELLOW CENTERLINE, STAGE 2
0010	333+75	-	344+71	L7/RT	30	833	15	175	-	STAGE 2
0010	335+87	-	342+87	CL	-	1,400	-	-	-	DOUBLE YELLOW CENTERLINE, STAGE 3A
0010	342+87	-	343+89	L7/RT	20	503	15	50	-	STAGE 3A
TOTAL 0010			50		50	5,619	105	440	190	
0040	482+91	-	488+19	L7/RT	-	900	24	370	-	STAGE 1
0040	482+96	-	488+12	L7/RT	-	900	24	375	-	STAGE 2
0040	475+91	-	495+19	CL	-	2,800	-	280	-	STAGE 1 & 2
TOTAL 0040			0		0	4,600	48	1,025	0	
PROJECT TOTAL			50		50	10219	153	1465	190	

Addendum No. 01
ID 9140-12-81
Revised Sheet 55
September 3, 2026

SAWING/PAVEMENT							
CATEGORY	STATION	TO	STATION	LOCATION	690.0150 SAWING ASPHALT LF	690.0250 SAWING CONCRETE LF	REMARKS
0010	335+65	-	337+80	RT	250	-	STAGE 1
0010	342+86	-	343+85	RT	125	-	STAGE 1
0010	337+25	-	337+25	LT/RT	28	-	STAGE 2
0010	343+25	-	343+89	LT/RT	156	-	STAGE 2
0010	335+65	-	337+49	RT	259	-	STAGE 3
0010	337+71	-	340+15	RT	250	-	STAGE 3
0010	342+15	-	343+58	RT	143	-	STAGE 3
0010	342+98	-	344+05	RT	194	-	STAGE 3
				TOTAL 0010	1,405	0	
0040	484+66	-	484+66	LT/RT	35	-	
0040	484+87	-	485+11	LT/RT	-	43	
0040	485+39	-	485+63	LT/RT	-	43	
0040	485+84	-	485+84	LT/RT	35	-	
				TOTAL 0040	70	86	
				PROJECT TOTAL	1475	86	

CATEGORY	STATION	TO	STATION	LOCATION	DETERENT SYSTEM (STATION) (01. 341+00)	MAINTAINING BIRD INSTALLING AND	999. 2000 S.01 TURTLE EXCLUSION FENCE	999. 2100 S.
0010	337+21	-	340+13	LT	-	-	350	
0010	337+71	-	340+37	RT	-	-	335	
0010	340+37	-	341+47	WOLF RIVER	1	-	-	
0010	341+47	-	343+30	LT	-	-	295	
0010	341+64	-	343+56	RT	-	-	280	
TOTAL	0010				1		1 260	

CATEGORY	LOCATION	SPV.0060.02	SPV.0060.03
		SPECIAL (02. INSTALL STATE- SUPPLIED SOLAR FLASHING BEACON) EACH	SPECIAL (03. REMOVE EXISTING FLASHING BEACON) EACH

0010	PROJECT 9140-12-81	4	4
TOTAL 0010		4	4

	CATEGORY	STATION	TO	STATION	LOCATION	R SY EACH PORTAGE PATH)
						GEOTEXTILE TYPE TEMPORARY
						SPECIAL (04.
						SPV.0060.04
						645 0130

0010	341+47	-	343+29	LT/RT	195	1
TOTAL					0010	195
TOTAL					0010	1

ANEQUS QUANTITIES

ANEQUS QUANTITIES

PLOT SCALE: $1'' = 1'$

57

E	
---	--

WISDOT/CADDIS SHEET 42

WISDOT/CADD SHEET 42

[illegible]

BENCH MARKS

NO.	STATION	ELEV.	NORTHING	EASTING	DESCRIPTION
CP1	337+35, 45° RT	1260.30	358527.29	127902.78	CP 3/4 RB

WISCONSIN STATE DNR

EXIST R/W

WISCONSIN STATE DNR

WALTERS RD

FRONTIER COMMUNICATIONS OF WI LLC

JP & SHEILA M DRENGER

TYPE- RIPARIAN SHRUB CARR

WETLAND 1

MGS GUARDRAIL

THREE BEAM TRANSITION

POST NO. 1

STA 338+74.93

POST NO. 5

STA 338+99.93

POST NO. 9

STA 339+24.93

CAUTION

PL 387+46.46

ASPHALTIC RUMBLE STRIPS, TRANSVERSE (TYP) SEE SDD 1348

SITH 64

N88°51'05"E

334+00

335+00

336+00

337+00

338+00

339+00

340+00

BEGIN CONSTRUCTION STA 335+65

BEGIN PROJECT STA 337+25

N=358573.188

XE=727892.780

SAWCUT IS REQUIRED MATCH EXISTING

ALLIANT ENERGY - ELECTRICITY

DNR / UPPER WOLF RIVER FISHERY AREA

1 - APRON ENDWALLS FOR PIPE ARCH SLOPED SIDE DRAINS STEEL 21X15-INCH 4 TO 1 RECID INV = 1257.30'

SI (TYP)

TV

G

WI

WITTENBERG TELEPHONE COMPANY - COMMUNICATIONS

WISCONSIN PUBLIC SERVICE - GAS

5

ALAN J & JONI IM HEISTAD


01

61

2026

Profile view of the road showing existing and finished right-of-way elevations. The vertical axis represents elevation in feet, ranging from 1240 to 1270. The horizontal axis represents stationing, ranging from 333.34 to 339.74. A dashed line represents the 'EXISTING R/L PROFILE' and a solid line represents the 'FINISHED R/L PROFILE'. A vertical curve is shown with a -0.18% grade. A stationing marker 'STA 337+25.00' is indicated at station 337.22 with an elevation of 1260.22. A legend indicates that the solid line is 'FINISHED R/L ELEVATION' and the dashed line is 'EXISTING R/L PROFILE'.

Addendum No. 01
ID 9140-12-81
Revised Sheet 62
September 3, 2026

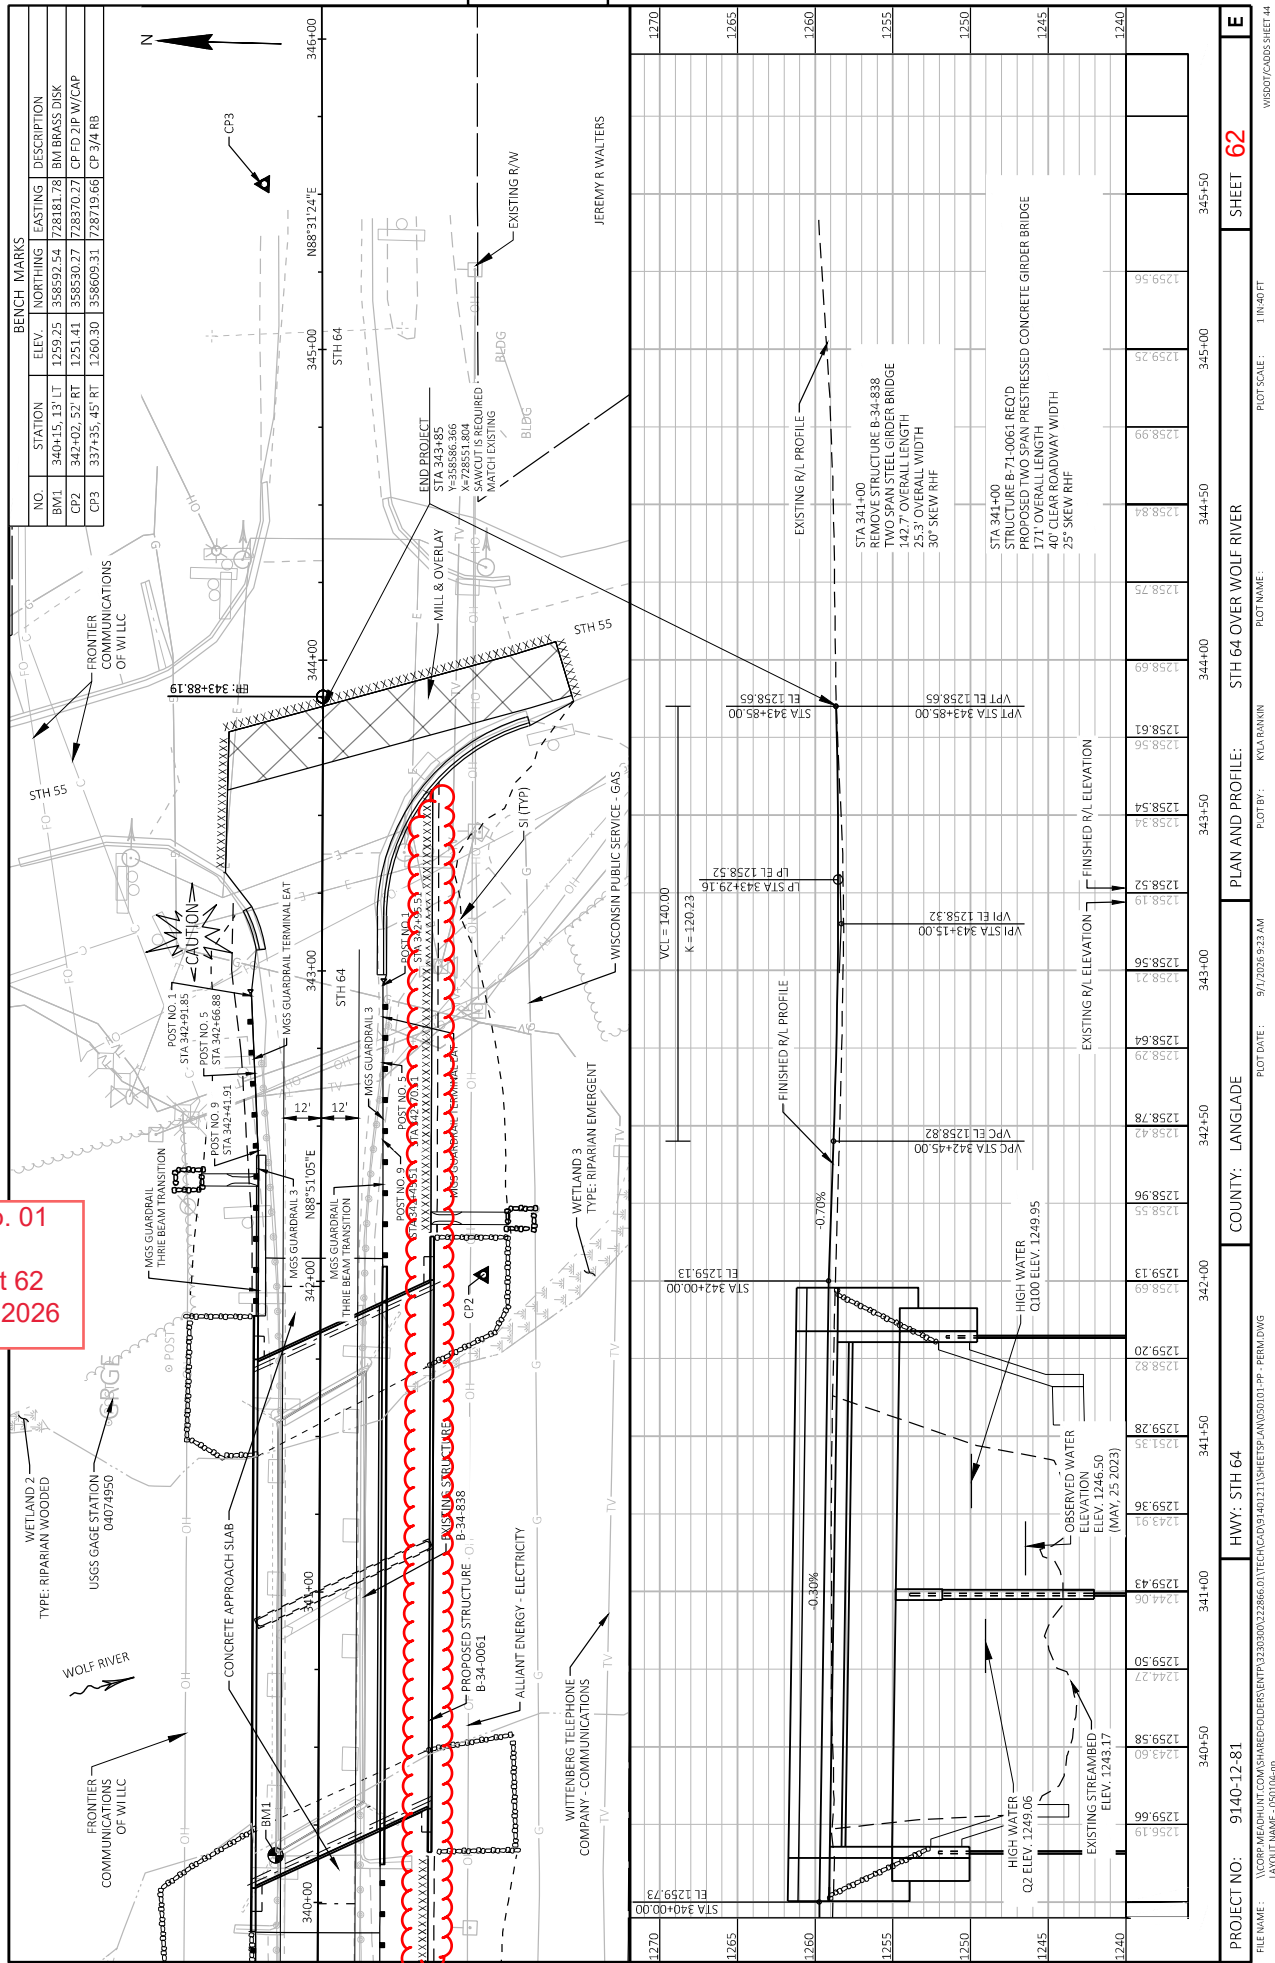



Proposal Schedule of Items

Page 1 of 9

Proposal ID: 20260915025 Project(s): 9140-12-81

Federal ID(s): WISC 2026427

SECTION: 0001

Contract Items

Alt Set ID:

Alt Mbr ID:

Proposal Line Number	Item ID Description	Approximate Quantity and Units	Unit Price	Bid Amount
0002	201.0105 Clearing	3.000 STA	_____.	_____.
0004	201.0205 Grubbing	3.000 STA	_____.	_____.
0006	203.0100 Removing Small Pipe Culverts	2.000 EACH	_____.	_____.
0008	203.0260 Removing Structure Over Waterway Minimal Debris (structure) 01. B-34-0838	1.000 EACH	_____.	_____.
0010	204.0100 Removing Concrete Pavement	210.000 SY	_____.	_____.
0012	204.0110 Removing Asphaltic Surface	2,160.000 SY	_____.	_____.
0014	204.0120 Removing Asphaltic Surface Milling	230.000 SY	_____.	_____.
0016	204.0150 Removing Curb & Gutter	192.000 LF	_____.	_____.
0018	204.0170 Removing Fence	120.000 LF	_____.	_____.
0020	204.0195 Removing Concrete Bases	4.000 EACH	_____.	_____.
0022	204.0220 Removing Inlets	1.000 EACH	_____.	_____.
0024	204.0245 Removing Storm Sewer (size) 01. 18-Inch	4.000 LF	_____.	_____.
0026	205.0100 Excavation Common	260.000 CY	_____.	_____.
0028	206.1001 Excavation for Structures Bridges (structure) 01. B-34-0061	1.000 EACH	_____.	_____.
0030	206.5001 Cofferdams (structure) 01. B-34-0061	1.000 EACH	_____.	_____.



Proposal Schedule of Items

Page 2 of 9

Proposal ID: 20260915025 Project(s): 9140-12-81

Federal ID(s): WISC 2026427

SECTION: 0001

Contract Items

Alt Set ID:

Alt Mbr ID:

Proposal Line Number	Item ID Description	Approximate Quantity and Units	Unit Price	Bid Amount
0032	208.0100 Borrow	995.000 CY	_____.	_____.
0034	210.1500 Backfill Structure Type A	730.000 TON	_____.	_____.
0036	305.0110 Base Aggregate Dense 3/4-Inch	120.000 TON	_____.	_____.
0038	305.0120 Base Aggregate Dense 1 1/4-Inch	2,734.000 TON	_____.	_____.
0040	415.0090 Concrete Pavement 9-Inch	167.000 SY	_____.	_____.
0042	415.0410 Concrete Pavement Approach Slab	295.000 SY	_____.	_____.
0044	455.0605 Tack Coat	205.000 GAL	_____.	_____.
0046	465.0105 Asphaltic Surface	790.000 TON	_____.	_____.
0048	465.0125 Asphaltic Surface Temporary	8.000 TON	_____.	_____.
0050	465.0315 Asphaltic Flumes	19.000 SY	_____.	_____.
0052	465.0580 Asphaltic Rumble Strips, Transverse	17.000 SY	_____.	_____.
0054	502.0100 Concrete Masonry Bridges	623.000 CY	_____.	_____.
0056	502.3200 Protective Surface Treatment	751.000 SY	_____.	_____.
0058	502.3210 Pigmented Surface Sealer	350.000 SY	_____.	_____.
0060	503.0137 Prestressed Girder Type I 36W-Inch	1,168.000 LF	_____.	_____.
0062	505.0400 Bar Steel Reinforcement HS Structures	14,240.000 LB	_____.	_____.



Proposal Schedule of Items

Page 3 of 9

Proposal ID: 20260915025 Project(s): 9140-12-81

Federal ID(s): WISC 2026427

SECTION: 0001

Contract Items

Alt Set ID:

Alt Mbr ID:

Proposal Line Number	Item ID Description	Approximate Quantity and Units	Unit Price	Bid Amount
0064	505.0600 Bar Steel Reinforcement HS Coated Structures	88,340.000 LB	_____.	_____.
0066	506.2605 Bearing Pads Elastomeric Non-Laminated	28.000 EACH	_____.	_____.
0068	506.4000 Steel Diaphragms (structure) 01. B-34-0061	24.000 EACH	_____.	_____.
0070	507.0200 Treated Lumber and Timber	2.000 MBM	_____.	_____.
0072	509.5100.S Polymer Overlay	266.000 SY	_____.	_____.
0074	511.1200 Temporary Shoring (structure) 01. B-34-0061	733.000 SF	_____.	_____.
0076	513.7011 Railing Steel Type C2	198.000 LF	_____.	_____.
0078	516.0500 Rubberized Membrane Waterproofing	30.000 SY	_____.	_____.
0080	521.1705 Apron Endwalls for Pipe Arch Sloped Side Drains Steel 21x15-Inch 4 to 1	3.000 EACH	_____.	_____.
0082	521.3721 Pipe Arch Corrugated Steel 21x15-Inch	84.000 LF	_____.	_____.
0084	550.0010 Pre-Boring Unconsolidated Materials	738.000 LF	_____.	_____.
0086	550.1120 Piling Steel HP 12-Inch x 53 Lb	1,535.000 LF	_____.	_____.
0088	601.0553 Concrete Curb & Gutter 4-Inch Sloped 36-Inch Type D	14.000 LF	_____.	_____.
0090	601.0588 Concrete Curb & Gutter 4-Inch Sloped 36-Inch Type TBT	156.000 LF	_____.	_____.



Proposal Schedule of Items

Page 4 of 9

Proposal ID: 20260915025 Project(s): 9140-12-81

Federal ID(s): WISC 2026427

SECTION: 0001

Contract Items

Alt Set ID:

Alt Mbr ID:

Proposal Line Number	Item ID Description	Approximate Quantity and Units	Unit Price	Bid Amount
0092	603.8000 Concrete Barrier Temporary Precast Delivered	1,050.000 LF	_____.	_____.
0094	603.8125 Concrete Barrier Temporary Precast Installed	1,300.000 LF	_____.	_____.
0096	603.8500 Anchoring Concrete Barrier Temporary Precast	1,300.000 LF	_____.	_____.
0098	606.0200 Riprap Medium	6.000 CY	_____.	_____.
0100	606.0300 Riprap Heavy	528.000 CY	_____.	_____.
0102	608.0418 Storm Sewer Pipe Reinforced Concrete Class IV 18-Inch	8.000 LF	_____.	_____.
0104	611.0530 Manhole Covers Type J	1.000 EACH	_____.	_____.
0106	611.0615 Inlet Covers Type F	1.000 EACH	_____.	_____.
0108	611.1004 Catch Basins 4-FT Diameter	1.000 EACH	_____.	_____.
0110	611.2004 Manholes 4-FT Diameter	1.000 EACH	_____.	_____.
0112	612.0406 Pipe Underdrain Wrapped 6-Inch	206.000 LF	_____.	_____.
0114	614.0150 Anchor Assemblies for Steel Plate Beam Guard	4.000 EACH	_____.	_____.
0116	614.0396 Guardrail Mow Strip Asphalt	102.000 SY	_____.	_____.
0118	614.0905 Crash Cushions Temporary	7.000 EACH	_____.	_____.
0120	614.0920 Salvaged Rail	686.000 LF	_____.	_____.



Proposal Schedule of Items

Page 5 of 9

Proposal ID: 20260915025 Project(s): 9140-12-81

Federal ID(s): WISC 2026427

SECTION: 0001

Contract Items

Alt Set ID:

Alt Mbr ID:

Proposal Line Number	Item ID Description	Approximate Quantity and Units	Unit Price	Bid Amount
0122	614.2300 MGS Guardrail 3	163.000 LF	_____.	_____.
0124	614.2500 MGS Thrie Beam Transition	156.000 LF	_____.	_____.
0126	614.2610 MGS Guardrail Terminal EAT	4.000 EACH	_____.	_____.
0128	619.1000 Mobilization	1.000 EACH	_____.	_____.
0130	625.0100 Topsoil	2,310.000 SY	_____.	_____.
0132	628.1905 Mobilizations Erosion Control	3.000 EACH	_____.	_____.
0134	628.1910 Mobilizations Emergency Erosion Control	3.000 EACH	_____.	_____.
0136	628.2008 Erosion Mat Urban Class I Type B	2,320.000 SY	_____.	_____.
0138	628.6005 Turbidity Barriers	350.000 SY	_____.	_____.
0140	628.7015 Inlet Protection Type C	2.000 EACH	_____.	_____.
0142	628.7504 Temporary Ditch Checks	36.000 LF	_____.	_____.
0144	628.7555 Culvert Pipe Checks	6.000 EACH	_____.	_____.
0146	629.0210 Fertilizer Type B	1.400 CWT	_____.	_____.
0148	630.0120 Seeding Mixture No. 20	104.000 LB	_____.	_____.
0150	634.0614 Posts Wood 4x6-Inch x 14-FT	21.000 EACH	_____.	_____.
0152	637.2230 Signs Type II Reflective F	26.700 SF	_____.	_____.



Proposal Schedule of Items

Page 6 of 9

Proposal ID: 20260915025 Project(s): 9140-12-81

Federal ID(s): WISC 2026427

SECTION: 0001

Contract Items

Alt Set ID:

Alt Mbr ID:

Proposal Line Number	Item ID Description	Approximate Quantity and Units	Unit Price	Bid Amount
0154	638.2102 Moving Signs Type II	23.000 EACH	_____.	_____.
0156	638.2602 Removing Signs Type II	5.000 EACH	_____.	_____.
0158	638.3000 Removing Small Sign Supports	17.000 EACH	_____.	_____.
0160	642.5201 Field Office Type C	1.000 EACH	_____.	_____.
0162	643.0300 Traffic Control Drums	8,834.000 DAY	_____.	_____.
0164	643.0420 Traffic Control Barricades Type III	1,392.000 DAY	_____.	_____.
0166	643.0715 Traffic Control Warning Lights Type C	2,884.000 DAY	_____.	_____.
0168	643.0900 Traffic Control Signs	7,836.000 DAY	_____.	_____.
0170	643.3165 Temporary Marking Line Paint 6-Inch	50.000 LF	_____.	_____.
0172	643.3180 Temporary Marking Line Removable Tape 6-Inch	10,219.000 LF	_____.	_____.
0174	643.3850 Temporary Marking Stop Line Removable Tape 18-Inch	153.000 LF	_____.	_____.
0176	643.3960 Temporary Marking Removable Mask Out Tape 6-Inch	1,465.000 LF	_____.	_____.
0178	643.3970 Temporary Marking Removable Mask Out Tape 10-Inch	190.000 LF	_____.	_____.
0180	643.5000 Traffic Control	1.000 EACH	_____.	_____.
0182	644.1810 Temporary Pedestrian Barricade	44.000 LF	_____.	_____.



Proposal Schedule of Items

Page 7 of 9

Proposal ID: 20260915025 Project(s): 9140-12-81

Federal ID(s): WISC 2026427

SECTION: 0001

Contract Items

Alt Set ID:

Alt Mbr ID:

Proposal Line Number	Item ID Description	Approximate Quantity and Units	Unit Price	Bid Amount
0184	645.0111 Geotextile Type DF Schedule A	160.000 SY	_____.	_____.
0186	645.0120 Geotextile Type HR	800.000 SY	_____.	_____.
0188	645.0130 Geotextile Type R	195.000 SY	_____.	_____.
0190	646.2020 Marking Line Epoxy 6-Inch	1,462.000 LF	_____.	_____.
0192	646.2040 Marking Line Grooved Wet Ref Epoxy 6-Inch	1,164.000 LF	_____.	_____.
0194	646.6120 Marking Stop Line Epoxy 18-Inch	18.000 LF	_____.	_____.
0196	650.4000 Construction Staking Storm Sewer	2.000 EACH	_____.	_____.
0198	650.4500 Construction Staking Subgrade	650.000 LF	_____.	_____.
0200	650.5000 Construction Staking Base	650.000 LF	_____.	_____.
0202	650.5500 Construction Staking Curb Gutter and Curb & Gutter	170.000 LF	_____.	_____.
0204	650.6000 Construction Staking Pipe Culverts	2.000 EACH	_____.	_____.
0206	650.6501 Construction Staking Structure Layout (structure) 01. B-34-0061	1.000 EACH	_____.	_____.
0208	650.7000 Construction Staking Concrete Pavement	125.000 LF	_____.	_____.
0210	650.9911 Construction Staking Supplemental Control (project) 01. 9140-12-81	1.000 EACH	_____.	_____.
0212	650.9920 Construction Staking Slope Stakes	650.000 LF	_____.	_____.



Proposal Schedule of Items

Page 8 of 9

Proposal ID: 20260915025 Project(s): 9140-12-81

Federal ID(s): WISC 2026427

SECTION: 0001

Contract Items

Alt Set ID:

Alt Mbr ID:

Proposal Line Number	Item ID Description	Approximate Quantity and Units	Unit Price	Bid Amount
0214	661.0101 Temporary Traffic Signals for Bridges (structure) 01. B-34-0061	1.000 EACH	_____.	_____.
0216	661.0101 Temporary Traffic Signals for Bridges (structure) 02. B-34-0024	1.000 EACH	_____.	_____.
0218	690.0150 Sawing Asphalt	1,475.000 LF	_____.	_____.
0220	690.0250 Sawing Concrete	86.000 LF	_____.	_____.
0222	715.0502 Incentive Strength Concrete Structures	3,738.000 DOL	1.00000	3,738.00
0224	715.0720 Incentive Compressive Strength Concrete Pavement	500.000 DOL	1.00000	500.00
0226	999.2000.S Installing and Maintaining Bird Deterrent System (station) 01. 341+00	1.000 EACH	_____.	_____.
0228	999.2100.S Installing and Maintaining Climbing Turtle Exclusion Fence	1,260.000 LF	_____.	_____.
0230	ASP.1T0A On-the-Job Training Apprentice at \$5.00/HR	2,000.000 HRS	5.00000	10,000.00
0232	ASP.1T0G On-the-Job Training Graduate at \$5.00/HR	1,260.000 HRS	5.00000	6,300.00
0234	SPV.0045 Special 01. Residential Driveway Traffic Signal System	252.000 DAY	_____.	_____.
0236	SPV.0045 Special 02. Waterway Buoys	2,496.000 DAY	_____.	_____.
0238	SPV.0060 Special 01. Temporary Vehicle Detection	2.000 EACH	_____.	_____.
0240	SPV.0060 Special 02. Install State-Supplied Solar Flashing Beacon	4.000 EACH	_____.	_____.



Proposal Schedule of Items

Page 9 of 9

Proposal ID: 20260915025 Project(s): 9140-12-81

Federal ID(s): WISC 2026427

SECTION: 0001

Contract Items

Alt Set ID:

Alt Mbr ID:

Proposal Line Number	Item ID Description	Approximate Quantity and Units	Unit Price	Bid Amount
0242	SPV.0060 Special 03. Remove Existing Flashing Beacon	4.000 EACH	_____.	_____.
0244	SPV.0060 Special 04. Temporary Portage Path	1.000 EACH	_____.	_____.
0246	SPV.0060 Special 05. Pipe Joint Collar External Rubber 18-Inch	1.000 EACH	_____.	_____.
0248	SPV.0195 Special 01. Infill Riprap B-34-0061	287.000 TON	_____.	_____.
Section: 0001			Total:	_____.
			Total Bid:	_____.