



Wisconsin Department of Transportation

September 10, 2026

**Division of Transportation Systems
Development**

Bureau of Project Development
4822 Madison Yards Way, 4th Floor South
Madison, WI 53705

Telephone: (608) 266-1631

Facsimile (FAX): (608) 266-8459

NOTICE TO ALL CONTRACTORS:

Proposal #25: 9140-12-81, WISC 2026427
Antigo - Langlade
Wolf River Bridge B-34-0061
STH 64
Langlade County

Letting of September 15, 2026

This is Addendum No. 02, which provides for the following:

Plan Sheets:

Revised Plan Sheets	
Plan Sheet	Plan Sheet Title (brief description of changes to sheet)
188	Combination Railing Type "3T"



The responsibility for notifying potential subcontractors and suppliers of these changes remains with the prime contractor.

Sincerely,

Mike Coleman

Proposal Development Specialist
Proposal Management Section

END OF ADDENDUM

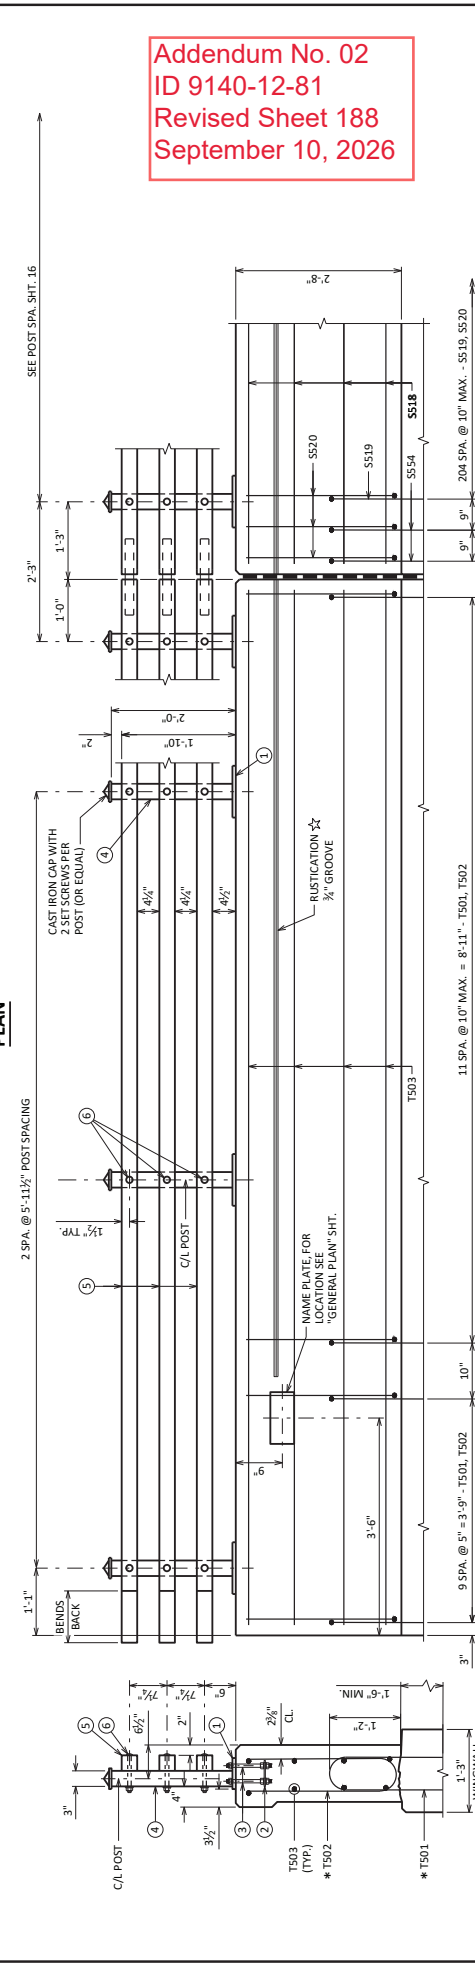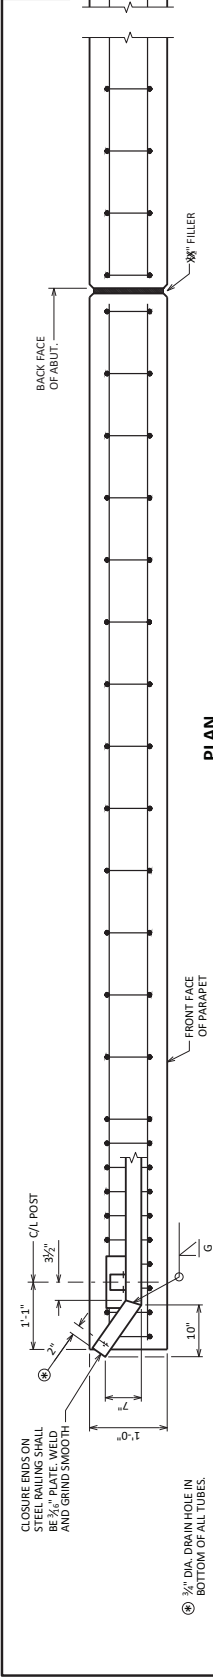

ELEVATION OF PARAPET
★ END 3/4\"/>


BILL OF BARS

NOTE: THE FIRST OR FIRST TWO DIGITS OF THE BAR MARK SIGNIFIES THE BAR SIZE.

BAR MARK	W. ABUT.	E. ABUT.	LENGTH	BAR SERIES	LOCATION
T501	X	22	6'-0"	X	PARAPET VERT.
T502	X	22	4'-9"	X	PARAPET VERT.
T503	X	8	13'-7"		PARAPET HORIZ.

END VIEW


★ ADJUST LOCATIONS OF BARS TO ALLOW PLACEMENT OF ANCHOR ASSEMBLY FOR RAILING.

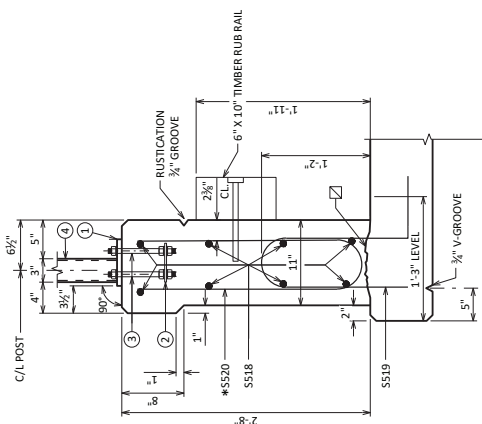

SECTION THRU PARAPET ON BRIDGE



SPACE RUB RAIL ANCHORS AT 5'-0" MAXIMUM CENTERS. ADJUST ANCHORAGES TO CLEAR PARAPET REINFORCEMENT.
PROVIDE BREAK IN RUB RAIL AT PARAPET FILLER JOINTS.
HARDWARE, ANCHORS, AND INSTALLATION TO BE INCIDENTAL TO BID ITEM "TREATED LUMBER AND TIMBER".
☒ HORIZ. CONST. JOINT-STRIKE OFF AS SHOWN AND LEAVEROUGH.

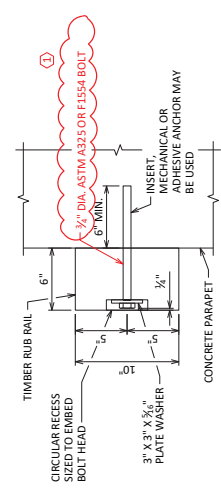

TIMBER RUB RAIL ATTACHMENT

Addendum No. 02
ID 9140-12-81
Revised Sheet 188
September 10, 2026