


USH 10
 ECON T UCT OUT IDE OU DE

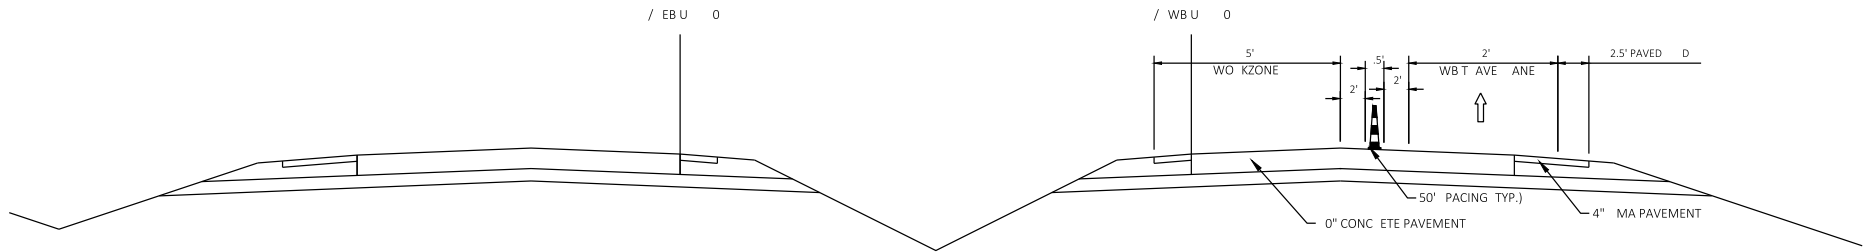

USH 10
 IN IDE ANE CONC ETE EPAI AND
 ECON T UCT IN IDE OU DE

P OJECT NO: 5 0-02-62

WY: U 0

COUNTY: WAUPACA

T AFFIC TAGING - WE TBOUND

EET

E

FILE NAME: Y:\MI WAUKEE\20300\20335.02\ENG_DOC\5 0-02-62\5 00262\ EET\02600 - .DWG
 AYOUT NAME - D - 0ft


P OT DATE: 5/3/2024 0: 4 AM

P OT BY: C EGG, EAT E

P OT NAME:

P OT CA E: 1 IN: 0 FT

WI DOT/CADD EET-42

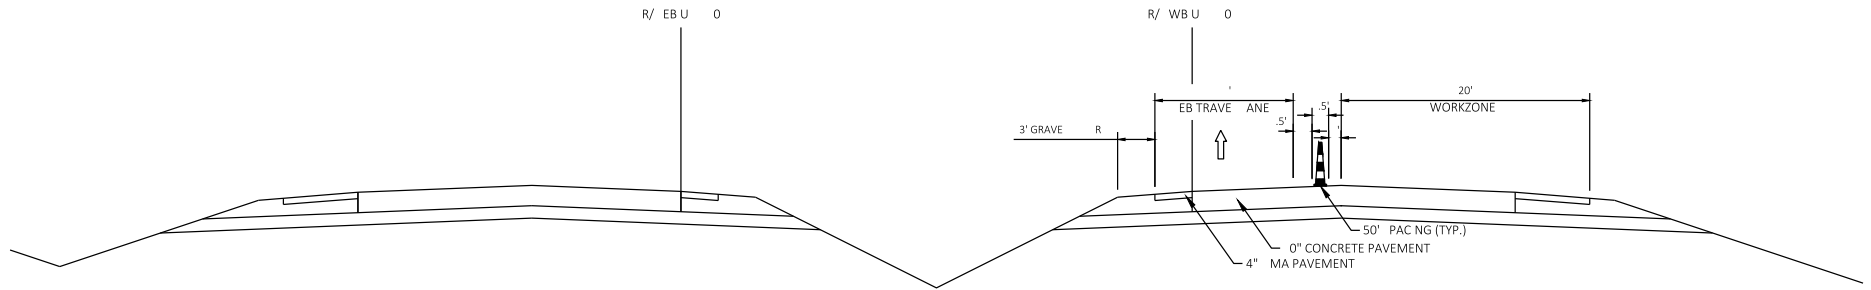

USH 10
 OUT E ANE CONCRETE REPA R

PROJECT NO: 5 0-02-62

WY: U 0

COUNTY: WAUPACA

TRAFF C TAG NG - WE TBOUN

EET

E

FILE NAME: Y:\M1\WAUKEE\20300\20335.02\ENG_OC\5 0-02-62\5 00262\ EET\02600 - . . WG
 LAYOUT NAME - 02- 0ft

PLOT DATE: 5/3/2024 0: 4 AM

PLOT BY: C EGG, EAT ER

PLOT NAME:

PLOT SCALE: 1 N: 0 FT

WI OT/CA EET-42