


STAGE 1
LOOKING NORTH
MILL AND OVERLAY INSIDE TRAVEL LANE AND SHOULDER




STAGE 2
LOOKING NORTH
MILL AND OVERLAY OUTSIDE TRAVEL LANE AND SHOULDER

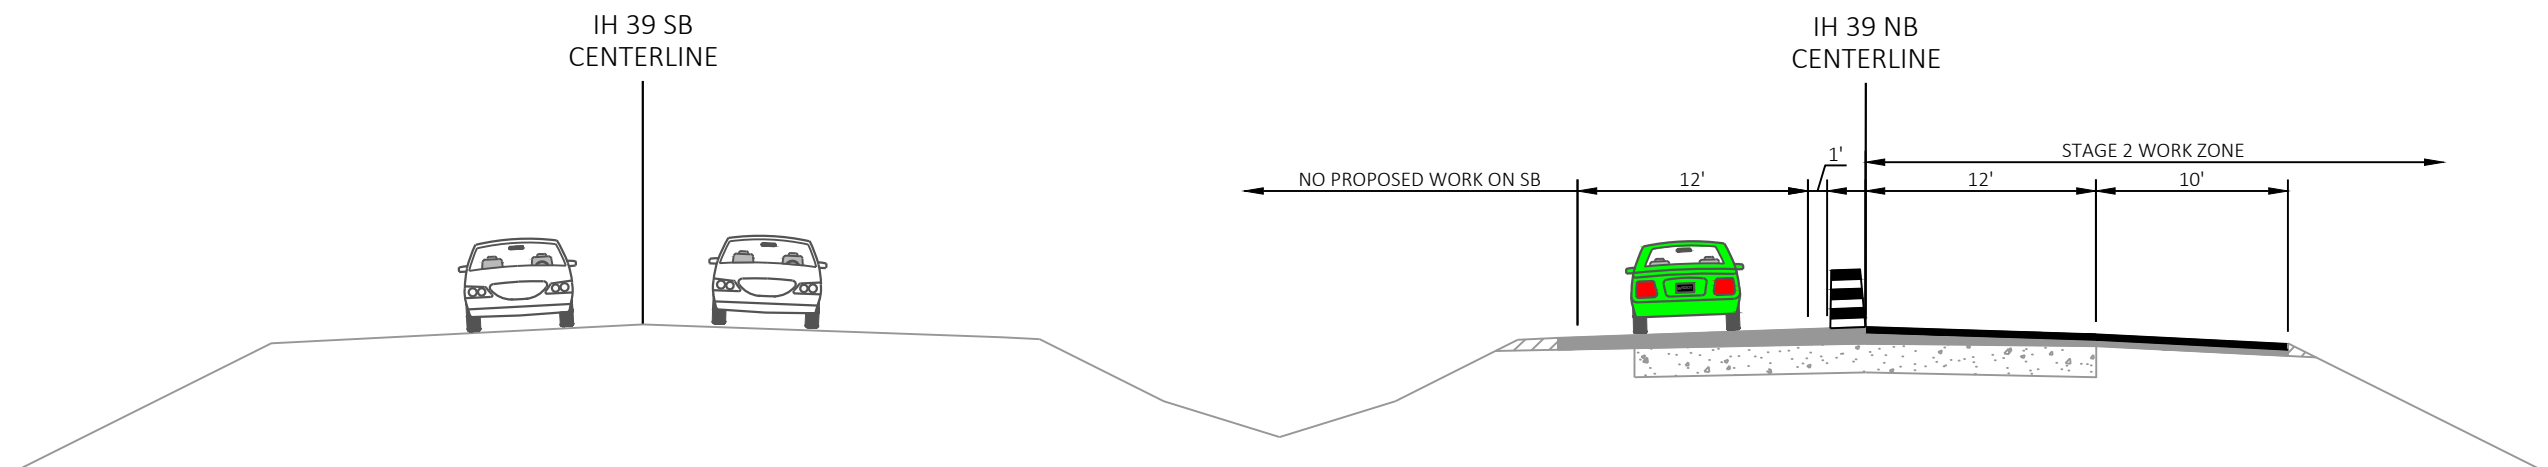


PRELIMINARY
IH 39/US 51 NB
CTY O - WIS 54, NB
PORTAGE & WAUSHARA COUNTIES

PROJECT ID 1166-05-10/80
PUBLIC INVOLVEMENT MEETING



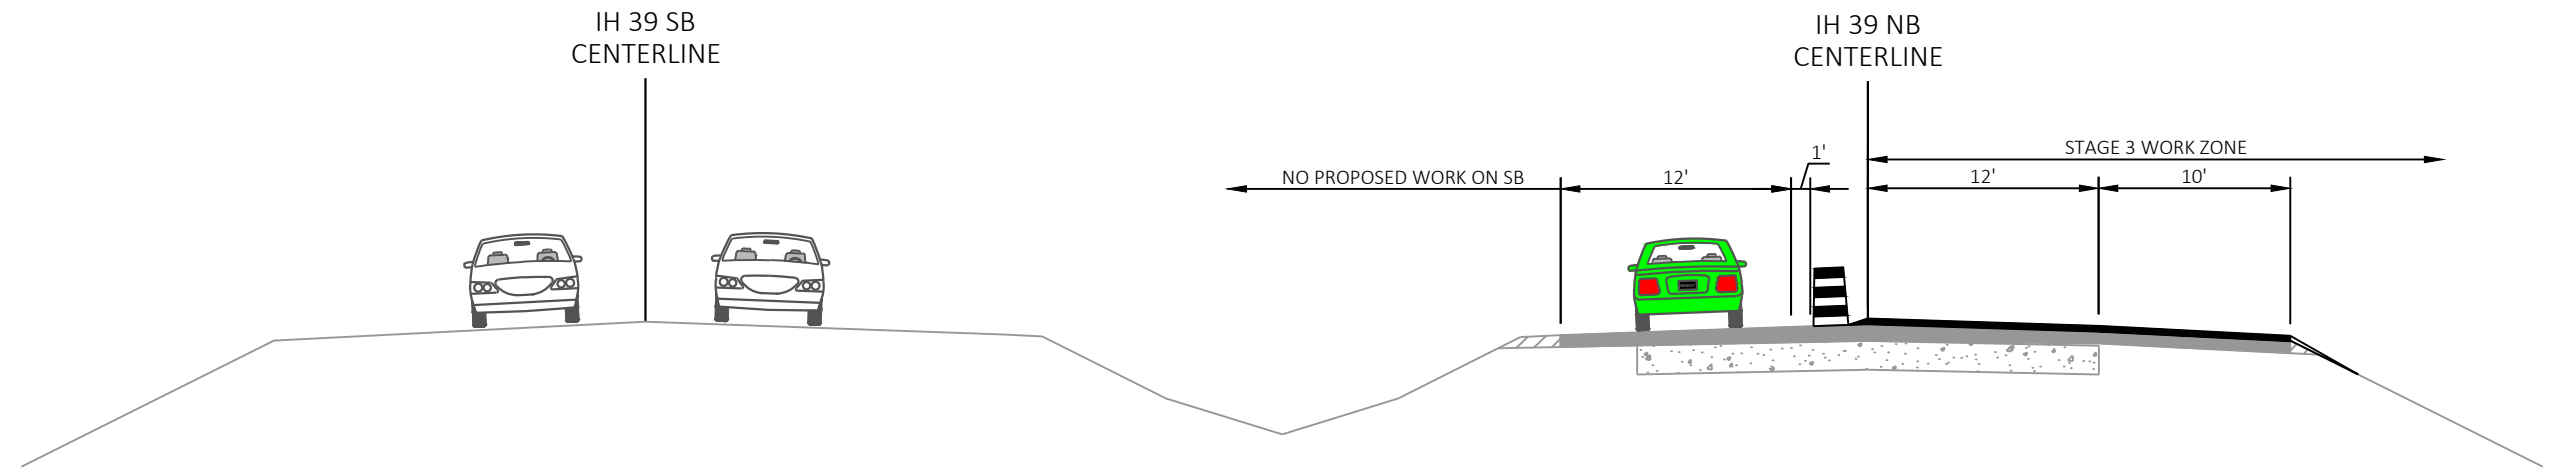

STAGE 3
LOOKING NORTH
PAVE OUTSIDE TRAVEL LANE AND SHOULDER

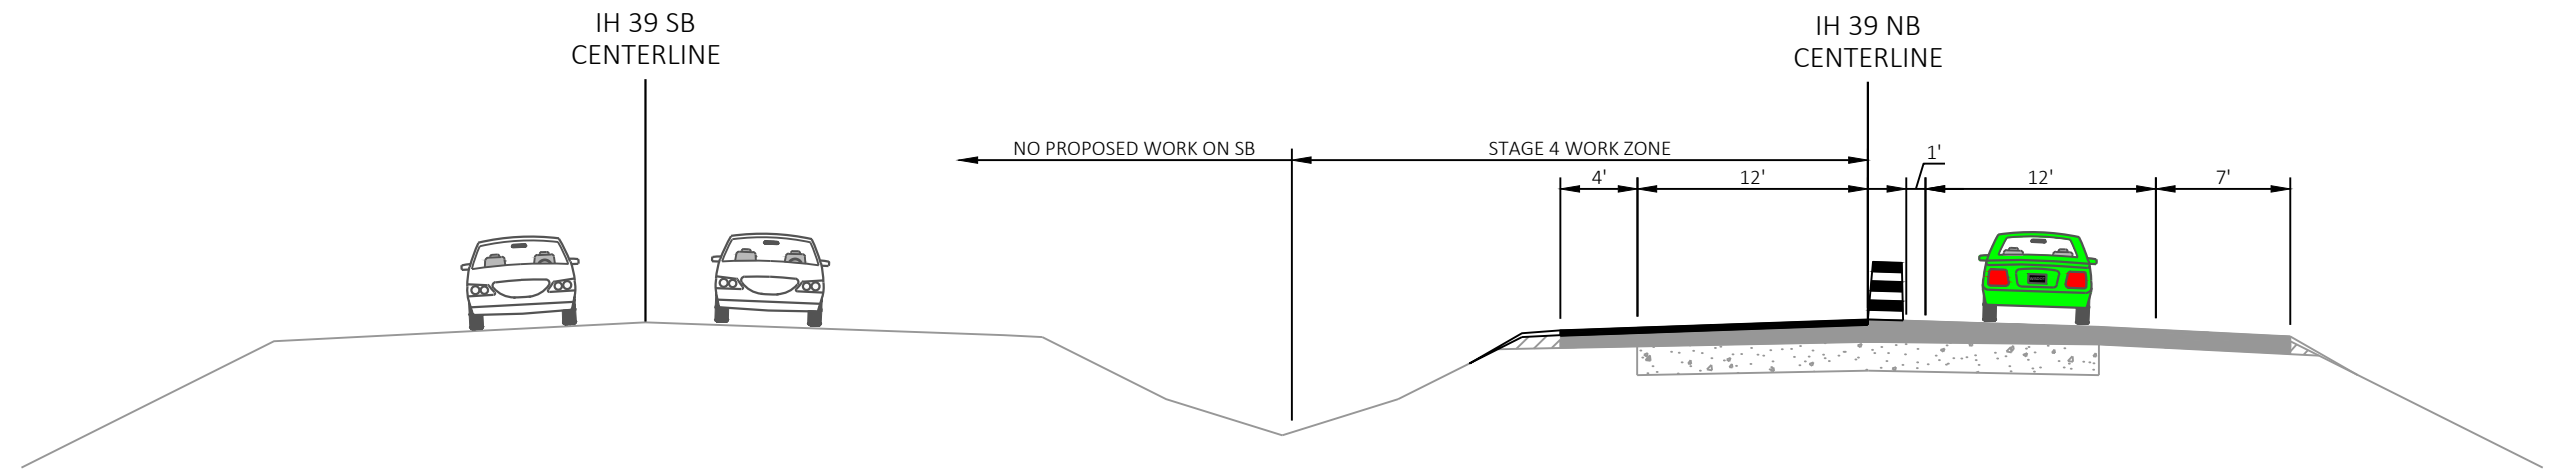

STAGE 4
LOOKING NORTH
PAVE INSIDE TRAVEL LANE AND SHOULDER



PRELIMINARY
IH 39/US 51 NB
CTY O - WIS 54, NB
PORTAGE & WAUSHARA COUNTIES

PROJECT ID 1166-05-10/80
PUBLIC INVOLVEMENT MEETING

