


FINISHED TYPICAL SECTION

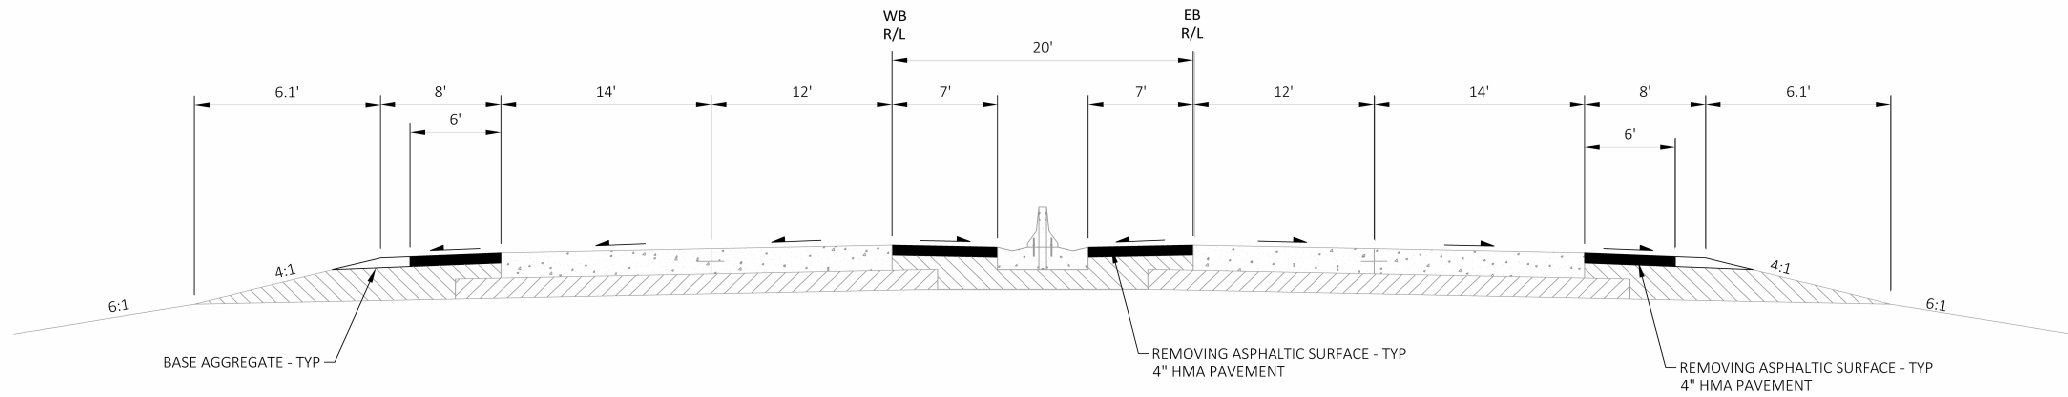


FINISHED TYPICAL SECTION


Public Involvement Meeting 6/18/2025



Public Involvement Meeting 6/18/2025

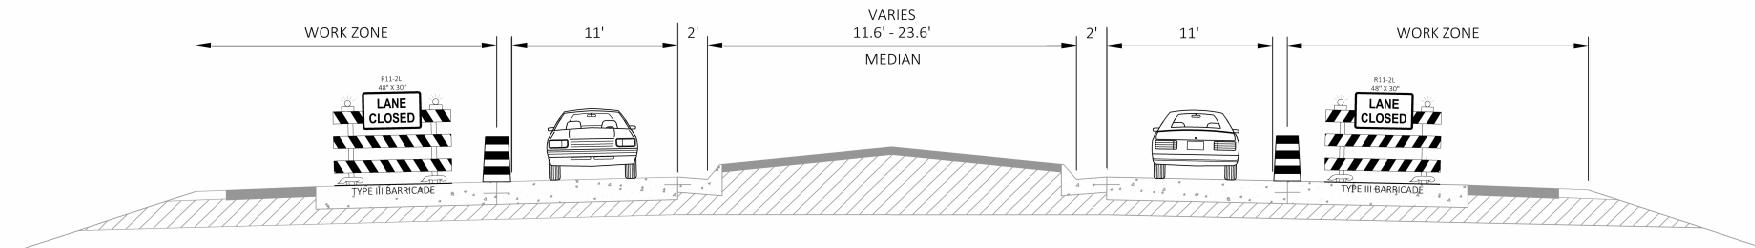

TRAFFIC CONTROL TYPICAL SECTION
CTH J - OUTSIDE LANE CLOSURE

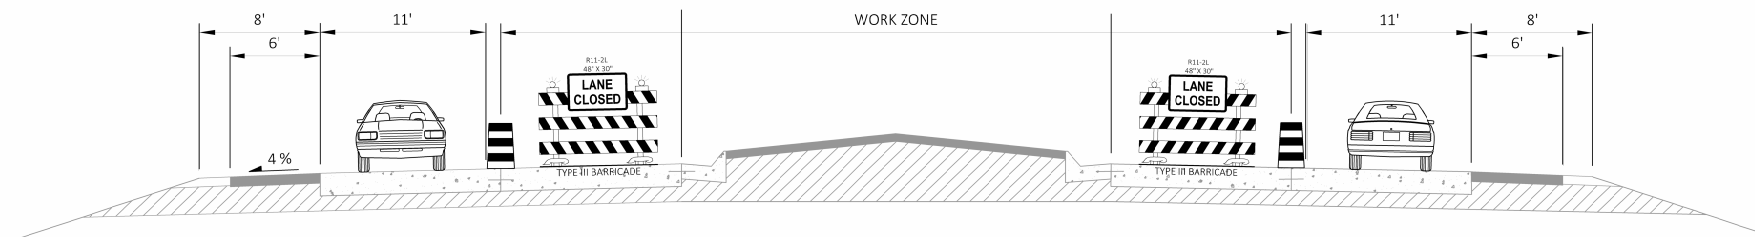

TRAFFIC CONTROL TYPICAL SECTION
CTH J - INSIDE LANE CLOSURE

Public Involvement Meeting 6/18/2025



Public Involvement Meeting 6/18/2025