





ALTERNATIVE 1
***North- and Southbound Left-Turn Lanes,
Northbound Right-Turn Lane***

PROJECT NO: 1170-16-72	HWY: US 51	COUNTY: ONEIDA	ALTERNATIVE 1 - NB/SB LEFT-TURN LANE, NB RIGHT-TURN LANE	SHEET	E
------------------------	------------	----------------	--	-------	---

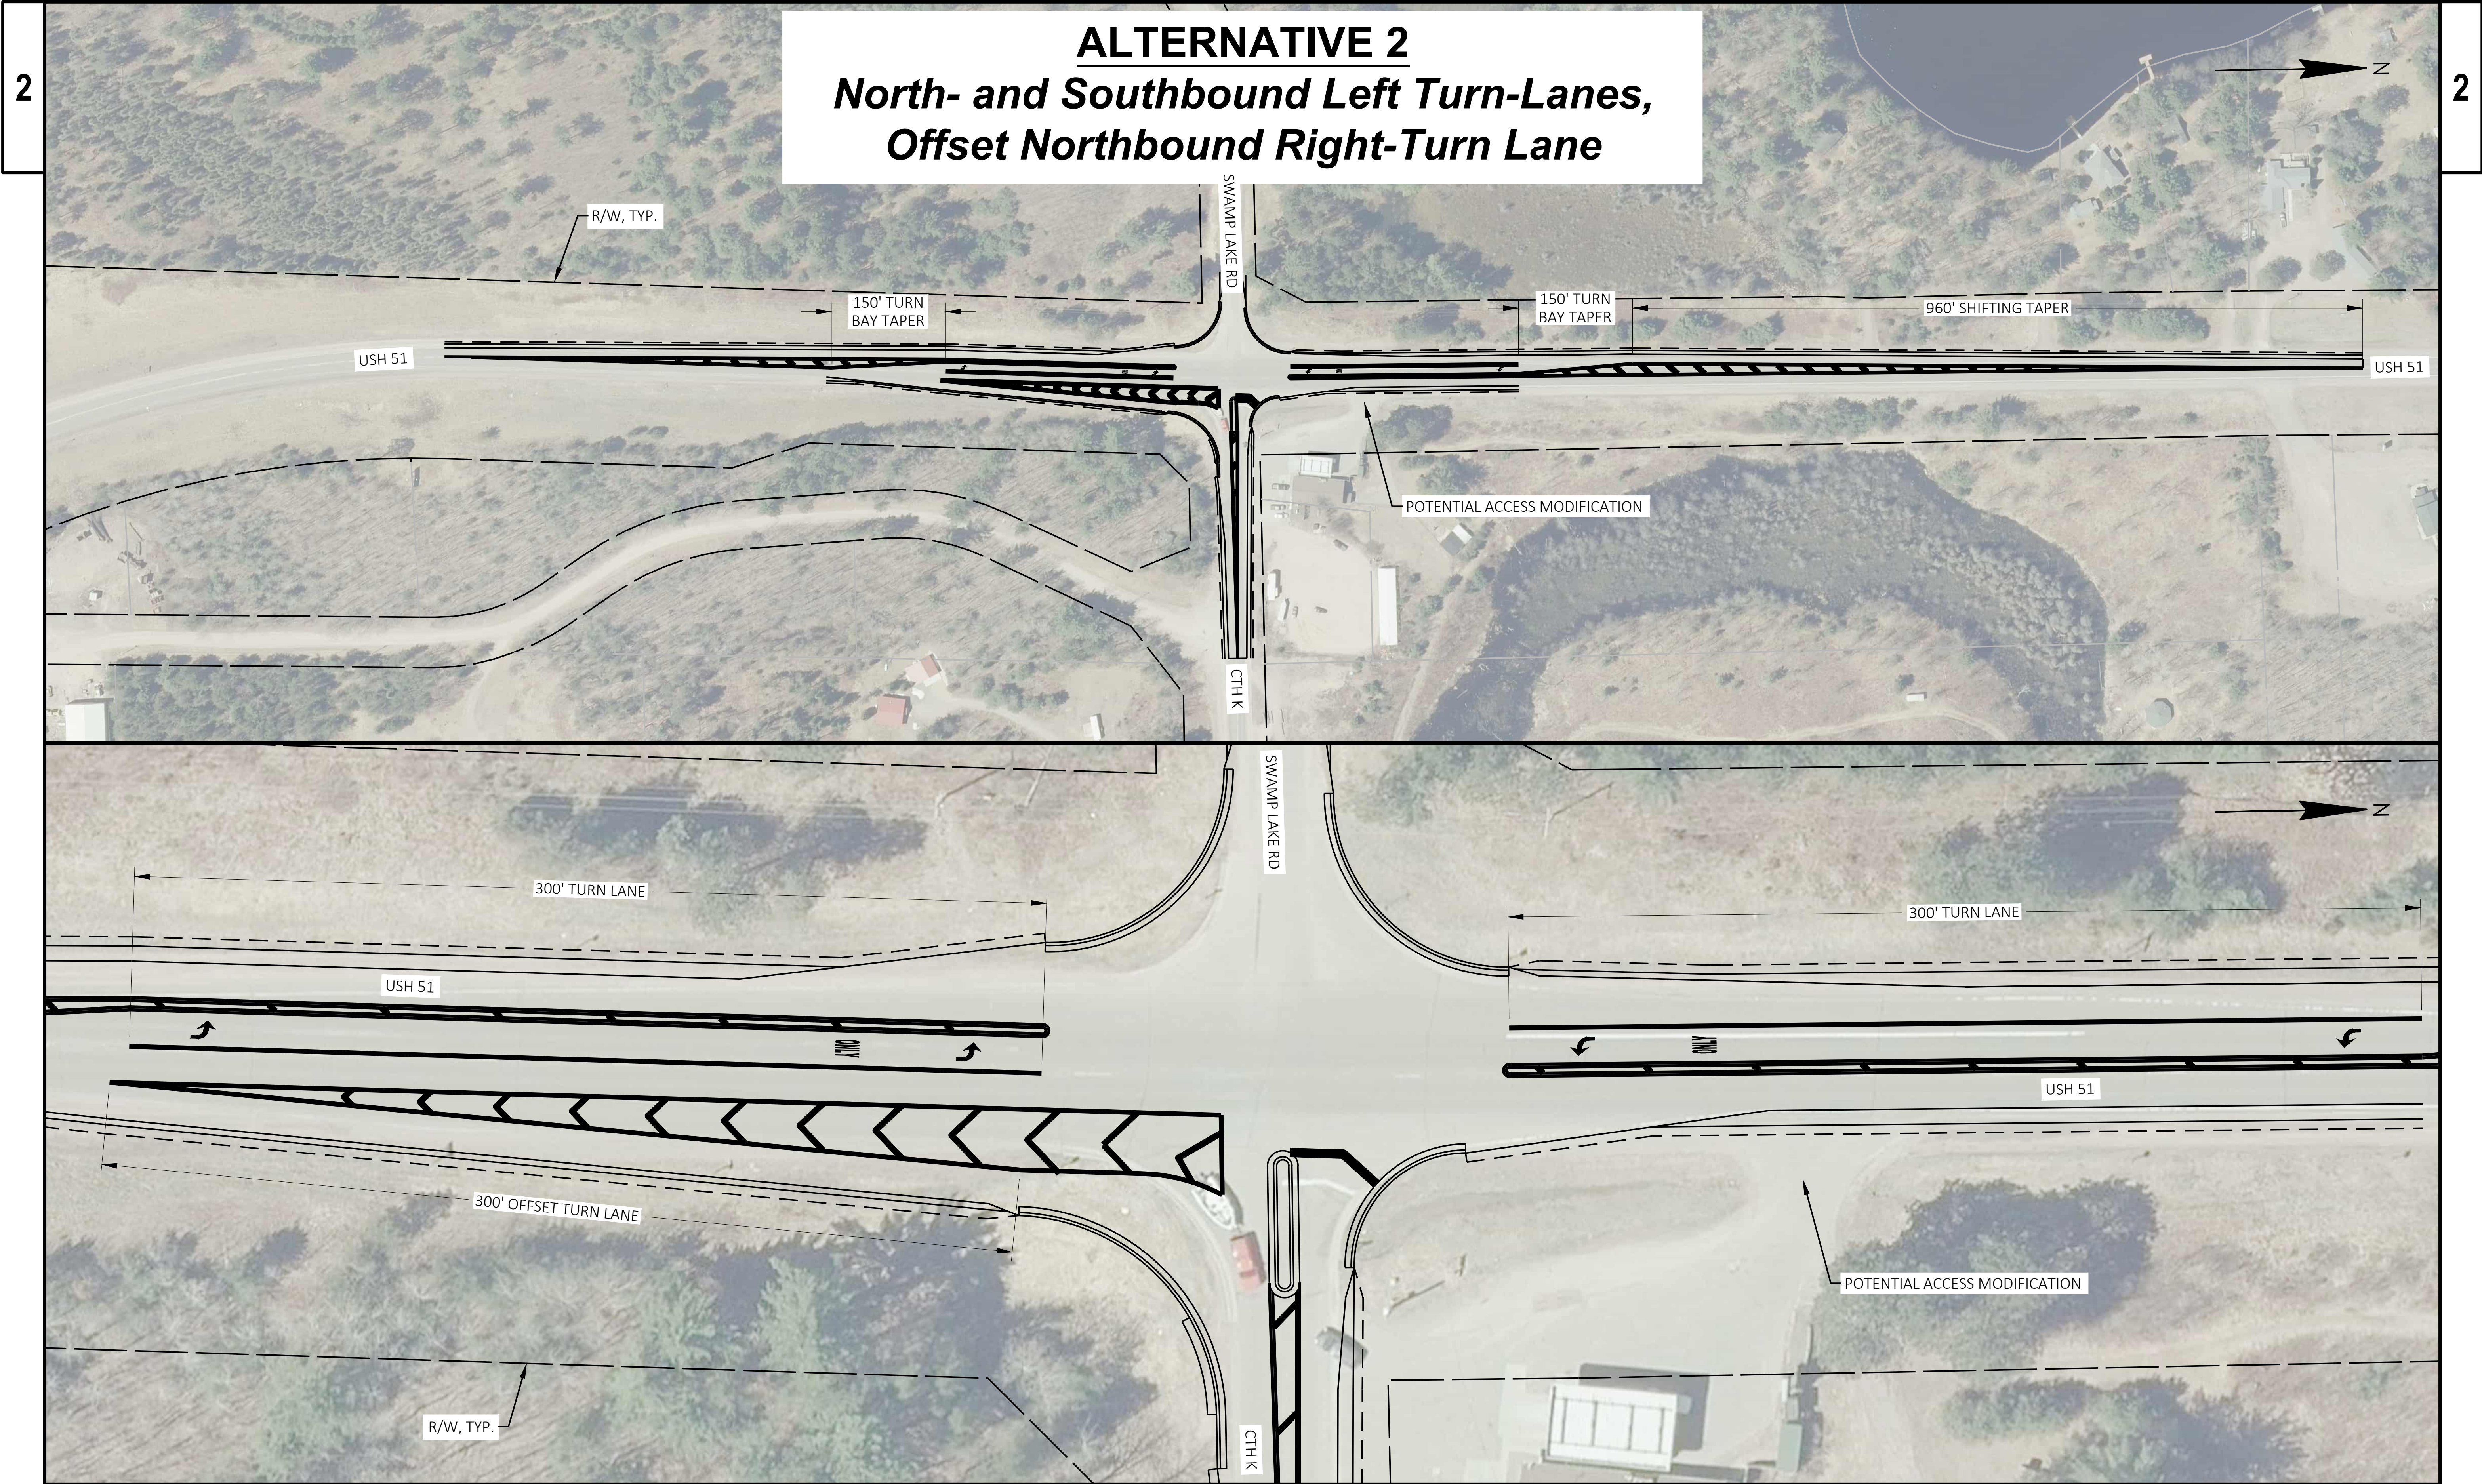

PROJECT NO: 1170-16-72	HWY: US 51	COUNTY: ONEIDA	ALTERNATIVE 2 - NB & SB LEFT-TURN LANE, NB OFFSET RIGHT-TURN LANE	SHEET	E
------------------------	------------	----------------	---	-------	---

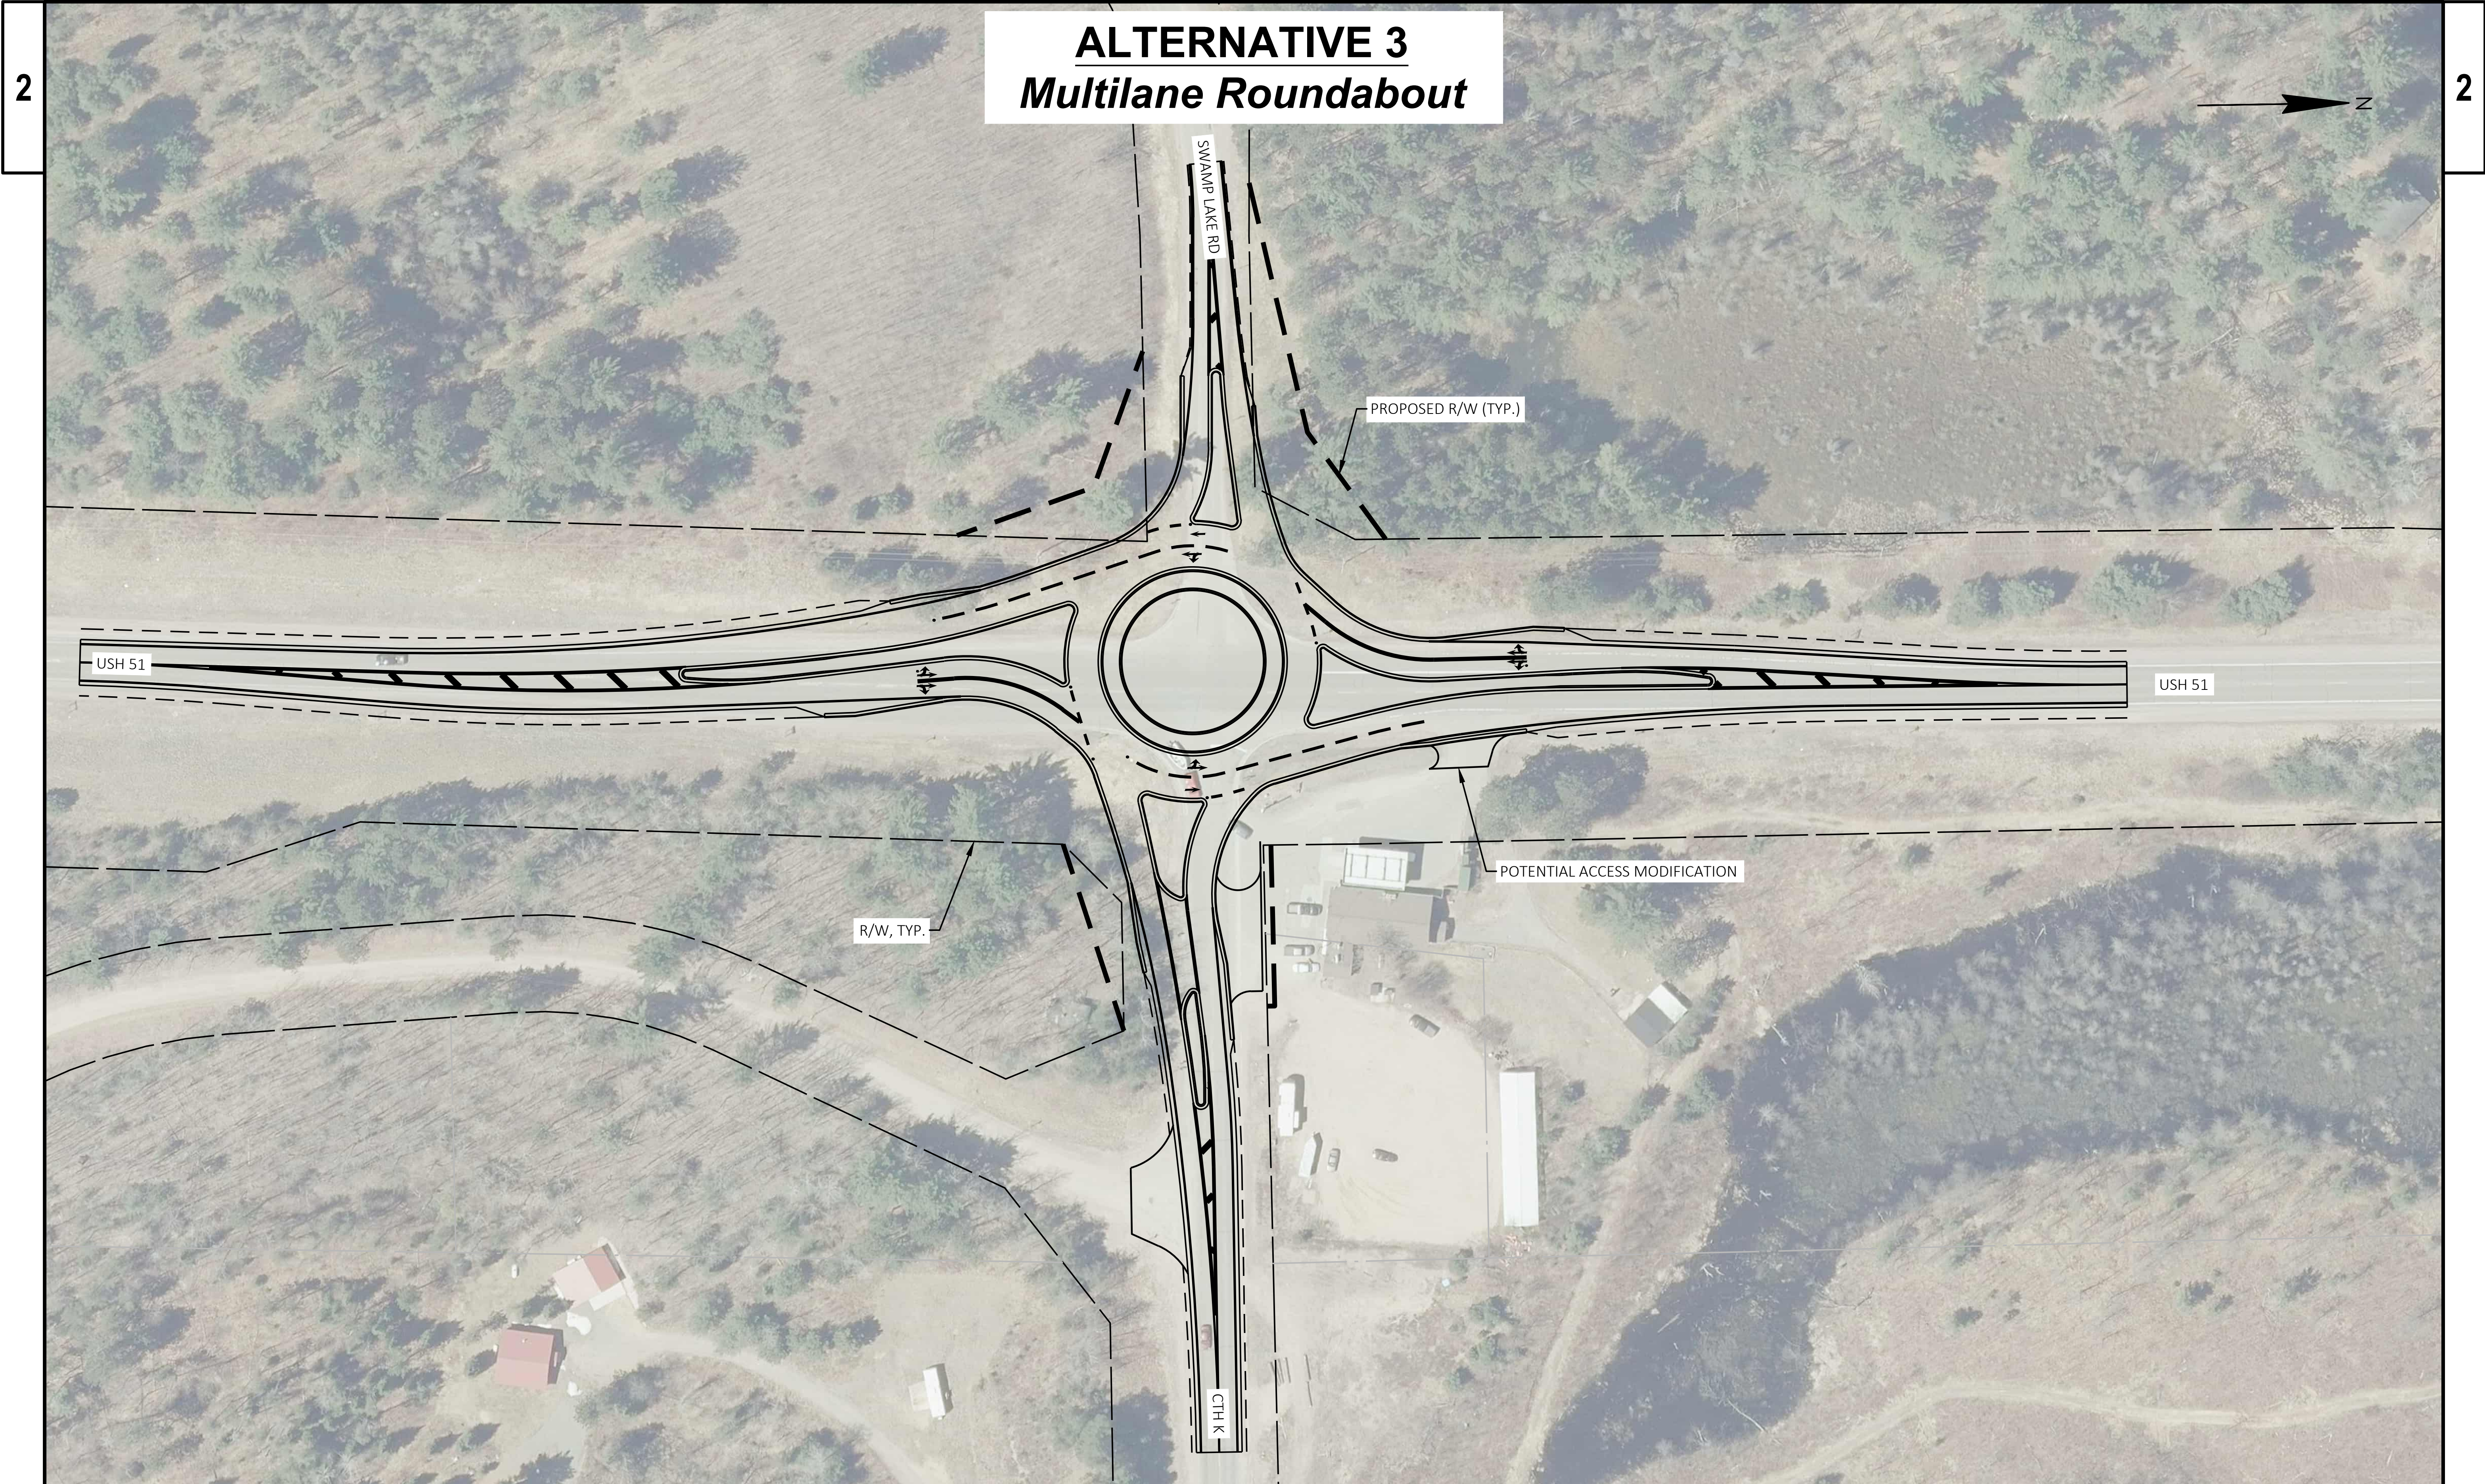

PROJECT NO: 1170-16-72	HWY: US 51	COUNTY: ONEIDA	ALTERNATIVE 3 - MULTILANE ROUNDABOUT	SHEET	E
------------------------	------------	----------------	--------------------------------------	-------	---