



R/W

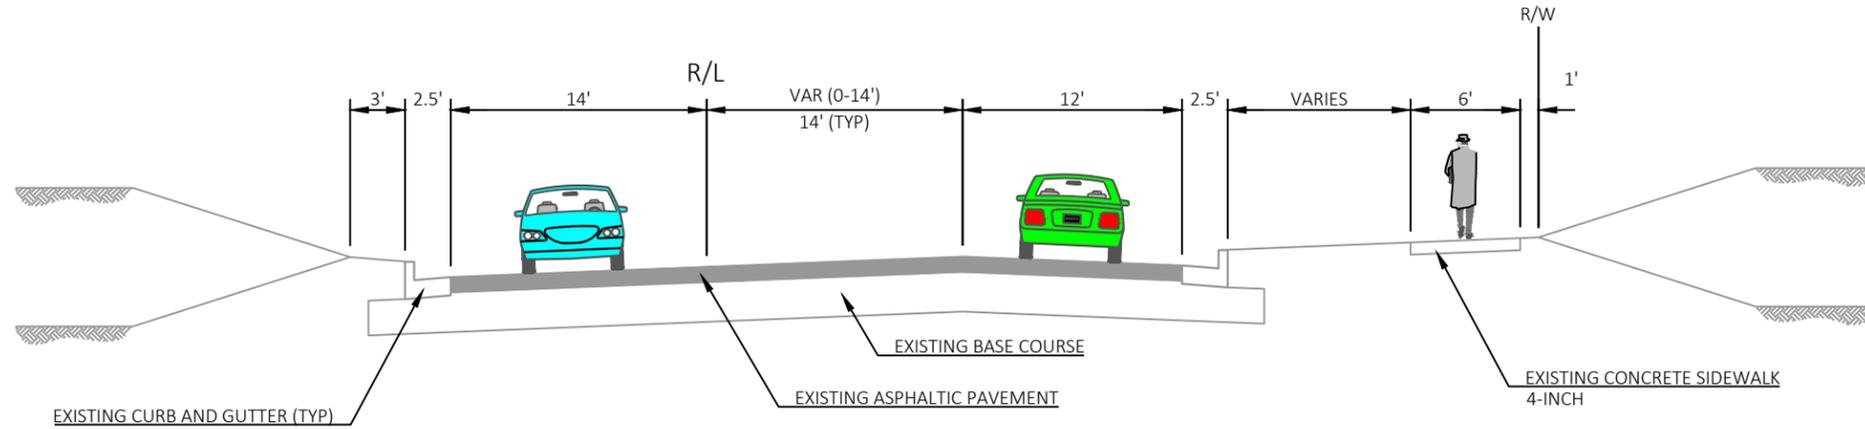

**EXISTING TYPICAL SECTION**

WIS 161  
VILLAGE OF IOLA

R/W

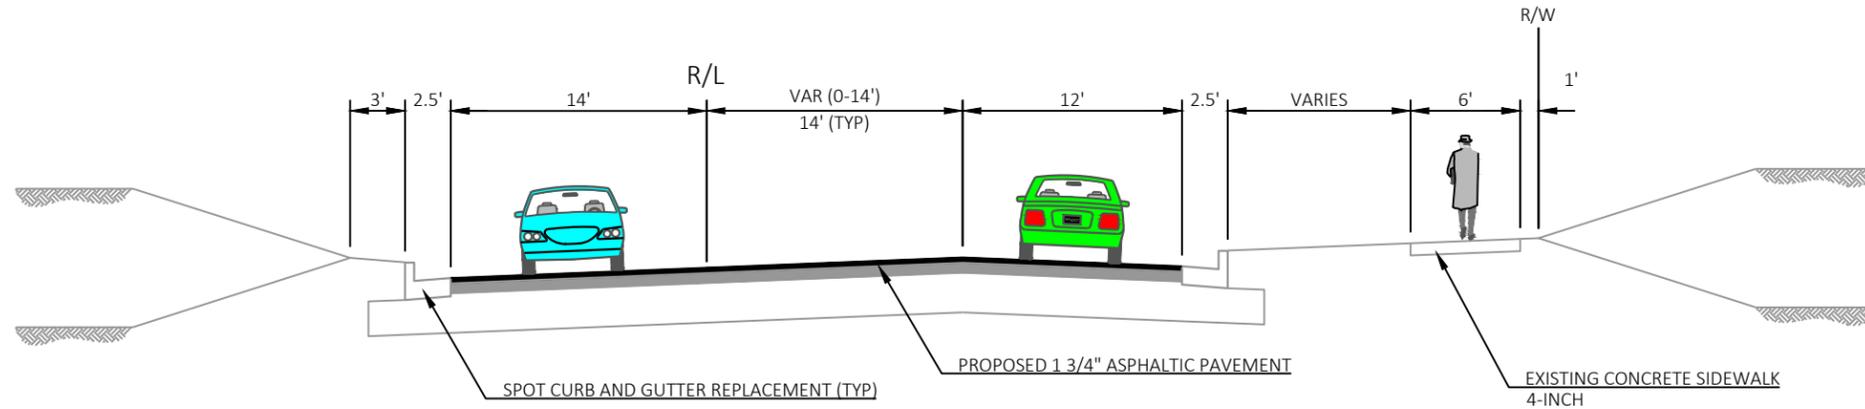

**FINISHED TYPICAL SECTION**


WIS 161  
VILLAGE OF IOLA




**WIS 161**  
**WIS 49 SB - WIS 22/110**  
**WAUPACA COUNTY**

PROJECT ID 6260-00-02/72  
PUBLIC INVOLVEMENT MEETING  
MARCH 2024



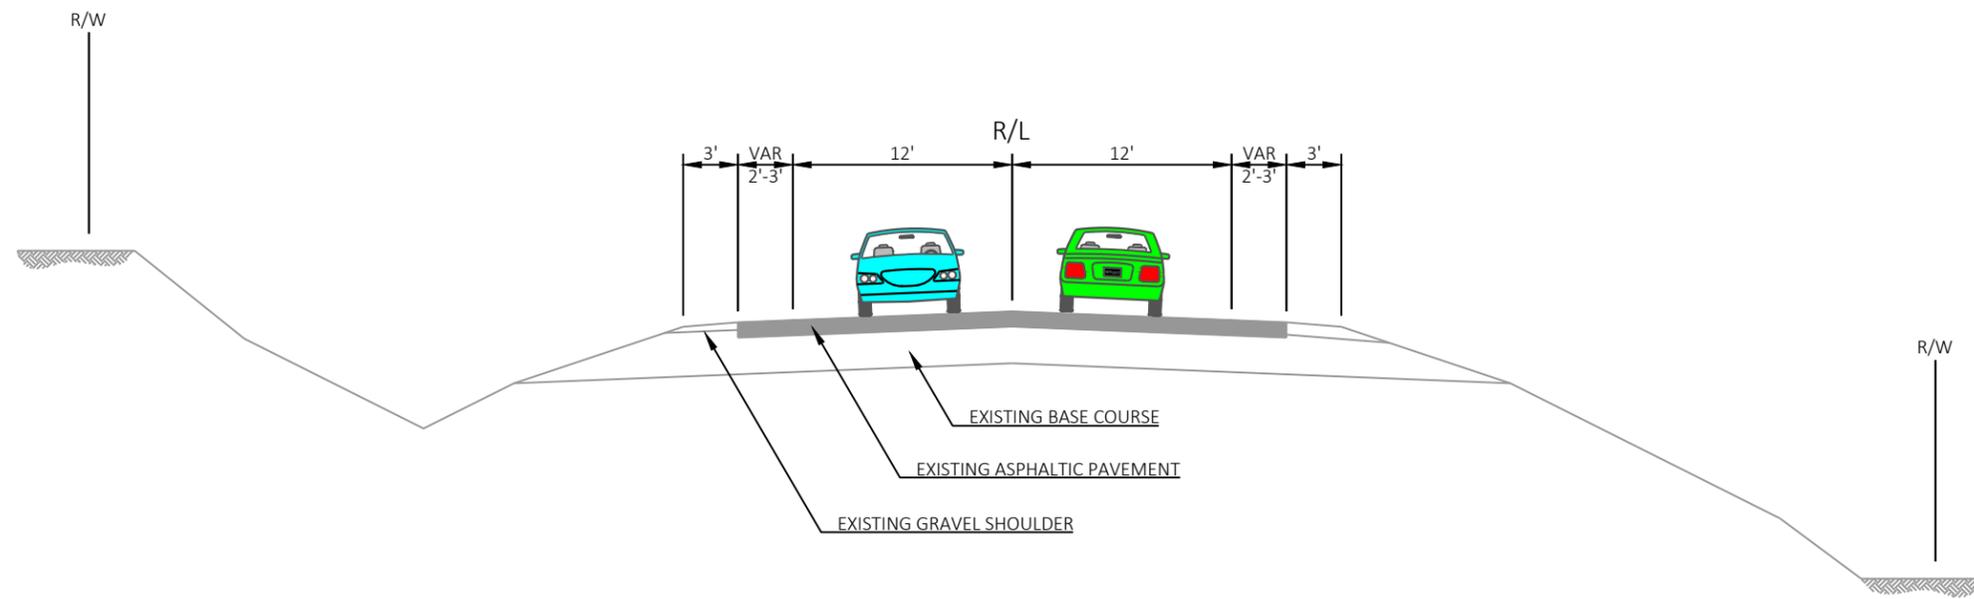

**EXISTING TYPICAL SECTION**  
 WIS 161  
 KEATINGS LAKE DR TO WASRUD RD

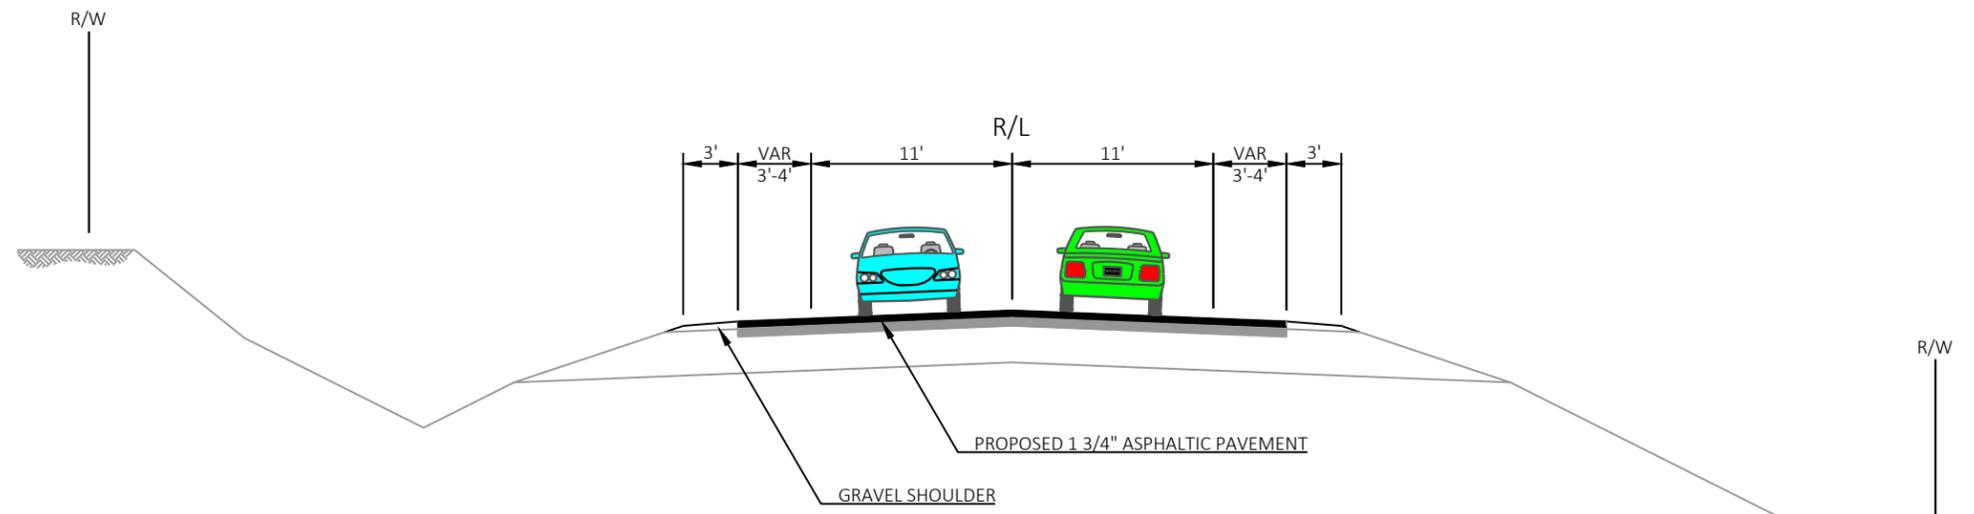


**FINISHED TYPICAL SECTION**  
 WIS 161  
 KEATINGS LAKE DR TO WASRUD RD




**WIS 161**  
**WIS 49 SB - WIS 22/110**  
**WAUPACA COUNTY**

PROJECT ID 6260-00-02/72  
 PUBLIC INVOLVEMENT MEETING  
 MARCH 2024



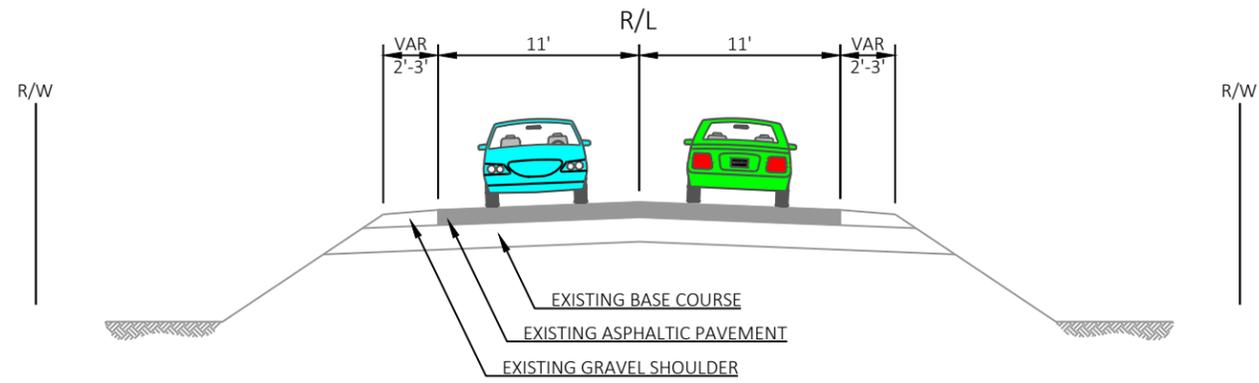

**EXISTING TYPICAL SECTION**  
 WIS 161  
 WASRUD RD TO WIS 22/110

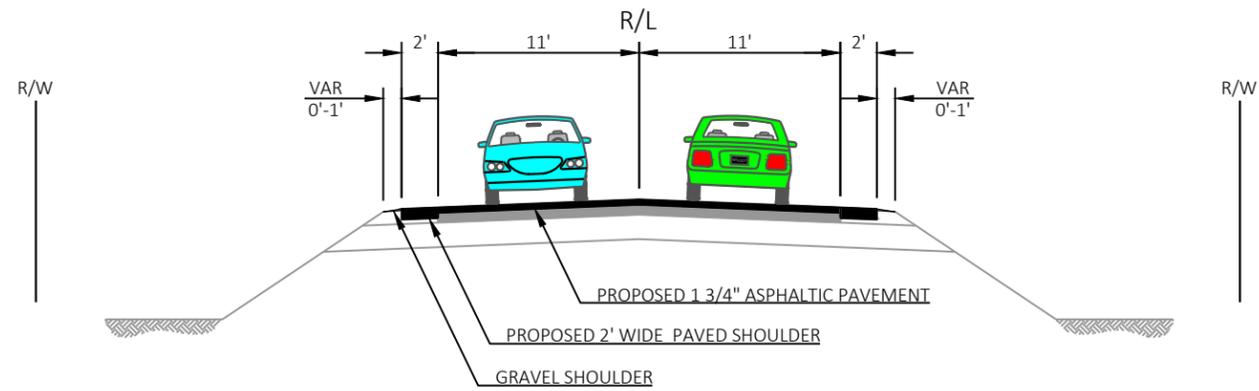

**FINISHED TYPICAL SECTION**  
 WIS 161  
 WASRUD RD TO WIS 22/110



**WIS 161**  
**WIS 49 SB - WIS 22/110**  
**WAUPACA COUNTY**

PROJECT ID 6260-00-02/72  
 PUBLIC INVOLVEMENT MEETING  
 MARCH 2024

