


**EXISTING TYPICAL SECTION**

WIS 32  
GLEN STREET TO RAILWAY LANE  
LOOKING NORTH

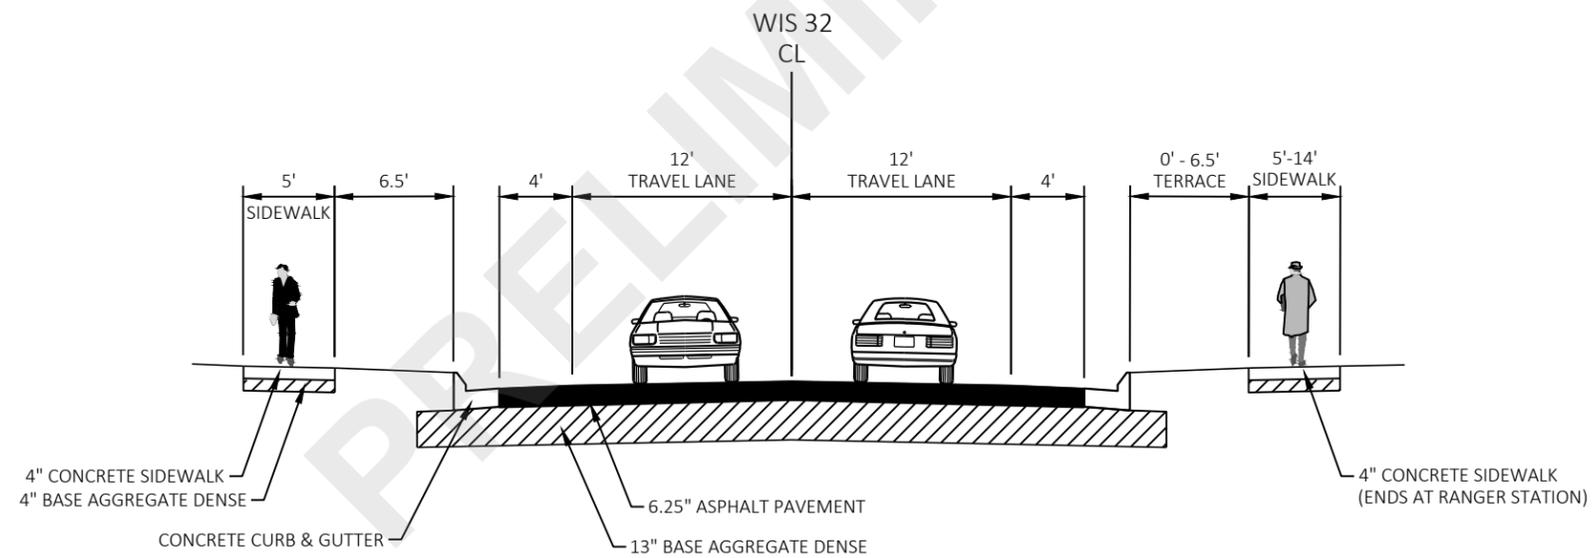

**PROPOSED TYPICAL SECTION**

WIS 32  
GLEN STREET TO RAILWAY LANE  
LOOKING NORTH

CITY OF CRANDON, LAKE AVENUE  
US 8 TO CRANDON RAILROAD OVERHEAD  
WIS 32  
FOREST COUNTY  
STATE ID 9260-00-01/71  
MAY 2022