




 


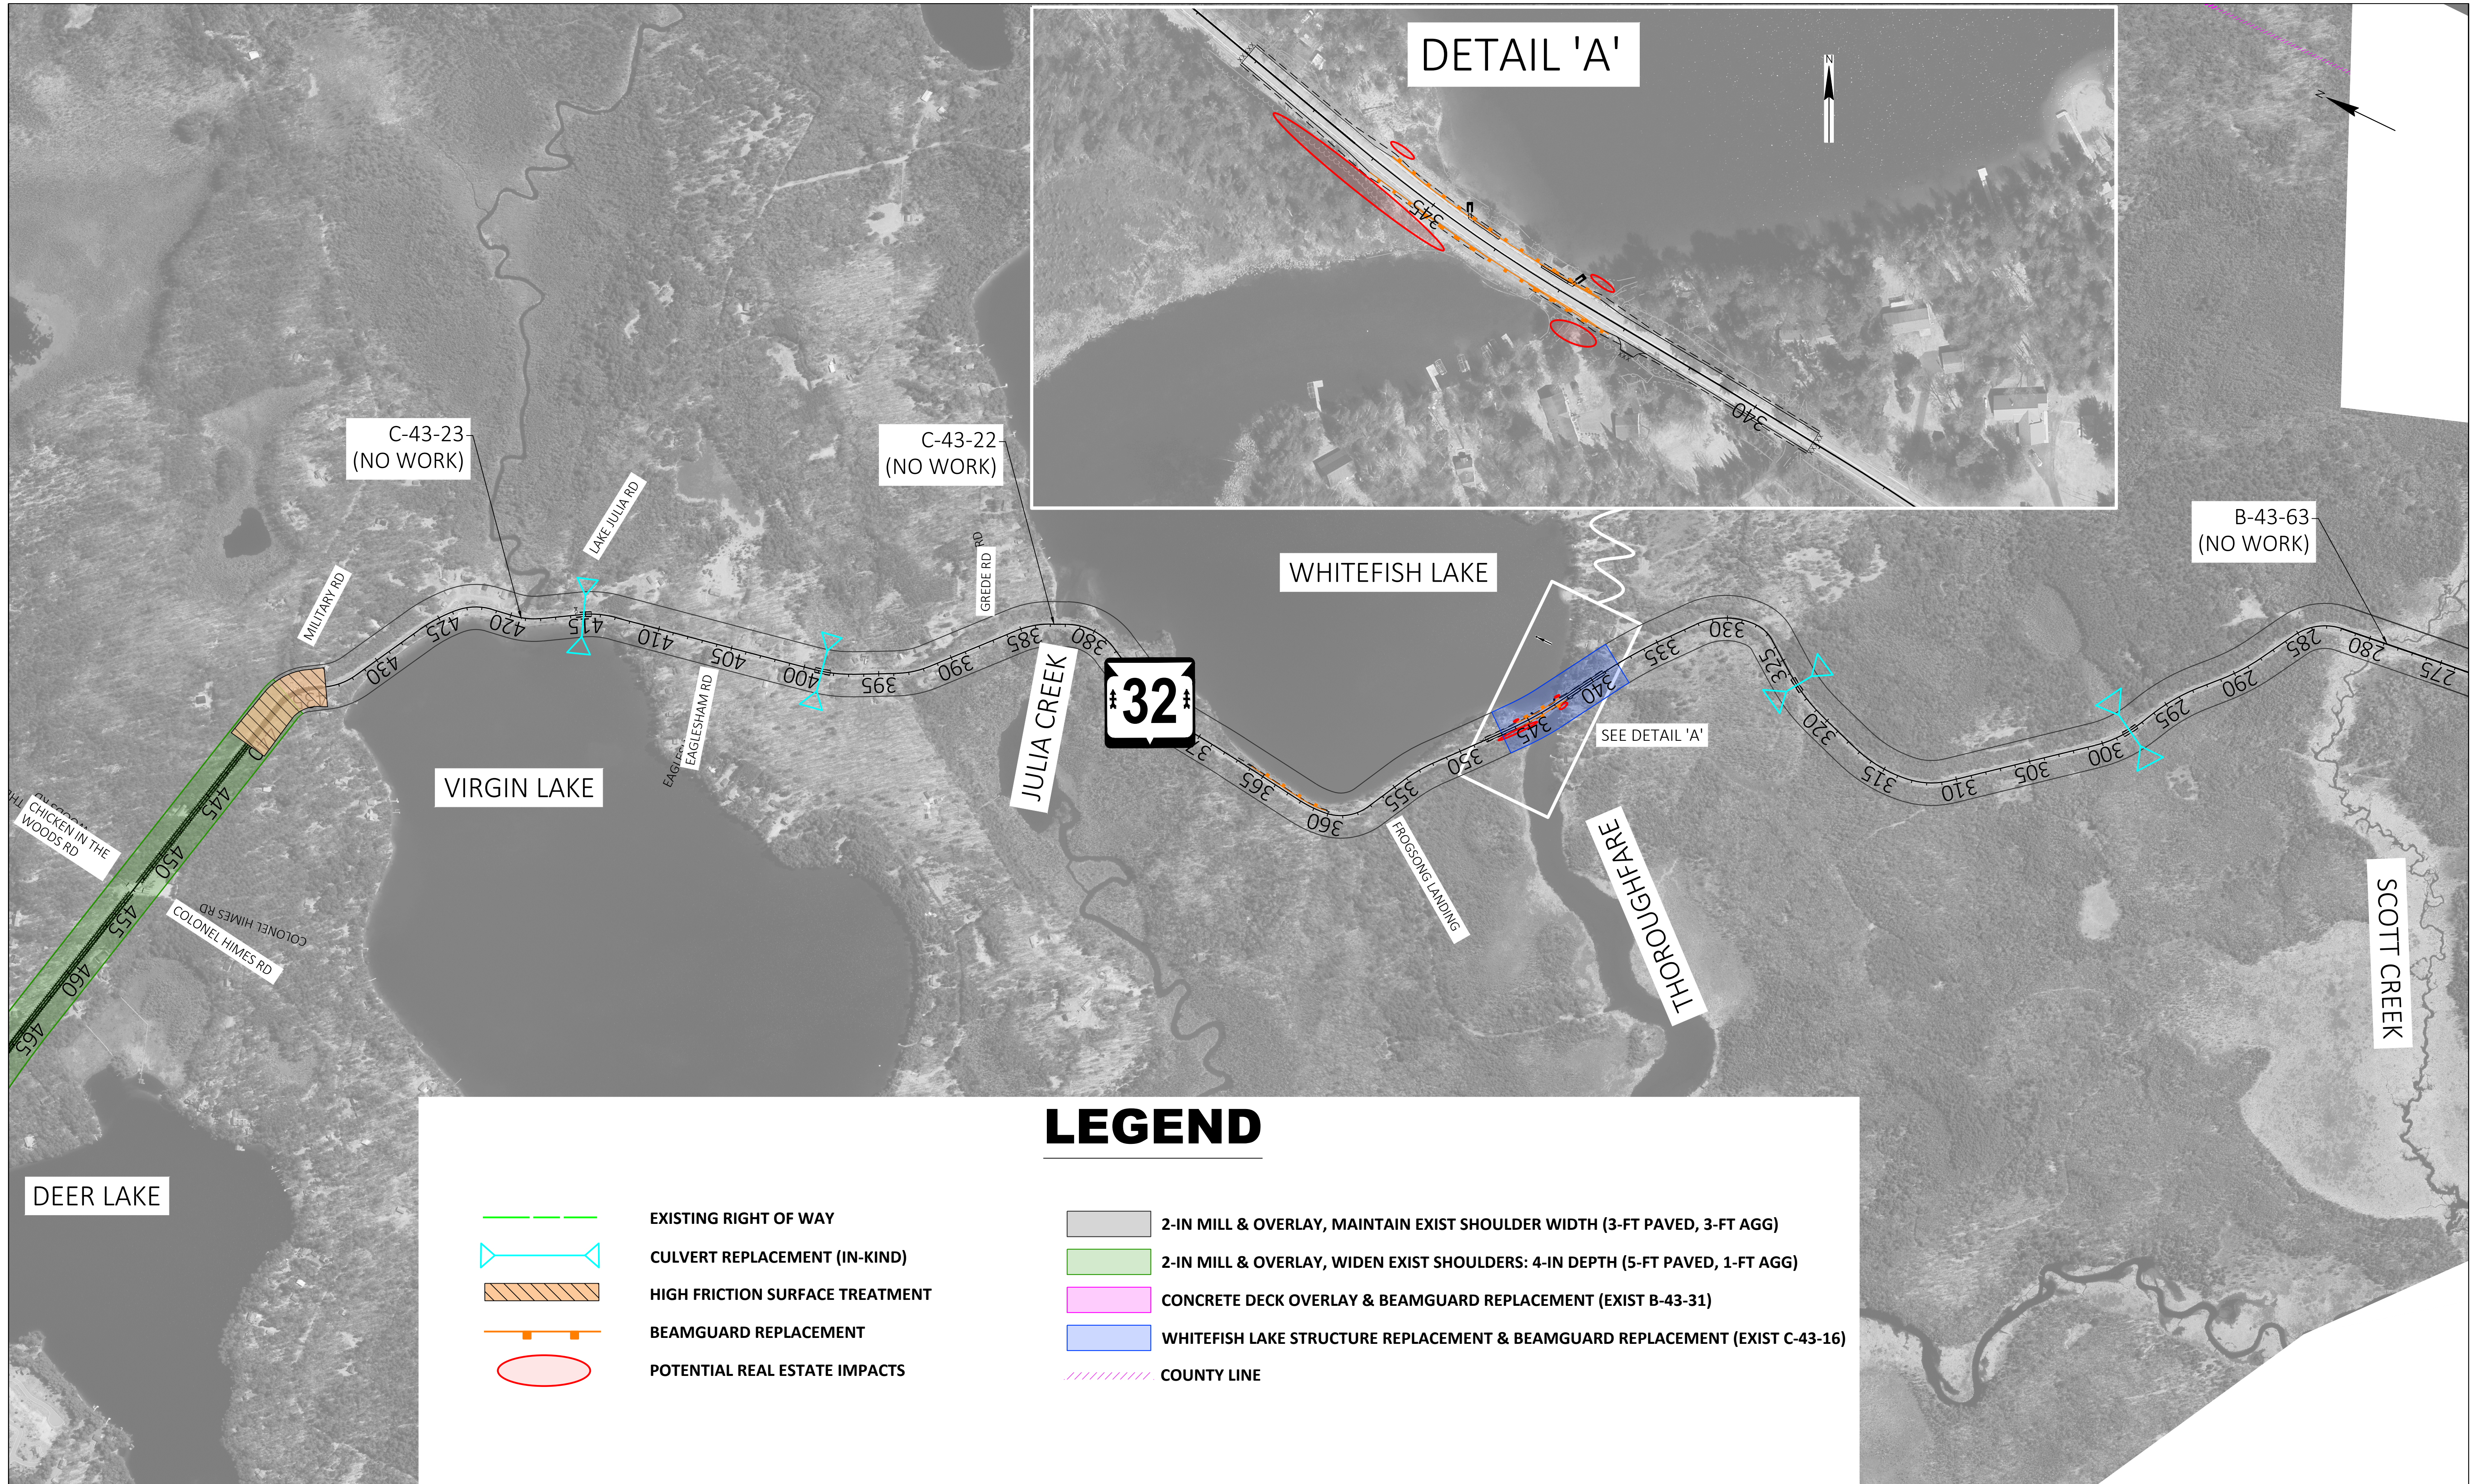



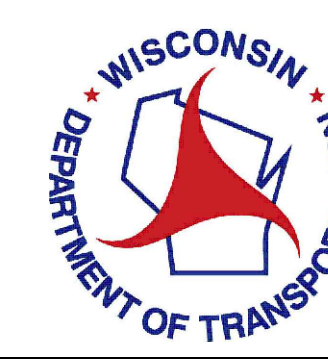

**WISDOT PROJECT 9261-06-00
WIS 32
FOREST COUNTY LINE TO US 45
ONEIDA COUNTY**



LEGEND

- | | | | |
|---|---------------------------------|---|---|
|  | EXISTING RIGHT OF WAY |  | 2-IN MILL & OVERLAY, MAINTAIN EXIST SHOULDER WIDTH (3-FT PAVED, 3-FT AGG) |
|  | CULVERT REPLACEMENT (IN-KIND) |  | 2-IN MILL & OVERLAY, WIDEN EXIST SHOULDERS: 4-IN DEPTH (5-FT PAVED, 1-FT AGG) |
|  | HIGH FRICTION SURFACE TREATMENT |  | CONCRETE DECK OVERLAY & BEAMGUARD REPLACEMENT (EXIST B-43-31) |
|  | BEAMGUARD REPLACEMENT |  | WHITEFISH LAKE STRUCTURE REPLACEMENT & BEAMGUARD REPLACEMENT (EXIST C-43-16) |
|  | POTENTIAL REAL ESTATE IMPACTS |  | COUNTY LINE |