

PRELIMINARY REAL ESTATE IMPACTS

TLE
R/W IMPACTS: 195 SF = 0.004 ACRES
JJ RAYMER PROPERTIES LLC
PARCEL NO: 25131061040208
103 N. VALLEY ST.
1212 W. MAIN ST.
MERRILL, WI 54452


TLE
R/W IMPACTS: 200 SF = 0.005 ACRES
JJ RAYMER PROPERTIES LLC
PARCEL NO: 25131061040209
1210 W. MAIN ST.
MERRILL, WI 54452

TLE
R/W IMPACTS: 840 SF = 0.019 ACRES
JJ RAYMER PROPERTIES LLC
PARCEL NO: 25131061040210
1206 W. MAIN ST.
MERRILL, WI 54452

TLE
R/W IMPACTS: 1960 SF = 0.045 ACRES
PARCEL NO: 25131061520014
KB BODY SHOP INC
1211 W. MAIN ST.
MERRILL, WI 54452

TLE
R/W IMPACTS: 3860 SF = 0.089 ACRES
PARCEL NO: 25131061040015
JAY KOEBE
1211 W. MAIN ST.
MERRILL, WI 54452

TLE
R/W IMPACTS: 1745 SF = 0.040 ACRES
PARCEL NO: 25131061040017
CITY OF MERRILL
1207 W. MAIN ST.
MERRILL, WI 54452

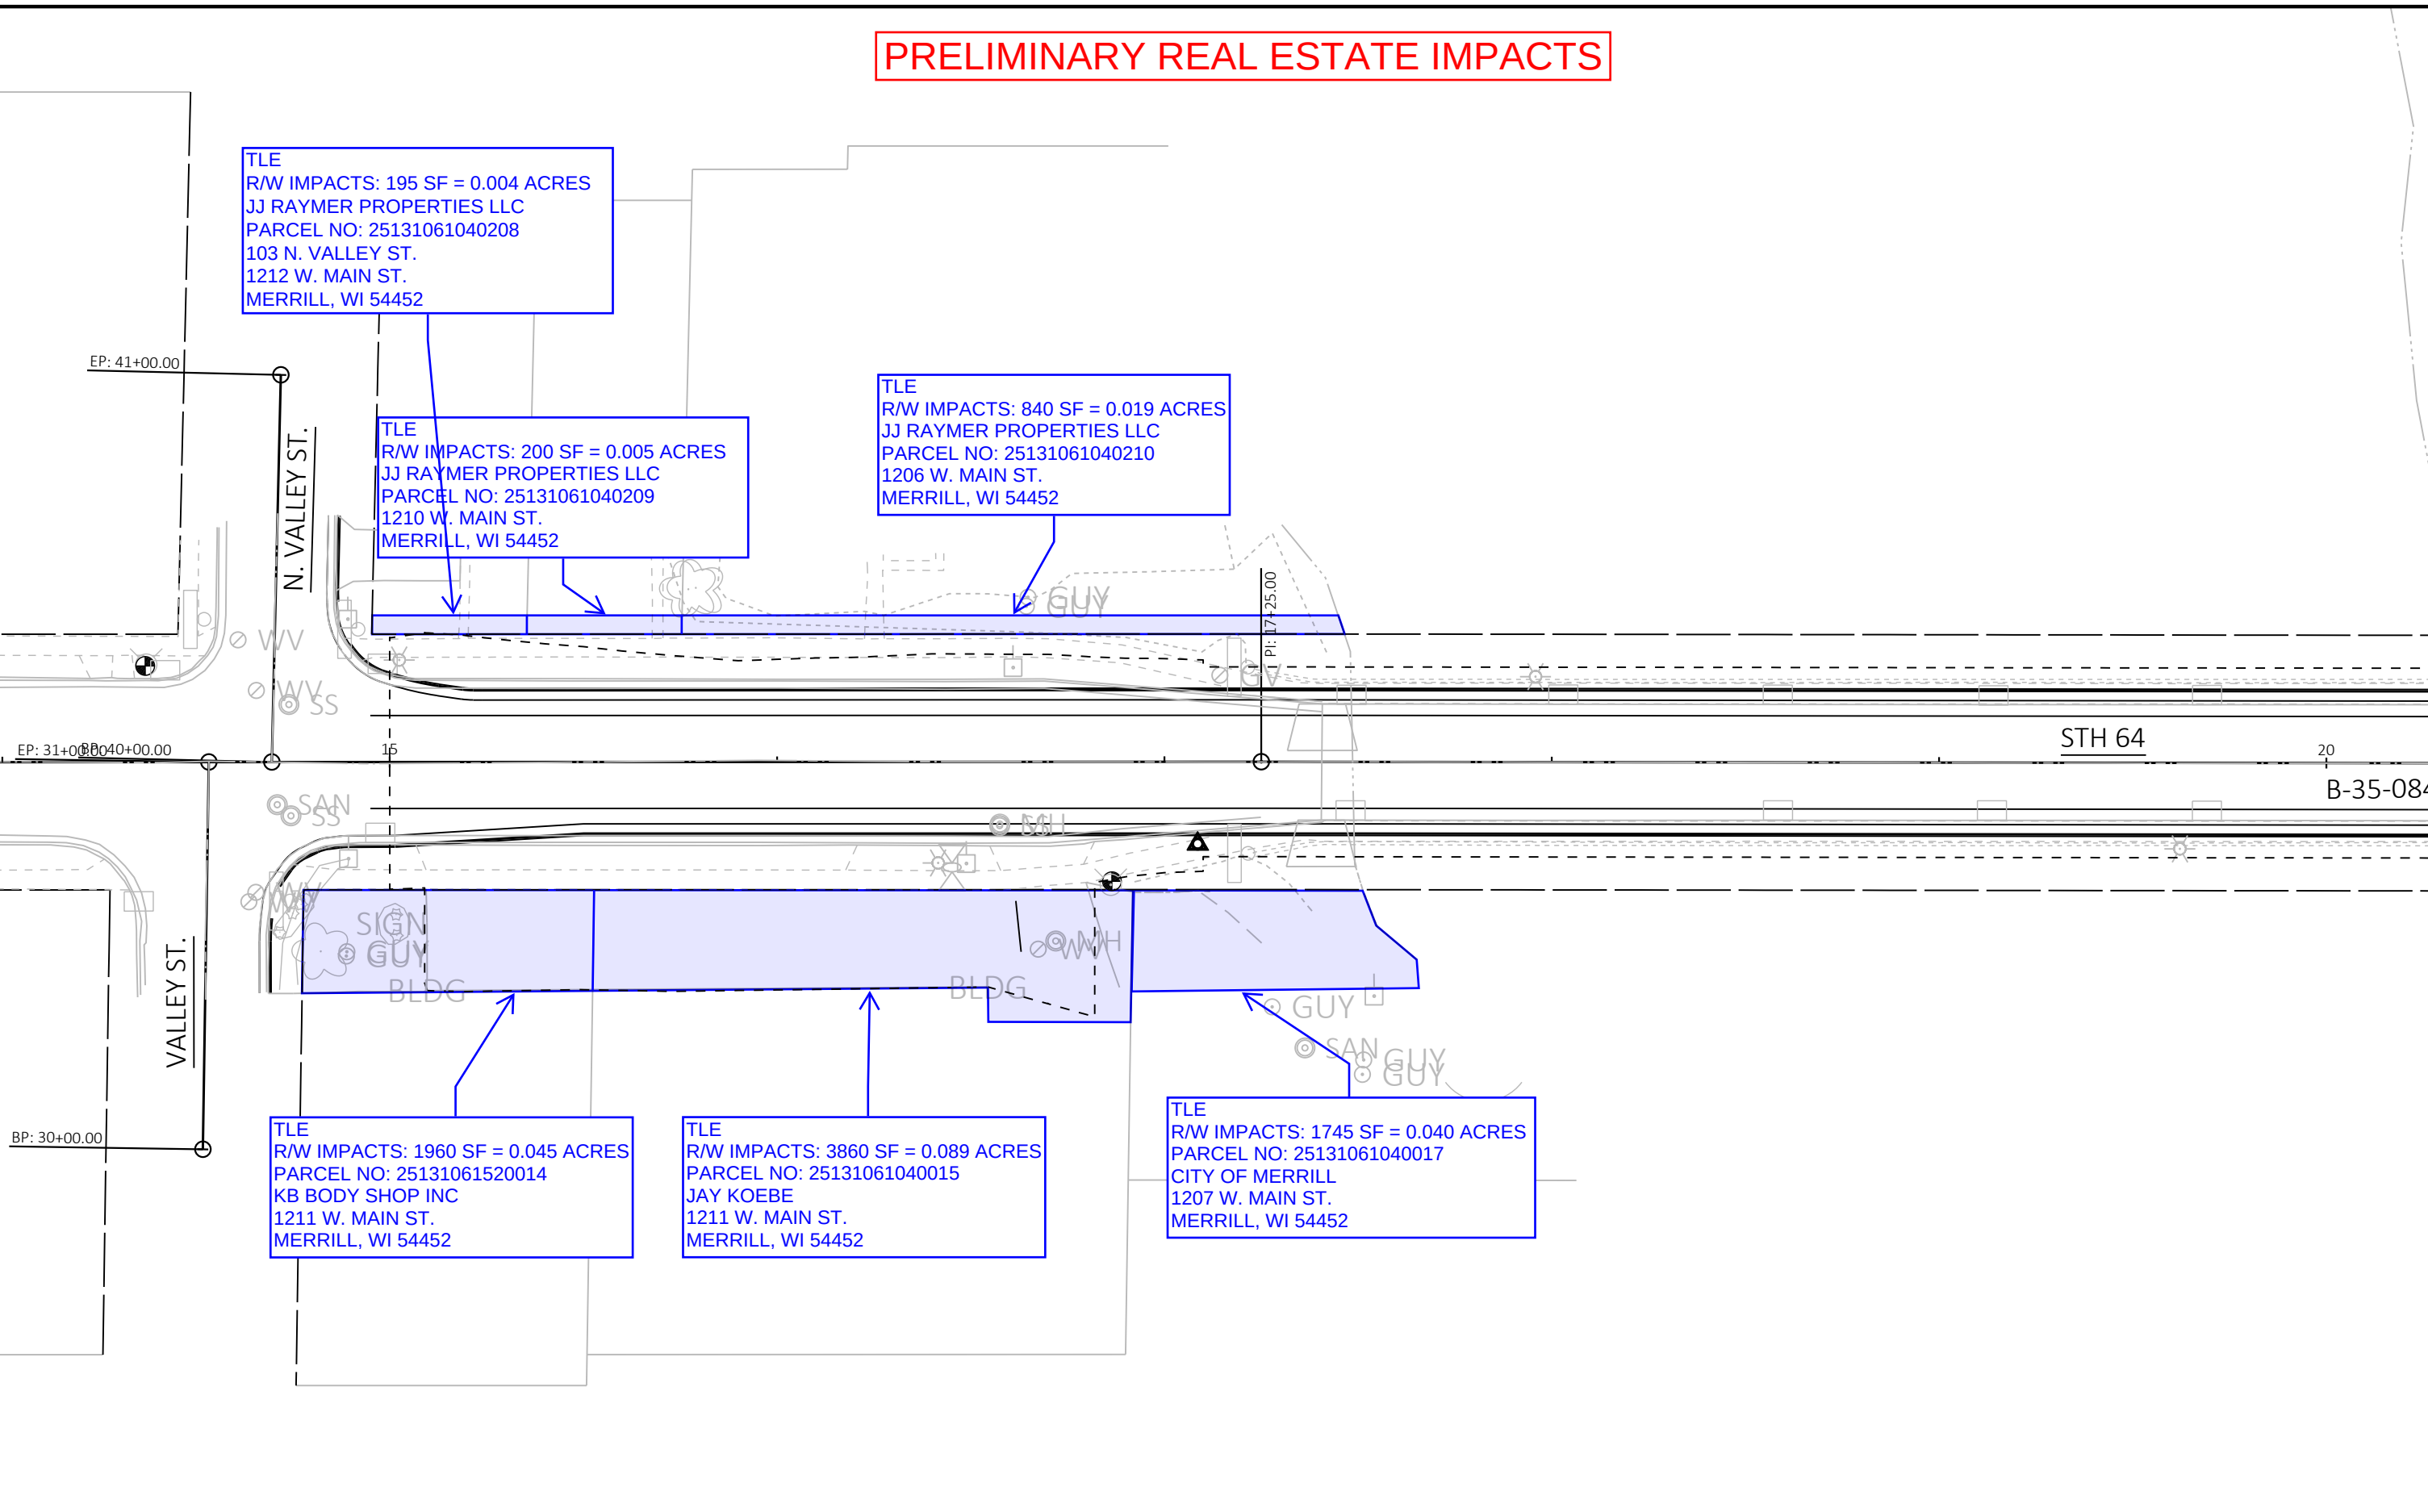

PRELIMINARY REAL ESTATE IMPACTS

TLE - TEMPORARY ACCESS
R/W IMPACTS: 6060 SF = 0.139 ACRES
PARCEL NO: 25131061420113
IRON BUFFALO PROPERTIES LLC
1106 W. MAIN ST.
MERRILL, WI 54452

TLE - TEMPORARY DRIVEWAY
R/W IMPACTS: 6870 SF = 0.158 ACRES
PARCEL NO: 25131061420114
RANDALL WIXSON
1102 W. MAIN ST.
MERRILL, WI 54452

FEE ACQUISITION
R/W IMPACTS: 5315 SF = 0.122 ACRES
PARCEL NO: 25131061420007
GERALD KLEINHANS
4612 CROSS ROAD
RHINELANDER, WI 54501

TLE
R/W IMPACTS: 955 SF = 0.022 ACRES
PARCEL NO: 25131061420007
GERALD KLEINHANS
4612 CROSS ROAD
RHINELANDER, WI 54501

5

5

B-35-0846