


WIS 91 & CENTER STREET INTERSECTION

EASTBOUND LEFT TURN LANE TO BE ADDED

PRELIMINARY

N

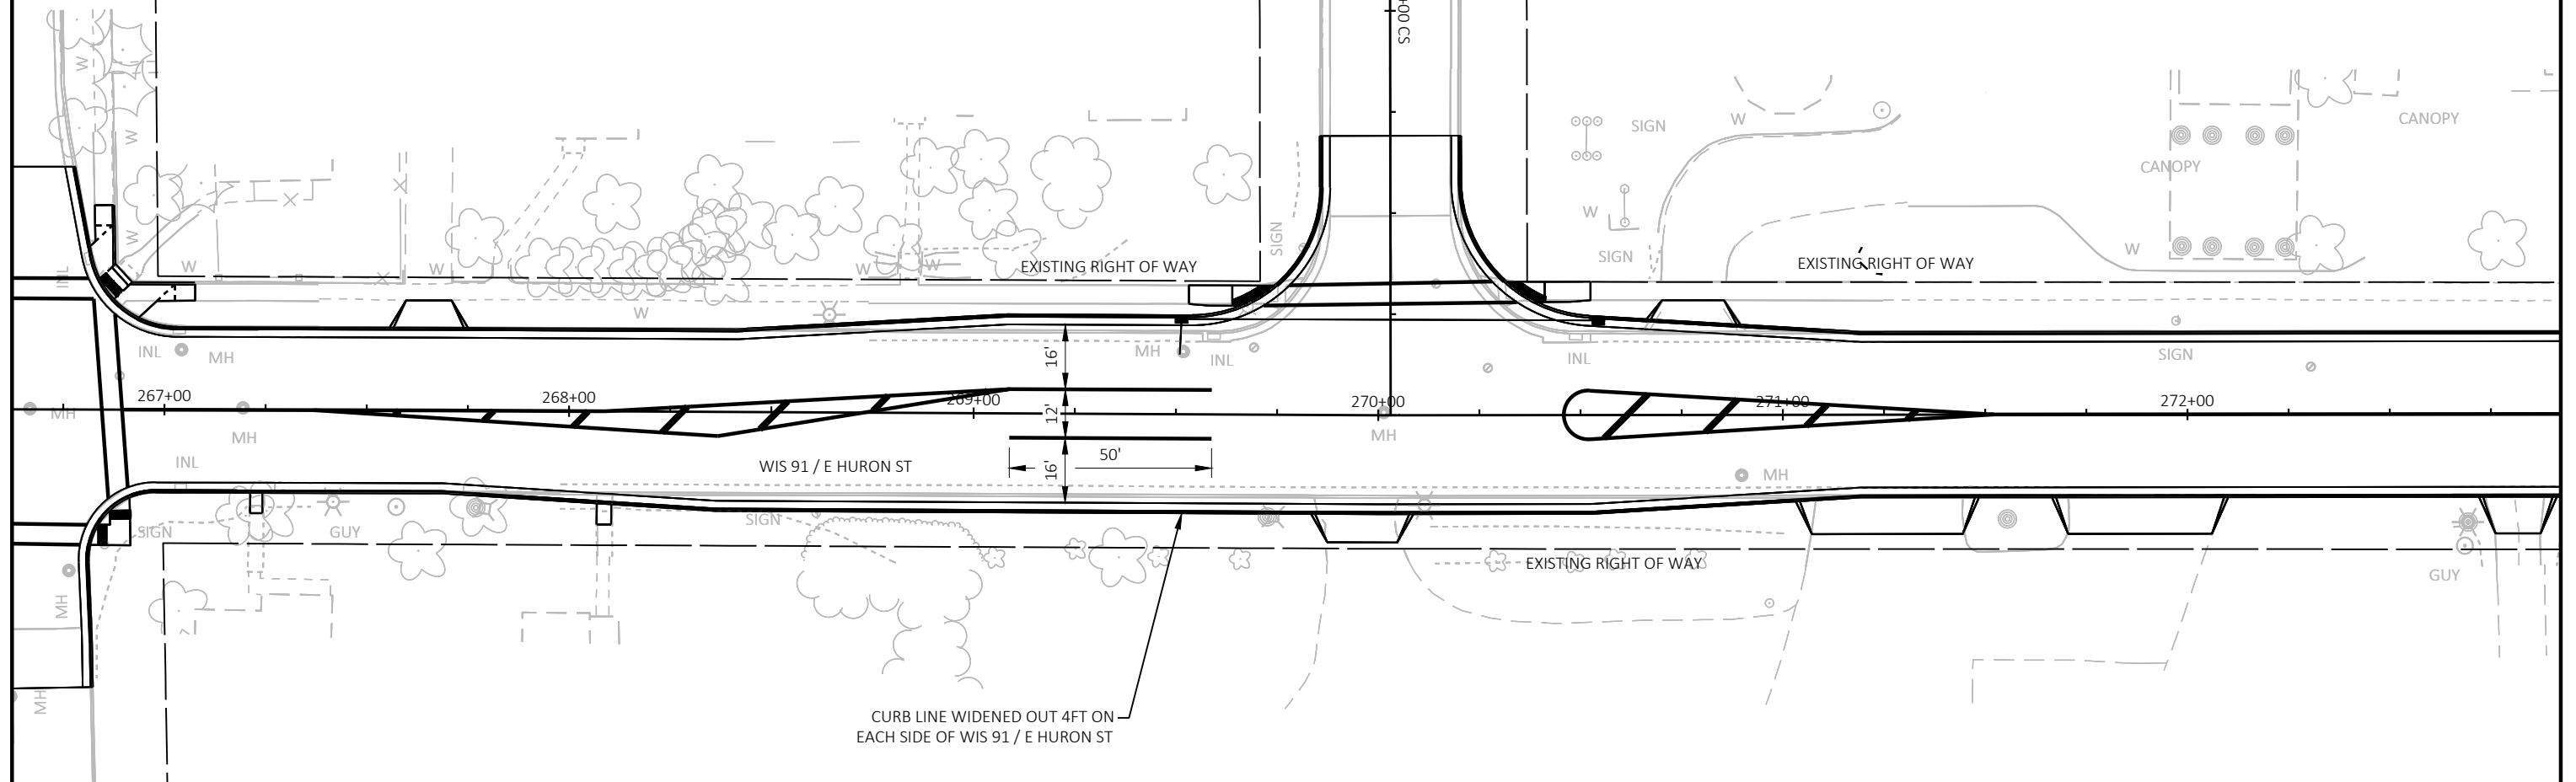

PROJECT NO: 6540-01-73

HWY: WIS 91

COUNTY: GREEN LAKE COUNTY

WIS 91 - EASTBOUND CENTER STREET LEFT TURN LANE ADDITION

SHEET

E