

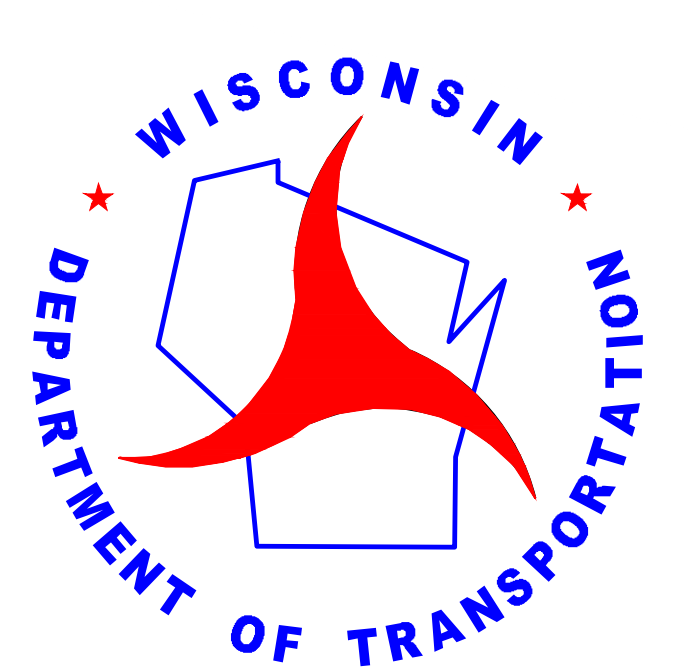
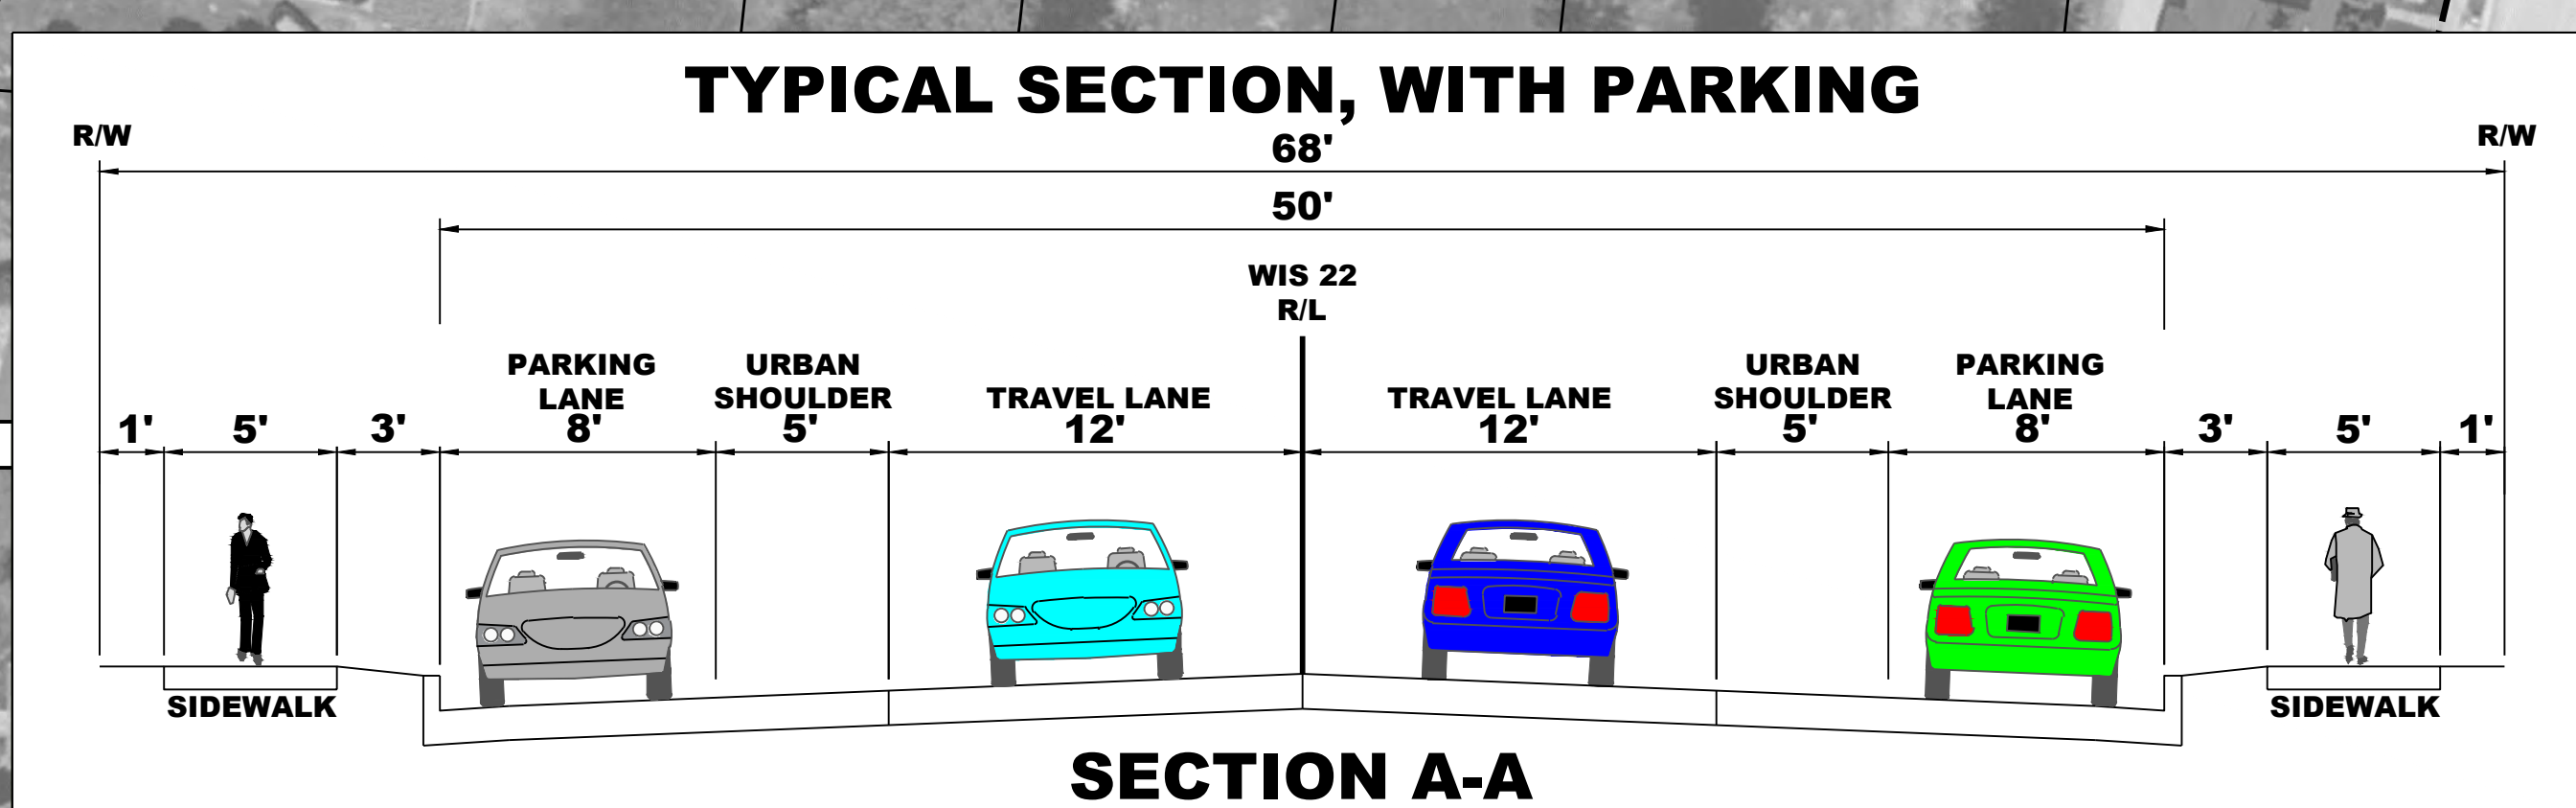
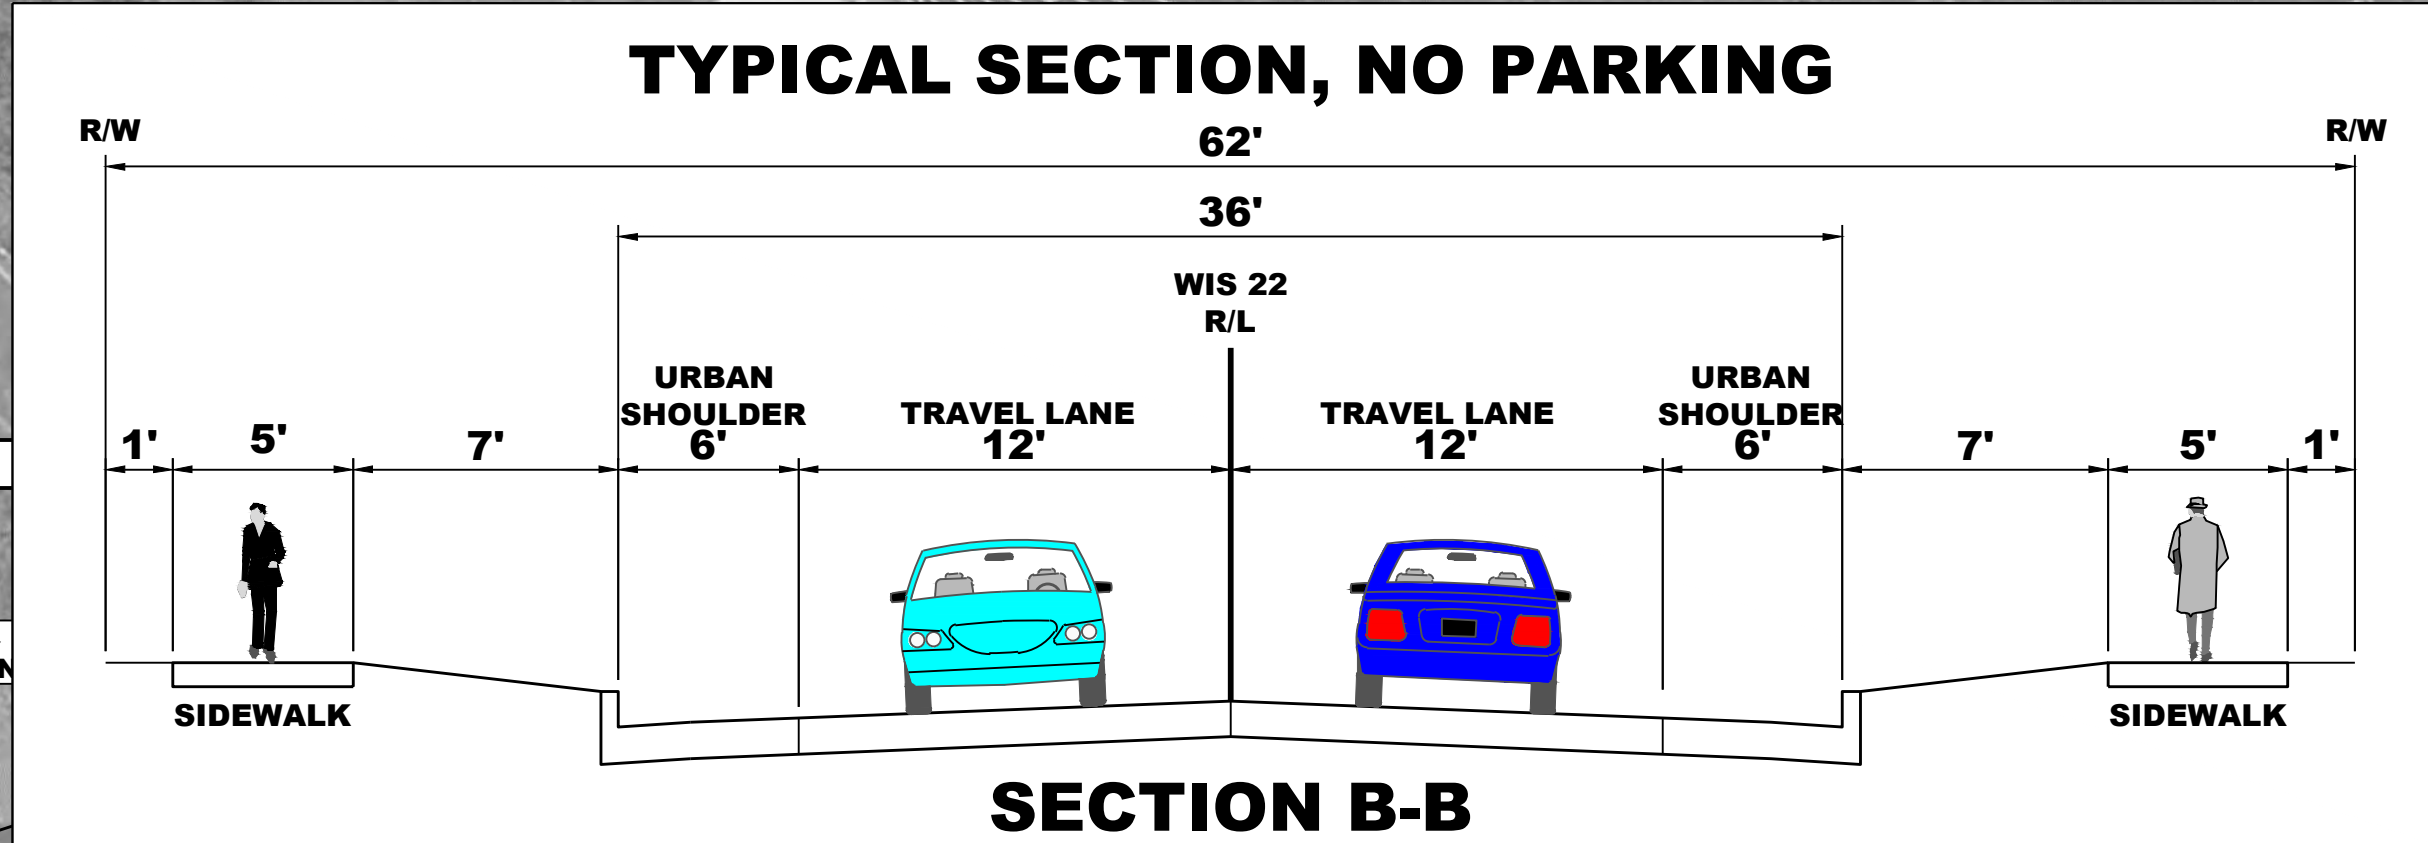


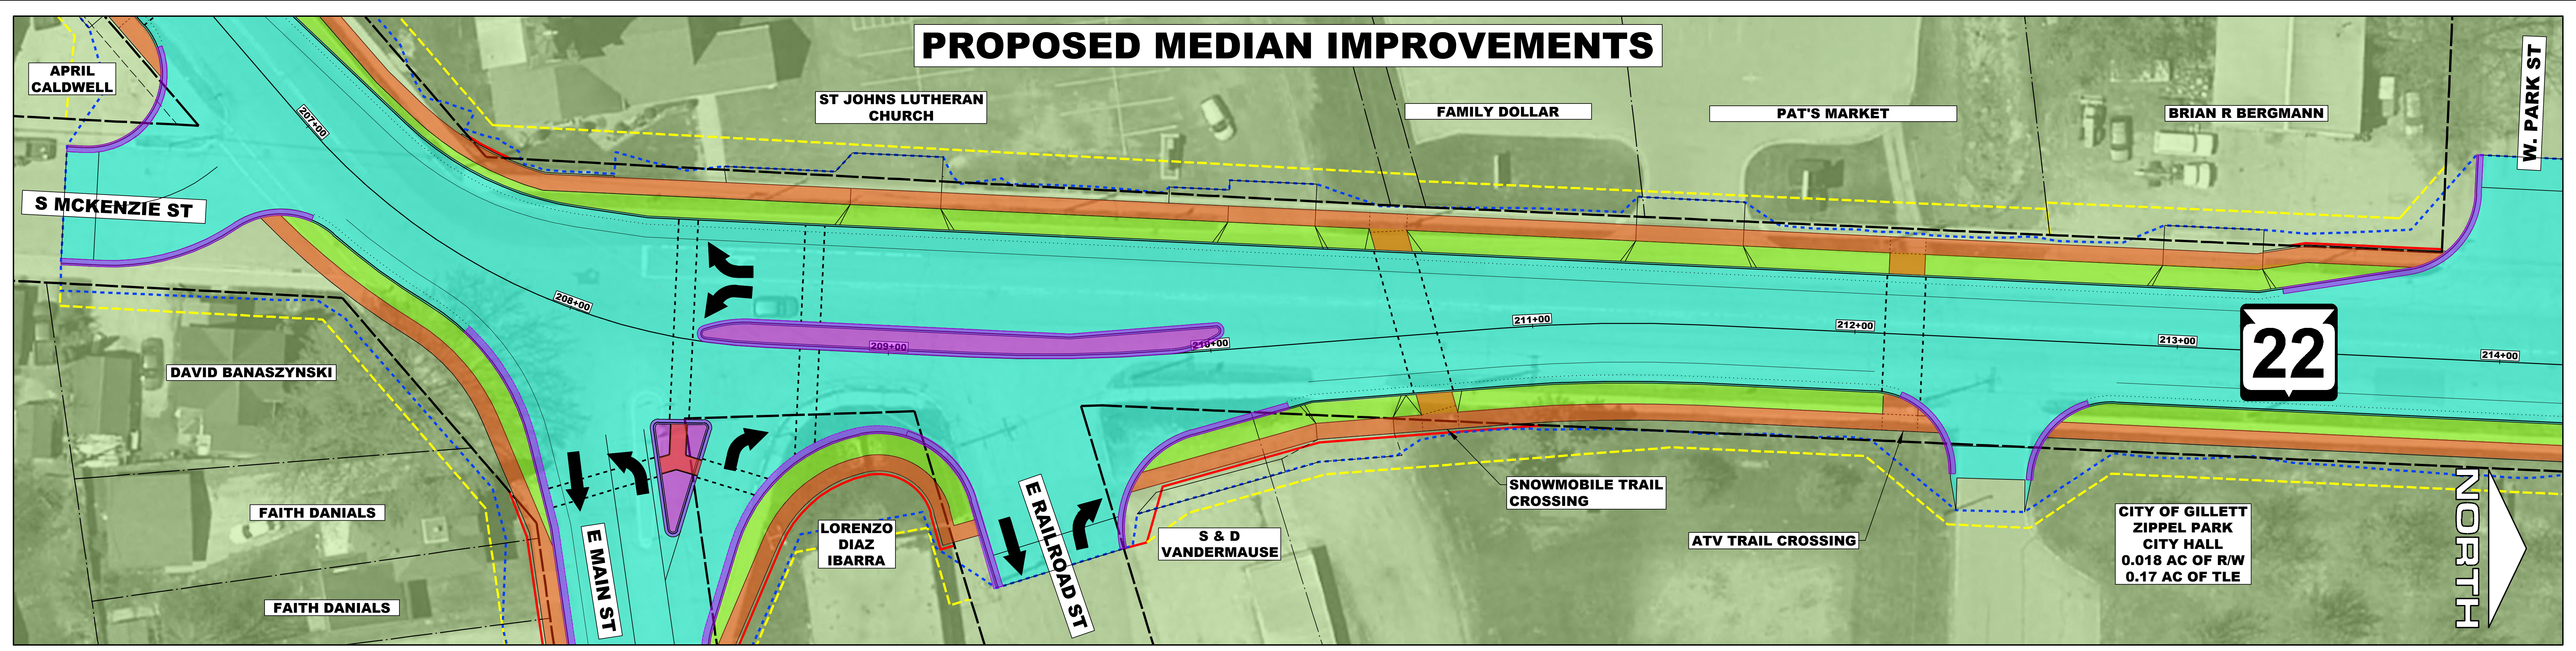

PROJECT ID 9180-35-00
C. GILLETT, MAIN & MCKENZIE STRTS
S CPL - N CPL
WIS 22
OCONTO COUNTY

 

- LEGEND**
- PROPOSED CONCRETE PAVEMENT
 - PROPOSED CURB & GUTTER
 - PROPOSED SIDEWALK
 - PROPOSED GRASS TERRACE
 - EXISTING RIGHT OF WAY
 - PROPOSED RIGHT OF WAY
 - PROPERTY LINES
 - PROPOSED TEMPORARY LIMITED EASEMENT
 - PROPOSED SLOPE INTERCEPT
 - TRAFFIC FLOW DIRECTION

PUBLIC INVOLVEMENT MEETING
DECEMBER 2022

0 40 80 FEET