


# ALTERNATIVE 1 - SIGNALIZED INTERSECTION

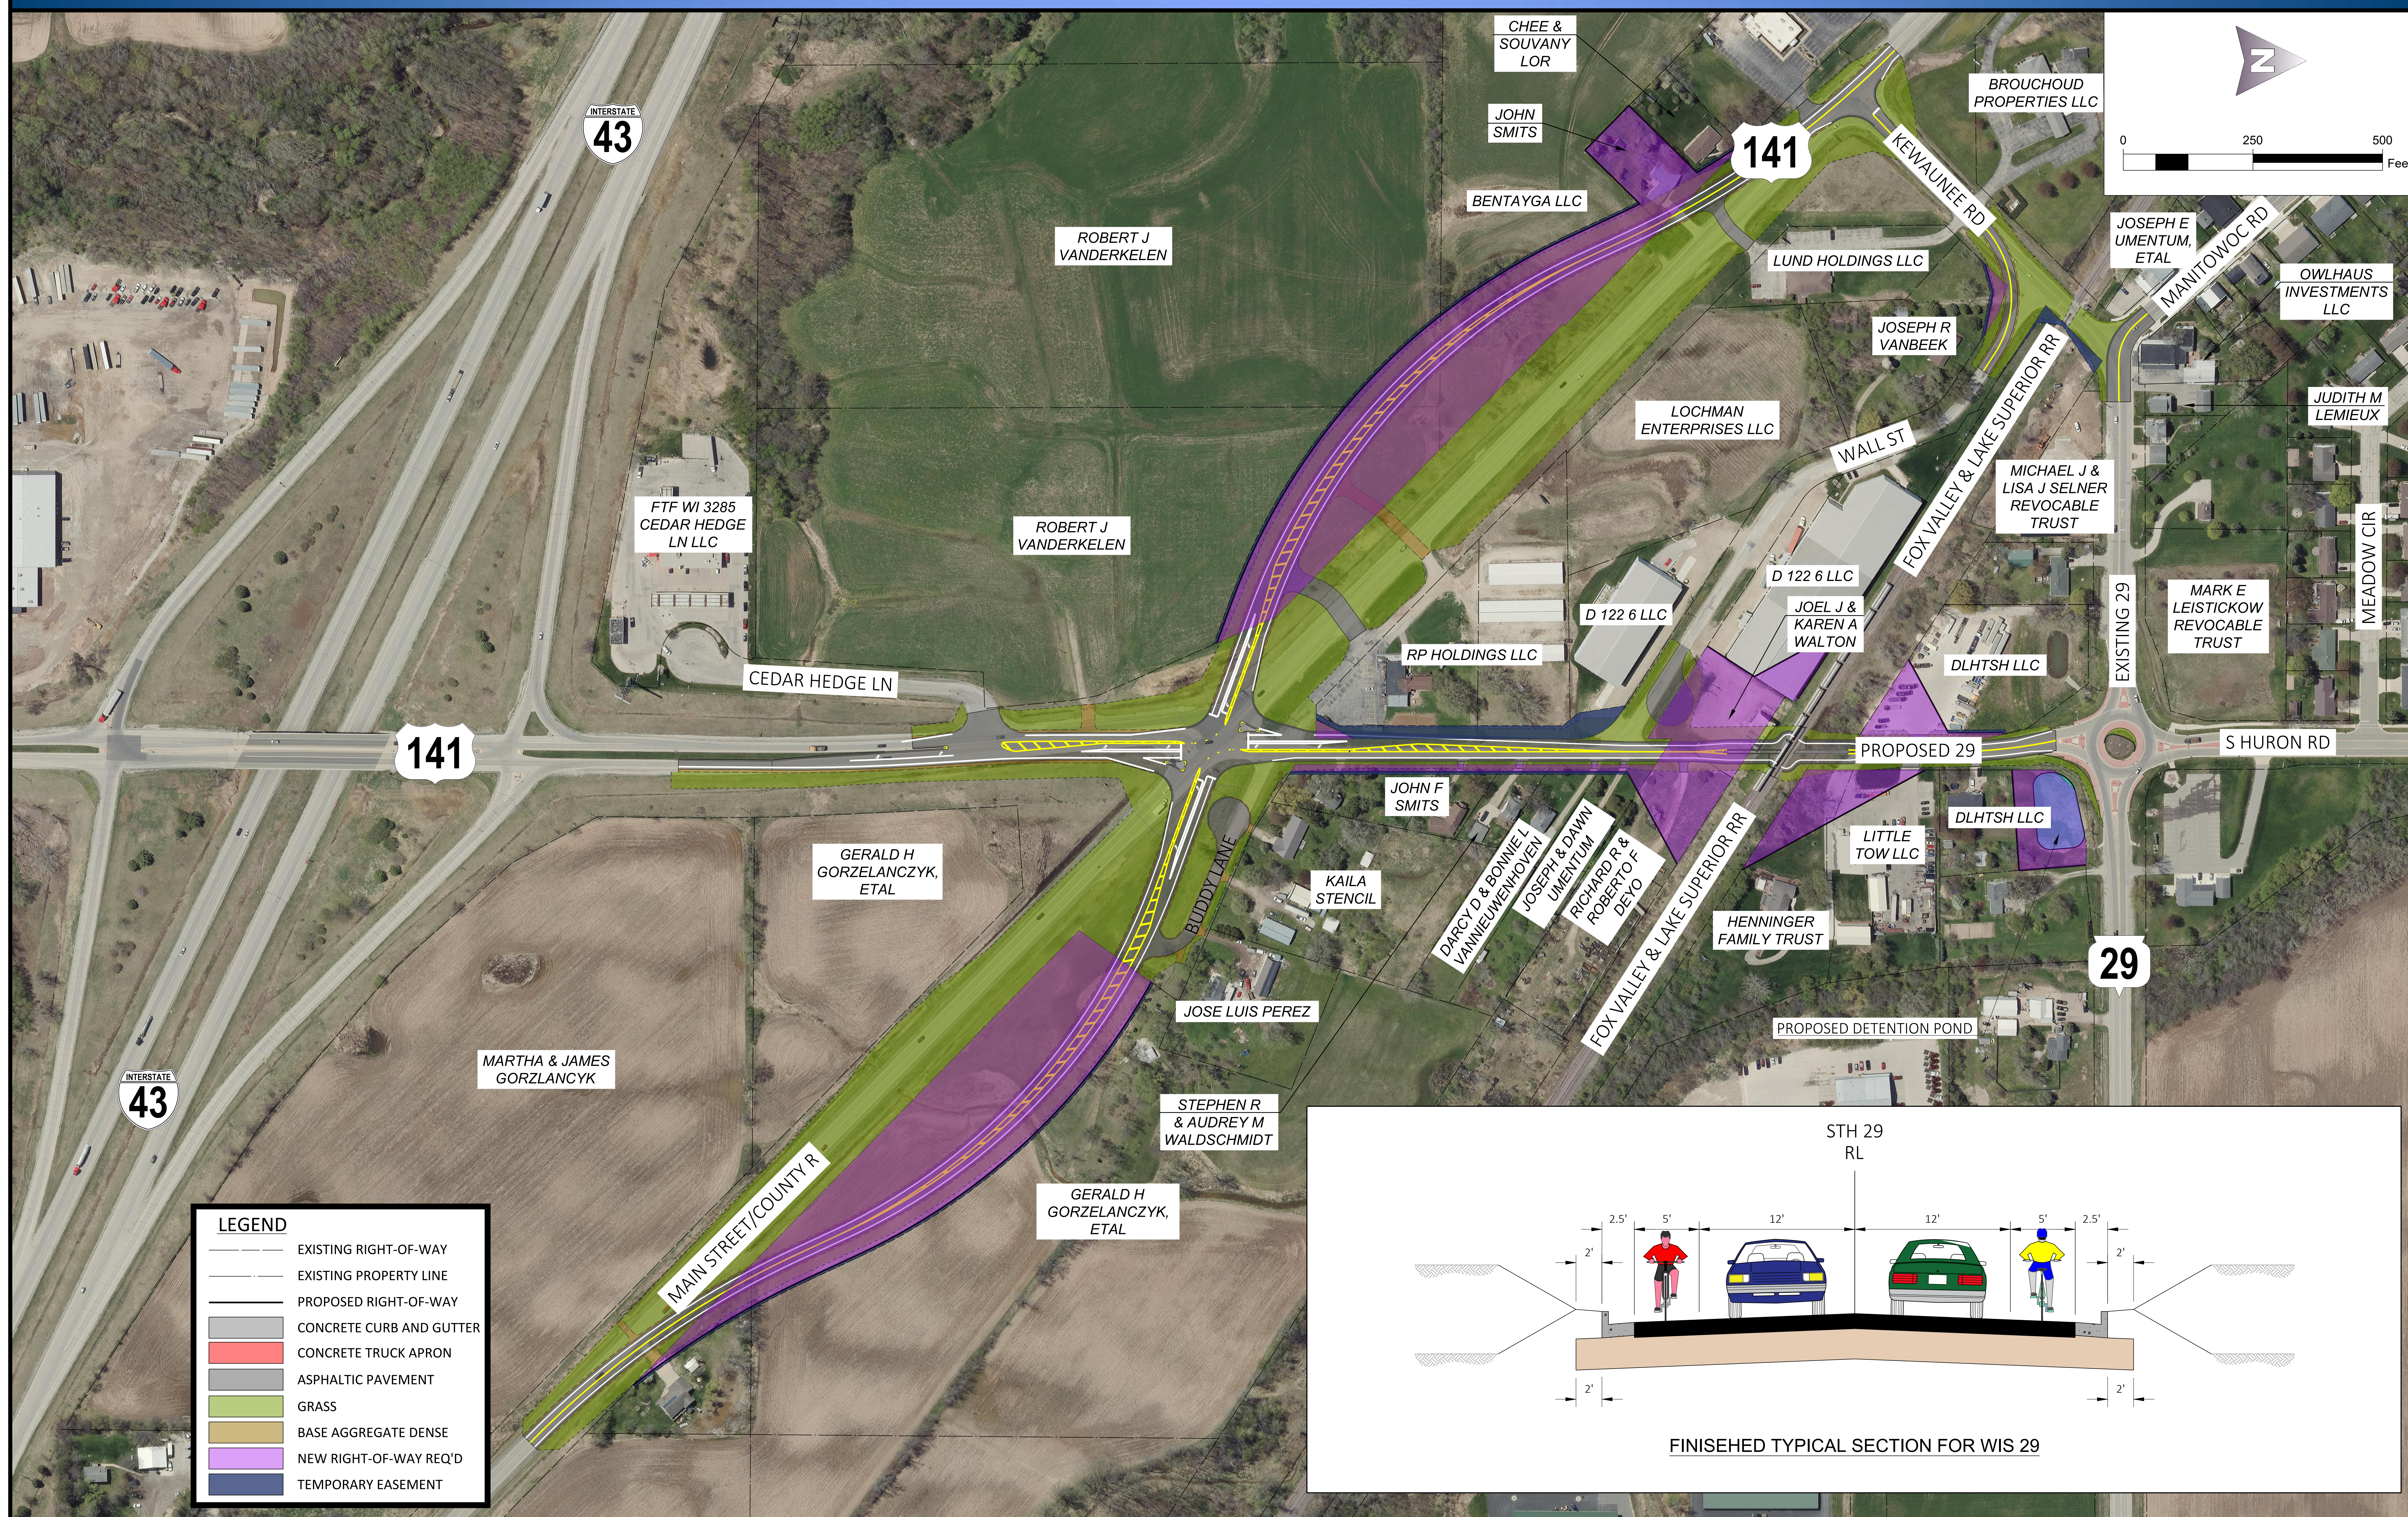

## US 141 & WIS 29 IMPROVEMENTS