


ALTERNATIVE 2 - ROUNDABOUT

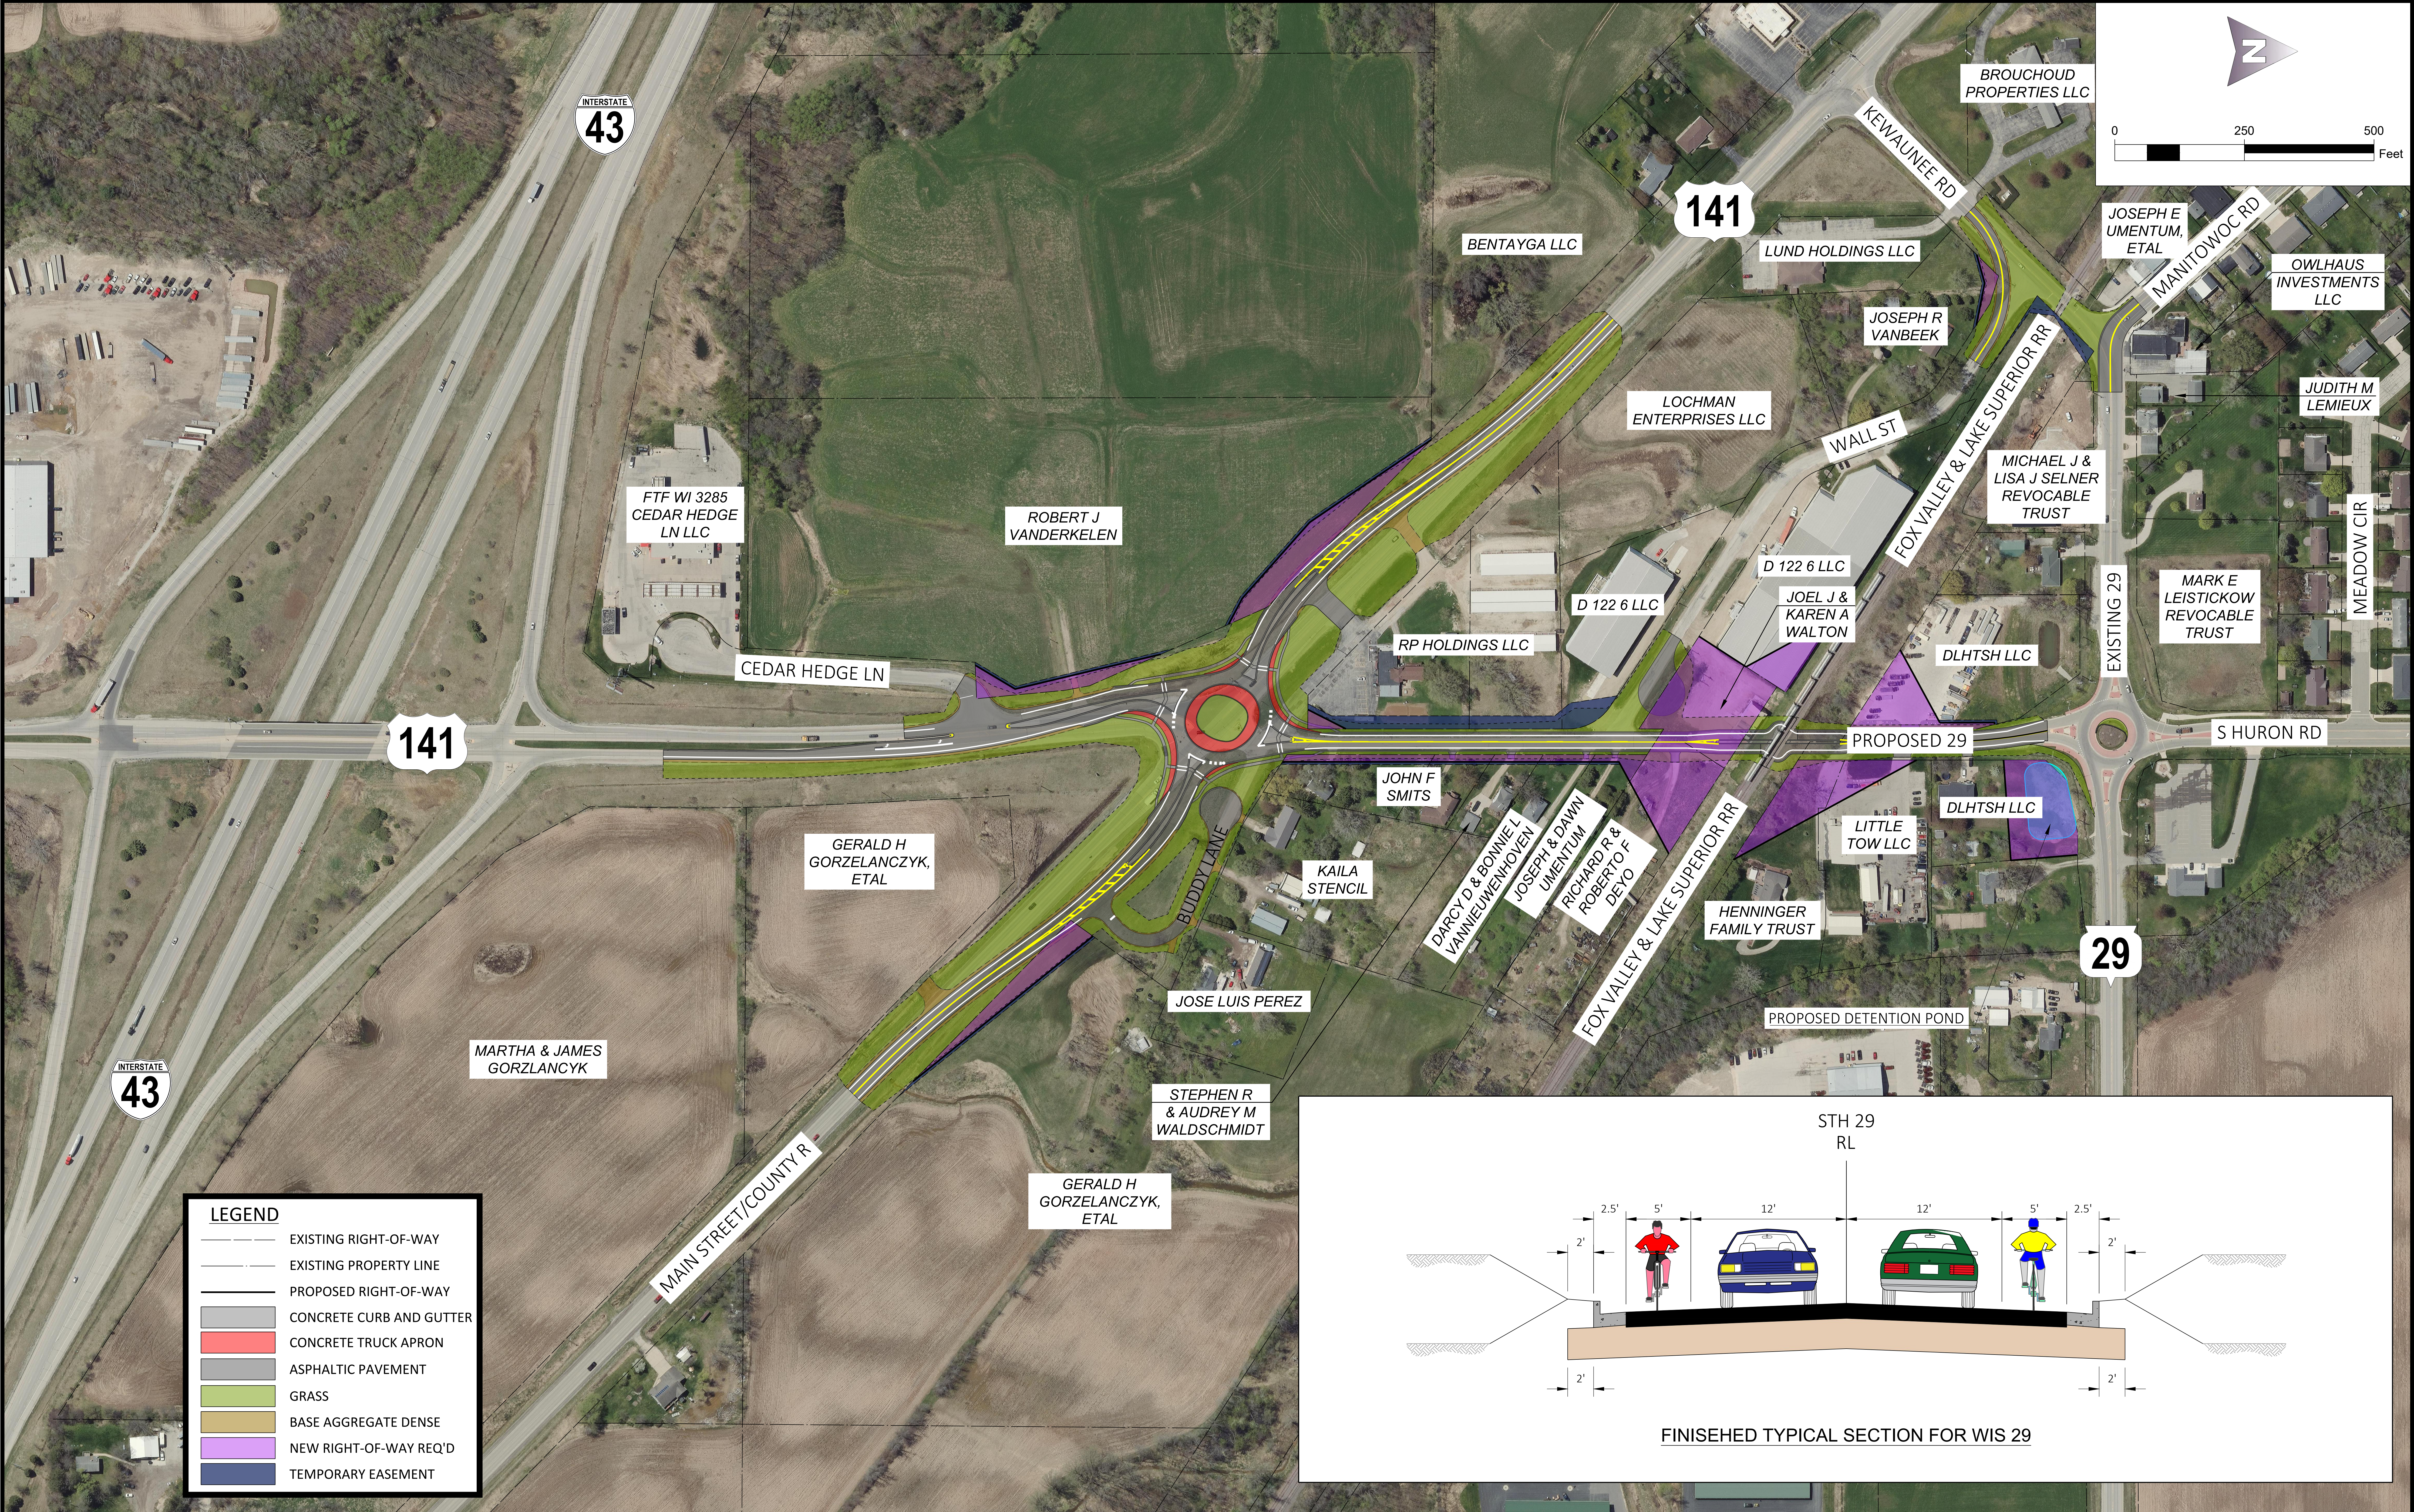

US 141 & WIS 29 IMPROVEMENTS