



WIS 32 (FIRST STREET)


SEPTEMBER 2025

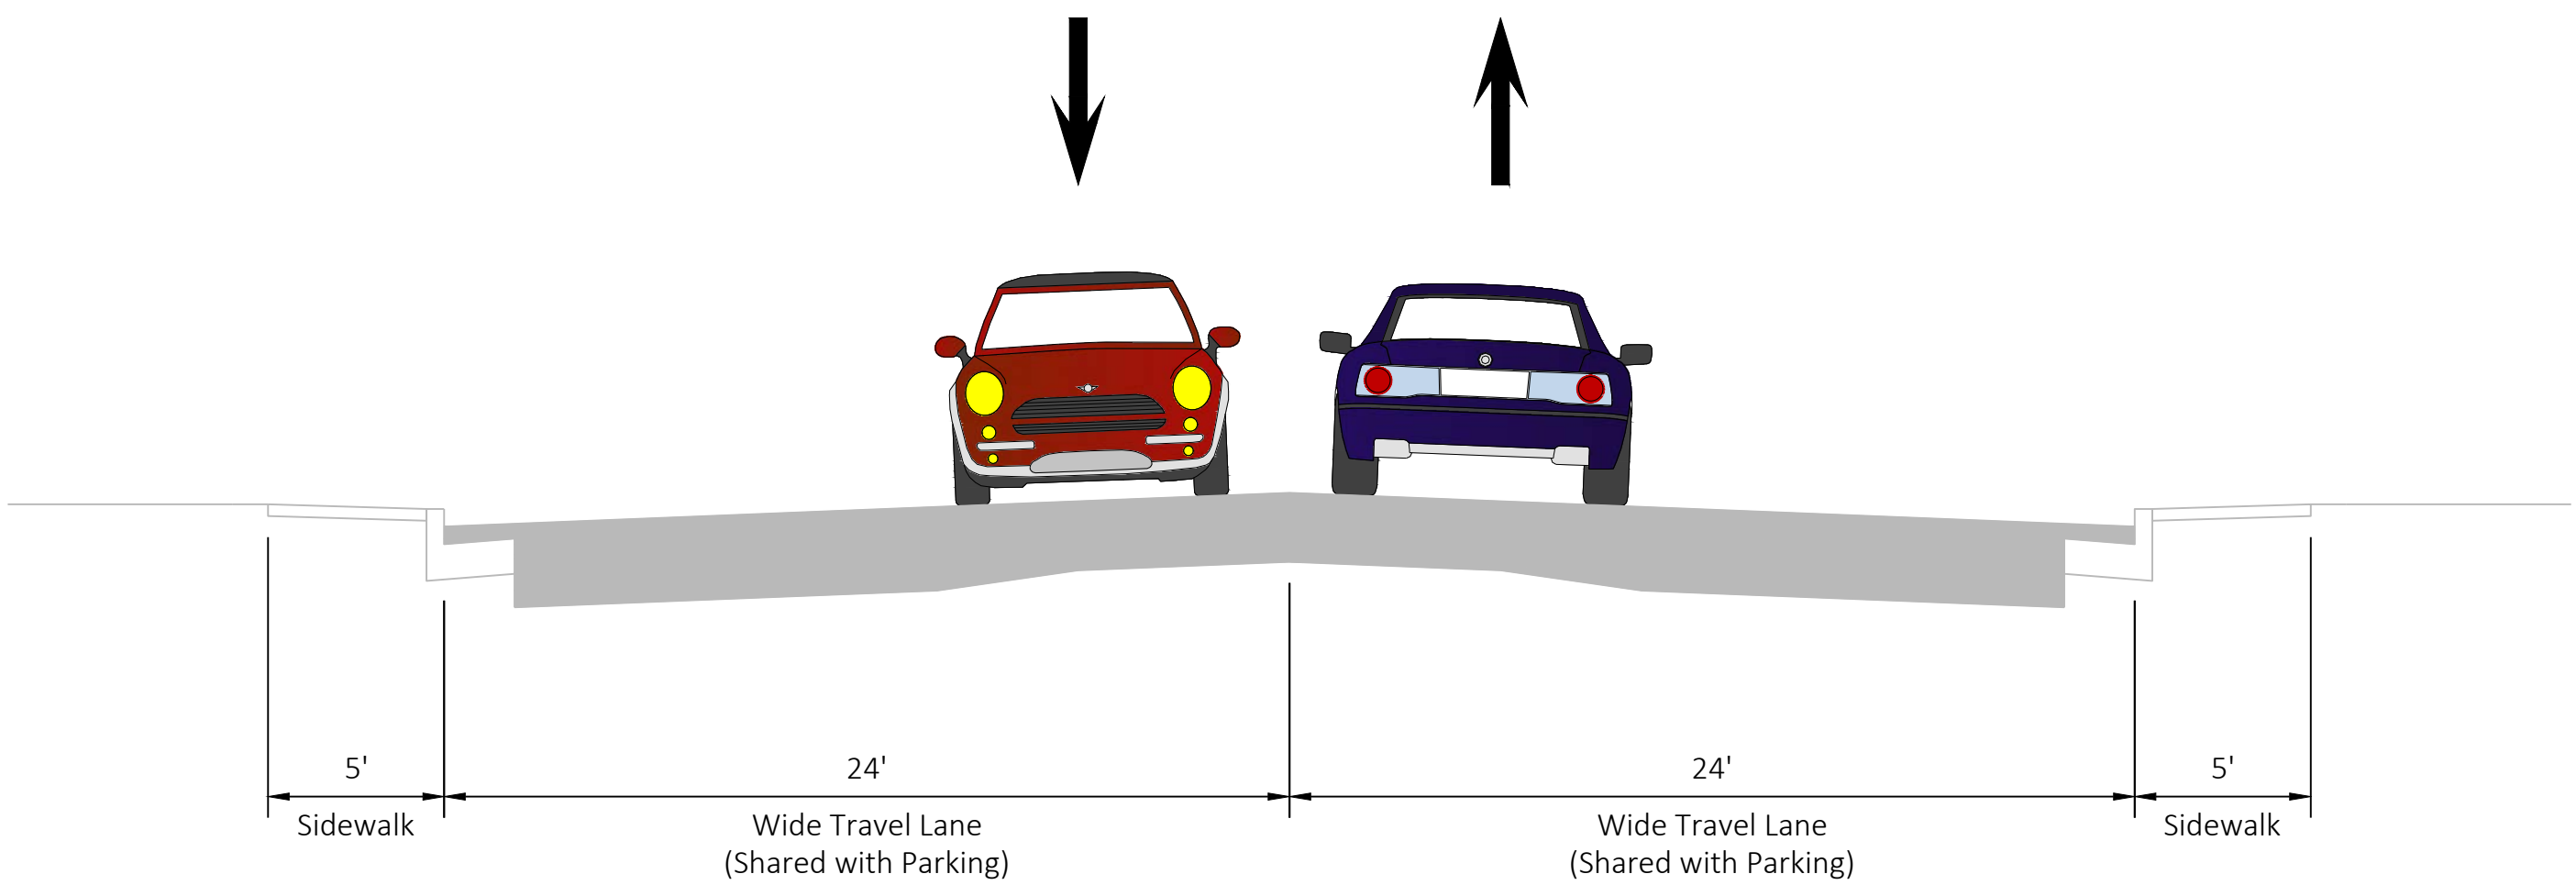

Existing Typical Section

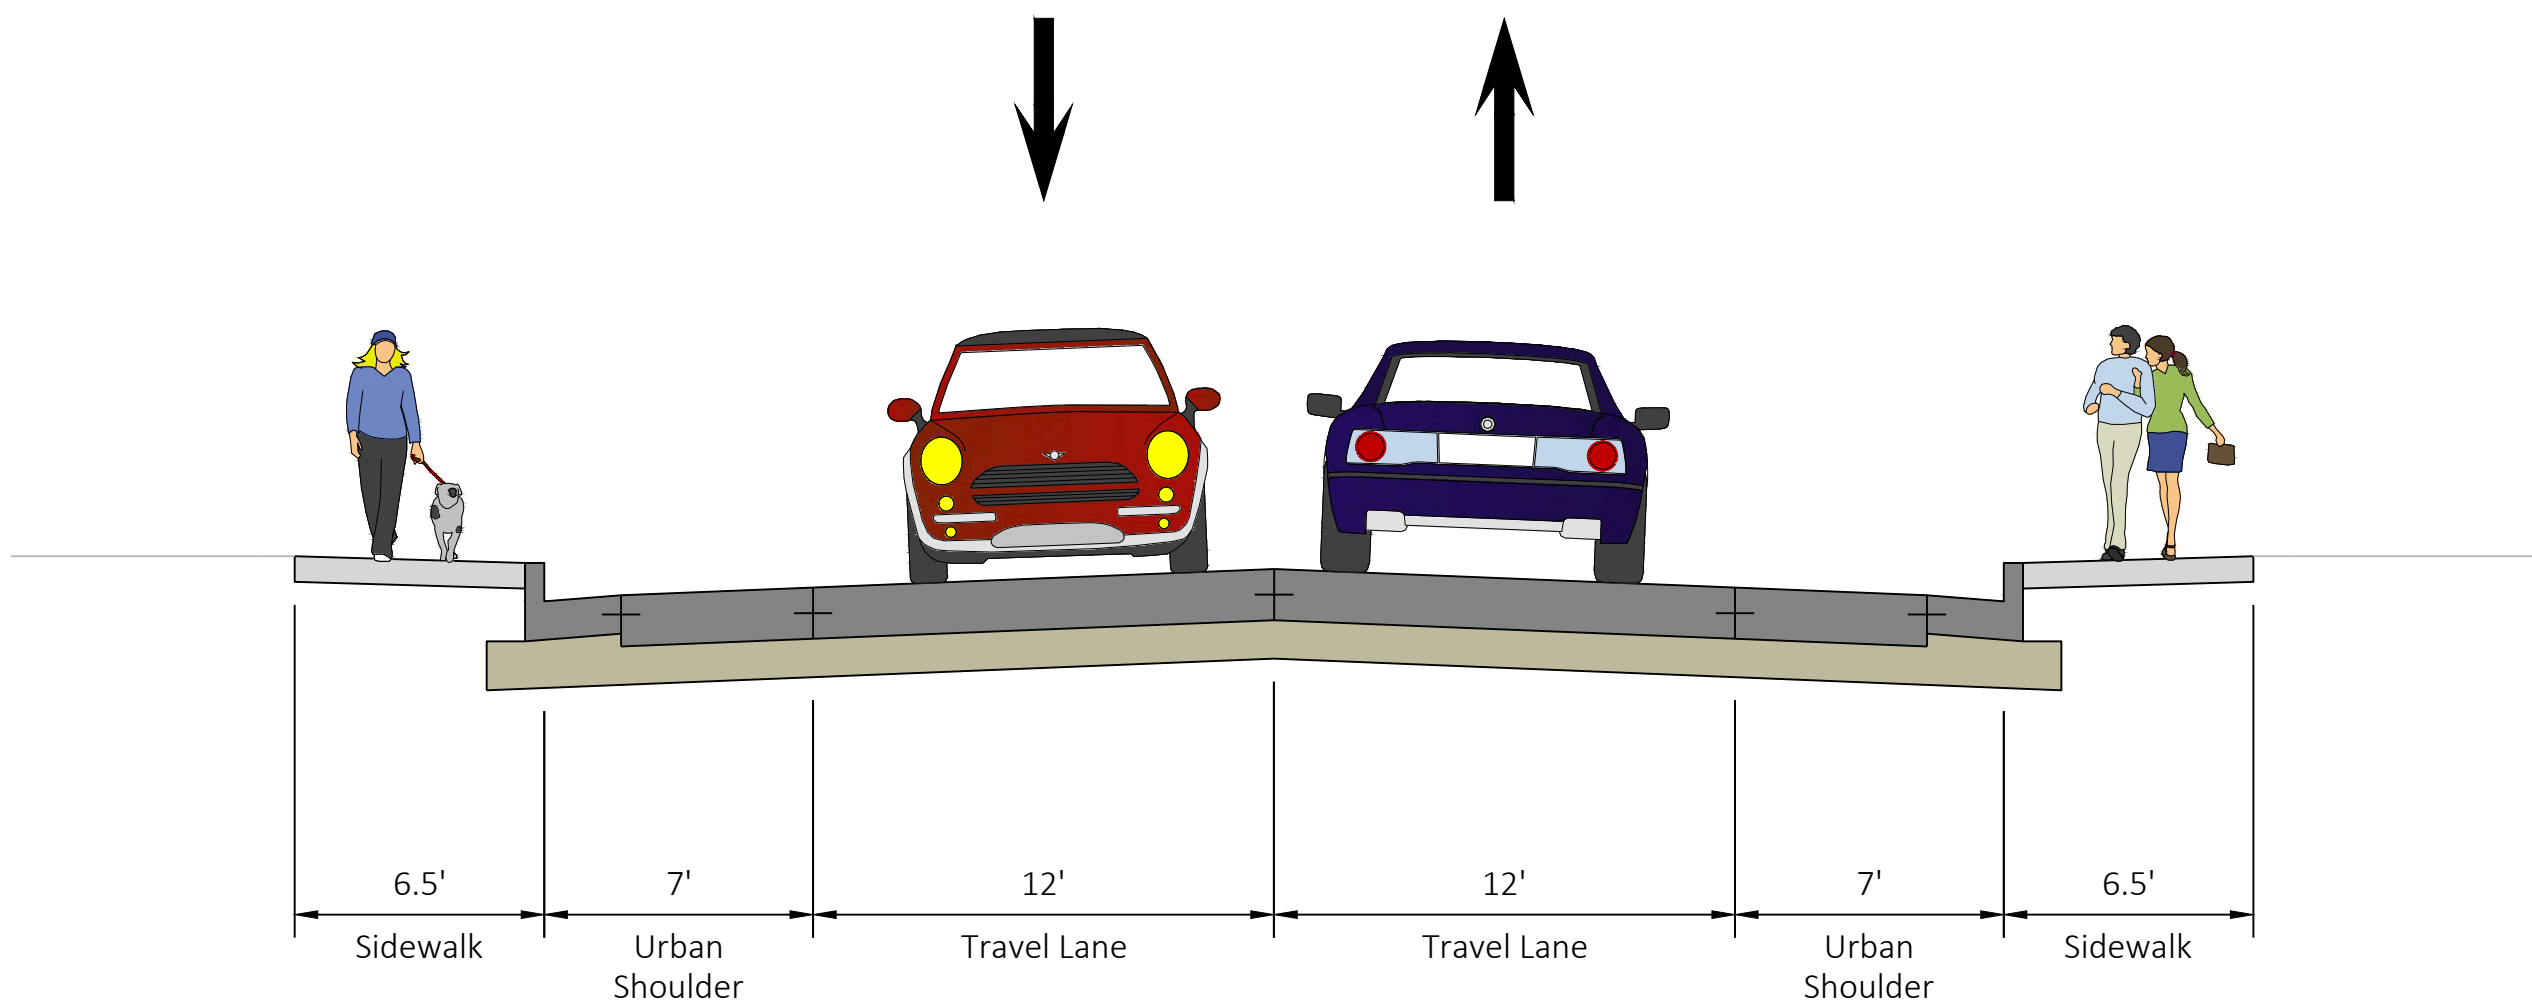

Proposed Typical Section

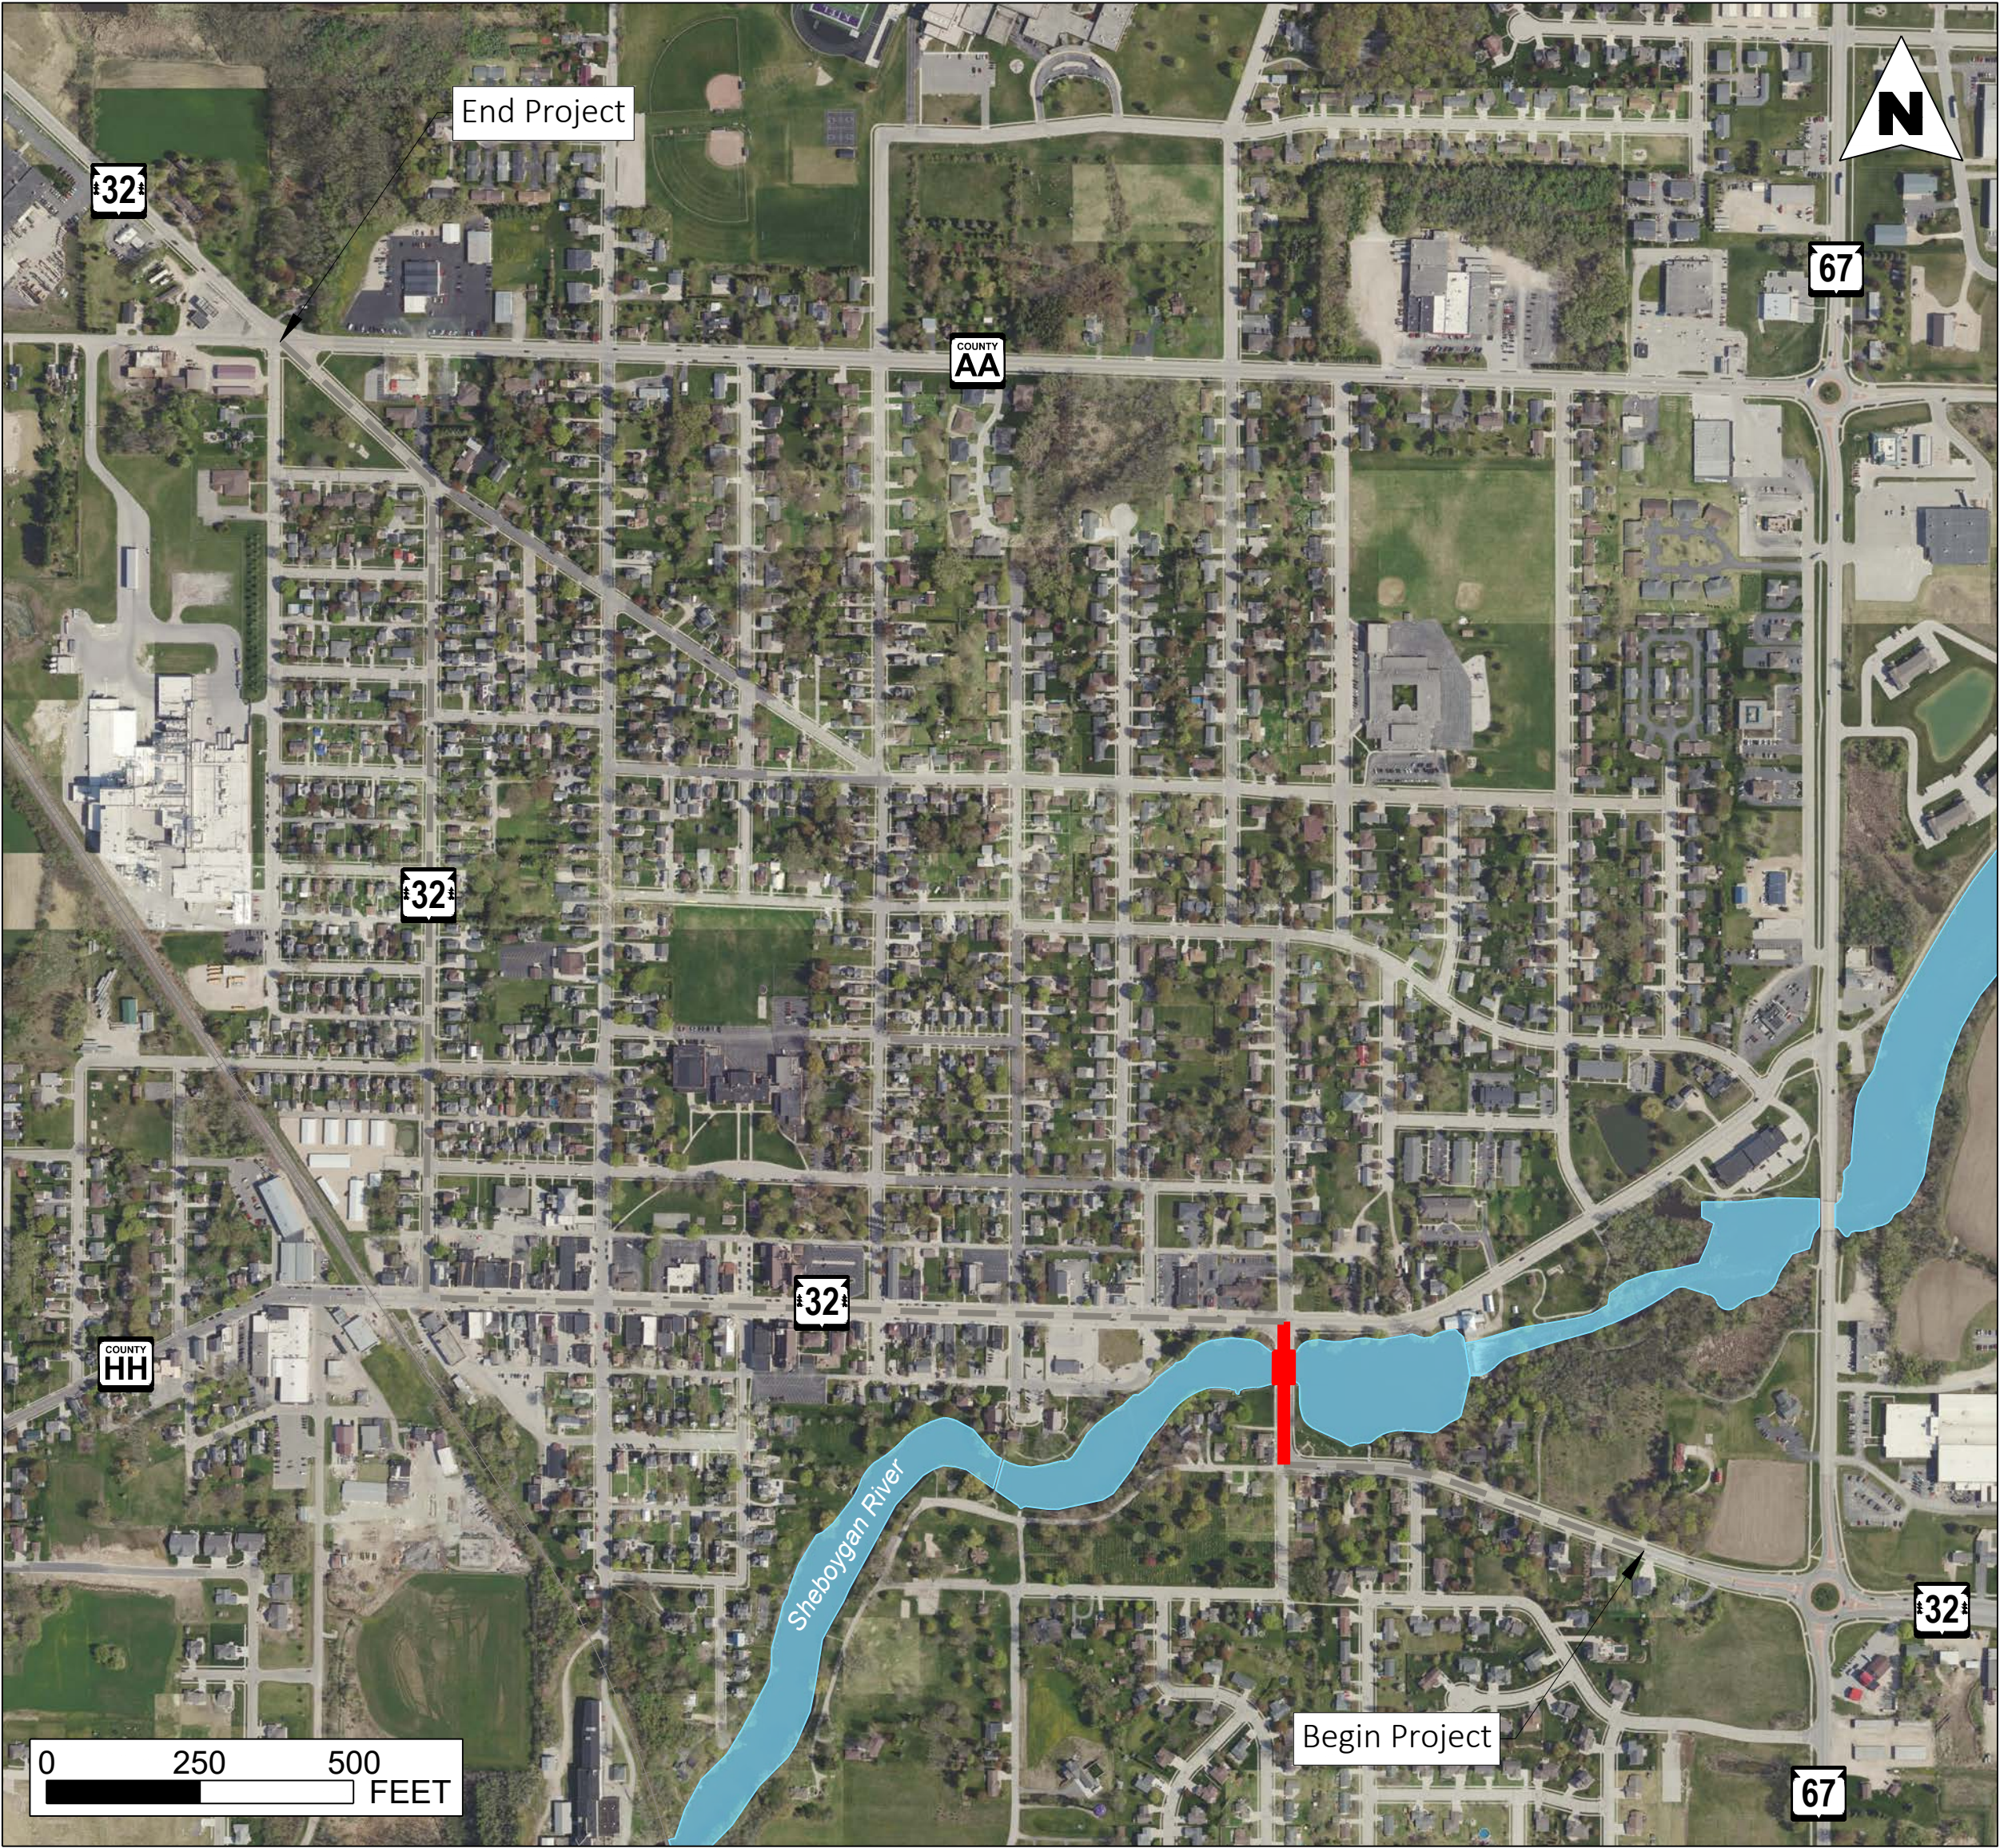

DESIGN NOTES

- Replacement of bridge over Sheboygan River (narrower width)
- Parking lane removed and parking prohibited to provide a safer transition to the bridge (matches bridge width)
- Replacement of all sidewalks, curb ramps, and driveway aprons
- Urban paved shoulders will accommodate bikes