

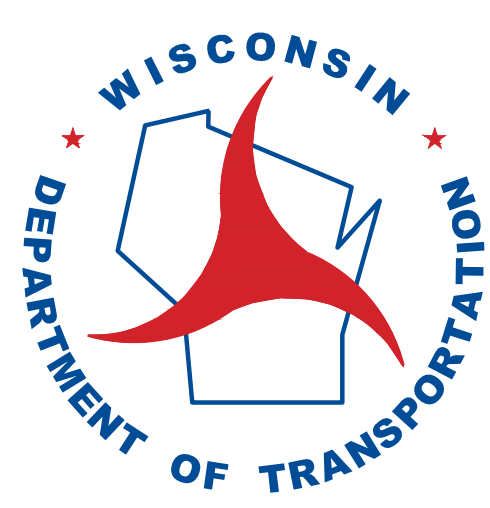


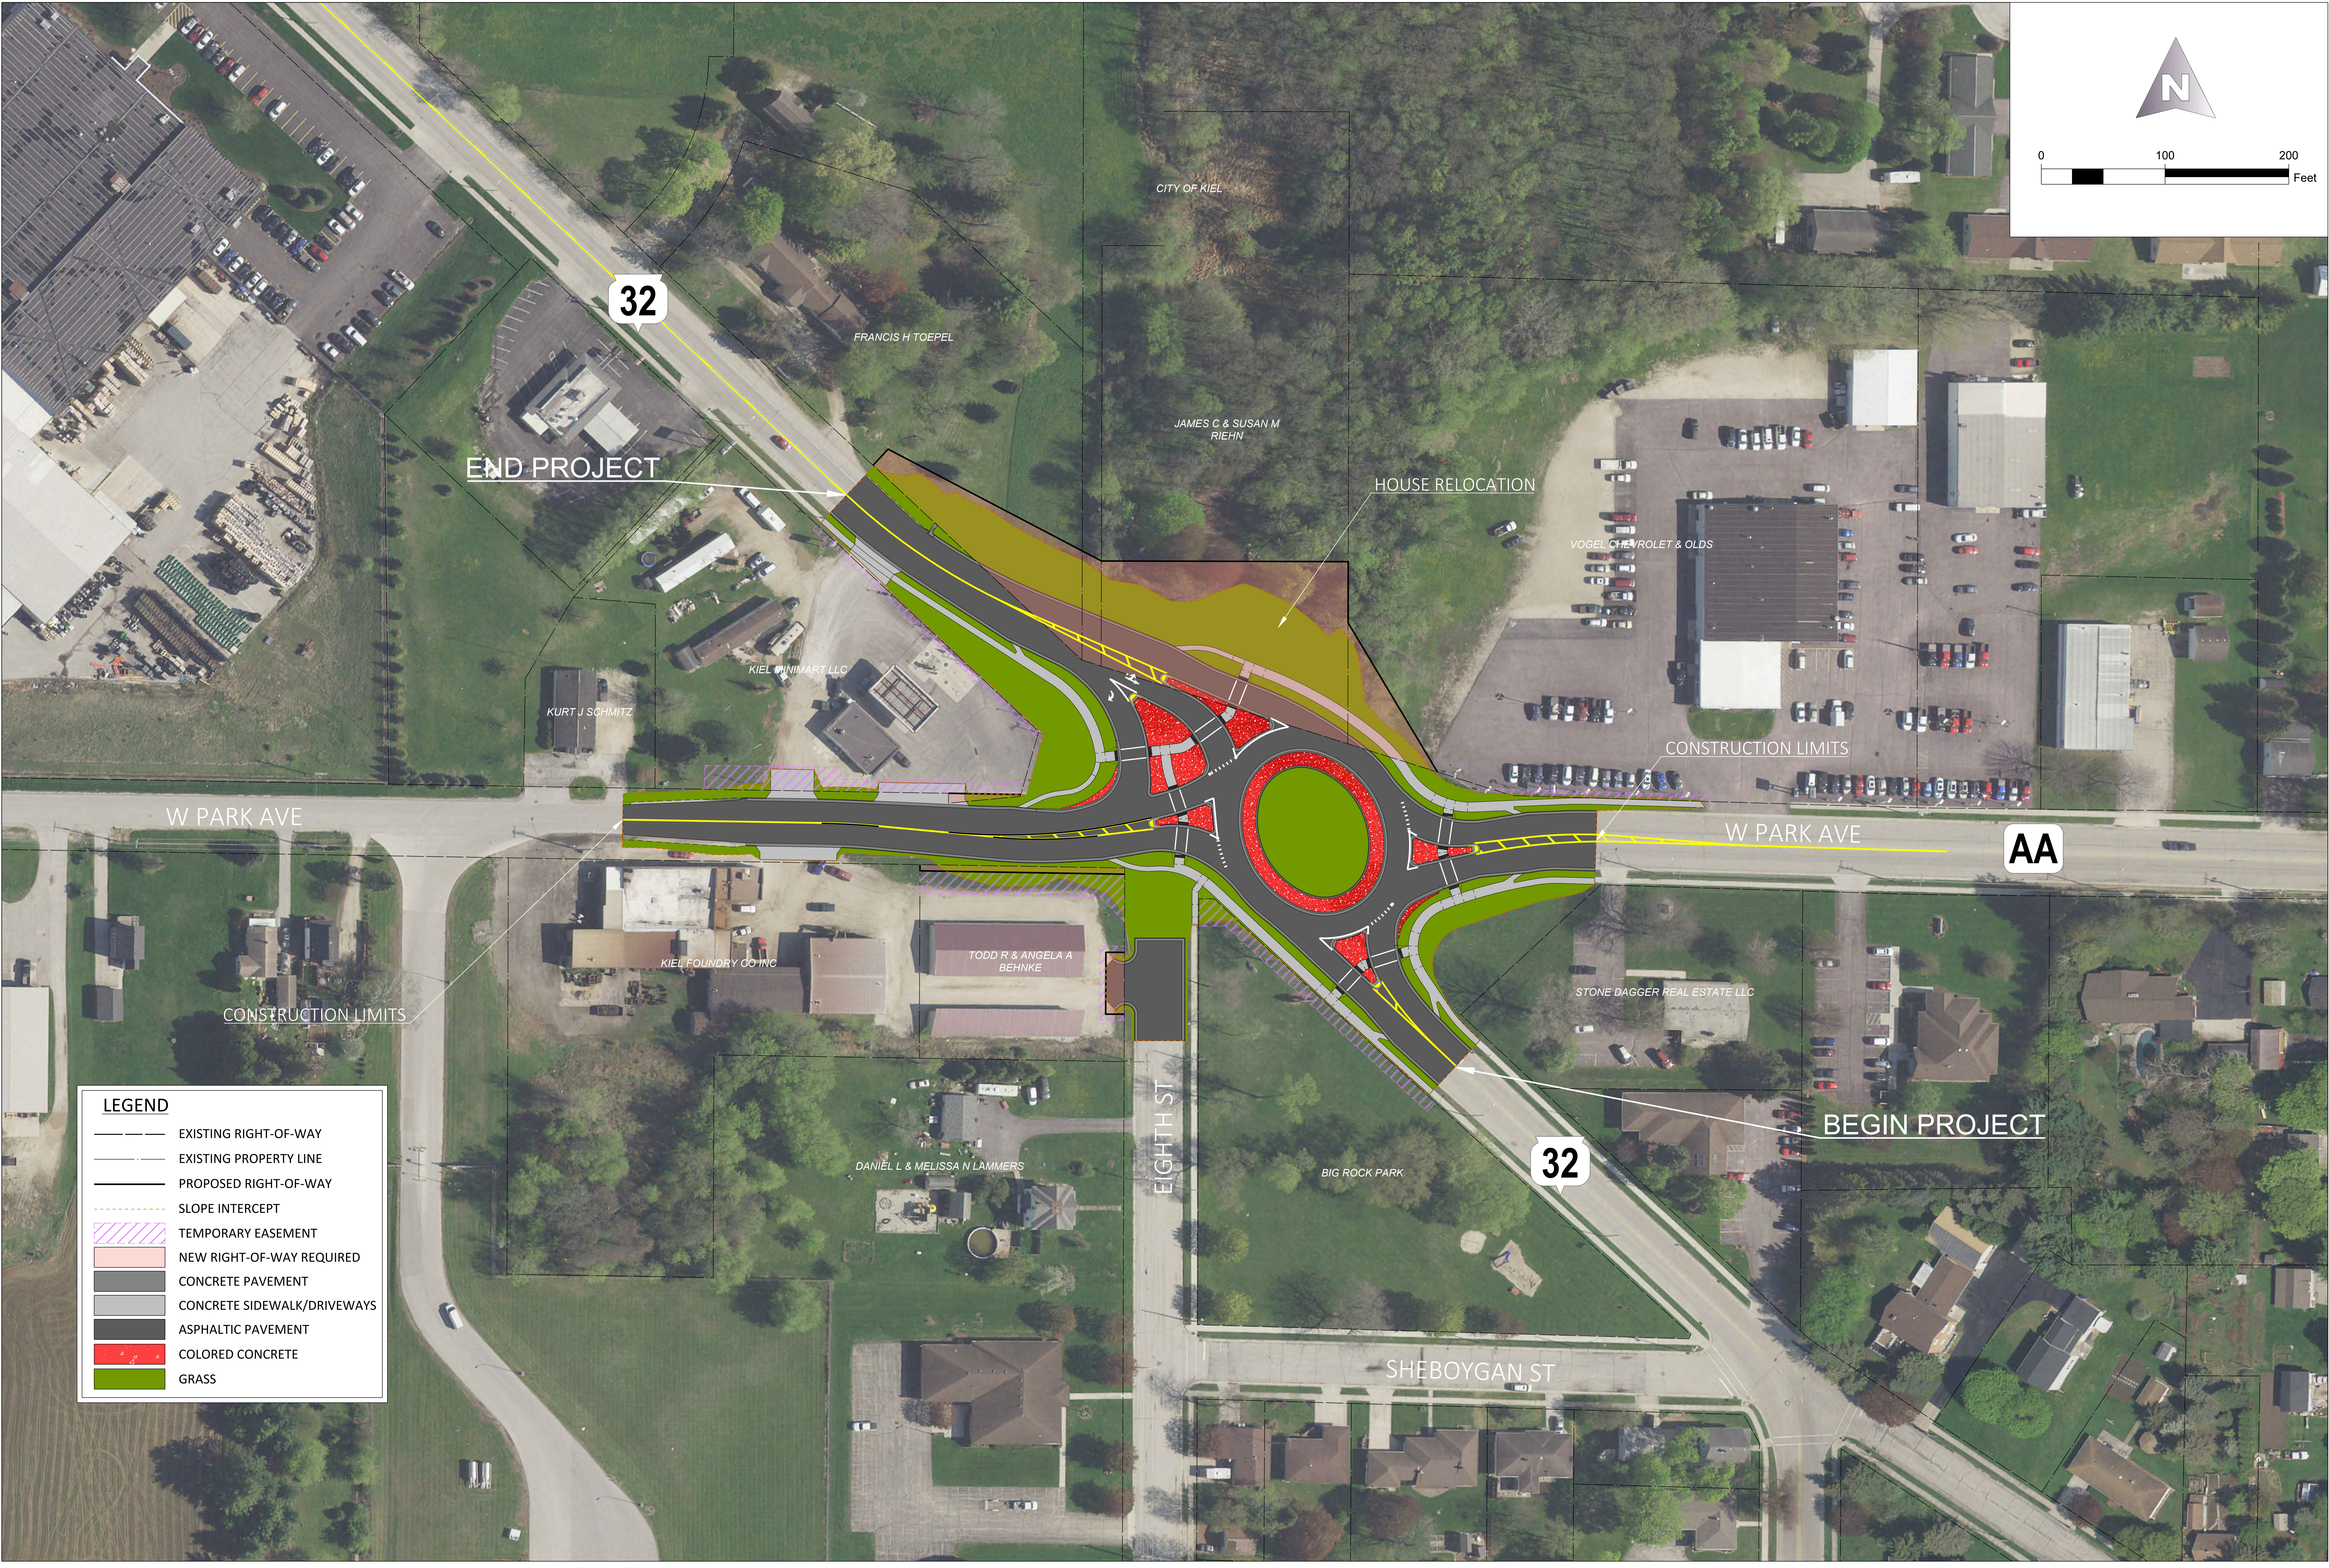

WIS 32 AND COUNTY AA (W. PARK AVE) ROUNDBABOUT

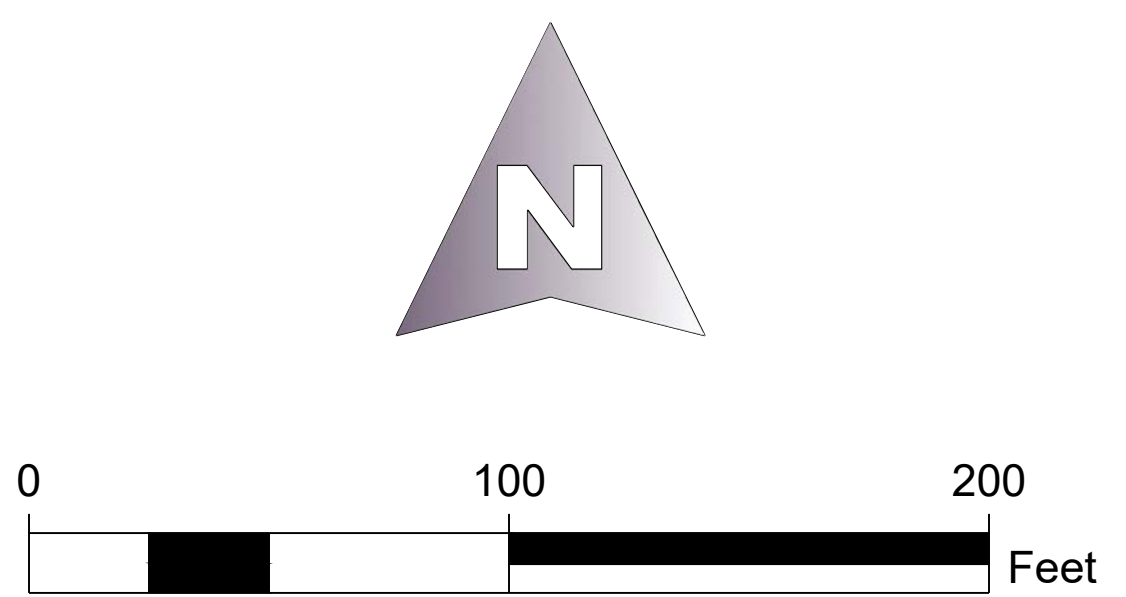

LEGEND

EXISTING RIGHT-OF-WAY

EXISTING PROPERTY LINE

PROPOSED RIGHT-OF-WAY

SLOPE INTERCEPT

TEMPORARY EASEMENT

NEW RIGHT-OF-WAY REQUIRED

CONCRETE PAVEMENT

CONCRETE SIDEWALK/DRIVEWAYS

ASPHALTIC PAVEMENT

COLORED CONCRETE

GRASS