
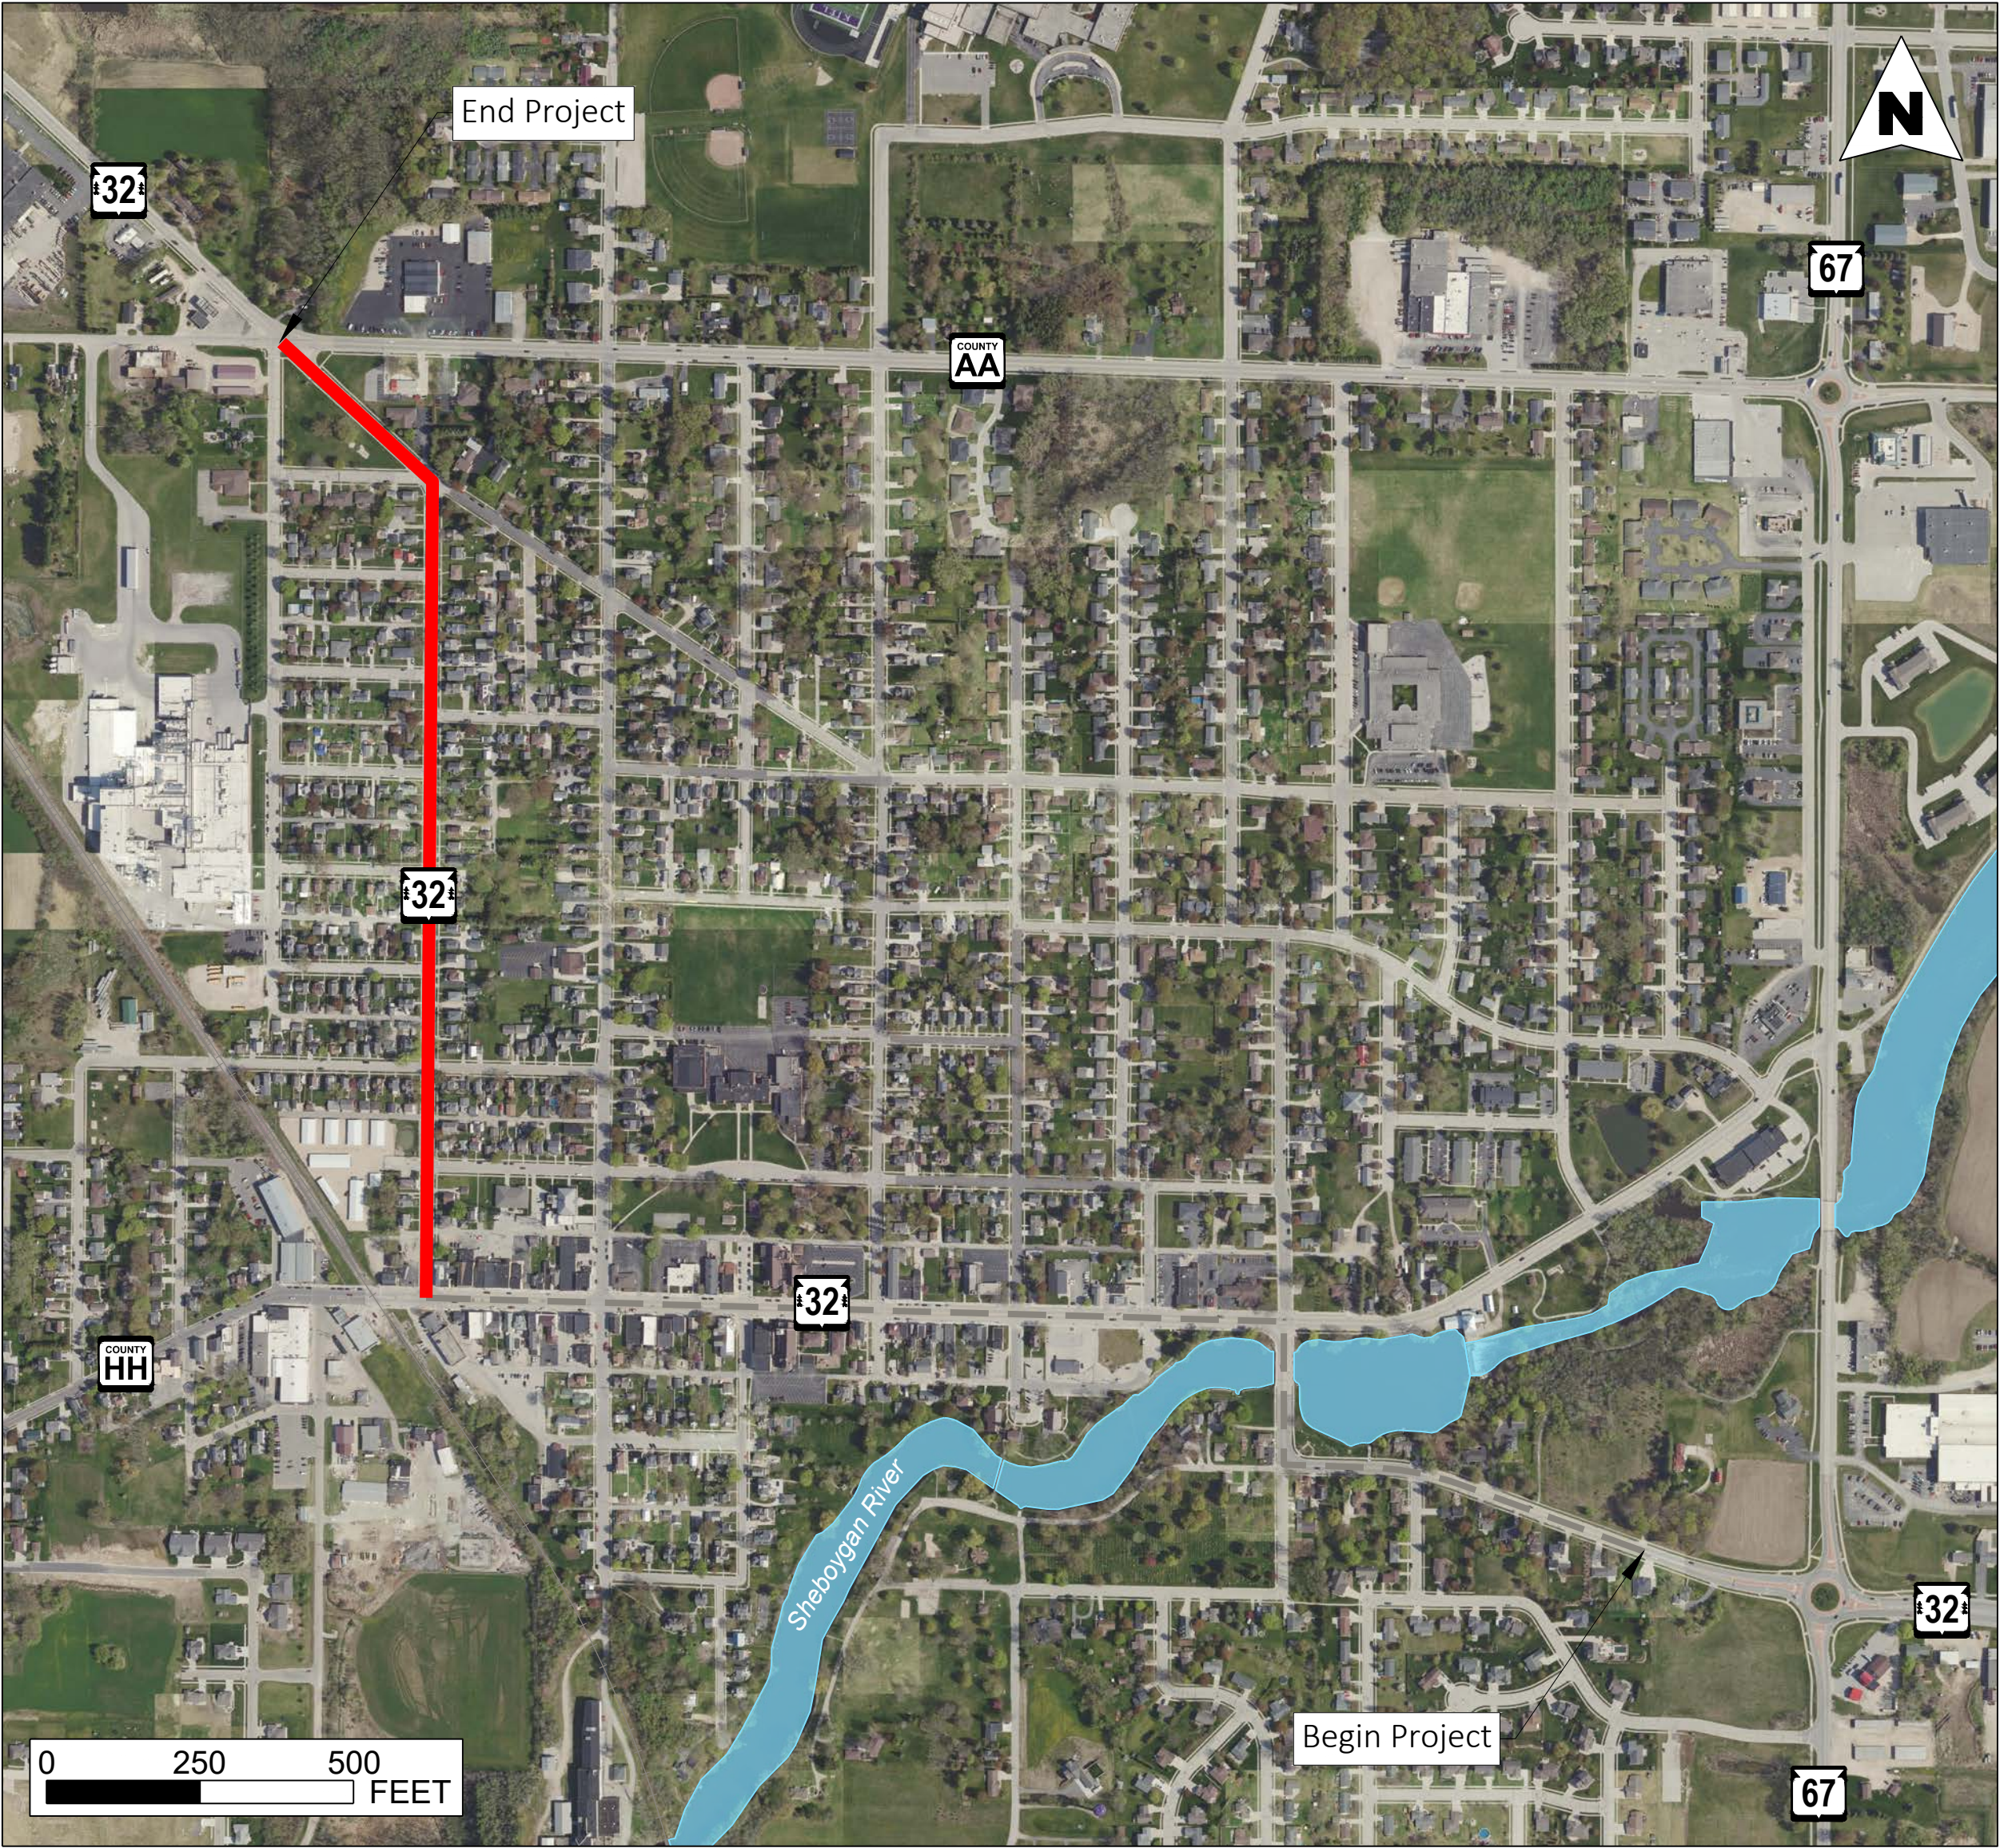
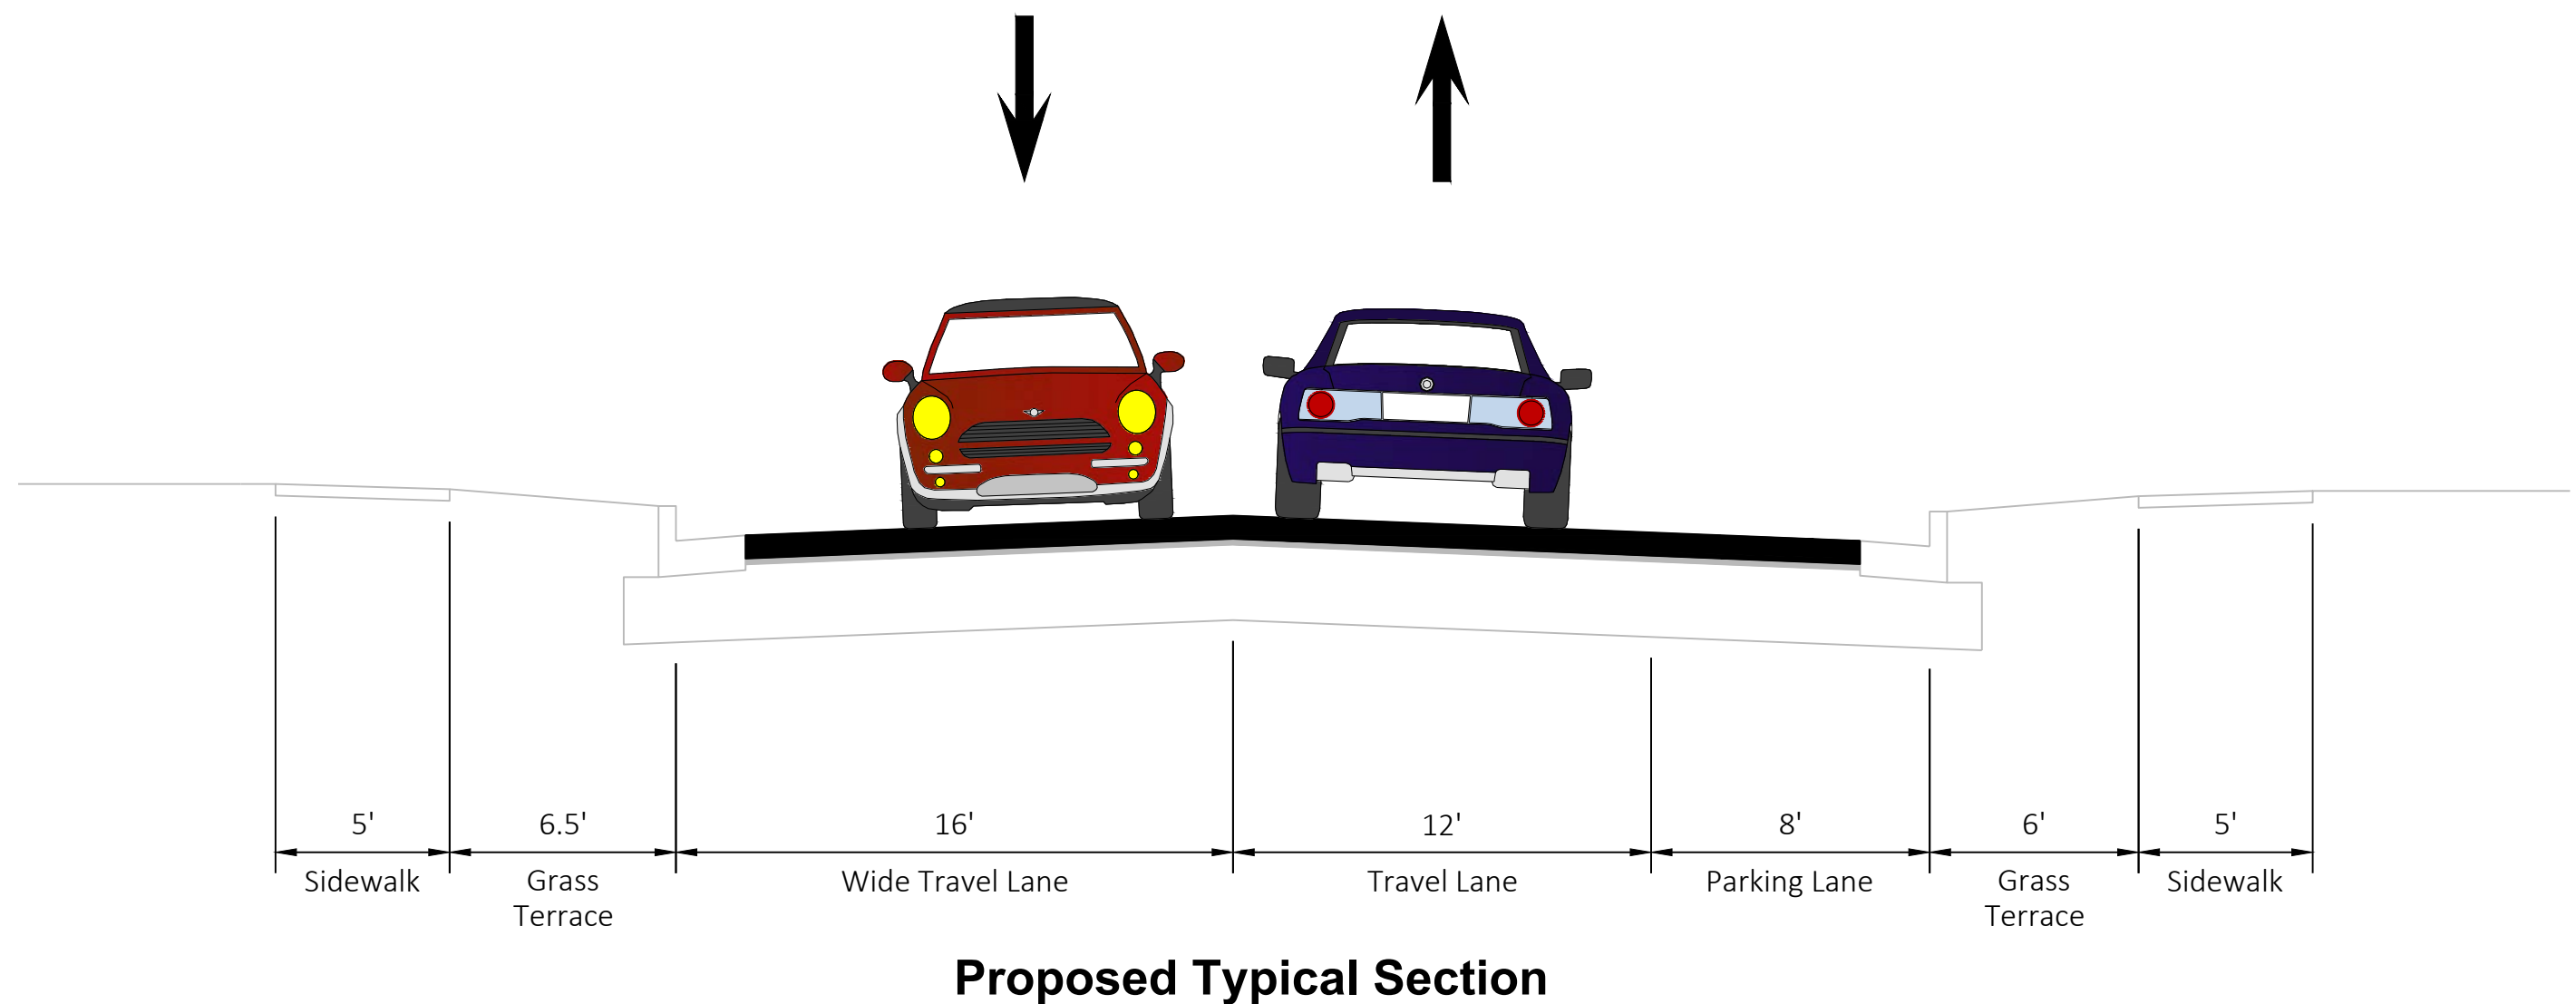


# WIS 32 (SEVENTH STREET)

SEPTEMBER 2025

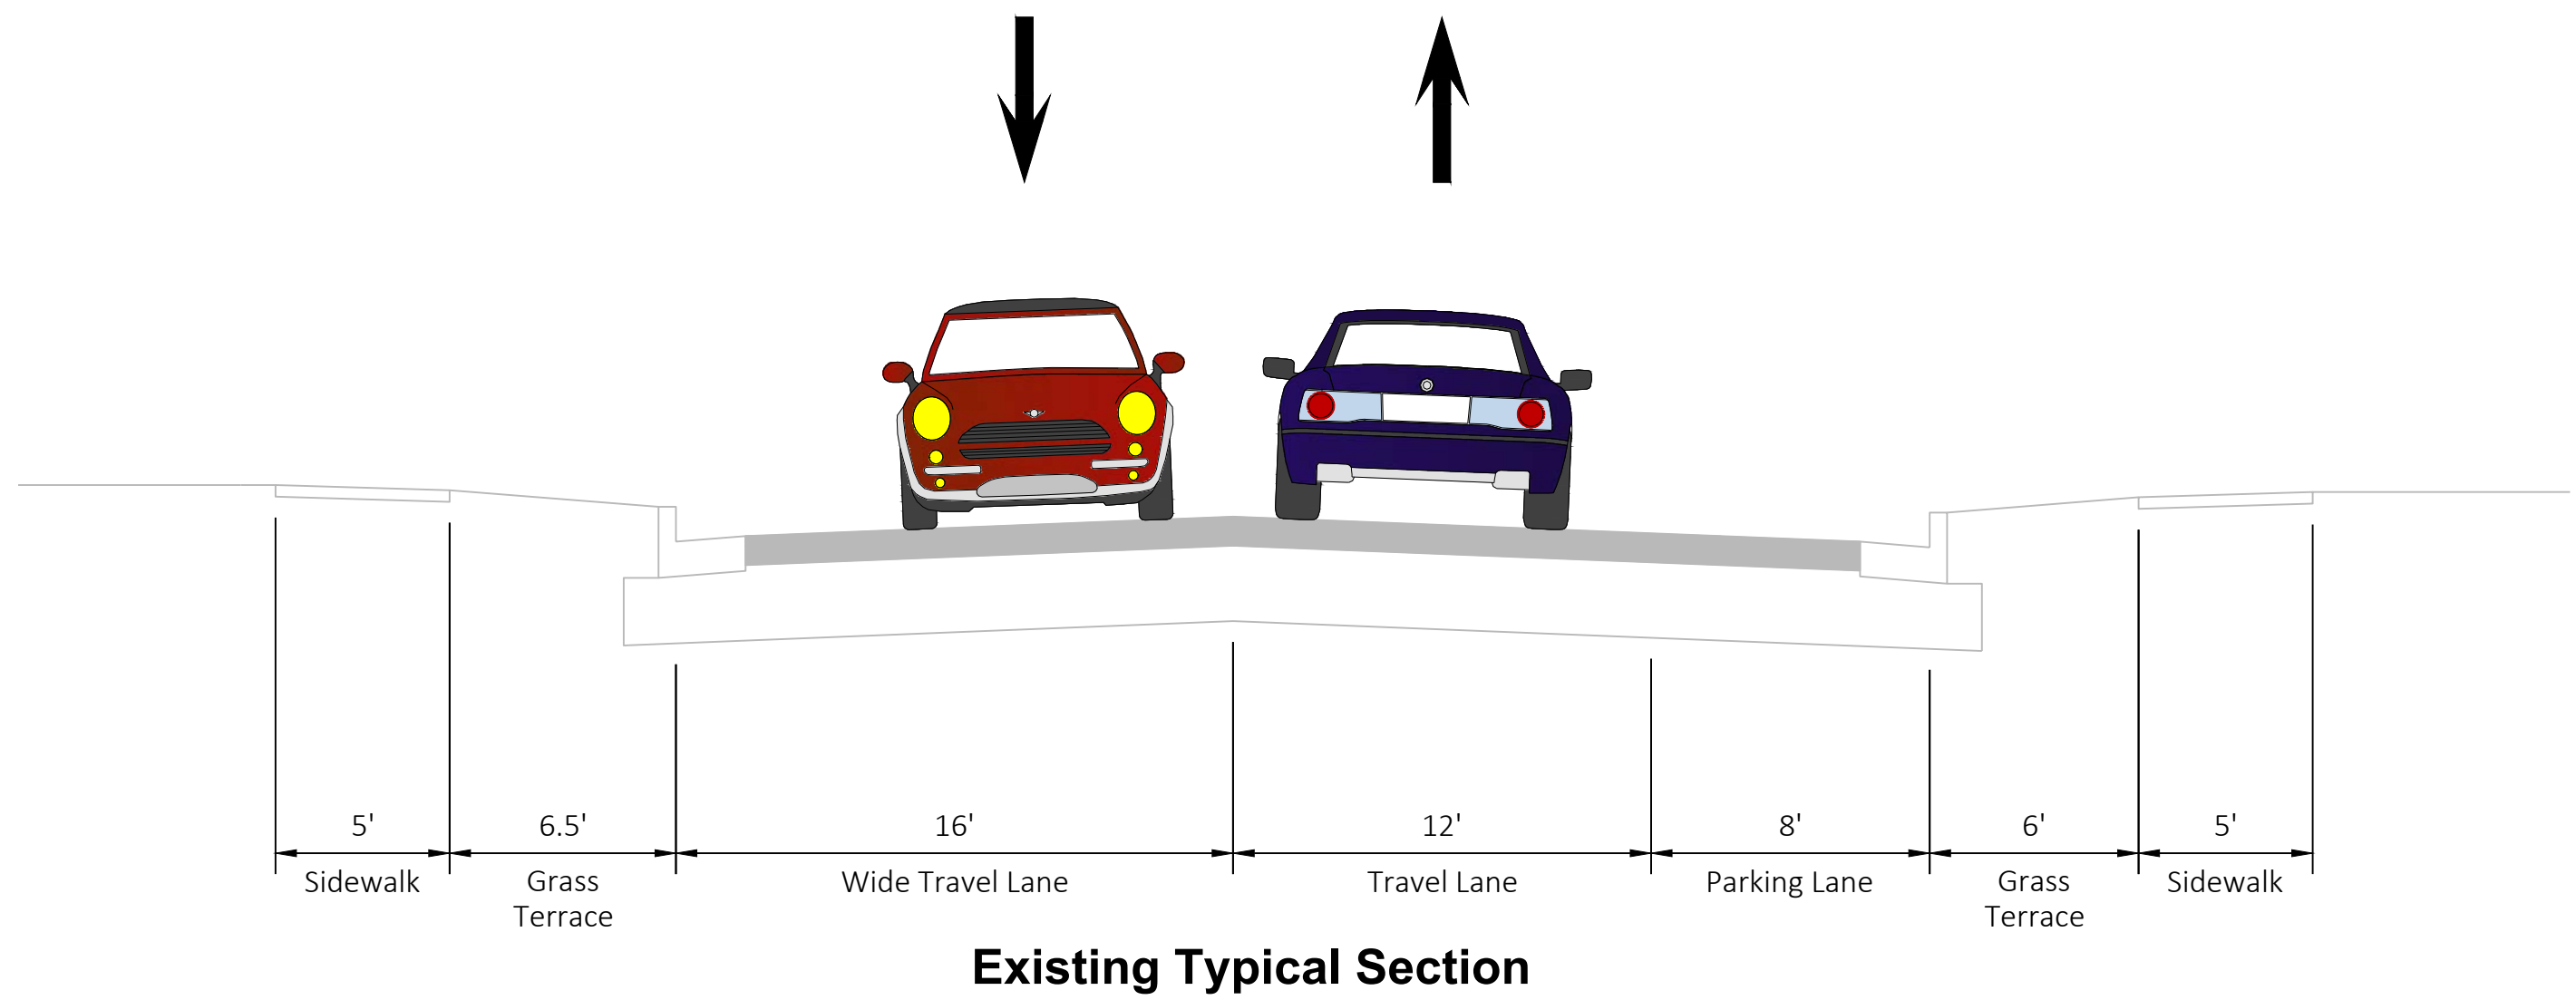

**DESIGN NOTES**

- Asphaltic resurface
- Replacement of all curb ramps
- Existing sidewalk would remain in place (except at curb ramp replacement areas)
- On-street parking would remain in place

**POTENTIAL ENHANCEMENTS (CITY COST)**

- Full sidewalk replacement
- Driveway apron replacements