



# WIS 32 (WATER STREET)


SEPTEMBER 2025

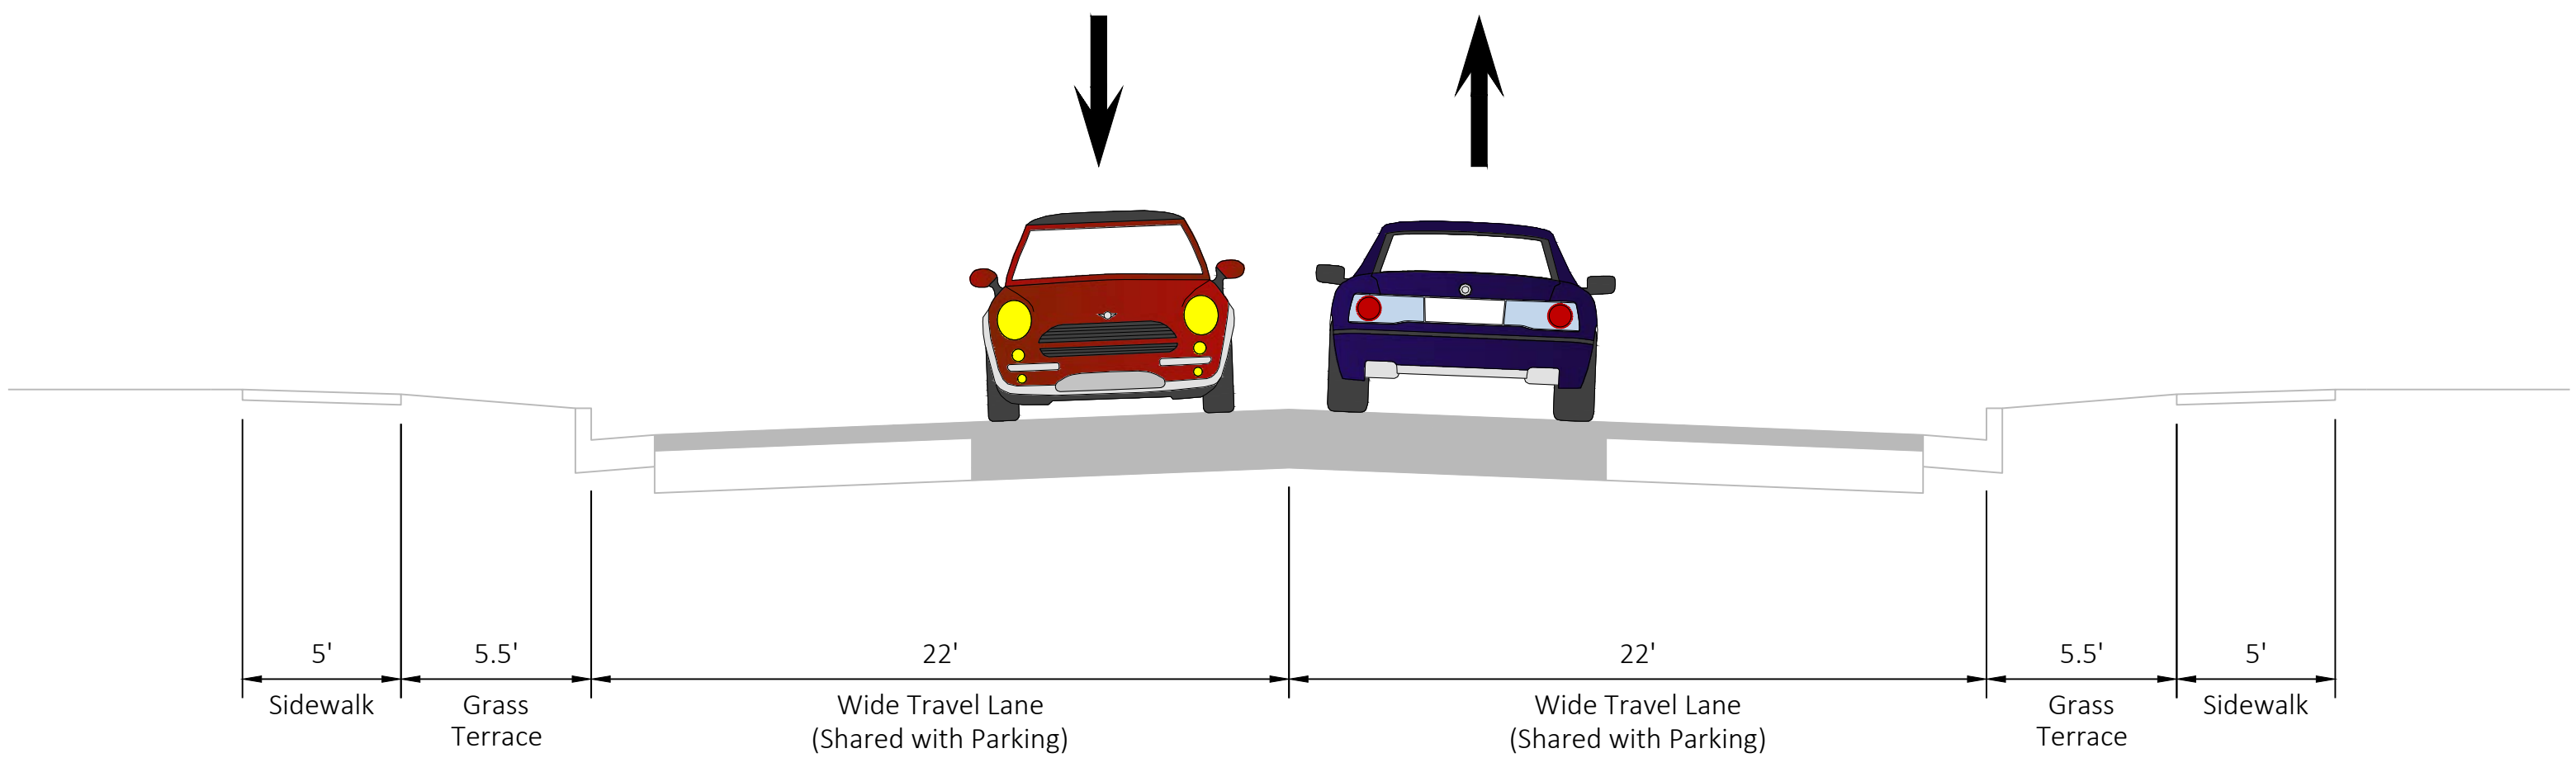

Existing Typical Section

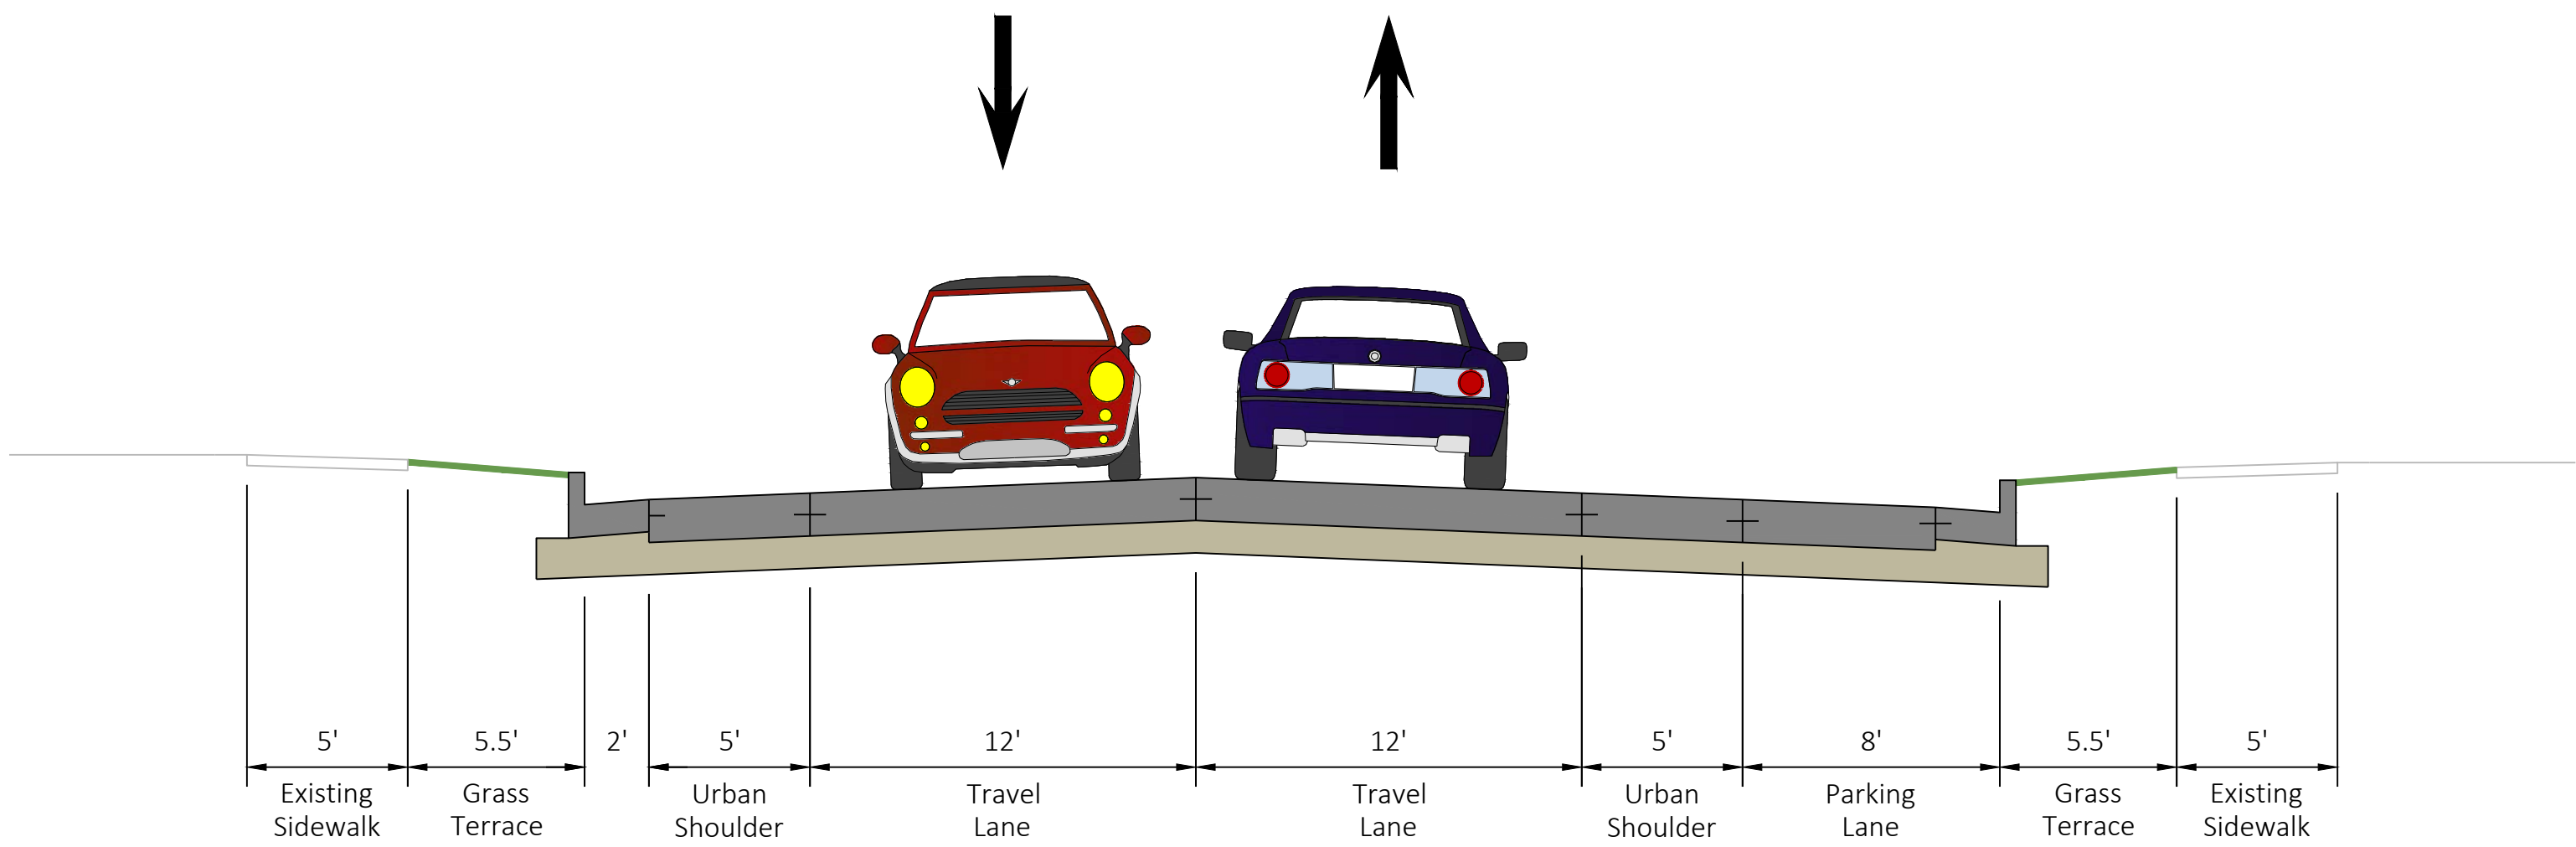

Proposed Typical Section

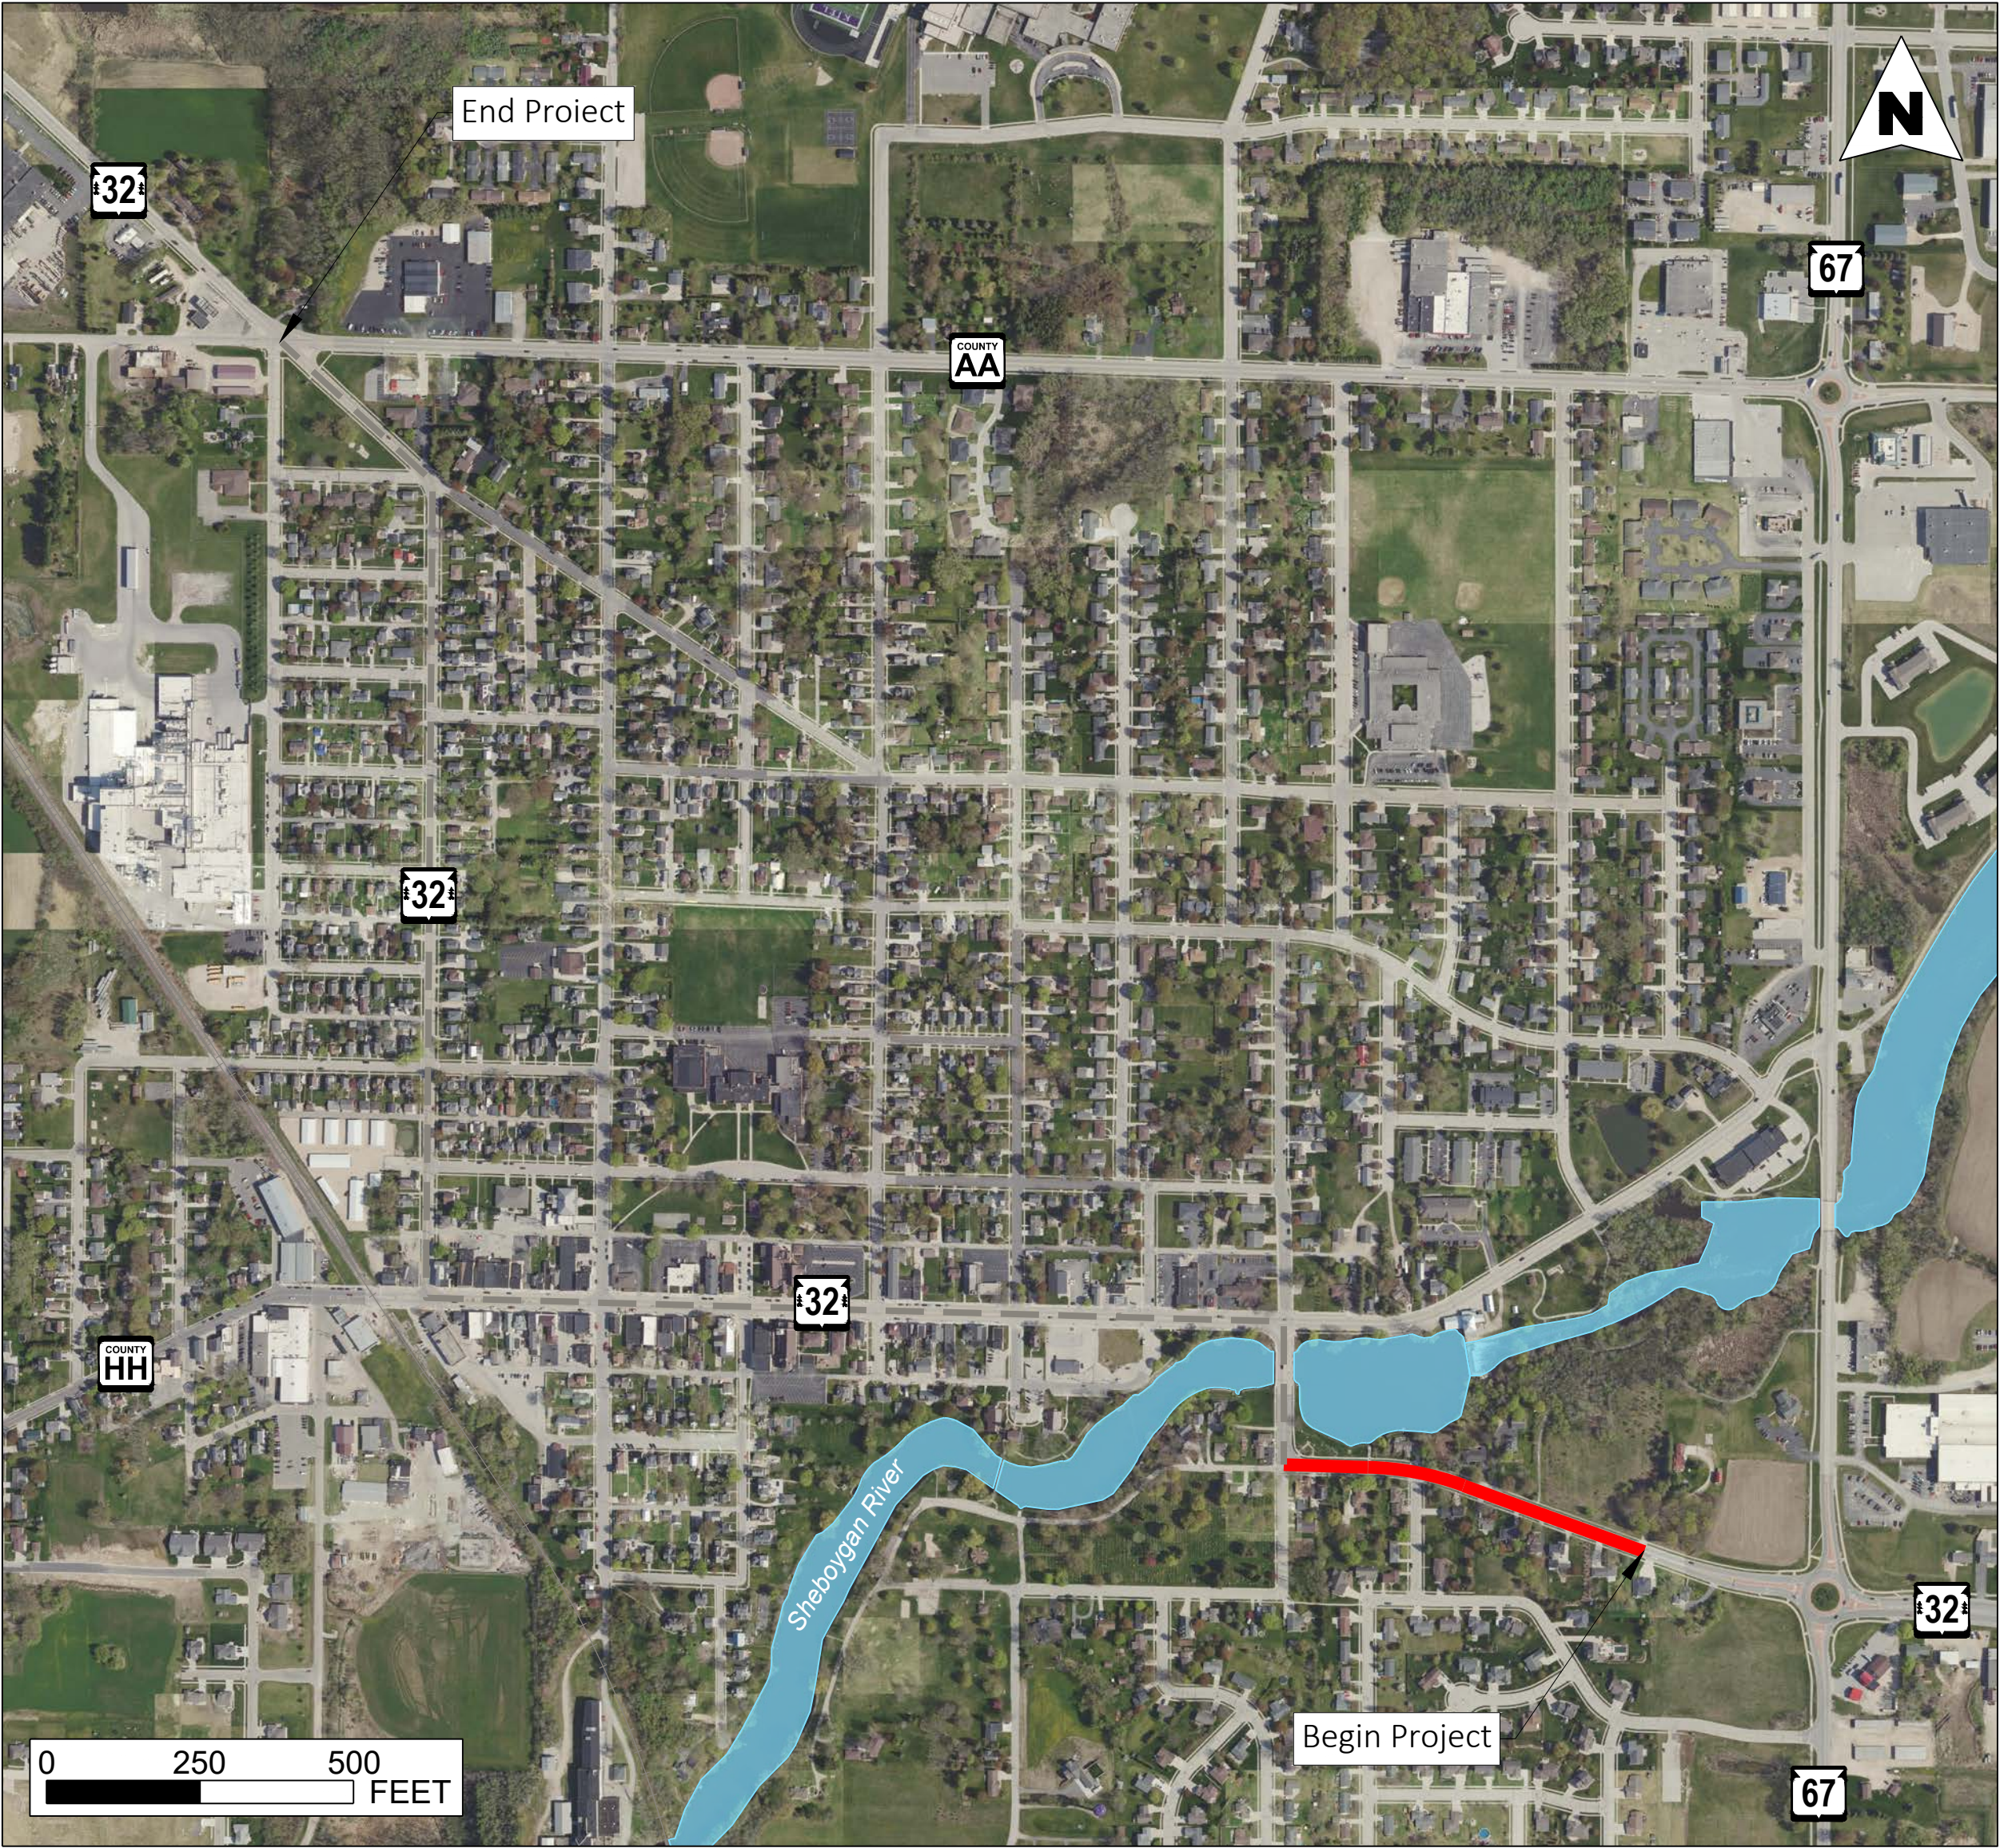

**DESIGN NOTES**

- Replacement of all curb ramps and driveway aprons
- Parking Lane to be eliminated on the south side of Water Street. Urban paved shoulders will accommodate bikes
- Existing sidewalk would remain in place (except at curb ramp and driveway replacement areas)

**POTENTIAL ENHANCEMENTS (CITY COST)**

- Full sidewalk replacement