


WIS 42 AT CUSTER STREET

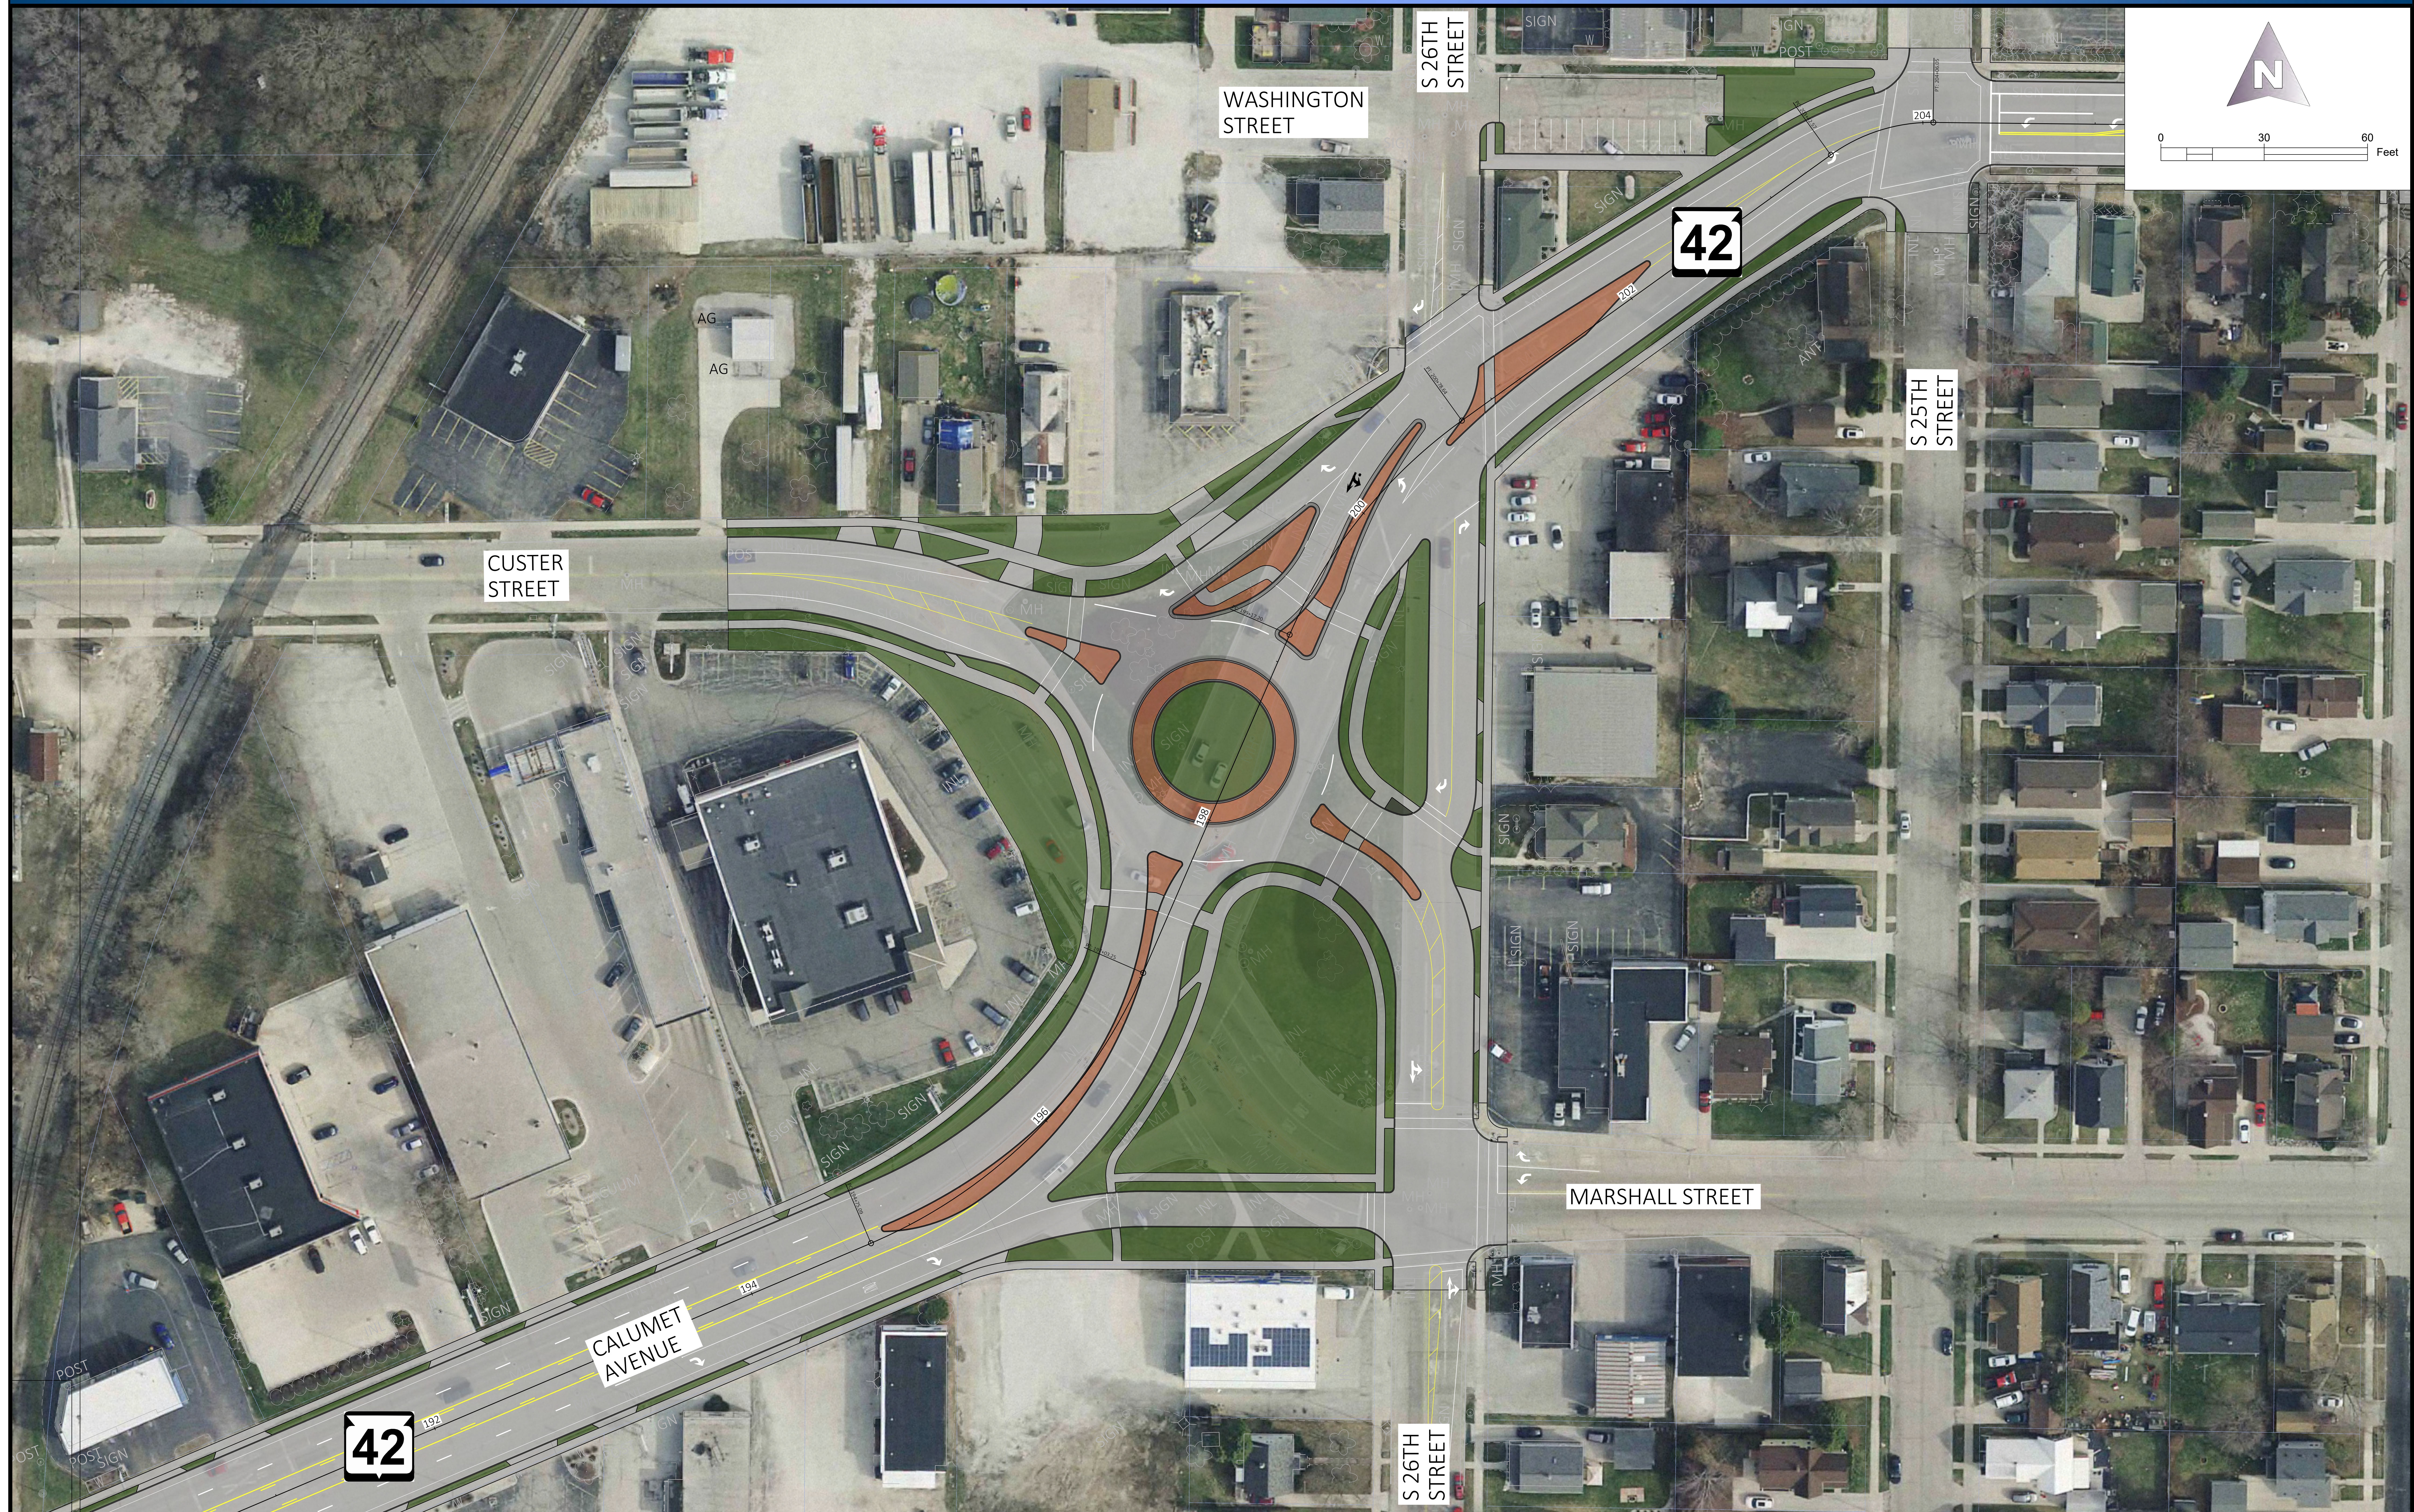

Plan View